

PROJECT DESIGN TEAM:
ARCHITECTS
 ADACHE GROUP ARCHITECTS
 550 SOUTH FEDERAL HIGHWAY
 FT. LAUDERDALE, FLORIDA 33301
 PH: (954) 525-8133 FAX: (954) 728-8150
 E-MAIL: info@adache.com

LANDSCAPE ARCHITECTS
 WITKIN DESIGN GROUP
 307 S. 21ST AVENUE
 HOLLYWOOD, FLORIDA 33020
 PH: (954) 923-9681 FAX: (954) 923-9689
 E-MAIL: andyw@witkindesign.com

M.E.P., STRUCTURAL & CIVIL ENGINEER
 DEROSE DESIGN CONSULTANTS, INC.
 470 S ANDREWS AVE. SUITE 206
 FORT LAUDERDALE, FL 33309
 TEL: (954) 942-7703 FAX: (954) 942-7933
 E-MAIL: mderose@deroseconsultants.com

OWNER:

PROJECT:
 105 NORTH
 105 N. FEDERAL HIGHWAY
 FORT LAUDERDALE, FLORIDA 33301

ISSUED FOR: DRC SUBMITTAL
DATE: 2/14/2014

REVISIONS:


No.	DATE	REMARKS
1	5-5-14	DRC COMMENTS

SHEET TITLE:
 BUILDING ELEVATIONS


ALL IDEAS, DESIGNS, ARRANGEMENTS, PLANS AND SPECIFICATIONS INDICATED OR REPRESENTED BY THIS DRAWING ARE OWNED BY, AND THE PROPERTY OF, ADACHE GROUP ARCHITECTS, AND WERE CREATED, EVOLVED AND DEVELOPED FOR USE ON, AND IN CONNECTION WITH, THE SPECIFIED PROJECT. NONE OF THESE IDEAS, PLANS, ARRANGEMENTS, AND SPECIFICATIONS SHALL BE USED BY OR DISCLOSED TO ANY PERSON, CORPORATION OR FIRM FOR ANY PURPOSE WHATSOEVER WITHOUT THE WRITTEN PERMISSION OF ADACHE GROUP ARCHITECTS. VISUAL CONTACT WITH THESE PLANS OR SPECIFICATIONS SHALL CONSTITUTE CONCLUSIVE EVIDENCE OF ACCEPTANCE OF THESE RESTRICTIONS. ALL RIGHTS RESERVED. © 2013 FLORIDA LICENSE # AR0007073

DATE: 10/23/13
SCALE: AS NOTED
DRAWN BY: FS
CHECKED BY: SW
JOB NO.: 33.04A

SHEET NO.:
A-18 Exhibit 1
 14-0838
 Page 3 of 3

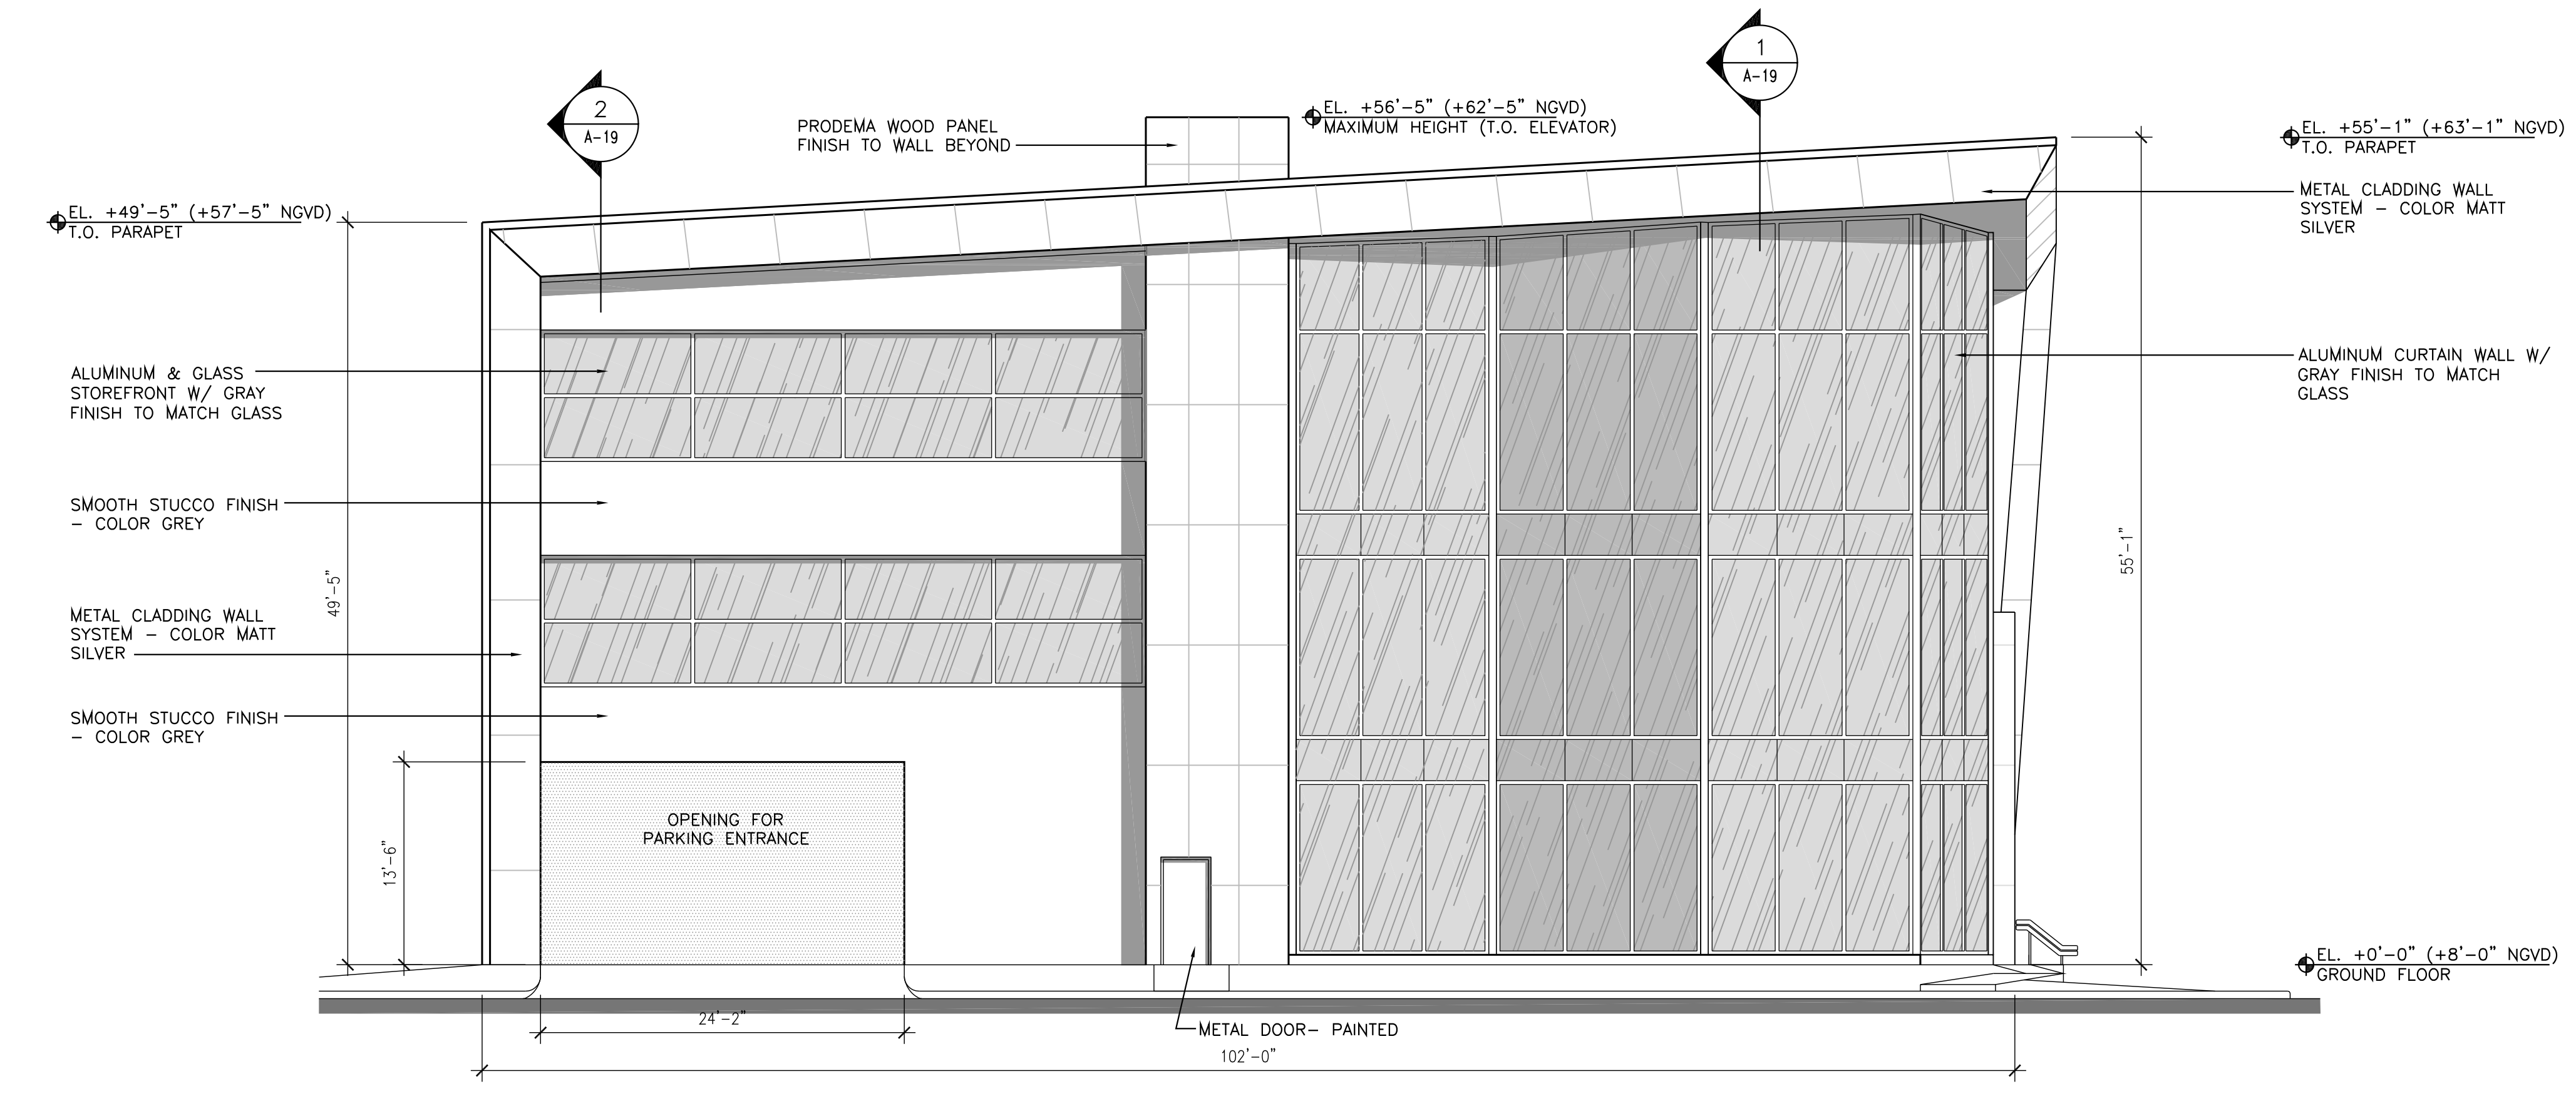

1 SOUTH ELEVATION
 A-18 SCALE: 1/8" = 1'-0"

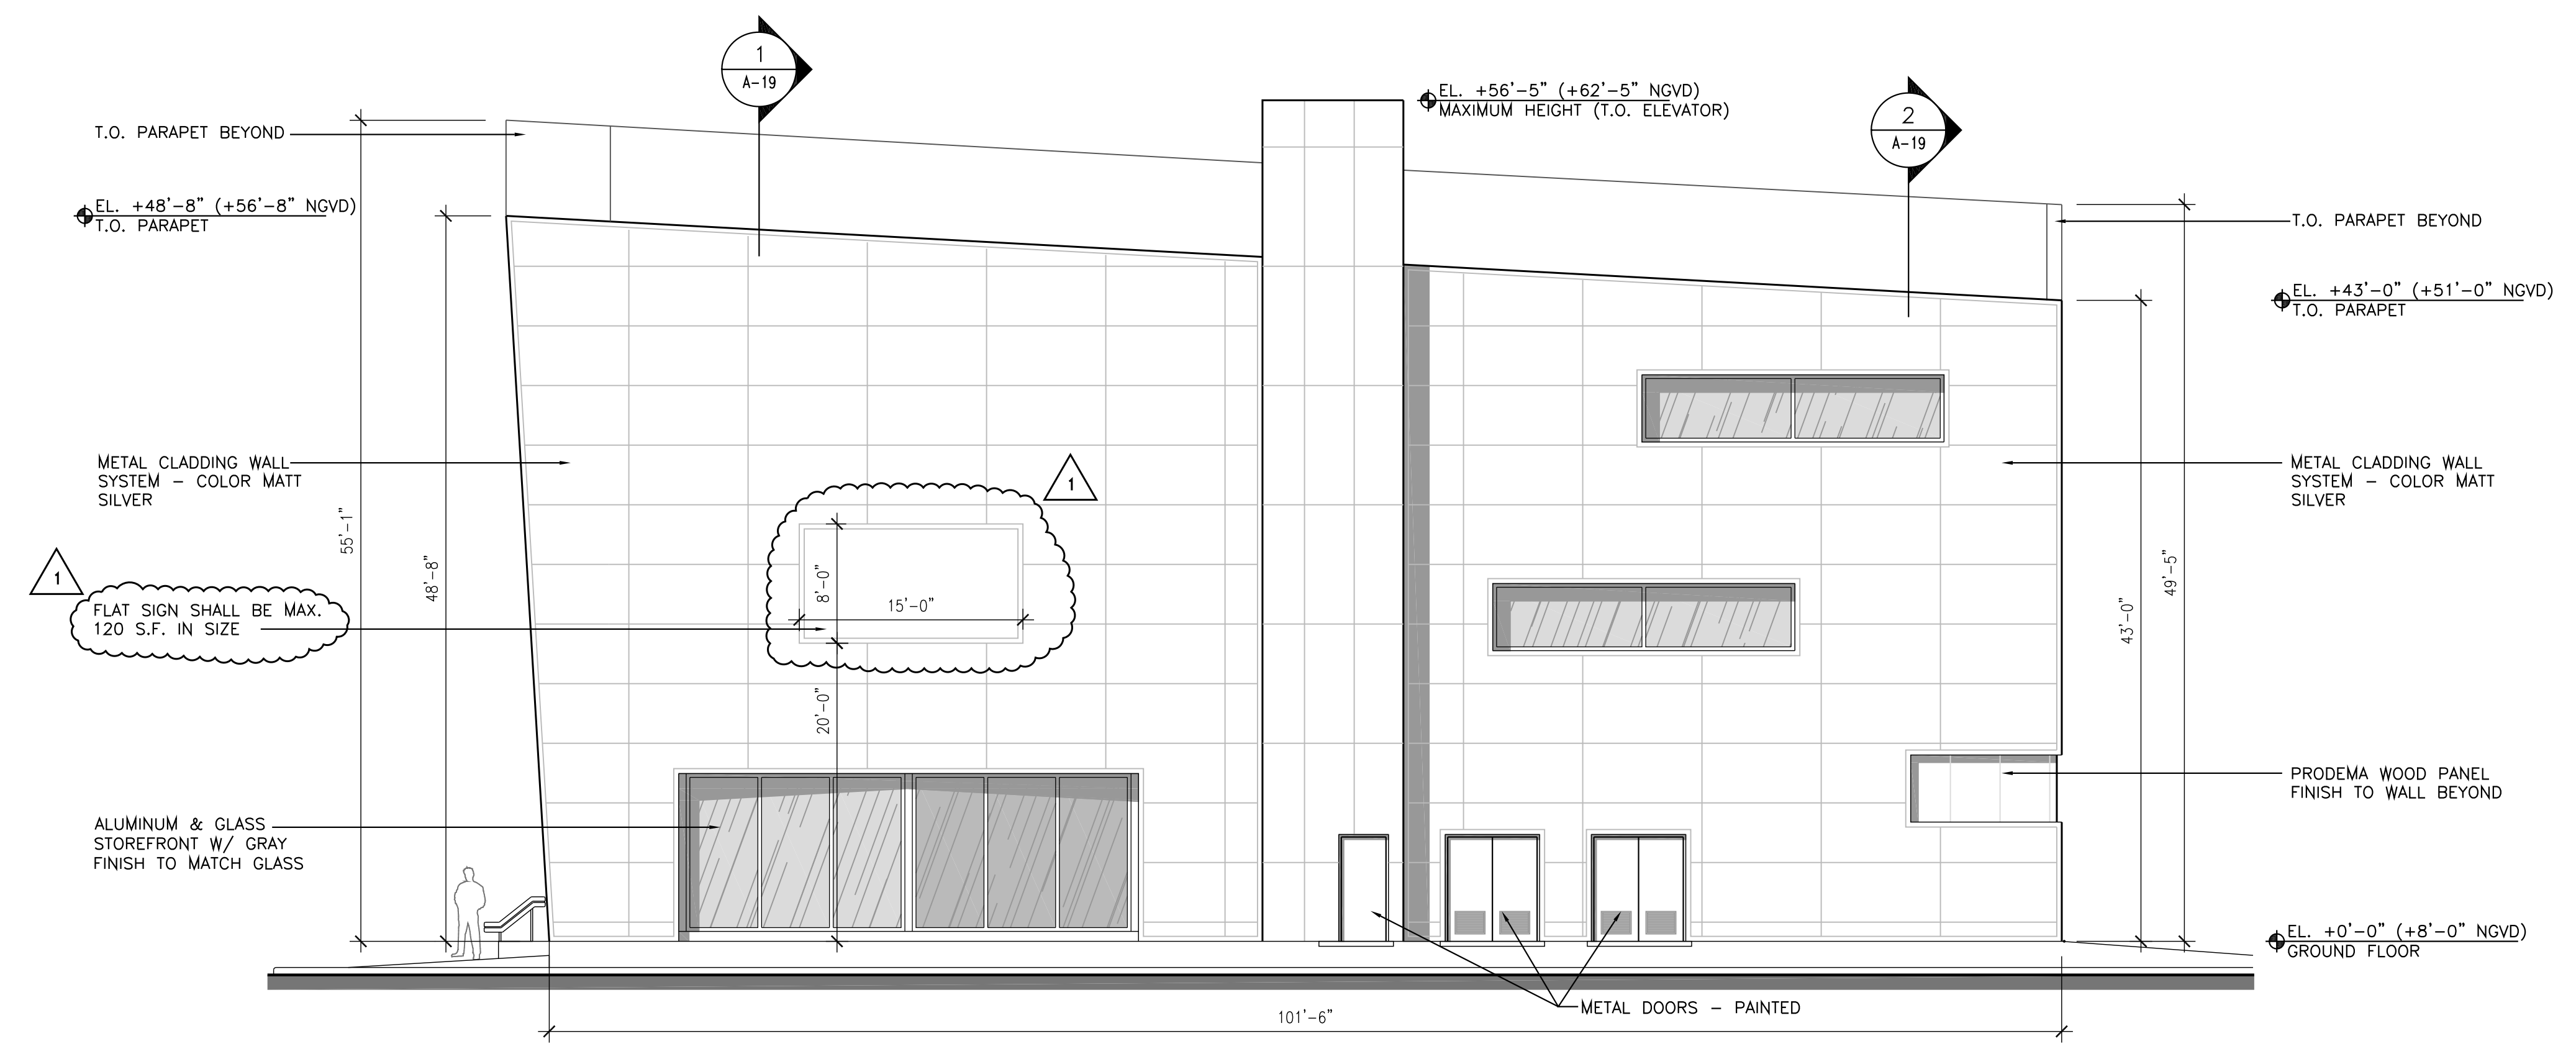

2 NORTH ELEVATION
 A-18 SCALE: 1/8" = 1'-0"

Drawing name: K:\3304A\Architecture\01-Drawings\01-Architecture\00-DRC\Responses to Comments\5-20-14\14-0838-ELEV-5-N.dwg Layout Name: A-18 Plotted by: Caroline Plotted on: Jun 23, 2014 - 4:01 PM