


APR 21 2013
 PN-03
 PROVIDED BY
 ANDREW CUSHA

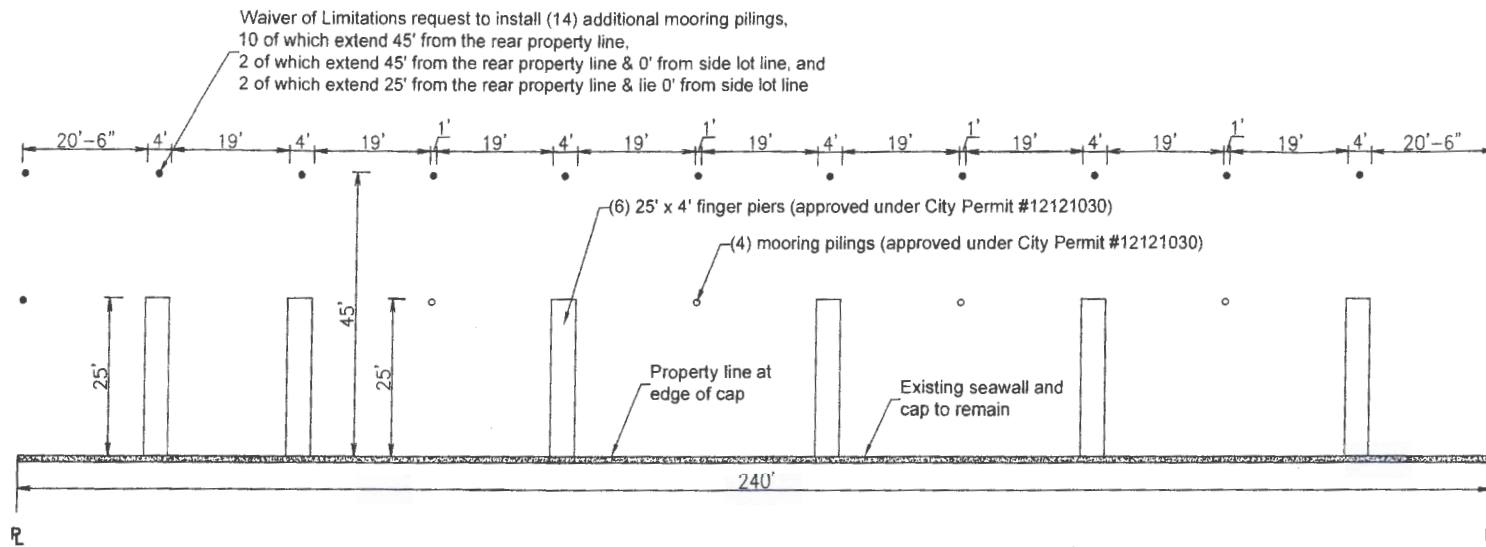

SITE PLAN
 SCALE: 1" = 20'-0"

SITE PLAN DRAWN TO MATCH
 PLANS APPROVED UNDER
 ENVIRONMENTAL LICENSES

PREPARED FOR: B & M MARINE CONSTRUCTION, INC. 6278 MADRAS CIRCLE, FL 33437 BOYNTON BEACH, FL 33437 954-421-2321 CC0052820		JAMES F. DIAGI P.E. Consulting Engineer 121 NE 72nd Street, Suite 107 Ft. Lauderdale, FL 33304 Phone: (954) 771-4404
PROPOSED FINGER PIERS FOR: LA SCALA TOWNHOMES 91 ISLE OF VENICE FORT LAUDERDALE, FL		DATE: _____ SCALE: AS NOTED DRAWN BY: _____ CHECKED BY: _____ JOB No: _____ SHEET No. 1 OF 3
NOTES/REVISIONS:		
DATE: _____		
SCALE: AS NOTED		