


TABLES - O
COUCHES - []

COI'S NEEDED

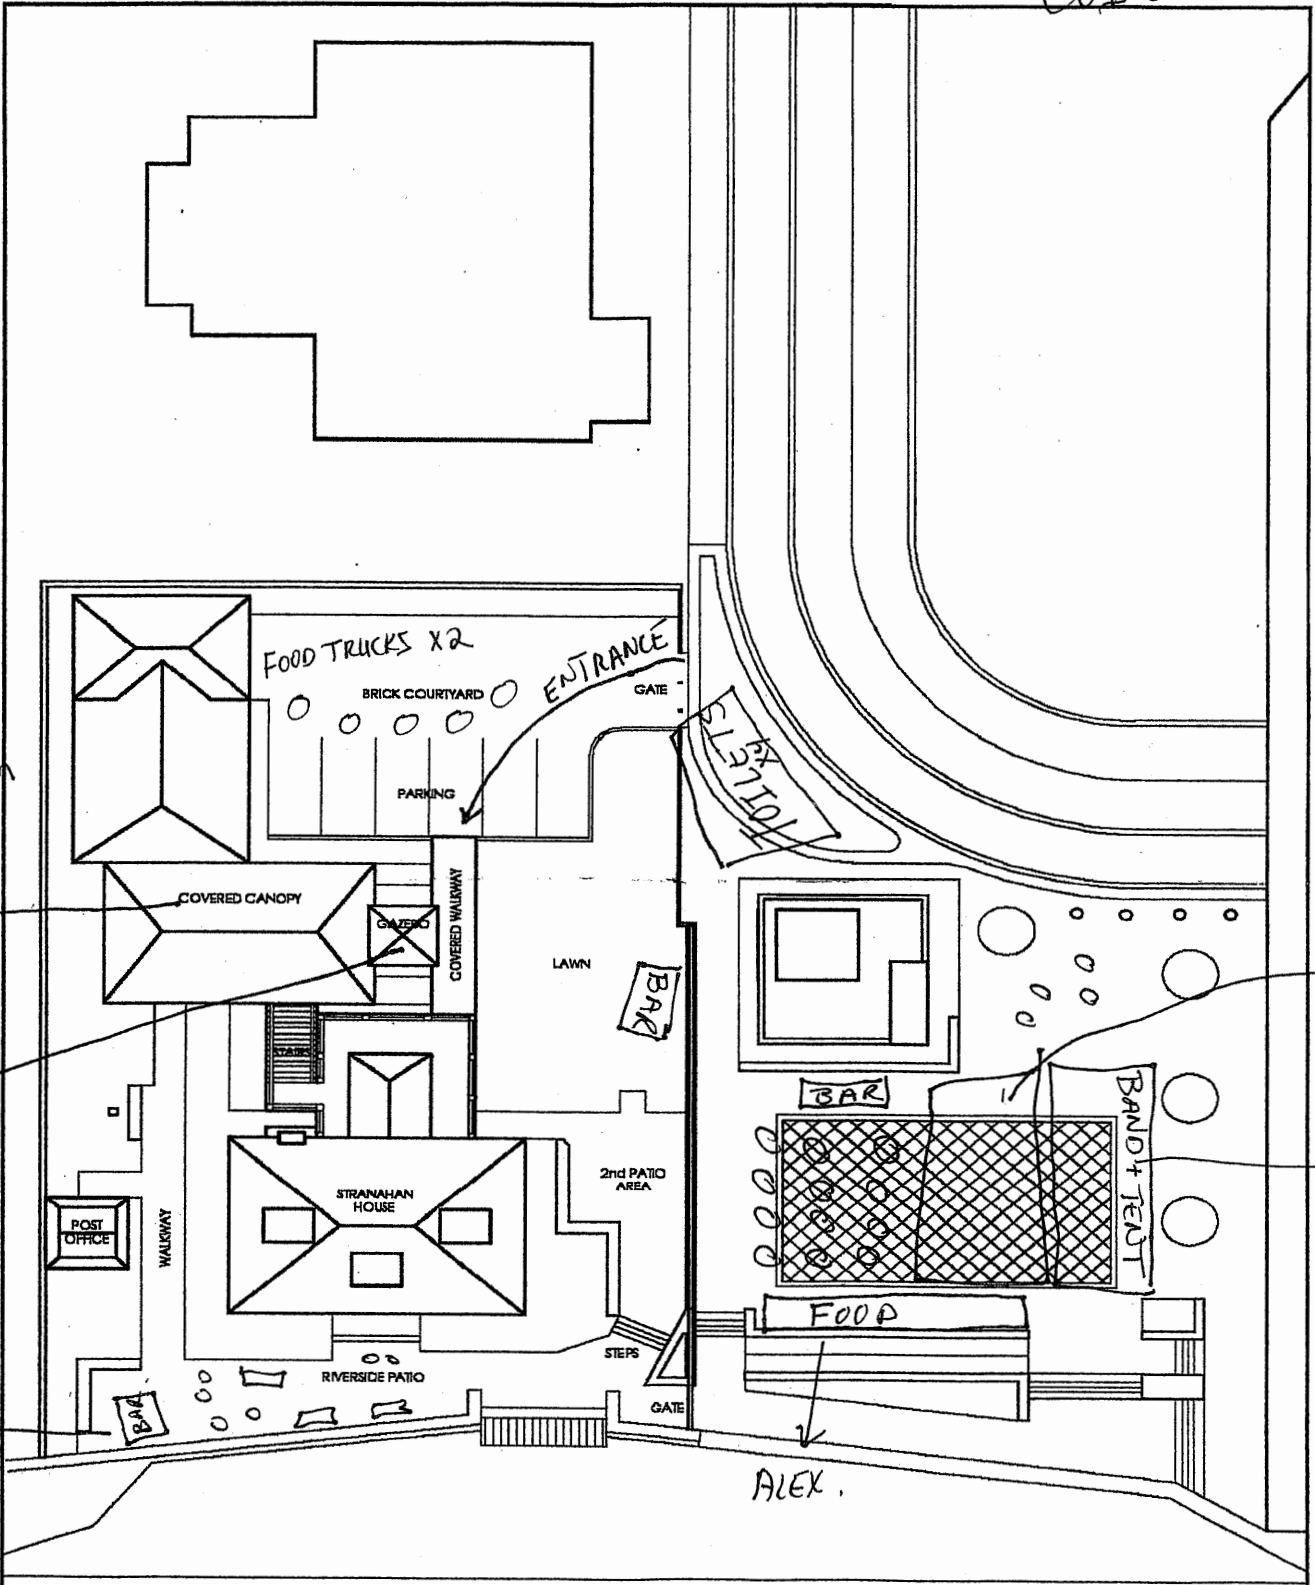

ICE CREAM
+ DESERT
+ COFFEE BAR

FISH. GUITAR
7:30 TO 8:30

1P DANCE AND BAR

DANCE FLOOR
1 PILE
BAND TO 10:30
7:30

ALEX.



Stranahan House
Fort Lauderdale, Florida

Site Plan

Scale: 1"=20'
January 26, 2011