

GALLERIA LANDINGS

FORT LAUDERDALE, FLORIDA
A NEW PROPOSED DEVELOPMENT BY PREMIER DEVELOPERS V, LLC



DEPARTMENT OF SUSTAINABLE DEVELOPMENT - URBAN DESIGN AND PLANNING
DEVELOPMENT REVIEW COMMITTEE SITE PLAN

ARCHITECT
FALKANGER SNYDER MARTINEAU & YATES
ARCHITECTS & PLANNERS
888 S. ANDREWS AVENUE SUITE 300
FORT LAUDERDALE, FLORIDA 33316
TELEPHONE: 954.764.6575
FACSIMILE: 954.764.8622

LANDSCAPE ARCHITECTURE
DSBOCA
LANDSCAPE ARCHITECTS AND PLANNERS
2300 CORPORATE BLVD, NW, SUITE 214
BOCA RATON, FLORIDA 33431
TELEPHONE: 561.955.8623
FACSIMILE: 561.362.4749

CIVIL ENGINEERING
GGB ENGINEERING, INC
CIVIL ENGINEERING
2699 STIRLING ROAD, SUITE C-202
FORT LAUDERDALE, FLORIDA 33312
TELEPHONE: 954.986.9899
FACSIMILE: 954.986.6655

TABLE OF CONTENTS

G001	COVER SHEET
SURVEY	
A110	FLOOR PLAN LEVEL -01
A111	SITE PLAN
A111.5	FLOOR PLAN LEVEL 01
A112	FLOOR PLAN LEVEL 01
A113	FLOOR PLAN LEVEL 02
A114	FLOOR PLAN LEVEL 03
A115	FLOOR PLAN LEVELS 04,06,08,10,12
A116	FLOOR PLAN LEVELS 05,07,09,11
A201	ELEVATIONS / DETAILS
A202	EAST OVERALL RENDERINGS
A203	SUPPLEMENTAL RENDERINGS
A204	ENLARGED RENDERINGS
A205	CONTEXT PLANS
LP-1	PLANTING PLAN - GRADE LEVEL
LP-2	PLANTING PLAN - 4TH LEVEL
LP-3	PLANTING PLAN
LP-4	PLANTING SPECIFICATIONS
TD-1	TREE DISPOSITION PLAN
A120	PHOTOMETRICS LEVEL -01
A121.1	PHOTOMETRICS LEVEL 01 - DAY
A121.2	PHOTOMETRICS LEVEL 01 - NIGHT
A122	PHOTOMETRICS LEVEL 01
A123	PHOTOMETRICS LEVEL 02
C1	CIVIL ENGINEERING PLAN
A600	SITE PHOTOS
A700	STAGING/STORAGE PLAN/SALES



FALKANGER SNYDER
MARTINEAU & YATES
ARCHITECTS
PLANNERS
888 SOUTH ANDREWS AVE., SUITE 300
FORT LAUDERDALE, FLORIDA 33316
PH:(954)764-6575 FAX:(954)764-8622

DESIGNED JY
DRAWN JY
CHECKED JY

PZ SUBMITTAL

DRC COMMENTS
ADDED SHEET

REVISIONS

JEFF FALKANGER, DOUG SNYDER
LARRY MARTINEAU, JIRO YATES

COPYRIGHT 2013
FALKANGER, SNYDER, MARTINEAU & YATES ALL RIGHTS
RESERVED. THIS DOCUMENT OR PARTS THEREOF MAY NOT
BE REPRODUCED IN ANY FORM WITHOUT PERMISSION.

CA # AAC000447

DATE: 04.24.13
COMM: 13012

GALLERIA LANDINGS

1180 N. FEDERAL HIGHWAY
FORT LAUDERDALE, FLORIDA

COVER SHEET
SCHEMATIC DESIGN

G-001

PRINTED ON: 06.12.13



FALKANGER SNYDER
MARTINEAU & YATES

ARCHITECTS
PLANNERS

888 SOUTH ANDREWS AVE., SUITE 300
FORT LAUDERDALE, FLORIDA 33316
PH:(954)764-6575 FAX:(954)764-8622

DESIGNED JY DRAWN JY CHECKED JY

PZ SUBMITTAL

01 DRC COMMENTS
TURN AROUND LABELED
GARAGE REVISION TO EXTEND PUBLIC
PLAZA AREA
COMMERCIAL TRASH STAGING AREA
ADDED
SECURE BIKE STORAGE AREA ADDED
02 DIMENSION CORRECTED

REVISIONS

JEFF FALKANGER, DOUG SNYDER
LARRY MARTINEAU, JIRO YATES

COPYRIGHT 2013
FALKANGER, SNYDER, MARTINEAU, & YATES ALL RIGHTS
RESERVED. THIS DOCUMENT OR PARTS THEREOF MAY NOT
BE REPRODUCED IN ANY FORM WITHOUT PERMISSION.

CA # AAC000447

DATE: 04.24.13 COMM: 13012

GALLERIA LANDINGS

1180 N. FEDERAL HIGHWAY
FORT LAUDERDALE, FLORIDA

FLOOR PLAN LEVEL -01


SCHEMATIC DESIGN



A-110

PRINTED ON: 06.12.13

FLOOR PLAN LEVEL -01 - BASEMENT LEVEL GARAGE

SCALE: 1/16" = 1'-0"

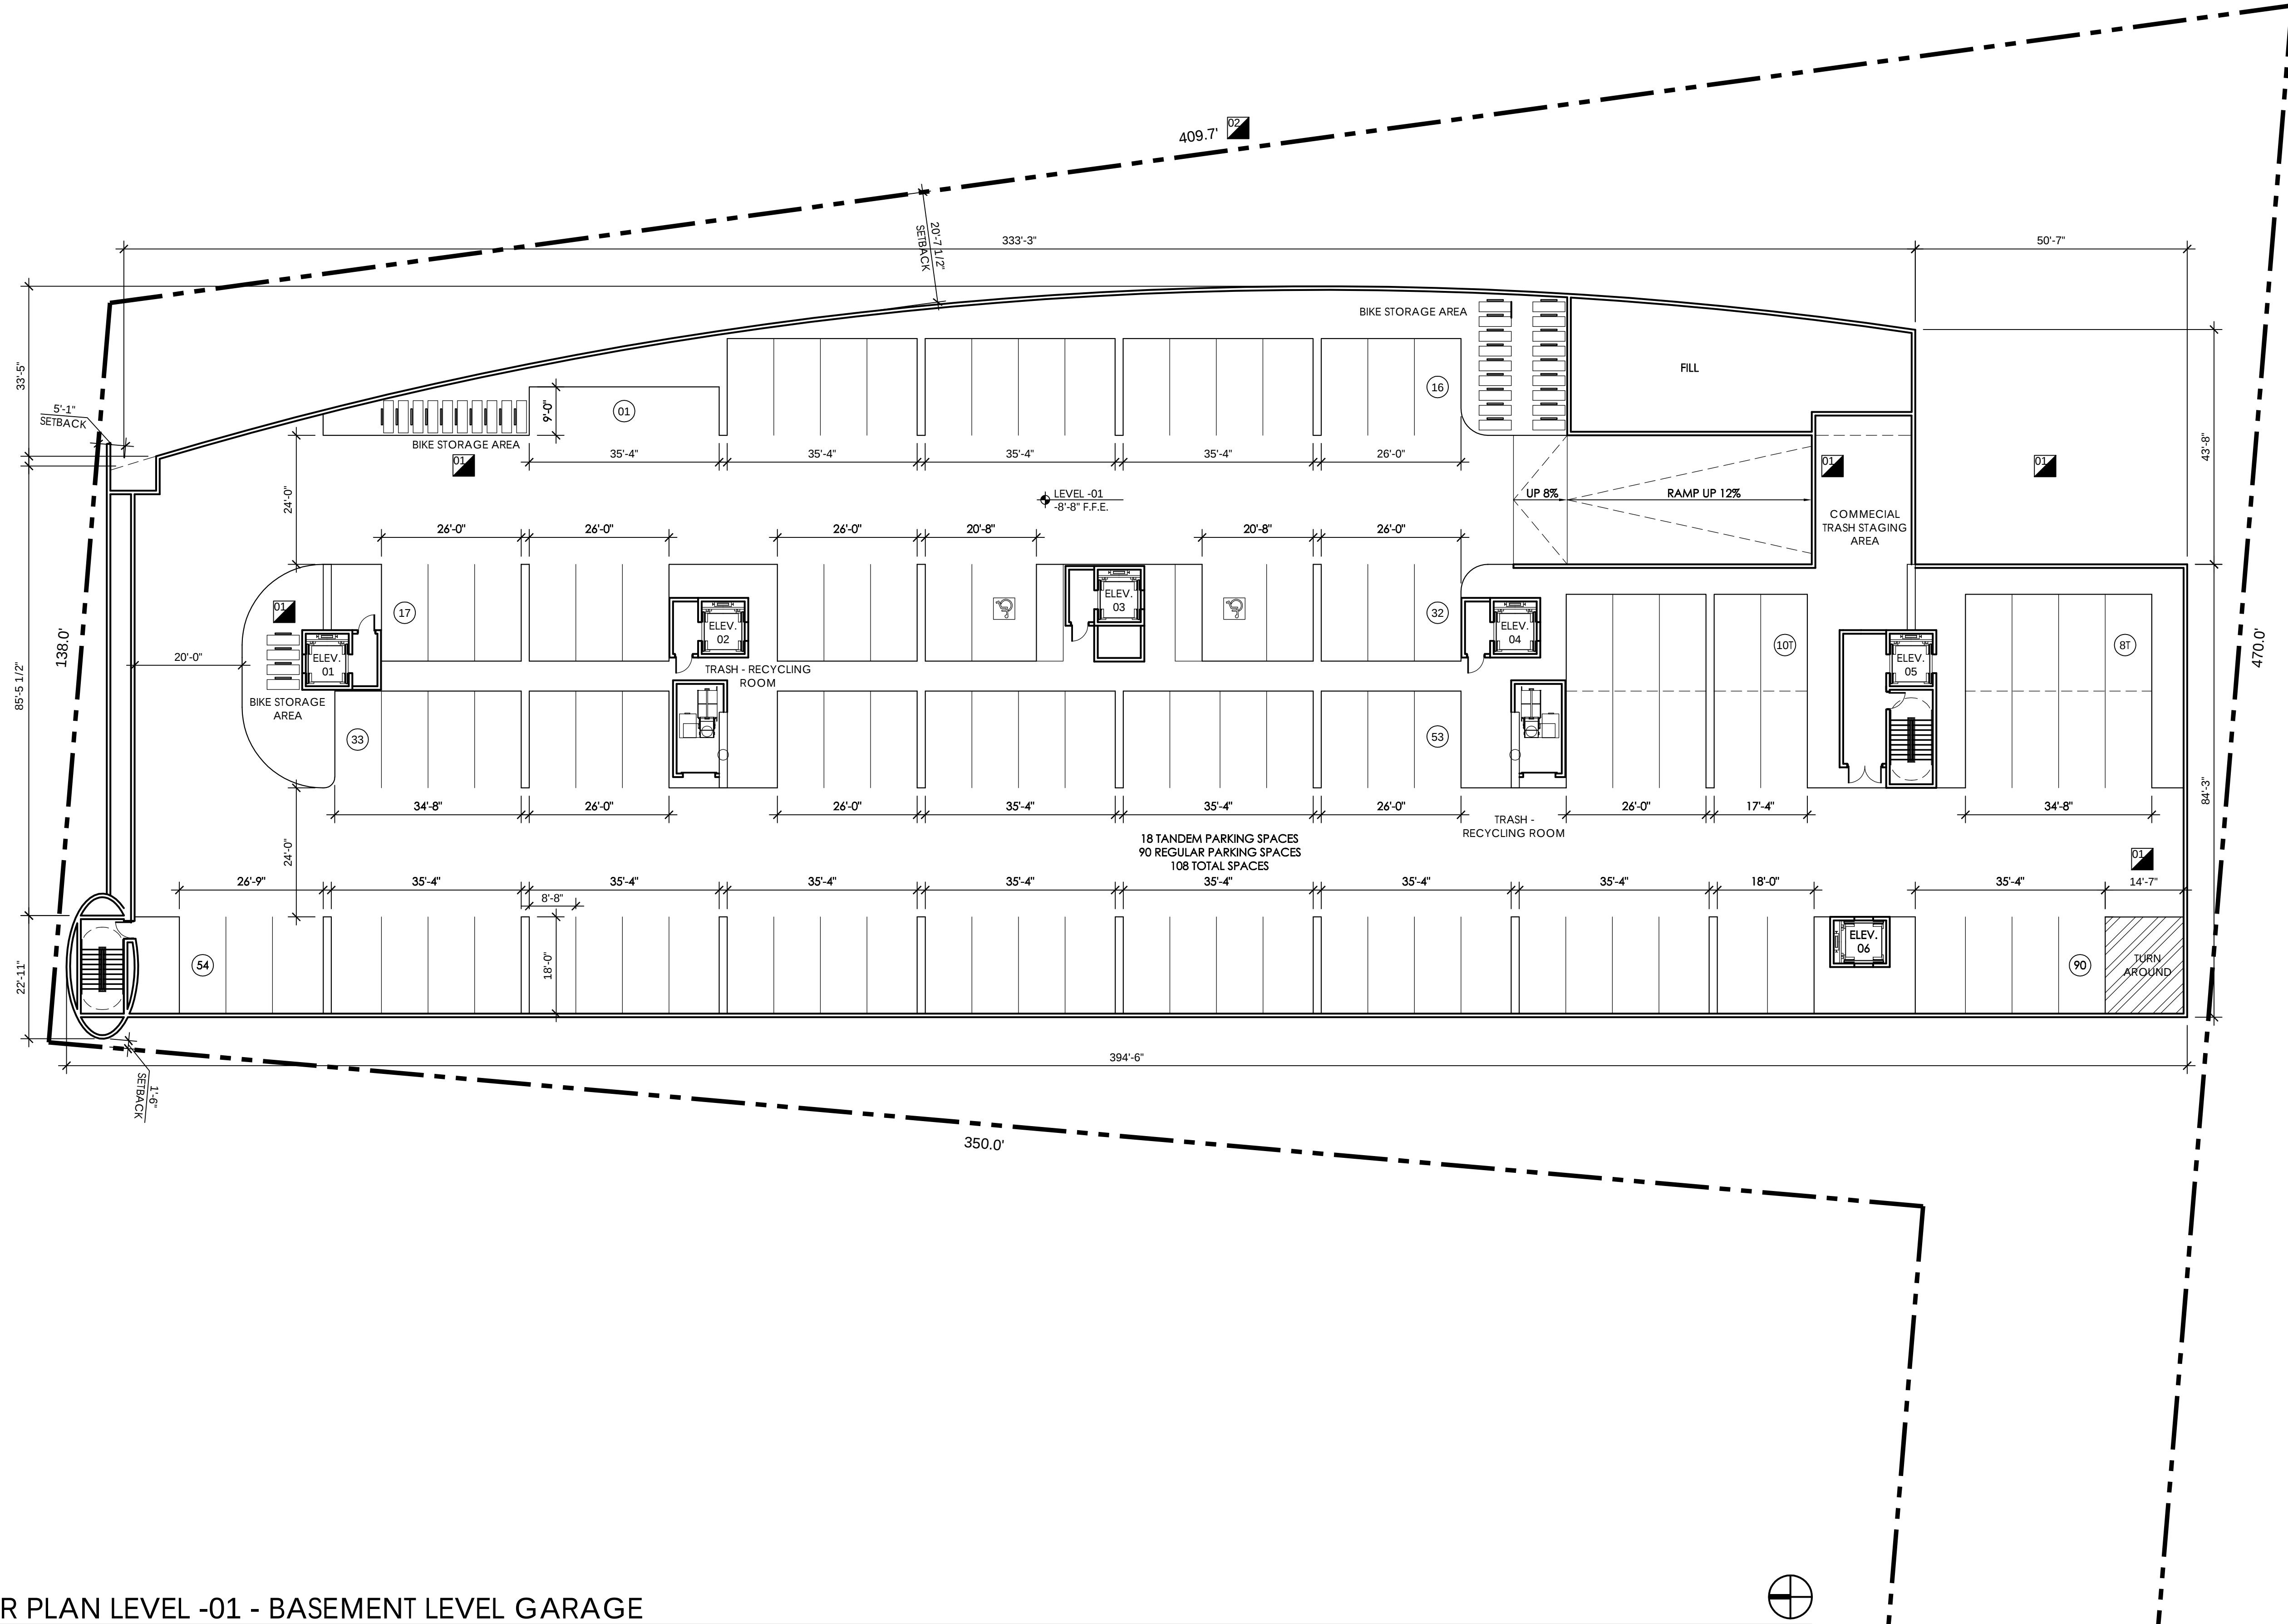

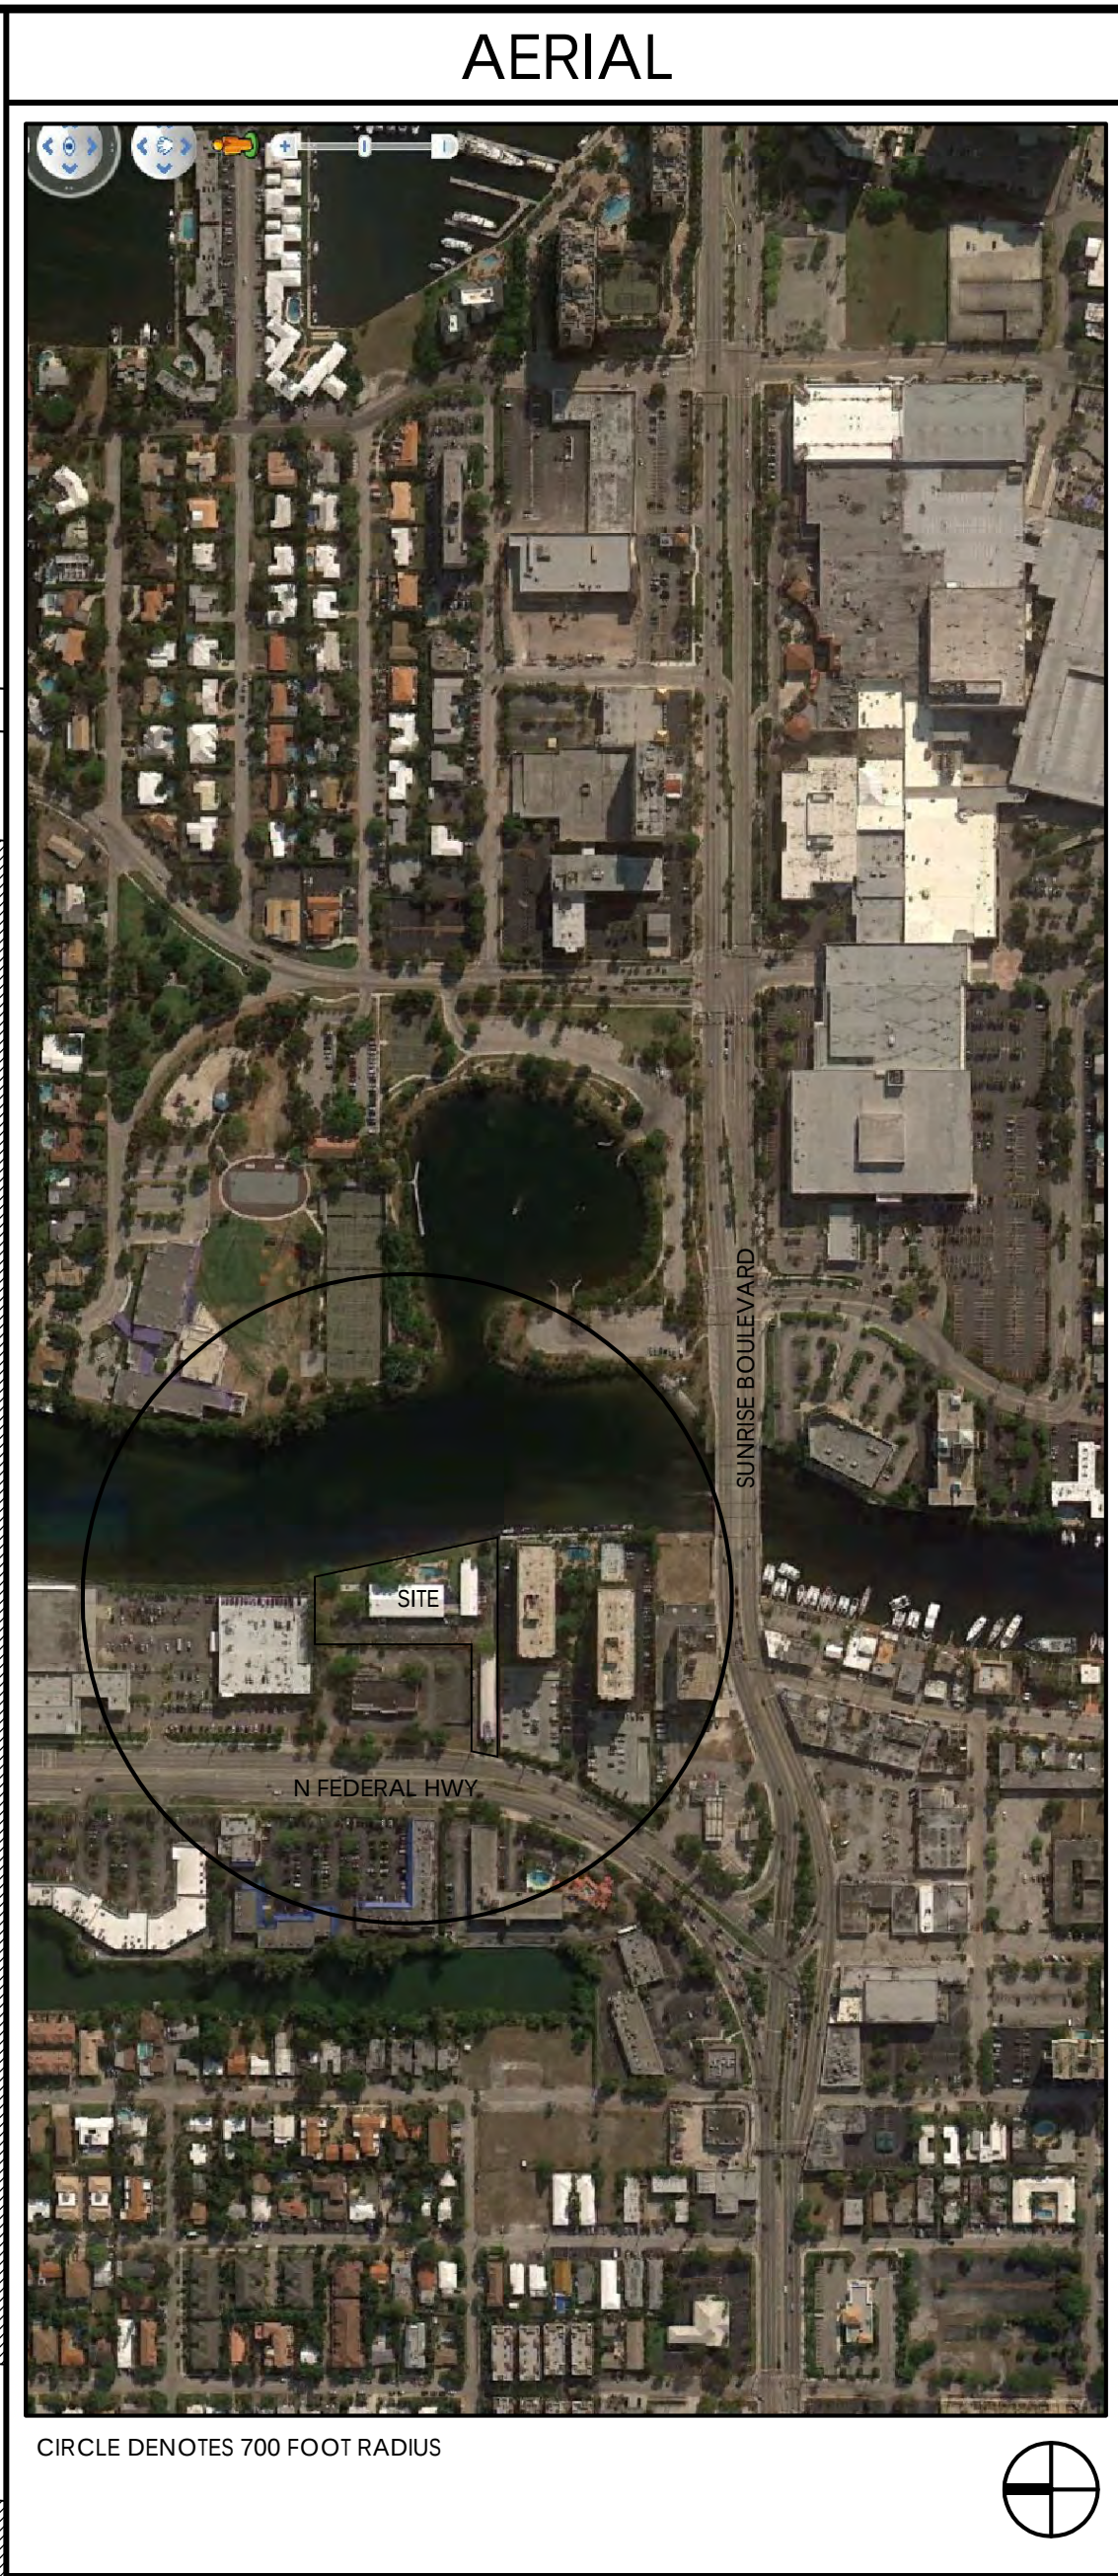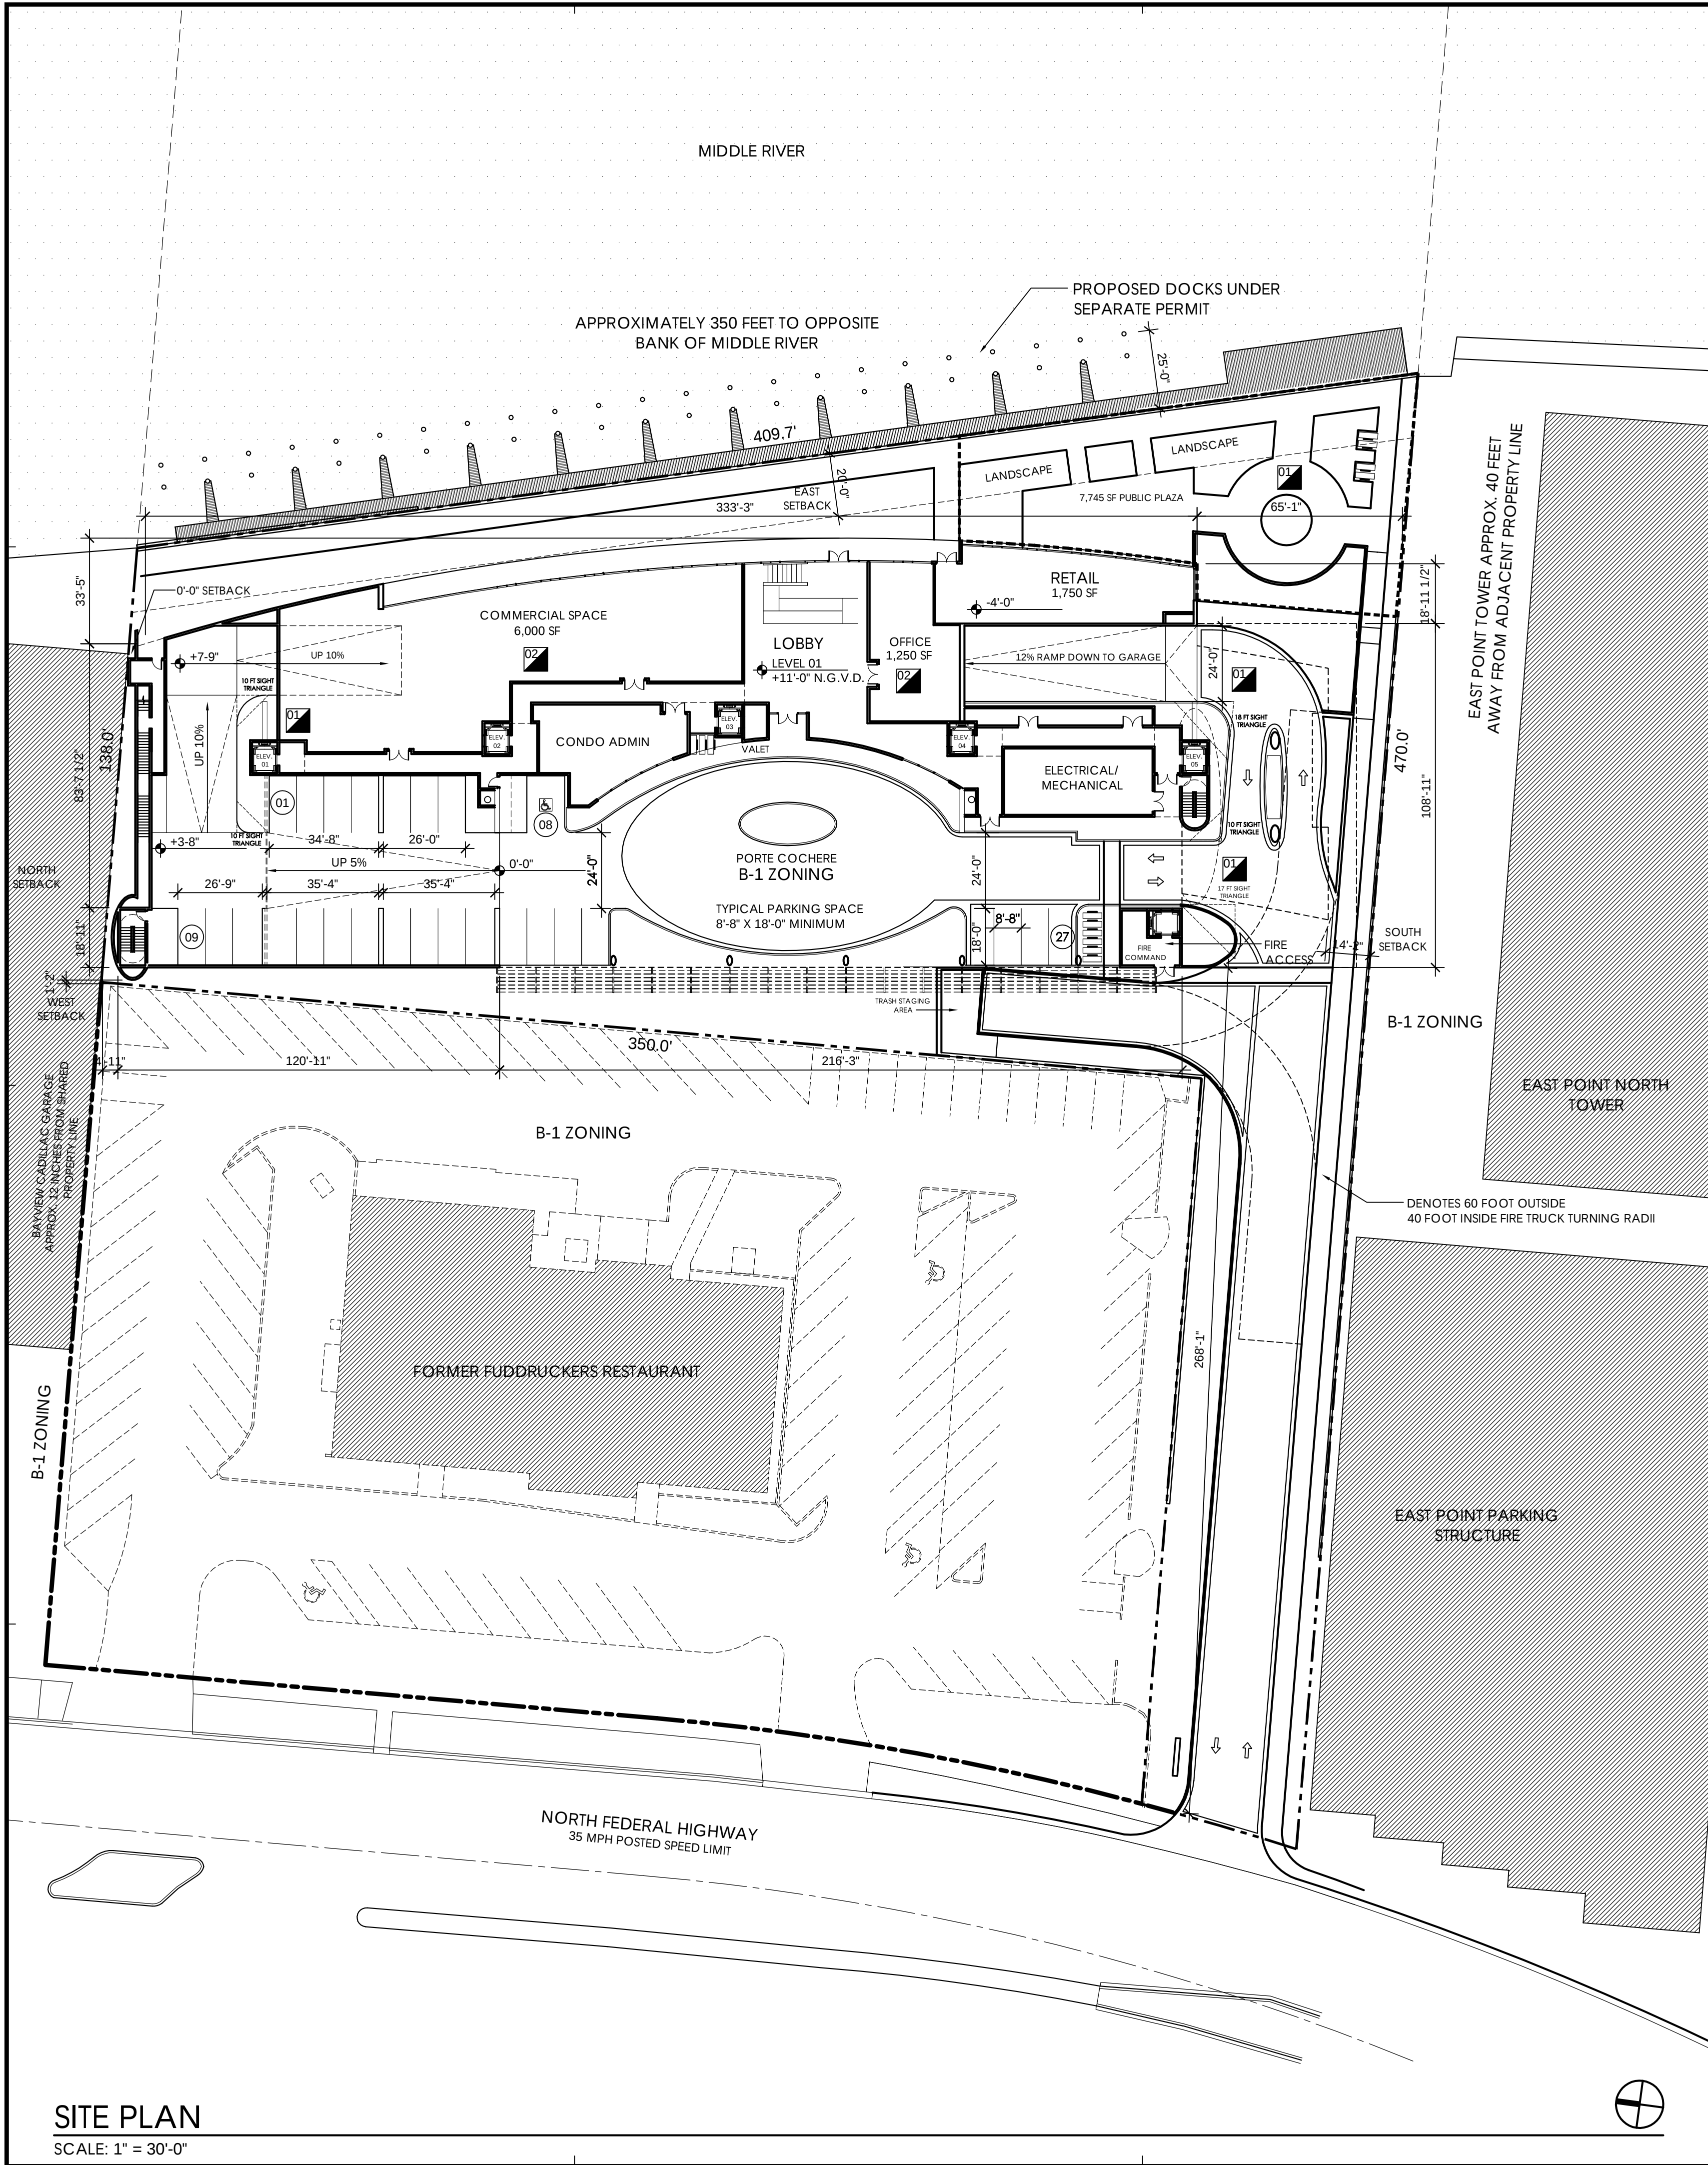

POLICE [Symbol]

ALL EXTERIOR WINDOWS AND DOORS TO BE IMPACT RATED

STAIRWELLS EGRESS ONLY ON FIRST LEVEL

BUILDING TO BE FITTED WITH INTERCOM/VIDEO ACCESS CONTROL SYSTEM AT ENTRY/EXIT POINTS, ELEVATORS, PARKING GARAGE AND COMMON AREAS.

ALL FENCING TO BE ACCESS CONTROLLED

EACH UNIT WILL BE WIRED FOR A MONITORED SECURITY SYSTEM

DOCK AREAS WILL HAVE NIGHT LIGHTING

UNIT ENTRY DOORS SHALL BE SOLID, IMPACT RESISTANT WITH A DEADBOLT AND SHALL BE FITTED WITH PEEP HOLE DOOR VIEWERS

ACCESS CONTROL SHALL BE PROVIDED FOR BOTH UNIT DOORS AS WELL AS ELEVATOR DOORS FOR ALL LEVELS.

THE INTERIOR OF THE GARAGE WILL BE PAINTED A LIGHT COLOR.

EMERGENCY COMMUNICATION DEVICES SHALL BE PLACED IN THE PARKING GARAGE, POOL AND COMMON AREAS.

LEGAL DESCRIPTION		
ALL THAT PORTION OF THE NORTH 400FEET OF THE SOUTH 903.85 FEET OF THE GOVERNMENT LOT 7, SECTION 36, TOWNSHIP 49 SOUTH, RANGE 42 EAST, BROWARD COUNTY, FLORIDA, LYING EAST OF US. HIGHWAY No1 (FEDERAL HIGHWAY)		
SITE PLAN DATA		
A. LAND USE DESIGNATION	COMMERCIAL	
B. ZONING DESIGNATION	B-1	
C. SITE AREA - NET	85,203 SQ.FT. (1.956 ACRES)	
SITE AREA - GROSS +2,553 SF TO CENTERLINE OF NORTH FEDERAL HIGHWAY		87,756 SQ.FT. (2.015 ACRES)
D. WATER/WASTE WATER SERVICE PROVIDER	CITY OF FORT LAUDERDALE	
E. RESIDENTIAL DEVELOPMENT	50 UNITS/ACRE MAXIMUM X 2.015 ACRES = 100.75 UNITS	
DWELLING UNIT BREAK DOWN AND TYPE		
3 BEDROOM	60 UNITS	
2 BEDROOM / DEN	35 UNITS	
2 BEDROOM	5 UNITS	
TOTAL	100 UNITS	
F. NON-RESIDENTIAL FLOOR AREA - COMMERCIAL/OFFICE	7,250 SQ.FT.	
NON-RESIDENTIAL FLOOR AREA - RETAIL		1,750 SQ.FT.
NON-RESIDENTIAL FLOOR AREA		9,000 SQ.FT.
G. PARKING DATA		
RESIDENTIAL PARKING REQUIREMENT		
3 BEDROOM UNITS (60 X 2.1 SPACES/UNIT)		126 SPACES
2 BEDROOM / DEN UNITS (35 X 2.1 SPACES/UNIT)		73.5 SPACES
2 BEDROOM UNITS (5 X 2.0 SPACES/UNIT)		10 SPACES
TOTAL RESIDENTIAL PARKING REQUIRED		210 SPACES
GROUND LEVEL RETAIL 1,750 SF / 250		7.0 SPACES
GROUND LEVEL OFFICE 1,250 SF / 250		5.0 SPACES
GROUND LEVEL COMMERCIAL 6,000 SF / 250		24.0 SPACES
TOTAL NON-RESIDENTIAL PARKING REQUIRED		36 SPACES
TOTAL DEVELOPMENT REQUIRED PARKING		246 SPACES
LEVEL -01		108 SPACES
GROUND LEVEL PARKING		27 SPACES
PARKING LEVEL 01		70 SPACES
PARKING LEVEL 02		58 SPACES
TOTAL DEVELOPMENT PARKING PROVIDED		263 SPACES
H. BUILDING FOOTPRINT COVERAGE	48,223 SF	
I. F.A.R	388,939 SQUARE FEET / 85,203 SF 4.56 FLOOR AREA RATIO	
J. BUILDING HEIGHT OVERALL	149'-11"	
BUILDING LENGTH OVERALL		385'-6"
K. NUMBER OF STORIES	16 LEVELS	
L. BUILDING YARDS		
	REQUIRED	PROVIDED
FRONT - WEST TO ADJACENT SITE	0 FEET	1'-6" FEET
FRONT - WEST TO NORTH FEDERAL HIGHWAY	20'-0" FEET ★	268'-1" FEET
REAR - EAST (MIDDLE RIVER)	20'-0" FEET	20'-0" FEET
SIDE - SOUTH	0 FEET	14'-2" FEET
SIDE - NORTH	0 FEET	0 FEET
★ PER 47-23.9 INTERDISTRICT CORRIDOR REQUIREMENTS		

OPEN SPACE	
PER ULDR SECTION 47-18.21 MIXED USE DEVELOPMENT SUBSECTION H.2.b, 200 SQUARE FEET OF OPEN SPACE REQUIRED PER UNIT = 200 SF X 100 UNITS = 20,000 SF OPEN SPACE REQUIRED. SEE LANDSCAPE PLANS FOR OPEN SPACE, PUBLIC PLAZA AND LANDSCAPE AREAS.	
FIRE PROTECTION	
PROJECT SHALL COMPLY WITH ALL APPLICABLE SECTIONS OF NFPA AND THE FLORIDA BUILDING CODE INCLUDING NFPA 303, FIRE PROTECTION STANDARD FOR MARINA AND BOATYARDS.	
PER FBC 903.2.11.3, BUILDING WILL HAVE FIRE SPRINKLERS.	

FALKANGER SNYDER
MARTINEAU & YATES

ARCHITECTS
PLANNERS

888 SOUTH ANDREWS AVE. SUITE 300
FORT LAUDERDALE, FLORIDA 33316
PH:(954)764-6575 FAX:(954)764-8622

DESIGNED
JY

DRAWN
JY

CHECKED
JY

PZ SUBMITTAL

[Symbol] DRC COMMENTS

SIGHT TRIANGLE LABELS ADDED

ENTRY DRIVE REVISED TO REMOVE MEDIAN PER FIRE COMMENT

PUBLIC PLAZA RELOCATED AND INCREASED IN SIZE

POLICE NOTES ADDED

[Symbol] RESIDENTIAL UNITS RELOCATED.

COMMERCIAL SPACE RELOCATED TO GROUND LEVEL, RETAIL SPACE INCREASED

REVISIONS

JEFF FALKANGER, DOUG SNYDER
LARRY MARTINEAU, JIRO YATES

COPYRIGHT 2013
FALKANGER, SNYDER, MARTINEAU & YATES ALL RIGHTS RESERVED. THIS DOCUMENT OR PARTS THEREOF MAY NOT BE REPRODUCED IN ANY FORM WITHOUT PERMISSION.
CA # AAC000447

DATE: 04.24.13

COMM: 13012

GALLERIA LANDINGS

1180 N. FEDERAL HIGHWAY
FORT LAUDERDALE, FLORIDA


SITE PLAN

SCHEMATIC DESIGN

A-111

PRINTED ON: 06.12.13

EXHIBIT 1
13-0969
Page 3 of 14

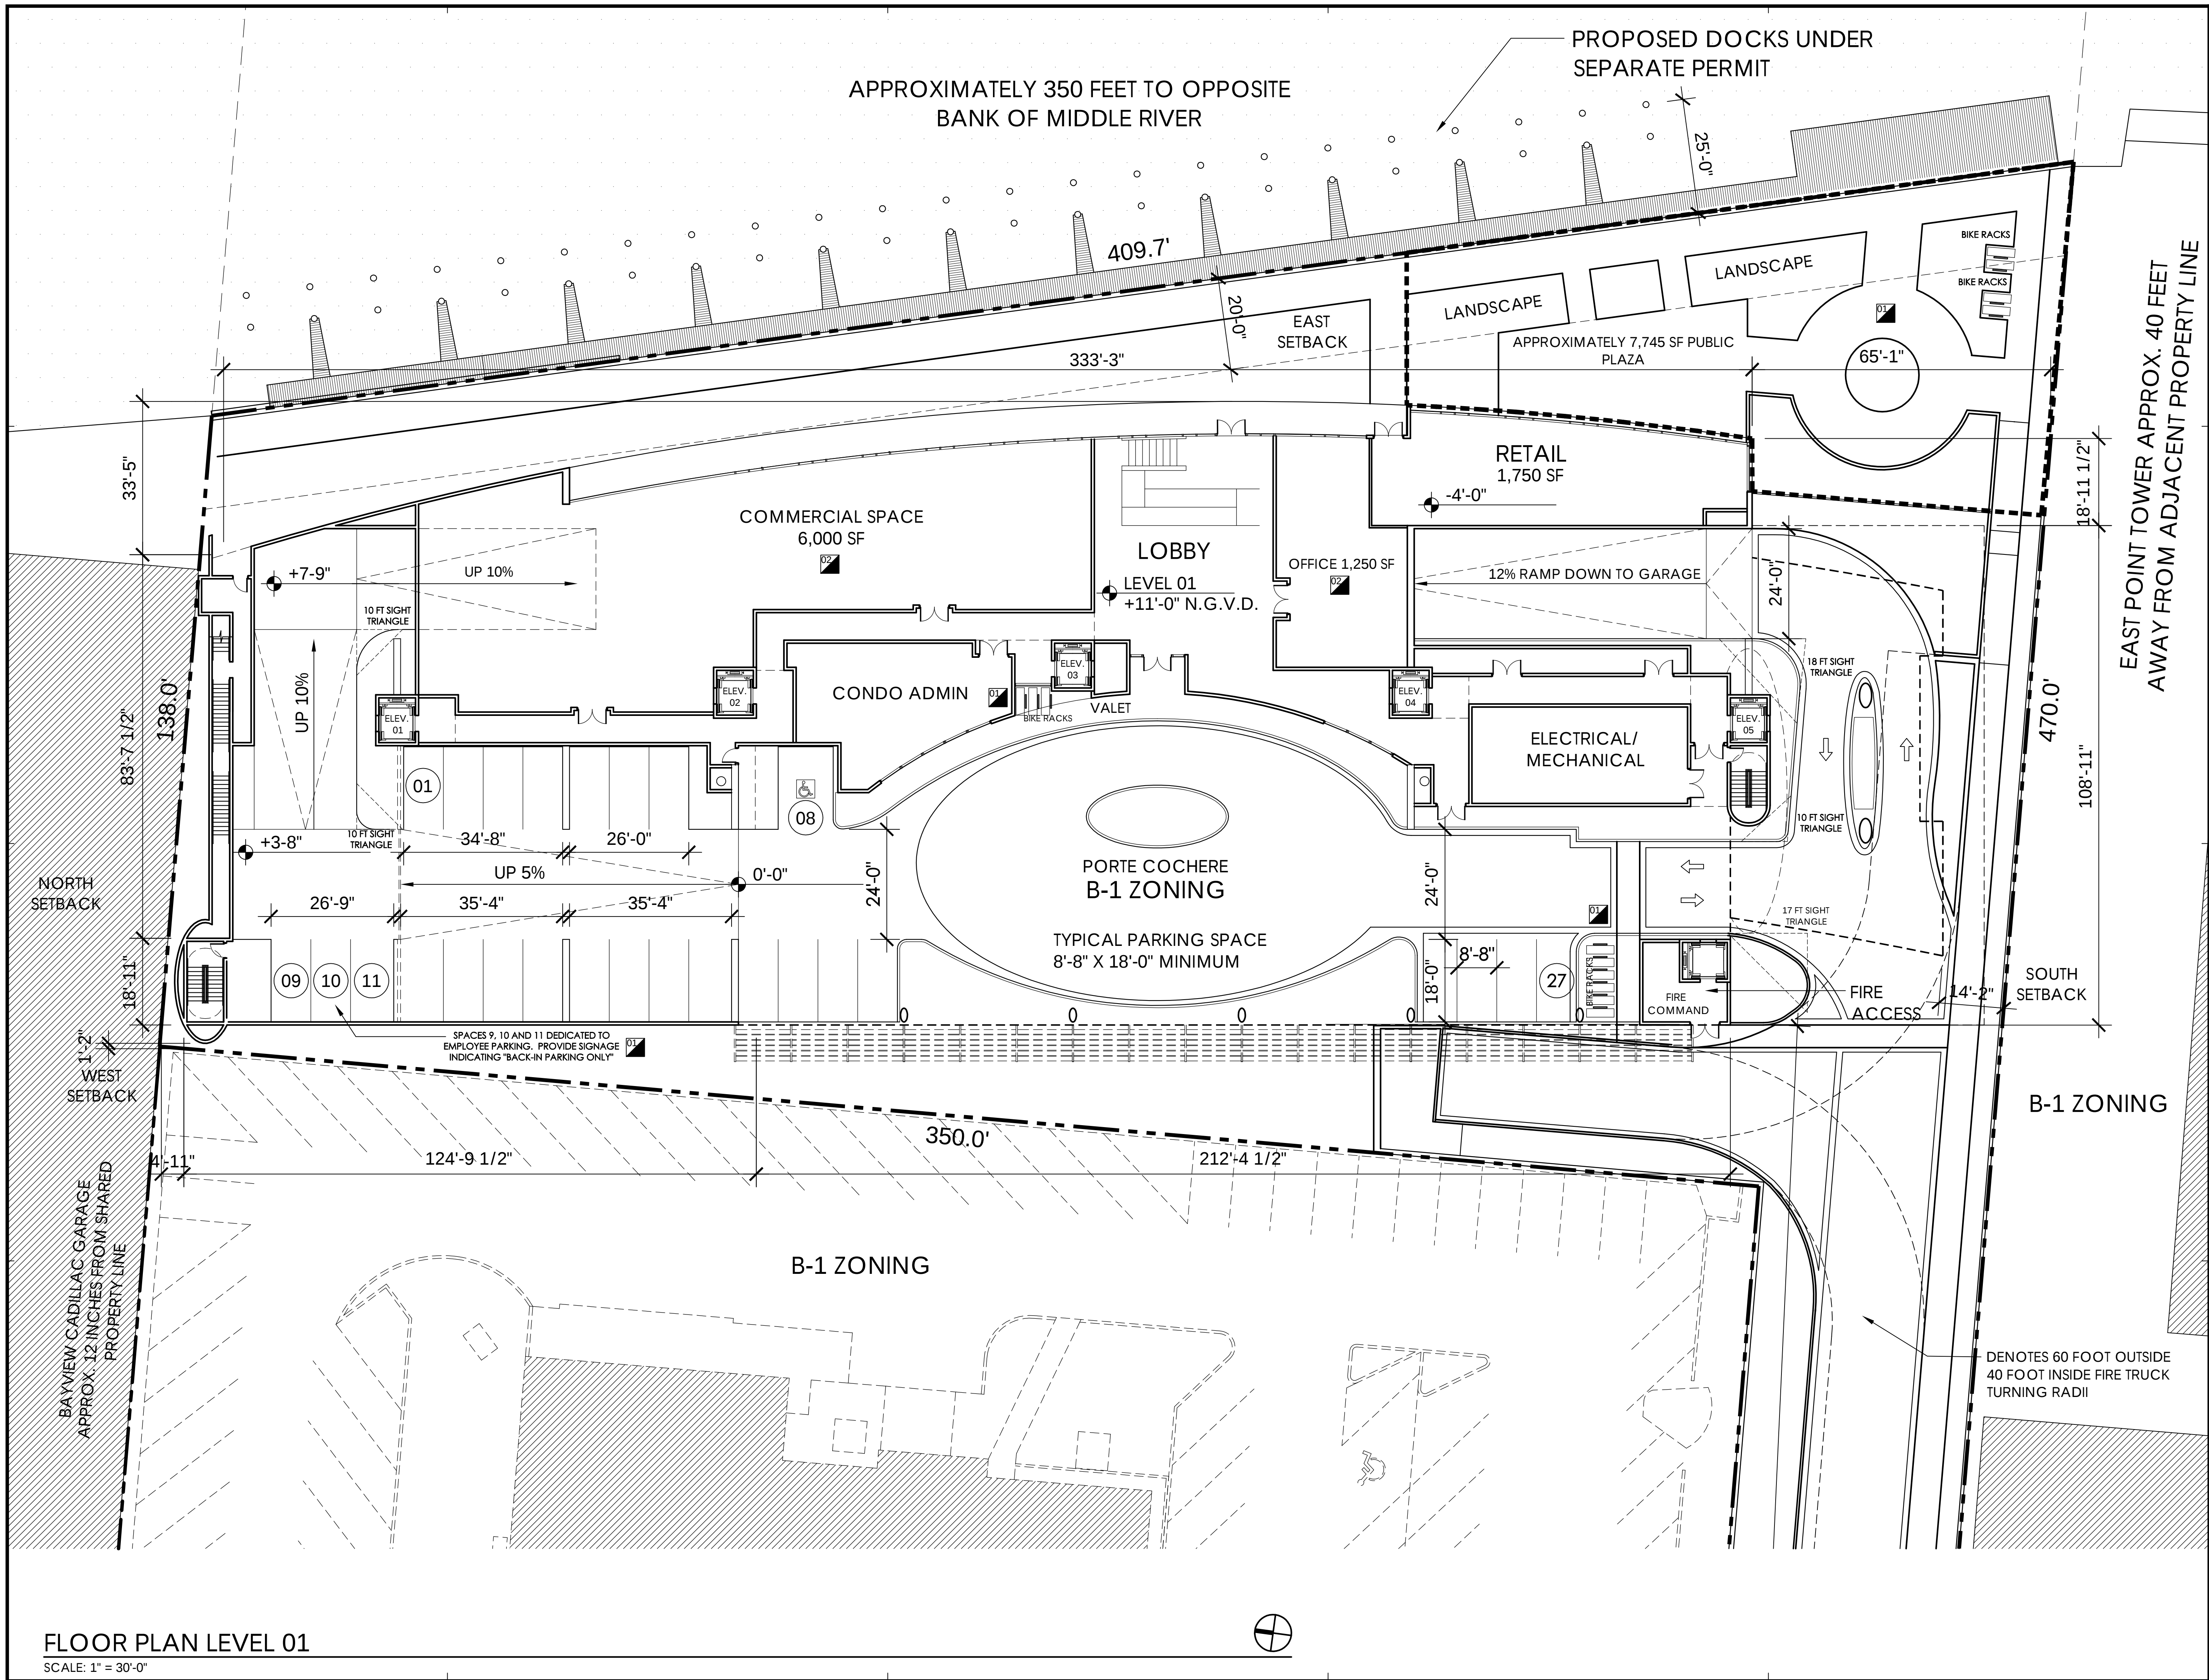

FLOOR PLAN LEVEL 01
SCALE: 1" = 30'-0"

FALKANGER SNYDER
MARTINEAU & YATES

ARCHITECTS
PLANNERS

888 SOUTH ANDREWS AVE., SUITE 300
FORT LAUDERDALE, FLORIDA 33316
PH: (954) 764-6575 FAX: (954) 764-8622

DESIGNED
JY

DRAWN
JY

CHECKED
JY

PZ SUBMITTAL

01 DRC COMMENTS
SIGHT TRIANGLE LABELS ADDED

02 PUBLIC PLAZA RELOCATED AND
INCREASED IN SIZE

RESIDENTIAL UNITS RELOCATED TO
LEVEL 01

RESIDENTIAL UNITS RELOCATED TO
LEVEL 01

RETAIL RELOCATED TO SOUTH

BIKE RACKS ADDED

RESIDENTIAL UNITS RELOCATED,
COMMERCIAL SPACE RELOCATED TO
GROUND LEVEL

REVISIONS

JEFF FALKANGER, DOUG SNYDER
LARRY MARTINEAU, JIRO YATES

COPYRIGHT 2013
FALKANGER, SNYDER, MARTINEAU, & YATES ALL RIGHTS
RESERVED. THIS DOCUMENT OR PARTS THEREOF MAY NOT
BE REPRODUCED IN ANY FORM WITHOUT PERMISSION.

CA # AAC000447

DATE:
04.24.13

COMM:
13012

GALLERIA LANDINGS

1180 N. FEDERAL HIGHWAY
FORT LAUDERDALE, FLORIDA

FLOOR PLAN LEVEL 01

SCHEMATIC DESIGN

A-111.5

PRINTED ON: 06.12.13

EXHIBIT 1
13-0969
Page 4 of 14



FALKANGER SNYDER
MARTINEAU & YATES

ARCHITECTS
PLANNERS

888 SOUTH ANDREWS AVE., SUITE 300
FORT LAUDERDALE, FLORIDA 33316
PH:(954)764-6575 FAX:(954)764-8622

DESIGNED JY DRAWN JY CHECKED JY

PZ SUBMITTAL

01 DRC COMMENTS
TURN AROUND LABELED
02 COMMERCIAL SPACE REPLACED WITH
RESIDENTIAL UNIT, DIMENSION
CORRECTED.

REVISIONS

JEFF FALKANGER, DOUG SNYDER
LARRY MARTINEAU, JIRO YATES

COPYRIGHT 2013
FALKANGER, SNYDER, MARTINEAU, & YATES ALL RIGHTS
RESERVED. THIS DOCUMENT OR PARTS THEREOF MAY NOT
BE REPRODUCED IN ANY FORM WITHOUT PERMISSION.

CA # AAC000447

DATE: 04.24.13 COMM: 13012

GALLERIA LANDINGS


1180 N. FEDERAL HIGHWAY
FORT LAUDERDALE, FLORIDA

FLOOR PLAN LEVEL G1

SCHEMATIC DESIGN


A-112

PRINTED ON: 06.12.13

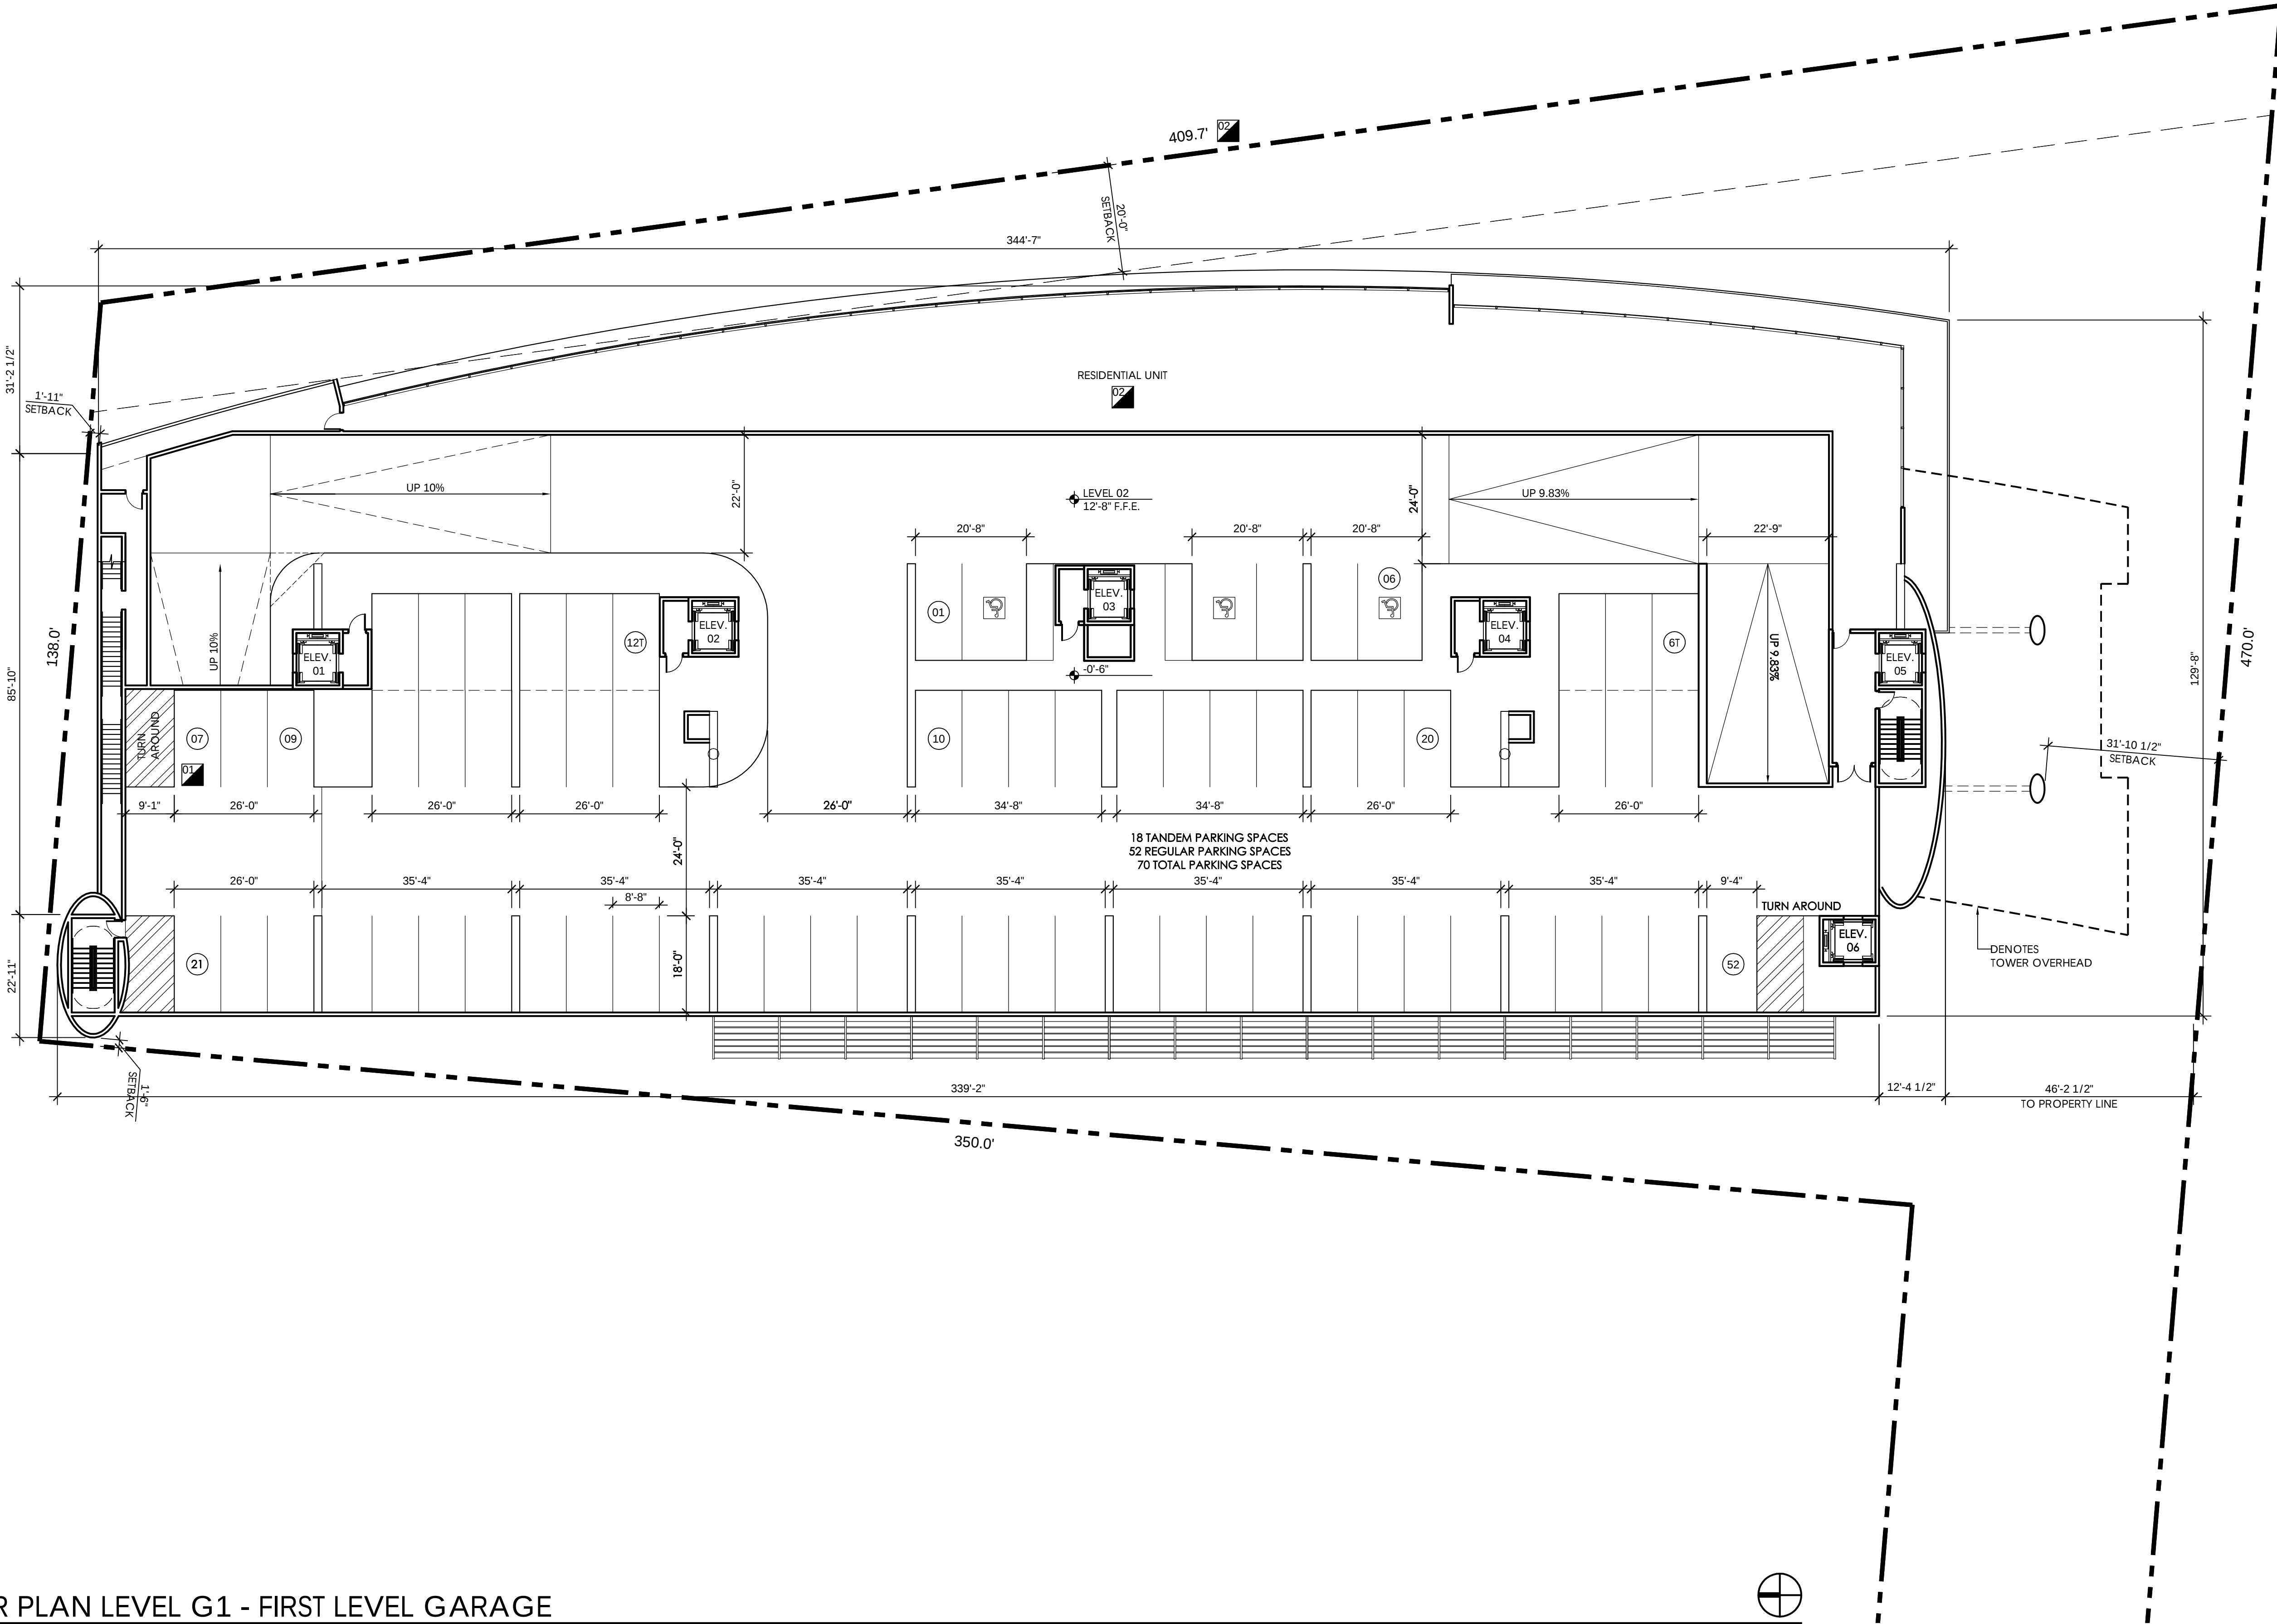

FLOOR PLAN LEVEL G1 - FIRST LEVEL GARAGE

SCALE: 1/16" = 1'-0"

 



FALKANGER SNYDER
MARTINEAU & YATES

ARCHITECTS
PLANNERS

888 SOUTH ANDREWS AVE., SUITE 300
FORT LAUDERDALE, FLORIDA 33316
PH:(954)764-6575 FAX:(954)764-8622

DESIGNED JY DRAWN JY CHECKED JY

PZ SUBMITTAL

01 DRC COMMENTS
RELOCATION OF GROUND LEVEL
POOL TO AMENITIES LEVEL TO
ACCOMMODATE PUBLIC PLAZA
02 POOL ENLARGED AND RELOCATED
DIMENSION CORRECTED

REVISIONS

JEFF FALKANGER, DOUG SNYDER
LARRY MARTINEAU, JIRO YATES

COPYRIGHT 2013
FALKANGER, SNYDER, MARTINEAU, & YATES ALL RIGHTS
RESERVED. THIS DOCUMENT OR PARTS THEREOF MAY NOT
BE REPRODUCED IN ANY FORM WITHOUT PERMISSION.

CA # AAC000447

DATE: 04.24.13 COMM: 13012

GALLERIA LANDINGS

1180 N. FEDERAL HIGHWAY
FORT LAUDERDALE, FLORIDA

FLOOR PLAN LEVEL 03


SCHEMATIC DESIGN

A-114

PRINTED ON: 06.12.13

FLOOR PLAN LEVEL 03 - AMENITIES

SCALE: 1/16" = 1'-0"

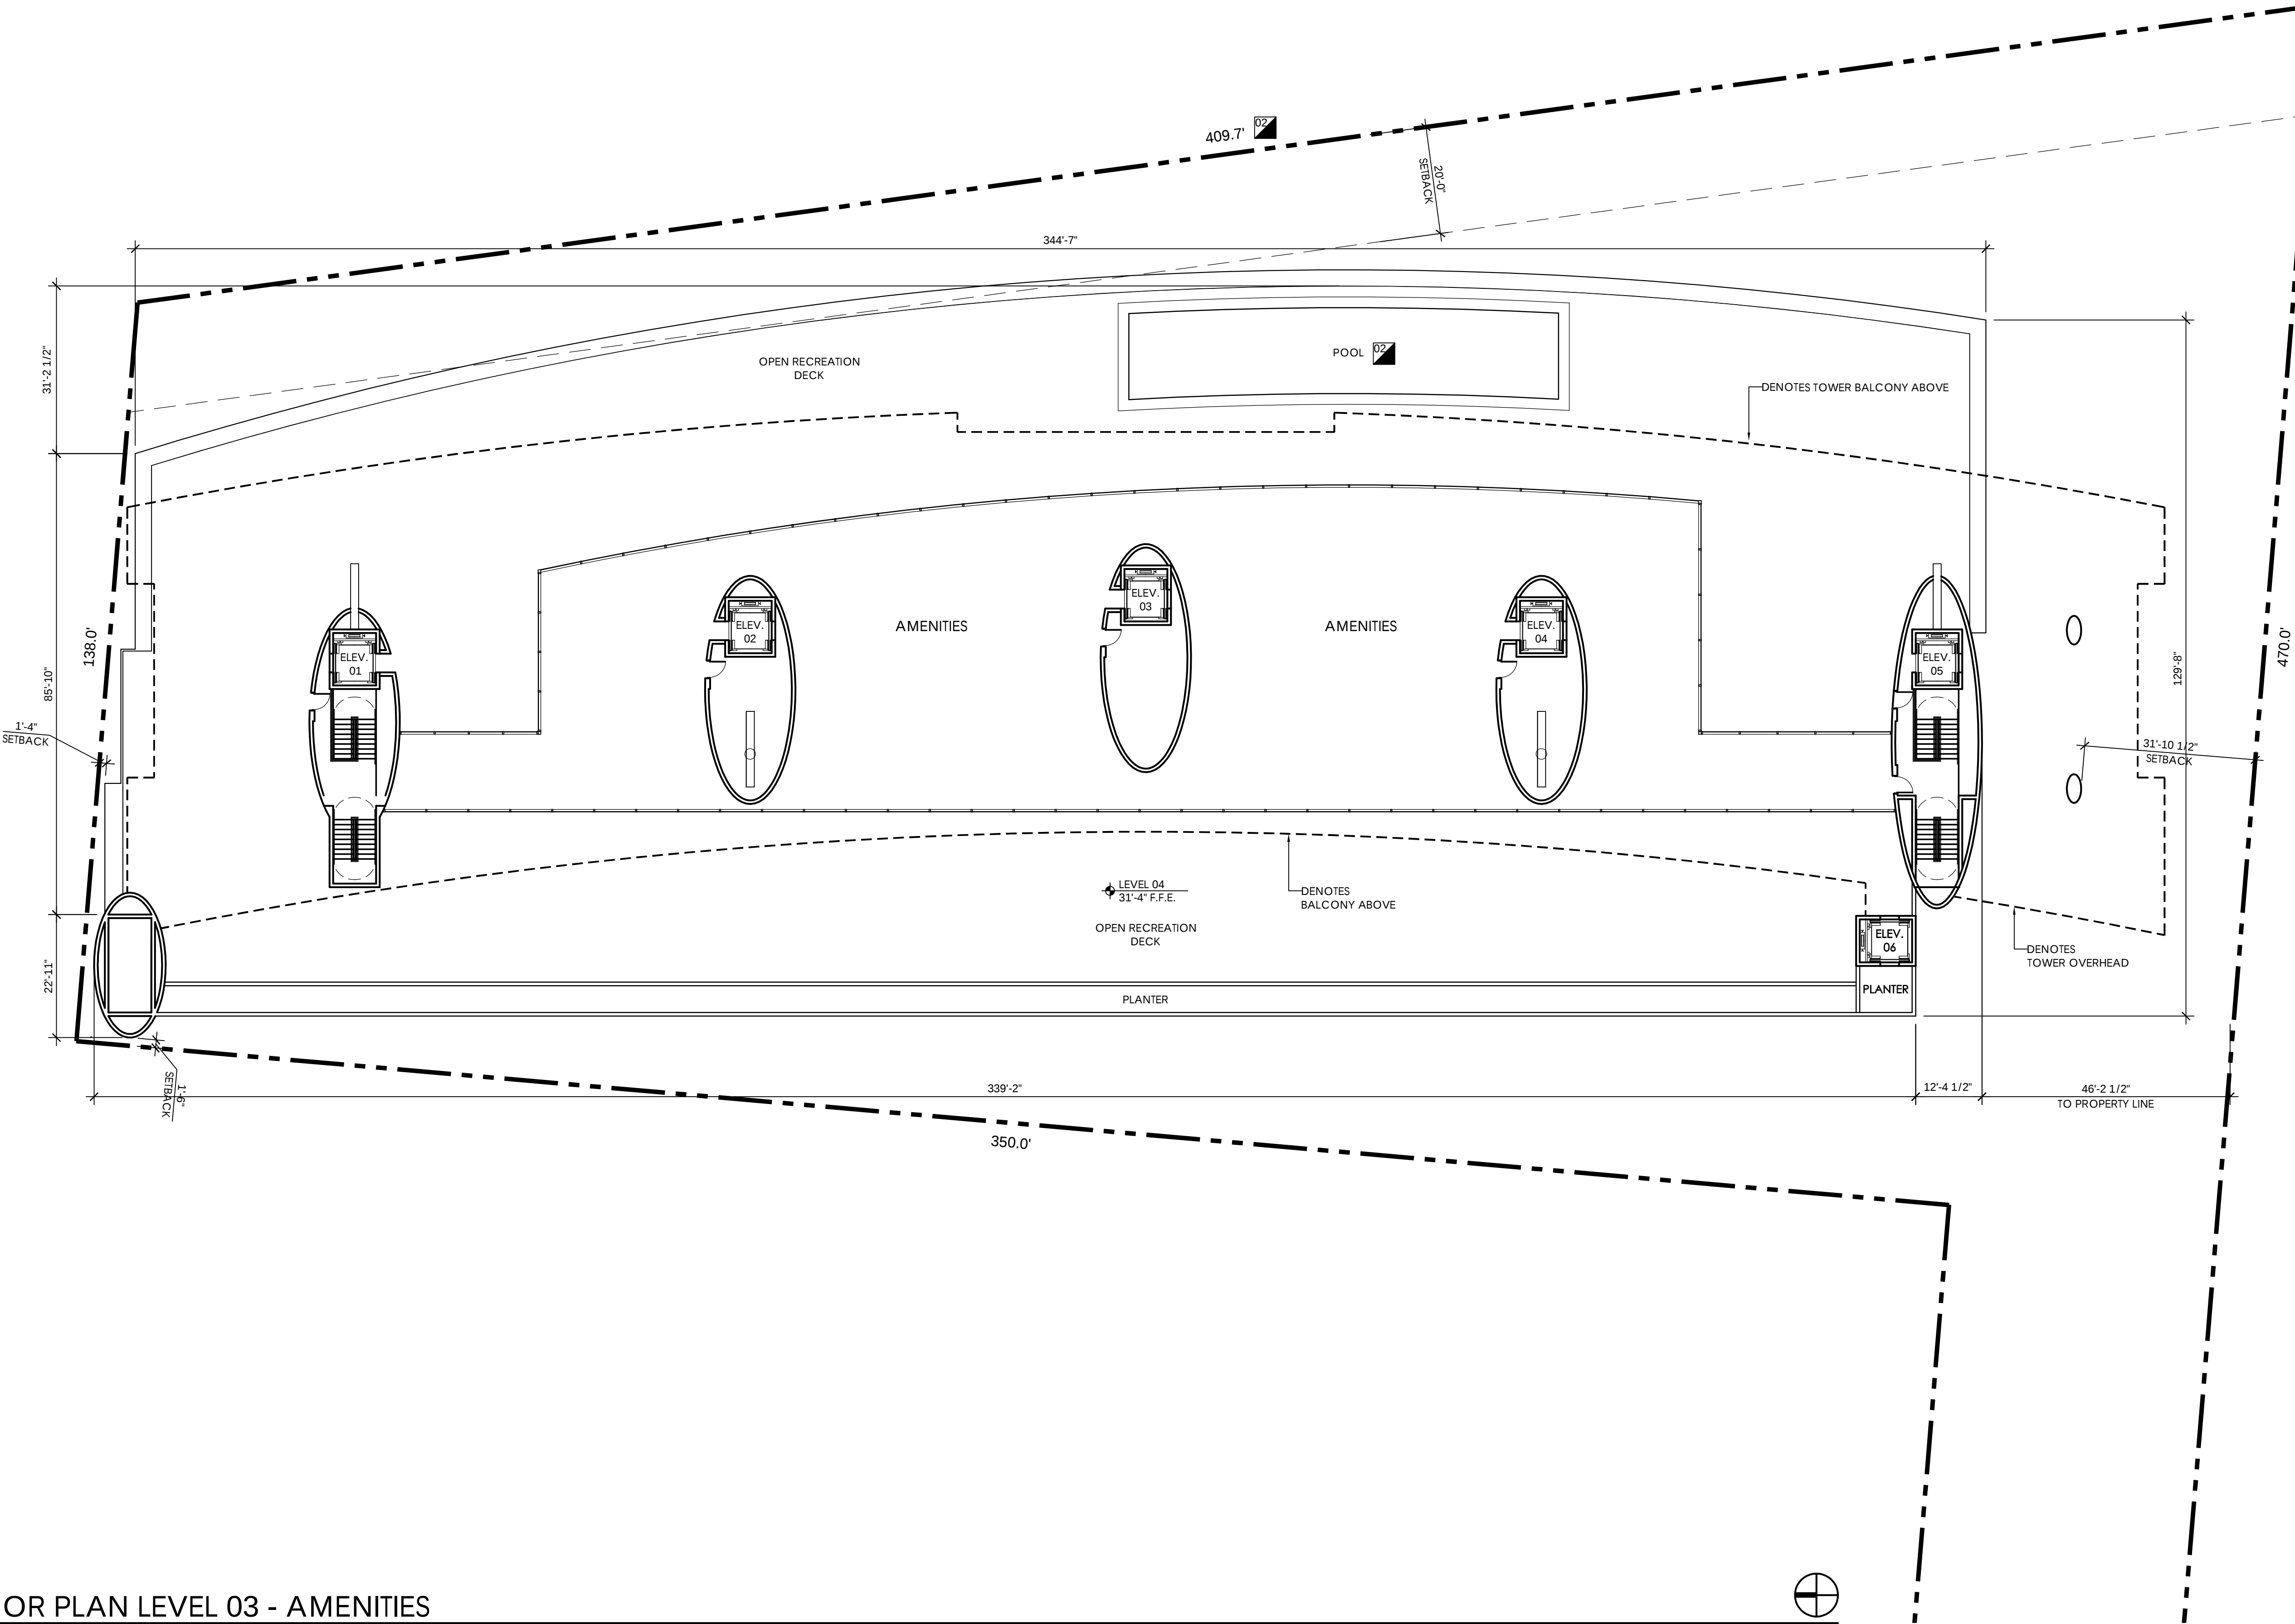



FALKANGER SNYDER
MARTINEAU & YATES

ARCHITECTS
PLANNERS

888 SOUTH ANDREWS AVE., SUITE 300
FORT LAUDERDALE, FLORIDA 33316
PH:(954)764-6575 FAX:(954)764-8622

DESIGNED JY DRAWN JY CHECKED JY

PZ SUBMITTAL

REVISIONS

JEFF FALKANGER, DOUG SNYDER
LARRY MARTINEAU, JIRO YATES

COPYRIGHT 2013
FALKANGER, SNYDER, MARTINEAU, & YATES ALL RIGHTS
RESERVED. THIS DOCUMENT OR PARTS THEREOF MAY NOT
BE REPRODUCED IN ANY FORM WITHOUT PERMISSION.

CA # AAC000447

DATE: 04.24.13 COMM: 13012

GALLERIA LANDINGS

1180 N. FEDERAL HIGHWAY
FORT LAUDERDALE, FLORIDA

RESIDENTIAL FLOOR PLANS


SCHEMATIC DESIGN

A-115

PRINTED ON: 06.12.13

FLOOR PLAN LEVEL 04, 06, 08, 10

SCALE: 1/16" = 1'-0"

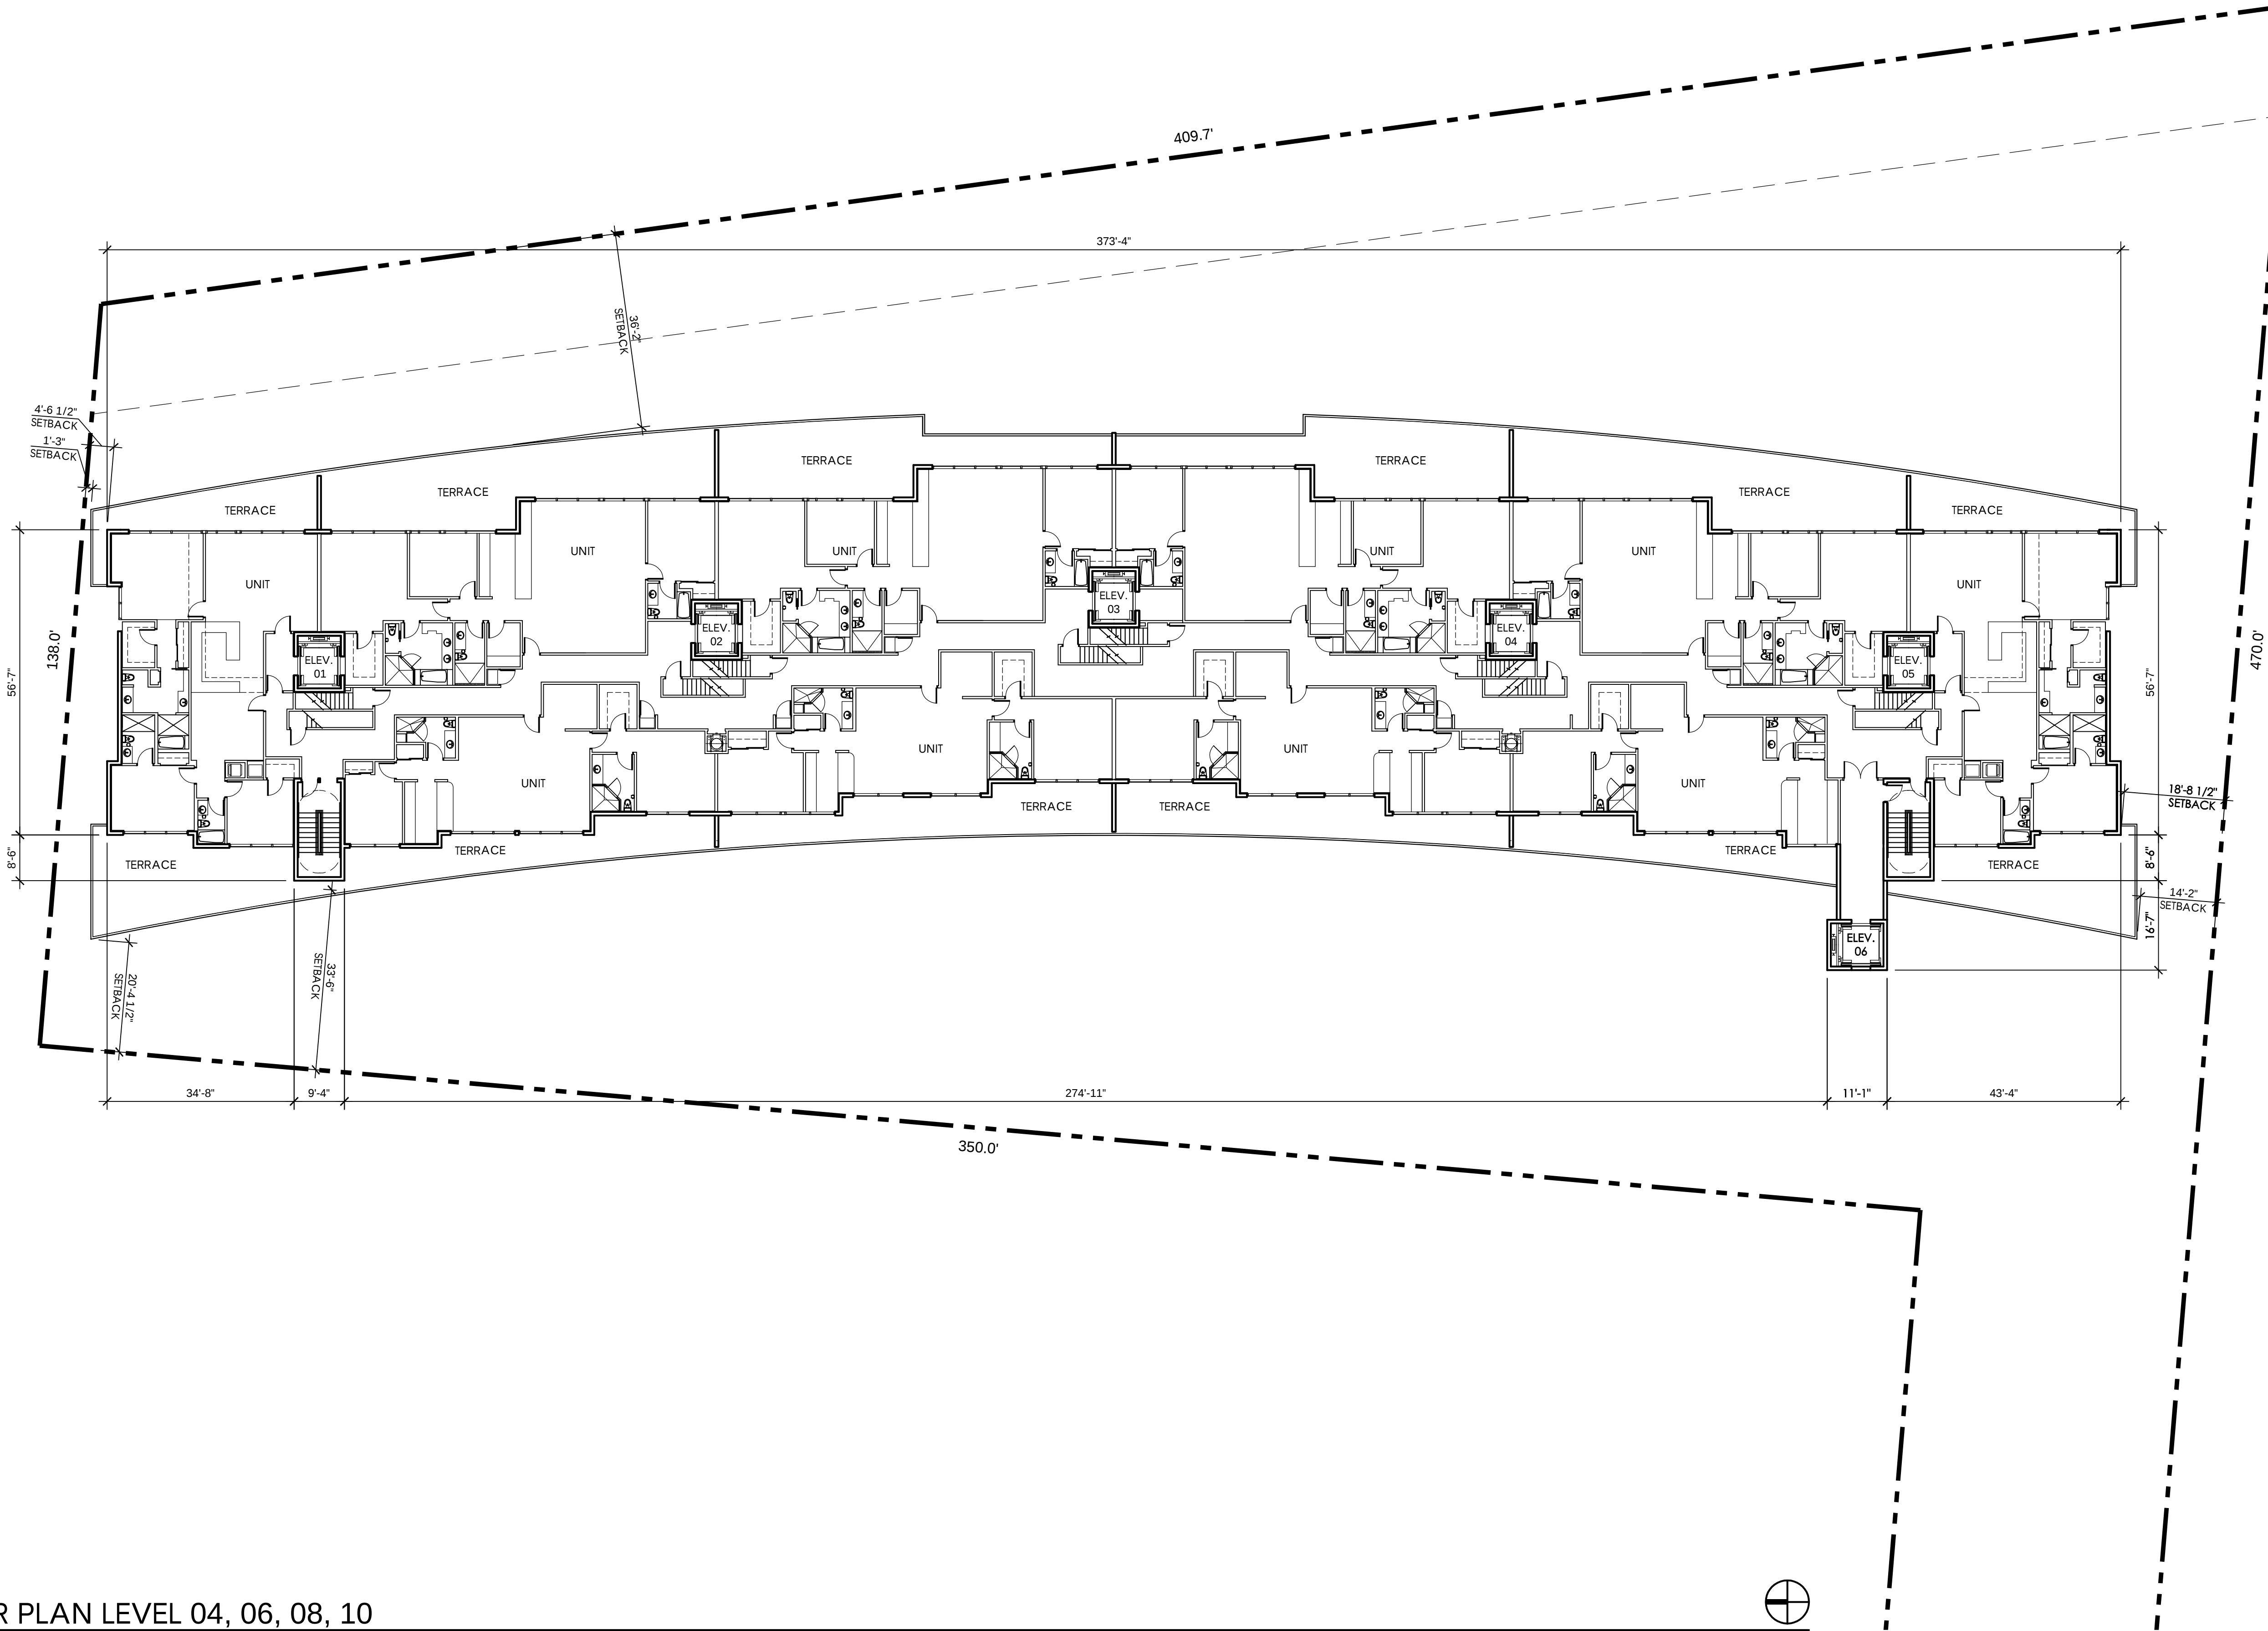



FALKANGER SNYDER
MARTINEAU & YATES

ARCHITECTS
PLANNERS

888 SOUTH ANDREWS AVE., SUITE 300
FORT LAUDERDALE, FLORIDA 33316
PH:(954)764-6575 FAX:(954)764-8622

DESIGNED JY DRAWN JY CHECKED JY

PZ SUBMITTAL

DIMENSION CORRECTED

REVISIONS

JEFF FALKANGER, DOUG SNYDER
LARRY MARTINEAU, JIRO YATES

COPYRIGHT 2013
FALKANGER, SNYDER, MARTINEAU, & YATES ALL RIGHTS
RESERVED. THIS DOCUMENT OR PARTS THEREOF MAY NOT
BE REPRODUCED IN ANY FORM WITHOUT PERMISSION.

CA # AAC000447

DATE: 04.24.13 COMM: 13012

GALLERIA LANDINGS

1180 N. FEDERAL HIGHWAY
FORT LAUDERDALE, FLORIDA

RESIDENTIAL FLOOR PLANS


SCHEMATIC DESIGN

A-116

PRINTED ON: 06.12.13

FLOOR PLAN LEVELS 05, 07, 09, 11


SCALE: 1/16" = 1'-0"

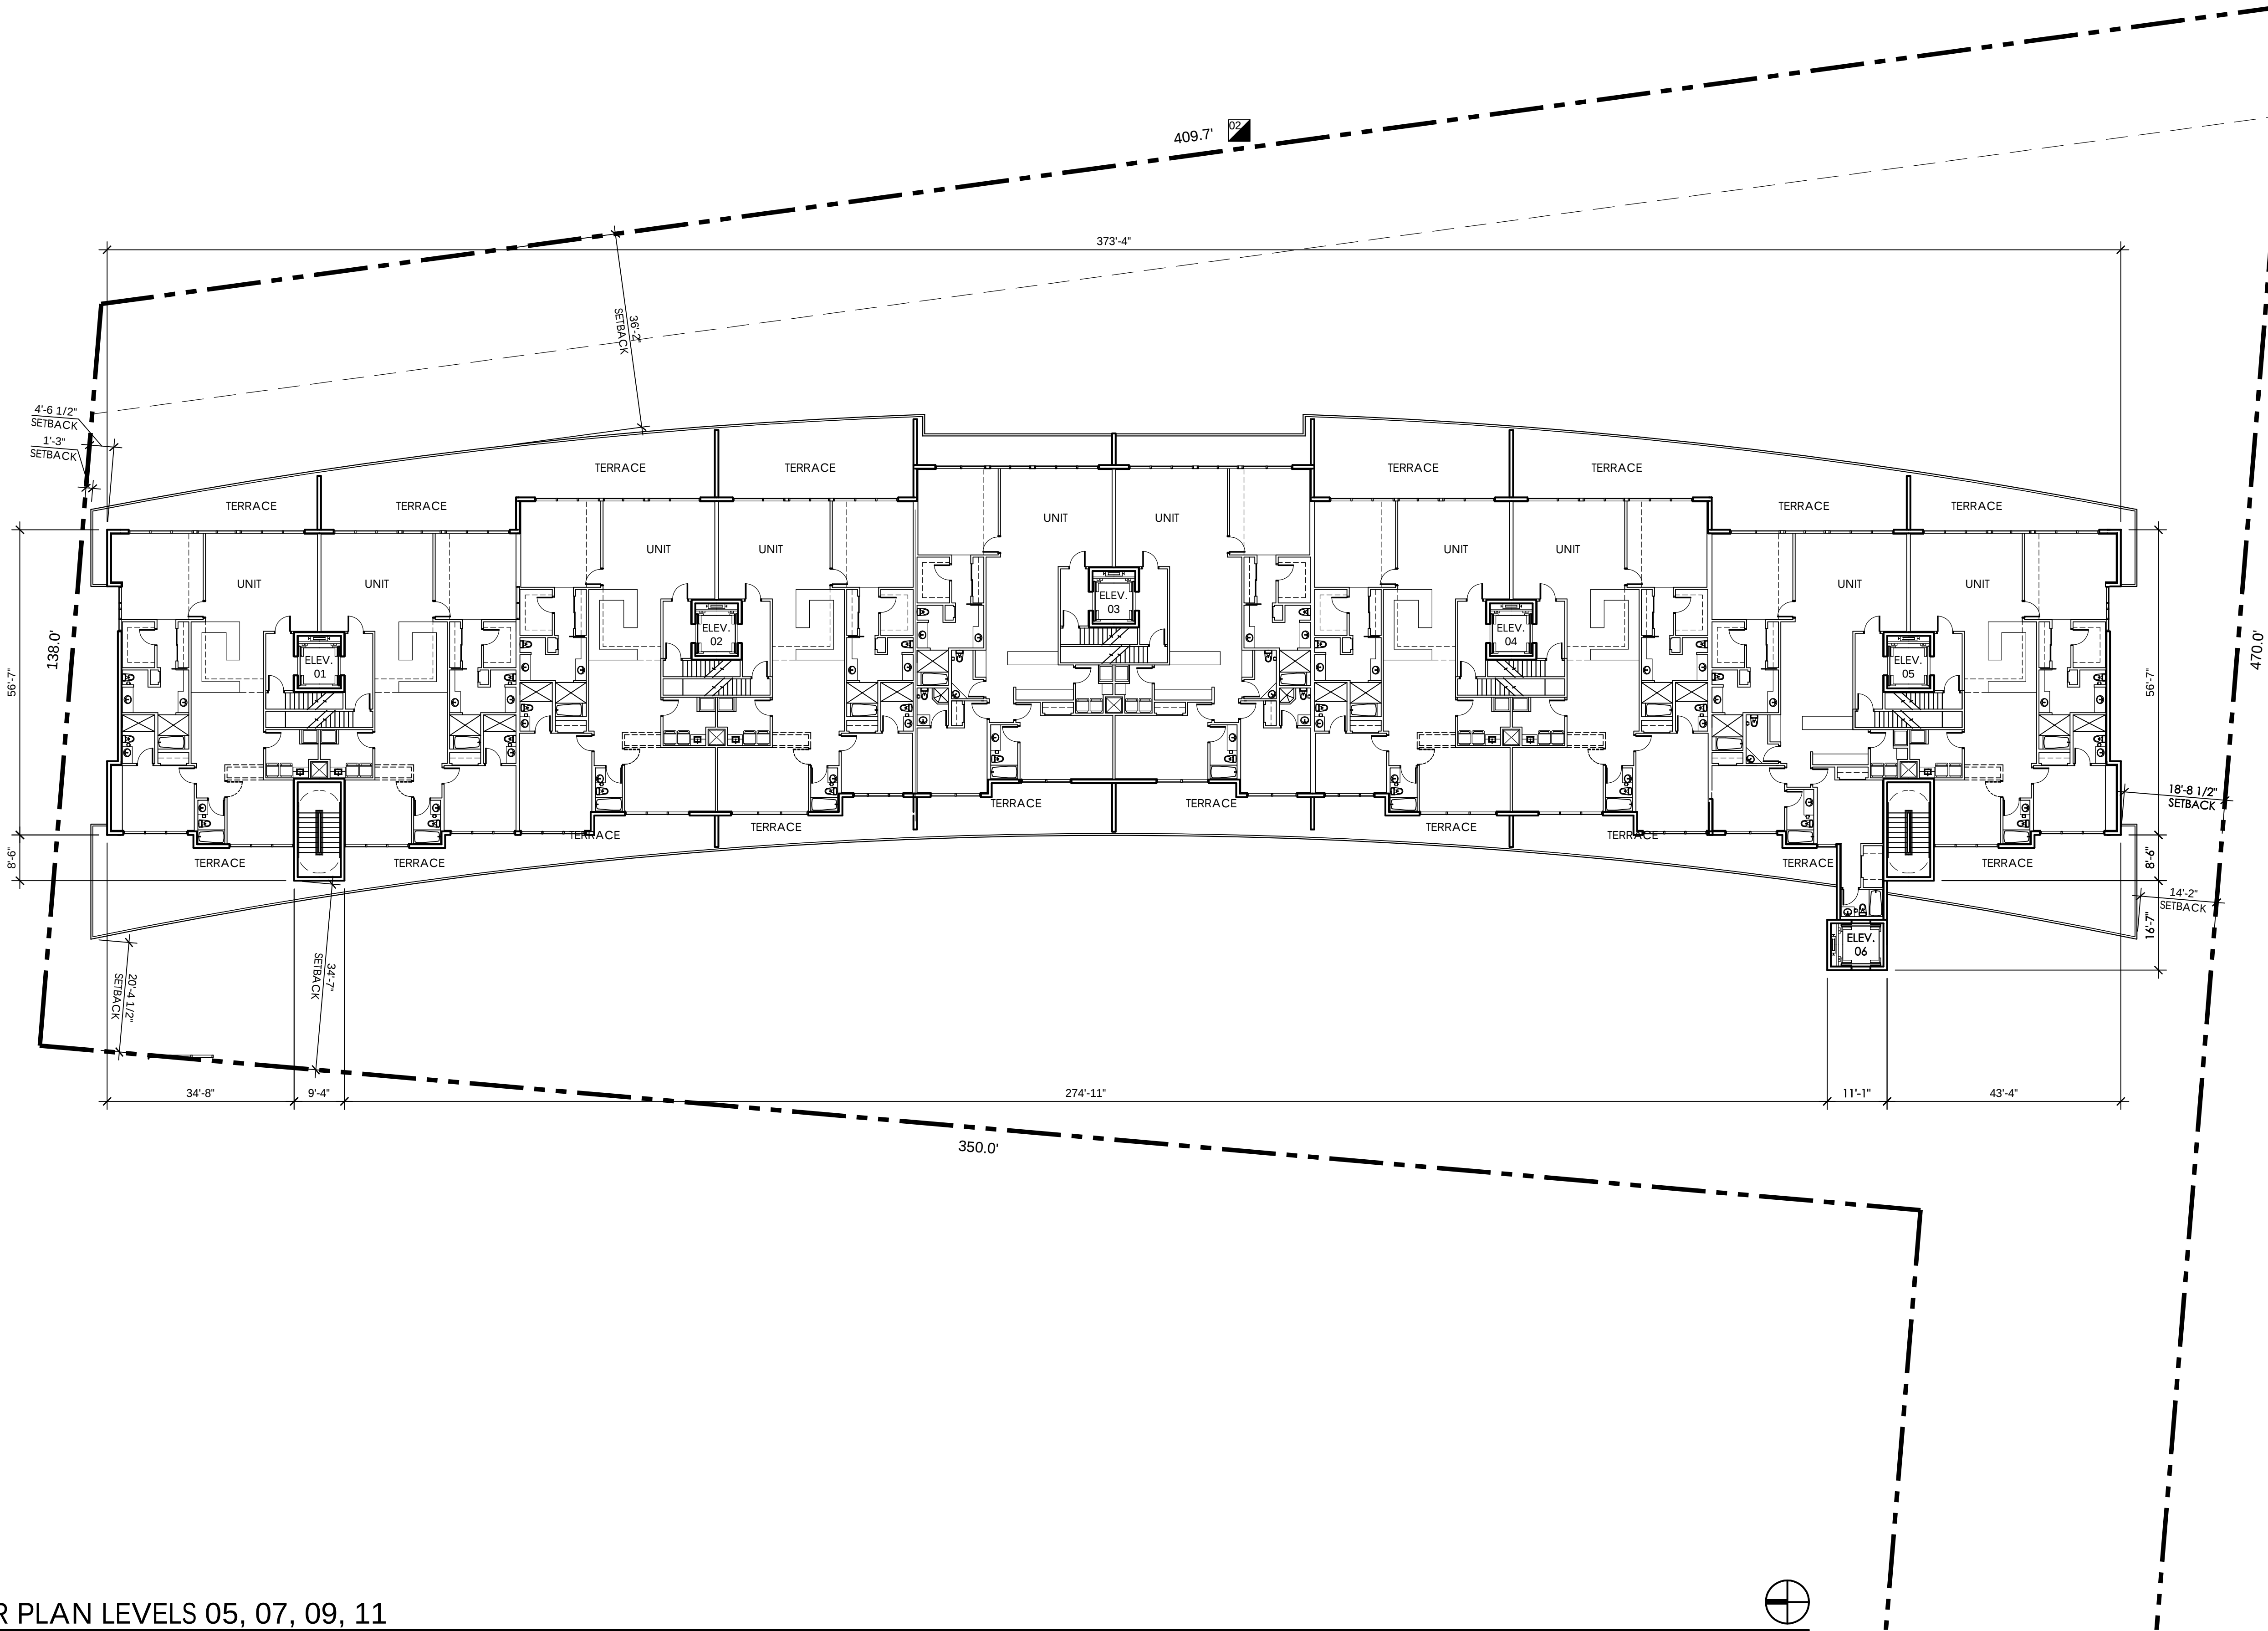



EAST ELEVATION

SCALE: 1" = 30'-0"

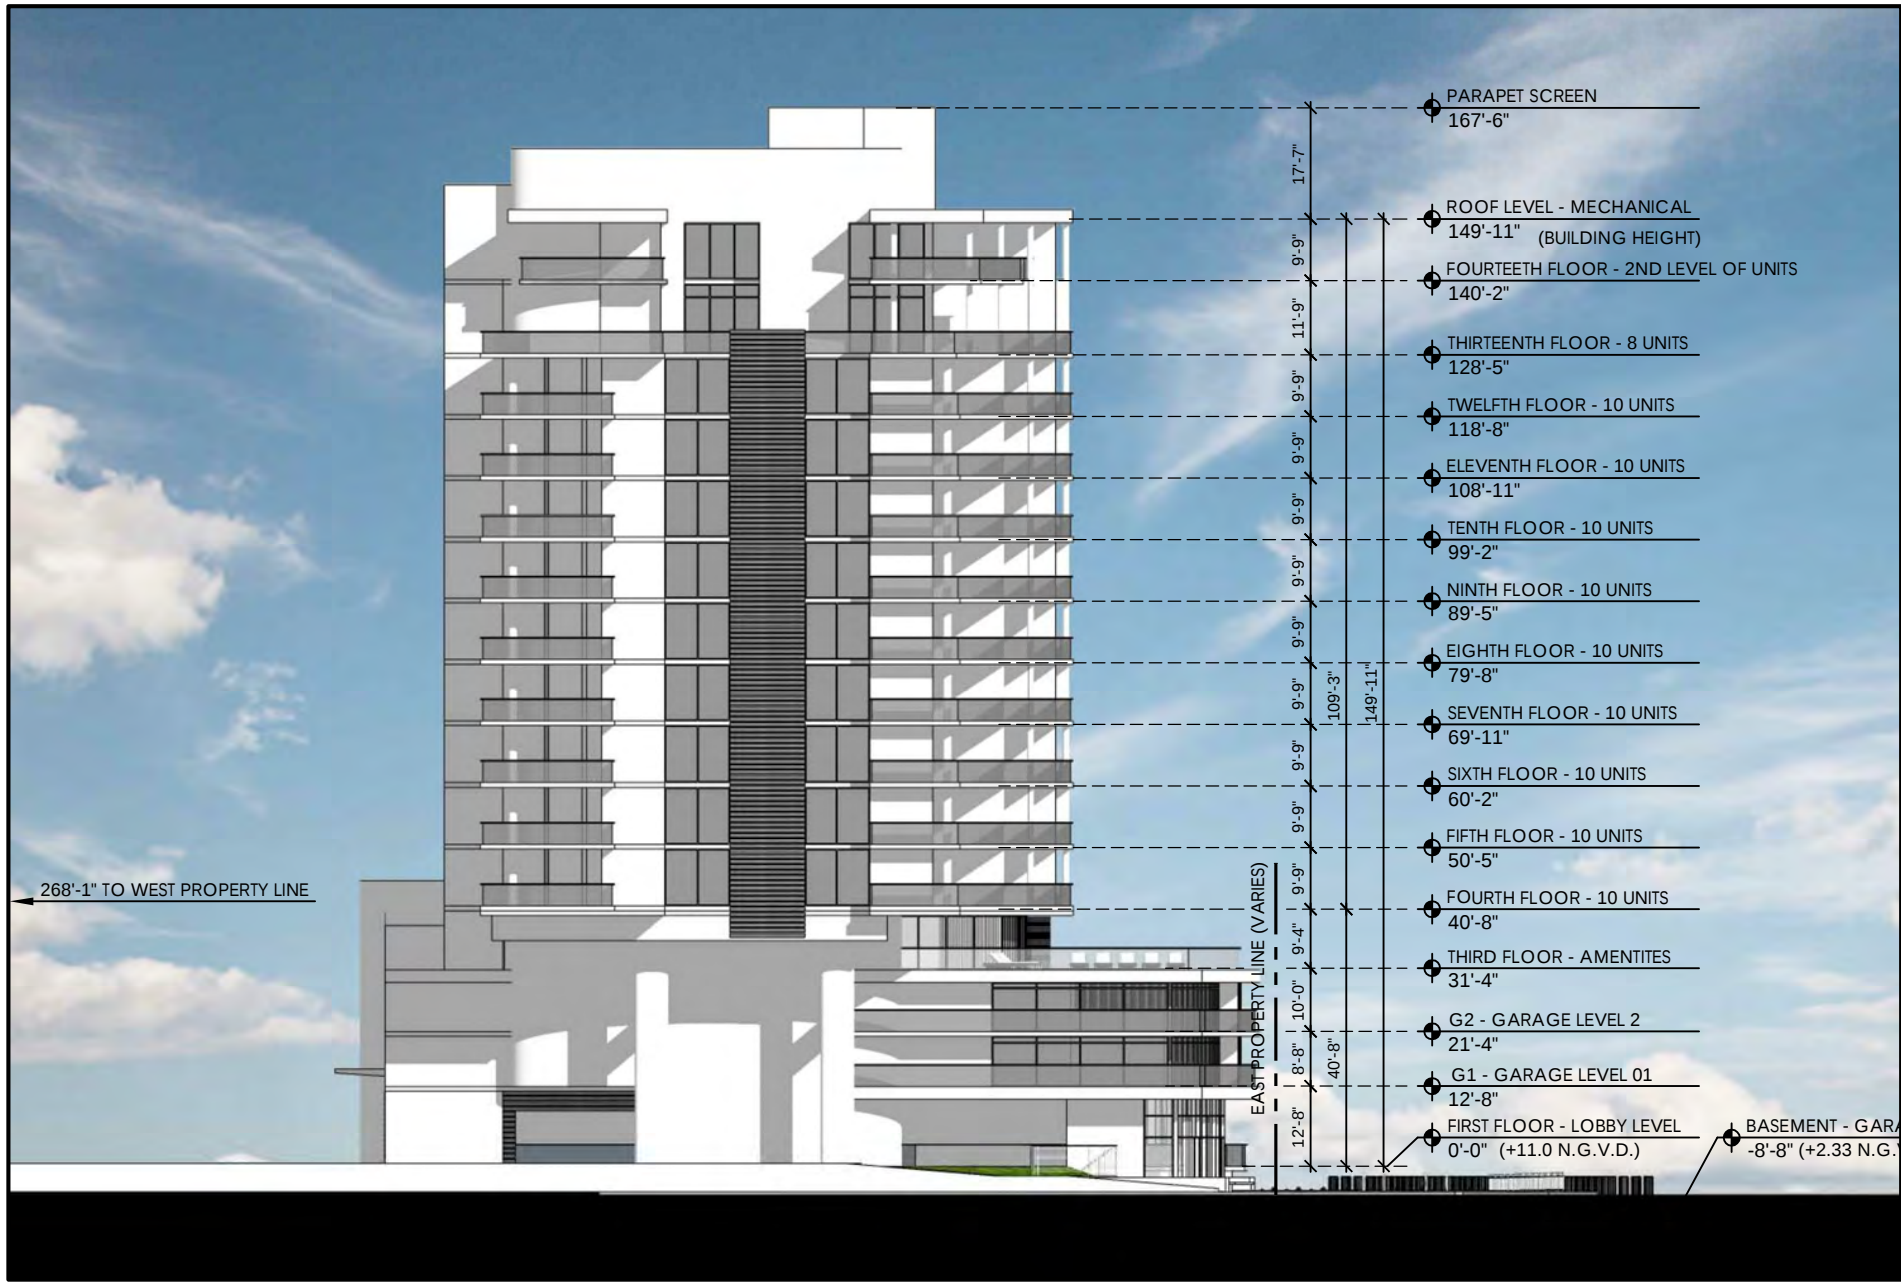

SOUTH ELEVATION


SCALE: 1" = 30'-0"



WEST ELEVATION

SEE EAST ELEVATION ABOVE FOR BUILDING HEIGHTS


SCALE: 1" = 30'-0"

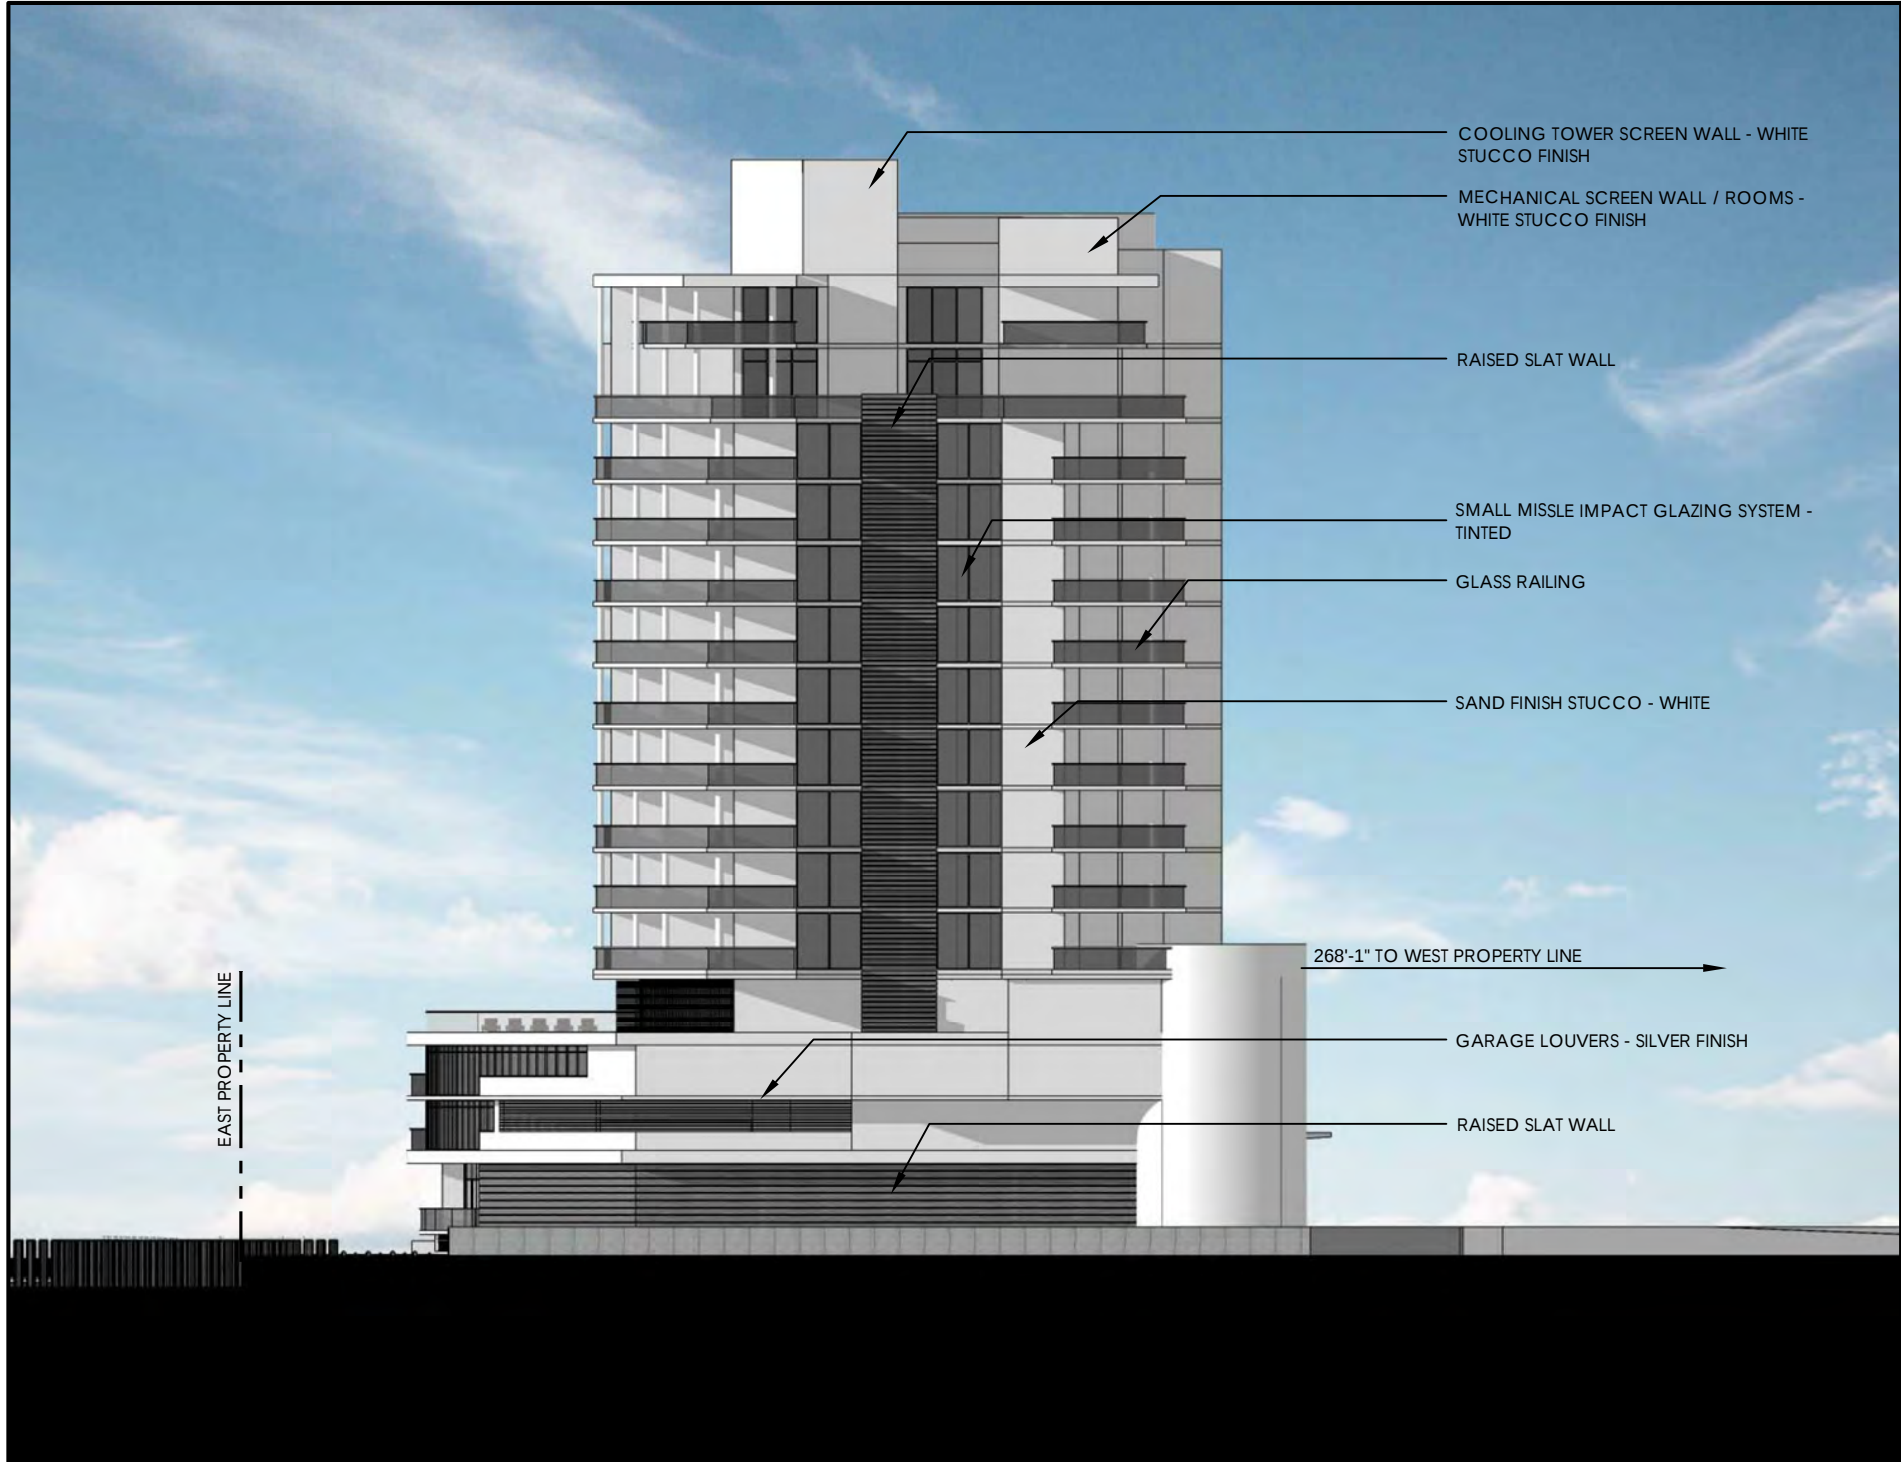


NORTH ELEVATION

SEE SOUTH ELEVATION ABOVE FOR BUILDING HEIGHTS

SCALE: 1" = 30'-0"

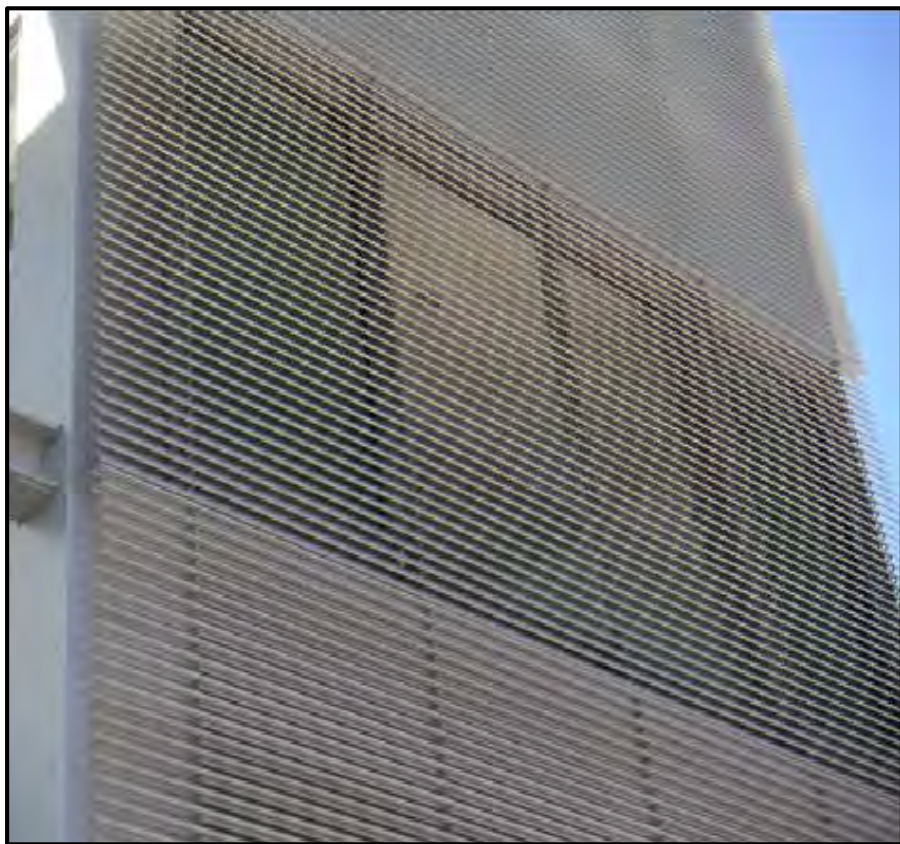

DETAIL LOUVERS / SCREEN WALL

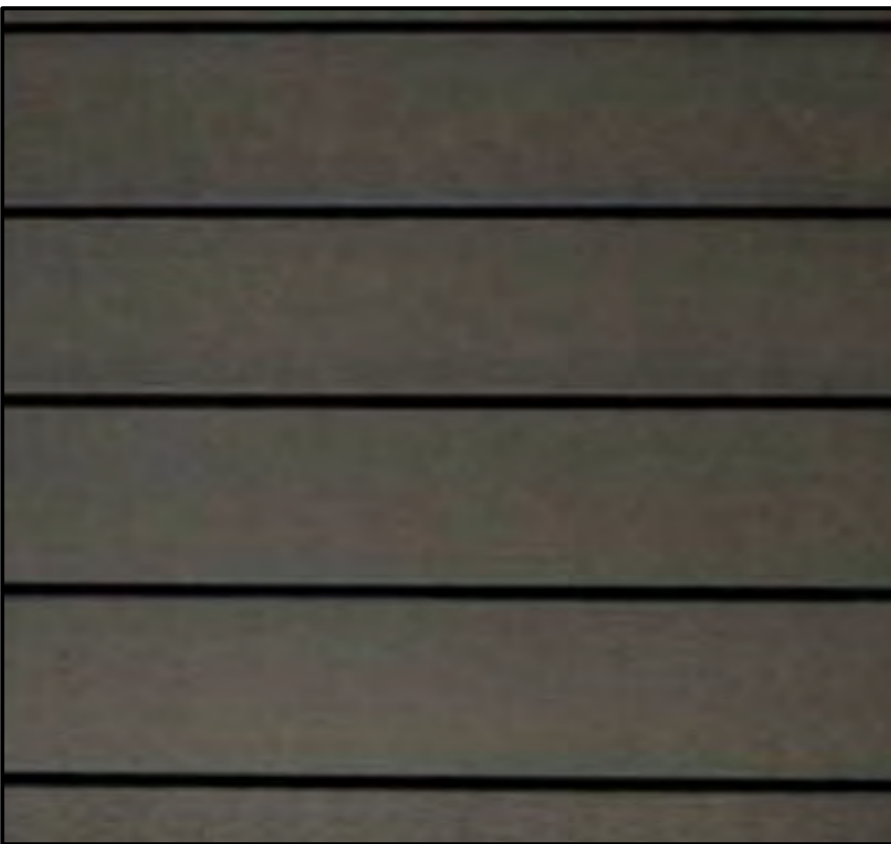

DETAIL RAISED SLAT WALL



DETAIL GLASS RAILING



DETAIL OVERHANG SYSTEM

THE 3 DIMENSIONAL REPRESENTATIONS OF THE PROPOSED DEVELOPMENT ON THIS SHEET ARE TRUE AND ACCURATE RELATIVE TO THE HEIGHT, WIDTH AND LENGTH AS REPRESENTED IN THE SITE AND FLOOR PLANS

DETAILS SHOWN ABOVE ARE REPRESENTATIONS OF THE DESIGN INTENT FOR THE EXTERIOR ENVELOPE - FINAL SPECIFIED PRODUCT MAY VARY



FALKANGER SNYDER
MARTINEAU & YATES
ARCHITECTS
PLANNERS

888 SOUTH ANDREWS AVE., SUITE 300
FORT LAUDERDALE, FLORIDA 33316
PH: (954) 764-6575 FAX: (954) 764-8622

DESIGNED JY DRAWN JY CHECKED JY

PZ SUBMITTAL

REVISIONS
DRC COMMENTS
VERTICAL COLUMNS ADDED,
MECHANICAL ROOF PARAPET SPLIT AND
LOWERED, GLASS RAILING CHANGE.

JEFF FALKANGER, DOUG SNYDER
LARRY MARTINEAU, JIRO YATES

COPYRIGHT 2013
FALKANGER, SNYDER, MARTINEAU, & YATES ALL RIGHTS
RESERVED. THIS DOCUMENT OR PARTS THEREOF MAY NOT
BE REPRODUCED IN ANY FORM WITHOUT PERMISSION.

CA # AAC000447

DATE: 04.24.13 COMM: 13012

GALLERIA LANDINGS

1180 N. FEDERAL HIGHWAY
FORT LAUDERDALE, FLORIDA

EXTERIOR ELEVATIONS / DETAILS

SCHEMATIC DESIGN

A-201

PRINTED ON: 06.12.13



EAST RENDERING

1
A-202

THE 3 DIMENSIONAL REPRESENTATIONS OF THE PROPOSED DEVELOPMENT ON THIS SHEET ARE TRUE AND ACCURATE RELATIVE TO THE HEIGHT, WIDTH AND LENGTH AS REPRESENTED IN THE SITE AND FLOOR PLANS



FALKANGER SNYDER
MARTINEAU & YATES
ARCHITECTS
PLANNERS

888 SOUTH ANDREWS AVE., SUITE 300
FORT LAUDERDALE, FLORIDA 33316
PH:(954)764-6575 FAX:(954)764-8622

DESIGNED JY	DRAWN JY	CHECKED JY
----------------	-------------	---------------

PZ SUBMITTAL

DT DRG COMMENTS
REVISED RENDERING PER STAFF
COMMENTS

R E V I S I O N S

JEFF FALKANGER, DOUG SNYDER
LARRY MARTINEAU, JIRO YATES

COPYRIGHT 2013
FALKANGER, SNYDER, MARTINEAU, & YATES ALL RIGHTS
RESERVED. THIS DOCUMENT OR PARTS THEREOF MAY NOT
BE REPRODUCED IN ANY FORM WITHOUT PERMISSION.

CA # AAC000447

DATE:	COMM:
04.24.13	13012

GALLERIA LANDINGS

1180 N. FEDERAL HIGHWAY
FORT LAUDERDALE, FLORIDA

OVERALL EAST RENDERING
SCHEMATIC DESIGN

A-202

PRINTED ON: 06.12.13



ENTRY DRIVE - LOOKING NORTH EAST

1
A-203



NORTH EAST VIEW - OVERALL

2
A-203



ENTRY LOOKING EAST

3
A-203



PUBLIC PLAZA - EAST APPROACH

4
A-203



PUBLIC PLAZA - EAST VIEW

5
A-203



PORTE COCHERE

6
A-203



VIEW LOOKING SOUTH WEST

7
A-203

THE 3 DIMENSIONAL REPRESENTATIONS OF THE PROPOSED DEVELOPMENT ON THIS SHEET ARE TRUE AND ACCURATE RELATIVE TO THE HEIGHT, WIDTH AND LENGTH AS REPRESENTED IN THE SITE AND FLOOR PLANS



FALKANGER SNYDER
MARTINEAU & YATES

ARCHITECTS
PLANNERS

888 SOUTH ANDREWS AVE., SUITE 300
FORT LAUDERDALE, FLORIDA 33316
PH:(954)764-6575 FAX:(954)764-8622

DESIGNED JY DRAWN JY CHECKED JY

PZ SUBMITTAL

REVISED EAT ELEVATION PER STAFF COMMENTS

REVISIONS

JEFF FALKANGER, DOUG SNYDER
LARRY MARTINEAU, JIRO YATES

COPYRIGHT 2013
FALKANGER, SNYDER, MARTINEAU, & YATES ALL RIGHTS
RESERVED. THIS DOCUMENT OR PARTS THEREOF MAY NOT
BE REPRODUCED IN ANY FORM WITHOUT PERMISSION.

CA # AAC000447

DATE: 04.24.13 COMM: 13012

GALLERIA LANDINGS

1180 N. FEDERAL HIGHWAY
FORT LAUDERDALE, FLORIDA

RENDERINGS

SCHEMATIC DESIGN

A-203

PRINTED ON: 06.12.13




WATERWAY RETAIL - SOUTH END

1
A-204



WATERWAY RETAIL - SOUTH END

2
A-204

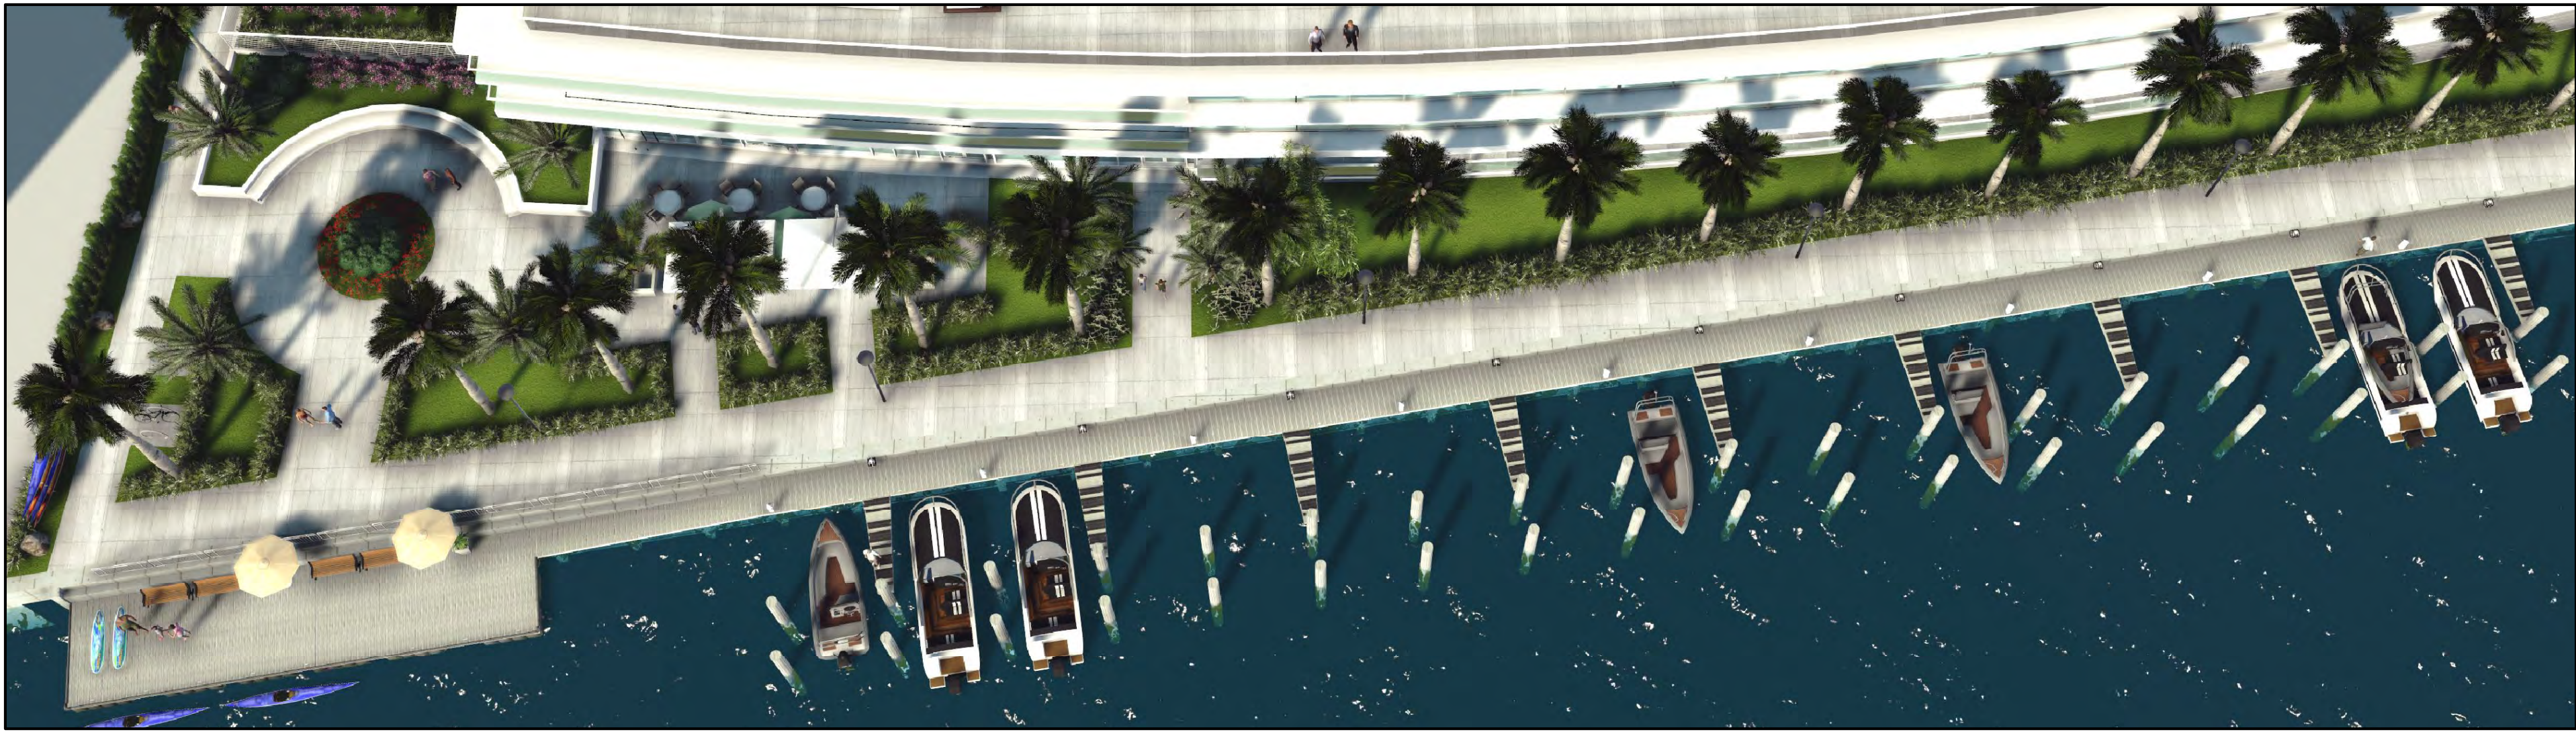

WATER WAY - OVERALL

3
A-204



WATERWAY - OVERALL VIEW LOOKING SOUTH

4
A-204



FALKANGER SNYDER
MARTINEAU & YATES
■ ARCHITECTS ■
■ PLANNERS ■
888 SOUTH ANDREWS AVE., SUITE 300
FORT LAUDERDALE, FLORIDA 33316
PH:(954)764-6575 FAX:(954)764-8622

DESIGNED JY DRAWN JY CHECKED JY

PZ SUBMITTAL

REVISIONS
JEFF FALKANGER, DOUG SNYDER
LARRY MARTINEAU, JIRO YATES
COPYRIGHT 2013
FALKANGER, SNYDER, MARTINEAU, & YATES ALL RIGHTS
RESERVED. THIS DOCUMENT OR PARTS THEREOF MAY NOT
BE REPRODUCED IN ANY FORM WITHOUT PERMISSION.
CA # AAC000447


DATE: 04.24.13 COMM: 13012

GALLERIA LANDINGS

1180 N. FEDERAL HIGHWAY
FORT LAUDERDALE, FLORIDA

ENLARGED RENDERINGS
SCHEMATIC DESIGN

A-204

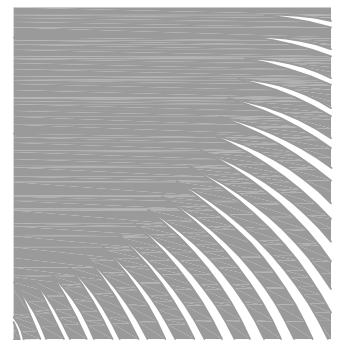

DSBoca
design studio boca

landscape architects
and planners

LC - 0000396

2300 Corporate Blvd. NW, Suite 214

Boca Raton, Florida 33431

Ph: 561.955.8623

Fax: 561.362.4749

email: landscaperchitects@dsboca.com

GALLERIA LANDINGS
1180 NORTH FEDERAL HIGHWAY - FORT LAUDERDALE
PLANTING PLAN - GRADE LEVEL

REVISIONS:
APRIL 24, 2013
DRC COMMENT RESPONSE

APRIL 22, 2013

DATE

P.F./D.M.

DRAWN BY:

M.J.

APPROVED BY:



This drawing is the property of Design Studio Boca, and is an instrument of service not to be reproduced in whole or in part without the express written permission of same.

SHEET

LP-1

D.R.C.
SUBMISSION

EXHIBIT 1
13-0969
Page 14 of 14

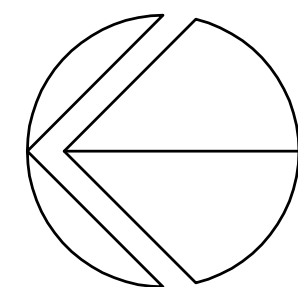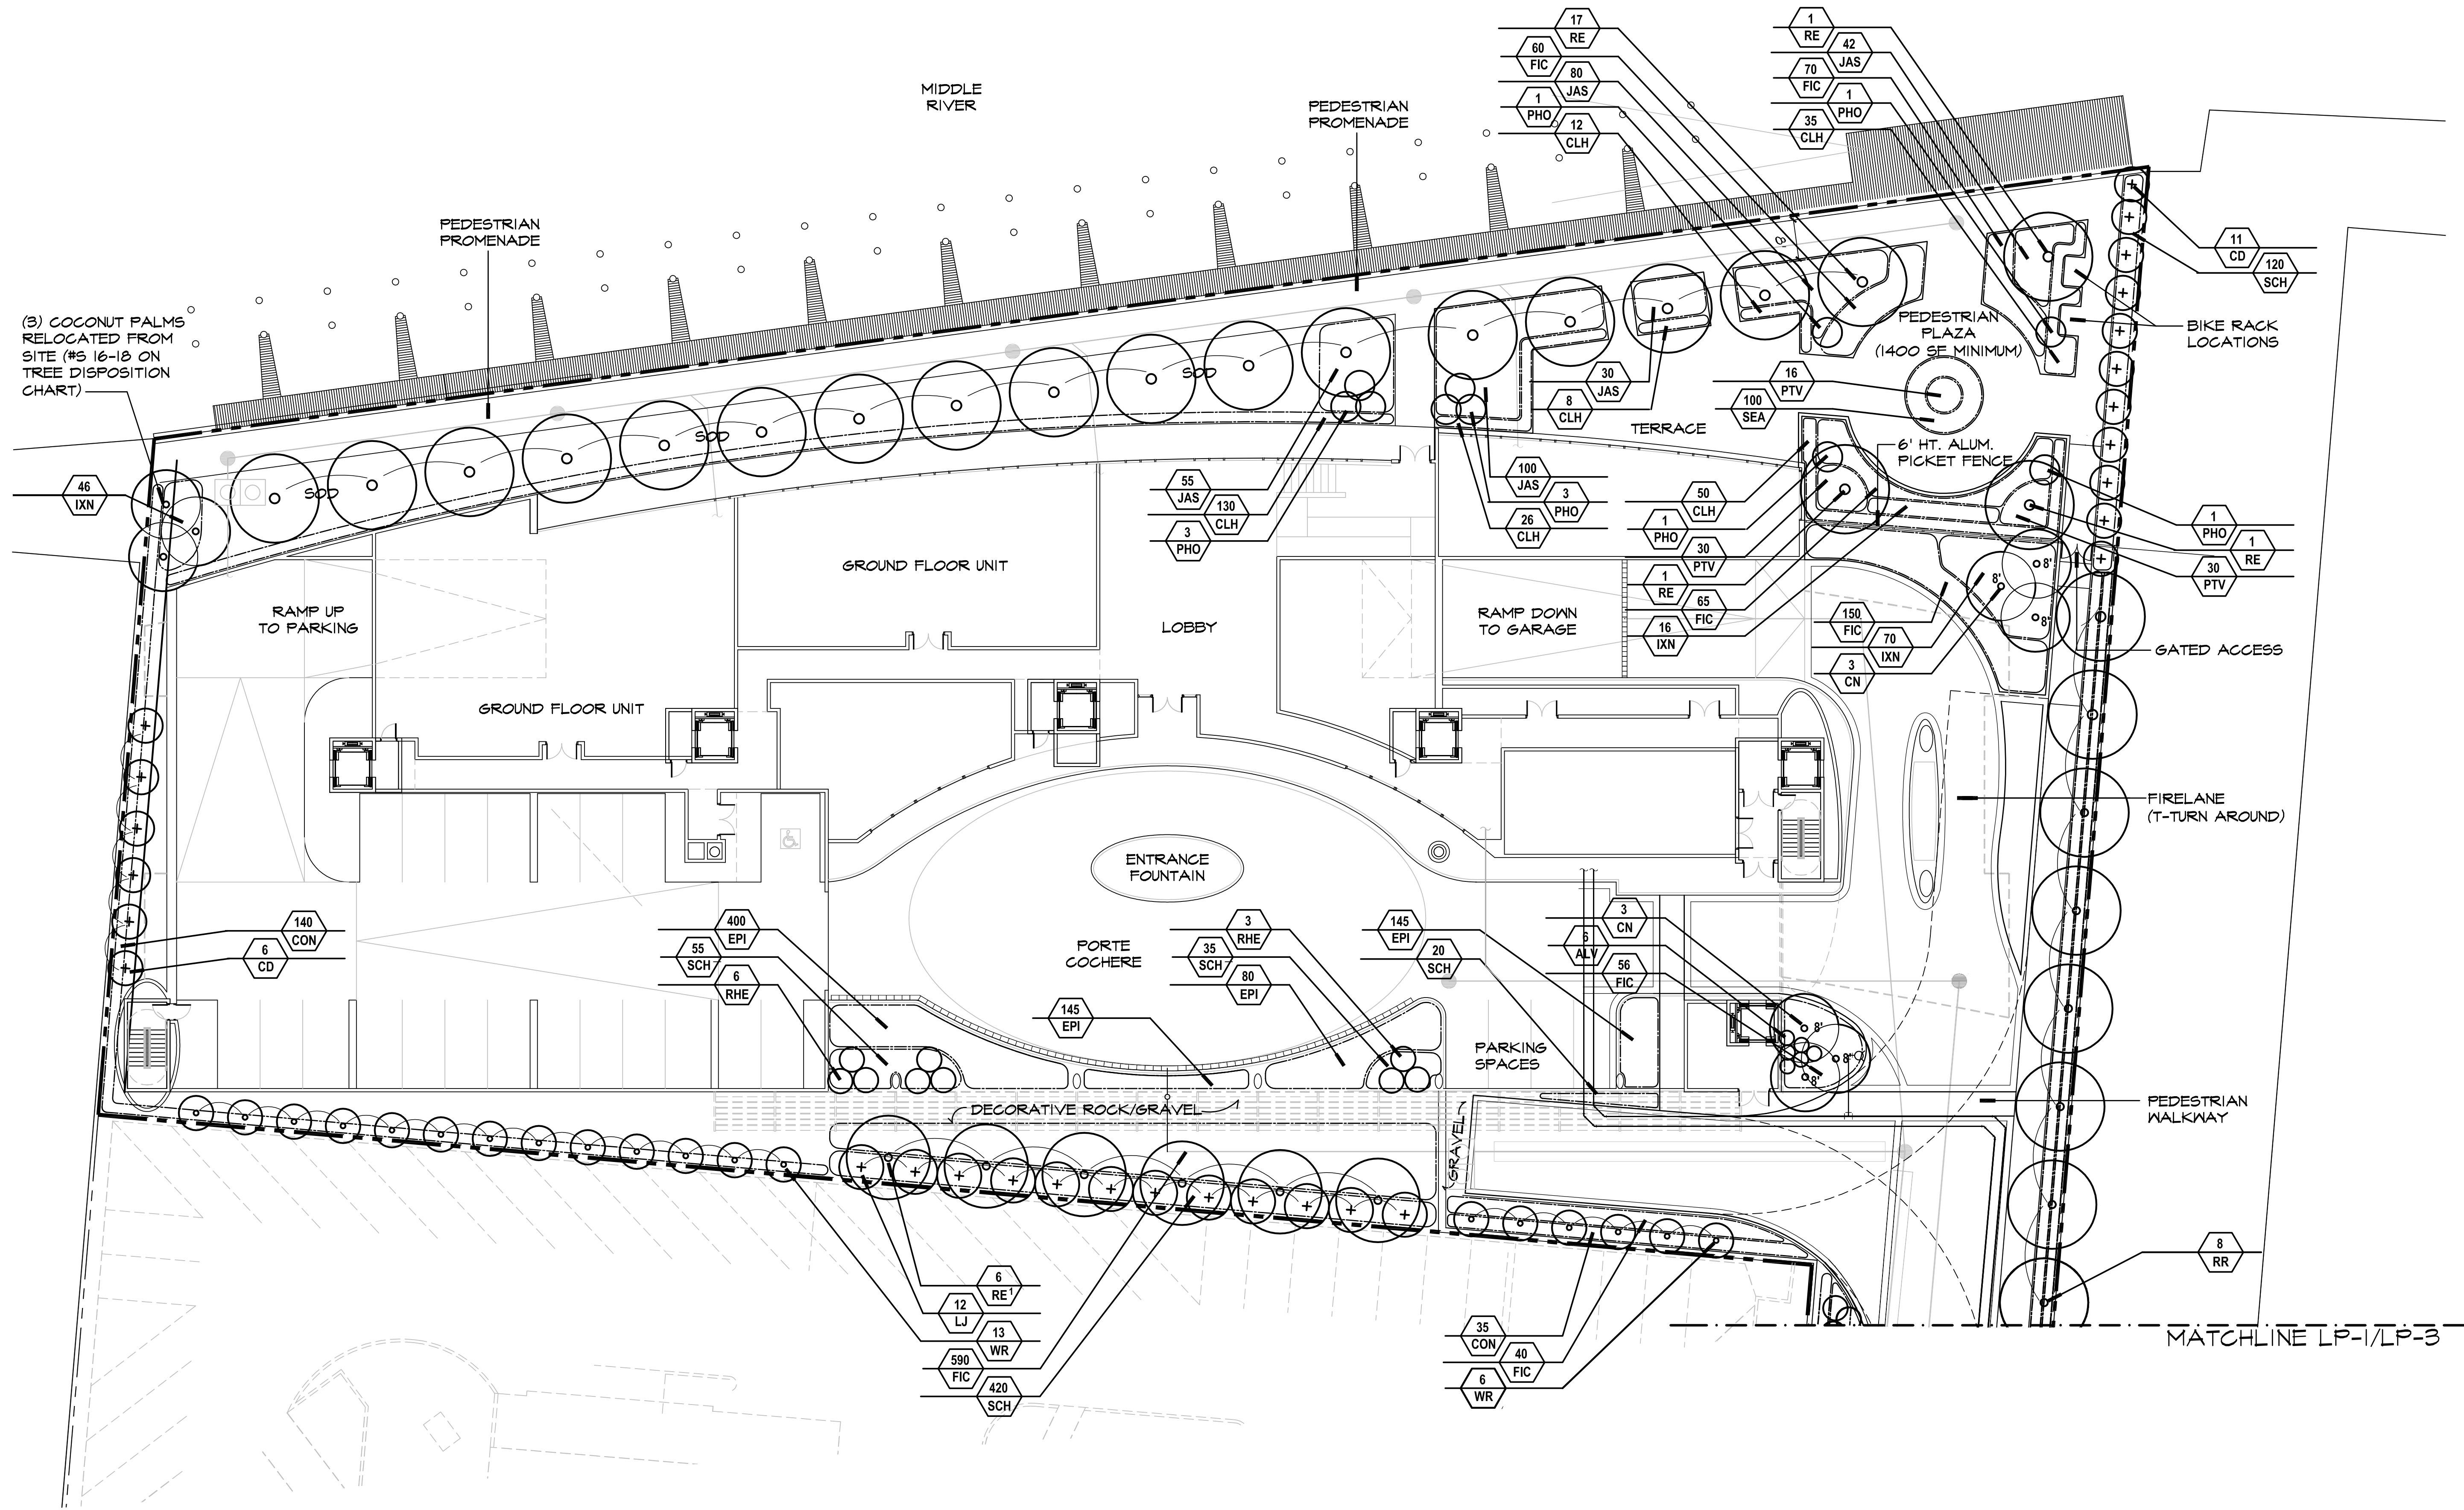

SCALE: 1/16" = 1'-0"