

GENERAL NOTES

- SEE DOOR SCHEDULE FOR DOOR TYPES AND DETAILS.
- SEE WINDOW SCHEDULE FOR WINDOW AND STOREFRONT TYPES AND DETAILS.

888 SOUTH ANDREWS AVE. SUITE 300  
FORT LAUDERDALE, FLORIDA 33316  
PH:(954)764-6575 FAX:(954)764-8622

JEFF FALKANGER, DOUG SNYDER  
LARRY MARTINEAU, JIRO YATES

COPYRIGHT 2018  
FALKANGER, SNYDER, MARTINEAU & YATES ALL RIGHTS  
RESERVED. THIS DOCUMENT OR PARTS THEREOF MAY NOT  
BE REPRODUCED IN ANY FORM WITHOUT PERMISSION

CA # AAC000447

DESIGNED	DRAWN	CHECKED
Designer	Author	Checker

KEYNOTES

8	REVISION 8	08-22-19
7	REVISION 7	02-01-19
6	REVISION 6	12-21-18
1	REVISION 1	02-28-18

REVISIONS

DATE:	COMM:
10-13-2017	16001


X LAS OLAS

301 SW 1ST AVENUE  
FT. LAUDERDALE, FL

EAST ELEVATION

DRC

A-201

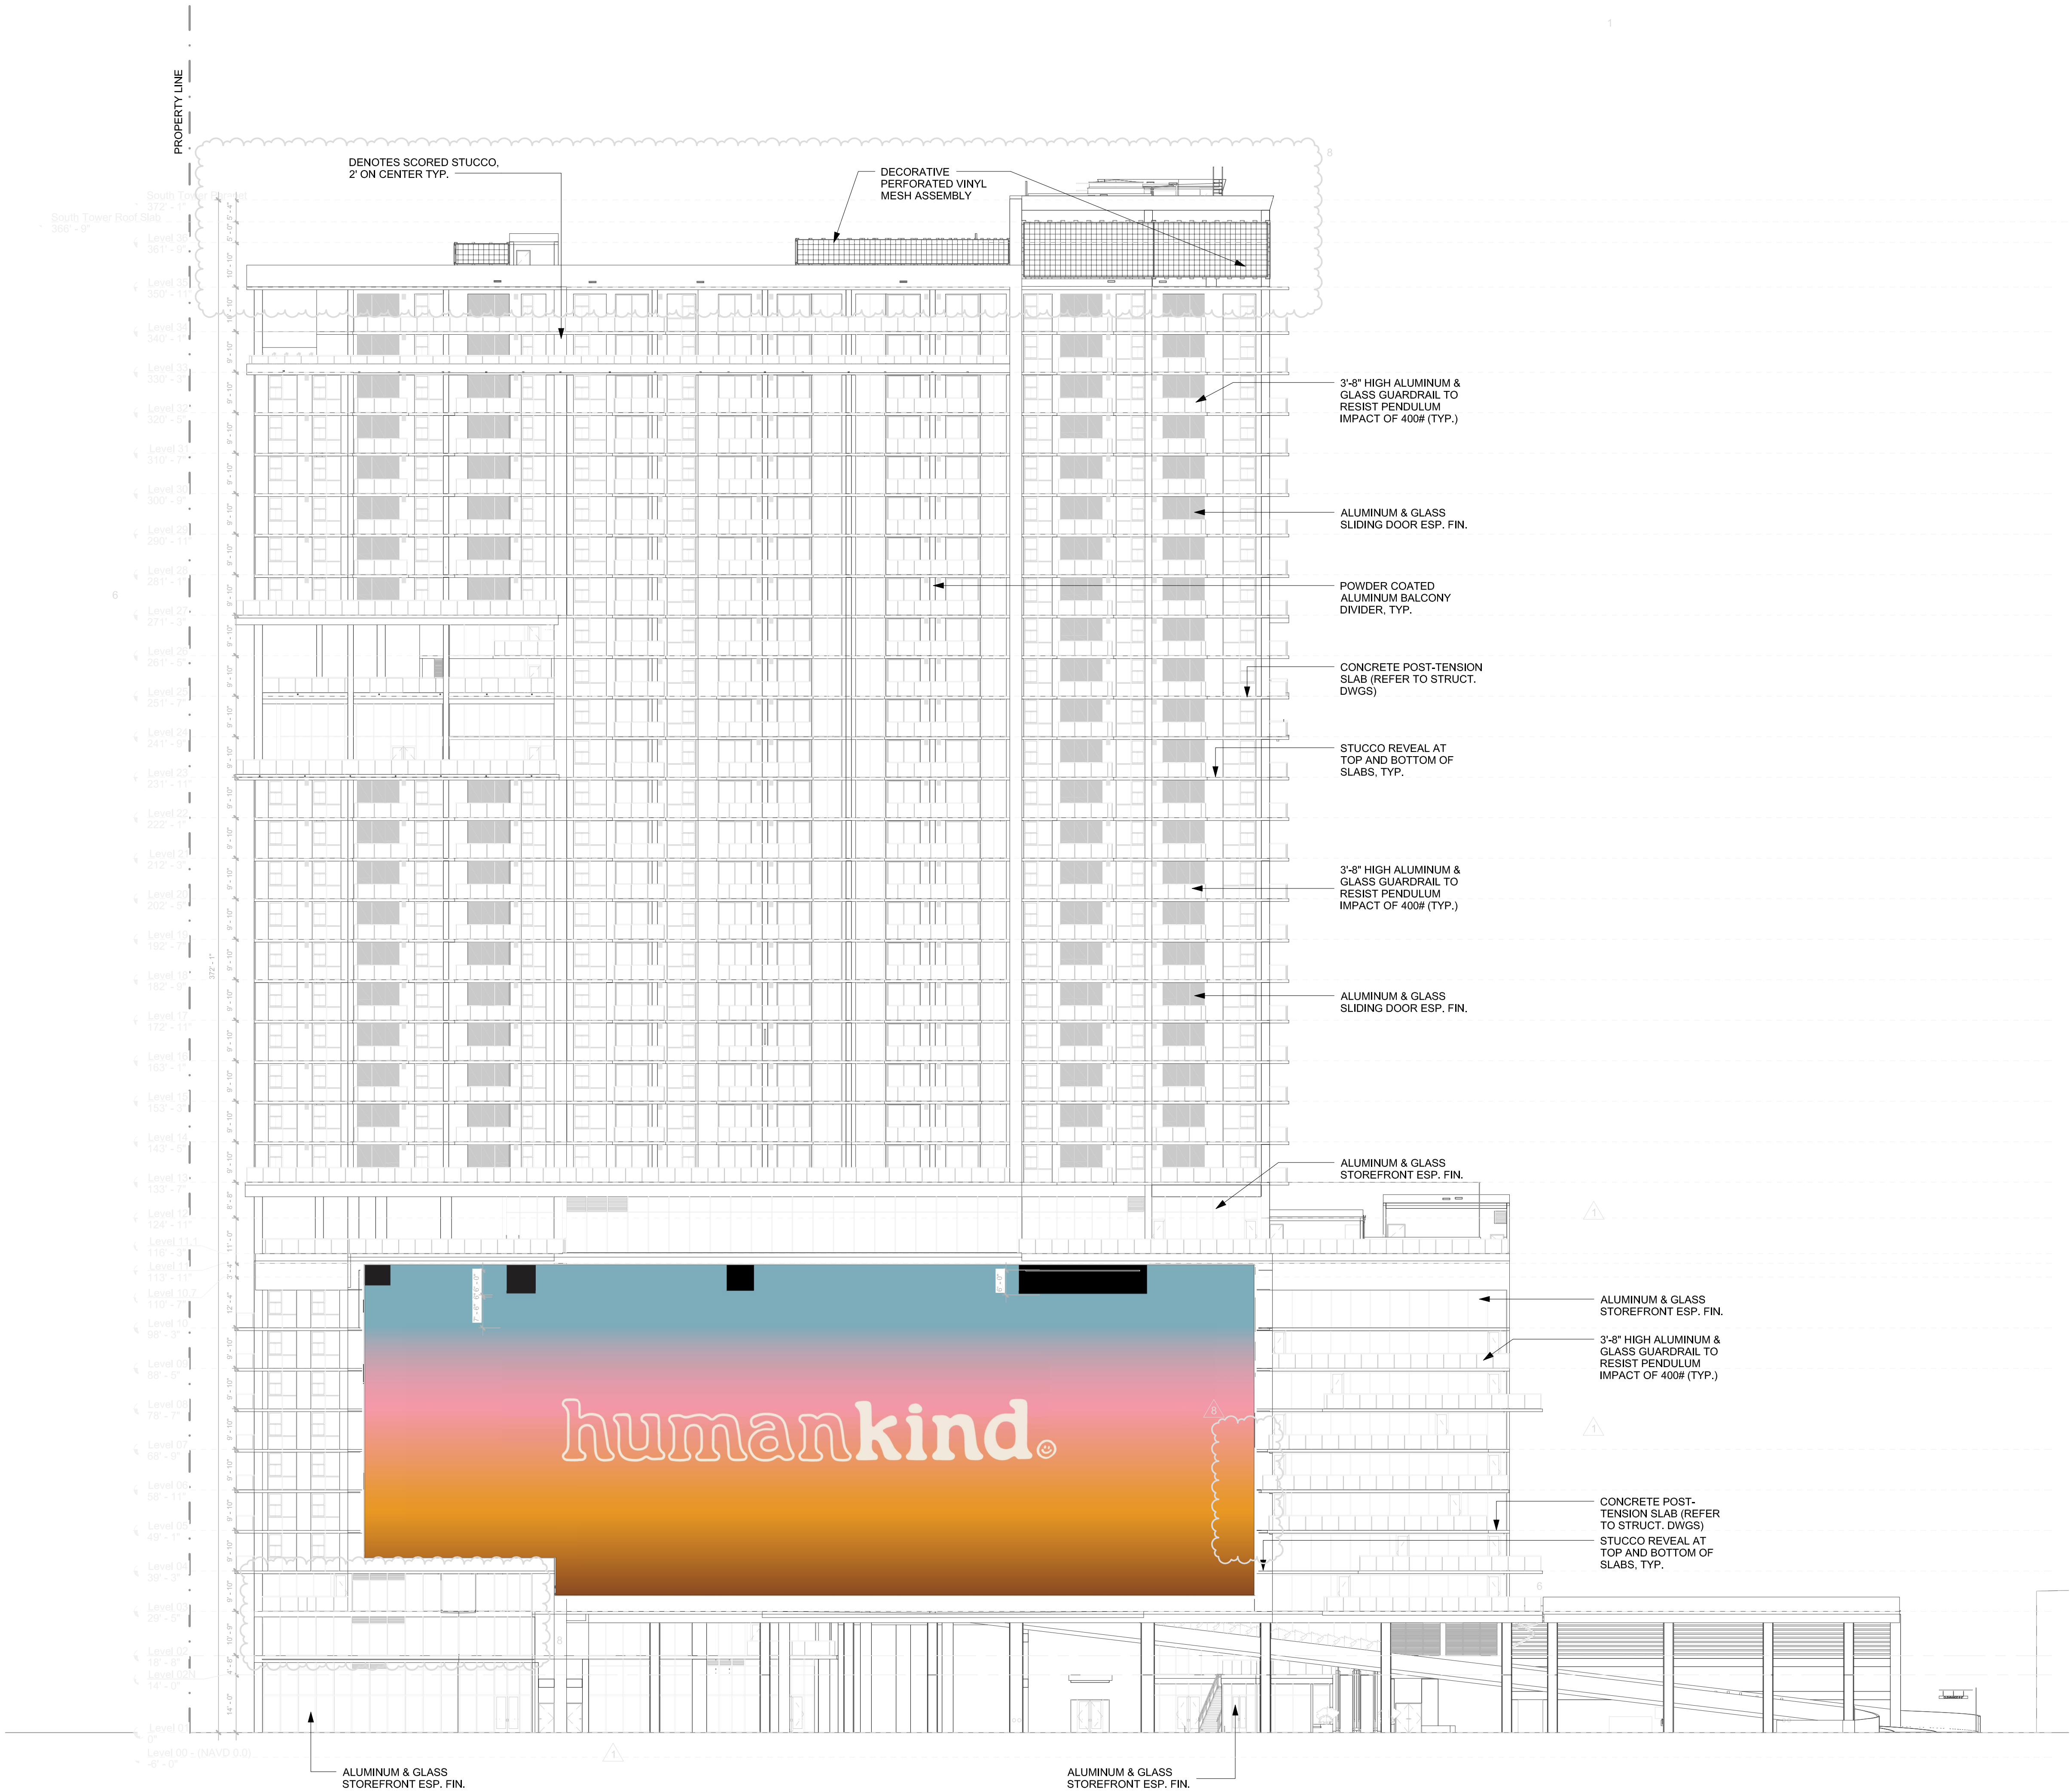

EAST ELEVATION

1" = 20'-0"