

WALL STYLES

EXISTING – 3-5/8" W/GYP. EACH SIDE


DEMO – 3-5/8" W/GYP. EACH SIDE

PROPOSED – 3-5/8" W/GYP. EACH SIDE

NOTE:

FURNITURE IS SHOWN FOR ILLUSTRATIVE PURPOSES ONLY. TENANT IS RESPONSIBLE FOR ENSURING THAT ALL EXISTING & NEW FURNITURE WILL FIT IN APPLICABLE ROOMS.

ALL ROOM SIZES ARE APPROXIMATE

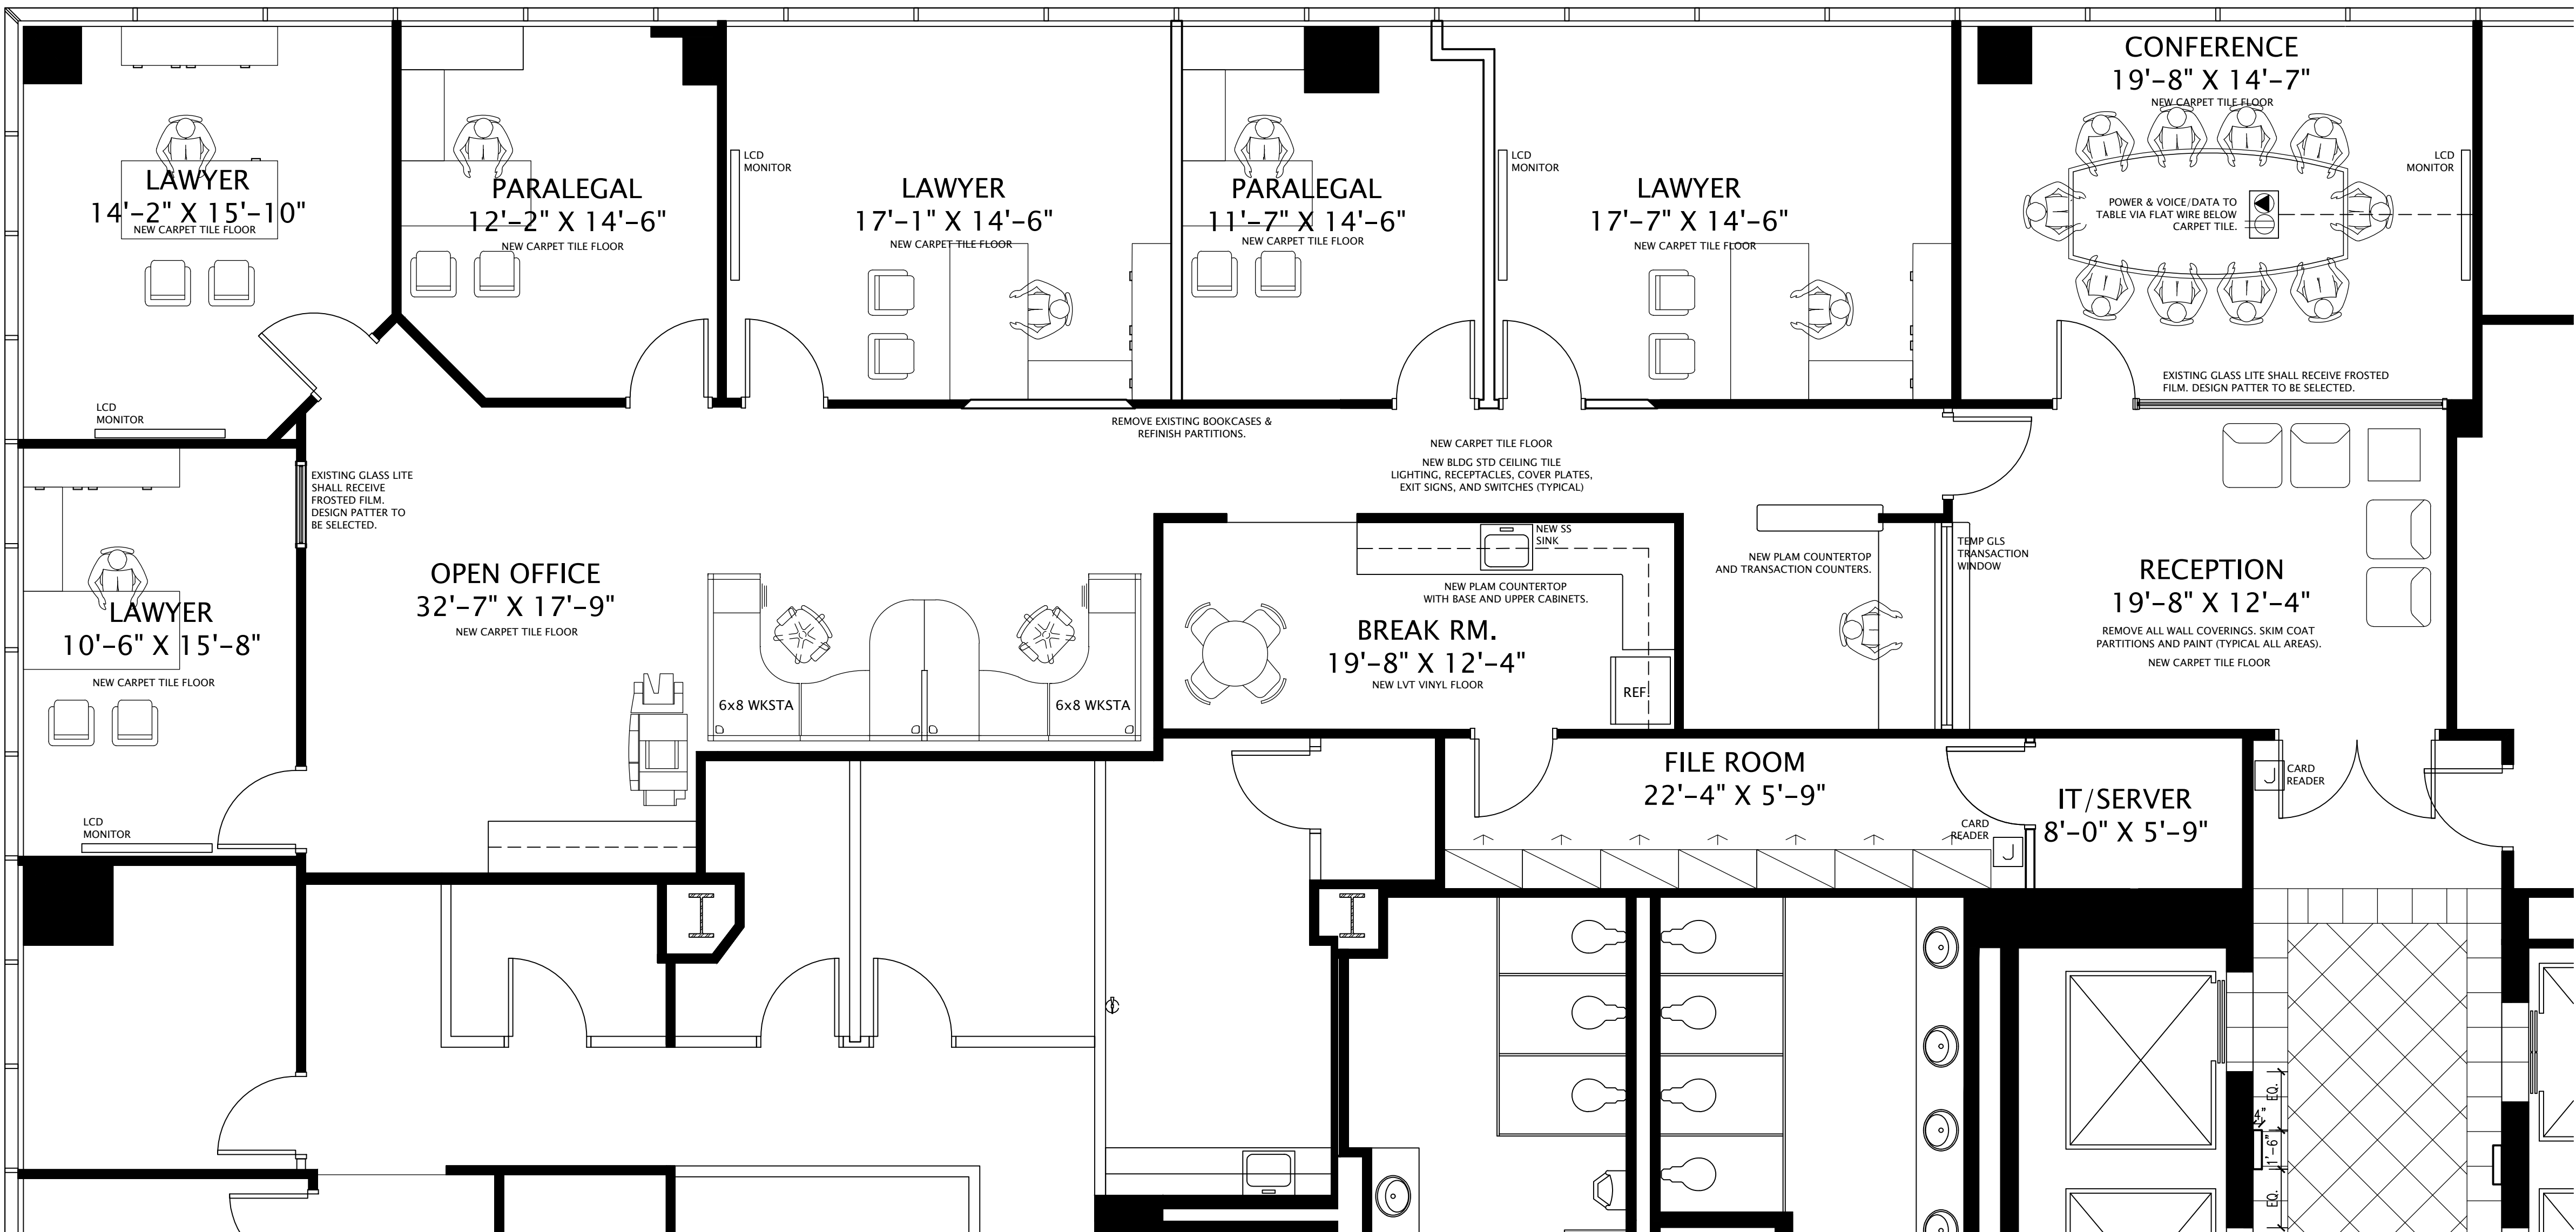

KRAVIT
ARCHITECTURAL
ASSOCIATES,
INC.

902
Clint Moore
Road
Suite 136
Boca Raton,
Florida
33487
561/893-0042
Telefax
561/893-0650

FLORIDA CORPORATE LICENSE No. AAC001495
© 2014 KRAVIT ARCHITECTURAL ASSOCIATES, INC. ALL RIGHTS RESERVED.
THESE DRAWINGS MAY NOT BE COPIED OR REPRODUCED WITHOUT EXPRESS
WRITTEN CONSENT OF KRAVIT ARCHITECTURAL ASSOCIATES, INC.

PROJECT

ONE EAST BROWARD
SUITE 1605
-
CITY OF FT. LAUDERDALE
CITY ATTORNEY
FT. LAUDERDALE
FLORIDA

CONSULTANT

REVISIONS

No.	DATE	DESCRIPTION
01	7.28.16	TRANSACTION WINDOW

SIGNATURES OF APPROVAL ADDITIONS, ALTERATIONS,
OR REVISIONS TO THESE DRAWINGS AFTER APPROVAL
HAS BEEN GIVEN, CONSTITUTE A CHANGE IN THE
SCOPE OF WORK AS OUTLINED AND WILL BE
ACCOMPLISHED AT THE CLIENT'S EXPENSE.

CLIENT: _____DATE: _____

PROJECT PHASE

- ☐ SITE PLANNING
☒ SCHEMATIC DESIGN
☐ DESIGN DEVELOPMENT
☐ CONSTRUCTION DOCUMENTS

SPACE PLAN

PROJECT NUMBER:	OEB.84
ISSUED:	06.15.16
DRAWN BY:	MJK
CHECKED BY:	MJK
FILENAME:	OEB84SDP.DWG

SEAL

SHEET

SP-1

MICHAEL J. KRAVIT
FLORIDA LICENSE No. 9202

CAM 16-0964
Exhibit 2
Page 1 of 1