



1800 Eller Drive, Suite 500
Fort Lauderdale, FL 33316
T 954.961.6808
F 954.961.6807

Manuel Synalowski, AIA
AR 0011628
SEAL

LICENSE NO. AA26001863

FORT LAUDERDALE AQUATIC COMPLEX

LA AND SE 5TH STREET, FORT
LAUDERDALE

[illegible]

DESIGN
DELIVERABLE: SCHEMATIC DESIGN
ISSUE DATE:

PROJECT NUMBER: Project Number

DRAWN BY: AM.

CHECKED BY: MS

Copyright (c) by SYNALOVSKI ROMANIK SAYE, LLC
All Rights Reserved

 THE MINISTRY OF EDUCATION AND HIGHER EDUCATION OF THE REPUBLIC OF TURKEY	YATIRIM MENKUL DEĞERLER A.Ş.
YATIRIM MENKUL DEĞERLER A.Ş.	YATIRIM MENKUL DEĞERLER A.Ş.


1000

ENTRANCE
LEVEL

SHEET TITLE

A-101

CAM 17-0151
Exhibit 2
Page 1 of 4

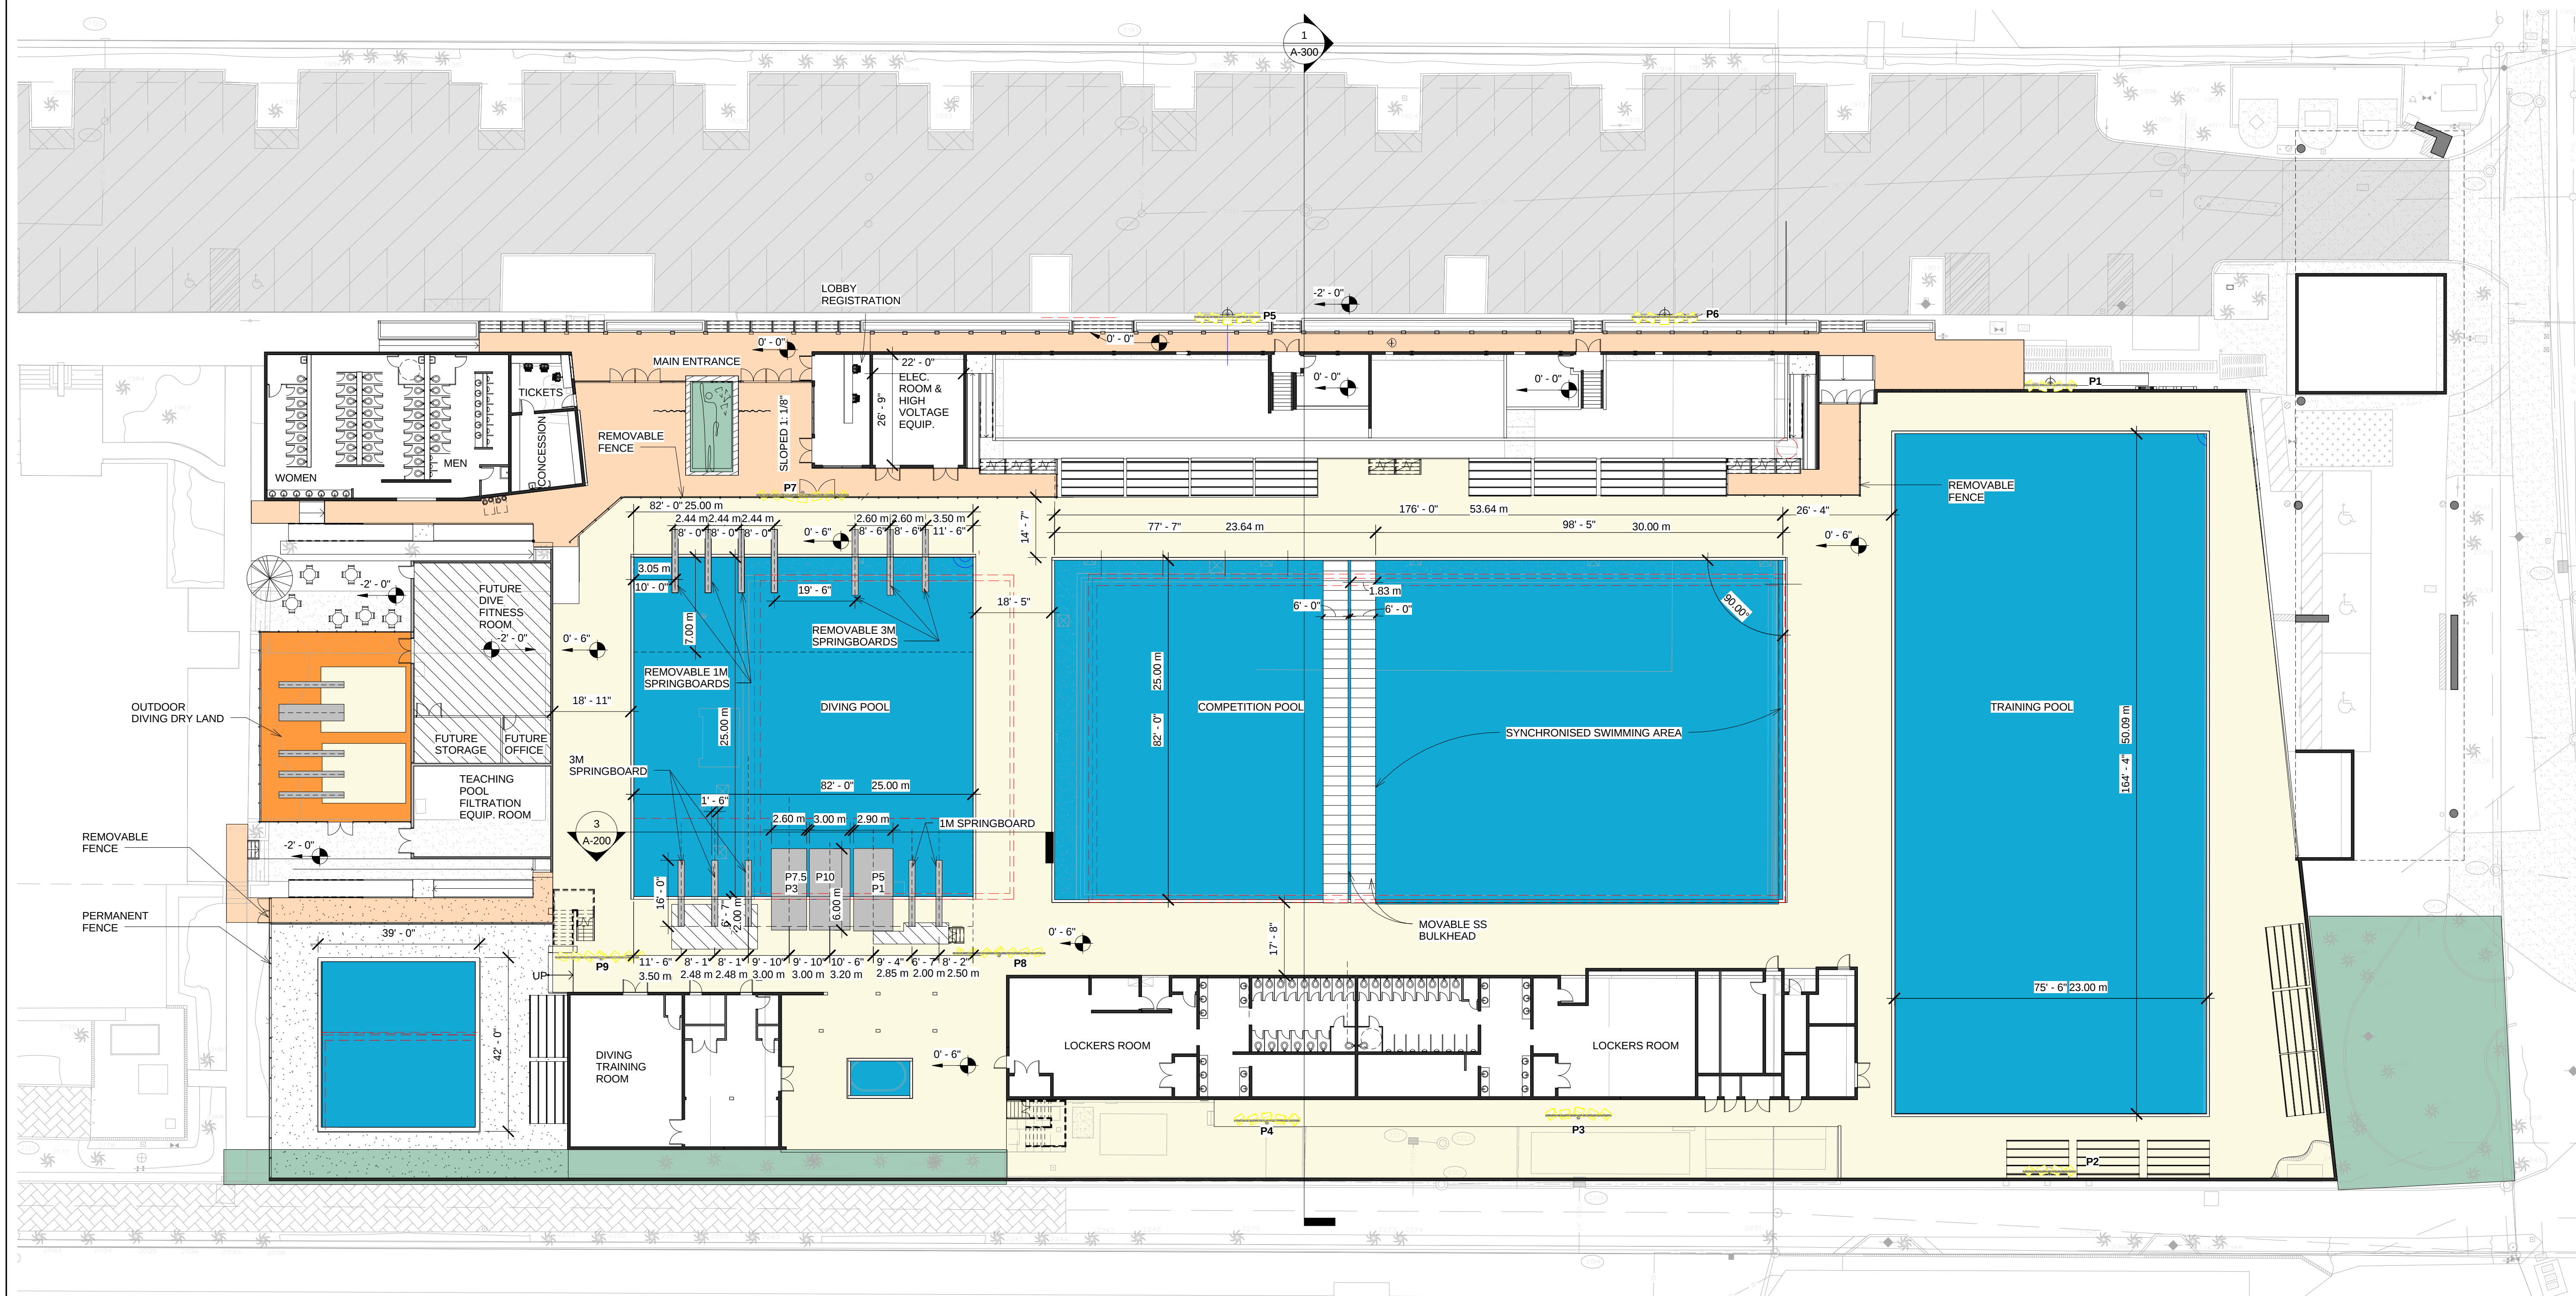

PARTIAL SITE PLAN AT ENTRANCE
LEVEL
1" = 20'-0"

DRAFT



Manuel Synalowski, AIA
AR 0011628
SEAL

LICENSE NO. AA26001863

FORT LAUDERDALE AQUATIC COMPLEX

AIA AND SE 5TH STREET, FORT LAUDERDALE

CITY OF FORT LAUDERDALE

[illegible]


SHEET TITLE

PARTIAL SITE PLAN

SHEET TITLE

A-100

CAM 17-0151
Exhibit 2
Page 2 of 4

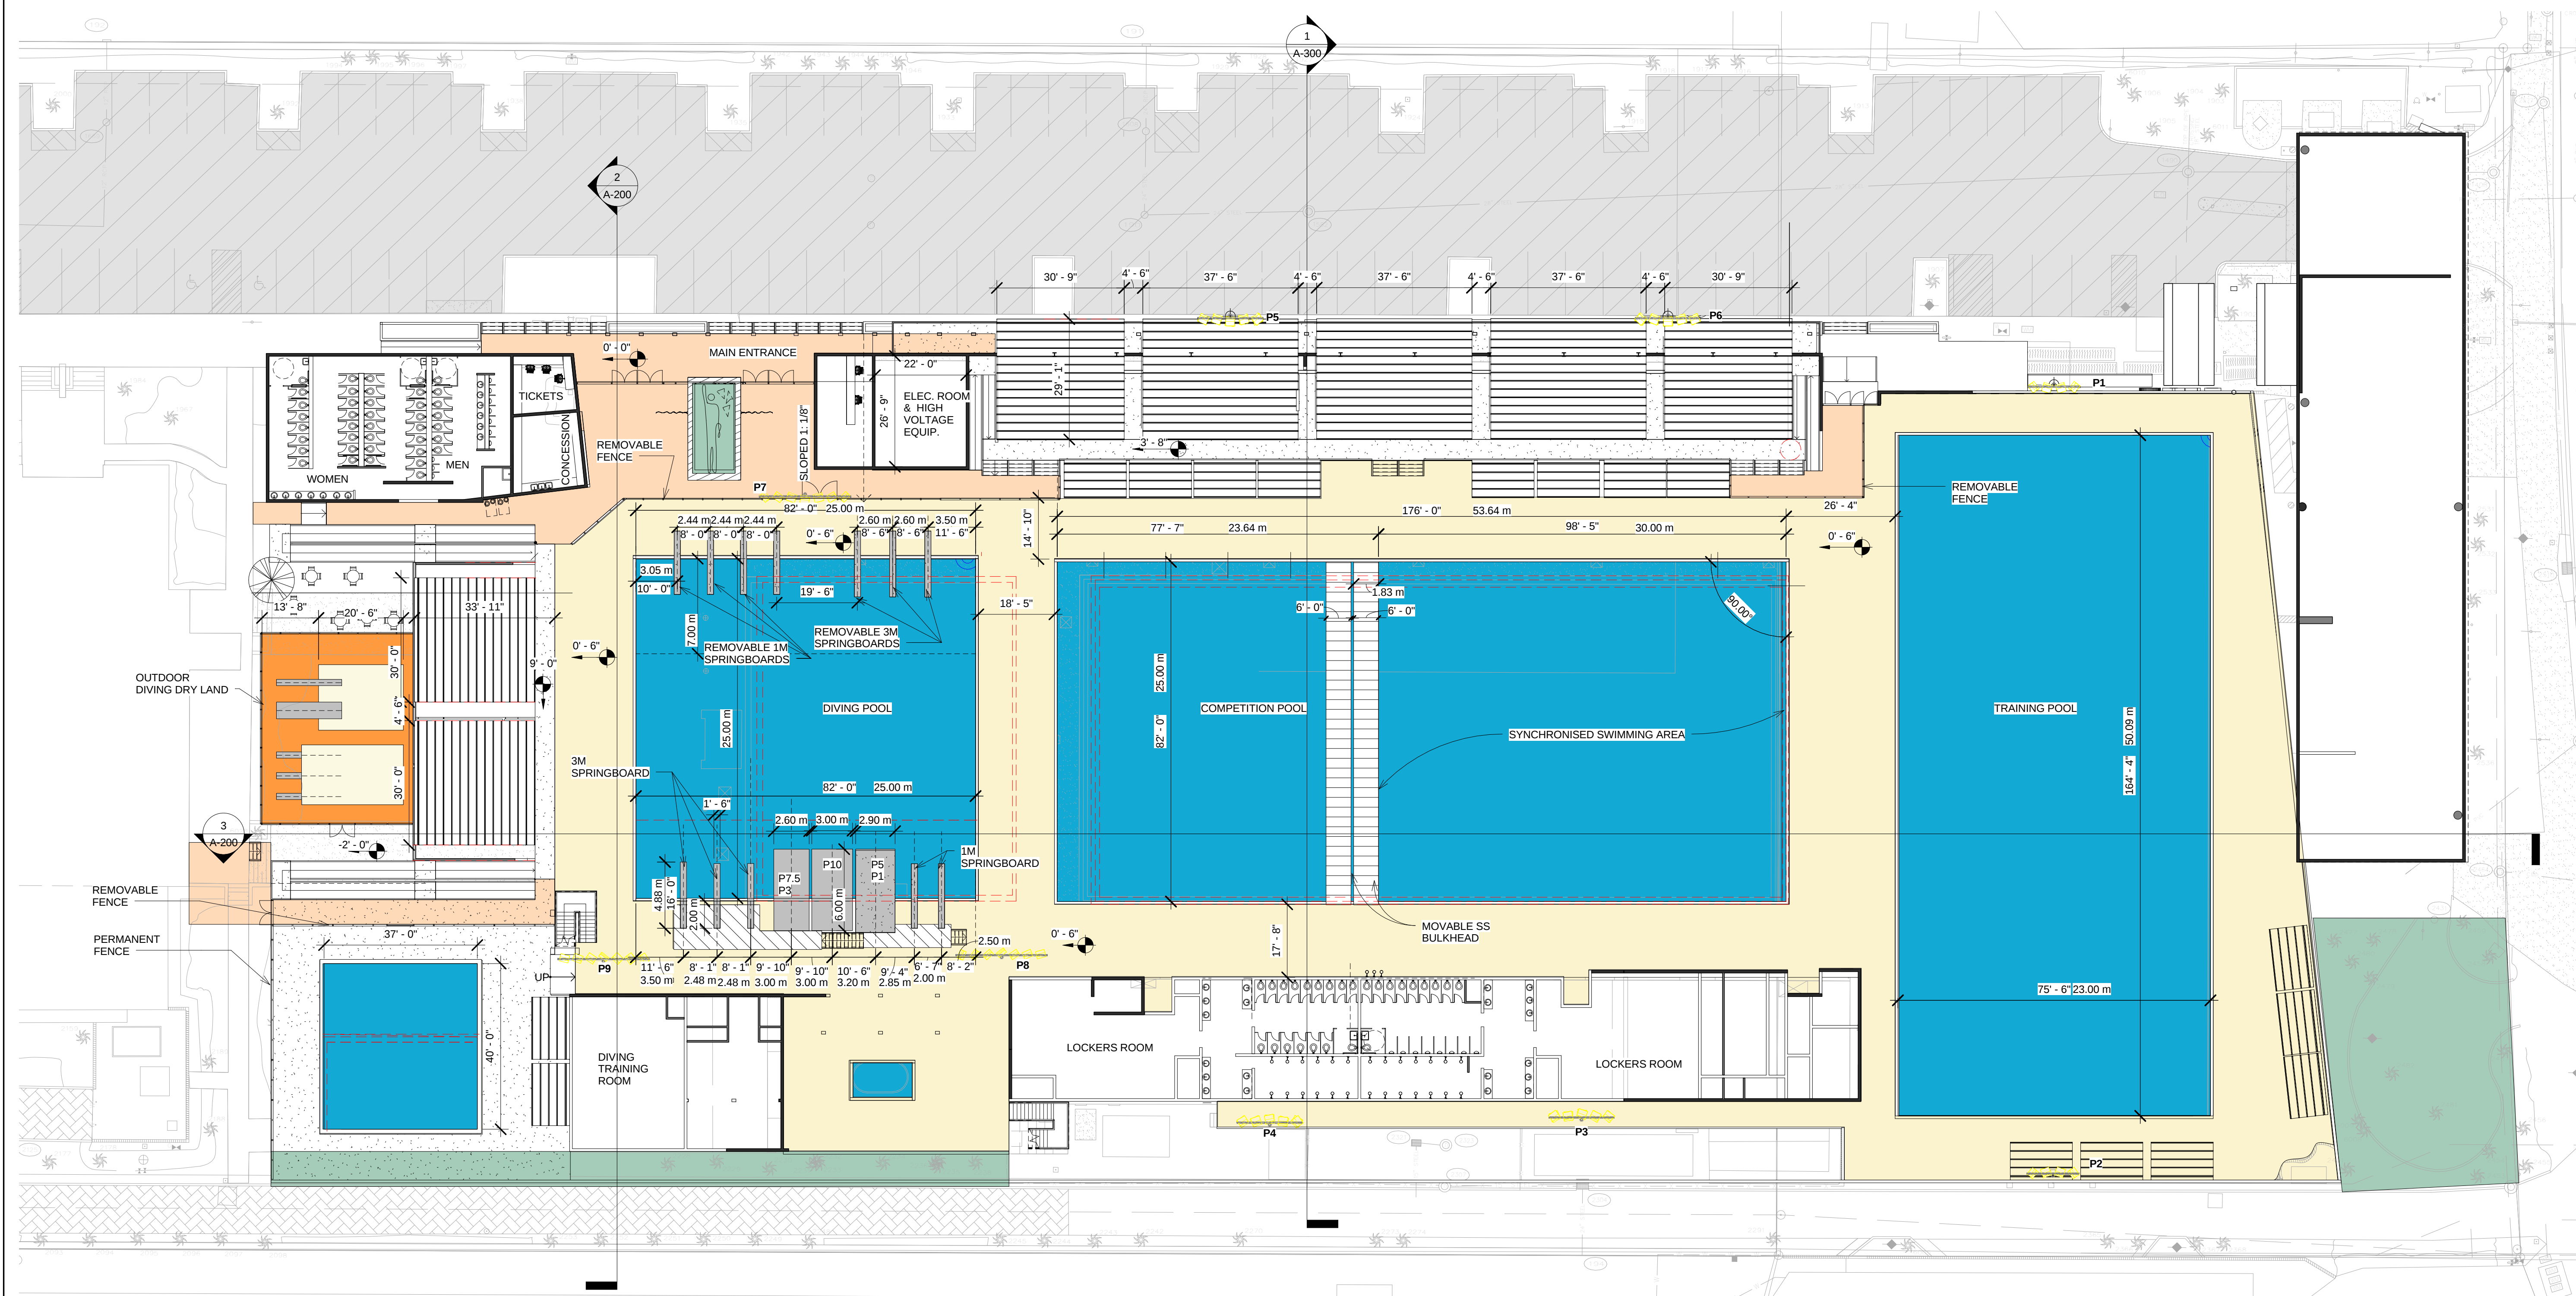

1 PARTIAL SITE PLAN
1" = 20'-0"

DRAFT



www.zyngalovakl.com

Manuel Synalowski, AIA
AR 0011628
SEAL

LICENSE NO. AA26001863

FORT LAUDERDALE AQUATIC COMPLEX

AIA AND SE 5TH STREET, FORT LAUDERDALE

CITY OF FORT LAUDERDALE

[illegible]

DESIGN
DELIVERABLE: SCHEMATIC DESIGN
ISSUE DATE:

PROJECT NUMBER: Project Number
DRAWN BY: AMJ
CHECKED BY: MS
Copyright (c) by SYNALOVSKI ROMANIK SAYE, LLC
All Rights Reserved



SHEET TITLE

UNDER
STANDS -
PLATFORMS
LEVELS

SHEET TITLE

A-102

CAM 17-0151
Exhibit 2
Page 3 of 4

  

DRAFT

FORT LAUDERDALE AQUATIC COMPLEX

AIA AND SE 5TH STREET, FORT LAUDERDALE

CITY OF FORT LAUDERDALE

[illegible]

DESIGN
DELIVERABLE: SCHEMATIC DESIGN
ISSUE DATE:

PROJECT NUMBER: Project Number

DRAWN BY: AM.

CHECKED BY: MS


Copyright (c) by SYNALOVSKI ROMANIK SAYE, LLC
All Rights Reserved

SHEET TITLE


SECTIONS

SHEET TITLE

A-300

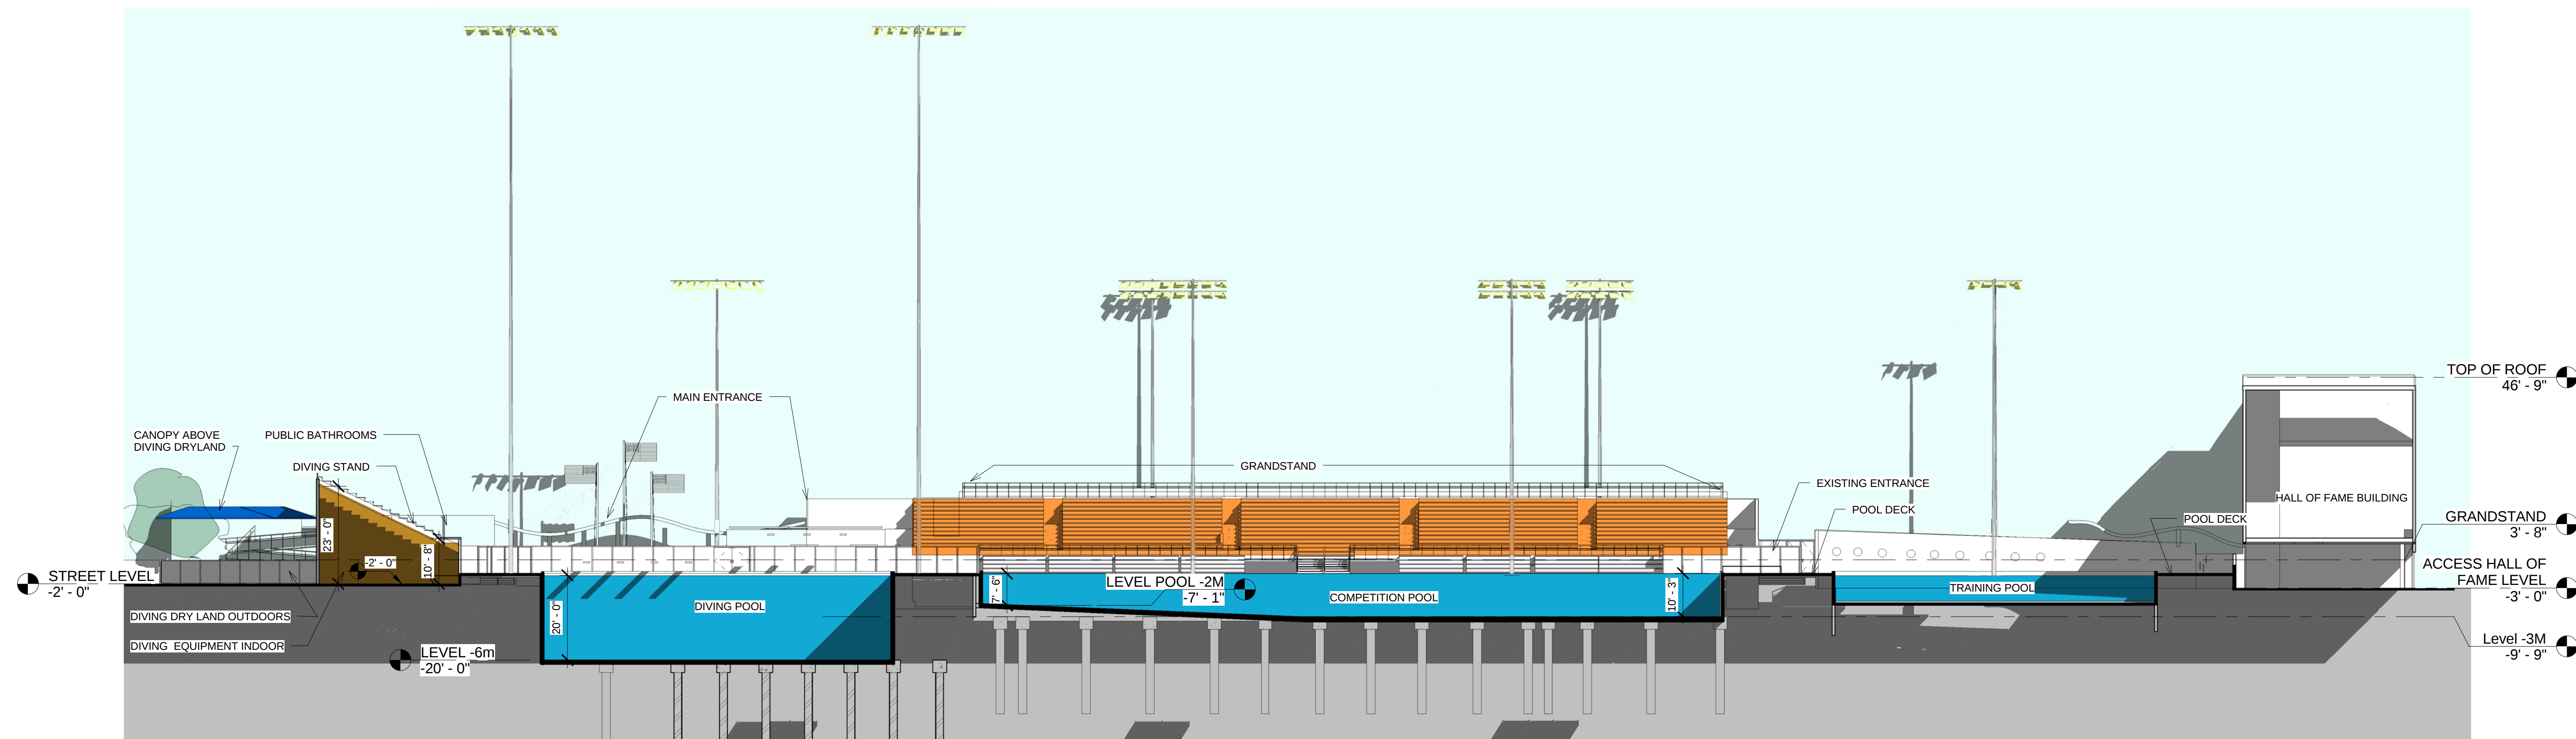

2 EAST - WEST SECTION
1" = 20'-0"

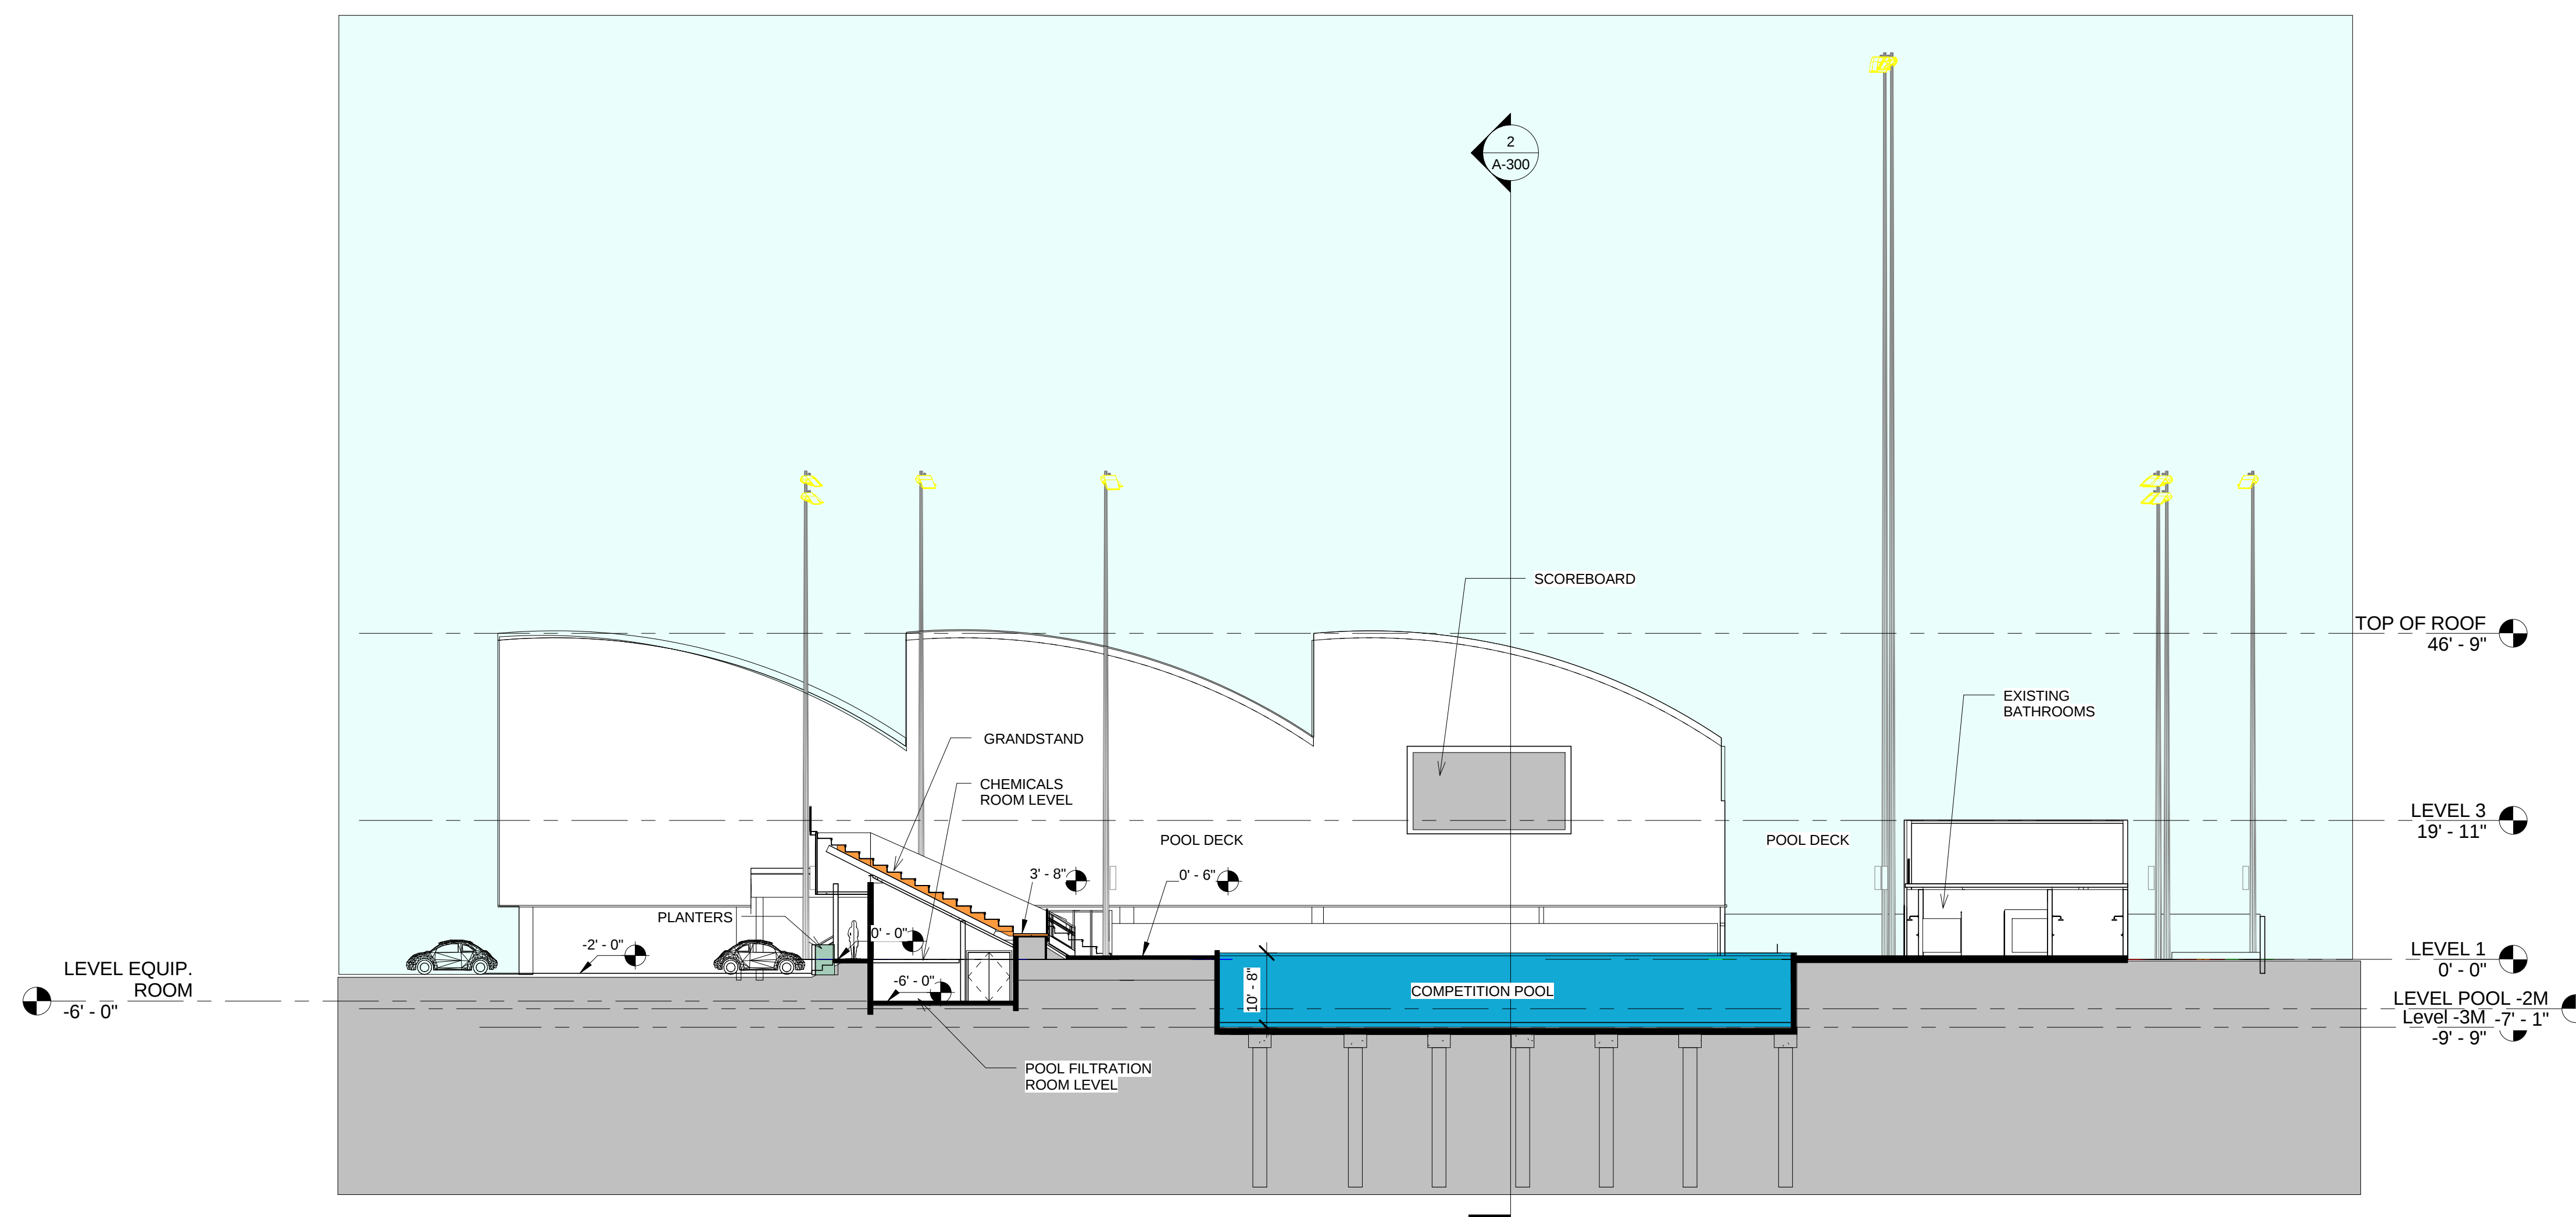

① NORTH - SOUTH SECTION
1/16" = 1'-0"

DRAFT