

DOCUMENT ROUTING FORM

TOTAL of P
3 Agreements ✓ 6/21/13

NAME OF DOCUMENT: EASEMENT AGREEMENT AND SETTLEMENT AND REMEDIATION AGREEMENT BETWEEN THE CITY OF FORT LAUDERDALE AND FORT LAUDERDALE COUNTRY CLUB, INC.

① Golf Course Easement
② Easement Agreement

Approved Comm. Mtg. on May 21, 2013 CAM#13-0745

ITEM: M-11 PH- O- CR- R-

Routing Origin: CAO ENG. COMM. DEV. OTHER

Also attached: copy of CAR copy of document ACM Form # originals

By: _____ forwarded to: _____
Initials

1.) Approved as to Content: Handeep Arand
Department Director

Capital Improvements defined as having a life of at least 10 years and a cost of at least \$50,000 and shall mean improvements to real property (land, buildings, fixtures) that add value and/or extend useful life, inc. major repairs such as roof replacement, etc. Term "Real Property" include: land, real estate, realty, real.

Please Check the proper box: CIP FUNDED YES NO
Capital Improvement Projects

2.) Approved as to Funds Available: by Douglas Wood Date: 6.10.13
Finance Director

Amount Required by Contract/Agreement \$ 1,002,914 Funding Source: P11877.454
Dept./Div. PBS/ENG/SYS DEV Index/Sub-object 6534, \$20,000
REVENUE OF \$200,000 - N965 6599, \$861,914 Project # P11877
6504, \$121,000

3.) City Attorney's Office: Approved as to Form:# _____ Originals to City Mgr. By: _____

Harry A. Stewart _____ Cole Copertino _____ Robert B. Dunckel _____
Ginger Wald _____ D'Wayne Spence _____ Paul G. Bangel _____
Carrie Sarver _____ DJ Williams-Persad _____

2013 JUN 10 PM 3:01
CITY ATTORNEY'S OFFICE
FORT LAUDERDALE
FL

4.) Approved as to content: Assistant City Manager:

By: _____ By: _____
Stanley Hawthorne, Assistant City Manager Susanne Torriente, Assistant City Manager

5.) City Manager: Please sign as indicated and forward originals to Mayor.

6.) Mayor: Please sign as indicated and forward originals to Clerk.

7.) To City Clerk for attestation and City seal.

INSTRUCTIONS TO CLERK'S OFFICE

8.) City Clerk Office: PLEASE DO NOT KEEP OR SCAN ANY DOCUMENTS AFTER CITY CLERK SIGNS - PLEASE RETURN ALL DOCUMENTS TO GLYNIS BURNLEY - CITY ATTORNEY OFFICE



6/19

SETTLEMENT AND REMEDIATION AGREEMENT

This Settlement and Remediation Agreement (the "Agreement"), made and entered into as of this 19th day of June, 2013 ("Effective Date"), by and between the **CITY OF FORT LAUDERDALE**, a municipal corporation organized and existing under the laws of the State of Florida ("CITY" or "City"), and **Fort Lauderdale Country Club, Inc.**, a Florida not-for-profit corporation ("FLCC") (the City and FLCC may each be referred to as a "Party" and shall collectively be referred to as the "Parties").

WHEREAS, FLCC operates the Fort Lauderdale Country Club, a private golf club, with a main address of 415 E. Country Club Circle, Plantation, Florida; and

WHEREAS, certain portions of the golf course property are owned by the CITY and other areas of the golf course are owned by FLCC; and

WHEREAS, the CITY owns a parcel located on the interior of the Fort Lauderdale Country Club property, as further described in **Exhibit 1**, (the "Subject Property") which is operated by FLCC for golf course uses and as a golf course maintenance facility pursuant to an agreement as recorded at O.R. Book 4979, Page 120 of the Public Records of Broward County as amended by an agreement recorded at O.R. Book 5037, Page 645 of the Public Records of Broward County; and

WHEREAS, in 2006 FLCC agreed to allow the CITY to construct certain improvements on properties owned by FLCC and FLCC granted certain temporary easements pursuant to an agreement recorded at O.R. Book 42868, Page 403, of the Public Records of Broward County; and

WHEREAS, in 2007 FLCC discovered elevated environmental conditions in a monitoring well at the Subject Property. FLCC reported the discovered environmental condition to Broward County and obtained Broward County Environmental Assessment and Remediation License number 0871; and

WHEREAS, FLCC undertook an environmental assessment of the Subject Property and completed a Site Assessment Report for the Subject Property in 2008; and

WHEREAS, FLCC prepared and Broward County approved a Remedial Action Plan ("RAP") for the Subject Property on April 12, 2012 which RAP is attached hereto as **Exhibit 2**; and

WHEREAS, in order to accelerate and enhance remediation of the environmental conditions for the continued protection of the groundwater, CITY desires to enter into this Settlement and Remediation Agreement; and

WHEREAS, CITY and FLCC have negotiated in good faith to jointly participate in the implementation of the RAP for the Subject Property; and

WHEREFORE, this Settlement and Remediation Agreement between CITY and OWNER, sets forth the mutually acceptable terms as follows:

1. Remediation: The Parties agree to jointly fund the implementation of the Broward County approved Remedial Action Plan for the Subject Property.

A. The Parties agree to accept a cost estimate of \$800,000 for the RAP Implementation Costs which shall include all costs associated with the implementation of the approved RAP, including but not limited to: engineering fees, environmental consulting fees, project management, labor and equipment, excavation services, demolition and restoration construction services and materials, permitting fees, inspection fees, soil disposal, transportation, fuel, electrical contractor, plumbing contractor, environmental sampling and analysis, and other professional and governmental fees and costs related to implementation of the RAP and achieving conditional closure for the Subject Property (hereafter "RAP Implementation Costs").

B. The Parties shall each be responsible for 50% of the RAP Implementation Costs and each agrees to fund such costs in accordance with the terms and conditions contained herein.

C. FLCC shall engage, through a competitive process, and directly oversee, a remediation contractor(s) with proper licensing (hereinafter "Contractor"), which Contractor shall be approved in advance by the City through its City Manager. The City approval of the Contractor shall not be unreasonably withheld, conditioned or delayed.

1. Through this Agreement, the City has consented to the RAP approved by Broward County and the activities to be conducted thereunder. FLCC shall be responsible for the implementation of the remediation substantially in accordance with the approved RAP as may be amended upon the advance written approval of the Parties and Broward County. The City, acting by and through the City Manager, shall review and approve, prior to submittal to Broward County, if applicable, all amendments or revisions to the RAP and implementation, which approval shall not be unreasonably withheld, conditioned or delayed.

2. FLCC shall submit to the City Manager a proposed project schedule at least fourteen (14) calendar days prior to Contractor commencing implementation work. The schedule submittal shall be subject to review and comment by the City Manager. Subsequent to such review of said schedule, the accepted schedule will serve as the baseline schedule for the Project. An updated schedule, which will track the

Project against the baseline schedule, will be submitted with each funding draw request. The City Manager will not approve a draw request without submittal of an updated schedule.

3. FLCC shall submit reasonably detailed invoices to the City Manager for all RAP Implementation Costs (each an "Invoice"), along with reasonable substantiating documentation, as requested by the City Manager. Provided the work described in the Invoice has been performed, the City shall pay to FLCC an amount equal to fifty percent (50%) of each Invoice submitted ("City's Funding Portion") within fourteen (14) days of FLCC's submittal of an Invoice. If the City disputes any Invoice, it shall advise the FLCC in writing no later than fourteen (14) days after receipt of such Invoice and provide such information as reasonably requested by FLCC relating to the dispute. The Parties agree to thereafter promptly meet in good faith to resolve any such dispute, provided that, pending resolution, the Parties shall continue funding the undisputed amount. FLCC shall substantiate its expenditures of the FLCC contribution for the RAP.
- D. In addition to the City's Funding Portion, upon FLCC's delivery of an Invoice to the City Manager, the City shall also fund to FLCC in accordance with Section 1(C)(3) hereof, the remaining 50% balance of each Invoice, such amount representing FLCC's one-half (1/2) portion of such Invoice ("FLCC's Funding Portion"), up to a maximum of \$200,000. FLCC agrees to repay the City for the FLCC's Funding Portion which has been funded by the City at the rate of \$40,000 per year for 5 years (to the extent such amounts have actually been funded by the City), at an interest rate of 0%, with the first payment due twelve (12) months from the date of this Agreement, as more particularly set forth in the promissory note to be executed by FLCC upon execution of this Agreement and prior to any disbursements and which shall be in substantially the form as set forth in **Exhibit 3** ("Promissory Note").
- E. The Parties agree to cooperate in controlling the RAP Implementation Costs, and to avoid costs overruns, to the extent reasonable and feasible. In the event the RAP Implementation Costs exceed the remediation cost estimate of \$800,000 ("RAP Costs Overruns"), the Parties agree that each Party shall be responsible for 50% of the RAP Costs Overruns. The Parties shall jointly fund any additional RAP Costs Overruns in accordance with the mechanisms described in Section 1(C)(3) and 1(D) hereof. The City further agrees to fund FLCC's 50% portion of any RAP Costs Overruns in accordance with the terms set forth in Section 1(D) hereof and such additional funds advanced by the City toward FLCC's 50% portion of the RAP Costs Overruns shall be added to the outstanding principal balance of the Promissory Note attached as **Exhibit 3**. The Parties agree to cooperate

with one another to amend the Promissory Note, if necessary, to reflect any additional advances made by the City which are attributable toward FLCC's 50% portion of the RAP Costs Overruns and the repayment of such advances shall be consistent with the repayment terms set forth in Section 1(D) hereof.

2. **Prior Engineering and Consultant Expenses:** CITY acknowledges that, prior to the Effective Date of this Agreement, FLCC has incurred \$82,430 for engineering and consultant expenses in connection with evaluating the environmental condition and preparing the RAP for the Subject Property ("FLCC Prior Expenses"). FLCC acknowledges that, prior to the Effective Date of this Agreement, CITY has likewise incurred \$8,602 for engineering and consultant expenses in connection with evaluating the environmental condition and preparing the RAP for the Subject Property ("CITY Prior Expenses"). The FLCC Prior Expenses and CITY Prior Expenses shall collectively be referred to as "Prior Expenses" and equal a total of \$91,032. In addition to the RAP Implementation Costs which the Parties have agreed to jointly fund pursuant to the provisions of Section 1 hereof, the Parties agree that each shall also be responsible for 50% of the Prior Expenses. Accordingly, simultaneously with the execution of this Agreement, CITY shall reimburse FLCC \$36,914 ("FLCC Reimbursement"), which amount represents CITY's remaining contribution toward the Prior Expenses.

3. **Property Transfer:** This Settlement and Remediation Agreement hereby terminates the Agreement recorded at O.R. Book 42868, Page 403 of the Public Records of Broward County, Florida and the temporary easements granted therein. Simultaneously with the execution of this Agreement and subject to the conditions contained herein, FLCC shall execute and deliver to CITY the quit claim deed, attached hereto as **Exhibit 4** ("Quit Claim Deed"), conveying an interest in the real property more particularly described on **Exhibit 5** ("City Addition Property"). CITY shall pay the costs of any and all applicable documentary stamp taxes, if any, relating to the transfer of the City Addition Property. The purchase price for the City Addition Property shall be the sum of One Hundred Twenty Thousand Dollars and No/100 Dollars (\$120,000), which shall be paid by CITY to FLCC upon delivery of the Quit Claim Deed and execution of this Agreement by both Parties. CITY hereby acknowledges and agrees that the City Addition Property is being sold in its "AS IS" "WHERE IS" condition with all faults, known or unknown, patent, latent or otherwise and without representation or warranty of any nature whatsoever. Simultaneously with the execution of this Agreement, CITY shall execute and deliver to FLCC the easement agreement, attached hereto as **Exhibit 6** ("Easement Agreement"), granting FLCC an easement over the City Addition Property for ingress, egress, maintenance and other matters relating to the use and operation of a golf course pursuant to the terms and conditions more particularly described therein. FLCC shall pay any and all costs associated with recording the Easement Agreement.

4. **Conditional Closure and Declaration:** The Parties agree that the remedial strategy for the Subject Property and adjacent FLCC -owned properties is to achieve conditional closure in accordance with Rule 62-780, F.A.C. The Parties agree to cooperate in efforts to achieve approval of conditional closure and both Parties agree to enter into and consent to such declarations or restrictive covenants as may be required by

Broward County for conditional closure once remediation is complete, so long as the declarations or restrictive covenants do not restrict use of the active and future water supply wells on City owned properties and the City Addition Property. The Parties agree to enter into and consent to declarations or restrictive covenants which are in similar form to the model restrictive covenant attached hereto as **Exhibit 7**.

5. **Default.** If a Party fails to comply with any provision of this Agreement, such Party shall be deemed to be a "Defaulting Party." In such event, the other Party (who shall be deemed to be a "Non-Defaulting Party") may, upon not less than thirty (30) days prior written notice to the Defaulting Party, if the default is not cured within said thirty (30) day period (or, in the event of emergency, such lesser notice or time period as is reasonable under the circumstances), proceed to cure the default by the payment of money or performance of some other action for the account of the Defaulting Party. Within thirty (30) days of written demand (including providing copies of invoices reflecting costs), the Defaulting Party shall reimburse the Non-Defaulting Party for any sum reasonably expended by the Non-Defaulting Party to cure the default, together with interest thereon at the Default Rate. The Default Rate shall be the "Prime Rate" from time to time published by the Wall Street Journal as the "Prime Rate."

6. **General Conditions:**

- A. Each Party shall bear its own costs and expenses in connection with this Settlement Agreement.
- B. The Parties agree the public purpose for this Settlement Agreement is to further the public interest in the remediation of the Subject Property.
- C. **No Admission.** The Parties hereby agree that signing of this Settlement Agreement does not constitute an admission of any liability or wrongdoing whatsoever. Rather, the Parties have entered into this Agreement in a desire to amicably compromise their differences and avoid protracted litigation.
- D. **Acknowledgement.** The Parties represent and acknowledge that they have read this Agreement and have executed same after first conferring with their respective counsel and that none of them have relied upon any promise or representation of the other's counsel in making this Agreement. Each of the parties further represent and acknowledge that they have taken into account not only the known and anticipated claims and defenses, but also unknown and unanticipated claims and defenses which they hereby recognize and agree are covered by this Agreement has not been procured through coercion, duress, fraud, or any other improper means.

- E. Capacity. The parties both represent and warrant that the person signing this Agreement on its behalf has complete and absolute authority to do so and to bind the respective party.
- F. Costs, Including Attorney Fees, and Venue. If the event of litigation between the Parties to enforce the provisions of or with respect to this Agreement occurs, the prevailing party shall be entitled to its costs, including without limitation reasonable attorney fees, at all levels, including fees incurred to determine the entitlement and/or reasonableness of the amount of fees incurred, from the non-prevailing party. The exclusive venue for any dispute between the parties regarding this Agreement shall be in Broward County, Florida.
- G. Counterparts. This Agreement may be executed in any number of counterparts and by the difference parties hereto (or their respective attorneys) on separate counterparts each of which when so executed and delivered shall be deemed an original, but all of which together constitute on and the same Agreement. A facsimile signature shall be deemed an original signature for purposes of executing this Agreement.
- H. Choice of Law. This Agreement will be governed by the laws of the State of Florida.
- I. Entire Agreement. The Parties acknowledge and agree that this Agreement constitutes the entire agreement of the parties hereto and supersedes all prior agreements, whether written or oral, between the parties.
- J. Joint Preparation of Agreement. This Agreement shall not be construed against any one party, but shall be construed as if it were jointly by both of them, and any uncertainty or ambiguity, or both, shall not be interpreted against either entity.
- K. Severability. If any term or condition of this Agreement is, to any extent, invalid or unenforceable, the remainder of this Agreement is not to be affected thereby and each term and condition of this Agreement is to be valid and enforceable to the fullest extent permitted by law.

7. Notices. All notices, requests, consents and other consents and other communication required or permitted under this Agreement shall be in writing and shall be (as elected by the person giving such notice) hand-delivered by messenger or courier service, sent by facsimile, or mailed by registered or certified mail (postage prepaid), return receipt requested, addressed to:

To CITY:

Mr. Lee Feldman, or successor
City Manager
City of Fort Lauderdale
100 North Andrews Avenue
Fort Lauderdale, FL 33301

with a copy to:

Harry Stewart, or successor
City Attorney
City of Fort Lauderdale
100 North Andrews Avenue
Fort Lauderdale, Florida 33301

To FLCC:

Michael O'Brien
General Manager
Fort Lauderdale Country Club, Inc.
415 Country Club Circle
Plantation, FL 33317

with a copy to:

Stephen K. Tilbrook, Esq.
Shutts & Bowen LLP
200 East Broward Boulevard, Suite 2100
Fort Lauderdale, Florida 33301

[SIGNATURE PAGES TO FOLLOW]

IN WITNESS WHEREOF, the parties hereto have made and executed this Agreement on the respective dates under each signature: City of Fort Lauderdale through its City Commission, signing by and through its Mayor, authorized to execute same by Commission action on the 21st day of May, 2013; and FLCC through its officer authorized to execute this Agreement.

Safea Ali
Witness

Safea Ali
Print Name

Donna Verisco
Witness

Donna Verisco
Print Name

ATTEST:

Jonda K. Joseph
Jonda K. Joseph, City Clerk



CITY OF FORT LAUDERDALE, a
municipal corporation

By: JP Seiler
John P. "Jack" Seiler, Mayor

By: Lee R. Feldman
Lee R. Feldman, City Manger


Approved as to form:

By: Harry Stewart
Harry Stewart, City Attorney

STATE OF FLORIDA)
)
COUNTY OF BROWARD)

The foregoing instrument was acknowledged before me this 18th day of June, 2013 by JOHN P. "JACK" SEILER, Mayor of CITY OF FORT LAUDERDALE, a municipal corporation of Florida. He/she/they is/are () personally known to me or () has/have produced _____ as identification.

(NOTARY SEAL)

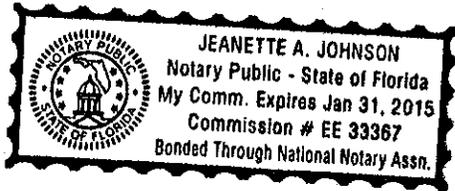

Jeanette A. Johnson
Notary Public, State of Florida
Print Name: Jeanette A. Johnson
Commission No.: EE 33367
My Commission Expires: 1/31/15

STATE OF FLORIDA)
)
COUNTY OF BROWARD)

The foregoing instrument was acknowledged before me this 11th day of June, 2013 by LEE FELDMAN, City Manager of CITY OF FORT LAUDERDALE, a municipal corporation of Florida. He/she/they is/are () personally known to me or () has/have produced _____ as identification.

(NOTARY SEAL)



Wendy S. Gonyea
Notary Public, State of Florida
Print Name: WENDY S. GONYEA
Commission No.: DD 976509
My Commission Expires: 3/29/14

Mary Ellen Gabriele
Witness

MARY ELLEN GABRIELE
Print Name

Fort Lauderdale County Club Inc., a
Florida not for profit corporation

By: Jean Smith
Jean Smith, President
19 day of March, 2013

MICHAEL O'BRIEN
Witness

MICHAEL O'BRIEN
Print Name

By: Joseph Angella
Joseph Angella, Secretary
18 day of MARCH, 2013

MARY ELLEN GABRIELE
Witness

MARY ELLEN GABRIELE
Print Name


Mary Ellen Gabriele
Witness

MARY ELLEN GABRIELE
Print Name

STATE OF FLORIDA)
)
COUNTY OF BROWARD)

The foregoing instrument was acknowledged before me this 19 day of MARCH, 2013 by JEAN SMITH as PRESIDENT of Fort Lauderdale County Club, a Florida not-for-profit corporation, on behalf of the corporation. He/she/they ~~is~~are () personally known to me or () has/have produced _____ as identification.

(NOTARY SEAL)

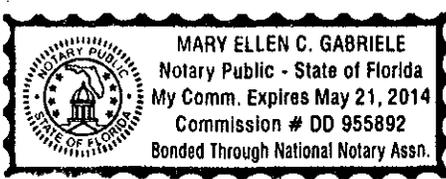


Mary Ellen C. Gabriele
Notary Public, State of Florida
Print Name: MARY ELLEN C. GABRIELE

Commission No.:
My Commission Expires:

STATE OF FLORIDA)
)
COUNTY OF BROWARD)

The foregoing instrument was acknowledged before me this 19 day of MARCH, 2013 by Joseph Agellas SECRETARY of Fort Lauderdale County Club, a Florida not-for-profit corporation, on behalf of the corporation. He/she/they is/are () personally known to me or () has/have produced _____ as identification.

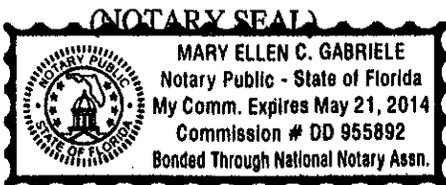




Mary Ellen C. Gabriele
Notary Public, State of Florida
Print Name:
Commission No.:
My Commission Expires:

1

EPAC
ENVIRONMENTAL SERVICES, INC.

FIGURE 2
VICINITY MAP
FORT LAUDERDALE COUNTRY CLUB
415 E COUNTRY CLUB CIRCLE
PLANTATION, FLORIDA 33317

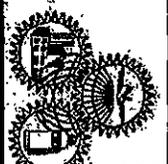
ENGINEERED ENVIRONMENTAL SOLUTIONS, INC.
601 N EAST COAST AVE
LANTANA, FL 33462
TELE (561) 721-0062

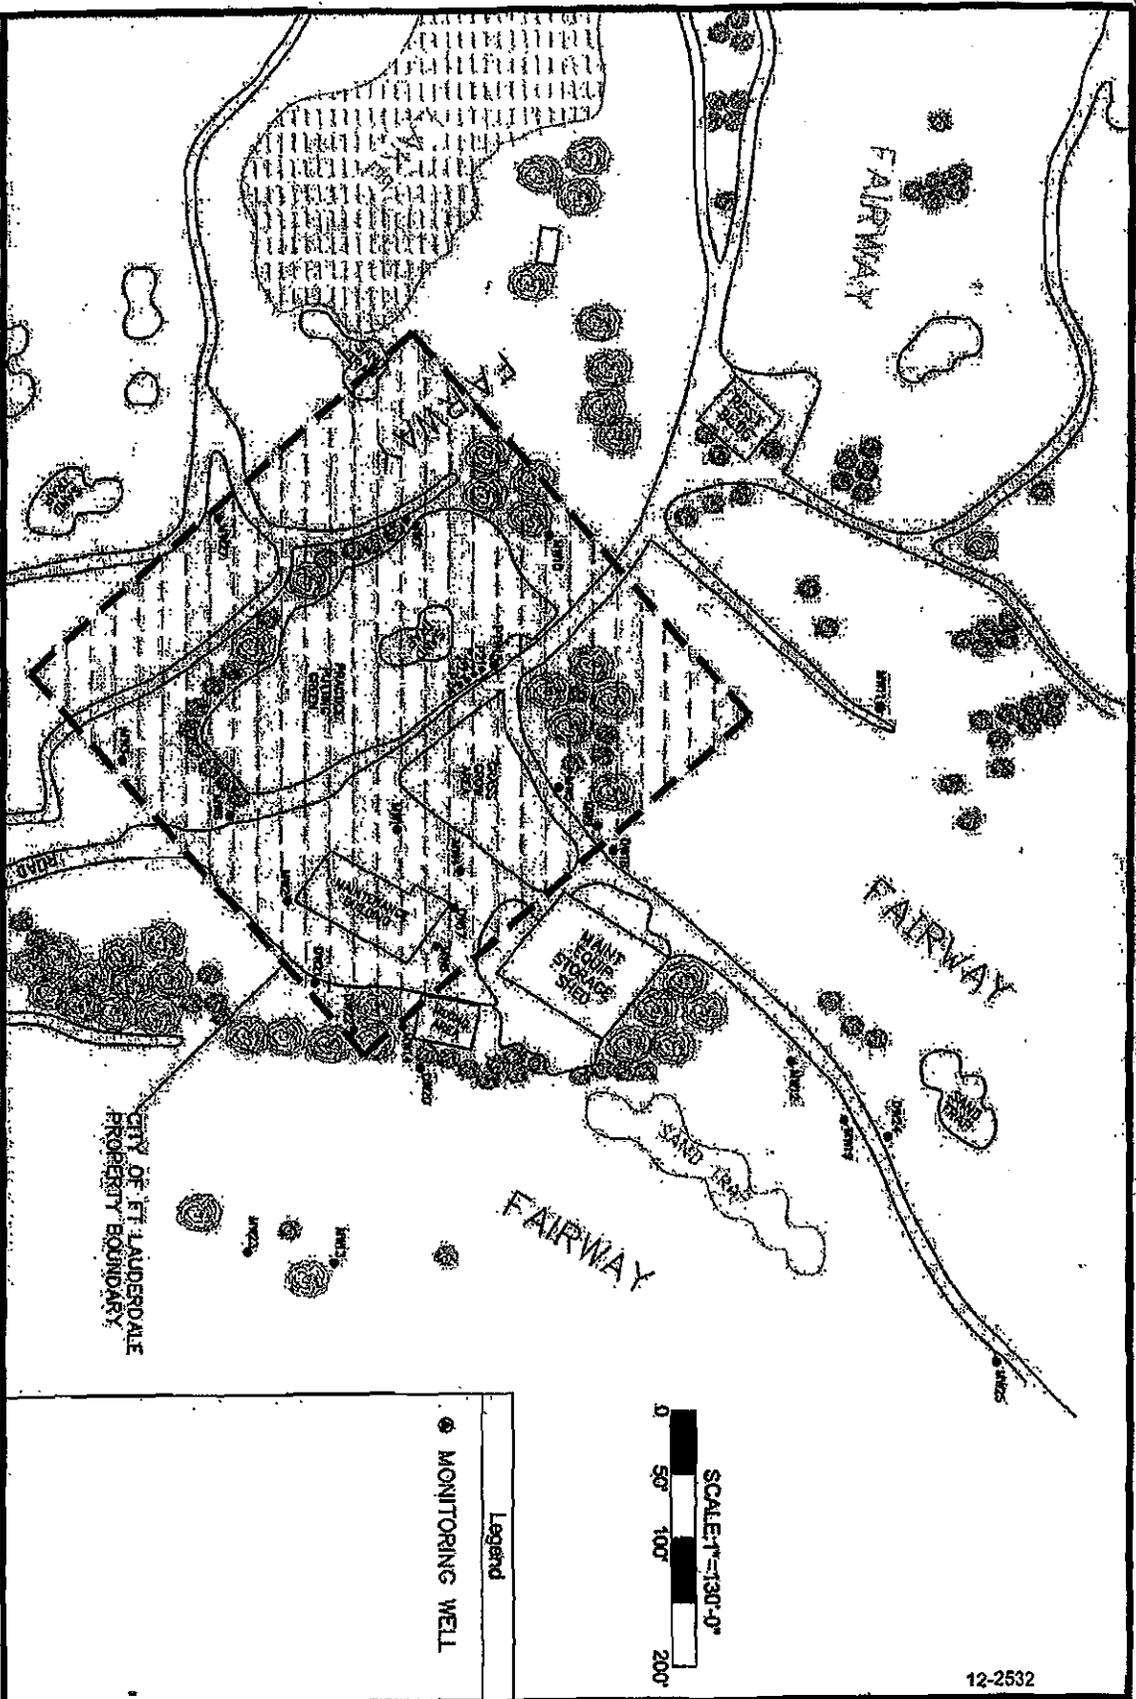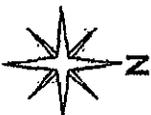

2



February 28, 2012

Mr. Paul Waite
Broward County Environmental Protection and Growth Management Department
Pollution Prevention, Remediation, & Air Quality Division
One University Drive, Suite 203
Plantation, FL 33324

RE: Remedial Action Plan
EPAC Project #: 2077167
EAR #: 0871
Fort Lauderdale Country Club, Maintenance Facility Site
415 E. Country Club Circle
Plantation, FL 33317

Dear Mr. Waite:

Pursuant to the Division letter dated December 30, 2011, in response to the *Limited Scope Remedial Action Plan* (report) dated October 10, 2011, EPAC Environmental Services, Inc. addresses the Division's comments in the following Remediation Action Plan (RAP) prepared in accordance with the requirements of Chapter 62-780.700 F.A.C., for the above referenced site.

The RAP has been prepared jointly by EPAC Environmental Services, Inc. and Engineered Environmental Solutions, Inc. (EESI) to address vadose zone arsenic remediation plan within the Fort Lauderdale Country Club, at the City of Fort Lauderdale owned maintenance facility site, outlined in Figure 1.

The Report proposes excavating contaminated soil from the City of Fort Lauderdale owned property and from the Fort Lauderdale Country Club owned property adjacent to the property boundary, backfilling with a mixture of imported fill soil and excavated soil, and installing impermeable barriers.

Should you have any questions concerning the following, please contact the undersigned at your earliest convenience.

EPAC Environmental Services, Inc.

A handwritten signature in black ink, appearing to read 'Veronica Pickett', written over a horizontal line.

Veronica Pickett
Environmental Scientist

A handwritten signature in black ink, appearing to read 'Beda C. Dondi', written over a horizontal line.

Beda C. Dondi, P.G.
Principal

EPAC Environmental Services, Inc.
F/K/A Environmental Property Assessment, Inc.
1001 S. W. 46th Avenue, Pompano Beach, Florida 33069
Broward (954) 974-7055 .Fax (954) 974-0776
Statewide 1-800-375-2965

**REMEDIAL ACTION PLAN FOR
CITY OF FORT LAUDERDALE AT THE FORT LAUDERDALE COUNTRY CLUB
415 E. COUNTRY CLUB CIRCLE
PLANATION, FLORIDA 33317-4001
EAR LICENSE NO.: 0871**

**FEBRUARY 28, 2012
EPAC PROJECT NO.: 2077167**

**SUBMITTED TO:
MR. PAUL WAITE
BROWARD COUNTY ENVIRONMENTAL PROTECTION & GROWTH MANAGEMENT
DEPARTMENT
POLLUTION PREVENTION, REMEDIATION AND AIR QUALITY DIVISION**

**SUBMITTED BY:
Veronica Pickett, Environmental Scientist
Beda C. Dondi, P.G., Principal**

**EPAC ENVIRONMENTAL SERVICES, INC.
1001 SOUTHWEST 46th AVENUE
POMPANO BEACH, FLORIDA 33069**

TABLE OF CONTENTS

1.0	OBJECTIVE	1
2.0	SOIL ASSESSMENT	1
3.0	EXCAVATION PLAN	1
4.0	SOIL CONFIRMATION SAMPLING..	2
5.0	BACKFILLING.....	2
6.0	ENGINEERING CONTROLS	3
7.0	GROUNDWATER MONITORING PLAN.....	4
8.0	REPORTING.....	4
9.0	SCHEDULE.....	4

TABLES

1. SOIL ANALYTICAL SUMMARY RESULTS & BENCH TEST ANALYTICAL SUMMARY RESULTS

FIGURES

1. SITE PLAN MAP
2. ARSENIC CONTAMINANT SOIL BORING LOCATIONS/RESULTS: 2-FEET
3. ARSENIC CONTAMINANT SOIL BORING LOCATIONS/RESULTS: 4-FEET
4. ARSENIC CONTAMINANT SOIL BORING LOCATIONS/RESULTS: 6-FEET
5. ARSENIC CONTAMINANT SOIL BORING LOCATIONS/RESULTS: 8-FEET
6. PROPOSED EXCAVATION WORK ZONES & CONFIRMATION SAMPLE LOCATIONS
7. EXCAVATION AREAS: GRADE TO 2-FEET BLS
8. EXCAVATION AREAS: 2 TO 4-FEET BLS
9. EXCAVATION AREAS: 4 TO 6-FEET BLS
10. EXCAVATION AREAS: 6-FEET TO 2-FEET INTO WATER TABLE
11. SURFACE CAP AREAS AND TYPES
12. BERM LOCATION MAP

APPENDICES

- A BENCH TEST SOIL BORING SAMPLE LOGS
- B BENCH TEST SOIL BORING ANALYTICAL RESULTS AND CHAIN OF CUSTODY
- C BACKFILL QUANTITY ESTIMATIONS CALCULATIONS
- D PERMALON LINER SPECIFICATIONS
- E LETTER FROM CITY OF FORT LAUDERDALE

1.0 Objective:

The objective of this Remedial Action Plan (RAP) is to achieve a No Further Action with Controls (NFAC), pursuant to Rule 62-780.680 F.A.C., for the City of Fort Lauderdale maintenance area, in accordance with **Item #6** on the December 30, 2011 Division Letter (see Acknowledgment Letter). The RAP specifically addresses the following:

1. Establish the arsenic Soil Cleanup Target Level (SCTL) as the Commercial/Industrial Direct Exposure level of 12 milligrams per kilogram (mg/kg) from Table II, Chapter 62-777 Florida Administrative Code (FAC).
2. Present and summarize the results of all soil assessment work to date.
3. Present a soil excavation plan to mitigate the effects of vadose zone arsenic impacts.
4. Provide an engineering controls plan to minimize the risks of arsenic exposure to the groundwater or general public.
5. Present a groundwater monitoring plan.
6. Present a plan for Institutional Controls.

2.0 Soil Assessment Summary:

On June 8, 2011 and June 10, 2011, EPAC performed soil borings SB-1 through SB-24 and SB-25 through SB-60, respectively. For each soil boring, a composite soil sample was collected from the 0 to 2 foot interval, the 2 to 4 foot interval, and the 4 to 6 foot interval. The soil samples were all analyzed for total Arsenic. On August 9, 2011, EPAC performed soil borings SB-61 through SB-81. For each soil boring, a composite soil sample was collected from the 0 to 2 foot interval, the 2 to 4 foot interval, 4 to 6 foot interval, and the 6 to 8 foot interval. These soil samples were also all analyzed for total Arsenic. The results are summarized in **Table 1**.

Per the Division **Item #2** on the December 30, 2011 letter, soil analytical data is summarized in black and white **Figures** numbered **2, 3, 4, and 5**, which illustrate the total Arsenic concentrations in the vadose zone at 2 feet, 4 feet, 6 feet, and 8 feet, respectively. Based on Table II of Ch. 62-777 Soil Cleanup Target Levels (SCTL), soil analytical results that are below 2.1 mg/kg are within the state SCTL. Concentration results that are listed between 2.1 mg/kg and 12 mg/kg are at the Residential Direct Exposure level. Concentration results over 12 mg/kg are at or over the Commercial SCTL.

3.0 Excavation Plan:

The objective is to excavate the soils with arsenic concentration results above the Residential SCTL of 2.1 mg/kg from the surface down to 2-feet below the water table. Although seasonally variable, the average depth-to-water (DTW) at the site is approximately 7.5 feet below land surface (BLS); therefore, arsenic impacted soil greater than 2.1 mg/kg will be excavated to a depth of 9.5-feet. The excavation will be divided into three work zones, which will allow a flow of traffic and keep the facility functional. **Figure 6** illustrates the three work zones. Each zone will be excavated, backfilled, and restored (to the extent possible) before proceeding to the next work zone.

EPAC has addressed **Item #3** in the Division December 30, 2011 letter by editing **Figures 7, 8, 9, and 10** which illustrate the areas to be excavated from grade to 2 feet BLS, from 2 to 4 feet BLS, from 4 to 6 feet BLS, and from 6 to 9.5 feet BLS, respectively. In addition, soil boring data is illustrated in the areas to be excavated and the Figures are in a black and white format. For each depth interval, excavated soil will be segregated into three stockpiles – Category 1 soils less than 2.1 mg/kg, Category 2 soils between 2.1 to 12 mg/kg, and Category 3 soils greater than 12 mg/kg.

Appendix C contains volume estimates based on the areas illustrated in **Figures 7 through 10**. The estimated soil volumes to be excavated are:

Category 1 Clean Overburden Soil To Be Excavated	1,996 CY
Category 2 Soil with Arsenic impacts between 2.1 and 12 mg/kg	4,289 CY
Category 3 Soil with Arsenic impacts greater than 12 mg/kg	2,672 CY

Category 3 soil greater than 12 mg/kg will be transported off-site for disposal at Waste Management's Pompano Landfill under proper waste manifesting procedures. Category 1 soil, less than 2.1 mg/kg is defined as clean overburden and will be reused as backfill. Category 2 soils between 2.1 and 12 mg/kg are defined as "mix" soil. Category 2 soil will be mixed at a ratio of 1:1 with clean Category 1 soil and imported clean fill provided by the City of Fort Lauderdale. This mix soil will then be used as backfill and/or stockpiled on site.

It is important to note that the above estimates assume the following:

1. All shaded areas can be excavated to full depth with vertical side walls. In reality, excavation sidewalls will need to be sloped to prevent sloughing and cave-ins, particularly near important site features such as buildings and utilities. During the excavation activities, a competent person shall provide adjustments to the excavation procedures to prevent mishaps.
2. The average depth-to-water (DTW) across the site is assumed to be 7.5 feet BLS. However, the excavation depth will be adjusted to 2-feet into the water table at the time of the excavation which may be shallower (i.e. if work is done in the wet season) or deeper (i.e. if work is done in the dry season).

4.0 Soil Confirmation Sampling

In the Division December 30, 2011 letter, **Item #9** asks for more Confirmation sampling detail. The confirmation will be conducted in the hazardous areas (12+mg/kg) within the City of Fort Lauderdale maintenance area property boundary along Work Zone 2, and Work Zone 1; every ten (10) feet at five (5) feet intervals for a total of 19 locations. The confirmation samples will be delivered to Florida Spectrum Laboratories and analyzed for Arsenic. Each group of samples will receive a 48 hour analytical turnaround to minimize down time. Please see **Figure 6** for the confirmation sample locations.

5.0 Backfilling

The excavation areas will be backfilled with "clean" fill provided by the City of Fort Lauderdale from the bottom of the excavation to 3 feet above the water table. This fill, provided by the City, is from lime sand stockpiled after use in filtering water from the City's production well process. A sample of the City clean fill was tested for both total arsenic and SPLP arsenic (Bench test), Item #5 on the December 30, 2011 Division letter ; both results were well below the SCTLs. See Appendix A for the Bench Test soil boring logs and the analytical results with the COC's are included in Appendix B. Refer to Appendix E, City of Fort Lauderdale Letter addressing the "Clean Fill".

The imported "clean" City fill will be backfilled from the bottom of the excavation (estimated at 9.5-foot BLS) to 3-feet above the water table (estimated to be at 7.5-foot BLS). Appendix C contains backfill quantity estimation calculations. Approximately 3,439 CY of "clean" City fill will be required to backfill to 3-feet above the water (or to 4.5-foot BLS). This "clean" City fill should help immobilize arsenic by acting as barrier to potential arsenic leaching from above and by providing sorption sites to any mobile aqueous phase dissolved arsenic.

A "Fluff Factor" between 5 to 10 percent will temporarily create an excess of fill material. However EPAC intends to vibratory roll each successive lift of backfill in one foot intervals. This should reduce Fluff to around 3 percent or lower (Item #7 on the December 30, 2011 Division letter). As such , a Fluff factor was not included within the volume calculations.

In the Division December 30, 2011 letter, Item #4 addresses the Bench Test analytical results for this section. Please see Table 1 and Appendix A & B support documents for the Bench Tests conducted.

The remainder of the open excavation will be backfilled with a one to one (1:1) mixture of the Category 2 soil (i.e. arsenic between 2.1 and 12 mg/kg) and clean soil. Mixing "clean" soil with the Category 2 soil will dilute the arsenic concentrations and reduce the arsenic leaching potential. This theory was verified in two independent Bench tests conducted on the site.

Mixing the Category 2 soil with clean soil at a one-to-one ratio decreased the total arsenic concentrations by 22% to 48%. This reduction in total arsenic concentrations will reduce the leaching potential and protect the groundwater.

Heavy equipment such as excavators and loaders will be used to physically mix the Category 2 soil with the clean soil (i.e. clean "city" fill or Category 1 soil). The estimated amounts of mix backfill are summarized below:

Volume of Excavated Category 1 Soil.....	1,996 CY
Volume of Excavated Category 2 Soil	4,289 CY

Volume of Imported "Clean" City Fill 4,289 CY

Mix Total at 1:1 Mixture 8,578 CY

Appendix C contains the soil volume estimate calculations.

Approximately 4,475 CY of mix fill are required to finish backfilling all the excavation areas. The mix fill produced by the Category 2 soil from the City owned maintenance facility property will be used for backfill on the City owned maintenance facility property.

The Category 2 Soil generated from FLCC property adjacent to the City owned maintenance facility property will be segregated, mixed and stored separately. An estimated 2,051 CY of FLCC generated mixed fill will be left over at the completion of backfilling operations. The excess mixed soil generated from the FLCC property will be placed along the northwest boundary of the FLCC property (see location map **Figure 12**) and secured by engineering controls as set forth below. However, if the City of Fort Lauderdale expresses concerns regarding the location of staging and management of FLCC generated mixed soils, the location of storage or the manner of maintenance may be amended. If this plan for management of FLCC generated mixed soils is amended, sufficient notice and specific alternative locations will be provided to Broward County prior to the relocation of such mixed soils.

6.0 Engineering Controls:

A number of engineering controls are proposed to 1) safeguard the public from direct exposure and 2) to immobilize any residual arsenic and prevent leaching. Two engineering controls were already discussed above – the use of "clean" city backfill to 3-feet above the water table and the use of mix fill for the remainder.

To further prevent the potential for leaching or mobilization of arsenic, all excavated areas will be capped with an impermeable barrier. **Figure 11** illustrates the areas to be capped. Asphalt pavement consisting of 1.5-inches of hot-rolled asphalt over 6-inches of compacted FDOT certified limerock will be applied over all parking and drive areas. Some small areas will be capped with a minimum of 6-inches of 3,000 PSI reinforced concrete as required by site activities (i.e. locations where concrete is preferred over asphalt by the facility operators).

To prevent leaching or advection of aqueous phase arsenic, no storm water drains or pumping wells of any kind will be permitted in any of the excavated areas. The final grade of the excavated areas will slightly mounded (as much as practical and possible) to divert storm water off to the sides.

Any excess mixed soil generated from the FLCC property will be placed along the northwest boundary of the FLCC property in area 1 or area 2, (see location map **Figure 12**) and secured from exposure to the elements by an impermeable liner, both below and above the mixed soil as well as 6-inches of clean top soil followed by grass seed and/or

sod to match the surroundings. The specified liner will be Permalon Ply X-100. Permalon liner is a lightweight, highly flexible, cross-laminated, high-density polyethylene membrane with excellent tensile strength, puncture resistance, and UV resistance. Specifications for the Permalon liner material are included in **Appendix D**.

7.0 Institutional Controls

In order to preserve the engineering controls and reduce exposure to impacted soils or groundwater on the City owned maintenance facility property, an institutional control in the form of a Declaration will be provided. The Declaration on the City owned maintenance facility property will provide for maintenance of the engineering controls, restricting access to groundwater and limiting future use of the property. This Declaration will not affect or restrict any other City-owned parcels at the Fort Lauderdale Country Club. In response to requirements in the December 30, 2011 Division Letter, please see attached a letter from the City of Fort Lauderdale, attached as **Appendix E**, confirming that the City will allow the proposed activities to be conducted on the City owned maintenance facility property (Acknowledgment Letter).

8.0 Groundwater Monitoring Plan:

All monitoring wells damaged or destroyed by the proposed excavation activities will be replaced. Groundwater remediation will be addressed in the form of a Natural Attenuation Monitoring program (NAM). Arsenic levels within groundwater were predominantly at the lower limit of the GCTL. Source removal, engineering controls and natural attenuation should cause a natural lowering of the dissolved arsenic. Thus monitoring will consist of quarterly sampling including source monitoring wells MW-1, 2, 4, 5, 6, 8 and annual sampling of wells MW-3, 7, 10, 27, DW-14, 16, 17, and DW-21. Based on the results of four (4) quarters (1 year) of sampling, the monitoring program will be modified dependent on the sampling results.

8.0 Reporting:

Upon completion, EPAC will prepare a final a report to include:

1. Summary of all work performed.
2. Site maps illustrating the final excavation areas.
3. Site maps illustrating the results of all confirmation soil sampling along with all laboratory reports and chain-of-custodies (COCs).
4. Total soil tonnage transported off-site for disposal with corresponding disposal manifests.
5. Clean backfill tonnage with corresponding delivery tickets.
6. Clean backfill certifications and corresponding analytical reports (if applicable)
7. Total paving square footage
8. Monitoring well logs for any replacement wells (if applicable)
9. Conclusions and recommendations


9.0 Schedule:

1. Submission of RAP on February 28, 2012
2. Review by Broward County Division by estimated 30 days.
3. Implementation 180 days from approval of RAP (conditioned upon financing).
4. Replacement of damaged monitoring wells estimated 14 days subsequent to completion of RAP.
5. RAP implementation report estimated 90 days from completion of remediation activities.
6. Natural Attenuation Monitoring program (NAM) start 60 days from replacement of monitoring wells.

We appreciate your review of this document and welcome your questions and comments.

Sincerely,

EPAC Environmental Services, Inc.

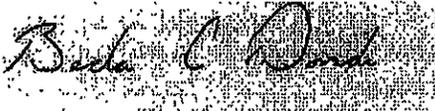A handwritten signature in cursive script, appearing to read "Beda C. Dondi", is superimposed on a rectangular area of heavy black dot-matrix noise.

Beda C. Dondi, P.G.

CC: Michael O'Brien, Ft. Lauderdale Country Club
City Attorney Harry Stewart, City of Ft. Lauderdale
Assistant City Attorney DJ Williams-Persad, City of Ft. Lauderdale
Stephen K. Tilbrook, Shutts & Bowen

**CERTIFICATION
FLORIDA REGISTERED PROFESSIONAL ENGINEER**

In accordance with the provisions of Chapter 471, F. S., Florida Statutes, this Remedial Action Plan for the City of Fort Lauderdale property located within the Fort Lauderdale Country Club at 415 East Country Club Circle, Plantation, Florida, EAR License No. 0871 have been prepared under my responsible charge, supervision, direction and control. I further certify that, it is my professional judgment that this report meets the requirements of Section 62-780 for Contaminated Site Cleanup Criteria, Florida Administrative Code.

The report was prepared jointly between EPAC Environmental Services, Inc. and Engineered Environmental Solutions, Inc.


I hereby certify that the work described herein was performed by or under my supervision. As a registered Professional Engineer, I certify that I am a qualified groundwater professional, who is competent through education and experience to provide the engineering service contained in this report. Moreover, Engineered Environmental Solutions, Inc. holds an active Engineering Certificate of Authorization No. 7344.



Joseph Ziegler, PE.
Florida License # 49375
Date: 2-28-12

TABLE 1
SOIL ANALYTICAL RESULTS

**FIGURE 1
SITE PLAN MAP**

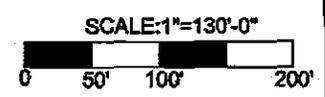

SCTL for Arsenic: 2.1 mg/Kg
 GCTL for Arsenic: 0.01 mg/L


Legend	
▲	MONITORING WELL OR PUMP TEST WELL OR PIEZOMETER




FIGURE 1
AERIAL SITE MAP
 FORT LAUDERDALE COUNTRY CLUB
 415 E COUNTRY CLUB CIRCLE
 PLANTATION, FLORIDA 33317



ENGINEERED ENVIRONMENTAL SOLUTIONS, INC.
 601 N EAST COAST AVE
 LANTANA, FL 33462
 TELE: (561) 721-0062

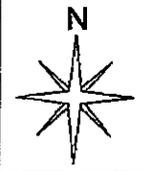

**FIGURE 2-5
SOIL BORING ANALYTICAL RESULTS MAP**

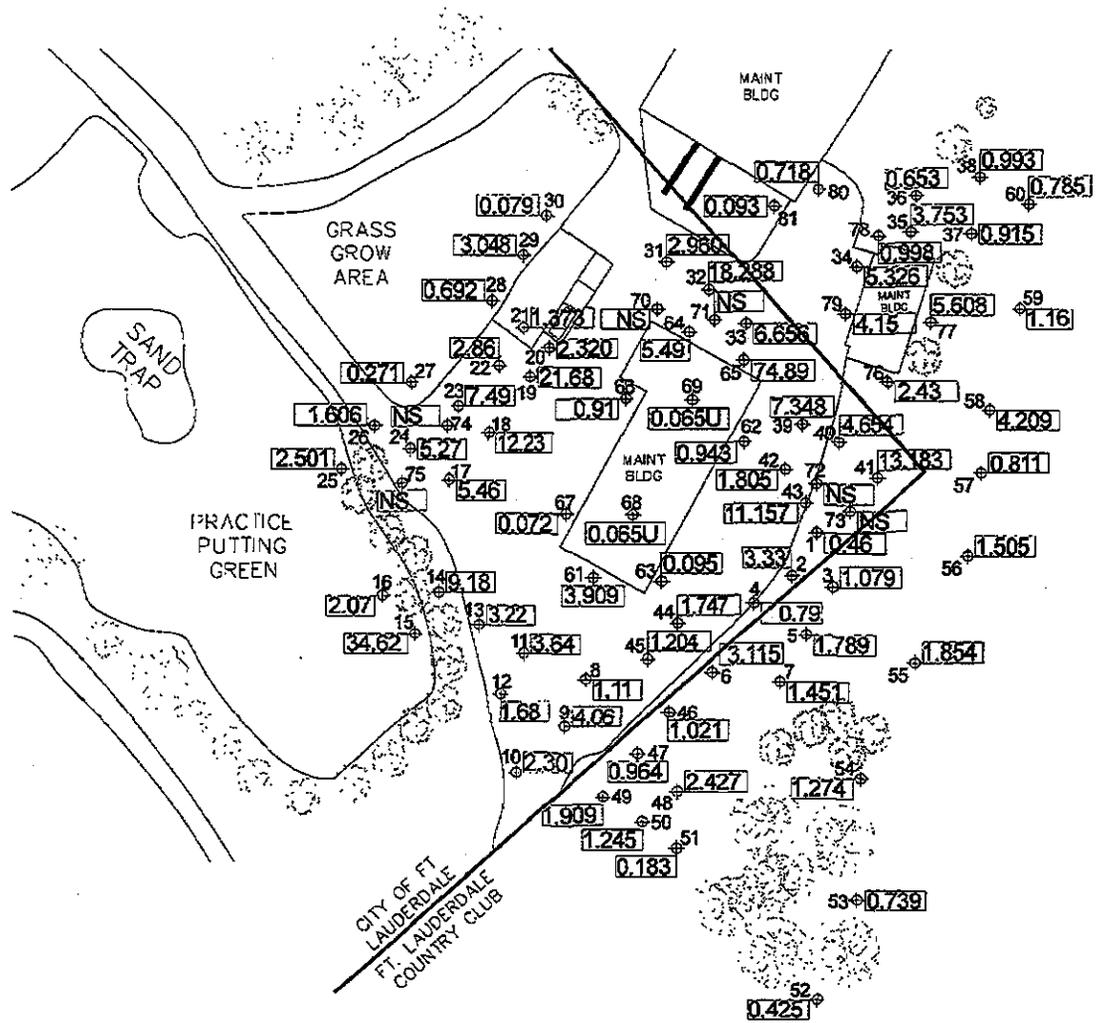

LEGEND
 ⊕ SOIL BORING
 JUNE 8, 2011 SB-1 THROUGH SB 74
 JUNE 10, 2011 SB 25 THROUGH SB -60
 AUG 9, 2011 SB-61 THROUGH SB-81

SCTL for Arsenic: 2.1mg/kg -12 mg/kg
 NADC for As in GW: 0.010 mg/L
 SCALE 1"=50'-0"
 0' 25' 50' 100'

FIGURE 2
ARSENIC CONTAMINANT SOIL BORING LOCATIONS / RESULTS: 2-FEET
 FORT LAUDERDALE COUNTRY CLUB/CITY OF FORT LAUDERDALE
 415 E. COUNTRY CLUB CIRCLE/5050 W BROWARD BLVD
 PLATON, BROWARD COUNTY, FLORIDA 33317


EPAC
 ENVIRONMENTAL SERVICES, INC.



ENGINEERED ENVIRONMENTAL SOLUTIONS, INC.
 601 N EAST COAST AVE
 LANTANA, FL 33462
 TELE. (561) 721 0062

EPAC Project #: 2077167
 Drawn By: VP
 Date: 10-10-11
 01-27-12



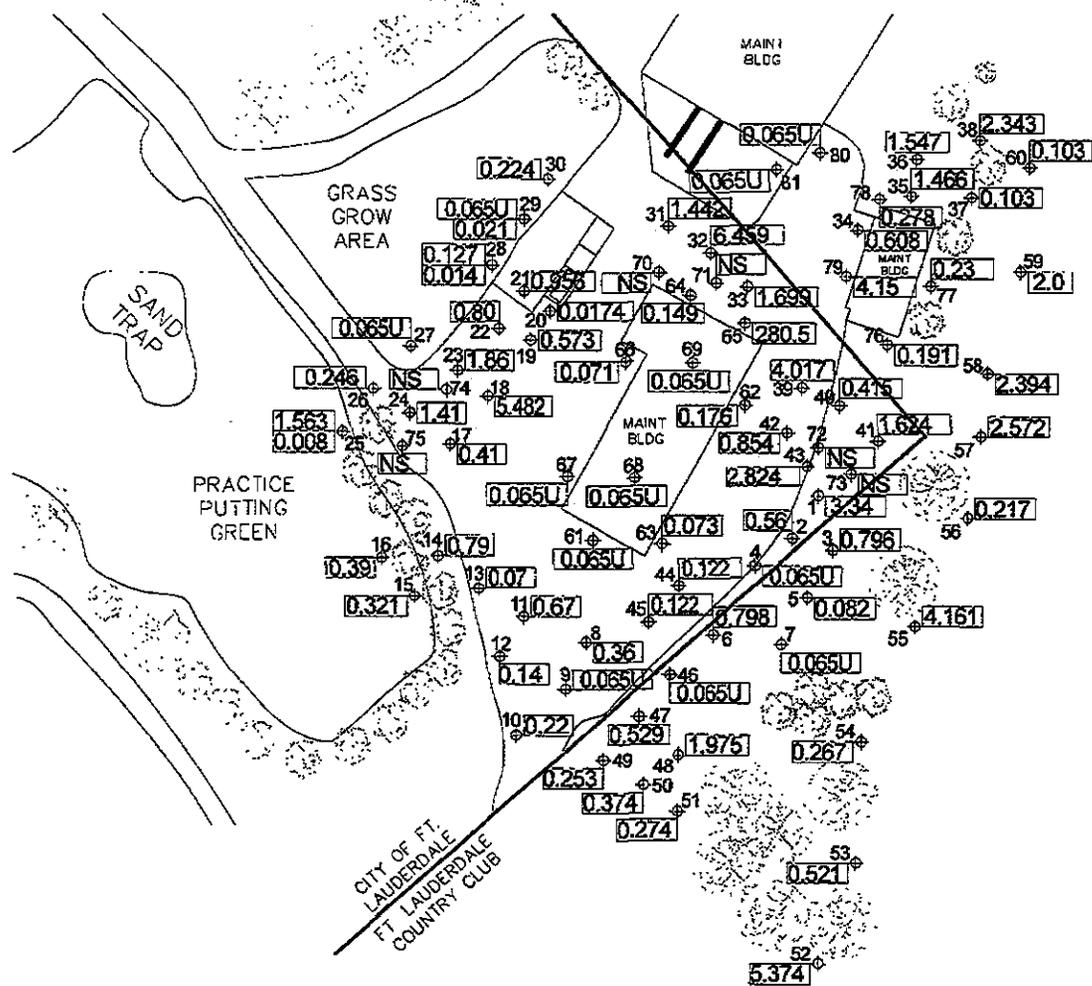

LEGEND
 ⊕ SOIL BORING
 JUNE 8, 2011 SB-1 THROUGH SB-24
 JUNE 10, 2011 SB-25 THROUGH SB-60
 AUG 9, 2011 SB-61 THROUGH SB-81


SCTL for Arsenic: 2.1mg/kg - 42 mg/kg
 MADC for As in GW: 0.010 mg/L
 SCALE: 1"=50'-0"
 0 25 50 100'

FIGURE 3
ARSENIC CONTAMINANT SOIL BORING LOCATIONS / RESULTS: 4- FEET
 FORT LAUDERDALE COUNTRY CLUB/CITY OF FORT LAUDERDALE
 415 E. COUNTRY CLUB CIRCLE/5050 W BROWARD BLVD
 PLATONIA, BROWARD COUNTY, FLORIDA 33317

EPAC
 ENVIRONMENTAL SERVICES, INC.

ENGINEERED ENVIRONMENTAL SOLUTIONS, INC.
 801 N EAST COAST AVE
 LANTANA, FL 33462
 TELE: (561) 721-0062

EPAC Project #: 2077167
 Drawn By: VP
 Date: 10-10-11
 01-27-12

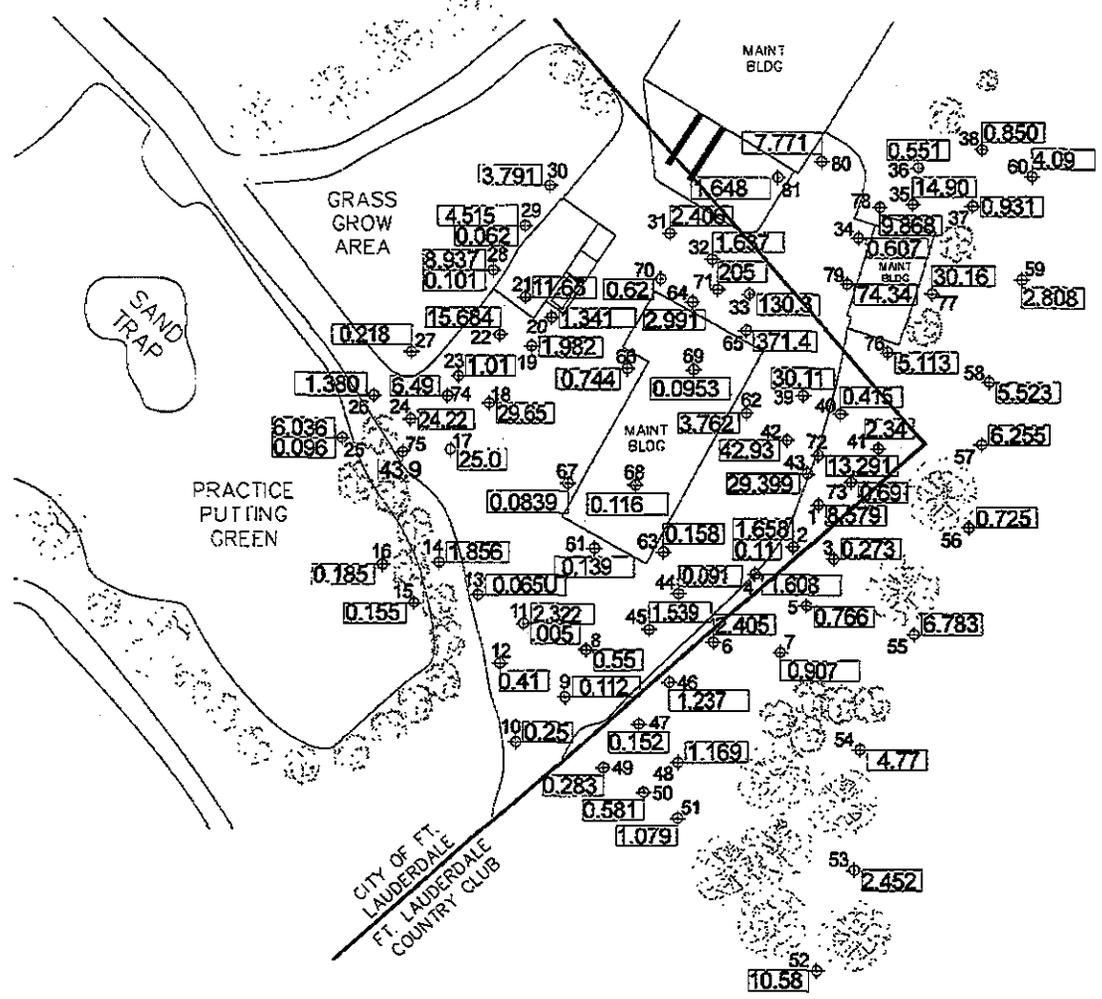

LEGEND
 ⊕ SOIL BORING
 JUNE 8, 2011 SB-1 THROUGH SB 24
 JUNE 10, 2011 SB-25 THROUGH SB-60
 AUG 9, 2011 SB-61 THROUGH SB-81

SCTL for Arsenic: 2.1mg/kg-12 mg/kg
 MADC for As in GW: 0.010 mg/L
 SCALE: 1"=50'-0"
 0' 25' 50' 100'


FIGURE 4
ARSENIC CONTAMINANT SOIL BORING LOCATIONS / RESULTS: 6-FEET
 FORT LAUDERDALE COUNTRY CLUB/CITY OF FORT LAUDERDALE
 415 E. COUNTRY CLUB CIRCLE/5050 W BROWARD BLVD
 PLATON, BROWARD COUNTY, FLORIDA 33317

EPAC
 ENVIRONMENTAL SERVICES, INC.

ENGINEERED ENVIRONMENTAL SOLUTIONS, INC.
 601 N. EAST COAST AVE
 LANTANA, FL 33462
 TELE: (561) 721-0062

EPAC Project #: 2077167
 Drawn By: VP
 Date: 10-10-11
 01-27-12



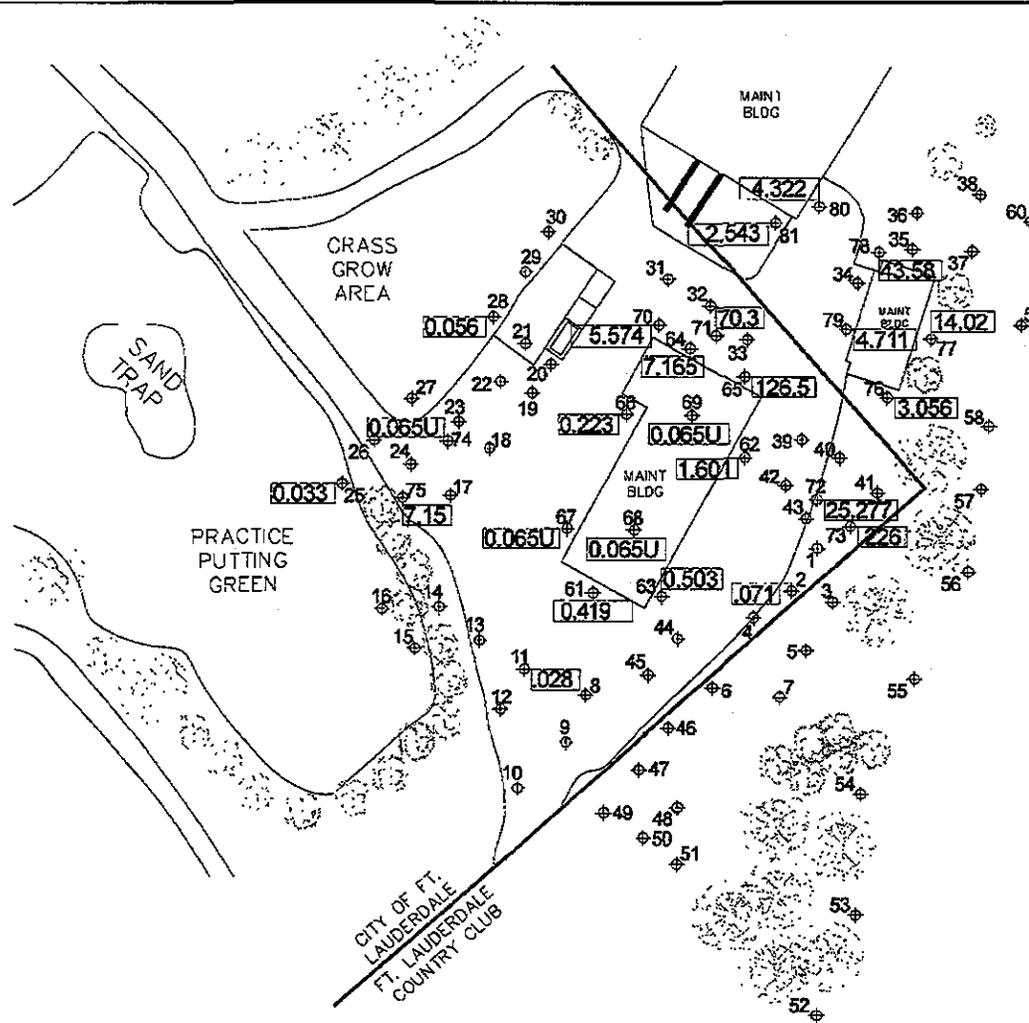

LEGEND
 ⊕ SOIL BORING
 JUNE 8, 2011 SB-1 THROUGH SB-24
 JUNE 10, 2011 SB-25 THROUGH SB-60
 AUG 9, 2011 SB-61 THROUGH SB-81

SCCL for Arsenic: 2.1mg/kg -12 mg/kg
 MADC for As in GM: 0.010 mg/L
 SCALE: 1"=50'-0"
 0 25 50 100'

FIGURE 5
ARSENIC CONTAMINANT SOIL BORING LOCATIONS / RESULTS: 8- FEET

FORT LAUDERDALE COUNTRY CLUB/CITY OF FORT LAUDERDALE
 415 E. COUNTRY CLUB CIRCLE/5050 W BROWARD BLVD
 PLATON, BROWARD COUNTY, FLORIDA 33317


EPAC Project #: 2077167
 Drawn By: VP
 Date: 10-10-11
 01-27-12



EPAC
 ENVIRONMENTAL SERVICES, INC.



ENGINEERED ENVIRONMENTAL SOLUTIONS, INC.
 601 N. EAST COAST AVE
 LANTANA, FL 33462
 TEL: (561) 721-0082

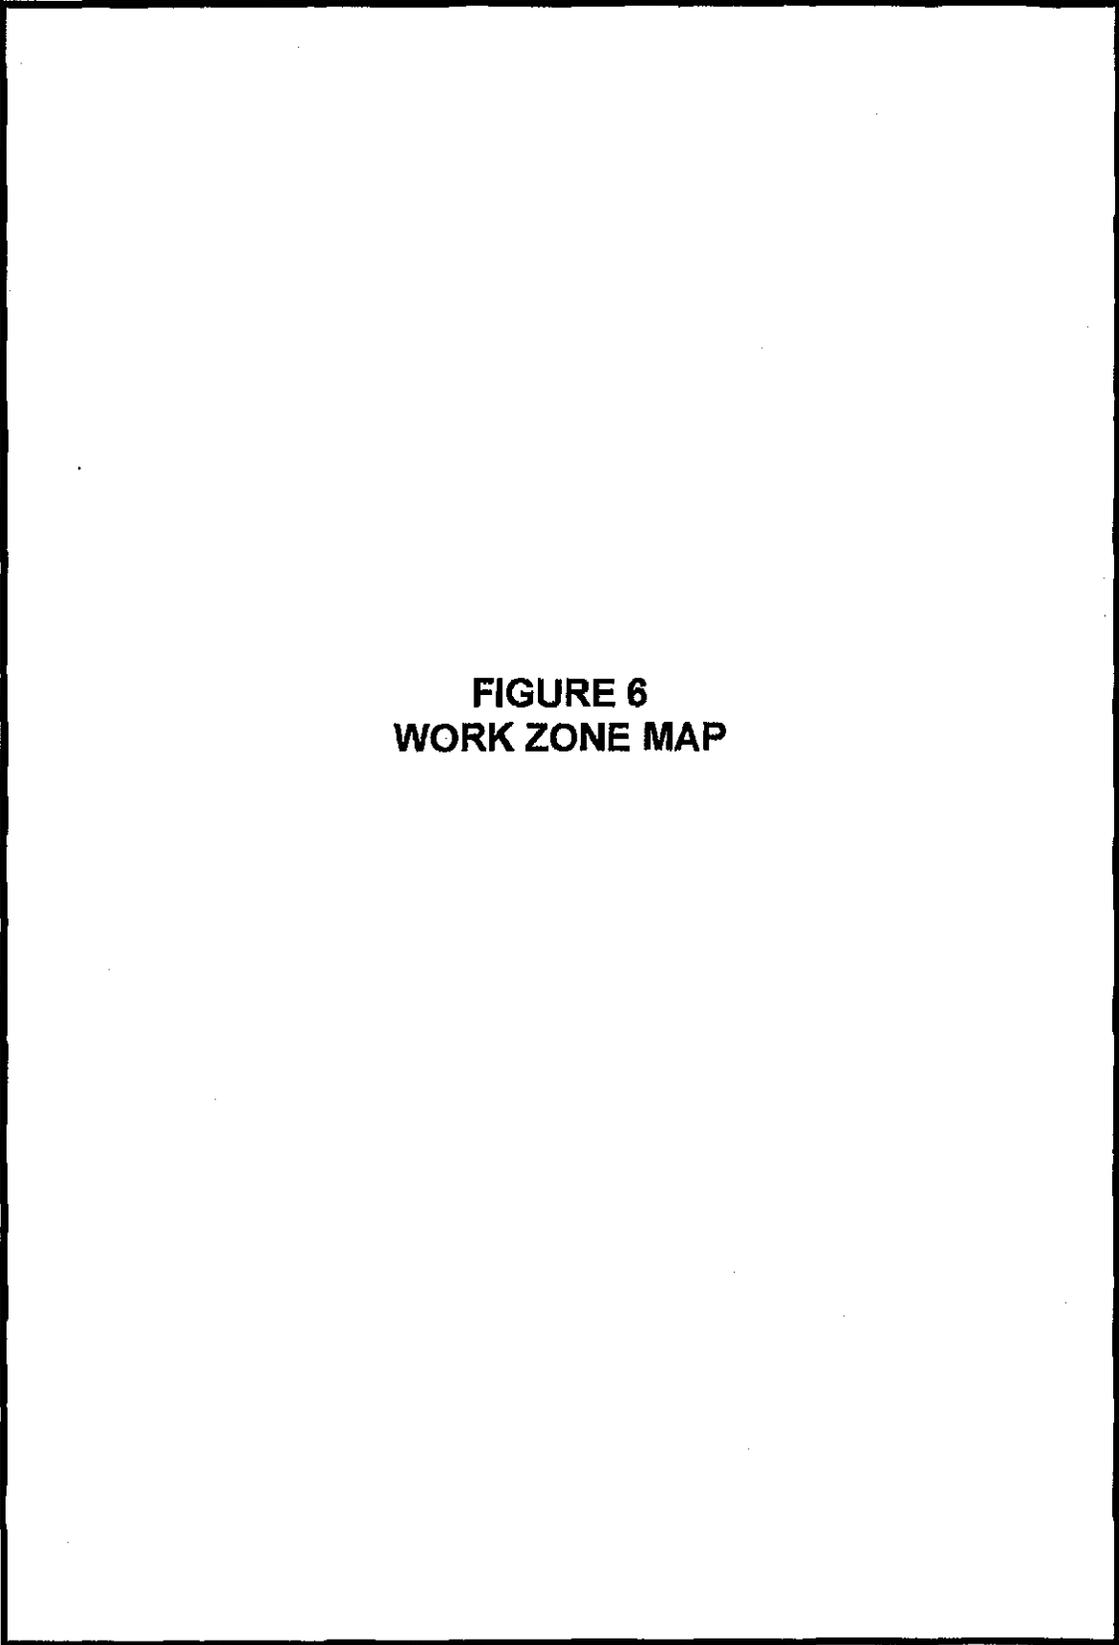

**FIGURE 6
WORK ZONE MAP**

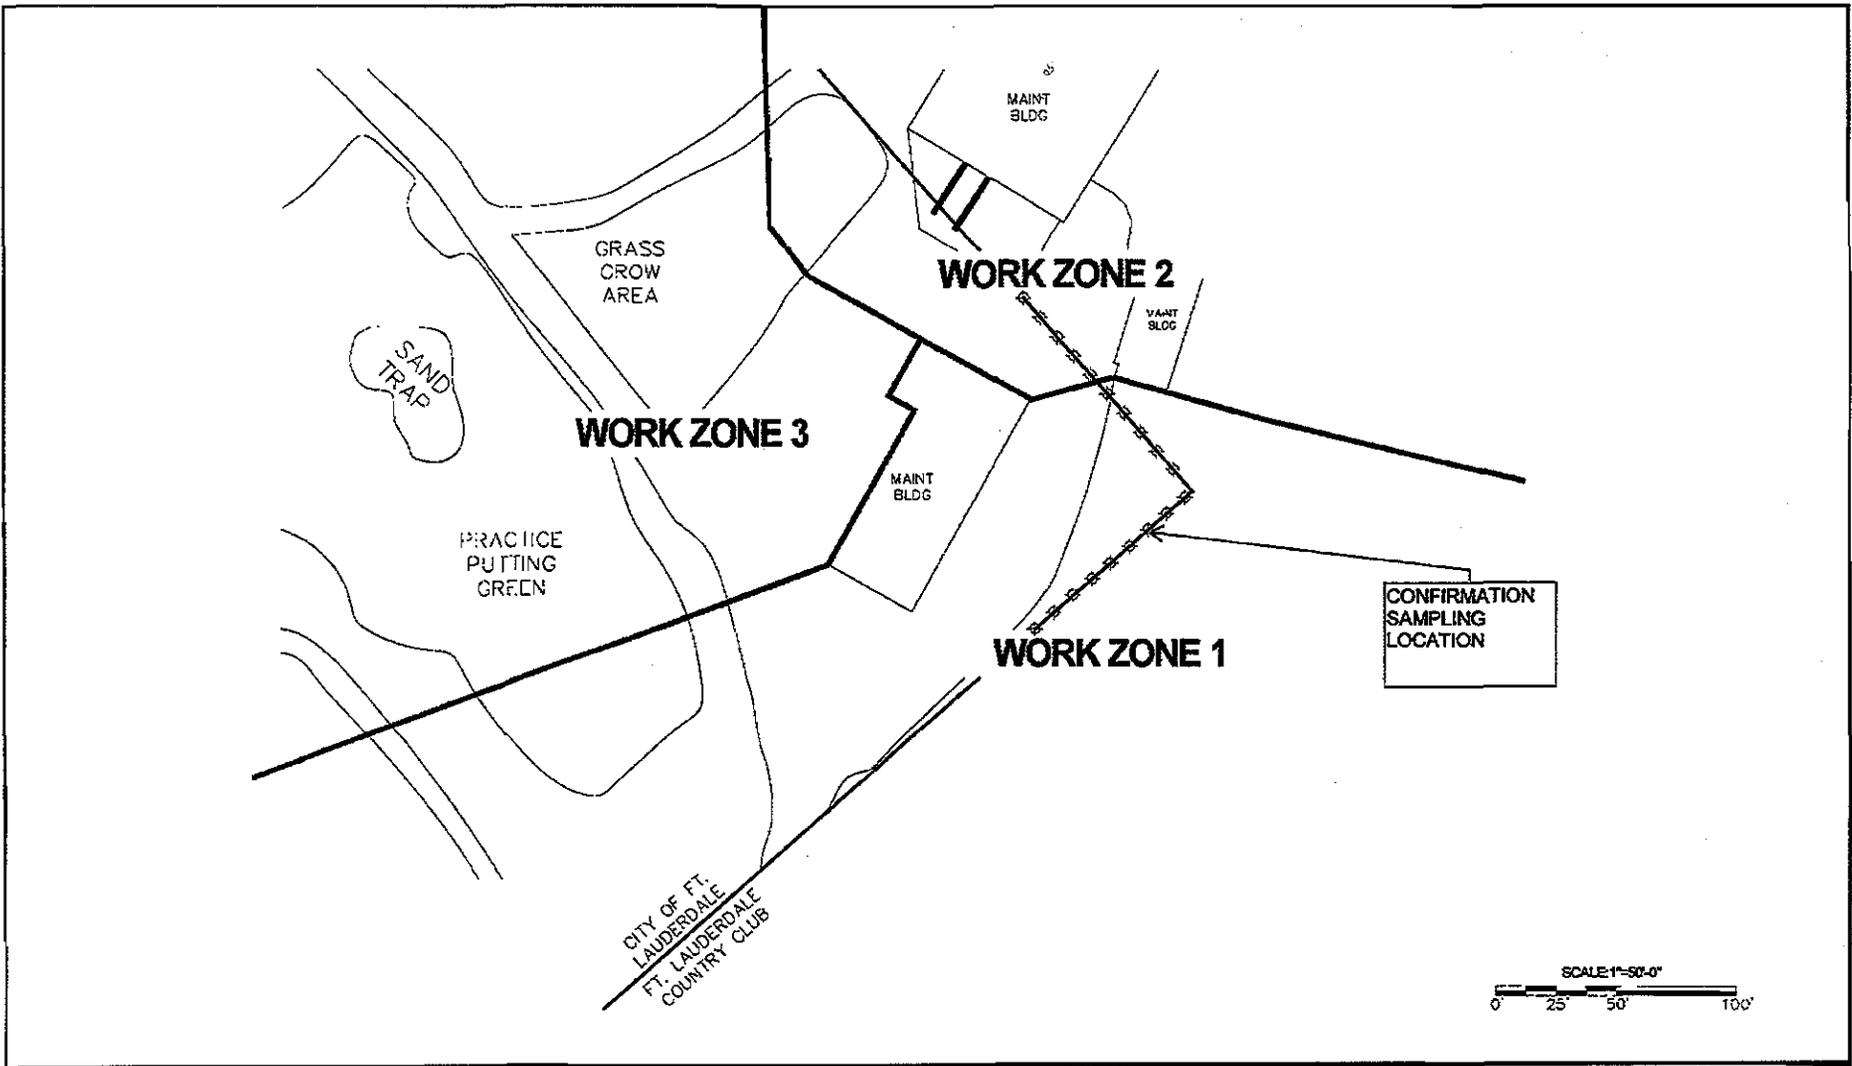


FIGURE 6
PROPOSED EXCAVATION WORK ZONES - Confirmation Sampling Location



FORT LAUDERDALE COUNTRY CLUB/CITY OF FORT LAUDERDALE
 415 E. COUNTRY CLUB CIRCLE/5050 WBROWARD BLVD
 PLATATION, BROWARD COUNTY, FLORIDA 33317

EPAC Project #: 2077167
 Drawn By: VP
 Date: 08-09-11
 01-27-12



ENGINEERED ENVIRONMENTAL SOLUTIONS, INC.
 601 N EAST COAST AVE
 LANTANA, FL 33462
 TELE. (561) 721-0062

**FIGURE 7-10
EXCAVATION MAPS**

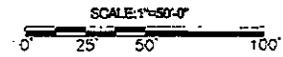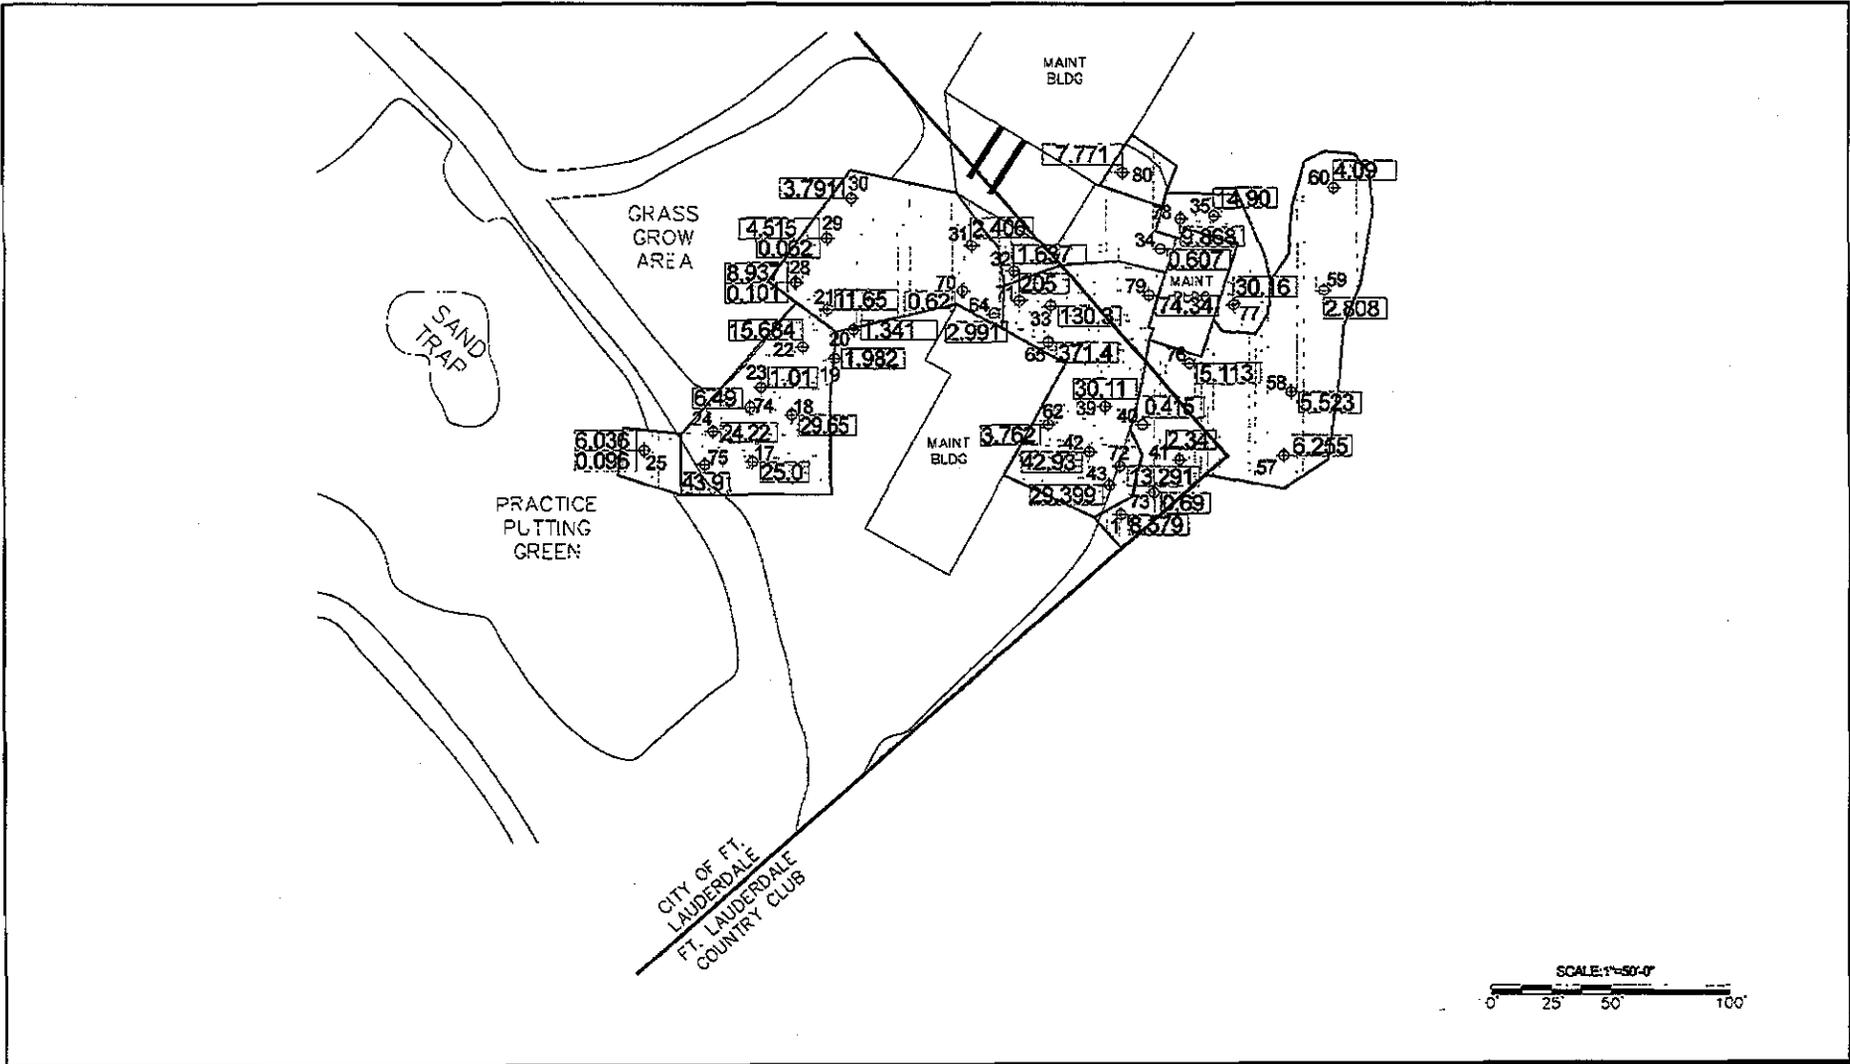

EPAC
ENVIRONMENTAL SERVICES, INC.





ENGINEERED ENVIRONMENTAL SOLUTIONS, INC.
601 N. EAST COAST AVE
LANTANA, FL 33462
TEL: (561) 721-0062

FIGURE 9
EXCAVATION AREAS: 4 TO 6-FEET BLS
FORT LAUDERDALE COUNTRY CLUB/CITY OF FORT LAUDERDALE
415 E. COUNTRY CLUB CIRCLE/5050 W BROWARD BLVD
PLATON, BROWARD COUNTY, FLORIDA-33317

EPAC Project #: 2077167
Drawn By: VP
Date: 10-10-11



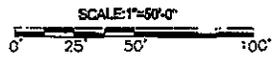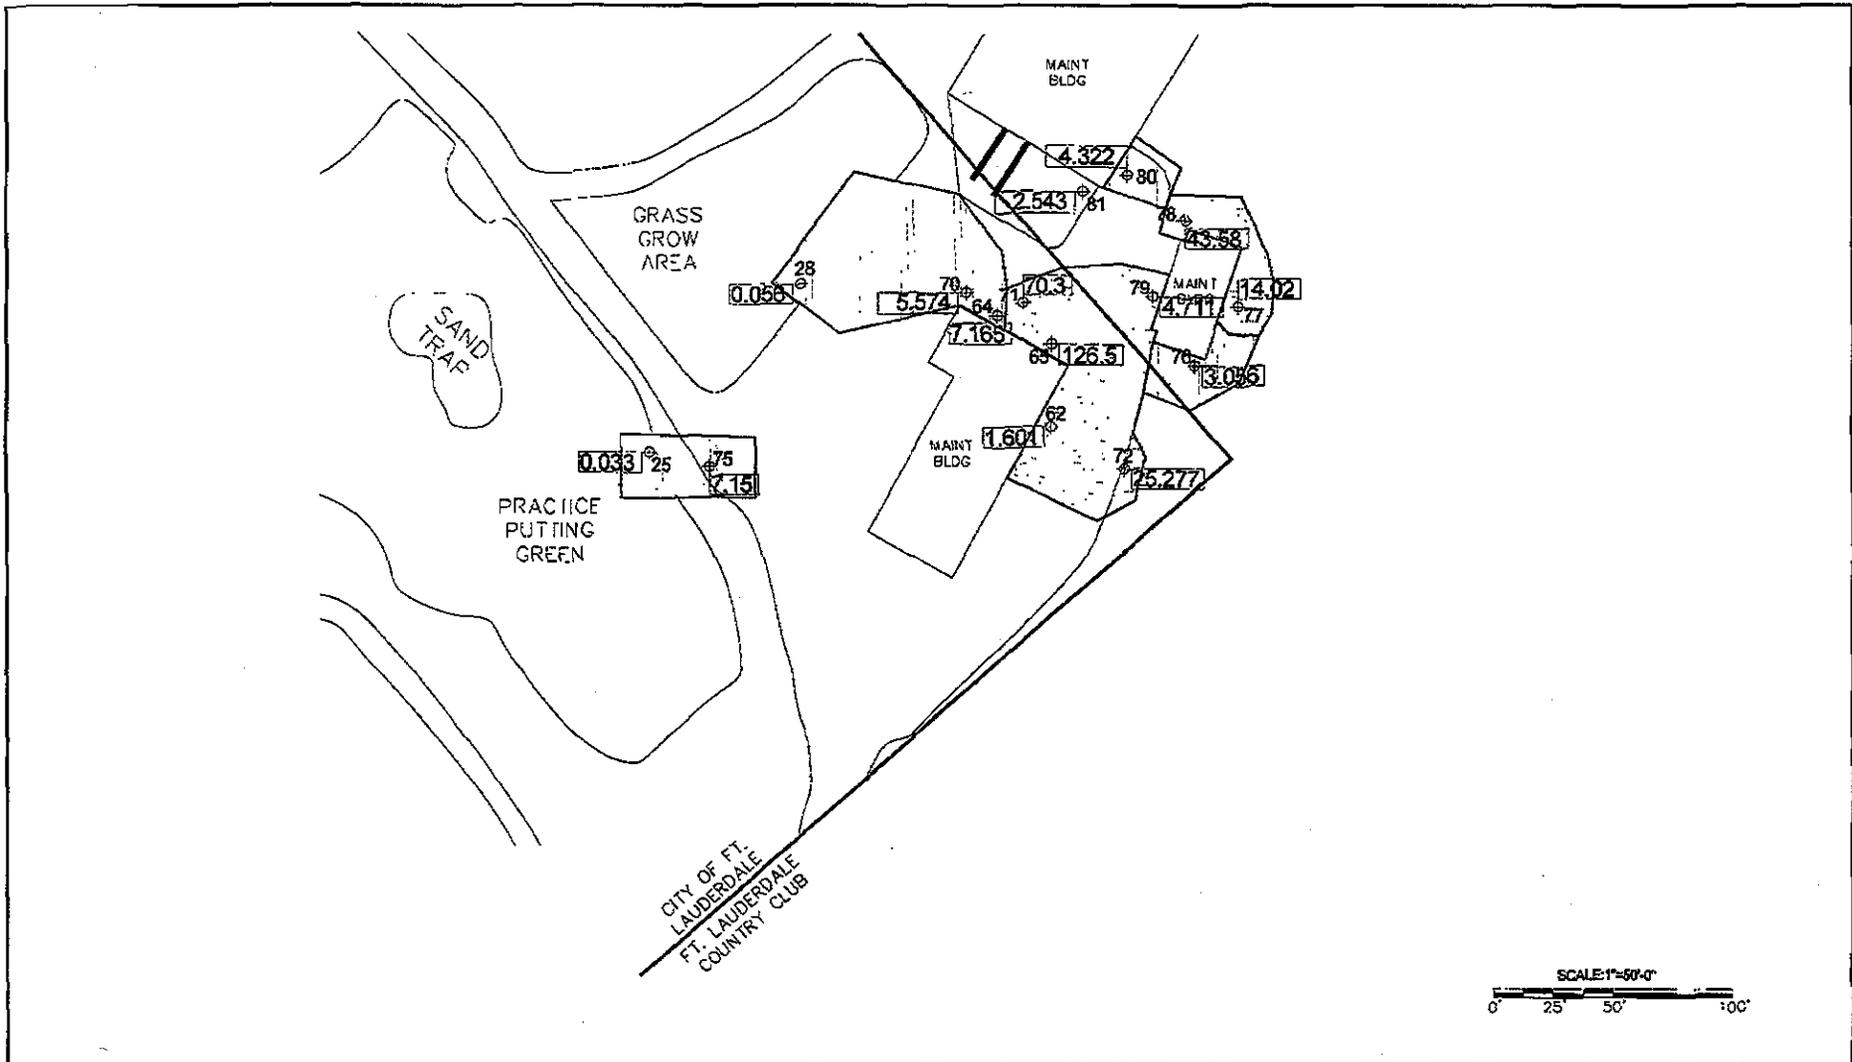

EPAC
ENVIRONMENTAL SERVICES, INC.



ENGINEERED
ENVIRONMENTAL
SOLUTIONS, INC.
601 N EAST COAST AVE
LANTANA, FL 33462
TEL: (561) 771-0062

FIGURE 10
EXCAVATION AREAS: 6-FEET BLS TO 2-FEET INTO WATER TABLE
FORT LAUDERDALE COUNTRY CLUB/CITY OF FORT LAUDERDALE
415 E. COUNTRY CLUB CIRCLE/5050 W BROWARD BLVD
PLATATION, BROWARD COUNTY, FLORIDA 33317

EPAC Project #: 2077167
Drawn By: VP
Date: 10-10-11



**FIGURE 11
CAPPED AREA MAP**

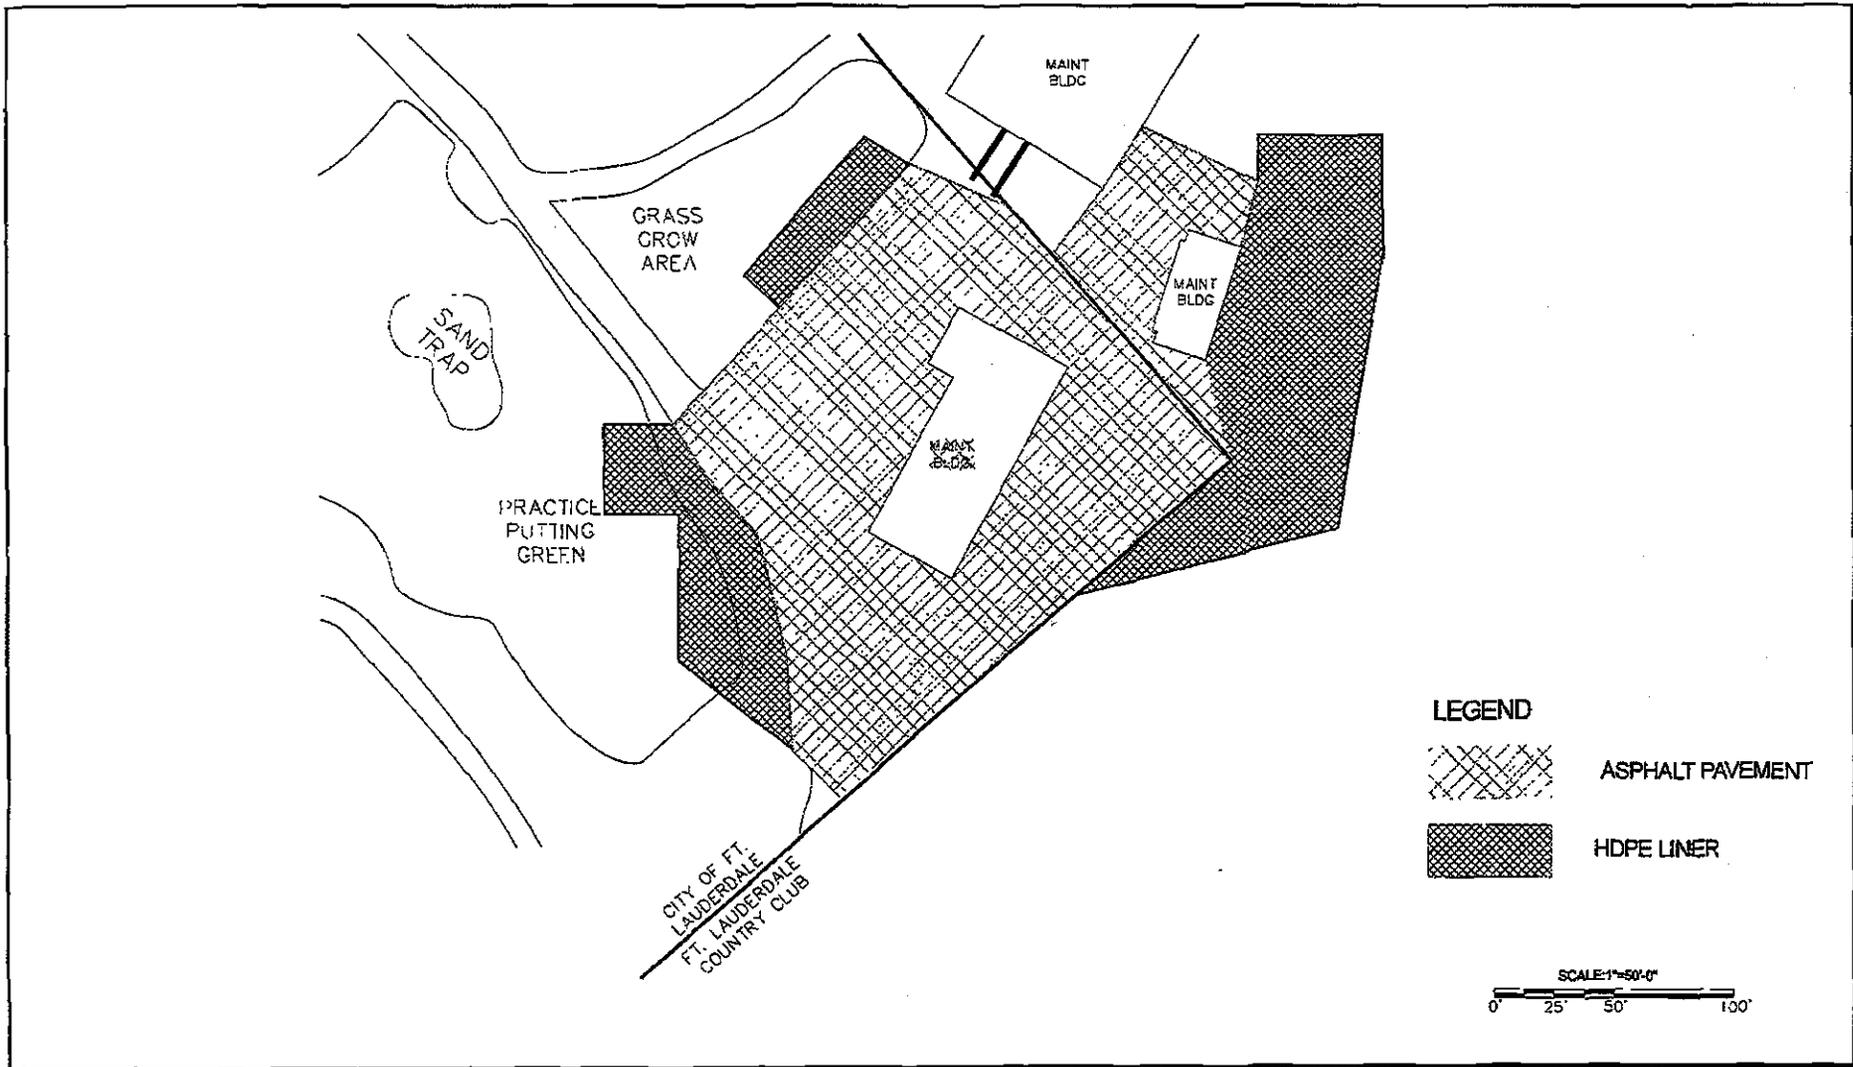


FIGURE 11
SURFACE CAP AREAS AND TYPES

FORT LAUDERDALE COUNTRY CLUB/CITY OF FORT LAUDERDALE
415 E. COUNTRY CLUB CIRCLE/5050 W BROWARD BLVD
PLATON, BROWARD COUNTY, FLORIDA 33317

EPAC Project #: 2077167
Drawn By: VP
Date: 10-10-11



EPAC
ENVIRONMENTAL SERVICES, INC.



ENGINEERED ENVIRONMENTAL SOLUTIONS, INC.
601 N EAST COAST AVE
LANIANA, FL 33462
TEL: (561) 721-0062

FIGURE 12


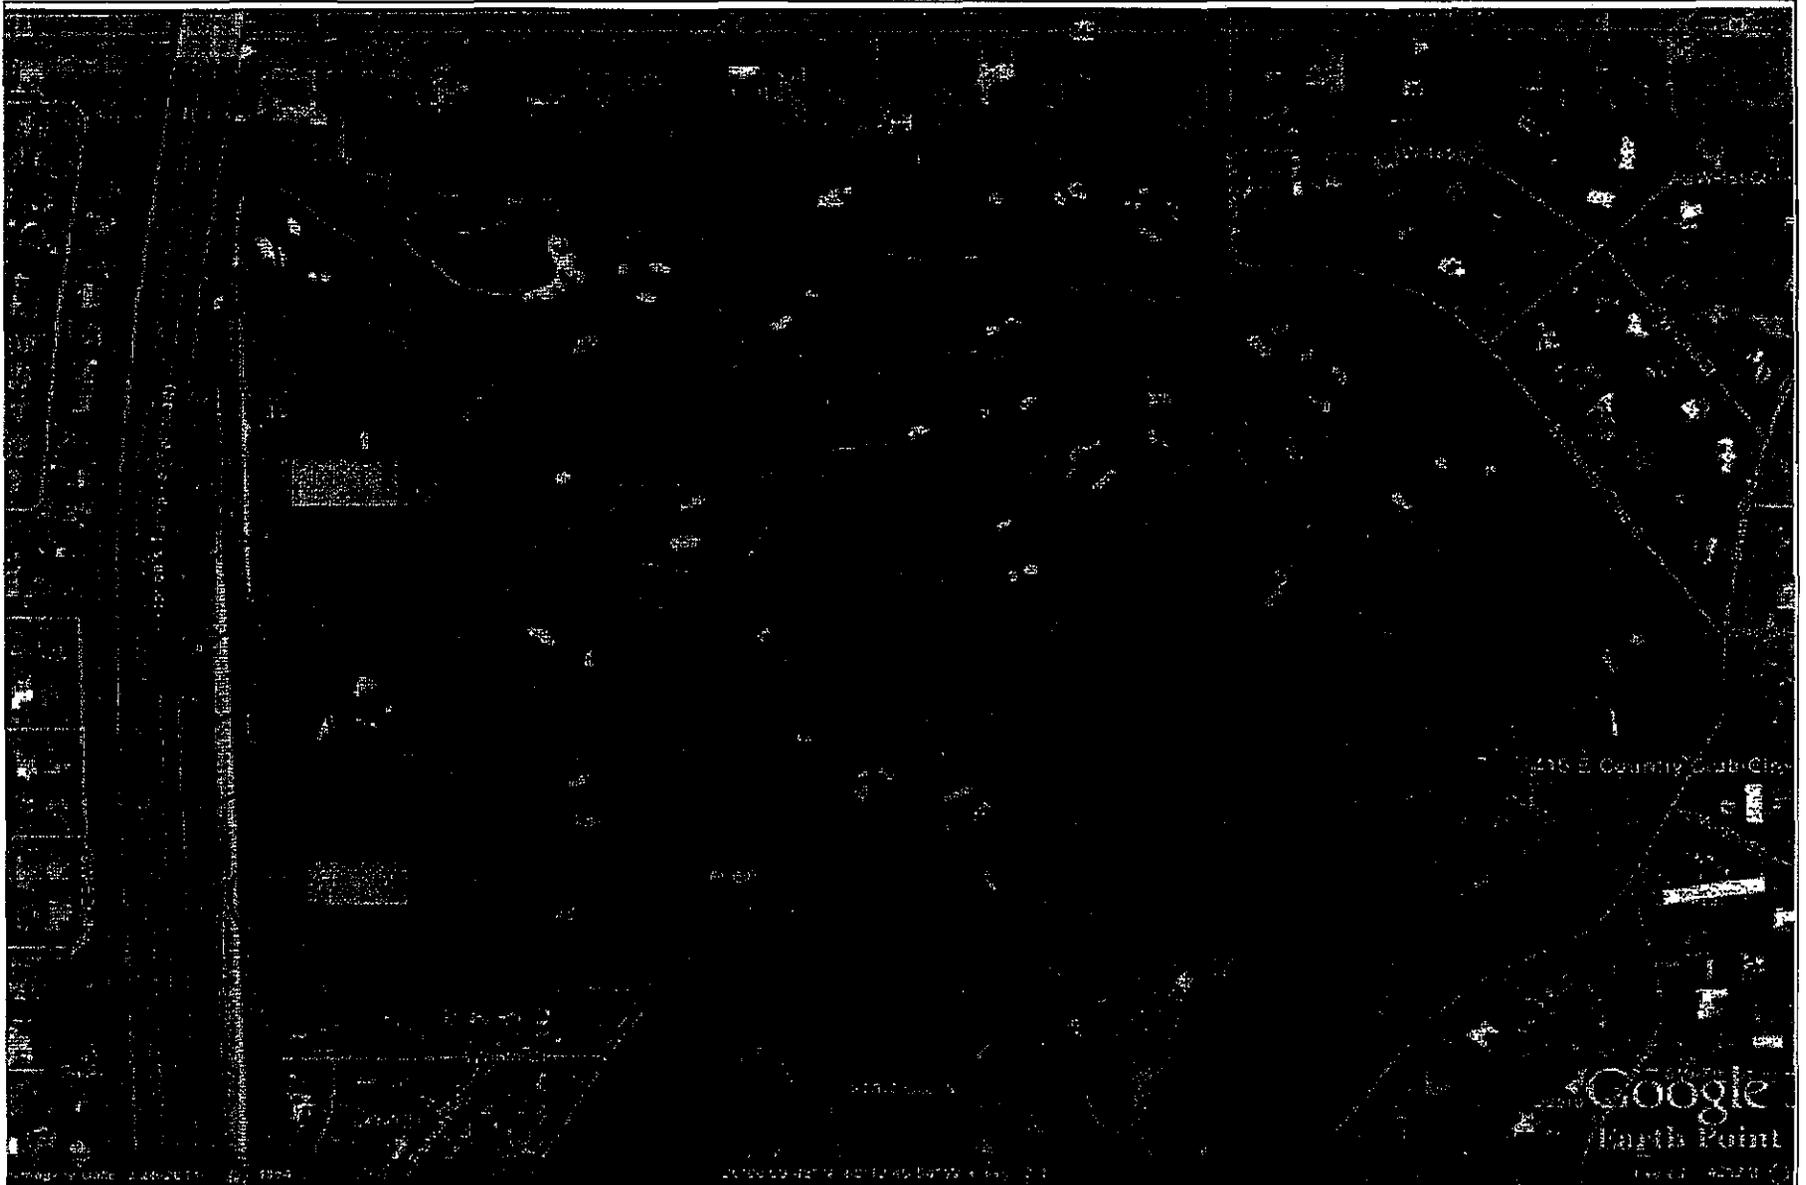


FIGURE 12: BERM LOCATION MAP
FORT LAUDERDALE COUNTRY CLUB
415 E. COUNTRY CLUB CIRCLE
FT. LAUDERDALE, BROWARD COUNTY
FLORIDA 33317

EPAC PROJECT #: 2077167
Drawn By: SD
Date: 11-05-2010

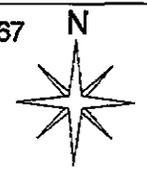

APPENDIX A

BORING LOG

Page 1 of

Boring/Well Number: SB-17		Permit Number: N/A		FDEP Facility Identification Number: N/A	
Site Name: City of Ft. Lauderdale, Ft. Lauderdale Country Club		Borehole Start Date: End Date: 8-26-11 to 8-26-11		Borehole Start Time: <input type="checkbox"/> AM <input type="checkbox"/> PM End Time: <input type="checkbox"/> AM <input type="checkbox"/> PM	
Environmental Contractor: EPAC Environmental Services, Inc.		Geologist's Name: Beda Dondi		Environmental Technician's Name: Alex Medina	
Drilling Company: EnviroDrill, Inc.		Pavement Thickness (inches): N/A	Borehole Diameter (inches): 2-4		Borehole Depth (feet): 2
Drilling Method(s): Hand Auger	Apparent Borehole DTW (in feet from soil moisture content): N/A		Measured Well DTW (in feet after water recharges in well): N/A		OVA (list model and check type): <input type="checkbox"/> FID <input type="checkbox"/> PID
Disposition of Drill Cuttings [check method(s)]: <input type="checkbox"/> Drum <input type="checkbox"/> Spread <input type="checkbox"/> Backfill <input type="checkbox"/> Stockpile <input type="checkbox"/> Other <i>(describe if other or multiple items are checked):</i>					
Borehole Completion (check one): <input type="checkbox"/> Well <input type="checkbox"/> Grout <input type="checkbox"/> Bentonite <input checked="" type="checkbox"/> Backfill <input type="checkbox"/> Other (describe)					

Sample Type	Sample Depth Interval (feet)	Sample Recovery (inches)	SPT Blows (per six inches)	Unfiltered OVA	Filtered OVA	Net OVA	Depth (feet) D	Sample Description (include grain size based on USCS, odors, staining, and other remarks)	USCS Symbol	Moisture Content	Lab Soil and Groundwater Samples (list sample number and depth or temporary screen interval)
HA	2	4-6					1 X 2 3 4 5 6 7 8 9 10 11 12	NO ODOR, NO STAIN	sw	D	

Sample Type Codes: PH = Post Hole; HA = Hand Auger; SS = Split Spoon; ST = Shelby Tube; DP = Direct Push; SC = Sonic Core; DC = Drill Cuttings
 Moisture Content Codes: D = Dry; M = Moist; W = Wet; S = Saturated

BORING LOG

Page 1 of

Boring/Well Number: SB-34		Permit Number: N/A		FDEP Facility Identification Number: N/A	
Site Name: City of Ft. Lauderdale, Ft. Lauderdale Country Club		Borehole Start Date: End Date: 8-26-11 to 8-26-11		Borehole Start Time: <input type="checkbox"/> AM <input type="checkbox"/> PM End Time: <input type="checkbox"/> AM <input type="checkbox"/> PM	
Environmental Contractor: EPAC Environmental Services, Inc.		Geologist's Name: Beda Dondi		Environmental Technician's Name: Alex Medina	
Drilling Company: EnviroDrill, Inc.		Pavement Thickness (inches): N/A	Borehole Diameter (inches): 2-4		Borehole Depth (feet): 2
Drilling Method(s): Hand Auger	Apparent Borehole DTW (in feet from soil moisture content): N/A		Measured Well DTW (in feet after water recharges in well): N/A		OVA (list model and check type): <input type="checkbox"/> FID <input type="checkbox"/> PID
Disposition of Drill Cuttings [check method(s)]: <input type="checkbox"/> Drum <input type="checkbox"/> Spread <input type="checkbox"/> Backfill <input type="checkbox"/> Stockpile <input type="checkbox"/> Other <i>(describe if other or multiple items are checked):</i>					
Borehole Completion (check one): <input checked="" type="checkbox"/> Well <input type="checkbox"/> Grout <input type="checkbox"/> Bentonite <input checked="" type="checkbox"/> Backfill <input type="checkbox"/> Other (describe)					

Sample Type	Sample Depth Interval (feet)	Sample Recovery (inches)	SPT Blows (per six inches)	Unfiltered OVA	Filtered OVA	Net OVA	Depth (feet) D	Sample Description <i>(include grain size based on USCS, odors, staining, and other remarks)</i>	USCS Symbol	Moisture Content	Lab Soil and Groundwater Samples <i>(list sample number and depth or temporary screen interval)</i>
HA	2	4-6					X 2	NO ODOR, NO STAIN	sw	D	
							1				
							3				
							4				
							5				
							6				
							7				
							8				
							9				
							10				
							11				
							12				

Sample Type Codes: PH = Post Hole; HA = Hand Auger; SS = Split Spoon; ST = Shelby Tube; DP = Direct Push; SC = Sonic Core; DC = Drill Cuttings
 Moisture Content Codes: D = Dry; M = Moist; W = Wet; S = Saturated

BORING LOG

Boring/Well Number: SB-39		Permit Number: N/A		FDEP Facility Identification Number: N/A	
Site Name: City of Ft. Lauderdale, Ft. Lauderdale Country Club		Borehole Start Date: End Date: 8-26-11 to 8-26-11		Borehole Start Time: <input type="checkbox"/> AM <input type="checkbox"/> PM End Time: <input type="checkbox"/> AM <input type="checkbox"/> PM	
Environmental Contractor: EPAC Environmental Services, Inc.		Geologist's Name: Beda Dondi		Environmental Technician's Name: Alex Medina	
Drilling Company: EnviroDrill, Inc.		Pavement Thickness (inches): N/A	Borehole Diameter (inches): 2-4		Borehole Depth (feet): 2
Drilling Method(s): Hand Auger	Apparent Borehole DTW (in feet from soil moisture content): N/A		Measured Well DTW (in feet after water recharges in well): N/A		OVA (list model and check type): <input type="checkbox"/> FID <input type="checkbox"/> PID
Disposition of Drill Cuttings [check method(s)]: <input type="checkbox"/> Drum <input type="checkbox"/> Spread <input type="checkbox"/> Backfill <input type="checkbox"/> Stockpile <input type="checkbox"/> Other <i>(describe if other or multiple items are checked):</i>					
Borehole Completion (check one): <input type="checkbox"/> Well <input type="checkbox"/> Grout <input type="checkbox"/> Bentonite <input checked="" type="checkbox"/> Backfill <input type="checkbox"/> Other (describe)					

Sample Type	Sample Depth Interval (feet)	Sample Recovery (inches)	SPT Blows (per six inches)	Unfiltered OVA	Filtered OVA	Net OVA	Depth (feet) D	Sample Description <small>(Include grain size based on USCS, odors, staining, and other remarks)</small>	USCS Symbol	Moisture Content	Lab Soil and Groundwater Samples (list sample number and depth or temporary screen interval)
HA	2	4-6					1 2 3 4 5 6 7 8 9 10 11 12	NO ODOR, NO STAIN	sw	D	

Sample Type Codes: PH = Post Hole; HA = Hand Auger; SS = Split Spoon; ST = Shelby Tube; DP = Direct Push; SC = Sonic Core; DC = Drill Cuttings
 Moisture Content Codes: D = Dry; M = Moist; W = Wet; S = Saturated

BORING LOG

Boring/Well Number: SB-64		Permit Number: N/A		FDEP Facility Identification Number: N/A	
Site Name: City of Ft. Lauderdale, Ft. Lauderdale Country Club		Borehole Start Date: End Date: 8-26-11 to 8-28-11		Borehole Start Time: End Time: <input type="checkbox"/> AM <input type="checkbox"/> PM <input type="checkbox"/> AM <input type="checkbox"/> PM	
Environmental Contractor: EPAC Environmental Services, Inc.		Geologist's Name: Beda Dondi		Environmental Technician's Name: Alex Medina	
Drilling Company: EnviroDrill, Inc.		Pavement Thickness (inches): N/A	Borehole Diameter (inches): 2-4		Borehole Depth (feet): 2
Drilling Method(s): Hand Auger	Apparent Borehole DTW (in feet from soil moisture content): N/A		Measured Well DTW (in feet after water recharges in well): N/A		OVA (list model and check type): <input type="checkbox"/> FID <input type="checkbox"/> PID
Disposition of Drill Cuttings (check method(s)): <input type="checkbox"/> Drum <input type="checkbox"/> Spread <input type="checkbox"/> Backfill <input type="checkbox"/> Stockpile <input type="checkbox"/> Other <i>(describe if other or multiple items are checked):</i>					
Borehole Completion (check one): <input type="checkbox"/> Well <input type="checkbox"/> Grout <input type="checkbox"/> Bentonite <input checked="" type="checkbox"/> Backfill <input type="checkbox"/> Other (describe)					

Sample Type	Sample Depth Interval (feet)	Sample Recovery (inches)	SPT Blows (per six inches)	Unfiltered OVA	Filtered OVA	Net OVA	Depth (feet) D	Sample Description <small>(include grain size based on USCS, odors, staining, and other remarks)</small>	USCS Symbol	Moisture Content	Lab Soil and Groundwater Samples (list sample number and depth or temporary screen interval)
HA	2	4-6					1 2 3 4 5 6 7 8 9 10 11 12	NO ODOR, NO STAIN	sw	D	

Sample Type Codes: PH = Post Hole; HA = Hand Auger; SS = Split Spoon; ST = Shelby Tube; DP = Direct Push; SC = Sonic Core; DC = Drill Cuttings
 Moisture Content Codes: D = Dry; M = Moist; W = Wet; S = Saturated

APPENDIX B



Report To:
 Veronica Pickett
 EPAC
 1001 SW 46th Avenue
 Pompano Beach, FL 33069

Page 1 of 4
 Report Printed: 09/02/11
 Submission # 1108000883
 Order # 79297

Project: Fort Lauderdale Country Club
 Site Location: 415 E. Country Club Circle, Plantation, FL 33317
 Matrix: Solids


Sample I.D.: SB-17W
 Collected: 08/31/11 15:00
 Received: 08/31/11 16:45
 Collected by: Alex Medina

LABORATORY ANALYSIS REPORT

PARAMETER	RESULT	QC	UNITS	MDL	PQL	METHOD	DATE EXT.	DATE ANALY.	ANALYST
SPLP Synthetic Precipitation Leachate P	FLUID#1					1312 SPLP Ext.	08/31/11:00	08/31 17:00	EN
Arsenic, SPLP	0.018		mg/L	0.0020	0.0060	1312/6010B	08/31	09/01 14:14	IMN

Unless indicated, soil results are reported based on actual (wet) weight basis.

Analytes not currently NELAC certified denoted by ~
 Work performed by outside (subcontract) labs denoted by Cert.ID in Analyst Field.
 Results relate only to this sample.
 QC=Qualifier Codes as defined by DBP 62-160
 U=Analyzed for but not detected.
 Q=Sample held beyond accepted holding time.
 I=Value is between MDL and PQL.
 J=Estimated value.

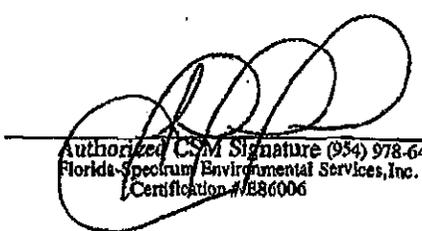
 Authorized CSM Signature (954) 978-6400
 Florida-Spectrum Environmental Services, Inc.
 Certification #1886006

Florida-Spectrum Environmental Services, Inc.
 1460 W. McNab Road, Fort Lauderdale, FL 33309

Pembroke Laboratory
 628 Gooch Rd.
 Fort Meade, FL 33841

Big Lake Laboratory
 610 North Parrot Ave.
 Okeechobee, FL 34972
www.ffenviro.com

Spectrum Laboratories
 630 Indian St.
 Savannah, GA 31401

All NELAP certified analyses are performed in accordance with Chapter 64E-1 Florida Administrative Code, which has been determined to be equivalent to NELAC standards. Analyses certified by programs other than NELAP are designated with a "~".

Report To:
 Veronica Pickett
 EPAC
 1001 SW 46th Avenue
 Pompano Beach, FL 33069

Page 2 of 4
 Report Printed: 09/02/11
 Submission # 1108000883
 Order # 79298

Project: Fort Lauderdale Country Club
 Site Location: 415 E. Country Club Circle, Plantation, FL 33317
 Matrix: Solids

Sample I.D.: SB-34W
 Collected: 08/31/11 15:00
 Received: 08/31/11 16:45
 Collected by: Alex Medina

LABORATORY ANALYSIS REPORT

PARAMETER	RESULT	QC	UNITS	MDL	PQL	METHOD	DATE EXT.	DATE ANALY.	ANALYST
SPLP Synthetic Precipitation Leachate P	FLUID#1					1312 SPLP Ext.	08/31/11:00	08/31 17:00	EN
Arsenic, SPLP	0.010		mg/L	0.0020	0.0060	1312/6010B	08/31	09/01 14:19	DMN

Unless indicated, soil results are reported based on actual (wet) weight basis.

Analytes not currently NELAC certified denoted by ~.
 Work performed by outside (subcontract) labs denoted by Cert.ID in Analyst Field.
 Results relate only to this sample.
 QC=Qualifier Codes as defined by DEP 62-160
 U=Analyzed for but not detected.
 Q=Sample held beyond accepted holding time.
 I=Value is between MDL and PQL.
 J=Estimated value.


 Authorized CSM Signature (954) 978-6400
 Florida Spectrum Environmental Services, Inc.
 Certification # EB6006

Report To:
 Veronica Pickett
 EPAC
 1001 SW 46th Avenue
 Pompano Beach, FL 33069

Page 3 of 4
 Report Printed: 09/02/11
 Submission # 1108000883
 Order # 79299

Project: Fort Lauderdale Country Club
 Site Location: 415 E. Country Club Circle, Plantation, FL 33317
 Matrix: Solids

Sample I.D.: SB-39W
 Collected: 08/31/11 15:00
 Received: 08/31/11 16:45
 Collected by: Alex Medina

LABORATORY ANALYSIS REPORT

PARAMETER	RESULT	QC	UNITS	MDL	PQL	METHOD	DATE EXT.	DATE ANALY.	ANALYST
SPLP Synthetic Precipitation Leachate P	FLUID#1					1312 SPLP Ext.	08/31/11 17:00	08/31 17:00	BN
Arsenic, SPLP	0.034		mg/L	0.0020	0.0060	1312/6010B	08/31	09/01 14:23	IMN

Unless indicated, soil results are reported based on actual (wet) weight basis.

Analytes not currently NELAC certified denoted by *.
 Work performed by outside (subcontract) labs denoted by Cert.ID in Analyst Field.
 Results relate only to this sample.
 QC=Qualifier Codes as defined by DEP 62-160
 U=Analyzed for but not detected.
 Q=Sample held beyond accepted holding time.
 I=Value is between MDL and PQL.
 J=Estimated value.


 Authorized CSM Signature (954) 978-6400
 Florida-Spectrum Environmental Services, Inc.
 Certification # E86006

Report To:
 Veronica Pickett
 EPAC
 1001 SW 46th Avenue
 Pompano Beach, FL 33069

Page 4 of 4
 Report Printed: 09/02/11
 Submission # 1108000883
 Order # 79300

Project: Fort Lauderdale Country Club
 Site Location: 415 E. Country Club Circle, Plantation, FL 33317
 Matrix: Solids

Sample I.D.: SB-64W
 Collected: 08/31/11 15:00
 Received: 08/31/11 16:45
 Collected by: Alex Medina

LABORATORY ANALYSIS REPORT

PARAMETER	RESULT	QC	UNITS	MDL	PQL	METHOD	DATE EXT.	DATE ANALY.	ANALYST
SPLP Synthetic Precipitation Leachate P	FLUID#1					1312 SPLP Ext.	08/3117:00	08/31 17:00	BN
Arsenic, SPLP	0.011		mg/L	0.0020	0.0060	1312/6010B	08/31	09/01 14:27	IMN

Unless indicated, soil results are reported based on actual (wet) weight basis.

Analytes not currently NELAC certified denoted by -
 Work performed by outside (subcontract) labs denoted by Cert.ID in Analyst Field.
 Results relate only to this sample.
 QC=Qualifier Codes as defined by DEP 62-160
 U=Analyzed for but not detected.
 Q=Sample held beyond accepted holding time.
 I=Value is between MDL and PQL.
 J=Estimated value.



Authorized QSM Signature (954) 978-6400
 Florida-Spectrum/Environmental Services, Inc.
 Certification # 336006

SUBMISSION # 1108-888 Logged in LIMS by [Signature] CSM assigned		CHAIN OF CUSTODY RECORD <input type="checkbox"/> 1460 W. McNab Road Ft Laud, FL 33309 Tel: (954) 978-6400 Fax: (954) 978-2233 <input type="checkbox"/> 630 Indian Street Savannah, GA 31401 Tel: (912) 238-5050 Fax: (912) 234-4815 <input type="checkbox"/> 528 Gooch Road Fort Meade, FL 33841 Tel: (863) 285-8145 Fax: (863) 285-7030 <input type="checkbox"/> 1112 NW Park St., Okkeechobee, FL 34972 Tel: (863) 763-3336 Fax: (863) 763-1544	DUE DATE Requested 9/2/11 RUSH RESERVATION # E04231 <i>Rush Surcharges apply</i>
Report to: (company name) EPAC Environmental Services		Report to Address: 1001 SW 96th Ave Pompano Beach, FL 33069	
Invoice to: (company name) " "		Invoice to Address: " "	
Project Name and/or Number FLCC		Site Location: 415 E county club Ft. Lauderdale	
Project Contact: Veronica Pickett		Phone: (954) 974-7055	Fax: (954) 974-0776
Project Contact: Alex Medina		Affiliation: EPAC	Email: vpickett@epacinc.com
Sampler Name: (printed) Alex Medina		Sampler Signature: <i>[Signature]</i>	

ORDER # Lab Control Number	Sample ID	Date Sampled	Time Sampled	Matrix		Bottle & Pres.	Number of Containers Received & NELAC Letter Suffixes # A-?	Analysis Required				Field Tests					
				DW	SW			GW	WW	T	P	C	C	H	H	O	L
79297	SB-17W	8/31/11	3:00	S	S												
79298	SB-34W	↓	↓	↓	↓												
79299	SB-39W	↓	↓	↓	↓												
79300	SB-64W	↓	↓	↓	↓												

RUSH

Special Comments:		Total:		Signature:		Affiliation:		Date/Time:			
"I waive NELAC protocol" (sign here) >		Deliverables:		QA/QC Report Needed?		Yes No (additional charge)		1 Relinquished by: <i>[Signature]</i>			
1 Received by: <i>[Signature]</i>		2 Relinquished by: <i>[Signature]</i>		2 Received by:		3 Relinquished by:		3 Received by:			
Sample Custody & Field Comments:		Bottle Type:		Preservatives:		www.flenviro.com		COC Page ____ of ____			
Temp. as received: <i>24</i> Custody Seals: Y N FIELD TIME: Sampling: _____ hrs Pick-Up: _____ hrs Misc. Charges:		A-liter amber B-Bacteria bag/bottle E-500 ml L-liter bottle S4- 4 oz soil jar / S2- 8 oz soil jar T-250 ml V-40 ml vial W-wide mouth X-other:		TED-Tedlar Air Bag		A-ascorbic acid C-HCl Cu-CuSO4 H-HNO3 M-MCAE Z-zinc acetate		F-H3PO4 S-H2SO4 T-Na2S2O5-H2O U-Unpreserved N-NaOH NH4-NH4Cl			



Report To:
 Veronica Pickett
 BPAC
 1001 SW 46th Avenue
 Pompano Beach, FL 33069

Page 1 of 8
 Report Printed: 09/14/11
 Submission # 1109000255
 Order # 80603

Project: FLCC Bench Test #2
 Site Location: 415 E. Country Club Circle, Plantation, FL 33317
 Matrix: Solids

Sample I.D.: 0-2
 Collected: 09/13/11 00:00
 Received: 09/13/11 09:45
 Collected by: Beda Dondi

LABORATORY ANALYSIS REPORT
 All results reported as dry weight where appropriate.

PARAMETER	RESULT	QC	UNITS	MDL	PQL	METHOD	DATE EXT.	DATE ANALY.	ANALYST
Percent Solids	93.8		%	0.1	0.3	SM2540G	09/13 11:00	09/13 14:33	CEB
Arsenic	2.367 μ		mg/Kg	0.0649	0.1947	3050/6010B	09/13	09/13 16:52	IMN

μ Results reported as Dry Weight ((Wet Weight / % Solids) x 100)
 QC=Qualifier Codes as defined by DEP 62-160
 Analytes not currently NELAC certified denoted by μ .
 Work performed by outside (subcontract) labs denoted by Cert.ID in Analyst Field.
 Results relate only to the sample,
 Qualifiers:
 U=Analyzed for but not detected.
 Q=Sample held beyond accepted holding time.
 I=Value is between MDL and PQL.


 Authorized CSM Signature
 Florida Environmental Certification # ER6006

Florida-Spectrum Environmental Services, Inc.
 1460 W. McNab Road, Fort Lauderdale, FL 33309

Pembroke Laboratory
 528 Gooch Rd.
 Fort Meade, FL 33841

Big Lake Laboratory
 610 North Parrot Ave.
 Okeachobee, FL 34972
www.flenviro.com

Spectrum Laboratories
 630 Indian St.
 Savannah, GA 31401

All NELAP certified analyses are performed in accordance with Chapter 64E-1 Florida Administrative Code, which has been determined to be equivalent to NELAC standards. Analyses certified by programs other than NELAP are designated with a μ .

Report To:
 Veronica Pickett
 EPAC
 1001 SW 46th Avenue
 Pompano Beach, FL 33069

Page 2 of 8
 Report Printed: 09/14/11
 Submission # 1109000255
 Order # 80604


Project: FLCC Bench Test #2
 Site Location: 415 B. Country Club Circle, Plantation, FL 33317
 Matrix: Solids

Sample I.D.: 0-2
 Collected: 09/13/11 00:00
 Received: 09/13/11 09:45
 Collected by: Beda Dondi

LABORATORY ANALYSIS REPORT
 All results reported as dry weight where appropriate.

PARAMETER	RESULT	QC	UNITS	MDL	PQL	METHOD	DATE EXT.	DATE ANALY.	ANALYST
SPLP Synthetic Precipitation Leachate P	FLUID#1					1312 SPLP Ext.	09/1315:00	09/13 15:00	BN
Arsenic, SPLP	0.005	I	mg/L	0.0020	0.0060	1312/6010B	09/13	09/14 12:10	IMN

* Results reported as Dry Weight ((Wet Weight / % Solids) x 100)
 QC=Qualifier Codes as defined by DEP 62-160
 Analytes not currently NELAC certified denoted by *.
 Work performed by outside (subcontract) labs denoted by Cert.ID in Analyst Field.
 Results relate only to the sample.
 Qualifiers:
 U= Analyzed for but not detected.
 Q= Sample held beyond accepted holding time.
 I= Value is between MDL and PQL.

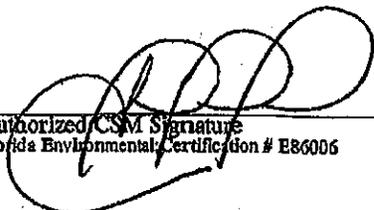
 Authorized CS M Signature
 Florida Environmental Certification # E86006

Report To:
 Veronica Pickett
 EPAC
 1001 SW 46th Avenue
 Pompano Beach, FL 33069

Page 3 of 8
 Report Printed: 09/14/11
 Submission # 1109000255
 Order # 80605

Project: FLCC Bench Test #2
 Site Location: 415 E. Country Club Circle, Plantation, FL 33317
 Matrix: Solids

Sample I.D.: Lime
 Collected: 09/13/11 00:00
 Received: 09/13/11 09:45
 Collected by: Beda Dondi

LABORATORY ANALYSIS REPORT
 All results reported as dry weight where appropriate.

PARAMETER	RESULT	QC	UNITS	MDL	PQL	METHOD	DATE EXT.	DATE ANALY.	ANALYST
Percent Solids	75.1		%	0.1	0.3	SM2540G	09/13 11:00	09/13 14:33	CEB
Arsenic	1.012 «		mg/Kg	0.0649	0.1947	3050/6010B	09/13	09/13 16:56	IMN

* Results reported as Dry Weight ((Wet Weight / % Solids) x 100)
 QC=Qualifier Codes as defined by DEP 62-160
 Analytes not currently NELAC certified denoted by ~
 Work performed by outside (subcontract) labs denoted by Cert.ID in Analyst Field.
 Results relate only to the sample.
 Qualifiers:
 U=Analyzed for but not detected.
 Q=Sample held beyond accepted holding time.
 I=Value is between MDL and PQL.


 Authorized CSM Signature
 Florida Environmental Certification # E86006

Report To:
 Veronica Pickett
 BPAC
 1001 SW 46th Avenue
 Pompano Beach, FL 33069

Page 4 of 8
 Report Printed: 09/14/11
 Submission # 1109000255
 Order # 80606

Project: FLCC Bench Test #2
 Site Location: 415 E. Country Club Circle, Plantation, FL 33317
 Matrix: Solids

Sample I.D.: Lime
 Collected: 09/13/11 00:00
 Received: 09/13/11 09:45
 Collected by: Beda Dondi

LABORATORY ANALYSIS REPORT
 All results reported as dry weight where appropriate.

PARAMETER	RESULT	QC	UNITS	MDL	PQL	METHOD	DATE EXT.	DATE ANALY.	ANALYST
SPLP Synthetic Precipitation Leachate P	FLUID#1					1312 SPLP Ext.	09/1315:00	09/13 15:00	BN
Arsenic, SPLP	U	U	mg/L	0.0020	0.0060	1312/6010B	09/13	09/14 12:14	IMN

- Results reported as Dry Weight ((Wet Weight / % Solids) x 100)
 QC = Qualifier Codes as defined by DEP 62-160
 Analytes not currently NBLAC certified denoted by ~
 Work performed by outside (subcontract) labs denoted by Cert.ID in Analyst Field.
 Results relate only to the sample.
 Qualifiers:
 U = Analyzed for but not detected.
 Q = Sample held beyond accepted holding time.
 I = Value is between MDL and PQL.


 Authorized CSM Signature
 Florida Environmental Certification # E86006

Report To:
 Veronica Pickett
 EPAC
 1001 SW 46th Avenue
 Pompano Beach, FL 33069

Page 5 of 8
 Report Printed: 09/14/11
 Submission # 1109000255
 Order # 80607

Project: FLCC Bench Test #2
 Site Location: 415 B, Country Club Circle, Plantation, FL 33317
 Matrix: Solids

Sample I.D.: 50/50
 Collected: 09/13/11 00:00
 Received: 09/13/11 09:45
 Collected by: Beda Dondi

LABORATORY ANALYSIS REPORT
 All results reported as dry weight where appropriate.

PARAMETER	RESULT	QC	UNITS	MDL	PQL	METHOD	DATE EXT.	DATE ANALY.	ANALYST
Percent Solids	87.8		%	0.1	0.3	SM2540G	09/13 11:00	09/13 14:33	CBB
Arsenic	1.925 «		mg/Kg	0.0649	0.1947	3050/6010B	09/13	09/13 17:01	IMN

« Results reported as Dry Weight ((Wet Weight / % Solids) x 100)
 QC=Qualifier Codes as defined by DEP 62-160
 Analytes not currently NELAC certified denoted by «
 Work performed by outside (subcontract) labs denoted by Cert.ID in Analyst Field.
 Results relate only to the sample.
 Qualifiers:
 U=Analyzed for but not detected.
 Q=Sample held beyond accepted holding time.
 I=Value is between MDL and PQL.


 Authorized CSM Signature
 Florida Environmental Certification # E86006

Report To:
 Veronica Pickett
 EPAC
 1001 SW 46th Avenue
 Pompano Beach, FL 33069

Page 6 of 8
 Report Printed: 09/14/11
 Submission # 1109000255
 Order # 80608

Project: FLCC Bench Test #2
 Site Location: 415 E. Country Club Circle, Plantation, FL 33317
 Matrix: Solids

Sample I.D.: 50/50
 Collected: 09/13/11 00:00
 Received: 09/13/11 09:45
 Collected by: Beda Dondi

LABORATORY ANALYSIS REPORT
 All results reported as dry weight where appropriate.

PARAMETER	RESULT	QC	UNITS	MDL	PQL	METHOD	DATE EXT.	DATE ANALY.	ANALYST
SPLP Synthetic Precipitation Leachate P	FLUID#1					1312 SPLP Ext.	09/1315:00	09/13 15:00	EN
Arsenic, SPLP	0.002		mg/L	0.0020	0.0060	1312/6010B	09/13	09/14 12:19	IMN

• Results reported as Dry Weight ((Wet Weight / % Solids) x 100)
 QC= Qualifier Codes as defined by DEP 62-160
 Analytes not currently NELAC certified denoted by ~
 Work performed by outside (subcontract) labs denoted by Cert.ID in Analyst Field.
 Results relate only to the sample.
 Qualifiers:
 U= Analyzed for but not detected.
 Q= Sample held beyond accepted holding time.
 I= Value is between MDL and PQL.


 Authorized CS/M Signature
 Florida Environmental Certification # E86006

Report To:
 Veronica Pickett
 EPAC
 1001 SW 46th Avenue
 Pompano Beach, FL 33069

Page 7 of 8
 Report Printed: 09/14/11
 Submission # 1109000255
 Order # 80609

Project: FLCC Bench Test #2
 Site Location: 415 E. Country Club Circle, Plantation, FL 33317
 Matrix: Solids

Sample I.D.: 25/75
 Collected: 09/13/11 00:00
 Received: 09/13/11 09:45
 Collected by: Beda Dondi

LABORATORY ANALYSIS REPORT
 All results reported as dry weight where appropriate.

PARAMETER	RESULT	QC	UNITS	MDL	PQL	METHOD	DATE EXT.	DATE ANALY.	ANALYST
Percent Solids	80.2		%	0.1	0.3	SM2540G	09/13 11:00	09/13 14:33	CEB
Arsenic	1.197 «		mg/Kg	0.0649	0.1947	3050/6010B	09/13	09/13 17:05	IMN

* Results reported as Dry Weight ((Wet Weight / % Solids) x 100)
 QC=Qualifier Codes as defined by DEP 62-160
 Analytes not currently NELAC certified denoted by *.
 Work performed by outside (subcontract) labs denoted by Cert.ID in Analyst Field.
 Results relate only to the sample.
 Qualifiers:
 U= Analyzed for but not detected.
 Q= Sample held beyond accepted holding time.
 I= Value is between MDL and PQL.


 Authorized CSM Signature
 Florida Environmental Certification # BB6006

Report To:
 Veronica Pickett
 EPAC
 1001 SW 46th Avenue
 Pompano Beach, FL 33069

Page 8 of 8
 Report Printed: 09/14/11
 Submission # 1109000255
 Order # 80610

Project: FLCC Bench Test #2
 Site Location: 415 E. Country Club Circle, Plantation, FL 33317
 Matrix: Solids

Sample I.D.: 25/75
 Collected: 09/13/11 00:00
 Received: 09/13/11 09:45
 Collected by: Beda Dondi

LABORATORY ANALYSIS REPORT
 All results reported as dry weight where appropriate.

PARAMETER	RESULT	QC	UNITS	MDL	PQL	METHOD	DATE EXT.	DATE ANALY.	ANALYST
SPLP Synthetic Precipitation Leachate P	FLUID#1					1312 SPLP Ext.	09/1315:00	09/13 15:00	BN
Arsenic, SPLP	U	U	mg/L	0.0020	0.0060	1312/6010B	09/13	09/14 12:23	IMN

* Results reported as Dry Weight ((Wet Weight / % Solids) x 100)
 QC=Qualifier Codes as defined by DEP 62-160
 Analytes not currently NELAC certified denoted by *
 Work performed by outside (subcontract) labs denoted by Cert.ID in Analyst Field.
 Results relate only to the sample.
 Qualifiers:
 U=Analyzed for but not detected.
 Q=Sample held beyond accepted holding time.
 I=Value is between MDL and PQL.


 Authorized CS/M Signature
 Florida Environmental Certification # E86006

SUBMISSION # 1109-255		CHAIN OF CUSTODY RECORD			DUE DATE Requested 9/14/11
Logged in LIMS by [initials] CSM assigned		<input type="checkbox"/> 1460 W. McNab Road Ft Laud. FL 33309 <input type="checkbox"/> 630 Indian Street Savannah, GA 31401 <input type="checkbox"/> 528 Gooch Road Fort Meade, FL 33841 <input type="checkbox"/> 1112 NW Park St., Oksechobee, FL 34972	Tel: (954) 978-6400 Tel: (912) 238-5050 Tel: (863) 285-8145 Tel: (863) 763-3336	Fax: (954) 978-2233 Fax: (912) 234-4815 Fax: (863) 285-7030 Fax: (863) 763-1544	RUSH RESERVATION # 004248 <i>Rush Surcharges apply</i>
Original Return w/report		Yellow: Lab File Copy		Pink: Sampler Copy	

Report to: (company name) EPAC Environmental	Report to Address: EPAC Environmental
Invoice to: (company name)	Invoice to Address: 1001 SW 46th, Pompano
Project Name and/or Number: FLCC BENCHTEST #2	Site Location: 415 E. Country Club Cir
Project Contact: Veronica Pickett	Phone: (954)
Sampler Name: (printed) SE At Beck Dondi	Affiliation: EPAC
	Sampler Signature: [Signature]
	Email: Vpickett@depacinc.com

ORDER # Lab Control Number	Sample ID	Date Sampled	Time Sampled	Matrix		Bottle & Pres. Combo Codes	Number of Containers Received & NELAC Letter Suffixes # A-?	Analysis Required			Field Tests				
				DW GW S HW SEA X	SW WW SED BIO OIL AIR			TOTAL	AS	SPLP	TEMP	PH	COND	CHLOR	
80603	0-2	9/13/11		S	SH	1		✓							
80604	0-2				SH	1			✓						
80605	LIME							✓							
80606	LIME								✓						
80607	50/50				SH			✓							
80608	50/50				SH				✓						
80609	25/75				SH			✓							
80610	25/75				SH				✓						

RUSH

Special Comments: "I waive NELAC protocol" (sign here) >	Total:	Signature: [Signature]	Affiliation:	Date/Time: 9/13/11 9:45
Deliverables: QA/QC Report Needed? <input checked="" type="checkbox"/> Yes <input type="checkbox"/> No (additional charge)		1 Relinquished by:		
		1 Received by:		
		2 Relinquished by:		
		2 Received by:		
		3 Relinquished by:		
		3 Received by:		

Sample Custody & Field Comments:	Bottle Type:	Preservatives:
Temp as received: 22 C	A-liter amber	A-ascorbic acid
Custody Seal: Y-N	E-Bacterin bag/bottle	P-H3PO4
FIELD TIME:	F-500 ml O-125 ml	CHCL
Sampling: _____ hrs	L-liter bottle	Ca-CaSO4
Pick-Up: _____ hrs	S- 4 oz soil jar / SB- 8 oz soil jar	H-HNO3
	T-250 ml	M-MCAB
	V-40 ml vial	Z-zinc acetate
	W-wide mouth	
	X-other	
Misc. Charges:	TEB-Tedlar Air Bag	

**APPENDIX C
BACKFILL QUANTITY ESTIMATIONS CALCULATIONS**

APPENDIX C

Excavation & Backfill Quantities Estimate						
Site Name:	Ft Lauderdale Country Club / City of Ft Lauderdale			DATE CALCULATED:	10/06/11	
Address:	415 E Country Club Circle / 5050 W Broward Blvd			CALCULATED BY:	JZ	
City, State:	Plantation, FL			DATE CHECKED:	10/06/11	
Job No.:				CHECKED BY:	JZ	
Refer to Figures 7, 8, 9, and 10:						
Excavated soil to be divided into three categories:						
Category 1: Clean Overburden Soil with arsenic concentrations less than the residential SCTL of 2.1 mg/kg. This soil is represented by the BLUE hatching in Figures 7, 8, 9, and 10. This soil can be used as backfill but only from grade to 3 feet above the water table. This soil can also be mixed with Category 2 soil at a 1:1 ratio.						
Category 2: Mix Soil with arsenic concentrations above the residential SCTL of 2.1 mg/kg but below the commercial/ industrial SCTL of 12 mg/kg. This soil is represented by the GREEN hatching in Figures 7, 8, 9, and 10. This soil will be mixed with "CLEAN" fill provided by the City of Ft. Lauderdale at a 1:1 ratio and						
Category 3: Contaminated Soil with arsenic concentrations greater than the commercial/industrial SCTL of 12 mg/kg. This soil is represented by the RED hatching in Figures 7, 8, 9, and 10. This soil will be transported off-site for disposal.						
Assume the average depth-to-water (DTW) =				7.5 Feet BLS		
Final excavation depth to be the average DTW plus 2 feet =				9.5 Feet BLS		
Estimate the excavation amounts (CY and Tons) for Categories 1, 2, and 3 soil:						
Depth Interval Feet BLS	Area of Each Soil Type, SF			Volume of Each Soil Type, CY		
	BLUE Category 1	GREEN Category 2	RED Category 3	BLUE Category 1	GREEN Category 2	RED Category 3
0 to 2	11,200	20,187	4,466	830	1,495	331
2 to 4	15,750	11,114	300	1,167	823	22
4 to 6	0	15,260	10,151	0	1,130	752
6 to 8	0	6,480	6,200	0	480	459
8 to 9.5	0	6,480	6,200	0	360	344
Total Volumes, CY =				1,996	4,289	1,909
Total Weight (assumes 1.4 mult.), TONS =				2,795	6,005	2,672
Estimate the amount of Category 3 soil for transport and disposal:						
Soil with Arsenic > 12 mg/kg requiring off-site T&D =				1,909	CY	
				2,672	TONS	

Calculate the volume of clean City of Ft. Lauderdale fill required to mix with the Category 2 soil:

Assume the Category 2 soil to be mixed 1:1 with Category 1 soil and additional clean City of Ft. Lauderdale fill:

Category 2 Soil Volume =	4,289	CY
Category 1 Soil Volume =	1,996	CY
Amount of Addl. City Clean Fill Required =	2,293	CY
Total Volume of Mix Soil =	8,578	CY

Calculate volume of "Clean" City fill to backfill to 3 feet above water table:

Depth to bottom of excavation =	9.5 Feet
Average DTW =	7.5 Feet
Depth to Top of Clean Fill =	4.5 Feet

Area of Open Excavation from 4.5 to 6 Feet BLS =	25,411 SF
Interval Thickness =	1.5 Feet
Volume of Clean Backfill Required for 4.5 to 6 Feet BLS =	38,117 CF
=	1,412 CY

Area of Open Excavation from 6 to 8 Feet BLS =	12,680 SF
Interval Thickness =	2 Feet
Volume of Clean Backfill Required for 4.5 to 6 Feet BLS =	25,360 CF
=	939 CY

Area of Open Excavation from 8 to 9.5 Feet BLS =	12,680 SF
Interval Thickness =	1.5 Feet
Volume of Clean Backfill Required for 4.5 to 6 Feet BLS =	19,020 CF
=	704 CY

Volume Clean City Fill to Backfill to 3 feet above water table =	3,055 CY
--	----------

Calculate Volume of "Mix" Fill to backfill from 3 feet above water table to 6 inches below grade:

Depth to Top of Clean Fill =	4.5 Feet
Depth to Bottom of Final Pavement =	0.5 Feet


Fill Area from 4 to 4.5 feet =	25411 SF
Interval Thickness =	0.5 Feet
Volume of Mix Fill to be Used =	471 CY

Fill Area from 2 to 4 feet =	27164 SF
Interval Thickness =	2 Feet
Volume of Mix Fill to be Used =	2,012 CY

Fill Area from 0.5 to 2 feet =	35853 SF
Interval Thickness =	1.5 Feet
Volume of Mix Fill to be Used =	1,992 CY

**APPENDIX D
PERMALON LINER SPECIFICATIONS**

PERMALON® PLY X-100

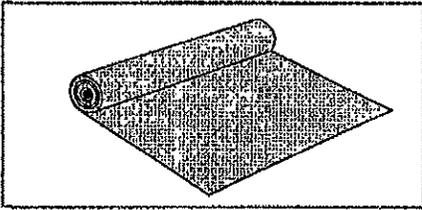

REEF INDUSTRIES, INC.
 The Manufacturing Leader of Specialized Industrial Plastic Films Since 1957.

PERMALON® PLY X-100

PROPERTY	ASTM TEST METHOD	U.S. VALUE	METRIC VALUE
Weight	D-3776	22.5 LB/1000 FT ²	12.4 KG/100 M ²
Thickness	D-4801	8.0 MIL	.20 MM
1" Load @ Break	D-882	29 LBF	128 N
		3625 PSI	25 MPA
1" Elongation @ Break	D-882	525 %	525 %
Tongue Tear	D-2261	9.0 LBF	40 N
Trapezoidal Tear	D-4533	14.0 LBF	62.3 N
PPT Resistance	D-2592	26 LBF	116 N
Dart Impact Strength	D-1709	2.3 LBS	1.04 KG
Cold Impact Strength	D-1790	-40°F	-40°C

FEATURES

- High density, cross-laminated polyethylene resists punctures and tears.
- UV stabilized to withstand prolonged exposure to sunlight.

PRODUCT INFORMATION • SPECIFICATION GUIDE

The information provided herein is based upon data believed to be reliable. All testing is performed in accordance with ASTM standards and procedures. All values are typical and nominal and do not represent either minimum or maximum performance of the product. Although the information is accurate to the best of our knowledge and belief, no representation of warranty or guarantee is made as to the suitability or completeness of such information. Likewise, no representation of warranty or guarantee, expressed or implied, or merchantability, fitness or otherwise, is made as to product application for a particular use.

©2009 REEF INDUSTRIES, INC. *Gifalyn* is a registered trademark of Reef Industries, Inc. 03-09

TOLLFREE 1.800.231.6074

9209 Alameda Genoa Rd. • Houston, Texas 77075
 P: 713.507.4251 • F: 713.507.4295
 Email: rl@reefindustries.com



APPENDIX E
LETTER FROM CITY OF FORT LAUDERDALE



Venice of America.

CITY OF
FORT LAUDERDALE

February 22, 2012

Mr. Paul Waite, P.E.
Broward County
Pollution Prevention, Remediation and Air Quality Division
1 North University Drive
Plantation, Florida 33324

SUBJECT: Remedial Action Plan for the Fort Lauderdale Country Club

Dear Mr. Waite:

The City of Fort Lauderdale ("City") is in receipt of, and has reviewed, the Remedial Action Plan ("RAP") being submitted by Fort Lauderdale Country Club ("FLCC") to the Broward County Environmental Protection & Growth Management Department, Pollution Prevention, Remediation and Air Quality Division (the "Division") for remediation of a portion of City owned property which includes maintenance facilities owned and operated by FLCC ("City Site") through the removal of all soils within the City Site with arsenic levels greater than 12 mg/kg for off-site disposal and mixing all remaining soils with arsenic levels between 2.1mg/kg and 12mg/kg at a one to one ratio with clean fill for backfilling.

City staff is in agreement with the proposed RAP and is willing to allow FLCC to conduct the proposed remediation activities on the City Site and accept a restriction which would impose engineering/institutional controls and limit groundwater use upon the City Site, but which will not impact the remainder of the wellfield.

The City requests that any restrictions or engineering controls on any portions of FLCC owned property should specifically exclude the City's active production wells in order to allow the City to continue to operate its active wells at the current production rate as permitted.

Once the RAP is approved by the Division and a Declaration of Restrictive Covenants is drafted, City and FLCC will need to agree to the details of implementation before City staff can make a recommendation to the City Commission to approve implementation of the RAP and execution of a Declaration of Restrictive Covenants for the City Site. Please note City is in the process of lime sand removal from the City's Prospect Wellfield which is anticipated to be used as the clean fill in the remediation and expects this lime removal process to be completed within 6-8 months.

OFFICE OF THE CITY MANAGER
100 NORTH ANDREWS AVENUE, FORT LAUDERDALE, FLORIDA 33301
TELEPHONE (954) 828-8013 FAX (954) 828-5021
www.fortlauderdale.gov



Mr. Paul Waite, P.E.
February 22, 2012
Page Two

Should you have any questions or comments, please contact Albert Carbon, City of Fort Lauderdale Public Works Director, at (954) 828-5290.

Sincerely,



Lee R. Feldman, ICMA-CM
City Manager

C: Susanne Toriente, Assistant City Manager
Albert J. Carbon, P.E., Public Works Director
Todd Hiteshow, Environmental Services Manager
D.J. Williams-Persaud, Assistant City Attorney

3

PROMISSORY NOTE

(Fort Lauderdale Country Club, Inc./City of Fort Lauderdale)

\$ 200,000.00

As of, _____, 2013
Fort Lauderdale, Florida

FOR VALUE RECEIVED, the undersigned promises to pay to the order of CITY OF FORT LAUDERDALE, a municipal corporation organized and existing under the laws of the State of Florida, its successors and assigns ("Lender") at 100 North Andrews Avenue, Fort Lauderdale, Florida 33301, or at such other place as may be designated by the holder hereof, the principal sum of Two Hundred Thousand and 00/100 Dollars (\$200,000.00), or so much thereof as may have been advanced by Lender, without interest.

The entire principal balance of this Note then unpaid shall be due and payable in full on the fifth (5th) anniversary of the date of this Note ("Maturity Date").

The undersigned is executing this Note pursuant to the terms and conditions of that certain Settlement Agreement of even date herewith executed by the undersigned and Lender ("Settlement Agreement"). Subject to the restrictions and limitations set forth herein and in the Settlement Agreement, the total amount of indebtedness hereunder may increase or decrease from time to time.

Provided Lender has advanced to the undersigned an amount equal to or greater than the "Annual Payment" (as hereinafter defined), during the term hereof, the undersigned shall pay installments of principal, only, in the amount of Forty Thousand and 00/100 Dollars (\$40,000.00) per annum (each an "Annual Payment"), commencing on the first anniversary of the date this Note, with subsequent installments due on the same day each and every calendar year thereafter, until the Maturity Date. The outstanding principal balance may be prepaid, in whole or in part, at any time without penalty.

This Note will be considered in default when any payment required to be made hereunder shall not have been made within fifteen (15) days after the undersigned's receipt of written notice from Lender that a payment has not been made on the due date.

In the event of default not cured within the applicable notice and cure period, Lender may, at its option, declare the entire unpaid principal balance of this Note immediately due and payable without notice or demand.

The undersigned hereby waives demand, notice of non-payment and protest and agrees that if this Note goes into default and is placed in the hands of an attorney for enforcement of the undersigned's obligations hereunder, and if the Lender shall prevail in an enforcement action, the undersigned shall pay reasonable attorneys' fees and all other costs and expenses incurred in making such enforcement, including but not limited to reasonable attorneys' fees and costs on appeal of any judgment or order.

This Note shall be construed and enforced in accordance with the laws of the State of Florida.

**FORT LAUDERDALE COUNTRY CLUB,
INC., a Florida not-for-profit corporation**

By: _____
Name: Jean Smith
Title: President
Address: 415 Country Club Circle
Plantation, Florida 33317

By: _____
Name: Joseph Angella
Title: Secretary
Address: 415 Country Club Circle
Plantation, Florida 33317

4

This instrument Prepared By
Stephen K. Tilbrook, Esq.
Shutts & Bowen, LLP
200 E. Broward Blvd., Suite 2100
Fort Lauderdale, FL 33301

And when recorded return to:

QUIT CLAIM DEED

(Fort Lauderdale Country Club, Inc./City of Fort Lauderdale)

THIS INDENTURE, is made as of the ____ day of _____, 2013, between FORT LAUDERDALE COUNTRY CLUB, INC., a Florida not-for-profit corporation, whose address is 415 Country Club Circle, Plantation, Florida 33317 ("Grantor") and CITY OF FORT LAUDERDALE, a municipal corporation organized and existing under the laws of the State of Florida, whose address is 100 North Andrews Avenue, Fort Lauderdale, Florida 33301 ("Grantee").

Witnesseth that, Grantor, for and in consideration of the sum of TEN AND NO/100 DOLLARS, in hand paid by Grantee, the receipt whereof is hereby acknowledged, has remised, released and quitclaimed, and by these presents does remise, release and quitclaim unto the Grantee, all the right, title, interest, claim and demand which the Grantor has in and to the following described land, situate, lying and being in County of Broward, and State of Florida, more particularly described on Exhibit "A" attached hereto and made a part hereof.

To Have and to Hold the same, together with all and singular the appurtenances thereunto belonging or in anywise appertaining, and all the estate, right, title, interest and claim whatsoever of the Grantor, either in law or equity, to the only proper use, benefit and behoof of the Grantee.

IN WITNESS WHEREOF, Grantor has hereunto set Grantor's hand and seal the day and year first above written.

WITNESSES:

FORT LAUDERDALE COUNTRY CLUB,
INC., a Florida not-for-profit corporation

Print Name: _____

By: _____

Name: Jean Smith

Title: President

Print Name: _____

By: _____

Name: Joseph Angella

Title: Secretary

Print Name: _____

Print Name: _____

STATE OF FLORIDA)

) ss:

COUNTY OF BROWARD)

The foregoing instrument was acknowledged before me this ____ day of _____, 2013, by _____ as _____ of FORT LAUDERDALE COUNTRY CLUB, INC., a Florida not-for-profit corporation, on behalf of the corporation and who has provided _____ or is personally known to me.

Notary Public -- (Signature)

Print Name: _____

My Commission Expires: _____

STATE OF FLORIDA)

) ss:

COUNTY OF BROWARD)

The foregoing instrument was acknowledged before me this ____ day of _____, 2013, by _____ as _____ of FORT LAUDERDALE COUNTRY CLUB, INC., a Florida not-for-profit corporation, on behalf of the corporation and who has provided _____ or is personally known to me.

Notary Public -- (Signature)

Print Name: _____

My Commission Expires: _____

EXHIBIT "A"
LEGAL DESCRIPTION

5



CRAVEN • THOMPSON & ASSOCIATES, INC.

ENGINEERS PLANNERS SURVEYORS

3563 N.W. 53RD STREET, FORT LAUDERDALE, FLORIDA 33309 FAX: (954) 739-6409 TEL.: (954) 739-6400
 FLORIDA LICENSED ENGINEERING, SURVEYING & MAPPING BUSINESS No. 271
 FLORIDA LICENSED LANDSCAPE ARCHITECTURE BUSINESS No. C000114

MATERIAL SHOWN HEREON IS THE PROPERTY OF CRAVEN-THOMPSON & ASSOCIATES, INC. AND SHALL NOT BE REPRODUCED IN WHOLE OR IN PART WITHOUT PERMISSION OF CRAVEN-THOMPSON & ASSOCIATES, INC. WRITING CRAVEN-THOMPSON & ASSOCIATES, INC. COPYRIGHT ©2004

FOR: THE CITY OF FORT LAUDERDALE




SCALE: 1"=800'

NOTE: THIS IS NOT A SKETCH OF SURVEY, but only a graphic depiction of the description shown hereon. There has been no field work, viewing of the subject property, or monuments set in connection with the preparation of the information shown hereon.

LOCATION SKETCH RAW WATER PRODUCTION WELL #31

SURVEYOR'S NOTES:

- 1) THE BEARINGS SHOWN HEREON ARE BASED ON THE NORTH AMERICAN DATUM OF 1983/1990 (NAD 83/90), STATE PLANE COORDINATE SYSTEM (FLORIDA EAST ZONE) AND BASED ON NATIONAL GEODETIC SURVEY MONUMENTS "N546" AND "ANNA" AS REFERENCED ON AS-BUILT PLANS PREPARED BY SCOTT A. GUZZI & ASSOCIATES, INC. DATED 11-28-05, FILE NO. WS-04-07, SHEETS C-31 THRU C-51. THE ANGULAR DEFLECTION DIFFERENCE FROM BEARINGS SHOWN ON THE AMENDED PLAT OF PORTION OF LAUDERDALE GOLF AND COUNTRY CLUB, PLAT BOOK 42, PAGE 46, BROWARD COUNTY RECORDS IS -0'21"12".
- 2) THIS DOCUMENT CONSISTS OF 3 SHEETS AND EACH SHEET SHALL NOT BE CONSIDERED FULL, VALID AND COMPLETE UNLESS ATTACHED TO THE OTHERS.
- 3) ALL EASEMENTS SHOWN HEREON ARE PER THE RECORD PLAT UNLESS OTHERWISE NOTED.
- 4) SEE SHEET 2 OF 3 FOR LEGAL DESCRIPTION.
- 5) SEE SHEET 3 OF 3 FOR BOUNDARY INFORMATION SKETCH.

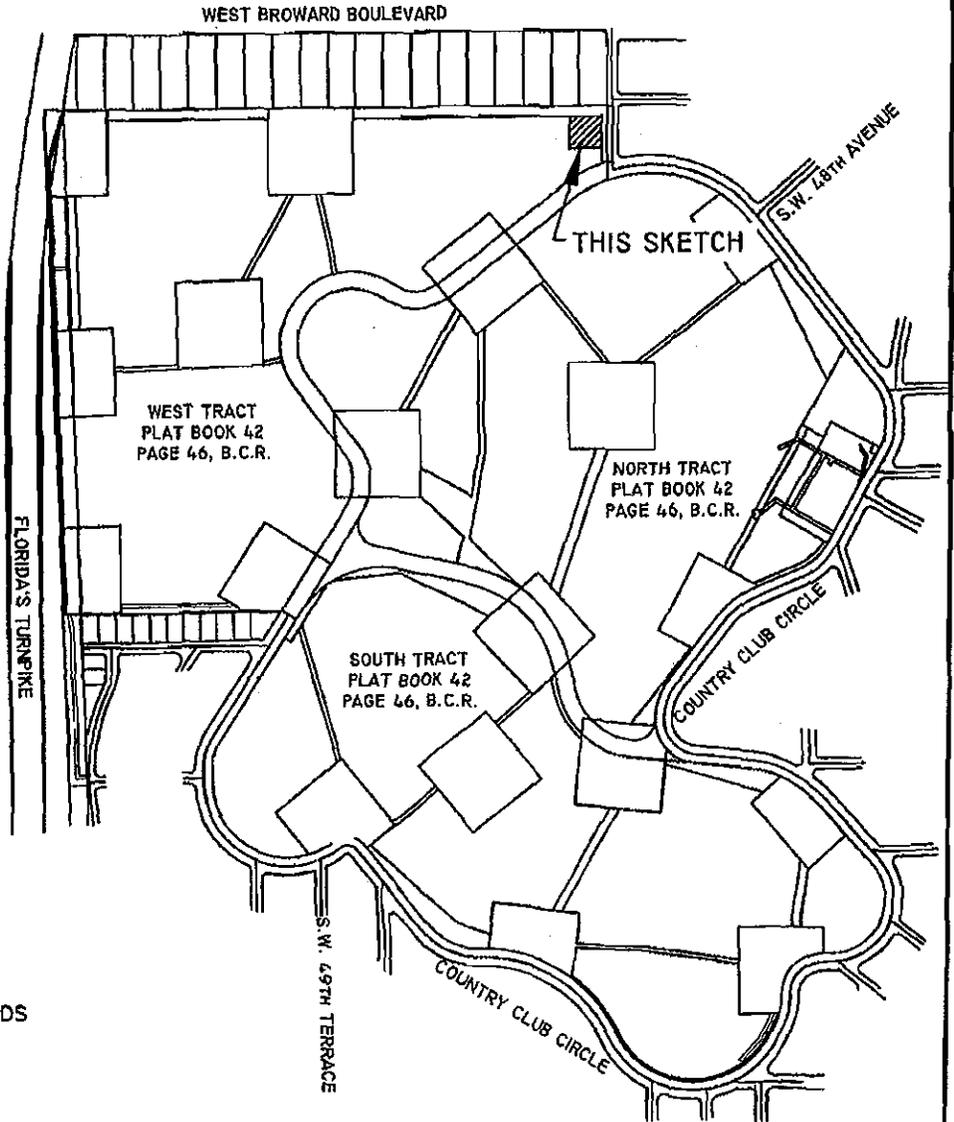

ABBREVIATION LEGEND

- B.C.R. BROWARD COUNTY RECORDS
- R RADIUS
- Δ CENTRAL ANGLE
- A ARC DISTANCE
- ⊙ CENTERLINE
- PW PRODUCTION WELL
- O.R.B. OFFICIAL RECORDS BOOK
- PG. PAGE

SHEET 1 OF 3 SHEETS

UPDATES and/or REVISIONS	DATE	BY	CK'D

NOTE The undersigned and CRAVEN-THOMPSON & ASSOCIATES, INC. make no representations or guarantees as to the information reflected hereon pertaining to easements, rights-of-way, set back lines, reservations, agreements and other similar matters, and further, this instrument is not intended to reflect or set forth all such matters. Such information should be obtained and confirmed by others through appropriate title verification.

NOTE Lands shown hereon were not abstracted for right-of-way and/or easements of record.

G:\2009\09-0026 DINE WELL FIELD EASEMENTS\DWG\SD-BASE RAW WATER PROD WELLS 30 & 31REV.DWG

JOB NO.: 09-0026	DRAWN BY: T.S.	CHECKED BY: R.Y.	F.B. N/A	PG. N/A	DATED: 11-27-12
------------------	----------------	------------------	----------	---------	-----------------

DESCRIPTION: (RAW WATER PRODUCTION WELL #31)

A PORTION OF WEST TRACT, AMENDED PLAT OF PORTION OF LAUDERDALE GOLF AND COUNTRY CLUB, ACCORDING TO THE PLAT THEREOF AS RECORDED IN PLAT BOOK 42, PAGE 46 OF THE PUBLIC RECORDS OF BROWARD COUNTY, FLORIDA AND BEING MORE PARTICULARLY DESCRIBED AS FOLLOWS:


COMMENCE AT THE SOUTHEAST CORNER OF LOT 1, BLOCK 20, COUNTRY CLUB ESTATES-UNIT 'D', ACCORDING TO THE PLAT THEREOF AS RECORDED IN PLAT BOOK 28, PAGE 2 OF SAID PUBLIC RECORDS; THENCE SOUTH 00°31'23" EAST, ALONG THE WEST RIGHT-OF-WAY LINE OF S.W. 46TH AVENUE (FORMERLY MIDWAY ROAD) AS DESCRIBED IN OFFICIAL RECORDS BOOK 2815, PAGE 7 OF SAID PUBLIC RECORDS, A DISTANCE OF 200.00 FEET; THENCE SOUTH 89°28'37" WEST, A DISTANCE OF 25.00 FEET TO THE POINT OF BEGINNING; THENCE CONTINUE SOUTH 89°28'37" WEST, A DISTANCE OF 150.00 FEET; THENCE NORTH 00°31'23" WEST, A DISTANCE OF 150.00 FEET TO A POINT ON THE SOUTH LINE OF A 50 FOOT WIDE UTILITY EASEMENT AS SHOWN ON SAID AMENDED PLAT OF PORTION OF LAUDERDALE GOLF AND COUNTRY CLUB; THENCE NORTH 89°28'37" EAST, ALONG SAID SOUTH LINE, A DISTANCE OF 150.00 FEET; THENCE SOUTH 00°31'23" EAST, ALONG THE WEST LINE OF SAID 50 FOOT WIDE EASEMENT, A DISTANCE OF 150.00 FEET TO THE POINT OF BEGINNING.

SAID LANDS SITUATE LYING AND BEING IN THE CITY OF FORT LAUDERDALE, BROWARD COUNTY, FLORIDA CONTAINING 0.517 ACRES OR (22,500 SQUARE FEET) MORE OR LESS.

CERTIFICATE:

WE HEREBY CERTIFY THAT THIS DESCRIPTION AND SKETCH CONFORMS TO THE MINIMUM TECHNICAL STANDARDS FOR LAND SURVEYING IN THE STATE OF FLORIDA, AS OUTLINED IN RULES 5J-17, (FLORIDA ADMINISTRATIVE CODE), AS ADOPTED BY THE DEPARTMENT OF AGRICULTURE AND CONSUMER SERVICES, BOARD OF PROFESSIONAL SURVEYORS AND MAPPERS IN SEPTEMBER, 1981, AS AMENDED, PURSUANT TO CHAPTER 472.027 OF THE FLORIDA STATUTES, AND IS TRUE AND CORRECT TO THE BEST OF MY KNOWLEDGE AND BELIEF.

CRAVEN THOMPSON & ASSOCIATES, INC.
CERTIFICATE OF AUTHORIZATION NO. LB271

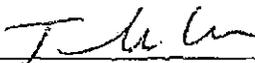

THOMAS C. SHAHAN
PROFESSIONAL SURVEYOR AND MAPPER NO. 4387
STATE OF FLORIDA

DEC 03 2012

THIS SKETCH & DESCRIPTION OR THE COPIES THEREOF ARE NOT VALID WITHOUT THE SIGNATURE AND THE ORIGINAL RAISED SEAL OF A FLORIDA LICENSED SURVEYOR AND MAPPER.

SEE SHEET 1 OF 3 FOR LOCATION SKETCH, SURVEYOR'S NOTES AND ABBREVIATION LEGEND.
SEE SHEET 3 OF 3 FOR BOUNDARY INFORMATION SKETCH.

SHEET 2 OF 3 SHEETS
JOB NO. 09-0026
DATED: November 27, 2012



CRAVEN • THOMPSON & ASSOCIATES, INC.

ENGINEERS PLANNERS SURVEYORS

3563 N.W. 53RD STREET, FORT LAUDERDALE, FLORIDA 33309 FAX: (954) 739-6409 TEL.: (954) 739-6400
 FLORIDA LICENSED ENGINEERING, SURVEYING & MAPPING BUSINESS No. 271
 FLORIDA LICENSED LANDSCAPE ARCHITECTURE BUSINESS No. C000114

MATERIAL SHOWN HEREON IS THE PROPERTY OF CRAVEN-THOMPSON & ASSOCIATES, INC. AND SHALL NOT BE REPRODUCED IN WHOLE OR IN PART WITHOUT PERMISSION OF CRAVEN-THOMPSON & ASSOCIATES, INC. WRITING CRAVEN-THOMPSON & ASSOCIATES, INC. COPYRIGHT ©2004


FOR: THE CITY OF FORT LAUDERDALE



SCALE: 1" = 100'

NOTE: THIS IS NOT A SKETCH OF SURVEY, but only a graphic depiction of the description shown hereon. There has been no field work, viewing of the subject property, or monuments set in connection with the preparation of the information shown hereon.

SKETCH TO ACCOMPANY DESCRIPTION RAW WATER PRODUCTION WELL #31

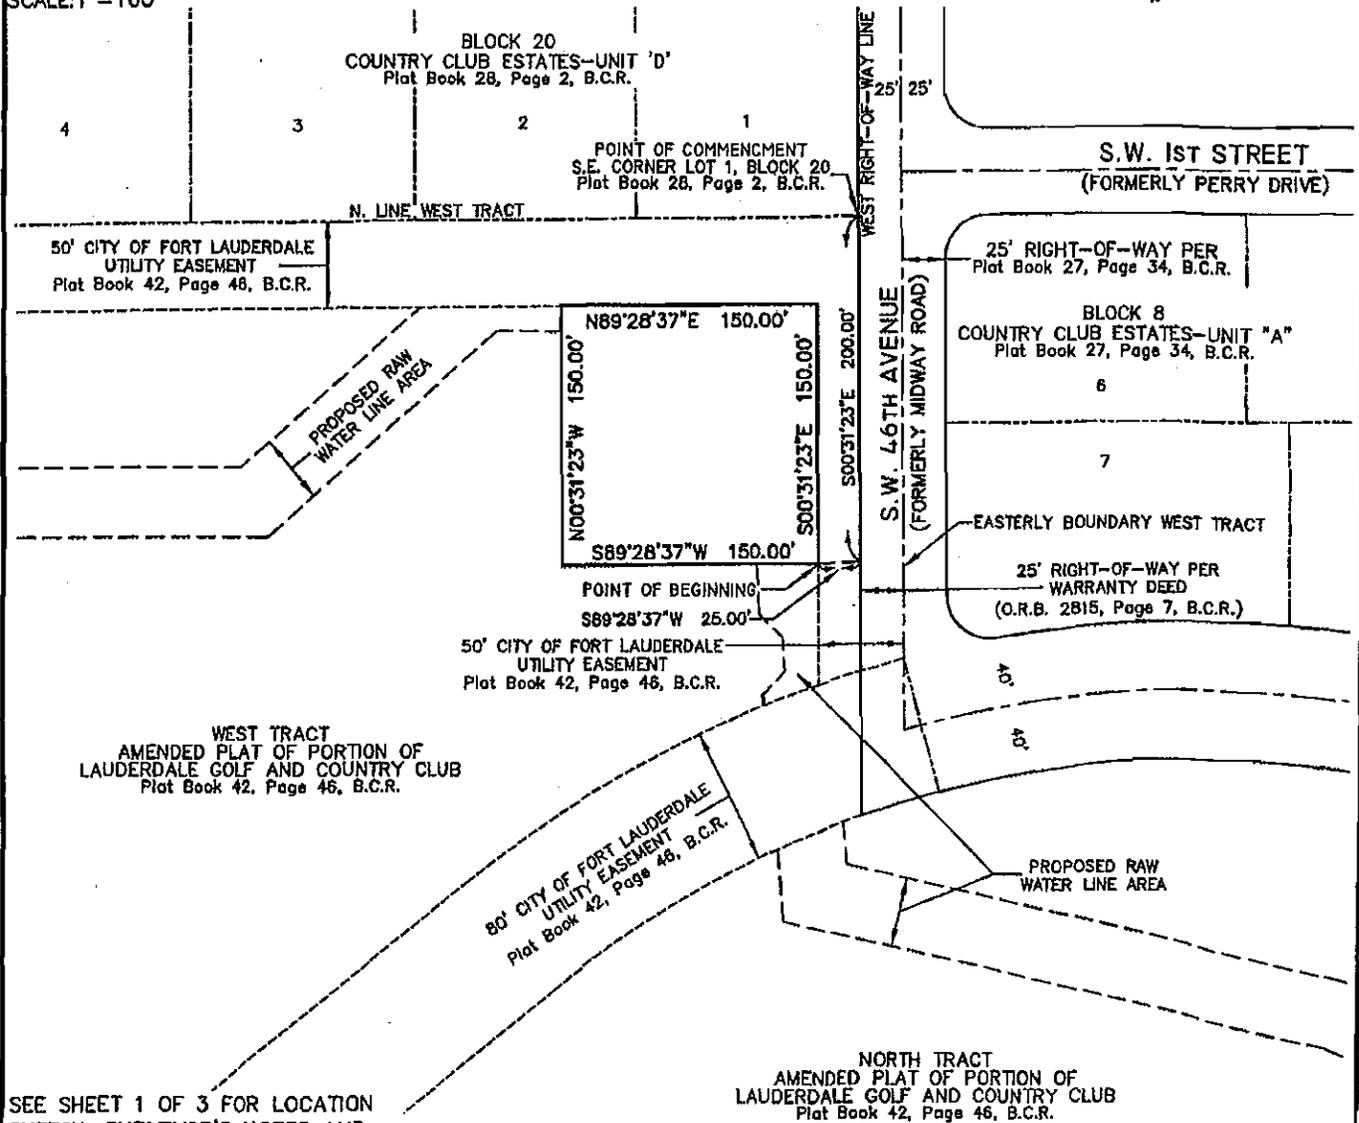

SEE SHEET 1 OF 3 FOR LOCATION SKETCH, SURVEYOR'S NOTES AND ABBREVIATION LEGEND.
 SEE SHEET 2 OF 3 FOR LEGAL DESCRIPTION.

SHEET 3 OF 3 SHEETS

UPDATES and/or REVISIONS	DATE	BY	CK'D

NOTE The undersigned and CRAVEN-THOMPSON & ASSOCIATES, INC. make no representations or guarantees as to the information reflected hereon pertaining to easements, rights-of-way, set back lines, reservations, agreements and other similar matters, and further, this instrument is not intended to reflect or set forth all such matters. Such information should be obtained and confirmed by others through appropriate title verification.

NOTE Lands shown hereon were not abstracted for right-of-way and/or easements of record.

G:\2009\09-0026 DIXE WELL FIELD EASEMENTS\DWG\SD-BASE RAW WATER PROD WELLS 30 & 31REV.DWG

JOB NO.: 09-0026	DRAWN BY: T.S.	CHECKED BY: R.Y.	F.B.N/A	PG.N/A	DATED: 11-27-12
------------------	----------------	------------------	---------	--------	-----------------



CRAVEN • THOMPSON & ASSOCIATES, INC.

ENGINEERS PLANNERS SURVEYORS

3563 N.W. 53RD STREET, FORT LAUDERDALE, FLORIDA 33309 FAX: (954) 739-6409 TEL.: (954) 739-6400
 FLORIDA LICENSED ENGINEERING, SURVEYING & MAPPING BUSINESS No. 271
 FLORIDA LICENSED LANDSCAPE ARCHITECTURE BUSINESS No. C000114

MATERIAL SHOWN HEREON IS THE PROPERTY OF CRAVEN • THOMPSON & ASSOCIATES, INC. AND SHALL NOT BE REPRODUCED IN WHOLE OR IN PART WITHOUT PERMISSION OF CRAVEN • THOMPSON & ASSOCIATES, INC. WRITING CRAVEN • THOMPSON & ASSOCIATES, INC. COPYRIGHT ©2004

FOR: THE CITY OF FORT LAUDERDALE



SCALE: 1"=800'

SURVEYOR'S NOTES:


- 1) THE BEARINGS SHOWN HEREON ARE BASED ON THE NORTH AMERICAN DATUM OF 1983/1990 (NAD 83/90), STATE PLANE COORDINATE SYSTEM (FLORIDA EAST ZONE) AND BASED ON NATIONAL GEODETIC SURVEY MONUMENTS "N548" AND "ANNA" AS REFERENCED ON AS-BUILT PLANS PREPARED BY SCOTT A. GUZZI & ASSOCIATES, INC. DATED 11-28-05, FILE NO. WS-04-07, SHEETS C-31 THRU C-51. THE ANGULAR DEFLECTION DIFFERENCE FROM BEARINGS SHOWN ON THE AMENDED PLAT OF PORTION OF LAUDERDALE GOLF AND COUNTRY CLUB, PLAT BOOK 42, PAGE 46, BROWARD COUNTY RECORDS IS -0°21'12".
- 2) THIS DOCUMENT CONSISTS OF 4 SHEETS AND EACH SHEET SHALL NOT BE CONSIDERED FULL, VALID AND COMPLETE UNLESS ATTACHED TO THE OTHERS.
- 3) ALL EASEMENTS SHOWN HEREON ARE PER THE RECORD PLAT UNLESS OTHERWISE NOTED.
- 4) THE SIDELINES OF THIS EASEMENT ARE TO SHORTENED OR LENGTHENED SO AS TO CREATE A CONTINUOUS STRIP.
- 5) SEE SHEET 2 OF 4 FOR LEGAL DESCRIPTION.
- 6) SEE SHEETS 3 & 4 OF 4 FOR BOUNDARY INFORMATION SKETCH.

ABBREVIATION LEGEND

B.C.R.	BROWARD COUNTY RECORDS
R	RADIUS
Δ	CENTRAL ANGLE
A	ARC DISTANCE
⊙	CENTERLINE
PW	PRODUCTION WELL
O.R.B.	OFFICIAL RECORDS BOOK
PG.	PAGE

NOTE: THIS IS NOT A SKETCH OF SURVEY, but only a graphic depiction of the description shown hereon. There has been no field work, viewing of the subject property, or monuments set in connection with the preparation of the information shown hereon.

LOCATION SKETCH 40' WIDE RAW WATER LINE PW#27 TO PW#28

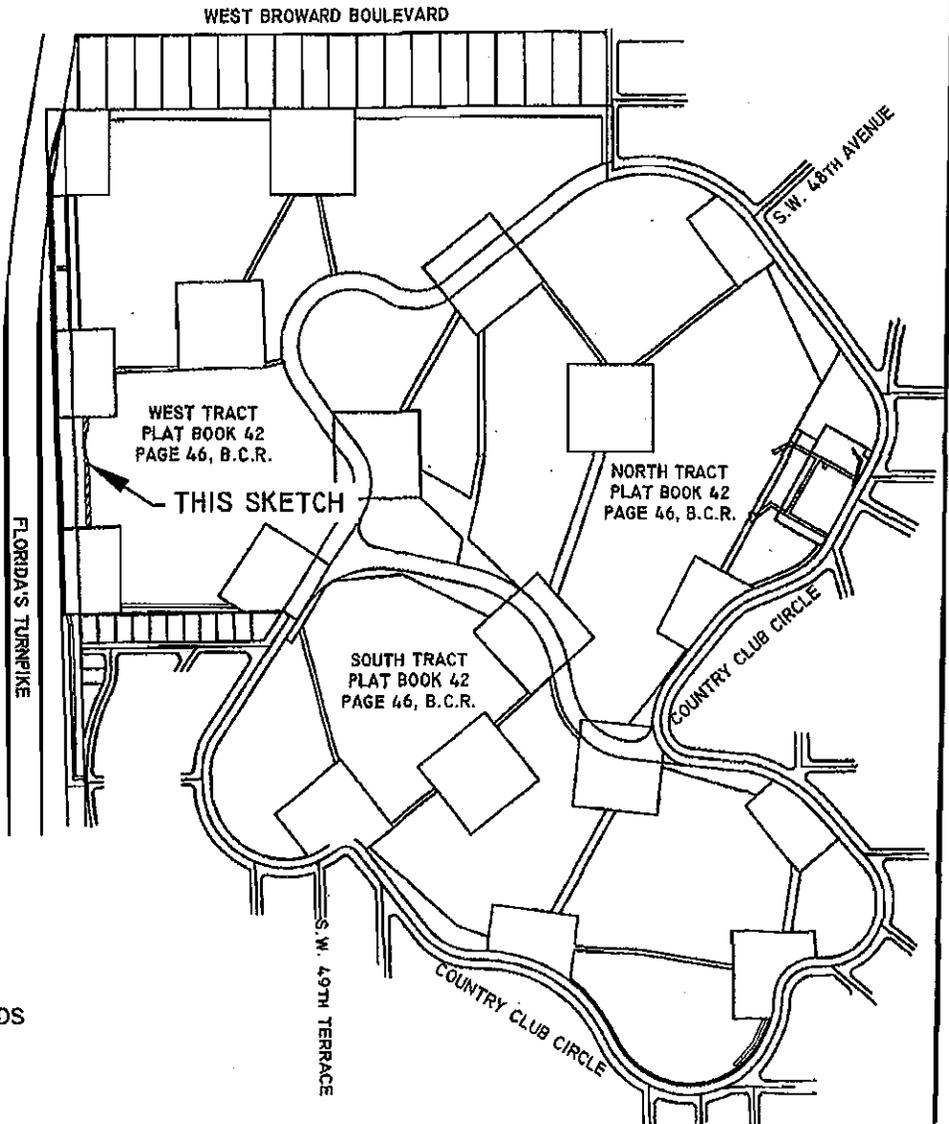

SHEET 1 OF 4 SHEETS

UPDATES and/or REVISIONS	DATE	BY	CK'D

NOTE The undersigned and CRAVEN-THOMPSON & ASSOCIATES, INC. make no representations or guarantees as to the information reflected hereon pertaining to easements, rights-of-way, set back lines, reservations, agreements and other similar matters, and further, this instrument is not intended to reflect or set forth all such matters. Such information should be obtained and confirmed by others through appropriate title verification.

NOTE Lands shown hereon were not abstracted for right-of-way and/or easements of record.

G:\2009\09-0026 DIXIE WELL FIELD EASEMENTS\DWG\SD-40' WATER EASE PW 27 TO PW 28REV.DWG

JOB NO.: 09-0026	DRAWN BY: T.S.	CHECKED BY: R.Y.	F.B.N/A PG.N/A DATED: 11-27-12
------------------	----------------	------------------	--------------------------------------

DESCRIPTION: (40' WIDE RAW WATER LINE PW#27 TO PW#28)

A PORTION OF WEST TRACT, AMENDED PLAT OF PORTION OF LAUDERDALE GOLF AND COUNTRY CLUB, ACCORDING TO THE PLAT THEREOF AS RECORDED IN PLAT BOOK 42, PAGE 46 OF THE PUBLIC RECORDS OF BROWARD COUNTY, FLORIDA, BEING A STRIP OF LAND 40.00 FEET IN WIDTH, LYING 20.00 FEET ON EACH SIDE OF AND PARALLEL WITH, WHEN MEASURED AT RIGHT ANGLES TO THE FOLLOWING DESCRIBED CENTERLINE:

COMMENCING AT THE SOUTHWEST CORNER OF SAID WEST TRACT, SAID POINT BEING THE WEST ONE-QUARTER (W. 1/4) CORNER OF SECTION 12, TOWNSHIP 50 SOUTH, RANGE 41 EAST AS SHOWN ON SAID PLAT; THENCE NORTH 89°00'38" EAST, ALONG THE SOUTHERLY LINE OF SAID RESERVED AREA, A DISTANCE OF 272.01 FEET TO THE SOUTHEAST CORNER OF A RESERVED AREA AS SHOWN ON SAID PLAT; THENCE NORTH 09°59'22" WEST, ALONG THE EASTERLY LINE OF SAID RESERVED AREA, A DISTANCE OF 179.11 FEET; THENCE NORTH 42°02'38" WEST, A DISTANCE OF 231.68 FEET; THENCE NORTH 02°30'31" WEST, A DISTANCE OF 48.08 FEET TO THE POINT OF BEGINNING OF SAID CENTERLINE, SAID POINT BEING ON A NORTH LINE OF SAID RESERVED AREA; THENCE CONTINUE NORTH 02°30'31" WEST, A DISTANCE OF 259.89 FEET; THENCE NORTH 06°26'33" WEST, A DISTANCE OF 132.44 FEET; THENCE NORTH 08°57'00" EAST, A DISTANCE OF 96.87 FEET; THENCE NORTH 11°53'38" EAST, A DISTANCE OF 25.51 FEET TO THE POINT OF TERMINUS, SAID POINT BEING ON A SOUTH LINE OF A RESERVED AREA AS SHOWN ON SAID PLAT.

LESS AND EXCEPT:

THAT PORTION OF THE ABOVE DESCRIBED PROPERTY LYING WITHIN THAT CERTAIN 50' WIDE CITY OF FORT LAUDERDALE UTILITY EASEMENT AS SHOWN ON SAID AMENDED PLAT OF PORTION OF LAUDERDALE GOLF AND COUNTRY CLUB.

SAID LANDS SITUATE LYING AND BEING IN THE CITY OF FORT LAUDERDALE, BROWARD COUNTY, FLORIDA CONTAINING 0.206 ACRES OR (8,961 SQUARE FEET) MORE OR LESS.

CERTIFICATE:

WE HEREBY CERTIFY THAT THIS DESCRIPTION AND SKETCH CONFORMS TO THE MINIMUM TECHNICAL STANDARDS FOR LAND SURVEYING IN THE STATE OF FLORIDA, AS OUTLINED IN RULES 5J-17, (FLORIDA ADMINISTRATIVE CODE), AS ADOPTED BY THE DEPARTMENT OF AGRICULTURE AND CONSUMER SERVICES, BOARD OF PROFESSIONAL SURVEYORS AND MAPPERS IN SEPTEMBER, 1981, AS AMENDED, PURSUANT TO CHAPTER 472.027 OF THE FLORIDA STATUTES, AND IS TRUE AND CORRECT TO THE BEST OF MY KNOWLEDGE AND BELIEF.

CRAVEN THOMPSON & ASSOCIATES, INC.
CERTIFICATE OF AUTHORIZATION NO. LB271



THOMAS C. SHAHAN
PROFESSIONAL SURVEYOR AND MAPPER NO. 4387
STATE OF FLORIDA

NOV 30 2012

THIS SKETCH & DESCRIPTION OR THE COPIES THEREOF ARE NOT VALID WITHOUT THE SIGNATURE AND THE ORIGINAL RAISED SEAL OF A FLORIDA LICENSED SURVEYOR AND MAPPER.

SEE SHEET 1 OF 4 FOR LOCATION SKETCH, SURVEYOR'S NOTES AND ABBREVIATION LEGEND.
SEE SHEETS 3 AND 4 OF 4 FOR BOUNDARY INFORMATION SKETCH.

SHEET 2 OF 4 SHEETS

JOB NO. 09-0026

DATED: November 27, 2012

G:\2009\09-0026 Dixie Well Field Easements\survey\SD-40' 27 TO 28REV.doc



CRAVEN • THOMPSON & ASSOCIATES, INC.

ENGINEERS PLANNERS SURVEYORS

3563 N.W. 53RD STREET, FORT LAUDERDALE, FLORIDA 33309 FAX: (954) 739-6409 TEL.: (954) 739-6400
 FLORIDA LICENSED ENGINEERING, SURVEYING & MAPPING BUSINESS No. 271
 FLORIDA LICENSED LANDSCAPE ARCHITECTURE BUSINESS No. C000114

MATERIAL SHOWN HEREON IS THE PROPERTY OF CRAVEN-THOMPSON & ASSOCIATES, INC. AND SHALL NOT BE REPRODUCED IN WHOLE OR IN PART WITHOUT PERMISSION OF CRAVEN-THOMPSON & ASSOCIATES, INC. WRITING CRAVEN-THOMPSON & ASSOCIATES, INC. COPYRIGHT © 2004


FOR: THE CITY OF FORT LAUDERDALE



SCALE: 1" = 100'

NOTE: THIS IS NOT A SKETCH OF SURVEY, but only a graphic depiction of the description shown hereon. There has been no field work, viewing of the subject property, or monuments set in connection with the preparation of the information shown hereon.

SKETCH TO ACCOMPANY DESCRIPTION 40' WIDE RAW WATER LINE PW#27 TO PW#28

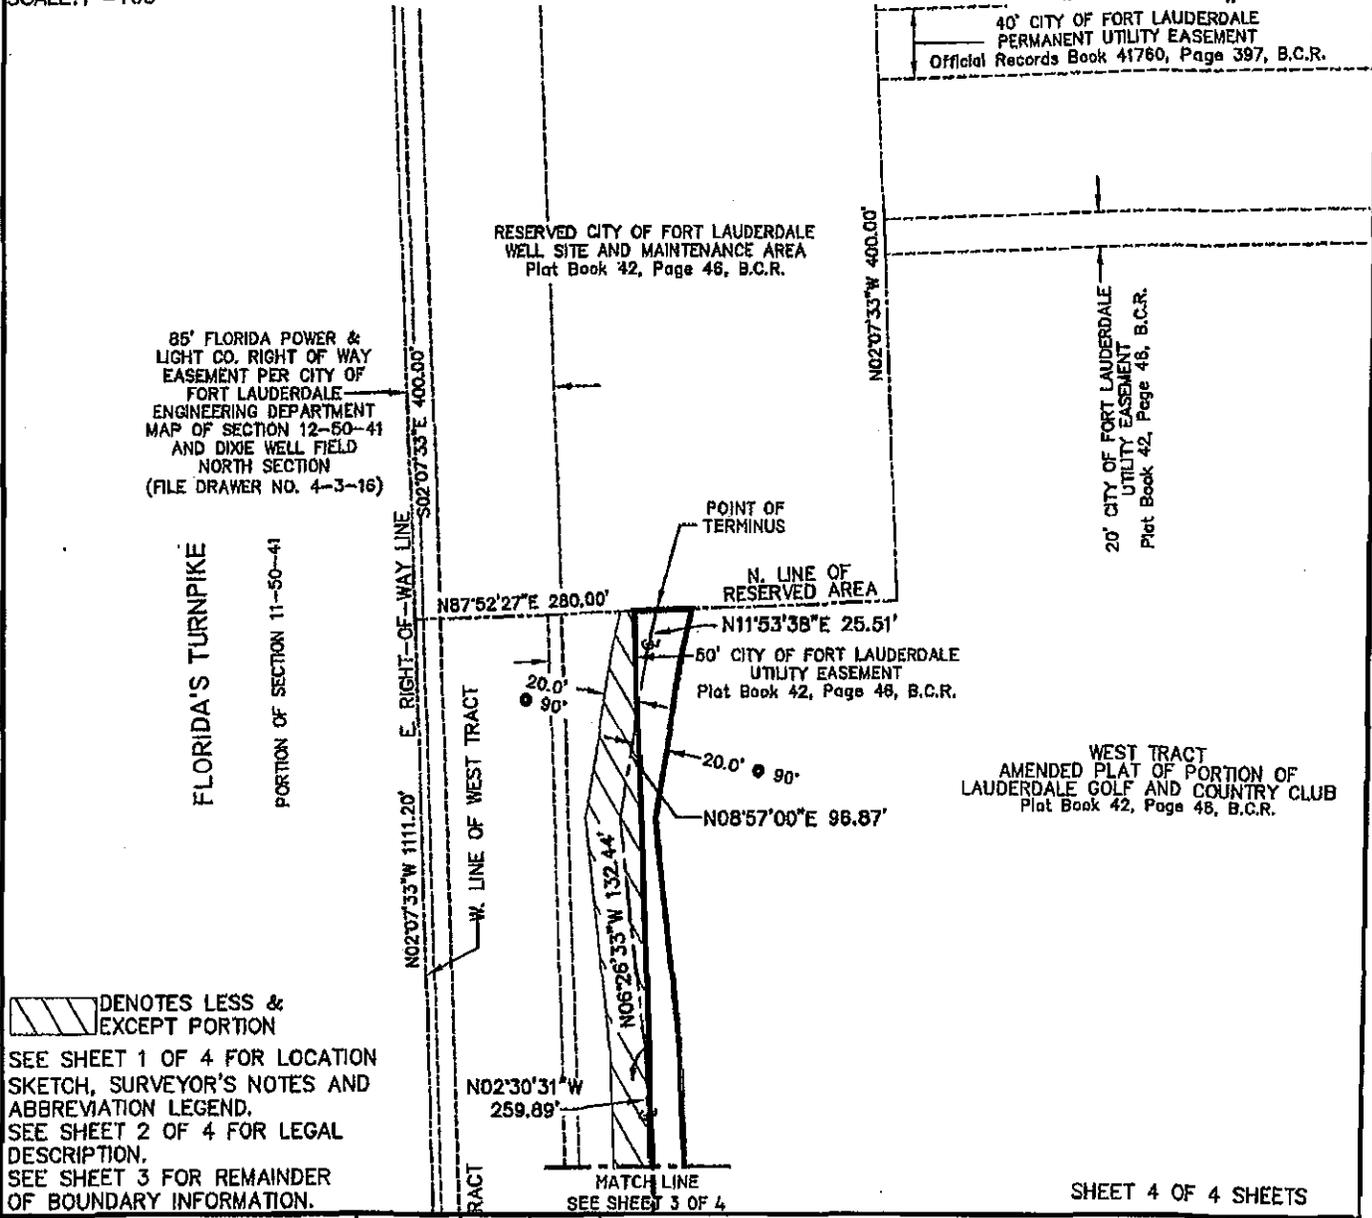

DENOTES LESS & EXCEPT PORTION

SEE SHEET 1 OF 4 FOR LOCATION SKETCH, SURVEYOR'S NOTES AND ABBREVIATION LEGEND.
 SEE SHEET 2 OF 4 FOR LEGAL DESCRIPTION.
 SEE SHEET 3 FOR REMAINDER OF BOUNDARY INFORMATION.

SHEET 4 OF 4 SHEETS

UPDATES and/or REVISIONS	DATE	BY	CK'D

NOTE: The undersigned and CRAVEN-THOMPSON & ASSOCIATES, INC. make no representations or guarantees as to the information reflected hereon pertaining to easements, rights-of-way, set back lines, reservations, agreements and other similar matters, and further, this instrument is not intended to reflect or set forth all such matters. Such information should be obtained and confirmed by others through appropriate title verification.

NOTE: Lands shown hereon were not abstracted for right-of-way and/or easements of record.

G:\2009\09-0026 DIXIE WELL FIELD EASEMENTS\DWG\SD-40' WATER EASE PW 27 TO PW 28REV.DWG

JOB NO.: 09-0026	DRAWN BY: T.S.	CHECKED BY: R.Y.	F.B. N/A PG. N/A DATED: 11-27-12
------------------	----------------	------------------	--



CRAVEN • THOMPSON & ASSOCIATES, INC.

ENGINEERS PLANNERS SURVEYORS

3563 N.W. 53RD STREET, FORT LAUDERDALE, FLORIDA 33309 FAX: (954) 739-6409 TEL.: (954) 739-6400
 FLORIDA LICENSED ENGINEERING, SURVEYING & MAPPING BUSINESS No. 271
 FLORIDA LICENSED LANDSCAPE ARCHITECTURE BUSINESS No. C000114

MATERIAL SHOWN HEREON IS THE PROPERTY OF CRAVEN-THOMPSON & ASSOCIATES, INC. AND SHALL NOT BE REPRODUCED IN WHOLE OR IN PART WITHOUT PERMISSION OF CRAVEN-THOMPSON & ASSOCIATES, INC. WRITING CRAVEN-THOMPSON & ASSOCIATES, INC. COPYRIGHT ©2004

FOR: THE CITY OF FORT LAUDERDALE



SCALE: 1"=800'
SURVEYOR'S NOTES:


NOTE: THIS IS NOT A SKETCH OF SURVEY, but only a graphic depiction of the description shown hereon. There has been no field work, viewing of the subject property, or monuments set in connection with the preparation of the information shown hereon.

LOCATION SKETCH 40' WIDE RAW WATER LINE PW#28 TO PW#30

- 1) THE BEARINGS SHOWN HEREON ARE BASED ON THE NORTH AMERICAN DATUM OF 1983/1990 (NAD 83/90), STATE PLANE COORDINATE SYSTEM (FLORIDA EAST ZONE) AND BASED ON NATIONAL GEODETIC SURVEY MONUMENTS "N548" AND "ANNA" AS REFERENCED ON AS-BUILT PLANS PREPARED BY SCOTT A. GUZZI & ASSOCIATES, INC. DATED 11-28-05, FILE NO. WS-04-07, SHEETS C-31 THRU C-51. THE ANGULAR DEFLECTION DIFFERENCE FROM BEARINGS SHOWN ON THE AMENDED PLAT OF PORTION OF LAUDERDALE GOLF AND COUNTRY CLUB, PLAT BOOK 42, PAGE 46, BROWARD COUNTY RECORDS IS -0°21'12".
- 2) THIS DOCUMENT CONSISTS OF 6 SHEETS AND EACH SHEET SHALL NOT BE CONSIDERED FULL, VALID AND COMPLETE UNLESS ATTACHED TO THE OTHERS.
- 3) ALL EASEMENTS SHOWN HEREON ARE PER THE RECORD PLAT UNLESS OTHERWISE NOTED.
- 4) THE SIDELINES OF THIS EASEMENT ARE TO SHORTENED OR LENGTHENED SO AS TO CREATE A CONTINUOUS STRIP.
- 5) SEE SHEET 2 OF 6 FOR LEGAL DESCRIPTION.
- 6) SEE SHEET 3 OF 6 FOR CERTIFICATION.
- 7) SEE SHEETS 4, 5 & 6 OF 6 FOR BOUNDARY INFORMATION SKETCH.

ABBREVIATION LEGEND

B.C.R. BROWARD COUNTY RECORDS
 R RADIUS
 Δ CENTRAL ANGLE
 A ARC DISTANCE
 C CENTERLINE
 PW PRODUCTION WELL
 O.R.B. OFFICIAL RECORDS BOOK
 PG. PAGE

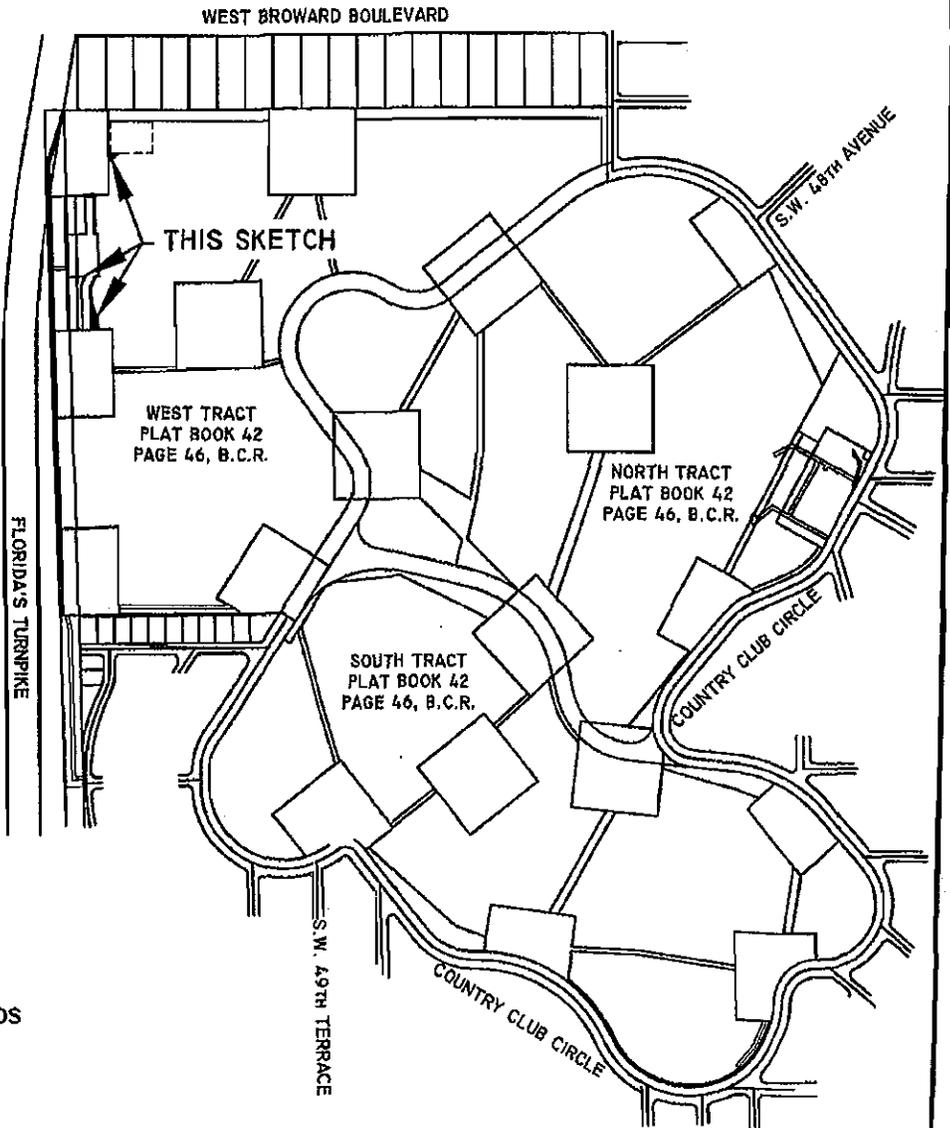

SHEET 1 OF 6 SHEETS

UPDATES and/or REVISIONS	DATE	BY	CK'D

NOTE The undersigned and CRAVEN-THOMPSON & ASSOCIATES, INC. make no representations or guarantees as to the information reflected hereon pertaining to easements, rights-of-way, set back lines, reservations, agreements and other similar matters, and further, this instrument is not intended to reflect or set forth all such matters. Such information should be obtained and confirmed by others through appropriate title verification.

NOTE Lands shown hereon were not abstracted for right-of-way and/or easements of record.

G:\2009\09-0026 DIXIE WELL FIELD EASEMENTS\DWG\SD-40' WATER EASE PW 28 TO PW 30REV.DWG

JOB NO.: 09-0026	DRAWN BY: T.S.	CHECKED BY: R.Y.	F.B.N/A	PG.N/A	DATED: 11-28-12
------------------	----------------	------------------	---------	--------	-----------------

DESCRIPTION: (40' WIDE RAW WATER LINE PW#28 TO PW#30)

A PORTION OF WEST TRACT, AMENDED PLAT OF PORTION OF LAUDERDALE GOLF AND COUNTRY CLUB, ACCORDING TO THE PLAT THEREOF AS RECORDED IN PLAT BOOK 42, PAGE 46 OF THE PUBLIC RECORDS OF BROWARD COUNTY, FLORIDA, BEING A STRIP OF LAND 40.00 FEET IN WIDTH, LYING 20.00 FEET ON EACH SIDE OF AND PARALLEL WITH, WHEN MEASURED AT RIGHT ANGLES TO THE FOLLOWING DESCRIBED CENTERLINE:

COMMENCING AT THE SOUTHWEST CORNER OF A RESERVED AREA AS SHOWN ON SAID PLAT, SAID POINT BEING ON THE WEST LINE OF SECTION 12, TOWNSHIP 50 SOUTH, RANGE 41 EAST AND LYING 911.20 FEET NORTH OF THE WEST ONE-QUARTER (W. 1/4) CORNER OF SAID SECTION 12; THENCE NORTH 87°52'27" EAST, ALONG THE SOUTHERLY LINE OF SAID RESERVED AREA, A DISTANCE OF 139.62 FEET; THENCE NORTH 11°53'38" EAST, A DISTANCE OF 128.78 FEET; THENCE NORTH 05°58'14" EAST, A DISTANCE OF 174.10 FEET; THENCE NORTH 02°54'52" WEST, A DISTANCE OF 37.37 FEET; THENCE NORTH 02°20'53" EAST, A DISTANCE OF 47.13 FEET TO THE POINT OF CURVATURE OF A CIRCULAR CURVE TO THE LEFT; THENCE NORTHERLY ALONG THE ARC OF SAID CURVE HAVING A RADIUS OF 237.00 FEET, A CENTRAL ANGLE OF 04°26'11" FOR A DISTANCE OF 18.35 FEET TO THE POINT OF BEGINNING OF SAID CENTERLINE; THENCE CONTINUE NORTHERLY ALONG THE ARC OF SAID CURVE HAVING A RADIUS OF 237.00 FEET, A CENTRAL ANGLE OF 20°00'10" FOR A DISTANCE OF 82.74 FEET TO THE POINT OF REVERSE CURVATURE OF A CIRCULAR CURVE TO THE RIGHT; THENCE NORTHERLY ALONG THE ARC OF SAID CURVE HAVING A RADIUS OF 290.00 FEET, A CENTRAL ANGLE OF 33°12'20" FOR A DISTANCE OF 168.07 FEET TO THE POINT OF REVERSE CURVATURE OF A CIRCULAR CURVE TO THE LEFT; THENCE NORTHERLY ALONG THE ARC OF SAID CURVE HAVING A RADIUS OF 687.00 FEET, A CENTRAL ANGLE OF 13°14'25" FOR A DISTANCE OF 158.76 FEET TO THE POINT OF TANGENCY; THENCE NORTH 02°07'33" WEST, A DISTANCE OF 216.13 FEET; THENCE NORTH 02°11'44" EAST, A DISTANCE OF 108.96 FEET; THENCE NORTH 49°31'25" EAST, A DISTANCE OF 133.29 FEET TO THE POINT OF TERMINUS, SAID POINT BEING ON THE SOUTH LINE OF A PROPOSED AREA FOR PRODUCTION WELL #30.

LESS AND EXCEPT:

THAT PORTION OF THE ABOVE DESCRIBED PROPERTY LYING WITHIN RESERVED AREAS, AS SHOWN ON SAID AMENDED PLAT OF PORTION OF LAUDERDALE GOLF AND COUNTRY CLUB, AND THAT PORTION LYING WITHIN THAT CERTAIN UTILITY EASEMENT RECORDED IN OFFICIAL RECORDS BOOK 41645, PAGE 264 OF SAID PUBLIC RECORDS.

SAID LANDS SITUATE LYING AND BEING IN THE CITY OF FORT LAUDERDALE, BROWARD COUNTY, FLORIDA CONTAINING 0.115 ACRES OR (5,001 SQUARE FEET) MORE OR LESS.

SEE SHEET 1 OF 6 FOR LOCATION SKETCH, SURVEYOR'S NOTES AND ABBREVIATION LEGEND.
SEE SHEET 3 OF 6 FOR CERTIFICATION.
SEE SHEETS 4, 5 AND 6 OF 6 FOR BOUNDARY INFORMATION SKETCH.


SHEET 2 OF 6 SHEETS
JOB NO. 09-0026
DATED: November 28, 2012

G:\2009\09-0026 Dixie Well Field Easements\survey\SD-40' 28 TO 30REV.doc

CERTIFICATE:

WE HEREBY CERTIFY THAT THIS DESCRIPTION AND SKETCH CONFORMS TO THE MINIMUM TECHNICAL STANDARDS FOR LAND SURVEYING IN THE STATE OF FLORIDA, AS OUTLINED IN RULES 5J-17, (FLORIDA ADMINISTRATIVE CODE), AS ADOPTED BY THE DEPARTMENT OF AGRICULTURE AND CONSUMER SERVICES, BOARD OF PROFESSIONAL SURVEYORS AND MAPPERS IN SEPTEMBER, 1981, AS AMENDED, PURSUANT TO CHAPTER 472.027 OF THE FLORIDA STATUTES, AND IS TRUE AND CORRECT TO THE BEST OF MY KNOWLEDGE AND BELIEF.

CRAVEN THOMPSON & ASSOCIATES, INC.
CERTIFICATE OF AUTHORIZATION NO. LB271

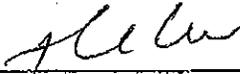

NOV 30 2012

THOMAS C. SHAHAN
PROFESSIONAL SURVEYOR AND MAPPER NO. 4387
STATE OF FLORIDA

THIS SKETCH & DESCRIPTION OR THE COPIES THEREOF ARE NOT VALID WITHOUT THE SIGNATURE AND THE ORIGINAL RAISED SEAL OF A FLORIDA LICENSED SURVEYOR AND MAPPER.

SEE SHEET 1 OF 6 FOR LOCATION SKETCH, SURVEYOR'S NOTES AND ABBREVIATION LEGEND.
SEE SHEET 2 OF 6 FOR PROPERTY DESCRIPTION.
SEE SHEETS 4, 5 AND 6 OF 6 FOR BOUNDARY INFORMATION SKETCH.

SHEET 3 OF 6 SHEETS
JOB NO. 09-0026
DATED: November 28, 2012

G:\2009\09-0026 Dixie Well Field Easements\survey\SD-40' 28 TO 30REV.doc

Exhibit #1
CAM 13-0745
Page 92 of 194



CRAVEN • THOMPSON & ASSOCIATES, INC.

ENGINEERS PLANNERS SURVEYORS

3563 N.W. 53RD STREET, FORT LAUDERDALE, FLORIDA 33309 FAX: (954) 739-6409 TEL.: (954) 739-6400

FLORIDA LICENSED ENGINEERING, SURVEYING & MAPPING BUSINESS No. 271

FLORIDA LICENSED LANDSCAPE ARCHITECTURE BUSINESS No. C000114

MATERIAL SHOWN HEREON IS THE PROPERTY OF CRAVEN-THOMPSON & ASSOCIATES, INC. AND SHALL NOT BE REPRODUCED IN WHOLE OR IN PART WITHOUT PERMISSION OF CRAVEN-THOMPSON & ASSOCIATES, INC. WRITING CRAVEN-THOMPSON & ASSOCIATES, INC. COPYRIGHT © 2004


FOR: THE CITY OF FORT LAUDERDALE



SCALE: 1" = 100'

NOTE: THIS IS NOT A SKETCH OF SURVEY, but only a graphic depiction of the description shown hereon. There has been no field work, viewing of the subject property, or monuments set in connection with the preparation of the information shown hereon.

SKETCH TO ACCOMPANY DESCRIPTION 40' WIDE RAW WATER LINE PW#28 TO PW#30

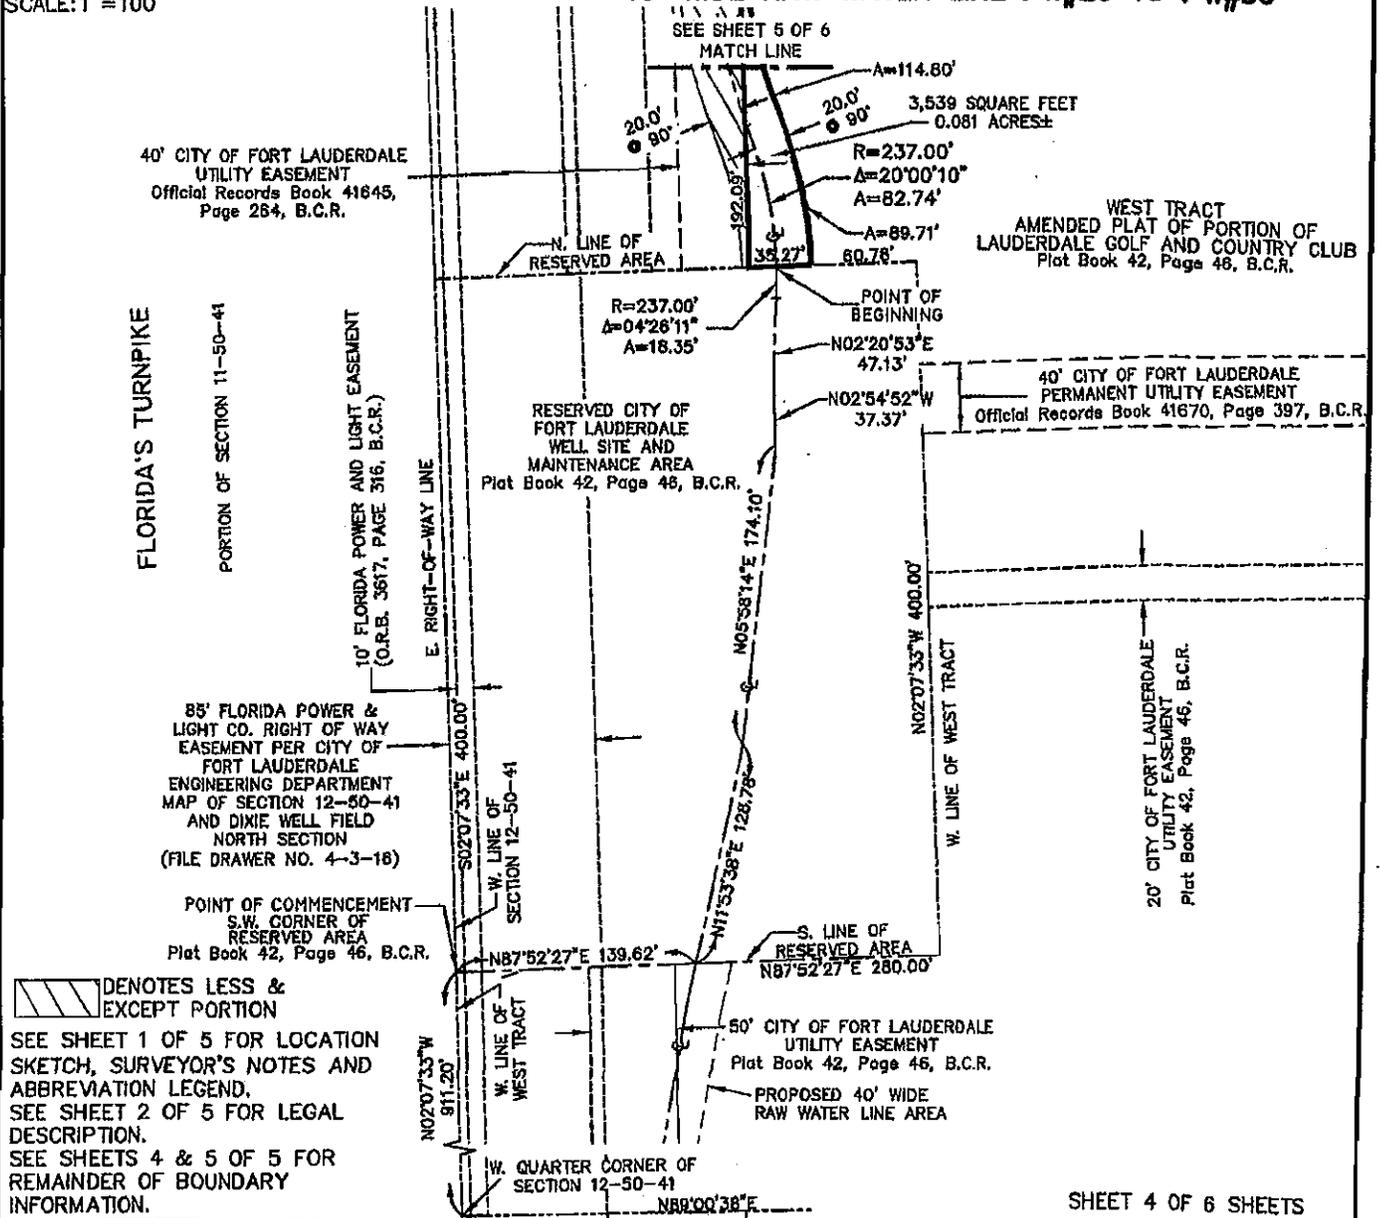

/// DENOTES LESS & EXCEPT PORTION

SEE SHEET 1 OF 5 FOR LOCATION SKETCH, SURVEYOR'S NOTES AND ABBREVIATION LEGEND.

SEE SHEET 2 OF 5 FOR LEGAL DESCRIPTION.

SEE SHEETS 4 & 5 OF 5 FOR REMAINDER OF BOUNDARY INFORMATION.

SHEET 4 OF 6 SHEETS

UPDATES and/or REVISIONS	DATE	BY	CK'D	NOTE
				<p>NOTE The undersigned and CRAVEN-THOMPSON & ASSOCIATES, INC. make no representations or guarantees as to the information reflected hereon pertaining to easements, rights-of-way, set back lines, reservations, agreements and other similar matters. Such information should be obtained and confirmed by others through appropriate title verification.</p> <p>NOTE Lands shown hereon were not abstracted for right-of-way and/or easements of record.</p> <p>G:\2009\09-0026 DIXIE WELL FIELD EASEMENTS\DWG\SD-40' WATER EASE PW 28 TO PW 30REV.DWG</p>

JOB NO.: 09-0026	DRAWN BY: T.S.	CHECKED BY: R.Y.	F.B.N/A	PG.N/A	DATED: 11-28-12
------------------	----------------	------------------	---------	--------	-----------------



CRAVEN • THOMPSON & ASSOCIATES, INC.

ENGINEERS PLANNERS SURVEYORS

3563 N.W. 53RD STREET, FORT LAUDERDALE, FLORIDA 33309 FAX: (954) 739-6409 TEL.: (954) 739-6400
 FLORIDA LICENSED ENGINEERING, SURVEYING & MAPPING BUSINESS No. 271
 FLORIDA LICENSED LANDSCAPE ARCHITECTURE BUSINESS No. C000114

MATERIAL SHOWN HEREON IS THE PROPERTY OF CRAVEN-THOMPSON & ASSOCIATES, INC. AND SHALL NOT BE REPRODUCED IN WHOLE OR IN PART WITHOUT PERMISSION OF CRAVEN-THOMPSON & ASSOCIATES, INC. WRITING CRAVEN-THOMPSON & ASSOCIATES, INC. COPYRIGHT ©2004


FOR: THE CITY OF FORT LAUDERDALE



SCALE: 1"=100'

NOTE: THIS IS NOT A SKETCH OF SURVEY, but only a graphic depiction of the description shown hereon. There has been no field work, viewing of the subject property, or monuments set in connection with the preparation of the information shown hereon.

SKETCH TO ACCOMPANY DESCRIPTION 40' WIDE RAW WATER LINE PW#28 TO PW#30

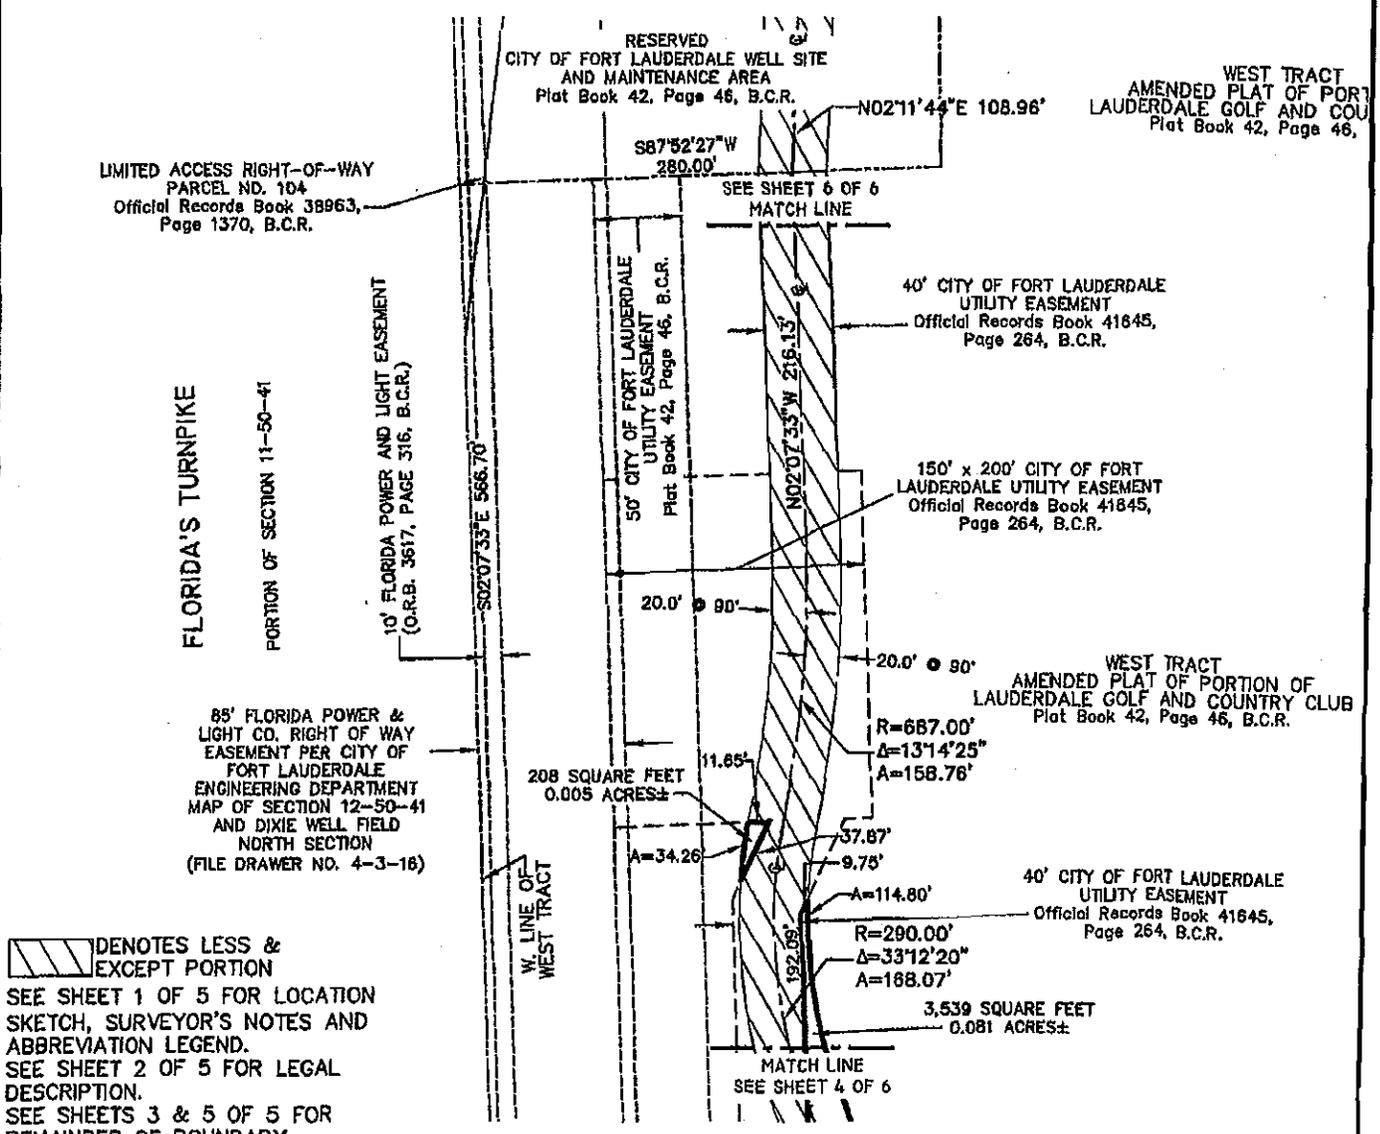

/// DENOTES LESS & EXCEPT PORTION

SEE SHEET 1 OF 5 FOR LOCATION SKETCH, SURVEYOR'S NOTES AND ABBREVIATION LEGEND.
 SEE SHEET 2 OF 5 FOR LEGAL DESCRIPTION.
 SEE SHEETS 3 & 5 OF 5 FOR REMAINDER OF BOUNDARY INFORMATION.

SHEET 5 OF 6 SHEETS

UPDATES and/or REVISIONS	DATE	BY	CK'D	NOTE
				<p>NOTE The undersigned and CRAVEN-THOMPSON & ASSOCIATES, INC. make no representations or guarantees as to the information reflected hereon pertaining to easements, rights-of-way, set back lines, reservations, agreements and other similar matters, and further, this instrument is not intended to reflect or set forth all such matters. Such information should be obtained and confirmed by others through appropriate title verification.</p> <p>NOTE Lands shown hereon were not abstracted for right-of-way and/or easements of record.</p> <p>G:\2009\09-0026 DIXIE WELL FIELD EASEMENTS\DWG\SD-40' WATER EASE PW 28 TO PW 30REV.DWG</p>

JOB NO.: 09-0026	DRAWN BY: T.S.	CHECKED BY: R.Y.	F.B.N/A	PG.N/A	DATED: 11-28-12
------------------	----------------	------------------	---------	--------	-----------------



Craven • Thompson & Associates, Inc.

ENGINEERS • PLANNERS • SURVEYORS

3563 N.W. 53RD STREET, FORT LAUDERDALE, FLORIDA 33309 FAX: (954) 739-6409 TEL.: (954) 739-6400
 FLORIDA LICENSED ENGINEERING, SURVEYING & MAPPING BUSINESS No. 271
 FLORIDA LICENSED LANDSCAPE ARCHITECTURE BUSINESS No. 000114

MATERIAL SHOWN HEREON IS THE PROPERTY OF CRAVEN-THOMPSON & ASSOCIATES, INC. AND SHALL NOT BE REPRODUCED IN WHOLE OR IN PART WITHOUT PERMISSION OF CRAVEN-THOMPSON & ASSOCIATES, INC. WRITING CRAVEN-THOMPSON & ASSOCIATES, INC. COPYRIGHT ©2004


FOR: THE CITY OF FORT LAUDERDALE



SCALE: 1" = 100'

NOTE: THIS IS NOT A SKETCH OF SURVEY, but only a graphic depiction of the description shown hereon. There has been no field work, viewing of the subject property, or monuments set in connection with the preparation of the information shown hereon.

SKETCH TO ACCOMPANY DESCRIPTION 40' WIDE RAW WATER LINE PW#28 TO PW#30

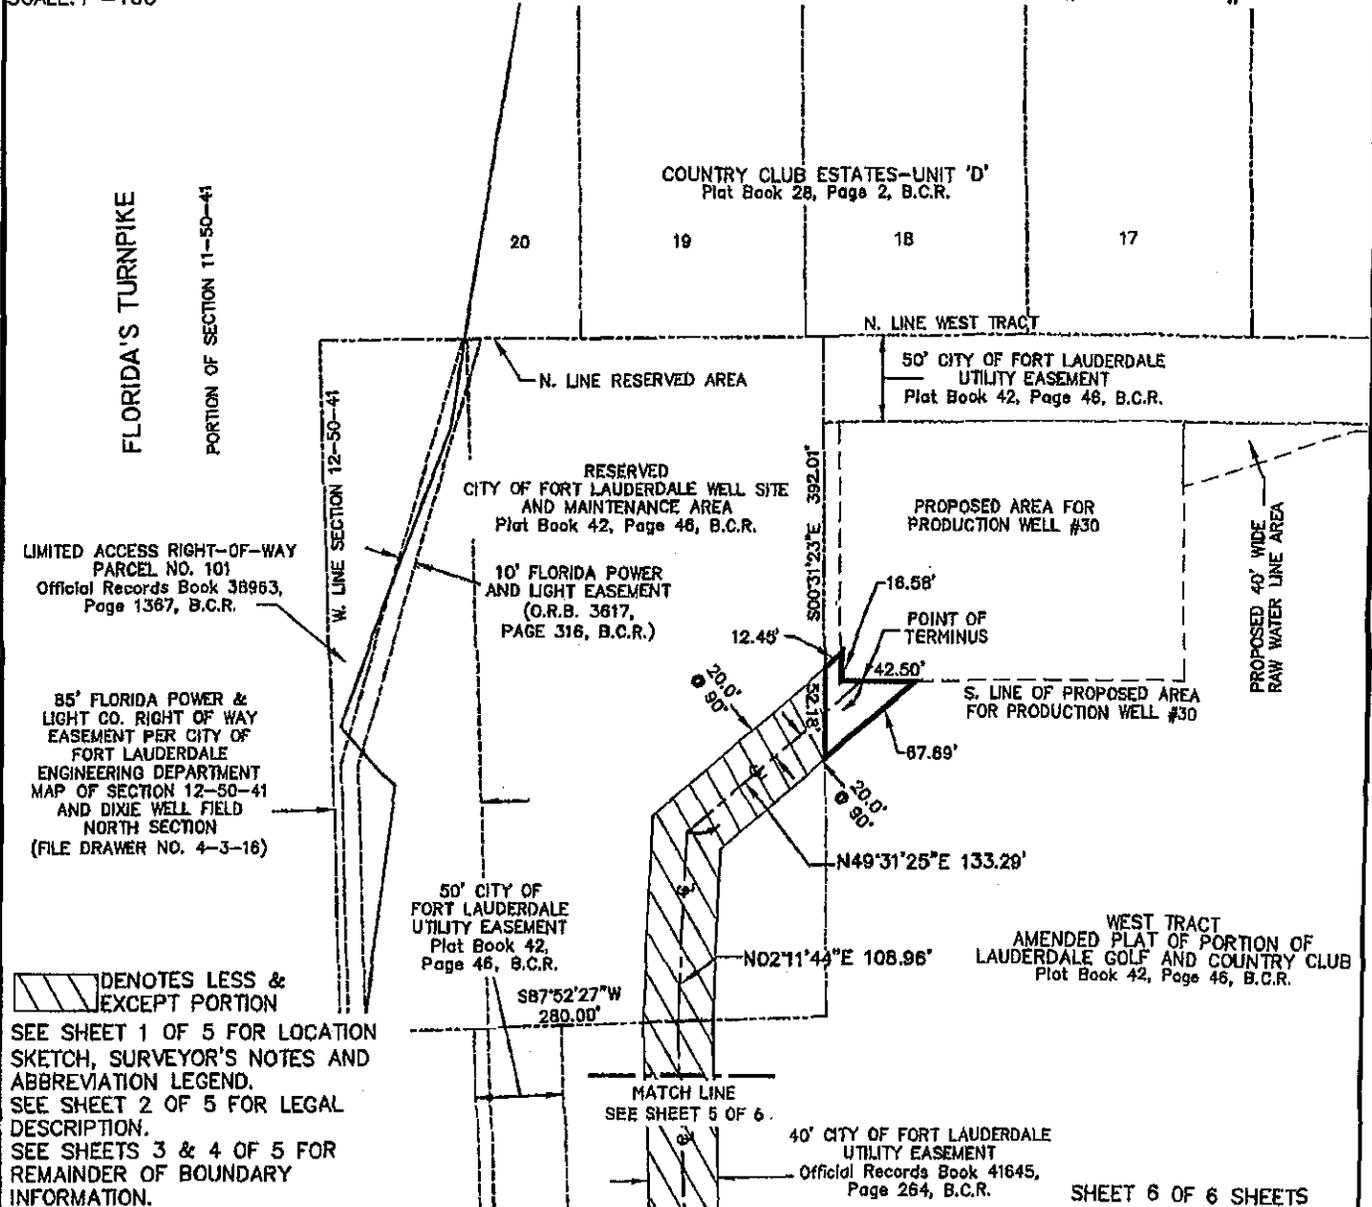

SEE SHEET 1 OF 5 FOR LOCATION SKETCH, SURVEYOR'S NOTES AND ABBREVIATION LEGEND.
 SEE SHEET 2 OF 5 FOR LEGAL DESCRIPTION.
 SEE SHEETS 3 & 4 OF 5 FOR REMAINDER OF BOUNDARY INFORMATION.

SHEET 6 OF 6 SHEETS

UPDATES and/or REVISIONS	DATE	BY	CK'D

NOTE The undersigned and CRAVEN-THOMPSON & ASSOCIATES, INC. make no representations or guarantees as to the information reflected hereon pertaining to easements, rights-of-way, set back lines, reservations, agreements and other similar matters, and further, this instrument is not intended to reflect or set forth all such matters. Such information should be obtained and confirmed by others through appropriate title verification.

NOTE Lands shown hereon were not abstracted for right-of-way and/or easements of record.

G:\2009\09-0026 DIXIE WELL FIELD EASEMENTS\DWG\SD-40' WATER EASE PW 28 TO PW 30REV.DWG

JOB NO.: 09-0026	DRAWN BY: T.S.	CHECKED BY: R.Y.	F.B. N/A	PG. N/A	DATED: 11-28-12
------------------	----------------	------------------	----------	---------	-----------------



CRAVEN • THOMPSON & ASSOCIATES, INC.
ENGINEERS PLANNERS SURVEYORS

3563 N.W. 53RD STREET, FORT LAUDERDALE, FLORIDA 33309 FAX: (954) 739-6409 TEL.: (954) 739-6400
 FLORIDA LICENSED ENGINEERING, SURVEYING & MAPPING BUSINESS No. 271
 FLORIDA LICENSED LANDSCAPE ARCHITECTURE BUSINESS No. 0000114

MATERIAL SHOWN HEREON IS THE PROPERTY OF CRAVEN-THOMPSON & ASSOCIATES, INC. AND SHALL NOT BE REPRODUCED IN WHOLE OR IN PART WITHOUT PERMISSION OF CRAVEN-THOMPSON & ASSOCIATES, INC. WRITING CRAVEN-THOMPSON & ASSOCIATES, INC. COPYRIGHT ©2004

FOR: THE CITY OF FORT LAUDERDALE



SCALE: 1"=800'

SURVEYOR'S NOTES:


- 1) THE BEARINGS SHOWN HEREON ARE BASED ON THE NORTH AMERICAN DATUM OF 1983/1990 (NAD 83/90), STATE PLANE COORDINATE SYSTEM (FLORIDA EAST ZONE) AND BASED ON NATIONAL GEODETIC SURVEY MONUMENTS "N546" AND "ANNA" AS REFERENCED ON AS-BUILT PLANS PREPARED BY SCOTT A. GUZZI & ASSOCIATES, INC. DATED 11-28-05, FILE NO. WS-04-07, SHEETS C-31 THRU C-51. THE ANGULAR DEFLECTION DIFFERENCE FROM BEARINGS SHOWN ON THE AMENDED PLAT OF PORTION OF LAUDERDALE GOLF AND COUNTRY CLUB, PLAT BOOK 42, PAGE 46, BROWARD COUNTY RECORDS IS -0°21'12".
- 2) THIS DOCUMENT CONSISTS OF 6 SHEETS AND EACH SHEET SHALL NOT BE CONSIDERED FULL, VALID AND COMPLETE UNLESS ATTACHED TO THE OTHERS.
- 3) ALL EASEMENTS SHOWN HEREON ARE PER THE RECORD PLAT UNLESS OTHERWISE NOTED.
- 4) THE SIDELINES OF THIS EASEMENT ARE TO SHORTENED OR LENGTHENED SO AS TO CREATE A CONTINUOUS STRIP.
- 5) SEE SHEET 2 OF 6 FOR LEGAL DESCRIPTION.
- 6) SEE SHEETS 3, 4, 5 & 6 OF 6 FOR BOUNDARY INFORMATION SKETCH.

ABBREVIATION LEGEND

B.C.R.	BROWARD COUNTY RECORDS
R	RADIUS
Δ	CENTRAL ANGLE
A	ARC DISTANCE
⊙	CENTERLINE
PW	PRODUCTION WELL
O.R.B.	OFFICIAL RECORDS BOOK
PG.	PAGE

NOTE: THIS IS NOT A SKETCH OF SURVEY, but only a graphic depiction of the description shown hereon. There has been no field work, viewing of the subject property, or monuments set in connection with the preparation of the information shown hereon.

LOCATION SKETCH
40' WIDE RAW WATER LINE PW#30 TO PW#31

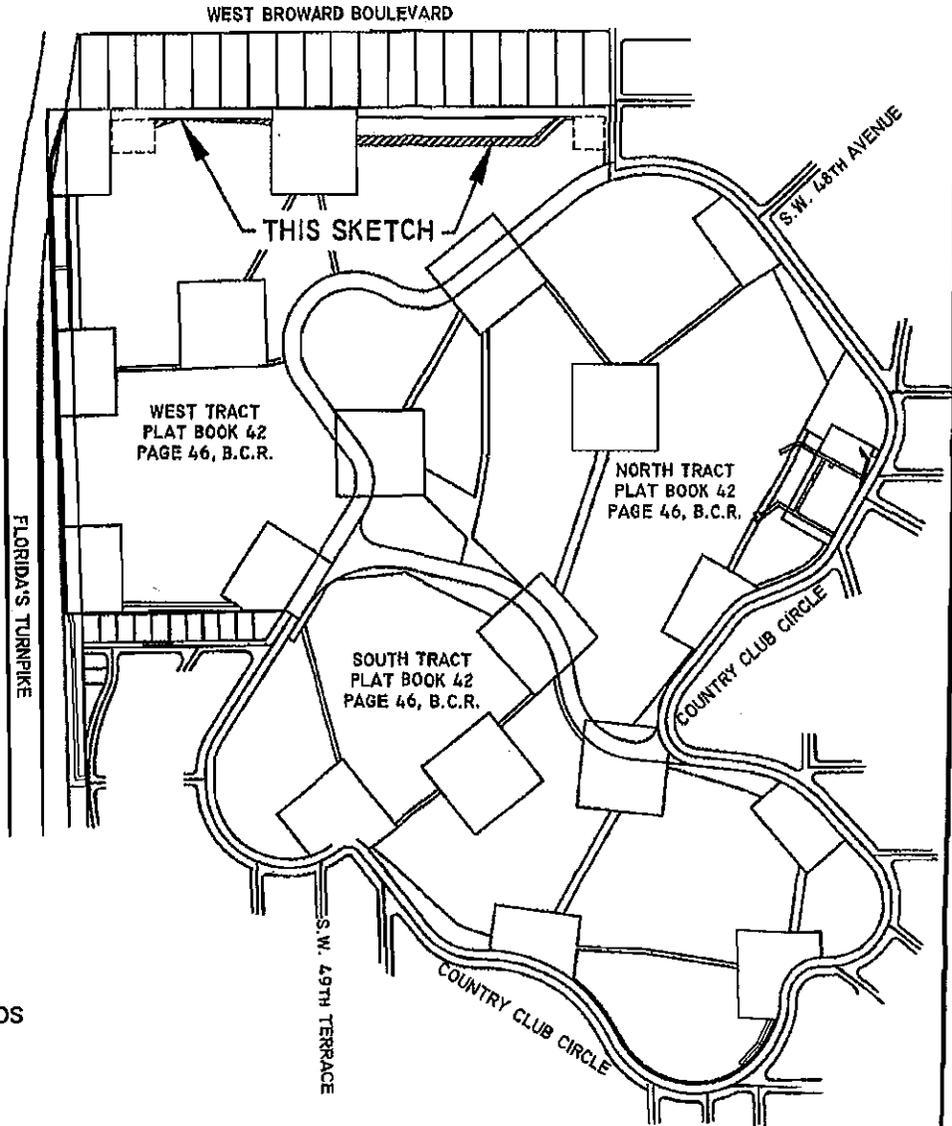

SHEET 1 OF 6 SHEETS

UPDATES and/or REVISIONS	DATE	BY	CK'D

NOTE The undersigned and CRAVEN-THOMPSON & ASSOCIATES, INC. make no representations or guarantees as to the information reflected hereon pertaining to easements, rights-of-way, set back lines, reservations, agreements and other similar matters, and further, this Instrument is not intended to reflect or set forth all such matters. Such information should be obtained and confirmed by others through appropriate title verification.

NOTE Lands shown hereon were not abstracted for right-of-way and/or easements of record.

G:\2009\09-0026 Dixie Well Field Easements\DWG\SD-40' WATER EASE PW 30 TO PW 31REV.DWG

JOB NO.: 09-0026	DRAWN BY: T.S.	CHECKED BY: R.Y.	F.B.N/A	PG.N/A	DATED: 11-28-12
------------------	----------------	------------------	---------	--------	-----------------

DESCRIPTION: (40' WIDE RAW WATER LINE PW#30 TO PW#31)

A PORTION OF WEST TRACT, AMENDED PLAT OF PORTION OF LAUDERDALE GOLF AND COUNTRY CLUB, ACCORDING TO THE PLAT THEREOF AS RECORDED IN PLAT BOOK 42, PAGE 46 OF THE PUBLIC RECORDS OF BROWARD COUNTY, FLORIDA, BEING A STRIP OF LAND 40.00 FEET IN WIDTH, LYING 20.00 FEET ON EACH SIDE OF AND PARALLEL WITH, WHEN MEASURED AT RIGHT ANGLES TO THE FOLLOWING DESCRIBED CENTERLINE:

COMMENCING AT THE NORTHEAST CORNER OF A RESERVED AREA AS SHOWN ON SAID PLAT, SAID POINT BEING ON THE NORTH LINE OF SAID WEST TRACT AND LYING 291.08 FEET EAST OF THE WEST LINE OF SECTION 12, TOWNSHIP 50 SOUTH, RANGE 41 EAST AS SHOWN ON SAID PLAT; THENCE NORTH 89°28'37" EAST, ALONG THE NORTH LINE OF SAID WEST TRACT, A DISTANCE OF 209.54 FEET; THENCE SOUTH 00°31'23" EAST, A DISTANCE OF 66.53 FEET TO THE POINT OF BEGINNING OF SAID CENTERLINE, SAID POINT BEING ON THE EAST LINE OF A PROPOSED AREA FOR PRODUCTION WELL #30; THENCE NORTH 71°03'14" EAST, A DISTANCE OF 103.69 FEET; THENCE SOUTH 88°03'44" EAST, A DISTANCE OF 357.51 FEET TO THE POINT OF CURVATURE OF A CIRCULAR CURVE TO THE RIGHT; THENCE EASTERLY ALONG THE ARC OF SAID CURVE HAVING A RADIUS OF 375.00 FEET, A CENTRAL ANGLE OF 20°05'48" FOR A DISTANCE OF 131.53 FEET TO THE POINT OF REVERSE CURVATURE OF A CIRCULAR CURVE TO THE LEFT; THENCE SOUTHEASTERLY ALONG THE ARC OF SAID CURVE HAVING A RADIUS OF 1215.00 FEET, A CENTRAL ANGLE OF 13°00'28" FOR A DISTANCE OF 275.84 FEET; THENCE NORTH 89°58'20" EAST, ALONG A LINE NOT TANGENT TO THE LAST DESCRIBED CURVE, A DISTANCE OF 918.58 FEET; THENCE NORTH 48°01'56" EAST, A DISTANCE OF 177.76 FEET; THENCE SOUTH 89°18'53" EAST, A DISTANCE OF 45.21 FEET TO THE POINT OF TERMINUS, SAID POINT BEING ON THE WEST LINE OF A PROPOSED AREA FOR PRODUCTION WELL #31.

LESS AND EXCEPT:


THAT PORTION OF THE ABOVE DESCRIBED PROPERTY LYING WITHIN RESERVED AREAS, AND LYING WITHIN THAT CERTAIN 50 FOOT WIDE CITY OF FORT LAUDERDALE UTILITY BASEMENT, BOTH AS SHOWN ON SAID AMENDED PLAT OF PORTION OF LAUDERDALE GOLF AND COUNTRY CLUB.

SAID LANDS SITUATE LYING AND BEING IN THE CITY OF FORT LAUDERDALE, BROWARD COUNTY, FLORIDA CONTAINING 1.113 ACRES OR (48,478 SQUARE FEET) MORE OR LESS.

CERTIFICATE:

WE HEREBY CERTIFY THAT THIS DESCRIPTION AND SKETCH CONFORMS TO THE MINIMUM TECHNICAL STANDARDS FOR LAND SURVEYING IN THE STATE OF FLORIDA, AS OUTLINED IN RULES 5J-17, (FLORIDA ADMINISTRATIVE CODE), AS ADOPTED BY THE DEPARTMENT OF AGRICULTURE AND CONSUMER SERVICES, BOARD OF PROFESSIONAL SURVEYORS AND MAPPERS IN SEPTEMBER, 1981, AS AMENDED, PURSUANT TO CHAPTER 472.027 OF THE FLORIDA STATUTES, AND IS TRUE AND CORRECT TO THE BEST OF MY KNOWLEDGE AND BELIEF.

CRAVEN THOMPSON & ASSOCIATES, INC.
 CERTIFICATE OF AUTHORIZATION NO. LB271

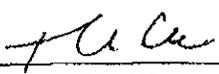

THOMAS C. SHAHAN
PROFESSIONAL SURVEYOR AND MAPPER NO. 4387
STATE OF FLORIDA

NOV 30 2012

THIS SKETCH & DESCRIPTION OR THE COPIES THEREOF ARE NOT VALID WITHOUT THE SIGNATURE AND THE ORIGINAL RAISED SEAL OF A FLORIDA LICENSED SURVEYOR AND MAPPER.

SEE SHEET 1 OF 6 FOR LOCATION SKETCH, SURVEYOR'S NOTES AND ABBREVIATION LEGEND.
SEE SHEETS 3, 4, 5 AND 6 OF 6 FOR BOUNDARY INFORMATION SKETCH.

SHEET 2 OF 6 SHEETS

JOB NO. 09-0026

DATED: November 28, 2012

G:\2009\09-0026 Dixie Well Field Easements\survey\SD-40' 30 TO 31REV.doc



CRAVEN • THOMPSON & ASSOCIATES, INC.

ENGINEERS PLANNERS SURVEYORS

3563 N.W. 53RD STREET, FORT LAUDERDALE, FLORIDA 33309 FAX: (954) 739-6409 TEL.: (954) 739-6400
 FLORIDA LICENSED ENGINEERING, SURVEYING & MAPPING BUSINESS No. 271
 FLORIDA LICENSED LANDSCAPE ARCHITECTURE BUSINESS No. C000114

MATERIAL SHOWN HEREON IS THE PROPERTY OF CRAVEN-THOMPSON & ASSOCIATES, INC. AND SHALL NOT BE REPRODUCED IN WHOLE OR IN PART WITHOUT PERMISSION OF CRAVEN-THOMPSON & ASSOCIATES, INC. WRITING CRAVEN-THOMPSON & ASSOCIATES, INC. COPYRIGHT © 2004


FOR: THE CITY OF FORT LAUDERDALE



SCALE: 1"=100'

NOTE: THIS IS NOT A SKETCH OF SURVEY, but only a graphic depiction of the description shown hereon. There has been no field work, viewing of the subject property, or monuments set in connection with the preparation of the information shown hereon.

SKETCH TO ACCOMPANY DESCRIPTION 40' WIDE RAW WATER LINE PW#30 TO PW#31

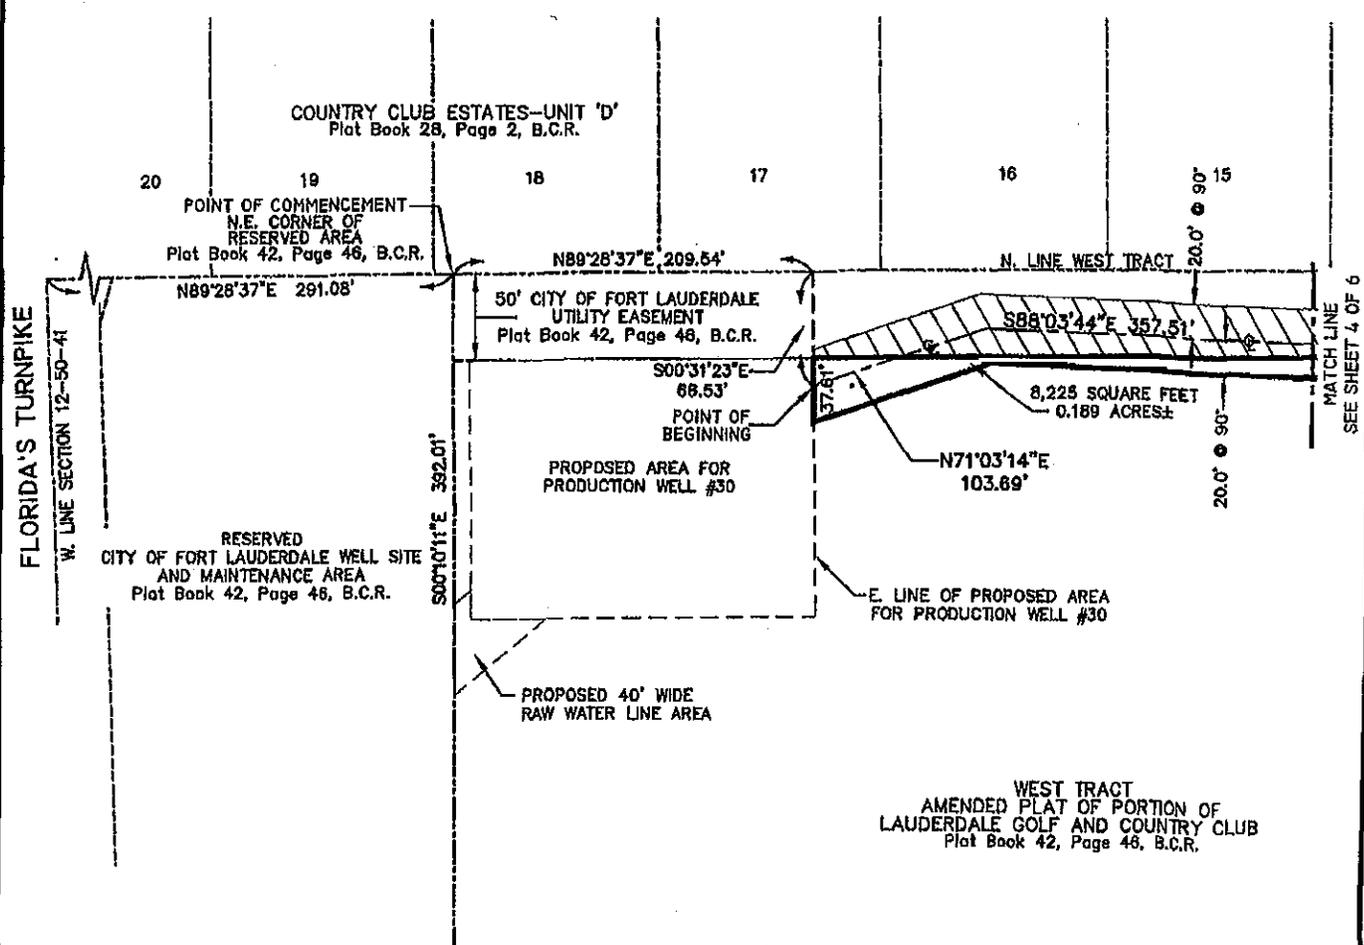

DENOTES LESS & EXCEPT PORTION
 SEE SHEET 1 OF 6 FOR LOCATION SKETCH, SURVEYOR'S NOTES AND ABBREVIATION LEGEND.
 SEE SHEET 2 OF 6 FOR LEGAL DESCRIPTION.
 SEE SHEETS 4, 5 & 6 OF 6 FOR REMAINDER OF BOUNDARY INFORMATION.

SHEET 3 OF 6 SHEETS

UPDATES and/or REVISIONS	DATE	BY	CK'D	NOTE
				<p>NOTE The undersigned and CRAVEN-THOMPSON & ASSOCIATES, INC. make no representations or guarantees as to the information reflected hereon pertaining to easements, rights-of-way, set back lines, reservations, agreements and other similar matters, and further, this instrument is not intended to reflect or set forth all such matters. Such information should be obtained and confirmed by others through appropriate title verification.</p> <p>NOTE Lands shown hereon were not abstracted for right-of-way and/or easements of record.</p> <p>G:\2009\09-0026 DIXIE WELL FIELD EASEMENTS\DWG\SD-40' WATER EASE PW 30 TO PW 31REV.DWG</p>

JOB NO.: 09-0026	DRAWN BY: T.S.	CHECKED BY: R.Y.	F.B.N/A	PG.N/A	DATED: 11-28-12
------------------	----------------	------------------	---------	--------	-----------------



CRAVEN • THOMPSON & ASSOCIATES, INC.

ENGINEERS PLANNERS SURVEYORS

3563 N.W. 53RD STREET, FORT LAUDERDALE, FLORIDA 33309 FAX: (954) 739-6409 TEL.: (954) 739-6400
 FLORIDA LICENSED ENGINEERING, SURVEYING & MAPPING BUSINESS No. 271
 FLORIDA LICENSED LANDSCAPE ARCHITECTURE BUSINESS No. 0000114

MATERIAL SHOWN HEREON IS THE PROPERTY OF CRAVEN-THOMPSON & ASSOCIATES, INC. AND SHALL NOT BE REPRODUCED IN WHOLE OR IN PART WITHOUT PERMISSION OF CRAVEN-THOMPSON & ASSOCIATES, INC. WRITING CRAVEN-THOMPSON & ASSOCIATES, INC. COPYRIGHT ©2004


FOR: THE CITY OF FORT LAUDERDALE



SCALE: 1" = 100'

NOTE: THIS IS NOT A SKETCH OF SURVEY, but only a graphic depiction of the description shown hereon. There has been no field work, viewing of the subject property, or monuments set in connection with the preparation of the information shown hereon.

SKETCH TO ACCOMPANY DESCRIPTION 40' WIDE RAW WATER LINE PW#30 TO PW#31

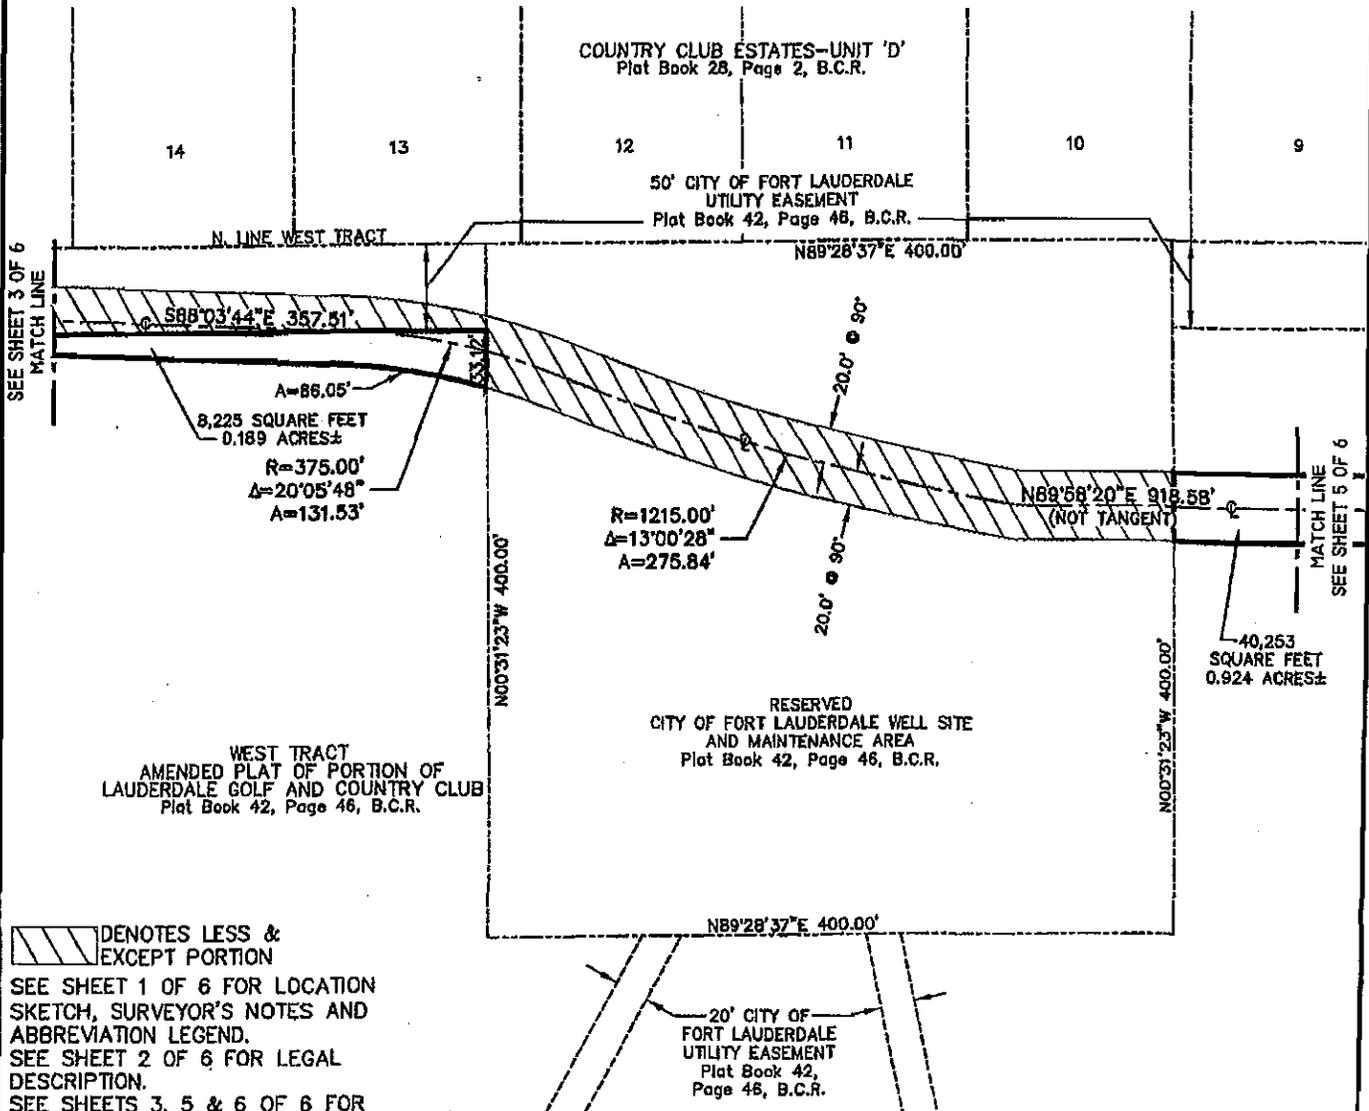

/// DENOTES LESS & EXCEPT PORTION
 SEE SHEET 1 OF 6 FOR LOCATION SKETCH, SURVEYOR'S NOTES AND ABBREVIATION LEGEND.
 SEE SHEET 2 OF 6 FOR LEGAL DESCRIPTION.
 SEE SHEETS 3, 5 & 6 OF 6 FOR REMAINDER OF BOUNDARY INFORMATION.

SHEET 4 OF 6 SHEETS

UPDATES and/or REVISIONS	DATE	BY	CK'D

NOTE The undersigned and CRAVEN-THOMPSON & ASSOCIATES, INC. make no representations or guarantees as to the information reflected hereon pertaining to easements, rights-of-way, set back lines, reservations, agreements and other similar matters, and further, this instrument is not intended to reflect or set forth all such matters. Such information should be obtained and confirmed by others through appropriate title verification.

NOTE Lands shown hereon were not abstracted for right-of-way and/or easements of record.

G:\2009\09-0026 DDOE WELL FIELD EASEMENTS\DWG\SD-40' WATER EASE PW 30 TO PW 31REV.DWG

JOB NO.: 09-0026	DRAWN BY: T.S.	CHECKED BY: R.Y.	F.B.N/A	PG.N/A	DATED: 11-28-12
------------------	----------------	------------------	---------	--------	-----------------



CRAVEN • THOMPSON & ASSOCIATES, INC.
ENGINEERS PLANNERS SURVEYORS

3563 N.W. 53RD STREET, FORT LAUDERDALE, FLORIDA 33309 FAX: (954) 739-6409 TEL.: (954) 739-6400
 FLORIDA LICENSED ENGINEERING, SURVEYING & MAPPING BUSINESS No. 271
 FLORIDA LICENSED LANDSCAPE ARCHITECTURE BUSINESS No. C000114
 MATERIAL SHOWN HEREON IS THE PROPERTY OF CRAVEN-THOMPSON & ASSOCIATES, INC. AND SHALL NOT BE REPRODUCED IN WHOLE OR IN PART WITHOUT PERMISSION OF CRAVEN-THOMPSON & ASSOCIATES, INC. WRITING CRAVEN-THOMPSON & ASSOCIATES, INC. COPYRIGHT ©2004


FOR: THE CITY OF FORT LAUDERDALE



SCALE: 1" = 100'

NOTE: THIS IS NOT A SKETCH OF SURVEY, but only a graphic depiction of the description shown hereon. There has been no field work, viewing of the subject property, or monuments set in connection with the preparation of the information shown hereon.

SKETCH TO ACCOMPANY DESCRIPTION
40' WIDE RAW WATER LINE PW#30 TO PW#31

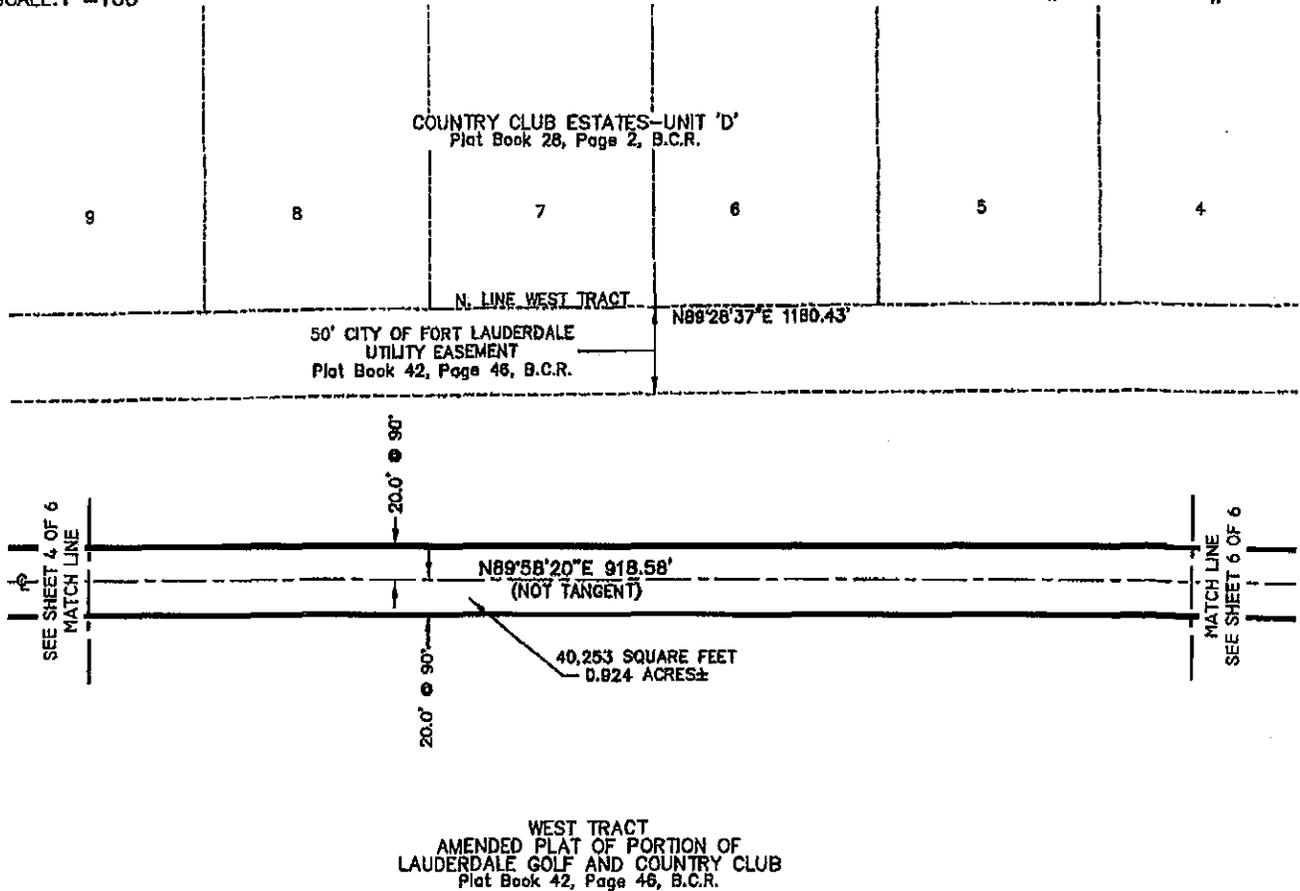

SEE SHEET 1 OF 6 FOR LOCATION SKETCH, SURVEYOR'S NOTES AND ABBREVIATION LEGEND.
 SEE SHEET 2 OF 6 FOR LEGAL DESCRIPTION.
 SEE SHEETS 3, 4 & 6 OF 6 FOR REMAINDER OF BOUNDARY INFORMATION.

SHEET 5 OF 6 SHEETS

UPDATES and/or REVISIONS	DATE	BY	CK'D	NOTE
				NOTE The undersigned and CRAVEN-THOMPSON & ASSOCIATES, INC. make no representations or guarantees as to the information reflected hereon pertaining to easements, rights-of-way, set back lines, reservations, agreements and other similar matters, and further, this instrument is not intended to reflect or set forth all such matters. Such information should be obtained and confirmed by others through appropriate title verification. NOTE Lands shown hereon were not abstracted for right-of-way and/or easements of record. G:\2009\09-0026 DIXIE WELL FIELD EASEMENTS\DWG\50-40' WATER EASE PW 30 TO PW 31REV.DWG

JOB NO.: 09-0026	DRAWN BY: T.S.	CHECKED BY: R.Y.	F.B.N/A	PG.N/A	DATED: 11-28-12
------------------	----------------	------------------	---------	--------	-----------------



CRAVEN • THOMPSON & ASSOCIATES, INC.
ENGINEERS • PLANNERS • SURVEYORS

3563 N.W. 53RD STREET, FORT LAUDERDALE, FLORIDA 33309 FAX: (954) 739-6409 TEL.: (954) 739-6400

FLORIDA LICENSED ENGINEERING, SURVEYING & MAPPING BUSINESS No. 271

FLORIDA LICENSED LANDSCAPE ARCHITECTURE BUSINESS No. C000114

MATERIAL SHOWN HEREON IS THE PROPERTY OF CRAVEN-THOMPSON & ASSOCIATES, INC. AND SHALL NOT BE REPRODUCED IN WHOLE OR IN PART WITHOUT PERMISSION OF CRAVEN-THOMPSON & ASSOCIATES, INC. WRITING CRAVEN-THOMPSON & ASSOCIATES, INC. COPYRIGHT ©2009

FOR: THE CITY OF FORT LAUDERDALE



SCALE: 1"=800'

SURVEYOR'S NOTES:


- 1) THE BEARINGS SHOWN HEREON ARE BASED ON THE NORTH AMERICAN DATUM OF 1983/1990 (NAD 83/90), STATE PLANE COORDINATE SYSTEM (FLORIDA EAST ZONE) AND BASED ON NATIONAL GEODETIC SURVEY MONUMENTS "N546" AND "ANNA" AS REFERENCED ON AS-BUILT PLANS PREPARED BY SCOTT A. GUZZI & ASSOCIATES, INC. DATED 11-28-05, FILE NO. WS-04-07, SHEETS C-31 THRU C-51. THE ANGULAR DEFLECTION DIFFERENCE FROM BEARINGS SHOWN ON THE AMENDED PLAT OF PORTION OF LAUDERDALE GOLF AND COUNTRY CLUB, PLAT BOOK 42, PAGE 48, BROWARD COUNTY RECORDS IS -0°21'12".
- 2) THIS DOCUMENT CONSISTS OF 4 SHEETS AND EACH SHEET SHALL NOT BE CONSIDERED FULL, VALID AND COMPLETE UNLESS ATTACHED TO THE OTHERS.
- 3) ALL EASEMENTS SHOWN HEREON ARE PER THE RECORD PLAT UNLESS OTHERWISE NOTED.
- 4) THE SIDELINES OF THIS EASEMENT ARE TO SHORTENED OR LENGTHENED SO AS TO CREATE A CONTINUOUS STRIP.
- 5) SEE SHEET 2 OF 4 FOR LEGAL DESCRIPTION.
- 6) SEE SHEETS 3 & 4 OF 4 FOR BOUNDARY INFORMATION SKETCH.

ABBREVIATION LEGEND

B.C.R. BROWARD COUNTY RECORDS
 R RADIUS
 Δ CENTRAL ANGLE
 A ARC DISTANCE
 C CENTERLINE
 PW PRODUCTION WELL
 O.R.B. OFFICIAL RECORDS BOOK
 PG. PAGE

NOTE: THIS IS NOT A SKETCH OF SURVEY, but only a graphic depiction of the description shown hereon. There has been no field work, viewing of the subject property, or monuments set in connection with the preparation of the information shown hereon.

LOCATION SKETCH
40' WIDE RAW WATER LINE PW#31 TO PW#32

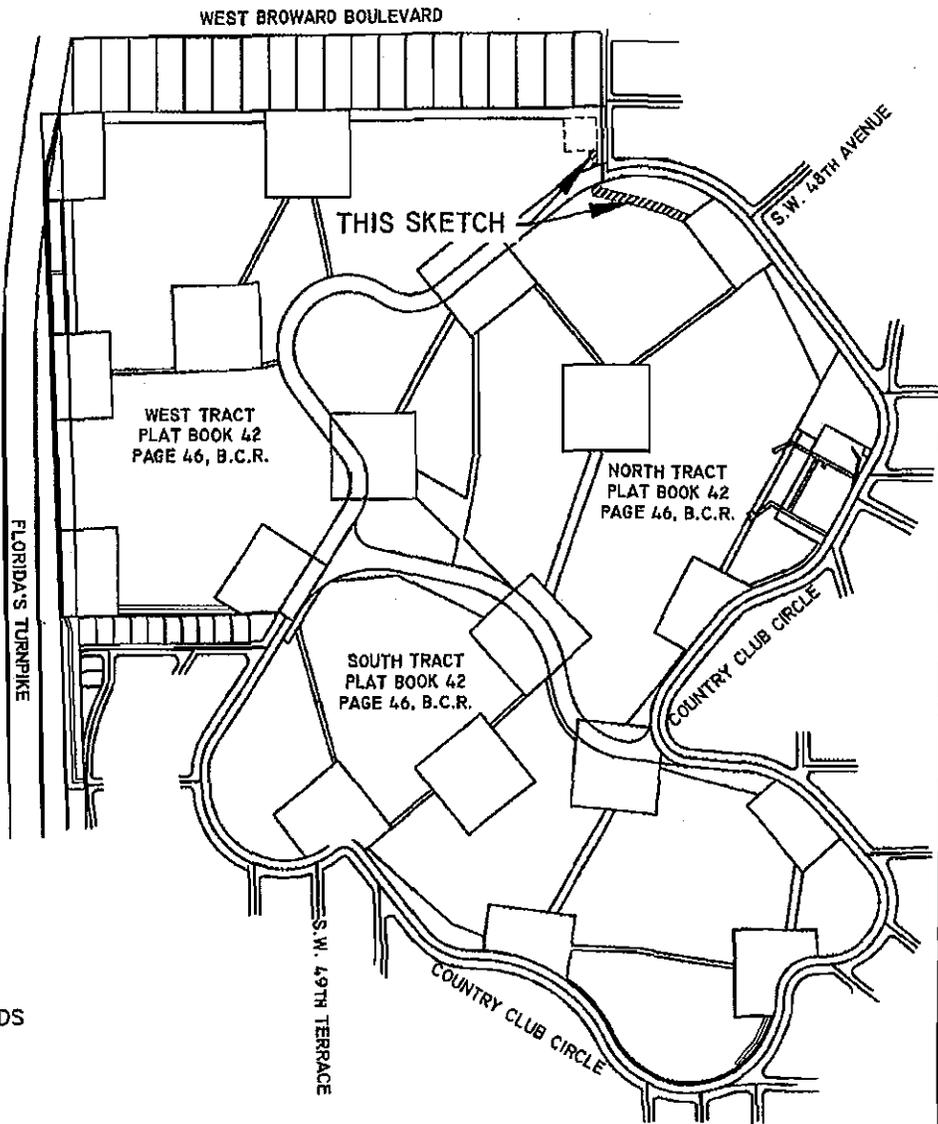

SHEET 1 OF 4 SHEETS

UPDATES and/or REVISIONS	DATE	BY	CK'D

NOTE The undersigned and CRAVEN-THOMPSON & ASSOCIATES, INC. make no representations or guarantees as to the information reflected hereon pertaining to easements, rights-of-way, set back lines, reservations, agreements and other similar matters. Such information should be obtained and confirmed by others through appropriate title verification.

NOTE Lands shown hereon were not abstracted for right-of-way and/or easements of record.

G:\2009\09-0026 DIXIE WELL FIELD EASEMENTS\DWG\SD-40' WATER EASE PW 31 TO PW 32REV.DWG

JOB NO.: 09-0026	DRAWN BY: T.S.	CHECKED BY: R.Y.	F.B.N/A	PG.N/A	DATED: 11-28-12
------------------	----------------	------------------	---------	--------	-----------------

DESCRIPTION: (40' WIDE RAW WATER LINE PW#31 TO PW#32)

A PORTION OF WEST TRACT AND NORTH TRACT, AMENDED PLAT OF PORTION OF LAUDERDALE GOLF AND COUNTRY CLUB, ACCORDING TO THE PLAT THEREOF AS RECORDED IN PLAT BOOK 42, PAGE 46 OF THE PUBLIC RECORDS OF BROWARD COUNTY, FLORIDA, BEING A STRIP OF LAND 40.00 FEET IN WIDTH, LYING 20.00 FEET ON EACH SIDE OF AND PARALLEL WITH, WHEN MEASURED AT RIGHT ANGLES TO THE FOLLOWING DESCRIBED CENTERLINE:

COMMENCING AT THE SOUTHEAST CORNER OF LOT 1, BLOCK 20, COUNTRY CLUB ESTATES-UNIT 'D', ACCORDING TO THE PLAT THEREOF AS RECORDED IN PLAT BOOK 28, PAGE 2 OF SAID PUBLIC RECORDS; THENCE SOUTH 00°31'23" EAST, ALONG THE WEST RIGHT-OF-WAY LINE S.W. 46th AVENUE (FORMERLY MIDWAY ROAD), AS RECORDED IN OFFICIAL RECORDS BOOK 2815, PAGE 7, OF SAID PUBLIC RECORDS, A DISTANCE OF 200.00 FEET; THENCE SOUTH 89°28'37" WEST, A DISTANCE OF 40.13 FEET TO THE POINT OF BEGINNING OF SAID CENTERLINE, SAID POINT BEING ON THE SOUTH LINE OF A PROPOSED AREA FOR PRODUCTION WELL #31; THENCE SOUTH 02°41'55" EAST, A DISTANCE OF 20.68 FEET; THENCE SOUTH 45°18'15" EAST, A DISTANCE OF 18.65 FEET; THENCE SOUTH 03°46'57" EAST, A DISTANCE OF 36.08 FEET; THENCE SOUTH 41°52'23" WEST, A DISTANCE OF 17.89 FEET; THENCE SOUTH 05°18'21" EAST, A DISTANCE OF 108.46 FEET; THENCE SOUTH 77°13'45" EAST, A DISTANCE OF 310.92 FEET; THENCE SOUTH 68°12'50" EAST, A DISTANCE OF 129.91 FEET TO THE POINT OF TERMINUS, SAID POINT BEING ON THE NORTHWEST LINE OF A RESERVED AREA AS SHOWN ON SAID AMENDED PLAT OF PORTION OF LAUDERDALE GOLF AND COUNTRY CLUB.

LESS AND EXCEPT:


THAT PORTION OF THE ABOVE DESCRIBED PROPERTY LYING WITHIN THAT CERTAIN 50 FOOT WIDE AND 80 FOOT WIDE CITY OF FORT LAUDERDALE UTILITY EASEMENT, BOTH AS SHOWN ON SAID AMENDED PLAT OF PORTION OF LAUDERDALE GOLF AND COUNTRY CLUB.

SAID LANDS SITUATE LYING AND BEING IN THE CITY OF FORT LAUDERDALE, BROWARD COUNTY, FLORIDA CONTAINING 0.486 ACRES OR (21,162 SQUARE FEET) MORE OR LESS.

CERTIFICATE:

WE HEREBY CERTIFY THAT THIS DESCRIPTION AND SKETCH CONFORMS TO THE MINIMUM TECHNICAL STANDARDS FOR LAND SURVEYING IN THE STATE OF FLORIDA, AS OUTLINED IN RULES 5J-17, (FLORIDA ADMINISTRATIVE CODE), AS ADOPTED BY THE DEPARTMENT OF AGRICULTURE AND CONSUMER SERVICES, BOARD OF PROFESSIONAL SURVEYORS AND MAPPERS IN SEPTEMBER, 1981, AS AMENDED, PURSUANT TO CHAPTER 472.027 OF THE FLORIDA STATUTES, AND IS TRUE AND CORRECT TO THE BEST OF MY KNOWLEDGE AND BELIEF.

CRAVEN THOMPSON & ASSOCIATES, INC.
CERTIFICATE OF AUTHORIZATION NO. LB271

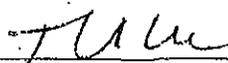

THOMAS C. SHAHAN
PROFESSIONAL SURVEYOR AND MAPPER NO. 4387
STATE OF FLORIDA

DEC 03 2012

THIS SKETCH & DESCRIPTION OR THE COPIES THEREOF ARE NOT VALID WITHOUT THE SIGNATURE AND THE ORIGINAL RAISED SEAL OF A FLORIDA LICENSED SURVEYOR AND MAPPER.

SEE SHEET 1 OF 4 FOR LOCATION SKETCH, SURVEYOR'S NOTES AND ABBREVIATION LEGEND.
SEE SHEETS 3 AND 4 OF 4 FOR BOUNDARY INFORMATION SKETCH.

SHEET 2 OF 4 SHEETS
JOB NO. 09-0026
DATED: November 28, 2012



CRAVEN • THOMPSON & ASSOCIATES, INC.

ENGINEERS PLANNERS SURVEYORS

3563 N.W. 53RD STREET, FORT LAUDERDALE, FLORIDA 33309 FAX: (954) 739-6409 TEL.: (954) 739-6400
 FLORIDA LICENSED ENGINEERING, SURVEYING & MAPPING BUSINESS No. 271
 FLORIDA LICENSED LANDSCAPE ARCHITECTURE BUSINESS No. C000114

MATERIAL SHOWN HEREON IS THE PROPERTY OF CRAVEN-THOMPSON & ASSOCIATES, INC. AND SHALL NOT BE REPRODUCED IN WHOLE OR IN PART WITHOUT PERMISSION OF CRAVEN-THOMPSON & ASSOCIATES, INC. WRITING CRAVEN-THOMPSON & ASSOCIATES, INC. COPYRIGHT ©2004


FOR: THE CITY OF FORT LAUDERDALE



SCALE: 1"=100'

NOTE: THIS IS NOT A SKETCH OF SURVEY, but only a graphic depiction of the description shown hereon. There has been no field work, viewing of the subject property, or monuments set in connection with the preparation of the information shown hereon.

SKETCH TO ACCOMPANY DESCRIPTION 40' WIDE RAW WATER LINE PW#31 TO PW#32

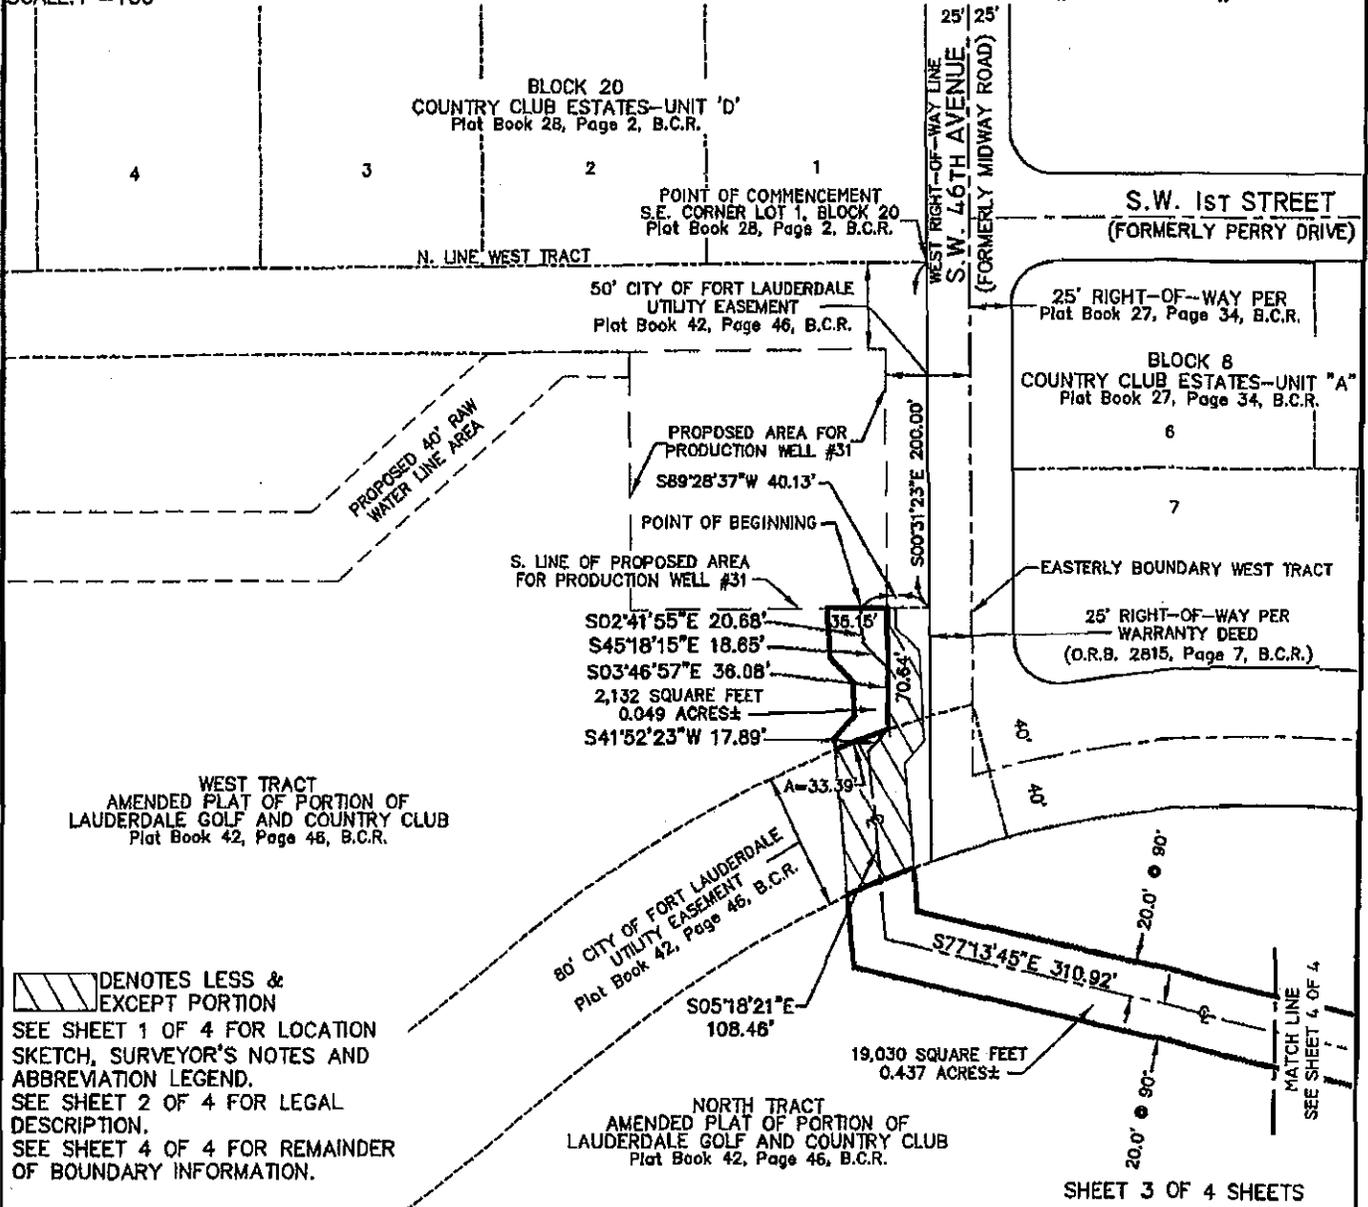

DENOTES LESS & EXCEPT PORTION
 SEE SHEET 1 OF 4 FOR LOCATION SKETCH, SURVEYOR'S NOTES AND ABBREVIATION LEGEND.
 SEE SHEET 2 OF 4 FOR LEGAL DESCRIPTION.
 SEE SHEET 4 OF 4 FOR REMAINDER OF BOUNDARY INFORMATION.

SHEET 3 OF 4 SHEETS

UPDATES and/or REVISIONS	DATE	BY	CK'D

NOTE The undersigned and CRAVEN-THOMPSON & ASSOCIATES, INC. make no representations or guarantees as to the information reflected hereon pertaining to easements, rights-of-way, set back lines, reservations, agreements and other similar matters, and further, this instrument is not intended to reflect or set forth all such matters. Such information should be obtained and confirmed by others through appropriate title verification.

NOTE Lands shown hereon were not abstracted for right-of-way and/or easements of record.

G:\2009\09-0026 DIXIE WELL FIELD EASEMENTS\DWG\SD-40' WATER EASE PW 31 TO PW 32REV.DWG

JOB NO.: 09-0026	DRAWN BY: T.S.	CHECKED BY: R.Y.	F.B.N/A PG.N/A DATED: 11-28-12
------------------	----------------	------------------	--------------------------------------



CRAVEN • THOMPSON & ASSOCIATES, INC.
ENGINEERS • PLANNERS • SURVEYORS

3563 N.W. 53RD STREET, FORT LAUDERDALE, FLORIDA 33309 FAX: (954) 739-6409 TEL.: (954) 739-6400
 FLORIDA LICENSED ENGINEERING, SURVEYING & MAPPING BUSINESS No. 271
 FLORIDA LICENSED LANDSCAPE ARCHITECTURE BUSINESS No. C000114

MATERIAL SHOWN HEREON IS THE PROPERTY OF CRAVEN-THOMPSON & ASSOCIATES, INC. AND SHALL NOT BE REPRODUCED IN WHOLE OR IN PART WITHOUT PERMISSION OF CRAVEN-THOMPSON & ASSOCIATES, INC. WRITING CRAVEN-THOMPSON & ASSOCIATES, INC. COPYRIGHT © 2004


FOR: THE CITY OF FORT LAUDERDALE



SCALE: 1" = 100'

NOTE: THIS IS NOT A SKETCH OF SURVEY, but only a graphic depiction of the description shown hereon. There has been no field work, viewing of the subject property, or monuments set in connection with the preparation of the information shown hereon.

SKETCH TO ACCOMPANY DESCRIPTION
40' WIDE RAW WATER LINE PW#31 TO PW#32

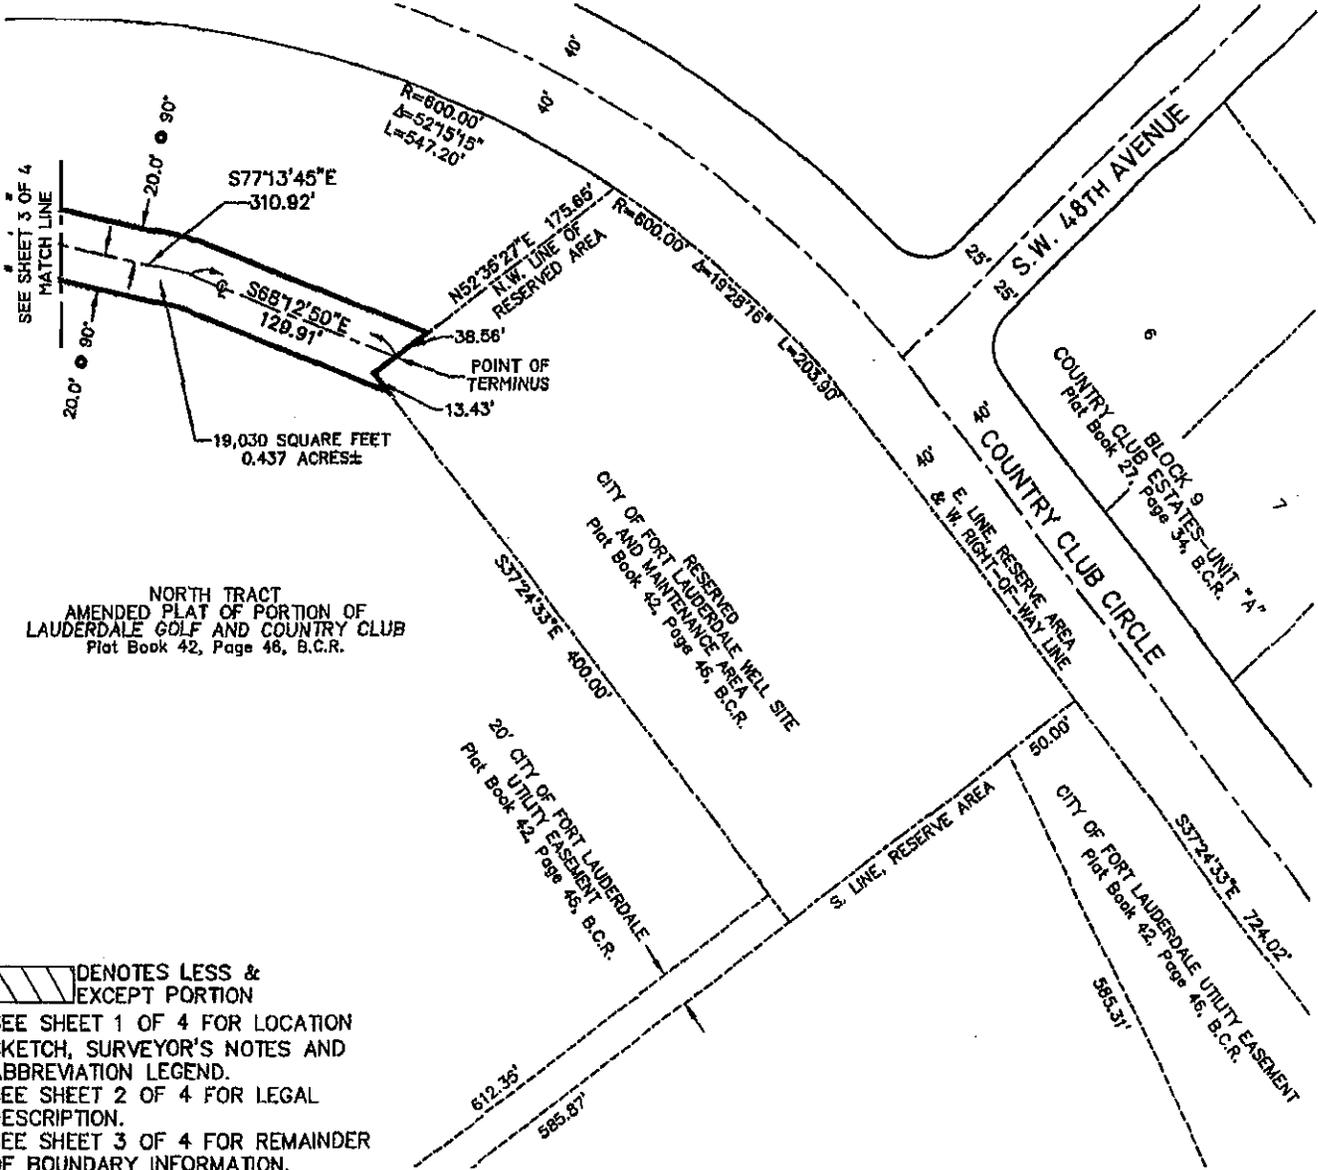

NORTH TRACT
 AMENDED PLAT OF PORTION OF
 LAUDERDALE GOLF AND COUNTRY CLUB
 Plat Book 42, Page 46, B.C.R.

DENOTES LESS & EXCEPT PORTION
 SEE SHEET 1 OF 4 FOR LOCATION SKETCH, SURVEYOR'S NOTES AND ABBREVIATION LEGEND.
 SEE SHEET 2 OF 4 FOR LEGAL DESCRIPTION.
 SEE SHEET 3 OF 4 FOR REMAINDER OF BOUNDARY INFORMATION.

SHEET 4 OF 4 SHEETS

UPDATES and/or REVISIONS	DATE	BY	CK'D	NOTE
				<p>NOTE The undersigned and CRAVEN-THOMPSON & ASSOCIATES, INC. make no representations or guarantees as to the information reflected hereon pertaining to easements, rights-of-way, set back lines, reservations, agreements and other similar matters, and further, this instrument is not intended to reflect or set forth all such matters. Such information should be obtained and confirmed by others through appropriate title verification.</p> <p>NOTE Lands shown hereon were not abstracted for right-of-way and/or easements of record.</p> <p>G:\2009\09-0026 DIXIE WELL FIELD EASEMENTS\DWG\SD-40' WATER EASE PW 31 TO PW 32REV.DWG</p>

JOB NO.: 09-0026 DRAWN BY: T.S. CHECKED BY: R.Y. F.B.N/A PG.N/A DATED: 11-28-12



CRAVEN • THOMPSON & ASSOCIATES, INC.
ENGINEERS PLANNERS SURVEYORS

3563 N.W. 53RD STREET, FORT LAUDERDALE, FLORIDA 33309 FAX: (954) 739-6409 TEL: (954) 739-6400
 FLORIDA LICENSED ENGINEERING, SURVEYING & MAPPING BUSINESS No. 271
 FLORIDA LICENSED LANDSCAPE ARCHITECTURE BUSINESS No. C000114

MATERIAL SHOWN HEREON IS THE PROPERTY OF CRAVEN-THOMPSON & ASSOCIATES, INC. AND SHALL NOT BE REPRODUCED IN WHOLE OR IN PART WITHOUT PERMISSION OF CRAVEN-THOMPSON & ASSOCIATES, INC. WRITING CRAVEN-THOMPSON & ASSOCIATES, INC. COPYRIGHT ©2004

FOR: THE CITY OF FORT LAUDERDALE



SCALE: 1" = 800'

SURVEYOR'S NOTES:


- 1) THE BEARINGS SHOWN HEREON ARE BASED ON THE NORTH AMERICAN DATUM OF 1983/1990 (NAD 83/90), STATE PLANE COORDINATE SYSTEM (FLORIDA EAST ZONE) AND BASED ON NATIONAL GEODETIC SURVEY MONUMENTS "N546" AND "ANNA" AS REFERENCED ON AS-BUILT PLANS PREPARED BY SCOTT A. GUZZI & ASSOCIATES, INC. DATED 11-28-05, FILE NO. WS-04-07, SHEETS C-31 THRU C-51. THE ANGULAR DEFLECTION DIFFERENCE FROM BEARINGS SHOWN ON THE AMENDED PLAT OF PORTION OF LAUDERDALE GOLF AND COUNTRY CLUB, PLAT BOOK 42, PAGE 46, BROWARD COUNTY RECORDS IS -0°21'12".
- 2) THIS DOCUMENT CONSISTS OF 5 SHEETS AND EACH SHEET SHALL NOT BE CONSIDERED FULL, VALID AND COMPLETE UNLESS ATTACHED TO THE OTHERS.
- 3) ALL EASEMENTS SHOWN HEREON ARE PER THE RECORD PLAT UNLESS OTHERWISE NOTED.
- 4) THE SIDELINES OF THIS EASEMENT ARE TO SHORTENED OR LENGTHENED SO AS TO CREATE A CONTINUOUS STRIP.
- 5) SEE SHEET 2 OF 5 FOR LEGAL DESCRIPTION.
- 6) SEE SHEETS 3, 4 & 5 OF 5 FOR BOUNDARY INFORMATION SKETCH.

ABBREVIATION LEGEND

B.C.R.	BROWARD COUNTY RECORDS
R	RADIUS
Δ	CENTRAL ANGLE
A	ARC DISTANCE
⊙	CENTERLINE
PW	PRODUCTION WELL
O.R.B.	OFFICIAL RECORDS BOOK
PG.	PAGE

NOTE: THIS IS NOT A SKETCH OF SURVEY, but only a graphic depiction of the description shown hereon. There has been no field work, viewing of the subject property, or monuments set in connection with the preparation of the information shown hereon.

LOCATION SKETCH
40' WIDE RAW WATER LINE TO PW #33

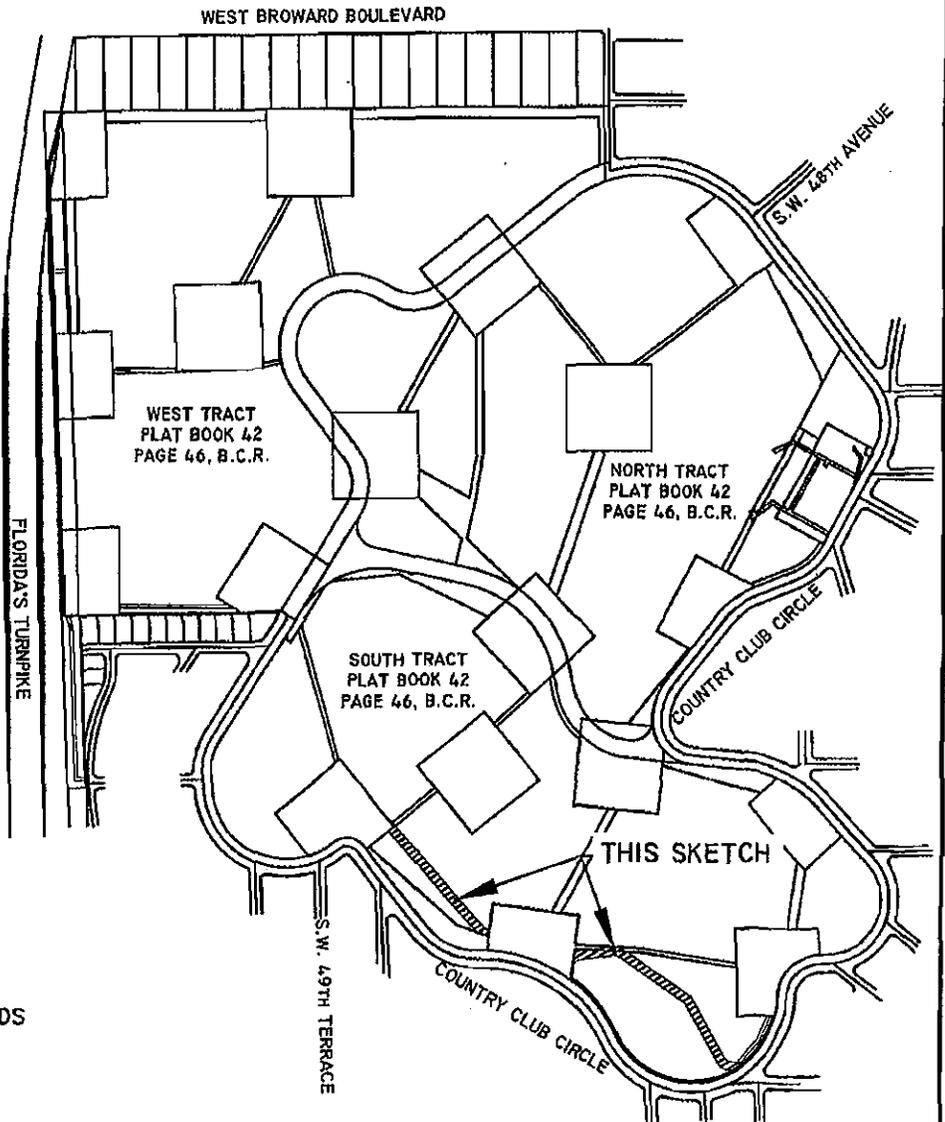

SHEET 1 OF 5 SHEETS

UPDATES and/or REVISIONS	DATE	BY	CK'D

NOTE The undersigned and CRAVEN-THOMPSON & ASSOCIATES, INC. make no representations or guarantees as to the information reflected hereon pertaining to easements, rights-of-way, set back lines, reservations, agreements and other similar matters, and further, this instrument is not intended to reflect or set forth all such matters. Such information should be obtained and confirmed by others through appropriate title verification.

NOTE Lands shown hereon were not abstracted for right-of-way and/or easements of record.

G:\2009\09-0026 DIXIE WELL FIELD EASEMENTS\DWG\SD-40' WATER EASE TO PW 33REV.DWG

JOB NO.: 09-0026	DRAWN BY: T.S.	CHECKED BY: R.Y.	F.B.N/A	PG.N/A	DATED: 11-27-12
------------------	----------------	------------------	---------	--------	-----------------

DESCRIPTION: (40' WIDE RAW WATER LINE TO PRODUCTION WELL #33)

A PORTION OF SOUTH TRACT, AMENDED PLAT OF PORTION OF LAUDERDALE GOLF AND COUNTRY CLUB, ACCORDING TO THE PLAT THEREOF AS RECORDED IN PLAT BOOK 42, PAGE 46 OF THE PUBLIC RECORDS OF BROWARD COUNTY, FLORIDA, BEING A STRIP OF LAND 40.00 FEET IN WIDTH, LYING 20.00 FEET ON EACH SIDE OF AND PARALLEL WITH, WHEN MEASURED AT RIGHT ANGLES TO THE FOLLOWING DESCRIBED CENTERLINE:

COMMENCE AT THE MOST SOUTHERLY SOUTHEAST CORNER OF A RESERVED AREA AS SHOWN ON SAID PLAT, SAID POINT BEING ON THE ARC OF A CIRCULAR CURVE TO THE RIGHT WHOSE RADIUS POINT BEARS NORTH 72°52'32" WEST FROM SAID POINT; THENCE SOUTHERLY ALONG THE ARC OF SAID CURVE HAVING A RADIUS OF 250.00 FEET, A CENTRAL ANGLE OF 08°30'01" FOR A DISTANCE OF 37.09 FEET TO THE POINT OF TANGENCY; THENCE SOUTH 25°37'30" WEST, A DISTANCE OF 59.03 FEET TO THE POINT OF CURVATURE OF A CIRCULAR CURVE TO THE RIGHT; THENCE SOUTHWESTERLY ALONG THE ARC OF SAID CURVE HAVING A RADIUS OF 400.04 FEET, A CENTRAL ANGLE OF 29°46'55" FOR A DISTANCE OF 207.94 FEET; THENCE NORTH 73°57'14" WEST, A DISTANCE OF 8.36 FEET; THENCE NORTH 80°54'09" WEST, A DISTANCE OF 5.28 FEET TO THE POINT OF BEGINNING OF SAID CENTERLINE; THENCE CONTINUE NORTH 80°54'09" WEST, A DISTANCE OF 44.81 FEET; THENCE NORTH 59°13'26" WEST, A DISTANCE OF 28.26 FEET; THENCE NORTH 29°42'01" WEST, A DISTANCE OF 327.98 FEET; THENCE NORTH 55°24'57" WEST, A DISTANCE OF 402.81 FEET; THENCE SOUTH 82°16'35" WEST, A DISTANCE OF 177.24 FEET; THENCE SOUTH 77°49'34" WEST, A DISTANCE OF 77.91 FEET; THENCE NORTH 76°12'40" WEST, A DISTANCE OF 335.35 FEET; THENCE NORTH 45°24'12" WEST, A DISTANCE OF 163.68 FEET; THENCE NORTH 42°19'14" WEST, A DISTANCE OF 118.29 FEET; THENCE NORTH 40°49'45" WEST, A DISTANCE OF 461.91 FEET; THENCE NORTH 69°53'36" WEST, A DISTANCE OF 63.73 FEET; THENCE NORTH 74°05'43" WEST, A DISTANCE OF 73.64 FEET; THENCE NORTH 62°48'45" WEST, A DISTANCE OF 83.30 FEET TO THE POINT OF TERMINUS.

LESS AND EXCEPT:


THAT PORTION OF THE ABOVE DESCRIBED PROPERTY LYING WITHIN RESERVED AREAS, AND LYING WITHIN THAT CERTAIN CITY OF FORT LAUDERDALE UTILITY EASEMENT LYING ADJACENT TO COUNTRY CLUB CIRCLE, BOTH AS SHOWN ON SAID AMENDED PLAT OF PORTION OF LAUDERDALE GOLF AND COUNTRY CLUB.

SAID LANDS SITUATE LYING AND BEING IN THE CITY OF FORT LAUDERDALE, BROWARD COUNTY, FLORIDA CONTAINING 1.543 ACRES OR (67,208 SQUARE FEET) MORE OR LESS.

CERTIFICATE:

WE HEREBY CERTIFY THAT THIS DESCRIPTION AND SKETCH CONFORMS TO THE MINIMUM TECHNICAL STANDARDS FOR LAND SURVEYING IN THE STATE OF FLORIDA, AS OUTLINED IN RULES 51-17, (FLORIDA ADMINISTRATIVE CODE), AS ADOPTED BY THE DEPARTMENT OF AGRICULTURE AND CONSUMER SERVICES, BOARD OF PROFESSIONAL SURVEYORS AND MAPPERS IN SEPTEMBER, 1981, AS AMENDED, PURSUANT TO CHAPTER 472.027 OF THE FLORIDA STATUTES, AND IS TRUE AND CORRECT TO THE BEST OF MY KNOWLEDGE AND BELIEF.

CRAVEN THOMPSON & ASSOCIATES, INC.
CERTIFICATE OF AUTHORIZATION NO. LB271

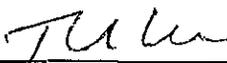

THOMAS C. SHAHAN
PROFESSIONAL SURVEYOR AND MAPPER NO. 4387
STATE OF FLORIDA

DEC 03 2012

THIS SKETCH & DESCRIPTION OR THE COPIES THEREOF ARE NOT VALID WITHOUT THE SIGNATURE AND THE ORIGINAL RAISED SEAL OF A FLORIDA LICENSED SURVEYOR AND MAPPER.

SEE SHEET 1 OF 5 FOR LOCATION SKETCH, SURVEYOR'S NOTES AND ABBREVIATION LEGEND.

SEE SHEETS 3, 4 AND 5 OF 5 FOR BOUNDARY INFORMATION SKETCH.

SHEET 2 OF 5 SHEETS

JOB NO. 09-0026

DATED: November 27, 2012

G:\2009\09-0026 Dixie Well Field Easements\survey\SD-40' TO 33REV.doc



CRAVEN • THOMPSON & ASSOCIATES, INC.

ENGINEERS PLANNERS SURVEYORS

3563 N.W. 53RD STREET, FORT LAUDERDALE, FLORIDA 33309 FAX: (954) 739-6409 TEL.: (954) 739-6400

FLORIDA LICENSED ENGINEERING, SURVEYING & MAPPING BUSINESS No. 271


FLORIDA LICENSED LANDSCAPE ARCHITECTURE BUSINESS No. C000114

MATERIAL SHOWN HEREON IS THE PROPERTY OF CRAVEN-THOMPSON & ASSOCIATES, INC. AND SHALL NOT BE REPRODUCED IN WHOLE OR IN PART WITHOUT PERMISSION OF CRAVEN-THOMPSON & ASSOCIATES, INC. WRITING CRAVEN-THOMPSON & ASSOCIATES, INC. COPYRIGHT ©2004

FOR: THE CITY OF FORT LAUDERDALE

NOTE: THIS IS NOT A SKETCH OF SURVEY, but only a graphic depiction of the description shown hereon. There has been no field work, viewing of the subject property, or monuments set in connection with the preparation of the information shown hereon.

SKETCH TO ACCOMPANY DESCRIPTION 40' WIDE RAW WATER LINE TO PW #33

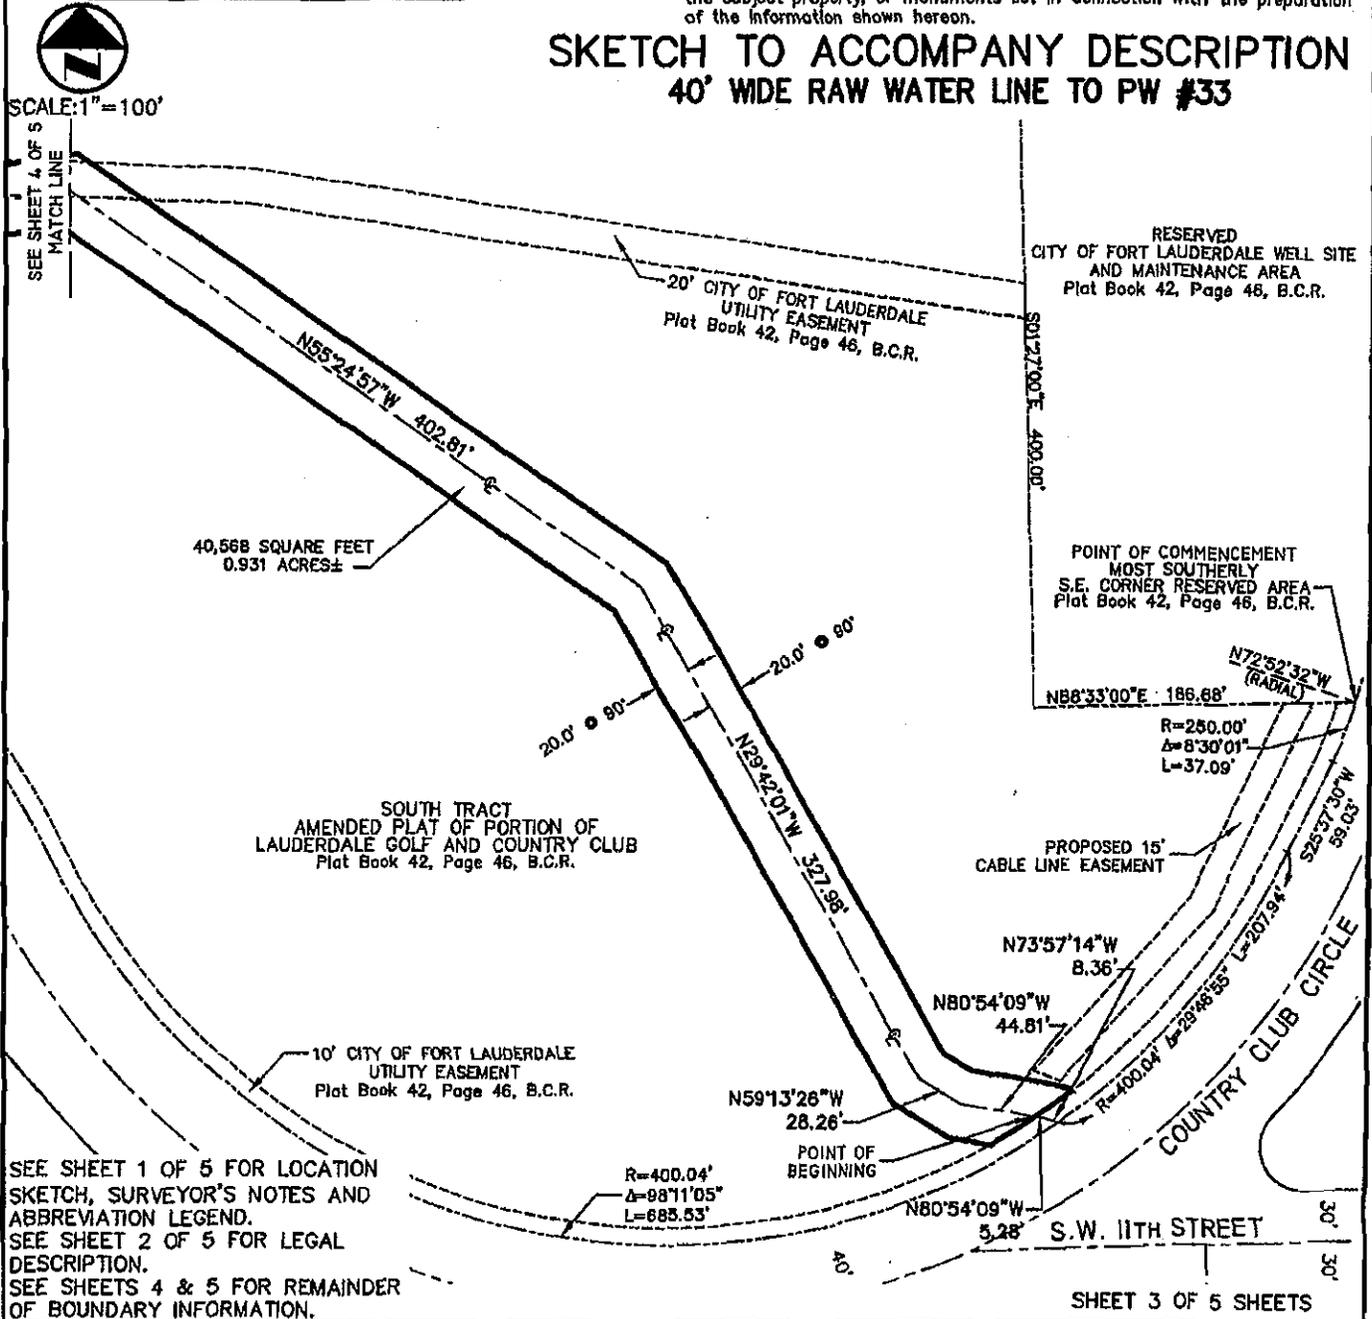

SEE SHEET 1 OF 5 FOR LOCATION SKETCH, SURVEYOR'S NOTES AND ABBREVIATION LEGEND.
SEE SHEET 2 OF 5 FOR LEGAL DESCRIPTION.
SEE SHEETS 4 & 5 FOR REMAINDER OF BOUNDARY INFORMATION.

UPDATES and/or REVISIONS	DATE	BY	CK'D

NOTE The undersigned and CRAVEN-THOMPSON & ASSOCIATES, INC. make no representations or guarantees as to the information reflected hereon pertaining to easements, rights-of-way, set back lines, reservations, agreements and other similar matters, and further, this instrument is not intended to reflect or set forth all such matters. Such information should be obtained and confirmed by others through appropriate title verification.

NOTE Lands shown hereon were not abstracted for right-of-way and/or easements of record.

G:\2009\08-0026 DIXIE WELL FIELD EASEMENTS\DWG\SO-40' WATER EASE TO PW 33REV.DWG

JOB NO.: 09-0026	DRAWN BY: T.S.	CHECKED BY: R.Y.	F.B.N/A PG.N/A
DATED: 11-27-12			



CRAVEN • THOMPSON & ASSOCIATES, INC.

ENGINEERS • PLANNERS • SURVEYORS


3563 N.W. 53RD STREET, FORT LAUDERDALE, FLORIDA 33309 FAX: (954) 739-6409 TEL: (954) 739-6400
 FLORIDA LICENSED ENGINEERING, SURVEYING & MAPPING BUSINESS No. 271
 FLORIDA LICENSED LANDSCAPE ARCHITECTURE BUSINESS No. C000114

MATERIAL SHOWN HEREON IS THE PROPERTY OF CRAVEN-THOMPSON & ASSOCIATES, INC. AND SHALL NOT BE REPRODUCED IN WHOLE OR IN PART WITHOUT PERMISSION OF CRAVEN-THOMPSON & ASSOCIATES, INC. WRITING CRAVEN-THOMPSON & ASSOCIATES, INC. COPYRIGHT © 2004

FOR: THE CITY OF FORT LAUDERDALE

NOTE: THIS IS NOT A SKETCH OF SURVEY, but only a graphic depiction of the description shown hereon. There has been no field work, viewing of the subject property, or monuments set in connection with the preparation of the information shown hereon.

SKETCH TO ACCOMPANY DESCRIPTION 40' WIDE RAW WATER LINE TO PW #33

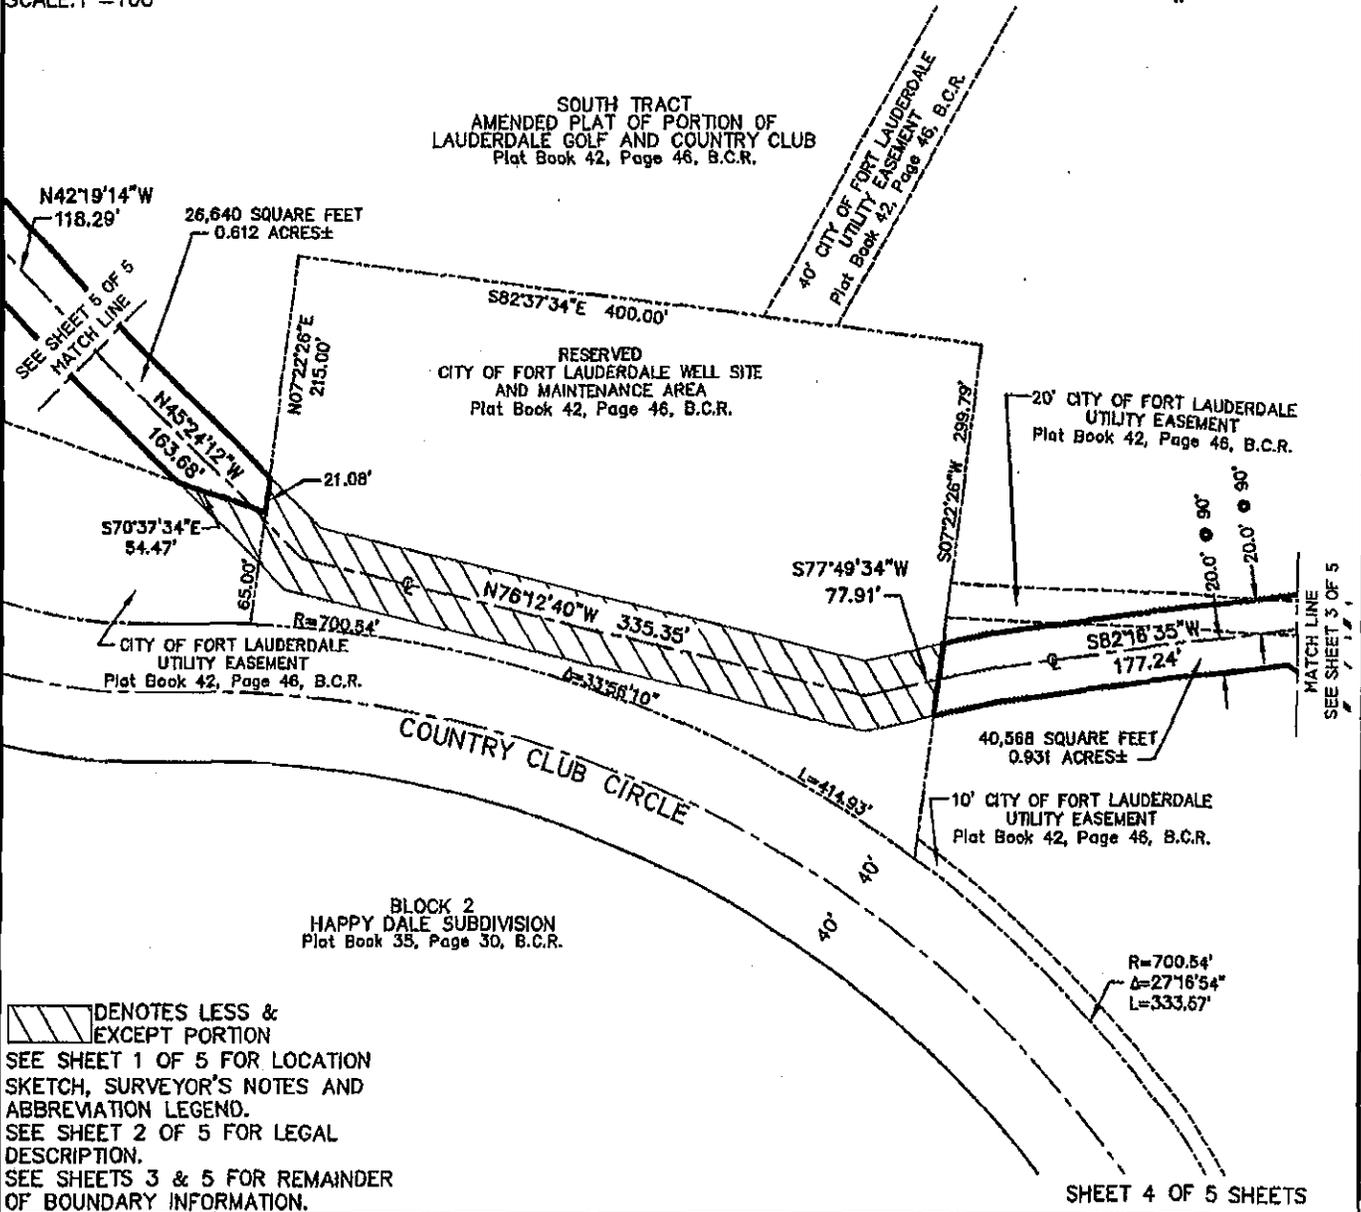

/// DENOTES LESS & EXCEPT PORTION
 SEE SHEET 1 OF 5 FOR LOCATION SKETCH, SURVEYOR'S NOTES AND ABBREVIATION LEGEND.
 SEE SHEET 2 OF 5 FOR LEGAL DESCRIPTION.
 SEE SHEETS 3 & 5 FOR REMAINDER OF BOUNDARY INFORMATION.

SHEET 4 OF 5 SHEETS

UPDATES and/or REVISIONS	DATE	BY	CK'D	NOTE
				<p>NOTE The undersigned and CRAVEN-THOMPSON & ASSOCIATES, INC. make no representations or guarantees as to the information reflected hereon pertaining to easements, rights-of-way, set back lines, reservations, agreements and other similar matters, and further, this instrument is not intended to reflect or set forth all such matters. Such information should be obtained and confirmed by others through appropriate title verification.</p> <p>NOTE Lands shown hereon were not abstracted for right-of-way and/or easements of record.</p> <p>G:\2009\09-0026 DIXIE WELL FIELD EASEMENTS\DWG\SD-40' WATER EASE TO PW 33REV.DWG</p>

JOB NO.: 09-0026 DRAWN BY: T.S. CHECKED BY: R.Y. F.B.N/A PG.N/A DATED: 11-27-12



CRAVEN • THOMPSON & ASSOCIATES, INC.

ENGINEERS PLANNERS SURVEYORS


3563 N.W. 53RD STREET, FORT LAUDERDALE, FLORIDA 33309 FAX: (954) 739-6409 TEL: (954) 739-6400
 FLORIDA LICENSED ENGINEERING, SURVEYING & MAPPING BUSINESS No. 271
 FLORIDA LICENSED LANDSCAPE ARCHITECTURE BUSINESS No. C000174

MATERIAL SHOWN HEREON IS THE PROPERTY OF CRAVEN-THOMPSON & ASSOCIATES, INC. AND SHALL NOT BE REPRODUCED IN WHOLE OR IN PART WITHOUT PERMISSION OF CRAVEN-THOMPSON & ASSOCIATES, INC. WRITING CRAVEN-THOMPSON & ASSOCIATES, INC. COPYRIGHT © 2004

FOR: THE CITY OF FORT LAUDERDALE

NOTE: THIS IS NOT A SKETCH OF SURVEY, but only a graphic depiction of the description shown hereon. There has been no field work, viewing of the subject property, or monuments set in connection with the preparation of the information shown hereon.

SKETCH TO ACCOMPANY DESCRIPTION 40' WIDE RAW WATER LINE TO PW #33

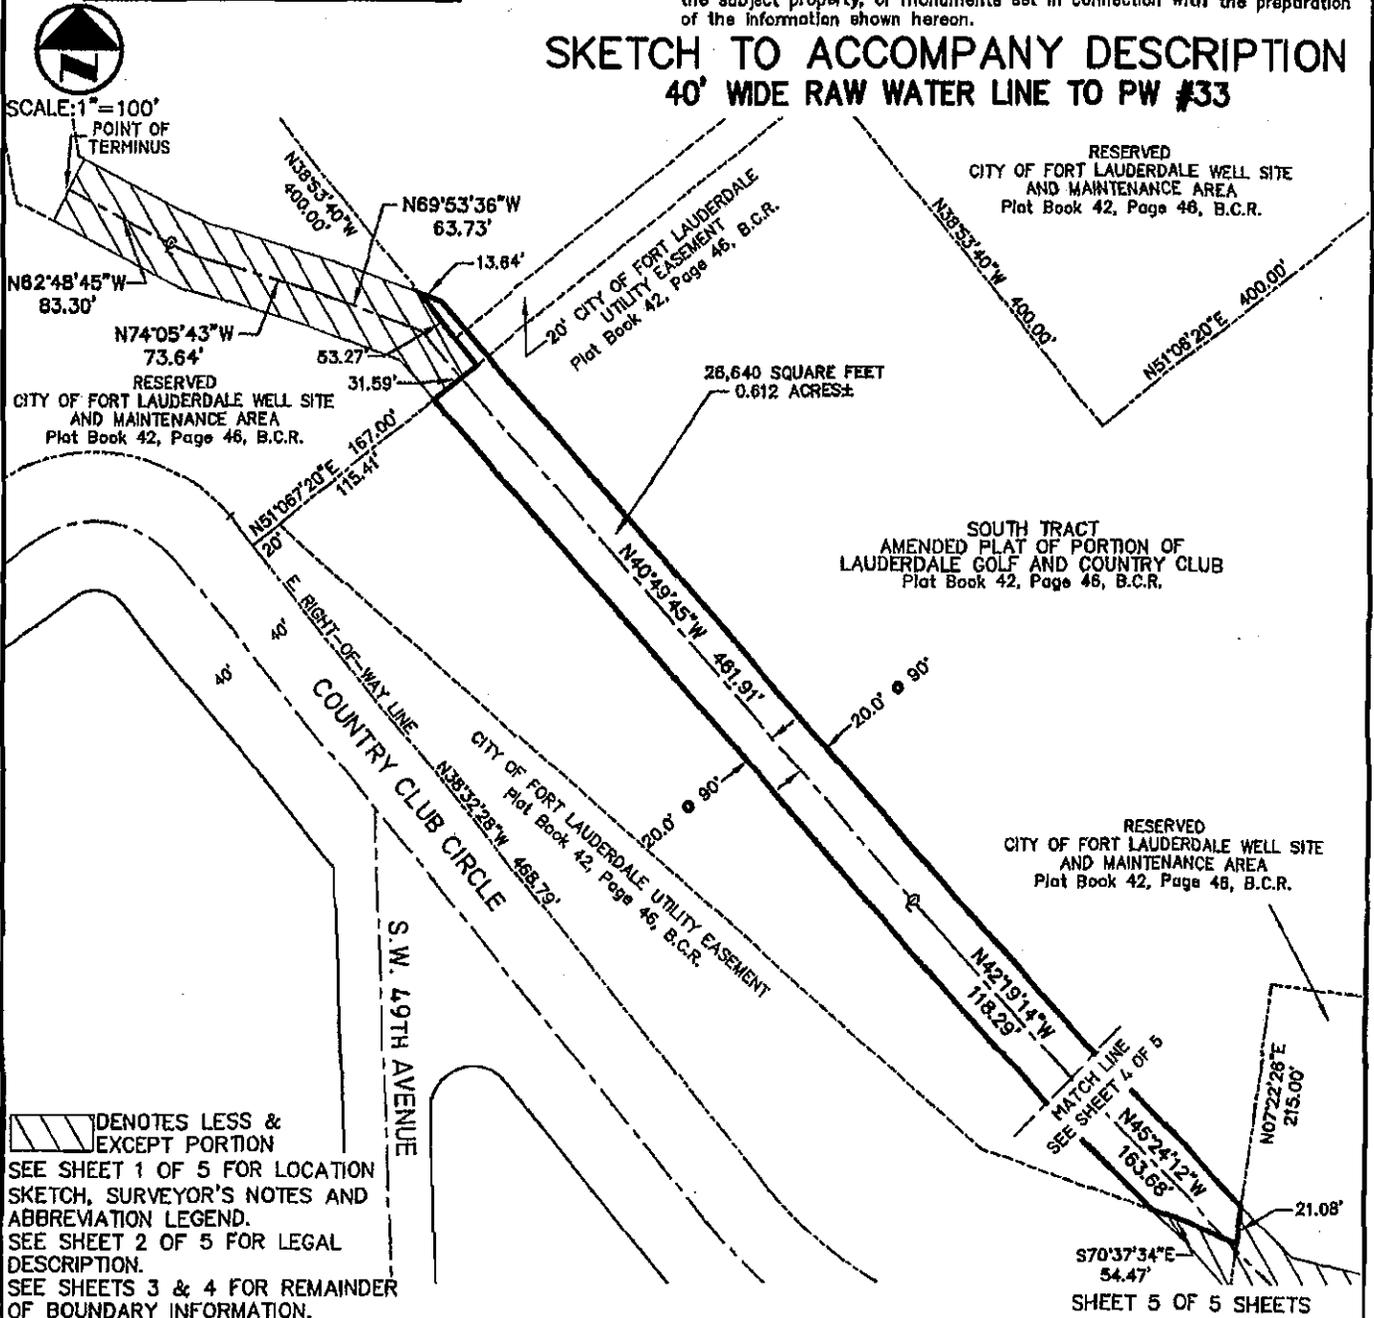

DENOTES LESS & EXCEPT PORTION
 SEE SHEET 1 OF 5 FOR LOCATION SKETCH, SURVEYOR'S NOTES AND ABBREVIATION LEGEND.
 SEE SHEET 2 OF 5 FOR LEGAL DESCRIPTION.
 SEE SHEETS 3 & 4 FOR REMAINDER OF BOUNDARY INFORMATION.

NOTE The undersigned and CRAVEN-THOMPSON & ASSOCIATES, INC. make no representations or guarantees as to the information reflected hereon pertaining to easements, rights-of-way, set back lines, reservations, agreements and other similar matters, and further, this instrument is not intended to reflect or set forth all such matters. Such information should be obtained and confirmed by others through appropriate title verification.

NOTE Lands shown hereon were not abstracted for right-of-way and/or easements of record.

G:\2009\09-0026 DIXIE WELL FIELD EASEMENTS\DWG\SD-40' WATER EASE TO PW 33REV.DWG

UPDATES and/or REVISIONS	DATE	BY	CK'D

JOB NO.: 09-0026	DRAWN BY: T.S.	CHECKED BY: R.Y.	F.B.N/A	PG.N/A	DATED: 11-27-12
------------------	----------------	------------------	---------	--------	-----------------



CRAVEN • THOMPSON & ASSOCIATES, INC.
ENGINEERS • PLANNERS • SURVEYORS

3563 N.W. 53RD STREET, FORT LAUDERDALE, FLORIDA 33309 FAX: (954) 739-6409 TEL.: (954) 739-6400
 FLORIDA LICENSED ENGINEERING, SURVEYING & MAPPING BUSINESS No. 271
 FLORIDA LICENSED LANDSCAPE ARCHITECTURE BUSINESS No. C000114

MATERIAL SHOWN HEREON IS THE PROPERTY OF CRAVEN-THOMPSON & ASSOCIATES, INC. AND SHALL NOT BE REPRODUCED IN WHOLE OR IN PART WITHOUT PERMISSION OF CRAVEN-THOMPSON & ASSOCIATES, INC. WRITING CRAVEN-THOMPSON & ASSOCIATES, INC. COPYRIGHT ©2004

FOR: THE CITY OF FORT LAUDERDALE



SCALE: 1"=800'

SURVEYOR'S NOTES:


- 1) THE BEARINGS SHOWN HEREON ARE BASED ON THE NORTH AMERICAN DATUM OF 1983/1990 (NAD 83/90), STATE PLANE COORDINATE SYSTEM (FLORIDA EAST ZONE) AND BASED ON NATIONAL GEODETIC SURVEY MONUMENTS "N546" AND "ANNA" AS REFERENCED ON AS-BUILT PLANS PREPARED BY SCOTT A. GUZZI & ASSOCIATES, INC. DATED 11-28-05, FILE NO. WS-04-07, SHEETS C-31 THRU C-51. THE ANGULAR DEFLECTION DIFFERENCE FROM BEARINGS SHOWN ON THE AMENDED PLAT OF PORTION OF LAUDERDALE GOLF AND COUNTRY CLUB, PLAT BOOK 42, PAGE 46, BROWARD COUNTY RECORDS IS -0°21'12".
- 2) THIS DOCUMENT CONSISTS OF 4 SHEETS AND EACH SHEET SHALL NOT BE CONSIDERED FULL, VALID AND COMPLETE UNLESS ATTACHED TO THE OTHERS.
- 3) ALL EASEMENTS SHOWN HEREON ARE PER THE RECORD PLAT UNLESS OTHERWISE NOTED.
- 4) THE SIDELINES OF THIS EASEMENT ARE TO SHORTENED OR LENGTHENED SO AS TO CREATE A CONTINUOUS STRIP.
- 5) SEE SHEET 2 OF 4 FOR LEGAL DESCRIPTION.
- 6) SEE SHEETS 3 & 4 OF 4 FOR BOUNDARY INFORMATION SKETCH.

ABBREVIATION LEGEND

B.C.R.	BROWARD COUNTY RECORDS
R	RADIUS
Δ	CENTRAL ANGLE
A	ARC DISTANCE
⊙	CENTERLINE
PW	PRODUCTION WELL
O.R.B.	OFFICIAL RECORDS BOOK
PG.	PAGE

NOTE: THIS IS NOT A SKETCH OF SURVEY, but only a graphic depiction of the description shown hereon. There has been no field work, viewing of the subject property, or monuments set in connection with the preparation of the information shown hereon.

LOCATION SKETCH
40' WIDE RAW WATER LINE PW#33 TO PW#34

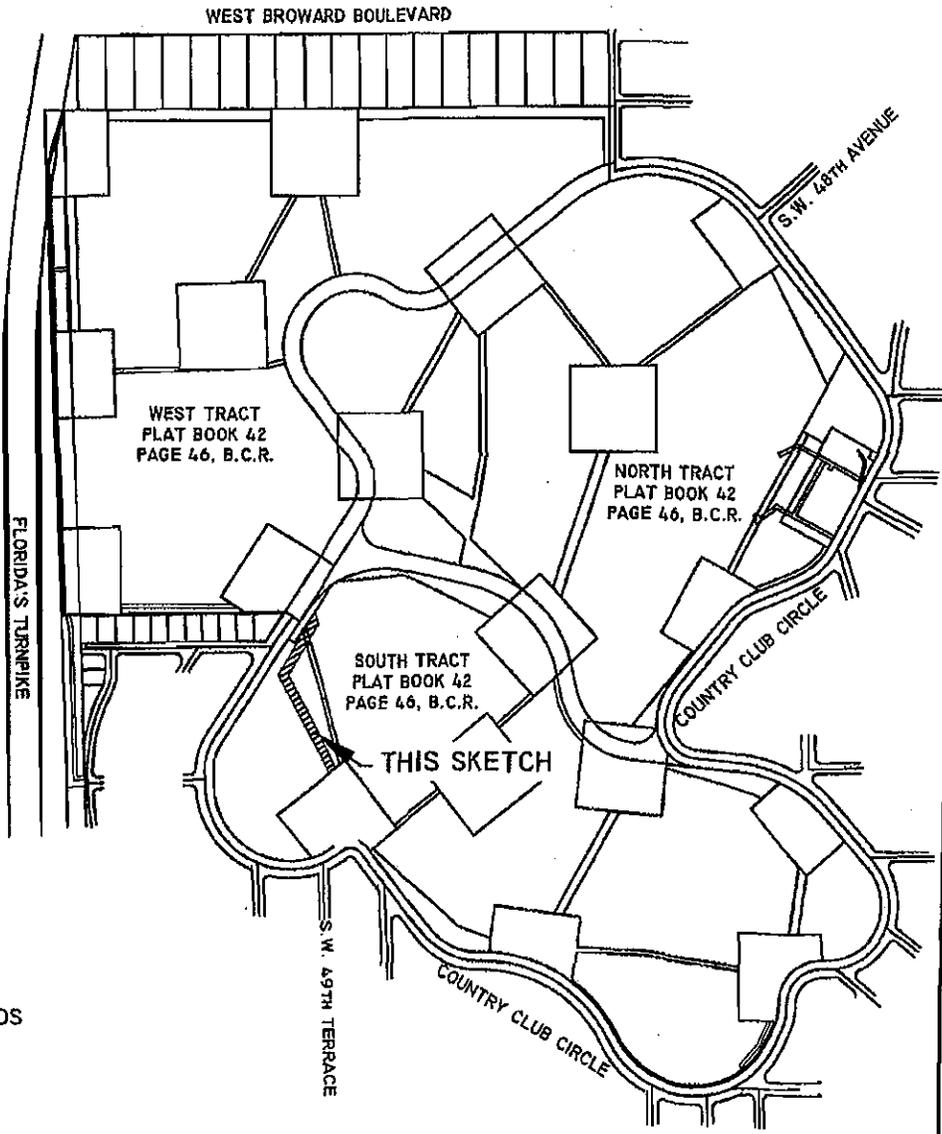

SHEET 1 OF 4 SHEETS

UPDATES and/or REVISIONS	DATE	BY	CK'D

NOTE The undersigned and CRAVEN-THOMPSON & ASSOCIATES, INC. make no representations or guarantees as to the information reflected hereon pertaining to easements, rights-of-way, set back lines, reservations, agreements and other similar matters, and further, this instrument is not intended to reflect or set forth all such matters. Such information should be obtained and confirmed by others through appropriate title verification.

NOTE Lands shown hereon were not abstracted for right-of-way and/or easements of record.

G:\2009\08-0026 DIXIE WELL FIELD EASEMENTS\DWG\SD-40' WATER EASE PW 33 TO PW 34REV.DWG

JOB NO.: 09-0026	DRAWN BY: T.S.	CHECKED BY: R.Y.	F.B.N/A	PG.N/A	DATED: 11-27-12
------------------	----------------	------------------	---------	--------	-----------------

DESCRIPTION: (40' WIDE RAW WATER LINE PW#33 TO PW#34)

A PORTION OF SOUTH TRACT, AMENDED PLAT OF PORTION OF LAUDERDALE GOLF AND COUNTRY CLUB, ACCORDING TO THE PLAT THEREOF AS RECORDED IN PLAT BOOK 42, PAGE 46 OF THE PUBLIC RECORDS OF BROWARD COUNTY, FLORIDA, BEING A STRIP OF LAND 40.00 FEET IN WIDTH, LYING 20.00 FEET ON EACH SIDE OF AND PARALLEL WITH, WHEN MEASURED AT RIGHT ANGLES TO THE FOLLOWING DESCRIBED CENTERLINE:


COMMENCE AT THE MOST EASTERLY SOUTHWEST CORNER OF A RESERVED AREA AS SHOWN ON SAID PLAT, SAID POINT BEING ON THE EAST RIGHT-OF-WAY LINE OF COUNTRY CLUB CIRCLE AS SHOWN ON SAID PLAT; THENCE NORTH 51°06'20" EAST, ALONG THE SOUTHEASTERLY LINE OF SAID RESERVED AREA, A DISTANCE OF 155.42 FEET; THENCE NORTH 40°49'45" WEST, A DISTANCE OF 35.74 FEET; THENCE NORTH 69°53'36" WEST, A DISTANCE OF 63.73 FEET; THENCE NORTH 74°05'43" WEST, A DISTANCE OF 73.64 FEET; THENCE NORTH 62°48'45" WEST, A DISTANCE OF 96.74 FEET; THENCE NORTH 10°34'10" WEST, A DISTANCE OF 66.62 FEET; THENCE NORTH 27°41'21" WEST, A DISTANCE OF 104.39 FEET TO THE POINT OF BEGINNING OF SAID CENTERLINE, SAID POINT BEING ON THE NORTHWESTERLY LINE SAID RESERVED AREA; THENCE CONTINUE NORTH 27°41'21" WEST, A DISTANCE OF 494.91 FEET; THENCE NORTH 29°15'09" EAST, A DISTANCE OF 273.75 FEET; THENCE NORTH 13°40'43" WEST, A DISTANCE OF 32.32 FEET TO THE POINT OF TERMINUS, SAID POINT BEING ON THE SOUTHEASTERLY LINE OF A 35 FOOT WIDE CITY OF FORT LAUDERDALE UTILITY EASEMENT AS SHOWN ON SAID PLAT.

SAID LANDS SITUATE LYING AND BEING IN THE CITY OF FORT LAUDERDALE, BROWARD COUNTY, FLORIDA CONTAINING 0.736 ACRES OR (32,039 SQUARE FEET) MORE OR LESS.

CERTIFICATE:

WE HEREBY CERTIFY THAT THIS DESCRIPTION AND SKETCH CONFORMS TO THE MINIMUM TECHNICAL STANDARDS FOR LAND SURVEYING IN THE STATE OF FLORIDA, AS OUTLINED IN RULES 5J-17, (FLORIDA ADMINISTRATIVE CODE), AS ADOPTED BY THE DEPARTMENT OF AGRICULTURE AND CONSUMER SERVICES, BOARD OF PROFESSIONAL SURVEYORS AND MAPPERS IN SEPTEMBER, 1981, AS AMENDED, PURSUANT TO CHAPTER 472.027 OF THE FLORIDA STATUTES, AND IS TRUE AND CORRECT TO THE BEST OF MY KNOWLEDGE AND BELIEF.

CRAVEN THOMPSON & ASSOCIATES, INC.
CERTIFICATE OF AUTHORIZATION NO. LB271

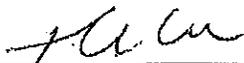

THOMAS C. SHAHAN
PROFESSIONAL SURVEYOR AND MAPPER NO. 4387
STATE OF FLORIDA

NOV 30 2012

THIS SKETCH & DESCRIPTION OR THE COPIES THEREOF ARE NOT VALID WITHOUT THE SIGNATURE AND THE ORIGINAL RAISED SEAL OF A FLORIDA LICENSED SURVEYOR AND MAPPER.

SEE SHEET 1 OF 4 FOR LOCATION SKETCH; SURVEYOR'S NOTES AND ABBREVIATION LEGEND.
SEE SHEETS 3 AND 4 OF 4 FOR BOUNDARY INFORMATION SKETCH.

SHEET 2 OF 4 SHEETS
JOB NO. 09-0026
DATED: November 27, 2012

G:\2009\09-0026 Dixie Well Field Easements\survey\SD-40' 33 TO 34REV.doc



CRAVEN • THOMPSON & ASSOCIATES, INC.
ENGINEERS • PLANNERS • SURVEYORS

3563 N.W. 53RD STREET, FORT LAUDERDALE, FLORIDA 33309 FAX: (954) 739-6409 TEL.: (954) 739-6400
 FLORIDA LICENSED ENGINEERING, SURVEYING & MAPPING BUSINESS No. 271
 FLORIDA LICENSED LANDSCAPE ARCHITECTURE BUSINESS No. C000114

MATERIAL SHOWN HEREON IS THE PROPERTY OF CRAVEN-THOMPSON & ASSOCIATES, INC. AND SHALL NOT BE REPRODUCED IN WHOLE OR IN PART WITHOUT PERMISSION OF CRAVEN-THOMPSON & ASSOCIATES, INC. WRITING CRAVEN-THOMPSON & ASSOCIATES, INC. COPYRIGHT © 2004

FOR: THE CITY OF FORT LAUDERDALE




SCALE: 1" = 100'

NOTE: THIS IS NOT A SKETCH OF SURVEY, but only a graphic depiction of the description shown hereon. There has been no field work, viewing of the subject property, or monuments set in connection with the preparation of the information shown hereon.

SKETCH TO ACCOMPANY DESCRIPTION
40' WIDE RAW WATER LINE PW#33 TO PW#34

SOUTH TRACT
 AMENDED PLAT OF PORTION OF
 LAUDERDALE GOLF AND COUNTRY CLUB
 Plat Book 42, Page 48, B.C.R.

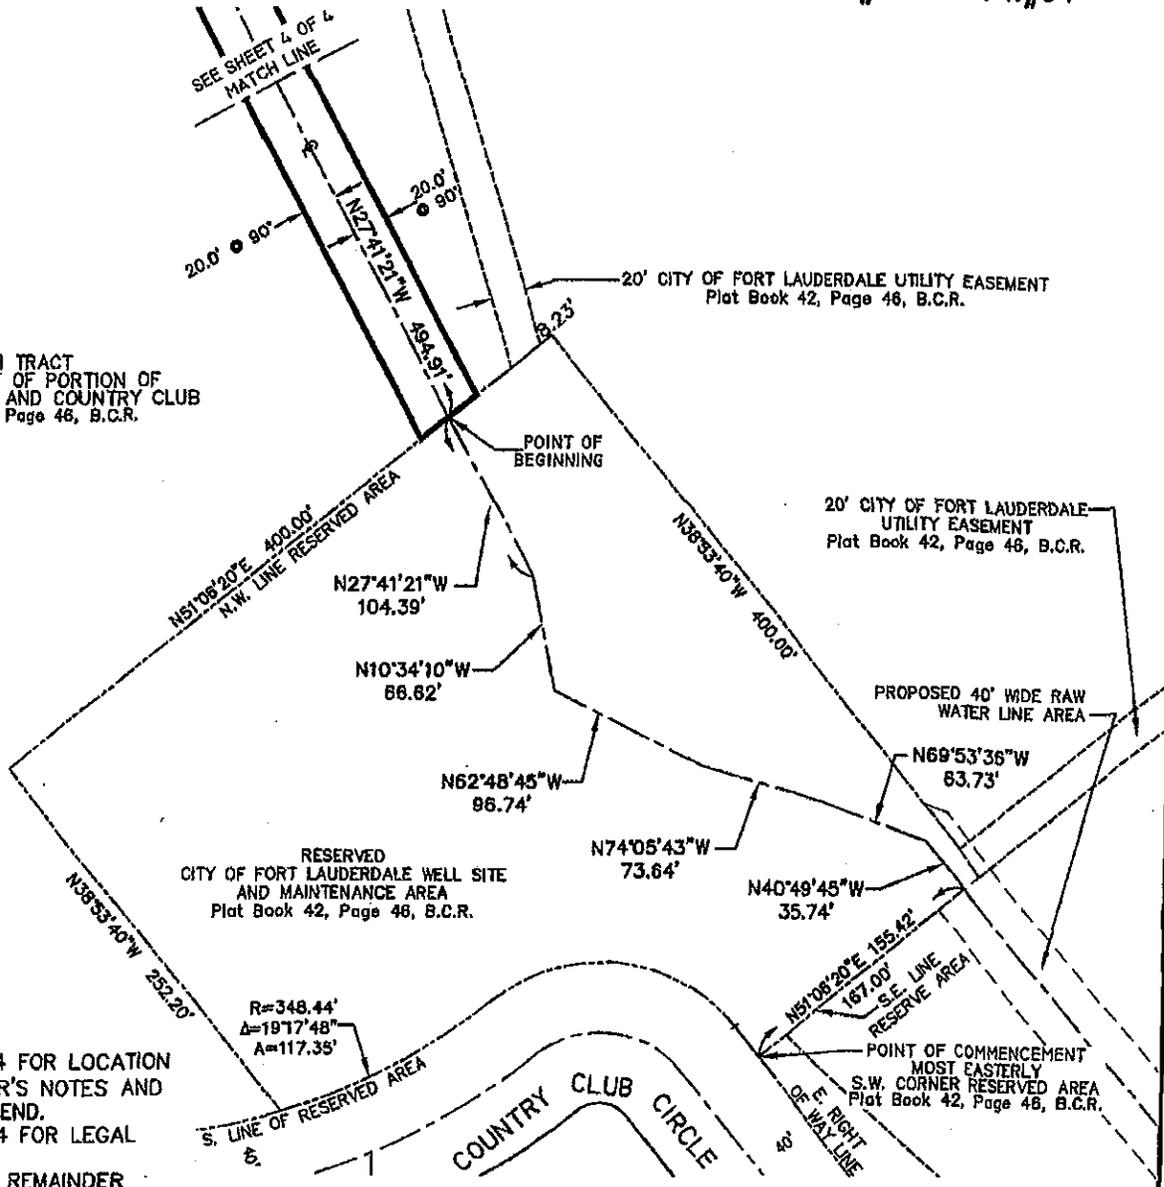

SEE SHEET 1 OF 4 FOR LOCATION SKETCH, SURVEYOR'S NOTES AND ABBREVIATION LEGEND.
 SEE SHEET 2 OF 4 FOR LEGAL DESCRIPTION.
 SEE SHEET 4 FOR REMAINDER OF BOUNDARY INFORMATION.

SHEET 3 OF 4 SHEETS

UPDATES and/or REVISIONS	DATE	BY	CK'D

NOTE The undersigned and CRAVEN-THOMPSON & ASSOCIATES, INC. make no representations or guarantees as to the information reflected hereon pertaining to easements, rights-of-way, set back lines, reservations, agreements and other similar matters, and further, this Instrument is not intended to reflect or set forth all such matters. Such information should be obtained and confirmed by others through appropriate title verification.

NOTE Lands shown hereon were not abstracted for right-of-way and/or easements of record.
 G:\2009\09-0026 DIXIE WELL FIELD EASEMENTS\DWG\SD-40' WATER EASE PW 33 TO PW 34REV.DWG

JOB NO.: 09-0026	DRAWN BY: T.S.	CHECKED BY: R.Y.	F.B.N/A	PG.N/A	DATED: 11-27-12
------------------	----------------	------------------	---------	--------	-----------------



CRAVEN • THOMPSON & ASSOCIATES, INC.
ENGINEERS PLANNERS SURVEYORS


3563 N.W. 53RD STREET, FORT LAUDERDALE, FLORIDA 33309 FAX: (954) 739-6409 TEL.: (954) 739-6400
 FLORIDA LICENSED ENGINEERING, SURVEYING & MAPPING BUSINESS No. 271
 FLORIDA LICENSED LANDSCAPE ARCHITECTURE BUSINESS No. 0000114

MATERIAL SHOWN HEREON IS THE PROPERTY OF CRAVEN • THOMPSON & ASSOCIATES, INC. AND SHALL NOT BE REPRODUCED IN WHOLE OR IN PART WITHOUT PERMISSION OF CRAVEN • THOMPSON & ASSOCIATES, INC. WRITING CRAVEN • THOMPSON & ASSOCIATES, INC. COPYRIGHT © 2004

FOR: THE CITY OF FORT LAUDERDALE

NOTE: THIS IS NOT A SKETCH OF SURVEY, but only a graphic depiction of the description shown hereon. There has been no field work, viewing of the subject property, or monuments set in connection with the preparation of the information shown hereon.

SKETCH TO ACCOMPANY DESCRIPTION
40' WIDE RAW WATER LINE PW#33 TO PW#34

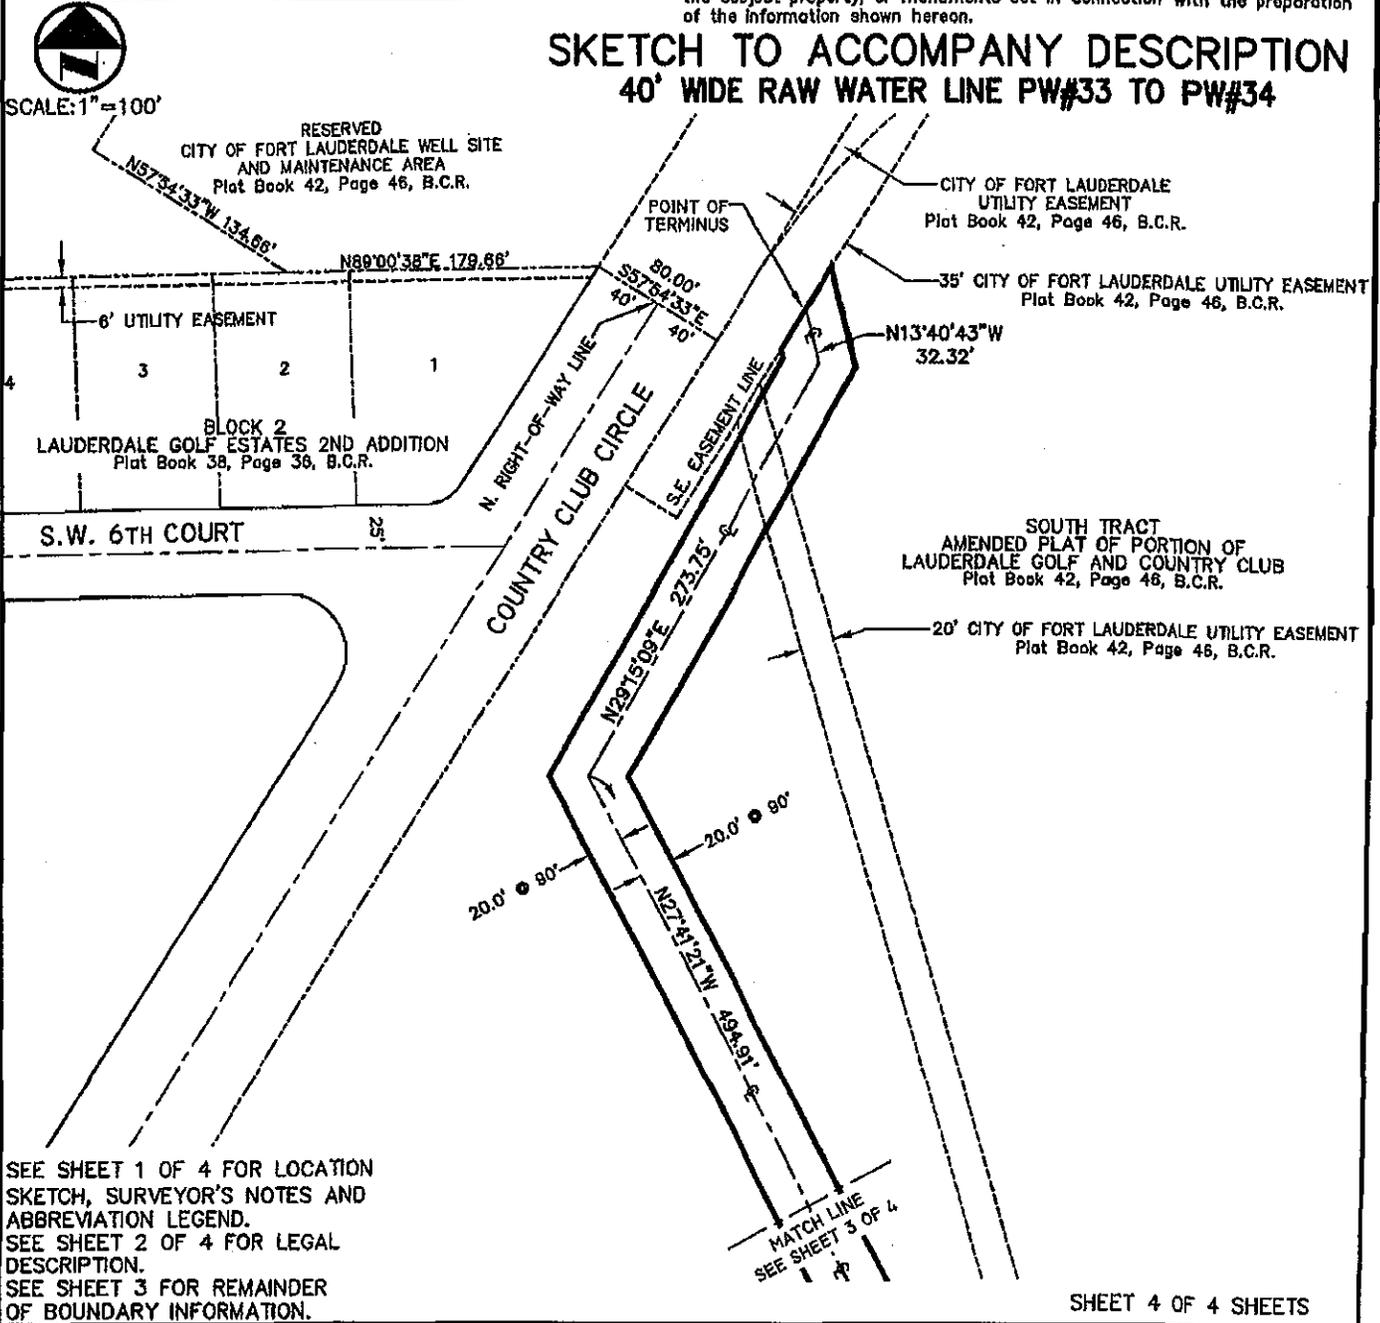

SEE SHEET 1 OF 4 FOR LOCATION SKETCH, SURVEYOR'S NOTES AND ABBREVIATION LEGEND.
 SEE SHEET 2 OF 4 FOR LEGAL DESCRIPTION.
 SEE SHEET 3 FOR REMAINDER OF BOUNDARY INFORMATION.

SHEET 4 OF 4 SHEETS

UPDATES and/or REVISIONS	DATE	BY	CK'D

NOTE The undersigned and CRAVEN-THOMPSON & ASSOCIATES, INC. make no representations or guarantees as to the information reflected hereon pertaining to easements, rights-of-way, set back lines, reservations, agreements and other similar matters, and further, this instrument is not intended to reflect or set forth all such matters. Such information should be obtained and confirmed by others through appropriate title verification.

NOTE Lands shown hereon were not abstracted for right-of-way and/or easements of record.

G:\2009\09-0026 DIXIE WELL FIELD EASEMENTS\DWG\SD-40' WATER EASE PW 33 TO PW 34REV.DWG

JOB NO.: 09-0026	DRAWN BY: T.S.	CHECKED BY: R.Y.	F.B.N/A	PG.N/A	DATED: 11-27-12
------------------	----------------	------------------	---------	--------	-----------------



Craven • Thompson & Associates, Inc.
ENGINEERS • PLANNERS • SURVEYORS

3563 N.W. 53RD STREET, FORT LAUDERDALE, FLORIDA 33309 FAX: (954) 739-6409 TEL.: (954) 739-6400
 FLORIDA LICENSED ENGINEERING, SURVEYING & MAPPING BUSINESS No. 271
 FLORIDA LICENSED LANDSCAPE ARCHITECTURE BUSINESS No. C000114

MATERIAL SHOWN HEREON IS THE PROPERTY OF CRAVEN-THOMPSON & ASSOCIATES, INC. AND SHALL NOT BE REPRODUCED IN WHOLE OR IN PART WITHOUT PERMISSION OF CRAVEN-THOMPSON & ASSOCIATES, INC. WRITING CRAVEN-THOMPSON & ASSOCIATES, INC. COPYRIGHT ©2004

FOR: THE CITY OF FORT LAUDERDALE



SCALE: 1"=800'

SURVEYOR'S NOTES:


- 1) THE BEARINGS SHOWN HEREON ARE BASED ON THE NORTH AMERICAN DATUM OF 1983/1990 (NAD 83/90), STATE PLANE COORDINATE SYSTEM (FLORIDA EAST ZONE) AND BASED ON NATIONAL GEODETIC SURVEY MONUMENTS "N546" AND "ANNA" AS REFERENCED ON AS-BUILT PLANS PREPARED BY SCOTT A. GUZZI & ASSOCIATES, INC. DATED 11-28-05, FILE NO. WS-04-07, SHEETS C-31 THRU C-51. THE ANGULAR DEFLECTION DIFFERENCE FROM BEARINGS SHOWN ON THE AMENDED PLAT OF PORTION OF LAUDERDALE GOLF AND COUNTRY CLUB, PLAT BOOK 42, PAGE 46, BROWARD COUNTY RECORDS IS -0°21'12".
- 2) THIS DOCUMENT CONSISTS OF 4 SHEETS AND EACH SHEET SHALL NOT BE CONSIDERED FULL, VALID AND COMPLETE UNLESS ATTACHED TO THE OTHERS.
- 3) ALL EASEMENTS SHOWN HEREON ARE PER THE RECORD PLAT UNLESS OTHERWISE NOTED.
- 4) THE SIDELINES OF THIS EASEMENT ARE TO SHORTENED OR LENGTHENED SO AS TO CREATE A CONTINUOUS STRIP.
- 5) SEE SHEET 2 OF 4 FOR LEGAL DESCRIPTION.
- 6) SEE SHEETS 3 & 4 OF 4 FOR BOUNDARY INFORMATION SKETCH.

ABBREVIATION LEGEND

B.C.R. BROWARD COUNTY RECORDS
 R RADIUS
 Δ CENTRAL ANGLE
 A ARC DISTANCE
 C CENTERLINE
 PW PRODUCTION WELL
 O.R.B. OFFICIAL RECORDS BOOK
 PG. PAGE

NOTE: THIS IS NOT A SKETCH OF SURVEY, but only a graphic depiction of the description shown hereon. There has been no field work, viewing of the subject property, or monuments set in connection with the preparation of the information shown hereon.

LOCATION SKETCH
ACCESS WAY-GENERATOR BUILDING & PW#28

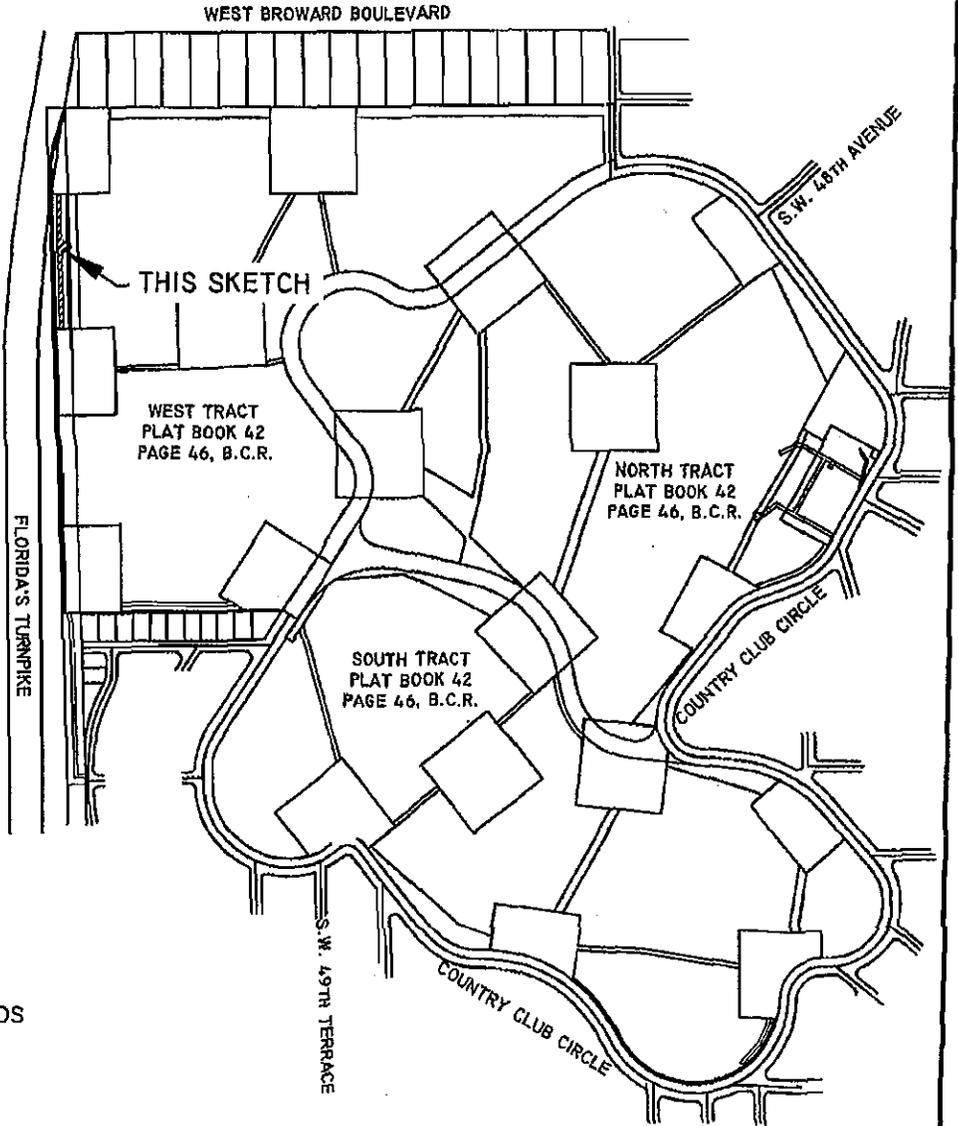

SHEET 1 OF 4 SHEETS

UPDATES and/or REVISIONS	DATE	BY	CK'D

NOTE The undersigned and CRAVEN-THOMPSON & ASSOCIATES, INC. make no representations or guarantees as to the information reflected hereon pertaining to easements, rights-of-way, set back lines, reservations, agreements and other similar matters, and further, this instrument is not intended to reflect or set forth all such matters. Such information should be obtained and confirmed by others through appropriate title verification.

NOTE Lands shown hereon were not abstracted for right-of-way and/or easements of record.

G:\2009\09-0026 DIXIE WELL FIELD EASEMENTS\DWG\SD-ACCESS EASE GEN BLDG & PW 28REV.DWG

JOB NO.: 09-0026 DRAWN BY: T.S. CHECKED BY: R.Y. F.B.N/A PG.N/A DATED: 11-29-12

DESCRIPTION: (ACCESS WAY-GENERATOR BUILDING & PW#28)

A PORTION OF WEST TRACT, AMENDED PLAT OF PORTION OF LAUDERDALE GOLF AND COUNTRY CLUB, ACCORDING TO THE PLAT THEREOF AS RECORDED IN PLAT BOOK 42, PAGE 46 OF THE PUBLIC RECORDS OF BROWARD COUNTY, FLORIDA, BEING MORE PARTICULARLY DESCRIBED AS FOLLOWS:

COMMENCING AT THE NORTHWEST CORNER OF A RESERVED AREA AS SHOWN ON SAID PLAT, SAID POINT BEING ON THE WEST LINE OF SECTION 12, TOWNSHIP 50 SOUTH, RANGE 41 EAST, AND LYING 1311.20 FEET NORTH OF THE WEST ONE-QUARTER (W. 1/4) CORNER OF SAID SECTION 12; THENCE NORTH 87°52'27" EAST, ALONG THE NORTH LINE OF SAID RESERVED AREA, A DISTANCE OF 30.19 FEET TO THE POINT OF BEGINNING; THENCE NORTH 02°07'26" WEST, A DISTANCE OF 117.51 FEET; THENCE NORTH 01°47'46" WEST, A DISTANCE OF 339.83 FEET; THENCE NORTH 01°41'47" WEST, A DISTANCE OF 110.15 FEET; THENCE NORTH 00°58'54" WEST, A DISTANCE OF 52.53 FEET; THENCE NORTH 87°52'27" EAST, ALONG THE SOUTH LINE OF A RESERVED AREA AS SHOWN ON SAID PLAT, A DISTANCE OF 20.00 FEET; THENCE SOUTH 00°58'54" EAST, A DISTANCE OF 52.81 FEET; THENCE SOUTH 01°41'47" EAST, A DISTANCE OF 110.01 FEET; THENCE SOUTH 01°47'46" EAST, A DISTANCE OF 23.75 FEET TO THE POINT OF CURVATURE OF A CIRCULAR CURVE TO THE LEFT; THENCE SOUTHERLY, SOUTHEASTERLY AND EASTERLY ALONG THE ARC OF SAID CURVE HAVING A RADIUS OF 44.25 FEET, A CENTRAL ANGLE OF 90°00'00" FOR A DISTANCE OF 69.51 FEET; THENCE SOUTH 01°47'46" EAST, A DISTANCE OF 16.50 FEET; THENCE SOUTH 88°12'14" WEST, A DISTANCE OF 1.00 FOOT TO THE POINT OF CURVATURE OF A CIRCULAR CURVE TO THE LEFT; THENCE WESTERLY, SOUTHWESTERLY AND SOUTHERLY ALONG THE ARC OF SAID CURVE HAVING A RADIUS OF 43.25 FEET, A CENTRAL ANGLE OF 90°00'00" FOR A DISTANCE OF 67.94 FEET TO THE POINT OF TANGENCY; THENCE SOUTH 01°47'46" EAST, A DISTANCE OF 212.01 FEET; THENCE SOUTH 02°07'26" EAST, A DISTANCE OF 117.45 FEET TO A POINT ON THE NORTH LINE OF SAID RESERVED AREA; THENCE SOUTH 87°52'27" WEST, ALONG SAID NORTH LINE, A DISTANCE OF 20.00 FEET TO THE POINT OF BEGINNING.

SAID LANDS SITUATE LYING AND BEING IN THE CITY OF FORT LAUDERDALE, BROWARD COUNTY, FLORIDA CONTAINING 0.320 ACRES OR (13,952 SQUARE FEET) MORE OR LESS.

CERTIFICATE:

WE HEREBY CERTIFY THAT THIS DESCRIPTION AND SKETCH CONFORMS TO THE MINIMUM TECHNICAL STANDARDS FOR LAND SURVEYING IN THE STATE OF FLORIDA, AS OUTLINED IN RULES 5J-17, (FLORIDA ADMINISTRATIVE CODE), AS ADOPTED BY THE DEPARTMENT OF AGRICULTURE AND CONSUMER SERVICES, BOARD OF PROFESSIONAL SURVEYORS AND MAPPERS IN SEPTEMBER, 1981, AS AMENDED, PURSUANT TO CHAPTER 472.027 OF THE FLORIDA STATUTES, AND IS TRUE AND CORRECT TO THE BEST OF MY KNOWLEDGE AND BELIEF.

CRAVEN THOMPSON & ASSOCIATES, INC.
 CERTIFICATE OF AUTHORIZATION NO. LB271



NSV 3 0 2012

THOMAS C. SHAHAN
PROFESSIONAL SURVEYOR AND MAPPER NO. 4387
STATE OF FLORIDA

THIS SKETCH & DESCRIPTION OR THE COPIES THEREOF ARE NOT VALID WITHOUT THE SIGNATURE AND THE ORIGINAL RAISED SEAL OF A FLORIDA LICENSED SURVEYOR AND MAPPER.

SEE SHEET 1 OF 4 FOR LOCATION SKETCH, SURVEYOR'S NOTES AND ABBREVIATION LEGEND.
SEE SHEETS 3 AND 4 OF 4 FOR BOUNDARY INFORMATION SKETCH.

SHEET 2 OF 46 SHEETS
JOB NO. 09-0026
DATED: November 29, 2012

G:\2009\09-0026 Dixie Well Field Easements\survey\SD-ACCESS EASE GEN BLDG & PW28REV.doc



CRAVEN • THOMPSON & ASSOCIATES, INC.

ENGINEERS PLANNERS SURVEYORS

3563 N.W. 53RD STREET, FORT LAUDERDALE, FLORIDA 33309 FAX: (954) 739-6409 TEL.: (954) 739-6400
 FLORIDA LICENSED ENGINEERING, SURVEYING & MAPPING BUSINESS No. 271
 FLORIDA LICENSED LANDSCAPE ARCHITECTURE BUSINESS No. C000114

MATERIAL SHOWN HEREON IS THE PROPERTY OF CRAVEN • THOMPSON & ASSOCIATES, INC. AND SHALL NOT BE REPRODUCED IN WHOLE OR IN PART WITHOUT PERMISSION OF CRAVEN • THOMPSON & ASSOCIATES, INC. WRITING CRAVEN • THOMPSON & ASSOCIATES, INC. COPYRIGHT ©2004


FOR: THE CITY OF FORT LAUDERDALE

NOTE: THIS IS NOT A SKETCH OF SURVEY, but only a graphic depiction of the description shown hereon. There has been no field work, viewing of the subject property, or monuments set in connection with the preparation of the information shown hereon.



SCALE: 1" = 100'

SKETCH TO ACCOMPANY DESCRIPTION ACCESS WAY-GENERATOR BUILDING & PW#28

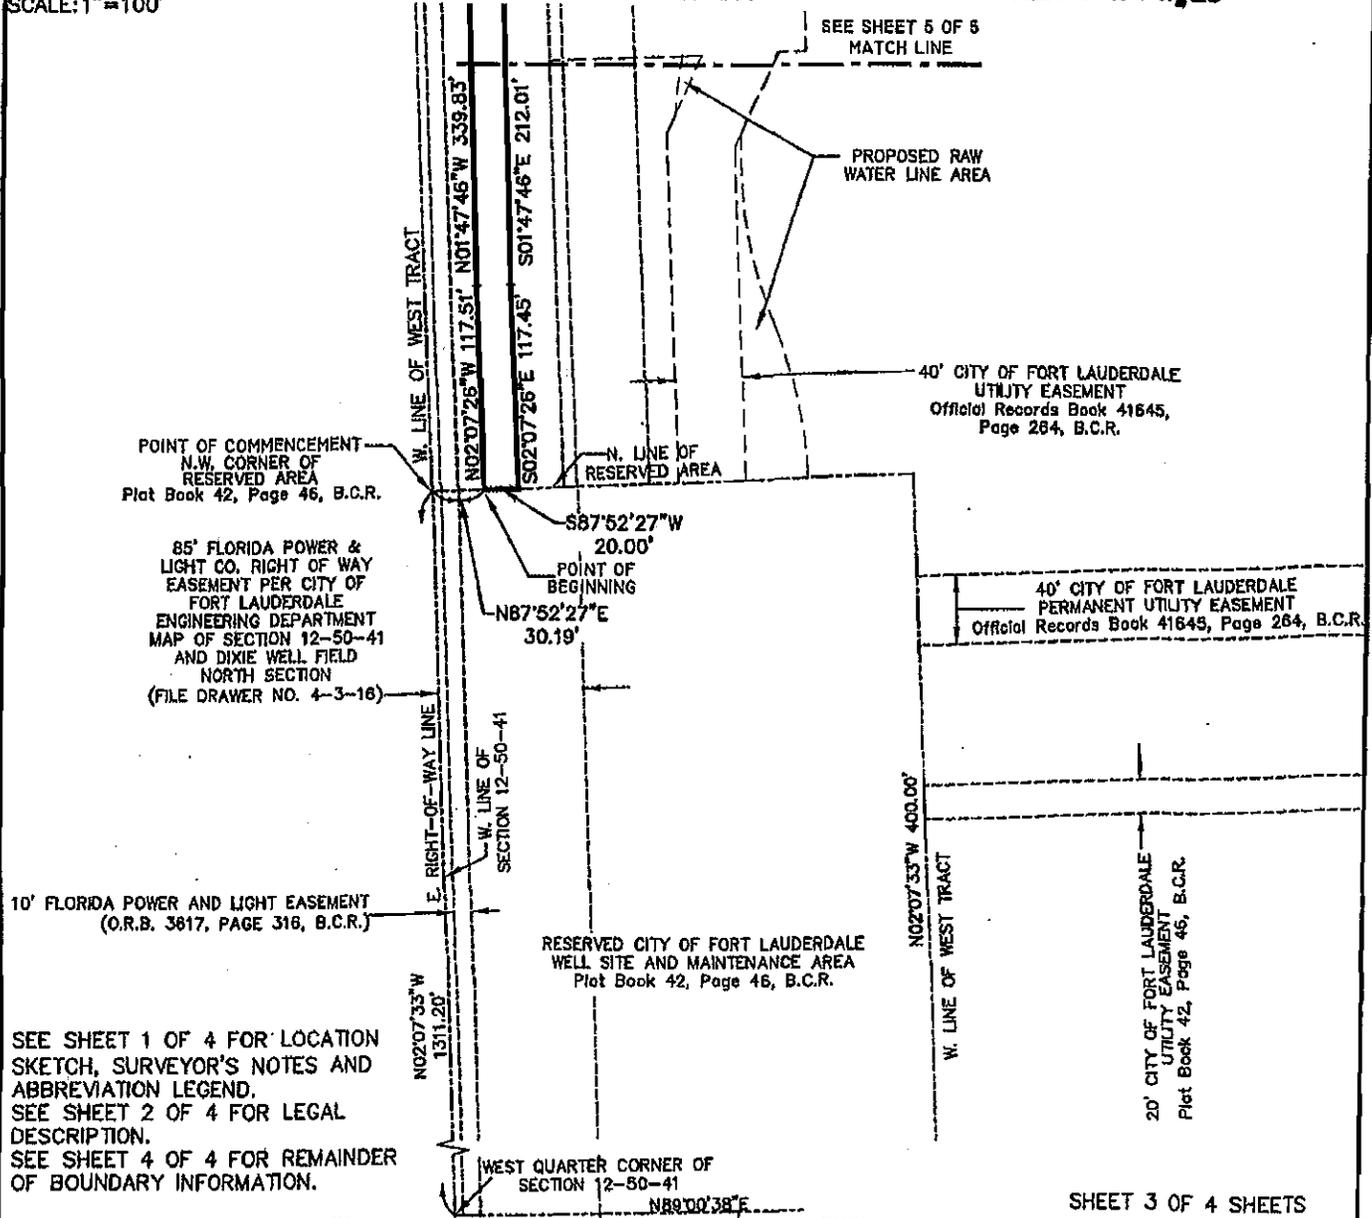

SEE SHEET 1 OF 4 FOR LOCATION SKETCH, SURVEYOR'S NOTES AND ABBREVIATION LEGEND.
 SEE SHEET 2 OF 4 FOR LEGAL DESCRIPTION.
 SEE SHEET 4 OF 4 FOR REMAINDER OF BOUNDARY INFORMATION.

SHEET 3 OF 4 SHEETS

UPDATES and/or REVISIONS	DATE	BY	CK'D

NOTE The undersigned and CRAVEN-THOMPSON & ASSOCIATES, INC. make no representations or guarantees as to the information reflected hereon pertaining to easements, rights-of-way, set back lines, reservations, agreements and other similar matters, and further, this instrument is not intended to reflect or set forth all such matters. Such information should be obtained and confirmed by others through appropriate title verification.

NOTE Lands shown hereon were not abstracted for right-of-way and/or easements of record.

G:\2009\09-0026 DIXIE WELL FIELD EASEMENTS\DWG\SD-ACCESS EASE GEN BLDG & PW 28REV.DWG

JOB NO.: 09-0026	DRAWN BY: T.S.	CHECKED BY: R.Y.	F.B.N/A	PG.N/A	DATED: 11-29-12
------------------	----------------	------------------	---------	--------	-----------------



CRAVEN • THOMPSON & ASSOCIATES, INC.

ENGINEERS PLANNERS SURVEYORS

3563 N.W. 53RD STREET, FORT LAUDERDALE, FLORIDA 33309 FAX: (954) 739-6409 TEL.: (954) 739-6400
 FLORIDA LICENSED ENGINEERING, SURVEYING & MAPPING BUSINESS No. 271
 FLORIDA LICENSED LANDSCAPE ARCHITECTURE BUSINESS No. C000114

MATERIAL SHOWN HEREON IS THE PROPERTY OF CRAVEN-THOMPSON & ASSOCIATES, INC. AND SHALL NOT BE REPRODUCED IN WHOLE OR IN PART WITHOUT PERMISSION OF CRAVEN-THOMPSON & ASSOCIATES, INC. WRITING CRAVEN-THOMPSON & ASSOCIATES, INC. COPYRIGHT ©2004


FOR: THE CITY OF FORT LAUDERDALE



SCALE: 1" = 100'

NOTE: THIS IS NOT A SKETCH OF SURVEY, but only a graphic depiction of the description shown hereon. There has been no field work, viewing of the subject property, or monuments set in connection with the preparation of the information shown hereon.

SKETCH TO ACCOMPANY DESCRIPTION ACCESS WAY-GENERATOR BUILDING & PW#28

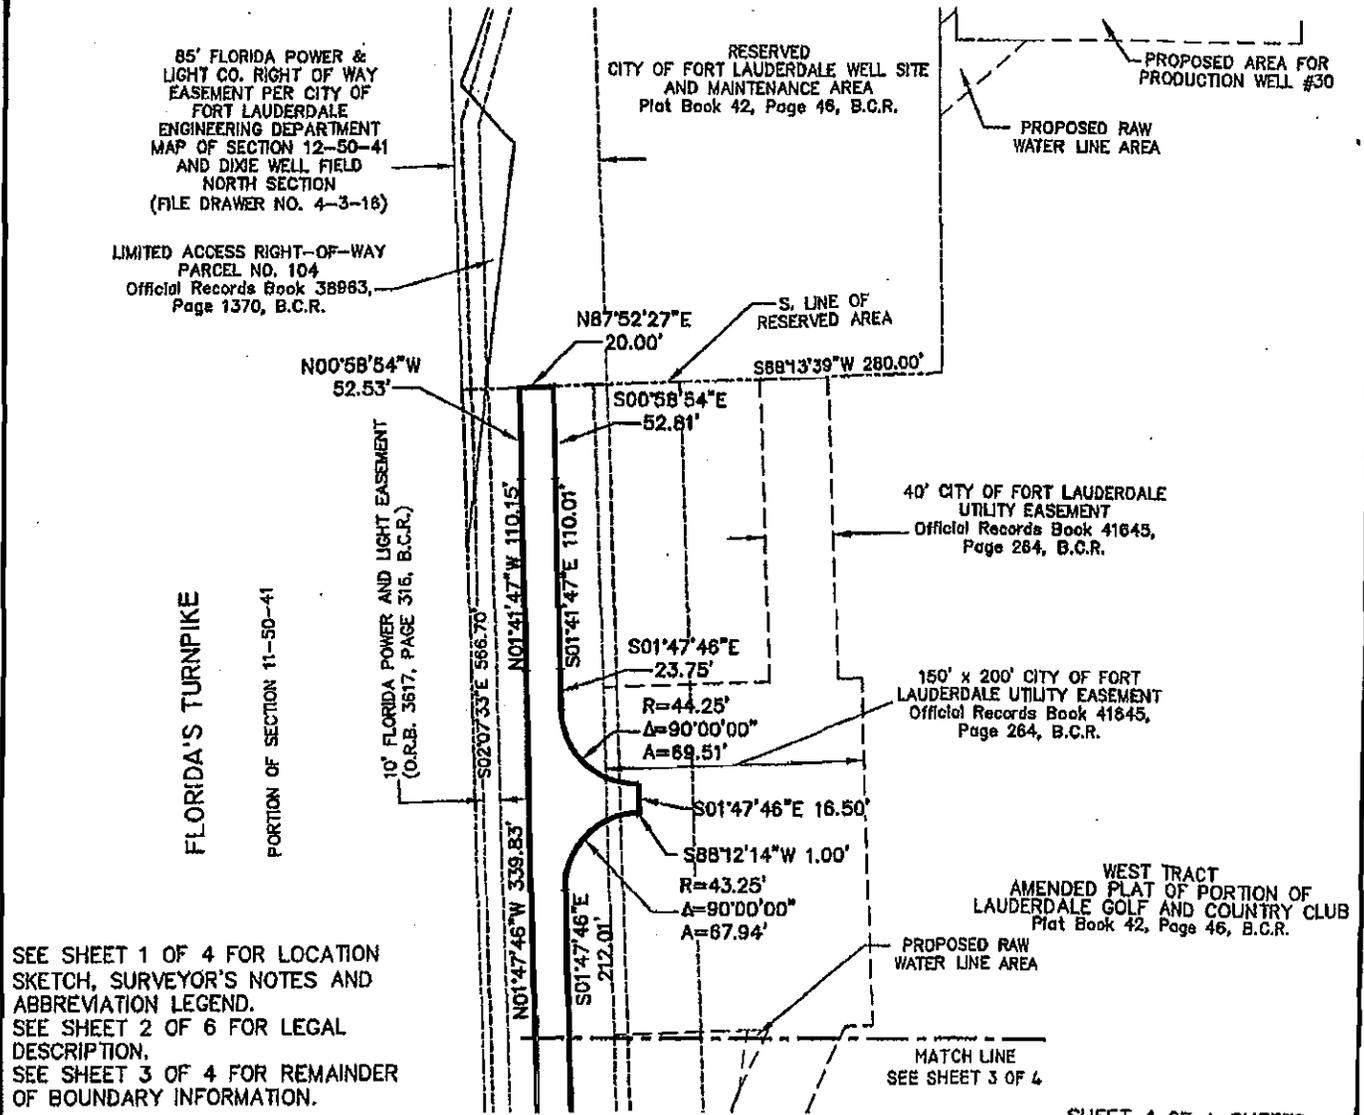

SEE SHEET 1 OF 4 FOR LOCATION SKETCH, SURVEYOR'S NOTES AND ABBREVIATION LEGEND.
 SEE SHEET 2 OF 6 FOR LEGAL DESCRIPTION.
 SEE SHEET 3 OF 4 FOR REMAINDER OF BOUNDARY INFORMATION.

SHEET 4 OF 4 SHEETS

UPDATES and/or REVISIONS	DATE	BY	CK'D	NOTE
				<p>NOTE The undersigned and CRAVEN-THOMPSON & ASSOCIATES, INC. make no representations or guarantees as to the information reflected hereon pertaining to easements, rights-of-way, set back lines, reservations, agreements and other similar matters, and further, this instrument is not intended to reflect or set forth all such matters. Such information should be obtained and confirmed by others through appropriate title verification.</p> <p>NOTE Lands shown hereon were not abstracted for right-of-way and/or easements of record.</p> <p>G:\2009\09-0026 DIXIE WELL FIELD EASEMENTS\DWG\SD-ACCESS EASE GEN BLDG & PW 28REV.DWG</p>
JOB NO.: 09-0026	DRAWN BY: T.S.		CHECKED BY: R.Y.	F.B.N/A PG.N/A DATED: 11-29-12



CRAVEN • THOMPSON & ASSOCIATES, INC.

ENGINEERS PLANNERS SURVEYORS

3563 N.W. 53RD STREET, FORT LAUDERDALE, FLORIDA 33309 FAX: (954) 739-6409 TEL.: (954) 739-6400
 FLORIDA LICENSED ENGINEERING, SURVEYING & MAPPING BUSINESS No. 271
 FLORIDA LICENSED LANDSCAPE ARCHITECTURE BUSINESS No. 0000114

MATERIAL SHOWN HEREON IS THE PROPERTY OF CRAVEN-THOMPSON & ASSOCIATES, INC. AND SHALL NOT BE REPRODUCED IN WHOLE OR IN PART WITHOUT PERMISSION OF CRAVEN-THOMPSON & ASSOCIATES, INC. WRITING CRAVEN-THOMPSON & ASSOCIATES, INC. COPYRIGHT ©2004

FOR: THE CITY OF FORT LAUDERDALE

NOTE: THIS IS NOT A SKETCH OF SURVEY, but only a graphic depiction of the description shown hereon. There has been no field work, viewing of the subject property, or monuments set in connection with the preparation of the information shown hereon.

LOCATION SKETCH ACCESS WAY-PRODUCTION WELL #34 TO #29




SCALE: 1"=800'

SURVEYOR'S NOTES:

- 1) THE BEARINGS SHOWN HEREON ARE BASED ON THE NORTH AMERICAN DATUM OF 1983/1990 (NAD 83/90), STATE PLANE COORDINATE SYSTEM (FLORIDA EAST ZONE) AND BASED ON NATIONAL GEODETIC SURVEY MONUMENTS "N546" AND "ANNA" AS REFERENCED ON AS-BUILT PLANS PREPARED BY SCOTT A. GUZZI & ASSOCIATES, INC. DATED 11-28-05, FILE NO. WS-04-07, SHEETS C-31 THRU C-51. THE ANGULAR DEFLECTION DIFFERENCE FROM BEARINGS SHOWN ON THE AMENDED PLAT OF PORTION OF LAUDERDALE GOLF AND COUNTRY CLUB, PLAT BOOK 42, PAGE 48, BROWARD COUNTY RECORDS IS -0'21"12".
- 2) THIS DOCUMENT CONSISTS OF 6 SHEETS AND EACH SHEET SHALL NOT BE CONSIDERED FULL, VALID AND COMPLETE UNLESS ATTACHED TO THE OTHERS.
- 3) ALL EASEMENTS SHOWN HEREON ARE PER THE RECORD PLAT UNLESS OTHERWISE NOTED.
- 4) THE SIDELINES OF THIS EASEMENT ARE TO SHORTENED OR LENGTHENED SO AS TO CREATE A CONTINUOUS STRIP.
- 5) SEE SHEETS 2 AND 3 OF 6 FOR LEGAL DESCRIPTION.
- 6) SEE SHEETS 4, 5 & 6 OF 6 FOR BOUNDARY INFORMATION SKETCH.

ABBREVIATION LEGEND

B.C.R.	BROWARD COUNTY RECORDS
(C)	CALCULATED DIMENSION
(P)	PLAT DIMENSION
R	RADIUS
Δ	CENTRAL ANGLE
A	ARC DISTANCE
Ⓢ	CENTERLINE
PW	PRODUCTION WELL
O.R.B.	OFFICIAL RECORDS BOOK
PG	PAGE

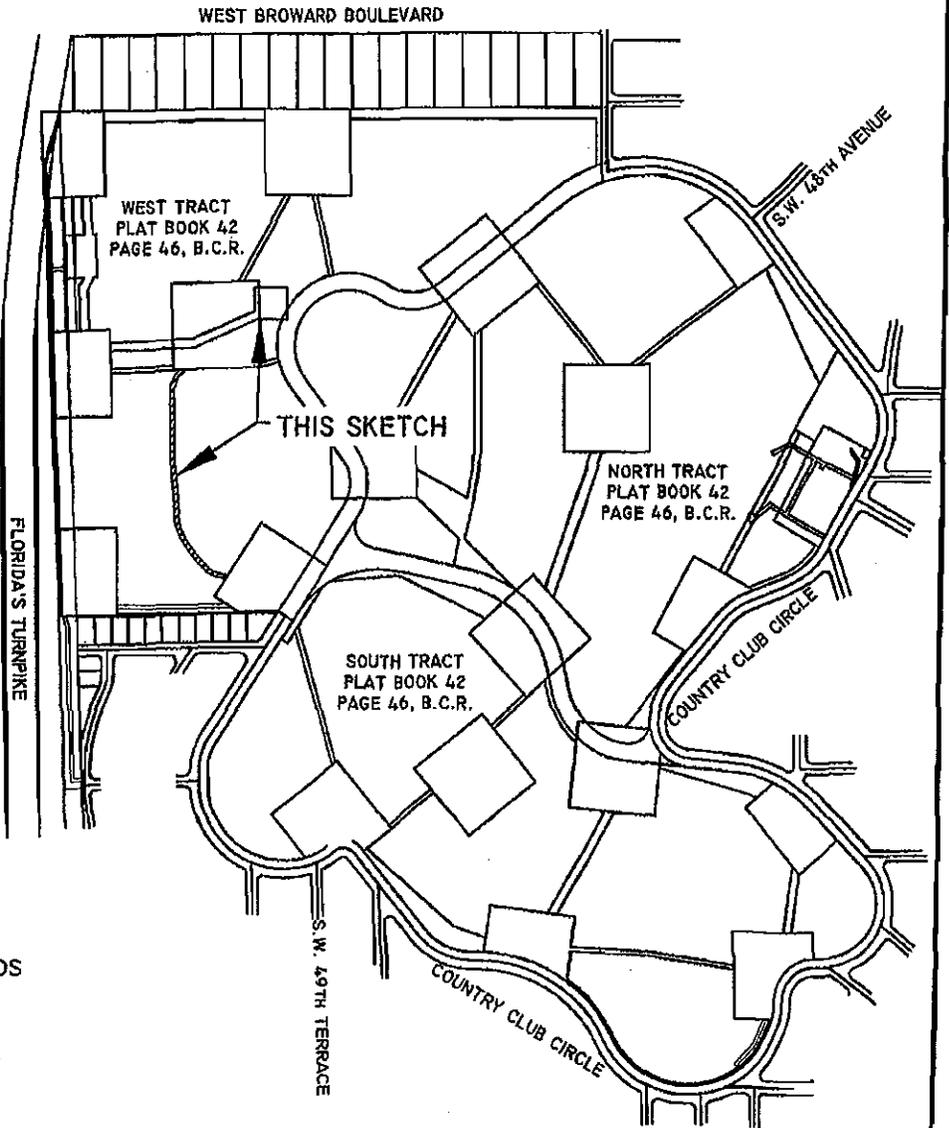

SHEET 1 OF 6 SHEETS

UPDATES and/or REVISIONS	DATE	BY	CK'D

NOTE The undersigned and CRAVEN-THOMPSON & ASSOCIATES, INC. make no representations or guarantees as to the information reflected hereon pertaining to easements, rights-of-way, set back lines, reservations, agreements and other similar matters, and further, this instrument is not intended to reflect or set forth all such matters. Such information should be obtained and confirmed by others through appropriate title verification.

NOTE Lands shown hereon were not abstracted for right-of-way and/or easements of record.
 G:\2009\09-0026 DIXIE WELL FIELD EASEMENTS\DWG\SD-ACCESS EASE PW 20REV.DWG

JOB NO.: 09-0026	DRAWN BY: T.S.	CHECKED BY: R.Y.	F.B. N/A	PG. N/A	DATED: 11-30-12
------------------	----------------	------------------	----------	---------	-----------------

DESCRIPTION: (ACCESS WAY-PRODUCTION WELL #34 TO #29)

A PORTION OF WEST TRACT, AMENDED PLAT OF PORTION OF LAUDERDALE GOLF AND COUNTRY CLUB, ACCORDING TO THE PLAT THEREOF AS RECORDED IN PLAT BOOK 42, PAGE 46 OF THE PUBLIC RECORDS OF BROWARD COUNTY, FLORIDA, BEING A STRIP OF LAND 20.00 FEET IN WIDTH, LYING 10.00 FEET ON EACH SIDE OF AND PARALLEL WITH, WHEN MEASURED AT RIGHT ANGLES TO THE FOLLOWING DESCRIBED CENTERLINE:

COMMENCING AT THE NORTHEAST CORNER OF LOT 1, BLOCK 2, LAUDERDALE GOLF ESTATES 2ND ADDITION, ACCORDING TO THE PLAT THEREOF AS RECORDED IN PLAT BOOK 38, PAGE 36 OF SAID PUBLIC RECORDS; THENCE SOUTH 89°00'38" WEST, ALONG A NORTH LINE OF SAID BLOCK 2, A DISTANCE OF 180.88 FEET; THENCE NORTH 57°54'33" WEST, A DISTANCE OF 133.44 FEET; THENCE NORTH 32°05'27" EAST, A DISTANCE OF 106.46 FEET TO THE POINT OF BEGINNING OF SAID CENTERLINE, THE LAST TWO (2) DESCRIBED COURSES AND DISTANCES BEING ALONG THE SOUTHERLY AND WESTERLY LINES OF A RESERVED AREA AS SHOWN ON SAID AMENDED PLAT OF PORTION OF LAUDERDALE GOLF AND COUNTRY CLUB; THENCE NORTH 77°11'36" WEST, A DISTANCE OF 39.41 FEET TO THE POINT OF CURVATURE OF A CIRCULAR CURVE TO THE RIGHT; THENCE WESTERLY AND NORTHWESTERLY ALONG THE ARC OF SAID CURVE, HAVING A RADIUS OF 120.00 FEET, A CENTRAL ANGLE OF 34°01'48" FOR A DISTANCE OF 71.27 FEET TO THE POINT OF COMPOUND CURVATURE OF A CIRCULAR CURVE TO THE RIGHT; THENCE NORTHWESTERLY ALONG THE ARC OF SAID CURVE, HAVING A RADIUS OF 733.00 FEET, A CENTRAL ANGLE OF 13°13'40" FOR A DISTANCE OF 169.23 FEET TO THE POINT OF COMPOUND CURVATURE OF A CIRCULAR CURVE TO THE RIGHT; THENCE NORTHWESTERLY AND NORTHERLY ALONG THE ARC OF SAID CURVE, HAVING A RADIUS OF 245.00 FEET, A CENTRAL ANGLE OF 29°57'33" FOR A DISTANCE OF 128.11 FEET TO THE POINT OF REVERSE CURVATURE OF A CIRCULAR CURVE TO THE LEFT; THENCE NORTHERLY ALONG THE ARC OF SAID CURVE, HAVING A RADIUS OF 880.00 FEET, A CENTRAL ANGLE OF 6°28'06" FOR A DISTANCE OF 99.35 FEET TO THE POINT OF TANGENCY; THENCE NORTH 06°26'41" WEST, A DISTANCE OF 28.18 FEET; THENCE NORTH 04°43'44" WEST, A DISTANCE OF 76.83 FEET TO THE POINT OF CURVATURE OF A CIRCULAR CURVE TO THE RIGHT; THENCE NORTHERLY ALONG THE ARC OF SAID CURVE, HAVING A RADIUS OF 1115.00 FEET, A CENTRAL ANGLE OF 8°20'45" FOR A DISTANCE OF 162.41 FEET TO THE POINT OF REVERSE CURVATURE OF A CIRCULAR CURVE TO THE LEFT; THENCE NORTHERLY ALONG THE ARC OF SAID CURVE, HAVING A RADIUS OF 595.00 FEET, A CENTRAL ANGLE OF 8°41'03" FOR A DISTANCE OF 90.18 FEET TO THE POINT OF REVERSE CURVATURE OF A CIRCULAR CURVE TO THE RIGHT; THENCE NORTHERLY ALONG THE ARC OF SAID CURVE, HAVING A RADIUS OF 750.00 FEET, A CENTRAL ANGLE OF 7°41'54" FOR A DISTANCE OF 100.77 FEET TO THE POINT OF COMPOUND CURVATURE OF A CIRCULAR CURVE TO THE RIGHT; THENCE NORTHERLY AND NORTHEASTERLY ALONG THE ARC OF SAID CURVE, HAVING A RADIUS OF 140.00 FEET, A CENTRAL ANGLE OF 41°00'05" FOR A DISTANCE OF 100.19 FEET TO THE POINT OF TANGENCY; THENCE NORTH 43°37'57" EAST, A DISTANCE OF 134.57 FEET TO THE POINT OF CURVATURE OF A CIRCULAR CURVE TO THE RIGHT; THENCE NORTHEASTERLY ALONG THE ARC OF SAID CURVE, HAVING A RADIUS OF 150.00 FEET, A CENTRAL ANGLE OF 25°37'06" FOR A DISTANCE OF 67.07 FEET TO THE POINT OF TANGENCY; THENCE NORTH 69°15'03" EAST, A DISTANCE OF 62.70 FEET TO THE POINT OF CURVATURE OF A CIRCULAR CURVE TO THE LEFT; THENCE NORTHEASTERLY ALONG THE ARC OF SAID CURVE, HAVING A RADIUS OF 165.00 FEET, A CENTRAL ANGLE OF 24°32'27" FOR A DISTANCE OF 70.67 FEET TO THE POINT OF REVERSE CURVATURE OF A CIRCULAR CURVE TO THE RIGHT; THENCE NORTHEASTERLY ALONG THE ARC OF SAID CURVE, HAVING A RADIUS OF 175.00 FEET, A CENTRAL ANGLE OF 21°43'14" FOR A DISTANCE OF 66.34 FEET TO THE POINT OF TANGENCY; THENCE NORTH 66°25'50" EAST, A DISTANCE OF 47.38 FEET TO THE POINT OF TERMINUS.

SHEET 2 OF 6 SHEETS

JOB NO. 09-0026

DATED: November 30, 2012

G:\2009\09-0026 Dixie Well Field Easements\survey\SD-ACCESS EASE PW 34 TO PW 29REV.doc

LESS AND EXCEPT:


THAT PORTION OF THE ABOVE DESCRIBED PROPERTY LYING WITHIN A RESERVED AREA, AS SHOWN ON SAID AMENDED PLAT OF PORTION OF LAUDERDALE GOLF AND COUNTRY CLUB AND LYING WITHIN THAT CERTAIN CITY OF FORT LAUDERDALE PERMANENT UTILITY EASEMENT RECORDED IN OFFICIAL RECORDS BOOK 41760, PAGE 397 OF SAID PUBLIC RECORDS.

SAID LANDS SITUATE LYING AND BEING IN THE CITY OF FORT LAUDERDALE, BROWARD COUNTY, FLORIDA CONTAINING 0.495 ACRES OR (21,582 SQUARE FEET) MORE OR LESS.

CERTIFICATE:

WE HEREBY CERTIFY THAT THIS DESCRIPTION AND SKETCH CONFORMS TO THE MINIMUM TECHNICAL STANDARDS FOR LAND SURVEYING IN THE STATE OF FLORIDA, AS OUTLINED IN RULES 5J-17, (FLORIDA ADMINISTRATIVE CODE), AS ADOPTED BY THE DEPARTMENT OF AGRICULTURE AND CONSUMER SERVICES, BOARD OF PROFESSIONAL SURVEYORS AND MAPPERS IN SEPTEMBER, 1981, AS AMENDED, PURSUANT TO CHAPTER 472.027 OF THE FLORIDA STATUTES, AND IS TRUE AND CORRECT TO THE BEST OF MY KNOWLEDGE AND BELIEF.

CRAVEN THOMPSON & ASSOCIATES, INC.
 CERTIFICATE OF AUTHORIZATION NO. LB271

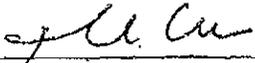

NOV 30 2012

THOMAS C. SHAHAN
PROFESSIONAL SURVEYOR AND MAPPER NO. 4387
STATE OF FLORIDA

THIS SKETCH & DESCRIPTION OR THE COPIES THEREOF ARE NOT VALID WITHOUT THE SIGNATURE AND THE ORIGINAL RAISED SEAL OF A FLORIDA LICENSED SURVEYOR AND MAPPER.

SEE SHEET 1 OF 6 FOR LOCATION SKETCH, SURVEYOR'S NOTES AND ABBREVIATION LEGEND.
SEE SHEETS 4, 5 AND 6 OF 6 FOR BOUNDARY INFORMATION SKETCH.

SHEET 3 OF 6 SHEETS
JOB NO. 09-0026
DATED: November 30, 2012

G:\2009\09-0026 Dixie Well Field Easements\survey\SD-ACCESS EASE PW 34 TO PW 29REV.doc



CRAVEN • THOMPSON & ASSOCIATES, INC.
ENGINEERS PLANNERS SURVEYORS


3563 N.W. 53RD STREET, FORT LAUDERDALE, FLORIDA 33309 FAX: (954) 739-6409 TEL.: (954) 739-6400
 FLORIDA LICENSED ENGINEERING, SURVEYING & MAPPING BUSINESS No. 271
 FLORIDA LICENSED LANDSCAPE ARCHITECTURE BUSINESS No. C000114

MATERIAL SHOWN HEREON IS THE PROPERTY OF CRAVEN-THOMPSON & ASSOCIATES, INC. AND SHALL NOT BE REPRODUCED IN WHOLE OR IN PART WITHOUT PERMISSION OF CRAVEN-THOMPSON & ASSOCIATES, INC. WRITING CRAVEN-THOMPSON & ASSOCIATES, INC. COPYRIGHT ©2004

FOR: THE CITY OF FORT LAUDERDALE

NOTE: THIS IS NOT A SKETCH OF SURVEY, but only a graphic depiction of the description shown hereon. There has been no field work, viewing of the subject property, or monuments set in connection with the preparation of the information shown hereon.

SKETCH TO ACCOMPANY DESCRIPTION
ACCESS WAY-PRODUCTION WELL #34 TO #29

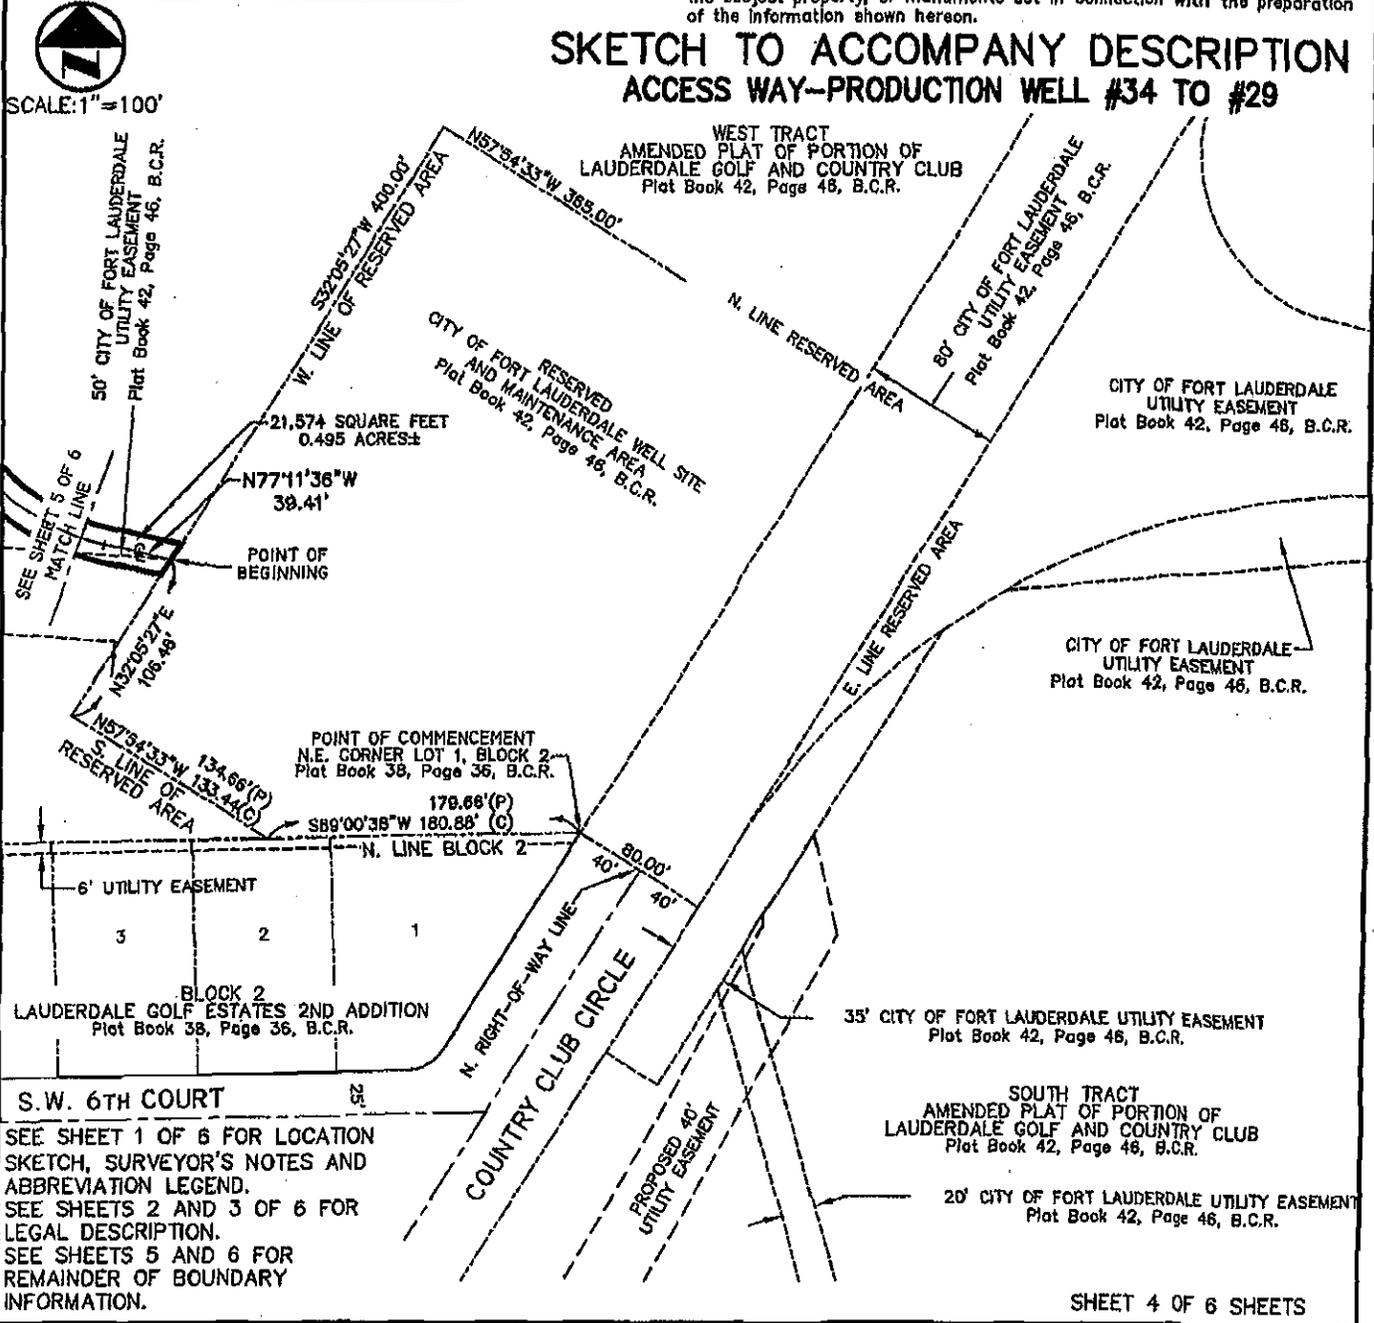

SEE SHEET 1 OF 6 FOR LOCATION SKETCH, SURVEYOR'S NOTES AND ABBREVIATION LEGEND.
 SEE SHEETS 2 AND 3 OF 6 FOR LEGAL DESCRIPTION.
 SEE SHEETS 5 AND 6 FOR REMAINDER OF BOUNDARY INFORMATION.

SHEET 4 OF 6 SHEETS

UPDATES and/or REVISIONS	DATE	BY	CK'D

NOTE The undersigned and CRAVEN-THOMPSON & ASSOCIATES, INC. make no representations or guarantees as to the information reflected hereon pertaining to easements, rights-of-way, set back lines, reservations, agreements and other similar matters, and further, this instrument is not intended to reflect or set forth all such matters. Such information should be obtained and confirmed by others through appropriate title verification.

NOTE Lands shown hereon were not abstracted for right-of-way and/or easements of record.

G:\2009\09-0026 DIXIE WELL FIELD EASEMENTS\DWG\SD-ACCESS EASE PW 29REV.DWG

JOB NO.: 09-0026	DRAWN BY: T.S.	CHECKED BY: R.Y.	F.B.N/A	PG.N/A	DATED: 11-30-12
------------------	----------------	------------------	---------	--------	-----------------



CRAVEN • THOMPSON & ASSOCIATES, INC.
ENGINEERS PLANNERS SURVEYORS

3563 N.W. 53RD STREET, FORT LAUDERDALE, FLORIDA 33309 FAX: (954) 739-6409 TEL.: (954) 739-6400
 FLORIDA LICENSED ENGINEERING, SURVEYING & MAPPING BUSINESS No. 271
 FLORIDA LICENSED LANDSCAPE ARCHITECTURE BUSINESS No. C000114

MATERIAL SHOWN HEREON IS THE PROPERTY OF CRAVEN • THOMPSON & ASSOCIATES, INC. AND SHALL NOT BE REPRODUCED IN WHOLE OR IN PART WITHOUT PERMISSION OF CRAVEN • THOMPSON & ASSOCIATES, INC. COPYRIGHT © 2004


FOR: THE CITY OF FORT LAUDERDALE



SCALE: 1" = 100'

NOTE: THIS IS NOT A SKETCH OF SURVEY, but only a graphic depiction of the description shown hereon. There has been no field work, viewing of the subject property, or monuments set in connection with the preparation of the information shown hereon.

SKETCH TO ACCOMPANY DESCRIPTION
ACCESS WAY-PRODUCTION WELL #34 TO #29

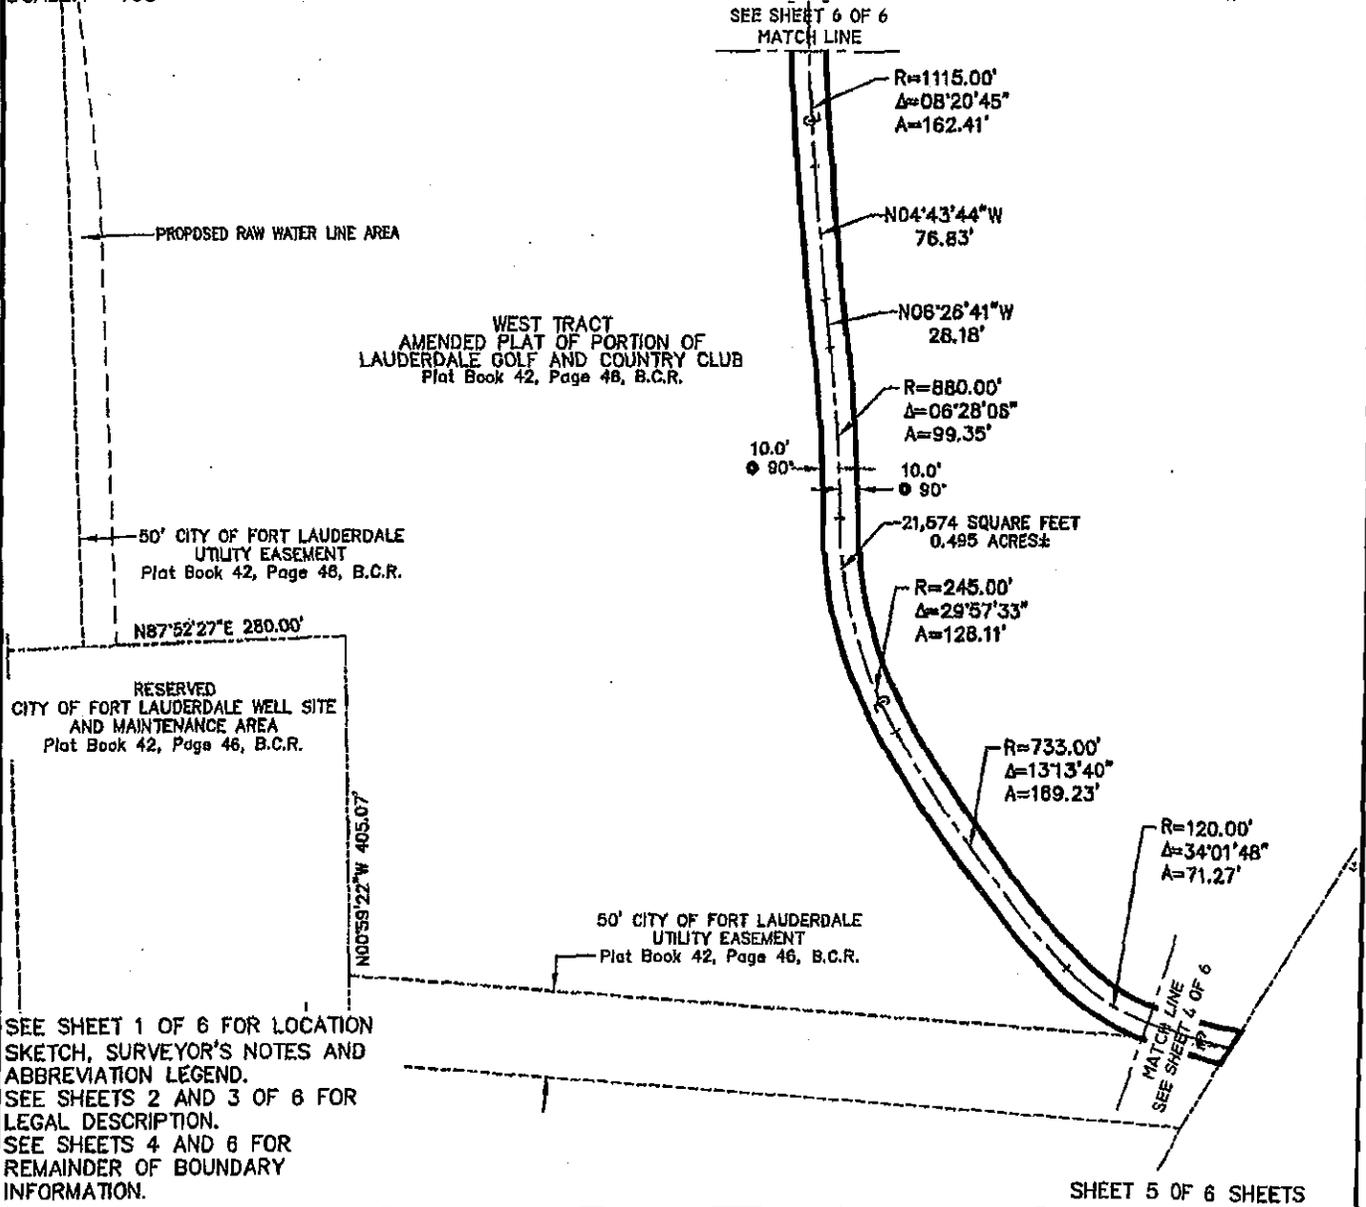

UPDATES and/or REVISIONS	DATE	BY	CK'D

NOTE The undersigned and CRAVEN-THOMPSON & ASSOCIATES, INC. make no representations or guarantees as to the information reflected hereon pertaining to easements, rights-of-way, set back lines, reservations, agreements and other similar matters, and further, this instrument is not intended to reflect or set forth all such matters. Such information should be obtained and confirmed by others through appropriate title verification.

NOTE Lands shown hereon were not abstracted for right-of-way and/or easements of record.

G:\2009\09-0026 DIXIE WELL FIELD EASEMENTS\DWG\SD-ACCESS EASE PW 29REV.DWG

JOB NO.: 09-0026	DRAWN BY: T.S.	CHECKED BY: R.Y.	F.B.N/A	PG.N/A	DATED: 11-30-12
------------------	----------------	------------------	---------	--------	-----------------



CRAVEN • THOMPSON & ASSOCIATES, INC.

ENGINEERS PLANNERS SURVEYORS

3563 N.W. 53RD STREET, FORT LAUDERDALE, FLORIDA 33309 FAX: (954) 739-6409 TEL.: (954) 739-6400
 FLORIDA LICENSED ENGINEERING, SURVEYING & MAPPING BUSINESS No. 271
 FLORIDA LICENSED LANDSCAPE ARCHITECTURE BUSINESS No. C000114

MATERIAL SHOWN HEREON IS THE PROPERTY OF CRAVEN-THOMPSON & ASSOCIATES, INC. AND SHALL NOT BE REPRODUCED IN WHOLE OR IN PART WITHOUT PERMISSION OF CRAVEN-THOMPSON & ASSOCIATES, INC. WRITING CRAVEN-THOMPSON & ASSOCIATES, INC. COPYRIGHT ©2004


FOR: THE CITY OF FORT LAUDERDALE



SCALE: 1" = 100'

NOTE: THIS IS NOT A SKETCH OF SURVEY, but only a graphic depiction of the description shown hereon. There has been no field work, viewing of the subject property, or monuments set in connection with the preparation of the information shown hereon.

SKETCH TO ACCOMPANY DESCRIPTION ACCESS WAY-PRODUCTION WELL #34 TO #29

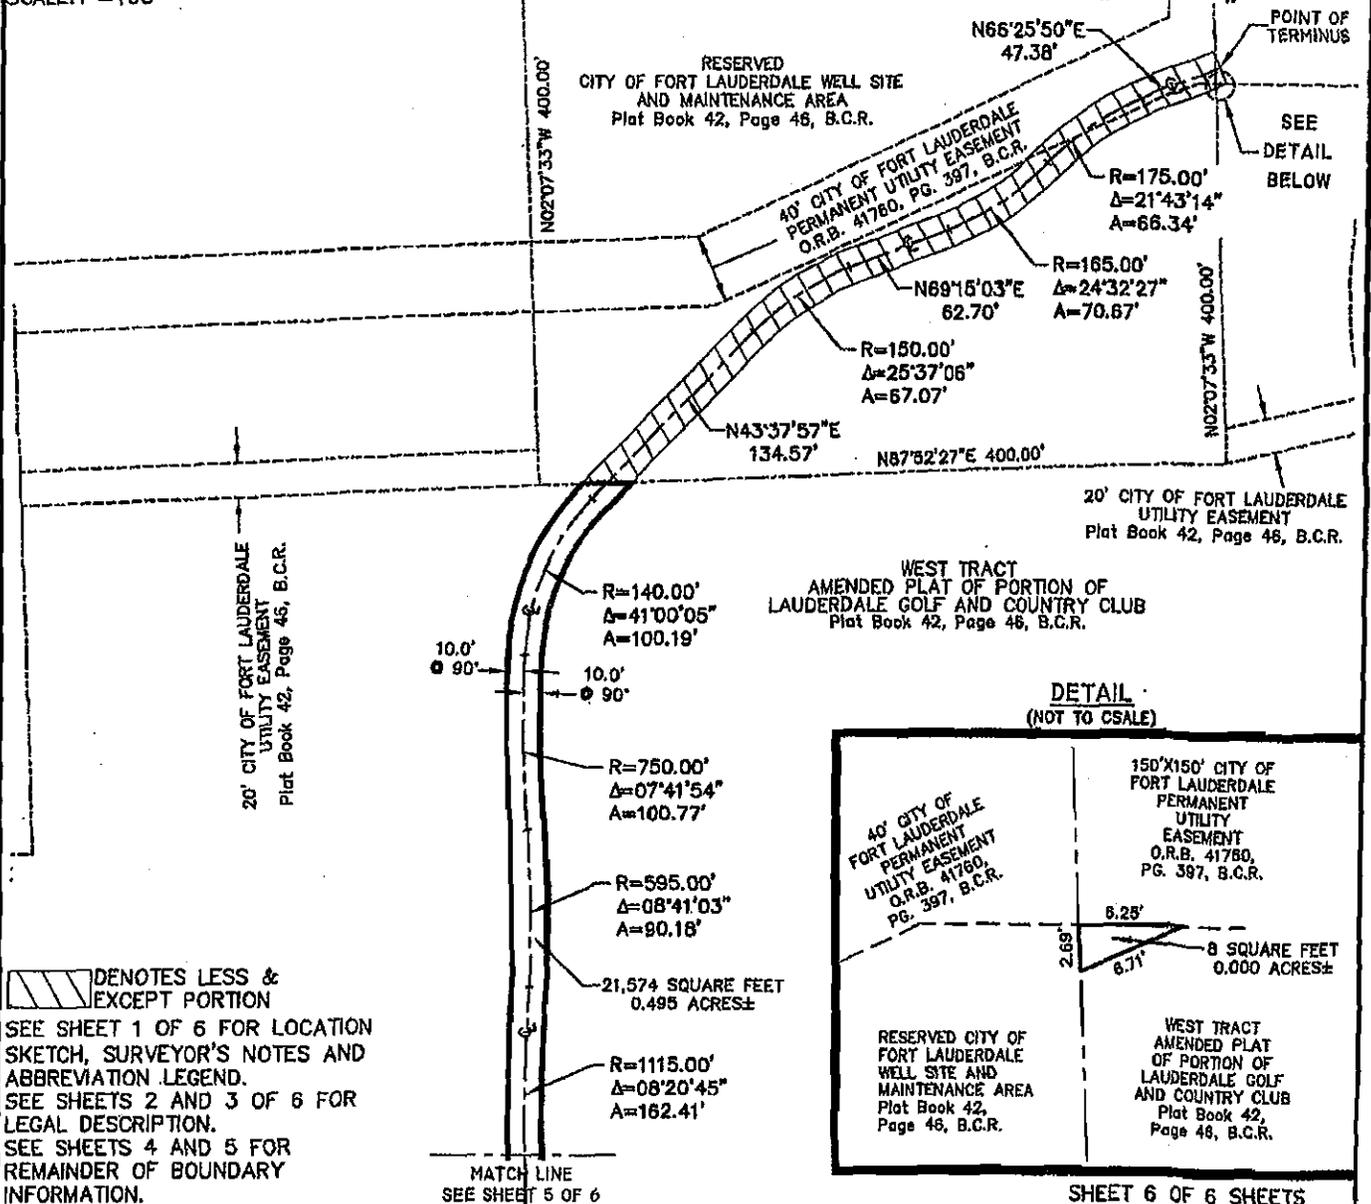

UPDATES and/or REVISIONS	DATE	BY	CK'D

NOTE The undersigned and CRAVEN-THOMPSON & ASSOCIATES, INC. make no representations or guarantees as to the information reflected hereon pertaining to easements, rights-of-way, set back lines, reservations, agreements and other similar matters, and further, this instrument is not intended to reflect or set forth all such matters. Such information should be obtained and confirmed by others through appropriate title verification.

NOTE Lands shown hereon were not abstracted for right-of-way and/or easements of record.

G:\2009\09-0026 DIXIE WELL FIELD EASEMENTS\DWG\SD-ACCESS EASE PW 29REV.DWG

JOB NO.: 09-0026	DRAWN BY: T.S.	CHECKED BY: R.Y.	F.B.N/A	PG.N/A	DATED: 11-30-12
------------------	----------------	------------------	---------	--------	-----------------



CRAVEN • THOMPSON & ASSOCIATES, INC.
ENGINEERS PLANNERS SURVEYORS

3563 N.W. 53RD STREET, FORT LAUDERDALE, FLORIDA 33309 FAX: (954) 739-6409 TEL.: (954) 739-6400
 FLORIDA LICENSED ENGINEERING, SURVEYING & MAPPING BUSINESS No. 271
 FLORIDA LICENSED LANDSCAPE ARCHITECTURE BUSINESS No. C000114

MATERIAL SHOWN HEREON IS THE PROPERTY OF CRAVEN-THOMPSON & ASSOCIATES, INC. AND SHALL NOT BE REPRODUCED IN WHOLE OR IN PART WITHOUT PERMISSION OF CRAVEN-THOMPSON & ASSOCIATES, INC. WRITING CRAVEN-THOMPSON & ASSOCIATES, INC. COPYRIGHT ©2004

FOR: THE CITY OF FORT LAUDERDALE



SCALE: 1"=800'

NOTE: THIS IS NOT A SKETCH OF SURVEY, but only a graphic depiction of the description shown hereon. There has been no field work, viewing of the subject property, or monuments set in connection with the preparation of the information shown hereon.


LOCATION SKETCH
RAW WATER PRODUCTION WELL #30

SURVEYOR'S NOTES:

- 1) THE BEARINGS SHOWN HEREON ARE BASED ON THE NORTH AMERICAN DATUM OF 1983/1990 (NAD 83/90), STATE PLANE COORDINATE SYSTEM (FLORIDA EAST ZONE) AND BASED ON NATIONAL GEODETIC SURVEY MONUMENTS "N548" AND "ANNA" AS REFERENCED ON AS-BUILT PLANS PREPARED BY SCOTT A. GUZZI & ASSOCIATES, INC. DATED 11-28-05, FILE NO. WS-04-07, SHEETS C-31 THRU C-51. THE ANGULAR DEFLECTION DIFFERENCE FROM BEARINGS SHOWN ON THE AMENDED PLAT OF PORTION OF LAUDERDALE GOLF AND COUNTRY CLUB, PLAT BOOK 42, PAGE 46, BROWARD COUNTY RECORDS IS -0'21'12".
- 2) THIS DOCUMENT CONSISTS OF 3 SHEETS AND EACH SHEET SHALL NOT BE CONSIDERED FULL, VALID AND COMPLETE UNLESS ATTACHED TO THE OTHERS.
- 3) ALL EASEMENTS SHOWN HEREON ARE PER THE RECORD PLAT UNLESS OTHERWISE NOTED.
- 4) SEE SHEET 2 OF 3 FOR LEGAL DESCRIPTION.
- 5) SEE SHEET 3 OF 3 FOR BOUNDARY INFORMATION SKETCH.

ABBREVIATION LEGEND

B.C.R.	BROWARD COUNTY RECORDS
R	RADIUS
Δ	CENTRAL ANGLE
A	ARC DISTANCE
⊙	CENTERLINE
PW	PRODUCTION WELL
O.R.B.	OFFICIAL RECORDS BOOK
PG.	PAGE

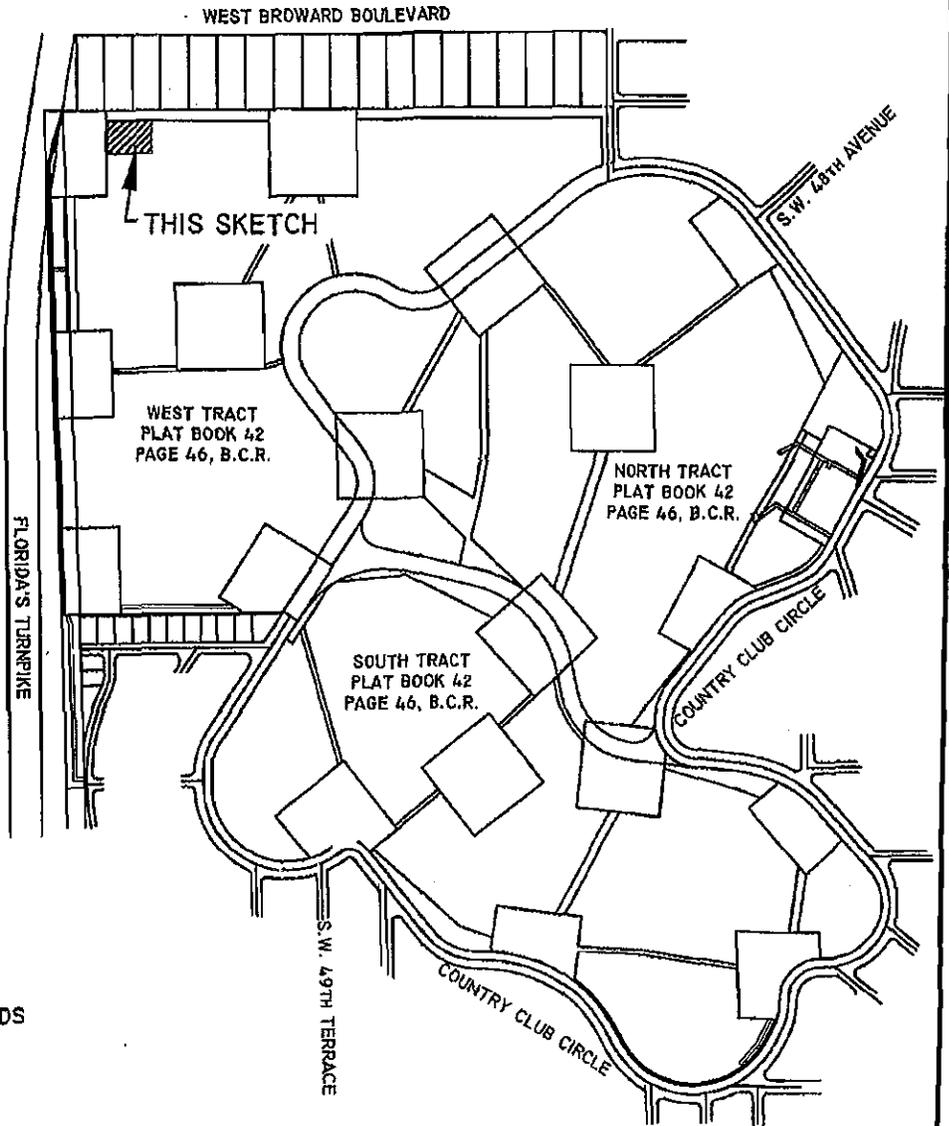

SHEET 1 OF 3 SHEETS

UPDATES and/or REVISIONS	DATE	BY	CK'D

NOTE The undersigned and CRAVEN-THOMPSON & ASSOCIATES, INC. make no representations or guarantees as to the information reflected hereon pertaining to easements, rights-of-way, set back lines, reservations, agreements and other similar matters, and further, this instrument is not intended to reflect or set forth all such matters. Such information should be obtained and confirmed by others through appropriate title verification.

NOTE Lands shown hereon were not abstracted for right-of-way and/or easements of record.

G:\2009\09-0026 DIXIE WELL FIELD EASEMENTS\DWG\SD-BASE RAW WATER PROD WELLS 30 & 31REV.DWG

JOB NO.: 09-0026	DRAWN BY: T.S.	CHECKED BY: R.Y.	F.B.N/A	PG.N/A	DATED: 11-27-12
------------------	----------------	------------------	---------	--------	-----------------

DESCRIPTION: (RAW WATER PRODUCTION WELL #30)

A PORTION OF WEST TRACT, AMENDED PLAT OF PORTION OF LAUDERDALE GOLF AND COUNTRY CLUB, ACCORDING TO THE PLAT THEREOF AS RECORDED IN PLAT BOOK 42, PAGE 46 OF THE PUBLIC RECORDS OF BROWARD COUNTY, FLORIDA AND BEING MORE PARTICULARLY DESCRIBED AS FOLLOWS:


COMMENCING AT THE NORTHWEST CORNER OF SAID WEST TRACT, SAID POINT BEING ON THE WEST LINE OF SECTION 12, TOWNSHIP 50 SOUTH, RANGE 41 EAST AS SHOWN ON SAID PLAT; THENCE NORTH 89°28'37" EAST, ALONG THE NORTH LINE OF SAID WEST TRACT, SAID LINE BEING COINCIDENT WITH THE NORTH LINE OF A RESERVED AREA AS SHOWN ON SAID PLAT, A DISTANCE OF 300.62 FEET; THENCE SOUTH 00°31'23" EAST, A DISTANCE OF 50.00 FEET TO THE POINT OF BEGINNING; THENCE NORTH 89°28'37" EAST, ALONG THE SOUTH LINE OF A 50 FOOT WIDE UTILITY EASEMENT AS SHOWN ON SAID PLAT, A DISTANCE OF 200.00 FEET; THENCE SOUTH 00°31'23" EAST, A DISTANCE OF 150.00 FEET; THENCE SOUTH 89°28'37" WEST, A DISTANCE OF 200.00 FEET; THENCE NORTH 00°31'23" WEST, A DISTANCE OF 150.00 FEET TO THE POINT OF BEGINNING.

SAID LANDS SITUATE LYING AND BEING IN THE CITY OF FORT LAUDERDALE, BROWARD COUNTY, FLORIDA CONTAINING 0.689 ACRES OR (30,000 SQUARE FEET) MORE OR LESS.

CERTIFICATE:

WE HEREBY CERTIFY THAT THIS DESCRIPTION AND SKETCH CONFORMS TO THE MINIMUM TECHNICAL STANDARDS FOR LAND SURVEYING IN THE STATE OF FLORIDA, AS OUTLINED IN RULES 51-17, (FLORIDA ADMINISTRATIVE CODE), AS ADOPTED BY THE DEPARTMENT OF AGRICULTURE AND CONSUMER SERVICES, BOARD OF PROFESSIONAL SURVEYORS AND MAPPERS IN SEPTEMBER, 1981, AS AMENDED, PURSUANT TO CHAPTER 472.027 OF THE FLORIDA STATUTES, AND IS TRUE AND CORRECT TO THE BEST OF MY KNOWLEDGE AND BELIEF.

CRAVEN THOMPSON & ASSOCIATES, INC.
CERTIFICATE OF AUTHORIZATION NO. LB271

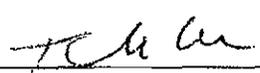

THOMAS C. SHAHIAN
PROFESSIONAL SURVEYOR AND MAPPER NO. 4387
STATE OF FLORIDA

N31 3 0 2512

THIS SKETCH & DESCRIPTION OR THE COPIES THEREOF ARE NOT VALID WITHOUT THE SIGNATURE AND THE ORIGINAL RAISED SEAL OF A FLORIDA LICENSED SURVEYOR AND MAPPER.

SEE SHEET 1 OF 3 FOR LOCATION SKETCH, SURVEYOR'S NOTES AND ABBREVIATION LEGEND.
SEE SHEET 3 OF 3 FOR BOUNDARY INFORMATION SKETCH.

SHEET 2 OF 3 SHEETS
JOB NO. 09-0026
DATED: November 27, 2012

G:\2009\09-0026 Dixie Well Field Easements\survey\SD-PW 30REV.doc



Craven • Thompson & Associates, Inc.
ENGINEERS PLANNERS SURVEYORS

3563 N.W. 53RD STREET, FORT LAUDERDALE, FLORIDA 33309 FAX: (954) 739-6409 TEL.: (954) 739-6400
 FLORIDA LICENSED ENGINEERING, SURVEYING & MAPPING BUSINESS No. 271
 FLORIDA LICENSED LANDSCAPE ARCHITECTURE BUSINESS No. C000114

MATERIAL SHOWN HEREON IS THE PROPERTY OF CRAVEN-THOMPSON & ASSOCIATES, INC. AND SHALL NOT BE REPRODUCED IN WHOLE OR IN PART WITHOUT PERMISSION OF CRAVEN-THOMPSON & ASSOCIATES, INC. WRITING CRAVEN-THOMPSON & ASSOCIATES, INC. COPYRIGHT ©2004


FOR: THE CITY OF FORT LAUDERDALE



SCALE: 1" = 100'

NOTE: THIS IS NOT A SKETCH OF SURVEY, but only a graphic depiction of the description shown hereon. There has been no field work, viewing of the subject property, or monuments set in connection with the preparation of the information shown hereon.

**SKETCH TO ACCOMPANY DESCRIPTION
 RAW WATER PRODUCTION WELL #30**

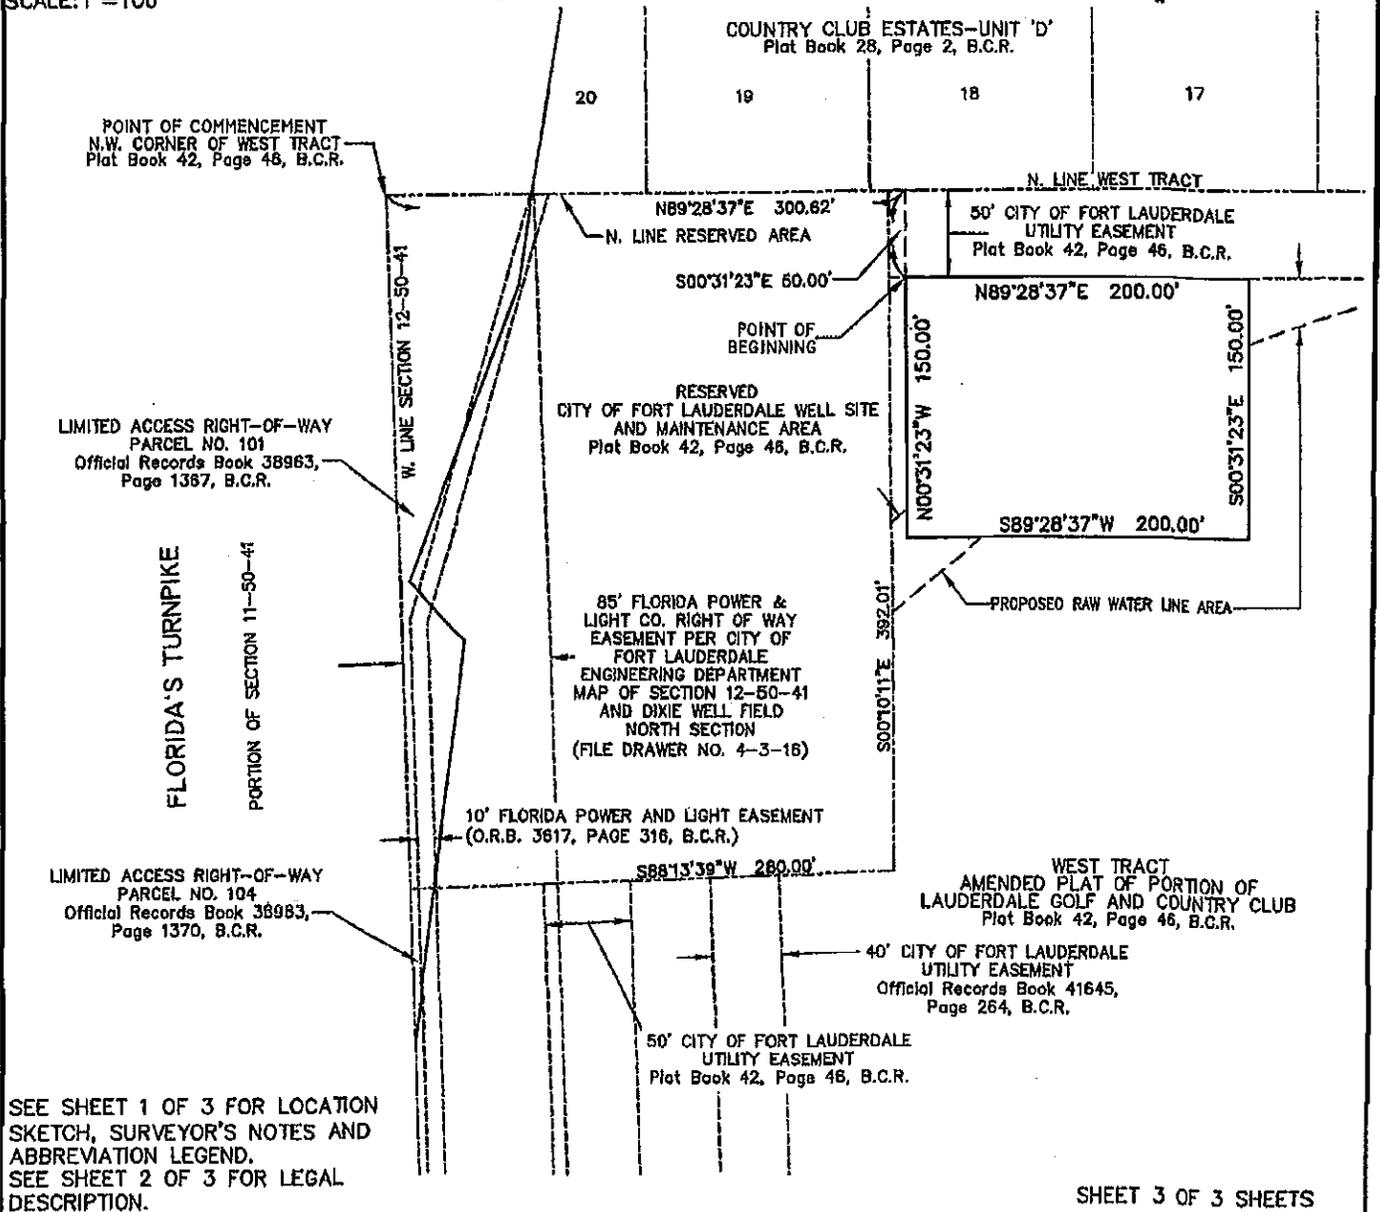

SEE SHEET 1 OF 3 FOR LOCATION SKETCH, SURVEYOR'S NOTES AND ABBREVIATION LEGEND.
 SEE SHEET 2 OF 3 FOR LEGAL DESCRIPTION.

SHEET 3 OF 3 SHEETS

UPDATES and/or REVISIONS	DATE	BY	CK'D	NOTE
				NOTE The undersigned and CRAVEN-THOMPSON & ASSOCIATES, INC. make no representations or guarantees as to the information reflected hereon pertaining to easements, rights-of-way, set back lines, reservations, agreements and other similar matters, and further, this instrument is not intended to reflect or set forth all such matters. Such information should be obtained and confirmed by others through appropriate title verification. NOTE Lands shown hereon were not abstracted for right-of-way end/or easements of record. G:\2009\09-0026 DIXIE WELL FIELD EASEMENTS\DWG\SD-BASE RAW WATER PROD WELLS 30 & 31REV.DWG
JOB NO.: 09-0026	DRAWN BY: T.S.		CHECKED BY: R.Y.	F.B.N/A PG.N/A DATED: 11-27-12

6

6

PREPARED BY AND RETURN TO:

City Attorney's Office
City of Fort Lauderdale
100 North Andrews Avenue
Fort Lauderdale, Florida 33302

Folio No. _____

GOLF COURSE EASEMENT

THIS GOLF COURSE EASEMENT ("Agreement"), made this _____ day of _____, 2013, by and between:

CITY OF FORT LAUDERDALE, a Florida municipal corporation existing under the laws of the State of Florida, whose Post Office address is 100 North Andrews Avenue, Fort Lauderdale, Florida 33301 hereinafter "GRANTOR" ", or "CITY".

and

FORT LAUDERDALE COUNTRY CLUB, INC., a Florida not-for-profit corporation, whose address is 415 E. Country Club Circle, Plantation, Florida 33317 hereinafter "GRANTEE".

WITNESSETH:

- A. Grantor is the fee title owner of those certain parcels of land located in Broward County, Florida, more particularly described in Exhibit "A" attached hereto (the "Easement Areas").
- B. Grantor has agreed to grant to Grantee, pursuant to the terms and conditions hereinafter set forth, non-exclusive easements for ingress, egress, maintenance and other matters for the purpose of operating a golf course, as provided below.

NOW, THEREFORE, for Ten and No/100 Dollars and other good and valuable consideration, the receipt and sufficiency of which are hereby acknowledged, Grantor and Grantee hereby agrees as follows:

1. Recitals. The foregoing recitals are true and correct and are incorporated herein as if repeated at length.

2. Grant of Easement. Grantor hereby grants to the Grantee and its agents, employees, licensees and invitees, a non-exclusive easement (the "Easement") upon the Easement Areas for ingress, egress and for maintenance, repair, installation and other activities arising out of, relating to, or involving the operation of a golf course, subject to the following terms and conditions:

(a) Maintenance and Repair. Grantee shall be responsible for the repair and maintenance of the Easement Areas as described herein, but not for repair or maintenance necessitated solely by the acts or omissions of Grantor, its agents or employees. Grantee shall maintain the Easement Areas and shall use due care to maintain and repair the golf course area in a safe condition. Grantee shall not be responsible for the maintenance and repair of Grantor owned and operated facilities or equipment in the Easement Areas, unless damage to said facilities or equipment is necessitated by acts or omissions of the Grantee, its agents or employees.

(b) Insurance. Grantee shall maintain, at Grantee's sole expense: comprehensive general liability with combined single limits of not less than Two Million Dollars (\$2,000,000.00), on which policy(ies) City shall be an additional insured and be entitled to thirty (30) days' written notice of any cancellation or modification of said policy(ies). A certificate or duplicate policy(ies) showing such policy(ies) in force shall be delivered to City and updated or renewed certificates or policies shall be delivered to City throughout the term of this Easement. City shall have the right to review the amount of comprehensive general liability insurance provided by Grantee at ten (10) year intervals following the date of this Easement. If at the time of such review, the City requires lessees of City-owned property to provide insurance coverage in an amount in excess of Two Million Dollars (\$2,000,000.00) minimum combined single limits, then the amount of insurance required herein of Grantee may be increased to the amount generally required to be provided by lessees of City property and Grantee agrees to provide same in accordance with the provisions of this Easement. Failure by the Grantee to maintain such insurance after written demand therefor, and the expiration of one hundred twenty (120) days' notice, shall constitute a default by the Grantee.

(c) Indemnification. Grantee hereby agrees to indemnify, defend and hold harmless City from and against any and all liabilities, damages, claims, costs or expenses whatsoever (including all reasonable attorneys' fees and costs) arising from, or connected to Grantee's use of the Easement Areas.

(d) Reservation. Grantor hereby reserves all rights of ownership in and to the Easement Areas, including, without limitation, the right to grant further easements on, under, over and/or across the Easement Areas (i.e., utility and/or access easements) and the right to use the Easement Areas for all uses, including operation of the City's well field. Grantee's Easement pursuant to this Agreement shall not be inconsistent with or unreasonably interfere with Grantor's use of the Easement Areas.

(e) Default. If any party fails to comply with any provision of this Agreement, such party shall be deemed to be a "Defaulting Party." In such event, any other party (who shall be deemed to be a "Non-Defaulting Party") may, upon thirty (30) days prior written notice to the Defaulting Party (or, in the event of emergency, such lesser notice as is reasonable under the circumstances), proceed to cure the default (and shall have a license to do so) by the payment of money or performance of some other action for the account of the Defaulting Party. Within thirty (30) days of written demand (including providing copies of invoices reflecting costs), the Defaulting Party shall reimburse the Non-Defaulting Party for any sum reasonably expended by the Non-Defaulting Party to cure the default, together with interest thereon at the Default Rate. The Default Rate shall be the "Prime Rate" from time to time publicly announced by the Wall Street Journal. After the delivery of written notice in accordance with the provisions of this Section, failure by Grantee to comply with any of the terms or conditions of this Agreement, shall be sufficient grounds for Grantor to terminate this Agreement; provided, however, the foregoing right to terminate shall not be exercised by Grantor if, within the thirty (30) day notice period: (i) Grantee cures the default; or (ii) if the default is curable by other than payment of money, but cannot reasonably be cured within such time period, Grantee begins to cure such default within such time period and diligently pursues such action to completion.

3. By acceptance of this Easement, Grantee agrees to comply with the terms and conditions stated herein.

4. Notices. All notices, demands, statements, and requests ("Notice") required or permitted to be given under this Agreement shall be in writing and shall be deemed to have been properly given or served as of the date the same are: (i) deposited in the United States mail, prepaid, by registered or certified mail, return receipt requested, addressed to the address set forth above; or (ii) one (1) business day following the delivery, to a private express package courier, prepaid, addressed to the address set forth above. The refusal of a party to accept certified or registered mail or of a private courier package delivery service shall be deemed delivery on the date of such refusal. A party may change its address for Notice by Notice to the other given in accordance with the provisions of this paragraph.

5. Duration. It is the intent of the parties that the easements granted herein shall be perpetual, run with the Easement Areas, and shall inure to the benefit of Grantee, its successors and assigns subject to termination by Grantor as provided in Section 2 (e) above.

6. Entire Agreement. This Agreement contains the entire agreement of the parties pertaining to the subject matter hereof and there are no representations, inducements, promises or agreements, oral or otherwise, not embodied herein or in writing.

7. Governing Law; Venue. This Agreement shall be interpreted, construed and enforced in accordance with the laws of the State of Florida and venue for any litigation arising hereunder shall be in the state courts of Broward County.

8. Construction. All of the parties to this Agreement have participated fully in the negotiation and preparation hereof and, accordingly, this Agreement shall not be more strictly construed against any one of the parties hereto. In construing this Agreement, the singular shall be deemed to include the plural, the plural shall be deemed to include the singular and the use of any gender shall include every other gender and all captions and paragraph headings shall be discarded.

9. Attorneys' Fees: In the event a party brings suit to enforce any provision of this Agreement against the other party, the prevailing party shall be entitled to recover its costs and expenses (including, without limitation, reasonable attorneys' fees at trial and appellate levels).

[THE REMAINDER OF THIS PAGE IS LEFT INTENTIONALLY BLANK]

L:/AGMTS/Fort Lauderdale Country Club/2-22-13 Easement-FLCC_City of Fort Lauderdale

IN WITNESS WHEREOF, the parties hereto have set their hand and seal the day and year first above written.

**CITY OF FORT LAUDERDALE, a
municipal corporation**

Witness

By: _____
John P. "Jack" Seiler, Mayor

Print Name

By: _____
Lee Feldman, City Manger

Witness

Print Name

Approved as to form:

ATTEST:

By: _____
Harry Stewart, City Attorney

Jonda K. Joseph, City Clerk

STATE OF FLORIDA)
)
COUNTY OF BROWARD)

The foregoing instrument was acknowledged before me this ____ day of _____, 2013 by JOHN P. "JACK" SEILER, Mayor of CITY OF FORT LAUDERDALE, a municipal corporation of Florida. He/she/they is/are () personally known to me or () has/have produced _____ as identification.

(NOTARY SEAL)

Notary Public, State of Florida
Print Name:

Commission No.:

My Commission Expires:

STATE OF FLORIDA)
)
COUNTY OF BROWARD)

The foregoing instrument was acknowledged before me this ____ day of _____, 2013 by LEE FELDMAN, City Manager of CITY OF FORT LAUDERDALE, a municipal corporation of Florida. He/she/they is/are () personally known to me or () has/have produced _____ as identification.

(NOTARY SEAL)

Notary Public, State of Florida
Print Name:

Commission No.:

My Commission Expires:

**FORT LAUDERDALE COUNTRY CLUB,
INC.**, a Florida not-for-profit corporation

Witness

Print Name

By: _____
Name: Jean Smith
Title: President
Date: _____ day of _____, 2013

Witness

Print Name

By: _____
Name: Joseph Angella
Title: Secretary
Date: _____ day of _____, 2013

Witness

Print Name

Witness

Print Name

STATE OF FLORIDA)

COUNTY OF BROWARD

)
)

The foregoing instrument was acknowledged before me this ____ day of _____, 2013 by _____, as _____ of Fort Lauderdale Country Club, Inc., a Florida not-for-profit corporation. He/she/they is/are () personally known to me or () has/have produced _____ as identification.

(NOTARY SEAL)

Notary Public, State of Florida
Print Name:

Commission No.:

My Commission Expires:

STATE OF FLORIDA

)
)
)

COUNTY OF BROWARD

The foregoing instrument was acknowledged before me this ____ day of _____, 2013 by _____, as _____ of Fort Lauderdale Country Club, Inc., a Florida not-for-profit corporation. He/she/they is/are () personally known to me or () has/have produced _____ as identification.

(NOTARY SEAL)

Notary Public, State of Florida
Print Name:

Commission No.:

My Commission Expires:

EXHIBIT A
EASEMENT AREAS



CRAVEN • THOMPSON & ASSOCIATES, INC.

ENGINEERS PLANNERS SURVEYORS

3563 N.W. 53RD STREET, FORT LAUDERDALE, FLORIDA 33309 FAX: (954) 739-6409 TEL.: (954) 739-6400
 FLORIDA LICENSED ENGINEERING, SURVEYING & MAPPING BUSINESS No. 271
 FLORIDA LICENSED LANDSCAPE ARCHITECTURE BUSINESS No. C000114

MATERIAL SHOWN HEREON IS THE PROPERTY OF CRAVEN-THOMPSON & ASSOCIATES, INC. AND SHALL NOT BE REPRODUCED IN WHOLE OR IN PART WITHOUT PERMISSION OF CRAVEN-THOMPSON & ASSOCIATES, INC. WRITING CRAVEN-THOMPSON & ASSOCIATES, INC. COPYRIGHT © 2004

FOR: THE CITY OF FORT LAUDERDALE




SCALE: 1"=800'

NOTE: THIS IS NOT A SKETCH OF SURVEY, but only a graphic depiction of the description shown hereon. There has been no field work, viewing of the subject property, or monuments set in connection with the preparation of the information shown hereon.

LOCATION SKETCH RAW WATER PRODUCTION WELL #31

SURVEYOR'S NOTES:

- 1) THE BEARINGS SHOWN HEREON ARE BASED ON THE NORTH AMERICAN DATUM OF 1983/1990 (NAD 83/90), STATE PLANE COORDINATE SYSTEM (FLORIDA EAST ZONE) AND BASED ON NATIONAL GEODETIC SURVEY MONUMENTS "N546" AND "ANNA" AS REFERENCED ON AS-BUILT PLANS PREPARED BY SCOTT A. GUZZI & ASSOCIATES, INC. DATED 11-28-05, FILE NO. WS-04-07, SHEETS C-31 THRU C-51. THE ANGULAR DEFLECTION DIFFERENCE FROM BEARINGS SHOWN ON THE AMENDED PLAT OF PORTION OF LAUDERDALE GOLF AND COUNTRY CLUB, PLAT BOOK 42, PAGE 46, BROWARD COUNTY RECORDS IS -0°21'12".
- 2) THIS DOCUMENT CONSISTS OF 3 SHEETS AND EACH SHEET SHALL NOT BE CONSIDERED FULL, VALID AND COMPLETE UNLESS ATTACHED TO THE OTHERS.
- 3) ALL EASEMENTS SHOWN HEREON ARE PER THE RECORD PLAT UNLESS OTHERWISE NOTED.
- 4) SEE SHEET 2 OF 3 FOR LEGAL DESCRIPTION.
- 5) SEE SHEET 3 OF 3 FOR BOUNDARY INFORMATION SKETCH.

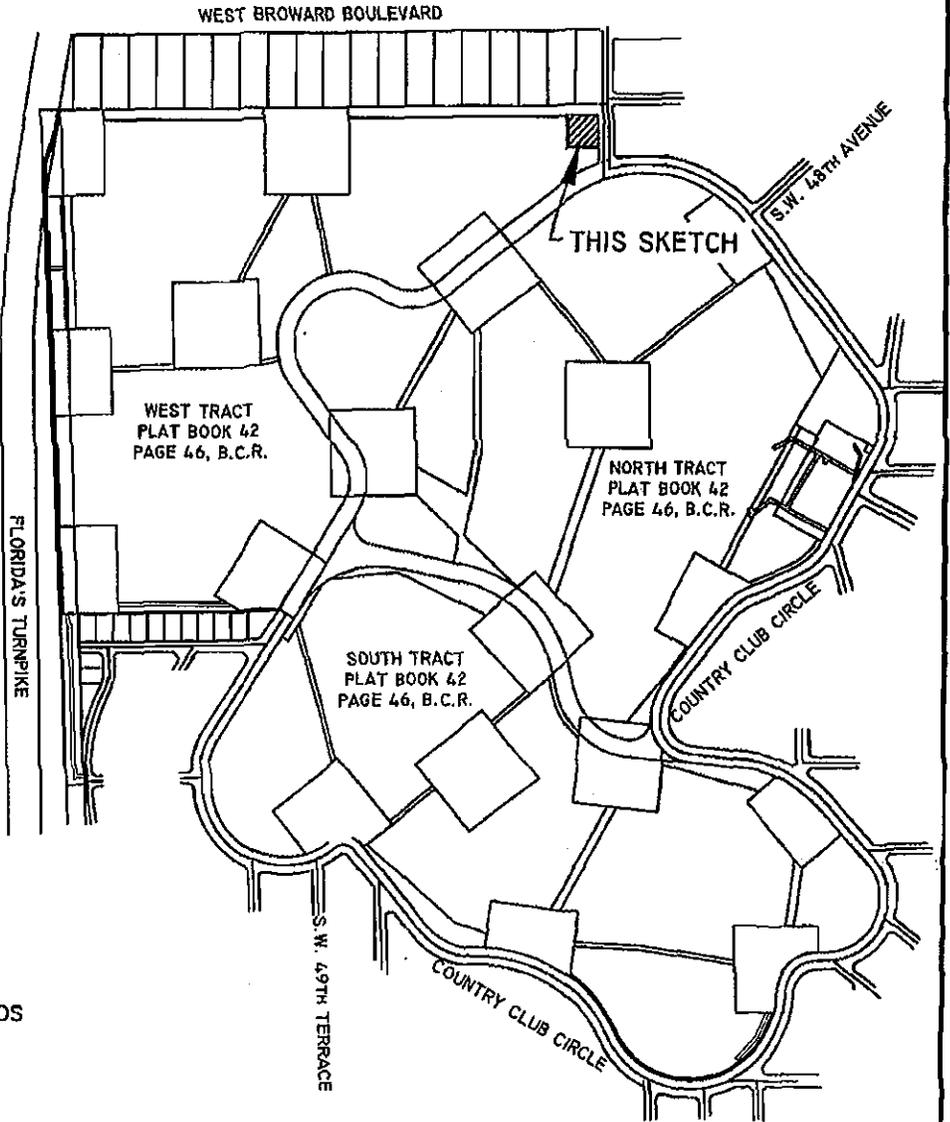

ABBREVIATION LEGEND

B.C.R.	BROWARD COUNTY RECORDS
R	RADIUS
Δ	CENTRAL ANGLE
A	ARC DISTANCE
⊙	CENTERLINE
PW	PRODUCTION WELL
O.R.B.	OFFICIAL RECORDS BOOK
PG.	PAGE

SHEET 1 OF 3 SHEETS

UPDATES and/or REVISIONS	DATE	BY	CK'D

NOTE The undersigned and CRAVEN-THOMPSON & ASSOCIATES, INC. make no representations or guarantees as to the information reflected hereon pertaining to easements, rights-of-way, set back lines, reservations, agreements and other similar matters, and further, this instrument is not intended to reflect or set forth all such matters. Such information should be obtained and confirmed by others through appropriate title verification.

NOTE Lands shown hereon were not abstracted for right-of-way and/or easements of record.

©: 2009\09-0026 ONE WELL FIELD EASEMENTS\DWG\50-BASE RAW WATER PROD WELLS 30 & 31REV.DWG

JOB NO.: 09-0026	DRAWN BY: T.S.	CHECKED BY: R.Y.	F.B. N/A	PG. N/A	DATED: 11-27-12
------------------	----------------	------------------	----------	---------	-----------------

DESCRIPTION: (RAW WATER PRODUCTION WELL #31)

A PORTION OF WEST TRACT, AMENDED PLAT OF PORTION OF LAUDERDALE GOLF AND COUNTRY CLUB, ACCORDING TO THE PLAT THEREOF AS RECORDED IN PLAT BOOK 42, PAGE 46 OF THE PUBLIC RECORDS OF BROWARD COUNTY, FLORIDA AND BEING MORE PARTICULARLY DESCRIBED AS FOLLOWS:

COMMENCE AT THE SOUTHEAST CORNER OF LOT 1, BLOCK 20, COUNTRY CLUB ESTATES-UNIT 'D', ACCORDING TO THE PLAT THEREOF AS RECORDED IN PLAT BOOK 28, PAGE 2 OF SAID PUBLIC RECORDS; THENCE SOUTH 00°31'23" EAST, ALONG THE WEST RIGHT-OF-WAY LINE OF S.W. 46TH AVENUE (FORMERLY MIDWAY ROAD) AS DESCRIBED IN OFFICIAL RECORDS BOOK 2815, PAGE 7 OF SAID PUBLIC RECORDS, A DISTANCE OF 200.00 FEET; THENCE SOUTH 89°28'37" WEST, A DISTANCE OF 25.00 FEET TO THE POINT OF BEGINNING; THENCE CONTINUE SOUTH 89°28'37" WEST, A DISTANCE OF 150.00 FEET; THENCE NORTH 00°31'23" WEST, A DISTANCE OF 150.00 FEET TO A POINT ON THE SOUTH LINE OF A 50 FOOT WIDE UTILITY EASEMENT AS SHOWN ON SAID AMENDED PLAT OF PORTION OF LAUDERDALE GOLF AND COUNTRY CLUB; THENCE NORTH 89°28'37" EAST, ALONG SAID SOUTH LINE, A DISTANCE OF 150.00 FEET; THENCE SOUTH 00°31'23" EAST, ALONG THE WEST LINE OF SAID 50 FOOT WIDE EASEMENT, A DISTANCE OF 150.00 FEET TO THE POINT OF BEGINNING.

SAID LANDS SITUATE LYING AND BEING IN THE CITY OF FORT LAUDERDALE, BROWARD COUNTY, FLORIDA CONTAINING 0.517 ACRES OR (22,500 SQUARE FEET) MORE OR LESS.

CERTIFICATE:

WE HEREBY CERTIFY THAT THIS DESCRIPTION AND SKETCH CONFORMS TO THE MINIMUM TECHNICAL STANDARDS FOR LAND SURVEYING IN THE STATE OF FLORIDA, AS OUTLINED IN RULES 5J-17, (FLORIDA ADMINISTRATIVE CODE), AS ADOPTED BY THE DEPARTMENT OF AGRICULTURE AND CONSUMER SERVICES, BOARD OF PROFESSIONAL SURVEYORS AND MAPPERS IN SEPTEMBER, 1981, AS AMENDED, PURSUANT TO CHAPTER 472.027 OF THE FLORIDA STATUTES, AND IS TRUE AND CORRECT TO THE BEST OF MY KNOWLEDGE AND BELIEF.

CRAVEN THOMPSON & ASSOCIATES, INC.
CERTIFICATE OF AUTHORIZATION NO. LB271



THOMAS C. SHAHAN
PROFESSIONAL SURVEYOR AND MAPPER NO. 4387
STATE OF FLORIDA

DEC 03 2012

THIS SKETCH & DESCRIPTION OR THE COPIES THEREOF ARE NOT VALID WITHOUT THE SIGNATURE AND THE ORIGINAL RAISED SEAL OF A FLORIDA LICENSED SURVEYOR AND MAPPER.

SEE SHEET 1 OF 3 FOR LOCATION SKETCH, SURVEYOR'S NOTES AND ABBREVIATION LEGEND.
SEE SHEET 3 OF 3 FOR BOUNDARY INFORMATION SKETCH.

SHEET 2 OF 3 SHEETS
JOB NO. 09-0026
DATED: November 27, 2012

G:\2009\09-0026 Dixie Well Field Easements\survey\SD-PW 31REV.doc

Exhibit #1
CAM 13-0745
Page 138 of 194



CRAVEN • THOMPSON & ASSOCIATES, INC.
 ENGINEERS • PLANNERS • SURVEYORS

3563 N.W. 53RD STREET, FORT LAUDERDALE, FLORIDA 33309 FAX: (954) 739-6409 TEL.: (954) 739-6400
 FLORIDA LICENSED ENGINEERING, SURVEYING & MAPPING BUSINESS No. 271
 FLORIDA LICENSED LANDSCAPE ARCHITECTURE BUSINESS No. C000114

MATERIAL SHOWN HEREON IS THE PROPERTY OF CRAVEN-THOMPSON & ASSOCIATES, INC. AND SHALL NOT BE REPRODUCED IN WHOLE OR IN PART WITHOUT PERMISSION OF CRAVEN-THOMPSON & ASSOCIATES, INC. WRITING CRAVEN-THOMPSON & ASSOCIATES, INC. COPYRIGHT ©2004


FOR: THE CITY OF FORT LAUDERDALE

NOTE: THIS IS NOT A SKETCH OF SURVEY, but only a graphic depiction of the description shown hereon. There has been no field work, viewing of the subject property, or monuments set in connection with the preparation of the information shown hereon.

SKETCH TO ACCOMPANY DESCRIPTION
 RAW WATER PRODUCTION WELL #31



SCALE: 1" = 100'

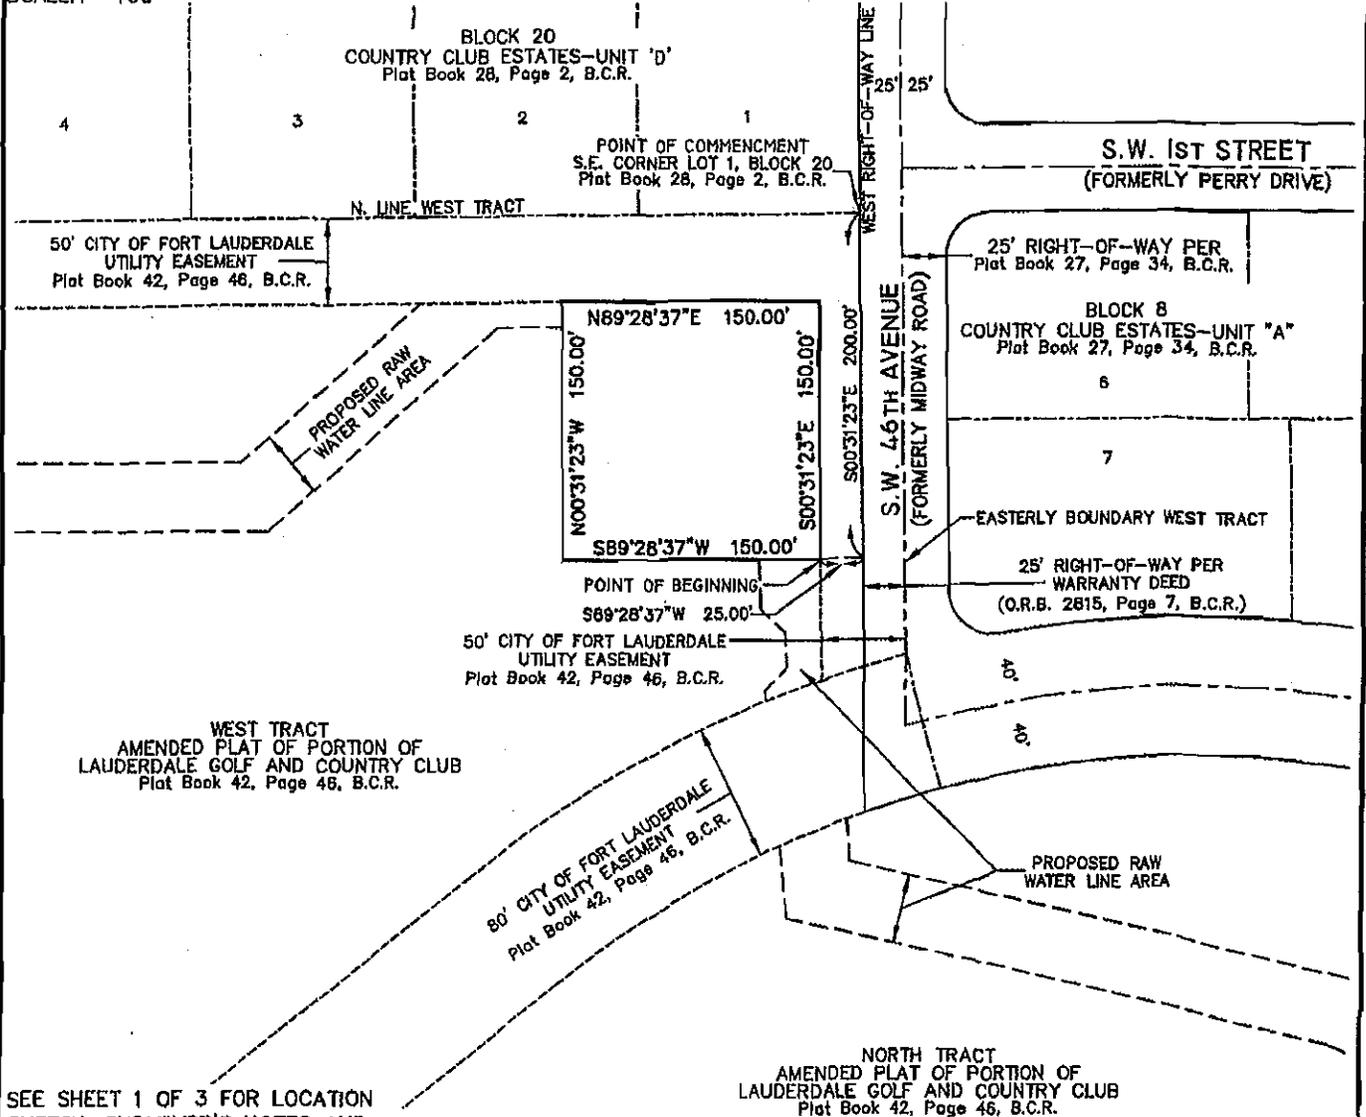

SEE SHEET 1 OF 3 FOR LOCATION SKETCH, SURVEYOR'S NOTES AND ABBREVIATION LEGEND.
 SEE SHEET 2 OF 3 FOR LEGAL DESCRIPTION.

SHEET 3 OF 3 SHEETS

UPDATES and/or REVISIONS	DATE	BY	CK'D

NOTE The undersigned and CRAVEN-THOMPSON & ASSOCIATES, INC. make no representations or guarantees as to the information reflected hereon pertaining to easements, right-of-way, set back lines, reservations, agreements and other similar matters, and further, this instrument is not intended to reflect or set forth all such matters. Such information should be obtained and confirmed by others through appropriate title verification.

NOTE Lands shown hereon were not abstracted for right-of-way and/or easements of record.

G:\2009\09-0026 DIXIE WELL FIELD EASEMENTS\DWG\SD-BASE RAW WATER PROD WELLS 30 & 31REV.DWG

JOB NO.: 09-0026	DRAWN BY: T.S.	CHECKED BY: R.Y.	F.B.N/A	PG.N/A	DATED: 11-27-12
------------------	----------------	------------------	---------	--------	-----------------



CRAVEN • THOMPSON & ASSOCIATES, INC.

ENGINEERS • PLANNERS • SURVEYORS

3563 N.W. 53RD STREET, FORT LAUDERDALE, FLORIDA 33309 FAX: (954) 739-6409 TEL.: (954) 739-6400
 FLORIDA LICENSED ENGINEERING, SURVEYING & MAPPING BUSINESS No. 271
 FLORIDA LICENSED LANDSCAPE ARCHITECTURE BUSINESS No. C000114

MATERIAL SHOWN HEREON IS THE PROPERTY OF CRAVEN-THOMPSON & ASSOCIATES, INC. AND SHALL NOT BE REPRODUCED IN WHOLE OR IN PART WITHOUT PERMISSION OF CRAVEN-THOMPSON & ASSOCIATES, INC. WRITING CRAVEN-THOMPSON & ASSOCIATES, INC. COPYRIGHT ©2004

FOR: THE CITY OF FORT LAUDERDALE



SCALE: 1"=800'

NOTE: THIS IS NOT A SKETCH OF SURVEY, but only a graphic depiction of the description shown hereon. There has been no field work, viewing of the subject property, or monuments set in connection with the preparation of the information shown hereon.

LOCATION SKETCH


40' WIDE RAW WATER LINE PW#27 TO PW#28

SURVEYOR'S NOTES:

- 1) THE BEARINGS SHOWN HEREON ARE BASED ON THE NORTH AMERICAN DATUM OF 1983/1990 (NAD 83/90), STATE PLANE COORDINATE SYSTEM (FLORIDA EAST ZONE) AND BASED ON NATIONAL GEODETIC SURVEY MONUMENTS "N548" AND "ANNA" AS REFERENCED ON AS-BUILT PLANS PREPARED BY SCOTT A. GUZZI & ASSOCIATES, INC. DATED 11-28-05, FILE NO. WS-04-07, SHEETS C-31 THRU C-51. THE ANGULAR DEFLECTION DIFFERENCE FROM BEARINGS SHOWN ON THE AMENDED PLAT OF PORTION OF LAUDERDALE GOLF AND COUNTRY CLUB, PLAT BOOK 42, PAGE 46, BROWARD COUNTY RECORDS IS -0'21"12".
- 2) THIS DOCUMENT CONSISTS OF 4 SHEETS AND EACH SHEET SHALL NOT BE CONSIDERED FULL, VALID AND COMPLETE UNLESS ATTACHED TO THE OTHERS.
- 3) ALL EASEMENTS SHOWN HEREON ARE PER THE RECORD PLAT UNLESS OTHERWISE NOTED.
- 4) THE SIDELINES OF THIS EASEMENT ARE TO SHORTENED OR LENGTHENED SO AS TO CREATE A CONTINUOUS STRIP.
- 5) SEE SHEET 2 OF 4 FOR LEGAL DESCRIPTION.
- 6) SEE SHEETS 3 & 4 OF 4 FOR BOUNDARY INFORMATION SKETCH.

ABBREVIATION LEGEND

B.C.R.	BROWARD COUNTY RECORDS
R	RADIUS
Δ	CENTRAL ANGLE
A	ARC DISTANCE
⊙	CENTERLINE
PW	PRODUCTION WELL
O.R.B.	OFFICIAL RECORDS BOOK
PG.	PAGE

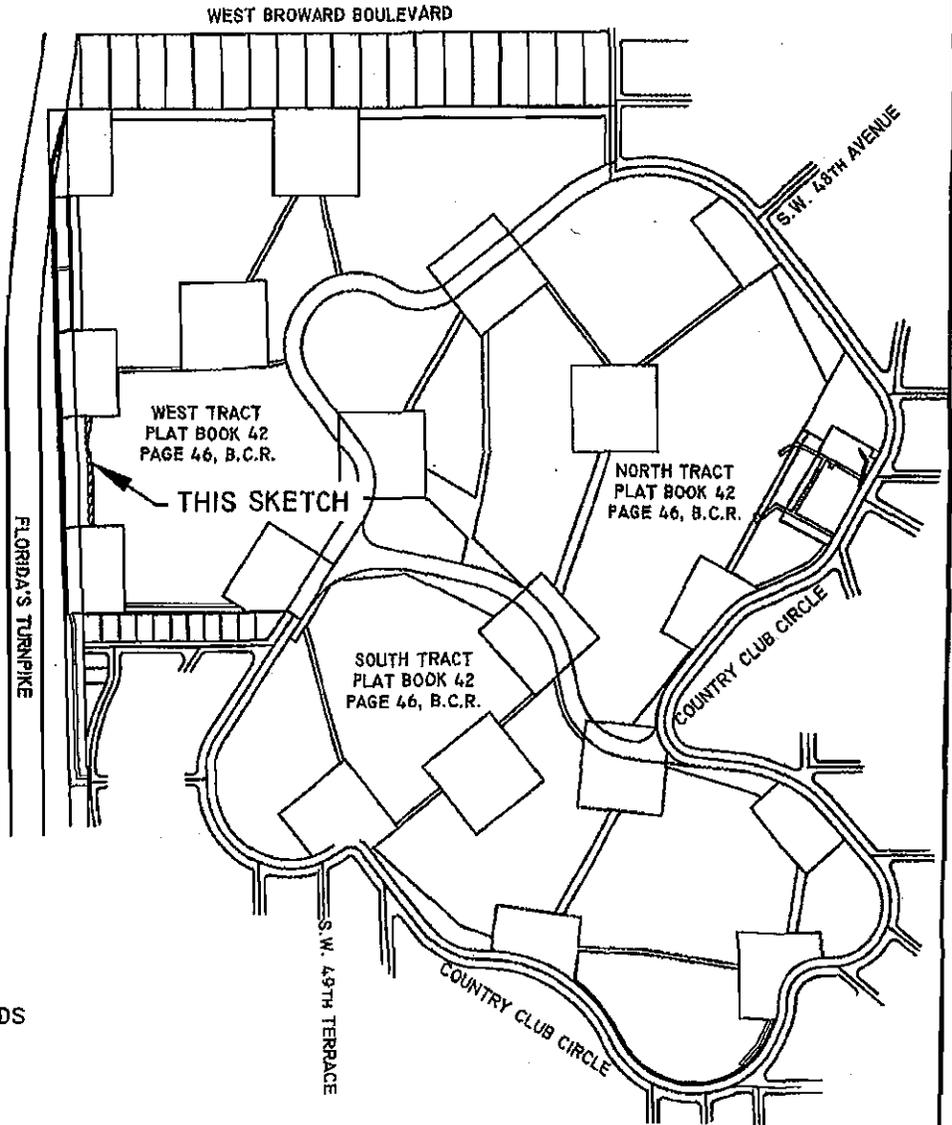

SHEET 1 OF 4 SHEETS

UPDATES and/or REVISIONS	DATE	BY	CK'D

NOTE The undersigned and CRAVEN-THOMPSON & ASSOCIATES, INC. make no representations or guarantees as to the information reflected hereon pertaining to easements, rights-of-way, set back lines, reservations, agreements and other similar matters, and further, this instrument is not intended to reflect or set forth all such matters. Such information should be obtained and confirmed by others through appropriate title verification.

NOTE Lands shown hereon were not abstracted for right-of-way and/or easements of record.

G:\2009\09-0026 DIXIE WELL FIELD EASEMENTS\DWG\SD-40' WATER EASE PW 27 TO PW 28REV.DWG

JOB NO.: 09-0026	DRAWN BY: T.S.	CHECKED BY: R.Y.	F.B.N/A	PG.N/A	DATED: 11-27-12
------------------	----------------	------------------	---------	--------	-----------------

DESCRIPTION: (40' WIDE RAW WATER LINE PW#27 TO PW#28)

A PORTION OF WEST TRACT, AMENDED PLAT OF PORTION OF LAUDERDALE GOLF AND COUNTRY CLUB, ACCORDING TO THE PLAT THEREOF AS RECORDED IN PLAT BOOK 42, PAGE 46 OF THE PUBLIC RECORDS OF BROWARD COUNTY, FLORIDA, BEING A STRIP OF LAND 40.00 FEET IN WIDTH, LYING 20.00 FEET ON EACH SIDE OF AND PARALLEL WITH, WHEN MEASURED AT RIGHT ANGLES TO THE FOLLOWING DESCRIBED CENTERLINE:

COMMENCING AT THE SOUTHWEST CORNER OF SAID WEST TRACT, SAID POINT BEING THE WEST ONE-QUARTER (W. 1/4) CORNER OF SECTION 12, TOWNSHIP 50 SOUTH, RANGE 41 EAST AS SHOWN ON SAID PLAT; THENCE NORTH 89°00'38" EAST, ALONG THE SOUTHERLY LINE OF SAID RESERVED AREA, A DISTANCE OF 272.01 FEET TO THE SOUTHEAST CORNER OF A RESERVED AREA AS SHOWN ON SAID PLAT; THENCE NORTH 00°59'22" WEST, ALONG THE EASTERLY LINE OF SAID RESERVED AREA, A DISTANCE OF 179.11 FEET; THENCE NORTH 42°02'38" WEST, A DISTANCE OF 231.68 FEET; THENCE NORTH 02°30'31" WEST, A DISTANCE OF 48.08 FEET TO THE POINT OF BEGINNING OF SAID CENTERLINE, SAID POINT BEING ON A NORTH LINE OF SAID RESERVED AREA; THENCE CONTINUE NORTH 02°30'31" WEST, A DISTANCE OF 259.89 FEET; THENCE NORTH 06°26'33" WEST, A DISTANCE OF 132.44 FEET; THENCE NORTH 08°57'00" EAST, A DISTANCE OF 96.87 FEET; THENCE NORTH 11°53'38" EAST, A DISTANCE OF 25.51 FEET TO THE POINT OF TERMINUS, SAID POINT BEING ON A SOUTH LINE OF A RESERVED AREA AS SHOWN ON SAID PLAT.

LESS AND EXCEPT:

THAT PORTION OF THE ABOVE DESCRIBED PROPERTY LYING WITHIN THAT CERTAIN 50' WIDE CITY OF FORT LAUDERDALE UTILITY EASEMENT AS SHOWN ON SAID AMENDED PLAT OF PORTION OF LAUDERDALE GOLF AND COUNTRY CLUB.

SAID LANDS SITUATE LYING AND BEING IN THE CITY OF FORT LAUDERDALE, BROWARD COUNTY, FLORIDA CONTAINING 0.206 ACRES OR (8,961 SQUARE FEET) MORE OR LESS.

CERTIFICATE:

WE HEREBY CERTIFY THAT THIS DESCRIPTION AND SKETCH CONFORMS TO THE MINIMUM TECHNICAL STANDARDS FOR LAND SURVEYING IN THE STATE OF FLORIDA, AS OUTLINED IN RULES 5J-17, (FLORIDA ADMINISTRATIVE CODE), AS ADOPTED BY THE DEPARTMENT OF AGRICULTURE AND CONSUMER SERVICES, BOARD OF PROFESSIONAL SURVEYORS AND MAPPERS IN SEPTEMBER, 1981, AS AMENDED, PURSUANT TO CHAPTER 472.027 OF THE FLORIDA STATUTES, AND IS TRUE AND CORRECT TO THE BEST OF MY KNOWLEDGE AND BELIEF.

CRAVEN THOMPSON & ASSOCIATES, INC.
 CERTIFICATE OF AUTHORIZATION NO. LB271



THOMAS C. SHAHAN
PROFESSIONAL SURVEYOR AND MAPPER NO. 4387
STATE OF FLORIDA

NOV 30 2012

THIS SKETCH & DESCRIPTION OR THE COPIES THEREOF ARE NOT VALID WITHOUT THE SIGNATURE AND THE ORIGINAL RAISED SEAL OF A FLORIDA LICENSED SURVEYOR AND MAPPER.

SEE SHEET 1 OF 4 FOR LOCATION SKETCH, SURVEYOR'S NOTES AND ABBREVIATION LEGEND.
SEE SHEETS 3 AND 4 OF 4 FOR BOUNDARY INFORMATION SKETCH.

SHEET 2 OF 4 SHEETS

JOB NO. 09-0026

DATED: November 27, 2012

G:\2009\09-0026 Dixie Well Field Easements\survey\SD-40' 27 TO 28REV.doc



CRAVEN • THOMPSON & ASSOCIATES, INC.

ENGINEERS PLANNERS SURVEYORS

3563 N.W. 53RD STREET, FORT LAUDERDALE, FLORIDA 33309 FAX: (954) 739-6409 TEL.: (954) 739-6400
 FLORIDA LICENSED ENGINEERING, SURVEYING & MAPPING BUSINESS No. 271
 FLORIDA LICENSED LANDSCAPE ARCHITECTURE BUSINESS No. C000114

MATERIAL SHOWN HEREON IS THE PROPERTY OF CRAVEN-THOMPSON & ASSOCIATES, INC. AND SHALL NOT BE REPRODUCED IN WHOLE OR IN PART WITHOUT PERMISSION OF CRAVEN-THOMPSON & ASSOCIATES, INC. WRITING CRAVEN-THOMPSON & ASSOCIATES, INC. COPYRIGHT ©2004


FOR: THE CITY OF FORT LAUDERDALE

NOTE: THIS IS NOT A SKETCH OF SURVEY, but only a graphic depiction of the description shown hereon. There has been no field work, viewing of the subject property, or monuments set in connection with the preparation of the information shown hereon.

SKETCH TO ACCOMPANY DESCRIPTION 40' WIDE RAW WATER LINE PW#27 TO PW#28



SCALE: 1" = 100'

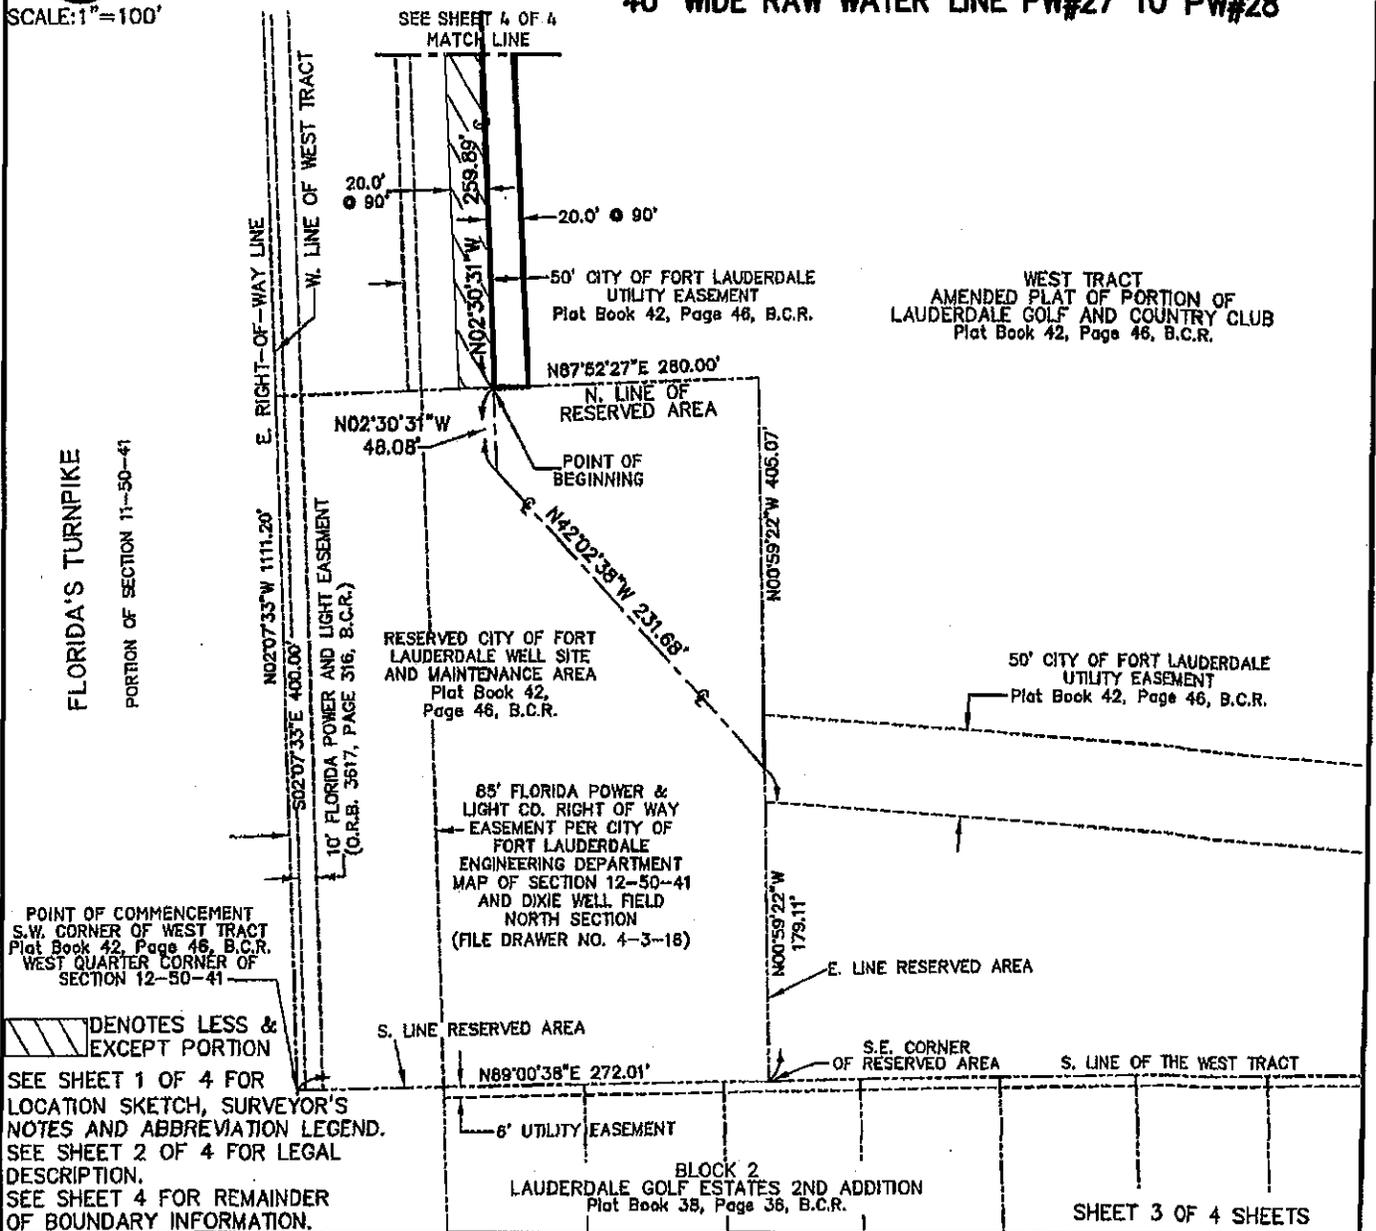

POINT OF COMMENCEMENT
S.W. CORNER OF WEST TRACT
Plat Book 42, Page 46, B.C.R.
WEST QUARTER CORNER OF
SECTION 12-50-41

DENOTES LESS & EXCEPT PORTION

SEE SHEET 1 OF 4 FOR LOCATION SKETCH, SURVEYOR'S NOTES AND ABBREVIATION LEGEND.
SEE SHEET 2 OF 4 FOR LEGAL DESCRIPTION.
SEE SHEET 4 FOR REMAINDER OF BOUNDARY INFORMATION.

UPDATES and/or REVISIONS	DATE	BY	CK'D

NOTE The undersigned and CRAVEN-THOMPSON & ASSOCIATES, INC. make no representations or guarantees as to the information reflected hereon pertaining to easements, rights-of-way, set back lines, reservations, agreements and other similar matters, and further, this instrument is not intended to reflect or set forth all such matters. Such information should be obtained and confirmed by others through appropriate title verification.

NOTE Lands shown hereon were not abstracted for right-of-way and/or easements of record.

G:\2009\09-0026 DIXIE WELL FIELD EASEMENTS\DWG\SD-40' WATER EASE PW 27 TO PW 28REV.DWG

JOB NO.: 09-0026	DRAWN BY: T.S.	CHECKED BY: R.Y.	F.B. N/A	PG. N/A	DATED: 11-27-12
------------------	----------------	------------------	----------	---------	-----------------



CRAVEN • THOMPSON & ASSOCIATES, INC.

ENGINEERS PLANNERS SURVEYORS

3563 N.W. 53RD STREET, FORT LAUDERDALE, FLORIDA 33309 FAX: (954) 739-6409 TEL.: (954) 739-6400
 FLORIDA LICENSED ENGINEERING, SURVEYING & MAPPING BUSINESS No. 271
 FLORIDA LICENSED LANDSCAPE ARCHITECTURE BUSINESS No. C000114

MATERIAL SHOWN HEREON IS THE PROPERTY OF CRAVEN • THOMPSON & ASSOCIATES, INC. AND SHALL NOT BE REPRODUCED IN WHOLE OR IN PART WITHOUT PERMISSION OF CRAVEN • THOMPSON & ASSOCIATES, INC. WRITING CRAVEN • THOMPSON & ASSOCIATES, INC. COPYRIGHT © 2004


FOR: THE CITY OF FORT LAUDERDALE



SCALE: 1" = 100'

NOTE: THIS IS NOT A SKETCH OF SURVEY, but only a graphic depiction of the description shown hereon. There has been no field work, viewing of the subject property, or monuments set in connection with the preparation of the information shown hereon.

SKETCH TO ACCOMPANY DESCRIPTION 40' WIDE RAW WATER LINE PW#27 TO PW#28

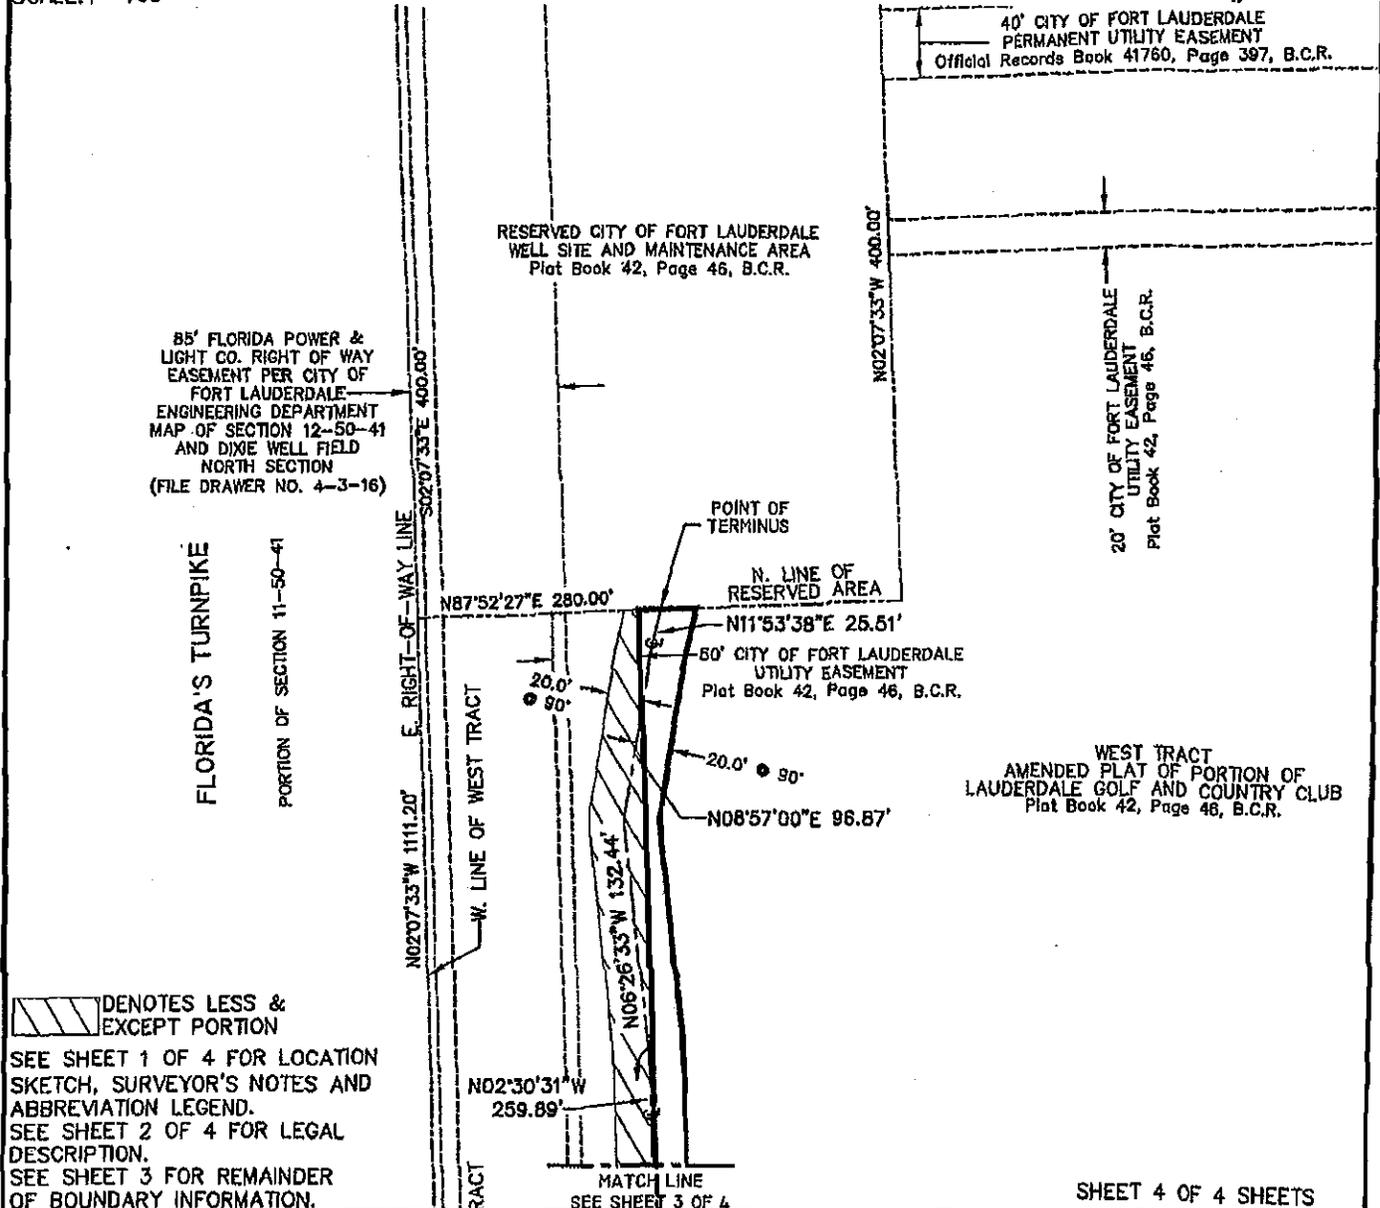

DENOTES LESS & EXCEPT PORTION
 SEE SHEET 1 OF 4 FOR LOCATION SKETCH, SURVEYOR'S NOTES AND ABBREVIATION LEGEND.
 SEE SHEET 2 OF 4 FOR LEGAL DESCRIPTION.
 SEE SHEET 3 FOR REMAINDER OF BOUNDARY INFORMATION.

UPDATES and/or REVISIONS	DATE	BY	CK'D

NOTE The undersigned and CRAVEN-THOMPSON & ASSOCIATES, INC. make no representations or guarantees as to the information reflected hereon pertaining to easements, rights-of-way, set back lines, reservations, agreements and other similar matters, and further, this instrument is not intended to reflect or set forth all such matters. Such information should be obtained and confirmed by others through appropriate title verification.

NOTE Lands shown hereon were not abstracted for right-of-way and/or easements of record.

G:\2009\09-0026 DIXIE WELL FIELD EASEMENTS\DWG\SD-40' WATER EASE PW 27 TO PW 28REV.DWG

JOB NO.: 09-0026	DRAWN BY: T.S.	CHECKED BY: R.Y.	F.B.N/A	PG.N/A	DATED: 11-27-12
------------------	----------------	------------------	---------	--------	-----------------



CRAVEN • THOMPSON & ASSOCIATES, INC.

ENGINEERS PLANNERS SURVEYORS

3563 N.W. 53RD STREET, FORT LAUDERDALE, FLORIDA 33309 FAX: (954) 739-6409 TEL.: (954) 739-6400
FLORIDA LICENSED ENGINEERING, SURVEYING & MAPPING BUSINESS No. 271
FLORIDA LICENSED LANDSCAPE ARCHITECTURE BUSINESS No. C000114

MATERIAL SHOWN HEREON IS THE PROPERTY OF CRAVEN • THOMPSON & ASSOCIATES, INC. AND SHALL NOT BE REPRODUCED IN WHOLE OR IN PART WITHOUT PERMISSION OF CRAVEN • THOMPSON & ASSOCIATES, INC. WRITING CRAVEN • THOMPSON & ASSOCIATES, INC. COPYRIGHT ©2004

FOR: THE CITY OF FORT LAUDERDALE

NOTE: THIS IS NOT A SKETCH OF SURVEY, but only a graphic depiction of the description shown hereon. There has been no field work, viewing of the subject property, or monuments set in connection with the preparation of the information shown hereon.



SCALE: 1"=800'

SURVEYOR'S NOTES:


- 1) THE BEARINGS SHOWN HEREON ARE BASED ON THE NORTH AMERICAN DATUM OF 1983/1990 (NAD 83/90), STATE PLANE COORDINATE SYSTEM (FLORIDA EAST ZONE) AND BASED ON NATIONAL GEODETIC SURVEY MONUMENTS "N546" AND "ANNA" AS REFERENCED ON AS-BUILT PLANS PREPARED BY SCOTT A. GUZZI & ASSOCIATES, INC. DATED 11-28-05, FILE NO. WS-04-07, SHEETS C-31 THRU C-51. THE ANGULAR DEFLECTION DIFFERENCE FROM BEARINGS SHOWN ON THE AMENDED PLAT OF PORTION OF LAUDERDALE GOLF AND COUNTRY CLUB, PLAT BOOK 42, PAGE 46, BROWARD COUNTY RECORDS IS -0°21'12".
- 2) THIS DOCUMENT CONSISTS OF 6 SHEETS AND EACH SHEET SHALL NOT BE CONSIDERED FULL, VALID AND COMPLETE UNLESS ATTACHED TO THE OTHERS.
- 3) ALL EASEMENTS SHOWN HEREON ARE PER THE RECORD PLAT UNLESS OTHERWISE NOTED.
- 4) THE SIDELINES OF THIS EASEMENT ARE TO SHORTENED OR LENGTHENED SO AS TO CREATE A CONTINUOUS STRIP.
- 5) SEE SHEET 2 OF 6 FOR LEGAL DESCRIPTION.
- 6) SEE SHEET 3 OF 6 FOR CERTIFICATION.
- 7) SEE SHEETS 4, 5 & 6 OF 6 FOR BOUNDARY INFORMATION SKETCH.

ABBREVIATION LEGEND

B.C.R. BROWARD COUNTY RECORDS
R RADIUS
Δ CENTRAL ANGLE
A ARC DISTANCE
C CENTERLINE
PW PRODUCTION WELL
O.R.B. OFFICIAL RECORDS BOOK
PG. PAGE

LOCATION SKETCH

40' WIDE RAW WATER LINE PW#28 TO PW#30

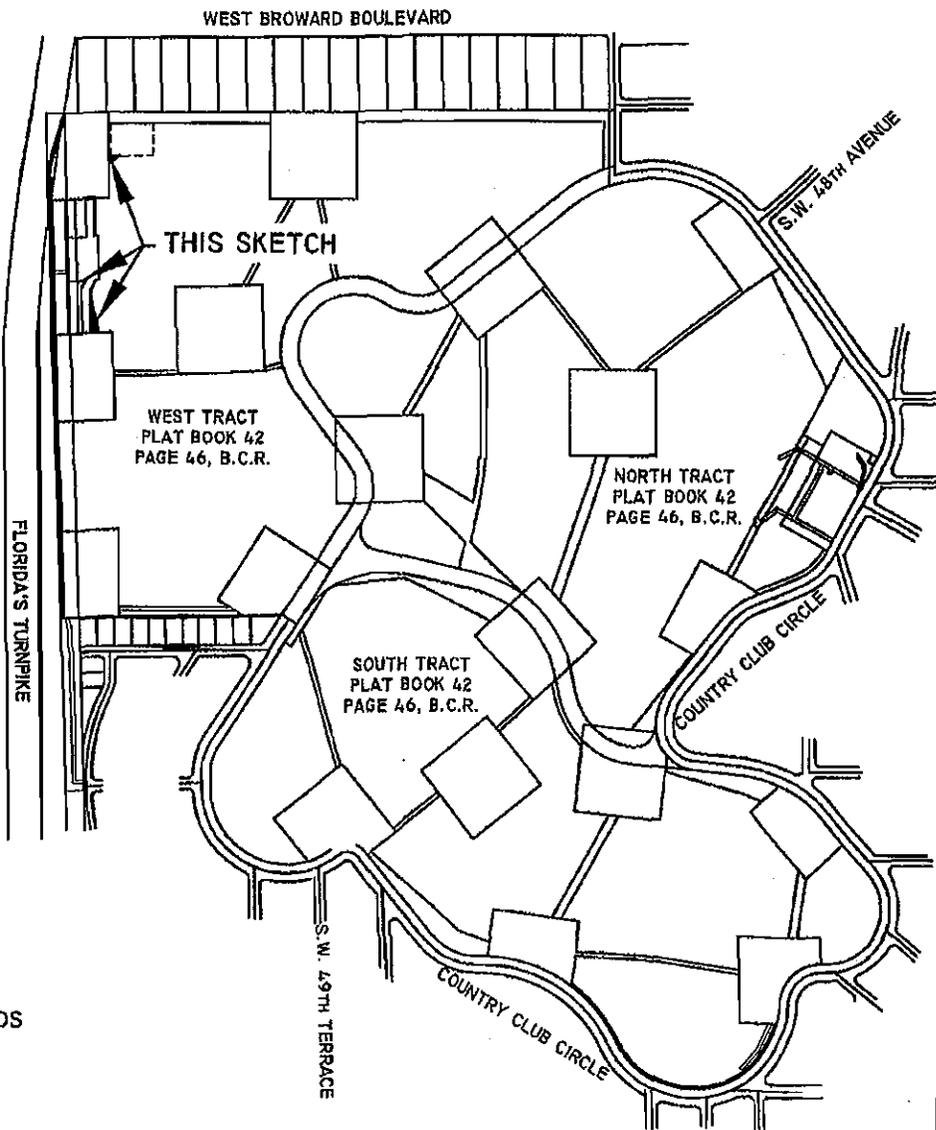

SHEET 1 OF 6 SHEETS

UPDATES and/or REVISIONS	DATE	BY	CK'D

NOTE The undersigned and CRAVEN-THOMPSON & ASSOCIATES, INC. make no representations or guarantees as to the information reflected hereon pertaining to easements, rights-of-way, set back lines, reservations, agreements and other similar matters, and further, this instrument is not intended to reflect or set forth all such matters. Such information should be obtained and confirmed by others through appropriate title verification.

NOTE Lands shown hereon were not abstracted for right-of-way and/or easements of record.

G:\2009\09-0026 DIXIE WELL FIELD EASEMENTS\DWG\SD-40' WATER EASE PW 28 TO PW 30REV.DWG

JOB NO.: 09-0026

DRAWN BY: T.S.

CHECKED BY: R.Y.

F.B. N/A

PG. N/A

DATED: 11-28-12

DESCRIPTION: (40' WIDE RAW WATER LINE PW#28 TO PW#30)

A PORTION OF WEST TRACT, AMENDED PLAT OF PORTION OF LAUDERDALE GOLF AND COUNTRY CLUB, ACCORDING TO THE PLAT THEREOF AS RECORDED IN PLAT BOOK 42, PAGE 46 OF THE PUBLIC RECORDS OF BROWARD COUNTY, FLORIDA, BEING A STRIP OF LAND 40.00 FEET IN WIDTH, LYING 20.00 FEET ON EACH SIDE OF AND PARALLEL WITH, WHEN MEASURED AT RIGHT ANGLES TO THE FOLLOWING DESCRIBED CENTERLINE:

COMMENCING AT THE SOUTHWEST CORNER OF A RESERVED AREA AS SHOWN ON SAID PLAT, SAID POINT BEING ON THE WEST LINE OF SECTION 12, TOWNSHIP 50 SOUTH, RANGE 41 EAST AND LYING 911.20 FEET NORTH OF THE WEST ONE-QUARTER (W. 1/4) CORNER OF SAID SECTION 12; THENCE NORTH 87°52'27" EAST, ALONG THE SOUTHERLY LINE OF SAID RESERVED AREA, A DISTANCE OF 139.62 FEET; THENCE NORTH 11°53'38" EAST, A DISTANCE OF 128.78 FEET; THENCE NORTH 05°58'14" EAST, A DISTANCE OF 174.10 FEET; THENCE NORTH 02°54'52" WEST, A DISTANCE OF 37.37 FEET; THENCE NORTH 02°20'53" EAST, A DISTANCE OF 47.13 FEET TO THE POINT OF CURVATURE OF A CIRCULAR CURVE TO THE LEFT; THENCE NORTHERLY ALONG THE ARC OF SAID CURVE HAVING A RADIUS OF 237.00 FEET, A CENTRAL ANGLE OF 04°26'11" FOR A DISTANCE OF 18.35 FEET TO THE POINT OF BEGINNING OF SAID CENTERLINE; THENCE CONTINUE NORTHERLY ALONG THE ARC OF SAID CURVE HAVING A RADIUS OF 237.00 FEET, A CENTRAL ANGLE OF 20°00'10" FOR A DISTANCE OF 82.74 FEET TO THE POINT OF REVERSE CURVATURE OF A CIRCULAR CURVE TO THE RIGHT; THENCE NORTHERLY ALONG THE ARC OF SAID CURVE HAVING A RADIUS OF 290.00 FEET, A CENTRAL ANGLE OF 33°12'20" FOR A DISTANCE OF 168.07 FEET TO THE POINT OF REVERSE CURVATURE OF A CIRCULAR CURVE TO THE LEFT; THENCE NORTHERLY ALONG THE ARC OF SAID CURVE HAVING A RADIUS OF 687.00 FEET, A CENTRAL ANGLE OF 13°14'25" FOR A DISTANCE OF 158.76 FEET TO THE POINT OF TANGENCY; THENCE NORTH 02°07'33" WEST, A DISTANCE OF 216.13 FEET; THENCE NORTH 02°11'44" EAST, A DISTANCE OF 108.96 FEET; THENCE NORTH 49°31'25" EAST, A DISTANCE OF 133.29 FEET TO THE POINT OF TERMINUS, SAID POINT BEING ON THE SOUTH LINE OF A PROPOSED AREA FOR PRODUCTION WELL #30.

LESS AND EXCEPT:

THAT PORTION OF THE ABOVE DESCRIBED PROPERTY LYING WITHIN RESERVED AREAS, AS SHOWN ON SAID AMENDED PLAT OF PORTION OF LAUDERDALE GOLF AND COUNTRY CLUB, AND THAT PORTION LYING WITHIN THAT CERTAIN UTILITY EASEMENT RECORDED IN OFFICIAL RECORDS BOOK 41645, PAGE 264 OF SAID PUBLIC RECORDS.

SAID LANDS SITUATE LYING AND BEING IN THE CITY OF FORT LAUDERDALE, BROWARD COUNTY, FLORIDA CONTAINING 0.115 ACRES OR (5,001 SQUARE FEET) MORE OR LESS.

SEE SHEET 1 OF 6 FOR LOCATION SKETCH, SURVEYOR'S NOTES AND ABBREVIATION LEGEND.
SEE SHEET 3 OF 6 FOR CERTIFICATION.
SEE SHEETS 4, 5 AND 6 OF 6 FOR BOUNDARY INFORMATION SKETCH.

SHEET 2 OF 6 SHEETS
JOB NO. 09-0026
DATED: November 28, 2012

G:\2009\09-0026 Dixie Well Field Easements\survey\SD-40' 28 TO 30REV.doc

CERTIFICATE:

WE HEREBY CERTIFY THAT THIS DESCRIPTION AND SKETCH CONFORMS TO THE MINIMUM TECHNICAL STANDARDS FOR LAND SURVEYING IN THE STATE OF FLORIDA, AS OUTLINED IN RULES 5J-17, (FLORIDA ADMINISTRATIVE CODE), AS ADOPTED BY THE DEPARTMENT OF AGRICULTURE AND CONSUMER SERVICES, BOARD OF PROFESSIONAL SURVEYORS AND MAPPERS IN SEPTEMBER, 1981, AS AMENDED, PURSUANT TO CHAPTER 472.027 OF THE FLORIDA STATUTES, AND IS TRUE AND CORRECT TO THE BEST OF MY KNOWLEDGE AND BELIEF.

CRAVEN THOMPSON & ASSOCIATES, INC.
CERTIFICATE OF AUTHORIZATION NO. LB271



NOV 30 2012

THOMAS C. SHAHAN
PROFESSIONAL SURVEYOR AND MAPPER NO. 4387
STATE OF FLORIDA

THIS SKETCH & DESCRIPTION OR THE COPIES THEREOF ARE NOT VALID WITHOUT THE SIGNATURE AND THE ORIGINAL RAISED SEAL OF A FLORIDA LICENSED SURVEYOR AND MAPPER.

SEE SHEET 1 OF 6 FOR LOCATION SKETCH, SURVEYOR'S NOTES AND ABBREVIATION LEGEND.
SEE SHEET 2 OF 6 FOR PROPERTY DESCRIPTION.
SEE SHEETS 4, 5 AND 6 OF 6 FOR BOUNDARY INFORMATION SKETCH.

SHEET 3 OF 6 SHEETS
JOB NO. 09-0026
DATED: November 28, 2012

G:\2009\09-0026 Dixie Well Field Easements\survey\SD-40' 28 TO 30REV.doc

Exhibit #1
CAM 13-0745
Page 146 of 194



CRAVEN • THOMPSON & ASSOCIATES, INC.
ENGINEERS PLANNERS SURVEYORS

356.3 N.W. 53RD STREET, FORT LAUDERDALE, FLORIDA 33309 FAX: (954) 739-6409 TEL.: (954) 739-6400
 FLORIDA LICENSED ENGINEERING, SURVEYING & MAPPING BUSINESS No. 271
 FLORIDA LICENSED LANDSCAPE ARCHITECTURE BUSINESS No. C000114

MATERIAL SHOWN HEREON IS THE PROPERTY OF CRAVEN-THOMPSON & ASSOCIATES, INC. AND SHALL NOT BE REPRODUCED IN WHOLE OR IN PART WITHOUT PERMISSION OF CRAVEN-THOMPSON & ASSOCIATES, INC. WRITING CRAVEN-THOMPSON & ASSOCIATES, INC. COPYRIGHT © 2004


FOR: THE CITY OF FORT LAUDERDALE



SCALE: 1"=100'

NOTE: THIS IS NOT A SKETCH OF SURVEY, but only a graphic depiction of the description shown hereon. There has been no field work, viewing of the subject property, or monuments set in connection with the preparation of the information shown hereon.

SKETCH TO ACCOMPANY DESCRIPTION
40' WIDE RAW WATER LINE PW#28 TO PW#30

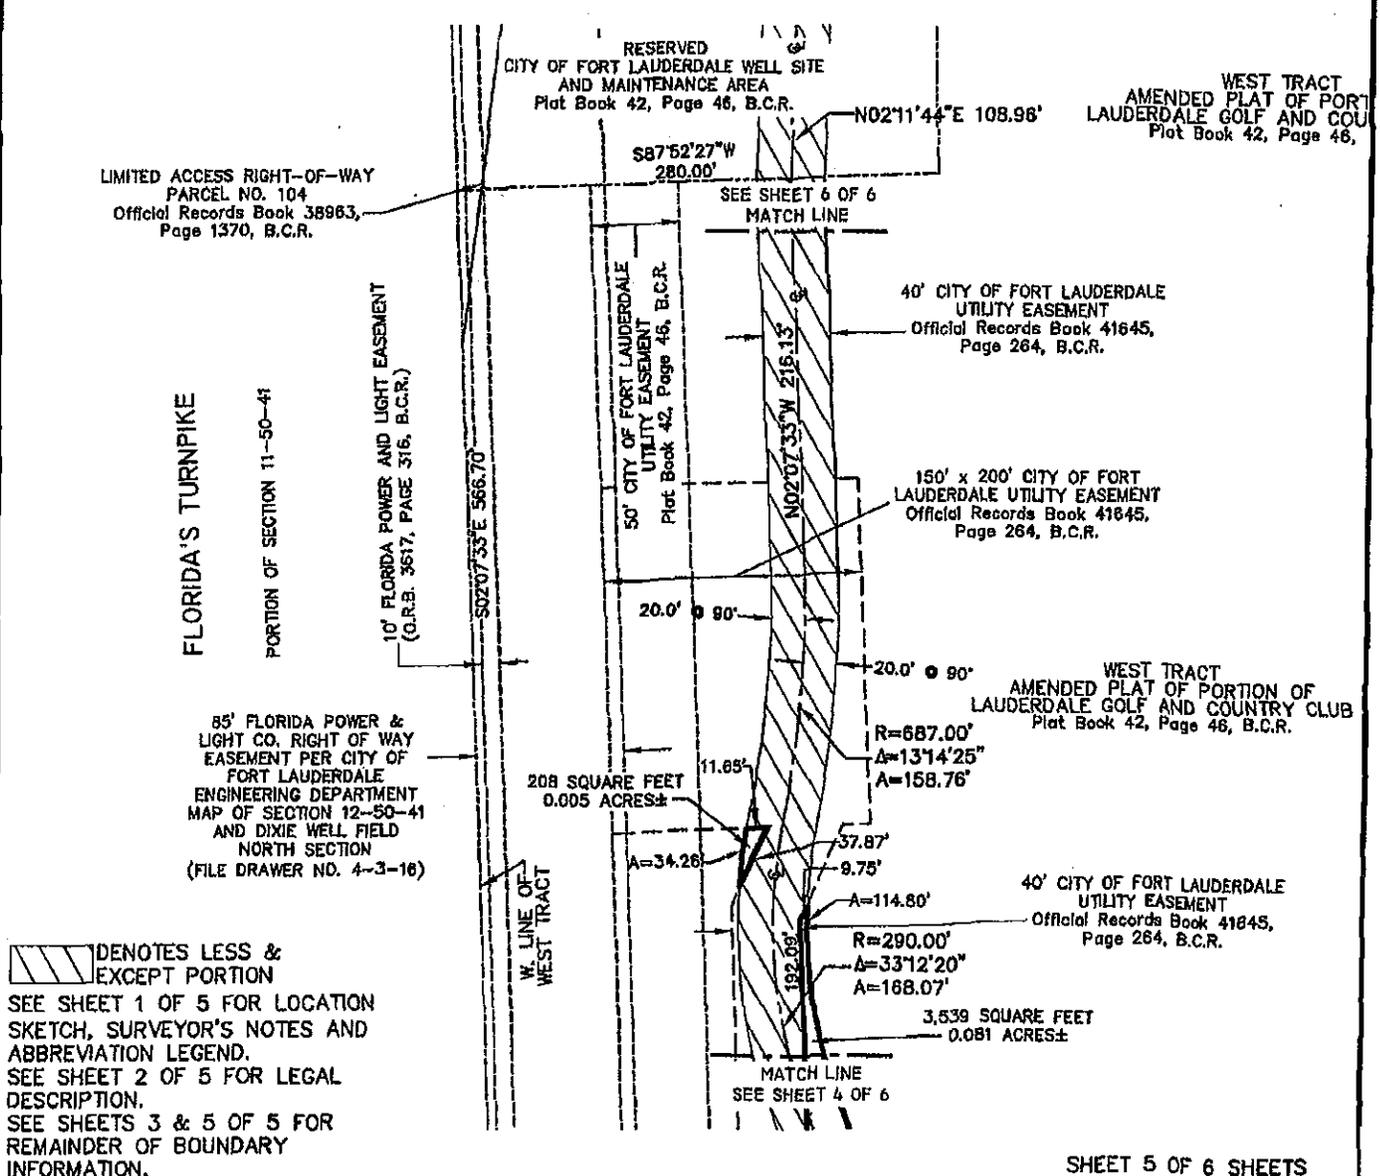

/// DENOTES LESS & EXCEPT PORTION
 SEE SHEET 1 OF 5 FOR LOCATION SKETCH, SURVEYOR'S NOTES AND ABBREVIATION LEGEND.
 SEE SHEET 2 OF 5 FOR LEGAL DESCRIPTION.
 SEE SHEETS 3 & 5 OF 5 FOR REMAINDER OF BOUNDARY INFORMATION.

SHEET 5 OF 6 SHEETS

UPDATES and/or REVISIONS	DATE	BY	CK'D

NOTE The undersigned and CRAVEN-THOMPSON & ASSOCIATES, INC. make no representations or guarantees as to the information reflected hereon pertaining to easements, rights-of-way, set back lines, reservations, agreements and other similar matters, and further, this instrument is not intended to reflect or set forth all such matters. Such information should be obtained and confirmed by others through appropriate title verification.

NOTE Lands shown hereon were not abstracted for right-of-way and/or easements of record.

G:\2009\09-0026 DIXIE WELL FIELD EASEMENTS\DWG\SD-40' WATER EASE PW 28 TO PW 30REV.DWG

JOB NO.: 09-0026	DRAWN BY: T.S.	CHECKED BY: R.Y.	F.B.N/A	PG.N/A	DATED: 11-28-12
------------------	----------------	------------------	---------	--------	-----------------



CRAVEN • THOMPSON & ASSOCIATES, INC.
ENGINEERS PLANNERS SURVEYORS

3563 N.W. 53RD STREET, FORT LAUDERDALE, FLORIDA 33309 FAX: (954) 739-6409 TEL.: (954) 739-6400
 FLORIDA LICENSED ENGINEERING, SURVEYING & MAPPING BUSINESS No. 271
 FLORIDA LICENSED LANDSCAPE ARCHITECTURE BUSINESS No. C000114

MATERIAL SHOWN HEREON IS THE PROPERTY OF CRAVEN-THOMPSON & ASSOCIATES, INC. AND SHALL NOT BE REPRODUCED IN WHOLE OR IN PART WITHOUT PERMISSION OF CRAVEN-THOMPSON & ASSOCIATES, INC. WRITING CRAVEN-THOMPSON & ASSOCIATES, INC. COPYRIGHT ©2004


FOR: THE CITY OF FORT LAUDERDALE

NOTE: THIS IS NOT A SKETCH OF SURVEY, but only a graphic depiction of the description shown hereon. There has been no field work, viewing of the subject property, or monuments set in connection with the preparation of the information shown hereon.

SKETCH TO ACCOMPANY DESCRIPTION
40' WIDE RAW WATER LINE PW#28 TO PW#30



SCALE: 1"=100'

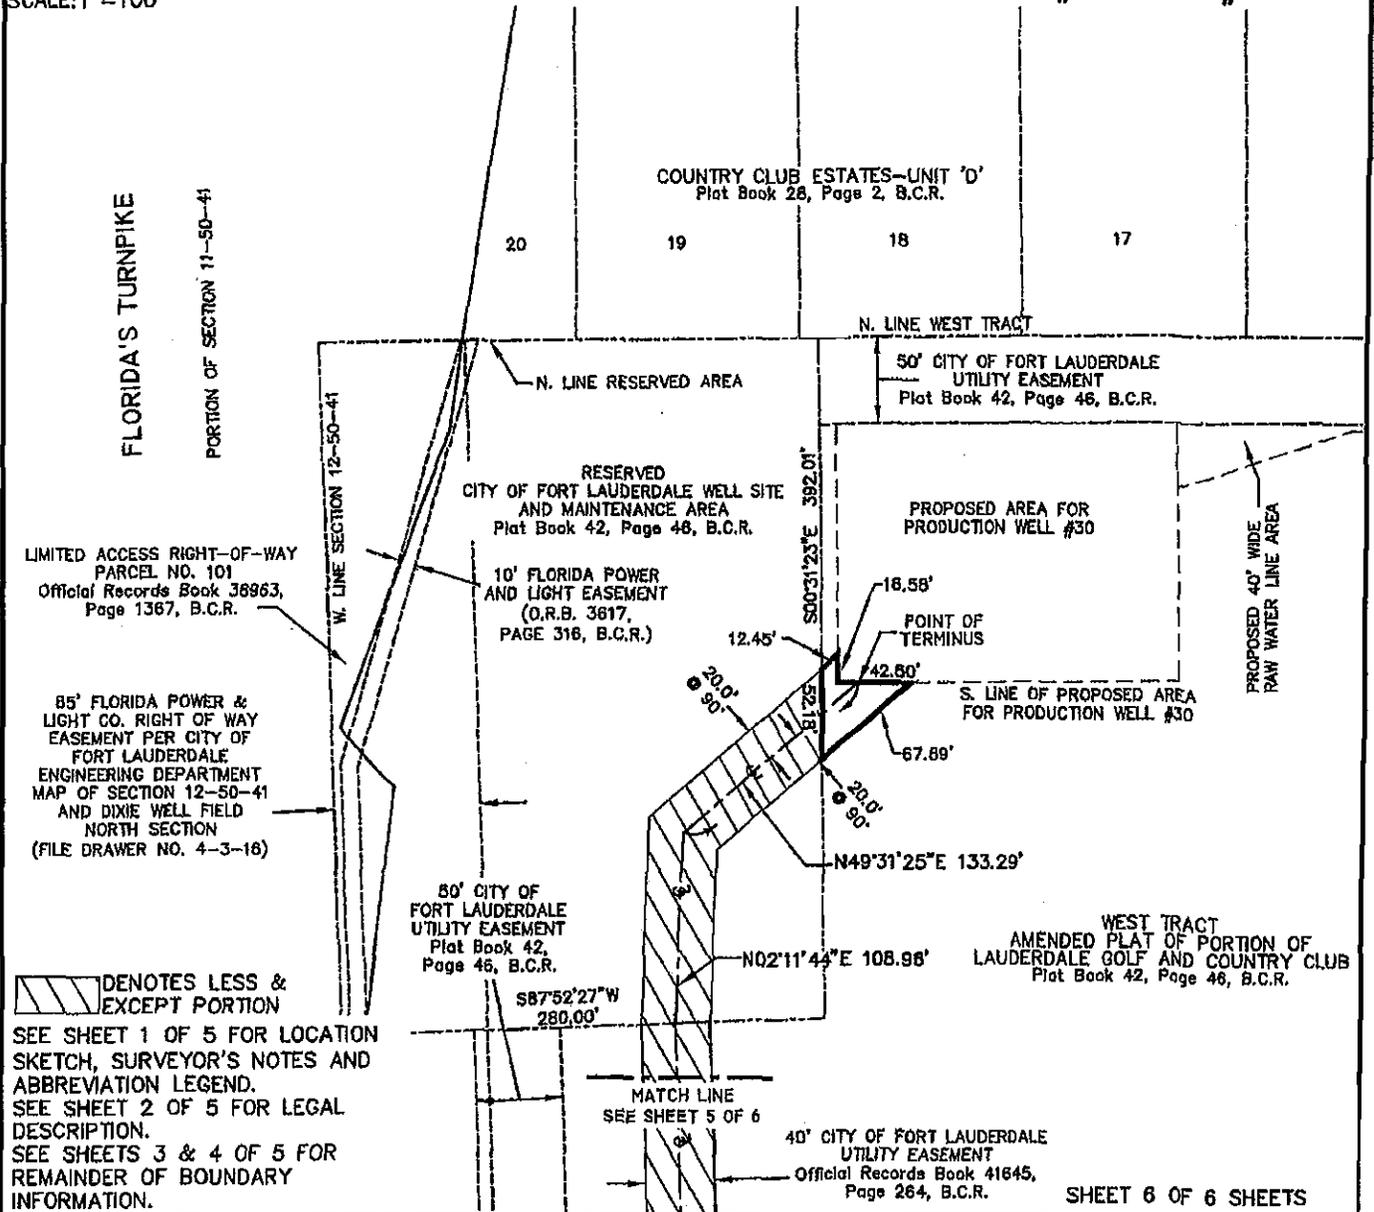

UPDATES and/or REVISIONS	DATE	BY	CK'D

NOTE The undersigned and CRAVEN-THOMPSON & ASSOCIATES, INC. make no representations or guarantees as to the information reflected hereon pertaining to easements, rights-of-way, set back lines, reservations, agreements and other similar matters, and further, this instrument is not intended to reflect or set forth all such matters. Such information should be obtained and confirmed by others through appropriate title verification.

NOTE Lands shown hereon were not abstracted for right-of-way and/or easements of record.

G:\2009\09-0026 DIXIE WELL FIELD EASEMENTS\DWG\SD-40' WATER EASE PW 28 TO PW 30REV.DWG

JOB NO.: 09-0026	DRAWN BY: T.S.	CHECKED BY: R.Y.	F.B.N/A	PG.N/A	DATED: 11-28-12
------------------	----------------	------------------	---------	--------	-----------------



CRAVEN • THOMPSON & ASSOCIATES, INC.

ENGINEERS PLANNERS SURVEYORS

3563 N.W. 53RD STREET, FORT LAUDERDALE, FLORIDA 33309 FAX: (954) 739-6409 TEL.: (954) 739-6400
 FLORIDA LICENSED ENGINEERING, SURVEYING & MAPPING BUSINESS No. 271
 FLORIDA LICENSED LANDSCAPE ARCHITECTURE BUSINESS No. C000114

MATERIAL SHOWN HEREON IS THE PROPERTY OF CRAVEN-THOMPSON & ASSOCIATES, INC. AND SHALL NOT BE REPRODUCED IN WHOLE OR IN PART WITHOUT PERMISSION OF CRAVEN-THOMPSON & ASSOCIATES, INC. WRITING CRAVEN-THOMPSON & ASSOCIATES, INC. COPYRIGHT © 2004

FOR: THE CITY OF FORT LAUDERDALE



SCALE: 1"=800'

SURVEYOR'S NOTES:


- 1) THE BEARINGS SHOWN HEREON ARE BASED ON THE NORTH AMERICAN DATUM OF 1983/1990 (NAD 83/90), STATE PLANE COORDINATE SYSTEM (FLORIDA EAST ZONE) AND BASED ON NATIONAL GEODETIC SURVEY MONUMENTS "N546" AND "ANNA" AS REFERENCED ON AS-BUILT PLANS PREPARED BY SCOTT A. GUZZI & ASSOCIATES, INC. DATED 11-28-05, FILE NO. WS-04-07, SHEETS C-31 THRU C-51. THE ANGULAR DEFLECTION DIFFERENCE FROM BEARINGS SHOWN ON THE AMENDED PLAT OF PORTION OF LAUDERDALE GOLF AND COUNTRY CLUB, PLAT BOOK 42, PAGE 46, BROWARD COUNTY RECORDS IS -0°21'12".
- 2) THIS DOCUMENT CONSISTS OF 6 SHEETS AND EACH SHEET SHALL NOT BE CONSIDERED FULL, VALID AND COMPLETE UNLESS ATTACHED TO THE OTHERS.
- 3) ALL EASEMENTS SHOWN HEREON ARE PER THE RECORD PLAT UNLESS OTHERWISE NOTED.
- 4) THE SIDELINES OF THIS EASEMENT ARE TO SHORTENED OR LENGTHENED SO AS TO CREATE A CONTINUOUS STRIP.
- 5) SEE SHEET 2 OF 6 FOR LEGAL DESCRIPTION.
- 6) SEE SHEETS 3, 4, 5 & 6 OF 6 FOR BOUNDARY INFORMATION SKETCH.

ABBREVIATION LEGEND

B.C.R.	BROWARD COUNTY RECORDS
R	RADIUS
Δ	CENTRAL ANGLE
A	ARC DISTANCE
⊙	CENTERLINE
PW	PRODUCTION WELL
O.R.B.	OFFICIAL RECORDS BOOK
PG.	PAGE

NOTE: THIS IS NOT A SKETCH OF SURVEY, but only a graphic depiction of the description shown hereon. There has been no field work, viewing of the subject property, or monuments set in connection with the preparation of the information shown hereon.

LOCATION SKETCH 40' WIDE RAW WATER LINE PW#30 TO PW#31

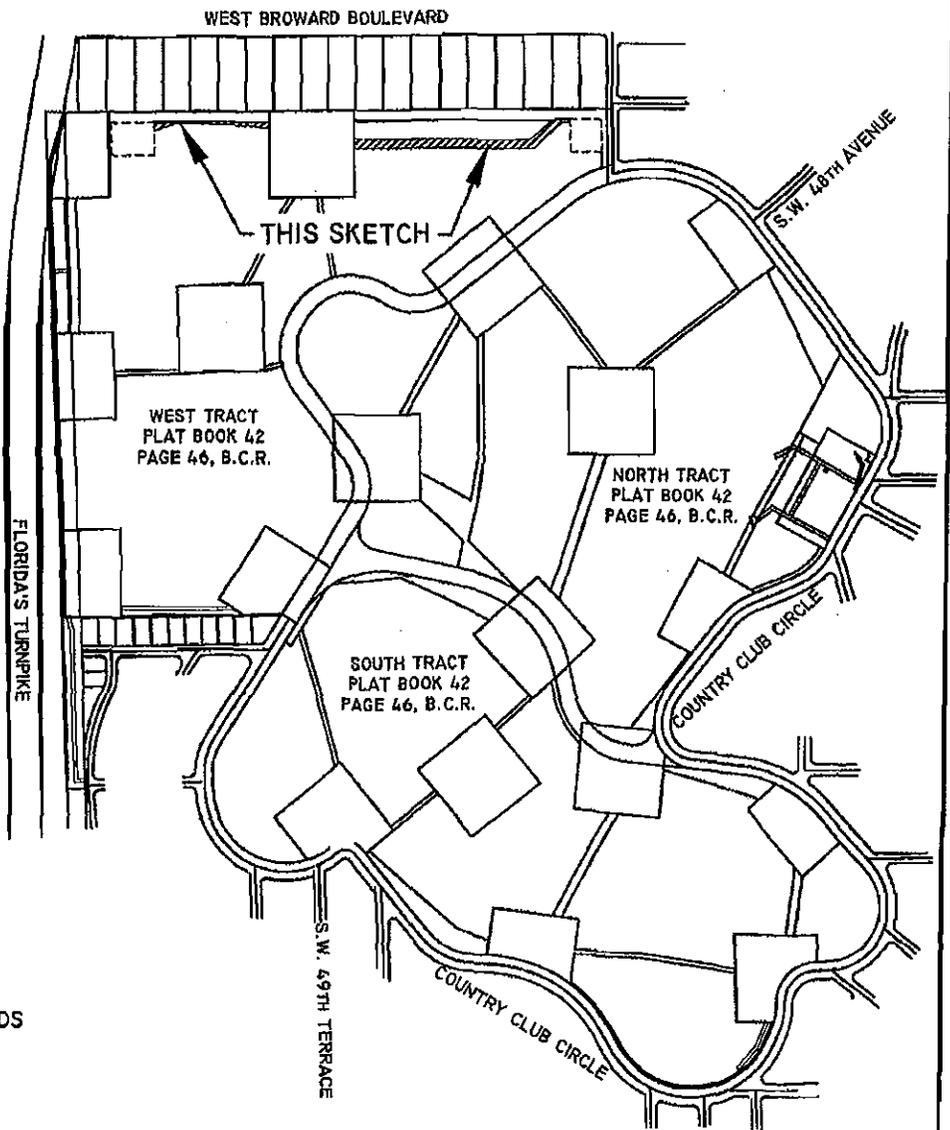

SHEET 1 OF 6 SHEETS

UPDATES and/or REVISIONS	DATE	BY	CK'D

NOTE The undersigned and CRAVEN-THOMPSON & ASSOCIATES, INC. make no representations or guarantees as to the information reflected hereon pertaining to easements, rights-of-way, set back lines, reservations, agreements and other similar matters, and further, this instrument is not intended to reflect or set forth all such matters. Such information should be obtained and confirmed by others through appropriate title verification.

NOTE Lands shown hereon were not abstracted for right-of-way and/or easements of record.

G:\2009\09-0026 DIXIE WELL FIELD EASEMENTS\DWG\SD-40' WATER EASE PW 30 TO PW 31REV.DWG

JOB NO.: 09-0026	DRAWN BY: T.S.	CHECKED BY: R.Y.	F.B.N/A PG.N/A DATED: 11-28-12
------------------	----------------	------------------	--------------------------------------

DESCRIPTION: (40' WIDE RAW WATER LINE PW#30 TO PW#31)

A PORTION OF WEST TRACT, AMENDED PLAT OF PORTION OF LAUDERDALE GOLF AND COUNTRY CLUB, ACCORDING TO THE PLAT THEREOF AS RECORDED IN PLAT BOOK 42, PAGE 46 OF THE PUBLIC RECORDS OF BROWARD COUNTY, FLORIDA, BEING A STRIP OF LAND 40.00 FEET IN WIDTH, LYING 20.00 FEET ON EACH SIDE OF AND PARALLEL WITH, WHEN MEASURED AT RIGHT ANGLES TO THE FOLLOWING DESCRIBED CENTERLINE:

COMMENCING AT THE NORTHEAST CORNER OF A RESERVED AREA AS SHOWN ON SAID PLAT, SAID POINT BEING ON THE NORTH LINE OF SAID WEST TRACT AND LYING 291.08 FEET EAST OF THE WEST LINE OF SECTION 12, TOWNSHIP 50 SOUTH, RANGE 41 EAST AS SHOWN ON SAID PLAT; THENCE NORTH 89°28'37" EAST, ALONG THE NORTH LINE OF SAID WEST TRACT, A DISTANCE OF 209.54 FEET; THENCE SOUTH 00°31'23" EAST, A DISTANCE OF 66.53 FEET TO THE POINT OF BEGINNING OF SAID CENTERLINE, SAID POINT BEING ON THE EAST LINE OF A PROPOSED AREA FOR PRODUCTION WELL #30; THENCE NORTH 71°03'14" EAST, A DISTANCE OF 103.69 FEET; THENCE SOUTH 88°03'44" EAST, A DISTANCE OF 357.51 FEET TO THE POINT OF CURVATURE OF A CIRCULAR CURVE TO THE RIGHT; THENCE EASTERLY ALONG THE ARC OF SAID CURVE HAVING A RADIUS OF 375.00 FEET, A CENTRAL ANGLE OF 20°05'48" FOR A DISTANCE OF 131.53 FEET TO THE POINT OF REVERSE CURVATURE OF A CIRCULAR CURVE TO THE LEFT; THENCE SOUTHEASTERLY ALONG THE ARC OF SAID CURVE HAVING A RADIUS OF 1215.00 FEET, A CENTRAL ANGLE OF 13°00'28" FOR A DISTANCE OF 275.84 FEET; THENCE NORTH 89°58'20" EAST, ALONG A LINE NOT TANGENT TO THE LAST DESCRIBED CURVE, A DISTANCE OF 918.58 FEET; THENCE NORTH 48°01'56" EAST, A DISTANCE OF 177.76 FEET; THENCE SOUTH 89°18'53" EAST, A DISTANCE OF 45.21 FEET TO THE POINT OF TERMINUS, SAID POINT BEING ON THE WEST LINE OF A PROPOSED AREA FOR PRODUCTION WELL #31.

LESS AND EXCEPT:

THAT PORTION OF THE ABOVE DESCRIBED PROPERTY LYING WITHIN RESERVED AREAS, AND LYING WITHIN THAT CERTAIN 50 FOOT WIDE CITY OF FORT LAUDERDALE UTILITY EASEMENT, BOTH AS SHOWN ON SAID AMENDED PLAT OF PORTION OF LAUDERDALE GOLF AND COUNTRY CLUB.

SAID LANDS SITUATE LYING AND BEING IN THE CITY OF FORT LAUDERDALE, BROWARD COUNTY, FLORIDA CONTAINING 1.113 ACRES OR (48,478 SQUARE FEET) MORE OR LESS.

CERTIFICATE:

WE HEREBY CERTIFY THAT THIS DESCRIPTION AND SKETCH CONFORMS TO THE MINIMUM TECHNICAL STANDARDS FOR LAND SURVEYING IN THE STATE OF FLORIDA, AS OUTLINED IN RULES 5J-17, (FLORIDA ADMINISTRATIVE CODE), AS ADOPTED BY THE DEPARTMENT OF AGRICULTURE AND CONSUMER SERVICES, BOARD OF PROFESSIONAL SURVEYORS AND MAPPERS IN SEPTEMBER, 1981, AS AMENDED, PURSUANT TO CHAPTER 472.027 OF THE FLORIDA STATUTES, AND IS TRUE AND CORRECT TO THE BEST OF MY KNOWLEDGE AND BELIEF.

CRAVEN THOMPSON & ASSOCIATES, INC.
 CERTIFICATE OF AUTHORIZATION NO. LB271



THOMAS C. SHAHAN
PROFESSIONAL SURVEYOR AND MAPPER NO. 4387
STATE OF FLORIDA

NOV 30 2012

THIS SKETCH & DESCRIPTION OR THE COPIES THEREOF ARE NOT VALID WITHOUT THE SIGNATURE AND THE ORIGINAL RAISED SEAL OF A FLORIDA LICENSED SURVEYOR AND MAPPER.

SEE SHEET 1 OF 6 FOR LOCATION SKETCH, SURVEYOR'S NOTES AND ABBREVIATION LEGEND.
SEE SHEETS 3, 4, 5 AND 6 OF 6 FOR BOUNDARY INFORMATION SKETCH.

SHEET 2 OF 6 SHEETS

JOB NO. 09-0026

DATED: November 28, 2012

G:\2009\09-0026 Dixie Well Field Easements\survey\SD-40' 30 TO 31REV.doc



CRAVEN • THOMPSON & ASSOCIATES, INC.

ENGINEERS PLANNERS SURVEYORS

3563 N.W. 53RD STREET, FORT LAUDERDALE, FLORIDA 33309 FAX: (954) 739-6409 TEL.: (954) 739-6400
 FLORIDA LICENSED ENGINEERING, SURVEYING & MAPPING BUSINESS No. 271
 FLORIDA LICENSED LANDSCAPE ARCHITECTURE BUSINESS No. C000114

MATERIAL SHOWN HEREON IS THE PROPERTY OF CRAVEN-THOMPSON & ASSOCIATES, INC. AND SHALL NOT BE REPRODUCED IN WHOLE OR IN PART WITHOUT PERMISSION OF CRAVEN-THOMPSON & ASSOCIATES, INC. WRITING CRAVEN-THOMPSON & ASSOCIATES, INC. COPYRIGHT © 2004


FOR: THE CITY OF FORT LAUDERDALE



SCALE: 1" = 100'

NOTE: THIS IS NOT A SKETCH OF SURVEY, but only a graphic depiction of the description shown hereon. There has been no field work, viewing of the subject property, or monuments set in connection with the preparation of the information shown hereon.

SKETCH TO ACCOMPANY DESCRIPTION 40' WIDE RAW WATER LINE PW#30 TO PW#31

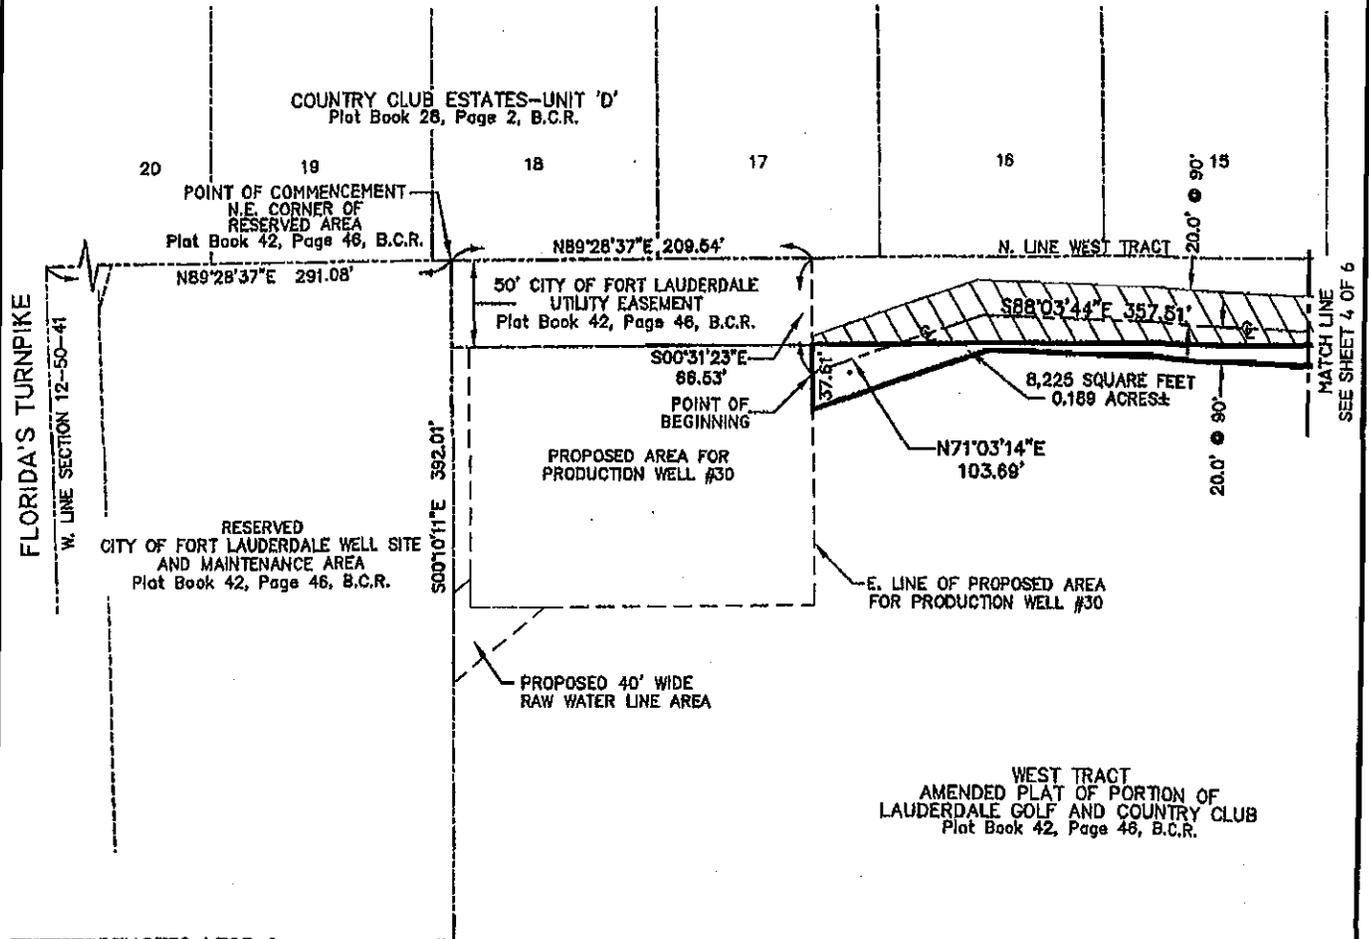

DENOTES LESS & EXCEPT PORTION
 SEE SHEET 1 OF 6 FOR LOCATION SKETCH, SURVEYOR'S NOTES AND ABBREVIATION LEGEND.
 SEE SHEET 2 OF 6 FOR LEGAL DESCRIPTION.
 SEE SHEETS 4, 5 & 6 OF 6 FOR REMAINDER OF BOUNDARY INFORMATION.

SHEET 3 OF 6 SHEETS

UPDATES and/or REVISIONS	DATE	BY	CK'D

NOTE The undersigned and CRAVEN-THOMPSON & ASSOCIATES, INC. make no representations or guarantees as to the information reflected hereon pertaining to easements, rights-of-way, set back lines, reservations, agreements and other similar matters, and further, this instrument is not intended to reflect or set forth all such matters. Such information should be obtained and confirmed by others through appropriate title verification.

NOTE Lands shown hereon were not abstracted for right-of-way and/or easements of record.

G:\2009\09-0026 DIXIE WELL FIELD EASEMENTS\DWG\SD-40' WATER EASE PW 30 TO PW 31REV.DWG

JOB NO.: 09-0026	DRAWN BY: T.S.	CHECKED BY: R.Y.	F.B.N/A	PG.N/A	DATED: 11-28-12
------------------	----------------	------------------	---------	--------	-----------------



CRAVEN • THOMPSON & ASSOCIATES, INC.

ENGINEERS • PLANNERS • SURVEYORS

3563 N.W. 53RD STREET, FORT LAUDERDALE, FLORIDA 33309 FAX: (954) 739-6409 TEL.: (954) 739-6400
 FLORIDA LICENSED ENGINEERING, SURVEYING & MAPPING BUSINESS No. 271
 FLORIDA LICENSED LANDSCAPE ARCHITECTURE BUSINESS No. C000114

MATERIAL SHOWN HEREON IS THE PROPERTY OF CRAVEN • THOMPSON & ASSOCIATES, INC. AND SHALL NOT BE REPRODUCED IN WHOLE OR IN PART WITHOUT PERMISSION OF CRAVEN • THOMPSON & ASSOCIATES, INC. WRITING CRAVEN • THOMPSON & ASSOCIATES, INC. COPYRIGHT ©2004


FOR: THE CITY OF FORT LAUDERDALE



SCALE: 1" = 100'

NOTE: THIS IS NOT A SKETCH OF SURVEY, but only a graphic depiction of the description shown hereon. There has been no field work, viewing of the subject property, or monuments set in connection with the preparation of the information shown hereon.

SKETCH TO ACCOMPANY DESCRIPTION 40' WIDE RAW WATER LINE PW#30 TO PW#31

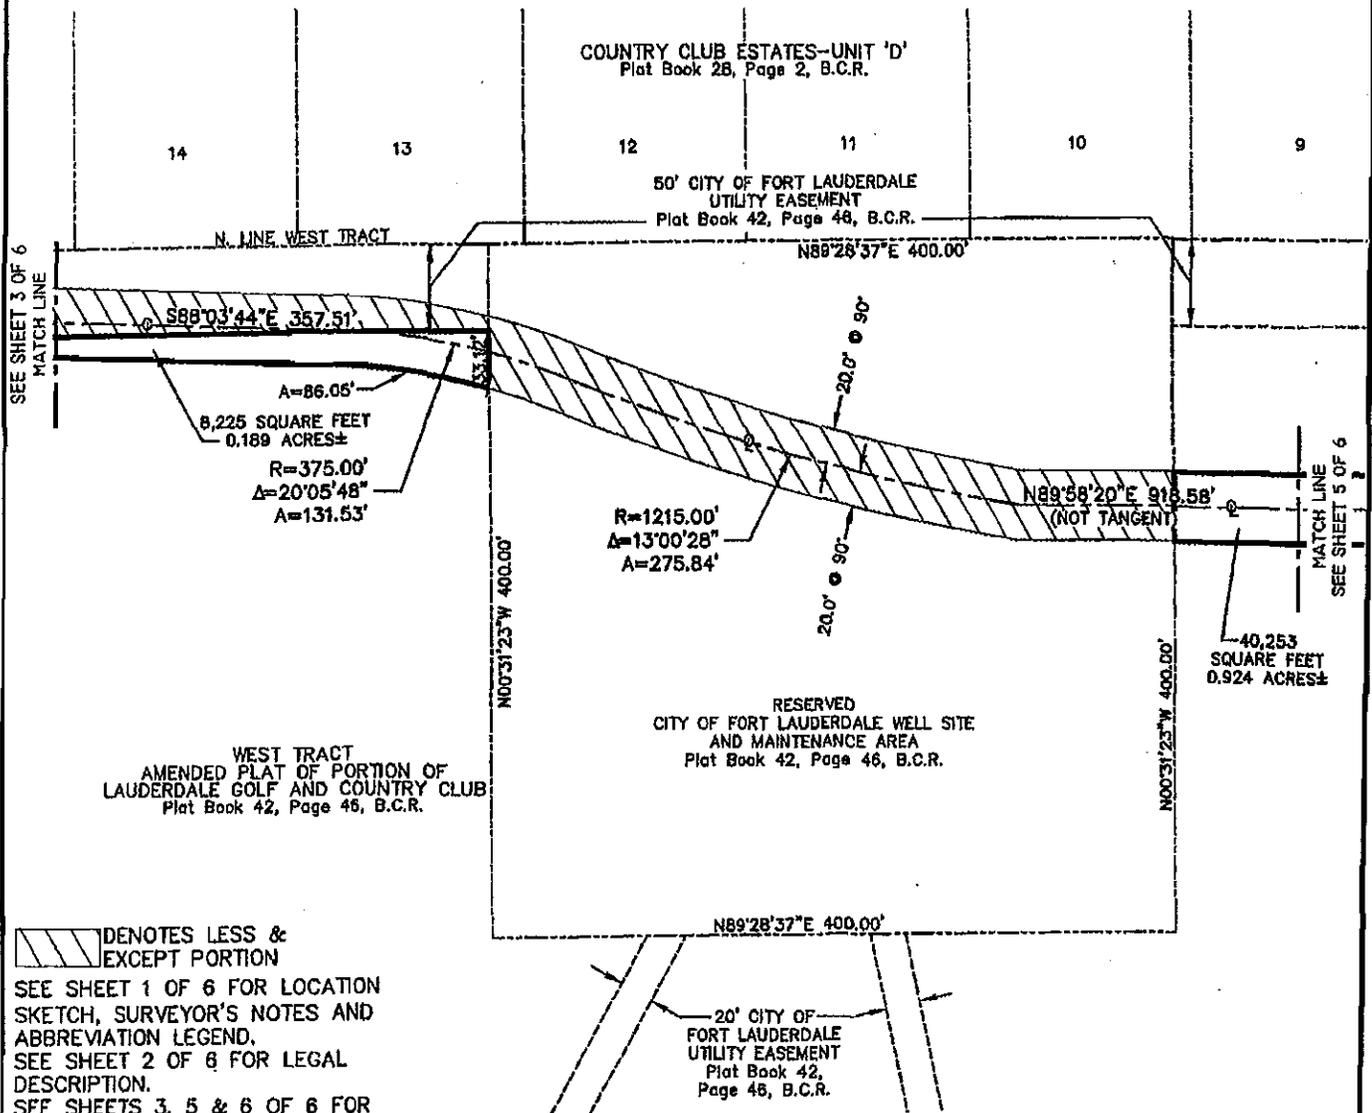

DENOTES LESS & EXCEPT PORTION
 SEE SHEET 1 OF 6 FOR LOCATION SKETCH, SURVEYOR'S NOTES AND ABBREVIATION LEGEND.
 SEE SHEET 2 OF 6 FOR LEGAL DESCRIPTION.
 SEE SHEETS 3, 5 & 6 OF 6 FOR REMAINDER OF BOUNDARY INFORMATION.

SHEET 4 OF 6 SHEETS

UPDATES and/or REVISIONS	DATE	BY	CK'D

NOTE The undersigned and CRAVEN • THOMPSON & ASSOCIATES, INC. make no representations or guarantees as to the information reflected hereon pertaining to easements, rights-of-way, set back lines, reservations, agreements and other similar matters, and further, this instrument is not intended to reflect or set forth all such matters. Such information should be obtained and confirmed by others through appropriate title verification.

NOTE Lands shown hereon were not abstracted for right-of-way and/or easements of record.

G:\2009\09-0026 DIXIE WELL FIELD EASEMENTS\DWG\SD-40' WATER EASE PW 30 TO PW 31REV.DWG

JOB NO.: 09-0026	DRAWN BY: T.S.	CHECKED BY: R.Y.	F.B.N/A	PG.N/A	DATED: 11-28-12
------------------	----------------	------------------	---------	--------	-----------------



CRAVEN • THOMPSON & ASSOCIATES, INC.

ENGINEERS PLANNERS SURVEYORS

3563 N.W. 53RD STREET, FORT LAUDERDALE, FLORIDA 33309 FAX: (954) 739-6409 TEL.: (954) 739-6400
 FLORIDA LICENSED ENGINEERING, SURVEYING & MAPPING BUSINESS No. 271
 FLORIDA LICENSED LANDSCAPE ARCHITECTURE BUSINESS No. C000114

MATERIAL SHOWN HEREON IS THE PROPERTY OF CRAVEN • THOMPSON & ASSOCIATES, INC. AND SHALL NOT BE REPRODUCED IN WHOLE OR IN PART WITHOUT PERMISSION OF CRAVEN • THOMPSON & ASSOCIATES, INC. WRITING CRAVEN • THOMPSON & ASSOCIATES, INC. COPYRIGHT ©2004


FOR: THE CITY OF FORT LAUDERDALE



SCALE: 1" = 100'

NOTE: THIS IS NOT A SKETCH OF SURVEY, but only a graphic depiction of the description shown hereon. There has been no field work, viewing of the subject property, or monuments set in connection with the preparation of the information shown hereon.

SKETCH TO ACCOMPANY DESCRIPTION 40' WIDE RAW WATER LINE PW#30 TO PW#31

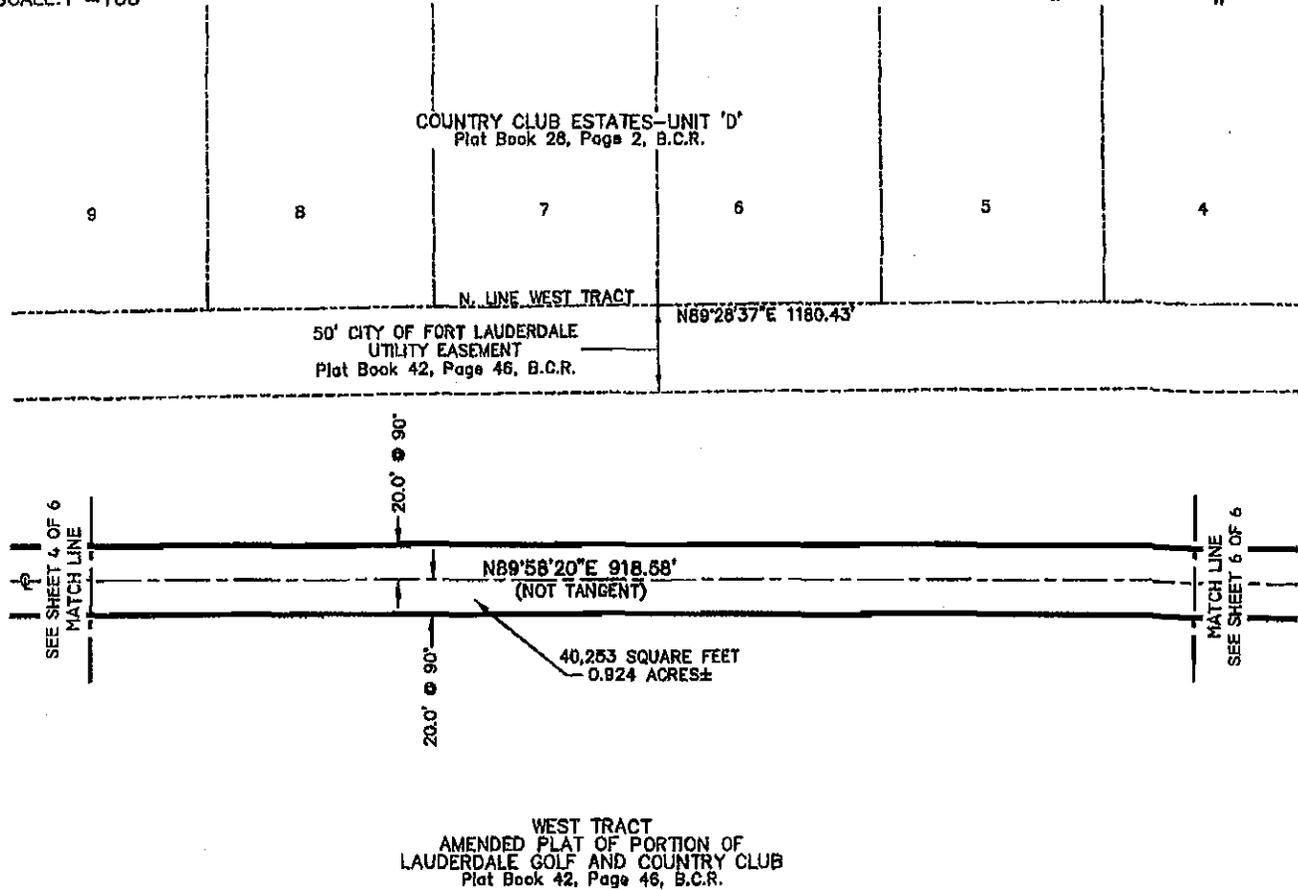

SEE SHEET 1 OF 6 FOR LOCATION SKETCH, SURVEYOR'S NOTES AND ABBREVIATION LEGEND.
 SEE SHEET 2 OF 6 FOR LEGAL DESCRIPTION.
 SEE SHEETS 3, 4 & 6 OF 6 FOR REMAINDER OF BOUNDARY INFORMATION.

SHEET 5 OF 6 SHEETS

UPDATES and/or REVISIONS	DATE	BY	CK'D

NOTE The undersigned and CRAVEN-THOMPSON & ASSOCIATES, INC. make no representations or guarantees as to the information reflected hereon pertaining to easements, rights-of-way, set back lines, reservations, agreements and other similar matters, and further, this instrument is not intended to reflect or set forth all such matters. Such information should be obtained and confirmed by others through appropriate title verification.

NOTE Lands shown hereon were not abstracted for right-of-way and/or easements of record.

G:\2009\09-0026 DIXIE WELL FIELD EASEMENTS\DWG\SD-40' WATER EASE PW 30 TO PW 31REV.DWG

JOB NO.: 09-0026	DRAWN BY: T.S.	CHECKED BY: R.Y.	F.B.N/A	PG.N/A	DATED: 11-28-12
------------------	----------------	------------------	---------	--------	-----------------



CRAVEN • THOMPSON & ASSOCIATES, INC.

ENGINEERS PLANNERS SURVEYORS

3563 N.W. 53RD STREET, FORT LAUDERDALE, FLORIDA 33309 FAX: (954) 739-6409 TEL.: (954) 739-6400
 FLORIDA LICENSED ENGINEERING, SURVEYING & MAPPING BUSINESS No. 271
 FLORIDA LICENSED LANDSCAPE ARCHITECTURE BUSINESS No. C000114
 MATERIAL SHOWN HEREON IS THE PROPERTY OF CRAVEN-THOMPSON & ASSOCIATES, INC. AND SHALL NOT BE REPRODUCED IN WHOLE OR IN PART WITHOUT PERMISSION OF CRAVEN-THOMPSON & ASSOCIATES, INC. WRITING CRAVEN-THOMPSON & ASSOCIATES, INC. COPYRIGHT © 2004


FOR: THE CITY OF FORT LAUDERDALE



SCALE: 1" = 100'

NOTE: THIS IS NOT A SKETCH OF SURVEY, but only a graphic depiction of the description shown hereon. There has been no field work, viewing of the subject property, or monuments set in connection with the preparation of the information shown hereon.

SKETCH TO ACCOMPANY DESCRIPTION 40' WIDE RAW WATER LINE PW#30 TO PW#31

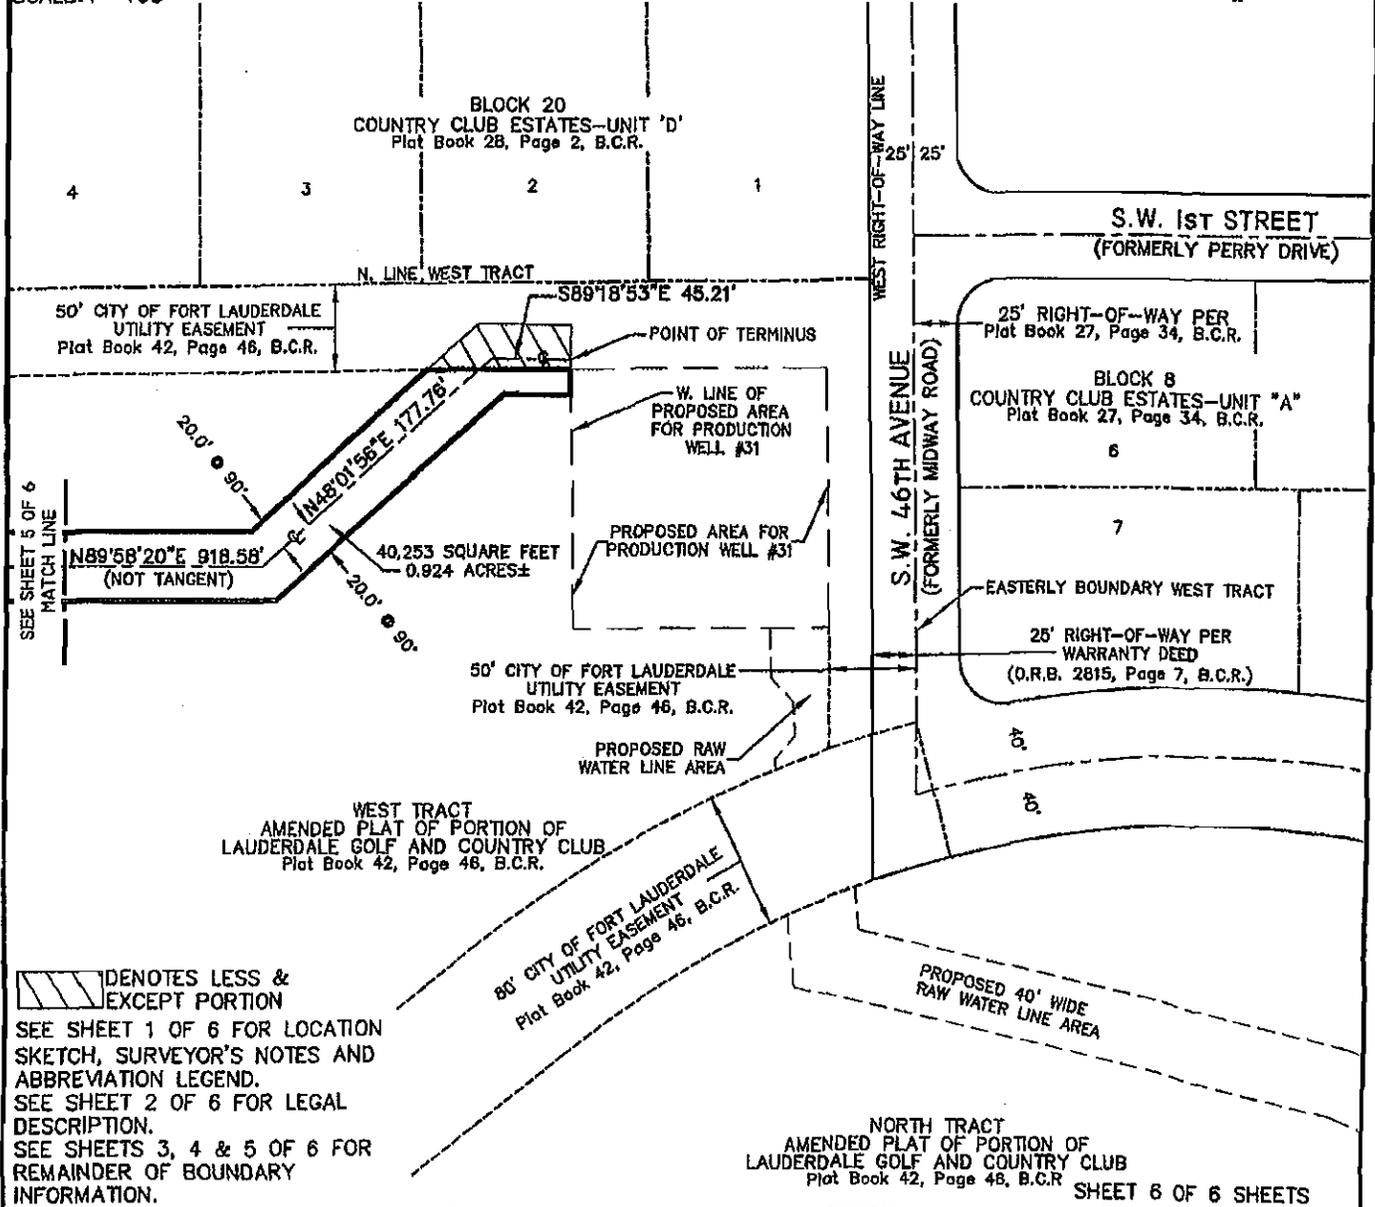

DENOTES LESS & EXCEPT PORTION
 SEE SHEET 1 OF 6 FOR LOCATION SKETCH, SURVEYOR'S NOTES AND ABBREVIATION LEGEND.
 SEE SHEET 2 OF 6 FOR LEGAL DESCRIPTION.
 SEE SHEETS 3, 4 & 5 OF 6 FOR REMAINDER OF BOUNDARY INFORMATION.

NOTE The undersigned and CRAVEN-THOMPSON & ASSOCIATES, INC. make no representations or guarantees as to the information reflected hereon pertaining to easements, rights-of-way, set back lines, reservations, agreements and other similar matters, and further, this instrument is not intended to reflect or set forth all such matters. Such information should be obtained and confirmed by others through appropriate title verification.

NOTE Lands shown hereon were not abstracted for right-of-way and/or easements of record.

G:\2009\09-0026 DIXIE WELL FIELD EASEMENTS\DWG\SD-40' WATER EASE PW 30 TO PW 31REV.DWG

UPDATES and/or REVISIONS	DATE	BY	CK'D

JOB NO.: 09-0026 DRAWN BY: T.S. CHECKED BY: R.Y. F.B.N/A PG.N/A DATED: 11-28-12



CRAVEN • THOMPSON & ASSOCIATES, INC.

ENGINEERS PLANNERS SURVEYORS

3563 N.W. 53RD STREET, FORT LAUDERDALE, FLORIDA 33309 FAX: (954) 739-6409 TEL.: (954) 739-6400
 FLORIDA LICENSED ENGINEERING, SURVEYING & MAPPING BUSINESS No. 271
 FLORIDA LICENSED LANDSCAPE ARCHITECTURE BUSINESS No. C000114

MATERIAL SHOWN HEREON IS THE PROPERTY OF CRAVEN-THOMPSON & ASSOCIATES, INC. AND SHALL NOT BE REPRODUCED IN WHOLE OR IN PART WITHOUT PERMISSION OF CRAVEN-THOMPSON & ASSOCIATES, INC. WRITING CRAVEN-THOMPSON & ASSOCIATES, INC. COPYRIGHT ©2004

FOR: THE CITY OF FORT LAUDERDALE



SCALE: 1"=800'

SURVEYOR'S NOTES:


- 1) THE BEARINGS SHOWN HEREON ARE BASED ON THE NORTH AMERICAN DATUM OF 1983/1990 (NAD 83/90), STATE PLANE COORDINATE SYSTEM (FLORIDA EAST ZONE) AND BASED ON NATIONAL GEODETIC SURVEY MONUMENTS "N546" AND "ANNA" AS REFERENCED ON AS-BUILT PLANS PREPARED BY SCOTT A. GUZZI & ASSOCIATES, INC. DATED 11-28-05, FILE NO. WS-04-07, SHEETS C-31 THRU C-51. THE ANGULAR DEFLECTION DIFFERENCE FROM BEARINGS SHOWN ON THE AMENDED PLAT OF PORTION OF LAUDERDALE GOLF AND COUNTRY CLUB, PLAT BOOK 42, PAGE 46, BROWARD COUNTY RECORDS IS -0°21'12".
- 2) THIS DOCUMENT CONSISTS OF 4 SHEETS AND EACH SHEET SHALL NOT BE CONSIDERED FULL, VALID AND COMPLETE UNLESS ATTACHED TO THE OTHERS.
- 3) ALL EASEMENTS SHOWN HEREON ARE PER THE RECORD PLAT UNLESS OTHERWISE NOTED.
- 4) THE SIDELINES OF THIS EASEMENT ARE TO SHORTENED OR LENGTHENED SO AS TO CREATE A CONTINUOUS STRIP.
- 5) SEE SHEET 2 OF 4 FOR LEGAL DESCRIPTION.
- 6) SEE SHEETS 3 & 4 OF 4 FOR BOUNDARY INFORMATION SKETCH.

ABBREVIATION LEGEND

B.C.R.	BROWARD COUNTY RECORDS
R	RADIUS
Δ	CENTRAL ANGLE
A	ARC DISTANCE
⊙	CENTERLINE
PW	PRODUCTION WELL
O.R.B.	OFFICIAL RECORDS BOOK
PG.	PAGE

NOTE: THIS IS NOT A SKETCH OF SURVEY, but only a graphic depiction of the description shown hereon. There has been no field work, viewing of the subject property, or monuments set in connection with the preparation of the information shown hereon.

LOCATION SKETCH 40' WIDE RAW WATER LINE PW#31 TO PW#32

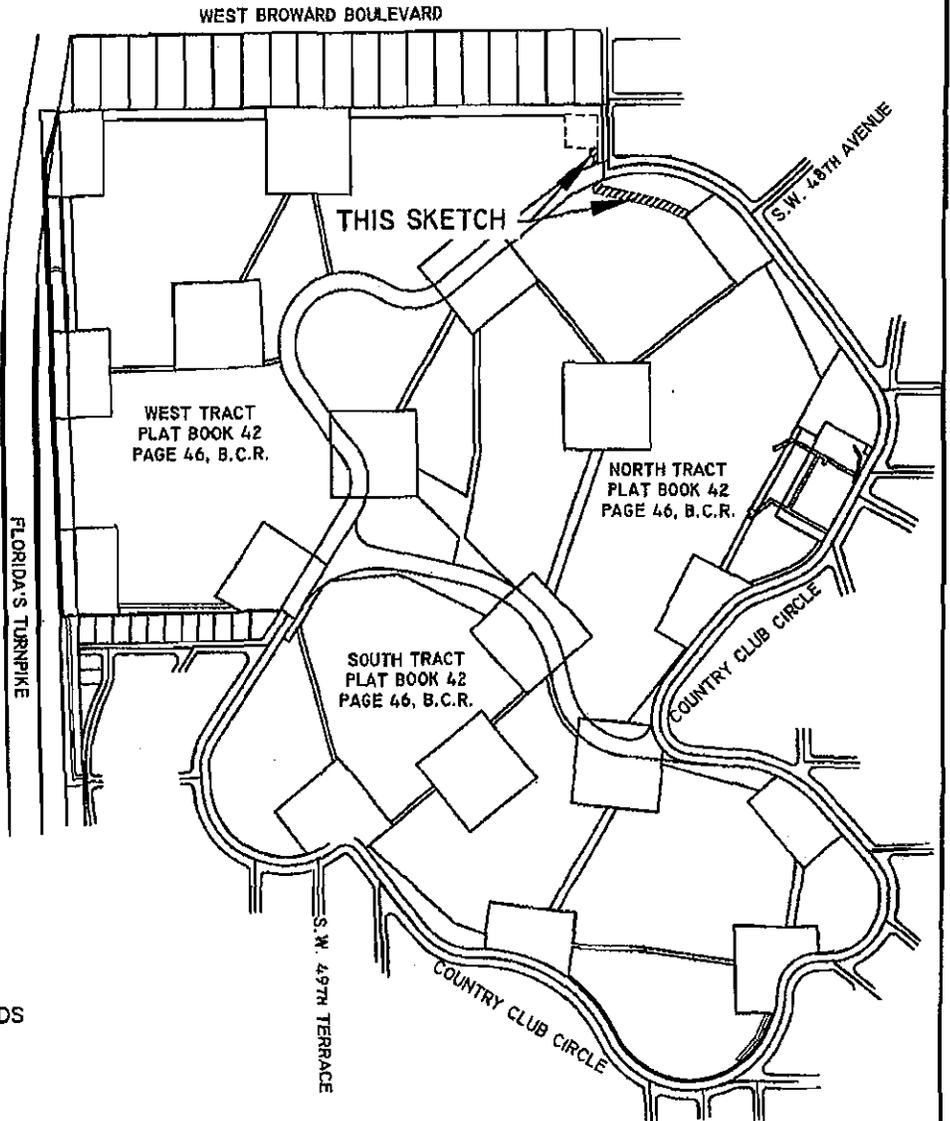

SHEET 1 OF 4 SHEETS

UPDATES and/or REVISIONS	DATE	BY	CK'D

NOTE The undersigned and CRAVEN-THOMPSON & ASSOCIATES, INC. make no representations or guarantees as to the information reflected hereon pertaining to easements, rights-of-way, set back lines, reservations, agreements and other similar matters, and further, this instrument is not intended to reflect or set forth all such matters. Such information should be obtained and confirmed by others through appropriate title verification.

NOTE Lands shown hereon were not abstracted for right-of-way and/or easements of record.

G:\2009\09-0026 DIXIE WELL FIELD EASEMENTS\DWG\SD-40' WATER EASE PW 31 TO PW 32REV.DWG

JOB NO.: 09-0026	DRAWN BY: T.S.	CHECKED BY: R.Y.	F.B.N/A PG.N/A DATED: 11-28-12
------------------	----------------	------------------	--------------------------------------

DESCRIPTION: (40' WIDE RAW WATER LINE PW#31 TO PW#32)

A PORTION OF WEST TRACT AND NORTH TRACT, AMENDED PLAT OF PORTION OF LAUDERDALE GOLF AND COUNTRY CLUB, ACCORDING TO THE PLAT THEREOF AS RECORDED IN PLAT BOOK 42, PAGE 46 OF THE PUBLIC RECORDS OF BROWARD COUNTY, FLORIDA, BEING A STRIP OF LAND 40.00 FEET IN WIDTH, LYING 20.00 FEET ON EACH SIDE OF AND PARALLEL WITH, WHEN MEASURED AT RIGHT ANGLES TO THE FOLLOWING DESCRIBED CENTERLINE:

COMMENCING AT THE SOUTHEAST CORNER OF LOT 1, BLOCK 20, COUNTRY CLUB ESTATES-UNIT 'D', ACCORDING TO THE PLAT THEREOF AS RECORDED IN PLAT BOOK 28, PAGE 2 OF SAID PUBLIC RECORDS; THENCE SOUTH 00°31'23" EAST, ALONG THE WEST RIGHT-OF-WAY LINE S.W. 46th AVENUE (FORMERLY MIDWAY ROAD), AS RECORDED IN OFFICIAL RECORDS BOOK 2815, PAGE 7, OF SAID PUBLIC RECORDS, A DISTANCE OF 200.00 FEET; THENCE SOUTH 89°28'37" WEST, A DISTANCE OF 40.13 FEET TO THE POINT OF BEGINNING OF SAID CENTERLINE, SAID POINT BEING ON THE SOUTH LINE OF A PROPOSED AREA FOR PRODUCTION WELL #31; THENCE SOUTH 02°41'55" EAST, A DISTANCE OF 20.68 FEET; THENCE SOUTH 45°18'15" EAST, A DISTANCE OF 18.65 FEET; THENCE SOUTH 03°46'57" EAST, A DISTANCE OF 36.08 FEET; THENCE SOUTH 41°52'23" WEST, A DISTANCE OF 17.89 FEET; THENCE SOUTH 05°18'21" EAST, A DISTANCE OF 108.46 FEET; THENCE SOUTH 77°13'45" EAST, A DISTANCE OF 310.92 FEET; THENCE SOUTH 68°12'50" EAST, A DISTANCE OF 129.91 FEET TO THE POINT OF TERMINUS, SAID POINT BEING ON THE NORTHWEST LINE OF A RESERVED AREA AS SHOWN ON SAID AMENDED PLAT OF PORTION OF LAUDERDALE GOLF AND COUNTRY CLUB.

LESS AND EXCEPT:


THAT PORTION OF THE ABOVE DESCRIBED PROPERTY LYING WITHIN THAT CERTAIN 50 FOOT WIDE AND 80 FOOT WIDE CITY OF FORT LAUDERDALE UTILITY EASEMENT, BOTH AS SHOWN ON SAID AMENDED PLAT OF PORTION OF LAUDERDALE GOLF AND COUNTRY CLUB.

SAID LANDS SITUATE LYING AND BEING IN THE CITY OF FORT LAUDERDALE, BROWARD COUNTY, FLORIDA CONTAINING 0.486 ACRES OR (21,162 SQUARE FEET) MORE OR LESS.

CERTIFICATE:

WE HEREBY CERTIFY THAT THIS DESCRIPTION AND SKETCH CONFORMS TO THE MINIMUM TECHNICAL STANDARDS FOR LAND SURVEYING IN THE STATE OF FLORIDA, AS OUTLINED IN RULES 5J-17, (FLORIDA ADMINISTRATIVE CODE), AS ADOPTED BY THE DEPARTMENT OF AGRICULTURE AND CONSUMER SERVICES, BOARD OF PROFESSIONAL SURVEYORS AND MAPPERS IN SEPTEMBER, 1981, AS AMENDED, PURSUANT TO CHAPTER 472.027 OF THE FLORIDA STATUTES, AND IS TRUE AND CORRECT TO THE BEST OF MY KNOWLEDGE AND BELIEF.

CRAVEN THOMPSON & ASSOCIATES, INC.
CERTIFICATE OF AUTHORIZATION NO. LB271

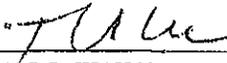

THOMAS C. SHAHAN
PROFESSIONAL SURVEYOR AND MAPPER NO. 4387
STATE OF FLORIDA

DEC 03 2012

THIS SKETCH & DESCRIPTION OR THE COPIES THEREOF ARE NOT VALID WITHOUT THE SIGNATURE AND THE ORIGINAL RAISED SEAL OF A FLORIDA LICENSED SURVEYOR AND MAPPER.

SEE SHEET 1 OF 4 FOR LOCATION SKETCH, SURVEYOR'S NOTES AND ABBREVIATION LEGEND.
SEE SHEETS 3 AND 4 OF 4 FOR BOUNDARY INFORMATION SKETCH.

SHEET 2 OF 4 SHEETS
JOB NO. 09-0026
DATED: November 28, 2012

G:\2009\09-0026 Dixie Well Field Easements\survey\SD-40' 31 to 32REV.doc



CRAVEN • THOMPSON & ASSOCIATES, INC.
ENGINEERS • PLANNERS • SURVEYORS

3563 N.W. 53RD STREET, FORT LAUDERDALE, FLORIDA 33309 FAX: (954) 739-6409 TEL.: (954) 739-6400
 FLORIDA LICENSED ENGINEERING, SURVEYING & MAPPING BUSINESS No. 271
 FLORIDA LICENSED LANDSCAPE ARCHITECTURE BUSINESS No. C000114

MATERIAL SHOWN HEREON IS THE PROPERTY OF CRAVEN-THOMPSON & ASSOCIATES, INC. AND SHALL NOT BE REPRODUCED IN WHOLE OR IN PART WITHOUT PERMISSION OF CRAVEN-THOMPSON & ASSOCIATES, INC. WRITING CRAVEN-THOMPSON & ASSOCIATES, INC. COPYRIGHT © 2004


FOR: THE CITY OF FORT LAUDERDALE



SCALE: 1"=100'

NOTE: THIS IS NOT A SKETCH OF SURVEY, but only a graphic depiction of the description shown hereon. There has been no field work, viewing of the subject property, or monuments set in connection with the preparation of the information shown hereon.

SKETCH TO ACCOMPANY DESCRIPTION
40' WIDE RAW WATER LINE PW#31 TO PW#32

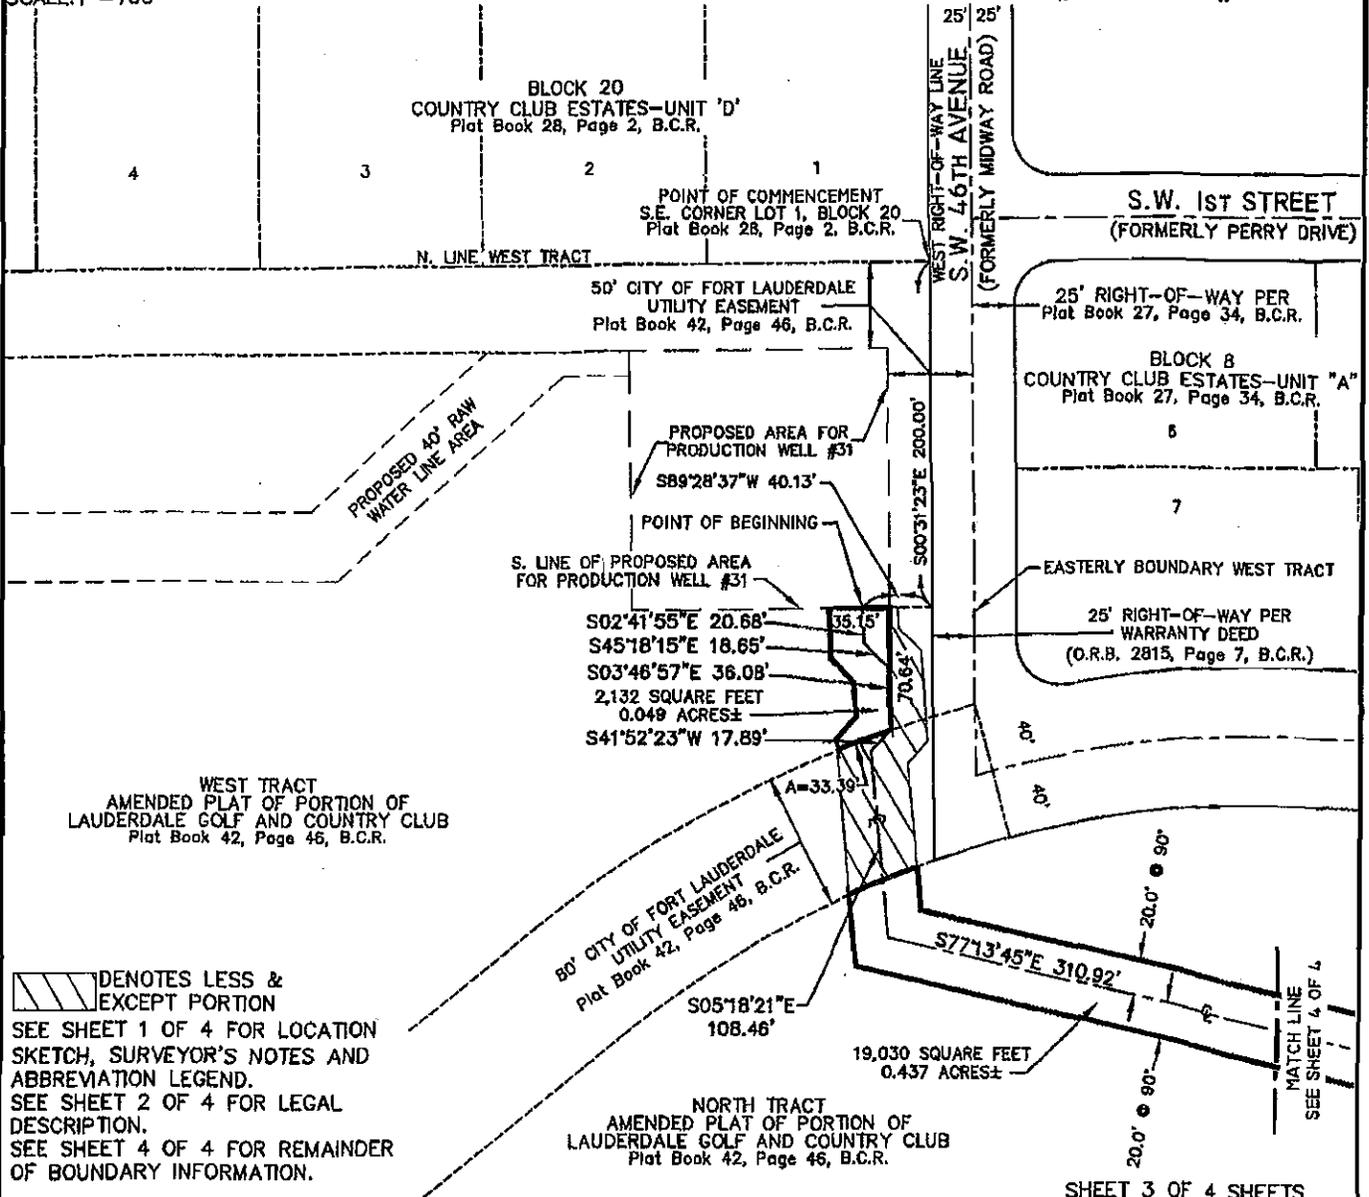

WEST TRACT
 AMENDED PLAT OF PORTION OF
 LAUDERDALE GOLF AND COUNTRY CLUB
 Plat Book 42, Page 46, B.C.R.

80' CITY OF FORT LAUDERDALE
 UTILITY EASEMENT
 Plat Book 42, Page 46, B.C.R.

19,030 SQUARE FEET
 0.437 ACRES±

NORTH TRACT
 AMENDED PLAT OF PORTION OF
 LAUDERDALE GOLF AND COUNTRY CLUB
 Plat Book 42, Page 46, B.C.R.

DIAGONAL HATCHING DENOTES LESS & EXCEPT PORTION
 SEE SHEET 1 OF 4 FOR LOCATION SKETCH, SURVEYOR'S NOTES AND ABBREVIATION LEGEND.
 SEE SHEET 2 OF 4 FOR LEGAL DESCRIPTION.
 SEE SHEET 4 OF 4 FOR REMAINDER OF BOUNDARY INFORMATION.

UPDATES and/or REVISIONS	DATE	BY	CK'D

NOTE The undersigned and CRAVEN-THOMPSON & ASSOCIATES, INC. make no representations or guarantees as to the information reflected hereon pertaining to easements, rights-of-way, set back lines, reservations, agreements and other similar matters, and further, this instrument is not intended to reflect or set forth all such matters. Such information should be obtained and confirmed by others through appropriate title verification.

NOTE Lands shown hereon were not abstracted for right-of-way and/or easements of record.

G:\2009\09-0026 DIXIE WELL FIELD EASEMENTS\DWG\SD-40' WATER EASE PW 31 TO PW 32REV.DWG

JOB NO.: 09-0026 DRAWN BY: T.S. CHECKED BY: R.Y. F.B.N/A PG.N/A DATED: 11-28-12



CRAVEN • THOMPSON & ASSOCIATES, INC.
ENGINEERS PLANNERS SURVEYORS

3563 N.W. 53RD STREET, FORT LAUDERDALE, FLORIDA 33309 FAX: (954) 739-6409 TEL.: (954) 739-6400
 FLORIDA LICENSED ENGINEERING, SURVEYING & MAPPING BUSINESS No. 271
 FLORIDA LICENSED LANDSCAPE ARCHITECTURE BUSINESS No. C000114

MATERIAL SHOWN HEREON IS THE PROPERTY OF CRAVEN-THOMPSON & ASSOCIATES, INC. AND SHALL NOT BE REPRODUCED IN WHOLE OR IN PART WITHOUT PERMISSION OF CRAVEN-THOMPSON & ASSOCIATES, INC. WRITING CRAVEN-THOMPSON & ASSOCIATES, INC. COPYRIGHT ©2004


FOR: THE CITY OF FORT LAUDERDALE



SCALE: 1" = 100'

NOTE: THIS IS NOT A SKETCH OF SURVEY, but only a graphic depiction of the description shown hereon. There has been no field work, viewing of the subject property, or monuments set in connection with the preparation of the information shown hereon.

SKETCH TO ACCOMPANY DESCRIPTION
40' WIDE RAW WATER LINE PW#31 TO PW#32

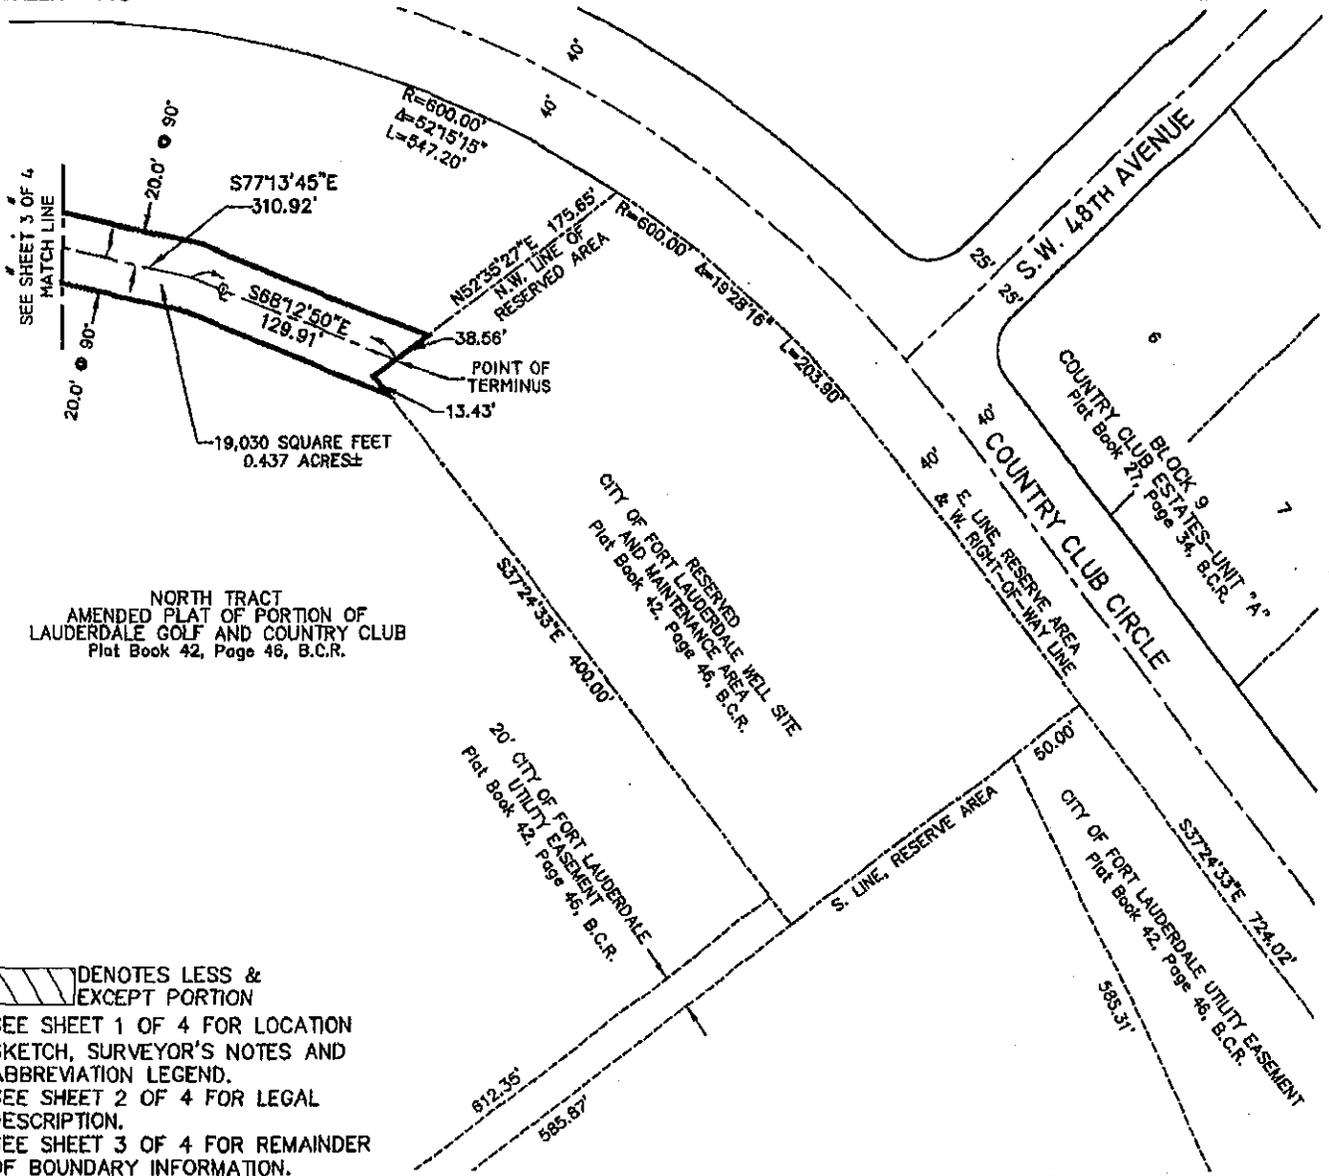

NORTH TRACT
 AMENDED PLAT OF PORTION OF
 LAUDERDALE GOLF AND COUNTRY CLUB
 Plat Book 42, Page 46, B.C.R.

DENOTES LESS & EXCEPT PORTION

SEE SHEET 1 OF 4 FOR LOCATION SKETCH, SURVEYOR'S NOTES AND ABBREVIATION LEGEND.
 SEE SHEET 2 OF 4 FOR LEGAL DESCRIPTION.
 SEE SHEET 3 OF 4 FOR REMAINDER OF BOUNDARY INFORMATION.

SHEET 4 OF 4 SHEETS

UPDATES and/or REVISIONS	DATE	BY	CK'D

NOTE The undersigned and CRAVEN-THOMPSON & ASSOCIATES, INC. make no representations or guarantees as to the information reflected hereon pertaining to easements, rights-of-way, set back lines, reservations, agreements and other similar matters, and further, this instrument is not intended to reflect or set forth all such matters. Such information should be obtained and confirmed by others through appropriate title verification.

NOTE Lands shown hereon were not abstracted for right-of-way and/or easements of record.

G:\2009\09-0026 DIXIE WELL FIELD EASEMENTS\DWG\SD-40' WATER EASE PW 31 TO PW 32 REV.DWG

JOB NO.: 09-0026	DRAWN BY: T.S.	CHECKED BY: R.Y.	F.B.N/A	PG.N/A	DATED: 11-28-12
------------------	----------------	------------------	---------	--------	-----------------



CRAVEN • THOMPSON & ASSOCIATES, INC.
ENGINEERS • PLANNERS • SURVEYORS

3563 N.W. 53RD STREET, FORT LAUDERDALE, FLORIDA 33309 FAX: (954) 739-6409 TEL.: (954) 739-6400
 FLORIDA LICENSED ENGINEERING, SURVEYING & MAPPING BUSINESS No. 271
 FLORIDA LICENSED LANDSCAPE ARCHITECTURE BUSINESS No. 0000114

MATERIAL SHOWN HEREON IS THE PROPERTY OF CRAVEN-THOMPSON & ASSOCIATES, INC. AND SHALL NOT BE REPRODUCED IN WHOLE OR IN PART WITHOUT PERMISSION OF CRAVEN-THOMPSON & ASSOCIATES, INC. WRITING CRAVEN-THOMPSON & ASSOCIATES, INC. COPYRIGHT ©2004

FOR: THE CITY OF FORT LAUDERDALE



SCALE: 1" = 800'

SURVEYOR'S NOTES:


- 1) THE BEARINGS SHOWN HEREON ARE BASED ON THE NORTH AMERICAN DATUM OF 1983/1990 (NAD 83/90), STATE PLANE COORDINATE SYSTEM (FLORIDA EAST ZONE) AND BASED ON NATIONAL GEODETIC SURVEY MONUMENTS "N546" AND "ANNA" AS REFERENCED ON AS-BUILT PLANS PREPARED BY SCOTT A. GUZZI & ASSOCIATES, INC. DATED 11-28-05, FILE NO. WS-04-07, SHEETS C-31 THRU C-51. THE ANGULAR DEFLECTION DIFFERENCE FROM BEARINGS SHOWN ON THE AMENDED PLAT OF PORTION OF LAUDERDALE GOLF AND COUNTRY CLUB, PLAT BOOK 42, PAGE 46, BROWARD COUNTY RECORDS IS -0'21"12".
- 2) THIS DOCUMENT CONSISTS OF 5 SHEETS AND EACH SHEET SHALL NOT BE CONSIDERED FULL, VALID AND COMPLETE UNLESS ATTACHED TO THE OTHERS.
- 3) ALL EASEMENTS SHOWN HEREON ARE PER THE RECORD PLAT UNLESS OTHERWISE NOTED.
- 4) THE SIDELINES OF THIS EASEMENT ARE TO SHORTENED OR LENGTHENED SO AS TO CREATE A CONTINUOUS STRIP.
- 5) SEE SHEET 2 OF 5 FOR LEGAL DESCRIPTION.
- 6) SEE SHEETS 3, 4 & 5 OF 5 FOR BOUNDARY INFORMATION SKETCH.

ABBREVIATION LEGEND

B.C.R.	BROWARD COUNTY RECORDS
R	RADIUS
Δ	CENTRAL ANGLE
A	ARC DISTANCE
⊙	CENTERLINE
PW	PRODUCTION WELL
O.R.B.	OFFICIAL RECORDS BOOK
PG.	PAGE

NOTE: THIS IS NOT A SKETCH OF SURVEY, but only a graphic depiction of the description shown hereon. There has been no field work, viewing of the subject property, or monuments set in connection with the preparation of the information shown hereon.

LOCATION SKETCH
40' WIDE RAW WATER LINE TO PW #33

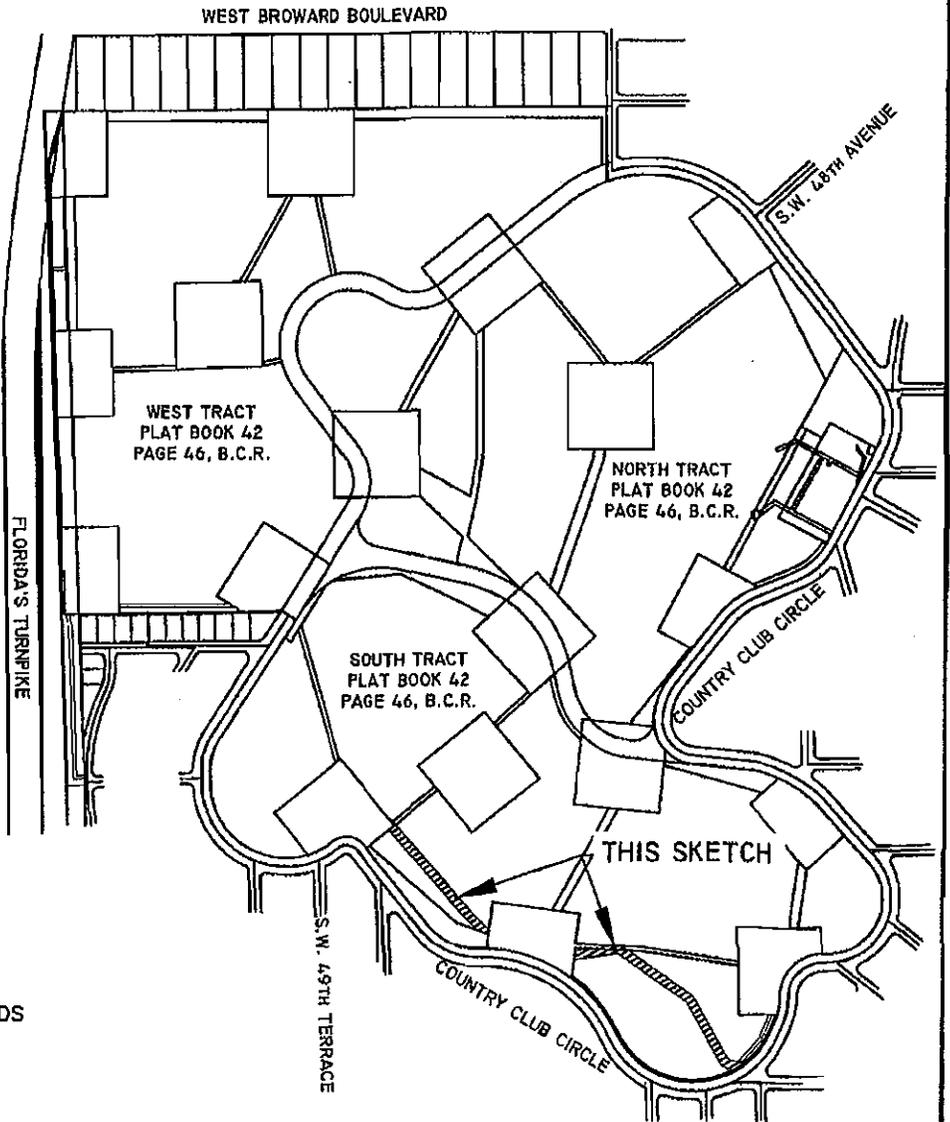

SHEET 1 OF 5 SHEETS

UPDATES and/or REVISIONS	DATE	BY	CK'D

NOTE The undersigned and CRAVEN-THOMPSON & ASSOCIATES, INC. make no representations or guarantees as to the information reflected hereon pertaining to easements, rights-of-way, set back lines, reservations, agreements and other similar matters, and further, this instrument is not intended to reflect or set forth all such matters. Such information should be obtained and confirmed by others through appropriate title verification.

NOTE Lands shown hereon were not abstracted for right-of-way and/or easements of record.

G:\2009\09-0026 DIXIE WELL FIELD EASEMENTS\DWG\SD-40' WATER EASE TO PW 33REV.DWG

JOB NO.: 09-0026	DRAWN BY: T.S.	CHECKED BY: R.Y.	F.B.N/A	PG.N/A	DATED: 11-27-12
------------------	----------------	------------------	---------	--------	-----------------

DESCRIPTION: (40' WIDE RAW WATER LINE TO PRODUCTION WELL #33)

A PORTION OF SOUTH TRACT, AMENDED PLAT OF PORTION OF LAUDERDALE GOLF AND COUNTRY CLUB, ACCORDING TO THE PLAT THEREOF AS RECORDED IN PLAT BOOK 42, PAGE 46 OF THE PUBLIC RECORDS OF BROWARD COUNTY, FLORIDA, BEING A STRIP OF LAND 40.00 FEET IN WIDTH, LYING 20.00 FEET ON EACH SIDE OF AND PARALLEL WITH, WHEN MEASURED AT RIGHT ANGLES TO THE FOLLOWING DESCRIBED CENTERLINE:

COMMENCE AT THE MOST SOUTHERLY SOUTHEAST CORNER OF A RESERVED AREA AS SHOWN ON SAID PLAT, SAID POINT BEING ON THE ARC OF A CIRCULAR CURVE TO THE RIGHT WHOSE RADIUS POINT BEARS NORTH 72°52'32" WEST FROM SAID POINT; THENCE SOUTHERLY ALONG THE ARC OF SAID CURVE HAVING A RADIUS OF 250.00 FEET, A CENTRAL ANGLE OF 08°30'01" FOR A DISTANCE OF 37.09 FEET TO THE POINT OF TANGENCY; THENCE SOUTH 25°37'30" WEST, A DISTANCE OF 59.03 FEET TO THE POINT OF CURVATURE OF A CIRCULAR CURVE TO THE RIGHT; THENCE SOUTHWESTERLY ALONG THE ARC OF SAID CURVE HAVING A RADIUS OF 400.04 FEET, A CENTRAL ANGLE OF 29°46'55" FOR A DISTANCE OF 207.94 FEET; THENCE NORTH 73°57'14" WEST, A DISTANCE OF 8.36 FEET; THENCE NORTH 80°54'09" WEST, A DISTANCE OF 5.28 FEET TO THE POINT OF BEGINNING OF SAID CENTERLINE; THENCE CONTINUE NORTH 80°54'09" WEST, A DISTANCE OF 44.81 FEET; THENCE NORTH 59°13'26" WEST, A DISTANCE OF 28.26 FEET; THENCE NORTH 29°42'01" WEST, A DISTANCE OF 327.98 FEET; THENCE NORTH 55°24'57" WEST, A DISTANCE OF 402.81 FEET; THENCE SOUTH 82°16'35" WEST, A DISTANCE OF 177.24 FEET; THENCE SOUTH 77°49'34" WEST, A DISTANCE OF 77.91 FEET; THENCE NORTH 76°12'40" WEST, A DISTANCE OF 335.35 FEET; THENCE NORTH 45°24'12" WEST, A DISTANCE OF 163.68 FEET; THENCE NORTH 42°19'14" WEST, A DISTANCE OF 118.29 FEET; THENCE NORTH 40°49'45" WEST, A DISTANCE OF 461.91 FEET; THENCE NORTH 69°53'36" WEST, A DISTANCE OF 63.73 FEET; THENCE NORTH 74°05'43" WEST, A DISTANCE OF 73.64 FEET; THENCE NORTH 62°48'45" WEST, A DISTANCE OF 83.30 FEET TO THE POINT OF TERMINUS.

LESS AND EXCEPT:


THAT PORTION OF THE ABOVE DESCRIBED PROPERTY LYING WITHIN RESERVED AREAS, AND LYING WITHIN THAT CERTAIN CITY OF FORT LAUDERDALE UTILITY EASEMENT LYING ADJACENT TO COUNTRY CLUB CIRCLE, BOTH AS SHOWN ON SAID AMENDED PLAT OF PORTION OF LAUDERDALE GOLF AND COUNTRY CLUB.

SAID LANDS SITUATE LYING AND BEING IN THE CITY OF FORT LAUDERDALE, BROWARD COUNTY, FLORIDA CONTAINING 1.543 ACRES OR (67,208 SQUARE FEET) MORE OR LESS.

CERTIFICATE:

WE HEREBY CERTIFY THAT THIS DESCRIPTION AND SKETCH CONFORMS TO THE MINIMUM TECHNICAL STANDARDS FOR LAND SURVEYING IN THE STATE OF FLORIDA, AS OUTLINED IN RULES 5J-17, (FLORIDA ADMINISTRATIVE CODE), AS ADOPTED BY THE DEPARTMENT OF AGRICULTURE AND CONSUMER SERVICES, BOARD OF PROFESSIONAL SURVEYORS AND MAPPERS IN SEPTEMBER, 1981, AS AMENDED, PURSUANT TO CHAPTER 472.027 OF THE FLORIDA STATUTES, AND IS TRUE AND CORRECT TO THE BEST OF MY KNOWLEDGE AND BELIEF.

CRAVEN THOMPSON & ASSOCIATES, INC.
CERTIFICATE OF AUTHORIZATION NO. LB271

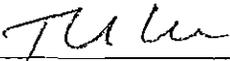
THOMAS C. SHAHAN
PROFESSIONAL SURVEYOR AND MAPPER NO. 4387
STATE OF FLORIDA

DEC 03 2012

THIS SKETCH & DESCRIPTION OR THE COPIES THEREOF ARE NOT VALID WITHOUT THE SIGNATURE AND THE ORIGINAL RAISED SEAL OF A FLORIDA LICENSED SURVEYOR AND MAPPER.

SEE SHEET 1 OF 5 FOR LOCATION SKETCH, SURVEYOR'S NOTES AND ABBREVIATION LEGEND.
SEE SHEETS 3, 4 AND 5 OF 5 FOR BOUNDARY INFORMATION SKETCH.

SHEET 2 OF 5 SHEETS

JOB NO. 09-0026

DATED: November 27, 2012

G:\2009\09-0026 Dixie Well Field Easements\survey\SD-40' TO 33REV.doc



CRAVEN • THOMPSON & ASSOCIATES, INC.
ENGINEERS • PLANNERS • SURVEYORS


3563 N.W. 53RD STREET, FORT LAUDERDALE, FLORIDA 33309 FAX: (954) 739-6409 TEL.: (954) 739-6400
 FLORIDA LICENSED ENGINEERING, SURVEYING & MAPPING BUSINESS No. 271
 FLORIDA LICENSED LANDSCAPE ARCHITECTURE BUSINESS No. C000114

MATERIAL SHOWN HEREON IS THE PROPERTY OF CRAVEN-THOMPSON & ASSOCIATES, INC. AND SHALL NOT BE REPRODUCED IN WHOLE OR IN PART WITHOUT PERMISSION OF CRAVEN-THOMPSON & ASSOCIATES, INC. WRITING CRAVEN-THOMPSON & ASSOCIATES, INC. COPYRIGHT ©2004

FOR: THE CITY OF FORT LAUDERDALE

NOTE: THIS IS NOT A SKETCH OF SURVEY, but only a graphic depiction of the description shown hereon. There has been no field work, viewing of the subject property, or monuments set in connection with the preparation of the information shown hereon.

SKETCH TO ACCOMPANY DESCRIPTION
40' WIDE RAW WATER LINE TO PW #33

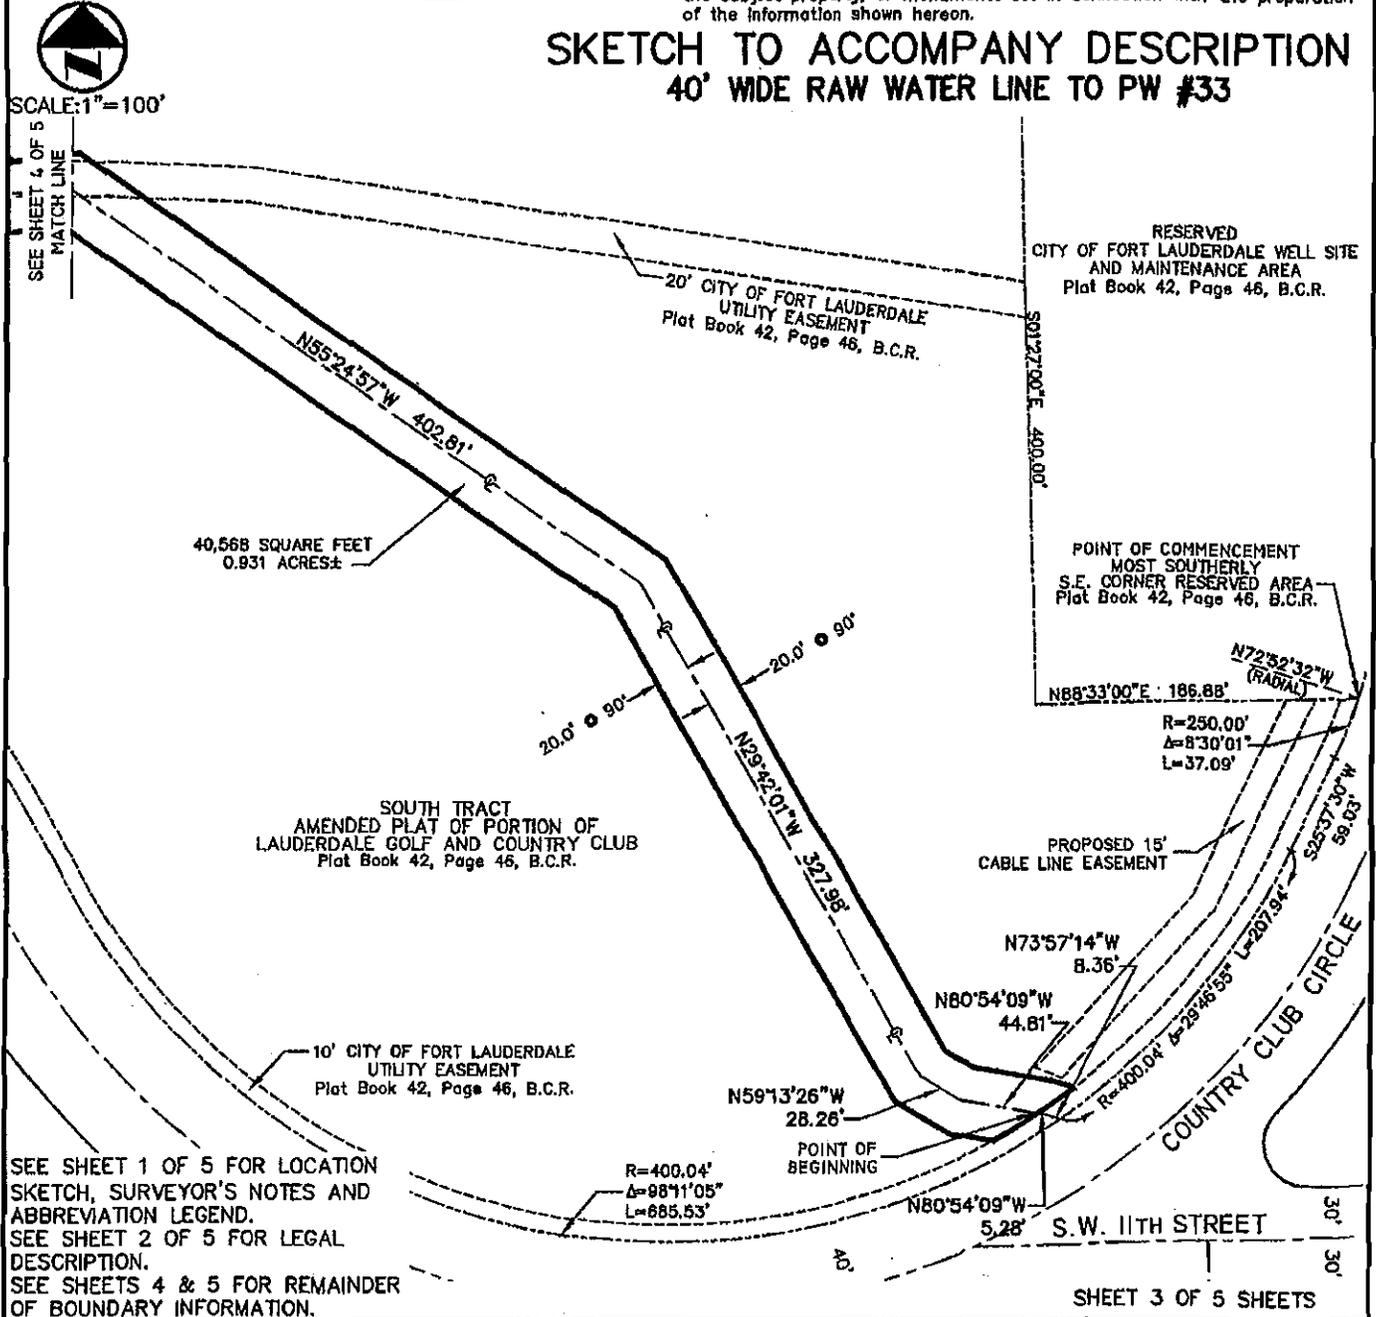

SEE SHEET 1 OF 5 FOR LOCATION SKETCH, SURVEYOR'S NOTES AND ABBREVIATION LEGEND.
 SEE SHEET 2 OF 5 FOR LEGAL DESCRIPTION.
 SEE SHEETS 4 & 5 FOR REMAINDER OF BOUNDARY INFORMATION.

UPDATES and/or REVISIONS	DATE	BY	CK'D

NOTE The undersigned and CRAVEN-THOMPSON & ASSOCIATES, INC. make no representations or guarantees as to the information reflected hereon pertaining to easements, rights-of-way, set back lines, reservations, agreements and other similar matters, and further, this instrument is not intended to reflect or set forth all such matters. Such information should be obtained and confirmed by others through appropriate title verification.

NOTE Lands shown hereon were not abstracted for right-of-way and/or easements of record.

G:\2009\09-0026 DIXIE WELL FIELD EASEMENTS\DWG\SD-40' WATER EASE TO PW 33REV.DWG

JOB NO.: 09-0026	DRAWN BY: T.S.	CHECKED BY: R.Y.	F.B.N/A	PG.N/A	DATED: 11-27-12
------------------	----------------	------------------	---------	--------	-----------------



Craven • Thompson & Associates, Inc.
ENGINEERS • PLANNERS • SURVEYORS

3563 N.W. 53RD STREET, FORT LAUDERDALE, FLORIDA 33309 FAX: (954) 739-6409 TEL.: (954) 739-6400
 FLORIDA LICENSED ENGINEERING, SURVEYING & MAPPING BUSINESS No. 271
 FLORIDA LICENSED LANDSCAPE ARCHITECTURE BUSINESS No. 0000114


MATERIAL SHOWN HEREON IS THE PROPERTY OF CRAVEN-THOMPSON & ASSOCIATES, INC. AND SHALL NOT BE REPRODUCED IN WHOLE OR IN PART WITHOUT PERMISSION OF CRAVEN-THOMPSON & ASSOCIATES, INC. WRITING CRAVEN-THOMPSON & ASSOCIATES, INC. COPYRIGHT ©2004

FOR: THE CITY OF FORT LAUDERDALE

NOTE: THIS IS NOT A SKETCH OF SURVEY, but only a graphic depiction of the description shown hereon. There has been no field work, viewing of the subject property, or monuments set in connection with the preparation of the information shown hereon.

SKETCH TO ACCOMPANY DESCRIPTION
40' WIDE RAW WATER LINE TO PW #33

SCALE: 1"=100'

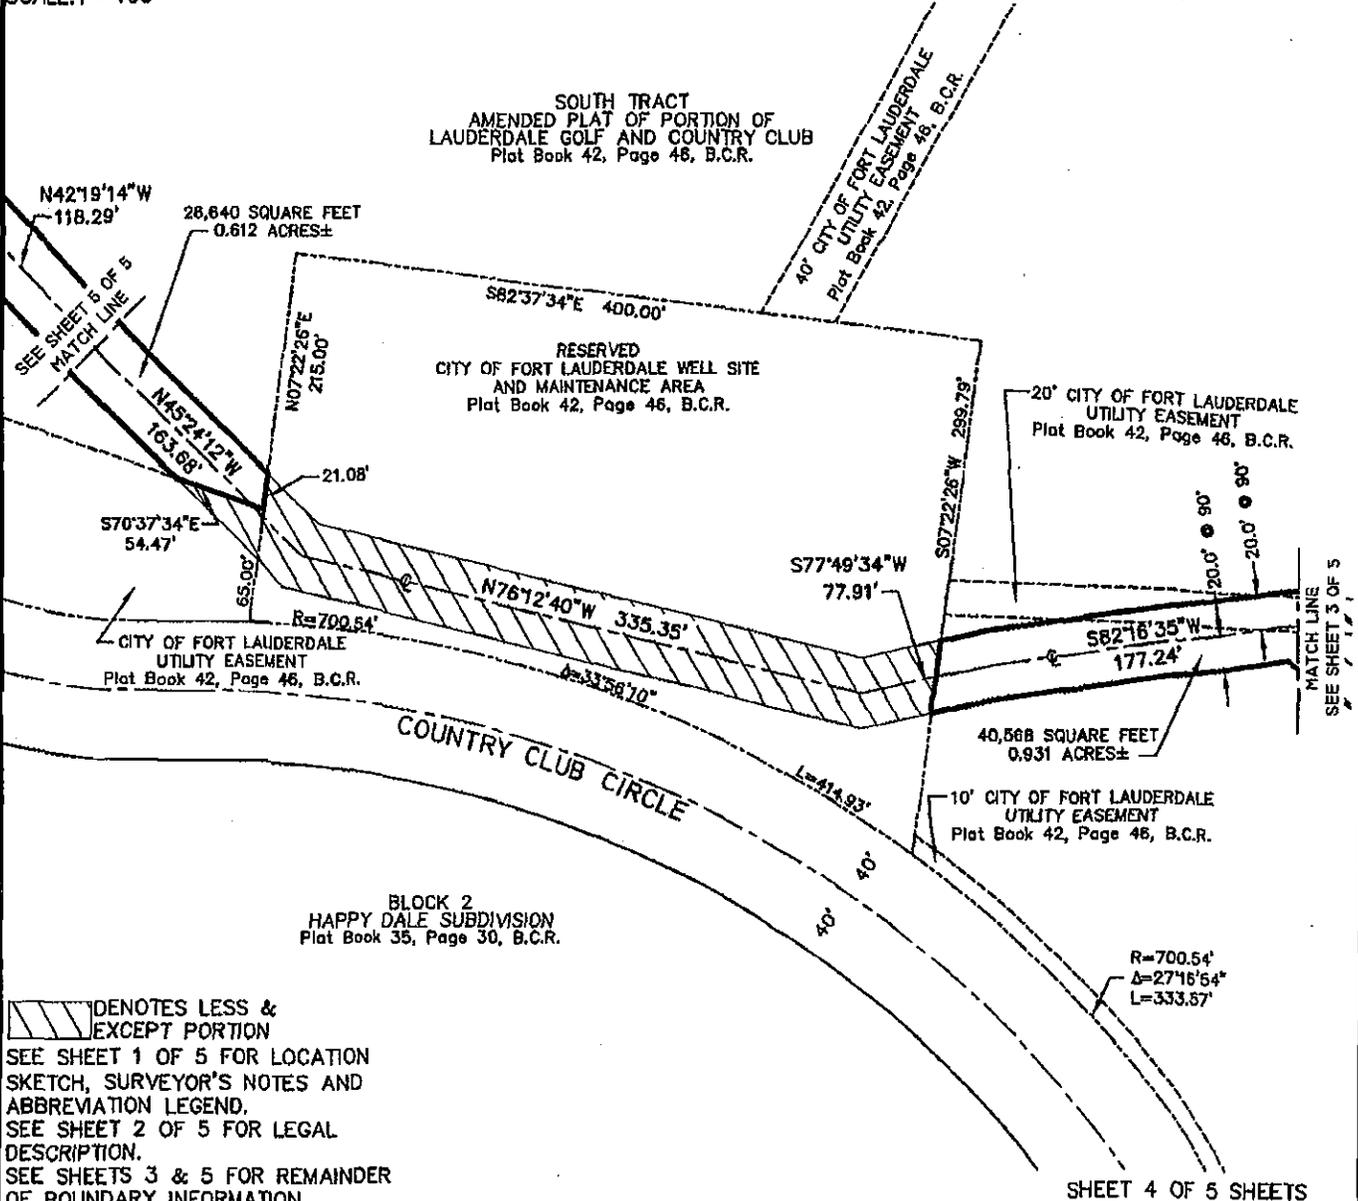

/// DENOTES LESS & EXCEPT PORTION
 SEE SHEET 1 OF 5 FOR LOCATION SKETCH, SURVEYOR'S NOTES AND ABBREVIATION LEGEND.
 SEE SHEET 2 OF 5 FOR LEGAL DESCRIPTION.
 SEE SHEETS 3 & 5 FOR REMAINDER OF BOUNDARY INFORMATION.

UPDATES and/or REVISIONS	DATE	BY	CK'D

NOTE The undersigned and CRAVEN-THOMPSON & ASSOCIATES, INC. make no representations or guarantees as to the information reflected hereon pertaining to easements, rights-of-way, set back lines, reservations, agreements and other similar matters, and further, this instrument is not intended to reflect or set forth all such matters. Such information should be obtained and confirmed by others through appropriate title verification.

NOTE Lands shown hereon were not abstracted for right-of-way and/or easements of record.

G:\2009\09-0026 DIXIE WELL FIELD EASEMENTS\DWG\SD-40' WATER EASE TO PW 33REV.DWG

JOB NO.: 09-0026	DRAWN BY: T.S.	CHECKED BY: R.Y.	F.B.N/A	PG.N/A	DATED: 11-27-12
------------------	----------------	------------------	---------	--------	-----------------



CRAVEN • THOMPSON & ASSOCIATES, INC.

ENGINEERS PLANNERS SURVEYORS


3563 N.W. 53RD STREET, FORT LAUDERDALE, FLORIDA 33309 FAX: (954) 739-6409 TEL.: (954) 739-6400
 FLORIDA LICENSED ENGINEERING, SURVEYING & MAPPING BUSINESS No. 271
 FLORIDA LICENSED LANDSCAPE ARCHITECTURE BUSINESS No. C000114

MATERIAL SHOWN HEREON IS THE PROPERTY OF CRAVEN-THOMPSON & ASSOCIATES, INC. AND SHALL NOT BE REPRODUCED IN WHOLE OR IN PART WITHOUT PERMISSION OF CRAVEN-THOMPSON & ASSOCIATES, INC. WRITING CRAVEN-THOMPSON & ASSOCIATES, INC. COPYRIGHT ©2004

FOR: THE CITY OF FORT LAUDERDALE

NOTE: THIS IS NOT A SKETCH OF SURVEY, but only a graphic depiction of the description shown hereon. There has been no field work, viewing of the subject property, or monuments set in connection with the preparation of the information shown hereon.

SKETCH TO ACCOMPANY DESCRIPTION 40' WIDE RAW WATER LINE TO PW #33

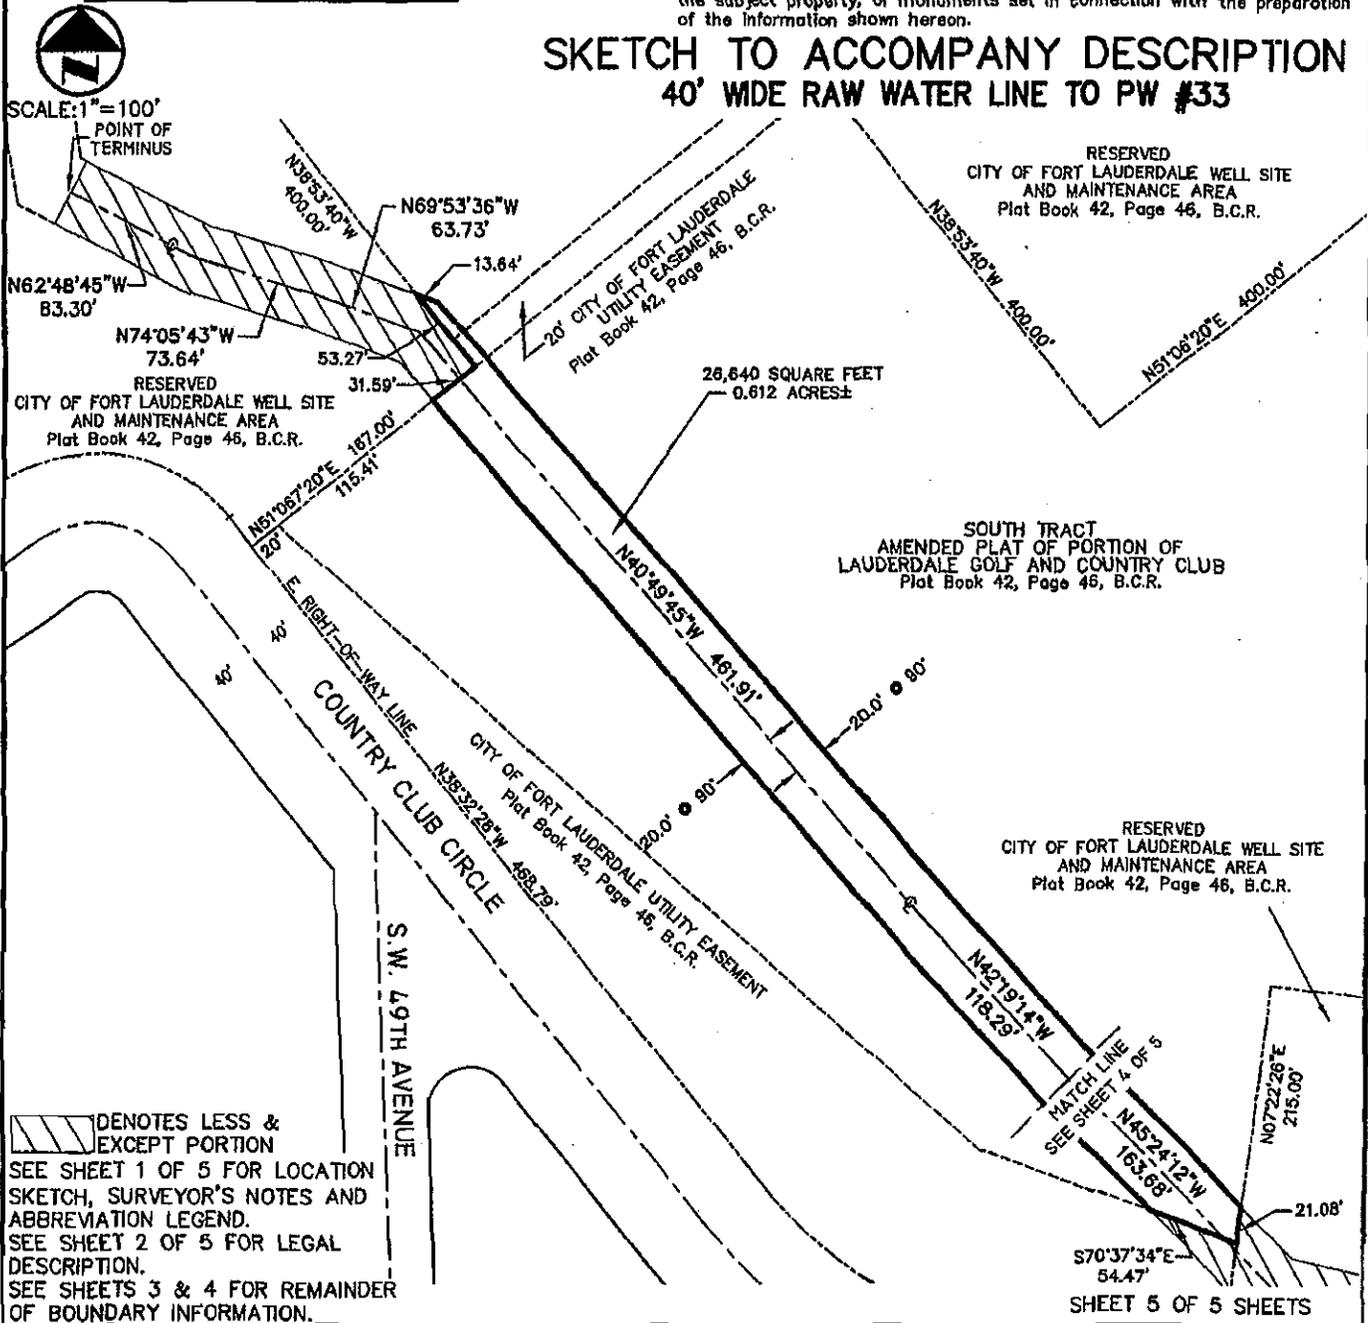

DENOTES LESS & EXCEPT PORTION
 SEE SHEET 1 OF 5 FOR LOCATION SKETCH, SURVEYOR'S NOTES AND ABBREVIATION LEGEND.
 SEE SHEET 2 OF 5 FOR LEGAL DESCRIPTION.
 SEE SHEETS 3 & 4 FOR REMAINDER OF BOUNDARY INFORMATION.

UPDATES and/or REVISIONS	DATE	BY	CK'D

NOTE The undersigned and CRAVEN-THOMPSON & ASSOCIATES, INC. make no representations or guarantees as to the information reflected hereon pertaining to easements, rights-of-way, set back lines, reservations, agreements and other similar matters, and further, this instrument is not intended to reflect or set forth all such matters. Such information should be obtained and confirmed by others through appropriate title verification.

NOTE Lands shown hereon were not abstracted for right-of-way and/or easements of record.

G:\2009\09-0026 DIXIE WELL FIELD EASEMENTS\DWG\SD-40' WATER EASE TO PW 33REV.DWG

JOB NO.: 09-0026	DRAWN BY: T.S.	CHECKED BY: R.Y.	F.B. N/A	PG. N/A	DATED: 11-27-12
------------------	----------------	------------------	----------	---------	-----------------



CRAVEN • THOMPSON & ASSOCIATES, INC.

ENGINEERS • PLANNERS • SURVEYORS

3563 N.W. 53RD STREET, FORT LAUDERDALE, FLORIDA 33309 FAX: (954) 739-6409 TEL.: (954) 739-6400
 FLORIDA LICENSED ENGINEERING, SURVEYING & MAPPING BUSINESS No. 271
 FLORIDA LICENSED LANDSCAPE ARCHITECTURE BUSINESS No. C000114

MATERIAL SHOWN HEREON IS THE PROPERTY OF CRAVEN-THOMPSON & ASSOCIATES, INC. AND SHALL NOT BE REPRODUCED IN WHOLE OR IN PART WITHOUT PERMISSION OF CRAVEN-THOMPSON & ASSOCIATES, INC. WRITING CRAVEN-THOMPSON & ASSOCIATES, INC. COPYRIGHT ©2004

FOR: THE CITY OF FORT LAUDERDALE



SCALE: 1"=800'

SURVEYOR'S NOTES:


- 1) THE BEARINGS SHOWN HEREON ARE BASED ON THE NORTH AMERICAN DATUM OF 1983/1990 (NAD 83/90), STATE PLANE COORDINATE SYSTEM (FLORIDA EAST ZONE) AND BASED ON NATIONAL GEODETIC SURVEY MONUMENTS "N546" AND "ANNA" AS REFERENCED ON AS-BUILT PLANS PREPARED BY SCOTT A. GUZZI & ASSOCIATES, INC. DATED 11-28-05, FILE NO. WS-04-07, SHEETS C-31 THRU C-51. THE ANGULAR DEFLECTION DIFFERENCE FROM BEARINGS SHOWN ON THE AMENDED PLAT OF PORTION OF LAUDERDALE GOLF AND COUNTRY CLUB, PLAT BOOK 42, PAGE 46, BROWARD COUNTY RECORDS IS -0'21'12".
- 2) THIS DOCUMENT CONSISTS OF 4 SHEETS AND EACH SHEET SHALL NOT BE CONSIDERED FULL, VALID AND COMPLETE UNLESS ATTACHED TO THE OTHERS.
- 3) ALL EASEMENTS SHOWN HEREON ARE PER THE RECORD PLAT UNLESS OTHERWISE NOTED.
- 4) THE SIDELINES OF THIS EASEMENT ARE TO SHORTENED OR LENGTHENED SO AS TO CREATE A CONTINUOUS STRIP.
- 5) SEE SHEET 2 OF 4 FOR LEGAL DESCRIPTION.
- 6) SEE SHEETS 3 & 4 OF 4 FOR BOUNDARY INFORMATION SKETCH.

ABBREVIATION LEGEND

B.C.R. BROWARD COUNTY RECORDS
 R RADIUS
 Δ CENTRAL ANGLE
 A ARC DISTANCE
 C CENTERLINE
 PW PRODUCTION WELL
 O.R.B. OFFICIAL RECORDS BOOK
 PG. PAGE

NOTE: THIS IS NOT A SKETCH OF SURVEY, but only a graphic depiction of the description shown hereon. There has been no field work, viewing of the subject property, or monuments set in connection with the preparation of the information shown hereon.

LOCATION SKETCH 40' WIDE RAW WATER LINE PW#33 TO PW#34

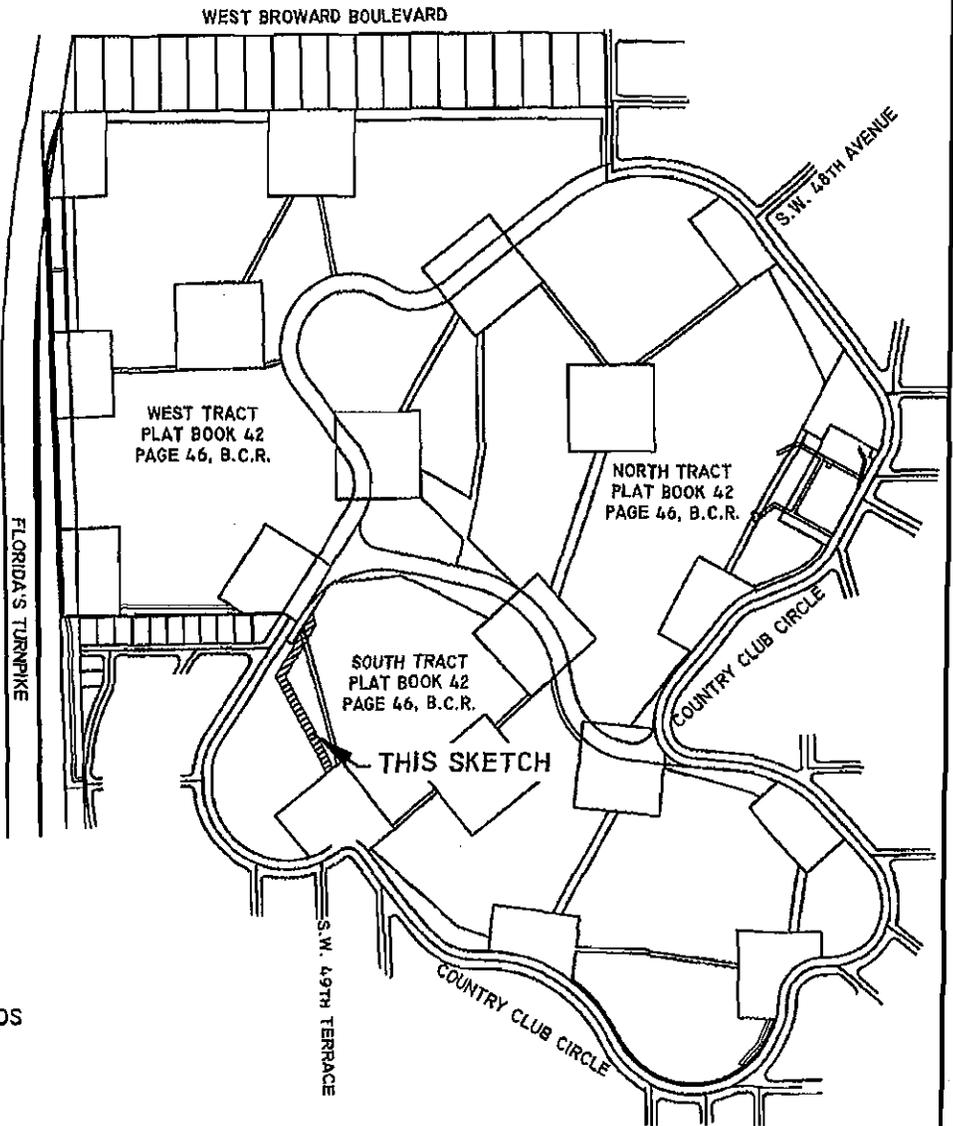

SHEET 1 OF 4 SHEETS

UPDATES and/or REVISIONS	DATE	BY	CK'D

NOTE The undersigned and CRAVEN-THOMPSON & ASSOCIATES, INC. make no representations or guarantees as to the information reflected hereon pertaining to easements, rights-of-way, set back lines, reservations, agreements and other similar matters, and further, this instrument is not intended to reflect or set forth all such matters. Such information should be obtained and confirmed by others through appropriate title verification.

NOTE Lands shown hereon were not abstracted for right-of-way and/or easements of record.

G:\2009\09-0026 DIXIE WELL FIELD EASEMENTS\DWG\50-40' WATER EASE PW 33 TO PW 34REV.DWG

JOB NO.: 09-0026	DRAWN BY: T.S.	CHECKED BY: R.Y.	F.B.N/A	PG.N/A	DATED: 11-27-12
------------------	----------------	------------------	---------	--------	-----------------

DESCRIPTION: (40' WIDE RAW WATER LINE PW#33 TO PW#34)

A PORTION OF SOUTH TRACT, AMENDED PLAT OF PORTION OF LAUDERDALE GOLF AND COUNTRY CLUB, ACCORDING TO THE PLAT THEREOF AS RECORDED IN PLAT BOOK 42, PAGE 46 OF THE PUBLIC RECORDS OF BROWARD COUNTY, FLORIDA, BEING A STRIP OF LAND 40.00 FEET IN WIDTH, LYING 20.00 FEET ON EACH SIDE OF AND PARALLEL WITH, WHEN MEASURED AT RIGHT ANGLES TO THE FOLLOWING DESCRIBED CENTERLINE:


COMMENCE AT THE MOST EASTERLY SOUTHWEST CORNER OF A RESERVED AREA AS SHOWN ON SAID PLAT, SAID POINT BEING ON THE EAST RIGHT-OF-WAY LINE OF COUNTRY CLUB CIRCLE AS SHOWN ON SAID PLAT; THENCE NORTH 51°06'20" EAST, ALONG THE SOUTHEASTERLY LINE OF SAID RESERVED AREA, A DISTANCE OF 155.42 FEET; THENCE NORTH 40°49'45" WEST, A DISTANCE OF 35.74 FEET; THENCE NORTH 69°53'36" WEST, A DISTANCE OF 63.73 FEET; THENCE NORTH 74°05'43" WEST, A DISTANCE OF 73.64 FEET; THENCE NORTH 62°48'45" WEST, A DISTANCE OF 96.74 FEET; THENCE NORTH 10°34'10" WEST, A DISTANCE OF 66.62 FEET; THENCE NORTH 27°41'21" WEST, A DISTANCE OF 104.39 FEET TO THE POINT OF BEGINNING OF SAID CENTERLINE, SAID POINT BEING ON THE NORTHWESTERLY LINE SAID RESERVED AREA; THENCE CONTINUE NORTH 27°41'21" WEST, A DISTANCE OF 494.91 FEET; THENCE NORTH 29°15'09" EAST, A DISTANCE OF 273.75 FEET; THENCE NORTH 13°40'43" WEST, A DISTANCE OF 32.32 FEET TO THE POINT OF TERMINUS, SAID POINT BEING ON THE SOUTHEASTERLY LINE OF A 35 FOOT WIDE CITY OF FORT LAUDERDALE UTILITY EASEMENT AS SHOWN ON SAID PLAT.

SAID LANDS SITUATE LYING AND BEING IN THE CITY OF FORT LAUDERDALE, BROWARD COUNTY, FLORIDA CONTAINING 0.736 ACRES OR (32,039 SQUARE FEET) MORE OR LESS.

CERTIFICATE:

WE HEREBY CERTIFY THAT THIS DESCRIPTION AND SKETCH CONFORMS TO THE MINIMUM TECHNICAL STANDARDS FOR LAND SURVEYING IN THE STATE OF FLORIDA, AS OUTLINED IN RULES 5J-17, (FLORIDA ADMINISTRATIVE CODE), AS ADOPTED BY THE DEPARTMENT OF AGRICULTURE AND CONSUMER SERVICES, BOARD OF PROFESSIONAL SURVEYORS AND MAPPERS IN SEPTEMBER, 1981, AS AMENDED, PURSUANT TO CHAPTER 472.027 OF THE FLORIDA STATUTES, AND IS TRUE AND CORRECT TO THE BEST OF MY KNOWLEDGE AND BELIEF.

CRAVEN THOMPSON & ASSOCIATES, INC.
CERTIFICATE OF AUTHORIZATION NO. LB271

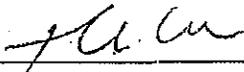

NOV 30 2012

THOMAS C. SHAHAN
PROFESSIONAL SURVEYOR AND MAPPER NO. 4387
STATE OF FLORIDA

THIS SKETCH & DESCRIPTION OR THE COPIES THEREOF ARE NOT VALID WITHOUT THE SIGNATURE AND THE ORIGINAL RAISED SEAL OF A FLORIDA LICENSED SURVEYOR AND MAPPER.

SEE SHEET 1 OF 4 FOR LOCATION SKETCH, SURVEYOR'S NOTES AND ABBREVIATION LEGEND.
SEE SHEETS 3 AND 4 OF 4 FOR BOUNDARY INFORMATION SKETCH.

SHEET 2 OF 4 SHEETS
JOB NO. 09-0026
DATED: November 27, 2012



CRAVEN • THOMPSON & ASSOCIATES, INC.

ENGINEERS PLANNERS SURVEYORS

3563 N.W. 53RD STREET, FORT LAUDERDALE, FLORIDA 33309 FAX: (954) 739-6409 TEL.: (954) 739-6400
 FLORIDA LICENSED ENGINEERING, SURVEYING & MAPPING BUSINESS No. 271
 FLORIDA LICENSED LANDSCAPE ARCHITECTURE BUSINESS No. 0000114
 MATERIAL SHOWN HEREON IS THE PROPERTY OF CRAVEN-THOMPSON & ASSOCIATES, INC. AND SHALL NOT BE REPRODUCED IN WHOLE OR IN PART WITHOUT PERMISSION OF CRAVEN-THOMPSON & ASSOCIATES, INC. WRITING CRAVEN-THOMPSON & ASSOCIATES, INC. COPYRIGHT ©2004

FOR: THE CITY OF FORT LAUDERDALE




SCALE: 1"=100'

NOTE: THIS IS NOT A SKETCH OF SURVEY, but only a graphic depiction of the description shown hereon. There has been no field work, viewing of the subject property, or monuments set in connection with the preparation of the information shown hereon.

SKETCH TO ACCOMPANY DESCRIPTION 40' WIDE RAW WATER LINE PW#33 TO PW#34

SOUTH TRACT
AMENDED PLAT OF PORTION OF
LAUDERDALE GOLF AND COUNTRY CLUB
Plat Book 42, Page 46, B.C.R.

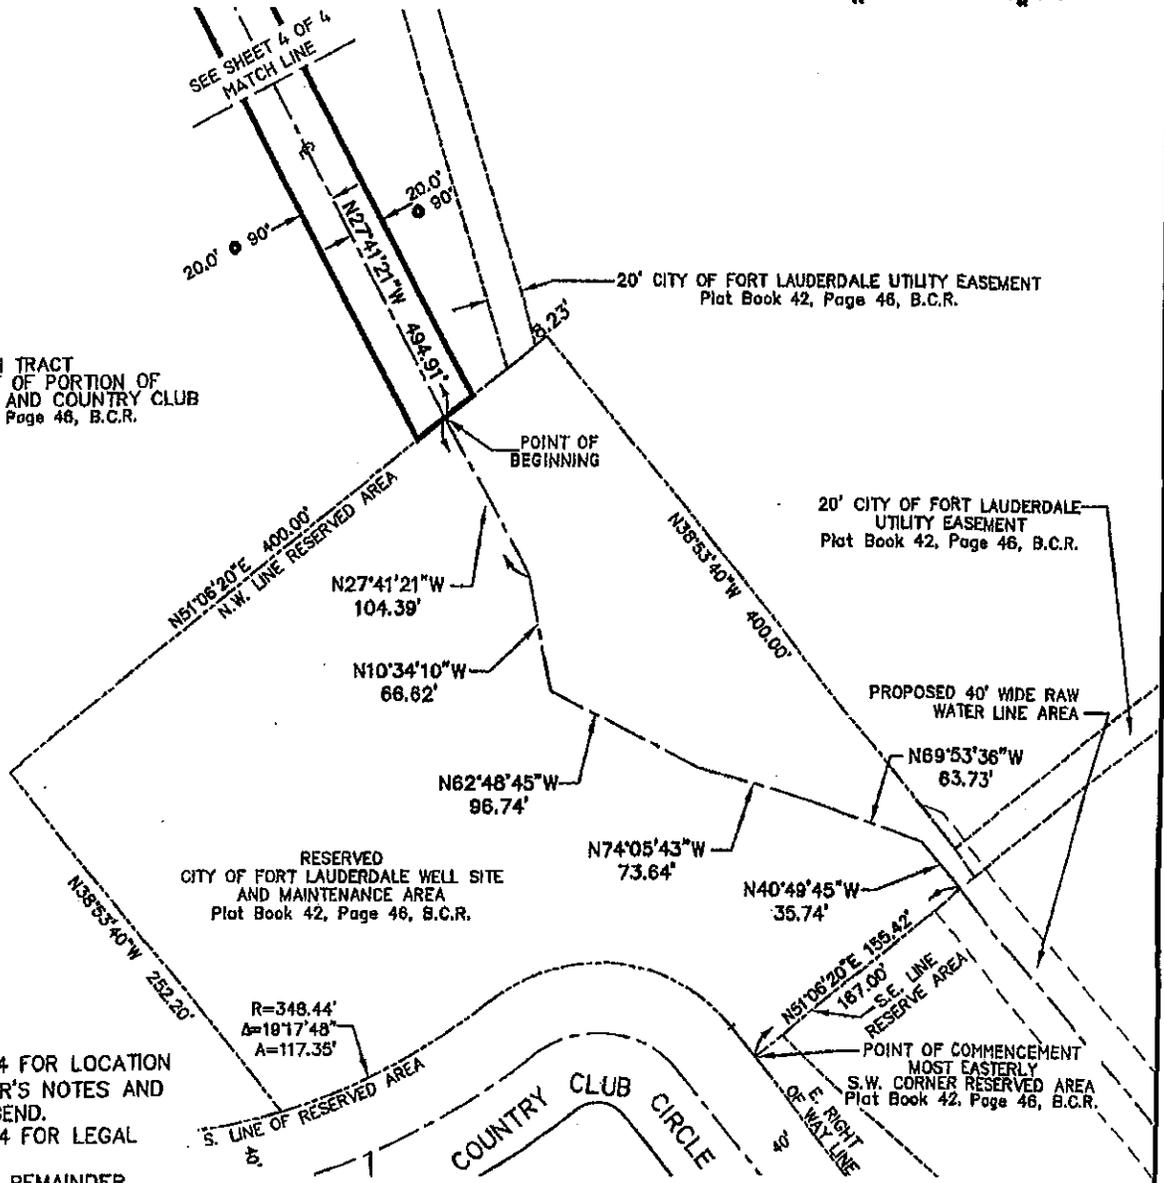

SEE SHEET 1 OF 4 FOR LOCATION SKETCH, SURVEYOR'S NOTES AND ABBREVIATION LEGEND.
 SEE SHEET 2 OF 4 FOR LEGAL DESCRIPTION.
 SEE SHEET 4 FOR REMAINDER OF BOUNDARY INFORMATION.

SHEET 3 OF 4 SHEETS

UPDATES and/or REVISIONS	DATE	BY	CK'D

NOTE The undersigned and CRAVEN-THOMPSON & ASSOCIATES, INC. make no representations or guarantees as to the information reflected hereon pertaining to easements, rights-of-way, set back lines, reservations, agreements and other similar matters, and further, this instrument is not intended to reflect or set forth all such matters. Such information should be obtained and confirmed by others through appropriate title verification.

NOTE Lands shown hereon were not abstracted for right-of-way and/or easements of record.

G:\2009\09-0026 DIXIE WELL FIELD EASEMENTS\DWG\SD-40' WATER EASE PW 33 TO PW 34REV.DWG

JOB NO.: 09-0026	DRAWN BY: T.S.	CHECKED BY: R.Y.	F.B.N/A P.G.N/A	DATED: 11-27-12
------------------	----------------	------------------	--------------------	-----------------



CRAVEN • THOMPSON & ASSOCIATES, INC.

ENGINEERS PLANNERS SURVEYORS

3563 N.W. 53RD STREET, FORT LAUDERDALE, FLORIDA 33309 FAX: (954) 739-6409 TEL.: (954) 739-6400
 FLORIDA LICENSED ENGINEERING, SURVEYING & MAPPING BUSINESS No. 271
 FLORIDA LICENSED LANDSCAPE ARCHITECTURE BUSINESS No. C000114

MATERIAL SHOWN HEREON IS THE PROPERTY OF CRAVEN-THOMPSON & ASSOCIATES, INC. AND SHALL NOT BE REPRODUCED IN WHOLE OR IN PART WITHOUT PERMISSION OF CRAVEN-THOMPSON & ASSOCIATES, INC. WRITING CRAVEN-THOMPSON & ASSOCIATES, INC. COPYRIGHT © 2004


FOR: THE CITY OF FORT LAUDERDALE

NOTE: THIS IS NOT A SKETCH OF SURVEY, but only a graphic depiction of the description shown hereon. There has been no field work, viewing of the subject property, or monuments set in connection with the preparation of the information shown hereon.

SKETCH TO ACCOMPANY DESCRIPTION 40' WIDE RAW WATER LINE PW#33 TO PW#34



SCALE: 1" = 100'

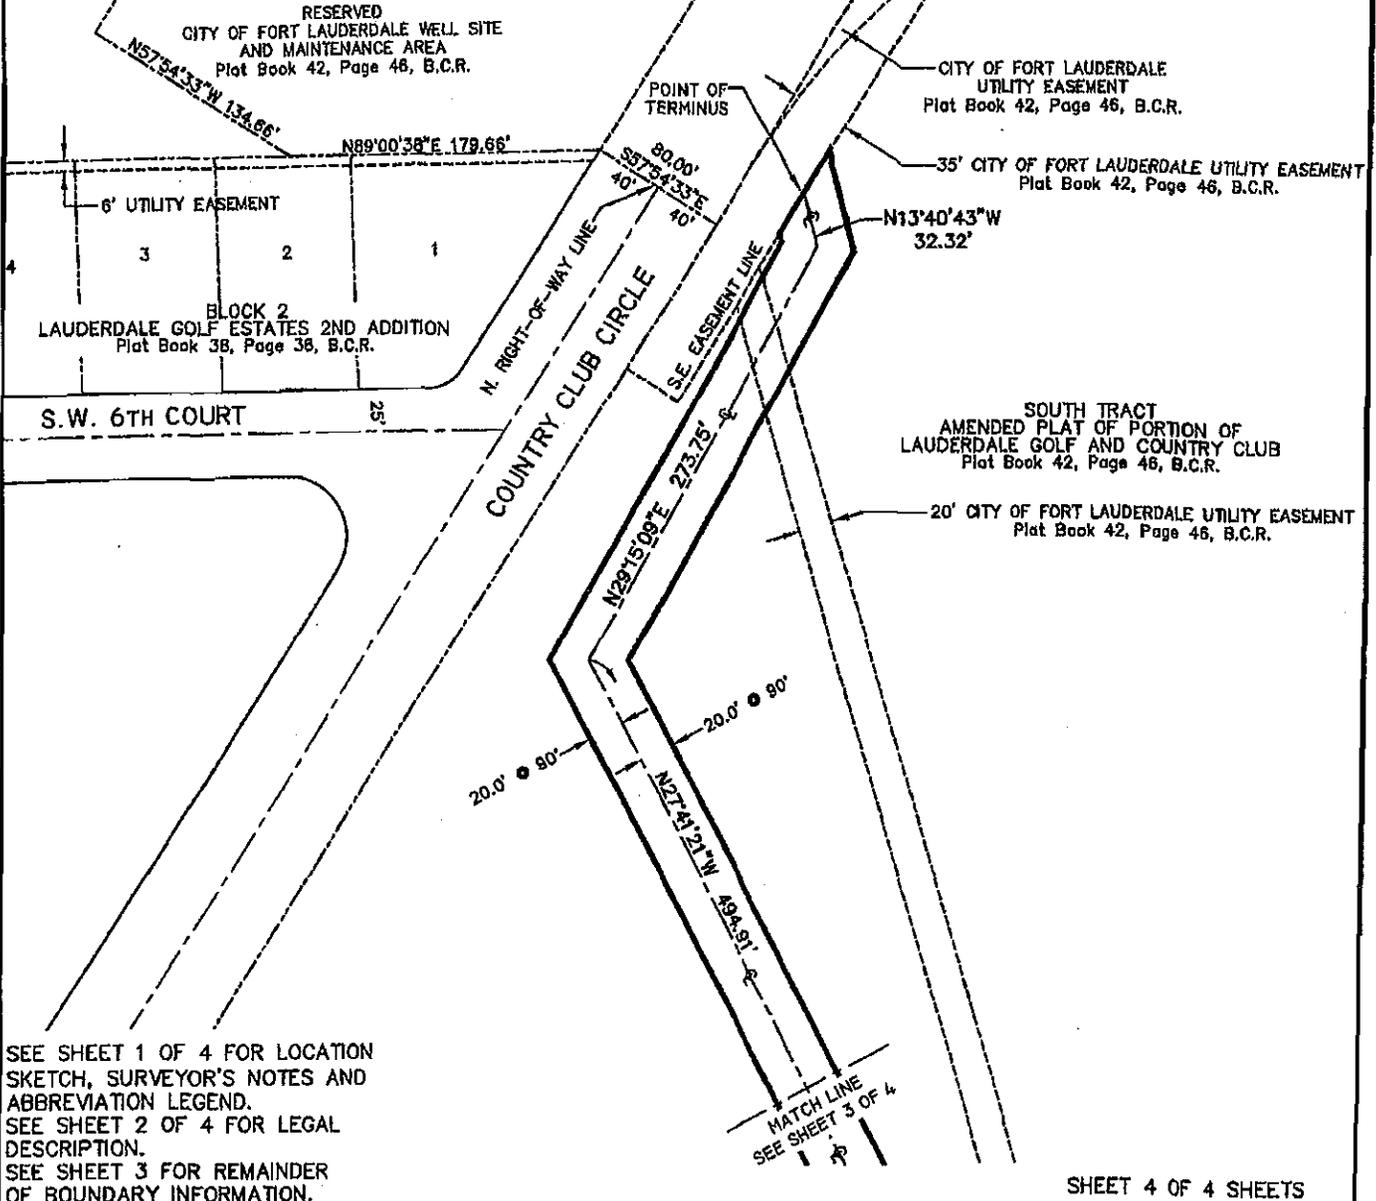

SEE SHEET 1 OF 4 FOR LOCATION SKETCH, SURVEYOR'S NOTES AND ABBREVIATION LEGEND.
 SEE SHEET 2 OF 4 FOR LEGAL DESCRIPTION.
 SEE SHEET 3 FOR REMAINDER OF BOUNDARY INFORMATION.

SHEET 4 OF 4 SHEETS

UPDATES and/or REVISIONS	DATE	BY	CK'D

NOTE The undersigned and CRAVEN-THOMPSON & ASSOCIATES, INC. make no representations or guarantees as to the information reflected hereon pertaining to easements, rights-of-way, set back lines, reservations, agreements and other similar matters, and further, this instrument is not intended to reflect or set forth all such matters. Such information should be obtained and confirmed by others through appropriate title verification.

NOTE Lands shown hereon were not abstracted for right-of-way and/or easements of record.

G:\2009\09-0026 DIXIE WELL FIELD EASEMENTS\DWG\SD-40' WATER EASE PW 33 TO PW 34REV.DWG

JOB NO.: 09-0026	DRAWN BY: T.S.	CHECKED BY: R.Y.	F.B.N/A PG.N/A DATED: 11-27-12
------------------	----------------	------------------	--------------------------------------



CRAVEN • THOMPSON & ASSOCIATES, INC.

ENGINEERS • PLANNERS • SURVEYORS

3563 N.W. 53RD STREET, FORT LAUDERDALE, FLORIDA 33309 FAX: (954) 739-6409 TEL.: (954) 739-6400
 FLORIDA LICENSED ENGINEERING, SURVEYING & MAPPING BUSINESS No. 271
 FLORIDA LICENSED LANDSCAPE ARCHITECTURE BUSINESS No. 0000114

MATERIAL SHOWN HEREON IS THE PROPERTY OF CRAVEN-THOMPSON & ASSOCIATES, INC. AND SHALL NOT BE REPRODUCED IN WHOLE OR IN PART WITHOUT PERMISSION OF CRAVEN-THOMPSON & ASSOCIATES, INC. WRITING CRAVEN-THOMPSON & ASSOCIATES, INC. COPYRIGHT © 2004

FOR: THE CITY OF FORT LAUDERDALE



SCALE: 1" = 800'

SURVEYOR'S NOTES:


- 1) THE BEARINGS SHOWN HEREON ARE BASED ON THE NORTH AMERICAN DATUM OF 1983/1990 (NAD 83/90), STATE PLANE COORDINATE SYSTEM (FLORIDA EAST ZONE) AND BASED ON NATIONAL GEODETIC SURVEY MONUMENTS "N546" AND "ANNA" AS REFERENCED ON AS-BUILT PLANS PREPARED BY SCOTT A. GUZZI & ASSOCIATES, INC. DATED 11-28-05, FILE NO. WS-04-07, SHEETS C-31 THRU C-51. THE ANGULAR DEFLECTION DIFFERENCE FROM BEARINGS SHOWN ON THE AMENDED PLAT OF PORTION OF LAUDERDALE GOLF AND COUNTRY CLUB, PLAT BOOK 42, PAGE 46, BROWARD COUNTY RECORDS IS -0°21'12".
- 2) THIS DOCUMENT CONSISTS OF 4 SHEETS AND EACH SHEET SHALL NOT BE CONSIDERED FULL, VALID AND COMPLETE UNLESS ATTACHED TO THE OTHERS.
- 3) ALL EASEMENTS SHOWN HEREON ARE PER THE RECORD PLAT UNLESS OTHERWISE NOTED.
- 4) THE SIDELINES OF THIS EASEMENT ARE TO SHORTENED OR LENGTHENED SO AS TO CREATE A CONTINUOUS STRIP.
- 5) SEE SHEET 2 OF 4 FOR LEGAL DESCRIPTION.
- 6) SEE SHEETS 3 & 4 OF 4 FOR BOUNDARY INFORMATION SKETCH.

ABBREVIATION LEGEND

B.C.R.	BROWARD COUNTY RECORDS
R	RADIUS
Δ	CENTRAL ANGLE
A	ARC DISTANCE
⊙	CENTERLINE
PW	PRODUCTION WELL
O.R.B.	OFFICIAL RECORDS BOOK
PG.	PAGE

NOTE: THIS IS NOT A SKETCH OF SURVEY, but only a graphic depiction of the description shown hereon. There has been no field work, viewing of the subject property, or monuments set in connection with the preparation of the information shown hereon.

LOCATION SKETCH ACCESS WAY-GENERATOR BUILDING & PW#28

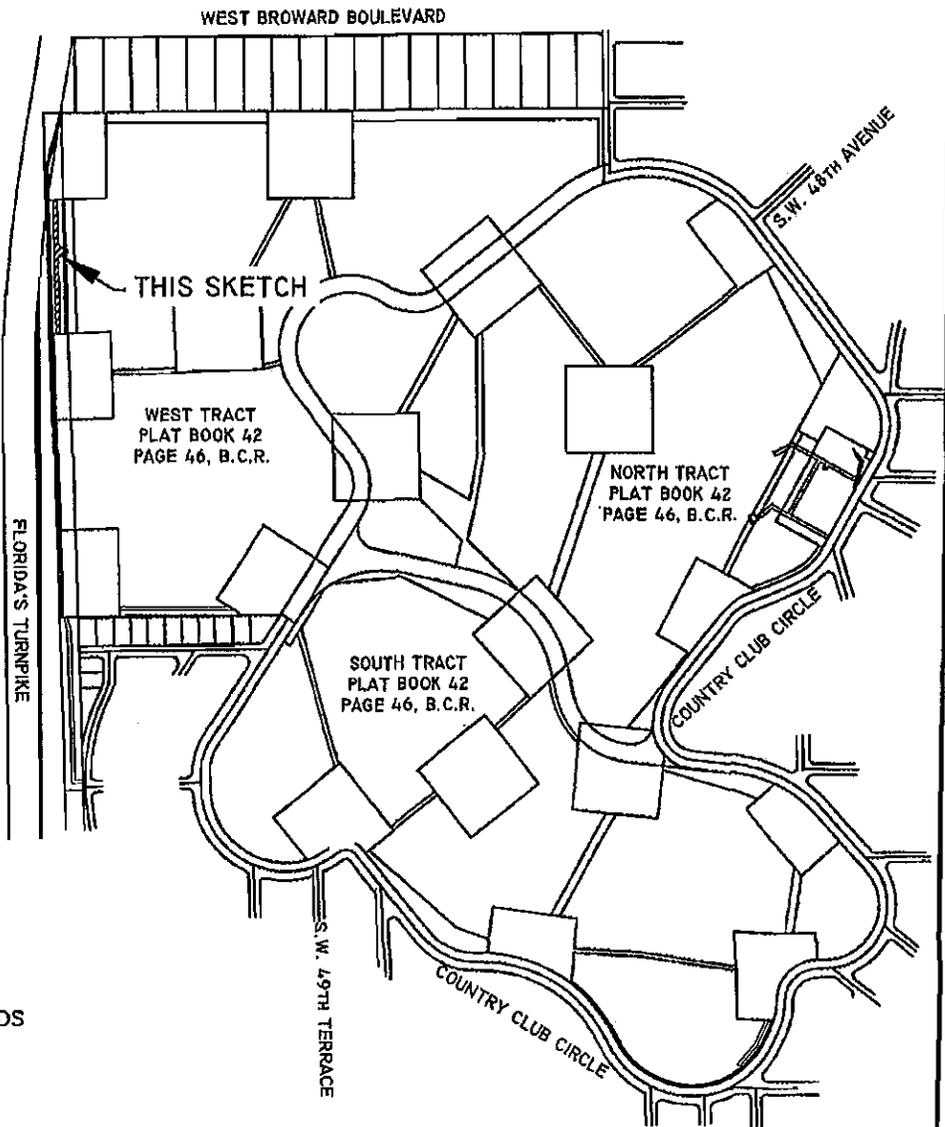

SHEET 1 OF 4 SHEETS

UPDATES and/or REVISIONS	DATE	BY	CK'D

NOTE The undersigned and CRAVEN-THOMPSON & ASSOCIATES, INC. make no representations or guarantees as to the information reflected hereon pertaining to easements, rights-of-way, set back lines, reservations, agreements and other similar matters, and further, this instrument is not intended to reflect or set forth all such matters. Such information should be obtained and confirmed by others through appropriate title verification.

NOTE Lands shown hereon were not abstracted for right-of-way and/or easements of record.

G:\2009\09-0026 DIXIE WELL FIELD EASEMENTS\DWG\SD-ACCESS EASE GEN BLDG & PW 28REV.DWG

JOB NO.: 09-0026	DRAWN BY: T.S.	CHECKED BY: R.Y.	F.B.N/A	PG.N/A	DATED: 11-29-12
------------------	----------------	------------------	---------	--------	-----------------

DESCRIPTION: (ACCESS WAY-GENERATOR BUILDING & PW#28)

A PORTION OF WEST TRACT, AMENDED PLAT OF PORTION OF LAUDERDALE GOLF AND COUNTRY CLUB, ACCORDING TO THE PLAT THEREOF AS RECORDED IN PLAT BOOK 42, PAGE 46 OF THE PUBLIC RECORDS OF BROWARD COUNTY, FLORIDA, BEING MORE PARTICULARLY DESCRIBED AS FOLLOWS:


COMMENCING AT THE NORTHWEST CORNER OF A RESERVED AREA AS SHOWN ON SAID PLAT, SAID POINT BEING ON THE WEST LINE OF SECTION 12, TOWNSHIP 50 SOUTH, RANGE 41 EAST, AND LYING 1311.20 FEET NORTH OF THE WEST ONE-QUARTER (W. 1/4) CORNER OF SAID SECTION 12; THENCE NORTH 87°52'27" EAST, ALONG THE NORTH LINE OF SAID RESERVED AREA, A DISTANCE OF 30.19 FEET TO THE POINT OF BEGINNING; THENCE NORTH 02°07'26" WEST, A DISTANCE OF 117.51 FEET; THENCE NORTH 01°47'46" WEST, A DISTANCE OF 339.83 FEET; THENCE NORTH 01°41'47" WEST, A DISTANCE OF 110.15 FEET; THENCE NORTH 00°58'54" WEST, A DISTANCE OF 52.53 FEET; THENCE NORTH 87°52'27" EAST, ALONG THE SOUTH LINE OF A RESERVED AREA AS SHOWN ON SAID PLAT, A DISTANCE OF 20.00 FEET; THENCE SOUTH 00°58'54" EAST, A DISTANCE OF 52.81 FEET; THENCE SOUTH 01°41'47" EAST, A DISTANCE OF 110.01 FEET; THENCE SOUTH 01°47'46" EAST, A DISTANCE OF 23.75 FEET TO THE POINT OF CURVATURE OF A CIRCULAR CURVE TO THE LEFT; THENCE SOUTHERLY, SOUTHEASTERLY AND EASTERLY ALONG THE ARC OF SAID CURVE HAVING A RADIUS OF 44.25 FEET, A CENTRAL ANGLE OF 90°00'00" FOR A DISTANCE OF 69.51 FEET; THENCE SOUTH 01°47'46" EAST, A DISTANCE OF 16.50 FEET; THENCE SOUTH 88°12'14" WEST, A DISTANCE OF 1.00 FOOT TO THE POINT OF CURVATURE OF A CIRCULAR CURVE TO THE LEFT; THENCE WESTERLY, SOUTHWESTERLY AND SOUTHERLY ALONG THE ARC OF SAID CURVE HAVING A RADIUS OF 43.25 FEET, A CENTRAL ANGLE OF 90°00'00" FOR A DISTANCE OF 67.94 FEET TO THE POINT OF TANGENCY; THENCE SOUTH 01°47'46" EAST, A DISTANCE OF 212.01 FEET; THENCE SOUTH 02°07'26" EAST, A DISTANCE OF 117.45 FEET TO A POINT ON THE NORTH LINE OF SAID RESERVED AREA; THENCE SOUTH 87°52'27" WEST, ALONG SAID NORTH LINE, A DISTANCE OF 20.00 FEET TO THE POINT OF BEGINNING.

SAID LANDS SITUATE LYING AND BEING IN THE CITY OF FORT LAUDERDALE, BROWARD COUNTY, FLORIDA CONTAINING 0.320 ACRES OR (13,952 SQUARE FEET) MORE OR LESS.

CERTIFICATE:

WE HEREBY CERTIFY THAT THIS DESCRIPTION AND SKETCH CONFORMS TO THE MINIMUM TECHNICAL STANDARDS FOR LAND SURVEYING IN THE STATE OF FLORIDA, AS OUTLINED IN RULES 5I-17, (FLORIDA ADMINISTRATIVE CODE), AS ADOPTED BY THE DEPARTMENT OF AGRICULTURE AND CONSUMER SERVICES, BOARD OF PROFESSIONAL SURVEYORS AND MAPPERS IN SEPTEMBER, 1981, AS AMENDED, PURSUANT TO CHAPTER 472.027 OF THE FLORIDA STATUTES, AND IS TRUE AND CORRECT TO THE BEST OF MY KNOWLEDGE AND BELIEF.

CRAVEN THOMPSON & ASSOCIATES, INC.
CERTIFICATE OF AUTHORIZATION NO. LB271

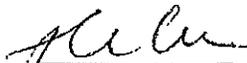

THOMAS C. SHAHAN
PROFESSIONAL SURVEYOR AND MAPPER NO. 4387
STATE OF FLORIDA

NOV 30 2012

THIS SKETCH & DESCRIPTION OR THE COPIES THEREOF ARE NOT VALID WITHOUT THE SIGNATURE AND THE ORIGINAL RAISED SEAL OF A FLORIDA LICENSED SURVEYOR AND MAPPER.

SEE SHEET 1 OF 4 FOR LOCATION SKETCH, SURVEYOR'S NOTES AND ABBREVIATION LEGEND.
SEE SHEETS 3 AND 4 OF 4 FOR BOUNDARY INFORMATION SKETCH.

SHEET 2 OF 46 SHEETS
JOB NO. 09-0026
DATED: November 29, 2012

G:\2009\09-0026 Dixie Well Field Easements\survey\SD-ACCESS EASE GEN BLDG & PW28REV.doc



CRAVEN • THOMPSON & ASSOCIATES, INC.
ENGINEERS • PLANNERS • SURVEYORS

3563 N.W. 53RD STREET, FORT LAUDERDALE, FLORIDA 33309 FAX: (954) 739-6409 TEL.: (954) 739-6400
 FLORIDA LICENSED ENGINEERING, SURVEYING & MAPPING BUSINESS No. 271
 FLORIDA LICENSED LANDSCAPE ARCHITECTURE BUSINESS No. C000114

MATERIAL SHOWN HEREON IS THE PROPERTY OF CRAVEN-THOMPSON & ASSOCIATES, INC. AND SHALL NOT BE REPRODUCED IN WHOLE OR IN PART WITHOUT PERMISSION OF CRAVEN-THOMPSON & ASSOCIATES, INC. WRITING CRAVEN-THOMPSON & ASSOCIATES, INC. COPYRIGHT ©2004


FOR: THE CITY OF FORT LAUDERDALE



SCALE: 1"=100'

NOTE: THIS IS NOT A SKETCH OF SURVEY, but only a graphic depiction of the description shown hereon. There has been no field work, viewing of the subject property, or monuments set in connection with the preparation of the information shown hereon.

SKETCH TO ACCOMPANY DESCRIPTION
ACCESS WAY-GENERATOR BUILDING & PW#28

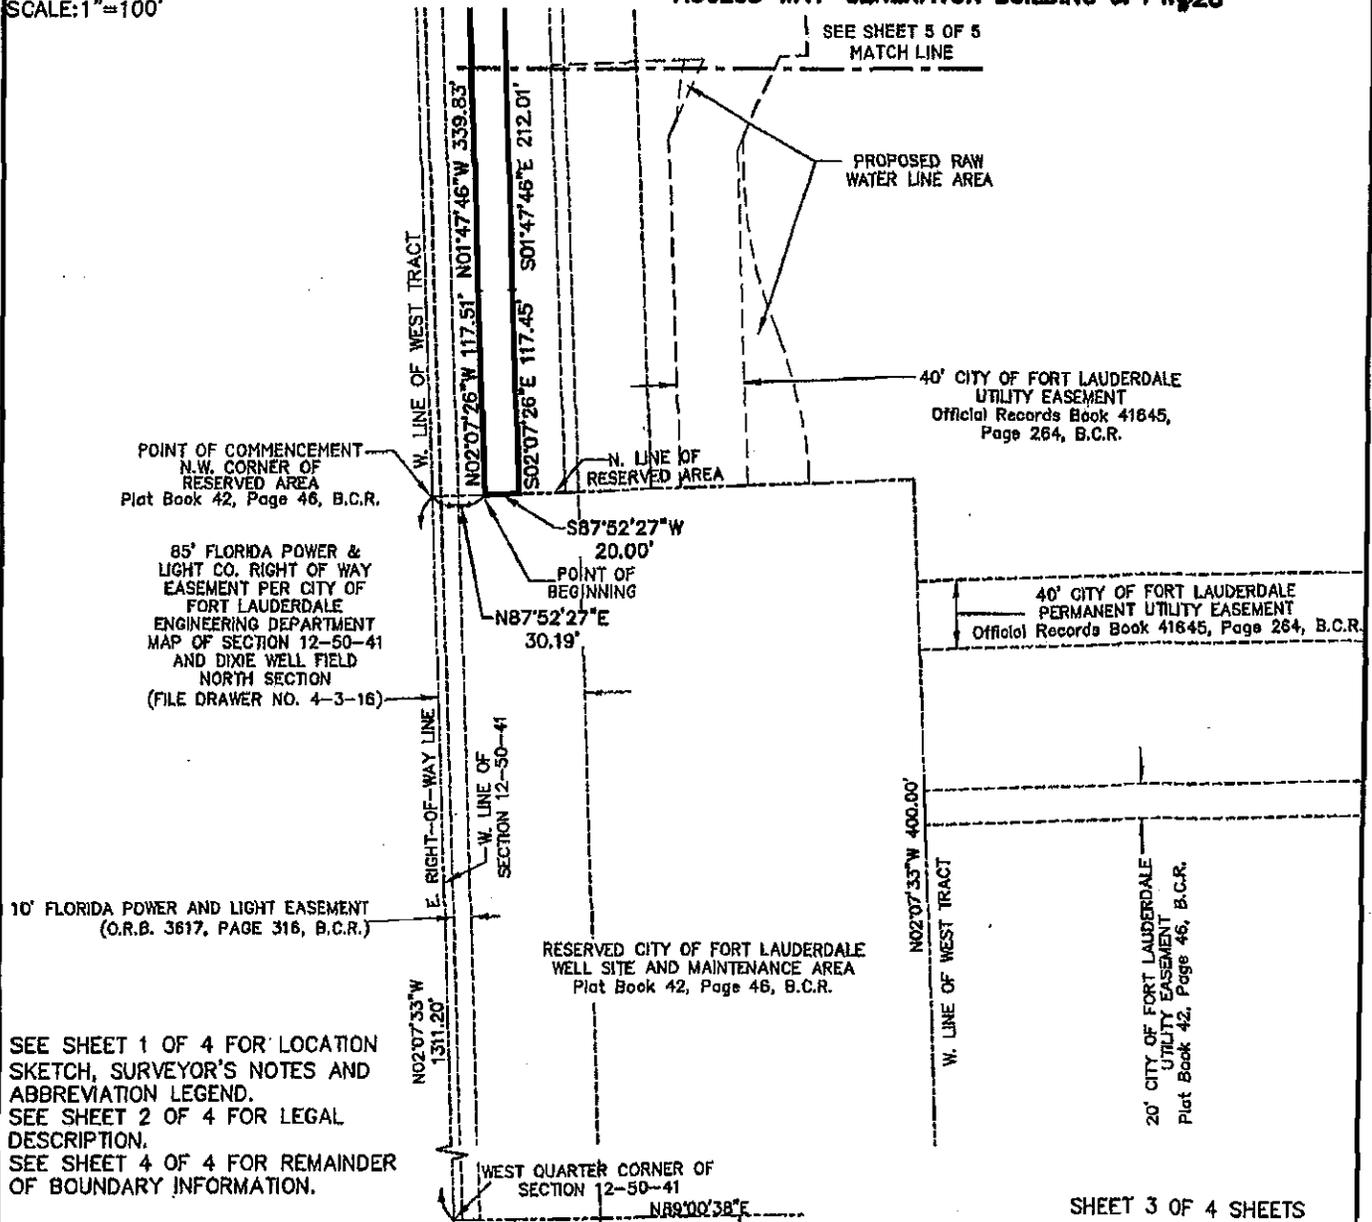

UPDATES and/or REVISIONS	DATE	BY	CK'D

NOTE The undersigned and CRAVEN-THOMPSON & ASSOCIATES, INC. make no representations or guarantees as to the information reflected hereon pertaining to easements, rights-of-way, set back lines, reservations, agreements and other similar matters, and further, this instrument is not intended to reflect or set forth all such matters. Such information should be obtained and confirmed by others through appropriate title verification.

NOTE Lands shown hereon were not abstracted for right-of-way and/or easements of record.

C:\2009\09-0026 DIXIE WELL FIELD EASEMENTS\DWG\SD-ACCESS EASE GEN BLDG & PW 28REV.DWG

JOB NO.: 09-0026	DRAWN BY: T.S.	CHECKED BY: R.Y.	F.B. N/A	PG. N/A	DATED: 11-29-12
------------------	----------------	------------------	----------	---------	-----------------



Craven • Thompson & Associates, Inc.

ENGINEERS • PLANNERS • SURVEYORS

3563 N.W. 53RD STREET, FORT LAUDERDALE, FLORIDA 33309 FAX: (954) 739-6409 TEL.: (954) 739-6400
 FLORIDA LICENSED ENGINEERING, SURVEYING & MAPPING BUSINESS No. 271
 FLORIDA LICENSED LANDSCAPE ARCHITECTURE BUSINESS No. C000114

MATERIAL SHOWN HEREON IS THE PROPERTY OF CRAVEN-THOMPSON & ASSOCIATES, INC. AND SHALL NOT BE REPRODUCED IN WHOLE OR IN PART WITHOUT PERMISSION OF CRAVEN-THOMPSON & ASSOCIATES, INC. WRITING CRAVEN-THOMPSON & ASSOCIATES, INC. COPYRIGHT ©2004


FOR: THE CITY OF FORT LAUDERDALE



SCALE: 1"=100'

NOTE: THIS IS NOT A SKETCH OF SURVEY, but only a graphic depiction of the description shown hereon. There has been no field work, viewing of the subject property, or monuments set in connection with the preparation of the information shown hereon.

SKETCH TO ACCOMPANY DESCRIPTION ACCESS WAY-GENERATOR BUILDING & PW#28

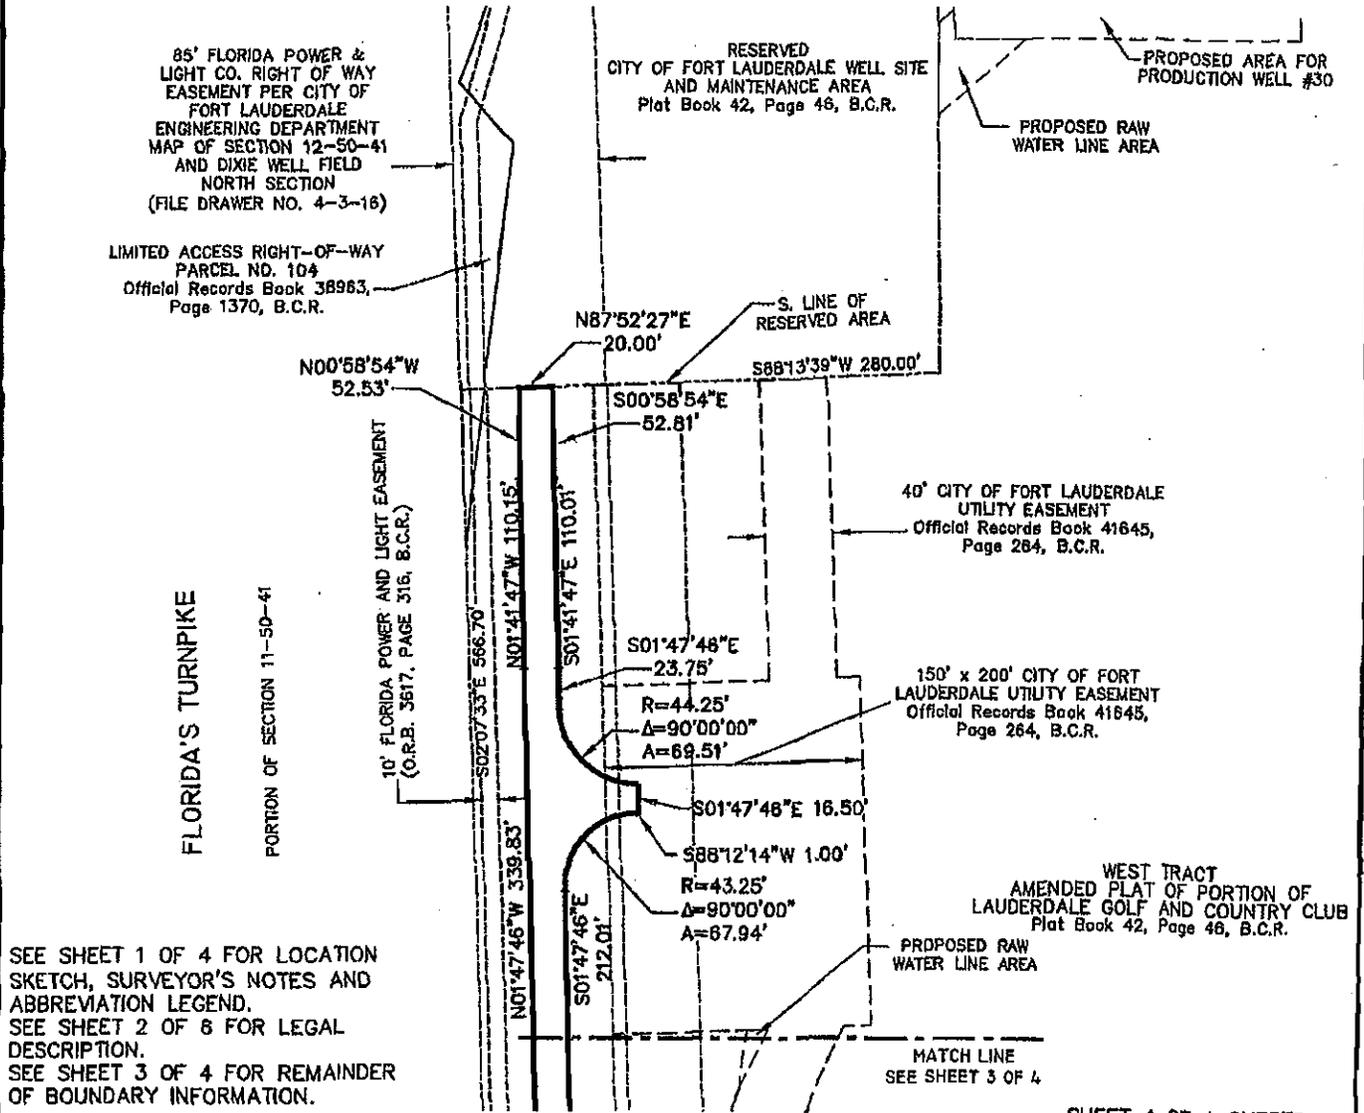

SEE SHEET 1 OF 4 FOR LOCATION SKETCH, SURVEYOR'S NOTES AND ABBREVIATION LEGEND.
 SEE SHEET 2 OF 6 FOR LEGAL DESCRIPTION.
 SEE SHEET 3 OF 4 FOR REMAINDER OF BOUNDARY INFORMATION.

SHEET 4 OF 4 SHEETS

UPDATES and/or REVISIONS	DATE	BY	CK'D

NOTE The undersigned and CRAVEN-THOMPSON & ASSOCIATES, INC. make no representations or guarantees as to the information reflected hereon pertaining to easements, rights-of-way, set back lines, reservations, agreements and other similar matters, and further, this instrument is not intended to reflect or set forth all such matters. Such information should be obtained and confirmed by others through appropriate title verification.

NOTE Lands shown hereon were not abstracted for right-of-way and/or easements of record.

G:\2008\09-0026 DIXIE WELL FIELD EASEMENTS\DWG\SD-ACCESS EASE GEN BLDG & PW 28REV.DWG

JOB NO.: 09-0026	DRAWN BY: T.S.	CHECKED BY: R.Y.	F.B.N/A	PG.N/A	DATED: 11-29-12
------------------	----------------	------------------	---------	--------	-----------------



CRAVEN • THOMPSON & ASSOCIATES, INC.

ENGINEERS • PLANNERS • SURVEYORS

3563 N.W. 53RD STREET, FORT LAUDERDALE, FLORIDA 33309 FAX: (954) 739-6409 TEL.: (954) 739-6400
 FLORIDA LICENSED ENGINEERING, SURVEYING & MAPPING BUSINESS No. 271
 FLORIDA LICENSED LANDSCAPE ARCHITECTURE BUSINESS No. C000114

MATERIAL SHOWN HEREON IS THE PROPERTY OF CRAVEN-THOMPSON & ASSOCIATES, INC. AND SHALL NOT BE REPRODUCED IN WHOLE OR IN PART WITHOUT PERMISSION OF CRAVEN-THOMPSON & ASSOCIATES, INC. WRITING CRAVEN-THOMPSON & ASSOCIATES, INC. COPYRIGHT © 2004

FOR: THE CITY OF FORT LAUDERDALE



SCALE: 1"=800'

SURVEYOR'S NOTES:


- 1) THE BEARINGS SHOWN HEREON ARE BASED ON THE NORTH AMERICAN DATUM OF 1983/1990 (NAD 83/90), STATE PLANE COORDINATE SYSTEM (FLORIDA EAST ZONE) AND BASED ON NATIONAL GEODETIC SURVEY MONUMENTS "N546" AND "ANNA" AS REFERENCED ON AS-BUILT PLANS PREPARED BY SCOTT A. GUZZI & ASSOCIATES, INC. DATED 11-28-05, FILE NO. WS-04-07, SHEETS C-31 THRU C-51. THE ANGULAR DEFLECTION DIFFERENCE FROM BEARINGS SHOWN ON THE AMENDED PLAT OF PORTION OF LAUDERDALE GOLF AND COUNTRY CLUB, PLAT BOOK 42, PAGE 46, BROWARD COUNTY RECORDS IS -0°21'12".
- 2) THIS DOCUMENT CONSISTS OF 6 SHEETS AND EACH SHEET SHALL NOT BE CONSIDERED FULL, VALID AND COMPLETE UNLESS ATTACHED TO THE OTHERS.
- 3) ALL EASEMENTS SHOWN HEREON ARE PER THE RECORD PLAT UNLESS OTHERWISE NOTED.
- 4) THE SIDELINES OF THIS EASEMENT ARE TO SHORTENED OR LENGTHENED SO AS TO CREATE A CONTINUOUS STRIP.
- 5) SEE SHEETS 2 AND 3 OF 6 FOR LEGAL DESCRIPTION.
- 6) SEE SHEETS 4, 5 & 6 OF 6 FOR BOUNDARY INFORMATION SKETCH.

ABBREVIATION LEGEND

- B.C.R. BROWARD COUNTY RECORDS
- (C) CALCULATED DIMENSION
- (P) PLAT DIMENSION
- R RADIUS
- Δ CENTRAL ANGLE
- A ARC DISTANCE
- Ⓞ CENTERLINE
- PW PRODUCTION WELL
- O.R.B. OFFICIAL RECORDS BOOK
- PG PAGE

NOTE: THIS IS NOT A SKETCH OF SURVEY, but only a graphic depiction of the description shown hereon. There has been no field work, viewing of the subject property, or monuments set in connection with the preparation of the information shown hereon.

LOCATION SKETCH ACCESS WAY-PRODUCTION WELL #34 TO #29

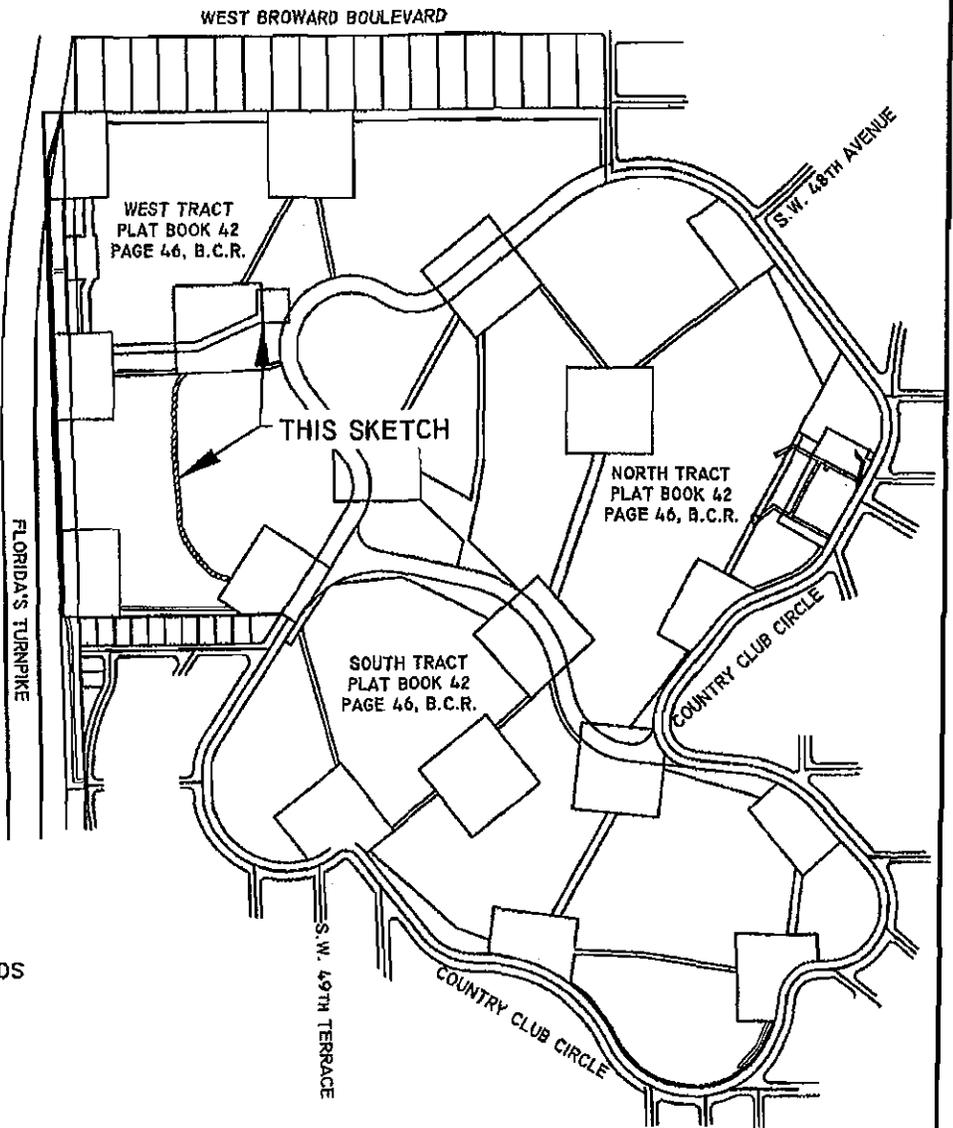

SHEET 1 OF 6 SHEETS

UPDATES and/or REVISIONS	DATE	BY	CK'D

NOTE The undersigned and CRAVEN-THOMPSON & ASSOCIATES, INC. make no representations or guarantees as to the information reflected hereon pertaining to easements, rights-of-way, set back lines, reservations, agreements and other similar matters. Such information should be obtained and confirmed by others through appropriate title verification.

NOTE Lands shown hereon were not abstracted for right-of-way and/or easements of record.

G:\2009\09-0026 DIXIE WELL FIELD EASEMENTS\DWG\SD-ACCESS EASE PW 29REV.DWG

JOB NO.: 09-0026	DRAWN BY: T.S.	CHECKED BY: R.Y.	F.B.N/A	PG.N/A	DATED: 11-30-12
------------------	----------------	------------------	---------	--------	-----------------

DESCRIPTION: (ACCESS WAY-PRODUCTION WELL #34 TO #29)

A PORTION OF WEST TRACT, AMENDED PLAT OF PORTION OF LAUDERDALE GOLF AND COUNTRY CLUB, ACCORDING TO THE PLAT THEREOF AS RECORDED IN PLAT BOOK 42, PAGE 46 OF THE PUBLIC RECORDS OF BROWARD COUNTY, FLORIDA, BEING A STRIP OF LAND 20.00 FEET IN WIDTH, LYING 10.00 FEET ON EACH SIDE OF AND PARALLEL WITH, WHEN MEASURED AT RIGHT ANGLES TO THE FOLLOWING DESCRIBED CENTERLINE:

COMMENCING AT THE NORTHEAST CORNER OF LOT 1, BLOCK 2, LAUDERDALE GOLF ESTATES 2ND ADDITION, ACCORDING TO THE PLAT THEREOF AS RECORDED IN PLAT BOOK 38, PAGE 36 OF SAID PUBLIC RECORDS; THENCE SOUTH 89°00'38" WEST, ALONG A NORTH LINE OF SAID BLOCK 2, A DISTANCE OF 180.88 FEET; THENCE NORTH 57°54'33" WEST, A DISTANCE OF 133.44 FEET; THENCE NORTH 32°05'27" EAST, A DISTANCE OF 106.46 FEET TO THE POINT OF BEGINNING OF SAID CENTERLINE, THE LAST TWO (2) DESCRIBED COURSES AND DISTANCES BEING ALONG THE SOUTHERLY AND WESTERLY LINES OF A RESERVED AREA AS SHOWN ON SAID AMENDED PLAT OF PORTION OF LAUDERDALE GOLF AND COUNTRY CLUB; THENCE NORTH 77°11'36" WEST, A DISTANCE OF 39.41 FEET TO THE POINT OF CURVATURE OF A CIRCULAR CURVE TO THE RIGHT; THENCE WESTERLY AND NORTHWESTERLY ALONG THE ARC OF SAID CURVE, HAVING A RADIUS OF 120.00 FEET, A CENTRAL ANGLE OF 34°01'48" FOR A DISTANCE OF 71.27 FEET TO THE POINT OF COMPOUND CURVATURE OF A CIRCULAR CURVE TO THE RIGHT; THENCE NORTHWESTERLY ALONG THE ARC OF SAID CURVE, HAVING A RADIUS OF 733.00 FEET, A CENTRAL ANGLE OF 13°13'40" FOR A DISTANCE OF 169.23 FEET TO THE POINT OF COMPOUND CURVATURE OF A CIRCULAR CURVE TO THE RIGHT; THENCE NORTHWESTERLY AND NORTHERLY ALONG THE ARC OF SAID CURVE, HAVING A RADIUS OF 245.00 FEET, A CENTRAL ANGLE OF 29°57'33" FOR A DISTANCE OF 128.11 FEET TO THE POINT OF REVERSE CURVATURE OF A CIRCULAR CURVE TO THE LEFT; THENCE NORTHERLY ALONG THE ARC OF SAID CURVE, HAVING A RADIUS OF 880.00 FEET, A CENTRAL ANGLE OF 6°28'06" FOR A DISTANCE OF 99.35 FEET TO THE POINT OF TANGENCY; THENCE NORTH 06°26'41" WEST, A DISTANCE OF 28.18 FEET; THENCE NORTH 04°43'44" WEST, A DISTANCE OF 76.83 FEET TO THE POINT OF CURVATURE OF A CIRCULAR CURVE TO THE RIGHT; THENCE NORTHERLY ALONG THE ARC OF SAID CURVE, HAVING A RADIUS OF 1115.00 FEET, A CENTRAL ANGLE OF 8°20'45" FOR A DISTANCE OF 162.41 FEET TO THE POINT OF REVERSE CURVATURE OF A CIRCULAR CURVE TO THE LEFT; THENCE NORTHERLY ALONG THE ARC OF SAID CURVE, HAVING A RADIUS OF 595.00 FEET, A CENTRAL ANGLE OF 8°41'03" FOR A DISTANCE OF 90.18 FEET TO THE POINT OF REVERSE CURVATURE OF A CIRCULAR CURVE TO THE RIGHT; THENCE NORTHERLY ALONG THE ARC OF SAID CURVE, HAVING A RADIUS OF 750.00 FEET, A CENTRAL ANGLE OF 7°41'54" FOR A DISTANCE OF 100.77 FEET TO THE POINT OF COMPOUND CURVATURE OF A CIRCULAR CURVE TO THE RIGHT; THENCE NORTHERLY AND NORTHEASTERLY ALONG THE ARC OF SAID CURVE, HAVING A RADIUS OF 140.00 FEET, A CENTRAL ANGLE OF 41°00'05" FOR A DISTANCE OF 100.19 FEET TO THE POINT OF TANGENCY; THENCE NORTH 43°37'57" EAST, A DISTANCE OF 134.57 FEET TO THE POINT OF CURVATURE OF A CIRCULAR CURVE TO THE RIGHT; THENCE NORTHEASTERLY ALONG THE ARC OF SAID CURVE, HAVING A RADIUS OF 150.00 FEET, A CENTRAL ANGLE OF 25°37'06" FOR A DISTANCE OF 67.07 FEET TO THE POINT OF TANGENCY; THENCE NORTH 69°15'03" EAST, A DISTANCE OF 62.70 FEET TO THE POINT OF CURVATURE OF A CIRCULAR CURVE TO THE LEFT; THENCE NORTHEASTERLY ALONG THE ARC OF SAID CURVE, HAVING A RADIUS OF 165.00 FEET, A CENTRAL ANGLE OF 24°32'27" FOR A DISTANCE OF 70.67 FEET TO THE POINT OF REVERSE CURVATURE OF A CIRCULAR CURVE TO THE RIGHT; THENCE NORTHEASTERLY ALONG THE ARC OF SAID CURVE, HAVING A RADIUS OF 175.00 FEET, A CENTRAL ANGLE OF 21°43'14" FOR A DISTANCE OF 66.34 FEET TO THE POINT OF TANGENCY; THENCE NORTH 66°25'50" EAST, A DISTANCE OF 47.38 FEET TO THE POINT OF TERMINUS.

SHEET 2 OF 6 SHEETS

JOB NO. 09-0026

DATED: November 30, 2012

G:\2009\09-0026 Dixie Well Field Easements\survey\SD-ACCESS EASE PW 34 TO PW 29REV.doc

LESS AND EXCEPT:


THAT PORTION OF THE ABOVE DESCRIBED PROPERTY LYING WITHIN A RESERVED AREA, AS SHOWN ON SAID AMENDED PLAT OF PORTION OF LAUDERDALE GOLF AND COUNTRY CLUB AND LYING WITHIN THAT CERTAIN CITY OF FORT LAUDERDALE PERMANENT UTILITY BASEMENT RECORDED IN OFFICIAL RECORDS BOOK 41760, PAGE 397 OF SAID PUBLIC RECORDS.

SAID LANDS SITUATE LYING AND BEING IN THE CITY OF FORT LAUDERDALE, BROWARD COUNTY, FLORIDA CONTAINING 0.495 ACRES OR (21,582 SQUARE FEET) MORE OR LESS.

CERTIFICATE:

WE HEREBY CERTIFY THAT THIS DESCRIPTION AND SKETCH CONFORMS TO THE MINIMUM TECHNICAL STANDARDS FOR LAND SURVEYING IN THE STATE OF FLORIDA, AS OUTLINED IN RULES 5J-17, (FLORIDA ADMINISTRATIVE CODE), AS ADOPTED BY THE DEPARTMENT OF AGRICULTURE AND CONSUMER SERVICES, BOARD OF PROFESSIONAL SURVEYORS AND MAPPERS IN SEPTEMBER, 1981, AS AMENDED, PURSUANT TO CHAPTER 472.027 OF THE FLORIDA STATUTES, AND IS TRUE AND CORRECT TO THE BEST OF MY KNOWLEDGE AND BELIEF.

CRAVEN THOMPSON & ASSOCIATES, INC.
CERTIFICATE OF AUTHORIZATION NO. LB271

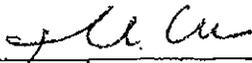

NOV 30 2012

THOMAS C. SHAHAN
PROFESSIONAL SURVEYOR AND MAPPER NO. 4387
STATE OF FLORIDA

THIS SKETCH & DESCRIPTION OR THE COPIES THEREOF ARE NOT VALID WITHOUT THE SIGNATURE AND THE ORIGINAL RAISED SEAL OF A FLORIDA LICENSED SURVEYOR AND MAPPER.

SEE SHEET 1 OF 6 FOR LOCATION SKETCH, SURVEYOR'S NOTES AND ABBREVIATION LEGEND.
SEE SHEETS 4, 5 AND 6 OF 6 FOR BOUNDARY INFORMATION SKETCH.

SHEET 3 OF 6 SHEETS
JOB NO. 09-0026
DATED: November 30, 2012

G:\2009\09-0026 Dixie Well Field Easements\survey\SD-ACCESS EASE PW 34 TO PW 29REV.doc



CRAVEN • THOMPSON & ASSOCIATES, INC.


ENGINEERS PLANNERS SURVEYORS

3563 N.W. 53RD STREET, FORT LAUDERDALE, FLORIDA 33309 FAX: (954) 739-6409 TEL.: (954) 739-6400
 FLORIDA LICENSED ENGINEERING, SURVEYING & MAPPING BUSINESS No. 271
 FLORIDA LICENSED LANDSCAPE ARCHITECTURE BUSINESS No. C000114
 MATERIAL SHOWN HEREON IS THE PROPERTY OF CRAVEN • THOMPSON & ASSOCIATES, INC. AND SHALL NOT BE REPRODUCED IN WHOLE OR IN PART WITHOUT PERMISSION OF CRAVEN • THOMPSON & ASSOCIATES, INC. WRITING CRAVEN • THOMPSON & ASSOCIATES, INC. COPYRIGHT © 2004

FOR: THE CITY OF FORT LAUDERDALE

NOTE: THIS IS NOT A SKETCH OF SURVEY, but only a graphic depiction of the description shown hereon. There has been no field work, viewing of the subject property, or monuments set in connection with the preparation of the information shown hereon.

SKETCH TO ACCOMPANY DESCRIPTION ACCESS WAY-PRODUCTION WELL #34 TO #29

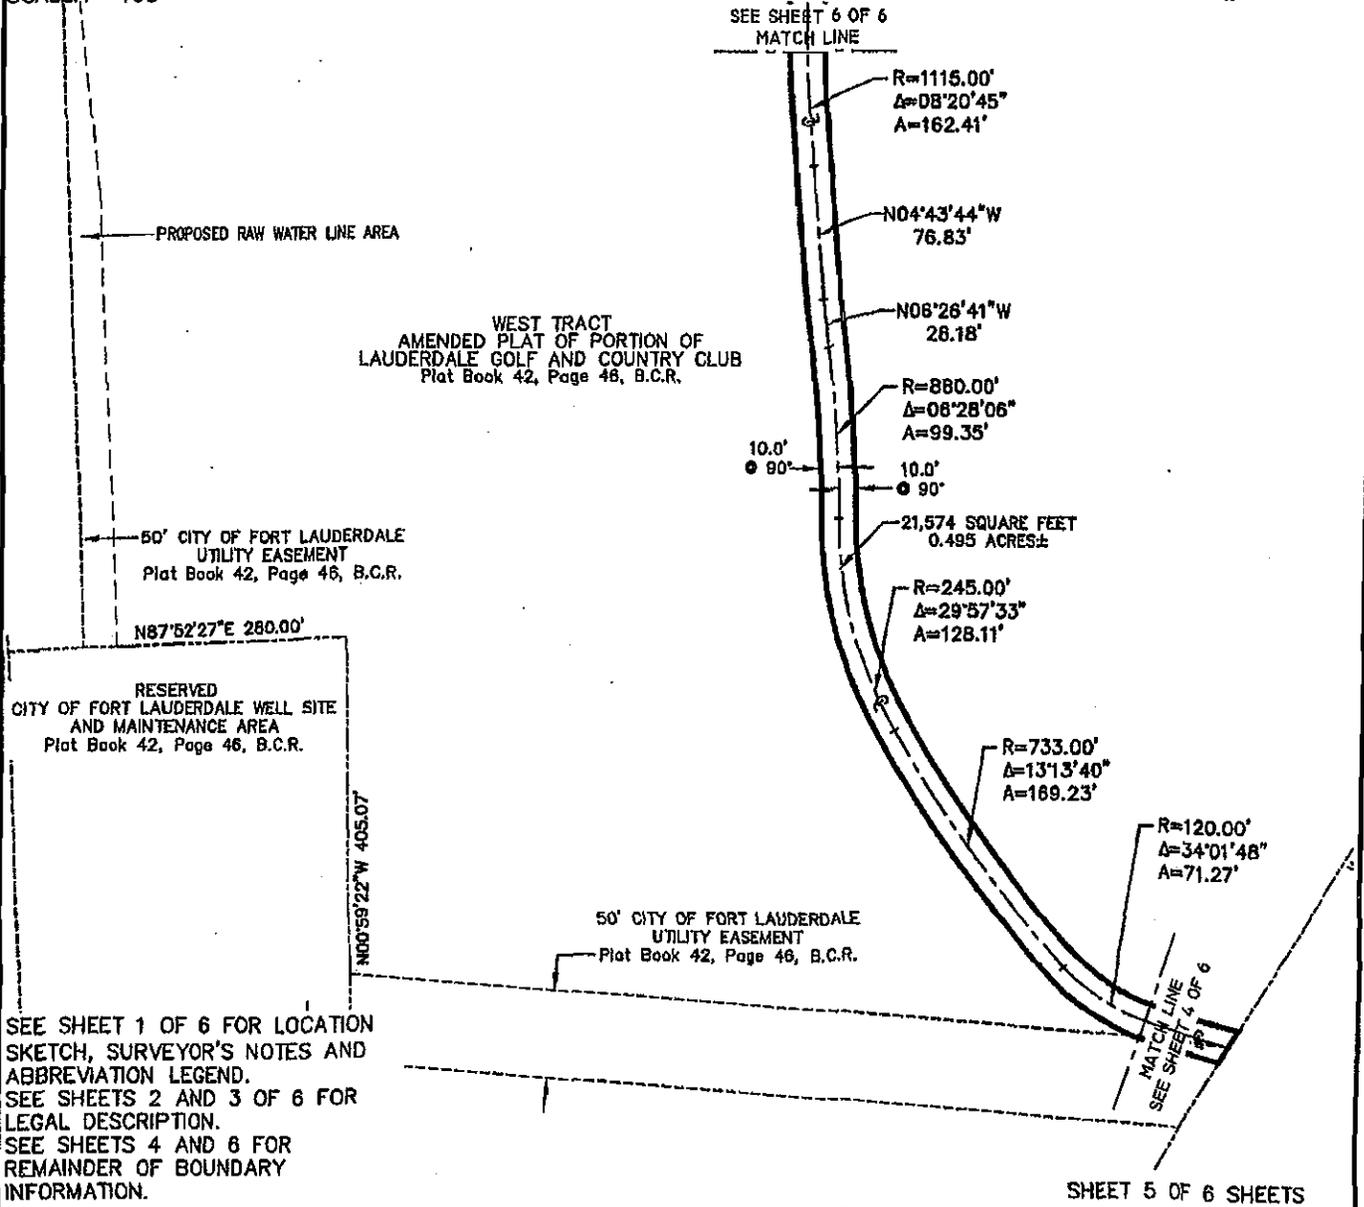

SEE SHEET 1 OF 6 FOR LOCATION SKETCH, SURVEYOR'S NOTES AND ABBREVIATION LEGEND.
 SEE SHEETS 2 AND 3 OF 6 FOR LEGAL DESCRIPTION.
 SEE SHEETS 4 AND 6 FOR REMAINDER OF BOUNDARY INFORMATION.

SHEET 5 OF 6 SHEETS

UPDATES and/or REVISIONS	DATE	BY	CK'D	NOTE
				<p>NOTE The undersigned and CRAVEN • THOMPSON & ASSOCIATES, INC. make no representations or guarantees as to the information reflected hereon pertaining to easements, rights-of-way, set back lines, reservations, agreements and other similar matters, and further, this instrument is not intended to reflect or set forth all such matters. Such information should be obtained and confirmed by others through appropriate title verification.</p> <p>NOTE Lands shown hereon were not abstracted for right-of-way and/or easements of record.</p> <p>G:\2009\09-0026 DIXIE WELL FIELD EASEMENTS\DWG\SD-ACCESS EASE PW 29REV.DWG</p>

JOB NO.: 09-0026 DRAWN BY: T.S. CHECKED BY: R.Y. F.B.N/A PG.N/A DATED: 11-30-12



CRAVEN • THOMPSON & ASSOCIATES, INC.

ENGINEERS PLANNERS SURVEYORS

3563 N.W. 53RD STREET, FORT LAUDERDALE, FLORIDA 33309 FAX: (954) 739-6409 TEL: (954) 739-6400
 FLORIDA LICENSED ENGINEERING, SURVEYING & MAPPING BUSINESS No. 271
 FLORIDA LICENSED LANDSCAPE ARCHITECTURE BUSINESS No. C000114

MATERIAL SHOWN HEREON IS THE PROPERTY OF CRAVEN-THOMPSON & ASSOCIATES, INC. AND SHALL NOT BE REPRODUCED IN WHOLE OR IN PART WITHOUT PERMISSION OF CRAVEN-THOMPSON & ASSOCIATES, INC. WRITING CRAVEN-THOMPSON & ASSOCIATES, INC. COPYRIGHT © 2004


FOR: THE CITY OF FORT LAUDERDALE



SCALE: 1" = 100'

NOTE: THIS IS NOT A SKETCH OF SURVEY, but only a graphic depiction of the description shown hereon. There has been no field work, viewing of the subject property, or monuments set in connection with the preparation of the information shown hereon.

SKETCH TO ACCOMPANY DESCRIPTION ACCESS WAY-PRODUCTION WELL #34 TO #29

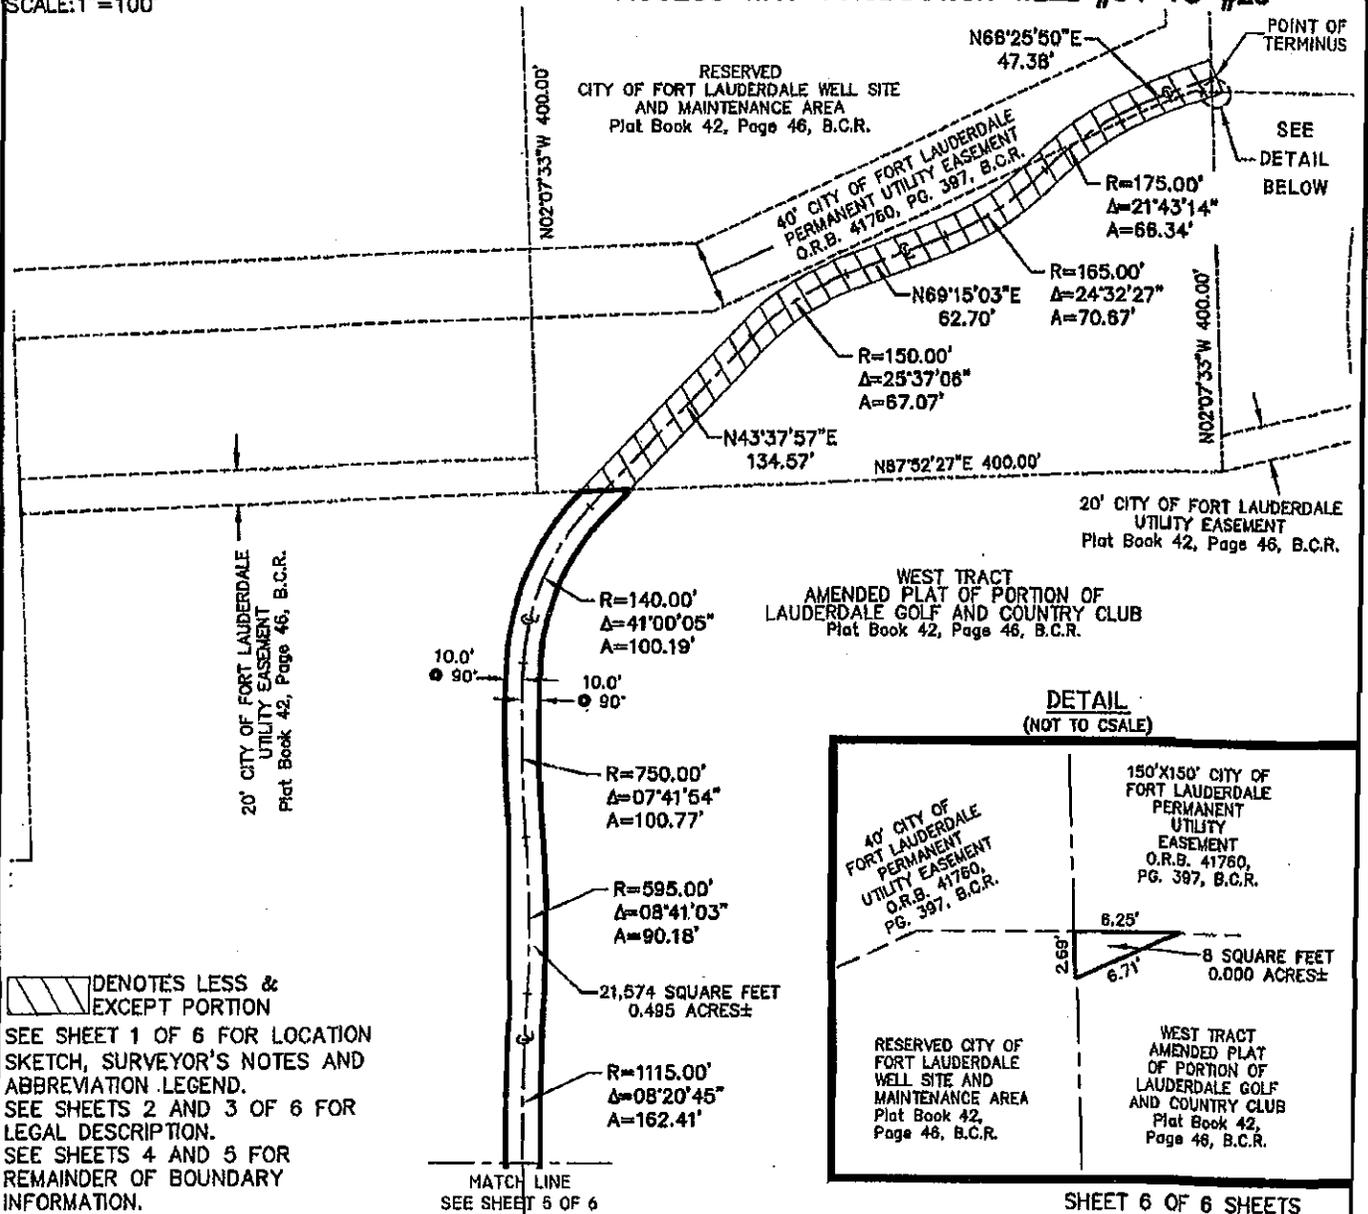

DENOTES LESS & EXCEPT PORTION
 SEE SHEET 1 OF 6 FOR LOCATION SKETCH, SURVEYOR'S NOTES AND ABBREVIATION LEGEND.
 SEE SHEETS 2 AND 3 OF 6 FOR LEGAL DESCRIPTION.
 SEE SHEETS 4 AND 5 FOR REMAINDER OF BOUNDARY INFORMATION.

MATCH LINE
SEE SHEET 5 OF 6

SHEET 6 OF 6 SHEETS

UPDATES and/or REVISIONS	DATE	BY	CK'D

NOTE The undersigned and CRAVEN-THOMPSON & ASSOCIATES, INC. make no representations or guarantees as to the information reflected hereon pertaining to easements, rights-of-way, set back lines, reservations, agreements and other similar matters, and further, this instrument is not intended to reflect or set forth all such matters. Such information should be obtained and confirmed by others through appropriate title verification.

NOTE Lands shown hereon were not abstracted for right-of-way and/or easements of record.

G:\2009\09-0026 DIXIE WELL FIELD EASEMENTS\DWG\SD-ACCESS EASE PW 29REV.DWG

JOB NO.: 09-0026	DRAWN BY: T.S.	CHECKED BY: R.Y.	F.B.N/A PG.N/A	DATED: 11-30-12
------------------	----------------	------------------	----------------	-----------------



CRAVEN • THOMPSON & ASSOCIATES, INC.

ENGINEERS PLANNERS SURVEYORS

3563 N.W. 53RD STREET, FORT LAUDERDALE, FLORIDA 33309 FAX: (954) 739-6409 TEL.: (954) 739-6400
 FLORIDA LICENSED ENGINEERING, SURVEYING & MAPPING BUSINESS No. 271
 FLORIDA LICENSED LANDSCAPE ARCHITECTURE BUSINESS No. C000114

MATERIAL SHOWN HEREON IS THE PROPERTY OF CRAVEN-THOMPSON & ASSOCIATES, INC. AND SHALL NOT BE REPRODUCED IN WHOLE OR IN PART WITHOUT PERMISSION OF CRAVEN-THOMPSON & ASSOCIATES, INC. WRITING CRAVEN-THOMPSON & ASSOCIATES, INC. COPYRIGHT ©2004

FOR: THE CITY OF FORT LAUDERDALE




SCALE: 1"=800'

NOTE: THIS IS NOT A SKETCH OF SURVEY, but only a graphic depiction of the description shown hereon. There has been no field work, viewing of the subject property, or monuments set in connection with the preparation of the information shown hereon.

LOCATION SKETCH RAW WATER PRODUCTION WELL #30

SURVEYOR'S NOTES:

- 1) THE BEARINGS SHOWN HEREON ARE BASED ON THE NORTH AMERICAN DATUM OF 1983/1990 (NAD 83/90), STATE PLANE COORDINATE SYSTEM (FLORIDA EAST ZONE) AND BASED ON NATIONAL GEODETIC SURVEY MONUMENTS "N546" AND "ANNA" AS REFERENCED ON AS-BUILT PLANS PREPARED BY SCOTT A. GUZZI & ASSOCIATES, INC. DATED 11-28-05, FILE NO. WS-04-07, SHEETS C-31 THRU C-51. THE ANGULAR DEFLECTION DIFFERENCE FROM BEARINGS SHOWN ON THE AMENDED PLAT OF PORTION OF LAUDERDALE GOLF AND COUNTRY CLUB, PLAT BOOK 42, PAGE 46, BROWARD COUNTY RECORDS IS -0°21'12".
- 2) THIS DOCUMENT CONSISTS OF 3 SHEETS AND EACH SHEET SHALL NOT BE CONSIDERED FULL, VALID AND COMPLETE UNLESS ATTACHED TO THE OTHERS.
- 3) ALL EASEMENTS SHOWN HEREON ARE PER THE RECORD PLAT UNLESS OTHERWISE NOTED.
- 4) SEE SHEET 2 OF 3 FOR LEGAL DESCRIPTION.
- 5) SEE SHEET 3 OF 3 FOR BOUNDARY INFORMATION SKETCH.

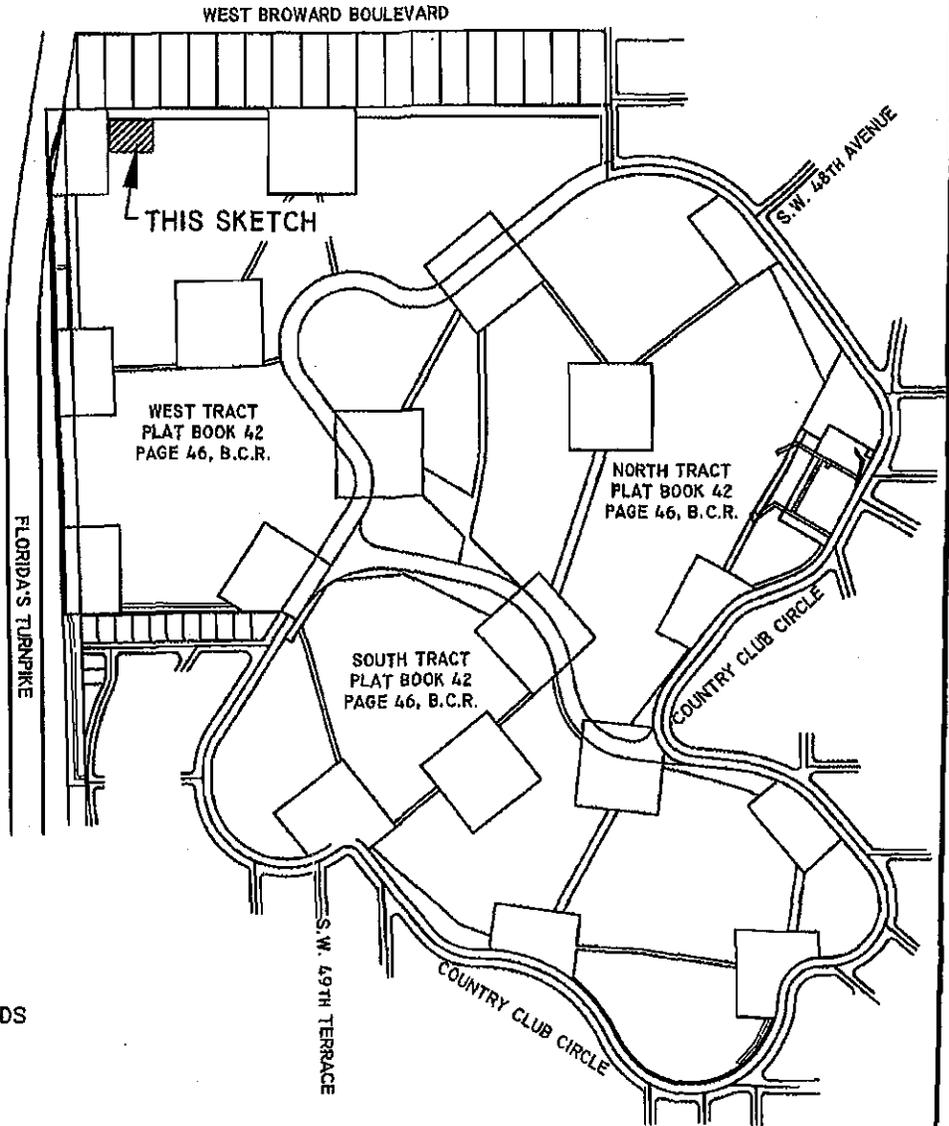

ABBREVIATION LEGEND

B.C.R.	BROWARD COUNTY RECORDS
R	RADIUS
Δ	CENTRAL ANGLE
A	ARC DISTANCE
⊙	CENTERLINE
PW	PRODUCTION WELL
O.R.B.	OFFICIAL RECORDS BOOK
PG.	PAGE

SHEET 1 OF 3 SHEETS

UPDATES and/or REVISIONS	DATE	BY	CK'D

NOTE The undersigned and CRAVEN-THOMPSON & ASSOCIATES, INC. make no representations or guarantees as to the information reflected hereon pertaining to easements, rights-of-way, set back lines, reservations, agreements and other similar matters, and further, this instrument is not intended to reflect or set forth all such matters. Such information should be obtained and confirmed by others through appropriate title verification.

NOTE Lands shown hereon were not abstracted for right-of-way and/or easements of record.

G:\2009\09-0026 DIXIE WELL FIELD EASEMENTS\DWG\SO-BASE RAW WATER PROD WELLS 30 & 31REV.DWG

JOB NO.: 09-0026	DRAWN BY: T.S.	CHECKED BY: R.Y.	F.B.N/A	PG.N/A	DATED: 11-27-12
------------------	----------------	------------------	---------	--------	-----------------

DESCRIPTION: (RAW WATER PRODUCTION WELL #30)

A PORTION OF WEST TRACT, AMENDED PLAT OF PORTION OF LAUDERDALE GOLF AND COUNTRY CLUB, ACCORDING TO THE PLAT THEREOF AS RECORDED IN PLAT BOOK 42, PAGE 46 OF THE PUBLIC RECORDS OF BROWARD COUNTY, FLORIDA AND BEING MORE PARTICULARLY DESCRIBED AS FOLLOWS:

COMMENCING AT THE NORTHWEST CORNER OF SAID WEST TRACT, SAID POINT BEING ON THE WEST LINE OF SECTION 12, TOWNSHIP 50 SOUTH, RANGE 41 EAST AS SHOWN ON SAID PLAT; THENCE NORTH 89°28'37" EAST, ALONG THE NORTH LINE OF SAID WEST TRACT, SAID LINE BEING COINCIDENT WITH THE NORTH LINE OF A RESERVED AREA AS SHOWN ON SAID PLAT, A DISTANCE OF 300.62 FEET; THENCE SOUTH 00°31'23" EAST, A DISTANCE OF 50.00 FEET TO THE POINT OF BEGINNING; THENCE NORTH 89°28'37" EAST, ALONG THE SOUTH LINE OF A 50 FOOT WIDE UTILITY BASEMENT AS SHOWN ON SAID PLAT, A DISTANCE OF 200.00 FEET; THENCE SOUTH 00°31'23" EAST, A DISTANCE OF 150.00 FEET; THENCE SOUTH 89°28'37" WEST, A DISTANCE OF 200.00 FEET; THENCE NORTH 00°31'23" WEST, A DISTANCE OF 150.00 FEET TO THE POINT OF BEGINNING.


SAID LANDS SITUATE LYING AND BEING IN THE CITY OF FORT LAUDERDALE, BROWARD COUNTY, FLORIDA CONTAINING 0.689 ACRES OR (30,000 SQUARE FEET) MORE OR LESS.

CERTIFICATE:

WE HEREBY CERTIFY THAT THIS DESCRIPTION AND SKETCH CONFORMS TO THE MINIMUM TECHNICAL STANDARDS FOR LAND SURVEYING IN THE STATE OF FLORIDA, AS OUTLINED IN RULES 5J-17, (FLORIDA ADMINISTRATIVE CODE), AS ADOPTED BY THE DEPARTMENT OF AGRICULTURE AND CONSUMER SERVICES, BOARD OF PROFESSIONAL SURVEYORS AND MAPPERS IN SEPTEMBER, 1981, AS AMENDED, PURSUANT TO CHAPTER 472.027 OF THE FLORIDA STATUTES, AND IS TRUE AND CORRECT TO THE BEST OF MY KNOWLEDGE AND BELIEF.

CRAVEN THOMPSON & ASSOCIATES, INC.
CERTIFICATE OF AUTHORIZATION NO. LB271

NOV 30 2012

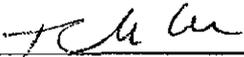

THOMAS C. SHAHAN
PROFESSIONAL SURVEYOR AND MAPPER NO. 4387
STATE OF FLORIDA

THIS SKETCH & DESCRIPTION OR THE COPIES THEREOF ARE NOT VALID WITHOUT THE SIGNATURE AND THE ORIGINAL RAISED SEAL OF A FLORIDA LICENSED SURVEYOR AND MAPPER.

SEE SHEET 1 OF 3 FOR LOCATION SKETCH, SURVEYOR'S NOTES AND ABBREVIATION LEGEND.
SEE SHEET 3 OF 3 FOR BOUNDARY INFORMATION SKETCH.

SHEET 2 OF 3 SHEETS
JOB NO. 09-0026
DATED: November 27, 2012

G:\2009\09-0026 Dixie Well Field Easements\survey\SD-PW 30REV.doc



CRAVEN • THOMPSON & ASSOCIATES, INC.

ENGINEERS PLANNERS SURVEYORS

3563 N.W. 53RD STREET, FORT LAUDERDALE, FLORIDA 33309 FAX: (954) 739-6409 TEL.: (954) 739-6400
 FLORIDA LICENSED ENGINEERING, SURVEYING & MAPPING BUSINESS No. 271
 FLORIDA LICENSED LANDSCAPE ARCHITECTURE BUSINESS No. C000114

MATERIAL SHOWN HEREON IS THE PROPERTY OF CRAVEN-THOMPSON & ASSOCIATES, INC. AND SHALL NOT BE REPRODUCED IN WHOLE OR IN PART WITHOUT PERMISSION OF CRAVEN-THOMPSON & ASSOCIATES, INC. WRITING CRAVEN-THOMPSON & ASSOCIATES, INC. COPYRIGHT © 2004


FOR: THE CITY OF FORT LAUDERDALE



SCALE: 1"=100'

NOTE: THIS IS NOT A SKETCH OF SURVEY, but only a graphic depiction of the description shown hereon. There has been no field work, viewing of the subject property, or monuments set in connection with the preparation of the information shown hereon.

SKETCH TO ACCOMPANY DESCRIPTION RAW WATER PRODUCTION WELL #30

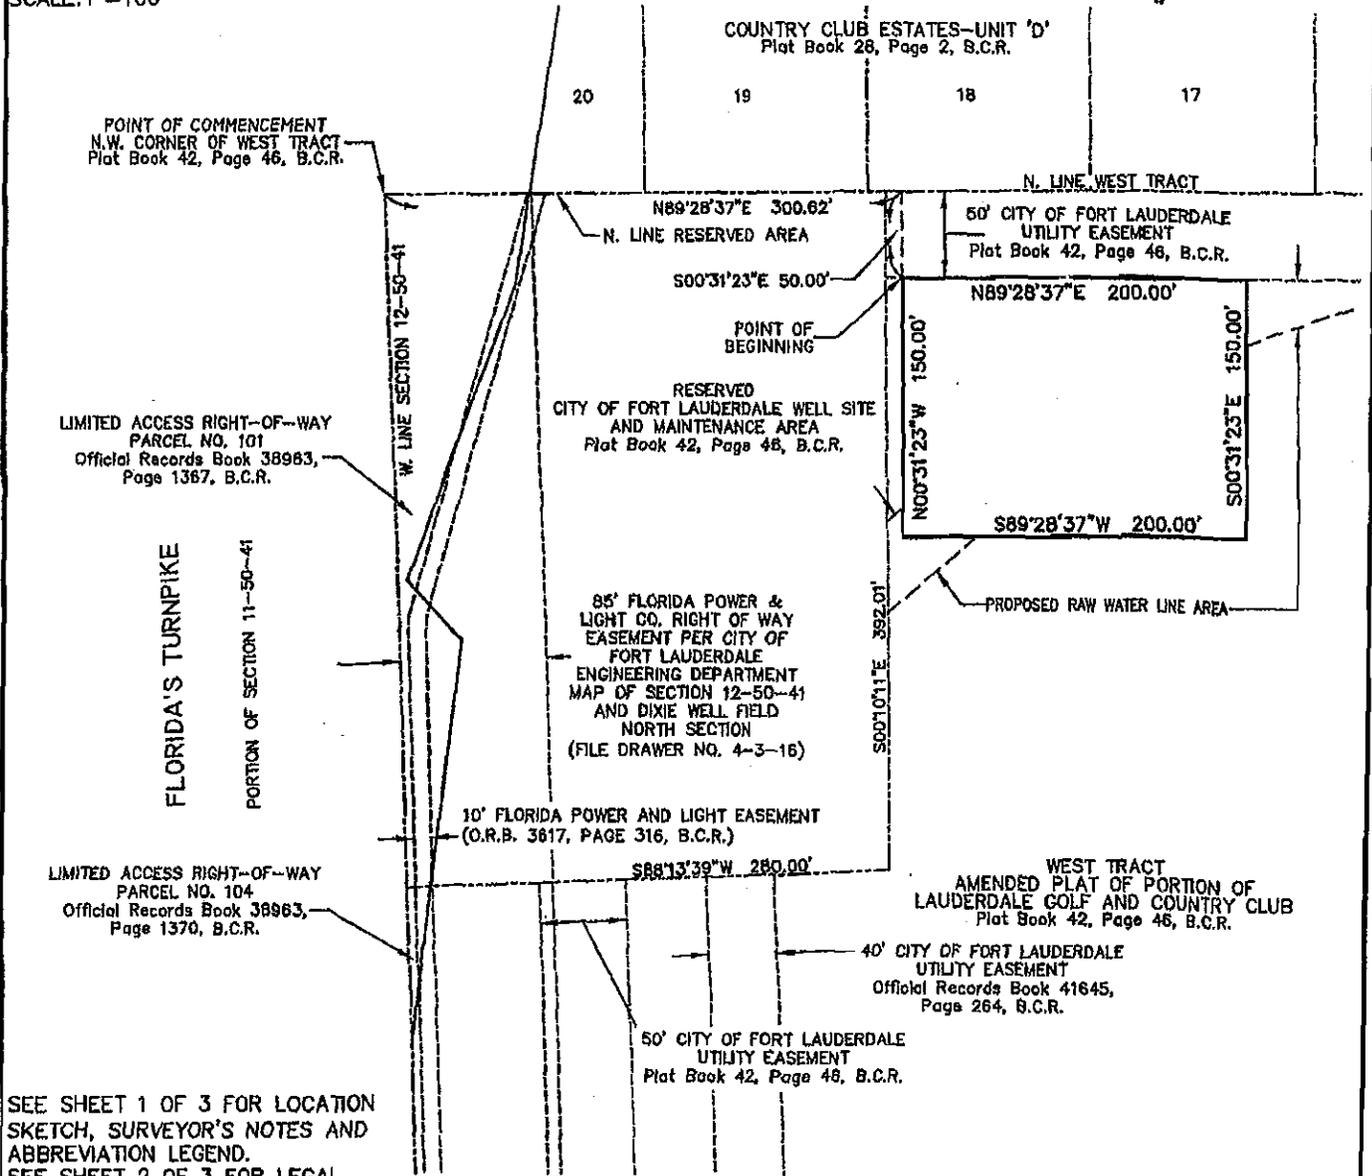

SEE SHEET 1 OF 3 FOR LOCATION SKETCH, SURVEYOR'S NOTES AND ABBREVIATION LEGEND.
SEE SHEET 2 OF 3 FOR LEGAL DESCRIPTION.

SHEET 3 OF 3 SHEETS

UPDATES and/or REVISIONS	DATE	BY	CK'D	NOTE
				<p>NOTE: The undersigned and CRAVEN-THOMPSON & ASSOCIATES, INC. make no representations or guarantees as to the information reflected hereon pertaining to easements, rights-of-way, set back lines, reservations, agreements and other similar matters, and further, this instrument is not intended to reflect or set forth all such matters. Such information should be obtained and confirmed by others through appropriate title verification.</p> <p>NOTE: Landa shown hereon were not abstracted for right-of-way and/or easements of record.</p> <p>G:\2009\09-0026 DIXIE WELL FIELD EASEMENTS\DWG\SD-BASE RAW WATER PROD WELLS 30 & 31REV.DWG</p>

JOB NO.: 09-0026	DRAWN BY: T.S.	CHECKED BY: R.Y.	F.B.N/A	PG.N/A	DATED: 11-27-12
------------------	----------------	------------------	---------	--------	-----------------

7

**ATTACHMENT 3: SAMPLE DECLARATION
OF RESTRICTIVE COVENANT, FORMS A AND B**

Sample Declaration of Restrictive Covenant Forms A and B are in this attachment. Use Form A if any section of the RC encumbers the entire property or if access to the restricted areas will be provided by access provisions of paragraph 4. Use Form B if only portions of the property are to be encumbered and access is available from adjacent public right of way or through a separate recorded access easement agreement.


In the following sample RCs, {{ }} double brackets indicate information that must be provided by the owner/responsible party, instructions for using the template, or optional language (e.g., the word "Interim" in the heading). At least a three inch by three inch (3x3") blank space must be reserved at the top right hand corner of the first page, and a one inch by three inch (1x3") space must be reserved at the top right hand corner on each subsequent page of the document. Please instruct your office staff to refrain from date stamping in this blocked area.

Once the form is completed, please remove the italicized instructions.

REMEMBER: this is sample language only. The site/project manager must review and approve of the actual restriction language selected for the RC prior to sending the covenant, with the supporting documentation, to OGC. If there is a consent order addressing this discharge, please mirror exactly the language used in the consent order to describe the discharge, contamination and restrictions in this document. If the consent order was executed some time ago, it may be necessary to clarify that language in the RC; please do so, but reference the consent order language first.

Please insert page numbers at the bottom of each page in the "page X of Y" format, and ensure that all Exhibits to the RC include such page numbering.

FORM A: THIS FORM IS TO BE USED IF ANY SECTION OF THE RC ENCUMBERS THE ENTIRE PROPERTY OF GRANTOR OR IF ACCESS TO THE RESTRICTED AREAS WILL BE PROVIDED BY ACCESS PROVISIONS OF PARAGRAPH 4.}}

 

This instrument prepared by:
*[[name, company & full mailing
address of NON-FDEP person
who prepared covenant – typically the real property
owner or attorney]]*

DECLARATION OF *[[INTERIM]]* RESTRICTIVE COVENANT

THIS DECLARATION OF RESTRICTIVE COVENANT (hereinafter "Declaration") is made this _____ day of _____, 20 __, by *[[property owner]]* *[[", a
_____ corporation]]* (hereinafter "GRANTOR") and the Florida Department of Environmental Protection (hereinafter "FDEP").

RECITALS

A. GRANTOR is the fee simple owner of that certain real property situated in the County of _____, State of Florida, more particularly described in Exhibit "A" attached hereto and made a part hereof (hereinafter the "Property") *[[attach legal description of the property as Exhibit A (owner name must precisely match GRANTOR); or, if short enough, restate the legal description here as part of the Recital A paragraph.]]*;

B. The FDEP Facility Identification Number for the Property is {{_____ or EPA # or other #, if applicable}}. The facility name at the time of this Declaration is {{_____}}. This Declaration addresses the discharge that was reported to the FDEP on {{date}}.;

C. *{{Basic information regarding contamination, brief history of discharge/cleanup, etc.—it is rarely necessary to list each & every report prepared}}*. The discharge of *{{drycleaning solvents, petroleum products, etc.; insert the appropriate remaining contaminants}}* on the Property is documented in the following reports that are incorporated by reference *{{list ONLY what is applicable to the remaining contamination on the site. Example:*

1. Site Assessment Report dated _____, submitted by *{{Company that prepared report}}*; and
2. Site Assessment Report Addendum dated _____, submitted by *{{Company that prepared report}}*; and etc.
3. No Further Action with Conditions Proposal or Site Rehabilitation Completion Report dated _____, submitted by *{{Company that prepared report}}*; and
4. Consent Orders

D. The reports noted in Recital C set forth the nature and extent of the contamination described in Recital C that is located on the Property. These reports confirm that contaminated *{{soil and/or groundwater and/or surface water and/or sediment}}* as defined by Chapter 62-____, *{{insert appropriate citation to the governing rule based on type of contamination; i.e., "770" for petroleum; "782" for drycleaning solvents; "785" for Brownfield sites; and "780" for all other "Global RBCA" sites}}* Florida Administrative Code (F.A.C.), exists on the Property. Also, these reports document that the groundwater contamination does not extend beyond the Property boundary, that the extent of the groundwater contamination does not exceed 1/4 acre, and the groundwater contamination is not migrating. *{{Be sure this is accurate to the particular site. If not, briefly summarize what is correct. This language is included as it is the most common RC under Risk Management Option (RMO) II; however, RMO III does contemplate contamination beyond the Property boundaries, which would require agreement by the adjacent owners to put an RC on their properties as well. If there is no groundwater contamination, state what contamination remains, such as soil or sediment, and where the contamination is located. This is especially true in the case of Interim RCs. State which contamination will be addressed by the restriction and which contamination will continue to be remediated, i.e., "This declaration imposes restrictions on the area of soil contamination. While groundwater should not be utilized, groundwater remediation is ongoing and it is unknown at this time whether a long-term restriction on the use of the groundwater will be required." Additionally, the FDEP prefers that this document NOT be used to indicate which parties are or are not liable for the contamination.}}*

{{If the criteria for direct exposure were met using average soil contaminant concentrations calculated based on a 95% Upper Confidence Limit (UCL) approach, the following paragraph MUST be added: "The criteria for direct exposure of contamination in the soil was based upon an average soil contaminant concentration calculated using a 95% Upper Confidence Limit (UCL) approach with an exposure unit (EU) of {{SIZE OF UNIT}} pursuant to Rule 62-7____, F.A.C.{{insert appropriate rule citation based on type of contamination}}. Therefore, the Property may not be subdivided into parcels smaller than {{size}} without prior written approval from the FDEP's Division of Waste Management." See also paragraph 6 below."}}

E. It is the intent that the restrictions in this Declaration reduce or eliminate the risk of exposure of users or occupants of the Property and the environment to the contaminants and to reduce or eliminate the threat of migration of the contaminants.

F. The FDEP has agreed to issue a Site Rehabilitation Completion Order with Conditions (hereinafter "Order") upon recordation of this Declaration. The FDEP can unilaterally revoke the Order if the conditions of this Declaration or of the Order are not met. Additionally, if concentrations of *{{generally, list the contamination that remains, for example, "petroleum products' chemicals of concern"}}* increase above the levels approved in the Order, or if a subsequent discharge occurs at the Property, the FDEP may require site rehabilitation to reduce concentrations of contamination to the levels allowed by the applicable FDEP rules. The Order relating to FDEP Facility No. *{{9 digit #; or other appropriate tracking number, as applicable}}*, can be found by contacting the appropriate FDEP district office or bureau. *{{Only reference an Order if this is a final remedy and an order will be issued}}*;

{{If this is an Interim RC (not considered a final remedy), then delete the text of the previous paragraph regarding the Order and use language similar to the following: "The FDEP will not issue a Site Rehabilitation Completion Order with Conditions upon recordation of this Declaration because contaminated {{groundwater or soil}} remains at the site at levels above applicable cleanup target levels. Site rehabilitation of the remaining contaminated {{groundwater or soil}} is ongoing. If cleanup target levels are later met, then GRANTOR and FDEP, or their successors and assigns, may agree in writing to amend or remove this Declaration."}}

G. GRANTOR deems it desirable and in the best interest of all present and future owners of the Property that an Order be obtained and that *{{use "an Order be obtained and that" only if this is a final remedy RC for which the site will receive an SRCO with Conditions; delete the phrase if it is an Interim RC and no SRCO is being issued at this time}}* the Property be held subject to certain restrictions *{{and engineering controls}}*, all of which are more particularly hereinafter set forth.

NOW, THEREFORE, to induce the FDEP to issue the Order *{{if an Interim RC, then: "in compliance with the consent order in OGC Case #", or if not consent order, then leave blank}}* and for other good and valuable consideration, the receipt and sufficiency of which are hereby acknowledged by each of the undersigned parties, GRANTOR agrees

Subsector 624 Social Assistance; Subsector 711 Performing Arts, Spectator Sports and Related Industries; Subsector 712 Museums, Historical Sites, and Similar Institutions; Subsector 713 Amusement, Gambling, and Recreation Industries; Subsector 721 Accommodation (hotels, motels, RV parks, etc.); Subsector 813 Religious, Grantmaking, Civic, Professional, and Similar Organizations; and Subsector 814 Private Households.

3. In the remaining paragraphs, all references to "GRANTOR" and "FDEP" shall also mean and refer to their respective successors and assigns.

4. For the purpose of monitoring the restrictions contained herein, FDEP is hereby granted a right of entry upon and access to the Property at reasonable times and with reasonable notice to the GRANTOR.

{{The remaining paragraphs 5 – 9 are based on Real Property Law and include necessary language in order to create an enforceable and durable RC. Generally, these paragraphs should not be modified.}}

5. It is the intention of GRANTOR that this Declaration shall touch and concern the Property, run with the land and with the title to the Property, and shall apply to and be binding upon and inure to the benefit of GRANTOR and FDEP, and to any and all parties hereafter having any right, title or interest in the Property or any part thereof. The FDEP may enforce the terms and conditions of this Declaration by injunctive relief and other appropriate available legal remedies. Any forbearance on behalf of the FDEP to exercise its right in the event of the failure of the GRANTOR to comply with the provisions of this Declaration shall not be deemed or construed to be a waiver of the FDEP's rights hereunder. This Declaration shall continue in perpetuity, unless otherwise modified in writing by GRANTOR and the FDEP as provided in paragraph 7 hereof. These restrictions may also be enforced in a court of competent jurisdiction by any other person, firm, corporation, or governmental agency that is substantially benefited by these restrictions. If the GRANTOR does not or will not be able to comply with any or all of the provisions of this Declaration, the GRANTOR shall notify FDEP in writing within three (3) calendar days. Additionally, GRANTOR shall notify FDEP thirty (30) days prior to any conveyance or sale, granting or transferring the Property or portion thereof, to any heirs, successors, assigns or grantees, including, without limitation, the conveyance of any security interest in said Property.

6. In order to ensure the perpetual nature of this Declaration, GRANTOR shall reference these restrictions in any subsequent lease or deed of conveyance, including the recording book and page of record of this Declaration. Furthermore, prior to the entry into a landlord-tenant relationship with respect to the Property, the GRANTOR agrees to notify in writing all proposed tenants of the Property of the existence and contents of this Declaration of Restrictive Covenant.

7. This Declaration is binding until a release of covenant is executed by the FDEP Secretary (or designee) and is recorded in the public records of the county in which the

land is located. To receive prior approval from the FDEP to remove any requirement herein, cleanup target levels established pursuant to Florida Statutes and FDEP rules must be achieved. This Declaration may be modified in writing only. Any subsequent amendment must be executed by both GRANTOR and the FDEP and be recorded by GRANTOR as an amendment hereto.

8. If any provision of this Declaration is held to be invalid by any court of competent jurisdiction, the invalidity of that provision shall not affect the validity of any other provisions of the Declaration. All such other provisions shall continue unimpaired in full force and effect.

9. GRANTOR covenants and represents that on the date of execution of this Declaration that GRANTOR is seized of the Property in fee simple and has good right to create, establish, and impose this restrictive covenant on the use of the Property. GRANTOR also covenants and warrants that the Property is free and clear of any and all liens, mortgages, or encumbrances that could impair GRANTOR'S rights to impose the restrictive covenant described in this Declaration or a joinder and consent, or subordination of such interests, as applicable, is attached hereto.

IN WITNESS WHEREOF, {{GRANTOR}} has executed this instrument, this _____ day of _____, 20__.

GRANTOR
{{COMPANY NAME, IF APPLICABLE}}

By: _____
Name: {{PRINTED NAME}}
Title:
Full Mailing Address:

Signed, sealed and delivered in the presence of:

_____ Date: _____
Witness
Print Name: _____

_____ Date: _____
Witness
Print Name: _____

STATE OF _____)

COUNTY OF _____)

The foregoing instrument was acknowledged before me this _____ day of _____, 20 __, by _____.

Personally Known _____ OR Produced Identification _____
Type of Identification Produced _____.

Signature of Notary Public

Approved as to form by the Florida Department of Environmental Protection, Office of General Counsel. _____.

IN WITNESS WHEREOF, the Florida Department of Environmental Protection has executed this instrument, this _____ day of _____, 20__.

FLORIDA DEPARTMENT OF
ENVIRONMENTAL PROTECTION

By: _____

Name: _____

Title: _____

Division of *{{fill in appropriate Division}}*;
Bureau of *{{fill in appropriate Bureau}}*; *{{fill in appropriate District}}*

District Office *{{if appropriate}}*

{{Mailing Address}}, Mail Station *{{__}}*,

{{City}}, Florida *{{Zip Code}}*

**SITE/PROJECT MANAGERS MUST
PROVIDE THIS INFORMATION TO OWNER**

Signed, sealed and delivered in the presence of:

Witness: _____ Date: _____
Print Name: _____

Witness: _____ Date: _____
Print Name: _____

STATE OF _____)
COUNTY OF _____)

The foregoing instrument was acknowledged before me this _____ day of _____,
20 __, by _____ as representative for the Florida
Department of Environmental Protection.

Personally Known _____ OR Produced Identification _____.

Type of Identification Produced _____.

Signature of Notary Public

Print Name of Notary Public

Commission No. _____

Commission Expires: _____

This instrument Prepared By
Stephen K. Tilbrook, Esq.
Shutts & Bowen, LLP
200 E. Broward Blvd., Suite 2100
Fort Lauderdale, FL 33301

INSTR # 111677449
OR BK 49994 Pages 1861 - 1908
RECORDED 07/18/13 03:46:08 PM
BROWARD COUNTY COMMISSION
DOC-D: \$840.00
DEPUTY CLERK 3305
#2, 48 Pages

And when recorded return to:
City of Fort Lauderdale
100 North Andrews Avenue
Fort Lauderdale, FL 33301

Folio No. 5041 12 13 0010

QUIT CLAIM DEED

(Fort Lauderdale Country Club, Inc./City of Fort Lauderdale)

THIS INDENTURE, is made as of the 13 day of MAY, 2013, between FORT LAUDERDALE COUNTRY CLUB, INC., a Florida not-for-profit corporation, whose address is 415 Country Club Circle, Plantation, Florida 33317 ("Grantor") and CITY OF FORT LAUDERDALE, a municipal corporation organized and existing under the laws of the State of Florida, whose address is 100 North Andrews Avenue, Fort Lauderdale, Florida 33301 ("Grantee").

Witnesseth that, Grantor, for and in consideration of the sum of TEN AND NO/100 DOLLARS, in hand paid by Grantee, the receipt whereof is hereby acknowledged, has remised, released and quitclaimed, and by these presents does remise, release and quitclaim unto the Grantee, all the right, title, interest, claim and demand which the Grantor has in and to the following described land, situate, lying and being in County of Broward, and State of Florida, more particularly described on Exhibit "A" attached hereto and made a part hereof.

To Have and to Hold the same, together with all and singular the appurtenances thereunto belonging or in anywise appertaining, and all the estate, right, title, interest and claim whatsoever of the Grantor, either in law or equity, to the only proper use, benefit and behoof of the Grantee.

IN WITNESS WHEREOF, Grantor has hereunto set Grantor's hand and seal the day and year first above written.

WITNESSES:

FORT LAUDERDALE COUNTRY CLUB,
INC., a Florida not-for-profit corporation

Print Name: MANUEL O'BRIEN

By: [Signature]
Name: Jean Smith
Title: President

Print Name: JON SANJUAN

By: [Signature]
Name: Joseph Angella
Title: Secretary

Print Name: EDUARDO ALVAREZ


Print Name: Caroline Frank

STATE OF FLORIDA)

) ss:

COUNTY OF BROWARD)

The foregoing instrument was acknowledged before me this 19th day of March, 2013, by JEAN SMITH as PRESIDENT of FORT LAUDERDALE COUNTRY CLUB, INC., a Florida not-for-profit corporation, on behalf of the corporation and who has provided _____ or is personally known to me.

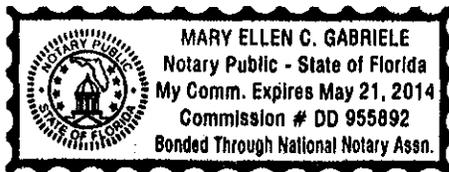


Mary Ellen C. Gabriele
Notary Public -- (Signature)
Print Name: MARY ELLEN C. GABRIELE
My Commission Expires: 5.21.14

STATE OF FLORIDA)

) ss:

COUNTY OF BROWARD)

The foregoing instrument was acknowledged before me this 19th day of MARCH, 2013, by Joseph ANGELA as SECRETARY of FORT LAUDERDALE COUNTRY CLUB, INC., a Florida not-for-profit corporation, on behalf of the corporation and who has provided _____ or is personally known to me.

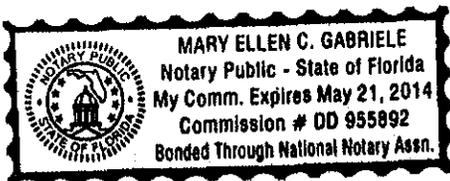

Mary Ellen C. Gabriele
Notary Public -- (Signature)
Print Name: MARY ELLEN C. GABRIELE
My Commission Expires: 5-21-14

EXHIBIT "A"
LEGAL DESCRIPTION



CRAVEN • THOMPSON & ASSOCIATES, INC.

ENGINEERS • PLANNERS • SURVEYORS

3563 N.W. 53RD STREET, FORT LAUDERDALE, FLORIDA 33309 FAX: (954) 739-6409 TEL.: (954) 739-6400
 FLORIDA LICENSED ENGINEERING, SURVEYING & MAPPING BUSINESS No. 271
 FLORIDA LICENSED LANDSCAPE ARCHITECTURE BUSINESS No. C000114

MATERIAL SHOWN HEREON IS THE PROPERTY OF CRAVEN-THOMPSON & ASSOCIATES, INC. AND SHALL NOT BE REPRODUCED IN WHOLE OR IN PART WITHOUT PERMISSION OF CRAVEN-THOMPSON & ASSOCIATES, INC. WRITING CRAVEN-THOMPSON & ASSOCIATES, INC. COPYRIGHT ©2004

FOR: THE CITY OF FORT LAUDERDALE




SCALE: 1"=800'

NOTE: THIS IS NOT A SKETCH OF SURVEY, but only a graphic depiction of the description shown hereon. There has been no field work, viewing of the subject property, or monuments set in connection with the preparation of the information shown hereon.

LOCATION SKETCH RAW WATER PRODUCTION WELL #31

SURVEYOR'S NOTES:

- 1) THE BEARINGS SHOWN HEREON ARE BASED ON THE NORTH AMERICAN DATUM OF 1983/1990 (NAD 83/90), STATE PLANE COORDINATE SYSTEM (FLORIDA EAST ZONE) AND BASED ON NATIONAL GEODETIC SURVEY MONUMENTS "N546" AND "ANNA" AS REFERENCED ON AS-BUILT PLANS PREPARED BY SCOTT A. GUZZI & ASSOCIATES, INC. DATED 11-28-05, FILE NO. WS-04-07, SHEETS C-31 THRU C-51. THE ANGULAR DEFLECTION DIFFERENCE FROM BEARINGS SHOWN ON THE AMENDED PLAT OF PORTION OF LAUDERDALE GOLF AND COUNTRY CLUB, PLAT BOOK 42, PAGE 46, BROWARD COUNTY RECORDS IS -0°21'12".
- 2) THIS DOCUMENT CONSISTS OF 3 SHEETS AND EACH SHEET SHALL NOT BE CONSIDERED FULL, VALID AND COMPLETE UNLESS ATTACHED TO THE OTHERS.
- 3) ALL EASEMENTS SHOWN HEREON ARE PER THE RECORD PLAT UNLESS OTHERWISE NOTED.
- 4) SEE SHEET 2 OF 3 FOR LEGAL DESCRIPTION.
- 5) SEE SHEET 3 OF 3 FOR BOUNDARY INFORMATION SKETCH.

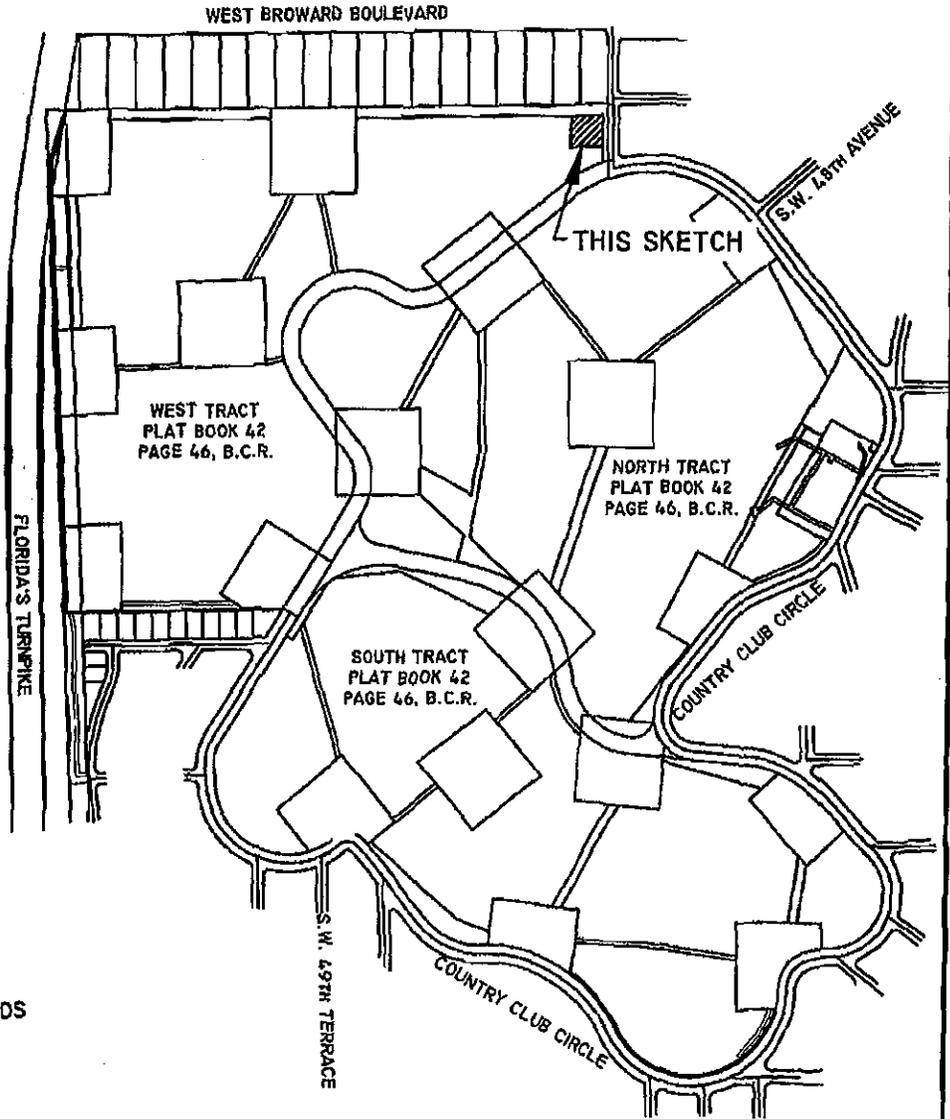

ABBREVIATION LEGEND

B.C.R.	BROWARD COUNTY RECORDS
R	RADIUS
Δ	CENTRAL ANGLE
A	ARC DISTANCE
Ⓞ	CENTERLINE
PW	PRODUCTION WELL
O.R.B.	OFFICIAL RECORDS BOOK
P.C.	PAGE

SHEET 1 OF 3 SHEETS

UPDATES and/or REVISIONS	DATE	BY	CK'D

NOTE The undersigned and CRAVEN-THOMPSON & ASSOCIATES, INC. make no representations or guarantees as to the information reflected hereon pertaining to easements, rights-of-way, set back lines, reservations, agreements and other similar matters, and further, this instrument is not intended to reflect or set forth all such matters. Such information should be obtained and confirmed by others through appropriate title verification.

NOTE Lands shown hereon were not abstracted for right-of-way and/or easements of record.

G:\2009\09-0026 DIXIE WELL FIELD EASEMENTS\DWG\SO-BASE RAW WATER PROD WELLS 30 & 31REV.DWG

JOB NO.: 09-0026	DRAWN BY: T.S.	CHECKED BY: R.Y.	F.B.N/A	PG.N/A	DATED: 11-27-12
------------------	----------------	------------------	---------	--------	-----------------

DESCRIPTION: (RAW WATER PRODUCTION WELL #31)

A PORTION OF WEST TRACT, AMENDED PLAT OF PORTION OF LAUDERDALE GOLF AND COUNTRY CLUB, ACCORDING TO THE PLAT THEREOF AS RECORDED IN PLAT BOOK 42, PAGE 46 OF THE PUBLIC RECORDS OF BROWARD COUNTY, FLORIDA AND BEING MORE PARTICULARLY DESCRIBED AS FOLLOWS:


COMMENCE AT THE SOUTHEAST CORNER OF LOT 1, BLOCK 20, COUNTRY CLUB ESTATES-UNIT 'D', ACCORDING TO THE PLAT THEREOF AS RECORDED IN PLAT BOOK 28, PAGE 2 OF SAID PUBLIC RECORDS; THENCE SOUTH 00°31'23" EAST, ALONG THE WEST RIGHT-OF-WAY LINE OF S.W. 46TH AVENUE (FORMERLY MIDWAY ROAD) AS DESCRIBED IN OFFICIAL RECORDS BOOK 2815, PAGE 7 OF SAID PUBLIC RECORDS, A DISTANCE OF 200.00 FEET; THENCE SOUTH 89°28'37" WEST, A DISTANCE OF 25.00 FEET TO THE POINT OF BEGINNING; THENCE CONTINUE SOUTH 89°28'37" WEST, A DISTANCE OF 150.00 FEET; THENCE NORTH 00°31'23" WEST, A DISTANCE OF 150.00 FEET TO A POINT ON THE SOUTH LINE OF A 50 FOOT WIDE UTILITY EASEMENT AS SHOWN ON SAID AMENDED PLAT OF PORTION OF LAUDERDALE GOLF AND COUNTRY CLUB; THENCE NORTH 89°28'37" EAST, ALONG SAID SOUTH LINE, A DISTANCE OF 150.00 FEET; THENCE SOUTH 00°31'23" EAST, ALONG THE WEST LINE OF SAID 50 FOOT WIDE EASEMENT, A DISTANCE OF 150.00 FEET TO THE POINT OF BEGINNING.

SAID LANDS SITUATE LYING AND BEING IN THE CITY OF FORT LAUDERDALE, BROWARD COUNTY, FLORIDA CONTAINING 0.517 ACRES OR (22,500 SQUARE FEET) MORE OR LESS.

CERTIFICATE:

WE HEREBY CERTIFY THAT THIS DESCRIPTION AND SKETCH CONFORMS TO THE MINIMUM TECHNICAL STANDARDS FOR LAND SURVEYING IN THE STATE OF FLORIDA, AS OUTLINED IN RULES 5J-17, (FLORIDA ADMINISTRATIVE CODE), AS ADOPTED BY THE DEPARTMENT OF AGRICULTURE AND CONSUMER SERVICES, BOARD OF PROFESSIONAL SURVEYORS AND MAPPERS IN SEPTEMBER, 1981, AS AMENDED, PURSUANT TO CHAPTER 472.027 OF THE FLORIDA STATUTES, AND IS TRUE AND CORRECT TO THE BEST OF MY KNOWLEDGE AND BELIEF.

CRAVEN THOMPSON & ASSOCIATES, INC.
CERTIFICATE OF AUTHORIZATION NO. LB271

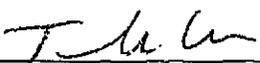

THOMAS C. SHAHAN
PROFESSIONAL SURVEYOR AND MAPPER NO. 4387
STATE OF FLORIDA

DEC 03 2012

THIS SKETCH & DESCRIPTION OR THE COPIES THEREOF ARE NOT VALID WITHOUT THE SIGNATURE AND THE ORIGINAL RAISED SEAL OF A FLORIDA LICENSED SURVEYOR AND MAPPER.

SEE SHEET 1 OF 3 FOR LOCATION SKETCH, SURVEYOR'S NOTES AND ABBREVIATION LEGEND.
SEE SHEET 3 OF 3 FOR BOUNDARY INFORMATION SKETCH.

SHEET 2 OF 3 SHEETS
JOB NO. 09-0026
DATED: November 27, 2012



CRAVEN • THOMPSON & ASSOCIATES, INC.
ENGINEERS PLANNERS SURVEYORS

3563 N.W. 53RD STREET, FORT LAUDERDALE, FLORIDA 33309 FAX: (954) 739-6409 TEL.: (954) 739-6400
 FLORIDA LICENSED ENGINEERING, SURVEYING & MAPPING BUSINESS No. 271
 FLORIDA LICENSED LANDSCAPE ARCHITECTURE BUSINESS No. C000114

MATERIAL SHOWN HEREON IS THE PROPERTY OF CRAVEN-THOMPSON & ASSOCIATES, INC. AND SHALL NOT BE REPRODUCED IN WHOLE OR IN PART WITHOUT PERMISSION OF CRAVEN-THOMPSON & ASSOCIATES, INC. WRITING CRAVEN-THOMPSON & ASSOCIATES, INC. COPYRIGHT ©2004


FOR: THE CITY OF FORT LAUDERDALE



SCALE: 1" = 100'

NOTE: THIS IS NOT A SKETCH OF SURVEY, but only a graphic depiction of the description shown hereon. There has been no field work, viewing of the subject property, or monuments set in connection with the preparation of the information shown hereon.

**SKETCH TO ACCOMPANY DESCRIPTION
 RAW WATER PRODUCTION WELL #31**

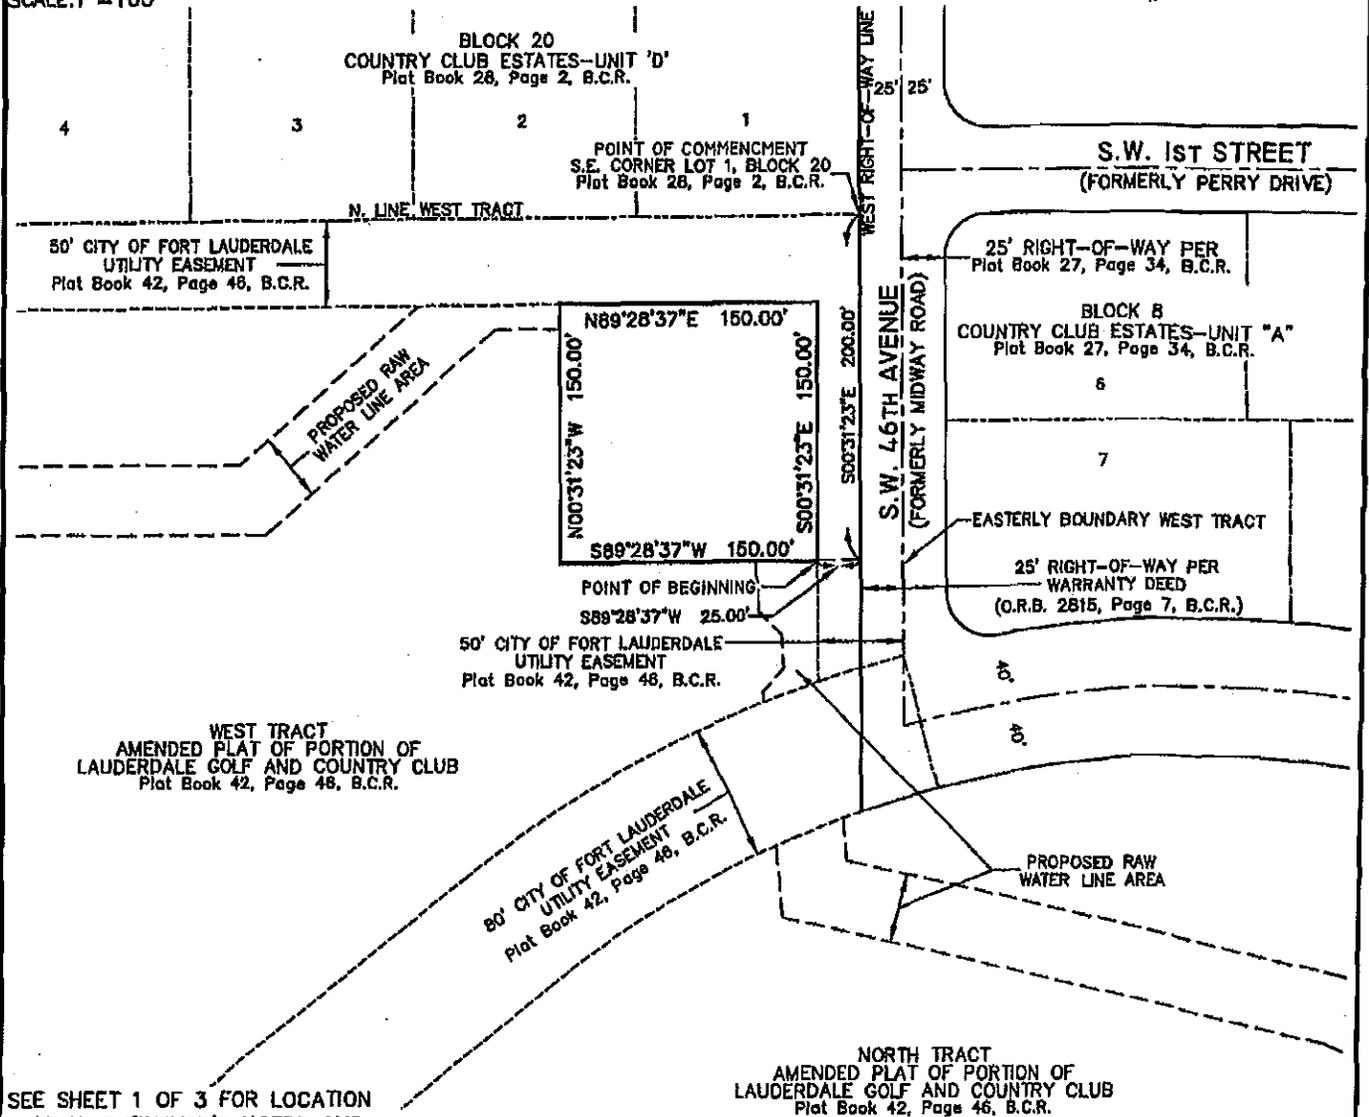

SEE SHEET 1 OF 3 FOR LOCATION SKETCH, SURVEYOR'S NOTES AND ABBREVIATION LEGEND.
 SEE SHEET 2 OF 3 FOR LEGAL DESCRIPTION.

SHEET 3 OF 3 SHEETS

UPDATES and/or REVISIONS	DATE	BY	CK'D

NOTE: The undersigned and CRAVEN-THOMPSON & ASSOCIATES, INC. make no representations or guarantees as to the information reflected hereon pertaining to easements, rights-of-way, set back lines, reservations, agreements and other similar matters, and further, this instrument is not intended to reflect or set forth all such matters. Such information should be obtained and confirmed by others through appropriate title verification.

NOTE: Lands shown hereon were not abstracted for right-of-way and/or easements of record.

G:\2009\09-0026 DIXIE WELL FIELD EASEMENTS\DWG\SD-BASE RAW WATER PROD WELLS 30 & 31REV.DWG



CRAVEN • THOMPSON & ASSOCIATES, INC.

ENGINEERS PLANNERS SURVEYORS

3563 N.W. 53RD STREET, FORT LAUDERDALE, FLORIDA 33309 FAX: (954) 739-6409 TEL.: (954) 739-6400
 FLORIDA LICENSED ENGINEERING, SURVEYING & MAPPING BUSINESS No. 271
 FLORIDA LICENSED LANDSCAPE ARCHITECTURE BUSINESS No. 0000114

MATERIAL SHOWN HEREON IS THE PROPERTY OF CRAVEN • THOMPSON & ASSOCIATES, INC. AND SHALL NOT BE REPRODUCED IN WHOLE OR IN PART WITHOUT PERMISSION OF CRAVEN • THOMPSON & ASSOCIATES, INC. WRITING CRAVEN • THOMPSON & ASSOCIATES, INC. COPYRIGHT ©2004

FOR: THE CITY OF FORT LAUDERDALE



SCALE: 1"=800'

SURVEYOR'S NOTES:


- 1) THE BEARINGS SHOWN HEREON ARE BASED ON THE NORTH AMERICAN DATUM OF 1983/1990 (NAD 83/90), STATE PLANE COORDINATE SYSTEM (FLORIDA EAST ZONE) AND BASED ON NATIONAL GEODETIC SURVEY MONUMENTS "N548" AND "ANNA" AS REFERENCED ON AS-BUILT PLANS PREPARED BY SCOTT A. GUZZI & ASSOCIATES, INC. DATED 11-28-05, FILE NO. WS-04-07, SHEETS C-31 THRU C-51. THE ANGULAR DEFLECTION DIFFERENCE FROM BEARINGS SHOWN ON THE AMENDED PLAT OF PORTION OF LAUDERDALE GOLF AND COUNTRY CLUB, PLAT BOOK 42, PAGE 46, BROWARD COUNTY RECORDS IS -0°21'12".
- 2) THIS DOCUMENT CONSISTS OF 4 SHEETS AND EACH SHEET SHALL NOT BE CONSIDERED FULL, VALID AND COMPLETE UNLESS ATTACHED TO THE OTHERS.
- 3) ALL EASEMENTS SHOWN HEREON ARE PER THE RECORD PLAT UNLESS OTHERWISE NOTED.
- 4) THE SIDELINES OF THIS EASEMENT ARE TO SHORTENED OR LENGTHENED SO AS TO CREATE A CONTINUOUS STRIP.
- 5) SEE SHEET 2 OF 4 FOR LEGAL DESCRIPTION.
- 6) SEE SHEETS 3 & 4 OF 4 FOR BOUNDARY INFORMATION SKETCH.

ABBREVIATION LEGEND

B.C.R.	BROWARD COUNTY RECORDS
R	RADIUS
Δ	CENTRAL ANGLE
A	ARC DISTANCE
⊙	CENTERLINE
PW	PRODUCTION WELL
O.R.B.	OFFICIAL RECORDS BOOK
PG.	PAGE

NOTE: THIS IS NOT A SKETCH OF SURVEY, but only a graphic depiction of the description shown hereon. There has been no field work, viewing of the subject property, or monuments set in connection with the preparation of the information shown hereon.

LOCATION SKETCH 40' WIDE RAW WATER LINE PW#27 TO PW#28

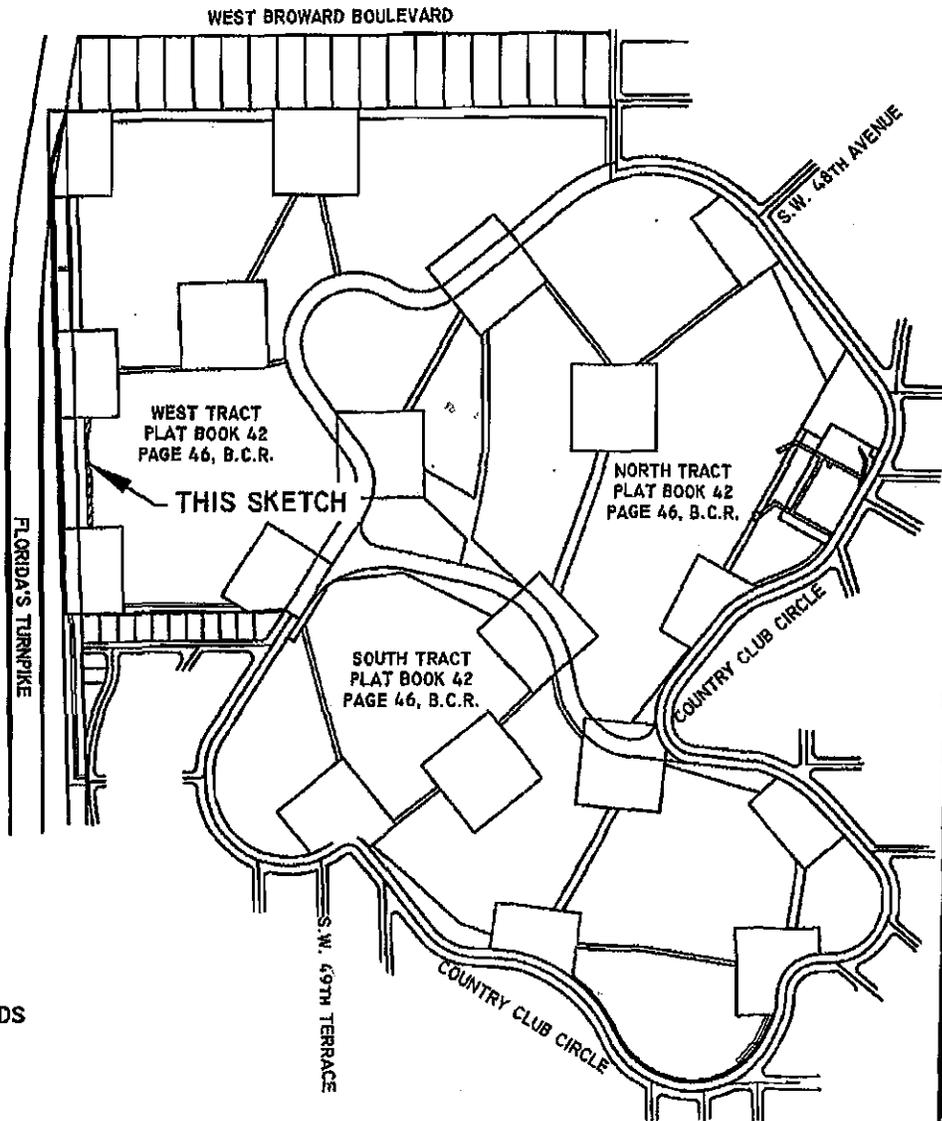

SHEET 1 OF 4 SHEETS

UPDATES and/or REVISIONS	DATE	BY	CK'D

NOTE The undersigned and CRAVEN-THOMPSON & ASSOCIATES, INC. make no representations or guarantees as to the information reflected hereon pertaining to easements, rights-of-way, set back lines, reservations, agreements and other similar matters, and further, this instrument is not intended to reflect or set forth all such matters. Such information should be obtained and confirmed by others through appropriate title verification.

NOTE Lands shown hereon were not abstracted for right-of-way and/or easements of record.

G:\2009\09-0026 DIXIE WELL FIELD EASEMENTS\DWG\SD-40' WATER EASE PW 27 TO PW 28REV.DWG

DESCRIPTION: (40' WIDE RAW WATER LINE PW#27 TO PW#28)

A PORTION OF WEST TRACT, AMENDED PLAT OF PORTION OF LAUDERDALE GOLF AND COUNTRY CLUB, ACCORDING TO THE PLAT THEREOF AS RECORDED IN PLAT BOOK 42, PAGE 46 OF THE PUBLIC RECORDS OF BROWARD COUNTY, FLORIDA, BEING A STRIP OF LAND 40.00 FEET IN WIDTH, LYING 20.00 FEET ON EACH SIDE OF AND PARALLEL WITH, WHEN MEASURED AT RIGHT ANGLES TO THE FOLLOWING DESCRIBED CENTERLINE:

COMMENCING AT THE SOUTHWEST CORNER OF SAID WEST TRACT, SAID POINT BEING THE WEST ONE-QUARTER (W. 1/4) CORNER OF SECTION 12, TOWNSHIP 50 SOUTH, RANGE 41 EAST AS SHOWN ON SAID PLAT; THENCE NORTH 89°00'38" EAST, ALONG THE SOUTHERLY LINE OF SAID RESERVED AREA, A DISTANCE OF 272.01 FEET TO THE SOUTHEAST CORNER OF A RESERVED AREA AS SHOWN ON SAID PLAT; THENCE NORTH 00°59'22" WEST, ALONG THE EASTERLY LINE OF SAID RESERVED AREA, A DISTANCE OF 179.11 FEET; THENCE NORTH 42°02'38" WEST, A DISTANCE OF 231.68 FEET; THENCE NORTH 02°30'31" WEST, A DISTANCE OF 48.08 FEET TO THE POINT OF BEGINNING OF SAID CENTERLINE, SAID POINT BEING ON A NORTH LINE OF SAID RESERVED AREA; THENCE CONTINUE NORTH 02°30'31" WEST, A DISTANCE OF 259.89 FEET; THENCE NORTH 06°26'33" WEST, A DISTANCE OF 132.44 FEET; THENCE NORTH 08°57'00" EAST, A DISTANCE OF 96.87 FEET; THENCE NORTH 11°53'38" EAST, A DISTANCE OF 25.51 FEET TO THE POINT OF TERMINUS, SAID POINT BEING ON A SOUTH LINE OF A RESERVED AREA AS SHOWN ON SAID PLAT.

LESS AND EXCEPT:

THAT PORTION OF THE ABOVE DESCRIBED PROPERTY LYING WITHIN THAT CERTAIN 50' WIDE CITY OF FORT LAUDERDALE UTILITY EASEMENT AS SHOWN ON SAID AMENDED PLAT OF PORTION OF LAUDERDALE GOLF AND COUNTRY CLUB.

SAID LANDS SITUATE LYING AND BEING IN THE CITY OF FORT LAUDERDALE, BROWARD COUNTY, FLORIDA CONTAINING 0.206 ACRES OR (8,961 SQUARE FEET) MORE OR LESS.

CERTIFICATE:

WE HEREBY CERTIFY THAT THIS DESCRIPTION AND SKETCH CONFORMS TO THE MINIMUM TECHNICAL STANDARDS FOR LAND SURVEYING IN THE STATE OF FLORIDA, AS OUTLINED IN RULES 5J-17, (FLORIDA ADMINISTRATIVE CODE), AS ADOPTED BY THE DEPARTMENT OF AGRICULTURE AND CONSUMER SERVICES, BOARD OF PROFESSIONAL SURVEYORS AND MAPPERS IN SEPTEMBER, 1981, AS AMENDED, PURSUANT TO CHAPTER 472.027 OF THE FLORIDA STATUTES, AND IS TRUE AND CORRECT TO THE BEST OF MY KNOWLEDGE AND BELIEF.

CRAVEN THOMPSON & ASSOCIATES, INC.
CERTIFICATE OF AUTHORIZATION NO. LB271



THOMAS C. SHAHAN
PROFESSIONAL SURVEYOR AND MAPPER NO. 4387
STATE OF FLORIDA

NOV 30 2012

THIS SKETCH & DESCRIPTION OR THE COPIES THEREOF ARE NOT VALID WITHOUT THE SIGNATURE AND THE ORIGINAL RAISED SEAL OF A FLORIDA LICENSED SURVEYOR AND MAPPER.

SEE SHEET 1 OF 4 FOR LOCATION SKETCH, SURVEYOR'S NOTES AND ABBREVIATION LEGEND.
SEE SHEETS 3 AND 4 OF 4 FOR BOUNDARY INFORMATION SKETCH.

SHEET 2 OF 4 SHEETS

JOB NO. 09-0026

DATED: November 27, 2012



CRAVEN • THOMPSON & ASSOCIATES, INC.
ENGINEERS • PLANNERS • SURVEYORS

3563 N.W. 53RD STREET, FORT LAUDERDALE, FLORIDA 33309 FAX: (954) 739-6409 TEL.: (954) 739-6400

FLORIDA LICENSED ENGINEERING, SURVEYING & MAPPING BUSINESS No. 271
 FLORIDA LICENSED LANDSCAPE ARCHITECTURE BUSINESS No. C000114

MATERIAL SHOWN HEREON IS THE PROPERTY OF CRAVEN-THOMPSON & ASSOCIATES, INC. AND SHALL NOT BE REPRODUCED IN WHOLE OR IN PART WITHOUT PERMISSION OF CRAVEN-THOMPSON & ASSOCIATES, INC. WRITING CRAVEN-THOMPSON & ASSOCIATES, INC. COPYRIGHT © 2004


FOR: THE CITY OF FORT LAUDERDALE



SCALE: 1"=100'

NOTE: THIS IS NOT A SKETCH OF SURVEY, but only a graphic depiction of the description shown hereon. There has been no field work, viewing of the subject property, or monuments set in connection with the preparation of the information shown hereon.

SKETCH TO ACCOMPANY DESCRIPTION
40' WIDE RAW WATER LINE PW#27 TO PW#28

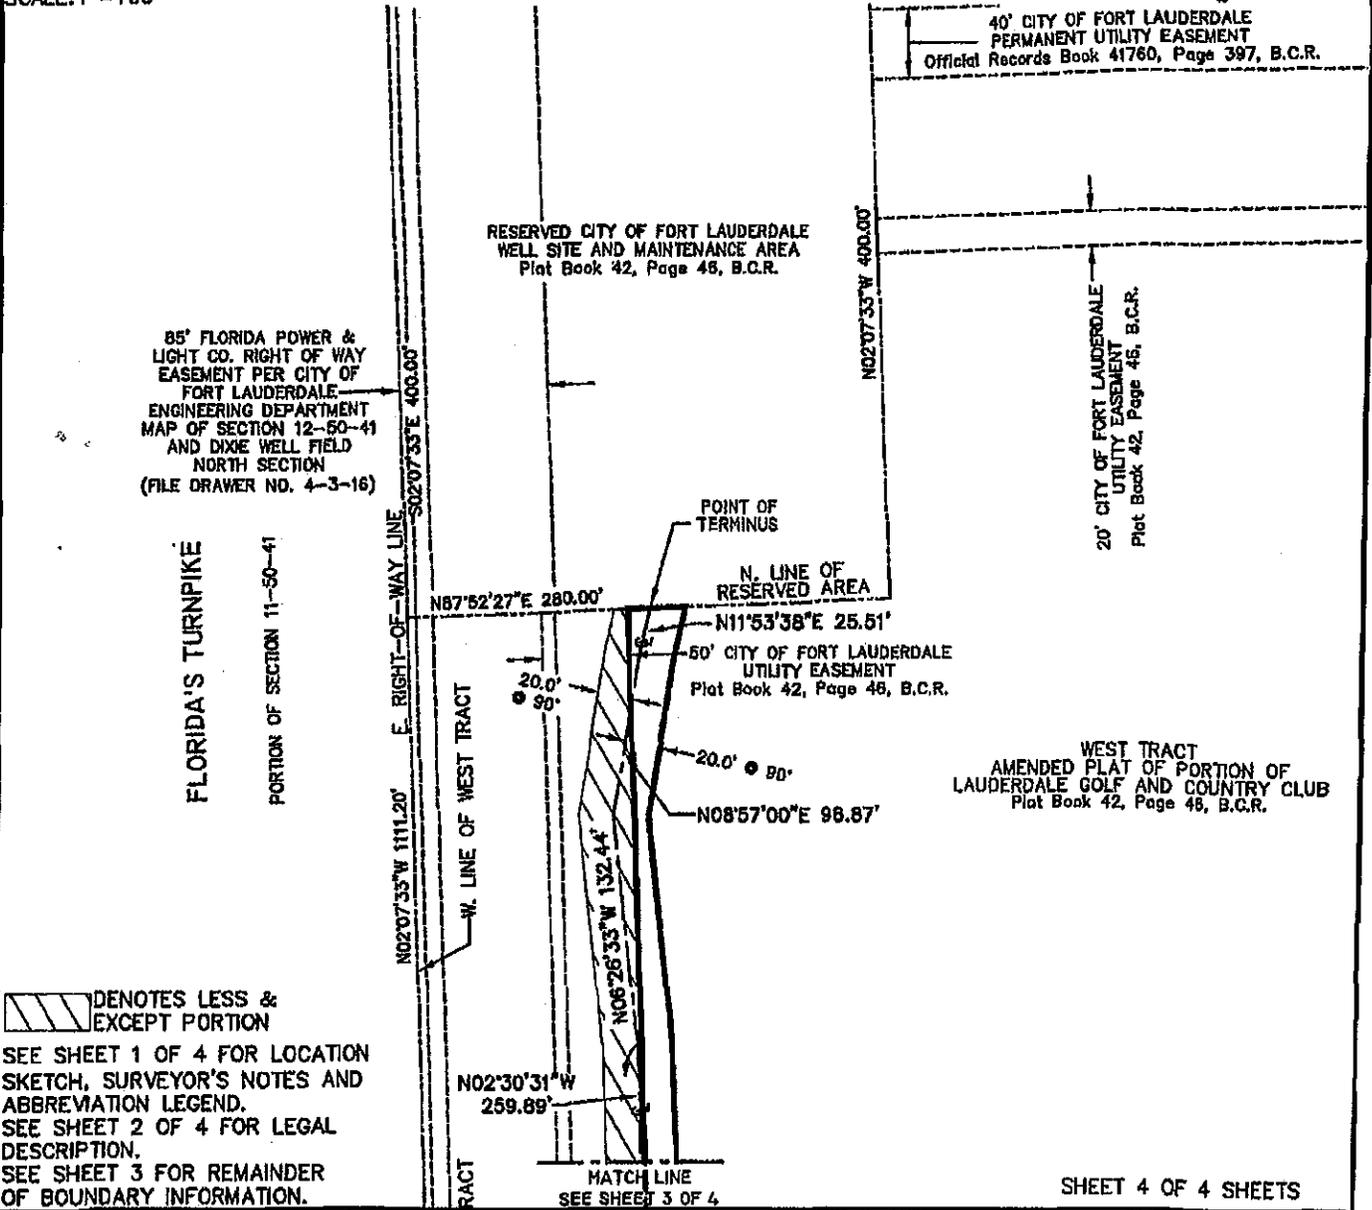

DENOTES LESS & EXCEPT PORTION

SEE SHEET 1 OF 4 FOR LOCATION SKETCH, SURVEYOR'S NOTES AND ABBREVIATION LEGEND.

SEE SHEET 2 OF 4 FOR LEGAL DESCRIPTION.

SEE SHEET 3 FOR REMAINDER OF BOUNDARY INFORMATION.

SHEET 4 OF 4 SHEETS

UPDATES and/or REVISIONS	DATE	BY	CK'D

NOTE The undersigned and CRAVEN-THOMPSON & ASSOCIATES, INC. make no representations or guarantees as to the information reflected hereon pertaining to easements, rights-of-way, set back lines, reservations, agreements and other similar matters, and further, this instrument is not intended to reflect or set forth all such matters. Such information should be obtained and confirmed by others through appropriate title verification.

NOTE Lands shown hereon were not abstracted for right-of-way and/or easements of record.

G:\2009\09-0026 DIXIE WELL FIELD EASEMENTS\DWG\SD-40' WATER EASE PW 27 TO PW 28REV.DWG



CRAVEN • THOMPSON & ASSOCIATES, INC.

ENGINEERS PLANNERS SURVEYORS

3563 N.W. 53RD STREET, FORT LAUDERDALE, FLORIDA 33309 FAX: (954) 739-6409 TEL.: (954) 739-6400
 FLORIDA LICENSED ENGINEERING, SURVEYING & MAPPING BUSINESS No. 271
 FLORIDA LICENSED LANDSCAPE ARCHITECTURE BUSINESS No. C000114

MATERIAL SHOWN HEREON IS THE PROPERTY OF CRAVEN-THOMPSON & ASSOCIATES, INC. AND SHALL NOT BE REPRODUCED IN WHOLE OR IN PART WITHOUT PERMISSION OF CRAVEN-THOMPSON & ASSOCIATES, INC. WRITING CRAVEN-THOMPSON & ASSOCIATES, INC. COPYRIGHT © 2004

FOR: THE CITY OF FORT LAUDERDALE



SCALE: 1"=800'

SURVEYOR'S NOTES:


- 1) THE BEARINGS SHOWN HEREON ARE BASED ON THE NORTH AMERICAN DATUM OF 1983/1990 (NAD 83/90), STATE PLANE COORDINATE SYSTEM (FLORIDA EAST ZONE) AND BASED ON NATIONAL GEODETIC SURVEY MONUMENTS "N546" AND "ANNA" AS REFERENCED ON AS-BUILT PLANS PREPARED BY SCOTT A. GUZZI & ASSOCIATES, INC. DATED 11-28-05, FILE NO. WS-04-07, SHEETS C-31 THRU C-51. THE ANGULAR DEFLECTION DIFFERENCE FROM BEARINGS SHOWN ON THE AMENDED PLAT OF PORTION OF LAUDERDALE GOLF AND COUNTRY CLUB, PLAT BOOK 42, PAGE 46, BROWARD COUNTY RECORDS IS -0°21'12".
- 2) THIS DOCUMENT CONSISTS OF 6 SHEETS AND EACH SHEET SHALL NOT BE CONSIDERED FULL, VALID AND COMPLETE UNLESS ATTACHED TO THE OTHERS.
- 3) ALL EASEMENTS SHOWN HEREON ARE PER THE RECORD PLAT UNLESS OTHERWISE NOTED.
- 4) THE SIDELINES OF THIS EASEMENT ARE TO SHORTENED OR LENGTHENED SO AS TO CREATE A CONTINUOUS STRIP.
- 5) SEE SHEET 2 OF 6 FOR LEGAL DESCRIPTION.
- 6) SEE SHEET 3 OF 6 FOR CERTIFICATION.
- 7) SEE SHEETS 4, 5 & 6 OF 6 FOR BOUNDARY INFORMATION SKETCH.

ABBREVIATION LEGEND

B.C.R.	BROWARD COUNTY RECORDS
R	RADIUS
Δ	CENTRAL ANGLE
A	ARC DISTANCE
⊙	CENTERLINE
PW	PRODUCTION WELL
O.R.B.	OFFICIAL RECORDS BOOK
P.G.	PAGE

NOTE: THIS IS NOT A SKETCH OF SURVEY, but only a graphic depiction of the description shown hereon. There has been no field work, viewing of the subject property, or monuments set in connection with the preparation of the information shown hereon.

LOCATION SKETCH 40' WIDE RAW WATER LINE PW#28 TO PW#30

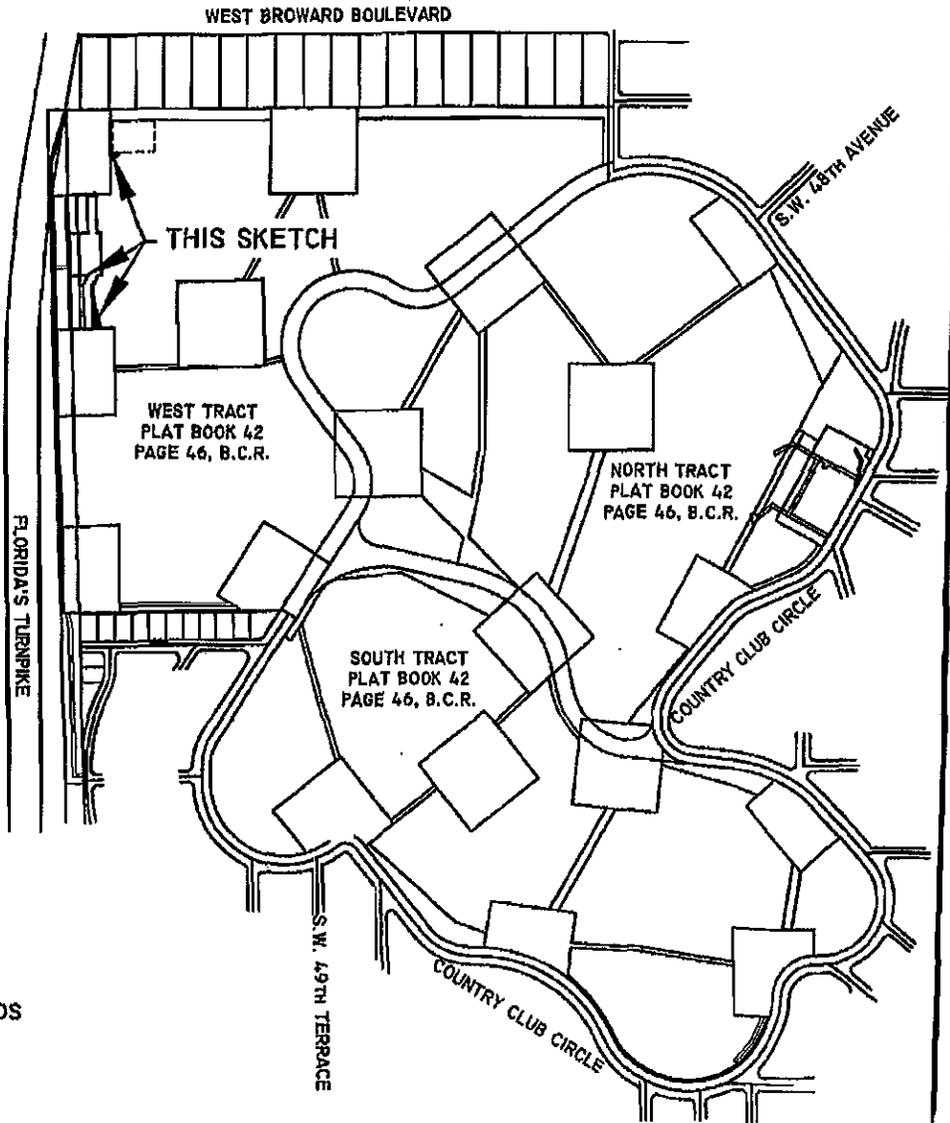

SHEET 1 OF 6 SHEETS

UPDATES and/or REVISIONS	DATE	BY	CK'D

NOTE The undersigned and CRAVEN-THOMPSON & ASSOCIATES, INC. make no representations or guarantees as to the information reflected hereon pertaining to easements, rights-of-way, set back lines, reservations, agreements and other similar matters, and further, this instrument is not intended to reflect or set forth all such matters. Such information should be obtained and confirmed by others through appropriate title verification.

NOTE Lands shown hereon were not abstracted for right-of-way and/or easements of record.

G:\2009\09-0026 DIXIE WELL FIELD EASEMENTS\DWG\SD-40' WATER EASE PW 28 TO PW 30REV.DWG

JOB NO.: 09-0026	DRAWN BY: T.S.	CHECKED BY: R.Y.	F.B. N/A P.G. N/A DATED: 11-28-12
------------------	----------------	------------------	---

DESCRIPTION: (40' WIDE RAW WATER LINE PW#28 TO PW#30)

A PORTION OF WEST TRACT, AMENDED PLAT OF PORTION OF LAUDERDALE GOLF AND COUNTRY CLUB, ACCORDING TO THE PLAT THEREOF AS RECORDED IN PLAT BOOK 42, PAGE 46 OF THE PUBLIC RECORDS OF BROWARD COUNTY, FLORIDA, BEING A STRIP OF LAND 40.00 FEET IN WIDTH, LYING 20.00 FEET ON EACH SIDE OF AND PARALLEL WITH, WHEN MEASURED AT RIGHT ANGLES TO THE FOLLOWING DESCRIBED CENTERLINE:

COMMENCING AT THE SOUTHWEST CORNER OF A RESERVED AREA AS SHOWN ON SAID PLAT, SAID POINT BEING ON THE WEST LINE OF SECTION 12, TOWNSHIP 50 SOUTH, RANGE 41 EAST AND LYING 911.20 FEET NORTH OF THE WEST ONE-QUARTER (W. 1/4) CORNER OF SAID SECTION 12; THENCE NORTH 87°52'27" EAST, ALONG THE SOUTHERLY LINE OF SAID RESERVED AREA, A DISTANCE OF 139.62 FEET; THENCE NORTH 11°53'38" EAST, A DISTANCE OF 128.78 FEET; THENCE NORTH 05°58'14" EAST, A DISTANCE OF 174.10 FEET; THENCE NORTH 02°54'52" WEST, A DISTANCE OF 37.37 FEET; THENCE NORTH 02°20'53" EAST, A DISTANCE OF 47.13 FEET TO THE POINT OF CURVATURE OF A CIRCULAR CURVE TO THE LEFT; THENCE NORTHERLY ALONG THE ARC OF SAID CURVE HAVING A RADIUS OF 237.00 FEET, A CENTRAL ANGLE OF 04°26'11" FOR A DISTANCE OF 18.35 FEET TO THE POINT OF BEGINNING OF SAID CENTERLINE; THENCE CONTINUE NORTHERLY ALONG THE ARC OF SAID CURVE HAVING A RADIUS OF 237.00 FEET, A CENTRAL ANGLE OF 20°00'10" FOR A DISTANCE OF 82.74 FEET TO THE POINT OF REVERSE CURVATURE OF A CIRCULAR CURVE TO THE RIGHT; THENCE NORTHERLY ALONG THE ARC OF SAID CURVE HAVING A RADIUS OF 290.00 FEET, A CENTRAL ANGLE OF 33°12'20" FOR A DISTANCE OF 168.07 FEET TO THE POINT OF REVERSE CURVATURE OF A CIRCULAR CURVE TO THE LEFT; THENCE NORTHERLY ALONG THE ARC OF SAID CURVE HAVING A RADIUS OF 687.00 FEET, A CENTRAL ANGLE OF 13°14'25" FOR A DISTANCE OF 158.76 FEET TO THE POINT OF TANGENCY; THENCE NORTH 02°07'33" WEST, A DISTANCE OF 216.13 FEET; THENCE NORTH 02°11'44" EAST, A DISTANCE OF 108.96 FEET; THENCE NORTH 49°31'25" EAST, A DISTANCE OF 133.29 FEET TO THE POINT OF TERMINUS, SAID POINT BEING ON THE SOUTH LINE OF A PROPOSED AREA FOR PRODUCTION WELL #30.

LESS AND EXCEPT:

THAT PORTION OF THE ABOVE DESCRIBED PROPERTY LYING WITHIN RESERVED AREAS, AS SHOWN ON SAID AMENDED PLAT OF PORTION OF LAUDERDALE GOLF AND COUNTRY CLUB, AND THAT PORTION LYING WITHIN THAT CERTAIN UTILITY EASEMENT RECORDED IN OFFICIAL RECORDS BOOK 41645, PAGE 264 OF SAID PUBLIC RECORDS.

SAID LANDS SITUATE LYING AND BEING IN THE CITY OF FORT LAUDERDALE, BROWARD COUNTY, FLORIDA CONTAINING 0.115 ACRES OR (5,001 SQUARE FEET) MORE OR LESS.


SEE SHEET 1 OF 6 FOR LOCATION SKETCH, SURVEYOR'S NOTES AND ABBREVIATION LEGEND.
SEE SHEET 3 OF 6 FOR CERTIFICATION.
SEE SHEETS 4, 5 AND 6 OF 6 FOR BOUNDARY INFORMATION SKETCH.

SHEET 2 OF 6 SHEETS
JOB NO. 09-0026
DATED: November 28, 2012

CERTIFICATE:

WE HEREBY CERTIFY THAT THIS DESCRIPTION AND SKETCH CONFORMS TO THE MINIMUM TECHNICAL STANDARDS FOR LAND SURVEYING IN THE STATE OF FLORIDA, AS OUTLINED IN RULES 5J-17, (FLORIDA ADMINISTRATIVE CODE), AS ADOPTED BY THE DEPARTMENT OF AGRICULTURE AND CONSUMER SERVICES, BOARD OF PROFESSIONAL SURVEYORS AND MAPPERS IN SEPTEMBER, 1981, AS AMENDED, PURSUANT TO CHAPTER 472.027 OF THE FLORIDA STATUTES, AND IS TRUE AND CORRECT TO THE BEST OF MY KNOWLEDGE AND BELIEF.

CRAVEN THOMPSON & ASSOCIATES, INC.
CERTIFICATE OF AUTHORIZATION NO. LB271

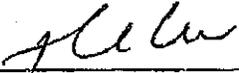

NOV 30 2012

THOMAS C. SHAHAN
PROFESSIONAL SURVEYOR AND MAPPER NO. 4387
STATE OF FLORIDA

THIS SKETCH & DESCRIPTION OR THE COPIES THEREOF ARE NOT VALID WITHOUT THE SIGNATURE AND THE ORIGINAL RAISED SEAL OF A FLORIDA LICENSED SURVEYOR AND MAPPER.

SEE SHEET 1 OF 6 FOR LOCATION SKETCH, SURVEYOR'S NOTES AND ABBREVIATION LEGEND.
SEE SHEET 2 OF 6 FOR PROPERTY DESCRIPTION.
SEE SHEETS 4, 5 AND 6 OF 6 FOR BOUNDARY INFORMATION SKETCH.

SHEET 3 OF 6 SHEETS
JOB NO. 09-0026
DATED: November 28, 2012



CRAVEN • THOMPSON & ASSOCIATES, INC.

ENGINEERS PLANNERS SURVEYORS

3563 N.W. 53RD STREET, FORT LAUDERDALE, FLORIDA 33309 FAX: (954) 739-6409 TEL.: (954) 739-6400
 FLORIDA LICENSED ENGINEERING, SURVEYING & MAPPING BUSINESS No. 271
 FLORIDA LICENSED LANDSCAPE ARCHITECTURE BUSINESS No. C000114

MATERIAL SHOWN HEREON IS THE PROPERTY OF CRAVEN-THOMPSON & ASSOCIATES, INC. AND SHALL NOT BE REPRODUCED IN WHOLE OR IN PART WITHOUT PERMISSION OF CRAVEN-THOMPSON & ASSOCIATES, INC. WRITING CRAVEN-THOMPSON & ASSOCIATES, INC. COPYRIGHT © 2004


FOR: THE CITY OF FORT LAUDERDALE



SCALE: 1" = 100'

NOTE: THIS IS NOT A SKETCH OF SURVEY, but only a graphic depiction of the description shown hereon. There has been no field work, viewing of the subject property, or monuments set in connection with the preparation of the information shown hereon.

SKETCH TO ACCOMPANY DESCRIPTION 40' WIDE RAW WATER LINE PW#28 TO PW#30

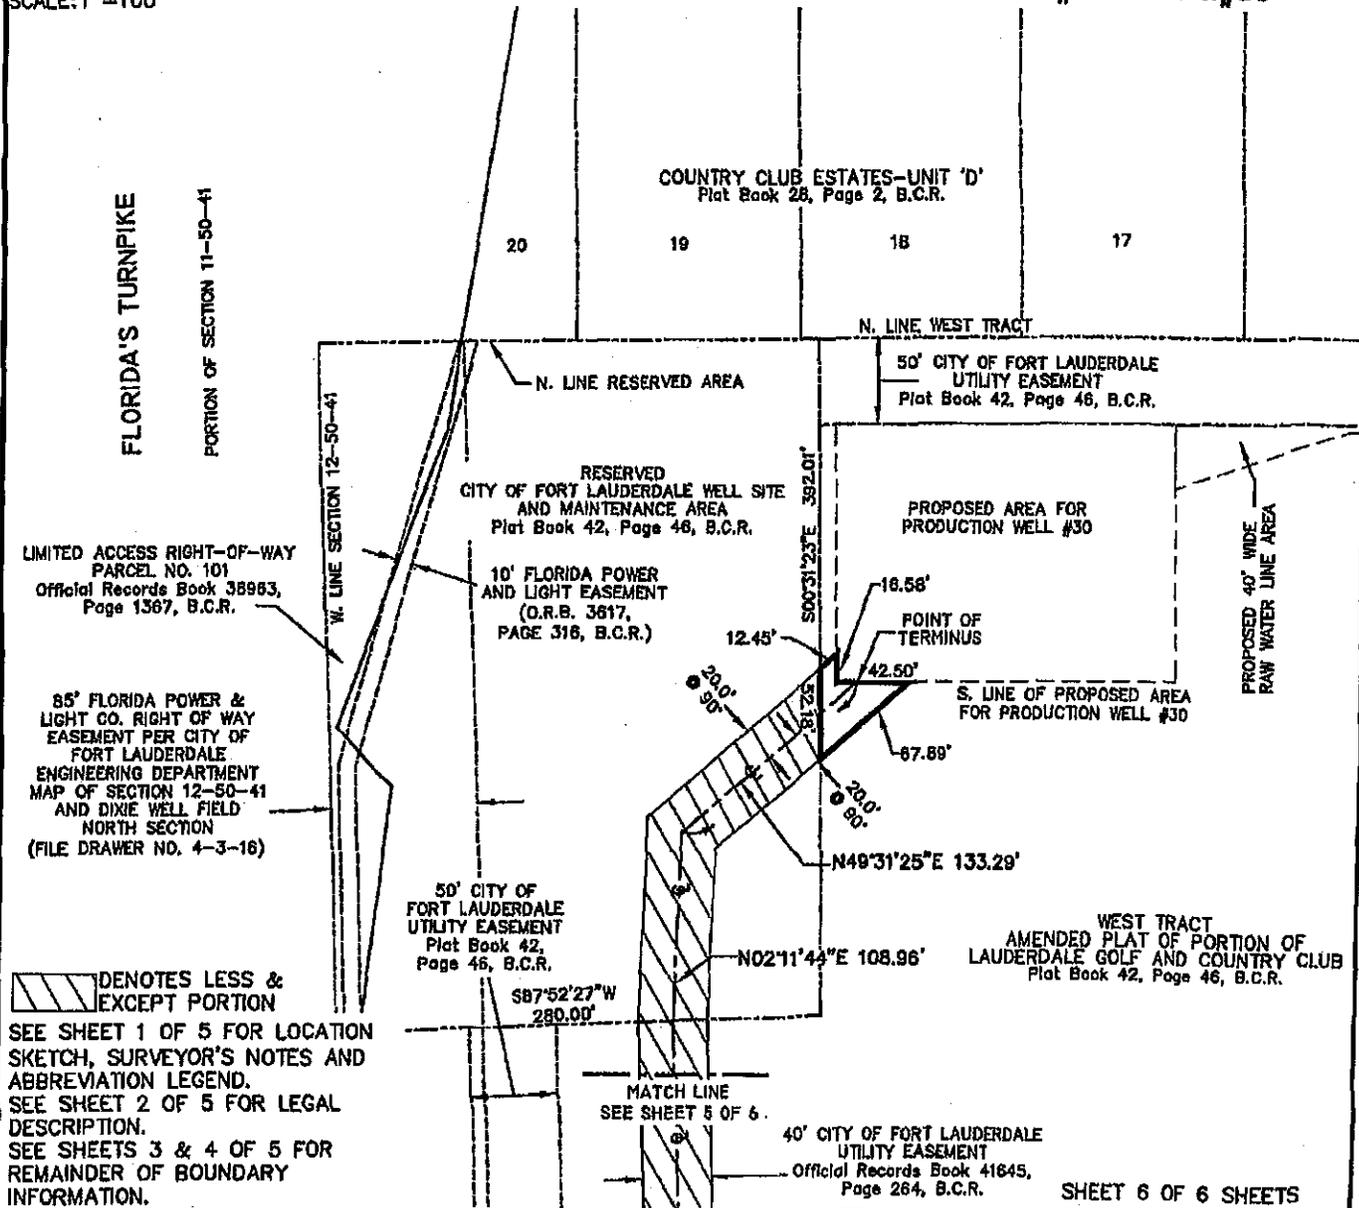

/// DENOTES LESS & EXCEPT PORTION

SEE SHEET 1 OF 5 FOR LOCATION SKETCH, SURVEYOR'S NOTES AND ABBREVIATION LEGEND.
 SEE SHEET 2 OF 5 FOR LEGAL DESCRIPTION.
 SEE SHEETS 3 & 4 OF 5 FOR REMAINDER OF BOUNDARY INFORMATION.

NOTE The undersigned and CRAVEN-THOMPSON & ASSOCIATES, INC. make no representations or guarantees as to the information reflected hereon pertaining to easements, rights-of-way, set back lines, reservations, agreements and other similar matters, and further, this instrument is not intended to reflect or set forth all such matters. Such information should be obtained and confirmed by others through appropriate title verification.

NOTE Lands shown hereon were not abstracted for right-of-way and/or easements of record.

G:\2009\08-0026 DIXIE WELL FIELD EASEMENTS\DWG\SD-40' WATER EASE PW 28 TO PW 30REV.DWG

UPDATES and/or REVISIONS	DATE	BY	CK'D



CRAVEN • THOMPSON & ASSOCIATES, INC.

ENGINEERS PLANNERS SURVEYORS

3563 N.W. 53RD STREET, FORT LAUDERDALE, FLORIDA 33309 FAX: (954) 739-6409 TEL.: (954) 739-6400
 FLORIDA LICENSED ENGINEERING, SURVEYING & MAPPING BUSINESS No. 271
 FLORIDA LICENSED LANDSCAPE ARCHITECTURE BUSINESS No. 0000114

MATERIAL SHOWN HEREON IS THE PROPERTY OF CRAVEN-THOMPSON & ASSOCIATES, INC. AND SHALL NOT BE REPRODUCED IN WHOLE OR IN PART WITHOUT PERMISSION OF CRAVEN-THOMPSON & ASSOCIATES, INC. WRITING CRAVEN-THOMPSON & ASSOCIATES, INC. COPYRIGHT ©2004

FOR: THE CITY OF FORT LAUDERDALE



SCALE: 1"=800'

SURVEYOR'S NOTES:

- 1) THE BEARINGS SHOWN HEREON ARE BASED ON THE NORTH AMERICAN DATUM OF 1983/1990 (NAD 83/90), STATE PLANE COORDINATE SYSTEM (FLORIDA EAST ZONE) AND BASED ON NATIONAL GEODETIC SURVEY MONUMENTS "N546" AND "ANNA" AS REFERENCED ON AS-BUILT PLANS PREPARED BY SCOTT A. GUZZI & ASSOCIATES, INC. DATED 11-28-05, FILE NO. WS-04-07, SHEETS C-31 THRU C-51. THE ANGULAR DEFLECTION DIFFERENCE FROM BEARINGS SHOWN ON THE AMENDED PLAT OF PORTION OF LAUDERDALE GOLF AND COUNTRY CLUB, PLAT BOOK 42, PAGE 46, BROWARD COUNTY RECORDS IS -0°21'12".
- 2) THIS DOCUMENT CONSISTS OF 6 SHEETS AND EACH SHEET SHALL NOT BE CONSIDERED FULL, VALID AND COMPLETE UNLESS ATTACHED TO THE OTHERS.
- 3) ALL EASEMENTS SHOWN HEREON ARE PER THE RECORD PLAT UNLESS OTHERWISE NOTED.
- 4) THE SIDELINES OF THIS EASEMENT ARE TO SHORTENED OR LENGTHENED SO AS TO CREATE A CONTINUOUS STRIP.
- 5) SEE SHEET 2 OF 6 FOR LEGAL DESCRIPTION.
- 6) SEE SHEETS 3, 4, 5 & 6 OF 6 FOR BOUNDARY INFORMATION SKETCH.


ABBREVIATION LEGEND

B.C.R.	BROWARD COUNTY RECORDS
R	RADIUS
Δ	CENTRAL ANGLE
A	ARC DISTANCE
⊙	CENTERLINE
PW	PRODUCTION WELL
O.R.B.	OFFICIAL RECORDS BOOK
PG.	PAGE

NOTE: THIS IS NOT A SKETCH OF SURVEY, but only a graphic depiction of the description shown hereon. There has been no field work, viewing of the subject property, or monuments set in connection with the preparation of the information shown hereon.

LOCATION SKETCH

40' WIDE RAW WATER LINE PW#30 TO PW#31

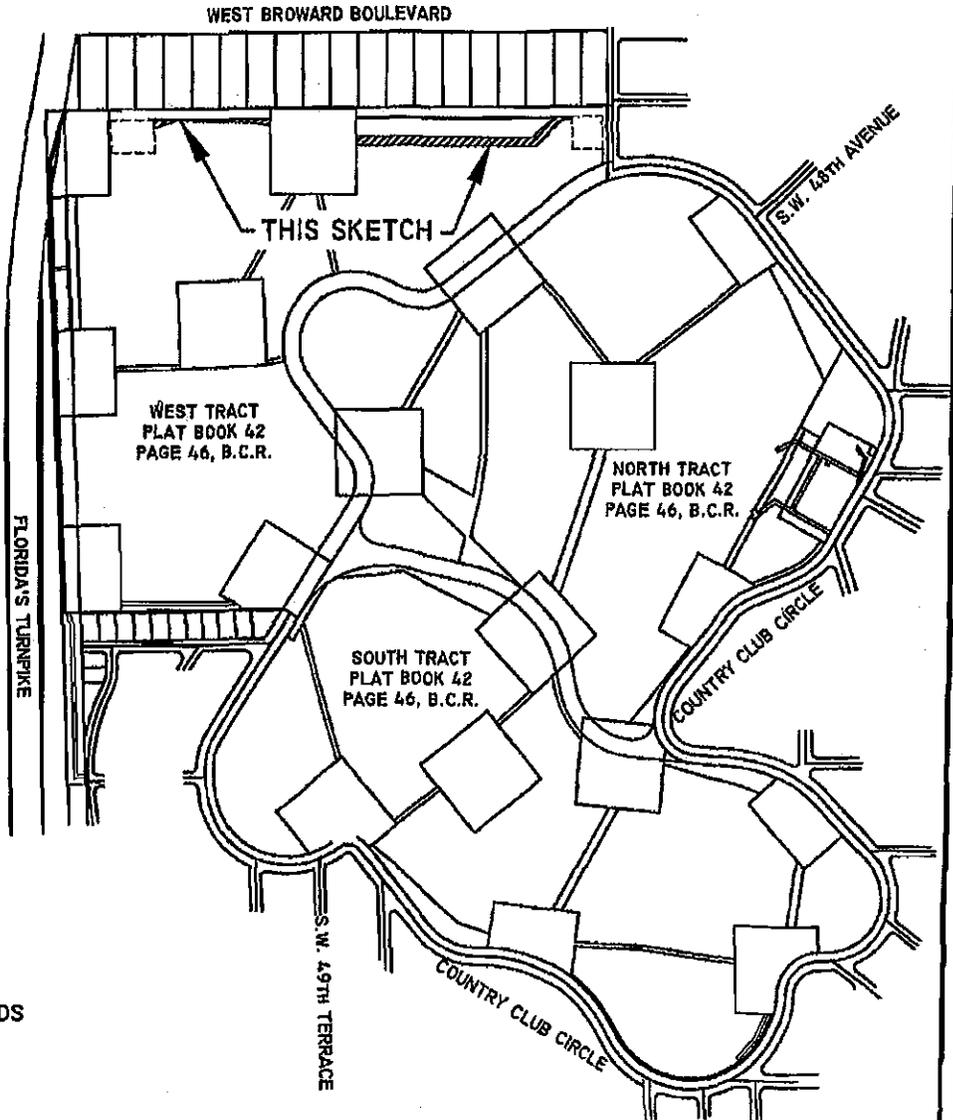

SHEET 1 OF 6 SHEETS

UPDATES and/or REVISIONS	DATE	BY	CK'D

NOTE The undersigned and CRAVEN-THOMPSON & ASSOCIATES, INC. make no representations or guarantees as to the information reflected hereon pertaining to easements, rights-of-way, set back lines, reservations, agreements and other similar matters, and further, this instrument is not intended to reflect or set forth all such matters. Such information should be obtained and confirmed by others through appropriate title verification.

NOTE Lands shown hereon were not abstracted for right-of-way and/or easements of record.

G:\2009\09-0026 DIXIE WELL FIELD EASEMENTS\DWG\50-40' WATER EASE PW 30 TO PW 31REV.DWG

DESCRIPTION: (40' WIDE RAW WATER LINE PW#30 TO PW#31)

A PORTION OF WEST TRACT, AMENDED PLAT OF PORTION OF LAUDERDALE GOLF AND COUNTRY CLUB, ACCORDING TO THE PLAT THEREOF AS RECORDED IN PLAT BOOK 42, PAGE 46 OF THE PUBLIC RECORDS OF BROWARD COUNTY, FLORIDA, BEING A STRIP OF LAND 40.00 FEET IN WIDTH, LYING 20.00 FEET ON EACH SIDE OF AND PARALLEL WITH, WHEN MEASURED AT RIGHT ANGLES TO THE FOLLOWING DESCRIBED CENTERLINE:

COMMENCING AT THE NORTHEAST CORNER OF A RESERVED AREA AS SHOWN ON SAID PLAT, SAID POINT BEING ON THE NORTH LINE OF SAID WEST TRACT AND LYING 291.08 FEET EAST OF THE WEST LINE OF SECTION 12, TOWNSHIP 50 SOUTH, RANGE 41 EAST AS SHOWN ON SAID PLAT; THENCE NORTH 89°28'37" EAST, ALONG THE NORTH LINE OF SAID WEST TRACT, A DISTANCE OF 209.54 FEET; THENCE SOUTH 00°31'23" EAST, A DISTANCE OF 66.53 FEET TO THE POINT OF BEGINNING OF SAID CENTERLINE, SAID POINT BEING ON THE EAST LINE OF A PROPOSED AREA FOR PRODUCTION WELL #30; THENCE NORTH 71°03'14" EAST, A DISTANCE OF 103.69 FEET; THENCE SOUTH 88°03'44" EAST, A DISTANCE OF 357.51 FEET TO THE POINT OF CURVATURE OF A CIRCULAR CURVE TO THE RIGHT; THENCE EASTERLY ALONG THE ARC OF SAID CURVE HAVING A RADIUS OF 375.00 FEET, A CENTRAL ANGLE OF 20°05'48" FOR A DISTANCE OF 131.53 FEET TO THE POINT OF REVERSE CURVATURE OF A CIRCULAR CURVE TO THE LEFT; THENCE SOUTHEASTERLY ALONG THE ARC OF SAID CURVE HAVING A RADIUS OF 1215.00 FEET, A CENTRAL ANGLE OF 13°00'28" FOR A DISTANCE OF 275.84 FEET; THENCE NORTH 89°58'20" EAST, ALONG A LINE NOT TANGENT TO THE LAST DESCRIBED CURVE, A DISTANCE OF 918.58 FEET; THENCE NORTH 48°01'56" EAST, A DISTANCE OF 177.76 FEET; THENCE SOUTH 89°18'53" EAST, A DISTANCE OF 45.21 FEET TO THE POINT OF TERMINUS, SAID POINT BEING ON THE WEST LINE OF A PROPOSED AREA FOR PRODUCTION WELL #31.

LESS AND EXCEPT:

THAT PORTION OF THE ABOVE DESCRIBED PROPERTY LYING WITHIN RESERVED AREAS, AND LYING WITHIN THAT CERTAIN 50 FOOT WIDE CITY OF FORT LAUDERDALE UTILITY BASEMENT, BOTH AS SHOWN ON SAID AMENDED PLAT OF PORTION OF LAUDERDALE GOLF AND COUNTRY CLUB.

SAID LANDS SITUATE LYING AND BEING IN THE CITY OF FORT LAUDERDALE, BROWARD COUNTY, FLORIDA CONTAINING 1.113 ACRES OR (48,478 SQUARE FEET) MORE OR LESS.

CERTIFICATE:

WE HEREBY CERTIFY THAT THIS DESCRIPTION AND SKETCH CONFORMS TO THE MINIMUM TECHNICAL STANDARDS FOR LAND SURVEYING IN THE STATE OF FLORIDA, AS OUTLINED IN RULES 5J-17, (FLORIDA ADMINISTRATIVE CODE), AS ADOPTED BY THE DEPARTMENT OF AGRICULTURE AND CONSUMER SERVICES, BOARD OF PROFESSIONAL SURVEYORS AND MAPPERS IN SEPTEMBER, 1981, AS AMENDED, PURSUANT TO CHAPTER 472.027 OF THE FLORIDA STATUTES, AND IS TRUE AND CORRECT TO THE BEST OF MY KNOWLEDGE AND BELIEF.

CRAVEN THOMPSON & ASSOCIATES, INC.
 CERTIFICATE OF AUTHORIZATION NO. LB271



THOMAS C. SHAHAN
PROFESSIONAL SURVEYOR AND MAPPER NO. 4387
STATE OF FLORIDA

NOV 30 2012

THIS SKETCH & DESCRIPTION OR THE COPIES THEREOF ARE NOT VALID WITHOUT THE SIGNATURE AND THE ORIGINAL RAISED SEAL OF A FLORIDA LICENSED SURVEYOR AND MAPPER.

SEE SHEET 1 OF 6 FOR LOCATION SKETCH, SURVEYOR'S NOTES AND ABBREVIATION LEGEND.
SEE SHEETS 3, 4, 5 AND 6 OF 6 FOR BOUNDARY SURVEY INFORMATION SKETCH.

SHEET 2 OF 6 SHEETS

JOB NO. 09-0026

DATED: November 28, 2012



CRAVEN • THOMPSON & ASSOCIATES, INC.
ENGINEERS • PLANNERS • SURVEYORS

3563 N.W. 53RD STREET, FORT LAUDERDALE, FLORIDA 33309 FAX: (954) 739-6409 TEL: (954) 739-6400
 FLORIDA LICENSED ENGINEERING, SURVEYING & MAPPING BUSINESS No. 271
 FLORIDA LICENSED LANDSCAPE ARCHITECTURE BUSINESS No. C000114

MATERIAL SHOWN HEREON IS THE PROPERTY OF CRAVEN • THOMPSON & ASSOCIATES, INC. AND SHALL NOT BE REPRODUCED IN WHOLE OR IN PART WITHOUT PERMISSION OF CRAVEN • THOMPSON & ASSOCIATES, INC. COPYRIGHT © 2004


FOR: THE CITY OF FORT LAUDERDALE



SCALE: 1" = 100'

NOTE: THIS IS NOT A SKETCH OF SURVEY, but only a graphic depiction of the description shown hereon. There has been no field work, viewing of the subject property, or monuments set in connection with the preparation of the information shown hereon.

SKETCH TO ACCOMPANY DESCRIPTION
40' WIDE RAW WATER LINE PW#30 TO PW#31

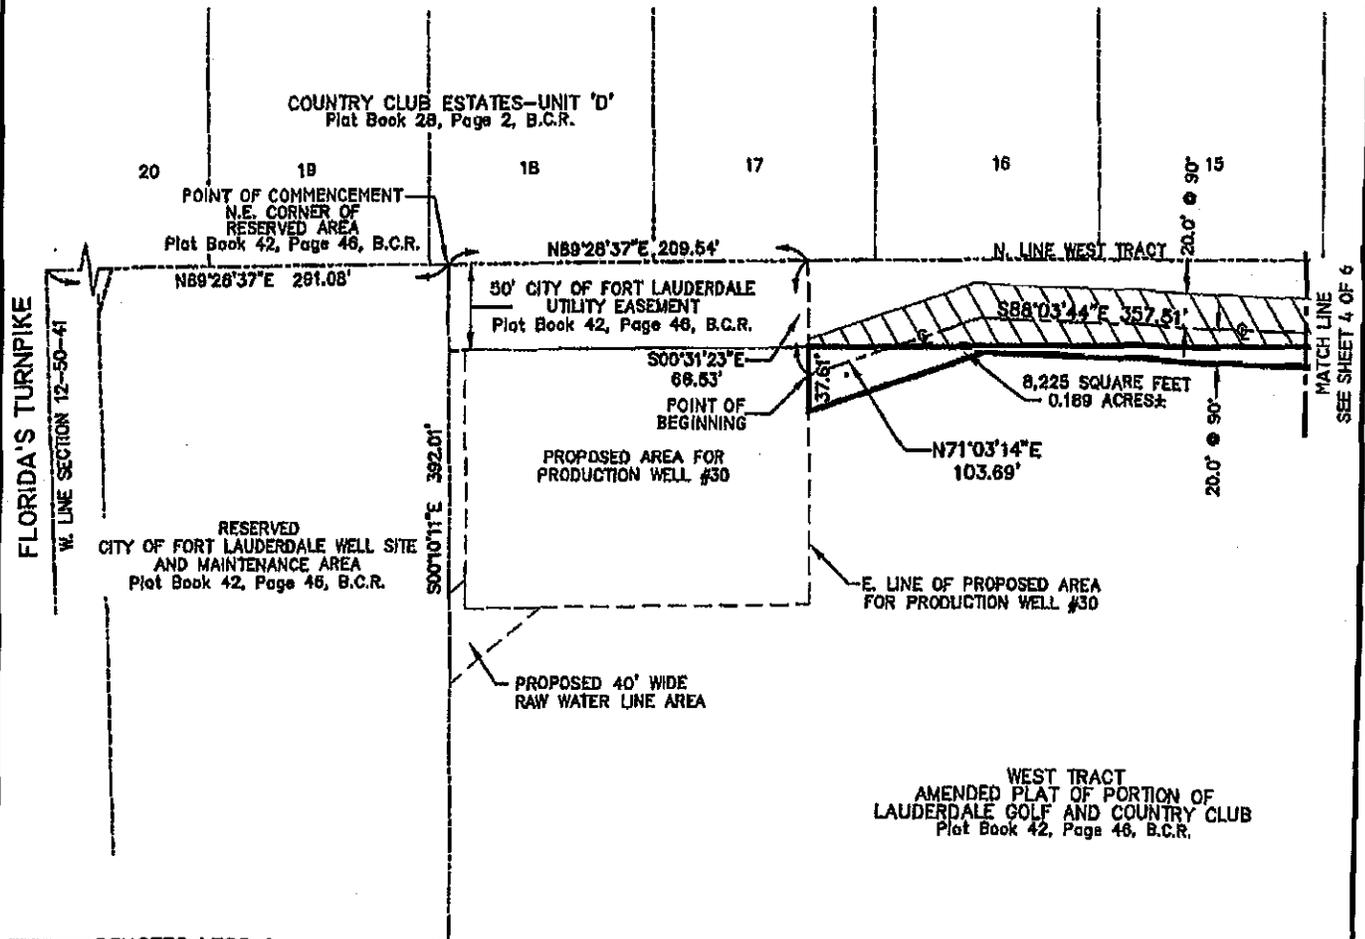

DENOTES LESS & EXCEPT PORTION

SEE SHEET 1 OF 6 FOR LOCATION SKETCH, SURVEYOR'S NOTES AND ABBREVIATION LEGEND.
 SEE SHEET 2 OF 6 FOR LEGAL DESCRIPTION.
 SEE SHEETS 4, 5 & 6 OF 6 FOR REMAINDER OF BOUNDARY INFORMATION.

WEST TRACT
 AMENDED PLAT OF PORTION OF
 LAUDERDALE GOLF AND COUNTRY CLUB
 Plat Book 42, Page 46, B.C.R.

SHEET 3 OF 6 SHEETS

UPDATES and/or REVISIONS	DATE	BY	CK'D

NOTE The undersigned and CRAVEN • THOMPSON & ASSOCIATES, INC. make no representations or guarantees as to the information reflected hereon pertaining to easements, rights-of-way, set back lines, reservations, agreements and other similar matters, and further, this instrument is not intended to reflect or set forth all such matters. Such information should be obtained and confirmed by others through appropriate title verification.

NOTE Lands shown hereon were not abstracted for right-of-way and/or easements of record.

G:\2009\09-0026 DIXIE WELL FIELD EASEMENTS\DWG\SD-40' WATER EASE PW 30 TO PW 31REV.DWG

JOB NO.: 09-0026	DRAWN BY: T.S.	CHECKED BY: R.Y.	F.B.N/A	PG.N/A	DATED: 11-28-12
------------------	----------------	------------------	---------	--------	-----------------



CRAVEN • THOMPSON & ASSOCIATES, INC.

ENGINEERS PLANNERS SURVEYORS

3563 N.W. 53RD STREET, FORT LAUDERDALE, FLORIDA 33309 FAX: (954) 739-6409 TEL.: (954) 739-6400
 FLORIDA LICENSED ENGINEERING, SURVEYING & MAPPING BUSINESS No. 271
 FLORIDA LICENSED LANDSCAPE ARCHITECTURE BUSINESS No. C000114

MATERIAL SHOWN HEREON IS THE PROPERTY OF CRAVEN-THOMPSON & ASSOCIATES, INC. AND SHALL NOT BE REPRODUCED IN WHOLE OR IN PART WITHOUT PERMISSION OF CRAVEN-THOMPSON & ASSOCIATES, INC. WRITING CRAVEN-THOMPSON & ASSOCIATES, INC. COPYRIGHT © 2004


FOR: THE CITY OF FORT LAUDERDALE



SCALE: 1" = 100'

NOTE: THIS IS NOT A SKETCH OF SURVEY, but only a graphic depiction of the description shown hereon. There has been no field work, viewing of the subject property, or monuments set in connection with the preparation of the information shown hereon.

SKETCH TO ACCOMPANY DESCRIPTION 40' WIDE RAW WATER LINE PW#30 TO PW#31

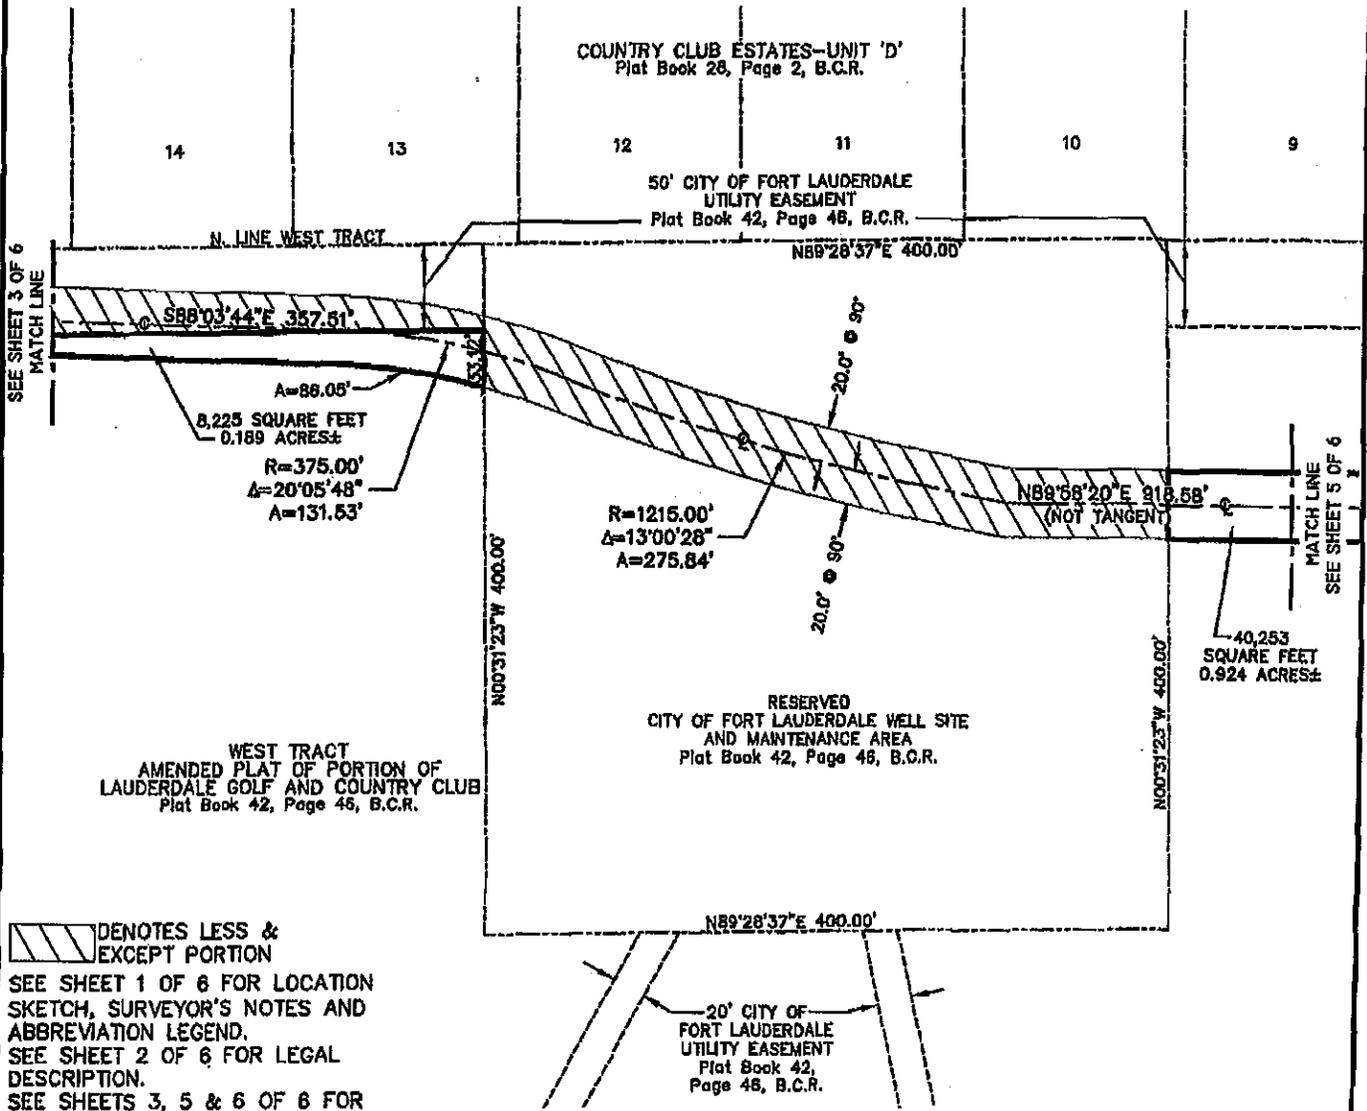

/// DENOTES LESS & EXCEPT PORTION
 SEE SHEET 1 OF 6 FOR LOCATION SKETCH, SURVEYOR'S NOTES AND ABBREVIATION LEGEND.
 SEE SHEET 2 OF 6 FOR LEGAL DESCRIPTION.
 SEE SHEETS 3, 5 & 6 OF 6 FOR REMAINDER OF BOUNDARY INFORMATION.

SHEET 4 OF 6 SHEETS

UPDATES and/or REVISIONS	DATE	BY	CK'D

NOTE The undersigned and CRAVEN-THOMPSON & ASSOCIATES, INC. make no representations or guarantees as to the information reflected hereon pertaining to easements, rights-of-way, set back lines, reservations, agreements and other similar matters, and further, this instrument is not intended to reflect or set forth all such matters. Such information should be obtained and confirmed by others through appropriate title verification.

NOTE Lands shown hereon were not abstracted for right-of-way and/or easements of record.

G:\2009\09-0026 DIXIE WELL FIELD EASEMENTS\DWG\SD-40' WATER EASE PW 30 TO PW 31REV.DWG



CRAVEN • THOMPSON & ASSOCIATES, INC.
ENGINEERS PLANNERS SURVEYORS

3563 N.W. 53RD STREET, FORT LAUDERDALE, FLORIDA 33309 FAX: (954) 739-6409 TEL.: (954) 739-6400
 FLORIDA LICENSED ENGINEERING, SURVEYING & MAPPING BUSINESS No. 271
 FLORIDA LICENSED LANDSCAPE ARCHITECTURE BUSINESS No. C000114

MATERIAL SHOWN HEREON IS THE PROPERTY OF CRAVEN-THOMPSON & ASSOCIATES, INC. AND SHALL NOT BE REPRODUCED IN WHOLE OR IN PART WITHOUT PERMISSION OF CRAVEN-THOMPSON & ASSOCIATES, INC. WRITING CRAVEN-THOMPSON & ASSOCIATES, INC. COPYRIGHT ©2004


FOR: THE CITY OF FORT LAUDERDALE



SCALE: 1" = 100'

NOTE: THIS IS NOT A SKETCH OF SURVEY, but only a graphic depiction of the description shown hereon. There has been no field work, viewing of the subject property, or monuments set in connection with the preparation of the information shown hereon.

SKETCH TO ACCOMPANY DESCRIPTION
40' WIDE RAW WATER LINE PW#30 TO PW#31

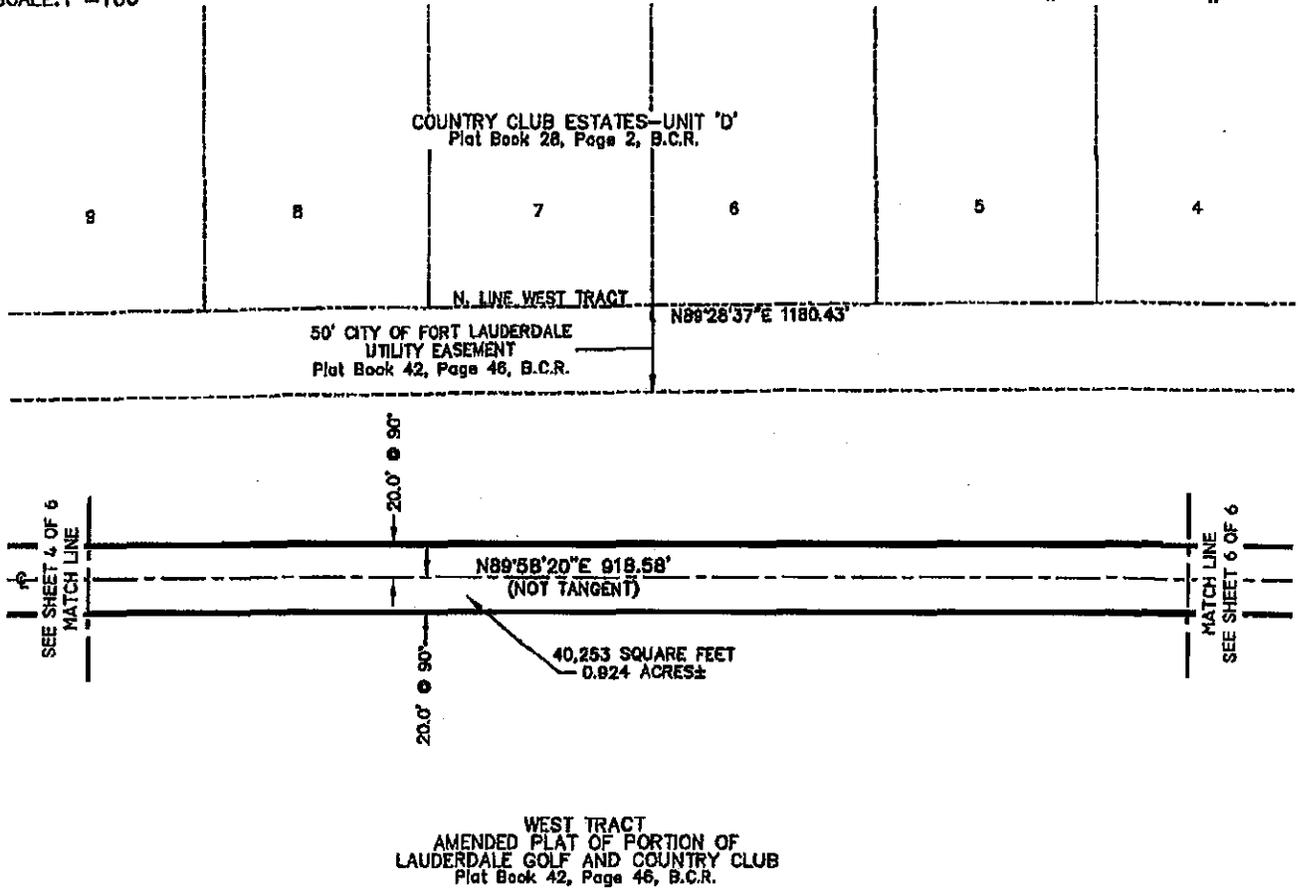

SEE SHEET 1 OF 6 FOR LOCATION SKETCH, SURVEYOR'S NOTES AND ABBREVIATION LEGEND.
 SEE SHEET 2 OF 6 FOR LEGAL DESCRIPTION.
 SEE SHEETS 3, 4 & 6 OF 6 FOR REMAINDER OF BOUNDARY INFORMATION.

SHEET 5 OF 6 SHEETS

UPDATES and/or REVISIONS	DATE	BY	CK'D

NOTE The undersigned and CRAVEN-THOMPSON & ASSOCIATES, INC. make no representations or guarantees as to the information reflected hereon pertaining to easements, rights-of-way, set back lines, reservations, agreements and other similar matters, and further, this instrument is not intended to reflect or set forth all such matters. Such information should be obtained and confirmed by others through appropriate title verification.

NOTE Lands shown hereon were not abstracted for right-of-way and/or easements of record.

G:\2009\09-0026 DIXIE WELL FIELD EASEMENTS\DWG\SD-40' WATER EASE PW 30 TO PW 31 REV.DWG

JOB NO.: 09-0026	DRAWN BY: T.S.	CHECKED BY: R.Y.	F.B.N/A	PG.N/A	DATED: 11-28-12
------------------	----------------	------------------	---------	--------	-----------------



CRAVEN • THOMPSON & ASSOCIATES, INC.
ENGINEERS PLANNERS SURVEYORS

3563 N.W. 53RD STREET, FORT LAUDERDALE, FLORIDA 33309 FAX: (954) 739-6409 TEL.: (954) 739-6400
 FLORIDA LICENSED ENGINEERING, SURVEYING & MAPPING BUSINESS No. 271
 FLORIDA LICENSED LANDSCAPE ARCHITECTURE BUSINESS No. C000114

MATERIAL SHOWN HEREON IS THE PROPERTY OF CRAVEN-THOMPSON & ASSOCIATES, INC. AND SHALL NOT BE REPRODUCED IN WHOLE OR IN PART WITHOUT PERMISSION OF CRAVEN-THOMPSON & ASSOCIATES, INC. WRITING CRAVEN-THOMPSON & ASSOCIATES, INC. COPYRIGHT ©2004


FOR: THE CITY OF FORT LAUDERDALE



SCALE: 1" = 100'

NOTE: THIS IS NOT A SKETCH OF SURVEY, but only a graphic depiction of the description shown hereon. There has been no field work, viewing of the subject property, or monuments set in connection with the preparation of the information shown hereon.

SKETCH TO ACCOMPANY DESCRIPTION
40' WIDE RAW WATER LINE PW#30 TO PW#31

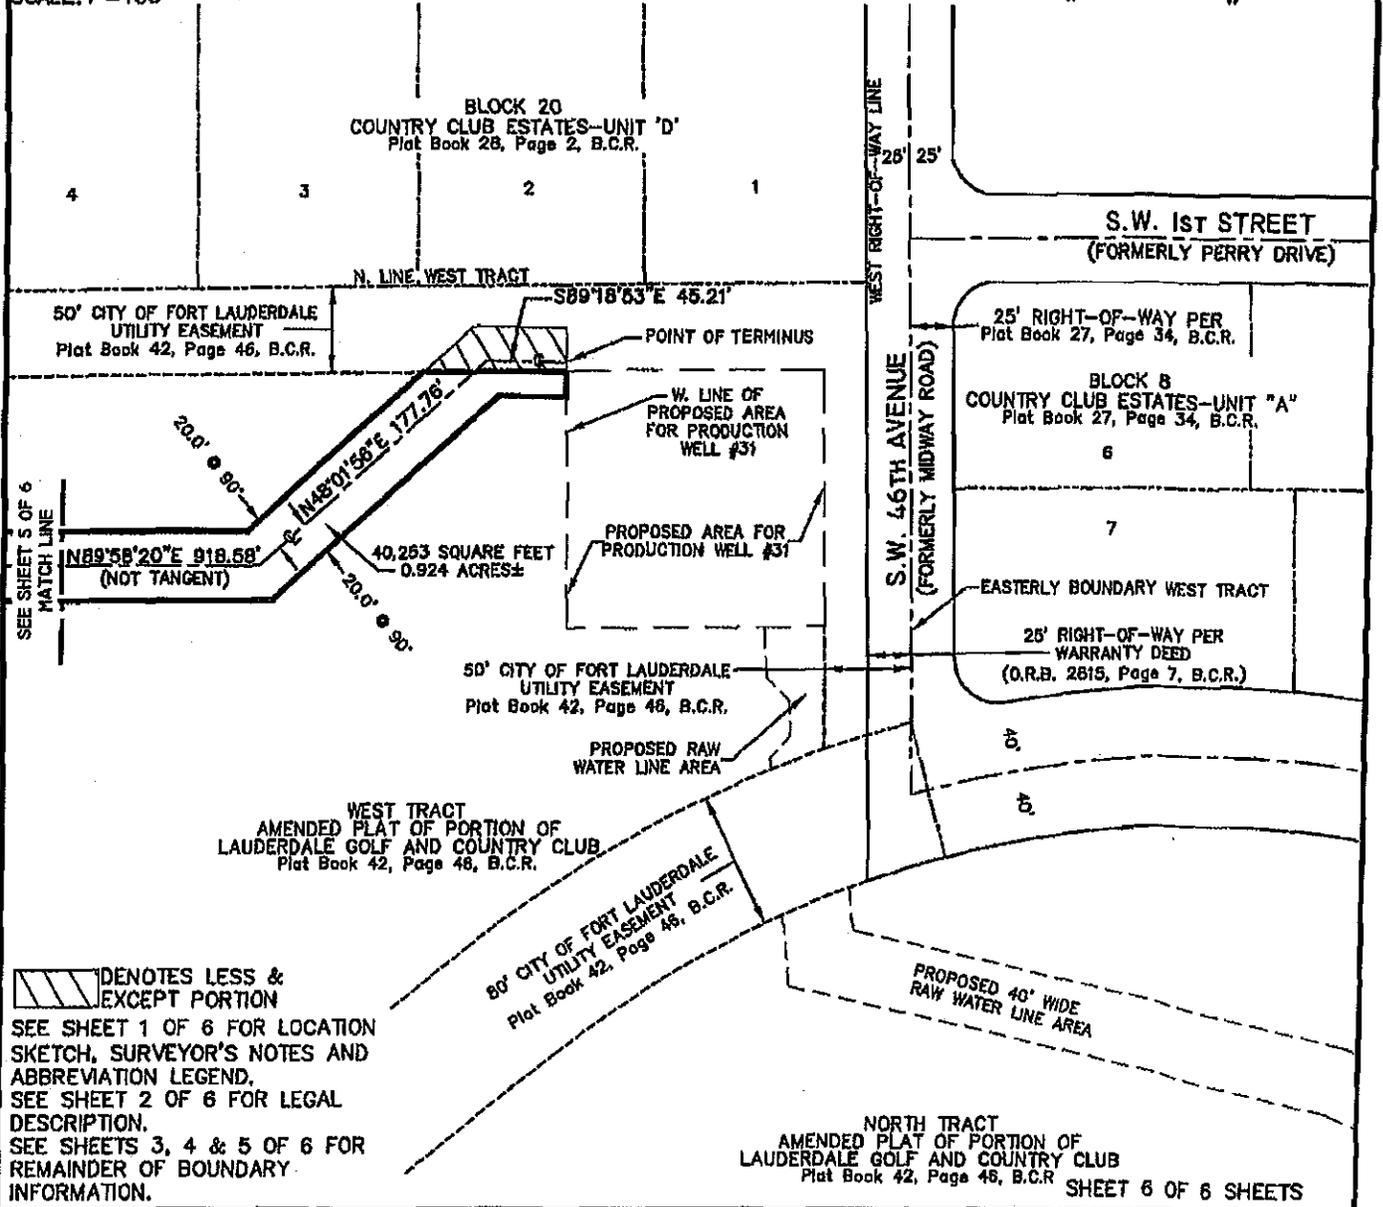

DENOTES LESS & EXCEPT PORTION
 SEE SHEET 1 OF 6 FOR LOCATION SKETCH, SURVEYOR'S NOTES AND ABBREVIATION LEGEND.
 SEE SHEET 2 OF 6 FOR LEGAL DESCRIPTION.
 SEE SHEETS 3, 4 & 5 OF 6 FOR REMAINDER OF BOUNDARY INFORMATION.

SHEET 6 OF 8 SHEETS

UPDATES and/or REVISIONS	DATE	BY	CK'D

NOTE The undersigned and CRAVEN-THOMPSON & ASSOCIATES, INC. make no representations or guarantees as to the information reflected hereon pertaining to easements, rights-of-way, set back lines, reservations, agreements and other similar matters, and further, this instrument is not intended to reflect or set forth all such matters. Such information should be obtained and confirmed by others through appropriate title verification.

NOTE Lands shown hereon were not abstracted for right-of-way and/or easements of record.
 G:\2009\09-0028 DINE WELL FIELD EASEMENTS\DWG\SD-40' WATER EASE PW 30 TO PW 31REV.DWG



CRAVEN • THOMPSON & ASSOCIATES, INC.

ENGINEERS • PLANNERS • SURVEYORS

3583 N.W. 53RD STREET, FORT LAUDERDALE, FLORIDA 33309 FAX: (954) 739-6409 TEL.: (954) 739-6400

FLORIDA LICENSED ENGINEERING, SURVEYING & MAPPING BUSINESS No. 271

FLORIDA LICENSED LANDSCAPE ARCHITECTURE BUSINESS No. C000114

MATERIAL SHOWN HEREON IS THE PROPERTY OF CRAVEN-THOMPSON & ASSOCIATES, INC. AND SHALL NOT BE REPRODUCED IN WHOLE OR IN PART WITHOUT PERMISSION OF CRAVEN-THOMPSON & ASSOCIATES, INC. WRITING CRAVEN-THOMPSON & ASSOCIATES, INC. COPYRIGHT ©2004

FOR: THE CITY OF FORT LAUDERDALE



SCALE: 1" = 800'

SURVEYOR'S NOTES:

- 1) THE BEARINGS SHOWN HEREON ARE BASED ON THE NORTH AMERICAN DATUM OF 1983/1980 (NAD 83/90), STATE PLANE COORDINATE SYSTEM (FLORIDA EAST ZONE) AND BASED ON NATIONAL GEODETIC SURVEY MONUMENTS "N548" AND "ANNA" AS REFERENCED ON AS-BUILT PLANS PREPARED BY SCOTT A. GUZZI & ASSOCIATES, INC. DATED 11-28-05, FILE NO. WS-04-07, SHEETS C-31 THRU C-51. THE ANGULAR DEFLECTION DIFFERENCE FROM BEARINGS SHOWN ON THE AMENDED PLAT OF PORTION OF LAUDERDALE GOLF AND COUNTRY CLUB, PLAT BOOK 42, PAGE 46, BROWARD COUNTY RECORDS IS -0°21'12".
- 2) THIS DOCUMENT CONSISTS OF 4 SHEETS AND EACH SHEET SHALL NOT BE CONSIDERED FULL, VALID AND COMPLETE UNLESS ATTACHED TO THE OTHERS.
- 3) ALL EASEMENTS SHOWN HEREON ARE PER THE RECORD PLAT UNLESS OTHERWISE NOTED.
- 4) THE SIDELINES OF THIS EASEMENT ARE TO SHORTENED OR LENGTHENED SO AS TO CREATE A CONTINUOUS STRIP.
- 5) SEE SHEET 2 OF 4 FOR LEGAL DESCRIPTION.
- 6) SEE SHEETS 3 & 4 OF 4 FOR BOUNDARY INFORMATION SKETCH.


ABBREVIATION LEGEND

B.C.R. BROWARD COUNTY RECORDS
 R RADIUS
 Δ CENTRAL ANGLE
 A ARC DISTANCE
 C CENTERLINE
 PW PRODUCTION WELL
 O.R.B. OFFICIAL RECORDS BOOK
 PG. PAGE

NOTE: THIS IS NOT A SKETCH OF SURVEY, but only a graphic depiction of the description shown hereon. There has been no field work, viewing of the subject property, or monuments set in connection with the preparation of the information shown hereon.

LOCATION SKETCH

40' WIDE RAW WATER LINE PW#31 TO PW#32

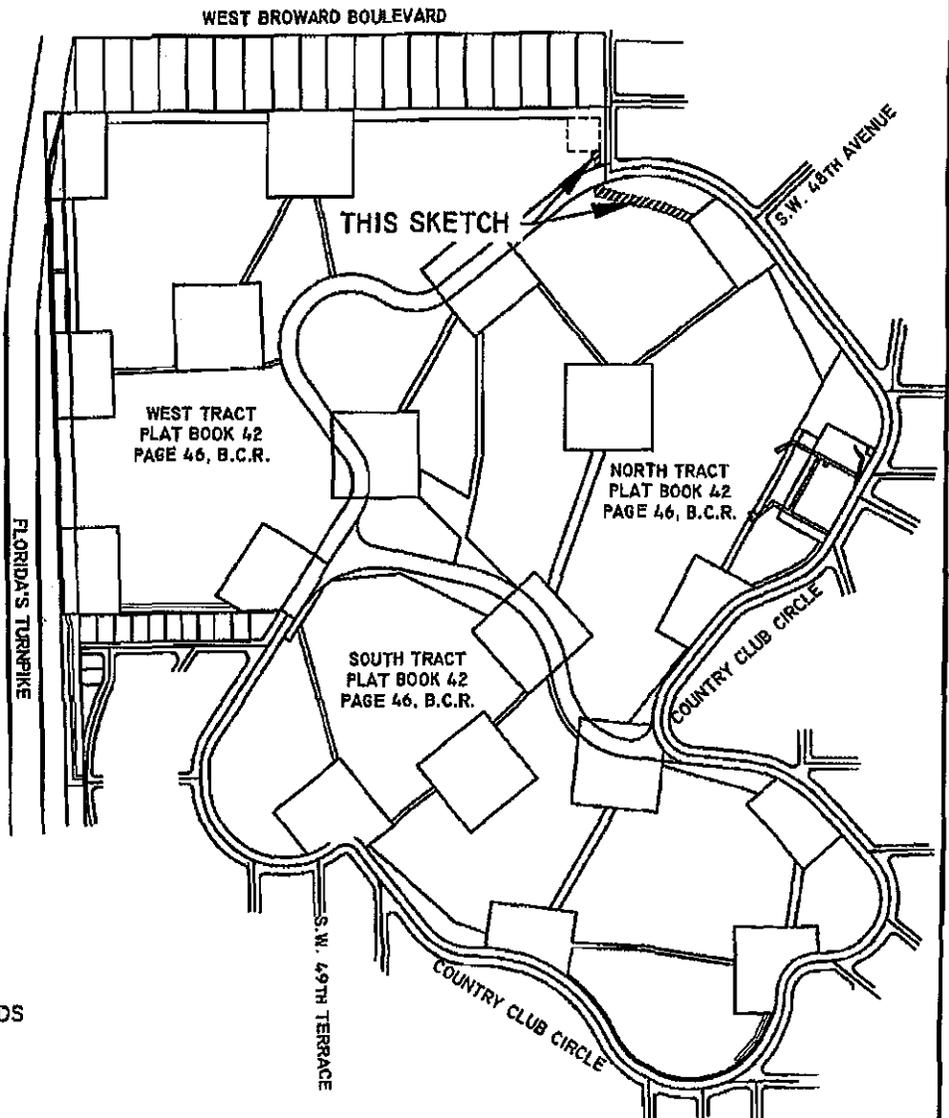

SHEET 1 OF 4 SHEETS

UPDATES and/or REVISIONS	DATE	BY	CK'D

NOTE The undersigned and CRAVEN-THOMPSON & ASSOCIATES, INC. make no representations or guarantees as to the information reflected hereon pertaining to easements, rights-of-way, set back lines, reservations, agreements and other similar matters, and further, this instrument is not intended to reflect or set forth all such matters. Such information should be obtained and confirmed by others through appropriate title verification.

NOTE Lands shown hereon were not abstracted for right-of-way and/or easements of record.

G:\2009\09-0026 DIXIE WELL FIELD EASEMENTS\DWG\SD-40' WATER EASE PW 31 TO PW 32REV.DWG

DESCRIPTION: (40' WIDE RAW WATER LINE PW#31 TO PW#32)

A PORTION OF WEST TRACT AND NORTH TRACT, AMENDED PLAT OF PORTION OF LAUDERDALE GOLF AND COUNTRY CLUB, ACCORDING TO THE PLAT THEREOF AS RECORDED IN PLAT BOOK 42, PAGE 46 OF THE PUBLIC RECORDS OF BROWARD COUNTY, FLORIDA, BEING A STRIP OF LAND 40.00 FEET IN WIDTH, LYING 20.00 FEET ON EACH SIDE OF AND PARALLEL WITH, WHEN MEASURED AT RIGHT ANGLES TO THE FOLLOWING DESCRIBED CENTERLINE:

COMMENCING AT THE SOUTHEAST CORNER OF LOT 1, BLOCK 20, COUNTRY CLUB ESTATES-UNIT 'D', ACCORDING TO THE PLAT THEREOF AS RECORDED IN PLAT BOOK 28, PAGE 2 OF SAID PUBLIC RECORDS; THENCE SOUTH 00°31'23" EAST, ALONG THE WEST RIGHT-OF-WAY LINE S.W. 46th AVENUE (FORMERLY MIDWAY ROAD), AS RECORDED IN OFFICIAL RECORDS BOOK 2815, PAGE 7, OF SAID PUBLIC RECORDS, A DISTANCE OF 200.00 FEET; THENCE SOUTH 89°28'37" WEST, A DISTANCE OF 40.13 FEET TO THE POINT OF BEGINNING OF SAID CENTERLINE, SAID POINT BEING ON THE SOUTH LINE OF A PROPOSED AREA FOR PRODUCTION WELL #31; THENCE SOUTH 02°41'55" EAST, A DISTANCE OF 20.68 FEET; THENCE SOUTH 45°18'15" EAST, A DISTANCE OF 18.65 FEET; THENCE SOUTH 03°46'57" EAST, A DISTANCE OF 36.08 FEET; THENCE SOUTH 41°52'23" WEST, A DISTANCE OF 17.89 FEET; THENCE SOUTH 05°18'21" EAST, A DISTANCE OF 108.46 FEET; THENCE SOUTH 77°13'45" EAST, A DISTANCE OF 310.92 FEET; THENCE SOUTH 68°12'50" EAST, A DISTANCE OF 129.91 FEET TO THE POINT OF TERMINUS, SAID POINT BEING ON THE NORTHWEST LINE OF A RESERVED AREA AS SHOWN ON SAID AMENDED PLAT OF PORTION OF LAUDERDALE GOLF AND COUNTRY CLUB.

LESS AND EXCEPT:


THAT PORTION OF THE ABOVE DESCRIBED PROPERTY LYING WITHIN THAT CERTAIN 50 FOOT WIDE AND 80 FOOT WIDE CITY OF FORT LAUDERDALE UTILITY BASEMENT, BOTH AS SHOWN ON SAID AMENDED PLAT OF PORTION OF LAUDERDALE GOLF AND COUNTRY CLUB.

SAID LANDS SITUATE LYING AND BEING IN THE CITY OF FORT LAUDERDALE, BROWARD COUNTY, FLORIDA CONTAINING 0.486 ACRES OR (21,162 SQUARE FEET) MORE OR LESS.

CERTIFICATE:

WE HEREBY CERTIFY THAT THIS DESCRIPTION AND SKETCH CONFORMS TO THE MINIMUM TECHNICAL STANDARDS FOR LAND SURVEYING IN THE STATE OF FLORIDA, AS OUTLINED IN RULES 5J-17, (FLORIDA ADMINISTRATIVE CODE), AS ADOPTED BY THE DEPARTMENT OF AGRICULTURE AND CONSUMER SERVICES, BOARD OF PROFESSIONAL SURVEYORS AND MAPPERS IN SEPTEMBER, 1981, AS AMENDED, PURSUANT TO CHAPTER 472.027 OF THE FLORIDA STATUTES, AND IS TRUE AND CORRECT TO THE BEST OF MY KNOWLEDGE AND BELIEF.

CRAVEN THOMPSON & ASSOCIATES, INC.
CERTIFICATE OF AUTHORIZATION NO. LB271

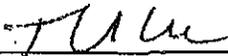
THOMAS C. SHAHAN
PROFESSIONAL SURVEYOR AND MAPPER NO. 4387
STATE OF FLORIDA

DEC 03 2012

THIS SKETCH & DESCRIPTION OR THE COPIES THEREOF ARE NOT VALID WITHOUT THE SIGNATURE AND THE ORIGINAL RAISED SEAL OF A FLORIDA LICENSED SURVEYOR AND MAPPER.

SEE SHEET 1 OF 4 FOR LOCATION SKETCH, SURVEYOR'S NOTES AND ABBREVIATION LEGEND.
SEE SHEETS 3 AND 4 OF 4 FOR BOUNDARY INFORMATION SKETCH.

SHEET 2 OF 4 SHEETS
JOB NO. 09-0026
DATED: November 28, 2012



CRAVEN • THOMPSON & ASSOCIATES, INC.

ENGINEERS PLANNERS SURVEYORS

3563 N.W. 53RD STREET, FORT LAUDERDALE, FLORIDA 33309 FAX: (954) 739-6409 TEL.: (954) 739-6400
 FLORIDA LICENSED ENGINEERING, SURVEYING & MAPPING BUSINESS No. 271
 FLORIDA LICENSED LANDSCAPE ARCHITECTURE BUSINESS No. C000114

MATERIAL SHOWN HEREON IS THE PROPERTY OF CRAVEN-THOMPSON & ASSOCIATES, INC. AND SHALL NOT BE REPRODUCED IN WHOLE OR IN PART WITHOUT PERMISSION OF CRAVEN-THOMPSON & ASSOCIATES, INC. WRITING CRAVEN-THOMPSON & ASSOCIATES, INC. COPYRIGHT ©2004


FOR: THE CITY OF FORT LAUDERDALE



SCALE: 1" = 100'

NOTE: THIS IS NOT A SKETCH OF SURVEY, but only a graphic depiction of the description shown hereon. There has been no field work, viewing of the subject property, or monuments set in connection with the preparation of the information shown hereon.

SKETCH TO ACCOMPANY DESCRIPTION 40' WIDE RAW WATER LINE PW#31 TO PW#32

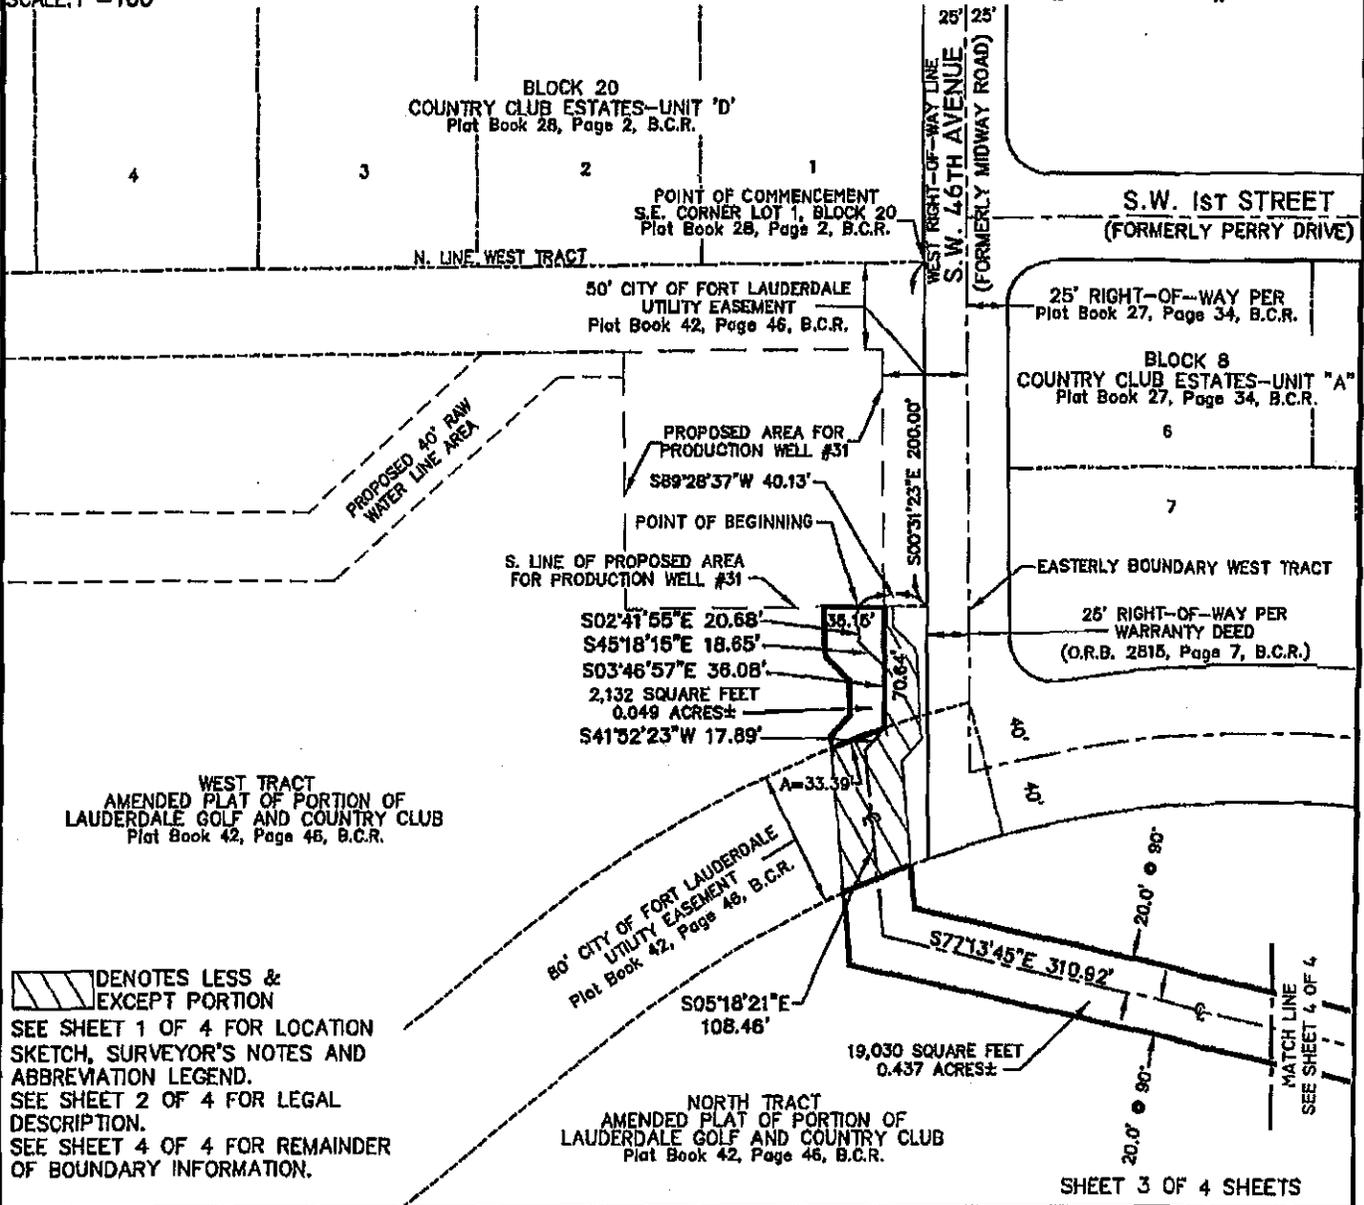

DENOTES LESS & EXCEPT PORTION
 SEE SHEET 1 OF 4 FOR LOCATION SKETCH, SURVEYOR'S NOTES AND ABBREVIATION LEGEND.
 SEE SHEET 2 OF 4 FOR LEGAL DESCRIPTION.
 SEE SHEET 4 OF 4 FOR REMAINDER OF BOUNDARY INFORMATION.

NOTE The undersigned and CRAVEN-THOMPSON & ASSOCIATES, INC. make no representations or guarantees as to the information reflected hereon pertaining to easements, rights-of-way, set back lines, reservations, agreements and other similar matters, and further, this instrument is not intended to reflect or set forth all such matters. Such information should be obtained and confirmed by others through appropriate title verification.

NOTE Lands shown hereon were not abstracted for right-of-way and/or easements of record.
 G:\2009\09-0026 DIXIE WELL FIELD EASEMENTS\DWG\50-40' WATER EASE PW 31 TO PW 32REV.DWG

UPDATES and/or REVISIONS	DATE	BY	CK'D



CRAVEN • THOMPSON & ASSOCIATES, INC.

ENGINEERS • PLANNERS • SURVEYORS

3563 N.W. 53RD STREET, FORT LAUDERDALE, FLORIDA 33309 FAX: (954) 739-6409 TEL: (954) 739-6400

FLORIDA LICENSED ENGINEERING, SURVEYING & MAPPING BUSINESS No. 271

FLORIDA LICENSED LANDSCAPE ARCHITECTURE BUSINESS No. C000114

MATERIAL SHOWN HEREON IS THE PROPERTY OF CRAVEN-THOMPSON & ASSOCIATES, INC. AND SHALL NOT BE REPRODUCED IN WHOLE OR IN PART WITHOUT PERMISSION OF CRAVEN-THOMPSON & ASSOCIATES, INC. WRITING CRAVEN-THOMPSON & ASSOCIATES, INC. COPYRIGHT ©2004

FOR: THE CITY OF FORT LAUDERDALE



SCALE: 1"=800'

SURVEYOR'S NOTES:


- 1) THE BEARINGS SHOWN HEREON ARE BASED ON THE NORTH AMERICAN DATUM OF 1983/1990 (NAD 83/90), STATE PLANE COORDINATE SYSTEM (FLORIDA EAST ZONE) AND BASED ON NATIONAL GEODETIC SURVEY MONUMENTS "N546" AND "ANNA" AS REFERENCED ON AS-BUILT PLANS PREPARED BY SCOTT A. GUZZI & ASSOCIATES, INC. DATED 11-28-05, FILE NO. WS-04-07, SHEETS C-31 THRU C-51. THE ANGULAR DEFLECTION DIFFERENCE FROM BEARINGS SHOWN ON THE AMENDED PLAT OF PORTION OF LAUDERDALE GOLF AND COUNTRY CLUB, PLAT BOOK 42, PAGE 46, BROWARD COUNTY RECORDS IS -0'21"12".
- 2) THIS DOCUMENT CONSISTS OF 5 SHEETS AND EACH SHEET SHALL NOT BE CONSIDERED FULL, VALID AND COMPLETE UNLESS ATTACHED TO THE OTHERS.
- 3) ALL EASEMENTS SHOWN HEREON ARE PER THE RECORD PLAT UNLESS OTHERWISE NOTED.
- 4) THE SIDELINES OF THIS EASEMENT ARE TO SHORTENED OR LENGTHENED SO AS TO CREATE A CONTINUOUS STRIP.
- 5) SEE SHEET 2 OF 5 FOR LEGAL DESCRIPTION.
- 6) SEE SHEETS 3, 4 & 5 OF 5 FOR BOUNDARY INFORMATION SKETCH.

ABBREVIATION LEGEND

B.C.R.	BROWARD COUNTY RECORDS
R	RADIUS
Δ	CENTRAL ANGLE
A	ARC DISTANCE
⊙	CENTERLINE
PW	PRODUCTION WELL
O.R.B.	OFFICIAL RECORDS BOOK
PG.	PAGE

NOTE: THIS IS NOT A SKETCH OF SURVEY, but only a graphic depiction of the description shown hereon. There has been no field work, viewing of the subject property, or monuments set in connection with the preparation of the information shown hereon.

LOCATION SKETCH 40' WIDE RAW WATER LINE TO PW #33

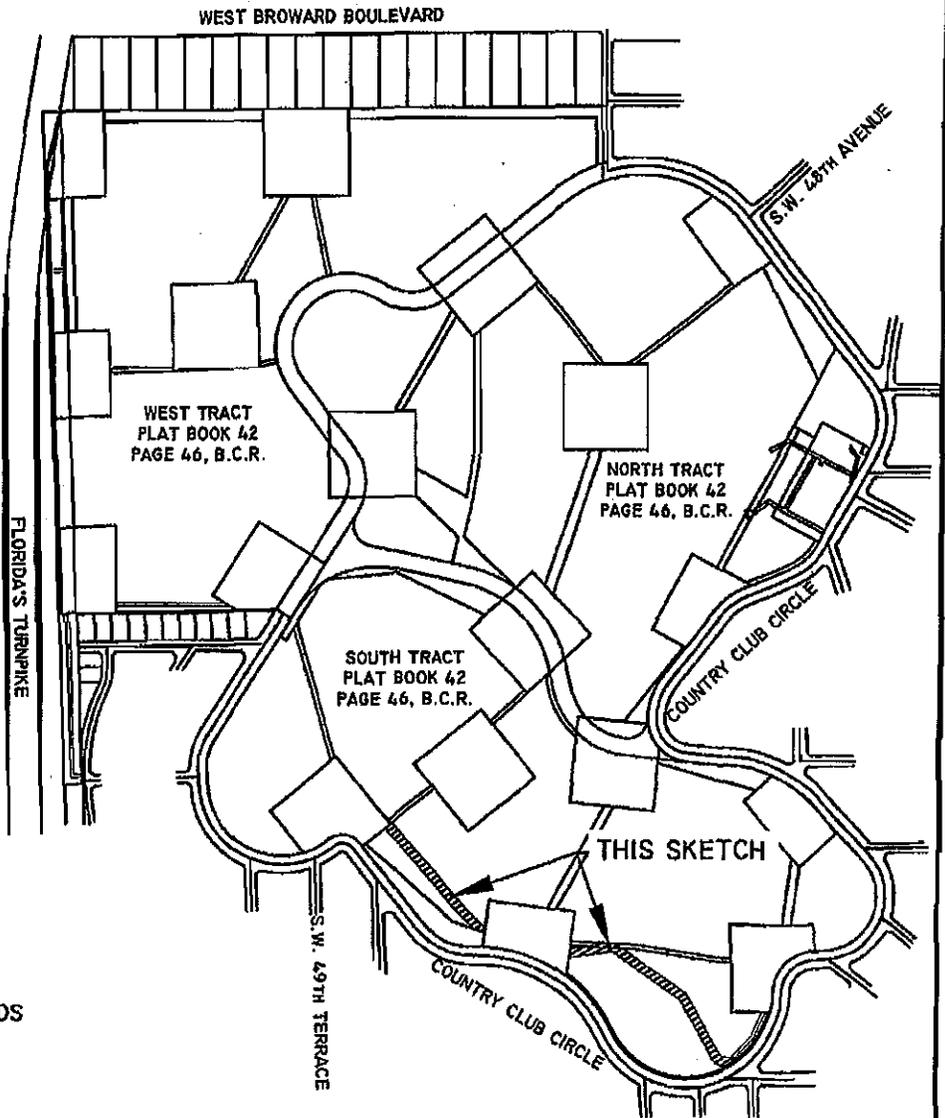

SHEET 1 OF 5 SHEETS

UPDATES and/or REVISIONS	DATE	BY	CK'D

NOTE The undersigned and CRAVEN-THOMPSON & ASSOCIATES, INC. make no representations or guarantees as to the information reflected hereon pertaining to easements, rights-of-way, set back lines, reservations, agreements and other similar matters, and further, this instrument is not intended to reflect or set forth all such matters. Such information should be obtained and confirmed by others through appropriate title verification.

NOTE Lands shown hereon were not abstracted for right-of-way and/or easements of record.

G:\2009\09-0026 DIXIE WELL FIELD EASEMENTS\DWG\SD-40' WATER EASE TO PW 33REV.DWG

DESCRIPTION: (40' WIDE RAW WATER LINE TO PRODUCTION WELL #33)

A PORTION OF SOUTH TRACT, AMENDED PLAT OF PORTION OF LAUDERDALE GOLF AND COUNTRY CLUB, ACCORDING TO THE PLAT THEREOF AS RECORDED IN PLAT BOOK 42, PAGE 46 OF THE PUBLIC RECORDS OF BROWARD COUNTY, FLORIDA, BEING A STRIP OF LAND 40.00 FEET IN WIDTH, LYING 20.00 FEET ON EACH SIDE OF AND PARALLEL WITH, WHEN MEASURED AT RIGHT ANGLES TO THE FOLLOWING DESCRIBED CENTERLINE:

COMMENCE AT THE MOST SOUTHERLY SOUTHEAST CORNER OF A RESERVED AREA AS SHOWN ON SAID PLAT, SAID POINT BEING ON THE ARC OF A CIRCULAR CURVE TO THE RIGHT WHOSE RADIUS POINT BEARS NORTH 72°52'32" WEST FROM SAID POINT; THENCE SOUTHERLY ALONG THE ARC OF SAID CURVE HAVING A RADIUS OF 250.00 FEET, A CENTRAL ANGLE OF 08°30'01" FOR A DISTANCE OF 37.09 FEET TO THE POINT OF TANGENCY; THENCE SOUTH 25°37'30" WEST, A DISTANCE OF 59.03 FEET TO THE POINT OF CURVATURE OF A CIRCULAR CURVE TO THE RIGHT; THENCE SOUTHWESTERLY ALONG THE ARC OF SAID CURVE HAVING A RADIUS OF 400.04 FEET, A CENTRAL ANGLE OF 29°46'55" FOR A DISTANCE OF 207.94 FEET; THENCE NORTH 73°57'14" WEST, A DISTANCE OF 8.36 FEET; THENCE NORTH 80°54'09" WEST, A DISTANCE OF 5.28 FEET TO THE POINT OF BEGINNING OF SAID CENTERLINE; THENCE CONTINUE NORTH 80°54'09" WEST, A DISTANCE OF 44.81 FEET; THENCE NORTH 59°13'26" WEST, A DISTANCE OF 28.26 FEET; THENCE NORTH 29°42'01" WEST, A DISTANCE OF 327.98 FEET; THENCE NORTH 55°24'57" WEST, A DISTANCE OF 402.81 FEET; THENCE SOUTH 82°16'35" WEST, A DISTANCE OF 177.24 FEET; THENCE SOUTH 77°49'34" WEST, A DISTANCE OF 77.91 FEET; THENCE NORTH 76°12'40" WEST, A DISTANCE OF 335.35 FEET; THENCE NORTH 45°24'12" WEST, A DISTANCE OF 163.68 FEET; THENCE NORTH 42°19'14" WEST, A DISTANCE OF 118.29 FEET; THENCE NORTH 40°49'45" WEST, A DISTANCE OF 461.91 FEET; THENCE NORTH 69°53'36" WEST, A DISTANCE OF 63.73 FEET; THENCE NORTH 74°05'43" WEST, A DISTANCE OF 73.64 FEET; THENCE NORTH 62°48'45" WEST, A DISTANCE OF 83.30 FEET TO THE POINT OF TERMINUS.

LESS AND EXCEPT:


THAT PORTION OF THE ABOVE DESCRIBED PROPERTY LYING WITHIN RESERVED AREAS, AND LYING WITHIN THAT CERTAIN CITY OF FORT LAUDERDALE UTILITY BASEMENT LYING ADJACENT TO COUNTRY CLUB CIRCLE, BOTH AS SHOWN ON SAID AMENDED PLAT OF PORTION OF LAUDERDALE GOLF AND COUNTRY CLUB.

SAID LANDS SITUATE LYING AND BEING IN THE CITY OF FORT LAUDERDALE, BROWARD COUNTY, FLORIDA CONTAINING 1.543 ACRES OR (67,208 SQUARE FEET) MORE OR LESS.

CERTIFICATE:

WE HEREBY CERTIFY THAT THIS DESCRIPTION AND SKETCH CONFORMS TO THE MINIMUM TECHNICAL STANDARDS FOR LAND SURVEYING IN THE STATE OF FLORIDA, AS OUTLINED IN RULES 5J-17, (FLORIDA ADMINISTRATIVE CODE), AS ADOPTED BY THE DEPARTMENT OF AGRICULTURE AND CONSUMER SERVICES, BOARD OF PROFESSIONAL SURVEYORS AND MAPPERS IN SEPTEMBER, 1981, AS AMENDED, PURSUANT TO CHAPTER 472.027 OF THE FLORIDA STATUTES, AND IS TRUE AND CORRECT TO THE BEST OF MY KNOWLEDGE AND BELIEF.

CRAVEN THOMPSON & ASSOCIATES, INC.
CERTIFICATE OF AUTHORIZATION NO. LB271

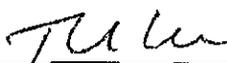
THOMAS C. SHAHAN
PROFESSIONAL SURVEYOR AND MAPPER NO. 4387
STATE OF FLORIDA

DEC 03 2012

THIS SKETCH & DESCRIPTION OR THE COPIES THEREOF ARE NOT VALID WITHOUT THE SIGNATURE AND THE ORIGINAL RAISED SEAL OF A FLORIDA LICENSED SURVEYOR AND MAPPER.

SEE SHEET 1 OF 5 FOR LOCATION SKETCH, SURVEYOR'S NOTES AND ABBREVIATION LEGEND.

SEE SHEETS 3, 4 AND 5 OF 5 FOR BOUNDARY INFORMATION SKETCH.

SHEET 2 OF 5 SHEETS

JOB NO. 09-0026

DATED: November 27, 2012



CRAVEN • THOMPSON & ASSOCIATES, INC.

ENGINEERS PLANNERS SURVEYORS

3563 N.W. 53RD STREET, FORT LAUDERDALE, FLORIDA 33309 FAX: (954) 739-6409 TEL.: (954) 739-6400

FLORIDA LICENSED ENGINEERING, SURVEYING & MAPPING BUSINESS No. 271

FLORIDA LICENSED LANDSCAPE ARCHITECTURE BUSINESS No. C000114

MATERIAL SHOWN HEREON IS THE PROPERTY OF CRAVEN-THOMPSON & ASSOCIATES, INC. AND SHALL NOT BE REPRODUCED IN WHOLE OR IN PART WITHOUT PERMISSION OF CRAVEN-THOMPSON & ASSOCIATES, INC. WRITING CRAVEN-THOMPSON & ASSOCIATES, INC. COPYRIGHT ©2004

FOR: THE CITY OF FORT LAUDERDALE


NOTE: THIS IS NOT A SKETCH OF SURVEY, but only a graphic depiction of the description shown hereon. There has been no field work, viewing of the subject property, or monuments set in connection with the preparation of the information shown hereon.

SKETCH TO ACCOMPANY DESCRIPTION 40' WIDE RAW WATER LINE TO PW #33



SCALE: 1" = 100'

SEE SHEET 4 OF 5
MATCH LINE

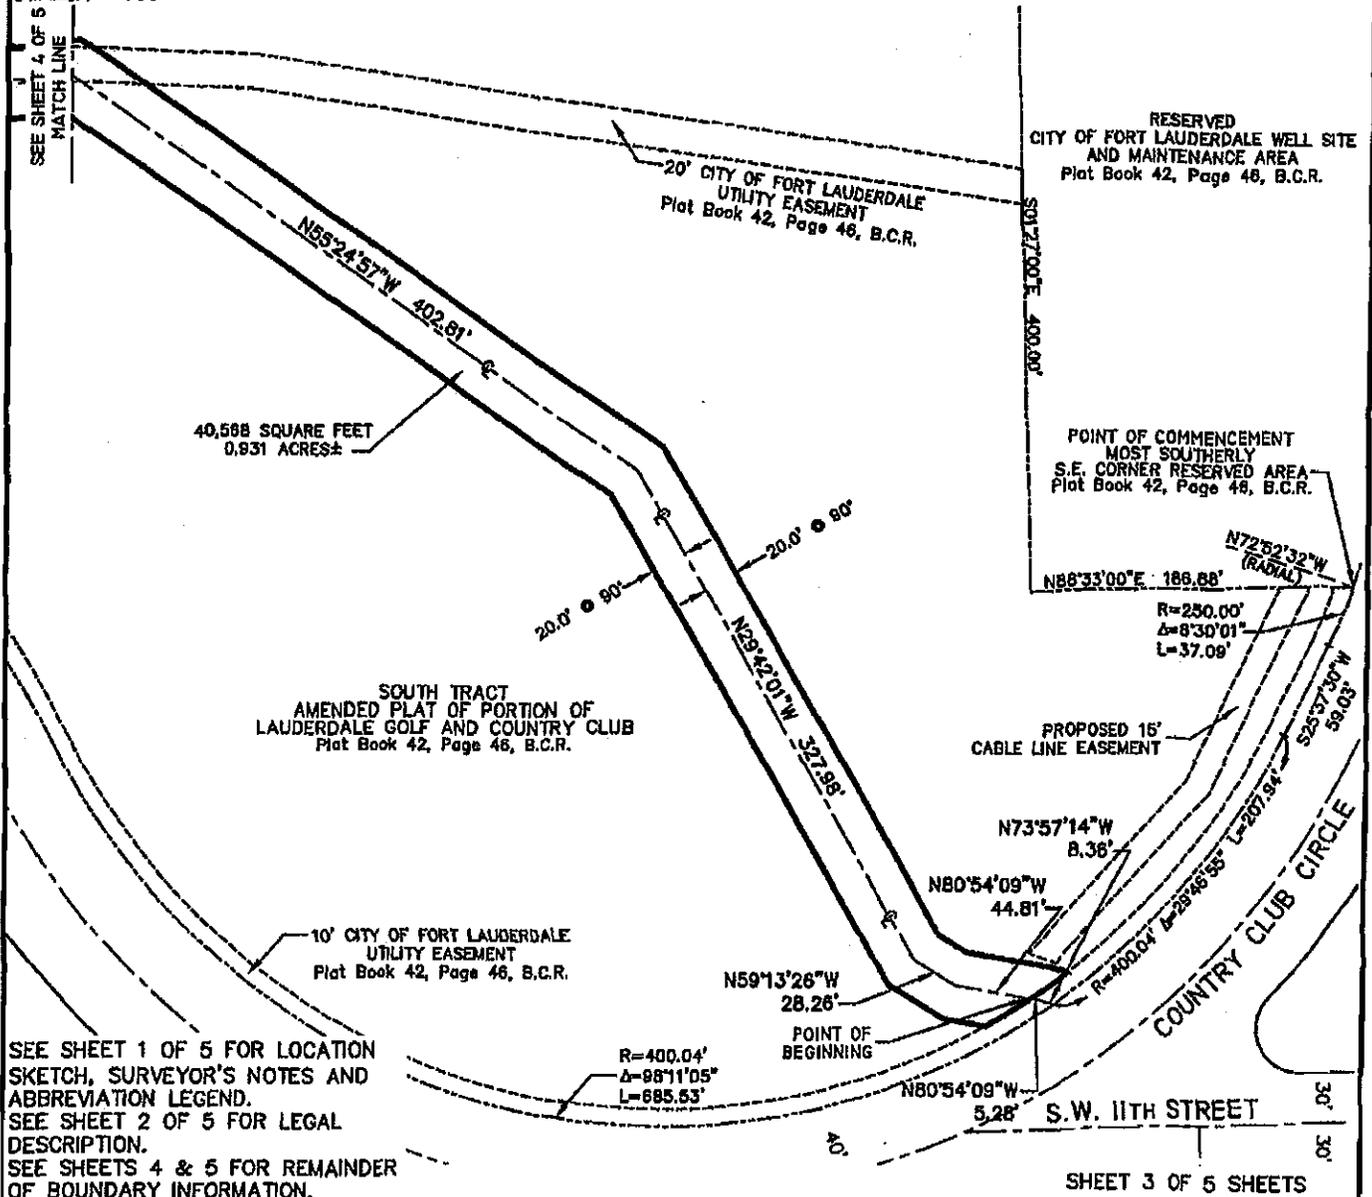

SEE SHEET 1 OF 5 FOR LOCATION SKETCH, SURVEYOR'S NOTES AND ABBREVIATION LEGEND.
SEE SHEET 2 OF 5 FOR LEGAL DESCRIPTION.
SEE SHEETS 4 & 5 FOR REMAINDER OF BOUNDARY INFORMATION.

SHEET 3 OF 5 SHEETS

UPDATES and/or REVISIONS	DATE	BY	CK'D

NOTE The undersigned and CRAVEN-THOMPSON & ASSOCIATES, INC. make no representations or guarantees as to the information reflected hereon pertaining to easements, rights-of-way, set back lines, reservations, agreements and other similar matters, and further, this instrument is not intended to reflect or set forth all such matters. Such information should be obtained and confirmed by others through appropriate title verification.

NOTE Lands shown hereon were not abstracted for right-of-way and/or easements of record.

G:\2009\09-0026 DIXIE WELL FIELD EASEMENTS\DWG\SD-40' WATER EASE TO PW 33REV.DWG

JOB NO.: 09-0026	DRAWN BY: T.S.	CHECKED BY: R.Y.	F.B.N/A PG.N/A DATED: 11-27-12
------------------	----------------	------------------	--------------------------------------



CRAVEN • THOMPSON & ASSOCIATES, INC.
ENGINEERS PLANNERS SURVEYORS

3563 N.W. 53RD STREET, FORT LAUDERDALE, FLORIDA 33309 FAX: (954) 739-6409 TEL: (954) 739-6400
 FLORIDA LICENSED ENGINEERING, SURVEYING & MAPPING BUSINESS No. 271
 FLORIDA LICENSED LANDSCAPE ARCHITECTURE BUSINESS No. C000114
 MATERIAL SHOWN HEREON IS THE PROPERTY OF CRAVEN-THOMPSON & ASSOCIATES, INC. AND SHALL NOT BE REPRODUCED IN WHOLE OR IN PART WITHOUT PERMISSION OF CRAVEN-THOMPSON & ASSOCIATES, INC. WRITING CRAVEN-THOMPSON & ASSOCIATES, INC. COPYRIGHT © 2004

FOR: THE CITY OF FORT LAUDERDALE




SCALE: 1" = 100'

NOTE: THIS IS NOT A SKETCH OF SURVEY, but only a graphic depiction of the description shown hereon. There has been no field work, viewing of the subject property, or monuments set in connection with the preparation of the information shown hereon.

SKETCH TO ACCOMPANY DESCRIPTION
40' WIDE RAW WATER LINE TO PW #33

SOUTH TRACT
 AMENDED PLAT OF PORTION OF
 LAUDERDALE GOLF AND COUNTRY CLUB
 Plat Book 42, Page 46, B.C.R.

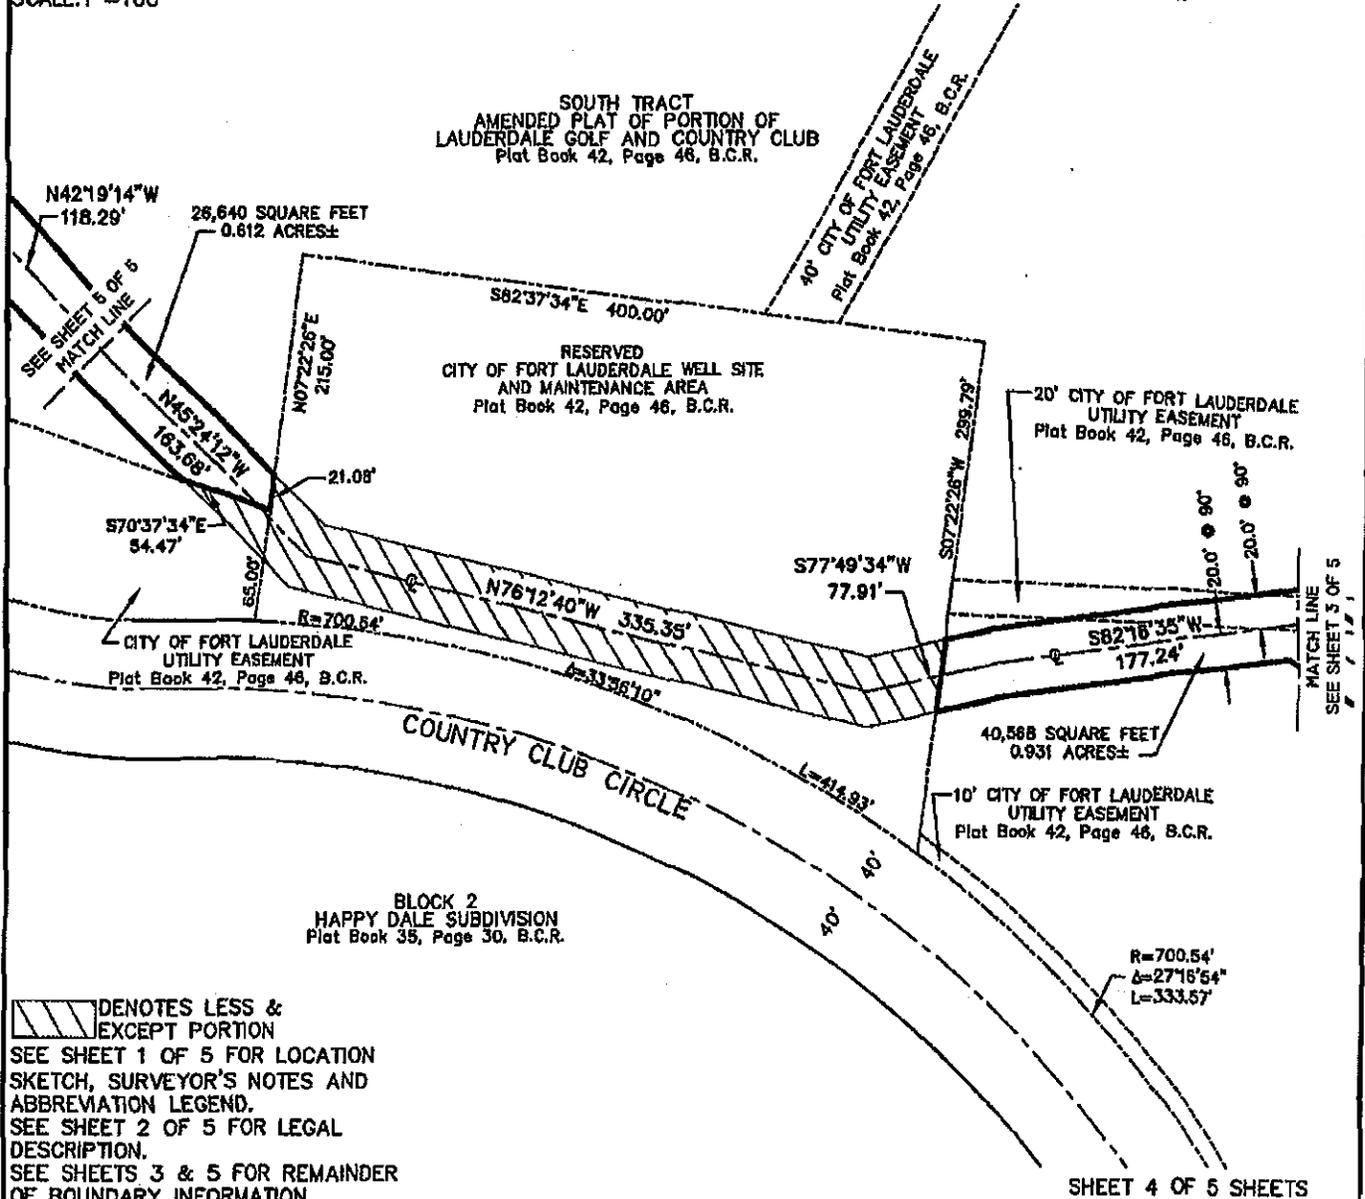

/// DENOTES LESS & EXCEPT PORTION
 SEE SHEET 1 OF 5 FOR LOCATION SKETCH, SURVEYOR'S NOTES AND ABBREVIATION LEGEND.
 SEE SHEET 2 OF 5 FOR LEGAL DESCRIPTION.
 SEE SHEETS 3 & 5 FOR REMAINDER OF BOUNDARY INFORMATION.

SHEET 4 OF 5 SHEETS

UPDATES and/or REVISIONS	DATE	BY	CK'D

NOTE The undersigned and CRAVEN-THOMPSON & ASSOCIATES, INC. make no representations or guarantees as to the information reflected hereon pertaining to easements, rights-of-way, set back lines, reservations, agreements and other similar matters, and further, this instrument is not intended to reflect or set forth all such matters. Such information should be obtained and confirmed by others through appropriate title verification.

NOTE Lands shown hereon were not abstracted for right-of-way and/or easements of record.

G:\2009\09-0026 DIXIE WELL FIELD EASEMENTS\DWG\SD-40' WATER EASE TO PW 33.REV.DWG



CRAVEN • THOMPSON & ASSOCIATES, INC.

ENGINEERS PLANNERS SURVEYORS


3563 N.W. 53RD STREET, FORT LAUDERDALE, FLORIDA 33309 FAX: (954) 739-6409 TEL.: (954) 739-6400
 FLORIDA LICENSED ENGINEERING, SURVEYING & MAPPING BUSINESS No. 271
 FLORIDA LICENSED LANDSCAPE ARCHITECTURE BUSINESS No. C000114

MATERIAL SHOWN HEREON IS THE PROPERTY OF CRAVEN-THOMPSON & ASSOCIATES, INC. AND SHALL NOT BE REPRODUCED IN WHOLE OR IN PART WITHOUT PERMISSION OF CRAVEN-THOMPSON & ASSOCIATES, INC. WRITING CRAVEN-THOMPSON & ASSOCIATES, INC. COPYRIGHT ©2004

FOR: THE CITY OF FORT LAUDERDALE

NOTE: THIS IS NOT A SKETCH OF SURVEY, but only a graphic depiction of the description shown hereon. There has been no field work, viewing of the subject property, or monuments set in connection with the preparation of the information shown hereon.

SKETCH TO ACCOMPANY DESCRIPTION 40' WIDE RAW WATER LINE TO PW #33

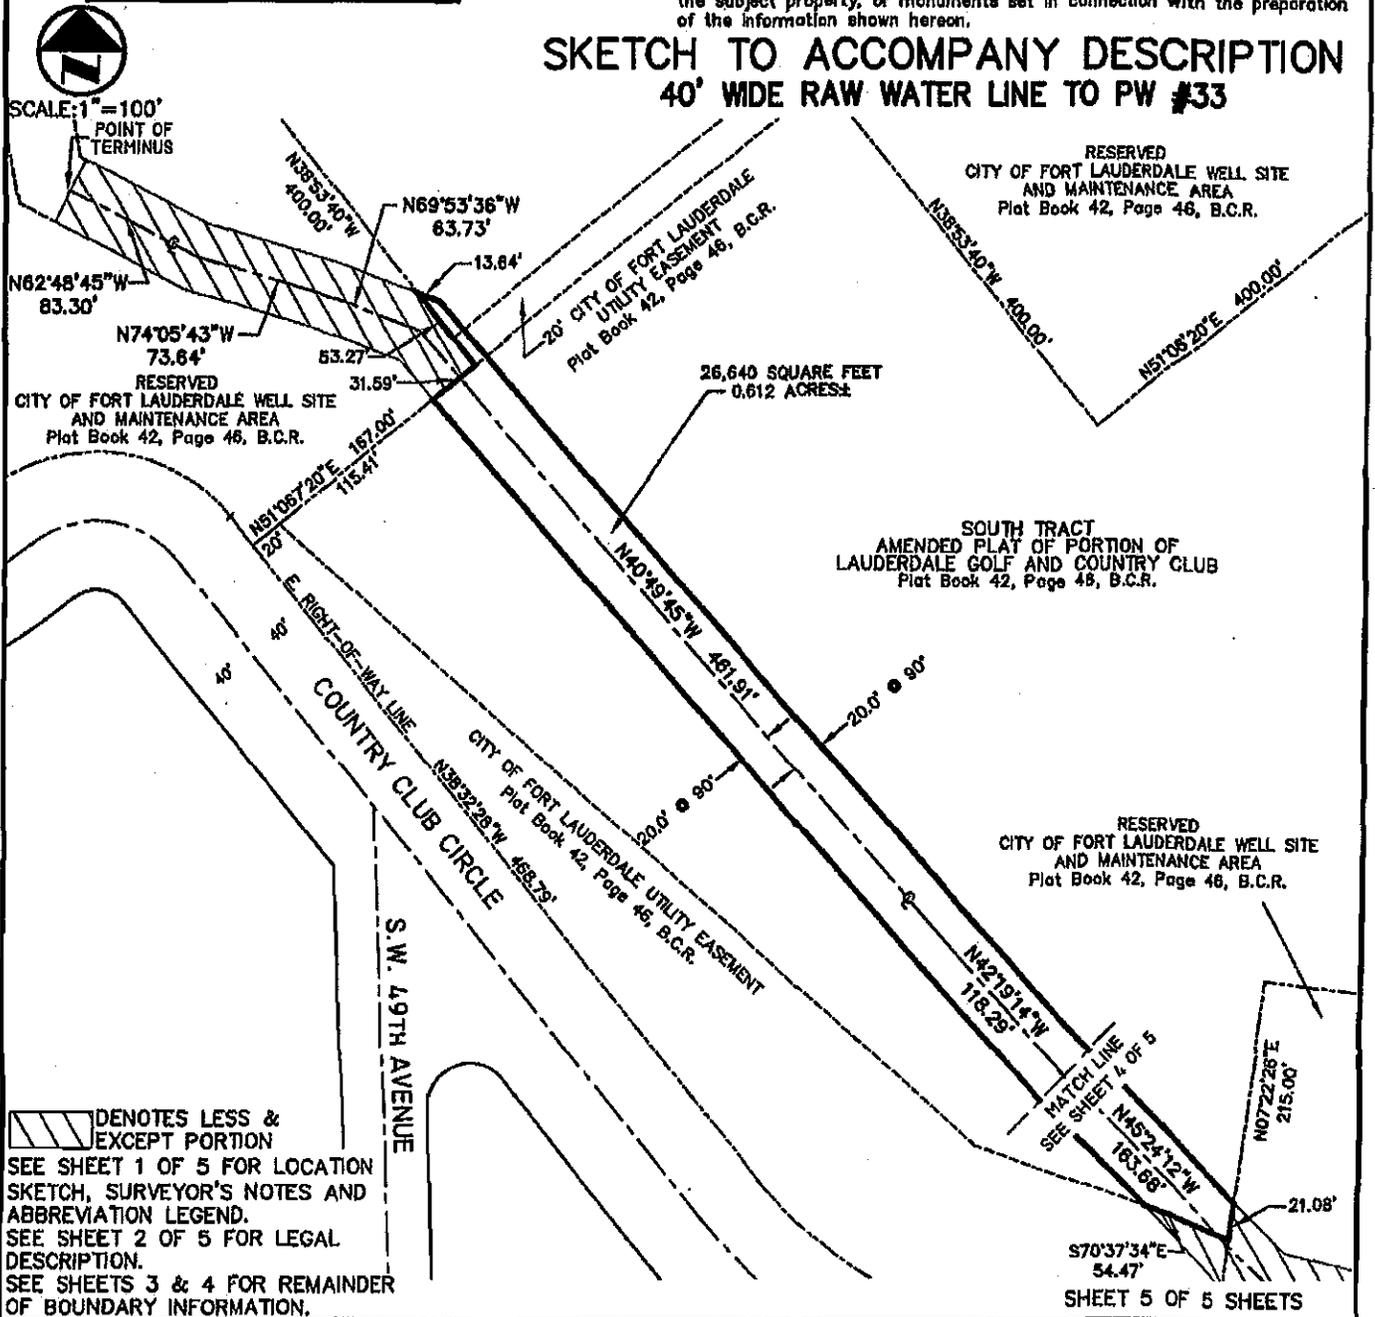

DENOTES LESS & EXCEPT PORTION
 SEE SHEET 1 OF 5 FOR LOCATION SKETCH, SURVEYOR'S NOTES AND ABBREVIATION LEGEND.
 SEE SHEET 2 OF 5 FOR LEGAL DESCRIPTION.
 SEE SHEETS 3 & 4 FOR REMAINDER OF BOUNDARY INFORMATION.

NOTE The undersigned and CRAVEN-THOMPSON & ASSOCIATES, INC. make no representations or guarantees as to the information reflected hereon pertaining to easements, rights-of-way, set back lines, reservations, agreements and other similar matters, and further, this instrument is not intended to reflect or set forth all such matters. Such information should be obtained and confirmed by others through appropriate title verification.

NOTE Lands shown hereon were not abstracted for right-of-way and/or easements of record.

G:\2009\09-0026 DIXIE WELL FIELD EASEMENTS\DWG\SD-40' WATER EASE TO PW 33REV.DWG

UPDATES and/or REVISIONS	DATE	BY	CK'D



CRAVEN • THOMPSON & ASSOCIATES, INC.

ENGINEERS • PLANNERS • SURVEYORS

3563 N.W. 53RD STREET, FORT LAUDERDALE, FLORIDA 33309 FAX: (954) 739-6409 TEL.: (954) 739-6400
 FLORIDA LICENSED ENGINEERING, SURVEYING & MAPPING BUSINESS No. 271
 FLORIDA LICENSED LANDSCAPE ARCHITECTURE BUSINESS No. C000114

MATERIAL SHOWN HEREON IS THE PROPERTY OF CRAVEN-THOMPSON & ASSOCIATES, INC. AND SHALL NOT BE REPRODUCED IN WHOLE OR IN PART WITHOUT PERMISSION OF CRAVEN-THOMPSON & ASSOCIATES, INC. WRITING CRAVEN-THOMPSON & ASSOCIATES, INC. COPYRIGHT © 2004

FOR: THE CITY OF FORT LAUDERDALE



SCALE: 1"=800'

SURVEYOR'S NOTES:


- 1) THE BEARINGS SHOWN HEREON ARE BASED ON THE NORTH AMERICAN DATUM OF 1983/1990 (NAD 83/90), STATE PLANE COORDINATE SYSTEM (FLORIDA EAST ZONE) AND BASED ON NATIONAL GEODETIC SURVEY MONUMENTS "N546" AND "ANNA" AS REFERENCED ON AS-BUILT PLANS PREPARED BY SCOTT A. GUZZI & ASSOCIATES, INC. DATED 11-28-05, FILE NO. WS-04-07, SHEETS C-31 THRU C-51. THE ANGULAR DEFLECTION DIFFERENCE FROM BEARINGS SHOWN ON THE AMENDED PLAT OF PORTION OF LAUDERDALE GOLF AND COUNTRY CLUB, PLAT BOOK 42, PAGE 46, BROWARD COUNTY RECORDS IS -0°21'12".
- 2) THIS DOCUMENT CONSISTS OF 4 SHEETS AND EACH SHEET SHALL NOT BE CONSIDERED FULL, VALID AND COMPLETE UNLESS ATTACHED TO THE OTHERS.
- 3) ALL EASEMENTS SHOWN HEREON ARE PER THE RECORD PLAT UNLESS OTHERWISE NOTED.
- 4) THE SIDELINES OF THIS EASEMENT ARE TO SHORTENED OR LENGTHENED SO AS TO CREATE A CONTINUOUS STRIP.
- 5) SEE SHEET 2 OF 4 FOR LEGAL DESCRIPTION.
- 6) SEE SHEETS 3 & 4 OF 4 FOR BOUNDARY INFORMATION SKETCH.

ABBREVIATION LEGEND

B.C.R. BROWARD COUNTY RECORDS
 R RADIUS
 Δ CENTRAL ANGLE
 A ARC DISTANCE
 C CENTERLINE
 PW PRODUCTION WELL
 O.R.B. OFFICIAL RECORDS BOOK
 PG. PAGE

NOTE: THIS IS NOT A SKETCH OF SURVEY, but only a graphic depiction of the description shown hereon. There has been no field work, viewing of the subject property, or monuments set in connection with the preparation of the information shown hereon.

LOCATION SKETCH 40' WIDE RAW WATER LINE PW#33 TO PW#34

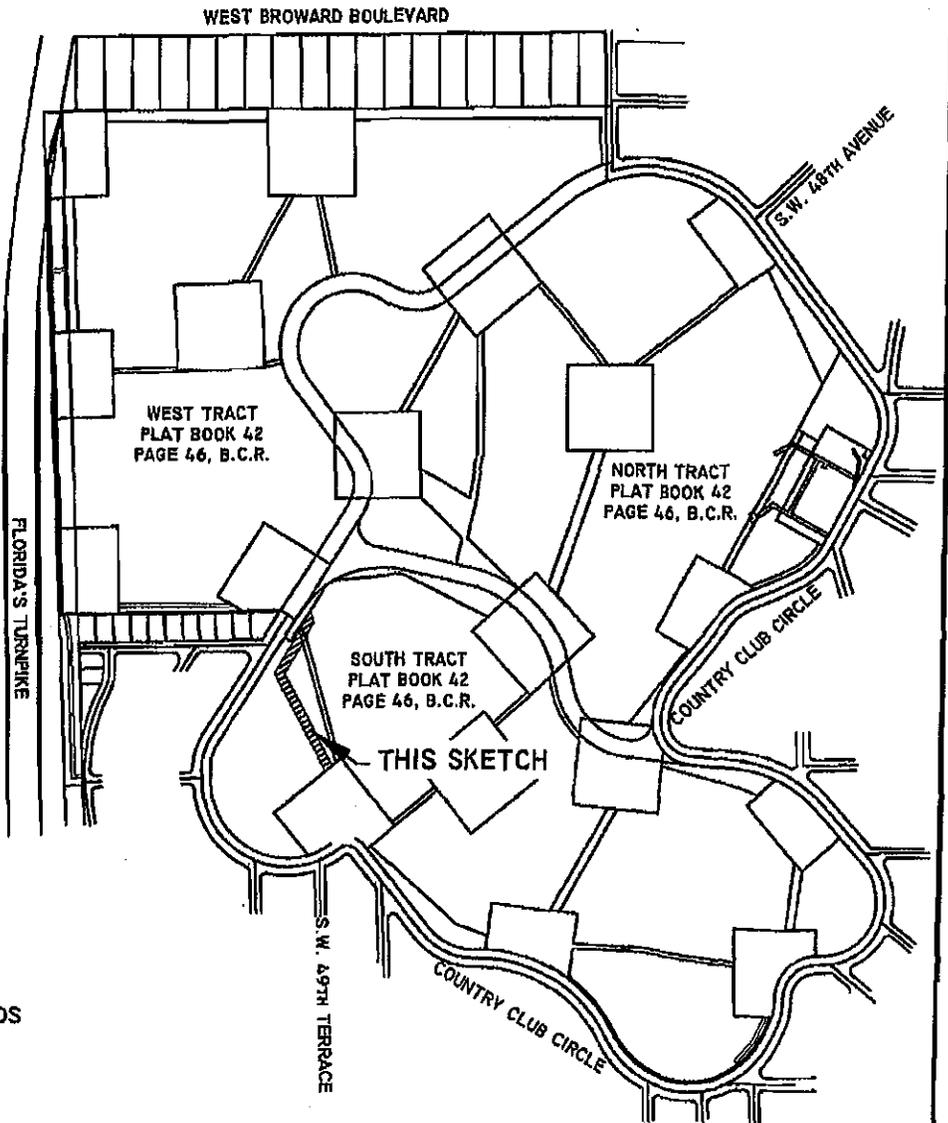

SHEET 1 OF 4 SHEETS

UPDATES and/or REVISIONS	DATE	BY	CK'D

NOTE The undersigned and CRAVEN-THOMPSON & ASSOCIATES, INC. make no representations or guarantees as to the information reflected hereon pertaining to easements, rights-of-way, set back lines, reservations, agreements and other similar matters, and further, this instrument is not intended to reflect or set forth all such matters. Such information should be obtained and confirmed by others through appropriate title verification.

NOTE Lands shown hereon were not abstracted for right-of-way and/or easements of record.

G:\2009\09-0026 DIXIE WELL FIELD EASEMENTS\DWG\SD-40' WATER EASE PW 33 TO PW 34REV.DWG

DESCRIPTION: (40' WIDE RAW WATER LINE PW#33 TO PW#34)

A PORTION OF SOUTH TRACT, AMENDED PLAT OF PORTION OF LAUDERDALE GOLF AND COUNTRY CLUB, ACCORDING TO THE PLAT THEREOF AS RECORDED IN PLAT BOOK 42, PAGE 46 OF THE PUBLIC RECORDS OF BROWARD COUNTY, FLORIDA, BEING A STRIP OF LAND 40.00 FEET IN WIDTH, LYING 20.00 FEET ON EACH SIDE OF AND PARALLEL WITH, WHEN MEASURED AT RIGHT ANGLES TO THE FOLLOWING DESCRIBED CENTERLINE:


COMMENCE AT THE MOST EASTERLY SOUTHWEST CORNER OF A RESERVED AREA AS SHOWN ON SAID PLAT, SAID POINT BEING ON THE EAST RIGHT-OF-WAY LINE OF COUNTRY CLUB CIRCLE AS SHOWN ON SAID PLAT; THENCE NORTH 51°06'20" EAST, ALONG THE SOUTHEASTERLY LINE OF SAID RESERVED AREA, A DISTANCE OF 155.42 FEET; THENCE NORTH 40°49'45" WEST, A DISTANCE OF 35.74 FEET; THENCE NORTH 69°53'36" WEST, A DISTANCE OF 63.73 FEET; THENCE NORTH 74°05'43" WEST, A DISTANCE OF 73.64 FEET; THENCE NORTH 62°48'45" WEST, A DISTANCE OF 96.74 FEET; THENCE NORTH 10°34'10" WEST, A DISTANCE OF 66.62 FEET; THENCE NORTH 27°41'21" WEST, A DISTANCE OF 104.39 FEET TO THE POINT OF BEGINNING OF SAID CENTERLINE, SAID POINT BEING ON THE NORTHWESTERLY LINE SAID RESERVED AREA; THENCE CONTINUE NORTH 27°41'21" WEST, A DISTANCE OF 494.91 FEET; THENCE NORTH 29°15'09" EAST, A DISTANCE OF 273.75 FEET; THENCE NORTH 13°40'43" WEST, A DISTANCE OF 32.32 FEET TO THE POINT OF TERMINUS, SAID POINT BEING ON THE SOUTHEASTERLY LINE OF A 35 FOOT WIDE CITY OF FORT LAUDERDALE UTILITY EASEMENT AS SHOWN ON SAID PLAT.

SAID LANDS SITUATE LYING AND BEING IN THE CITY OF FORT LAUDERDALE, BROWARD COUNTY, FLORIDA CONTAINING 0.736 ACRES OR (32,039 SQUARE FEET) MORE OR LESS.

CERTIFICATE:

WE HEREBY CERTIFY THAT THIS DESCRIPTION AND SKETCH CONFORMS TO THE MINIMUM TECHNICAL STANDARDS FOR LAND SURVEYING IN THE STATE OF FLORIDA, AS OUTLINED IN RULES 5J-17, (FLORIDA ADMINISTRATIVE CODE), AS ADOPTED BY THE DEPARTMENT OF AGRICULTURE AND CONSUMER SERVICES, BOARD OF PROFESSIONAL SURVEYORS AND MAPPERS IN SEPTEMBER, 1981, AS AMENDED, PURSUANT TO CHAPTER 472.027 OF THE FLORIDA STATUTES, AND IS TRUE AND CORRECT TO THE BEST OF MY KNOWLEDGE AND BELIEF.

CRAVEN THOMPSON & ASSOCIATES, INC.
CERTIFICATE OF AUTHORIZATION NO. LB271

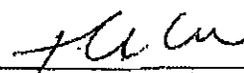

THOMAS C. SHAHAN
PROFESSIONAL SURVEYOR AND MAPPER NO. 4387
STATE OF FLORIDA

NOV 30 2012

THIS SKETCH & DESCRIPTION OR THE COPIES THEREOF ARE NOT VALID WITHOUT THE SIGNATURE AND THE ORIGINAL RAISED SEAL OF A FLORIDA LICENSED SURVEYOR AND MAPPER.

SEE SHEET 1 OF 4 FOR LOCATION SKETCH, SURVEYOR'S NOTES AND ABBREVIATION LEGEND.
SEE SHEETS 3 AND 4 OF 4 FOR BOUNDARY INFORMATION SKETCH.

SHEET 2 OF 4 SHEETS
JOB NO. 09-0026
DATED: November 27, 2012



CRAVEN • THOMPSON & ASSOCIATES, INC.

ENGINEERS PLANNERS SURVEYORS

3563 N.W. 53RD STREET, FORT LAUDERDALE, FLORIDA 33309 FAX: (954) 739-6409 TEL.: (954) 739-6400
 FLORIDA LICENSED ENGINEERING, SURVEYING & MAPPING BUSINESS No. 271
 FLORIDA LICENSED LANDSCAPE ARCHITECTURE BUSINESS No. C000114

MATERIAL SHOWN HEREON IS THE PROPERTY OF CRAVEN-THOMPSON & ASSOCIATES, INC. AND SHALL NOT BE REPRODUCED IN WHOLE OR IN PART WITHOUT PERMISSION OF CRAVEN-THOMPSON & ASSOCIATES, INC. WRITING CRAVEN-THOMPSON & ASSOCIATES, INC. COPYRIGHT ©2004

FOR: THE CITY OF FORT LAUDERDALE




SCALE: 1"=100'

NOTE: THIS IS NOT A SKETCH OF SURVEY, but only a graphic depiction of the description shown hereon. There has been no field work, viewing of the subject property, or monuments set in connection with the preparation of the information shown hereon.

SKETCH TO ACCOMPANY DESCRIPTION 40' WIDE RAW WATER LINE PW#33 TO PW#34

SOUTH TRACT
AMENDED PLAT OF PORTION OF
LAUDERDALE GOLF AND COUNTRY CLUB
Plat Book 42, Page 46, B.C.R.

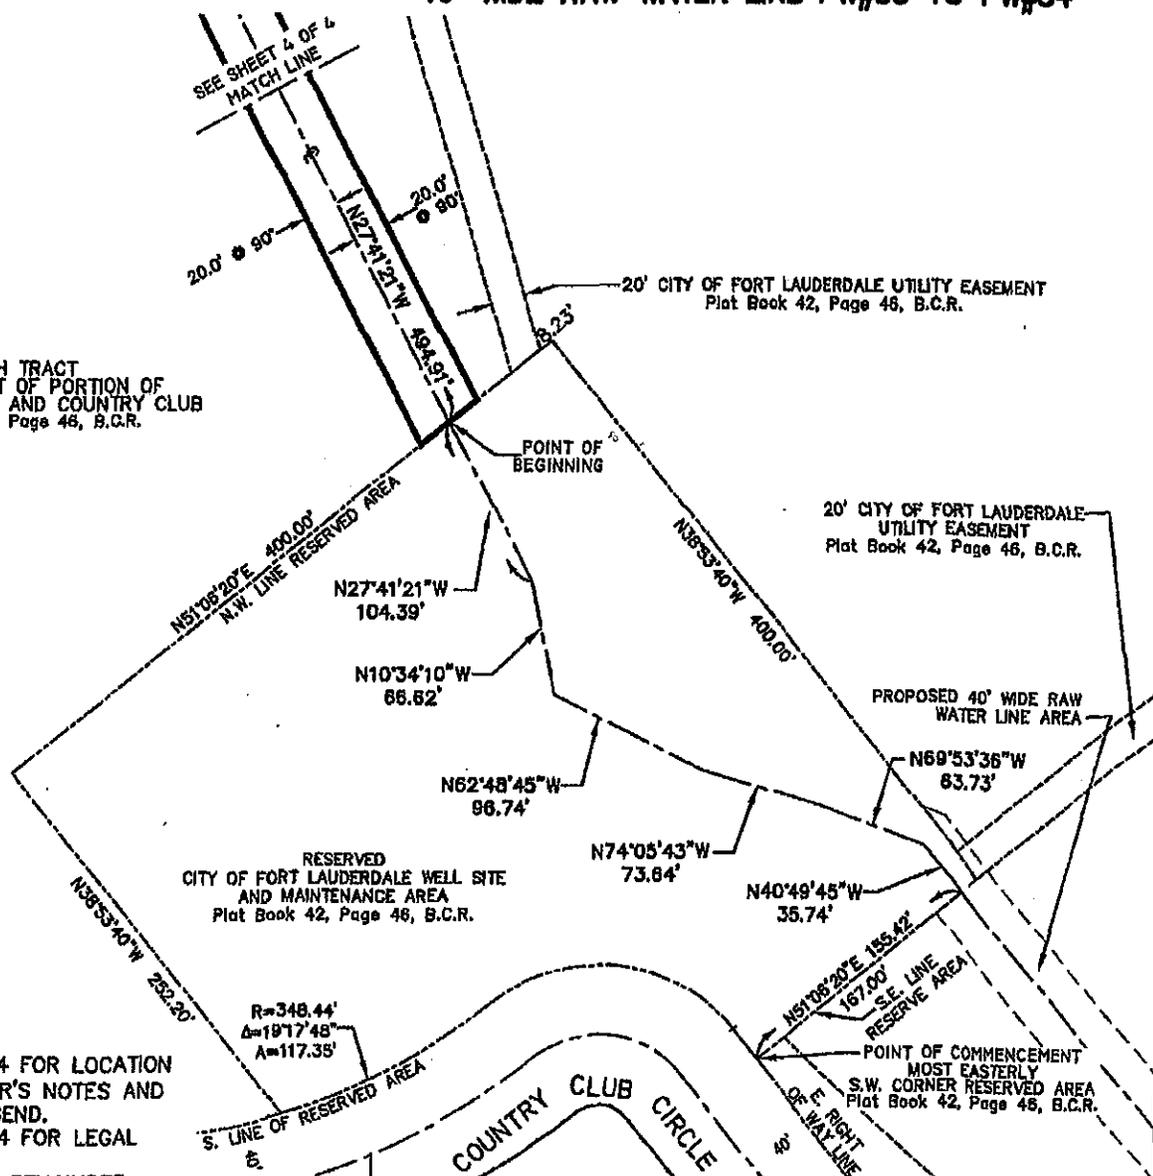

SEE SHEET 1 OF 4 FOR LOCATION SKETCH, SURVEYOR'S NOTES AND ABBREVIATION LEGEND.
 SEE SHEET 2 OF 4 FOR LEGAL DESCRIPTION.
 SEE SHEET 4 FOR REMAINDER OF BOUNDARY INFORMATION.

SHEET 3 OF 4 SHEETS

UPDATES and/or REVISIONS	DATE	BY	CK'D

NOTE The undersigned and CRAVEN-THOMPSON & ASSOCIATES, INC. make no representations or guarantees as to the information reflected hereon pertaining to easements, rights-of-way, set back lines, reservations, agreements and other similar matters, and further, this instrument is not intended to reflect or set forth all such matters. Such information should be obtained and confirmed by others through appropriate title verification.

NOTE Lands shown hereon were not abstracted for right-of-way and/or easements of record.
 D:\2009\09-0026 DIXIE WELL FIELD EASEMENTS\DWG\SD-40' WATER EASE PW 33 TO PW 34REV.DWG



CRAVEN • THOMPSON & ASSOCIATES, INC.
ENGINEERS PLANNERS SURVEYORS


3563 N.W. 53RD STREET, FORT LAUDERDALE, FLORIDA 33309 FAX: (954) 739-6409 TEL.: (954) 739-6400
 FLORIDA LICENSED ENGINEERING, SURVEYING & MAPPING BUSINESS No. 271
 FLORIDA LICENSED LANDSCAPE ARCHITECTURE BUSINESS No. 0000114

MATERIAL SHOWN HEREON IS THE PROPERTY OF CRAVEN-THOMPSON & ASSOCIATES, INC. AND SHALL NOT BE REPRODUCED IN WHOLE OR IN PART WITHOUT PERMISSION OF CRAVEN-THOMPSON & ASSOCIATES, INC. WRITING CRAVEN-THOMPSON & ASSOCIATES, INC. COPYRIGHT ©2004

FOR: THE CITY OF FORT LAUDERDALE

NOTE: THIS IS NOT A SKETCH OF SURVEY, but only a graphic depiction of the description shown hereon. There has been no field work, viewing of the subject property, or monuments set in connection with the preparation of the information shown hereon.

SKETCH TO ACCOMPANY DESCRIPTION
40' WIDE RAW WATER LINE PW#33 TO PW#34

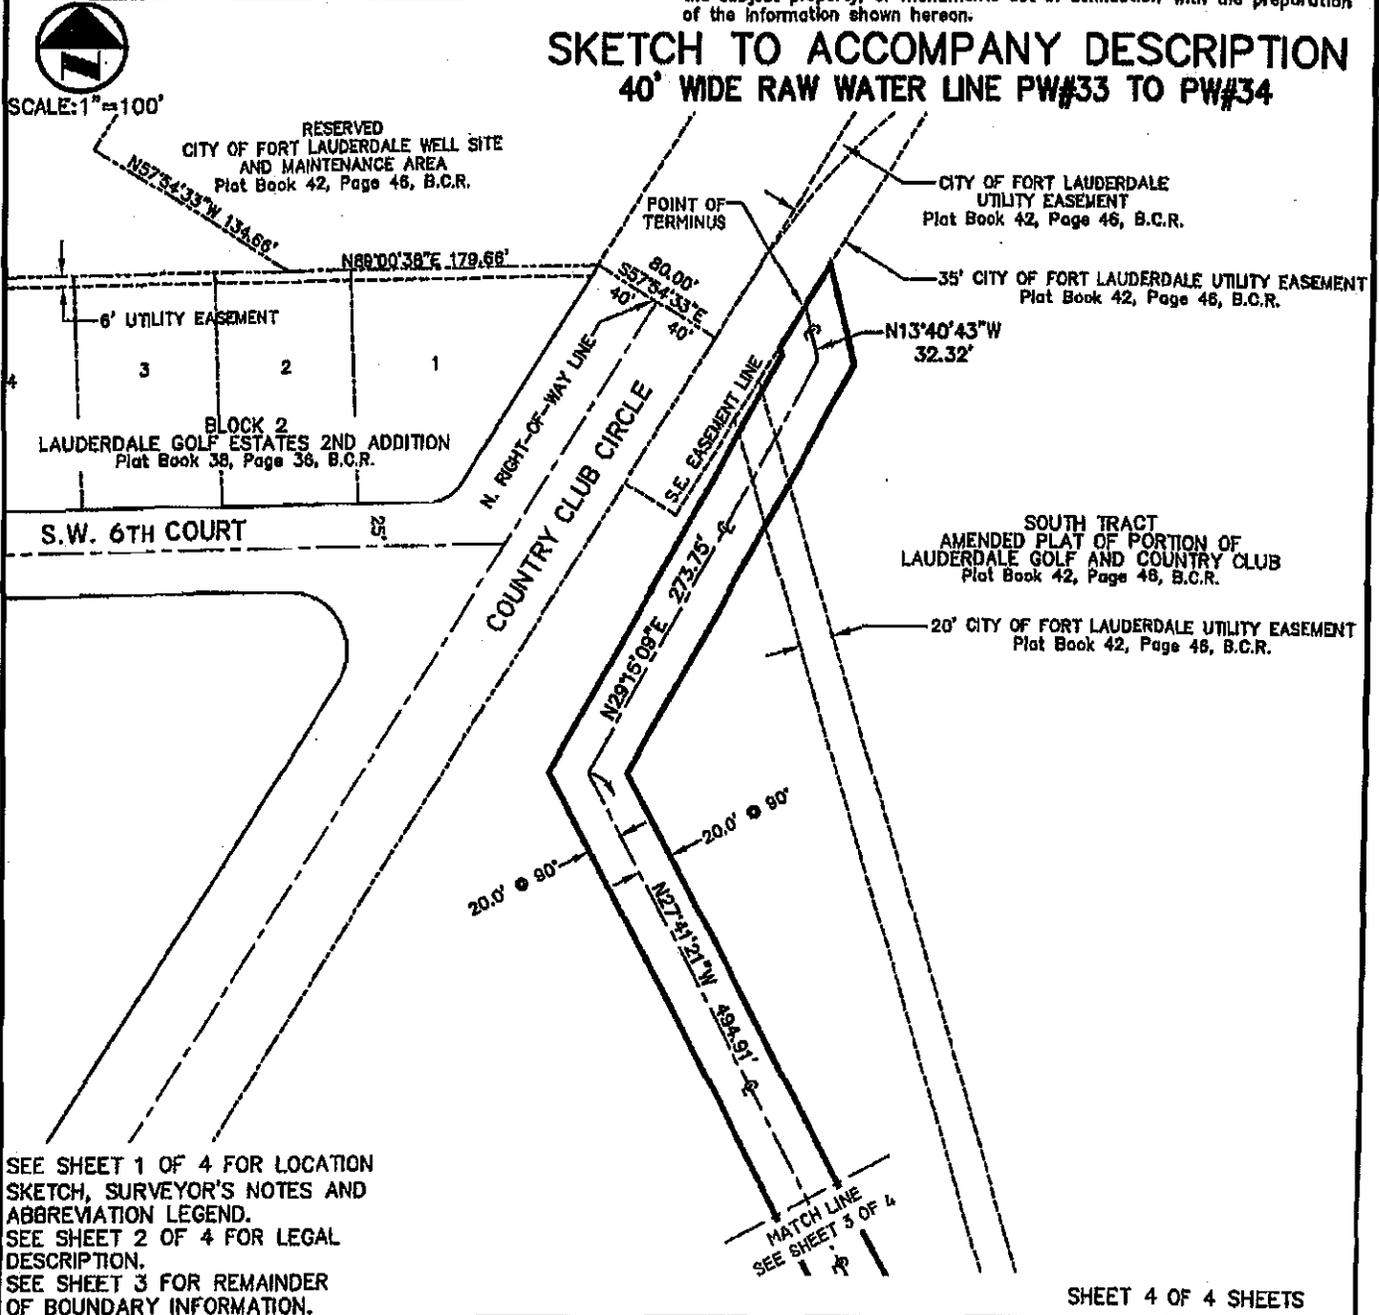

SEE SHEET 1 OF 4 FOR LOCATION SKETCH, SURVEYOR'S NOTES AND ABBREVIATION LEGEND.
 SEE SHEET 2 OF 4 FOR LEGAL DESCRIPTION.
 SEE SHEET 3 FOR REMAINDER OF BOUNDARY INFORMATION.

SHEET 4 OF 4 SHEETS

UPDATES and/or REVISIONS	DATE	BY	CK'D

NOTE The undersigned and CRAVEN-THOMPSON & ASSOCIATES, INC. make no representations or guarantees as to the information reflected hereon pertaining to easements, rights-of-way, set back lines, reservations, agreements and other similar matters, and further, this instrument is not intended to reflect or set forth all such matters. Such information should be obtained and confirmed by others through appropriate title verification.

NOTE Lands shown hereon were not abstracted for right-of-way and/or easements of record.
 G:\2009\09-0026 DIXIE WELL FIELD EASEMENTS\DWG\SD-40' WATER EASE PW 33 TO PW 34REV.DWG



CRAVEN • THOMPSON & ASSOCIATES, INC.
ENGINEERS • PLANNERS • SURVEYORS

3563 N.W. 53RD STREET, FORT LAUDERDALE, FLORIDA 33309 FAX: (954) 739-6409 TEL.: (954) 739-6400
 FLORIDA LICENSED ENGINEERING, SURVEYING & MAPPING BUSINESS No. 271
 FLORIDA LICENSED LANDSCAPE ARCHITECTURE BUSINESS No. C000114

MATERIAL SHOWN HEREON IS THE PROPERTY OF CRAVEN-THOMPSON & ASSOCIATES, INC. AND SHALL NOT BE REPRODUCED IN WHOLE OR IN PART WITHOUT PERMISSION OF CRAVEN-THOMPSON & ASSOCIATES, INC. WRITING CRAVEN-THOMPSON & ASSOCIATES, INC. COPYRIGHT ©2004

FOR: THE CITY OF FORT LAUDERDALE



SCALE: 1"=800'

SURVEYOR'S NOTES:


- 1) THE BEARINGS SHOWN HEREON ARE BASED ON THE NORTH AMERICAN DATUM OF 1983/1990 (NAD 83/90), STATE PLANE COORDINATE SYSTEM (FLORIDA EAST ZONE) AND BASED ON NATIONAL GEODETIC SURVEY MONUMENTS "N546" AND "ANNA" AS REFERENCED ON AS-BUILT PLANS PREPARED BY SCOTT A. GUZZI & ASSOCIATES, INC. DATED 11-28-05, FILE NO. WS-04-07, SHEETS C-31 THRU C-51. THE ANGULAR DEFLECTION DIFFERENCE FROM BEARINGS SHOWN ON THE AMENDED PLAT OF PORTION OF LAUDERDALE GOLF AND COUNTRY CLUB, PLAT BOOK 42, PAGE 46, BROWARD COUNTY RECORDS IS -0'21"12".
- 2) THIS DOCUMENT CONSISTS OF 4 SHEETS AND EACH SHEET SHALL NOT BE CONSIDERED FULL, VALID AND COMPLETE UNLESS ATTACHED TO THE OTHERS.
- 3) ALL EASEMENTS SHOWN HEREON ARE PER THE RECORD PLAT UNLESS OTHERWISE NOTED.
- 4) THE SIDELINES OF THIS EASEMENT ARE TO SHORTENED OR LENGTHENED SO AS TO CREATE A CONTINUOUS STRIP.
- 5) SEE SHEET 2 OF 4 FOR LEGAL DESCRIPTION.
- 6) SEE SHEETS 3 & 4 OF 4 FOR BOUNDARY INFORMATION SKETCH.

ABBREVIATION LEGEND

B.C.R.	BROWARD COUNTY RECORDS
R	RADIUS
Δ	CENTRAL ANGLE
A	ARC DISTANCE
Ⓢ	CENTERLINE
PW	PRODUCTION WELL
O.R.B.	OFFICIAL RECORDS BOOK
PG.	PAGE

NOTE: THIS IS NOT A SKETCH OF SURVEY, but only a graphic depiction of the description shown hereon. There has been no field work, viewing of the subject property, or monuments set in connection with the preparation of the information shown hereon.

LOCATION SKETCH
ACCESS WAY-GENERATOR BUILDING & PW#28

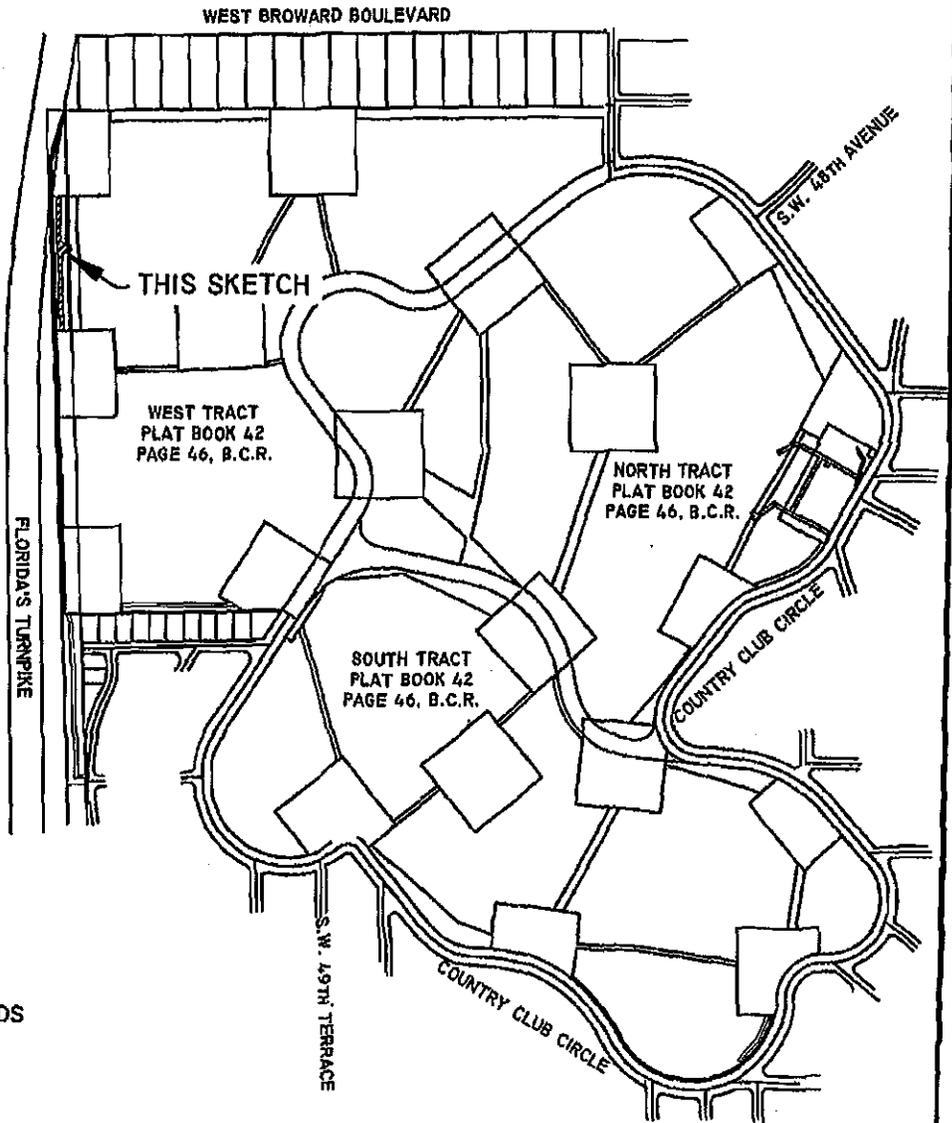

SHEET 1 OF 4 SHEETS

UPDATES and/or REVISIONS	DATE	BY	CK'D

NOTE The undersigned and CRAVEN-THOMPSON & ASSOCIATES, INC. make no representations or guarantees as to the information reflected hereon pertaining to easements, rights-of-way, set back lines, reservations, agreements and other similar matters, and further, this instrument is not intended to reflect or set forth all such matters. Such information should be obtained and confirmed by others through appropriate title verification.

NOTE Lands shown hereon were not abstracted for right-of-way and/or easements of record.

G:\2009\09-0026 DIXIE WELL FIELD EASEMENTS\DWG\SO-ACCESS EASE GEN BLDG & PW 28REV.DWG

JOB NO.: 09-0026	DRAWN BY: T.S.	CHECKED BY: R.Y.	F.B.N/A	PG.N/A	DATED: 11-29-12
------------------	----------------	------------------	---------	--------	-----------------

DESCRIPTION: (ACCESS WAY-GENERATOR BUILDING & PW#28)

A PORTION OF WEST TRACT, AMENDED PLAT OF PORTION OF LAUDERDALE GOLF AND COUNTRY CLUB, ACCORDING TO THE PLAT THEREOF AS RECORDED IN PLAT BOOK 42, PAGE 46 OF THE PUBLIC RECORDS OF BROWARD COUNTY, FLORIDA, BEING MORE PARTICULARLY DESCRIBED AS FOLLOWS:


COMMENCING AT THE NORTHWEST CORNER OF A RESERVED AREA AS SHOWN ON SAID PLAT, SAID POINT BEING ON THE WEST LINE OF SECTION 12, TOWNSHIP 50 SOUTH, RANGE 41 EAST, AND LYING 1311.20 FEET NORTH OF THE WEST ONE-QUARTER (W. 1/4) CORNER OF SAID SECTION 12; THENCE NORTH 87°52'27" EAST, ALONG THE NORTH LINE OF SAID RESERVED AREA, A DISTANCE OF 30.19 FEET TO THE POINT OF BEGINNING; THENCE NORTH 02°07'26" WEST, A DISTANCE OF 117.51 FEET; THENCE NORTH 01°47'46" WEST, A DISTANCE OF 339.83 FEET; THENCE NORTH 01°41'47" WEST, A DISTANCE OF 110.15 FEET; THENCE NORTH 00°58'54" WEST, A DISTANCE OF 52.53 FEET; THENCE NORTH 87°52'27" EAST, ALONG THE SOUTH LINE OF A RESERVED AREA AS SHOWN ON SAID PLAT, A DISTANCE OF 20.00 FEET; THENCE SOUTH 00°58'54" EAST, A DISTANCE OF 52.81 FEET; THENCE SOUTH 01°41'47" EAST, A DISTANCE OF 110.01 FEET; THENCE SOUTH 01°47'46" EAST, A DISTANCE OF 23.75 FEET TO THE POINT OF CURVATURE OF A CIRCULAR CURVE TO THE LEFT; THENCE SOUTHERLY, SOUTHEASTERLY AND EASTERLY ALONG THE ARC OF SAID CURVE HAVING A RADIUS OF 44.25 FEET, A CENTRAL ANGLE OF 90°00'00" FOR A DISTANCE OF 69.51 FEET; THENCE SOUTH 01°47'46" EAST, A DISTANCE OF 16.50 FEET; THENCE SOUTH 88°12'14" WEST, A DISTANCE OF 1.00 FOOT TO THE POINT OF CURVATURE OF A CIRCULAR CURVE TO THE LEFT; THENCE WESTERLY, SOUTHWESTERLY AND SOUTHERLY ALONG THE ARC OF SAID CURVE HAVING A RADIUS OF 43.25 FEET, A CENTRAL ANGLE OF 90°00'00" FOR A DISTANCE OF 67.94 FEET TO THE POINT OF TANGENCY; THENCE SOUTH 01°47'46" EAST, A DISTANCE OF 212.01 FEET; THENCE SOUTH 02°07'26" EAST, A DISTANCE OF 117.45 FEET TO A POINT ON THE NORTH LINE OF SAID RESERVED AREA; THENCE SOUTH 87°52'27" WEST, ALONG SAID NORTH LINE, A DISTANCE OF 20.00 FEET TO THE POINT OF BEGINNING.

SAID LANDS SITUATE LYING AND BEING IN THE CITY OF FORT LAUDERDALE, BROWARD COUNTY, FLORIDA CONTAINING 0.320 ACRES OR (13,952 SQUARE FEET) MORE OR LESS.

CERTIFICATE:

WE HEREBY CERTIFY THAT THIS DESCRIPTION AND SKETCH CONFORMS TO THE MINIMUM TECHNICAL STANDARDS FOR LAND SURVEYING IN THE STATE OF FLORIDA, AS OUTLINED IN RULES 5J-17, (FLORIDA ADMINISTRATIVE CODE), AS ADOPTED BY THE DEPARTMENT OF AGRICULTURE AND CONSUMER SERVICES, BOARD OF PROFESSIONAL SURVEYORS AND MAPPERS IN SEPTEMBER, 1981, AS AMENDED, PURSUANT TO CHAPTER 472.027 OF THE FLORIDA STATUTES, AND IS TRUE AND CORRECT TO THE BEST OF MY KNOWLEDGE AND BELIEF.

CRAVEN THOMPSON & ASSOCIATES, INC.
CERTIFICATE OF AUTHORIZATION NO. LB271

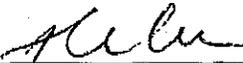
THOMAS C. SHAHAN
PROFESSIONAL SURVEYOR AND MAPPER NO. 4387
STATE OF FLORIDA

NSV 3 0 2012

THIS SKETCH & DESCRIPTION OR THE COPIES THEREOF ARE NOT VALID WITHOUT THE SIGNATURE AND THE ORIGINAL RAISED SEAL OF A FLORIDA LICENSED SURVEYOR AND MAPPER.

SEE SHEET 1 OF 4 FOR LOCATION SKETCH, SURVEYOR'S NOTES AND ABBREVIATION LEGEND.
SEE SHEETS 3 AND 4 OF 4 FOR BOUNDARY INFORMATION SKETCH.

SHEET 2 OF 46 SHEETS
JOB NO. 09-0026
DATED: November 29, 2012



CRAVEN • THOMPSON & ASSOCIATES, INC.

ENGINEERS PLANNERS SURVEYORS

3563 N.W. 53RD STREET, FORT LAUDERDALE, FLORIDA 33309 FAX: (954) 739-6409 TEL.: (954) 739-6400
 FLORIDA LICENSED ENGINEERING, SURVEYING & MAPPING BUSINESS No. 271
 FLORIDA LICENSED LANDSCAPE ARCHITECTURE BUSINESS No. C000114

MATERIAL SHOWN HEREON IS THE PROPERTY OF CRAVEN-THOMPSON & ASSOCIATES, INC. AND SHALL NOT BE REPRODUCED IN WHOLE OR IN PART WITHOUT PERMISSION OF CRAVEN-THOMPSON & ASSOCIATES, INC. WRITING CRAVEN-THOMPSON & ASSOCIATES, INC. COPYRIGHT © 2004


FOR: THE CITY OF FORT LAUDERDALE



SCALE: 1" = 100'

NOTE: THIS IS NOT A SKETCH OF SURVEY, but only a graphic depiction of the description shown hereon. There has been no field work, viewing of the subject property, or monuments set in connection with the preparation of the information shown hereon.

SKETCH TO ACCOMPANY DESCRIPTION ACCESS WAY-GENERATOR BUILDING & PW#28

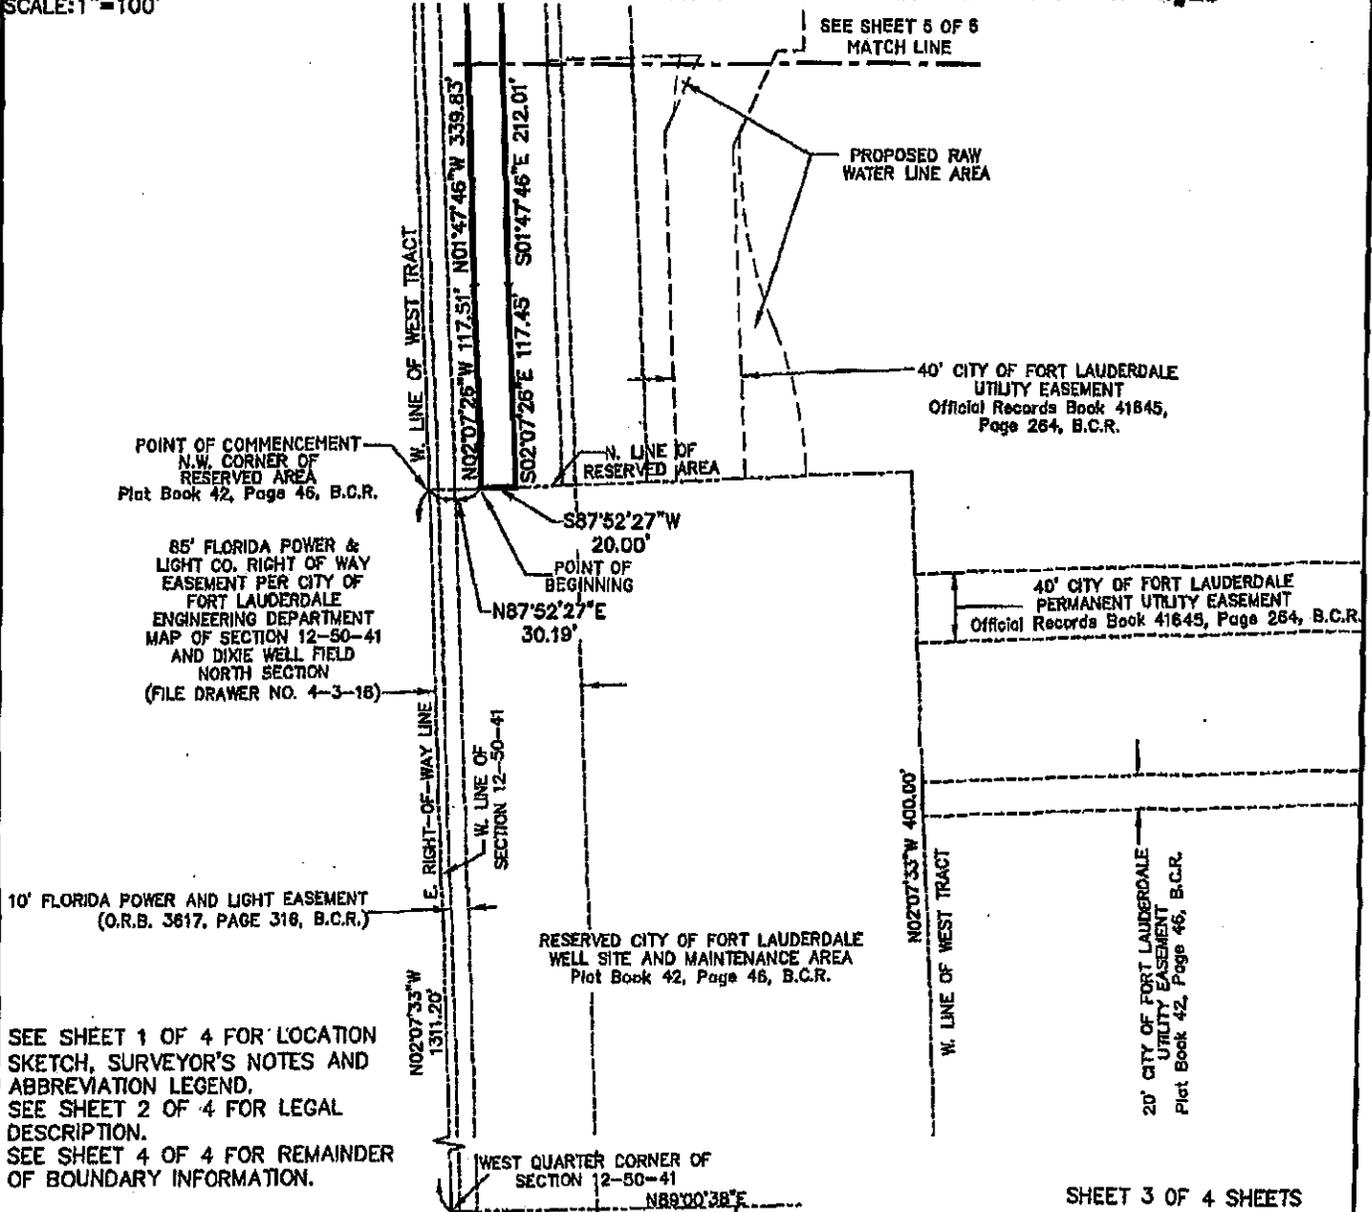

SEE SHEET 1 OF 4 FOR LOCATION SKETCH, SURVEYOR'S NOTES AND ABBREVIATION LEGEND.
 SEE SHEET 2 OF 4 FOR LEGAL DESCRIPTION.
 SEE SHEET 4 OF 4 FOR REMAINDER OF BOUNDARY INFORMATION.

SHEET 3 OF 4 SHEETS

UPDATES and/or REVISIONS	DATE	BY	CK'D	NOTE
				NOTE The undersigned and CRAVEN-THOMPSON & ASSOCIATES, INC. make no representations or guarantees as to the information reflected hereon pertaining to easements, rights-of-way, set back lines, reservations, agreements and other similar matters, and further, this instrument is not intended to reflect or set forth all such matters. Such information should be obtained and confirmed by others through appropriate title verification. NOTE Lands shown hereon were not abstracted for right-of-way and/or easements of record. G:\2009\09-0026 DIXIE WELL FIELD EASEMENTS\DWG\SD-ACCESS EASE GEN BLDG & PW 28REV.DWG

JOB NO.: 09-0026	DRAWN BY: T.S.	CHECKED BY: R.Y.	F.B.N/A	PG.N/A	DATED: 11-29-12
------------------	----------------	------------------	---------	--------	-----------------



CRAVEN • THOMPSON & ASSOCIATES, INC.
ENGINEERS PLANNERS SURVEYORS

3563 N.W. 53RD STREET, FORT LAUDERDALE, FLORIDA 33309 FAX: (954) 739-6409 TEL.: (954) 739-6400
 FLORIDA LICENSED ENGINEERING, SURVEYING & MAPPING BUSINESS No. 271
 FLORIDA LICENSED LANDSCAPE ARCHITECTURE BUSINESS No. C000114

MATERIAL SHOWN HEREON IS THE PROPERTY OF CRAVEN-THOMPSON & ASSOCIATES, INC. AND SHALL NOT BE REPRODUCED IN WHOLE OR IN PART WITHOUT PERMISSION OF CRAVEN-THOMPSON & ASSOCIATES, INC. WRITING CRAVEN-THOMPSON & ASSOCIATES, INC. COPYRIGHT ©2004


FOR: THE CITY OF FORT LAUDERDALE



SCALE: 1"=100'

NOTE: THIS IS NOT A SKETCH OF SURVEY, but only a graphic depiction of the description shown hereon. There has been no field work, viewing of the subject property, or monuments set in connection with the preparation of the information shown hereon.

SKETCH TO ACCOMPANY DESCRIPTION
ACCESS WAY-GENERATOR BUILDING & PW#28

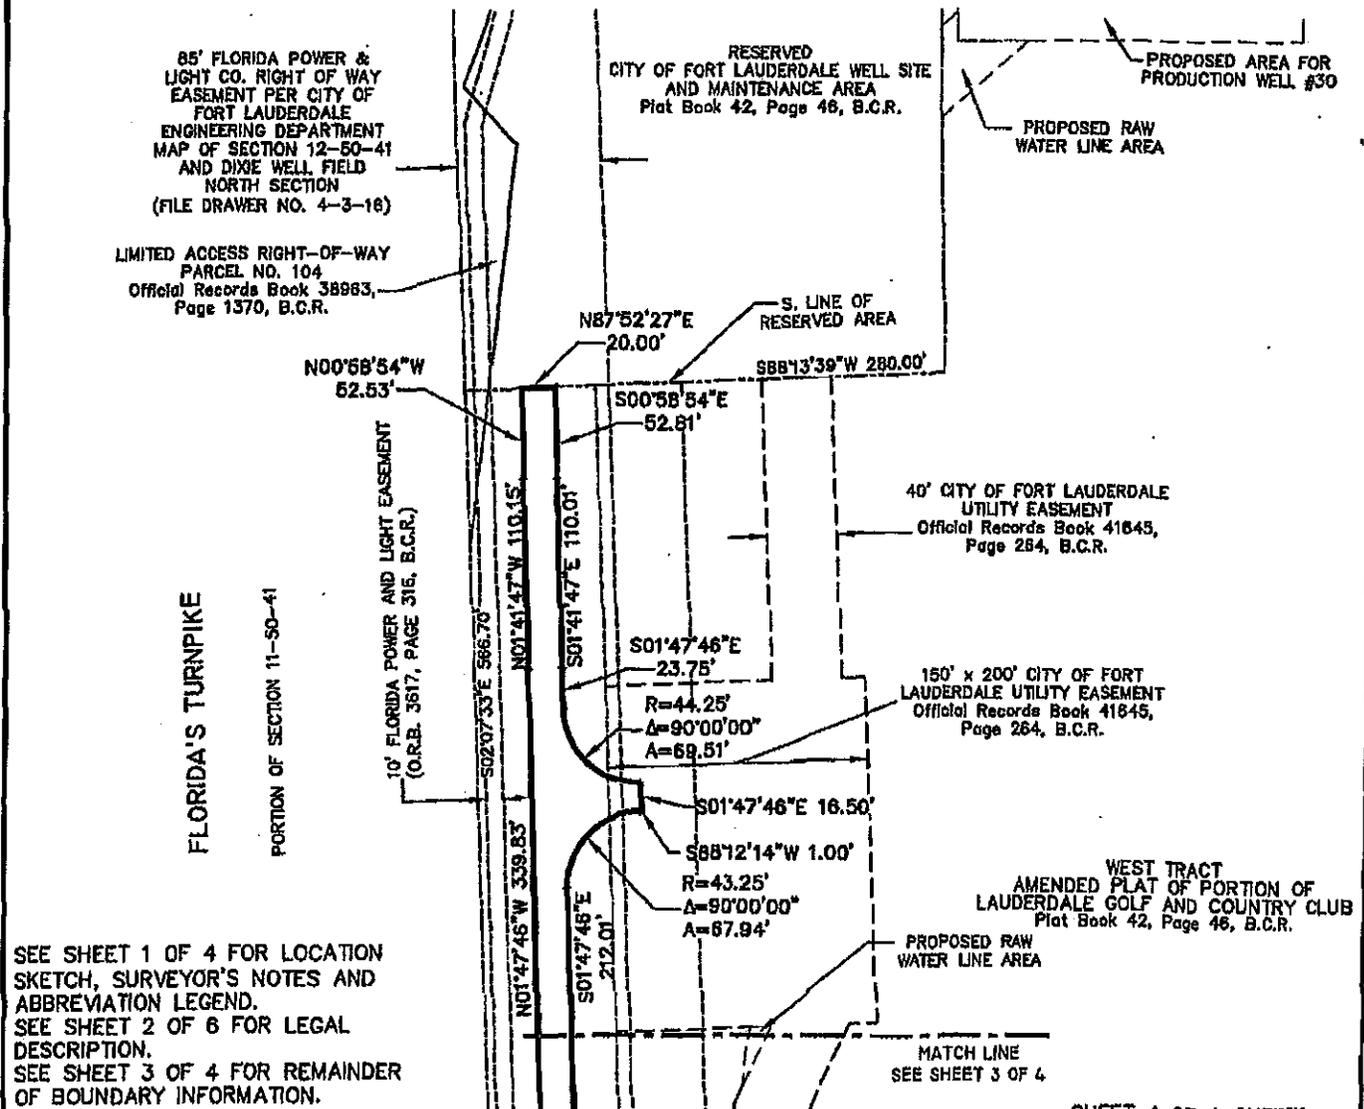

SEE SHEET 1 OF 4 FOR LOCATION SKETCH, SURVEYOR'S NOTES AND ABBREVIATION LEGEND.
 SEE SHEET 2 OF 6 FOR LEGAL DESCRIPTION.
 SEE SHEET 3 OF 4 FOR REMAINDER OF BOUNDARY INFORMATION.

SHEET 4 OF 4 SHEETS

UPDATES and/or REVISIONS	DATE	BY	CK'D

NOTE The undersigned and CRAVEN-THOMPSON & ASSOCIATES, INC. make no representations or guarantees as to the information reflected hereon pertaining to easements, rights-of-way, set back lines, reservations, agreements and other similar matters, and further, this instrument is not intended to reflect or set forth all such matters. Such information should be obtained and confirmed by others through appropriate title verification.

NOTE Lands shown hereon were not abstracted for right-of-way and/or easements of record.

G:\2009\09-0028 DIXIE WELL FIELD EASEMENTS\DWG\SD-ACCESS EASE GEN BLDG & PW 28REV.DWG

JOB NO.: 09-0026	DRAWN BY: T.S.	CHECKED BY: R.Y.	F.B. N/A	PG. N/A	DATED: 11-29-12
------------------	----------------	------------------	----------	---------	-----------------



CRAVEN • THOMPSON & ASSOCIATES, INC.

ENGINEERS PLANNERS SURVEYORS

3563 N.W. 53RD STREET, FORT LAUDERDALE, FLORIDA 33309 FAX: (954) 739-6409 TEL.: (954) 739-6400
 FLORIDA LICENSED ENGINEERING, SURVEYING & MAPPING BUSINESS No. 271
 FLORIDA LICENSED LANDSCAPE ARCHITECTURE BUSINESS No. 0000114

MATERIAL SHOWN HEREON IS THE PROPERTY OF CRAVEN-THOMPSON & ASSOCIATES, INC. AND SHALL NOT BE REPRODUCED IN WHOLE OR IN PART WITHOUT PERMISSION OF CRAVEN-THOMPSON & ASSOCIATES, INC. WRITING CRAVEN-THOMPSON & ASSOCIATES, INC. COPYRIGHT ©2004

FOR: THE CITY OF FORT LAUDERDALE



SCALE: 1"=800'
SURVEYOR'S NOTES:


- 1) THE BEARINGS SHOWN HEREON ARE BASED ON THE NORTH AMERICAN DATUM OF 1983/1990 (NAD 83/90), STATE PLANE COORDINATE SYSTEM (FLORIDA EAST ZONE) AND BASED ON NATIONAL GEODETIC SURVEY MONUMENTS "N546" AND "ANNA" AS REFERENCED ON AS-BUILT PLANS PREPARED BY SCOTT A. GUZZI & ASSOCIATES, INC. DATED 11-28-05, FILE NO. WS-04-07, SHEETS C-31 THRU C-51. THE ANGULAR DEFLECTION DIFFERENCE FROM BEARINGS SHOWN ON THE AMENDED PLAT OF PORTION OF LAUDERDALE GOLF AND COUNTRY CLUB, PLAT BOOK 42, PAGE 46, BROWARD COUNTY RECORDS IS -0°21'12".
- 2) THIS DOCUMENT CONSISTS OF 6 SHEETS AND EACH SHEET SHALL NOT BE CONSIDERED FULL, VALID AND COMPLETE UNLESS ATTACHED TO THE OTHERS.
- 3) ALL EASEMENTS SHOWN HEREON ARE PER THE RECORD PLAT UNLESS OTHERWISE NOTED.
- 4) THE SIDELINES OF THIS EASEMENT ARE TO SHORTENED OR LENGTHENED SO AS TO CREATE A CONTINUOUS STRIP.
- 5) SEE SHEETS 2 AND 3 OF 6 FOR LEGAL DESCRIPTION.
- 6) SEE SHEETS 4, 5 & 6 OF 6 FOR BOUNDARY INFORMATION SKETCH.

ABBREVIATION LEGEND

- B.C.R. BROWARD COUNTY RECORDS
- (C) CALCULATED DIMENSION
- (P) PLAT DIMENSION
- R RADIUS
- Δ CENTRAL ANGLE
- A ARC DISTANCE
- ⊕ CENTERLINE
- PW PRODUCTION WELL
- O.R.B. OFFICIAL RECORDS BOOK
- PG PAGE

NOTE: THIS IS NOT A SKETCH OF SURVEY, but only a graphic depiction of the description shown hereon. There has been no field work, viewing of the subject property, or monuments set in connection with the preparation of the information shown hereon.

LOCATION SKETCH ACCESS WAY-PRODUCTION WELL #34 TO #29

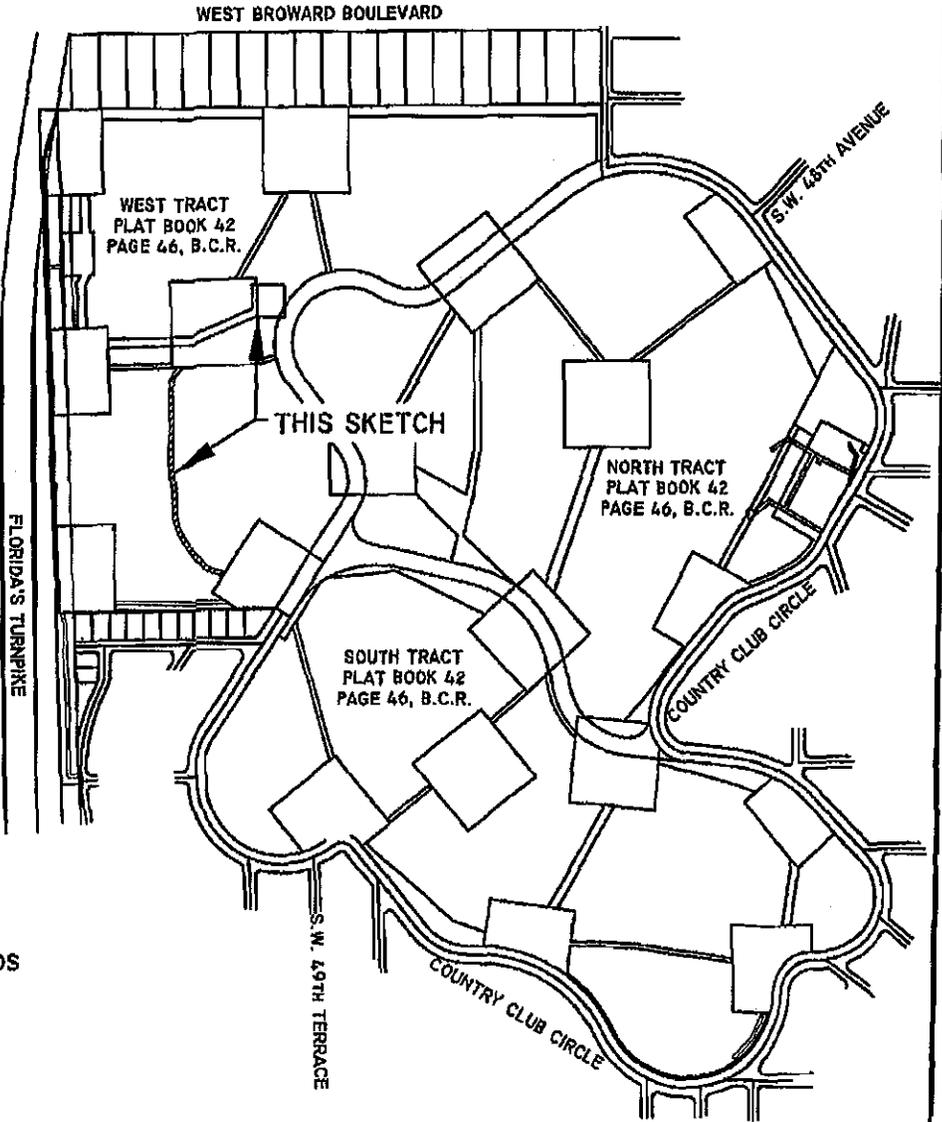

SHEET 1 OF 6 SHEETS

UPDATES and/or REVISIONS	DATE	BY	CK'D

NOTE The undersigned and CRAVEN-THOMPSON & ASSOCIATES, INC. make no representations or guarantees as to the information reflected hereon pertaining to easements, rights-of-way, set back lines, reservations, agreements and other similar matters, and further, this instrument is not intended to reflect or set forth all such matters. Such information should be obtained and confirmed by others through appropriate title verification.

NOTE Lands shown hereon were not abstracted for right-of-way and/or easements of record.

G:\2009\09-0026 DIXIE WELL FIELD EASEMENTS\DWG\SD-ACCESS EASE PW 28REV.DWG

DESCRIPTION: (ACCESS WAY-PRODUCTION WELL #34 TO #29)

A PORTION OF WEST TRACT, AMENDED PLAT OF PORTION OF LAUDERDALE GOLF AND COUNTRY CLUB, ACCORDING TO THE PLAT THEREOF AS RECORDED IN PLAT BOOK 42, PAGE 46 OF THE PUBLIC RECORDS OF BROWARD COUNTY, FLORIDA, BEING A STRIP OF LAND 20.00 FEET IN WIDTH, LYING 10.00 FEET ON EACH SIDE OF AND PARALLEL WITH, WHEN MEASURED AT RIGHT ANGLES TO THE FOLLOWING DESCRIBED CENTERLINE:

COMMENCING AT THE NORTHEAST CORNER OF LOT 1, BLOCK 2, LAUDERDALE GOLF ESTATES 2ND ADDITION, ACCORDING TO THE PLAT THEREOF AS RECORDED IN PLAT BOOK 38, PAGE 36 OF SAID PUBLIC RECORDS; THENCE SOUTH 89°00'38" WEST, ALONG A NORTH LINE OF SAID BLOCK 2, A DISTANCE OF 180.88 FEET; THENCE NORTH 57°54'33" WEST, A DISTANCE OF 133.44 FEET; THENCE NORTH 32°05'27" EAST, A DISTANCE OF 106.46 FEET TO THE POINT OF BEGINNING OF SAID CENTERLINE, THE LAST TWO (2) DESCRIBED COURSES AND DISTANCES BEING ALONG THE SOUTHERLY AND WESTERLY LINES OF A RESERVED AREA AS SHOWN ON SAID AMENDED PLAT OF PORTION OF LAUDERDALE GOLF AND COUNTRY CLUB; THENCE NORTH 77°11'36" WEST, A DISTANCE OF 39.41 FEET TO THE POINT OF CURVATURE OF A CIRCULAR CURVE TO THE RIGHT; THENCE WESTERLY AND NORTHWESTERLY ALONG THE ARC OF SAID CURVE, HAVING A RADIUS OF 120.00 FEET, A CENTRAL ANGLE OF 34°01'48" FOR A DISTANCE OF 71.27 FEET TO THE POINT OF COMPOUND CURVATURE OF A CIRCULAR CURVE TO THE RIGHT; THENCE NORTHWESTERLY ALONG THE ARC OF SAID CURVE, HAVING A RADIUS OF 733.00 FEET, A CENTRAL ANGLE OF 13°13'40" FOR A DISTANCE OF 169.23 FEET TO THE POINT OF COMPOUND CURVATURE OF A CIRCULAR CURVE TO THE RIGHT; THENCE NORTHWESTERLY AND NORTHERLY ALONG THE ARC OF SAID CURVE, HAVING A RADIUS OF 245.00 FEET, A CENTRAL ANGLE OF 29°57'33" FOR A DISTANCE OF 128.11 FEET TO THE POINT OF REVERSE CURVATURE OF A CIRCULAR CURVE TO THE LEFT; THENCE NORTHERLY ALONG THE ARC OF SAID CURVE, HAVING A RADIUS OF 880.00 FEET, A CENTRAL ANGLE OF 6°28'06" FOR A DISTANCE OF 99.35 FEET TO THE POINT OF TANGENCY; THENCE NORTH 06°26'41" WEST, A DISTANCE OF 28.18 FEET; THENCE NORTH 04°43'44" WEST, A DISTANCE OF 76.83 FEET TO THE POINT OF CURVATURE OF A CIRCULAR CURVE TO THE RIGHT; THENCE NORTHERLY ALONG THE ARC OF SAID CURVE, HAVING A RADIUS OF 1115.00 FEET, A CENTRAL ANGLE OF 8°20'45" FOR A DISTANCE OF 162.41 FEET TO THE POINT OF REVERSE CURVATURE OF A CIRCULAR CURVE TO THE LEFT; THENCE NORTHERLY ALONG THE ARC OF SAID CURVE, HAVING A RADIUS OF 595.00 FEET, A CENTRAL ANGLE OF 8°41'03" FOR A DISTANCE OF 90.18 FEET TO THE POINT OF REVERSE CURVATURE OF A CIRCULAR CURVE TO THE RIGHT; THENCE NORTHERLY ALONG THE ARC OF SAID CURVE, HAVING A RADIUS OF 750.00 FEET, A CENTRAL ANGLE OF 7°41'54" FOR A DISTANCE OF 100.77 FEET TO THE POINT OF COMPOUND CURVATURE OF A CIRCULAR CURVE TO THE RIGHT; THENCE NORTHERLY AND NORTHEASTERLY ALONG THE ARC OF SAID CURVE, HAVING A RADIUS OF 140.00 FEET, A CENTRAL ANGLE OF 41°00'05" FOR A DISTANCE OF 100.19 FEET TO THE POINT OF TANGENCY; THENCE NORTH 43°37'57" EAST, A DISTANCE OF 134.57 FEET TO THE POINT OF CURVATURE OF A CIRCULAR CURVE TO THE RIGHT; THENCE NORTHEASTERLY ALONG THE ARC OF SAID CURVE, HAVING A RADIUS OF 150.00 FEET, A CENTRAL ANGLE OF 25°37'06" FOR A DISTANCE OF 67.07 FEET TO THE POINT OF TANGENCY; THENCE NORTH 69°15'03" EAST, A DISTANCE OF 62.70 FEET TO THE POINT OF CURVATURE OF A CIRCULAR CURVE TO THE LEFT; THENCE NORTHEASTERLY ALONG THE ARC OF SAID CURVE, HAVING A RADIUS OF 165.00 FEET, A CENTRAL ANGLE OF 24°32'27" FOR A DISTANCE OF 70.67 FEET TO THE POINT OF REVERSE CURVATURE OF A CIRCULAR CURVE TO THE RIGHT; THENCE NORTHEASTERLY ALONG THE ARC OF SAID CURVE, HAVING A RADIUS OF 175.00 FEET, A CENTRAL ANGLE OF 21°43'14" FOR A DISTANCE OF 66.34 FEET TO THE POINT OF TANGENCY; THENCE NORTH 66°25'50" EAST, A DISTANCE OF 47.38 FEET TO THE POINT OF TERMINUS.

SHEET 2 OF 6 SHEETS
JOB NO. 09-0026
DATED: November 30, 2012

LESS AND EXCEPT:

THAT PORTION OF THE ABOVE DESCRIBED PROPERTY LYING WITHIN A RESERVED AREA, AS SHOWN ON SAID AMENDED PLAT OF PORTION OF LAUDERDALE GOLF AND COUNTRY CLUB AND LYING WITHIN THAT CERTAIN CITY OF FORT LAUDERDALE PERMANENT UTILITY EASEMENT RECORDED IN OFFICIAL RECORDS BOOK 41760, PAGE 397 OF SAID PUBLIC RECORDS.

SAID LANDS SITUATE LYING AND BEING IN THE CITY OF FORT LAUDERDALE, BROWARD COUNTY, FLORIDA CONTAINING 0.495 ACRES OR (21,582 SQUARE FEET) MORE OR LESS.

CERTIFICATE:

WE HEREBY CERTIFY THAT THIS DESCRIPTION AND SKETCH CONFORMS TO THE MINIMUM TECHNICAL STANDARDS FOR LAND SURVEYING IN THE STATE OF FLORIDA, AS OUTLINED IN RULES 5J-17, (FLORIDA ADMINISTRATIVE CODE), AS ADOPTED BY THE DEPARTMENT OF AGRICULTURE AND CONSUMER SERVICES, BOARD OF PROFESSIONAL SURVEYORS AND MAPPERS IN SEPTEMBER, 1981, AS AMENDED, PURSUANT TO CHAPTER 472.027 OF THE FLORIDA STATUTES, AND IS TRUE AND CORRECT TO THE BEST OF MY KNOWLEDGE AND BELIEF.

CRAVEN THOMPSON & ASSOCIATES, INC.
CERTIFICATE OF AUTHORIZATION NO. LB271



NOV 30 2012

THOMAS C. SHAHAN
PROFESSIONAL SURVEYOR AND MAPPER NO. 4387
STATE OF FLORIDA

THIS SKETCH & DESCRIPTION OR THE COPIES THEREOF ARE NOT VALID WITHOUT THE SIGNATURE AND THE ORIGINAL RAISED SEAL OF A FLORIDA LICENSED SURVEYOR AND MAPPER.

SEE SHEET 1 OF 6 FOR LOCATION SKETCH, SURVEYOR'S NOTES AND ABBREVIATION LEGEND.
SEE SHEETS 4, 5 AND 6 OF 6 FOR BOUNDARY INFORMATION SKETCH.

SHEET 3 OF 6 SHEETS
JOB NO. 09-0026
DATED: November 30, 2012



CRAVEN • THOMPSON & ASSOCIATES, INC.

ENGINEERS PLANNERS SURVEYORS


3563 N.W. 53RD STREET, FORT LAUDERDALE, FLORIDA 33309 FAX: (954) 739-6409 TEL.: (954) 739-6400
 FLORIDA LICENSED ENGINEERING, SURVEYING & MAPPING BUSINESS No. 271
 FLORIDA LICENSED LANDSCAPE ARCHITECTURE BUSINESS No. C000114

MATERIAL SHOWN HEREON IS THE PROPERTY OF CRAVEN-THOMPSON & ASSOCIATES, INC. AND SHALL NOT BE REPRODUCED IN WHOLE OR IN PART WITHOUT PERMISSION OF CRAVEN-THOMPSON & ASSOCIATES, INC. WRITING CRAVEN-THOMPSON & ASSOCIATES, INC. COPYRIGHT © 2004

FOR: THE CITY OF FORT LAUDERDALE

NOTE: THIS IS NOT A SKETCH OF SURVEY, but only a graphic depiction of the description shown hereon. There has been no field work, viewing of the subject property, or monuments set in connection with the preparation of the information shown hereon.

SKETCH TO ACCOMPANY DESCRIPTION ACCESS WAY--PRODUCTION WELL #34 TO #29

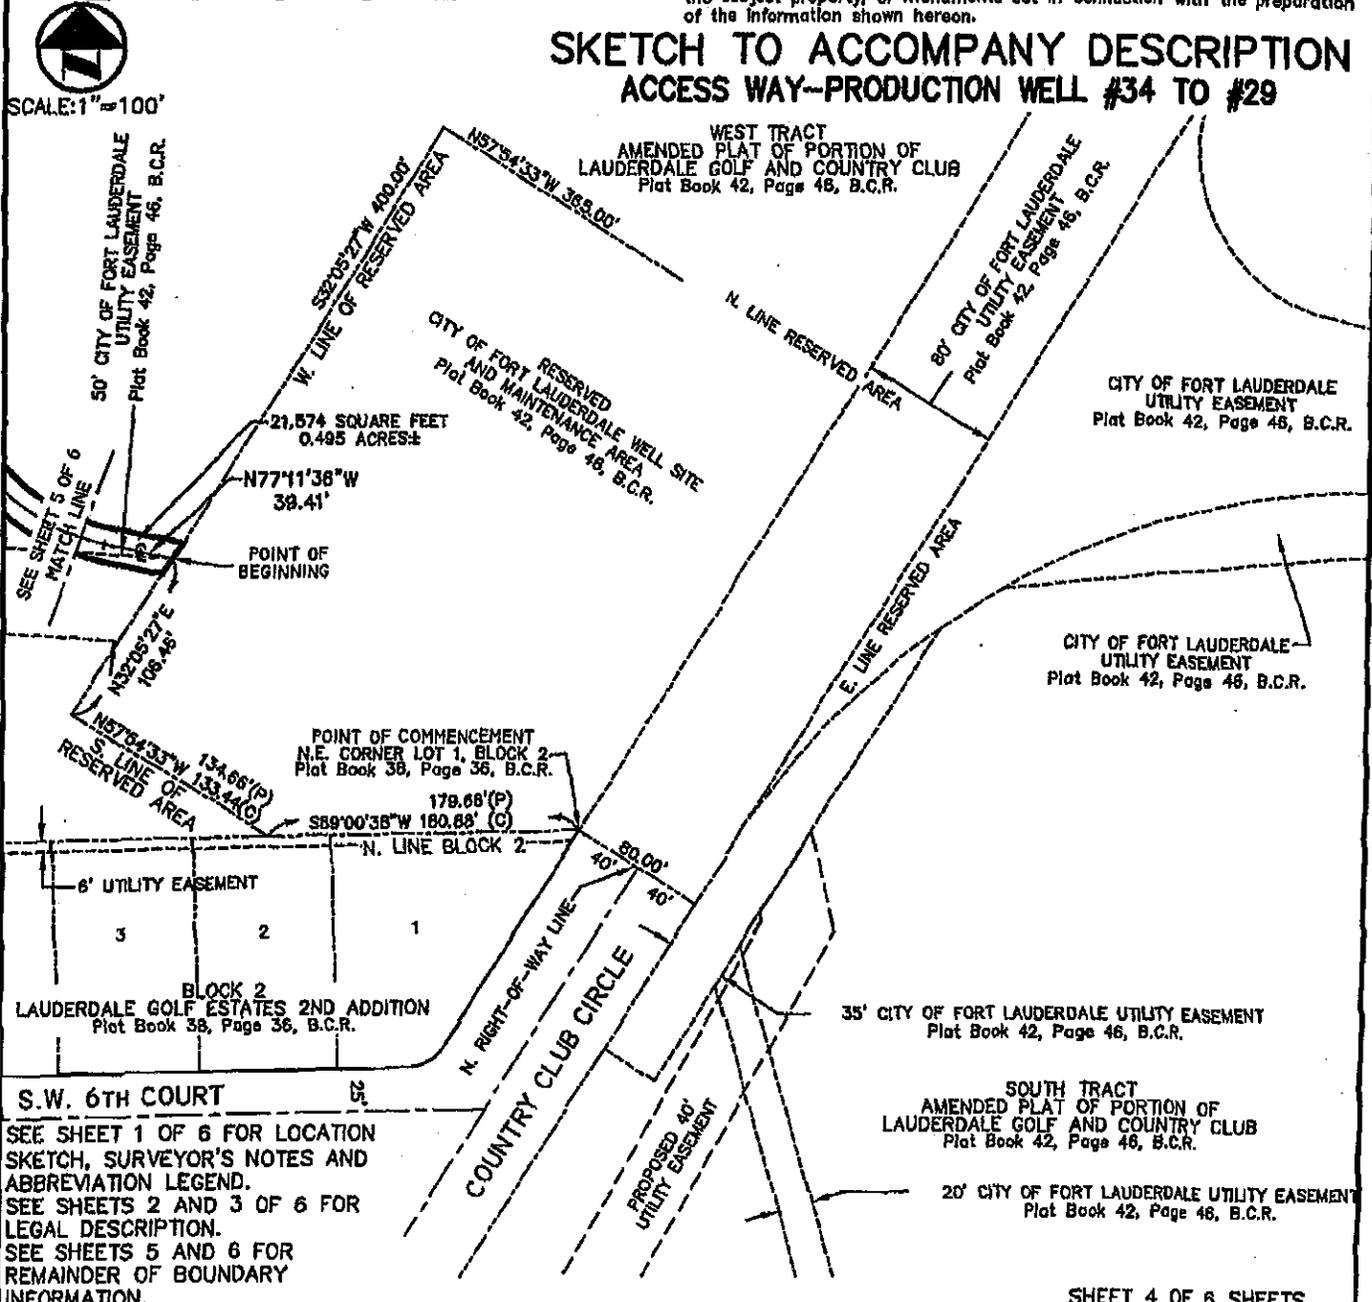

SEE SHEET 1 OF 6 FOR LOCATION SKETCH, SURVEYOR'S NOTES AND ABBREVIATION LEGEND.
 SEE SHEETS 2 AND 3 OF 6 FOR LEGAL DESCRIPTION.
 SEE SHEETS 5 AND 6 FOR REMAINDER OF BOUNDARY INFORMATION.

SHEET 4 OF 6 SHEETS

UPDATES and/or REVISIONS	DATE	BY	CK'D

NOTE The undersigned and CRAVEN-THOMPSON & ASSOCIATES, INC. make no representations or guarantees as to the information reflected hereon pertaining to easements, rights-of-way, set back lines, reservations, agreements and other similar matters, and further, this instrument is not intended to reflect or set forth all such matters. Such information should be obtained and confirmed by others through appropriate title verification.

NOTE Lands shown hereon were not abstracted for right-of-way and/or easements of record.

G:\2009\09-0026 DIXIE WELL FIELD EASEMENTS\DWG\SD-ACCESS EASE PW 29REV.DWG



CRAVEN • THOMPSON & ASSOCIATES, INC.
ENGINEERS PLANNERS SURVEYORS

3563 N.W. 53RD STREET, FORT LAUDERDALE, FLORIDA 33309 FAX: (954) 739-6408 TEL.: (954) 739-6400
 FLORIDA LICENSED ENGINEERING, SURVEYING & MAPPING BUSINESS No. 271
 FLORIDA LICENSED LANDSCAPE ARCHITECTURE BUSINESS No. C000114

MATERIAL SHOWN HEREON IS THE PROPERTY OF CRAVEN-THOMPSON & ASSOCIATES, INC. AND SHALL NOT BE REPRODUCED IN WHOLE OR IN PART WITHOUT PERMISSION OF CRAVEN-THOMPSON & ASSOCIATES, INC. WRITING CRAVEN-THOMPSON & ASSOCIATES, INC. COPYRIGHT ©2004


FOR: THE CITY OF FORT LAUDERDALE



SCALE: 1"=100'

NOTE: THIS IS NOT A SKETCH OF SURVEY, but only a graphic depiction of the description shown hereon. There has been no field work, viewing of the subject property, or monuments set in connection with the preparation of the information shown hereon.

**SKETCH TO ACCOMPANY DESCRIPTION
 ACCESS WAY-PRODUCTION WELL #34 TO #29**

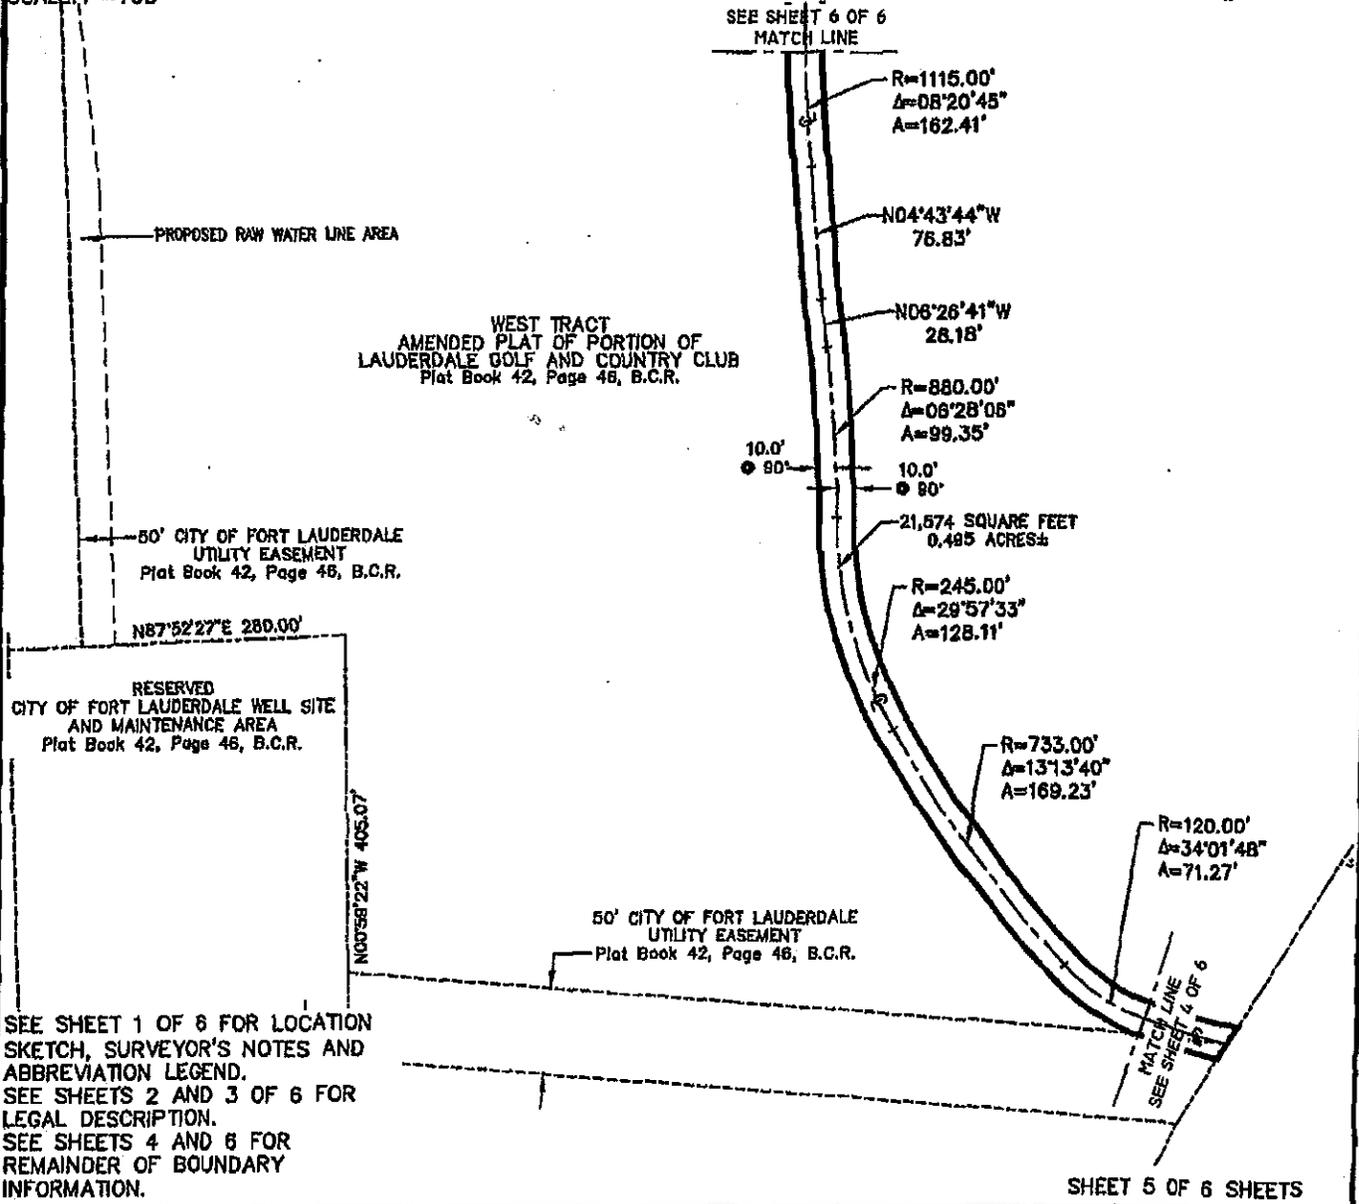

SEE SHEET 1 OF 6 FOR LOCATION SKETCH, SURVEYOR'S NOTES AND ABBREVIATION LEGEND.
 SEE SHEETS 2 AND 3 OF 6 FOR LEGAL DESCRIPTION.
 SEE SHEETS 4 AND 6 FOR REMAINDER OF BOUNDARY INFORMATION.

SHEET 5 OF 6 SHEETS

UPDATES and/or REVISIONS	DATE	BY	CK'D

NOTE The undersigned and CRAVEN-THOMPSON & ASSOCIATES, INC. make no representations or guarantees as to the information reflected hereon pertaining to easements, rights-of-way, set back lines, reservations, agreements and other similar matters, and further, this instrument is not intended to reflect or set forth all such matters. Such information should be obtained and confirmed by others through appropriate title verification.

NOTE Lands shown hereon were not abstracted for right-of-way and/or easements of record.

G:\2009\09-0026 DIXIE WELL FIELD EASEMENTS\DWG\SD-ACCESS EASE PW 29REV.DWG

JOB NO.: 09-0026

DRAWN BY: T.S.

CHECKED BY: R.Y.

F.B. N/A

PG. N/A

DATED: 11-30-12



CRAVEN • THOMPSON & ASSOCIATES, INC.

ENGINEERS • PLANNERS • SURVEYORS

3563 N.W. 53RD STREET, FORT LAUDERDALE, FLORIDA 33309 FAX: (954) 739-6409 TEL: (954) 739-6400
 FLORIDA LICENSED ENGINEERING, SURVEYING & MAPPING BUSINESS No. 271
 FLORIDA LICENSED LANDSCAPE ARCHITECTURE BUSINESS No. C000114

MATERIAL SHOWN HEREON IS THE PROPERTY OF CRAVEN-THOMPSON & ASSOCIATES, INC. AND SHALL NOT BE REPRODUCED IN WHOLE OR IN PART WITHOUT PERMISSION OF CRAVEN-THOMPSON & ASSOCIATES, INC. WRITING CRAVEN-THOMPSON & ASSOCIATES, INC. COPYRIGHT ©2004


FOR: THE CITY OF FORT LAUDERDALE



SCALE: 1" = 100'

NOTE: THIS IS NOT A SKETCH OF SURVEY, but only a graphic depiction of the description shown hereon. There has been no field work, viewing of the subject property, or monuments set in connection with the preparation of the information shown hereon.

SKETCH TO ACCOMPANY DESCRIPTION ACCESS WAY-PRODUCTION WELL #34 TO #29

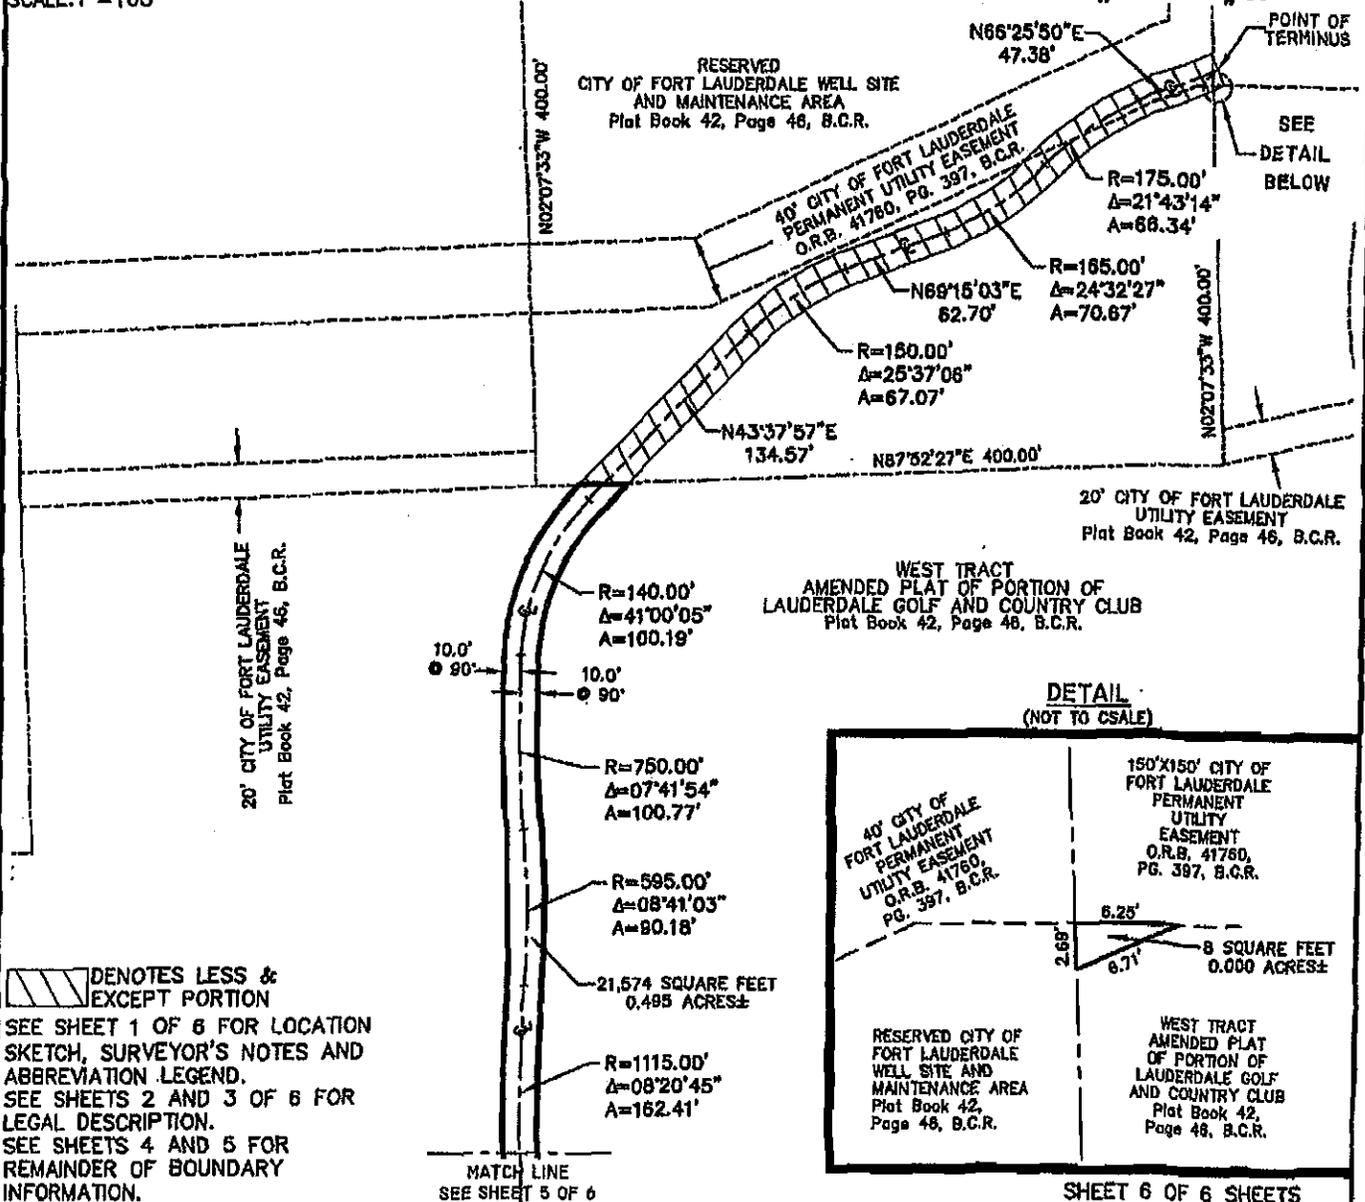

/// DENOTES LESS & EXCEPT PORTION

SEE SHEET 1 OF 6 FOR LOCATION SKETCH, SURVEYOR'S NOTES AND ABBREVIATION LEGEND.

SEE SHEETS 2 AND 3 OF 6 FOR LEGAL DESCRIPTION.

SEE SHEETS 4 AND 5 FOR REMAINDER OF BOUNDARY INFORMATION.

UPDATES and/or REVISIONS	DATE	BY	CK'D

NOTE The undersigned and CRAVEN-THOMPSON & ASSOCIATES, INC. make no representations or guarantees as to the information reflected hereon pertaining to easements, rights-of-way, set back lines, reservations, agreements and other similar matters, and further, this instrument is not intended to reflect or set forth all such matters. Such information should be obtained and confirmed by others through appropriate title verification.

NOTE Lands shown hereon were not abstracted for right-of-way and/or easements of record.

G:\2009\09-0026 DIXIE WELL FIELD EASEMENTS\DWG\SD-ACCESS EASE PW 20REV.DWG

JOB NO.: 09-0026	DRAWN BY: T.S.	CHECKED BY: R.Y.	F.B. N/A	PG. N/A	DATED: 11-30-12
------------------	----------------	------------------	----------	---------	-----------------



CRAVEN • THOMPSON & ASSOCIATES, INC.

ENGINEERS PLANNERS SURVEYORS

3563 N.W. 53RD STREET, FORT LAUDERDALE, FLORIDA 33309 FAX: (954) 739-6409 TEL.: (954) 739-6400
FLORIDA LICENSED ENGINEERING, SURVEYING & MAPPING BUSINESS No. 271
FLORIDA LICENSED LANDSCAPE ARCHITECTURE BUSINESS No. C000114

MATERIAL SHOWN HEREON IS THE PROPERTY OF CRAVEN-THOMPSON & ASSOCIATES, INC. AND SHALL NOT BE REPRODUCED IN WHOLE OR IN PART WITHOUT PERMISSION OF CRAVEN-THOMPSON & ASSOCIATES, INC. WRITING CRAVEN-THOMPSON & ASSOCIATES, INC. COPYRIGHT ©2004

FOR: THE CITY OF FORT LAUDERDALE



SCALE: 1"=800'

NOTE: THIS IS NOT A SKETCH OF SURVEY, but only a graphic depiction of the description shown hereon. There has been no field work, viewing of the subject property, or monuments set in connection with the preparation of the information shown hereon.


LOCATION SKETCH RAW WATER PRODUCTION WELL #30

SURVEYOR'S NOTES:

- 1) THE BEARINGS SHOWN HEREON ARE BASED ON THE NORTH AMERICAN DATUM OF 1983/1990 (NAD 83/90), STATE PLANE COORDINATE SYSTEM (FLORIDA EAST ZONE) AND BASED ON NATIONAL GEODETIC SURVEY MONUMENTS "N548" AND "ANNA" AS REFERENCED ON AS-BUILT PLANS PREPARED BY SCOTT A. GUZZI & ASSOCIATES, INC. DATED 11-28-05, FILE NO. WS-04-07, SHEETS C-31 THRU C-51. THE ANGULAR DEFLECTION DIFFERENCE FROM BEARINGS SHOWN ON THE AMENDED PLAT OF PORTION OF LAUDERDALE GOLF AND COUNTRY CLUB, PLAT BOOK 42, PAGE 46, BROWARD COUNTY RECORDS IS -0'21"12".
- 2) THIS DOCUMENT CONSISTS OF 3 SHEETS AND EACH SHEET SHALL NOT BE CONSIDERED FULL, VALID AND COMPLETE UNLESS ATTACHED TO THE OTHERS.
- 3) ALL EASEMENTS SHOWN HEREON ARE PER THE RECORD PLAT UNLESS OTHERWISE NOTED.
- 4) SEE SHEET 2 OF 3 FOR LEGAL DESCRIPTION.
- 5) SEE SHEET 3 OF 3 FOR BOUNDARY INFORMATION SKETCH.

ABBREVIATION LEGEND

B.C.R. BROWARD COUNTY RECORDS
R RADIUS
Δ CENTRAL ANGLE
A ARC DISTANCE
C CENTERLINE
PW PRODUCTION WELL
O.R.B. OFFICIAL RECORDS BOOK
PG. PAGE

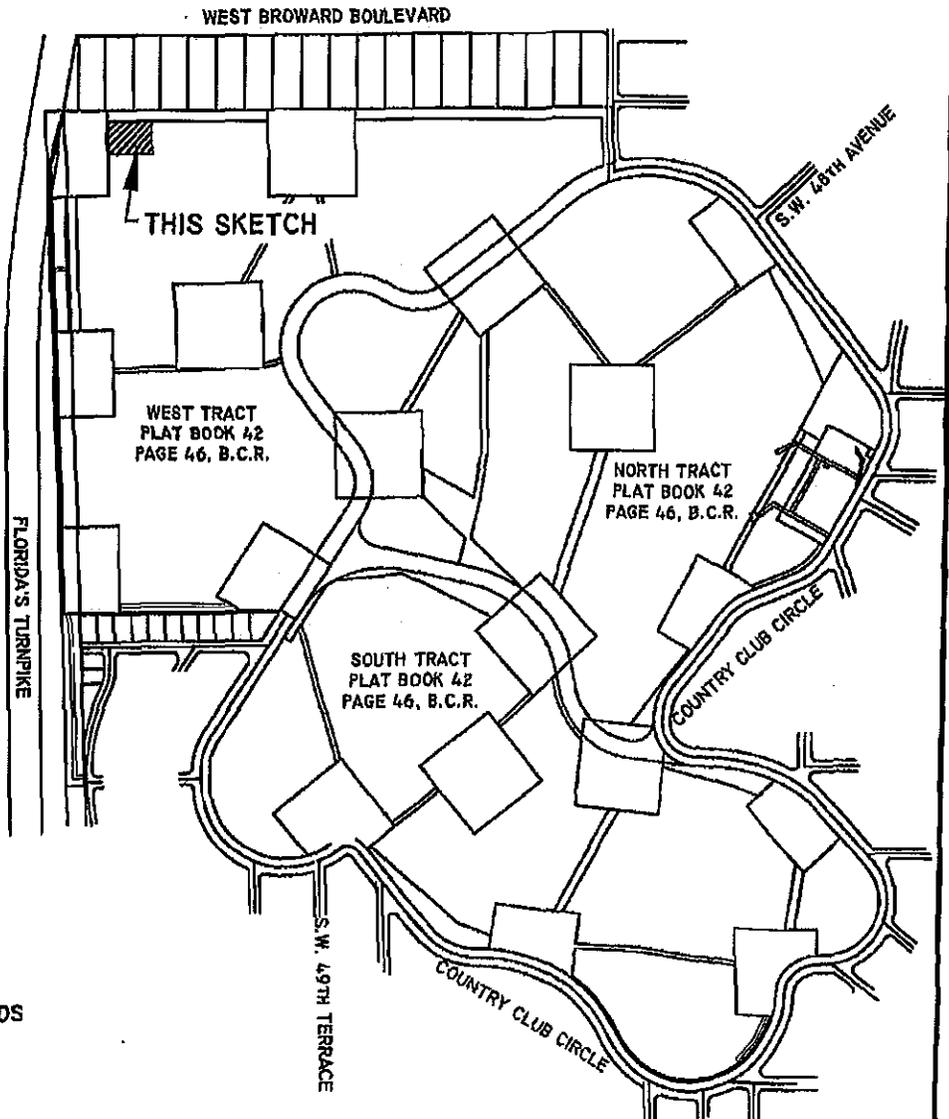

SHEET 1 OF 3 SHEETS

UPDATES and/or REVISIONS	DATE	BY	CK'D

NOTE The undersigned and CRAVEN-THOMPSON & ASSOCIATES, INC. make no representations or guarantees as to the information reflected hereon pertaining to easements, rights-of-way, set back lines, reservations, agreements and other similar matters, and further, this instrument is not intended to reflect or set forth all such matters. Such information should be obtained and confirmed by others through appropriate title verification.

NOTE Landa shown hereon were not obstructed for right-of-way and/or easements of record.

G:\2009\09-0026 DIXE WELL FIELD EASEMENTS\DWG\SD-BASE RAW WATER PROD WELLS 30 & 31REV.DWG

DESCRIPTION: (RAW WATER PRODUCTION WELL #30)

A PORTION OF WEST TRACT, AMENDED PLAT OF PORTION OF LAUDERDALE GOLF AND COUNTRY CLUB, ACCORDING TO THE PLAT THEREOF AS RECORDED IN PLAT BOOK 42, PAGE 46 OF THE PUBLIC RECORDS OF BROWARD COUNTY, FLORIDA AND BEING MORE PARTICULARLY DESCRIBED AS FOLLOWS:

COMMENCING AT THE NORTHWEST CORNER OF SAID WEST TRACT, SAID POINT BEING ON THE WEST LINE OF SECTION 12, TOWNSHIP 50 SOUTH, RANGE 41 EAST AS SHOWN ON SAID PLAT; THENCE NORTH 89°28'37" EAST, ALONG THE NORTH LINE OF SAID WEST TRACT, SAID LINE BEING COINCIDENT WITH THE NORTH LINE OF A RESERVED AREA AS SHOWN ON SAID PLAT, A DISTANCE OF 300.62 FEET; THENCE SOUTH 00°31'23" EAST, A DISTANCE OF 50.00 FEET TO THE POINT OF BEGINNING; THENCE NORTH 89°28'37" EAST, ALONG THE SOUTH LINE OF A 50 FOOT WIDE UTILITY EASEMENT AS SHOWN ON SAID PLAT, A DISTANCE OF 200.00 FEET; THENCE SOUTH 00°31'23" EAST, A DISTANCE OF 150.00 FEET; THENCE SOUTH 89°28'37" WEST, A DISTANCE OF 200.00 FEET; THENCE NORTH 00°31'23" WEST, A DISTANCE OF 150.00 FEET TO THE POINT OF BEGINNING.

SAID LANDS SITUATE LYING AND BEING IN THE CITY OF FORT LAUDERDALE, BROWARD COUNTY, FLORIDA CONTAINING 0.689 ACRES OR (30,000 SQUARE FEET) MORE OR LESS.

CERTIFICATE:

WE HEREBY CERTIFY THAT THIS DESCRIPTION AND SKETCH CONFORMS TO THE MINIMUM TECHNICAL STANDARDS FOR LAND SURVEYING IN THE STATE OF FLORIDA, AS OUTLINED IN RULES 5J-17, (FLORIDA ADMINISTRATIVE CODE), AS ADOPTED BY THE DEPARTMENT OF AGRICULTURE AND CONSUMER SERVICES, BOARD OF PROFESSIONAL SURVEYORS AND MAPPERS IN SEPTEMBER, 1981, AS AMENDED, PURSUANT TO CHAPTER 472.027 OF THE FLORIDA STATUTES, AND IS TRUE AND CORRECT TO THE BEST OF MY KNOWLEDGE AND BELIEF.

CRAVEN THOMPSON & ASSOCIATES, INC.
CERTIFICATE OF AUTHORIZATION NO. LB271

NOV 30 2012



THOMAS C. SHAHIAN
PROFESSIONAL SURVEYOR AND MAPPER NO. 4387
STATE OF FLORIDA

THIS SKETCH & DESCRIPTION OR THE COPIES THEREOF ARE NOT VALID WITHOUT THE SIGNATURE AND THE ORIGINAL RAISED SEAL OF A FLORIDA LICENSED SURVEYOR AND MAPPER.

SEE SHEET 1 OF 3 FOR LOCATION SKETCH, SURVEYOR'S NOTES AND ABBREVIATION LEGEND.
SEE SHEET 3 OF 3 FOR BOUNDARY INFORMATION SKETCH.

SHEET 2 OF 3 SHEETS
JOB NO. 09-0026
DATED: November 27, 2012



CRAVEN • THOMPSON & ASSOCIATES, INC.

ENGINEERS PLANNERS SURVEYORS

3563 N.W. 53RD STREET, FORT LAUDERDALE, FLORIDA 33309 FAX: (954) 739-6409 TEL.: (954) 739-6400
 FLORIDA LICENSED ENGINEERING, SURVEYING & MAPPING BUSINESS No. 271
 FLORIDA LICENSED LANDSCAPE ARCHITECTURE BUSINESS No. C000114

MATERIAL SHOWN HEREON IS THE PROPERTY OF CRAVEN-THOMPSON & ASSOCIATES, INC. AND SHALL NOT BE REPRODUCED IN WHOLE OR IN PART WITHOUT PERMISSION OF CRAVEN-THOMPSON & ASSOCIATES, INC. WRITING CRAVEN-THOMPSON & ASSOCIATES, INC. COPYRIGHT © 2004


FOR: THE CITY OF FORT LAUDERDALE



SCALE: 1" = 100'

NOTE: THIS IS NOT A SKETCH OF SURVEY, but only a graphic depiction of the description shown hereon. There has been no field work, viewing of the subject property, or monuments set in connection with the preparation of the information shown hereon.

SKETCH TO ACCOMPANY DESCRIPTION RAW WATER PRODUCTION WELL #30

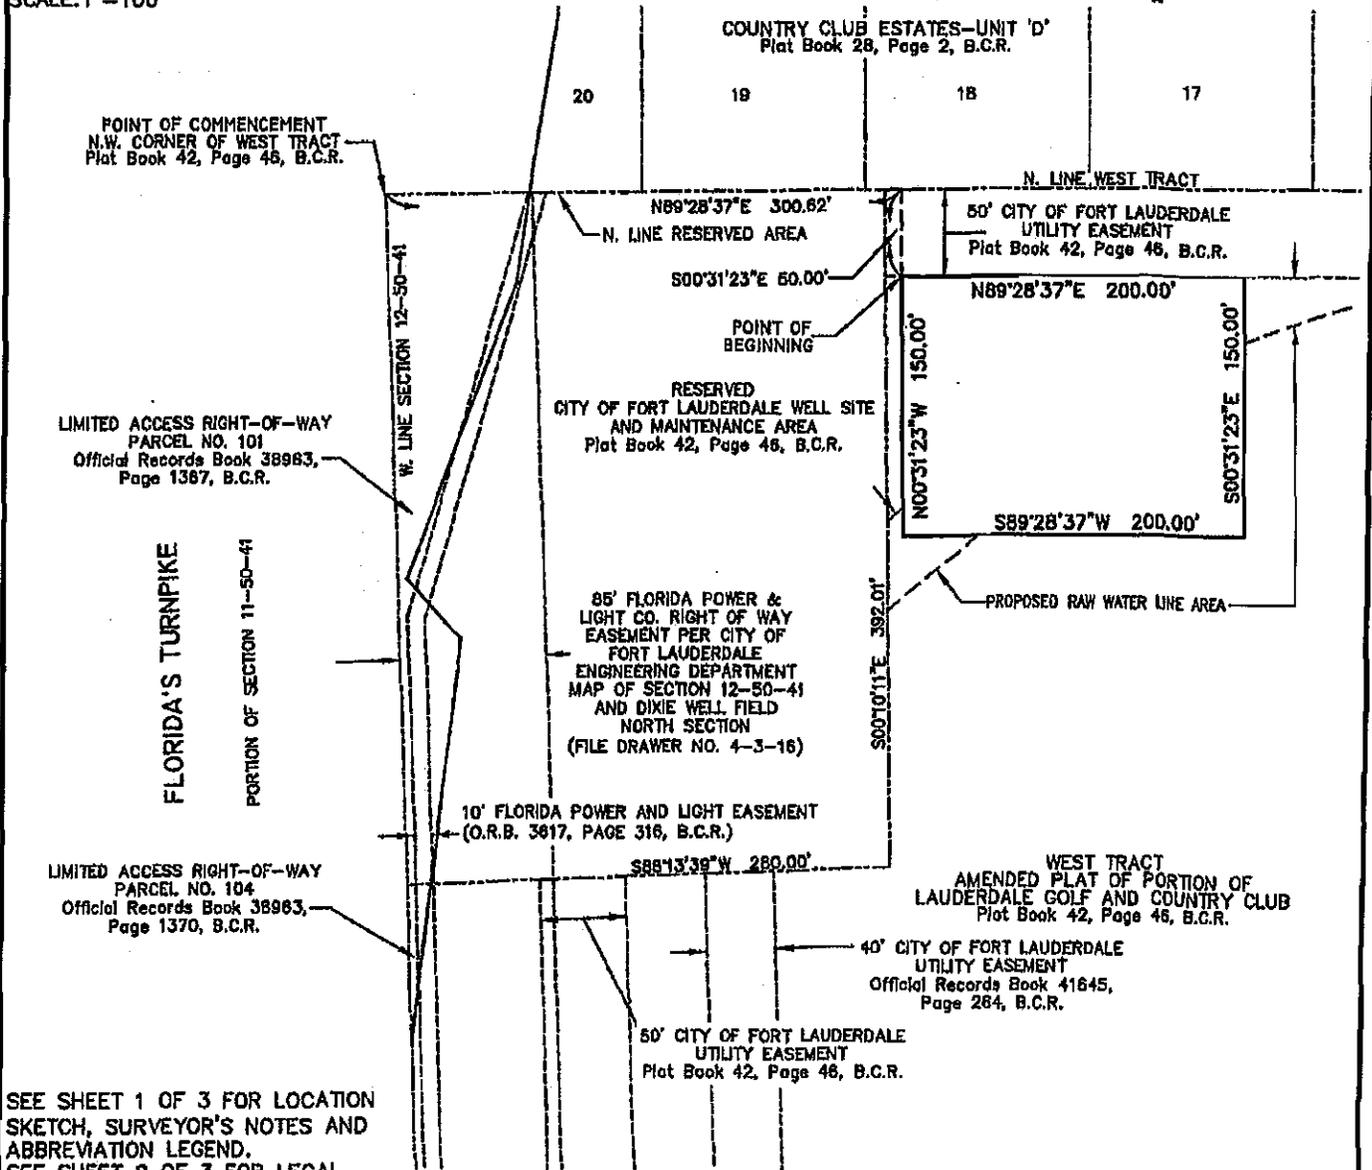

SEE SHEET 1 OF 3 FOR LOCATION SKETCH, SURVEYOR'S NOTES AND ABBREVIATION LEGEND.
SEE SHEET 2 OF 3 FOR LEGAL DESCRIPTION.

SHEET 3 OF 3 SHEETS

UPDATES and/or REVISIONS	DATE	BY	CK'D

NOTE The undersigned and CRAVEN-THOMPSON & ASSOCIATES, INC. make no representations or guarantees as to the information reflected hereon pertaining to easements, rights-of-way, set back lines, reservations, agreements and other similar matters, and further, this instrument is not intended to reflect or set forth all such matters. Such information should be obtained and confirmed by others through appropriate title verification.

NOTE Lands shown hereon were not abstracted for right-of-way and/or easements of record.

G:\2009\09-0026 DIXIE WELL FIELD EASEMENTS\DWG\50-BASE RAW WATER PROD WELLS 30 & 31REV.DWG

JOB NO.: 09-0026	DRAWN BY: T.S.	CHECKED BY: R.Y.	F.B.N/A	PG.N/A	DATED: 11-27-12
------------------	----------------	------------------	---------	--------	-----------------

This Instrument Prepared By
and Returned to:
STEPHEN TILBROOK, ESQ.
Shutts & Bowen LLP
200 E. Broward Blvd., Suite 2100
Fort Lauderdale, FL 33301

INSTR # 111677448
OR BK 49994 Pages 1812 - 1860
RECORDED 07/18/13 03:46:08 PM
BROWARD COUNTY COMMISSION
DEPUTY CLERK 3305
#1, 49 Pages

PARTIAL RELEASE OF MORTGAGE


KNOW ALL MEN BY THESE PRESENTS THAT, SUNTRUST BANK, a Georgia banking corporation, the owner and holder of that certain mortgage and the other security instruments (collectively the "Security Instruments") more particularly described on Exhibit "A" attached hereto and made a part hereof, which Security Instruments were executed in its favor by FORT LAUDERDALE COUNTRY CLUB, INC., a Florida not-for-profit corporation (the "Mortgagor"), for and in consideration of the sum of Ten (\$10.00) Dollars and other good and valuable consideration, the receipt and adequacy of which are hereby acknowledged, does hereby revise, release, quit-claim, exonerate and discharge from the lien and operation of the Security Instruments unto Mortgagor, its successors and assigns, that certain parcel of real property more particularly described in Exhibit " B" attached hereto and made a part hereof.

TO HAVE AND TO HOLD the same, with the appurtenances thereto, unto the Mortgagor, its successors and assigns forever, freed, exonerated and discharged of and from the lien of the Security Instruments and every part thereof; provided, however, that nothing herein contained shall in anyway impair, alter or diminish the effect, lien or encumbrance of the Security Instruments on that part of the real property encumbered thereby not released by this Partial Release of Mortgage, or any of the rights and remedies of the holder thereof.

IN WITNESS WHEREOF, the undersigned has set its hand and seal this 21st day of May, 2013.

WITNESSES:

SUNTRUST BANK, a Georgia banking corporation

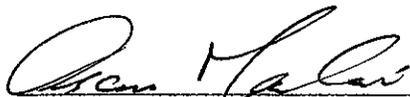

Witness Signature
OSCAR MALASI

Print Name of Witness

By: 

Name: William W. TEGGARDEN
Title: SENIOR VICE PRES
Address: 308 Peachtree St
Atlanta, GA 30308



Witness Signature
Paul H. Leasing

Print Name of Witness

49

STATE OF Georgia)
) ss:
COUNTY OF Gwinnett)

The foregoing instrument was acknowledged before me this 24th day May
of _____, 2013, by William Teagarden as Senior Vice President
of SUNTRUST BANK, a Georgia banking corporation, on behalf of the corporation. The
foregoing individual is personally known to me or has produced _____
as identification.

Anette Leonard

Notary Public
State of Georgia

My Commission Expires: 1/23/17

ANNETTE LEONARD
NOTARY PUBLIC
Gwinnett County
State of Georgia
My Comm. Expires Jan. 23, 2017

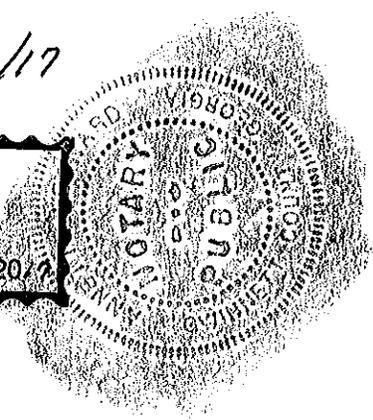


EXHIBIT "A"

Security Instruments

1. Mortgage executed by FORT LAUDERDALE COUNTRY CLUB, INC., a Florida not-for-profit corporation, in favor of SUNTRUST BANK, a Georgia banking corporation, in the sum of \$3,200,000.00, dated May 8, 2006, and recorded July 21, 2006, in Official Records Book 42442, at Page 773, as modified by Notice and Agreement of Future Advance, dated July 21, 2006, recorded July 24, 2006, in Official Records Book 42449, Page 1705; as further modified by Note and Mortgage Modification Agreement and Notice and Agreement of Future Advance, dated April 4, 2007, recorded April 19, 2007, in Official Records Book 43917, Page 1629; and as further modified by Third Mortgage Modification Agreement dated January, 2010, recorded January 26, 2010, in Official Records Book 46826, Page 818, all of the Public Records of Broward County, Florida.
2. Collateral Assignment of Rents and Leases recorded in Official Records Book 42442, Page 800, of the Public Records of Broward County, Florida.
3. UCC-1 Financing Statement recorded in Official Records Book 42442, Page 804, of the Public Records of Broward County, Florida.

EXHIBIT "B"

Legal Description



CRAVEN • THOMPSON & ASSOCIATES, INC.
ENGINEERS PLANNERS SURVEYORS

3563 N.W. 53RD STREET, FORT LAUDERDALE, FLORIDA 33309 FAX: (954) 739-6409 TEL.: (954) 739-6400
 FLORIDA LICENSED ENGINEERING, SURVEYING & MAPPING BUSINESS No. 271
 FLORIDA LICENSED LANDSCAPE ARCHITECTURE BUSINESS No. C000114

MATERIAL SHOWN HEREON IS THE PROPERTY OF CRAVEN-THOMPSON & ASSOCIATES, INC. AND SHALL NOT BE REPRODUCED IN WHOLE OR IN PART WITHOUT PERMISSION OF CRAVEN-THOMPSON & ASSOCIATES, INC. WRITING CRAVEN-THOMPSON & ASSOCIATES, INC. COPYRIGHT ©2004

FOR: THE CITY OF FORT LAUDERDALE




SCALE: 1"=800'

NOTE: THIS IS NOT A SKETCH OF SURVEY, but only a graphic depiction of the description shown hereon. There has been no field work, viewing of the subject property, or monuments set in connection with the preparation of the information shown hereon.

LOCATION SKETCH
RAW WATER PRODUCTION WELL #31

SURVEYOR'S NOTES:

- 1) THE BEARINGS SHOWN HEREON ARE BASED ON THE NORTH AMERICAN DATUM OF 1983/1990 (NAD 83/90), STATE PLANE COORDINATE SYSTEM (FLORIDA EAST ZONE) AND BASED ON NATIONAL GEODETIC SURVEY MONUMENTS "N546" AND "ANNA" AS REFERENCED ON AS-BUILT PLANS PREPARED BY SCOTT A. GUZZI & ASSOCIATES, INC. DATED 11-28-05, FILE NO. WS-04-07, SHEETS C-31 THRU C-51. THE ANGULAR DEFLECTION DIFFERENCE FROM BEARINGS SHOWN ON THE AMENDED PLAT OF PORTION OF LAUDERDALE GOLF AND COUNTRY CLUB, PLAT BOOK 42, PAGE 46, BROWARD COUNTY RECORDS IS -0'21"12".
- 2) THIS DOCUMENT CONSISTS OF 3 SHEETS AND EACH SHEET SHALL NOT BE CONSIDERED FULL, VALID AND COMPLETE UNLESS ATTACHED TO THE OTHERS.
- 3) ALL EASEMENTS SHOWN HEREON ARE PER THE RECORD PLAT UNLESS OTHERWISE NOTED.
- 4) SEE SHEET 2 OF 3 FOR LEGAL DESCRIPTION.
- 5) SEE SHEET 3 OF 3 FOR BOUNDARY INFORMATION SKETCH.

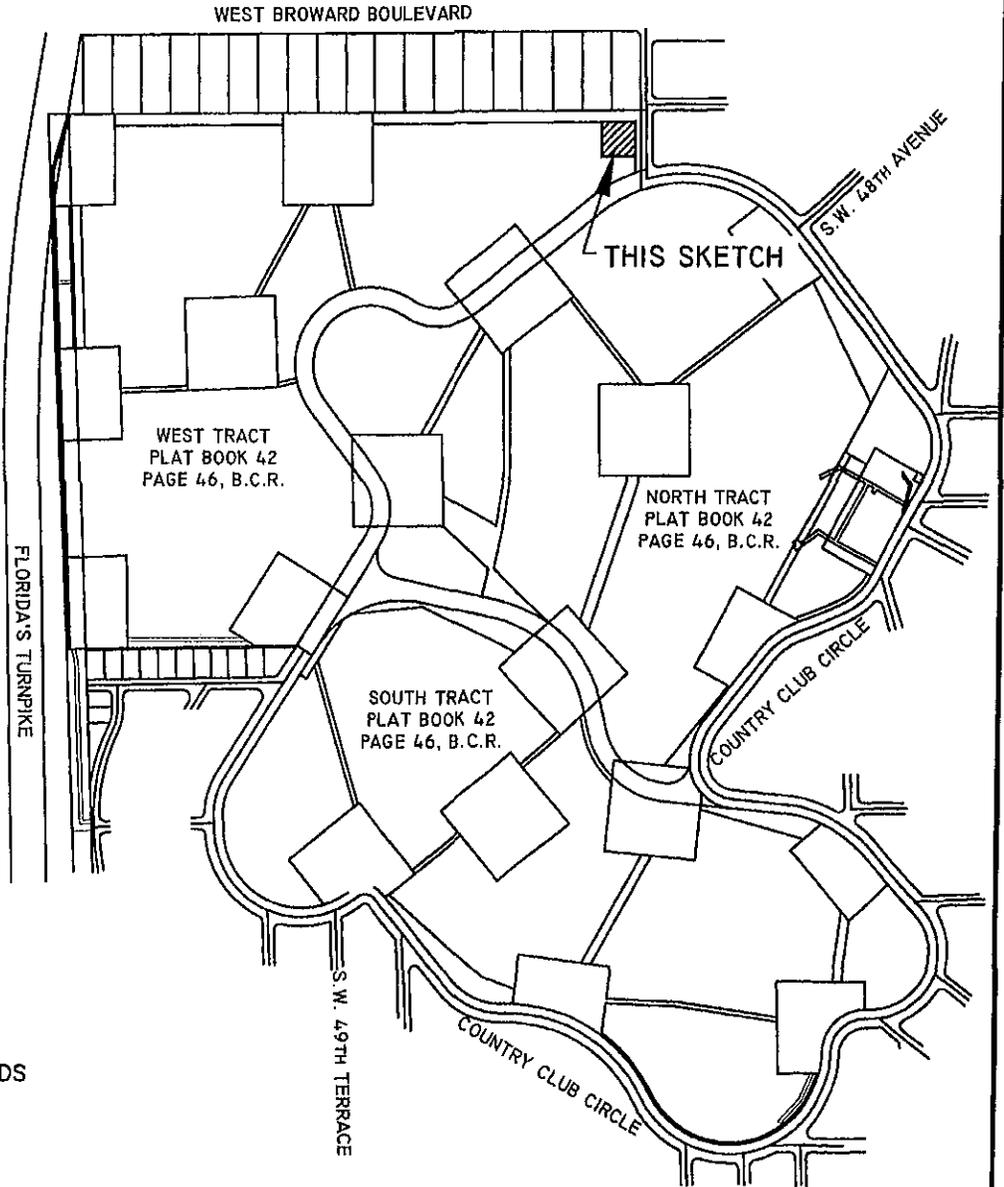

ABBREVIATION LEGEND

B.C.R.	BROWARD COUNTY RECORDS
R	RADIUS
Δ	CENTRAL ANGLE
A	ARC DISTANCE
Ⓢ	CENTERLINE
PW	PRODUCTION WELL
O.R.B.	OFFICIAL RECORDS BOOK
PG.	PAGE

SHEET 1 OF 3 SHEETS

UPDATES and/or REVISIONS	DATE	BY	CK'D

NOTE The undersigned and CRAVEN-THOMPSON & ASSOCIATES, INC. make no representations or guarantees as to the information reflected hereon pertaining to easements, rights-of-way, set back lines, reservations, agreements and other similar matters, and further, this instrument is not intended to reflect or set forth all such matters. Such information should be obtained and confirmed by others through appropriate title verification.

NOTE Lands shown hereon were not abstracted for right-of-way and/or easements of record.

G:\2009\09-0026 DIXIE WELL FIELD EASEMENTS\DWG\SD-BASE RAW WATER PROD WELLS 30 & 31REV.DWG

JOB NO.: 09-0026	DRAWN BY: T.S.	CHECKED BY: R.Y.	F.B.N/A	PG.N/A	DATED: 11-27-12
------------------	----------------	------------------	---------	--------	-----------------

DESCRIPTION: (RAW WATER PRODUCTION WELL #31)

A PORTION OF WEST TRACT, AMENDED PLAT OF PORTION OF LAUDERDALE GOLF AND COUNTRY CLUB, ACCORDING TO THE PLAT THEREOF AS RECORDED IN PLAT BOOK 42, PAGE 46 OF THE PUBLIC RECORDS OF BROWARD COUNTY, FLORIDA AND BEING MORE PARTICULARLY DESCRIBED AS FOLLOWS:

COMMENCE AT THE SOUTHEAST CORNER OF LOT 1, BLOCK 20, COUNTRY CLUB ESTATES-UNIT 'D', ACCORDING TO THE PLAT THEREOF AS RECORDED IN PLAT BOOK 28, PAGE 2 OF SAID PUBLIC RECORDS; THENCE SOUTH 00°31'23" EAST, ALONG THE WEST RIGHT-OF-WAY LINE OF S.W. 46TH AVENUE (FORMERLY MIDWAY ROAD) AS DESCRIBED IN OFFICIAL RECORDS BOOK 2815, PAGE 7 OF SAID PUBLIC RECORDS, A DISTANCE OF 200.00 FEET; THENCE SOUTH 89°28'37" WEST, A DISTANCE OF 25.00 FEET TO THE POINT OF BEGINNING; THENCE CONTINUE SOUTH 89°28'37" WEST, A DISTANCE OF 150.00 FEET; THENCE NORTH 00°31'23" WEST, A DISTANCE OF 150.00 FEET TO A POINT ON THE SOUTH LINE OF A 50 FOOT WIDE UTILITY EASEMENT AS SHOWN ON SAID AMENDED PLAT OF PORTION OF LAUDERDALE GOLF AND COUNTRY CLUB; THENCE NORTH 89°28'37" EAST, ALONG SAID SOUTH LINE, A DISTANCE OF 150.00 FEET; THENCE SOUTH 00°31'23" EAST, ALONG THE WEST LINE OF SAID 50 FOOT WIDE EASEMENT, A DISTANCE OF 150.00 FEET TO THE POINT OF BEGINNING.

SAID LANDS SITUATE LYING AND BEING IN THE CITY OF FORT LAUDERDALE, BROWARD COUNTY, FLORIDA CONTAINING 0.517 ACRES OR (22,500 SQUARE FEET) MORE OR LESS.

CERTIFICATE:

WE HEREBY CERTIFY THAT THIS DESCRIPTION AND SKETCH CONFORMS TO THE MINIMUM TECHNICAL STANDARDS FOR LAND SURVEYING IN THE STATE OF FLORIDA, AS OUTLINED IN RULES 5J-17, (FLORIDA ADMINISTRATIVE CODE), AS ADOPTED BY THE DEPARTMENT OF AGRICULTURE AND CONSUMER SERVICES, BOARD OF PROFESSIONAL SURVEYORS AND MAPPERS IN SEPTEMBER, 1981, AS AMENDED, PURSUANT TO CHAPTER 472.027 OF THE FLORIDA STATUTES, AND IS TRUE AND CORRECT TO THE BEST OF MY KNOWLEDGE AND BELIEF.

CRAVEN THOMPSON & ASSOCIATES, INC.
CERTIFICATE OF AUTHORIZATION NO. LB271



THOMAS C. SHAHAN
PROFESSIONAL SURVEYOR AND MAPPER NO. 4387
STATE OF FLORIDA

DEC 03 2012

THIS SKETCH & DESCRIPTION OR THE COPIES THEREOF ARE NOT VALID WITHOUT THE SIGNATURE AND THE ORIGINAL RAISED SEAL OF A FLORIDA LICENSED SURVEYOR AND MAPPER.

SEE SHEET 1 OF 3 FOR LOCATION SKETCH, SURVEYOR'S NOTES AND ABBREVIATION LEGEND.
SEE SHEET 3 OF 3 FOR BOUNDARY INFORMATION SKETCH.

SHEET 2 OF 3 SHEETS
JOB NO. 09-0026
DATED: November 27, 2012



CRAVEN • THOMPSON & ASSOCIATES, INC.
ENGINEERS • PLANNERS • SURVEYORS

3563 N.W. 53RD STREET, FORT LAUDERDALE, FLORIDA 33309 FAX: (954) 739-6409 TEL.: (954) 739-6400
 FLORIDA LICENSED ENGINEERING, SURVEYING & MAPPING BUSINESS No. 271
 FLORIDA LICENSED LANDSCAPE ARCHITECTURE BUSINESS No. C000114


MATERIAL SHOWN HEREON IS THE PROPERTY OF CRAVEN-THOMPSON & ASSOCIATES, INC. AND SHALL NOT BE REPRODUCED IN WHOLE OR IN PART WITHOUT PERMISSION OF CRAVEN-THOMPSON & ASSOCIATES, INC. WRITING CRAVEN-THOMPSON & ASSOCIATES, INC. COPYRIGHT © 2004

FOR: THE CITY OF FORT LAUDERDALE

NOTE: THIS IS NOT A SKETCH OF SURVEY, but only a graphic depiction of the description shown hereon. There has been no field work, viewing of the subject property, or monuments set in connection with the preparation of the information shown hereon.

**SKETCH TO ACCOMPANY DESCRIPTION
 RAW WATER PRODUCTION WELL #31**

SCALE: 1"=100'

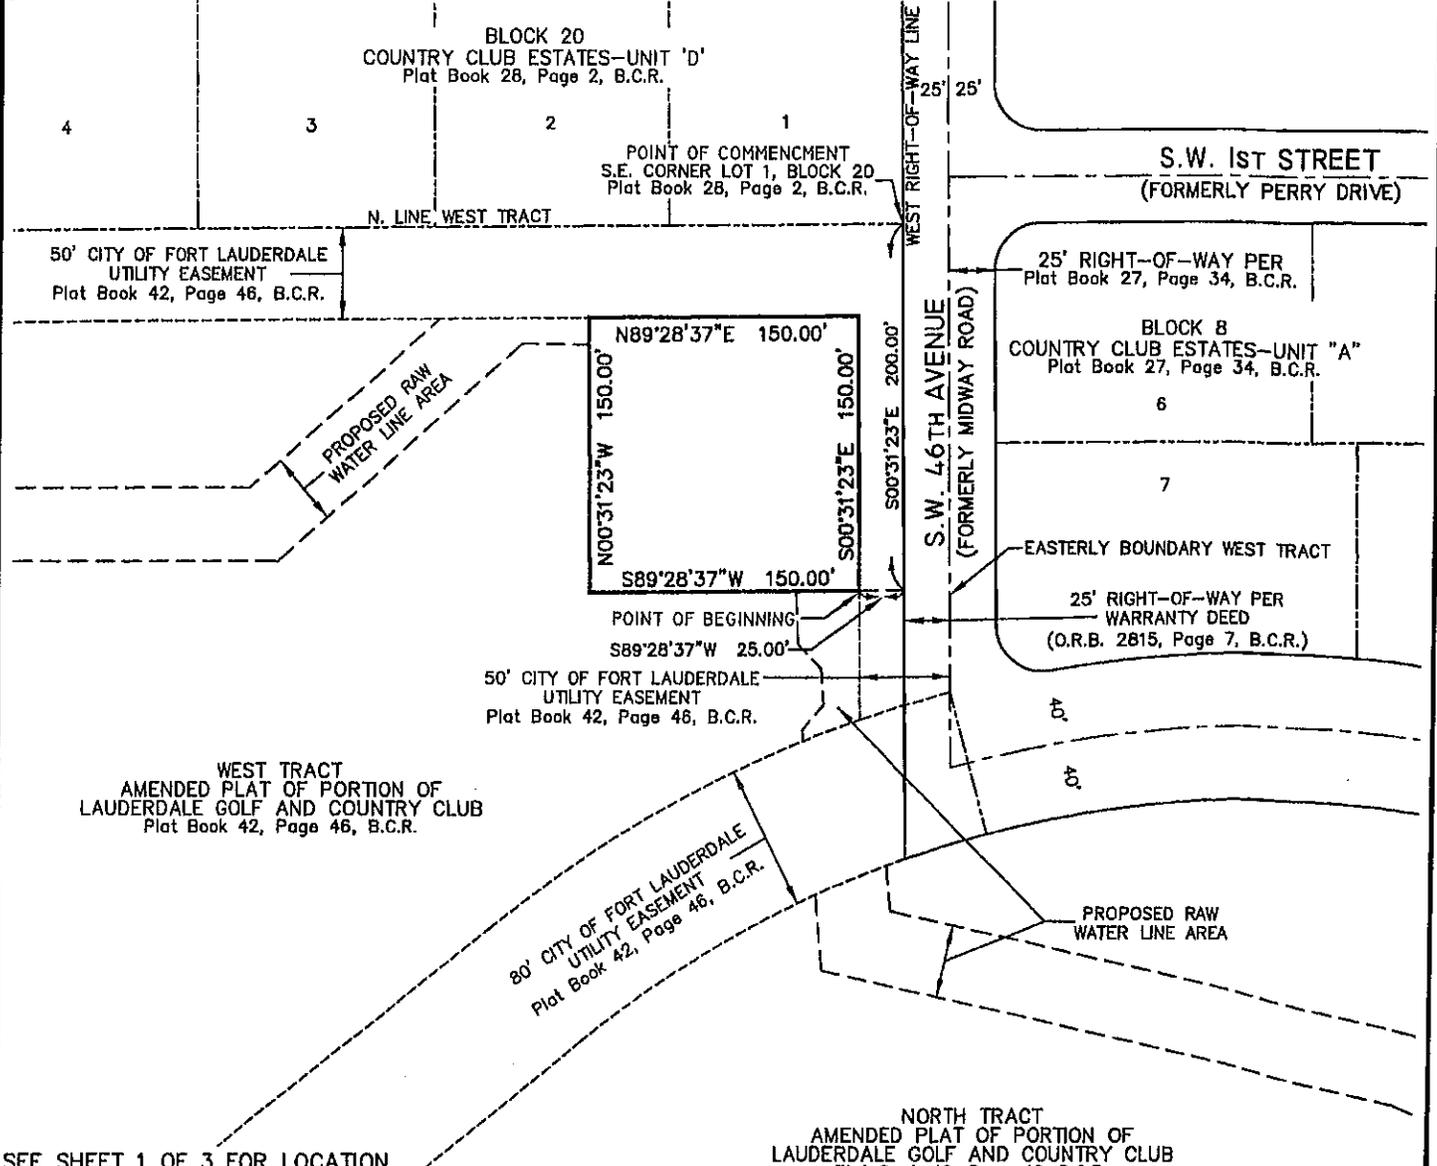

SEE SHEET 1 OF 3 FOR LOCATION SKETCH, SURVEYOR'S NOTES AND ABBREVIATION LEGEND.
 SEE SHEET 2 OF 3 FOR LEGAL DESCRIPTION.

SHEET 3 OF 3 SHEETS

UPDATES and/or REVISIONS	DATE	BY	CK'D

NOTE The undersigned and CRAVEN-THOMPSON & ASSOCIATES, INC. make no representations or guarantees as to the information reflected hereon pertaining to easements, rights-of-way, set back lines, reservations, agreements and other similar matters, and further, this instrument is not intended to reflect or set forth all such matters. Such information should be obtained and confirmed by others through appropriate title verification.

NOTE Lands shown hereon were not abstracted for right-of-way and/or easements of record.

G:\2009\09-0026 DIXIE WELL FIELD EASEMENTS\DWG\SD-BASE RAW WATER PROD WELLS 30 & 31REV.DWG



CRAVEN • THOMPSON & ASSOCIATES, INC.

ENGINEERS • PLANNERS • SURVEYORS

3563 N.W. 53RD STREET, FORT LAUDERDALE, FLORIDA 33309 FAX: (954) 739-6409 TEL.: (954) 739-6400
FLORIDA LICENSED ENGINEERING, SURVEYING & MAPPING BUSINESS No. 271
FLORIDA LICENSED LANDSCAPE ARCHITECTURE BUSINESS No. C000114

MATERIAL SHOWN HEREON IS THE PROPERTY OF CRAVEN-THOMPSON & ASSOCIATES, INC. AND SHALL NOT BE REPRODUCED IN WHOLE OR IN PART WITHOUT PERMISSION OF CRAVEN-THOMPSON & ASSOCIATES, INC. WRITING CRAVEN-THOMPSON & ASSOCIATES, INC. COPYRIGHT © 2004

FOR: THE CITY OF FORT LAUDERDALE



SCALE: 1"=800'

NOTE: THIS IS NOT A SKETCH OF SURVEY, but only a graphic depiction of the description shown hereon. There has been no field work, viewing of the subject property, or monuments set in connection with the preparation of the information shown hereon.


LOCATION SKETCH 40' WIDE RAW WATER LINE PW#27 TO PW#28

SURVEYOR'S NOTES:

- 1) THE BEARINGS SHOWN HEREON ARE BASED ON THE NORTH AMERICAN DATUM OF 1983/1990 (NAD 83/90), STATE PLANE COORDINATE SYSTEM (FLORIDA EAST ZONE) AND BASED ON NATIONAL GEODETIC SURVEY MONUMENTS "N546" AND "ANNA" AS REFERENCED ON AS-BUILT PLANS PREPARED BY SCOTT A. GUZZI & ASSOCIATES, INC. DATED 11-28-05, FILE NO. WS-04-07, SHEETS C-31 THRU C-51. THE ANGULAR DEFLECTION DIFFERENCE FROM BEARINGS SHOWN ON THE AMENDED PLAT OF PORTION OF LAUDERDALE GOLF AND COUNTRY CLUB, PLAT BOOK 42, PAGE 46, BROWARD COUNTY RECORDS IS -0°21'12".
- 2) THIS DOCUMENT CONSISTS OF 4 SHEETS AND EACH SHEET SHALL NOT BE CONSIDERED FULL, VALID AND COMPLETE UNLESS ATTACHED TO THE OTHERS.
- 3) ALL EASEMENTS SHOWN HEREON ARE PER THE RECORD PLAT UNLESS OTHERWISE NOTED.
- 4) THE SIDELINES OF THIS EASEMENT ARE TO SHORTENED OR LENGTHENED SO AS TO CREATE A CONTINUOUS STRIP.
- 5) SEE SHEET 2 OF 4 FOR LEGAL DESCRIPTION.
- 6) SEE SHEETS 3 & 4 OF 4 FOR BOUNDARY INFORMATION SKETCH.

ABBREVIATION LEGEND

B.C.R.	BROWARD COUNTY RECORDS
R	RADIUS
Δ	CENTRAL ANGLE
A	ARC DISTANCE
⊙	CENTERLINE
PW	PRODUCTION WELL
O.R.B.	OFFICIAL RECORDS BOOK
PG.	PAGE

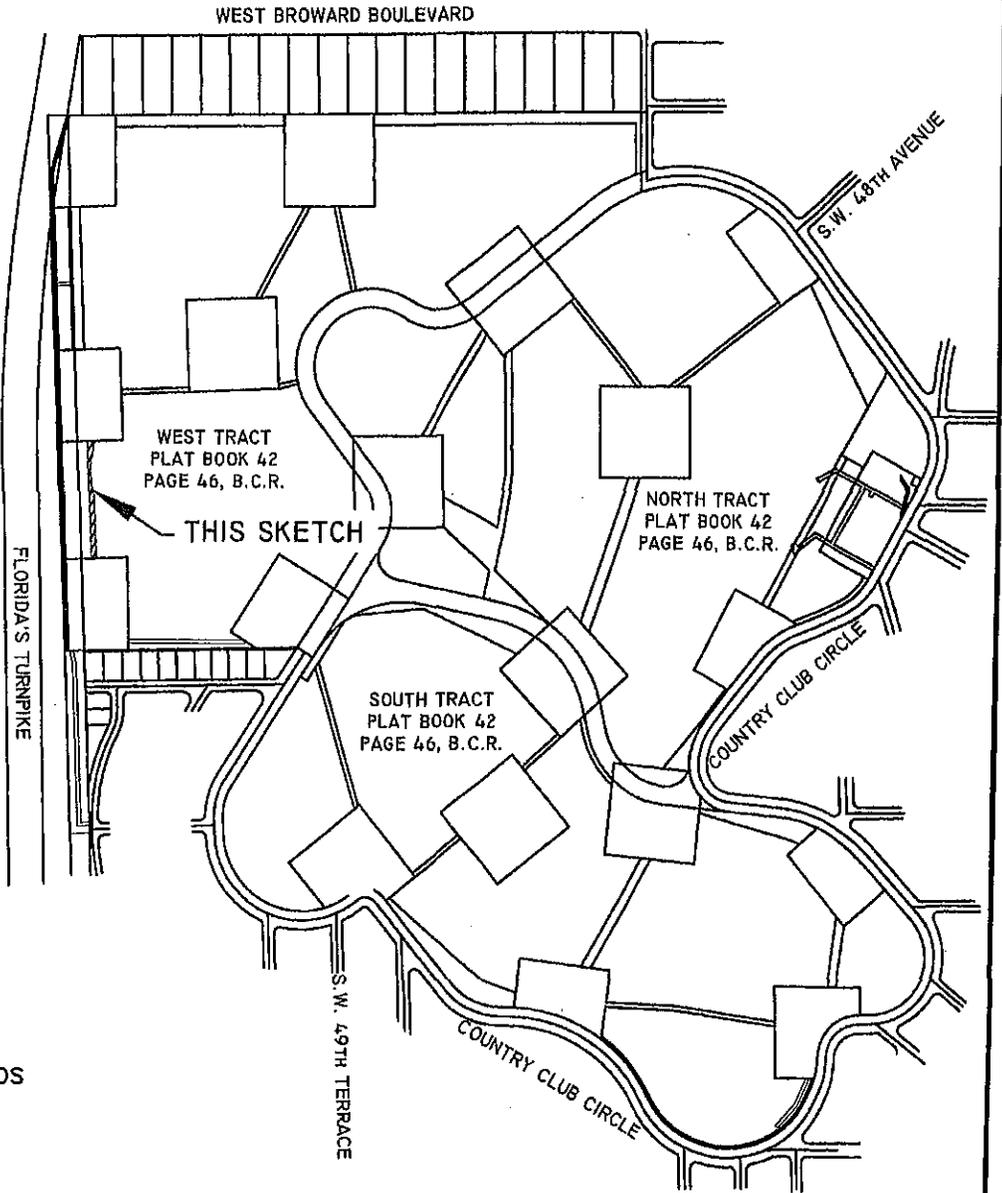

SHEET 1 OF 4 SHEETS

UPDATES and/or REVISIONS	DATE	BY	CK'D

NOTE The undersigned and CRAVEN-THOMPSON & ASSOCIATES, INC. make no representations or guarantees as to the information reflected hereon pertaining to easements, rights-of-way, set back lines, reservations, agreements and other similar matters, and further, this instrument is not intended to reflect or set forth all such matters. Such information should be obtained and confirmed by others through appropriate title verification.

NOTE Lands shown hereon were not abstracted for right-of-way and/or easements of record.

G:\2009\09-0026 DIXIE WELL FIELD EASEMENTS\DWG\SD-40' WATER EASE PW 27 TO PW 28REV.DWG

JOB NO.: 09-0026	DRAWN BY: T.S.	CHECKED BY: R.Y.	F.B. N/A	PG. N/A	DATED: 11-27-12
------------------	----------------	------------------	----------	---------	-----------------

DESCRIPTION: (40' WIDE RAW WATER LINE PW#27 TO PW#28)

A PORTION OF WEST TRACT, AMENDED PLAT OF PORTION OF LAUDERDALE GOLF AND COUNTRY CLUB, ACCORDING TO THE PLAT THEREOF AS RECORDED IN PLAT BOOK 42, PAGE 46 OF THE PUBLIC RECORDS OF BROWARD COUNTY, FLORIDA, BEING A STRIP OF LAND 40.00 FEET IN WIDTH, LYING 20.00 FEET ON EACH SIDE OF AND PARALLEL WITH, WHEN MEASURED AT RIGHT ANGLES TO THE FOLLOWING DESCRIBED CENTERLINE:

COMMENCING AT THE SOUTHWEST CORNER OF SAID WEST TRACT, SAID POINT BEING THE WEST ONE-QUARTER (W. 1/4) CORNER OF SECTION 12, TOWNSHIP 50 SOUTH, RANGE 41 EAST AS SHOWN ON SAID PLAT; THENCE NORTH 89°00'38" EAST, ALONG THE SOUTHERLY LINE OF SAID RESERVED AREA, A DISTANCE OF 272.01 FEET TO THE SOUTHEAST CORNER OF A RESERVED AREA AS SHOWN ON SAID PLAT; THENCE NORTH 00°59'22" WEST, ALONG THE EASTERLY LINE OF SAID RESERVED AREA, A DISTANCE OF 179.11 FEET; THENCE NORTH 42°02'38" WEST, A DISTANCE OF 231.68 FEET; THENCE NORTH 02°30'31" WEST, A DISTANCE OF 48.08 FEET TO THE POINT OF BEGINNING OF SAID CENTERLINE, SAID POINT BEING ON A NORTH LINE OF SAID RESERVED AREA; THENCE CONTINUE NORTH 02°30'31" WEST, A DISTANCE OF 259.89 FEET; THENCE NORTH 06°26'33" WEST, A DISTANCE OF 132.44 FEET; THENCE NORTH 08°57'00" EAST, A DISTANCE OF 96.87 FEET; THENCE NORTH 11°53'38" EAST, A DISTANCE OF 25.51 FEET TO THE POINT OF TERMINUS, SAID POINT BEING ON A SOUTH LINE OF A RESERVED AREA AS SHOWN ON SAID PLAT.

LESS AND EXCEPT:

THAT PORTION OF THE ABOVE DESCRIBED PROPERTY LYING WITHIN THAT CERTAIN 50' WIDE CITY OF FORT LAUDERDALE UTILITY EASEMENT AS SHOWN ON SAID AMENDED PLAT OF PORTION OF LAUDERDALE GOLF AND COUNTRY CLUB.

SAID LANDS SITUATE LYING AND BEING IN THE CITY OF FORT LAUDERDALE, BROWARD COUNTY, FLORIDA CONTAINING 0.206 ACRES OR (8,961 SQUARE FEET) MORE OR LESS.

CERTIFICATE:

WE HEREBY CERTIFY THAT THIS DESCRIPTION AND SKETCH CONFORMS TO THE MINIMUM TECHNICAL STANDARDS FOR LAND SURVEYING IN THE STATE OF FLORIDA, AS OUTLINED IN RULES 5J-17, (FLORIDA ADMINISTRATIVE CODE), AS ADOPTED BY THE DEPARTMENT OF AGRICULTURE AND CONSUMER SERVICES, BOARD OF PROFESSIONAL SURVEYORS AND MAPPERS IN SEPTEMBER, 1981, AS AMENDED, PURSUANT TO CHAPTER 472.027 OF THE FLORIDA STATUTES, AND IS TRUE AND CORRECT TO THE BEST OF MY KNOWLEDGE AND BELIEF.

CRAVEN THOMPSON & ASSOCIATES, INC.
CERTIFICATE OF AUTHORIZATION NO. LB271



THOMAS C. SHAHAN
PROFESSIONAL SURVEYOR AND MAPPER NO. 4387
STATE OF FLORIDA

NOV 30 2012

THIS SKETCH & DESCRIPTION OR THE COPIES THEREOF ARE NOT VALID WITHOUT THE SIGNATURE AND THE ORIGINAL RAISED SEAL OF A FLORIDA LICENSED SURVEYOR AND MAPPER.

SEE SHEET 1 OF 4 FOR LOCATION SKETCH, SURVEYOR'S NOTES AND ABBREVIATION LEGEND.
SEE SHEETS 3 AND 4 OF 4 FOR BOUNDARY INFORMATION SKETCH.

SHEET 2 OF 4 SHEETS

JOB NO. 09-0026

DATED: November 27, 2012



CRAVEN • THOMPSON & ASSOCIATES, INC.

ENGINEERS • PLANNERS • SURVEYORS

3563 N.W. 53RD STREET, FORT LAUDERDALE, FLORIDA 33309 FAX: (954) 739-6409 TEL.: (954) 739-6400
 FLORIDA LICENSED ENGINEERING, SURVEYING & MAPPING BUSINESS No. 271
 FLORIDA LICENSED LANDSCAPE ARCHITECTURE BUSINESS No. C000114


MATERIAL SHOWN HEREON IS THE PROPERTY OF CRAVEN-THOMPSON & ASSOCIATES, INC. AND SHALL NOT BE REPRODUCED IN WHOLE OR IN PART WITHOUT PERMISSION OF CRAVEN-THOMPSON & ASSOCIATES, INC. WRITING CRAVEN-THOMPSON & ASSOCIATES, INC. COPYRIGHT © 2004

FOR: THE CITY OF FORT LAUDERDALE

NOTE: THIS IS NOT A SKETCH OF SURVEY, but only a graphic depiction of the description shown hereon. There has been no field work, viewing of the subject property, or monuments set in connection with the preparation of the information shown hereon.

SKETCH TO ACCOMPANY DESCRIPTION 40' WIDE RAW WATER LINE PW#27 TO PW#28

SCALE: 1" = 100'

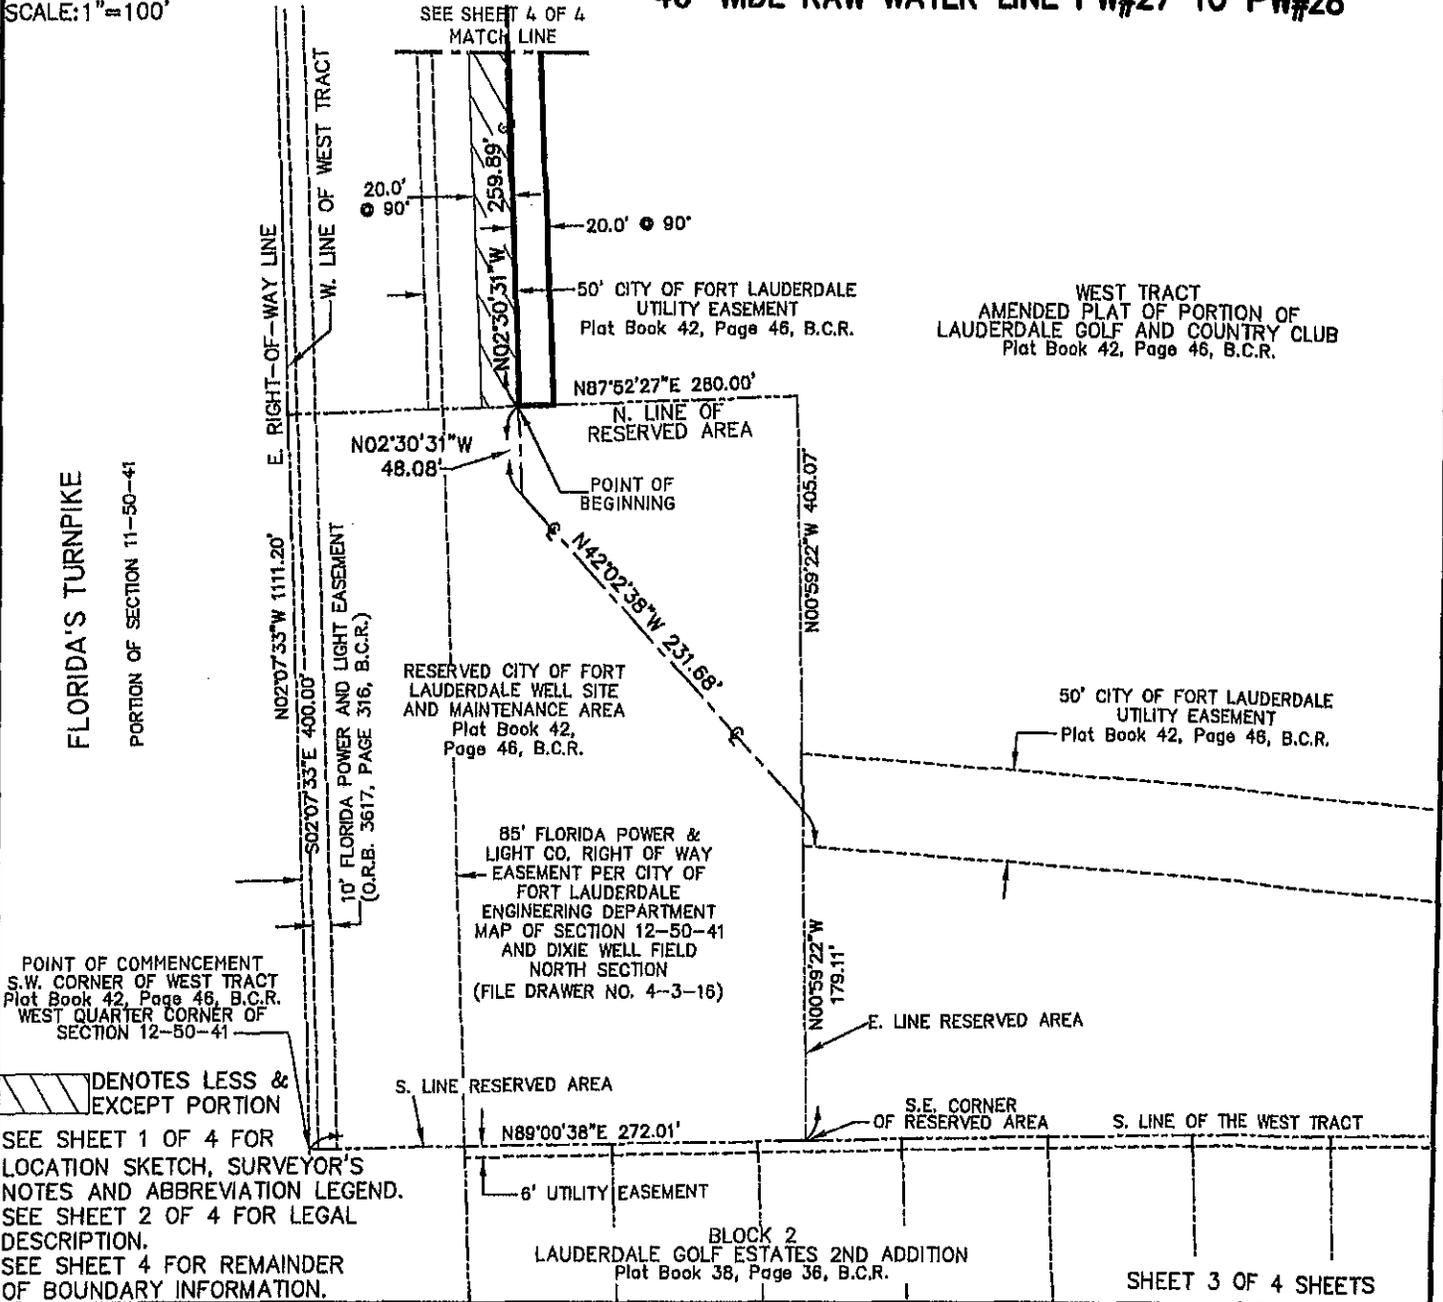

UPDATES and/or REVISIONS	DATE	BY	CK'D

NOTE The undersigned and CRAVEN-THOMPSON & ASSOCIATES, INC. make no representations or guarantees as to the information reflected hereon pertaining to easements, rights-of-way, set back lines, reservations, agreements and other similar matters, and further, this instrument is not intended to reflect or set forth all such matters. Such information should be obtained and confirmed by others through appropriate title verification.

NOTE Lands shown hereon were not abstracted for right-of-way and/or easements of record.

G:\2009\09-0026 DIXIE WELL FIELD EASEMENTS\DWG\SD-40' WATER EASE PW 27 TO PW 28REV.DWG



CRAVEN • THOMPSON & ASSOCIATES, INC.

ENGINEERS • PLANNERS • SURVEYORS

3563 N.W. 53RD STREET, FORT LAUDERDALE, FLORIDA 33309 FAX: (954) 739-6409 TEL.: (954) 739-6400
 FLORIDA LICENSED ENGINEERING, SURVEYING & MAPPING BUSINESS No. 271
 FLORIDA LICENSED LANDSCAPE ARCHITECTURE BUSINESS No. C000114

MATERIAL SHOWN HEREON IS THE PROPERTY OF CRAVEN-THOMPSON & ASSOCIATES, INC. AND SHALL NOT BE REPRODUCED IN WHOLE OR IN PART WITHOUT PERMISSION OF CRAVEN-THOMPSON & ASSOCIATES, INC. WRITING CRAVEN-THOMPSON & ASSOCIATES, INC. COPYRIGHT ©2004


FOR: THE CITY OF FORT LAUDERDALE



SCALE: 1"=100'

NOTE: THIS IS NOT A SKETCH OF SURVEY, but only a graphic depiction of the description shown hereon. There has been no field work, viewing of the subject property, or monuments set in connection with the preparation of the information shown hereon.

SKETCH TO ACCOMPANY DESCRIPTION 40' WIDE RAW WATER LINE PW#27 TO PW#28

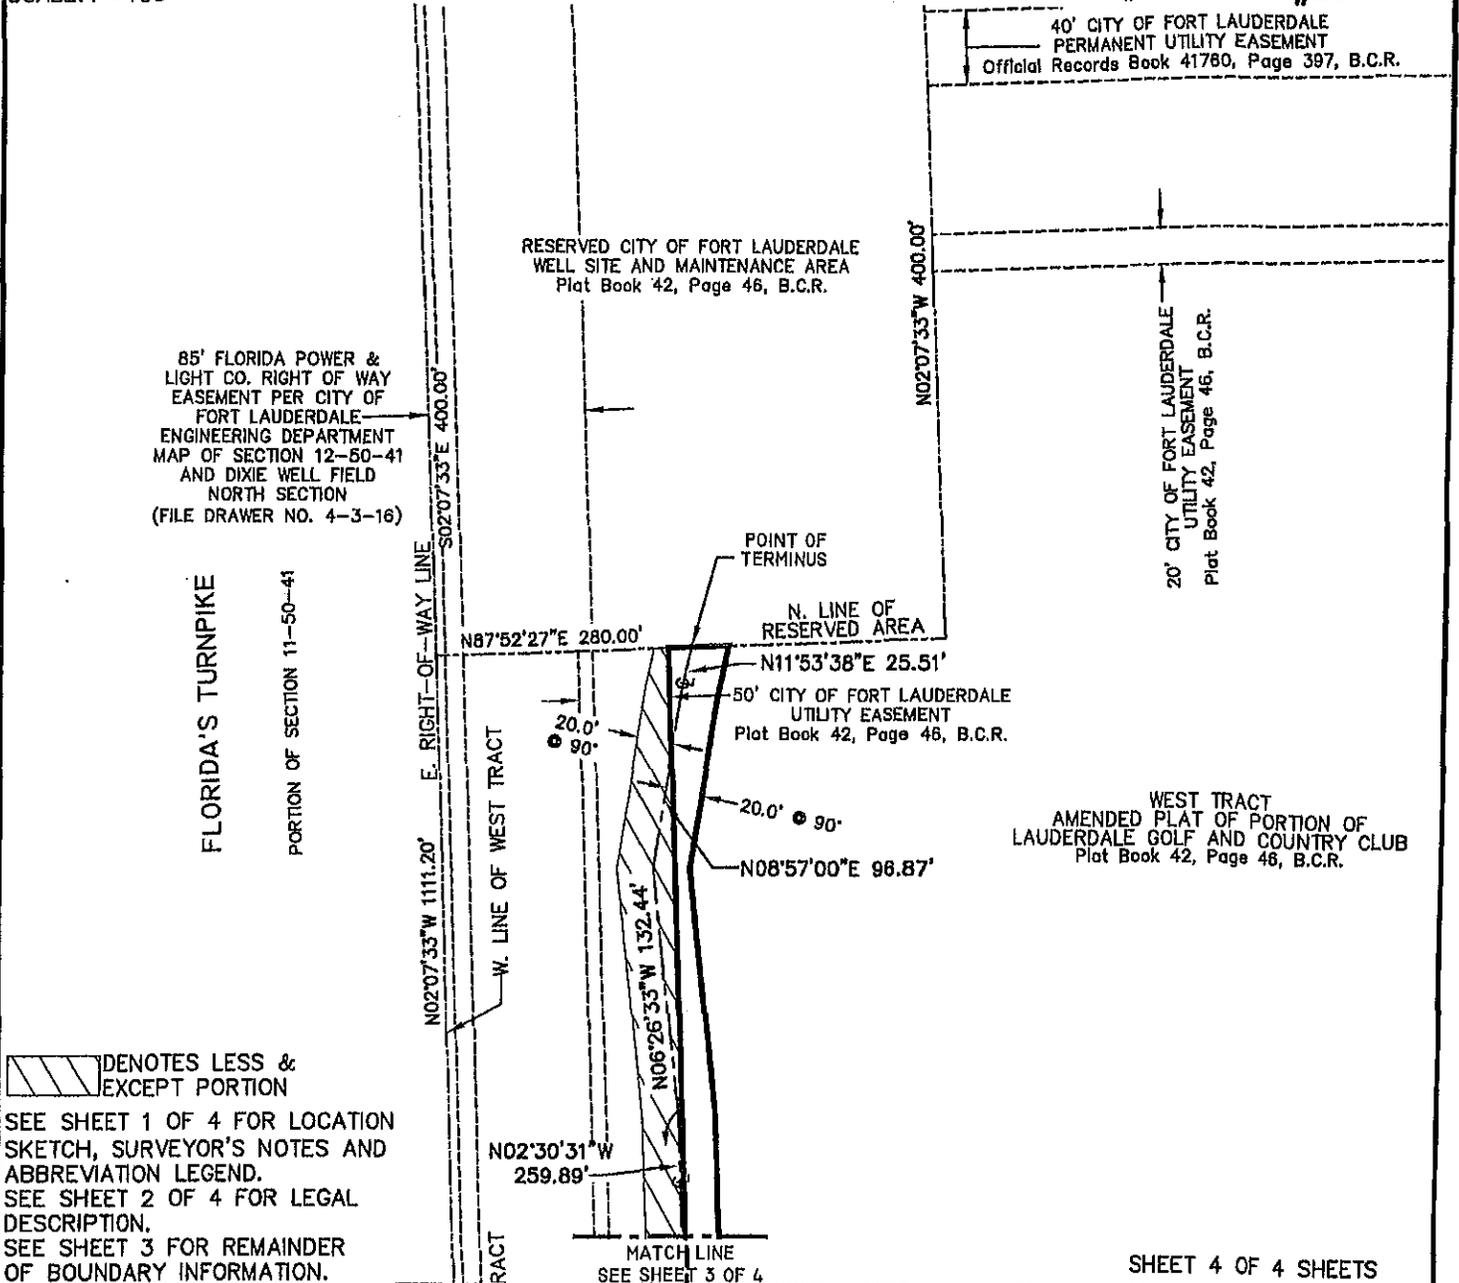

/// DENOTES LESS & EXCEPT PORTION

SEE SHEET 1 OF 4 FOR LOCATION SKETCH, SURVEYOR'S NOTES AND ABBREVIATION LEGEND.
 SEE SHEET 2 OF 4 FOR LEGAL DESCRIPTION.
 SEE SHEET 3 FOR REMAINDER OF BOUNDARY INFORMATION.

SHEET 4 OF 4 SHEETS

UPDATES and/or REVISIONS	DATE	BY	CK'D

NOTE The undersigned and CRAVEN-THOMPSON & ASSOCIATES, INC. make no representations or guarantees as to the information reflected hereon pertaining to easements, rights-of-way, set back lines, reservations, agreements and other similar matters, and further, this instrument is not intended to reflect or set forth all such matters. Such information should be obtained and confirmed by others through appropriate title verification.

NOTE Lands shown hereon were not abstracted for right-of-way and/or easements of record.

G:\2009\09-0026 DIXIE WELL FIELD EASEMENTS\DWG\SD-40' WATER EASE PW 27 TO PW 28REV.DWG



CRAVEN • THOMPSON & ASSOCIATES, INC.

ENGINEERS PLANNERS SURVEYORS

3563 N.W. 53RD STREET, FORT LAUDERDALE, FLORIDA 33309 FAX: (954) 739-6409 TEL.: (954) 739-6400
FLORIDA LICENSED ENGINEERING, SURVEYING & MAPPING BUSINESS No. 271
FLORIDA LICENSED LANDSCAPE ARCHITECTURE BUSINESS No. C000114

MATERIAL SHOWN HEREON IS THE PROPERTY OF CRAVEN-THOMPSON & ASSOCIATES, INC. AND SHALL NOT BE REPRODUCED IN WHOLE OR IN PART WITHOUT PERMISSION OF CRAVEN-THOMPSON & ASSOCIATES, INC. WRITING CRAVEN-THOMPSON & ASSOCIATES, INC. COPYRIGHT ©2004

FOR: THE CITY OF FORT LAUDERDALE



SCALE: 1"=800'

SURVEYOR'S NOTES:


- 1) THE BEARINGS SHOWN HEREON ARE BASED ON THE NORTH AMERICAN DATUM OF 1983/1990 (NAD 83/90), STATE PLANE COORDINATE SYSTEM (FLORIDA EAST ZONE) AND BASED ON NATIONAL GEODETIC SURVEY MONUMENTS "N546" AND "ANNA" AS REFERENCED ON AS-BUILT PLANS PREPARED BY SCOTT A. GUZZI & ASSOCIATES, INC. DATED 11-28-05, FILE NO. WS-04-07, SHEETS C-31 THRU C-51. THE ANGULAR DEFLECTION DIFFERENCE FROM BEARINGS SHOWN ON THE AMENDED PLAT OF PORTION OF LAUDERDALE GOLF AND COUNTRY CLUB, PLAT BOOK 42, PAGE 46, BROWARD COUNTY RECORDS IS -0°21'12".
- 2) THIS DOCUMENT CONSISTS OF 6 SHEETS AND EACH SHEET SHALL NOT BE CONSIDERED FULL, VALID AND COMPLETE UNLESS ATTACHED TO THE OTHERS.
- 3) ALL EASEMENTS SHOWN HEREON ARE PER THE RECORD PLAT UNLESS OTHERWISE NOTED.
- 4) THE SIDELINES OF THIS EASEMENT ARE TO SHORTENED OR LENGTHENED SO AS TO CREATE A CONTINUOUS STRIP.
- 5) SEE SHEET 2 OF 6 FOR LEGAL DESCRIPTION.
- 6) SEE SHEET 3 OF 6 FOR CERTIFICATION.
- 7) SEE SHEETS 4, 5 & 6 OF 6 FOR BOUNDARY INFORMATION SKETCH.

ABBREVIATION LEGEND

B.C.R.	BROWARD COUNTY RECORDS
R	RADIUS
Δ	CENTRAL ANGLE
A	ARC DISTANCE
⊙	CENTERLINE
PW	PRODUCTION WELL
O.R.B.	OFFICIAL RECORDS BOOK
PG.	PAGE

NOTE: THIS IS NOT A SKETCH OF SURVEY, but only a graphic depiction of the description shown hereon. There has been no field work, viewing of the subject property, or monuments set in connection with the preparation of the information shown hereon.

LOCATION SKETCH 40' WIDE RAW WATER LINE PW#28 TO PW#30

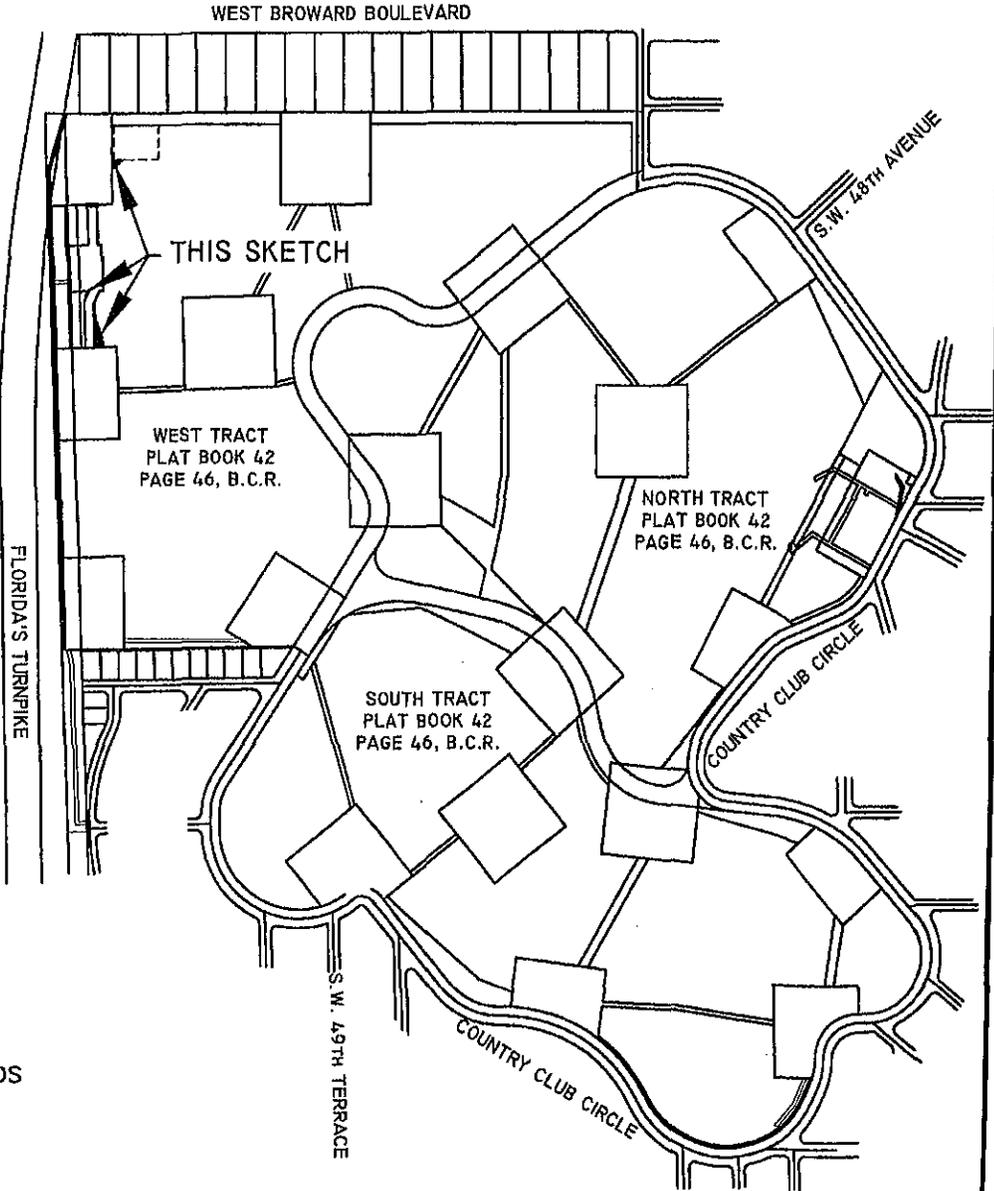

SHEET 1 OF 6 SHEETS

UPDATES and/or REVISIONS	DATE	BY	CK'D

NOTE The undersigned and CRAVEN-THOMPSON & ASSOCIATES, INC. make no representations or guarantees as to the information reflected hereon pertaining to easements, rights-of-way, set back lines, reservations, agreements and other similar matters, and further, this instrument is not intended to reflect or set forth all such matters. Such information should be obtained and confirmed by others through appropriate title verification.

NOTE Lands shown hereon were not abstracted for right-of-way and/or easements of record.

G:\2009\09-0026 DIXIE WELL FIELD EASEMENTS\DWG\SD-40' WATER EASE PW 28 TO PW 30REV.DWG

DESCRIPTION: (40' WIDE RAW WATER LINE PW#28 TO PW#30)

A PORTION OF WEST TRACT, AMENDED PLAT OF PORTION OF LAUDERDALE GOLF AND COUNTRY CLUB, ACCORDING TO THE PLAT THEREOF AS RECORDED IN PLAT BOOK 42, PAGE 46 OF THE PUBLIC RECORDS OF BROWARD COUNTY, FLORIDA, BEING A STRIP OF LAND 40.00 FEET IN WIDTH, LYING 20.00 FEET ON EACH SIDE OF AND PARALLEL WITH, WHEN MEASURED AT RIGHT ANGLES TO THE FOLLOWING DESCRIBED CENTERLINE:

COMMENCING AT THE SOUTHWEST CORNER OF A RESERVED AREA AS SHOWN ON SAID PLAT, SAID POINT BEING ON THE WEST LINE OF SECTION 12, TOWNSHIP 50 SOUTH, RANGE 41 EAST AND LYING 911.20 FEET NORTH OF THE WEST ONE-QUARTER (W. 1/4) CORNER OF SAID SECTION 12; THENCE NORTH 87°52'27" EAST, ALONG THE SOUTHERLY LINE OF SAID RESERVED AREA, A DISTANCE OF 139.62 FEET; THENCE NORTH 11°53'38" EAST, A DISTANCE OF 128.78 FEET; THENCE NORTH 05°58'14" EAST, A DISTANCE OF 174.10 FEET; THENCE NORTH 02°54'52" WEST, A DISTANCE OF 37.37 FEET; THENCE NORTH 02°20'53" EAST, A DISTANCE OF 47.13 FEET TO THE POINT OF CURVATURE OF A CIRCULAR CURVE TO THE LEFT; THENCE NORTHERLY ALONG THE ARC OF SAID CURVE HAVING A RADIUS OF 237.00 FEET, A CENTRAL ANGLE OF 04°26'11" FOR A DISTANCE OF 18.35 FEET TO THE POINT OF BEGINNING OF SAID CENTERLINE; THENCE CONTINUE NORTHERLY ALONG THE ARC OF SAID CURVE HAVING A RADIUS OF 237.00 FEET, A CENTRAL ANGLE OF 20°00'10" FOR A DISTANCE OF 82.74 FEET TO THE POINT OF REVERSE CURVATURE OF A CIRCULAR CURVE TO THE RIGHT; THENCE NORTHERLY ALONG THE ARC OF SAID CURVE HAVING A RADIUS OF 290.00 FEET, A CENTRAL ANGLE OF 33°12'20" FOR A DISTANCE OF 168.07 FEET TO THE POINT OF REVERSE CURVATURE OF A CIRCULAR CURVE TO THE LEFT; THENCE NORTHERLY ALONG THE ARC OF SAID CURVE HAVING A RADIUS OF 687.00 FEET, A CENTRAL ANGLE OF 13°14'25" FOR A DISTANCE OF 158.76 FEET TO THE POINT OF TANGENCY; THENCE NORTH 02°07'33" WEST, A DISTANCE OF 216.13 FEET; THENCE NORTH 02°11'44" EAST, A DISTANCE OF 108.96 FEET; THENCE NORTH 49°31'25" EAST, A DISTANCE OF 133.29 FEET TO THE POINT OF TERMINUS, SAID POINT BEING ON THE SOUTH LINE OF A PROPOSED AREA FOR PRODUCTION WELL #30.

LESS AND EXCEPT:

THAT PORTION OF THE ABOVE DESCRIBED PROPERTY LYING WITHIN RESERVED AREAS, AS SHOWN ON SAID AMENDED PLAT OF PORTION OF LAUDERDALE GOLF AND COUNTRY CLUB, AND THAT PORTION LYING WITHIN THAT CERTAIN UTILITY EASEMENT RECORDED IN OFFICIAL RECORDS BOOK 41645, PAGE 264 OF SAID PUBLIC RECORDS.

SAID LANDS SITUATE LYING AND BEING IN THE CITY OF FORT LAUDERDALE, BROWARD COUNTY, FLORIDA CONTAINING 0.115 ACRES OR (5,001 SQUARE FEET) MORE OR LESS.


SEE SHEET 1 OF 6 FOR LOCATION SKETCH, SURVEYOR'S NOTES AND ABBREVIATION LEGEND.
SEE SHEET 3 OF 6 FOR CERTIFICATION.
SEE SHEETS 4, 5 AND 6 OF 6 FOR BOUNDARY INFORMATION SKETCH.

SHEET 2 OF 6 SHEETS
JOB NO. 09-0026
DATED: November 28, 2012

CERTIFICATE:

WE HEREBY CERTIFY THAT THIS DESCRIPTION AND SKETCH CONFORMS TO THE MINIMUM TECHNICAL STANDARDS FOR LAND SURVEYING IN THE STATE OF FLORIDA, AS OUTLINED IN RULES 5J-17, (FLORIDA ADMINISTRATIVE CODE), AS ADOPTED BY THE DEPARTMENT OF AGRICULTURE AND CONSUMER SERVICES, BOARD OF PROFESSIONAL SURVEYORS AND MAPPERS IN SEPTEMBER, 1981, AS AMENDED, PURSUANT TO CHAPTER 472.027 OF THE FLORIDA STATUTES, AND IS TRUE AND CORRECT TO THE BEST OF MY KNOWLEDGE AND BELIEF.

CRAVEN THOMPSON & ASSOCIATES, INC.
CERTIFICATE OF AUTHORIZATION NO. LB271

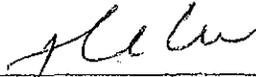

NOV 30 2012

THOMAS C. SHAHAN
PROFESSIONAL SURVEYOR AND MAPPER NO. 4387
STATE OF FLORIDA

THIS SKETCH & DESCRIPTION OR THE COPIES THEREOF ARE NOT VALID WITHOUT THE SIGNATURE AND THE ORIGINAL RAISED SEAL OF A FLORIDA LICENSED SURVEYOR AND MAPPER.

SEE SHEET 1 OF 6 FOR LOCATION SKETCH, SURVEYOR'S NOTES AND ABBREVIATION LEGEND.
SEE SHEET 2 OF 6 FOR PROPERTY DESCRIPTION.
SEE SHEETS 4, 5 AND 6 OF 6 FOR BOUNDARY INFORMATION SKETCH.

SHEET 3 OF 6 SHEETS
JOB NO. 09-0026
DATED: November 28, 2012



CRAVEN • THOMPSON & ASSOCIATES, INC.

ENGINEERS • PLANNERS • SURVEYORS

3563 N.W. 53RD STREET, FORT LAUDERDALE, FLORIDA 33309 FAX: (954) 739-6409 TEL.: (954) 739-6400
 FLORIDA LICENSED ENGINEERING, SURVEYING & MAPPING BUSINESS No. 271
 FLORIDA LICENSED LANDSCAPE ARCHITECTURE BUSINESS No. C000114

MATERIAL SHOWN HEREON IS THE PROPERTY OF CRAVEN-THOMPSON & ASSOCIATES, INC. AND SHALL NOT BE REPRODUCED IN WHOLE OR IN PART WITHOUT PERMISSION OF CRAVEN-THOMPSON & ASSOCIATES, INC. WRITING CRAVEN-THOMPSON & ASSOCIATES, INC. COPYRIGHT © 2004


FOR: THE CITY OF FORT LAUDERDALE



SCALE: 1"=100'

NOTE: THIS IS NOT A SKETCH OF SURVEY, but only a graphic depiction of the description shown hereon. There has been no field work, viewing of the subject property, or monuments set in connection with the preparation of the information shown hereon.

SKETCH TO ACCOMPANY DESCRIPTION 40' WIDE RAW WATER LINE PW#28 TO PW#30

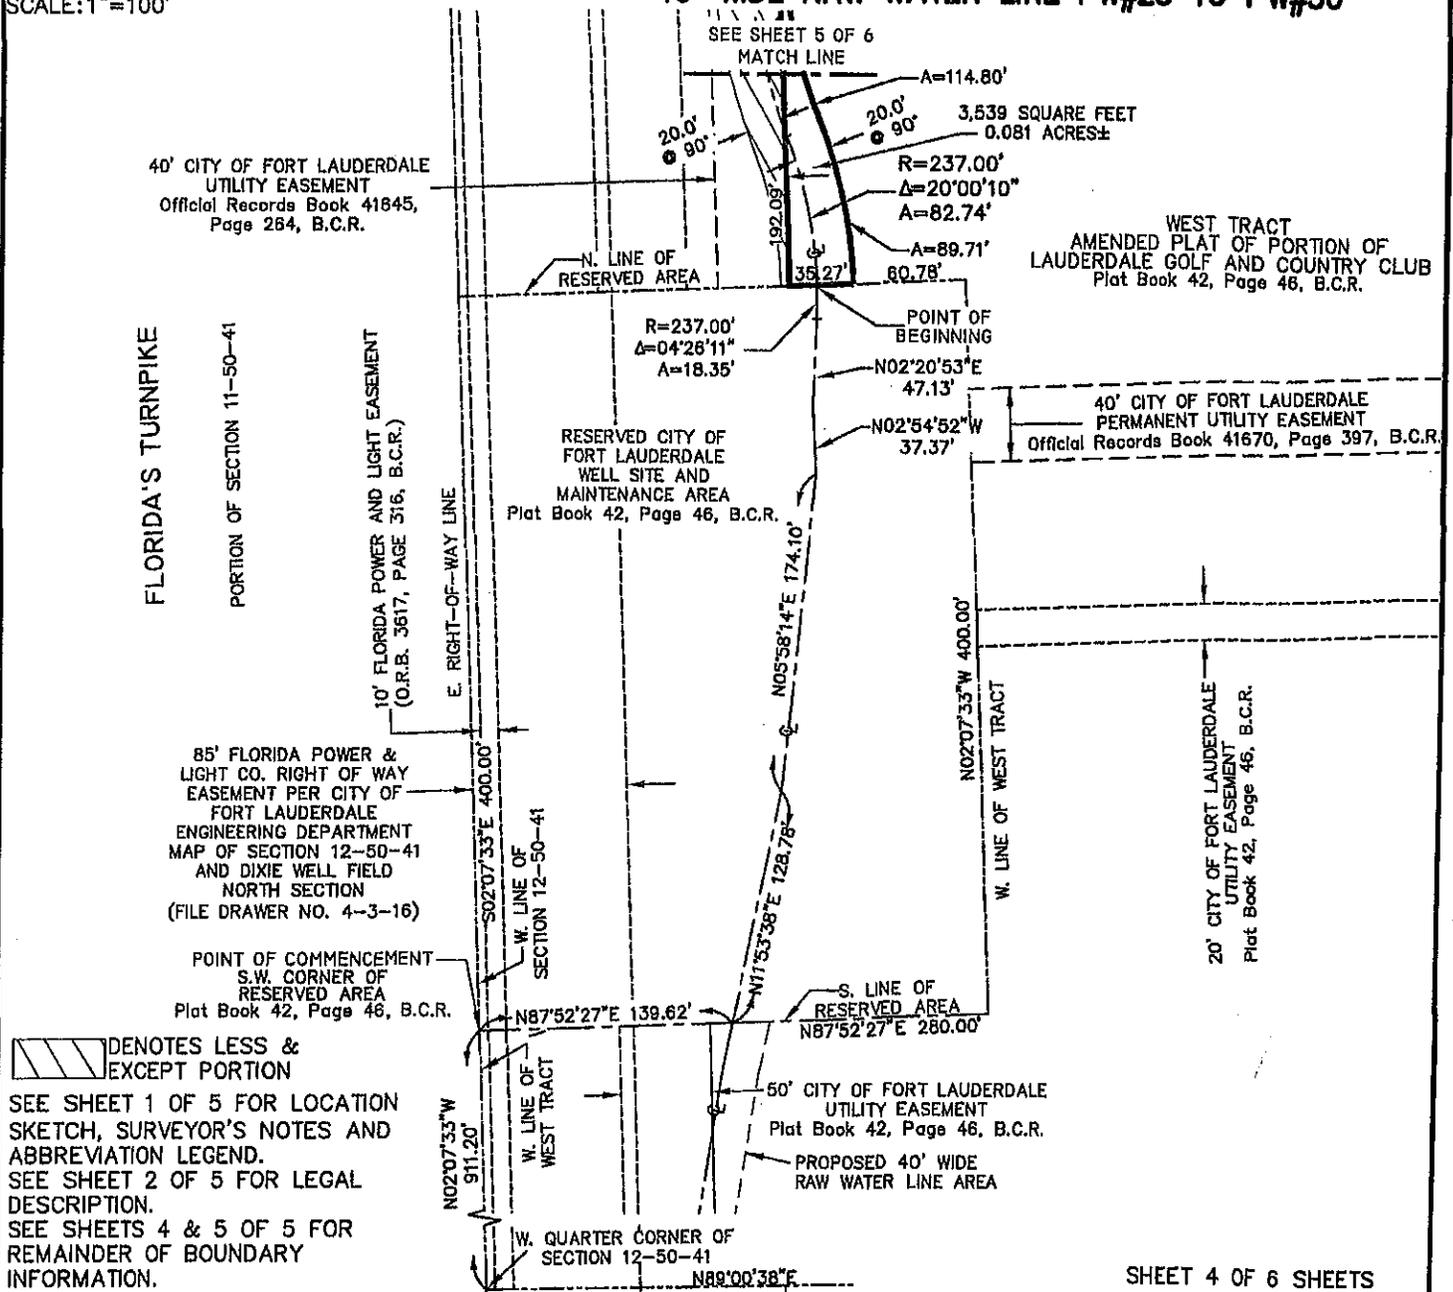

DENOTES LESS & EXCEPT PORTION
 SEE SHEET 1 OF 5 FOR LOCATION SKETCH, SURVEYOR'S NOTES AND ABBREVIATION LEGEND.
 SEE SHEET 2 OF 5 FOR LEGAL DESCRIPTION.
 SEE SHEETS 4 & 5 OF 5 FOR REMAINDER OF BOUNDARY INFORMATION.

SHEET 4 OF 6 SHEETS

UPDATES and/or REVISIONS	DATE	BY	CK'D

NOTE: The undersigned and CRAVEN-THOMPSON & ASSOCIATES, INC. make no representations or guarantees as to the information reflected hereon pertaining to easements, rights-of-way, set back lines, reservations, agreements and other similar matters, and further, this instrument is not intended to reflect or set forth all such matters. Such information should be obtained and confirmed by others through appropriate title verification.

NOTE: Lands shown hereon were not abstracted for right-of-way and/or easements of record.

G:\2009\09-0026 DIXIE WELL FIELD EASEMENTS\DWG\SD-40' WATER EASE PW 28 TO PW 30REV.DWG



CRAVEN • THOMPSON & ASSOCIATES, INC.

ENGINEERS PLANNERS SURVEYORS

3563 N.W. 53RD STREET, FORT LAUDERDALE, FLORIDA 33309 FAX: (954) 739-6409 TEL.: (954) 739-6400
 FLORIDA LICENSED ENGINEERING, SURVEYING & MAPPING BUSINESS No. 271
 FLORIDA LICENSED LANDSCAPE ARCHITECTURE BUSINESS No. C000114

MATERIAL SHOWN HEREON IS THE PROPERTY OF CRAVEN-THOMPSON & ASSOCIATES, INC. AND SHALL NOT BE REPRODUCED IN WHOLE OR IN PART WITHOUT PERMISSION OF CRAVEN-THOMPSON & ASSOCIATES, INC. WRITING CRAVEN-THOMPSON & ASSOCIATES, INC. COPYRIGHT ©2004


FOR: THE CITY OF FORT LAUDERDALE



SCALE: 1"=100'

NOTE: THIS IS **NOT** A SKETCH OF SURVEY, but only a graphic depiction of the description shown hereon. There has been no field work, viewing of the subject property, or monuments set in connection with the preparation of the information shown hereon.

SKETCH TO ACCOMPANY DESCRIPTION 40' WIDE RAW WATER LINE PW#28 TO PW#30

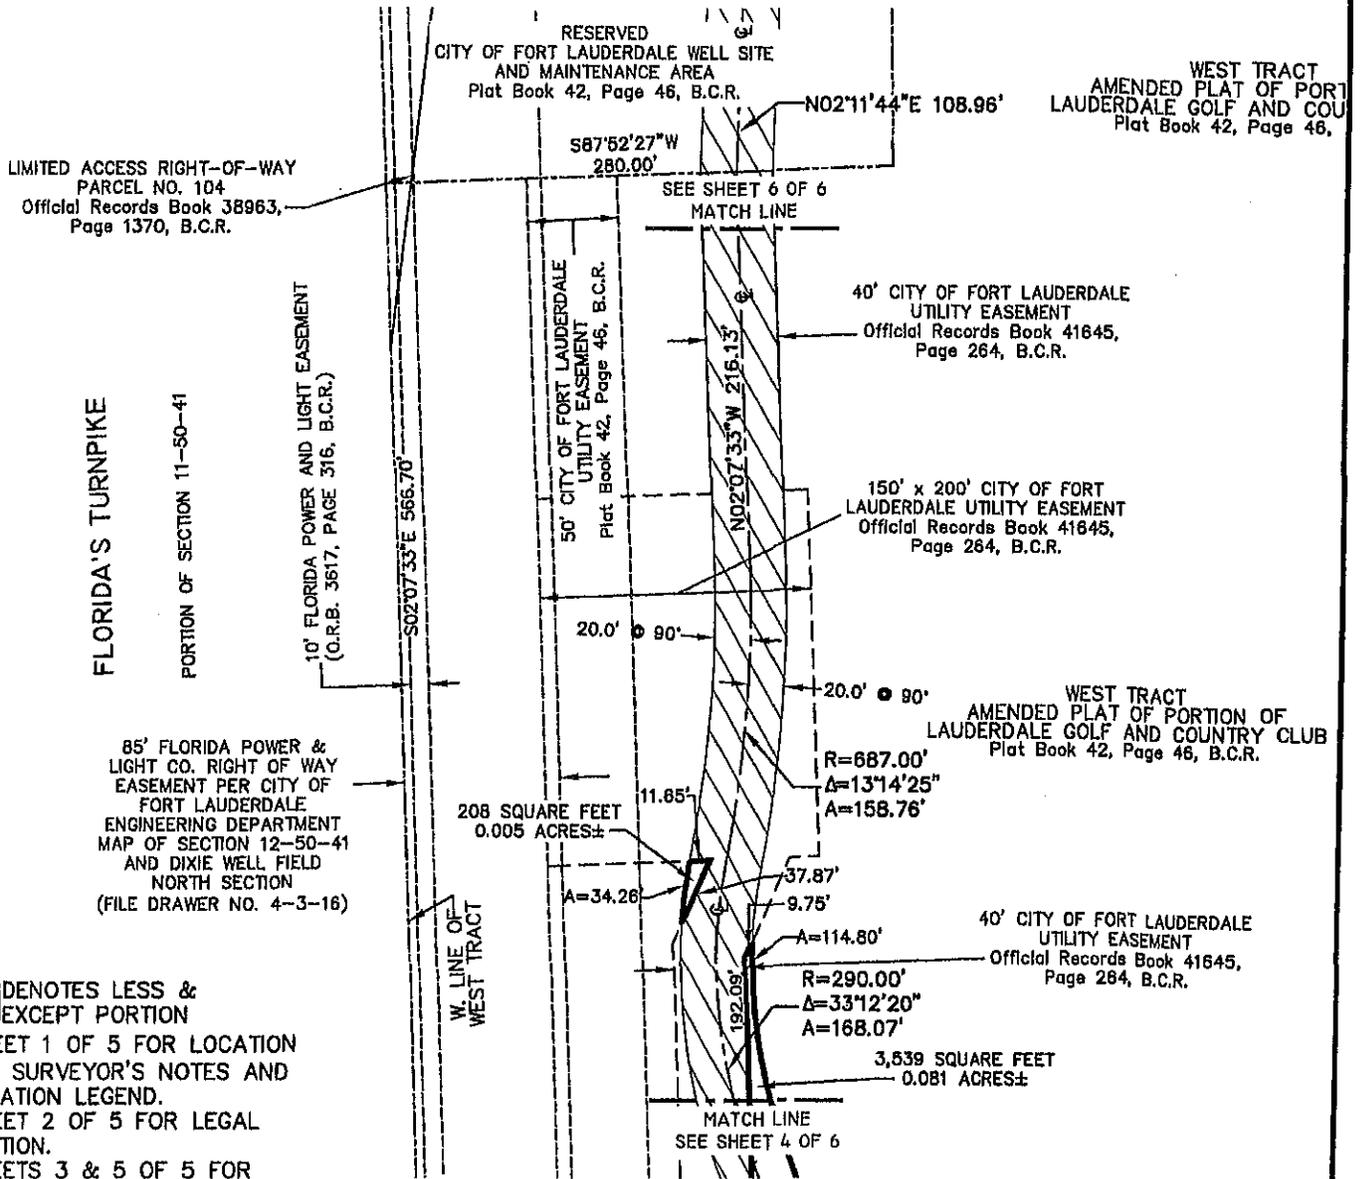

DENOTES LESS & EXCEPT PORTION
 SEE SHEET 1 OF 5 FOR LOCATION SKETCH, SURVEYOR'S NOTES AND ABBREVIATION LEGEND.
 SEE SHEET 2 OF 5 FOR LEGAL DESCRIPTION.
 SEE SHEETS 3 & 5 OF 5 FOR REMAINDER OF BOUNDARY INFORMATION.

SHEET 5 OF 6 SHEETS

UPDATES and/or REVISIONS	DATE	BY	CK'D	NOTE
				<p>NOTE The undersigned and CRAVEN-THOMPSON & ASSOCIATES, INC. make no representations or guarantees as to the information reflected hereon pertaining to easements, rights-of-way, set back lines, reservations, agreements and other similar matters, and further, this Instrument is not intended to reflect or set forth all such matters. Such information should be obtained and confirmed by others through appropriate title verification.</p> <p>NOTE Lands shown hereon were not abstracted for right-of-way and/or easements of record.</p> <p>G:\2009\09-0026 DIXIE WELL FIELD EASEMENTS\DWG\SD-40' WATER EASE PW 28 TO PW 30REV.DWG</p>



CRAVEN • THOMPSON & ASSOCIATES, INC.

ENGINEERS PLANNERS SURVEYORS

3563 N.W. 53RD STREET, FORT LAUDERDALE, FLORIDA 33309 FAX: (954) 739-6409 TEL.: (954) 739-6400
 FLORIDA LICENSED ENGINEERING, SURVEYING & MAPPING BUSINESS No. 271
 FLORIDA LICENSED LANDSCAPE ARCHITECTURE BUSINESS No. C000114

MATERIAL SHOWN HEREON IS THE PROPERTY OF CRAVEN-THOMPSON & ASSOCIATES, INC. AND SHALL NOT BE REPRODUCED IN WHOLE OR IN PART WITHOUT PERMISSION OF CRAVEN-THOMPSON & ASSOCIATES, INC. WRITING CRAVEN-THOMPSON & ASSOCIATES, INC. COPYRIGHT ©2004


FOR: THE CITY OF FORT LAUDERDALE



SCALE: 1"=100'

NOTE: THIS IS NOT A SKETCH OF SURVEY, but only a graphic depiction of the description shown hereon. There has been no field work, viewing of the subject property, or monuments set in connection with the preparation of the information shown hereon.

SKETCH TO ACCOMPANY DESCRIPTION 40' WIDE RAW WATER LINE PW#28 TO PW#30

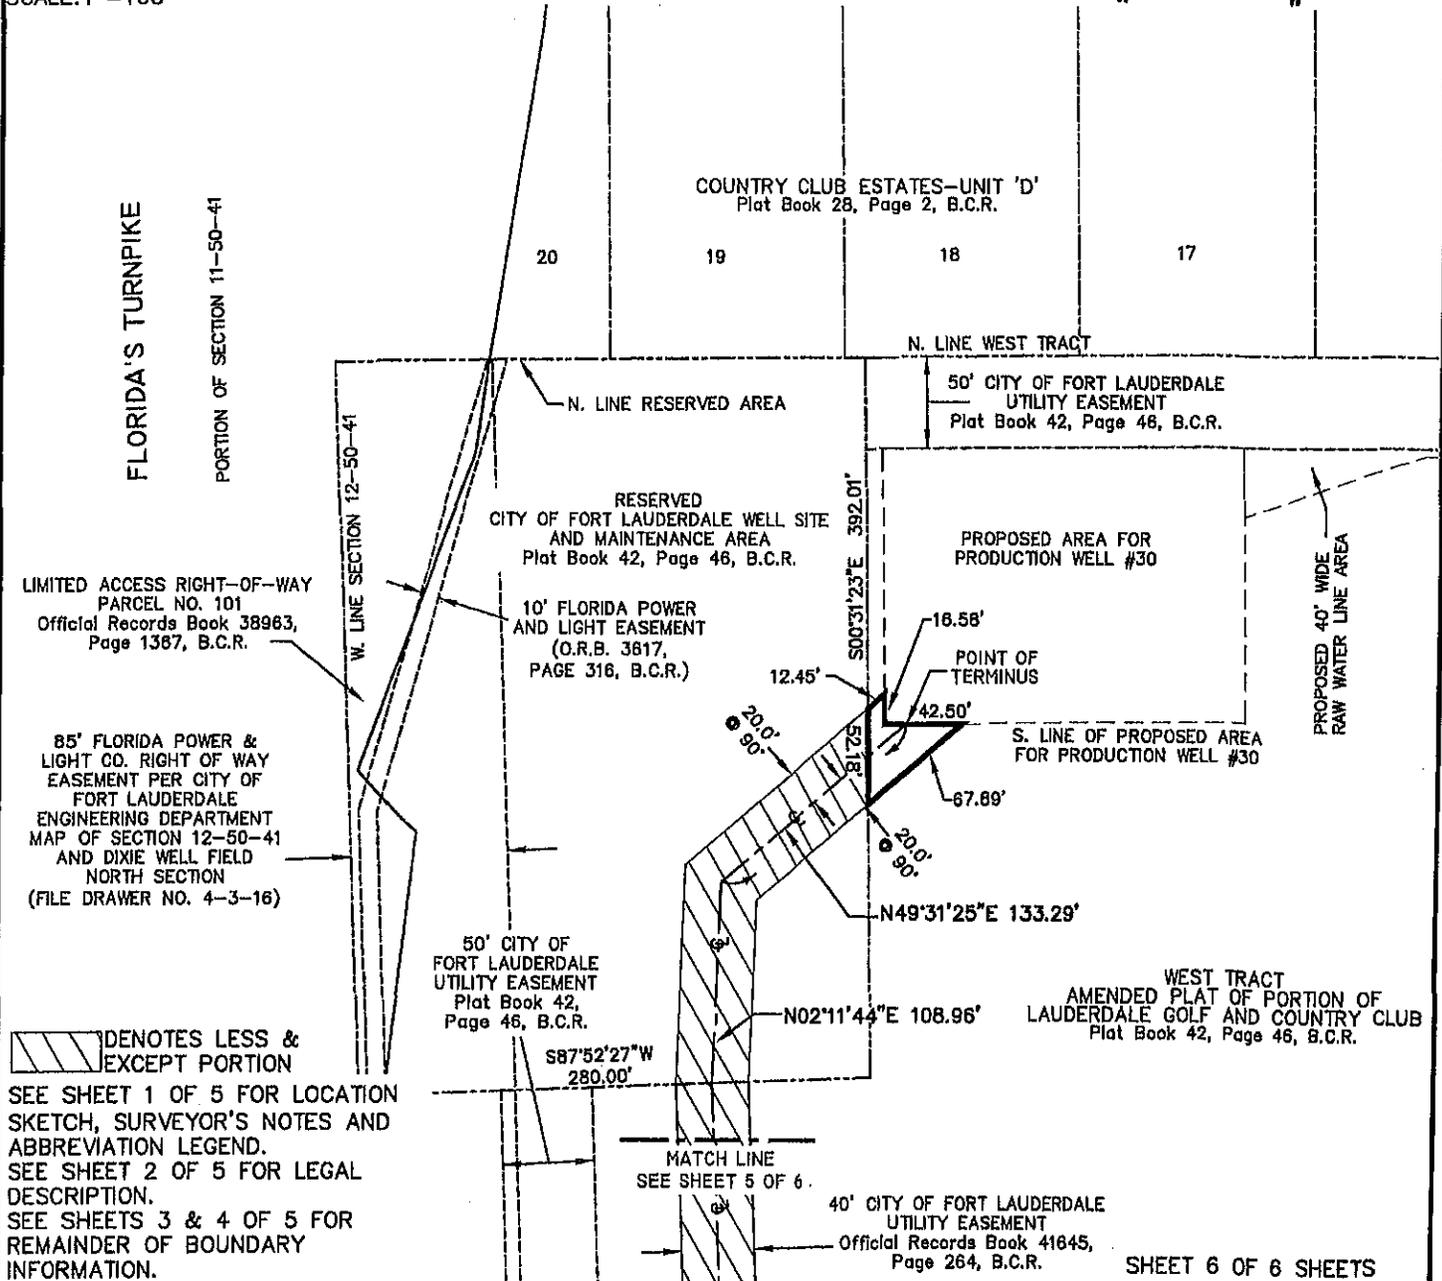

DENOTES LESS & EXCEPT PORTION

SEE SHEET 1 OF 5 FOR LOCATION SKETCH, SURVEYOR'S NOTES AND ABBREVIATION LEGEND.
 SEE SHEET 2 OF 5 FOR LEGAL DESCRIPTION.
 SEE SHEETS 3 & 4 OF 5 FOR REMAINDER OF BOUNDARY INFORMATION.

SHEET 6 OF 6 SHEETS

UPDATES and/or REVISIONS	DATE	BY	CK'D

NOTE The undersigned and CRAVEN-THOMPSON & ASSOCIATES, INC. make no representations or guarantees as to the information reflected hereon pertaining to easements, rights-of-way, set back lines, reservations, agreements and other similar matters, and further, this instrument is not intended to reflect or set forth all such matters. Such information should be obtained and confirmed by others through appropriate title verification.

NOTE Lands shown hereon were not abstracted for right-of-way and/or easements of record.

G:\2009\09-0026 DIXIE WELL FIELD EASEMENTS\DWG\SD-40' WATER EASE PW 28 TO PW 30REV.DWG



CRAVEN • THOMPSON & ASSOCIATES, INC.

ENGINEERS PLANNERS SURVEYORS

3563 N.W. 53RD STREET, FORT LAUDERDALE, FLORIDA 33309 FAX: (954) 739-6409 TEL.: (954) 739-6400
 FLORIDA LICENSED ENGINEERING, SURVEYING & MAPPING BUSINESS No. 271
 FLORIDA LICENSED LANDSCAPE ARCHITECTURE BUSINESS No. C000114

MATERIAL SHOWN HEREON IS THE PROPERTY OF CRAVEN-THOMPSON & ASSOCIATES, INC. AND SHALL NOT BE REPRODUCED IN WHOLE OR IN PART WITHOUT PERMISSION OF CRAVEN-THOMPSON & ASSOCIATES, INC. WRITING CRAVEN-THOMPSON & ASSOCIATES, INC. COPYRIGHT ©2004

FOR: THE CITY OF FORT LAUDERDALE



SCALE: 1"=800'

SURVEYOR'S NOTES:


- 1) THE BEARINGS SHOWN HEREON ARE BASED ON THE NORTH AMERICAN DATUM OF 1983/1990 (NAD 83/90), STATE PLANE COORDINATE SYSTEM (FLORIDA EAST ZONE) AND BASED ON NATIONAL GEODETIC SURVEY MONUMENTS "N546" AND "ANNA" AS REFERENCED ON AS-BUILT PLANS PREPARED BY SCOTT A. GUZZI & ASSOCIATES, INC. DATED 11-28-05, FILE NO. WS-04-07, SHEETS C-31 THRU C-51. THE ANGULAR DEFLECTION DIFFERENCE FROM BEARINGS SHOWN ON THE AMENDED PLAT OF PORTION OF LAUDERDALE GOLF AND COUNTRY CLUB, PLAT BOOK 42, PAGE 46, BROWARD COUNTY RECORDS IS -0'21"12".
- 2) THIS DOCUMENT CONSISTS OF 6 SHEETS AND EACH SHEET SHALL NOT BE CONSIDERED FULL, VALID AND COMPLETE UNLESS ATTACHED TO THE OTHERS.
- 3) ALL EASEMENTS SHOWN HEREON ARE PER THE RECORD PLAT UNLESS OTHERWISE NOTED.
- 4) THE SIDELINES OF THIS EASEMENT ARE TO SHORTENED OR LENGTHENED SO AS TO CREATE A CONTINUOUS STRIP.
- 5) SEE SHEET 2 OF 6 FOR LEGAL DESCRIPTION.
- 6) SEE SHEETS 3, 4, 5 & 6 OF 6 FOR BOUNDARY INFORMATION SKETCH.

ABBREVIATION LEGEND

B.C.R.	BROWARD COUNTY RECORDS
R	RADIUS
Δ	CENTRAL ANGLE
A	ARC DISTANCE
⊙	CENTERLINE
PW	PRODUCTION WELL
O.R.B.	OFFICIAL RECORDS BOOK
PG.	PAGE

NOTE: THIS IS NOT A SKETCH OF SURVEY, but only a graphic depiction of the description shown hereon. There has been no field work, viewing of the subject property, or monuments set in connection with the preparation of the information shown hereon.

LOCATION SKETCH 40' WIDE RAW WATER LINE PW#30 TO PW#31

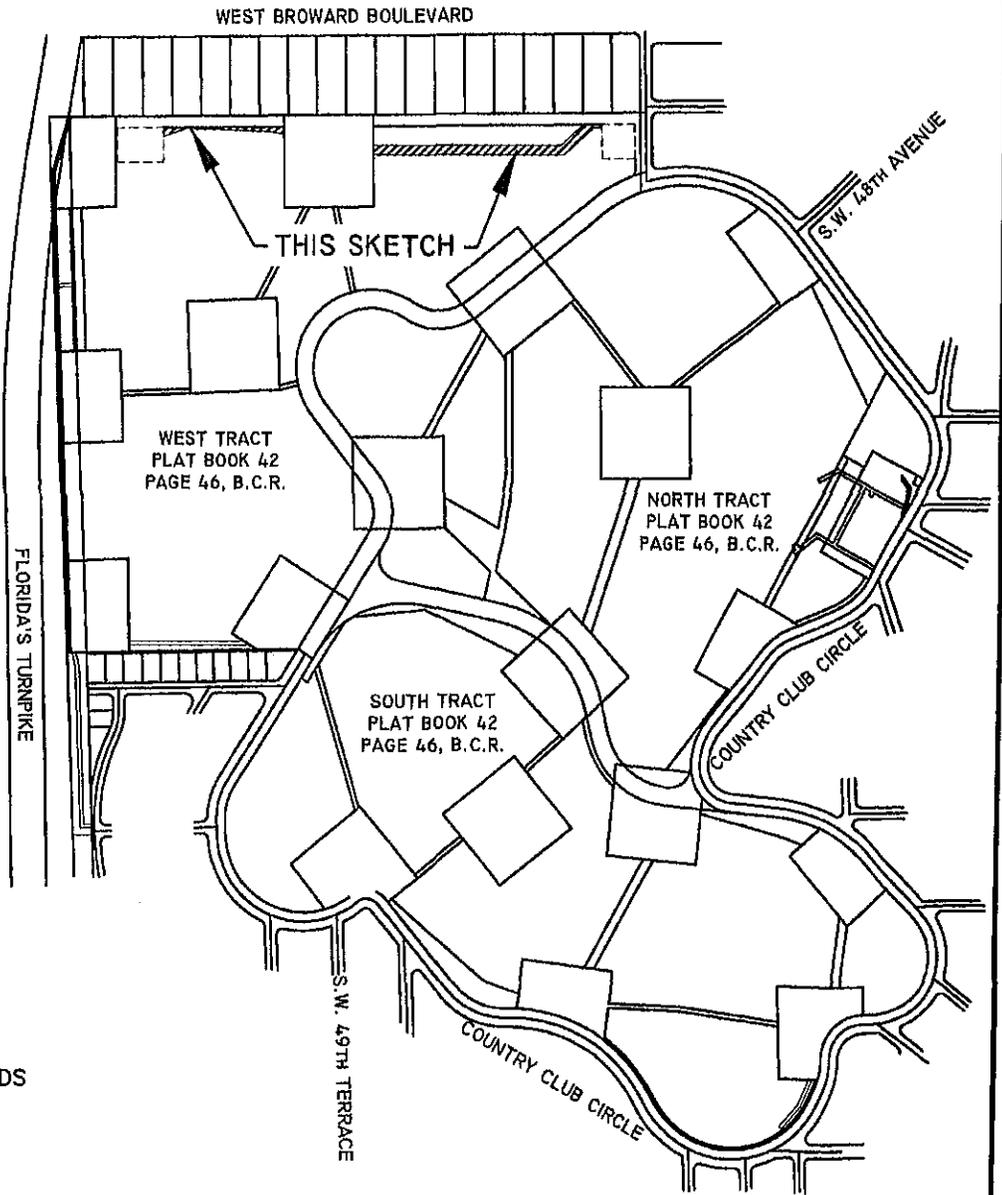

SHEET 1 OF 6 SHEETS

UPDATES and/or REVISIONS	DATE	BY	CK'D

NOTE The undersigned and CRAVEN-THOMPSON & ASSOCIATES, INC. make no representations or guarantees as to the information reflected hereon pertaining to easements, rights-of-way, set back lines, reservations, agreements and other similar matters, and further, this instrument is not intended to reflect or set forth all such matters. Such information should be obtained and confirmed by others through appropriate title verification.

NOTE Lands shown hereon were not abstracted for right-of-way and/or easements of record.
 G:\2009\09-0026 DIXIE WELL FIELD EASEMENTS\DWG\SD-40' WATER EASE PW 30 TO PW 31REV.DWG

DESCRIPTION: (40' WIDE RAW WATER LINE PW#30 TO PW#31)

A PORTION OF WEST TRACT, AMENDED PLAT OF PORTION OF LAUDERDALE GOLF AND COUNTRY CLUB, ACCORDING TO THE PLAT THEREOF AS RECORDED IN PLAT BOOK 42, PAGE 46 OF THE PUBLIC RECORDS OF BROWARD COUNTY, FLORIDA, BEING A STRIP OF LAND 40.00 FEET IN WIDTH, LYING 20.00 FEET ON EACH SIDE OF AND PARALLEL WITH, WHEN MEASURED AT RIGHT ANGLES TO THE FOLLOWING DESCRIBED CENTERLINE:

COMMENCING AT THE NORTHEAST CORNER OF A RESERVED AREA AS SHOWN ON SAID PLAT, SAID POINT BEING ON THE NORTH LINE OF SAID WEST TRACT AND LYING 291.08 FEET EAST OF THE WEST LINE OF SECTION 12, TOWNSHIP 50 SOUTH, RANGE 41 EAST AS SHOWN ON SAID PLAT; THENCE NORTH 89°28'37" EAST, ALONG THE NORTH LINE OF SAID WEST TRACT, A DISTANCE OF 209.54 FEET; THENCE SOUTH 00°31'23" EAST, A DISTANCE OF 66.53 FEET TO THE POINT OF BEGINNING OF SAID CENTERLINE, SAID POINT BEING ON THE EAST LINE OF A PROPOSED AREA FOR PRODUCTION WELL #30; THENCE NORTH 71°03'14" EAST, A DISTANCE OF 103.69 FEET; THENCE SOUTH 88°03'44" EAST, A DISTANCE OF 357.51 FEET TO THE POINT OF CURVATURE OF A CIRCULAR CURVE TO THE RIGHT; THENCE EASTERLY ALONG THE ARC OF SAID CURVE HAVING A RADIUS OF 375.00 FEET, A CENTRAL ANGLE OF 20°05'48" FOR A DISTANCE OF 131.53 FEET TO THE POINT OF REVERSE CURVATURE OF A CIRCULAR CURVE TO THE LEFT; THENCE SOUTHEASTERLY ALONG THE ARC OF SAID CURVE HAVING A RADIUS OF 1215.00 FEET, A CENTRAL ANGLE OF 13°00'28" FOR A DISTANCE OF 275.84 FEET; THENCE NORTH 89°58'20" EAST, ALONG A LINE NOT TANGENT TO THE LAST DESCRIBED CURVE, A DISTANCE OF 918.58 FEET; THENCE NORTH 48°01'56" EAST, A DISTANCE OF 177.76 FEET; THENCE SOUTH 89°18'53" EAST, A DISTANCE OF 45.21 FEET TO THE POINT OF TERMINUS, SAID POINT BEING ON THE WEST LINE OF A PROPOSED AREA FOR PRODUCTION WELL #31.

LESS AND EXCEPT:


THAT PORTION OF THE ABOVE DESCRIBED PROPERTY LYING WITHIN RESERVED AREAS, AND LYING WITHIN THAT CERTAIN 50 FOOT WIDE CITY OF FORT LAUDERDALE UTILITY EASEMENT, BOTH AS SHOWN ON SAID AMENDED PLAT OF PORTION OF LAUDERDALE GOLF AND COUNTRY CLUB.

SAID LANDS SITUATE LYING AND BEING IN THE CITY OF FORT LAUDERDALE, BROWARD COUNTY, FLORIDA CONTAINING 1.113 ACRES OR (48,478 SQUARE FEET) MORE OR LESS.

CERTIFICATE:

WE HEREBY CERTIFY THAT THIS DESCRIPTION AND SKETCH CONFORMS TO THE MINIMUM TECHNICAL STANDARDS FOR LAND SURVEYING IN THE STATE OF FLORIDA, AS OUTLINED IN RULES 5J-17, (FLORIDA ADMINISTRATIVE CODE), AS ADOPTED BY THE DEPARTMENT OF AGRICULTURE AND CONSUMER SERVICES, BOARD OF PROFESSIONAL SURVEYORS AND MAPPERS IN SEPTEMBER, 1981, AS AMENDED, PURSUANT TO CHAPTER 472.027 OF THE FLORIDA STATUTES, AND IS TRUE AND CORRECT TO THE BEST OF MY KNOWLEDGE AND BELIEF.

CRAVEN THOMPSON & ASSOCIATES, INC.
CERTIFICATE OF AUTHORIZATION NO. LB271

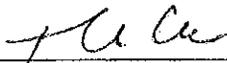

THOMAS C. SHAHAN
PROFESSIONAL SURVEYOR AND MAPPER NO. 4387
STATE OF FLORIDA

NOV 30 2012

THIS SKETCH & DESCRIPTION OR THE COPIES THEREOF ARE NOT VALID WITHOUT THE SIGNATURE AND THE ORIGINAL RAISED SEAL OF A FLORIDA LICENSED SURVEYOR AND MAPPER.

SEE SHEET 1 OF 6 FOR LOCATION SKETCH, SURVEYOR'S NOTES AND ABBREVIATION LEGEND.
SEE SHEETS 3, 4, 5 AND 6 OF 6 FOR BOUNDARY INFORMATION SKETCH.

SHEET 2 OF 6 SHEETS

JOB NO. 09-0026

DATED: November 28, 2012



CRAVEN • THOMPSON & ASSOCIATES, INC.

ENGINEERS PLANNERS SURVEYORS

3563 N.W. 53RD STREET, FORT LAUDERDALE, FLORIDA 33309 FAX: (954) 739-6409 TEL.: (954) 739-6400
 FLORIDA LICENSED ENGINEERING, SURVEYING & MAPPING BUSINESS No. 271
 FLORIDA LICENSED LANDSCAPE ARCHITECTURE BUSINESS No. C000114

MATERIAL SHOWN HEREON IS THE PROPERTY OF CRAVEN-THOMPSON & ASSOCIATES, INC. AND SHALL NOT BE REPRODUCED IN WHOLE OR IN PART WITHOUT PERMISSION OF CRAVEN-THOMPSON & ASSOCIATES, INC. WRITING CRAVEN-THOMPSON & ASSOCIATES, INC. COPYRIGHT ©2004


FOR: THE CITY OF FORT LAUDERDALE



SCALE: 1"=100'

NOTE: THIS IS NOT A SKETCH OF SURVEY, but only a graphic depiction of the description shown hereon. There has been no field work, viewing of the subject property, or monuments set in connection with the preparation of the information shown hereon.

SKETCH TO ACCOMPANY DESCRIPTION 40' WIDE RAW WATER LINE PW#30 TO PW#31

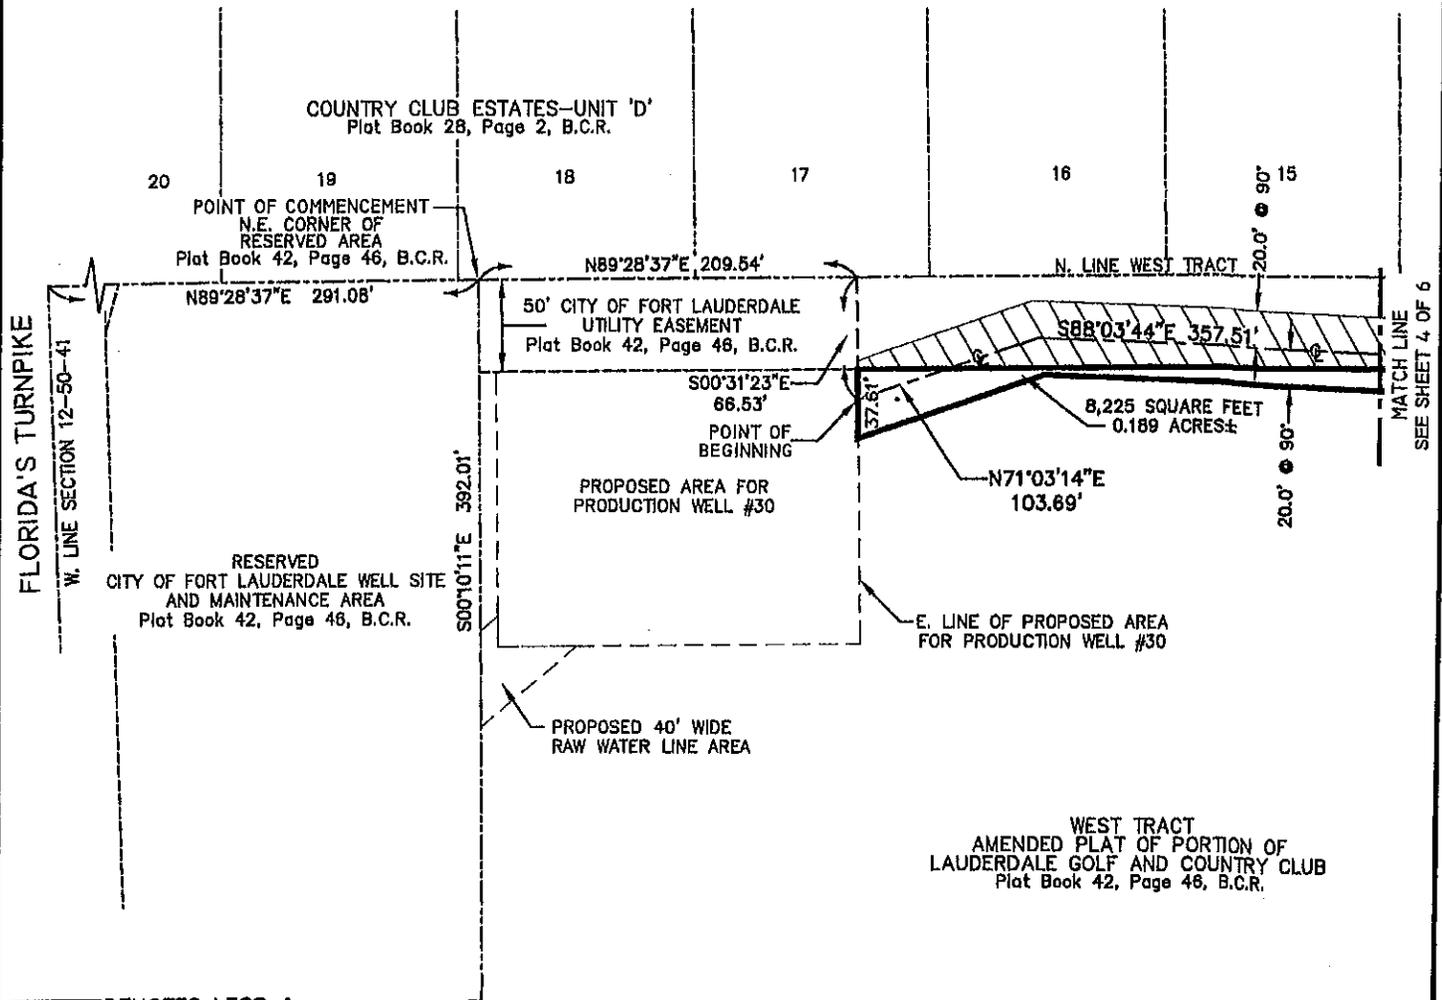

DENOTES LESS & EXCEPT PORTION
 SEE SHEET 1 OF 6 FOR LOCATION SKETCH, SURVEYOR'S NOTES AND ABBREVIATION LEGEND.
 SEE SHEET 2 OF 6 FOR LEGAL DESCRIPTION.
 SEE SHEETS 4, 5 & 6 OF 6 FOR REMAINDER OF BOUNDARY INFORMATION.

WEST TRACT
AMENDED PLAT OF PORTION OF
LAUDERDALE GOLF AND COUNTRY CLUB
Plat Book 42, Page 46, B.C.R.

SHEET 3 OF 6 SHEETS

UPDATES and/or REVISIONS	DATE	BY	CK'D	NOTE			
				<p>NOTE The undersigned and CRAVEN-THOMPSON & ASSOCIATES, INC. make no representations or guarantees as to the information reflected hereon pertaining to easements, rights-of-way, set back lines, reservations, agreements and other similar matters, and further, this instrument is not intended to reflect or set forth all such matters. Such information should be obtained and confirmed by others through appropriate title verification.</p> <p>NOTE Lands shown hereon were not abstracted for right-of-way and/or easements of record.</p> <p>G:\2009\09-0026 DIXIE WELL FIELD EASEMENTS\DWG\SD-40' WATER EASE PW 30 TO PW 31REV.DWG</p>			
JOB NO.: 09-0026		DRAWN BY: T.S.		CHECKED BY: R.Y.	F.B. N/A	PG. N/A	DATED: 11-28-12



CRAVEN • THOMPSON & ASSOCIATES, INC.

ENGINEERS • PLANNERS • SURVEYORS

3563 N.W. 53RD STREET, FORT LAUDERDALE, FLORIDA 33309 FAX: (954) 739-6409 TEL.: (954) 739-6400
 FLORIDA LICENSED ENGINEERING, SURVEYING & MAPPING BUSINESS No. 271
 FLORIDA LICENSED LANDSCAPE ARCHITECTURE BUSINESS No. C000114

MATERIAL SHOWN HEREON IS THE PROPERTY OF CRAVEN-THOMPSON & ASSOCIATES, INC. AND SHALL NOT BE REPRODUCED IN WHOLE OR IN PART WITHOUT PERMISSION OF CRAVEN-THOMPSON & ASSOCIATES, INC. WRITING CRAVEN-THOMPSON & ASSOCIATES, INC. COPYRIGHT ©2004


FOR: THE CITY OF FORT LAUDERDALE



SCALE: 1"=100'

NOTE: THIS IS NOT A SKETCH OF SURVEY, but only a graphic depiction of the description shown hereon. There has been no field work, viewing of the subject property, or monuments set in connection with the preparation of the information shown hereon.

SKETCH TO ACCOMPANY DESCRIPTION 40' WIDE RAW WATER LINE PW#30 TO PW#31

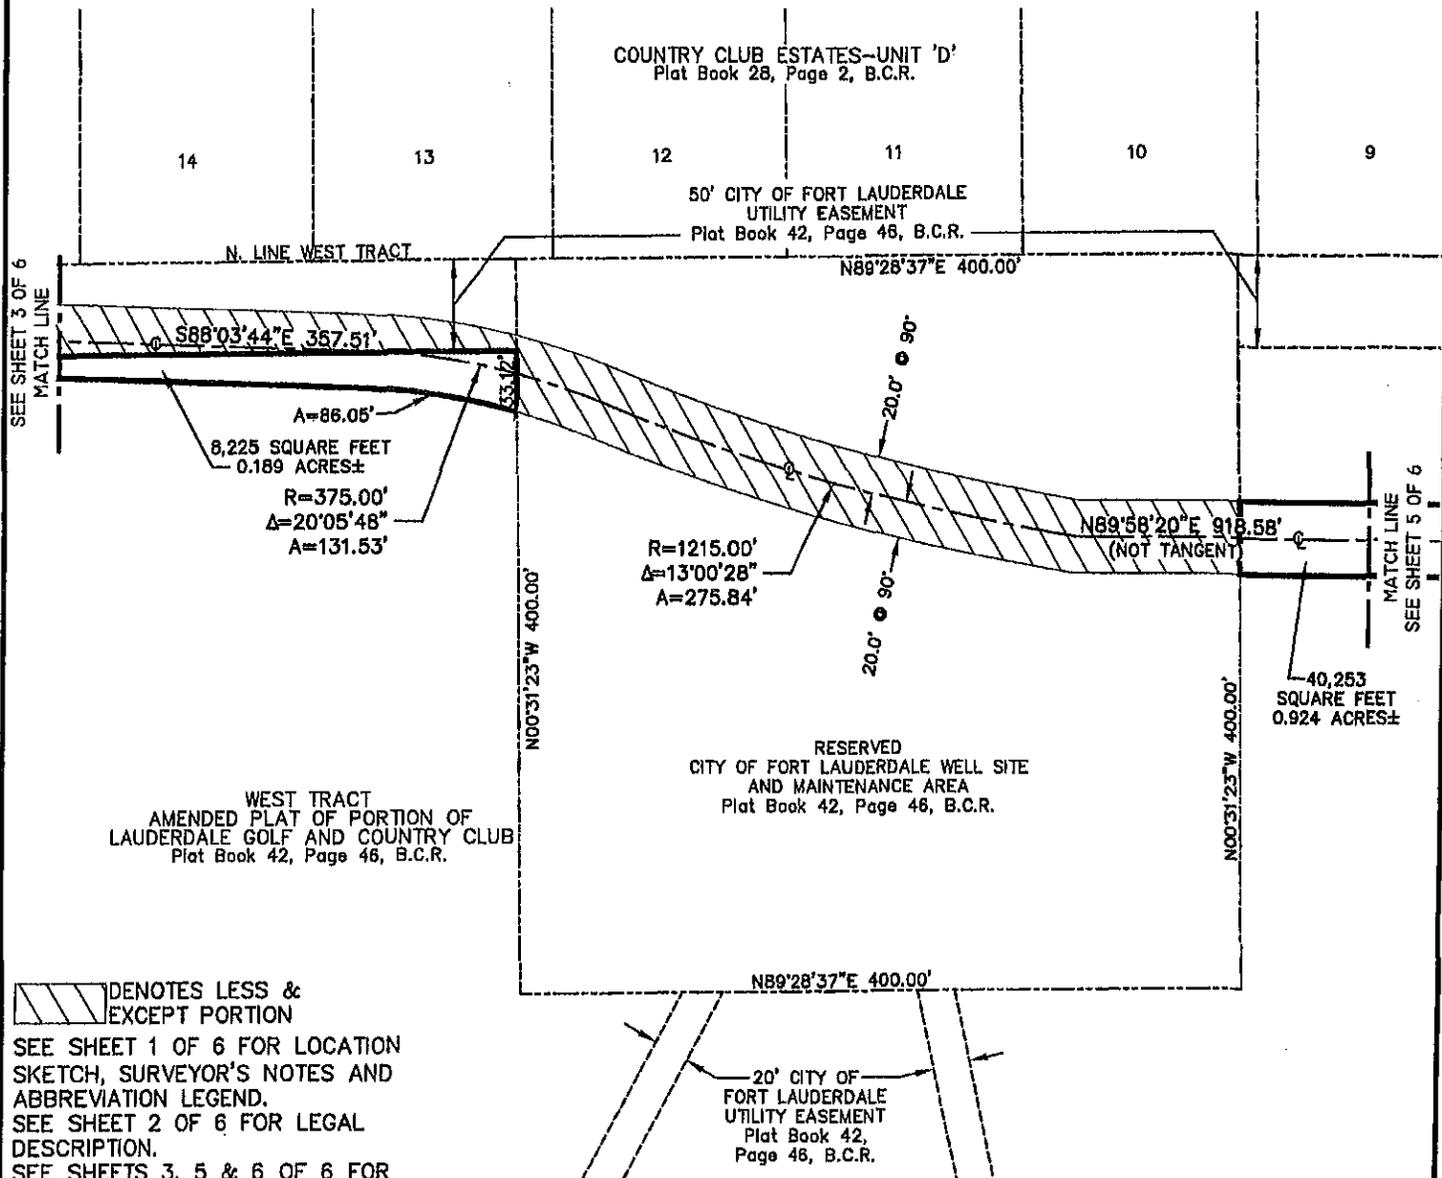

DENOTES LESS & EXCEPT PORTION

SEE SHEET 1 OF 6 FOR LOCATION SKETCH, SURVEYOR'S NOTES AND ABBREVIATION LEGEND.
 SEE SHEET 2 OF 6 FOR LEGAL DESCRIPTION.
 SEE SHEETS 3, 5 & 6 OF 6 FOR REMAINDER OF BOUNDARY INFORMATION.

SHEET 4 OF 6 SHEETS

UPDATES and/or REVISIONS	DATE	BY	CK'D

NOTE The undersigned and CRAVEN-THOMPSON & ASSOCIATES, INC. make no representations or guarantees as to the information reflected hereon pertaining to easements, rights-of-way, set back lines, reservations, agreements and other similar matters, and further, this instrument is not intended to reflect or set forth all such matters. Such information should be obtained and confirmed by others through appropriate title verification.

NOTE Lands shown hereon were not abstracted for right-of-way and/or easements of record.

G:\2009\09-0026 DIXIE WELL FIELD EASEMENTS\DWG\SD-40' WATER EASE PW 30 TO PW 31REV.DWG



CRAVEN • THOMPSON & ASSOCIATES, INC.

ENGINEERS PLANNERS SURVEYORS

3563 N.W. 53RD STREET, FORT LAUDERDALE, FLORIDA 33309 FAX: (954) 739-6409 TEL.: (954) 739-6400
 FLORIDA LICENSED ENGINEERING, SURVEYING & MAPPING BUSINESS No. 271
 FLORIDA LICENSED LANDSCAPE ARCHITECTURE BUSINESS No. 0000114

MATERIAL SHOWN HEREON IS THE PROPERTY OF CRAVEN-THOMPSON & ASSOCIATES, INC. AND SHALL NOT BE REPRODUCED IN WHOLE OR IN PART WITHOUT PERMISSION OF CRAVEN-THOMPSON & ASSOCIATES, INC. WRITING CRAVEN-THOMPSON & ASSOCIATES, INC. COPYRIGHT © 2004



FOR: THE CITY OF FORT LAUDERDALE



SCALE: 1" = 100'

NOTE: THIS IS NOT A SKETCH OF SURVEY, but only a graphic depiction of the description shown hereon. There has been no field work, viewing of the subject property, or monuments set in connection with the preparation of the information shown hereon.

SKETCH TO ACCOMPANY DESCRIPTION 40' WIDE RAW WATER LINE PW#30 TO PW#31

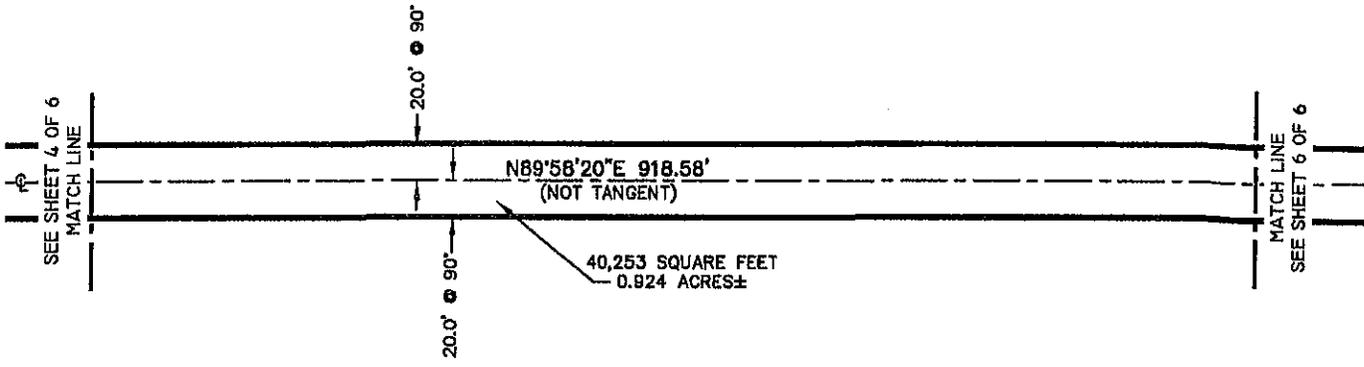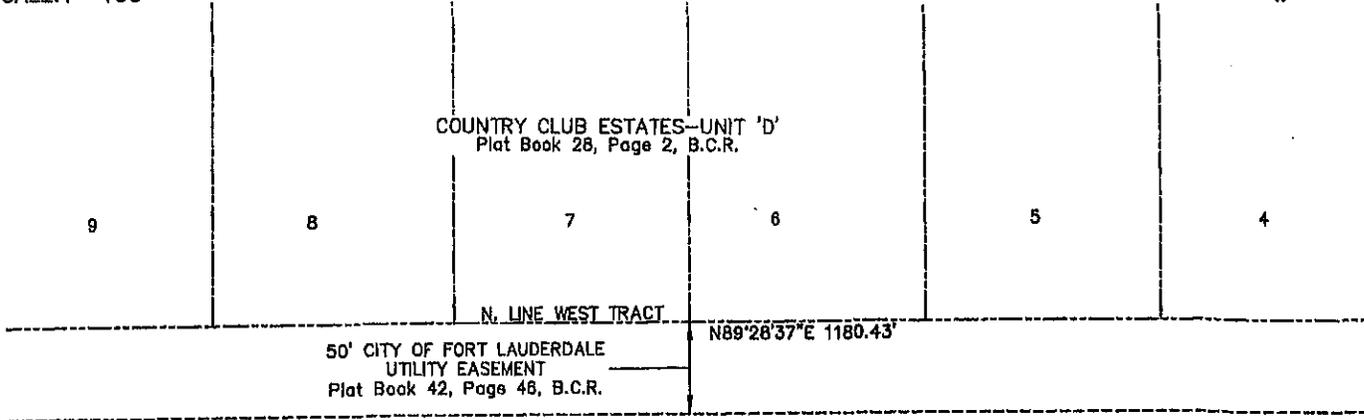

WEST TRACT
 AMENDED PLAT OF PORTION OF
 LAUDERDALE GOLF AND COUNTRY CLUB
 Plat Book 42, Page 48, B.C.R.

SEE SHEET 1 OF 6 FOR LOCATION SKETCH, SURVEYOR'S NOTES AND ABBREVIATION LEGEND.
 SEE SHEET 2 OF 6 FOR LEGAL DESCRIPTION.
 SEE SHEETS 3, 4 & 6 OF 6 FOR REMAINDER OF BOUNDARY INFORMATION.

SHEET 5 OF 6 SHEETS

UPDATES and/or REVISIONS	DATE	BY	CK'D	NOTE
				<p>NOTE The undersigned and CRAVEN-THOMPSON & ASSOCIATES, INC. make no representations or guarantees as to the information reflected hereon pertaining to easements, rights-of-way, set back lines, reservations, agreements and other similar matters, and further, this instrument is not intended to reflect or set forth all such matters. Such information should be obtained and confirmed by others through appropriate title verification.</p> <p>NOTE Lands shown hereon were not abstracted for right-of-way and/or easements of record.</p> <p>G:\2009\09-0026 DIXIE WELL FIELD EASEMENTS\DWG\SD-40' WATER EASE PW 30 TO PW 31REV.DWG</p>



CRAVEN • THOMPSON & ASSOCIATES, INC.

ENGINEERS PLANNERS SURVEYORS

3563 N.W. 53RD STREET, FORT LAUDERDALE, FLORIDA 33309 FAX: (954) 739-6409 TEL.: (954) 739-6400
 FLORIDA LICENSED ENGINEERING, SURVEYING & MAPPING BUSINESS No. 271
 FLORIDA LICENSED LANDSCAPE ARCHITECTURE BUSINESS No. C000114

MATERIAL SHOWN HEREON IS THE PROPERTY OF CRAVEN-THOMPSON & ASSOCIATES, INC. AND SHALL NOT BE REPRODUCED IN WHOLE OR IN PART WITHOUT PERMISSION OF CRAVEN-THOMPSON & ASSOCIATES, INC. WRITING CRAVEN-THOMPSON & ASSOCIATES, INC. COPYRIGHT ©2004


FOR: THE CITY OF FORT LAUDERDALE

NOTE: THIS IS NOT A SKETCH OF SURVEY, but only a graphic depiction of the description shown hereon. There has been no field work, viewing of the subject property, or monuments set in connection with the preparation of the information shown hereon.

SKETCH TO ACCOMPANY DESCRIPTION 40' WIDE RAW WATER LINE PW#30 TO PW#31



SCALE: 1"=100'

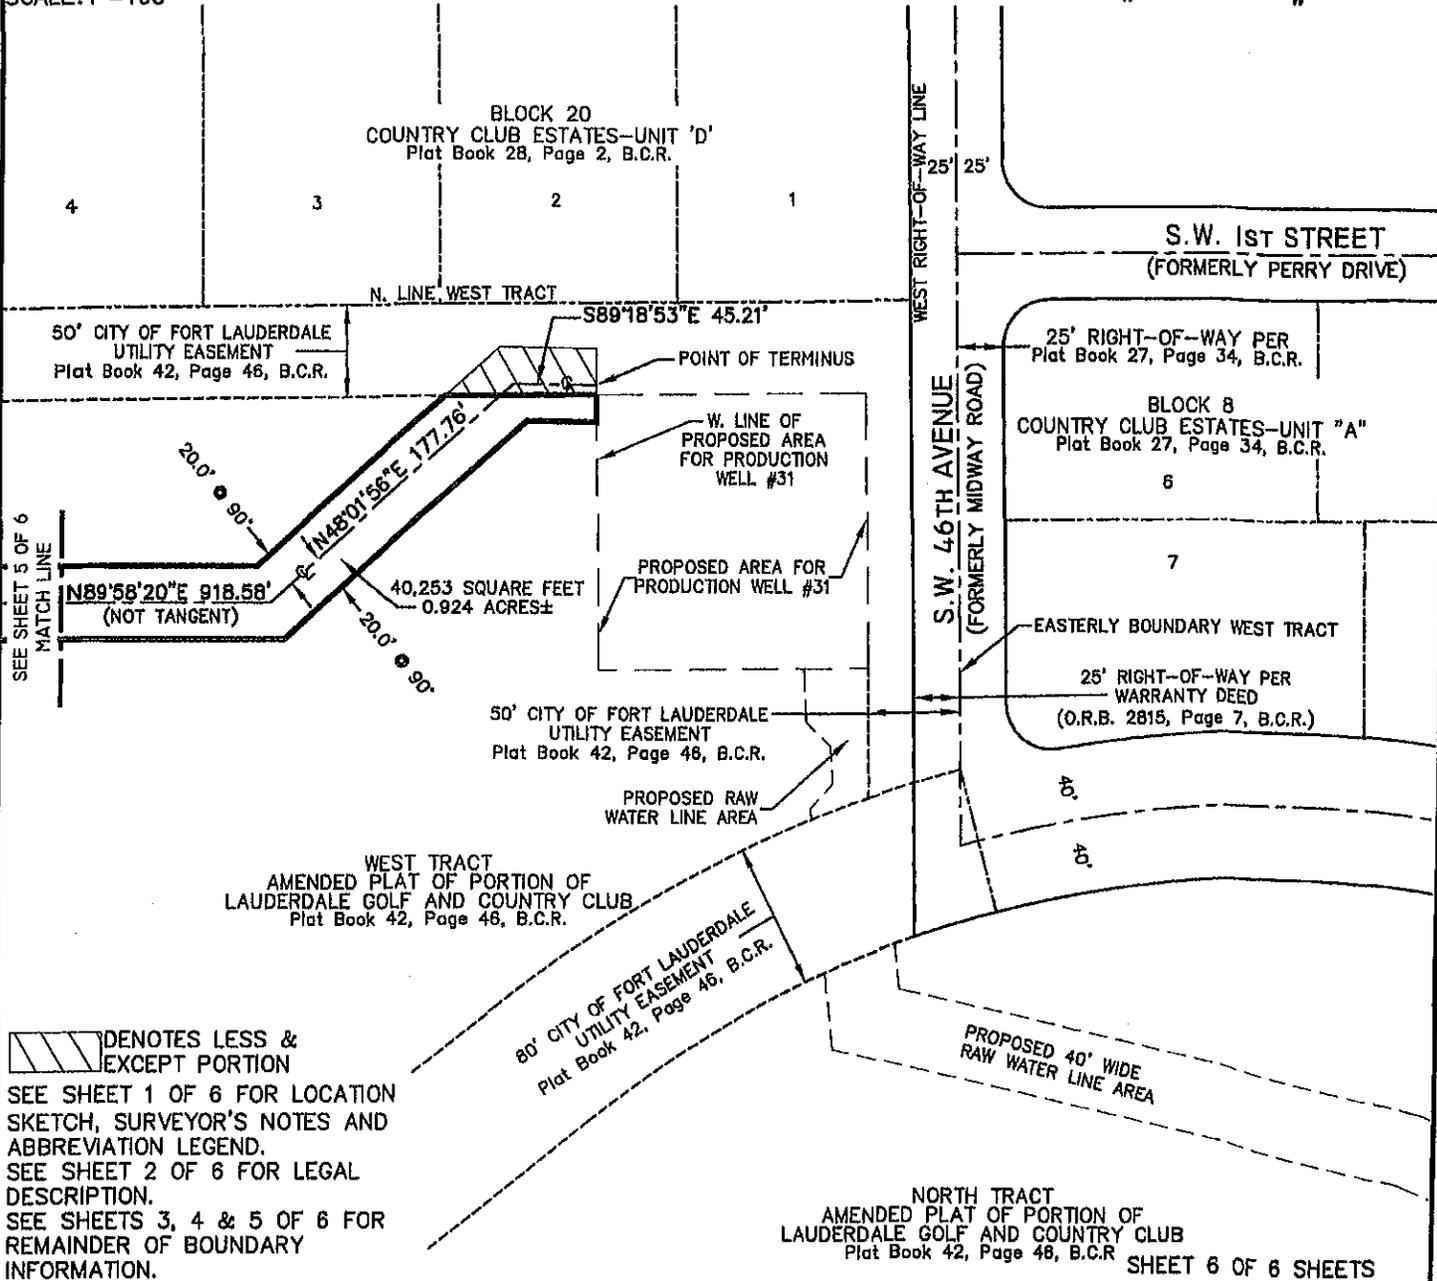

DENOTES LESS & EXCEPT PORTION
 SEE SHEET 1 OF 6 FOR LOCATION SKETCH, SURVEYOR'S NOTES AND ABBREVIATION LEGEND.
 SEE SHEET 2 OF 6 FOR LEGAL DESCRIPTION.
 SEE SHEETS 3, 4 & 5 OF 6 FOR REMAINDER OF BOUNDARY INFORMATION.

NOTE The undersigned and CRAVEN-THOMPSON & ASSOCIATES, INC. make no representations or guarantees as to the information reflected hereon pertaining to easements, rights-of-way, set back lines, reservations, agreements and other similar matters, and further, this instrument is not intended to reflect or set forth all such matters. Such information should be obtained and confirmed by others through appropriate title verification.

NOTE Lands shown hereon were not abstracted for right-of-way and/or easements of record.

G:\2009\09-0026 DIXIE WELL FIELD EASEMENTS\DWG\SD-40' WATER EASE PW 30 TO PW 31REV.DWG

UPDATES and/or REVISIONS	DATE	BY	CK'D



CRAVEN • THOMPSON & ASSOCIATES, INC.
 ENGINEERS • PLANNERS • SURVEYORS

3563 N.W. 53RD STREET, FORT LAUDERDALE, FLORIDA 33309 FAX: (954) 739-6409 TEL.: (954) 739-6400
 FLORIDA LICENSED ENGINEERING, SURVEYING & MAPPING BUSINESS No. 271
 FLORIDA LICENSED LANDSCAPE ARCHITECTURE BUSINESS No. C000114

MATERIAL SHOWN HEREON IS THE PROPERTY OF CRAVEN-THOMPSON & ASSOCIATES, INC. AND SHALL NOT BE REPRODUCED IN WHOLE OR IN PART WITHOUT PERMISSION OF CRAVEN-THOMPSON & ASSOCIATES, INC. WRITING CRAVEN-THOMPSON & ASSOCIATES, INC. COPYRIGHT ©2004

FOR: THE CITY OF FORT LAUDERDALE



SCALE: 1"=800'

SURVEYOR'S NOTES:


- 1) THE BEARINGS SHOWN HEREON ARE BASED ON THE NORTH AMERICAN DATUM OF 1983/1990 (NAD 83/90), STATE PLANE COORDINATE SYSTEM (FLORIDA EAST ZONE) AND BASED ON NATIONAL GEODETIC SURVEY MONUMENTS "N546" AND "ANNA" AS REFERENCED ON AS-BUILT PLANS PREPARED BY SCOTT A. GUZZI & ASSOCIATES, INC. DATED 11-28-05, FILE NO. WS-04-07, SHEETS C-31 THRU C-51. THE ANGULAR DEFLECTION DIFFERENCE FROM BEARINGS SHOWN ON THE AMENDED PLAT OF PORTION OF LAUDERDALE GOLF AND COUNTRY CLUB, PLAT BOOK 42, PAGE 46, BROWARD COUNTY RECORDS IS -0°21'12".
- 2) THIS DOCUMENT CONSISTS OF 4 SHEETS AND EACH SHEET SHALL NOT BE CONSIDERED FULL, VALID AND COMPLETE UNLESS ATTACHED TO THE OTHERS.
- 3) ALL EASEMENTS SHOWN HEREON ARE PER THE RECORD PLAT UNLESS OTHERWISE NOTED.
- 4) THE SIDELINES OF THIS EASEMENT ARE TO SHORTENED OR LENGTHENED SO AS TO CREATE A CONTINUOUS STRIP.
- 5) SEE SHEET 2 OF 4 FOR LEGAL DESCRIPTION.
- 6) SEE SHEETS 3 & 4 OF 4 FOR BOUNDARY INFORMATION SKETCH.

ABBREVIATION LEGEND

B.C.R.	BROWARD COUNTY RECORDS
R	RADIUS
Δ	CENTRAL ANGLE
A	ARC DISTANCE
⊙	CENTERLINE
PW	PRODUCTION WELL
O.R.B.	OFFICIAL RECORDS BOOK
PG.	PAGE

NOTE: THIS IS NOT A SKETCH OF SURVEY, but only a graphic depiction of the description shown hereon. There has been no field work, viewing of the subject property, or monuments set in connection with the preparation of the information shown hereon.

LOCATION SKETCH
40' WIDE RAW WATER LINE PW#31 TO PW#32

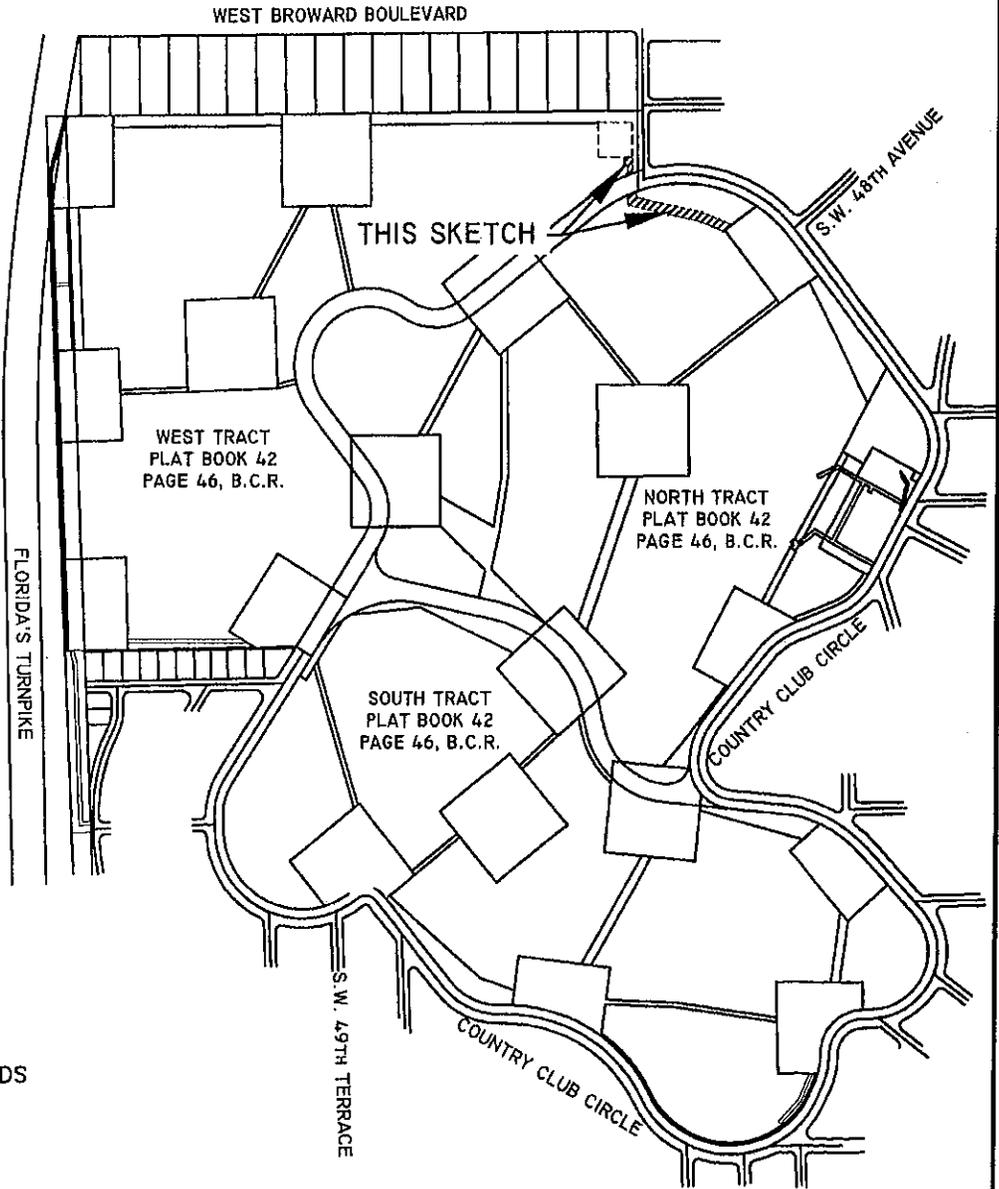

SHEET 1 OF 4 SHEETS

UPDATES and/or REVISIONS	DATE	BY	CK'D

NOTE The undersigned and CRAVEN-THOMPSON & ASSOCIATES, INC. make no representations or guarantees as to the information reflected hereon pertaining to easements, rights-of-way, set back lines, reservations, agreements and other similar matters, and further, this instrument is not intended to reflect or set forth all such matters. Such information should be obtained and confirmed by others through appropriate title verification.

NOTE Lands shown hereon were not abstracted for right-of-way and/or easements of record.

G:\2009\09-0026 DIXIE WELL FIELD EASEMENTS\DWG\SD-40' WATER EASE PW 31 TO PW 32REV.DWG

JOB NO.: 09-0026	DRAWN BY: T.S.	CHECKED BY: R.Y.	F.B.N/A	PG.N/A	DATED: 11-28-12
------------------	----------------	------------------	---------	--------	-----------------

DESCRIPTION: (40' WIDE RAW WATER LINE PW#31 TO PW#32)

A PORTION OF WEST TRACT AND NORTH TRACT, AMENDED PLAT OF PORTION OF LAUDERDALE GOLF AND COUNTRY CLUB, ACCORDING TO THE PLAT THEREOF AS RECORDED IN PLAT BOOK 42, PAGE 46 OF THE PUBLIC RECORDS OF BROWARD COUNTY, FLORIDA, BEING A STRIP OF LAND 40.00 FEET IN WIDTH, LYING 20.00 FEET ON EACH SIDE OF AND PARALLEL WITH, WHEN MEASURED AT RIGHT ANGLES TO THE FOLLOWING DESCRIBED CENTERLINE:

COMMENCING AT THE SOUTHEAST CORNER OF LOT 1, BLOCK 20, COUNTRY CLUB ESTATES-UNIT 'D', ACCORDING TO THE PLAT THEREOF AS RECORDED IN PLAT BOOK 28, PAGE 2 OF SAID PUBLIC RECORDS; THENCE SOUTH 00°31'23" EAST, ALONG THE WEST RIGHT-OF-WAY LINE S.W. 46th AVENUE (FORMERLY MIDWAY ROAD), AS RECORDED IN OFFICIAL RECORDS BOOK 2815, PAGE 7, OF SAID PUBLIC RECORDS, A DISTANCE OF 200.00 FEET; THENCE SOUTH 89°28'37" WEST, A DISTANCE OF 40.13 FEET TO THE POINT OF BEGINNING OF SAID CENTERLINE, SAID POINT BEING ON THE SOUTH LINE OF A PROPOSED AREA FOR PRODUCTION WELL #31; THENCE SOUTH 02°41'55" EAST, A DISTANCE OF 20.68 FEET; THENCE SOUTH 45°18'15" EAST, A DISTANCE OF 18.65 FEET; THENCE SOUTH 03°46'57" EAST, A DISTANCE OF 36.08 FEET; THENCE SOUTH 41°52'23" WEST, A DISTANCE OF 17.89 FEET; THENCE SOUTH 05°18'21" EAST, A DISTANCE OF 108.46 FEET; THENCE SOUTH 77°13'45" EAST, A DISTANCE OF 310.92 FEET; THENCE SOUTH 68°12'50" EAST, A DISTANCE OF 129.91 FEET TO THE POINT OF TERMINUS, SAID POINT BEING ON THE NORTHWEST LINE OF A RESERVED AREA AS SHOWN ON SAID AMENDED PLAT OF PORTION OF LAUDERDALE GOLF AND COUNTRY CLUB.

LESS AND EXCEPT:


THAT PORTION OF THE ABOVE DESCRIBED PROPERTY LYING WITHIN THAT CERTAIN 50 FOOT WIDE AND 80 FOOT WIDE CITY OF FORT LAUDERDALE UTILITY EASEMENT, BOTH AS SHOWN ON SAID AMENDED PLAT OF PORTION OF LAUDERDALE GOLF AND COUNTRY CLUB.

SAID LANDS SITUATE LYING AND BEING IN THE CITY OF FORT LAUDERDALE, BROWARD COUNTY, FLORIDA CONTAINING 0.486 ACRES OR (21,162 SQUARE FEET) MORE OR LESS.

CERTIFICATE:

WE HEREBY CERTIFY THAT THIS DESCRIPTION AND SKETCH CONFORMS TO THE MINIMUM TECHNICAL STANDARDS FOR LAND SURVEYING IN THE STATE OF FLORIDA, AS OUTLINED IN RULES 5J-17, (FLORIDA ADMINISTRATIVE CODE), AS ADOPTED BY THE DEPARTMENT OF AGRICULTURE AND CONSUMER SERVICES, BOARD OF PROFESSIONAL SURVEYORS AND MAPPERS IN SEPTEMBER, 1981, AS AMENDED, PURSUANT TO CHAPTER 472.027 OF THE FLORIDA STATUTES, AND IS TRUE AND CORRECT TO THE BEST OF MY KNOWLEDGE AND BELIEF.

CRAVEN THOMPSON & ASSOCIATES, INC.
CERTIFICATE OF AUTHORIZATION NO. LB271

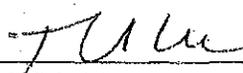

THOMAS C. SHAHAN
PROFESSIONAL SURVEYOR AND MAPPER NO. 4387
STATE OF FLORIDA

DEC 03 2012

THIS SKETCH & DESCRIPTION OR THE COPIES THEREOF ARE NOT VALID WITHOUT THE SIGNATURE AND THE ORIGINAL RAISED SEAL OF A FLORIDA LICENSED SURVEYOR AND MAPPER.

SEE SHEET 1 OF 4 FOR LOCATION SKETCH, SURVEYOR'S NOTES AND ABBREVIATION LEGEND.
SEE SHEETS 3 AND 4 OF 4 FOR BOUNDARY INFORMATION SKETCH.

SHEET 2 OF 4 SHEETS
JOB NO. 09-0026
DATED: November 28, 2012



Craven • Thompson & Associates, Inc.

ENGINEERS • PLANNERS • SURVEYORS

3563 N.W. 53RD STREET, FORT LAUDERDALE, FLORIDA 33309 FAX: (954) 739-6409 TEL.: (954) 739-6400
 FLORIDA LICENSED ENGINEERING, SURVEYING & MAPPING BUSINESS No. 271
 FLORIDA LICENSED LANDSCAPE ARCHITECTURE BUSINESS No. C000114


MATERIAL SHOWN HEREON IS THE PROPERTY OF CRAVEN-THOMPSON & ASSOCIATES, INC. AND SHALL NOT BE REPRODUCED IN WHOLE OR IN PART WITHOUT PERMISSION OF CRAVEN-THOMPSON & ASSOCIATES, INC. WRITING CRAVEN-THOMPSON & ASSOCIATES, INC. COPYRIGHT ©2004

FOR: THE CITY OF FORT LAUDERDALE

NOTE: THIS IS NOT A SKETCH OF SURVEY, but only a graphic depiction of the description shown hereon. There has been no field work, viewing of the subject property, or monuments set in connection with the preparation of the information shown hereon.

SKETCH TO ACCOMPANY DESCRIPTION 40' WIDE RAW WATER LINE PW#31 TO PW#32

SCALE: 1" = 100'

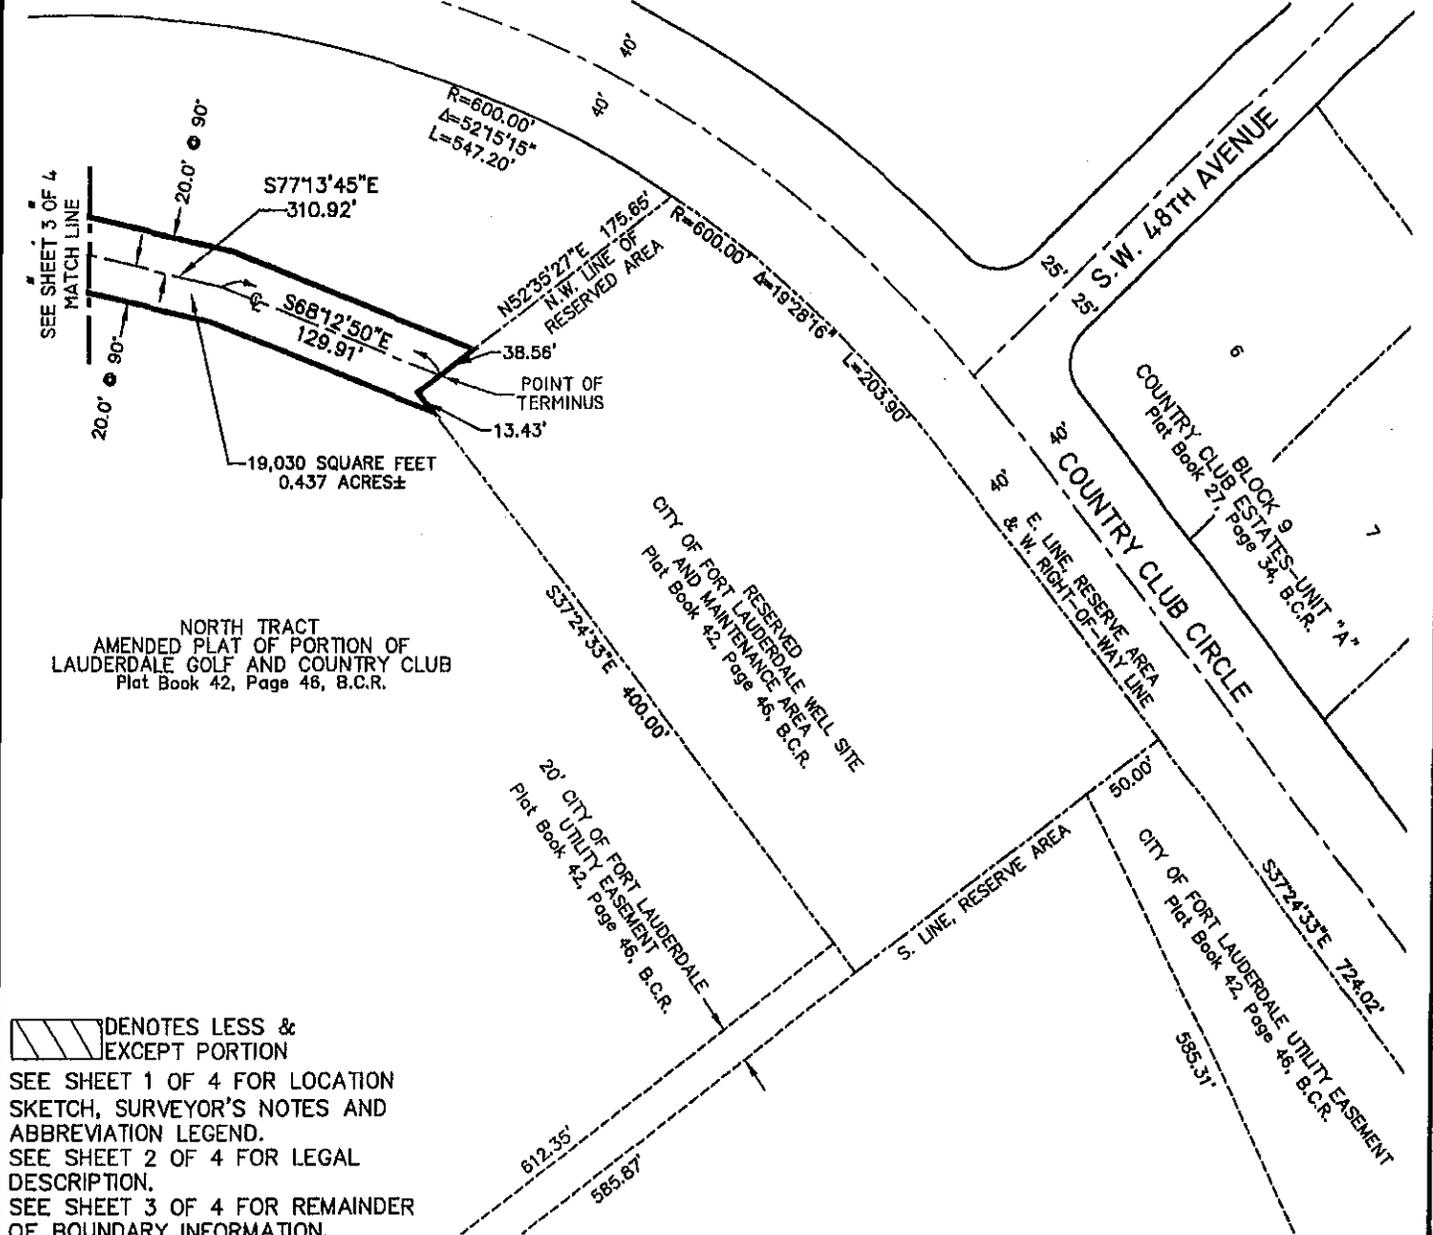

/// DENOTES LESS & EXCEPT PORTION
 SEE SHEET 1 OF 4 FOR LOCATION SKETCH, SURVEYOR'S NOTES AND ABBREVIATION LEGEND.
 SEE SHEET 2 OF 4 FOR LEGAL DESCRIPTION.
 SEE SHEET 3 OF 4 FOR REMAINDER OF BOUNDARY INFORMATION.

SHEET 4 OF 4 SHEETS

UPDATES and/or REVISIONS	DATE	BY	CK'D

NOTE The undersigned and CRAVEN-THOMPSON & ASSOCIATES, INC. make no representations or guarantees as to the information reflected hereon pertaining to easements, rights-of-way, set back lines, reservations, agreements and other similar matters, and further, this instrument is not intended to reflect or set forth all such matters. Such information should be obtained and confirmed by others through appropriate title verification.

NOTE Lands shown hereon were not abstracted for right-of-way and/or easements of record.

G:\2009\09-0026 DIXIE WELL FIELD EASEMENTS\DWG\SD-40' WATER EASE PW 31 TO PW 32REV.DWG



CRAVEN • THOMPSON & ASSOCIATES, INC.

ENGINEERS PLANNERS SURVEYORS

3563 N.W. 53RD STREET, FORT LAUDERDALE, FLORIDA 33309 FAX: (954) 739-6409 TEL.: (954) 739-6400
 FLORIDA LICENSED ENGINEERING, SURVEYING & MAPPING BUSINESS No. 271
 FLORIDA LICENSED LANDSCAPE ARCHITECTURE BUSINESS No. C000114

MATERIAL SHOWN HEREON IS THE PROPERTY OF CRAVEN-THOMPSON & ASSOCIATES, INC. AND SHALL NOT BE REPRODUCED IN WHOLE OR IN PART WITHOUT PERMISSION OF CRAVEN-THOMPSON & ASSOCIATES, INC. WRITING CRAVEN-THOMPSON & ASSOCIATES, INC. COPYRIGHT © 2004

FOR: THE CITY OF FORT LAUDERDALE



SCALE: 1"=800'

SURVEYOR'S NOTES:


- 1) THE BEARINGS SHOWN HEREON ARE BASED ON THE NORTH AMERICAN DATUM OF 1983/1990 (NAD 83/90), STATE PLANE COORDINATE SYSTEM (FLORIDA EAST ZONE) AND BASED ON NATIONAL GEODETIC SURVEY MONUMENTS "N546" AND "ANNA" AS REFERENCED ON AS-BUILT PLANS PREPARED BY SCOTT A. GUZZI & ASSOCIATES, INC. DATED 11-28-05, FILE NO. WS-04-07, SHEETS C-31 THRU C-51. THE ANGULAR DEFLECTION DIFFERENCE FROM BEARINGS SHOWN ON THE AMENDED PLAT OF PORTION OF LAUDERDALE GOLF AND COUNTRY CLUB, PLAT BOOK 42, PAGE 46, BROWARD COUNTY RECORDS IS -0'21'12".
- 2) THIS DOCUMENT CONSISTS OF 5 SHEETS AND EACH SHEET SHALL NOT BE CONSIDERED FULL, VALID AND COMPLETE UNLESS ATTACHED TO THE OTHERS.
- 3) ALL EASEMENTS SHOWN HEREON ARE PER THE RECORD PLAT UNLESS OTHERWISE NOTED.
- 4) THE SIDELINES OF THIS EASEMENT ARE TO SHORTENED OR LENGTHENED SO AS TO CREATE A CONTINUOUS STRIP.
- 5) SEE SHEET 2 OF 5 FOR LEGAL DESCRIPTION.
- 6) SEE SHEETS 3, 4 & 5 OF 5 FOR BOUNDARY INFORMATION SKETCH.

ABBREVIATION LEGEND

B.C.R.	BROWARD COUNTY RECORDS
R	RADIUS
Δ	CENTRAL ANGLE
A	ARC DISTANCE
⊙	CENTERLINE
PW	PRODUCTION WELL
O.R.B.	OFFICIAL RECORDS BOOK
PG.	PAGE

NOTE: THIS IS NOT A SKETCH OF SURVEY, but only a graphic depiction of the description shown hereon. There has been no field work, viewing of the subject property, or monuments set in connection with the preparation of the information shown hereon.

LOCATION SKETCH 40' WIDE RAW WATER LINE TO PW #33

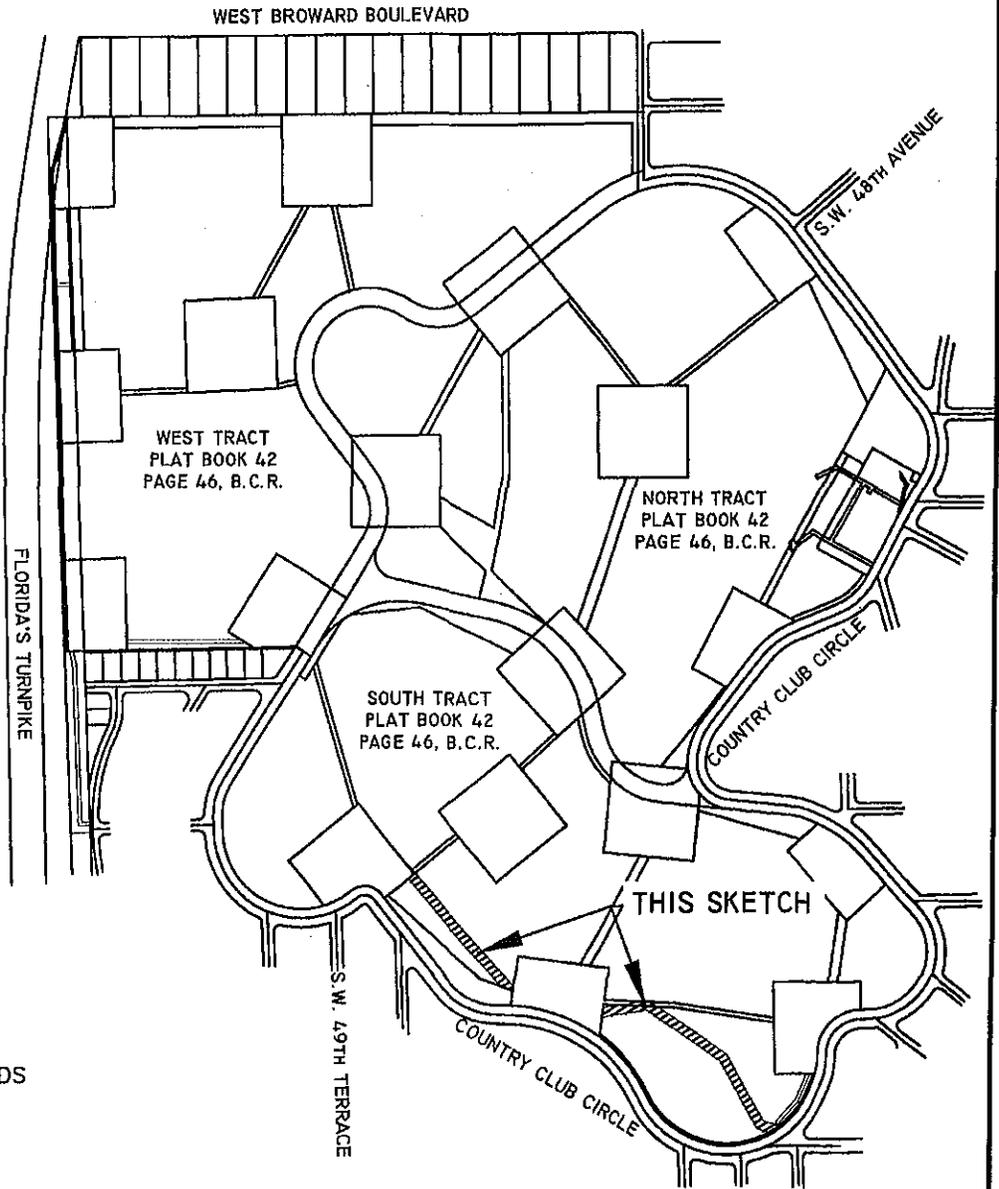

SHEET 1 OF 5 SHEETS

UPDATES and/or REVISIONS	DATE	BY	CK'D

NOTE The undersigned and CRAVEN-THOMPSON & ASSOCIATES, INC. make no representations or guarantees as to the information reflected hereon pertaining to easements, rights-of-way, set back lines, reservations, agreements and other similar matters, and further, this instrument is not intended to reflect or set forth all such matters. Such information should be obtained and confirmed by others through appropriate title verification.

NOTE Lands shown hereon were not abstracted for right-of-way and/or easements of record.

G:\2009\09-0026 DIXIE WELL FIELD EASEMENTS\DWG\SD-40' WATER EASE TO PW 33REV.DWG

JOB NO.: 09-0026	DRAWN BY: T.S.	CHECKED BY: R.Y.	F.B. N/A	PG. N/A	DATED: 11-27-12
------------------	----------------	------------------	----------	---------	-----------------

DESCRIPTION: (40' WIDE RAW WATER LINE TO PRODUCTION WELL #33)

A PORTION OF SOUTH TRACT, AMENDED PLAT OF PORTION OF LAUDERDALE GOLF AND COUNTRY CLUB, ACCORDING TO THE PLAT THEREOF AS RECORDED IN PLAT BOOK 42, PAGE 46 OF THE PUBLIC RECORDS OF BROWARD COUNTY, FLORIDA, BEING A STRIP OF LAND 40.00 FEET IN WIDTH, LYING 20.00 FEET ON EACH SIDE OF AND PARALLEL WITH, WHEN MEASURED AT RIGHT ANGLES TO THE FOLLOWING DESCRIBED CENTERLINE:

COMMENCE AT THE MOST SOUTHERLY SOUTHEAST CORNER OF A RESERVED AREA AS SHOWN ON SAID PLAT, SAID POINT BEING ON THE ARC OF A CIRCULAR CURVE TO THE RIGHT WHOSE RADIUS POINT BEARS NORTH 72°52'32" WEST FROM SAID POINT; THENCE SOUTHERLY ALONG THE ARC OF SAID CURVE HAVING A RADIUS OF 250.00 FEET, A CENTRAL ANGLE OF 08°30'01" FOR A DISTANCE OF 37.09 FEET TO THE POINT OF TANGENCY; THENCE SOUTH 25°37'30" WEST, A DISTANCE OF 59.03 FEET TO THE POINT OF CURVATURE OF A CIRCULAR CURVE TO THE RIGHT; THENCE SOUTHWESTERLY ALONG THE ARC OF SAID CURVE HAVING A RADIUS OF 400.04 FEET, A CENTRAL ANGLE OF 29°46'55" FOR A DISTANCE OF 207.94 FEET; THENCE NORTH 73°57'14" WEST, A DISTANCE OF 8.36 FEET; THENCE NORTH 80°54'09" WEST, A DISTANCE OF 5.28 FEET TO THE POINT OF BEGINNING OF SAID CENTERLINE; THENCE CONTINUE NORTH 80°54'09" WEST, A DISTANCE OF 44.81 FEET; THENCE NORTH 59°13'26" WEST, A DISTANCE OF 28.26 FEET; THENCE NORTH 29°42'01" WEST, A DISTANCE OF 327.98 FEET; THENCE NORTH 55°24'57" WEST, A DISTANCE OF 402.81 FEET; THENCE SOUTH 82°16'35" WEST, A DISTANCE OF 177.24 FEET; THENCE SOUTH 77°49'34" WEST, A DISTANCE OF 77.91 FEET; THENCE NORTH 76°12'40" WEST, A DISTANCE OF 335.35 FEET; THENCE NORTH 45°24'12" WEST, A DISTANCE OF 163.68 FEET; THENCE NORTH 42°19'14" WEST, A DISTANCE OF 118.29 FEET; THENCE NORTH 40°49'45" WEST, A DISTANCE OF 461.91 FEET; THENCE NORTH 69°53'36" WEST, A DISTANCE OF 63.73 FEET; THENCE NORTH 74°05'43" WEST, A DISTANCE OF 73.64 FEET; THENCE NORTH 62°48'45" WEST, A DISTANCE OF 83.30 FEET TO THE POINT OF TERMINUS.

LESS AND EXCEPT:


THAT PORTION OF THE ABOVE DESCRIBED PROPERTY LYING WITHIN RESERVED AREAS, AND LYING WITHIN THAT CERTAIN CITY OF FORT LAUDERDALE UTILITY EASEMENT LYING ADJACENT TO COUNTRY CLUB CIRCLE, BOTH AS SHOWN ON SAID AMENDED PLAT OF PORTION OF LAUDERDALE GOLF AND COUNTRY CLUB.

SAID LANDS SITUATE LYING AND BEING IN THE CITY OF FORT LAUDERDALE, BROWARD COUNTY, FLORIDA CONTAINING 1.543 ACRES OR (67,208 SQUARE FEET) MORE OR LESS.

CERTIFICATE:

WE HEREBY CERTIFY THAT THIS DESCRIPTION AND SKETCH CONFORMS TO THE MINIMUM TECHNICAL STANDARDS FOR LAND SURVEYING IN THE STATE OF FLORIDA, AS OUTLINED IN RULES 5J-17, (FLORIDA ADMINISTRATIVE CODE), AS ADOPTED BY THE DEPARTMENT OF AGRICULTURE AND CONSUMER SERVICES, BOARD OF PROFESSIONAL SURVEYORS AND MAPPERS IN SEPTEMBER, 1981, AS AMENDED, PURSUANT TO CHAPTER 472.027 OF THE FLORIDA STATUTES, AND IS TRUE AND CORRECT TO THE BEST OF MY KNOWLEDGE AND BELIEF.

CRAVEN THOMPSON & ASSOCIATES, INC.
CERTIFICATE OF AUTHORIZATION NO. LB271

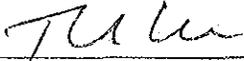
THOMAS C. SHAHAN
PROFESSIONAL SURVEYOR AND MAPPER NO. 4387
STATE OF FLORIDA

DEC 03 2012

THIS SKETCH & DESCRIPTION OR THE COPIES THEREOF ARE NOT VALID WITHOUT THE SIGNATURE AND THE ORIGINAL RAISED SEAL OF A FLORIDA LICENSED SURVEYOR AND MAPPER.

SEE SHEET 1 OF 5 FOR LOCATION SKETCH, SURVEYOR'S NOTES AND ABBREVIATION LEGEND.
SEE SHEETS 3, 4 AND 5 OF 5 FOR BOUNDARY INFORMATION SKETCH.

SHEET 2 OF 5 SHEETS

JOB NO. 09-0026

DATED: November 27, 2012



CRAVEN • THOMPSON & ASSOCIATES, INC.

ENGINEERS • PLANNERS • SURVEYORS


3563 N.W. 53RD STREET, FORT LAUDERDALE, FLORIDA 33309 FAX: (954) 739-6409 TEL.: (954) 739-6400
 FLORIDA LICENSED ENGINEERING, SURVEYING & MAPPING BUSINESS No. 271
 FLORIDA LICENSED LANDSCAPE ARCHITECTURE BUSINESS No. C000114

MATERIAL SHOWN HEREON IS THE PROPERTY OF CRAVEN THOMPSON & ASSOCIATES, INC. AND SHALL NOT BE REPRODUCED IN WHOLE OR IN PART WITHOUT PERMISSION OF CRAVEN THOMPSON & ASSOCIATES, INC. WRITING CRAVEN THOMPSON & ASSOCIATES, INC. COPYRIGHT © 2004

FOR: THE CITY OF FORT LAUDERDALE

NOTE: THIS IS NOT A SKETCH OF SURVEY, but only a graphic depiction of the description shown hereon. There has been no field work, viewing of the subject property, or monuments set in connection with the preparation of the information shown hereon.

SKETCH TO ACCOMPANY DESCRIPTION 40' WIDE RAW WATER LINE TO PW #33

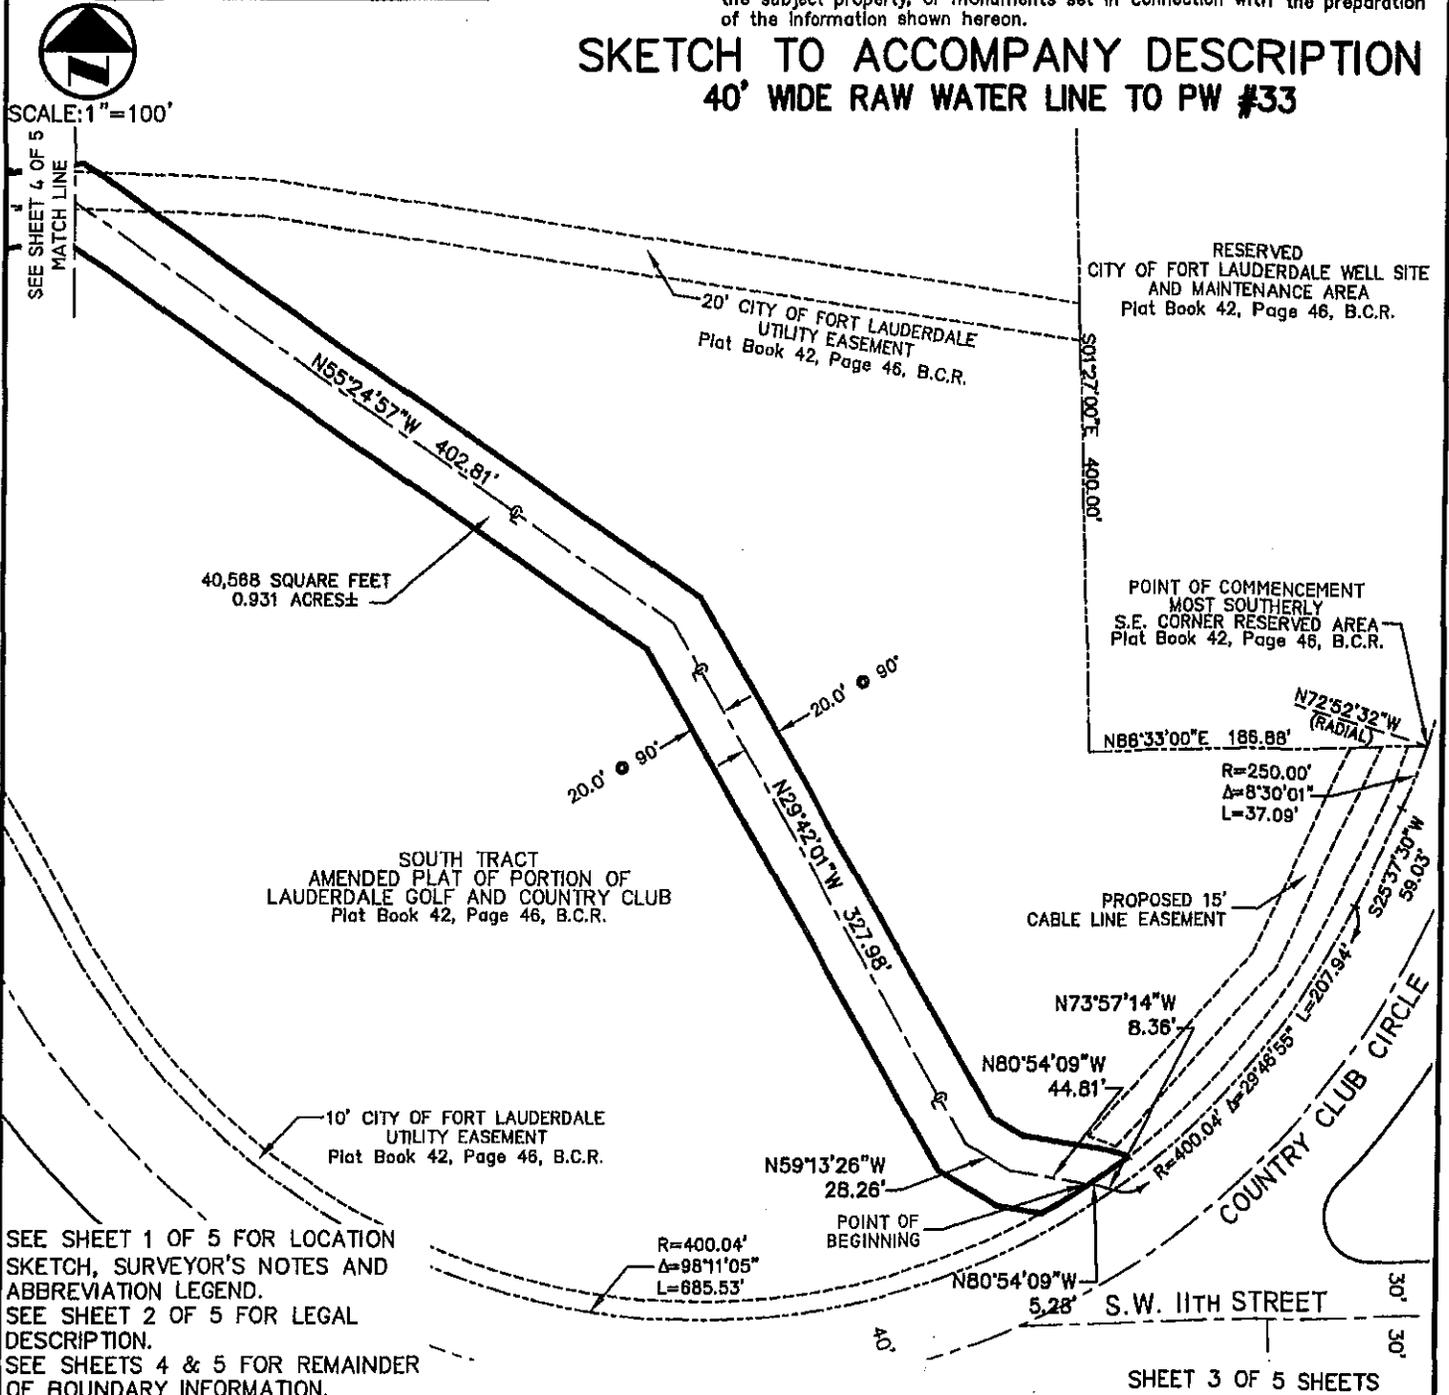

SCALE: 1" = 100'

SEE SHEET 4 OF 5
MATCH LINE

RESERVED
CITY OF FORT LAUDERDALE WELL SITE
AND MAINTENANCE AREA
Plat Book 42, Page 46, B.C.R.

40,588 SQUARE FEET
0.931 ACRES±

SOUTH TRACT
AMENDED PLAT OF PORTION OF
LAUDERDALE GOLF AND COUNTRY CLUB
Plat Book 42, Page 46, B.C.R.

POINT OF COMMENCEMENT
MOST SOUTHERLY
S.E. CORNER RESERVED AREA
Plat Book 42, Page 46, B.C.R.

PROPOSED 15'
CABLE LINE EASEMENT

10' CITY OF FORT LAUDERDALE
UTILITY EASEMENT
Plat Book 42, Page 46, B.C.R.

SEE SHEET 1 OF 5 FOR LOCATION
SKETCH, SURVEYOR'S NOTES AND
ABBREVIATION LEGEND.
SEE SHEET 2 OF 5 FOR LEGAL
DESCRIPTION.
SEE SHEETS 4 & 5 FOR REMAINDER
OF BOUNDARY INFORMATION.

SHEET 3 OF 5 SHEETS

UPDATES and/or REVISIONS	DATE	BY	CK'D

NOTE The undersigned and CRAVEN-THOMPSON & ASSOCIATES, INC. make no representations or guarantees as to the information reflected hereon pertaining to easements, rights-of-way, set back lines, reservations, agreements and other similar matters, and further, this instrument is not intended to reflect or set forth all such matters. Such information should be obtained and confirmed by others through appropriate title verification.

NOTE Lands shown hereon were not abstracted for right-of-way and/or easements of record.

G:\2009\09-0026 DIXIE WELL FIELD EASEMENTS\DWG\SD-40' WATER EASE TO PW 33REV.DWG



CRAVEN • THOMPSON & ASSOCIATES, INC.

ENGINEERS PLANNERS SURVEYORS


3563 N.W. 53RD STREET, FORT LAUDERDALE, FLORIDA 33309 FAX: (954) 739-6409 TEL.: (954) 739-6400
 FLORIDA LICENSED ENGINEERING, SURVEYING & MAPPING BUSINESS No. 271
 FLORIDA LICENSED LANDSCAPE ARCHITECTURE BUSINESS No. C000114

MATERIAL SHOWN HEREON IS THE PROPERTY OF CRAVEN-THOMPSON & ASSOCIATES, INC. AND SHALL NOT BE REPRODUCED IN WHOLE OR IN PART WITHOUT PERMISSION OF CRAVEN-THOMPSON & ASSOCIATES, INC. WRITING CRAVEN-THOMPSON & ASSOCIATES, INC. COPYRIGHT ©2004

FOR: THE CITY OF FORT LAUDERDALE

NOTE: THIS IS NOT A SKETCH OF SURVEY, but only a graphic depiction of the description shown hereon. There has been no field work, viewing of the subject property, or monuments set in connection with the preparation of the information shown hereon.

SKETCH TO ACCOMPANY DESCRIPTION 40' WIDE RAW WATER LINE TO PW #33

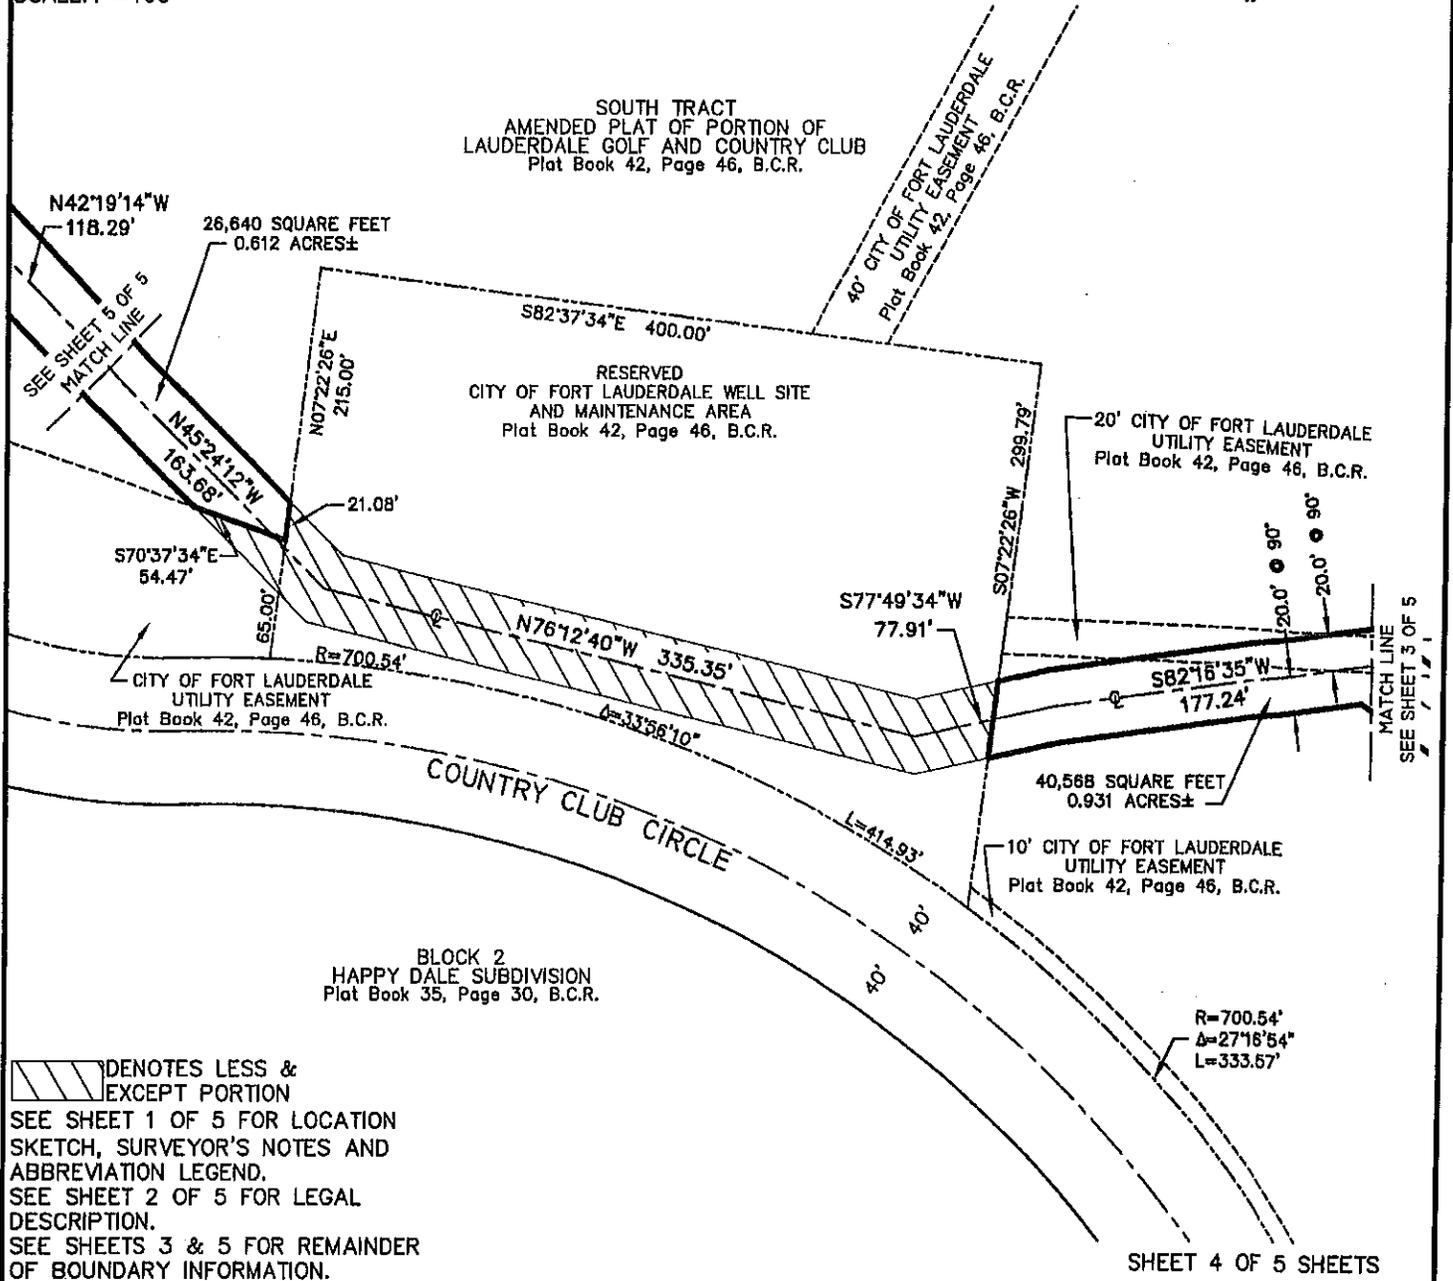

DENOTES LESS & EXCEPT PORTION
 SEE SHEET 1 OF 5 FOR LOCATION SKETCH, SURVEYOR'S NOTES AND ABBREVIATION LEGEND.
 SEE SHEET 2 OF 5 FOR LEGAL DESCRIPTION.
 SEE SHEETS 3 & 5 FOR REMAINDER OF BOUNDARY INFORMATION.

NOTE The undersigned and CRAVEN-THOMPSON & ASSOCIATES, INC. make no representations or guarantees as to the information reflected hereon pertaining to easements, rights-of-way, set back lines, reservations, agreements and other similar matters, and further, this instrument is not intended to reflect or set forth all such matters. Such information should be obtained and confirmed by others through appropriate title verification.

NOTE Lands shown hereon were not abstracted for right-of-way and/or easements of record.

G:\2009\09-0026 DIXIE WELL FIELD EASEMENTS\DWG\SD-40' WATER EASE TO PW 33REV.DWG

UPDATES and/or REVISIONS	DATE	BY	CK'D



CRAVEN • THOMPSON & ASSOCIATES, INC.

ENGINEERS PLANNERS SURVEYORS

3563 N.W. 53RD STREET, FORT LAUDERDALE, FLORIDA 33309 FAX: (954) 739-6409 TEL.: (954) 739-6400

FLORIDA LICENSED ENGINEERING, SURVEYING & MAPPING BUSINESS No. 271


FLORIDA LICENSED LANDSCAPE ARCHITECTURE BUSINESS No. 0000114

MATERIAL SHOWN HEREON IS THE PROPERTY OF CRAVEN-THOMPSON & ASSOCIATES, INC. AND SHALL NOT BE REPRODUCED IN WHOLE OR IN PART WITHOUT PERMISSION OF CRAVEN-THOMPSON & ASSOCIATES, INC. WRITING CRAVEN-THOMPSON & ASSOCIATES, INC. COPYRIGHT ©2004

FOR: THE CITY OF FORT LAUDERDALE

NOTE: THIS IS NOT A SKETCH OF SURVEY, but only a graphic depiction of the description shown hereon. There has been no field work, viewing of the subject property, or monuments set in connection with the preparation of the information shown hereon.

SKETCH TO ACCOMPANY DESCRIPTION 40' WIDE RAW WATER LINE TO PW #33

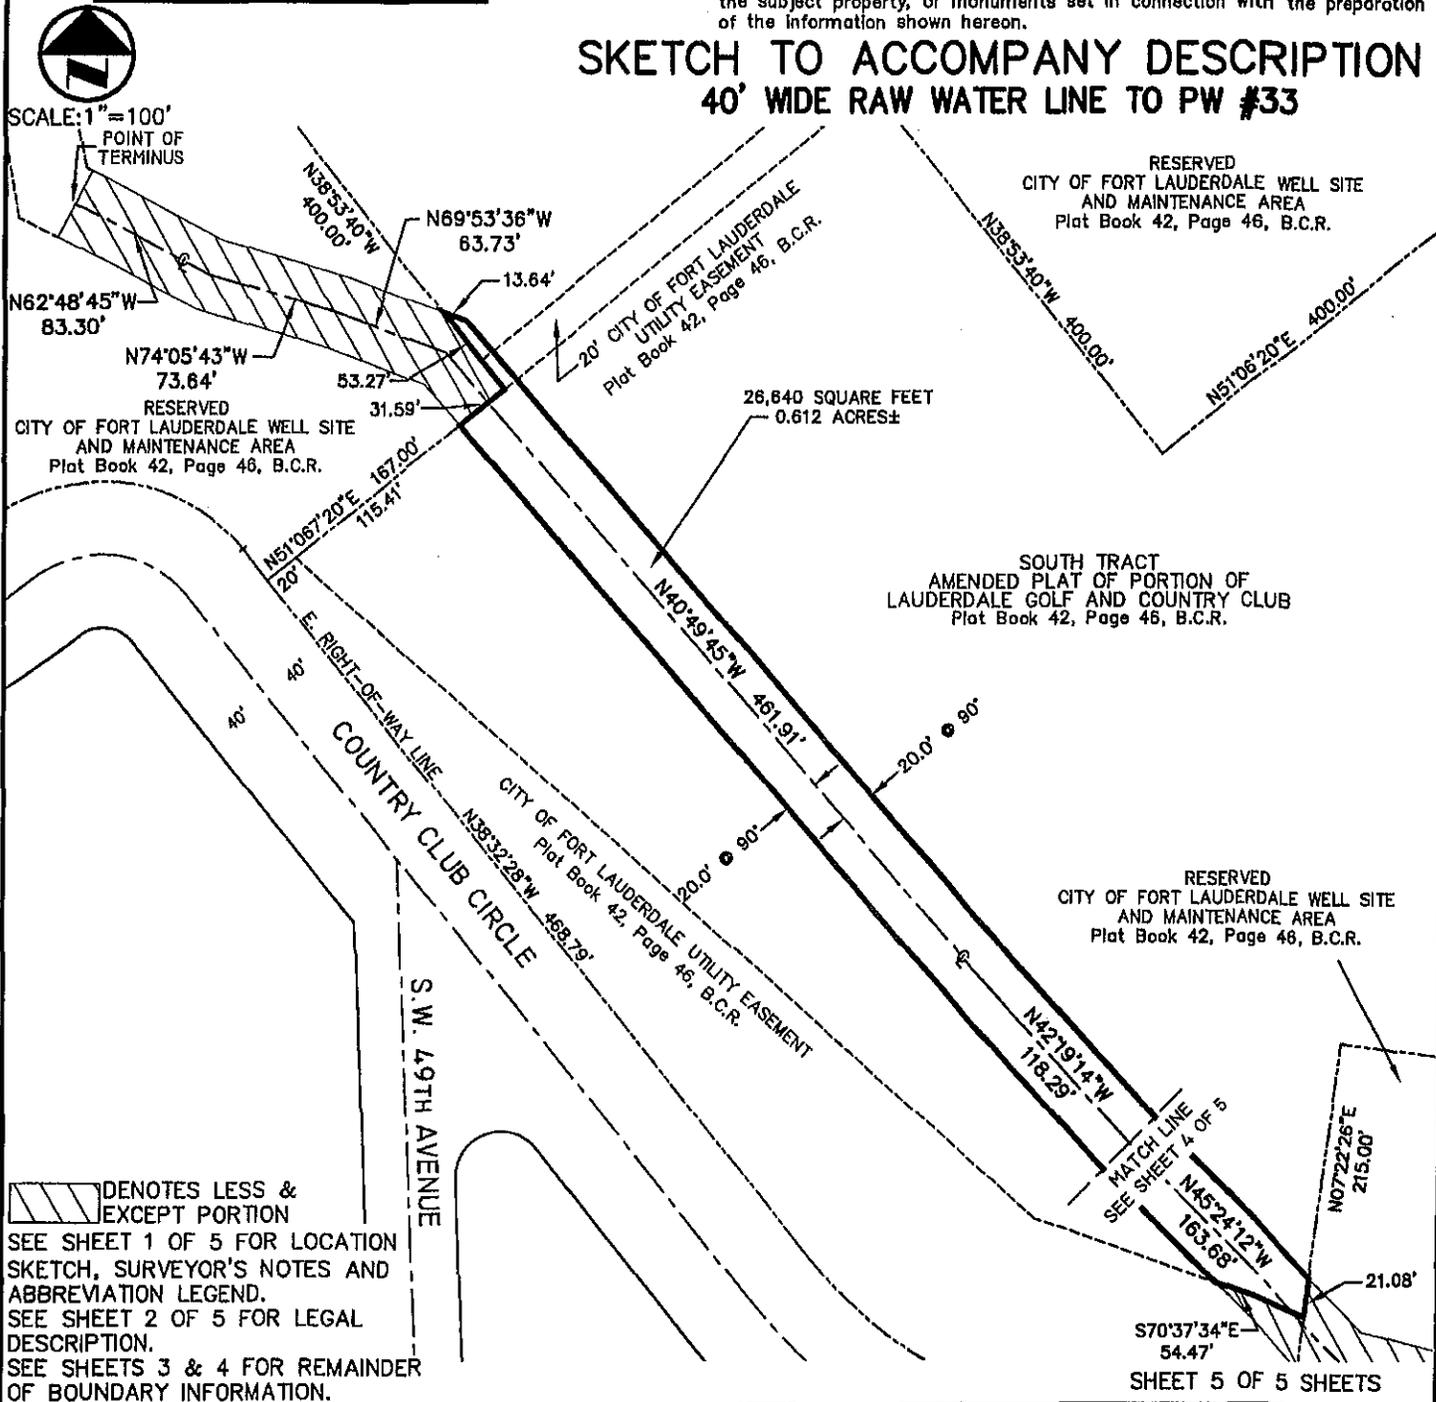

DENOTES LESS & EXCEPT PORTION
SEE SHEET 1 OF 5 FOR LOCATION SKETCH, SURVEYOR'S NOTES AND ABBREVIATION LEGEND.
SEE SHEET 2 OF 5 FOR LEGAL DESCRIPTION.
SEE SHEETS 3 & 4 FOR REMAINDER OF BOUNDARY INFORMATION.

UPDATES and/or REVISIONS	DATE	BY	CK'D

NOTE The undersigned and CRAVEN-THOMPSON & ASSOCIATES, INC. make no representations or guarantees as to the information reflected hereon pertaining to easements, rights-of-way, set back lines, reservations, agreements and other similar matters, and further, this instrument is not intended to reflect or set forth all such matters. Such information should be obtained and confirmed by others through appropriate title verification.

NOTE Lands shown hereon were not abstracted for right-of-way and/or easements of record.

G:\2009\09-0026 DIXIE WELL FIELD EASEMENTS\DWG\SD-40' WATER EASE TO PW 33REV.DWG



Craven • Thompson & Associates, Inc.

ENGINEERS • PLANNERS • SURVEYORS

3563 N.W. 53RD STREET, FORT LAUDERDALE, FLORIDA 33309 FAX: (954) 739-6409 TEL.: (954) 739-6400
FLORIDA LICENSED ENGINEERING, SURVEYING & MAPPING BUSINESS No. 271
FLORIDA LICENSED LANDSCAPE ARCHITECTURE BUSINESS No. C000114

MATERIAL SHOWN HEREON IS THE PROPERTY OF CRAVEN-THOMPSON & ASSOCIATES, INC. AND SHALL NOT BE REPRODUCED IN WHOLE OR IN PART WITHOUT PERMISSION OF CRAVEN-THOMPSON & ASSOCIATES, INC. WRITING CRAVEN-THOMPSON & ASSOCIATES, INC. COPYRIGHT ©2004

FOR: THE CITY OF FORT LAUDERDALE




SCALE: 1"=800'

SURVEYOR'S NOTES:

- 1) THE BEARINGS SHOWN HEREON ARE BASED ON THE NORTH AMERICAN DATUM OF 1983/1990 (NAD 83/90), STATE PLANE COORDINATE SYSTEM (FLORIDA EAST ZONE) AND BASED ON NATIONAL GEODETIC SURVEY MONUMENTS "N546" AND "ANNA" AS REFERENCED ON AS-BUILT PLANS PREPARED BY SCOTT A. GUZZI & ASSOCIATES, INC. DATED 11-28-05, FILE NO. WS-04-07, SHEETS C-31 THRU C-51. THE ANGULAR DEFLECTION DIFFERENCE FROM BEARINGS SHOWN ON THE AMENDED PLAT OF PORTION OF LAUDERDALE GOLF AND COUNTRY CLUB, PLAT BOOK 42, PAGE 46, BROWARD COUNTY RECORDS IS -0°21'12".
- 2) THIS DOCUMENT CONSISTS OF 4 SHEETS AND EACH SHEET SHALL NOT BE CONSIDERED FULL, VALID AND COMPLETE UNLESS ATTACHED TO THE OTHERS.
- 3) ALL EASEMENTS SHOWN HEREON ARE PER THE RECORD PLAT UNLESS OTHERWISE NOTED.
- 4) THE SIDELINES OF THIS EASEMENT ARE TO SHORTENED OR LENGTHENED SO AS TO CREATE A CONTINUOUS STRIP.
- 5) SEE SHEET 2 OF 4 FOR LEGAL DESCRIPTION.
- 6) SEE SHEETS 3 & 4 OF 4 FOR BOUNDARY INFORMATION SKETCH.

NOTE: THIS IS NOT A SKETCH OF SURVEY, but only a graphic depiction of the description shown hereon. There has been no field work, viewing of the subject property, or monuments set in connection with the preparation of the information shown hereon.

LOCATION SKETCH 40' WIDE RAW WATER LINE PW#33 TO PW#34

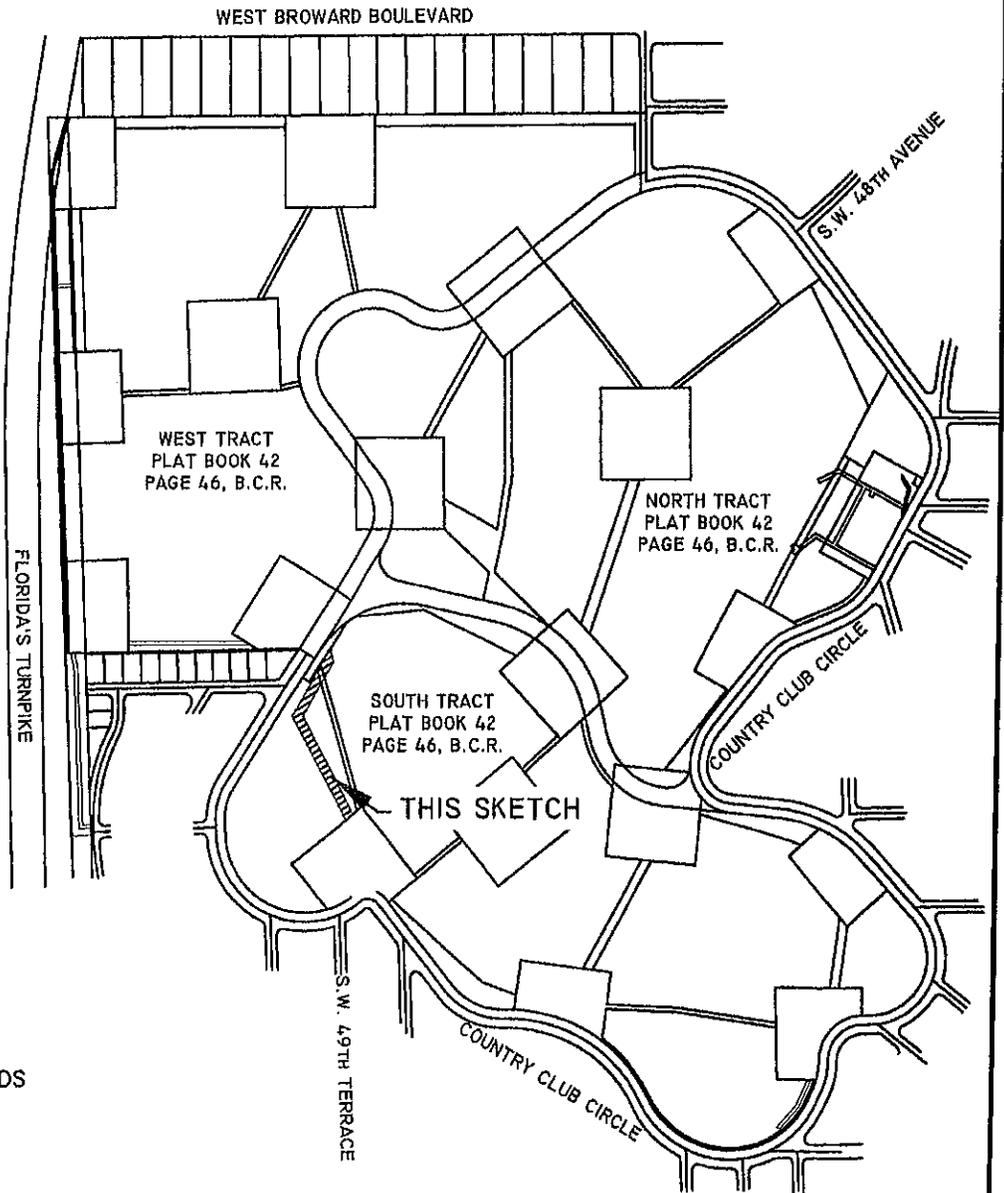

ABBREVIATION LEGEND

B.C.R.	BROWARD COUNTY RECORDS
R	RADIUS
Δ	CENTRAL ANGLE
A	ARC DISTANCE
⊙	CENTERLINE
PW	PRODUCTION WELL
O.R.B.	OFFICIAL RECORDS BOOK
PG.	PAGE

SHEET 1 OF 4 SHEETS

UPDATES and/or REVISIONS	DATE	BY	CK'D

NOTE The undersigned and CRAVEN-THOMPSON & ASSOCIATES, INC. make no representations or guarantees as to the information reflected hereon pertaining to easements, rights-of-way, set back lines, reservations, agreements and other similar matters, and further, this instrument is not intended to reflect or set forth all such matters. Such information should be obtained and confirmed by others through appropriate title verification.

NOTE Lands shown hereon were not abstracted for right-of-way and/or easements of record.

G:\2009\09-0026 DIXIE WELL FIELD EASEMENTS\DWG\SD-40' WATER EASE PW 33 TO PW 34REV.DWG

JOB NO.: 09-0026

DRAWN BY: T.S.

CHECKED BY: R.Y.

F.B. N/A

PG. N/A

DATED: 11-27-12

DESCRIPTION: (40' WIDE RAW WATER LINE PW#33 TO PW#34)

A PORTION OF SOUTH TRACT, AMENDED PLAT OF PORTION OF LAUDERDALE GOLF AND COUNTRY CLUB, ACCORDING TO THE PLAT THEREOF AS RECORDED IN PLAT BOOK 42, PAGE 46 OF THE PUBLIC RECORDS OF BROWARD COUNTY, FLORIDA, BEING A STRIP OF LAND 40.00 FEET IN WIDTH, LYING 20.00 FEET ON EACH SIDE OF AND PARALLEL WITH, WHEN MEASURED AT RIGHT ANGLES TO THE FOLLOWING DESCRIBED CENTERLINE:

COMMENCE AT THE MOST EASTERLY SOUTHWEST CORNER OF A RESERVED AREA AS SHOWN ON SAID PLAT, SAID POINT BEING ON THE EAST RIGHT-OF-WAY LINE OF COUNTRY CLUB CIRCLE AS SHOWN ON SAID PLAT; THENCE NORTH 51°06'20" EAST, ALONG THE SOUTHEASTERLY LINE OF SAID RESERVED AREA, A DISTANCE OF 155.42 FEET; THENCE NORTH 40°49'45" WEST, A DISTANCE OF 35.74 FEET; THENCE NORTH 69°53'36" WEST, A DISTANCE OF 63.73 FEET; THENCE NORTH 74°05'43" WEST, A DISTANCE OF 73.64 FEET; THENCE NORTH 62°48'45" WEST, A DISTANCE OF 96.74 FEET; THENCE NORTH 10°34'10" WEST, A DISTANCE OF 66.62 FEET; THENCE NORTH 27°41'21" WEST, A DISTANCE OF 104.39 FEET TO THE POINT OF BEGINNING OF SAID CENTERLINE, SAID POINT BEING ON THE NORTHWESTERLY LINE SAID RESERVED AREA; THENCE CONTINUE NORTH 27°41'21" WEST, A DISTANCE OF 494.91 FEET; THENCE NORTH 29°15'09" EAST, A DISTANCE OF 273.75 FEET; THENCE NORTH 13°40'43" WEST, A DISTANCE OF 32.32 FEET TO THE POINT OF TERMINUS, SAID POINT BEING ON THE SOUTHEASTERLY LINE OF A 35 FOOT WIDE CITY OF FORT LAUDERDALE UTILITY EASEMENT AS SHOWN ON SAID PLAT.

SAID LANDS SITUATE LYING AND BEING IN THE CITY OF FORT LAUDERDALE, BROWARD COUNTY, FLORIDA CONTAINING 0.736 ACRES OR (32,039 SQUARE FEET) MORE OR LESS.

CERTIFICATE:

WE HEREBY CERTIFY THAT THIS DESCRIPTION AND SKETCH CONFORMS TO THE MINIMUM TECHNICAL STANDARDS FOR LAND SURVEYING IN THE STATE OF FLORIDA, AS OUTLINED IN RULES 5J-17, (FLORIDA ADMINISTRATIVE CODE), AS ADOPTED BY THE DEPARTMENT OF AGRICULTURE AND CONSUMER SERVICES, BOARD OF PROFESSIONAL SURVEYORS AND MAPPERS IN SEPTEMBER, 1981, AS AMENDED, PURSUANT TO CHAPTER 472.027 OF THE FLORIDA STATUTES, AND IS TRUE AND CORRECT TO THE BEST OF MY KNOWLEDGE AND BELIEF.

CRAVEN THOMPSON & ASSOCIATES, INC.
CERTIFICATE OF AUTHORIZATION NO. LB271



THOMAS C. SHAHAN
PROFESSIONAL SURVEYOR AND MAPPER NO. 4387
STATE OF FLORIDA

NS/ 3 0 2012

THIS SKETCH & DESCRIPTION OR THE COPIES THEREOF ARE NOT VALID WITHOUT THE SIGNATURE AND THE ORIGINAL RAISED SEAL OF A FLORIDA LICENSED SURVEYOR AND MAPPER.

SEE SHEET 1 OF 4 FOR LOCATION SKETCH, SURVEYOR'S NOTES AND ABBREVIATION LEGEND.
SEE SHEETS 3 AND 4 OF 4 FOR BOUNDARY INFORMATION SKETCH.

SHEET 2 OF 4 SHEETS
JOB NO. 09-0026
DATED: November 27, 2012



CRAVEN • THOMPSON & ASSOCIATES, INC.

ENGINEERS PLANNERS SURVEYORS

3563 N.W. 53RD STREET, FORT LAUDERDALE, FLORIDA 33309 FAX: (954) 739-6409 TEL.: (954) 739-6400
 FLORIDA LICENSED ENGINEERING, SURVEYING & MAPPING BUSINESS No. 271
 FLORIDA LICENSED LANDSCAPE ARCHITECTURE BUSINESS No. C000114

MATERIAL SHOWN HEREON IS THE PROPERTY OF CRAVEN-THOMPSON & ASSOCIATES, INC. AND SHALL NOT BE REPRODUCED IN WHOLE OR IN PART WITHOUT PERMISSION OF CRAVEN-THOMPSON & ASSOCIATES, INC. WRITING CRAVEN-THOMPSON & ASSOCIATES, INC. COPYRIGHT ©2004


FOR: THE CITY OF FORT LAUDERDALE



SCALE: 1"=100'

NOTE: THIS IS NOT A SKETCH OF SURVEY, but only a graphic depiction of the description shown hereon. There has been no field work, viewing of the subject property, or monuments set in connection with the preparation of the information shown hereon.

SKETCH TO ACCOMPANY DESCRIPTION 40' WIDE RAW WATER LINE PW#33 TO PW#34

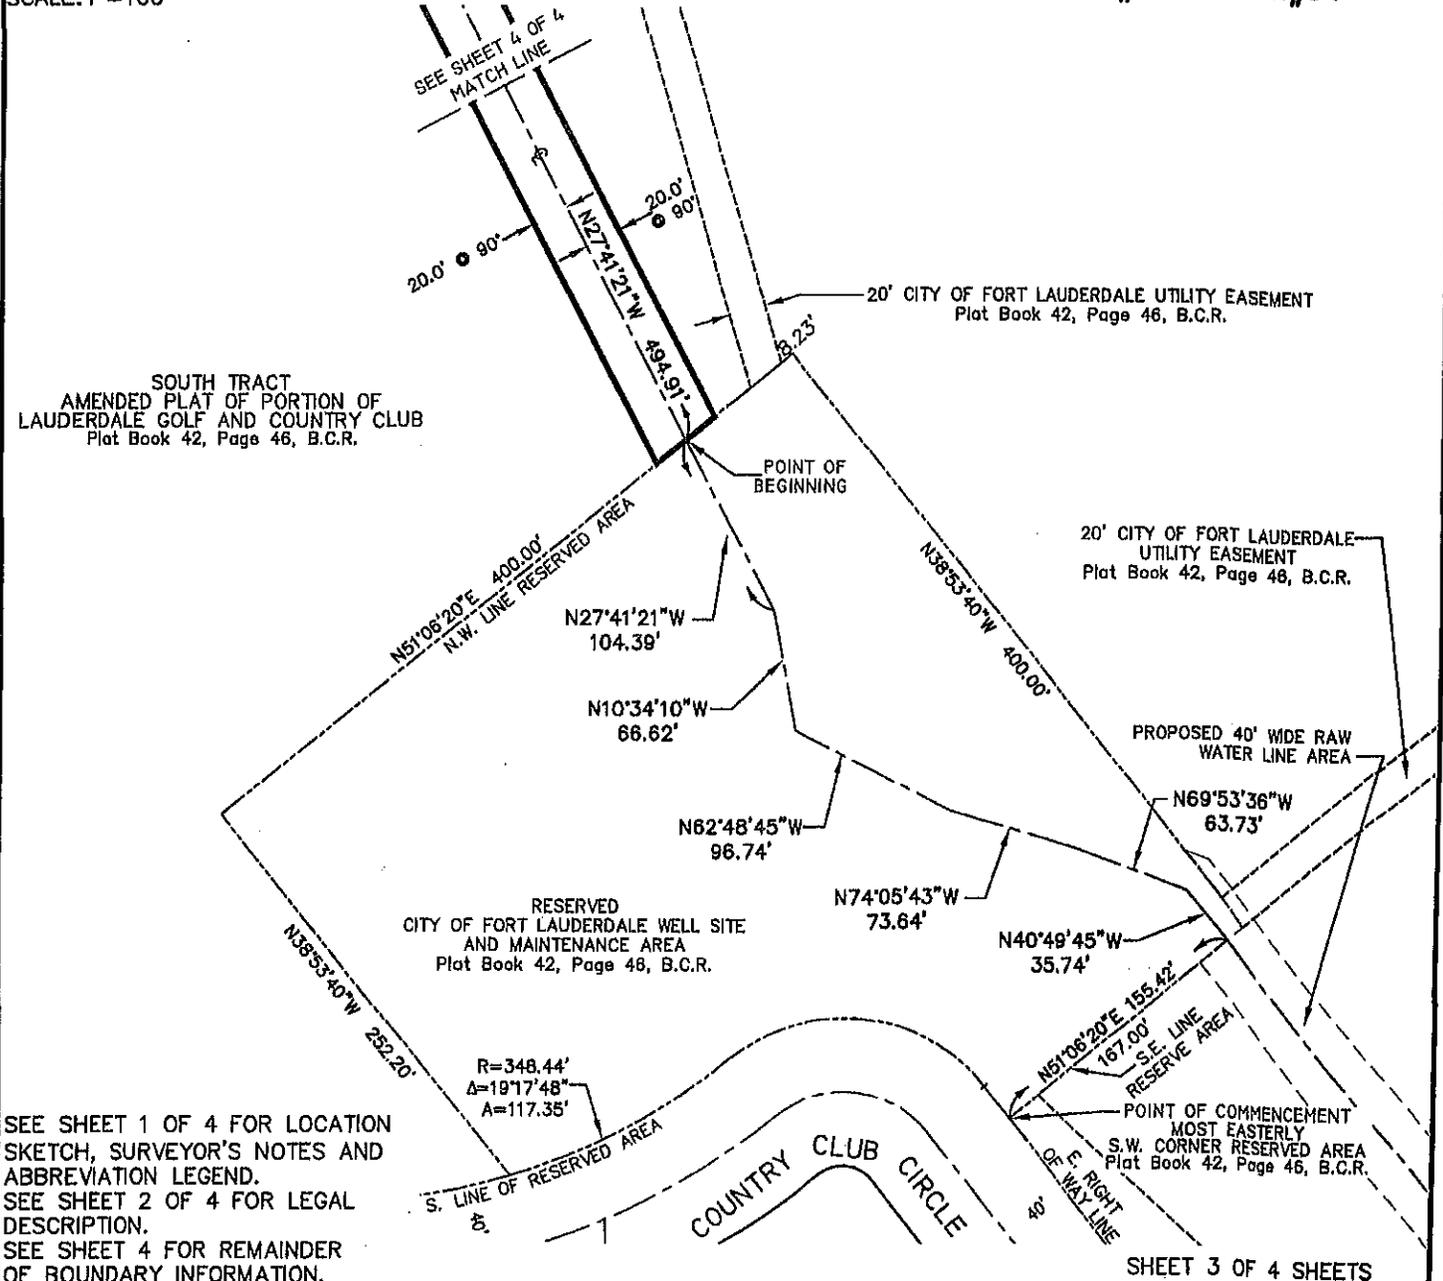

UPDATES and/or REVISIONS	DATE	BY	CK'D

NOTE The undersigned and CRAVEN-THOMPSON & ASSOCIATES, INC. make no representations or guarantees as to the information reflected hereon pertaining to easements, rights-of-way, set back lines, reservations, agreements and other similar matters, and further, this instrument is not intended to reflect or set forth all such matters. Such information should be obtained and confirmed by others through appropriate title verification.

NOTE Lands shown hereon were not abstracted for right-of-way and/or easements of record.

G:\2009\09-0026 DIXIE WELL FIELD EASEMENTS\DWG\SD-40' WATER EASE PW 33 TO PW 34REV.DWG



CRAVEN • THOMPSON & ASSOCIATES, INC.

ENGINEERS PLANNERS SURVEYORS


3563 N.W. 53RD STREET, FORT LAUDERDALE, FLORIDA 33309 FAX: (954) 739-6409 TEL.: (954) 739-6400
 FLORIDA LICENSED ENGINEERING, SURVEYING & MAPPING BUSINESS No. 271
 FLORIDA LICENSED LANDSCAPE ARCHITECTURE BUSINESS No. C000114

MATERIAL SHOWN HEREON IS THE PROPERTY OF CRAVEN-THOMPSON & ASSOCIATES, INC. AND SHALL NOT BE REPRODUCED IN WHOLE OR IN PART WITHOUT PERMISSION OF CRAVEN-THOMPSON & ASSOCIATES, INC. WRITING CRAVEN-THOMPSON & ASSOCIATES, INC. COPYRIGHT © 2004

FOR: THE CITY OF FORT LAUDERDALE

NOTE: THIS IS NOT A SKETCH OF SURVEY, but only a graphic depiction of the description shown hereon. There has been no field work, viewing of the subject property, or monuments set in connection with the preparation of the information shown hereon.

SKETCH TO ACCOMPANY DESCRIPTION 40' WIDE RAW WATER LINE PW#33 TO PW#34

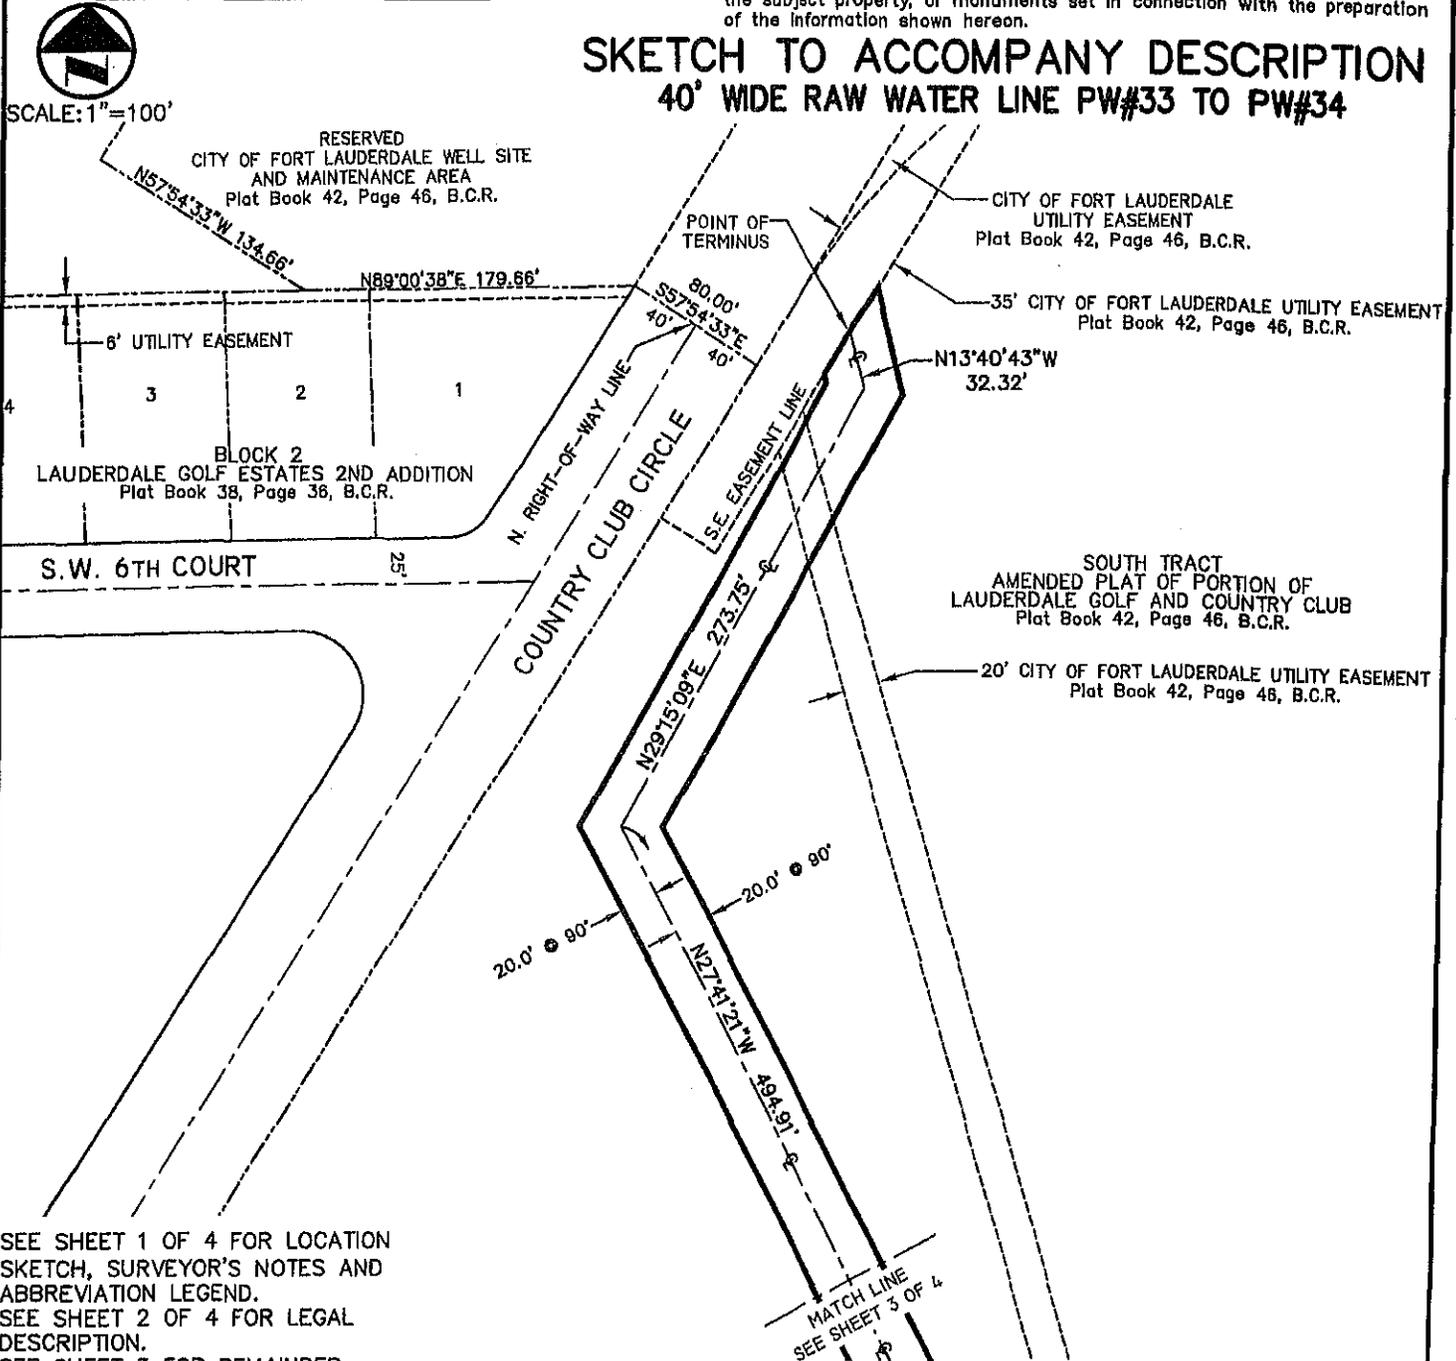

SEE SHEET 1 OF 4 FOR LOCATION SKETCH, SURVEYOR'S NOTES AND ABBREVIATION LEGEND.
 SEE SHEET 2 OF 4 FOR LEGAL DESCRIPTION.
 SEE SHEET 3 FOR REMAINDER OF BOUNDARY INFORMATION.

SHEET 4 OF 4 SHEETS

UPDATES and/or REVISIONS	DATE	BY	CK'D

NOTE The undersigned and CRAVEN-THOMPSON & ASSOCIATES, INC. make no representations or guarantees as to the information reflected hereon pertaining to easements, rights-of-way, set back lines, reservations, agreements and other similar matters, and further, this instrument is not intended to reflect or set forth all such matters. Such information should be obtained and confirmed by others through appropriate title verification.

NOTE Lands shown hereon were not abstracted for right-of-way and/or easements of record.
 G:\2009\09-0026 DIXIE WELL FIELD EASEMENTS\DWG\SD-40' WATER EASE PW 33 TO PW 34REV.DWG



CRAVEN • THOMPSON & ASSOCIATES, INC.

ENGINEERS PLANNERS SURVEYORS

3563 N.W. 53RD STREET, FORT LAUDERDALE, FLORIDA 33309 FAX: (954) 739-6409 TEL.: (954) 739-6400
 FLORIDA LICENSED ENGINEERING, SURVEYING & MAPPING BUSINESS No. 271
 FLORIDA LICENSED LANDSCAPE ARCHITECTURE BUSINESS No. C000114

MATERIAL SHOWN HEREON IS THE PROPERTY OF CRAVEN-THOMPSON & ASSOCIATES, INC. AND SHALL NOT BE REPRODUCED IN WHOLE OR IN PART WITHOUT PERMISSION OF CRAVEN-THOMPSON & ASSOCIATES, INC. WRITING CRAVEN-THOMPSON & ASSOCIATES, INC. COPYRIGHT ©2004

FOR: THE CITY OF FORT LAUDERDALE



SCALE: 1"=800'

SURVEYOR'S NOTES:


- 1) THE BEARINGS SHOWN HEREON ARE BASED ON THE NORTH AMERICAN DATUM OF 1983/1990 (NAD 83/90), STATE PLANE COORDINATE SYSTEM (FLORIDA EAST ZONE) AND BASED ON NATIONAL GEODETIC SURVEY MONUMENTS "N546" AND "ANNA" AS REFERENCED ON AS-BUILT PLANS PREPARED BY SCOTT A. GUZZI & ASSOCIATES, INC. DATED 11-28-05, FILE NO. WS-04-07, SHEETS C-31 THRU C-51. THE ANGULAR DEFLECTION DIFFERENCE FROM BEARINGS SHOWN ON THE AMENDED PLAT OF PORTION OF LAUDERDALE GOLF AND COUNTRY CLUB, PLAT BOOK 42, PAGE 46, BROWARD COUNTY RECORDS IS -0°21'12".
- 2) THIS DOCUMENT CONSISTS OF 4 SHEETS AND EACH SHEET SHALL NOT BE CONSIDERED FULL, VALID AND COMPLETE UNLESS ATTACHED TO THE OTHERS.
- 3) ALL EASEMENTS SHOWN HEREON ARE PER THE RECORD PLAT UNLESS OTHERWISE NOTED.
- 4) THE SIDELINES OF THIS EASEMENT ARE TO SHORTENED OR LENGTHENED SO AS TO CREATE A CONTINUOUS STRIP.
- 5) SEE SHEET 2 OF 4 FOR LEGAL DESCRIPTION.
- 6) SEE SHEETS 3 & 4 OF 4 FOR BOUNDARY INFORMATION SKETCH.

ABBREVIATION LEGEND

B.C.R.	BROWARD COUNTY RECORDS
R	RADIUS
Δ	CENTRAL ANGLE
A	ARC DISTANCE
⊙	CENTERLINE
PW	PRODUCTION WELL
O.R.B.	OFFICIAL RECORDS BOOK
PG.	PAGE

NOTE: THIS IS NOT A SKETCH OF SURVEY, but only a graphic depiction of the description shown hereon. There has been no field work, viewing of the subject property, or monuments set in connection with the preparation of the information shown hereon.

LOCATION SKETCH ACCESS WAY-GENERATOR BUILDING & PW#28

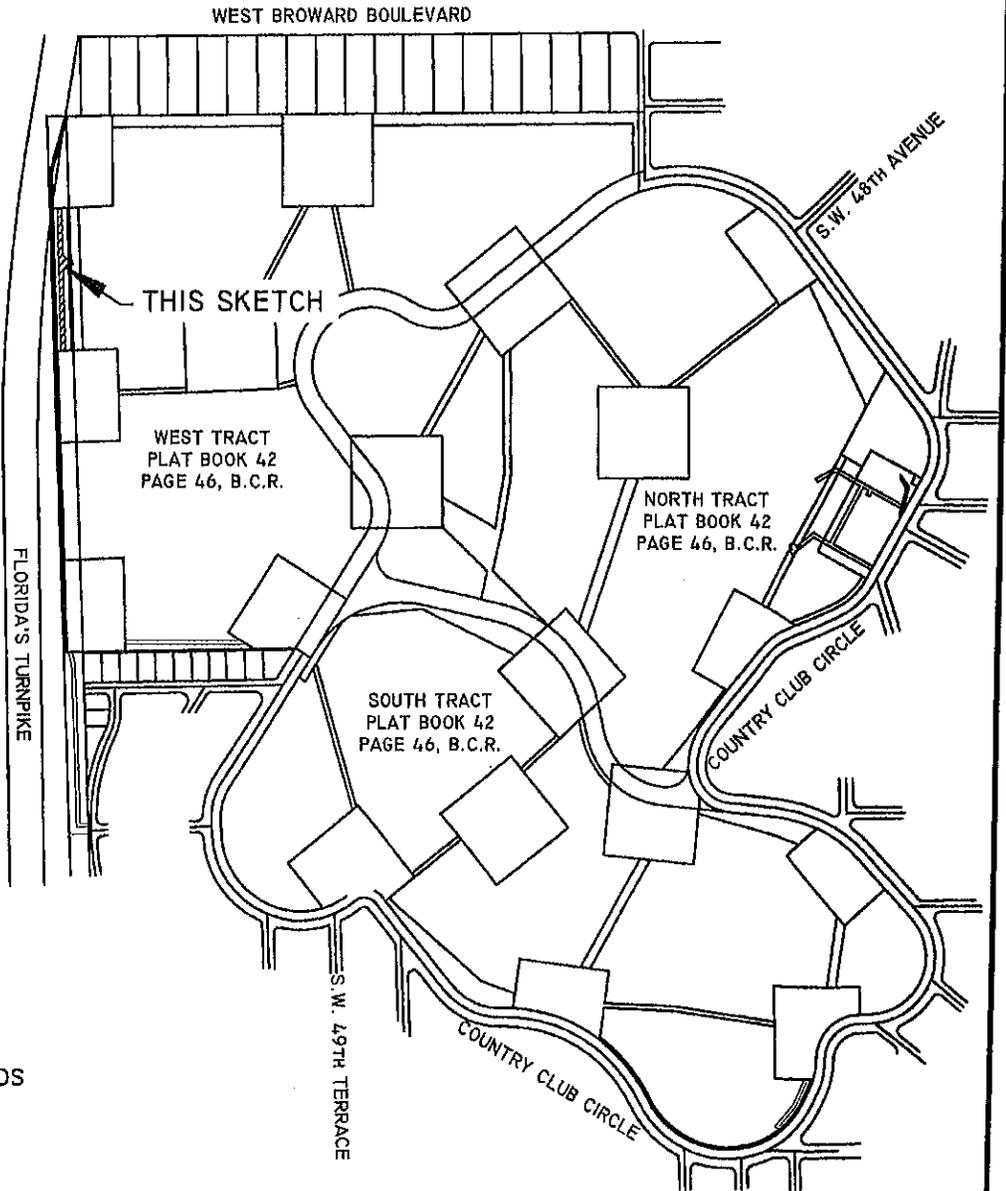

SHEET 1 OF 4 SHEETS

UPDATES and/or REVISIONS	DATE	BY	CK'D

NOTE The undersigned and CRAVEN-THOMPSON & ASSOCIATES, INC. make no representations or guarantees as to the information reflected hereon pertaining to easements, rights-of-way, set back lines, reservations, agreements and other similar matters, and further, this instrument is not intended to reflect or set forth all such matters. Such information should be obtained and confirmed by others through appropriate title verification.

NOTE Lands shown hereon were not abstracted for right-of-way and/or easements of record.

G:\2009\09-0026 DIXIE WELL FIELD EASEMENTS\DWG\SD-ACCESS EASE GEN BLDG & PW 28REV.DWG

DESCRIPTION: (ACCESS WAY-GENERATOR BUILDING & PW#28)

A PORTION OF WEST TRACT, AMENDED PLAT OF PORTION OF LAUDERDALE GOLF AND COUNTRY CLUB, ACCORDING TO THE PLAT THEREOF AS RECORDED IN PLAT BOOK 42, PAGE 46 OF THE PUBLIC RECORDS OF BROWARD COUNTY, FLORIDA, BEING MORE PARTICULARLY DESCRIBED AS FOLLOWS:

COMMENCING AT THE NORTHWEST CORNER OF A RESERVED AREA AS SHOWN ON SAID PLAT, SAID POINT BEING ON THE WEST LINE OF SECTION 12, TOWNSHIP 50 SOUTH, RANGE 41 EAST, AND LYING 1311.20 FEET NORTH OF THE WEST ONE-QUARTER (W. 1/4) CORNER OF SAID SECTION 12; THENCE NORTH 87°52'27" EAST, ALONG THE NORTH LINE OF SAID RESERVED AREA, A DISTANCE OF 30.19 FEET TO THE POINT OF BEGINNING; THENCE NORTH 02°07'26" WEST, A DISTANCE OF 117.51 FEET; THENCE NORTH 01°47'46" WEST, A DISTANCE OF 339.83 FEET; THENCE NORTH 01°41'47" WEST, A DISTANCE OF 110.15 FEET; THENCE NORTH 00°58'54" WEST, A DISTANCE OF 52.53 FEET; THENCE NORTH 87°52'27" EAST, ALONG THE SOUTH LINE OF A RESERVED AREA AS SHOWN ON SAID PLAT, A DISTANCE OF 20.00 FEET; THENCE SOUTH 00°58'54" EAST, A DISTANCE OF 52.81 FEET; THENCE SOUTH 01°41'47" EAST, A DISTANCE OF 110.01 FEET; THENCE SOUTH 01°47'46" EAST, A DISTANCE OF 23.75 FEET TO THE POINT OF CURVATURE OF A CIRCULAR CURVE TO THE LEFT; THENCE SOUTHERLY, SOUTHEASTERLY AND EASTERLY ALONG THE ARC OF SAID CURVE HAVING A RADIUS OF 44.25 FEET, A CENTRAL ANGLE OF 90°00'00" FOR A DISTANCE OF 69.51 FEET; THENCE SOUTH 01°47'46" EAST, A DISTANCE OF 16.50 FEET; THENCE SOUTH 88°12'14" WEST, A DISTANCE OF 1.00 FOOT TO THE POINT OF CURVATURE OF A CIRCULAR CURVE TO THE LEFT; THENCE WESTERLY, SOUTHWESTERLY AND SOUTHERLY ALONG THE ARC OF SAID CURVE HAVING A RADIUS OF 43.25 FEET, A CENTRAL ANGLE OF 90°00'00" FOR A DISTANCE OF 67.94 FEET TO THE POINT OF TANGENCY; THENCE SOUTH 01°47'46" EAST, A DISTANCE OF 212.01 FEET; THENCE SOUTH 02°07'26" EAST, A DISTANCE OF 117.45 FEET TO A POINT ON THE NORTH LINE OF SAID RESERVED AREA; THENCE SOUTH 87°52'27" WEST, ALONG SAID NORTH LINE, A DISTANCE OF 20.00 FEET TO THE POINT OF BEGINNING.

SAID LANDS SITUATE LYING AND BEING IN THE CITY OF FORT LAUDERDALE, BROWARD COUNTY, FLORIDA CONTAINING 0.320 ACRES OR (13,952 SQUARE FEET) MORE OR LESS.

CERTIFICATE:

WE HEREBY CERTIFY THAT THIS DESCRIPTION AND SKETCH CONFORMS TO THE MINIMUM TECHNICAL STANDARDS FOR LAND SURVEYING IN THE STATE OF FLORIDA, AS OUTLINED IN RULES 5J-17, (FLORIDA ADMINISTRATIVE CODE), AS ADOPTED BY THE DEPARTMENT OF AGRICULTURE AND CONSUMER SERVICES, BOARD OF PROFESSIONAL SURVEYORS AND MAPPERS IN SEPTEMBER, 1981, AS AMENDED, PURSUANT TO CHAPTER 472.027 OF THE FLORIDA STATUTES, AND IS TRUE AND CORRECT TO THE BEST OF MY KNOWLEDGE AND BELIEF.

CRAVEN THOMPSON & ASSOCIATES, INC.
CERTIFICATE OF AUTHORIZATION NO. LB271


THOMAS C. SHAHAN
PROFESSIONAL SURVEYOR AND MAPPER NO. 4387
STATE OF FLORIDA

NOV 30 2012

THIS SKETCH & DESCRIPTION OR THE COPIES THEREOF ARE NOT VALID WITHOUT THE SIGNATURE AND THE ORIGINAL RAISED SEAL OF A FLORIDA LICENSED SURVEYOR AND MAPPER.

SEE SHEET 1 OF 4 FOR LOCATION SKETCH, SURVEYOR'S NOTES AND ABBREVIATION LEGEND.
SEE SHEETS 3 AND 4 OF 4 FOR BOUNDARY INFORMATION SKETCH.

SHEET 2 OF 46 SHEETS
JOB NO. 09-0026
DATED: November 29, 2012



CRAVEN • THOMPSON & ASSOCIATES, INC.

ENGINEERS • PLANNERS • SURVEYORS

3563 N.W. 53RD STREET, FORT LAUDERDALE, FLORIDA 33309 FAX: (954) 739-6409 TEL.: (954) 739-6400
FLORIDA LICENSED ENGINEERING, SURVEYING & MAPPING BUSINESS No. 271
FLORIDA LICENSED LANDSCAPE ARCHITECTURE BUSINESS No. C000114

MATERIAL SHOWN HEREON IS THE PROPERTY OF CRAVEN • THOMPSON & ASSOCIATES, INC. AND SHALL NOT BE REPRODUCED IN WHOLE OR IN PART WITHOUT PERMISSION OF CRAVEN • THOMPSON & ASSOCIATES, INC. WRITING CRAVEN • THOMPSON & ASSOCIATES, INC. COPYRIGHT © 2004


FOR: THE CITY OF FORT LAUDERDALE



SCALE: 1"=100'

NOTE: THIS IS NOT A SKETCH OF SURVEY, but only a graphic depiction of the description shown hereon. There has been no field work, viewing of the subject property, or monuments set in connection with the preparation of the information shown hereon.

SKETCH TO ACCOMPANY DESCRIPTION ACCESS WAY-GENERATOR BUILDING & PW#28

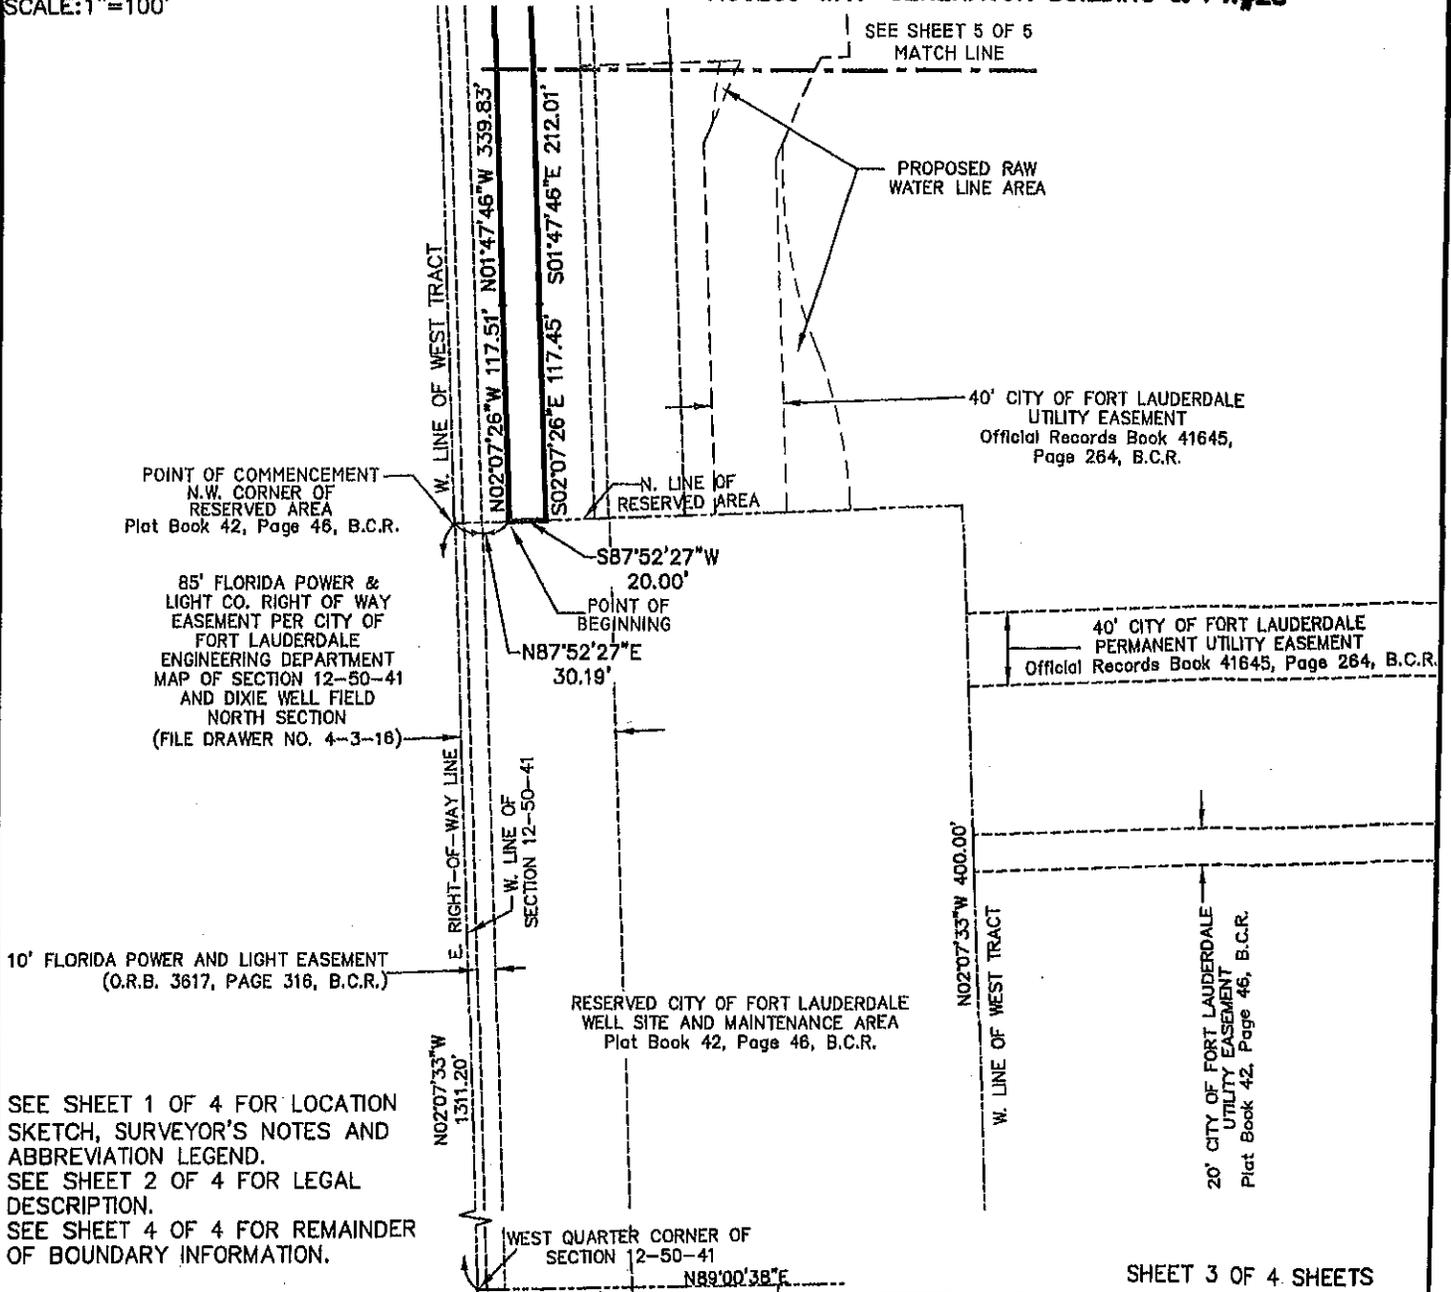

SEE SHEET 1 OF 4 FOR LOCATION SKETCH, SURVEYOR'S NOTES AND ABBREVIATION LEGEND.
SEE SHEET 2 OF 4 FOR LEGAL DESCRIPTION.
SEE SHEET 4 OF 4 FOR REMAINDER OF BOUNDARY INFORMATION.

SHEET 3 OF 4 SHEETS

UPDATES and/or REVISIONS	DATE	BY	CK'D

NOTE The undersigned and CRAVEN-THOMPSON & ASSOCIATES, INC. make no representations or guarantees as to the information reflected hereon pertaining to easements, rights-of-way, set back lines, reservations, agreements and other similar matters, and further, this Instrument is not intended to reflect or set forth all such matters. Such information should be obtained and confirmed by others through appropriate title verification.

NOTE Lands shown hereon were not abstracted for right-of-way and/or easements of record.

G:\2009\09-0026 DIXIE WELL FIELD EASEMENTS\DWG\SD-ACCESS EASE GEN BLDG & PW 28REV.DWG



CRAVEN • THOMPSON & ASSOCIATES, INC.

ENGINEERS PLANNERS SURVEYORS

3563 N.W. 53RD STREET, FORT LAUDERDALE, FLORIDA 33309 FAX: (954) 739-6409 TEL.: (954) 739-6400
 FLORIDA LICENSED ENGINEERING, SURVEYING & MAPPING BUSINESS No. 271
 FLORIDA LICENSED LANDSCAPE ARCHITECTURE BUSINESS No. C000114

MATERIAL SHOWN HEREON IS THE PROPERTY OF CRAVEN-THOMPSON & ASSOCIATES, INC. AND SHALL NOT BE REPRODUCED IN WHOLE OR IN PART WITHOUT PERMISSION OF CRAVEN-THOMPSON & ASSOCIATES, INC. WRITING CRAVEN-THOMPSON & ASSOCIATES, INC. COPYRIGHT © 2004


FOR: THE CITY OF FORT LAUDERDALE



SCALE: 1" = 100'

NOTE: THIS IS NOT A SKETCH OF SURVEY, but only a graphic depiction of the description shown hereon. There has been no field work, viewing of the subject property, or monuments set in connection with the preparation of the information shown hereon.

SKETCH TO ACCOMPANY DESCRIPTION ACCESS WAY-GENERATOR BUILDING & PW#28

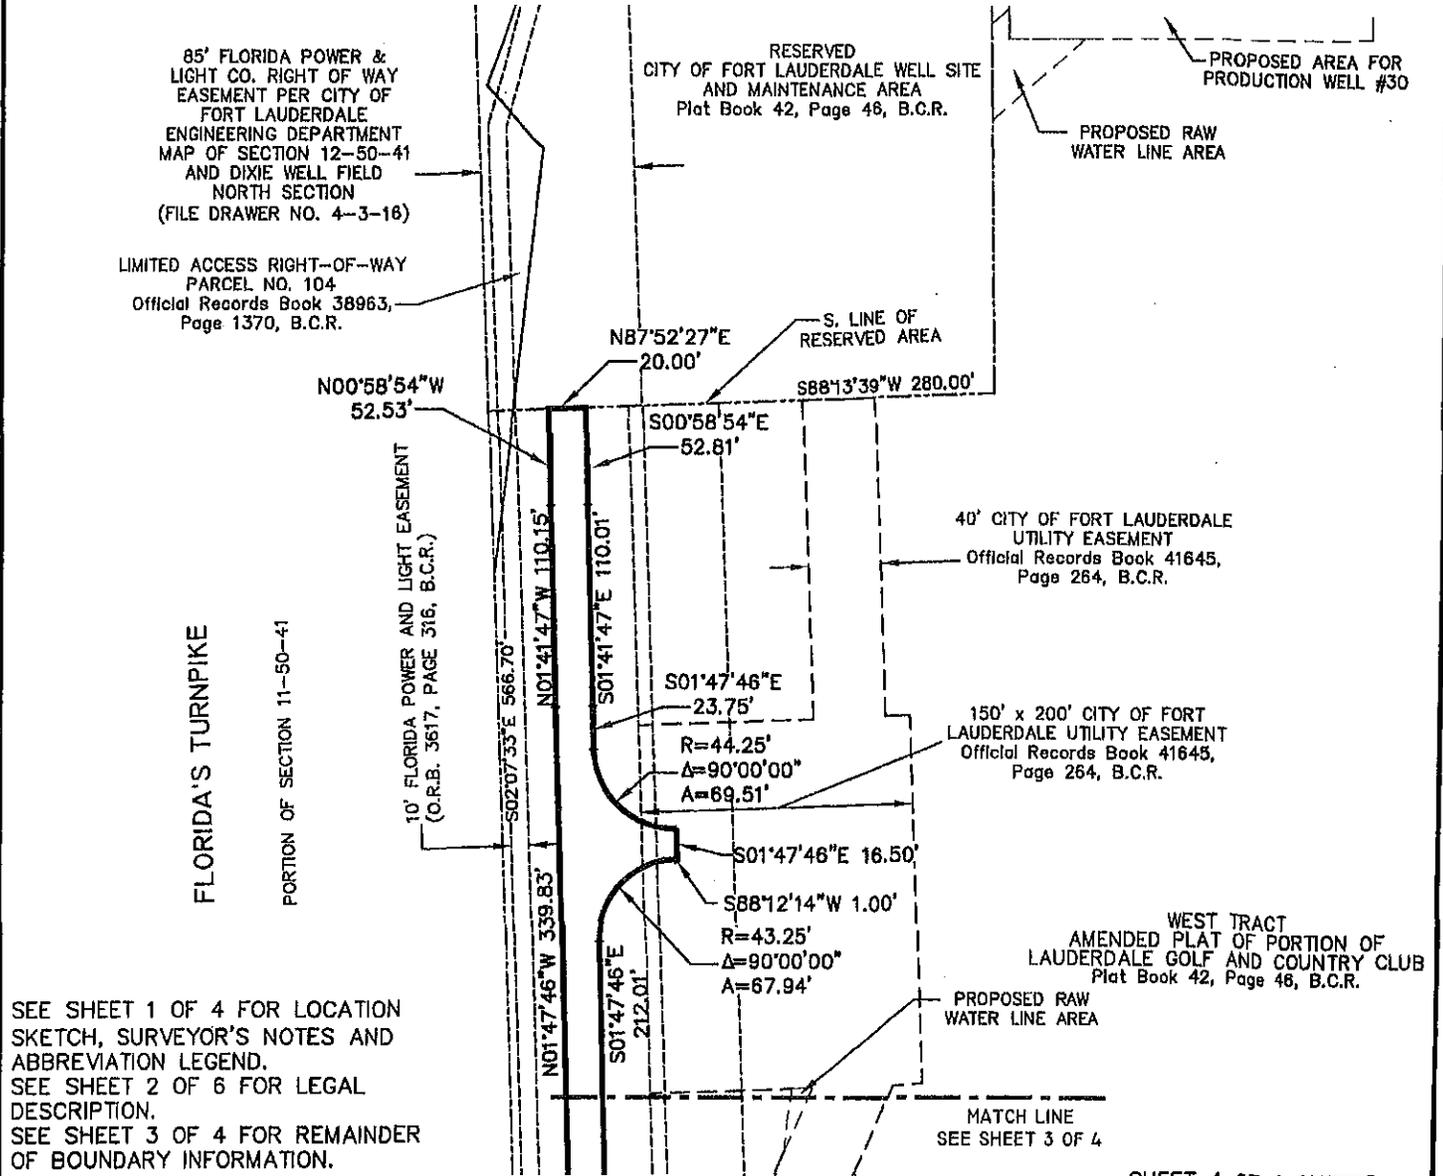

SEE SHEET 1 OF 4 FOR LOCATION SKETCH, SURVEYOR'S NOTES AND ABBREVIATION LEGEND.
 SEE SHEET 2 OF 6 FOR LEGAL DESCRIPTION.
 SEE SHEET 3 OF 4 FOR REMAINDER OF BOUNDARY INFORMATION.

SHEET 4 OF 4 SHEETS

UPDATES and/or REVISIONS	DATE	BY	CK'D

NOTE The undersigned and CRAVEN-THOMPSON & ASSOCIATES, INC. make no representations or guarantees as to the information reflected hereon pertaining to easements, rights-of-way, set back lines, reservations, agreements and other similar matters, and further, this instrument is not intended to reflect or set forth all such matters. Such information should be obtained and confirmed by others through appropriate title verification.

NOTE Lands shown hereon were not abstracted for right-of-way and/or easements of record.

G:\2009\09-0026 DIXIE WELL FIELD EASEMENTS\DWG\SD-ACCESS EASE GEN BLDG & PW 28REV.DWG



CRAVEN • THOMPSON & ASSOCIATES, INC.

ENGINEERS PLANNERS SURVEYORS

3563 N.W. 53RD STREET, FORT LAUDERDALE, FLORIDA 33309 FAX: (954) 739-6409 TEL.: (954) 739-6400
FLORIDA LICENSED ENGINEERING, SURVEYING & MAPPING BUSINESS No. 271
FLORIDA LICENSED LANDSCAPE ARCHITECTURE BUSINESS No. C000114

MATERIAL SHOWN HEREON IS THE PROPERTY OF CRAVEN-THOMPSON & ASSOCIATES, INC. AND SHALL NOT BE REPRODUCED IN WHOLE OR IN PART WITHOUT PERMISSION OF CRAVEN-THOMPSON & ASSOCIATES, INC. WRITING CRAVEN-THOMPSON & ASSOCIATES, INC. COPYRIGHT ©2004

FOR: THE CITY OF FORT LAUDERDALE



SCALE: 1"=800'

SURVEYOR'S NOTES:


- 1) THE BEARINGS SHOWN HEREON ARE BASED ON THE NORTH AMERICAN DATUM OF 1983/1990 (NAD 83/90), STATE PLANE COORDINATE SYSTEM (FLORIDA EAST ZONE) AND BASED ON NATIONAL GEODETIC SURVEY MONUMENTS "N546" AND "ANNA" AS REFERENCED ON AS-BUILT PLANS PREPARED BY SCOTT A. GUZZI & ASSOCIATES, INC. DATED 11-28-05, FILE NO. WS-04-07, SHEETS C-31 THRU C-51. THE ANGULAR DEFLECTION DIFFERENCE FROM BEARINGS SHOWN ON THE AMENDED PLAT OF PORTION OF LAUDERDALE GOLF AND COUNTRY CLUB, PLAT BOOK 42, PAGE 46, BROWARD COUNTY RECORDS IS -0°21'12".
- 2) THIS DOCUMENT CONSISTS OF 6 SHEETS AND EACH SHEET SHALL NOT BE CONSIDERED FULL, VALID AND COMPLETE UNLESS ATTACHED TO THE OTHERS.
- 3) ALL EASEMENTS SHOWN HEREON ARE PER THE RECORD PLAT UNLESS OTHERWISE NOTED.
- 4) THE SIDELINES OF THIS EASEMENT ARE TO SHORTENED OR LENGTHENED SO AS TO CREATE A CONTINUOUS STRIP.
- 5) SEE SHEETS 2 AND 3 OF 6 FOR LEGAL DESCRIPTION.
- 6) SEE SHEETS 4, 5 & 6 OF 6 FOR BOUNDARY INFORMATION SKETCH.

ABBREVIATION LEGEND

B.C.R.	BROWARD COUNTY RECORDS
(C)	CALCULATED DIMENSION
(P)	PLAT DIMENSION
R	RADIUS
Δ	CENTRAL ANGLE
A	ARC DISTANCE
⊙	CENTERLINE
PW	PRODUCTION WELL
O.R.B.	OFFICIAL RECORDS BOOK
P.G.	PAGE

NOTE: THIS IS NOT A SKETCH OF SURVEY, but only a graphic depiction of the description shown hereon. There has been no field work, viewing of the subject property, or monuments set in connection with the preparation of the information shown hereon.

LOCATION SKETCH ACCESS WAY-PRODUCTION WELL #34 TO #29

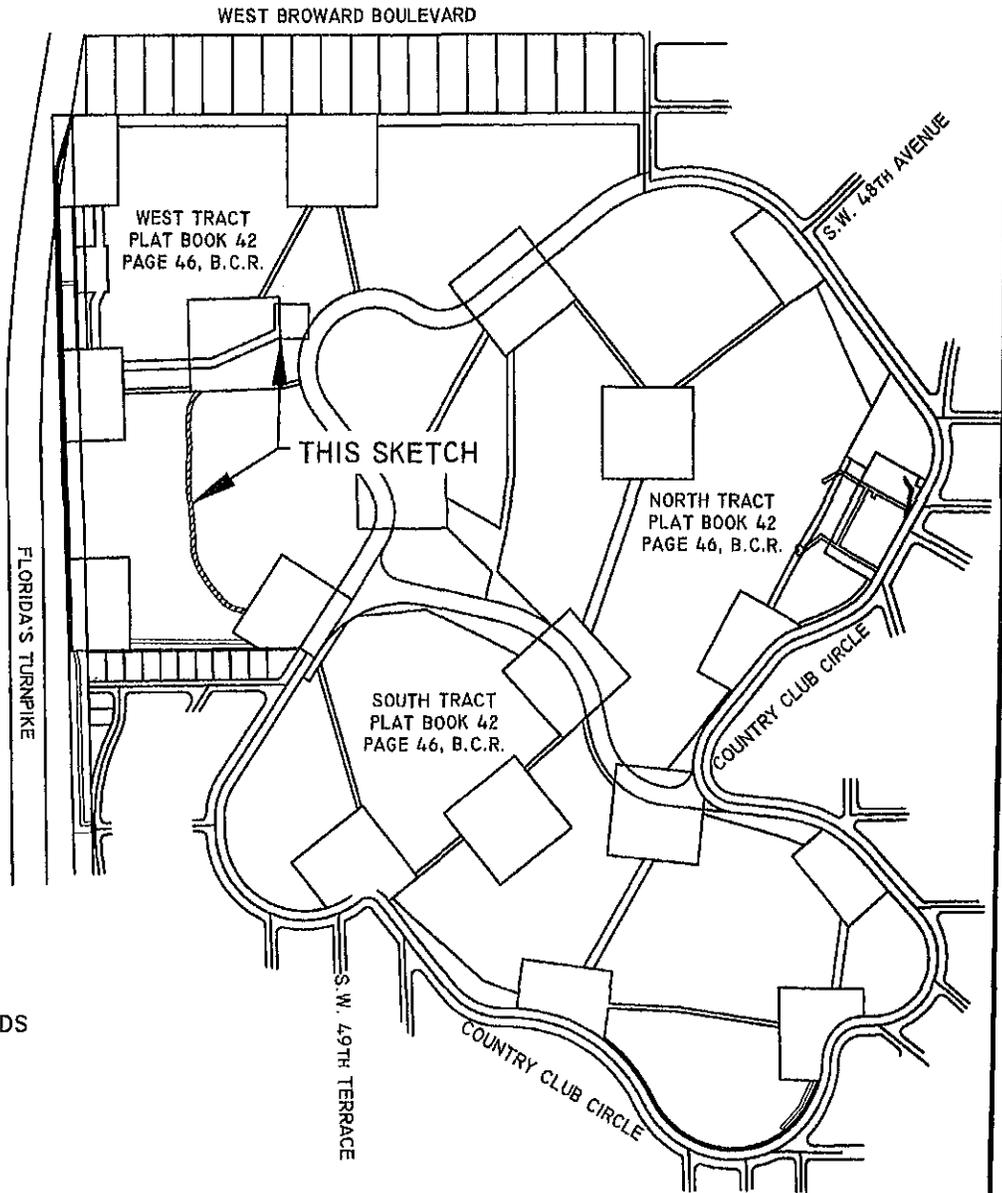

SHEET 1 OF 6 SHEETS

UPDATES and/or REVISIONS	DATE	BY	CK'D

NOTE The undersigned and CRAVEN-THOMPSON & ASSOCIATES, INC. make no representations or guarantees as to the information reflected hereon pertaining to easements, rights-of-way, set back lines, reservations, agreements and other similar matters, and further, this instrument is not intended to reflect or set forth all such matters. Such information should be obtained and confirmed by others through appropriate title verification.

NOTE Lands shown hereon were not abstracted for right-of-way and/or easements of record.

G:\2009\09-0026 DIXIE WELL FIELD EASEMENTS\DWG\SD-ACCESS EASE PW 29REV.DWG

DESCRIPTION: (ACCESS WAY-PRODUCTION WELL #34 TO #29)

A PORTION OF WEST TRACT, AMENDED PLAT OF PORTION OF LAUDERDALE GOLF AND COUNTRY CLUB, ACCORDING TO THE PLAT THEREOF AS RECORDED IN PLAT BOOK 42, PAGE 46 OF THE PUBLIC RECORDS OF BROWARD COUNTY, FLORIDA, BEING A STRIP OF LAND 20.00 FEET IN WIDTH, LYING 10.00 FEET ON EACH SIDE OF AND PARALLEL WITH, WHEN MEASURED AT RIGHT ANGLES TO THE FOLLOWING DESCRIBED CENTERLINE:

COMMENCING AT THE NORTHEAST CORNER OF LOT 1, BLOCK 2, LAUDERDALE GOLF ESTATES 2ND ADDITION, ACCORDING TO THE PLAT THEREOF AS RECORDED IN PLAT BOOK 38, PAGE 36 OF SAID PUBLIC RECORDS; THENCE SOUTH 89°00'38" WEST, ALONG A NORTH LINE OF SAID BLOCK 2, A DISTANCE OF 180.88 FEET; THENCE NORTH 57°54'33" WEST, A DISTANCE OF 133.44 FEET; THENCE NORTH 32°05'27" EAST, A DISTANCE OF 106.46 FEET TO THE POINT OF BEGINNING OF SAID CENTERLINE, THE LAST TWO (2) DESCRIBED COURSES AND DISTANCES BEING ALONG THE SOUTHERLY AND WESTERLY LINES OF A RESERVED AREA AS SHOWN ON SAID AMENDED PLAT OF PORTION OF LAUDERDALE GOLF AND COUNTRY CLUB; THENCE NORTH 77°11'36" WEST, A DISTANCE OF 39.41 FEET TO THE POINT OF CURVATURE OF A CIRCULAR CURVE TO THE RIGHT; THENCE WESTERLY AND NORTHWESTERLY ALONG THE ARC OF SAID CURVE, HAVING A RADIUS OF 120.00 FEET, A CENTRAL ANGLE OF 34°01'48" FOR A DISTANCE OF 71.27 FEET TO THE POINT OF COMPOUND CURVATURE OF A CIRCULAR CURVE TO THE RIGHT; THENCE NORTHWESTERLY ALONG THE ARC OF SAID CURVE, HAVING A RADIUS OF 733.00 FEET, A CENTRAL ANGLE OF 13°13'40" FOR A DISTANCE OF 169.23 FEET TO THE POINT OF COMPOUND CURVATURE OF A CIRCULAR CURVE TO THE RIGHT; THENCE NORTHWESTERLY AND NORTHERLY ALONG THE ARC OF SAID CURVE, HAVING A RADIUS OF 245.00 FEET, A CENTRAL ANGLE OF 29°57'33" FOR A DISTANCE OF 128.11 FEET TO THE POINT OF REVERSE CURVATURE OF A CIRCULAR CURVE TO THE LEFT; THENCE NORTHERLY ALONG THE ARC OF SAID CURVE, HAVING A RADIUS OF 880.00 FEET, A CENTRAL ANGLE OF 6°28'06" FOR A DISTANCE OF 99.35 FEET TO THE POINT OF TANGENCY; THENCE NORTH 06°26'41" WEST, A DISTANCE OF 28.18 FEET; THENCE NORTH 04°43'44" WEST, A DISTANCE OF 76.83 FEET TO THE POINT OF CURVATURE OF A CIRCULAR CURVE TO THE RIGHT; THENCE NORTHERLY ALONG THE ARC OF SAID CURVE, HAVING A RADIUS OF 1115.00 FEET, A CENTRAL ANGLE OF 8°20'45" FOR A DISTANCE OF 162.41 FEET TO THE POINT OF REVERSE CURVATURE OF A CIRCULAR CURVE TO THE LEFT; THENCE NORTHERLY ALONG THE ARC OF SAID CURVE, HAVING A RADIUS OF 595.00 FEET, A CENTRAL ANGLE OF 8°41'03" FOR A DISTANCE OF 90.18 FEET TO THE POINT OF REVERSE CURVATURE OF A CIRCULAR CURVE TO THE RIGHT; THENCE NORTHERLY ALONG THE ARC OF SAID CURVE, HAVING A RADIUS OF 750.00 FEET, A CENTRAL ANGLE OF 7°41'54" FOR A DISTANCE OF 100.77 FEET TO THE POINT OF COMPOUND CURVATURE OF A CIRCULAR CURVE TO THE RIGHT; THENCE NORTHERLY AND NORTHEASTERLY ALONG THE ARC OF SAID CURVE, HAVING A RADIUS OF 140.00 FEET, A CENTRAL ANGLE OF 41°00'05" FOR A DISTANCE OF 100.19 FEET TO THE POINT OF TANGENCY; THENCE NORTH 43°37'57" EAST, A DISTANCE OF 134.57 FEET TO THE POINT OF CURVATURE OF A CIRCULAR CURVE TO THE RIGHT; THENCE NORTHEASTERLY ALONG THE ARC OF SAID CURVE, HAVING A RADIUS OF 150.00 FEET, A CENTRAL ANGLE OF 25°37'06" FOR A DISTANCE OF 67.07 FEET TO THE POINT OF TANGENCY; THENCE NORTH 69°15'03" EAST, A DISTANCE OF 62.70 FEET TO THE POINT OF CURVATURE OF A CIRCULAR CURVE TO THE LEFT; THENCE NORTHEASTERLY ALONG THE ARC OF SAID CURVE, HAVING A RADIUS OF 165.00 FEET, A CENTRAL ANGLE OF 24°32'27" FOR A DISTANCE OF 70.67 FEET TO THE POINT OF REVERSE CURVATURE OF A CIRCULAR CURVE TO THE RIGHT; THENCE NORTHEASTERLY ALONG THE ARC OF SAID CURVE, HAVING A RADIUS OF 175.00 FEET, A CENTRAL ANGLE OF 21°43'14" FOR A DISTANCE OF 66.34 FEET TO THE POINT OF TANGENCY; THENCE NORTH 66°25'50" EAST, A DISTANCE OF 47.38 FEET TO THE POINT OF TERMINUS.

SHEET 2 OF 6 SHEETS

JOB NO. 09-0026

DATED: November 30, 2012

LESS AND EXCEPT:

THAT PORTION OF THE ABOVE DESCRIBED PROPERTY LYING WITHIN A RESERVED AREA, AS SHOWN ON SAID AMENDED PLAT OF PORTION OF LAUDERDALE GOLF AND COUNTRY CLUB AND LYING WITHIN THAT CERTAIN CITY OF FORT LAUDERDALE PERMANENT UTILITY BASEMENT RECORDED IN OFFICIAL RECORDS BOOK 41760, PAGE 397 OF SAID PUBLIC RECORDS.

SAID LANDS SITUATE LYING AND BEING IN THE CITY OF FORT LAUDERDALE, BROWARD COUNTY, FLORIDA CONTAINING 0.495 ACRES OR (21,582 SQUARE FEET) MORE OR LESS.

CERTIFICATE:

WE HEREBY CERTIFY THAT THIS DESCRIPTION AND SKETCH CONFORMS TO THE MINIMUM TECHNICAL STANDARDS FOR LAND SURVEYING IN THE STATE OF FLORIDA, AS OUTLINED IN RULES 5J-17, (FLORIDA ADMINISTRATIVE CODE), AS ADOPTED BY THE DEPARTMENT OF AGRICULTURE AND CONSUMER SERVICES, BOARD OF PROFESSIONAL SURVEYORS AND MAPPERS IN SEPTEMBER, 1981, AS AMENDED, PURSUANT TO CHAPTER 472.027 OF THE FLORIDA STATUTES, AND IS TRUE AND CORRECT TO THE BEST OF MY KNOWLEDGE AND BELIEF.

CRAVEN THOMPSON & ASSOCIATES, INC.
CERTIFICATE OF AUTHORIZATION NO. LB271



NS/ 3 0 252

THOMAS C. SHAHAN
PROFESSIONAL SURVEYOR AND MAPPER NO. 4387
STATE OF FLORIDA

THIS SKETCH & DESCRIPTION OR THE COPIES THEREOF ARE NOT VALID WITHOUT THE SIGNATURE AND THE ORIGINAL RAISED SEAL OF A FLORIDA LICENSED SURVEYOR AND MAPPER.

SEE SHEET 1 OF 6 FOR LOCATION SKETCH, SURVEYOR'S NOTES AND ABBREVIATION LEGEND.
SEE SHEETS 4, 5 AND 6 OF 6 FOR BOUNDARY INFORMATION SKETCH.

SHEET 3 OF 6 SHEETS
JOB NO. 09-0026
DATED: November 30, 2012



CRAVEN • THOMPSON & ASSOCIATES, INC.

ENGINEERS PLANNERS SURVEYORS

3563 N.W. 53RD STREET, FORT LAUDERDALE, FLORIDA 33309 FAX: (954) 739-6409 TEL.: (954) 739-6400
 FLORIDA LICENSED ENGINEERING, SURVEYING & MAPPING BUSINESS No. 271
 FLORIDA LICENSED LANDSCAPE ARCHITECTURE BUSINESS No. C000114

MATERIAL SHOWN HEREON IS THE PROPERTY OF CRAVEN-THOMPSON & ASSOCIATES, INC. AND SHALL NOT BE REPRODUCED IN WHOLE OR IN PART WITHOUT PERMISSION OF CRAVEN-THOMPSON & ASSOCIATES, INC. WRITING CRAVEN-THOMPSON & ASSOCIATES, INC. COPYRIGHT ©2004


FOR: THE CITY OF FORT LAUDERDALE

NOTE: THIS IS NOT A SKETCH OF SURVEY, but only a graphic depiction of the description shown hereon. There has been no field work, viewing of the subject property, or monuments set in connection with the preparation of the information shown hereon.

SKETCH TO ACCOMPANY DESCRIPTION ACCESS WAY-PRODUCTION WELL #34 TO #29



SCALE: 1" = 100'

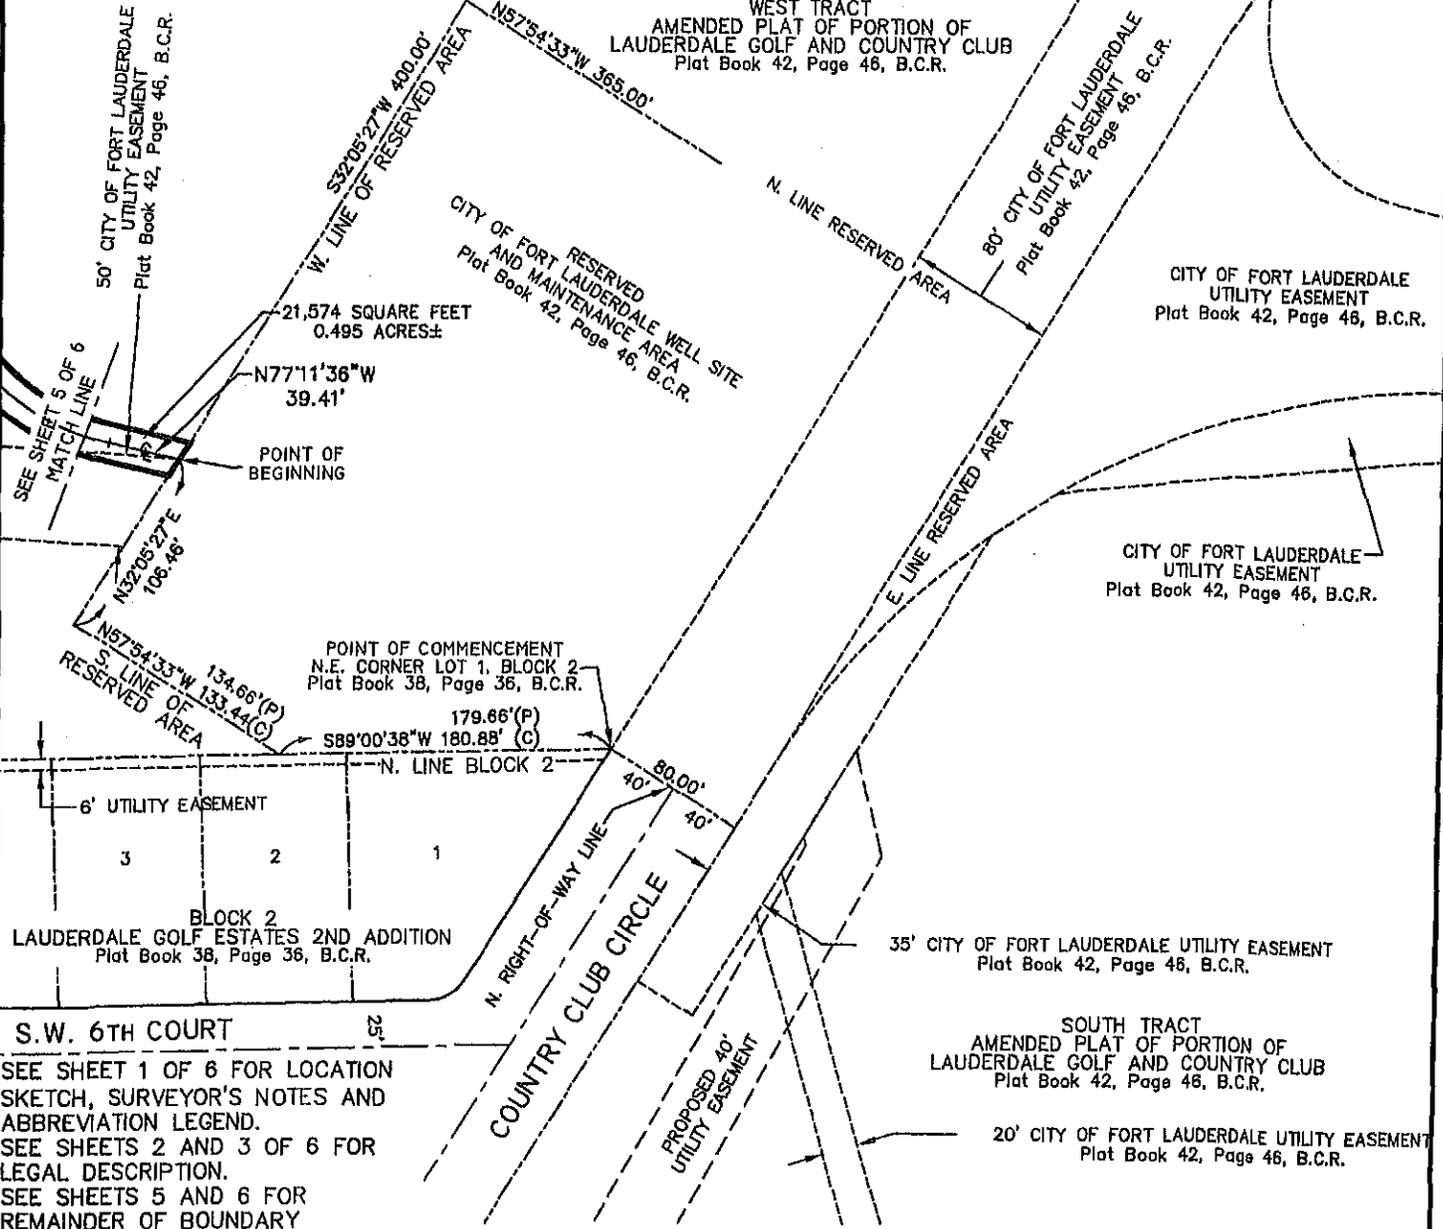

SEE SHEET 1 OF 6 FOR LOCATION SKETCH, SURVEYOR'S NOTES AND ABBREVIATION LEGEND.
 SEE SHEETS 2 AND 3 OF 6 FOR LEGAL DESCRIPTION.
 SEE SHEETS 5 AND 6 FOR REMAINDER OF BOUNDARY INFORMATION.

SHEET 4 OF 6 SHEETS

UPDATES and/or REVISIONS	DATE	BY	CK'D

NOTE The undersigned and CRAVEN-THOMPSON & ASSOCIATES, INC. make no representations or guarantees as to the information reflected hereon pertaining to easements, rights-of-way, set back lines, reservations, agreements and other similar matters. Such information should be obtained and confirmed by others through appropriate title verification.

NOTE Lands shown hereon were not abstracted for right-of-way and/or easements of record.

G:\2009\09-0026 DIXIE WELL FIELD EASEMENTS\DWG\SD-ACCESS EASE PW 29REV.DWG



CRAVEN • THOMPSON & ASSOCIATES, INC.

ENGINEERS • PLANNERS • SURVEYORS

3563 N.W. 53RD STREET, FORT LAUDERDALE, FLORIDA 33309 FAX: (954) 739-6409 TEL.: (954) 739-6400
 FLORIDA LICENSED ENGINEERING, SURVEYING & MAPPING BUSINESS No. 271
 FLORIDA LICENSED LANDSCAPE ARCHITECTURE BUSINESS No. C000114


MATERIAL SHOWN HEREON IS THE PROPERTY OF CRAVEN-THOMPSON & ASSOCIATES, INC. AND SHALL NOT BE REPRODUCED IN WHOLE OR IN PART WITHOUT PERMISSION OF CRAVEN-THOMPSON & ASSOCIATES, INC. WRITING CRAVEN-THOMPSON & ASSOCIATES, INC. COPYRIGHT ©2004

FOR: THE CITY OF FORT LAUDERDALE

NOTE: THIS IS NOT A SKETCH OF SURVEY, but only a graphic depiction of the description shown hereon. There has been no field work, viewing of the subject property, or monuments set in connection with the preparation of the information shown hereon.

SKETCH TO ACCOMPANY DESCRIPTION ACCESS WAY-PRODUCTION WELL #34 TO #29

SEE SHEET 6 OF 6
MATCH LINE

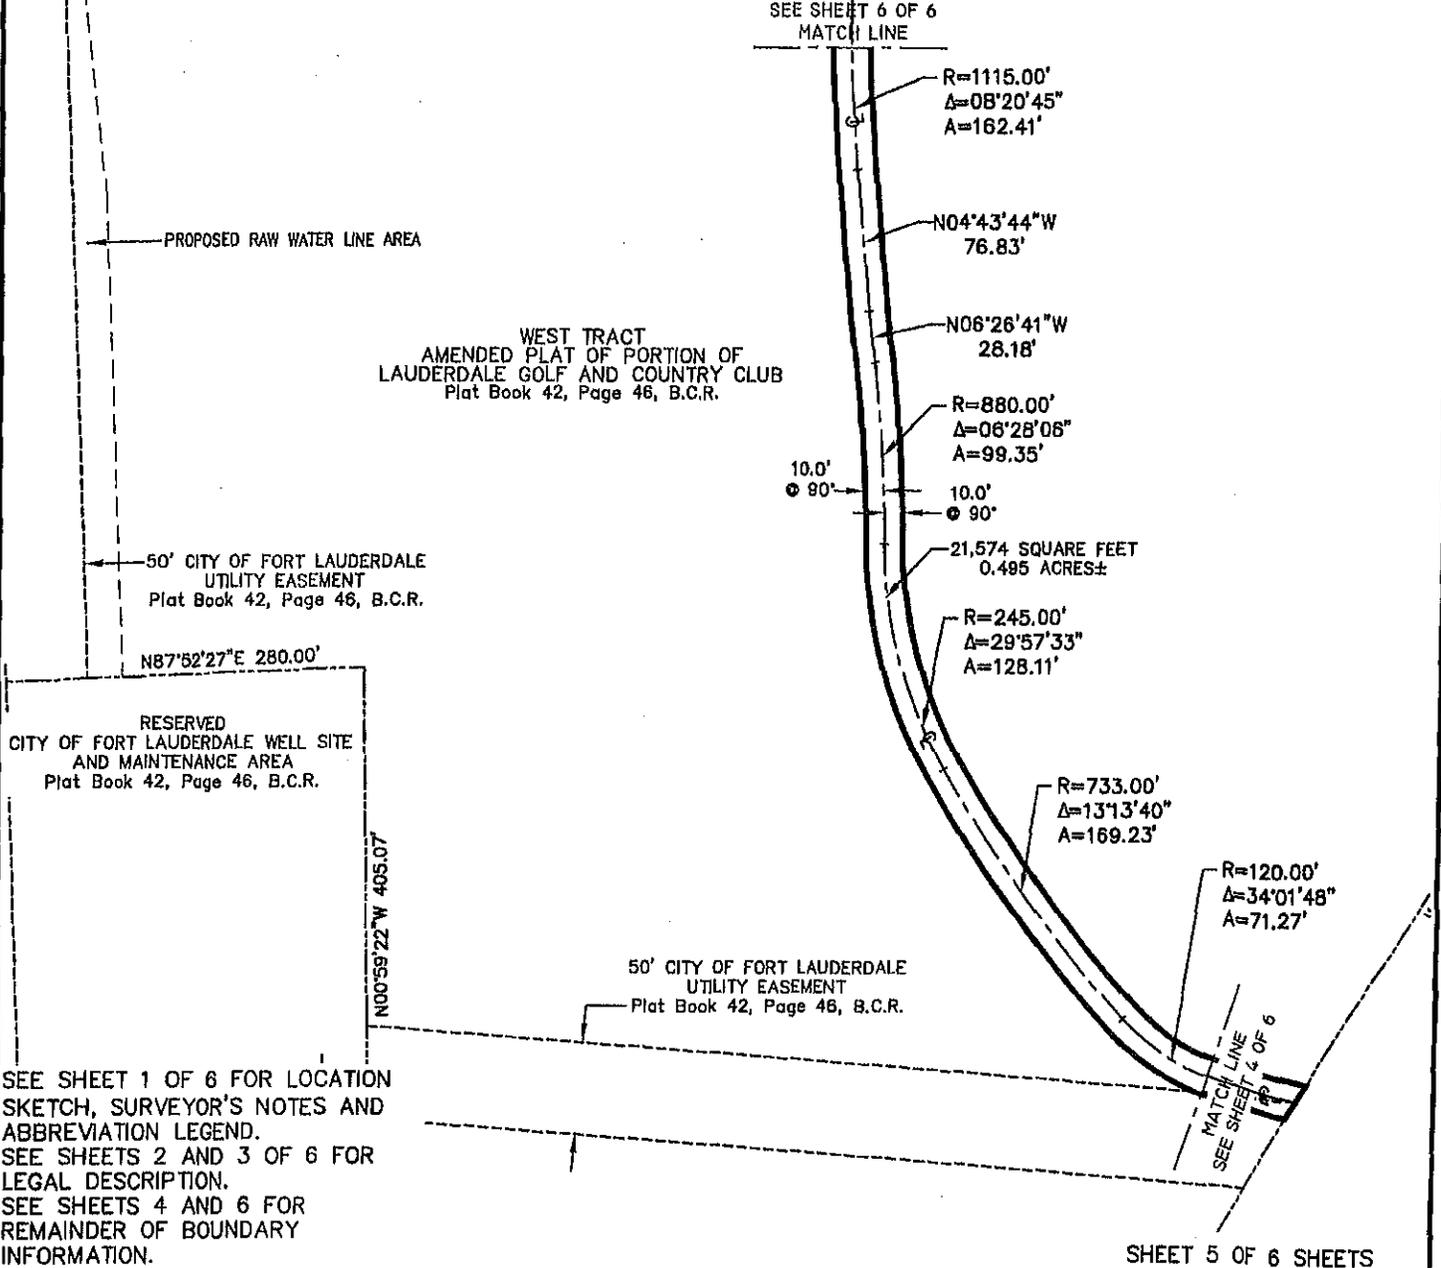

SEE SHEET 1 OF 6 FOR LOCATION SKETCH, SURVEYOR'S NOTES AND ABBREVIATION LEGEND.
 SEE SHEETS 2 AND 3 OF 6 FOR LEGAL DESCRIPTION.
 SEE SHEETS 4 AND 6 FOR REMAINDER OF BOUNDARY INFORMATION.

SHEET 5 OF 6 SHEETS

UPDATES and/or REVISIONS	DATE	BY	CK'D

NOTE The undersigned and CRAVEN-THOMPSON & ASSOCIATES, INC. make no representations or guarantees as to the information reflected hereon pertaining to easements, rights-of-way, set back lines, reservations, agreements and other similar matters, and further, this instrument is not intended to reflect or set forth all such matters. Such information should be obtained and confirmed by others through appropriate title verification.

NOTE Lands shown hereon were not abstracted for right-of-way and/or easements of record.

G:\2009\09-0026 DIXIE WELL FIELD EASEMENTS\DWG\SD-ACCESS EASE PW 29REV.DWG



CRAVEN • THOMPSON & ASSOCIATES, INC.

ENGINEERS PLANNERS SURVEYORS

3563 N.W. 53RD STREET, FORT LAUDERDALE, FLORIDA 33309 FAX: (954) 739-6409 TEL.: (954) 739-6400
 FLORIDA LICENSED ENGINEERING, SURVEYING & MAPPING BUSINESS No. 271
 FLORIDA LICENSED LANDSCAPE ARCHITECTURE BUSINESS No. C000114

MATERIAL SHOWN HEREON IS THE PROPERTY OF CRAVEN-THOMPSON & ASSOCIATES, INC. AND SHALL NOT BE REPRODUCED IN WHOLE OR IN PART WITHOUT PERMISSION OF CRAVEN-THOMPSON & ASSOCIATES, INC. WRITING CRAVEN-THOMPSON & ASSOCIATES, INC. COPYRIGHT ©2004


FOR: THE CITY OF FORT LAUDERDALE



SCALE: 1"=100'

NOTE: THIS IS NOT A SKETCH OF SURVEY, but only a graphic depiction of the description shown hereon. There has been no field work, viewing of the subject property, or monuments set in connection with the preparation of the information shown hereon.

SKETCH TO ACCOMPANY DESCRIPTION ACCESS WAY-PRODUCTION WELL #34 TO #29

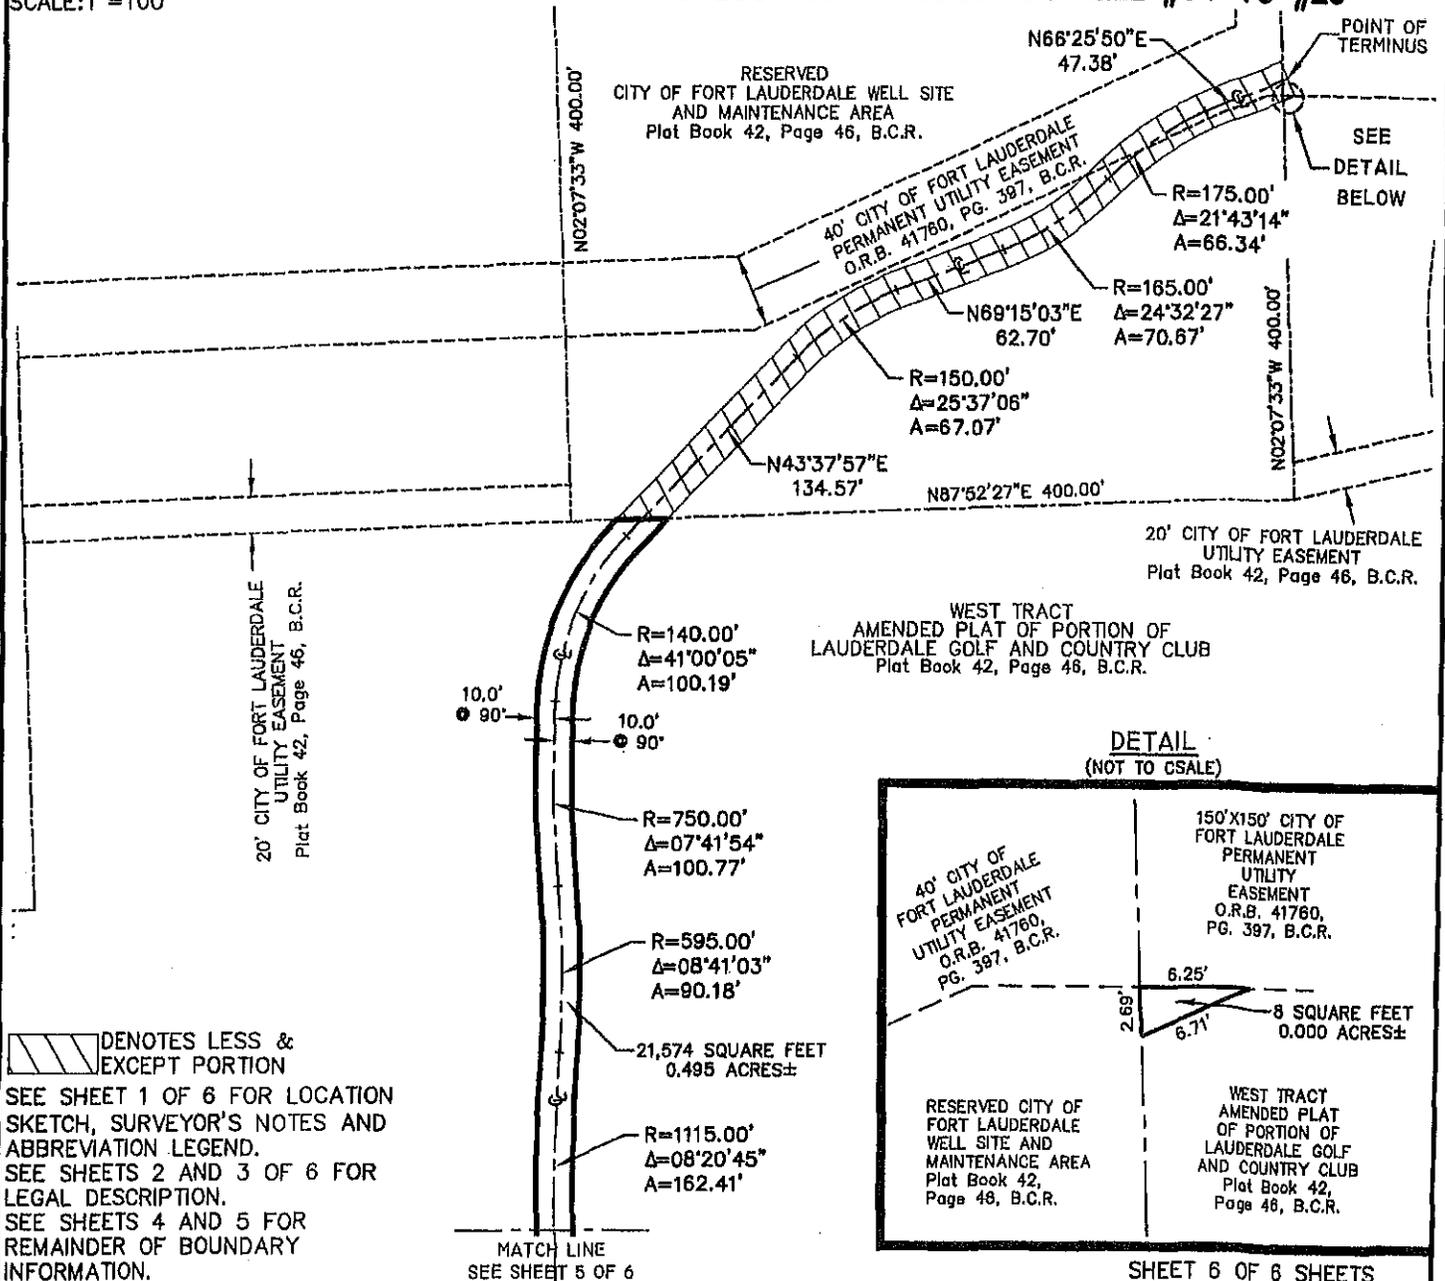

DENOTES LESS & EXCEPT PORTION

SEE SHEET 1 OF 6 FOR LOCATION SKETCH, SURVEYOR'S NOTES AND ABBREVIATION LEGEND.
 SEE SHEETS 2 AND 3 OF 6 FOR LEGAL DESCRIPTION.
 SEE SHEETS 4 AND 5 FOR REMAINDER OF BOUNDARY INFORMATION.

UPDATES and/or REVISIONS	DATE	BY	CK'D

NOTE The undersigned and CRAVEN-THOMPSON & ASSOCIATES, INC. make no representations or guarantees as to the information reflected hereon pertaining to easements, rights-of-way, set back lines, reservations, agreements and other similar matters, and further, this instrument is not intended to reflect or set forth all such matters. Such information should be obtained and confirmed by others through appropriate title verification.

NOTE Lands shown hereon were not abstracted for right-of-way and/or easements of record.

G:\2009\09-0026 DIXIE WELL FIELD EASEMENTS\DWG\SD-ACCESS EASE PW 29REV.DWG



CRAVEN • THOMPSON & ASSOCIATES, INC.

ENGINEERS PLANNERS SURVEYORS

3563 N.W. 53RD STREET, FORT LAUDERDALE, FLORIDA 33309 FAX: (954) 739-6409 TEL.: (954) 739-6400
 FLORIDA LICENSED ENGINEERING, SURVEYING & MAPPING BUSINESS No. 271
 FLORIDA LICENSED LANDSCAPE ARCHITECTURE BUSINESS No. C000114

MATERIAL SHOWN HEREON IS THE PROPERTY OF CRAVEN-THOMPSON & ASSOCIATES, INC. AND SHALL NOT BE REPRODUCED IN WHOLE OR IN PART WITHOUT PERMISSION OF CRAVEN-THOMPSON & ASSOCIATES, INC. WRITING CRAVEN-THOMPSON & ASSOCIATES, INC. COPYRIGHT © 2004

FOR: THE CITY OF FORT LAUDERDALE




SCALE: 1" = 800'

NOTE: THIS IS NOT A SKETCH OF SURVEY, but only a graphic depiction of the description shown hereon. There has been no field work, viewing of the subject property, or monuments set in connection with the preparation of the information shown hereon.

LOCATION SKETCH RAW WATER PRODUCTION WELL #30

SURVEYOR'S NOTES:

- 1) THE BEARINGS SHOWN HEREON ARE BASED ON THE NORTH AMERICAN DATUM OF 1983/1990 (NAD 83/90), STATE PLANE COORDINATE SYSTEM (FLORIDA EAST ZONE) AND BASED ON NATIONAL GEODETIC SURVEY MONUMENTS "N546" AND "ANNA" AS REFERENCED ON AS-BUILT PLANS PREPARED BY SCOTT A. GUZZI & ASSOCIATES, INC. DATED 11-28-05, FILE NO. WS-04-07, SHEETS C-31 THRU C-51. THE ANGULAR DEFLECTION DIFFERENCE FROM BEARINGS SHOWN ON THE AMENDED PLAT OF PORTION OF LAUDERDALE GOLF AND COUNTRY CLUB, PLAT BOOK 42, PAGE 46, BROWARD COUNTY RECORDS IS -0°21'12".
- 2) THIS DOCUMENT CONSISTS OF 3 SHEETS AND EACH SHEET SHALL NOT BE CONSIDERED FULL, VALID AND COMPLETE UNLESS ATTACHED TO THE OTHERS.
- 3) ALL EASEMENTS SHOWN HEREON ARE PER THE RECORD PLAT UNLESS OTHERWISE NOTED.
- 4) SEE SHEET 2 OF 3 FOR LEGAL DESCRIPTION.
- 5) SEE SHEET 3 OF 3 FOR BOUNDARY INFORMATION SKETCH.

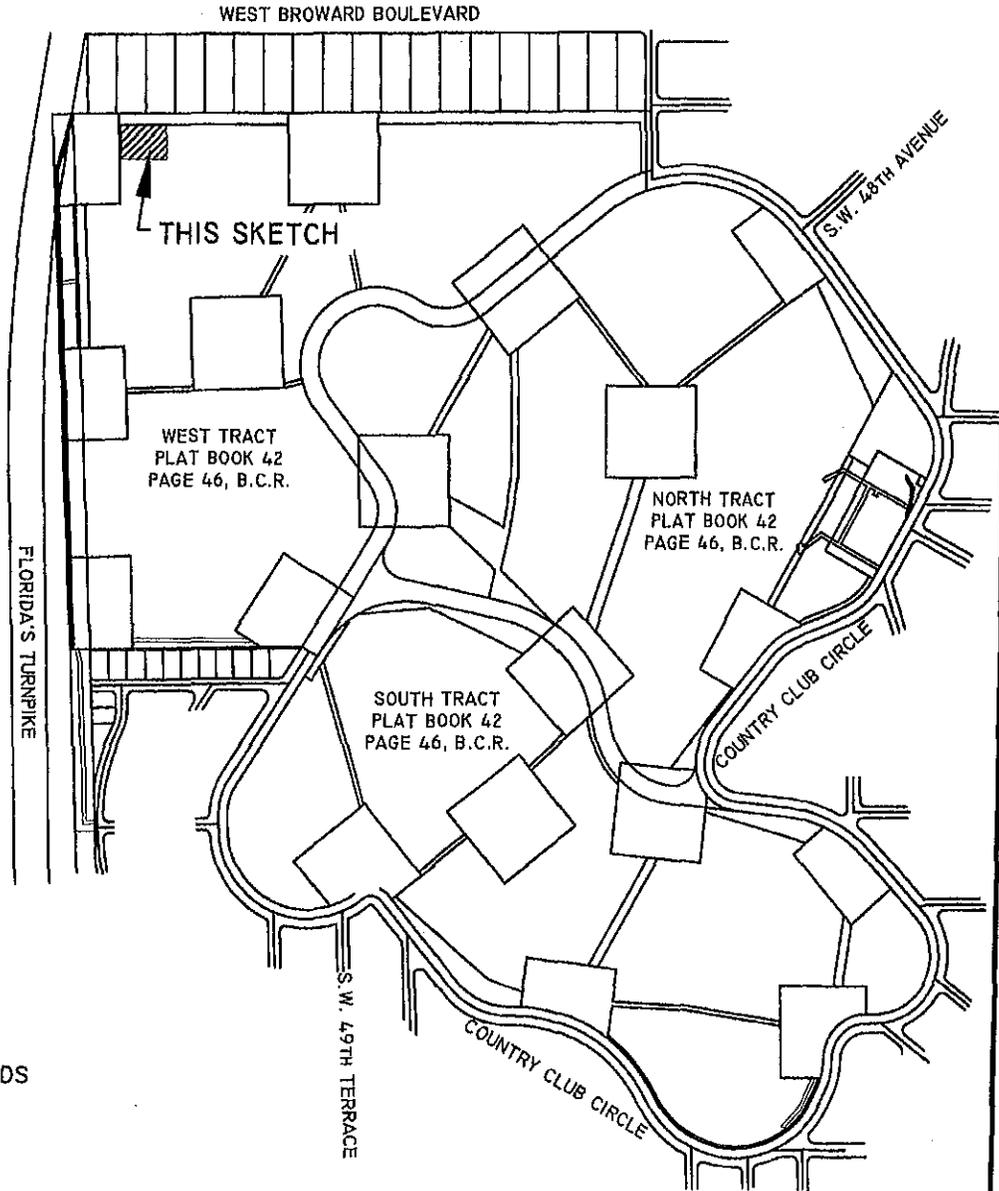

ABBREVIATION LEGEND

B.C.R.	BROWARD COUNTY RECORDS
R	RADIUS
Δ	CENTRAL ANGLE
A	ARC DISTANCE
⊙	CENTERLINE
PW	PRODUCTION WELL
O.R.B.	OFFICIAL RECORDS BOOK
PG.	PAGE

SHEET 1 OF 3 SHEETS

UPDATES and/or REVISIONS	DATE	BY	CK'D

NOTE The undersigned and CRAVEN-THOMPSON & ASSOCIATES, INC. make no representations or guarantees as to the information reflected hereon pertaining to easements, rights-of-way, set back lines, reservations, agreements and other similar matters, and further, this instrument is not intended to reflect or set forth all such matters. Such information should be obtained and confirmed by others through appropriate title verification.

NOTE Lands shown hereon were not abstracted for right-of-way and/or easements of record.

G:\2009\09-0026 DIXE WELL FIELD EASEMENTS\DWG\SD-BASE RAW WATER PROD WELLS 30 & 31REV.DWG

DESCRIPTION: (RAW WATER PRODUCTION WELL #30)

A PORTION OF WEST TRACT, AMENDED PLAT OF PORTION OF LAUDERDALE GOLF AND COUNTRY CLUB, ACCORDING TO THE PLAT THEREOF AS RECORDED IN PLAT BOOK 42, PAGE 46 OF THE PUBLIC RECORDS OF BROWARD COUNTY, FLORIDA AND BEING MORE PARTICULARLY DESCRIBED AS FOLLOWS:

COMMENCING AT THE NORTHWEST CORNER OF SAID WEST TRACT, SAID POINT BEING ON THE WEST LINE OF SECTION 12, TOWNSHIP 50 SOUTH, RANGE 41 EAST AS SHOWN ON SAID PLAT; THENCE NORTH 89°28'37" EAST, ALONG THE NORTH LINE OF SAID WEST TRACT, SAID LINE BEING COINCIDENT WITH THE NORTH LINE OF A RESERVED AREA AS SHOWN ON SAID PLAT, A DISTANCE OF 300.62 FEET; THENCE SOUTH 00°31'23" EAST, A DISTANCE OF 50.00 FEET TO THE POINT OF BEGINNING; THENCE NORTH 89°28'37" EAST, ALONG THE SOUTH LINE OF A 50 FOOT WIDE UTILITY EASEMENT AS SHOWN ON SAID PLAT, A DISTANCE OF 200.00 FEET; THENCE SOUTH 00°31'23" EAST, A DISTANCE OF 150.00 FEET; THENCE SOUTH 89°28'37" WEST, A DISTANCE OF 200.00 FEET; THENCE NORTH 00°31'23" WEST, A DISTANCE OF 150.00 FEET TO THE POINT OF BEGINNING.

SAID LANDS SITUATE LYING AND BEING IN THE CITY OF FORT LAUDERDALE, BROWARD COUNTY, FLORIDA CONTAINING 0.689 ACRES OR (30,000 SQUARE FEET) MORE OR LESS.

CERTIFICATE:

WE HEREBY CERTIFY THAT THIS DESCRIPTION AND SKETCH CONFORMS TO THE MINIMUM TECHNICAL STANDARDS FOR LAND SURVEYING IN THE STATE OF FLORIDA, AS OUTLINED IN RULES 5J-17, (FLORIDA ADMINISTRATIVE CODE), AS ADOPTED BY THE DEPARTMENT OF AGRICULTURE AND CONSUMER SERVICES, BOARD OF PROFESSIONAL SURVEYORS AND MAPPERS IN SEPTEMBER, 1981, AS AMENDED, PURSUANT TO CHAPTER 472.027 OF THE FLORIDA STATUTES, AND IS TRUE AND CORRECT TO THE BEST OF MY KNOWLEDGE AND BELIEF.

CRAVEN THOMPSON & ASSOCIATES, INC.
CERTIFICATE OF AUTHORIZATION NO. LB271

NOV 30 2012



THOMAS C. SHAHIAN
PROFESSIONAL SURVEYOR AND MAPPER NO. 4387
STATE OF FLORIDA

THIS SKETCH & DESCRIPTION OR THE COPIES THEREOF ARE NOT VALID WITHOUT THE SIGNATURE AND THE ORIGINAL RAISED SEAL OF A FLORIDA LICENSED SURVEYOR AND MAPPER.

SEE SHEET 1 OF 3 FOR LOCATION SKETCH, SURVEYOR'S NOTES AND ABBREVIATION LEGEND.
SEE SHEET 3 OF 3 FOR BOUNDARY INFORMATION SKETCH.

SHEET 2 OF 3 SHEETS
JOB NO. 09-0026
DATED: November 27, 2012



CRAVEN • THOMPSON & ASSOCIATES, INC.

ENGINEERS PLANNERS SURVEYORS

3563 N.W. 53RD STREET, FORT LAUDERDALE, FLORIDA 33309 FAX: (954) 739-6409 TEL.: (954) 739-6400
 FLORIDA LICENSED ENGINEERING, SURVEYING & MAPPING BUSINESS No. 271
 FLORIDA LICENSED LANDSCAPE ARCHITECTURE BUSINESS No. C000114

MATERIAL SHOWN HEREON IS THE PROPERTY OF CRAVEN-THOMPSON & ASSOCIATES, INC. AND SHALL NOT BE REPRODUCED IN WHOLE OR IN PART WITHOUT PERMISSION OF CRAVEN-THOMPSON & ASSOCIATES, INC. WRITING CRAVEN-THOMPSON & ASSOCIATES, INC. COPYRIGHT © 2004

FOR: THE CITY OF FORT LAUDERDALE

NOTE: THIS IS NOT A SKETCH OF SURVEY, but only a graphic depiction of the description shown hereon. There has been no field work, viewing of the subject property, or monuments set in connection with the preparation of the information shown hereon.

SKETCH TO ACCOMPANY DESCRIPTION RAW WATER PRODUCTION WELL #30



SCALE: 1"=100'

COUNTRY CLUB ESTATES—UNIT 'D'
Plat Book 28, Page 2, B.C.R.

20 19 18 17

POINT OF COMMENCEMENT
N.W. CORNER OF WEST TRACT
Plat Book 42, Page 46, B.C.R.

N. LINE WEST TRACT

N89°28'37"E 300.62'
N. LINE RESERVED AREA

50' CITY OF FORT LAUDERDALE
UTILITY EASEMENT
Plat Book 42, Page 46, B.C.R.

500°31'23"E 50.00'

N89°28'37"E 200.00'

POINT OF BEGINNING

RESERVED
CITY OF FORT LAUDERDALE WELL SITE
AND MAINTENANCE AREA
Plat Book 42, Page 46, B.C.R.

N00°31'23"W 150.00'

S00°31'23"E 150.00'

S89°28'37"W 200.00'

PROPOSED RAW WATER LINE AREA

LIMITED ACCESS RIGHT—OF—WAY
PARCEL NO. 101
Official Records Book 38963,
Page 1367, B.C.R.

FLORIDA'S TURNPIKE

PORTION OF SECTION 11—50—41

W. LINE SECTION 12—50—41

85' FLORIDA POWER &
LIGHT CO. RIGHT OF WAY
EASEMENT PER CITY OF
FORT LAUDERDALE
ENGINEERING DEPARTMENT
MAP OF SECTION 12—50—41
AND DIXIE WELL FIELD
NORTH SECTION
(FILE DRAWER NO. 4—3—16)

S00°10'11"E 392.01'

10' FLORIDA POWER AND LIGHT EASEMENT
(O.R.B. 3617, PAGE 316, B.C.R.)

S88°13'39"W 280.00'

WEST TRACT
AMENDED PLAT OF PORTION OF
LAUDERDALE GOLF AND COUNTRY CLUB
Plat Book 42, Page 46, B.C.R.

LIMITED ACCESS RIGHT—OF—WAY
PARCEL NO. 104
Official Records Book 38963,
Page 1370, B.C.R.

40' CITY OF FORT LAUDERDALE
UTILITY EASEMENT
Official Records Book 41645,
Page 264, B.C.R.

50' CITY OF FORT LAUDERDALE
UTILITY EASEMENT
Plat Book 42, Page 46, B.C.R.

SEE SHEET 1 OF 3 FOR LOCATION
SKETCH, SURVEYOR'S NOTES AND
ABBREVIATION LEGEND.
SEE SHEET 2 OF 3 FOR LEGAL
DESCRIPTION.

SHEET 3 OF 3 SHEETS

UPDATES and/or REVISIONS	DATE	BY	CK'D

NOTE: The undersigned and CRAVEN-THOMPSON & ASSOCIATES, INC. make no representations or guarantees as to the information reflected hereon pertaining to easements, rights-of-way, set back lines, reservations, agreements and other similar matters, and further, this instrument is not intended to reflect or set forth all such matters. Such information should be obtained and confirmed by others through appropriate title verification.

NOTE: Lands shown hereon were not abstracted for right-of-way and/or easements of record.

G:\2009\09-0026 DIXIE WELL FIELD EASEMENTS\DWG\SD-BASE RAW WATER PROD WELLS 30 & 31REV.DWG

PROMISSORY NOTE

(Fort Lauderdale Country Club, Inc./City of Fort Lauderdale)

\$ 200,000.00

As of, July 11, 2013
Fort Lauderdale, Florida

FOR VALUE RECEIVED, the undersigned promises to pay to the order of CITY OF FORT LAUDERDALE, a municipal corporation organized and existing under the laws of the State of Florida, its successors and assigns ("Lender") at 100 North Andrews Avenue, Fort Lauderdale, Florida 33301, or at such other place as may be designated by the holder hereof, the principal sum of Two Hundred Thousand and 00/100 Dollars (\$200,000.00), or so much thereof as may have been advanced by Lender, without interest.

The entire principal balance of this Note then unpaid shall be due and payable in full on the fifth (5th) anniversary of the date of this Note ("Maturity Date").

The undersigned is executing this Note pursuant to the terms and conditions of that certain Settlement Agreement of even date herewith executed by the undersigned and Lender ("Settlement Agreement"). Subject to the restrictions and limitations set forth herein and in the Settlement Agreement, the total amount of indebtedness hereunder may increase or decrease from time to time.

Provided Lender has advanced to the undersigned an amount equal to or greater than the "Annual Payment" (as hereinafter defined), during the term hereof, the undersigned shall pay installments of principal, only, in the amount of Forty Thousand and 00/100 Dollars (\$40,000.00) per annum (each an "Annual Payment"), commencing on the first anniversary of the date this Note, with subsequent installments due on the same day each and every calendar year thereafter, until the Maturity Date. The outstanding principal balance may be prepaid, in whole or in part, at any time without penalty.

This Note will be considered in default when any payment required to be made hereunder shall not have been made within fifteen (15) days after the undersigned's receipt of written notice from Lender that a payment has not been made on the due date.

In the event of default not cured within the applicable notice and cure period, Lender may, at its option, declare the entire unpaid principal balance of this Note immediately due and payable without notice or demand.

The undersigned hereby waives demand, notice of non-payment and protest and agrees that if this Note goes into default and is placed in the hands of an attorney for enforcement of the undersigned's obligations hereunder, and if the Lender shall prevail in an enforcement action, the undersigned shall pay reasonable attorneys' fees and all other costs and expenses incurred in making such enforcement, including but not limited to reasonable attorneys' fees and costs on appeal of any judgment or order.

This Note shall be construed and enforced in accordance with the laws of the State of Florida.

**FORT LAUDERDALE COUNTRY CLUB,
INC., a Florida not-for-profit corporation**

By: 
Name: Jean Smith
Title: President
Address: 415 Country Club Circle
Plantation, Florida 33317

By: 
Name: Joseph Angella
Title: Secretary
Address: 415 Country Club Circle
Plantation, Florida 33317

2

INSTR # 111663742
OR BK 49976 Pages 267 - 314
RECORDED 07/12/13 11:23:18 AM
BROWARD COUNTY COMMISSION
DOC-D: \$0.70
DEPUTY CLERK 3110
#2, 48 Pages

PREPARED BY AND RETURN TO:

City Attorney's Office
City of Fort Lauderdale
100 North Andrews Avenue, Fort Lauderdale, FL 33301
Folio No. ~~5041-12-13-0010~~

EASEMENT AGREEMENT

THIS EASEMENT AGREEMENT ("Agreement"), made this 19th day of June, 2013, by and between:

CITY OF FORT LAUDERDALE, a Florida municipal corporation existing under the laws of the State of Florida, whose Post Office address is 100 North Andrews Avenue, Fort Lauderdale, Florida 33301 hereinafter "GRANTOR", or "CITY".

and

FORT LAUDERDALE COUNTRY CLUB, INC., a Florida not-for-profit corporation, whose address is 415 E. Country Club Circle, Plantation, Florida 33317 hereinafter "GRANTEE".

WITNESSETH:

- A. Grantor is the fee title owner of: (i) certain improvements consisting of, among other things, wells ("Wells") located upon real property more particularly described in Exhibit "A" attached hereto ("Well Property") and (ii) that certain real property more particularly described in Exhibit "B" located adjacent and contiguous to the Well Property (referred to as the "Easement Areas").
- B. Grantor owns and operates the Fort Lauderdale Country Club, a private golf course, with a main address of 415 E. Country Club Circle, Plantation, Florida ("Golf Course") which is located adjacent and contiguous to the Easement Areas.
- C. Grantor has determined that the Wells are no longer needed for municipal purposes and pursuant to Section 8.04(f) of the City Charter has agreed to this Easement Agreement and future conveyance of the Well Property contingent upon the Grantee acquiring a consumptive use permit in order to acquire property needed by the Grantor for its wellfield as more

5-21-13
M-11

particularly set forth in the Settlement and Remediation Agreement between the Grantor and Grantee.

- D. Grantor has agreed to grant to Grantee, pursuant to the terms and conditions hereinafter set forth, easements for ingress and egress over the Easement Areas for access to the Wells, as well as easements for installation of irrigation systems, operations of the Wells and maintenance and other matters for the purpose of irrigating the Golf Course, as provided below.

NOW, THEREFORE, for Ten and No/100 Dollars and other good and valuable consideration, the receipt and sufficiency of which are hereby acknowledged, Grantor and Grantee hereby agrees as follows:

1. Recitals. The foregoing recitals are true and correct and are incorporated herein as if repeated at length.

2. Easement Areas. Grantor hereby grants to Grantee and its agents, employees, licensees and invitees, a non-exclusive easement on, over, under and across the Easement Areas and Well Property for the purposes of accessing and operating the Wells located on the Well Property, and for the installation and maintenance of pipes, irrigation lines and similar below ground components from the Golf Course through the Easement Areas and to the Wells for Grantee's use of the Wells to irrigate the Golf Course. The easement for Grantee's use of the Wells on the Well Property to irrigate the Golf Course is specifically conditioned upon Grantee obtaining a consumptive use permit and any other necessary permits from the applicable governmental authorities. Grantee agrees that it will not utilize the Wells for extracting water until such permit(s) are obtained.

3. Maintenance and Repair. Grantee shall be responsible for the repair and maintenance of the Easement Areas, the Wells and the Well Property as described herein, but not for repair or maintenance necessitated solely by the acts or omissions of Grantor, its agents or employees. Grantee shall use due care to maintain the Easements Areas, the Wells and the Well Property in a safe condition. Grantee shall not be responsible for the maintenance and repair of any Grantor owned improvements or facilities located on the Easement Areas, unless damage to said improvements or facilities is necessitated by the acts or omissions of the Grantee, its agents or employees.

4. Insurance. Grantee shall maintain on the Easement Areas, Wells and Well Property, at Grantee's sole expense: comprehensive general liability with combined single limits of not less than Two Million Dollars (\$2,000,000.00), on which policy(ies) City shall be an additional insured and be entitled to thirty (30) days' written notice of any cancellation or modification of said policy(ies). A certificate or duplicate policy(ies) showing such policy(ies) in force shall be delivered to City and updated or renewed certificates or policies shall be delivered to City throughout the term of this

Agreement. City shall have the right to review the amount of comprehensive general liability insurance provided by Grantee at ten (10) year intervals following the date of this Agreement. If at the time of such review, the City requires lessees of City-owned property to provide insurance coverage in an amount in excess of Two Million Dollars (\$2,000,000.00) minimum combined single limits, then the amount of insurance required herein of Grantee may be increased to the amount generally required to be provided by lessees of City property and Grantee agrees to provide same in accordance with the provisions of this Easement. Failure by the Grantee to maintain such insurance after written demand therefor, and the expiration of one hundred twenty (120) days' notice, shall constitute a default by the Grantee.

5. Indemnification. Grantee hereby agrees to indemnify, defend and hold harmless City from and against any and all liabilities, damages, claims, costs or expenses whatsoever (including all reasonable attorneys' fees and costs) arising from, or connected to Grantee's use of the Easement Areas, Wells or Well Property.

6. Reservation. Grantor hereby reserves all rights of ownership in and to the Easement Areas, Wells and Well Property, including, without limitation, the right to grant further easements for all uses, including operation of the Grantor's well field; provided, however, such additional easements given by Grantor shall not be inconsistent or unreasonably interfere with the easement rights granted herein. Grantee's easement pursuant to this Agreement shall not be inconsistent with or unreasonably interfere with Grantor's use of the Easement Areas or Well Property or Grantor's well field. Grantor shall, at no cost to Grantee, upon (i) request of Grantee and (ii) Grantee's receipt of the requisite permit for the use of the Wells, convey title to the Well Property to Grantee, by virtue of a quit claim deed in the form attached hereto as Exhibit "C." Upon such conveyance, the easement as related to the Well Property and Grantor's ownership rights related thereto, shall terminate, provided, however, that the easement rights granted to Grantee for the remainder of the Easement Areas shall continue in full force and effect.

7. Default. If any party fails to comply with any provision of this Agreement, such party shall be deemed to be a "Defaulting Party." In such event, any other party (who shall be deemed to be a "Non-Defaulting Party") may, upon thirty (30) days prior written notice to the Defaulting Party (or, in the event of emergency, such lesser notice as is reasonable under the circumstances), proceed to cure the default (and shall have a license to do so) by the payment of money or performance of some other action for the account of the Defaulting Party. Within thirty (30) days of written demand (including providing copies of invoices reflecting costs), the Defaulting Party shall reimburse the Non-Defaulting Party for any sum reasonably expended by the Non-Defaulting Party to cure the default, together with interest thereon at the Default Rate. The Default Rate shall be the "Prime Rate" from time to time publicly announced by the Wall Street Journal. After the delivery of written notice in accordance with the provisions of this Section, failure by Grantee to comply with any of the terms or conditions of this Agreement, shall be sufficient grounds for Grantor to terminate this Agreement; provided, however, the foregoing right to terminate shall not be exercised by Grantor if,

within the thirty (30) day notice period: (i) Grantee cures the default; or (ii) if the default is curable by other than payment of money, but cannot reasonably be cured within such time period, Grantee begins to cure such default within such time period and diligently pursues such action to completion.

8. Notices. All notices, demands, statements, and requests ("Notice") required or permitted to be given under this Agreement shall be in writing and shall be deemed to have been properly given or served as of the date the same are: (i) deposited in the United States mail, prepaid, by registered or certified mail, return receipt requested, addressed to the address set forth above; or (ii) one (1) business day following the delivery, to a private express package courier, prepaid, addressed to the address set forth above. The refusal of a party to accept certified or registered mail or of a private courier package delivery service shall be deemed delivery on the date of such refusal. A party may change its address for Notice by Notice to the other given in accordance with the provisions of this paragraph.

9. Duration. It is the intent of the parties that the easements granted herein shall be perpetual, run with the Easement Areas, and shall inure to the benefit of Grantee, its successors and assigns, subject to the termination by Grantor as provided in Section 7 above.

10. Entire Agreement. This Agreement contains the entire agreement of the parties pertaining to the subject matter hereof and there are no representations, inducements, promises or agreements, oral or otherwise, not embodied herein or in writing.

11. Governing Law; Venue. This Agreement shall be interpreted, construed and enforced in accordance with the laws of the State of Florida and venue for any litigation arising hereunder shall be in the state courts of Broward County.

12. Construction. All of the parties to this Agreement have participated fully in the negotiation and preparation hereof and, accordingly, this Agreement shall not be more strictly construed against any one of the parties hereto. In construing this Agreement, the singular shall be deemed to include the plural, the plural shall be deemed to include the singular and the use of any gender shall include every other gender and all captions and paragraph headings shall be discarded.

13. Attorneys' Fees: In the event a party brings suit to enforce any provision of this Agreement against the other party, the prevailing party shall be entitled to recover its costs and expenses (including, without limitation, reasonable attorneys' fees at trial and appellate levels).

[THE REMAINDER OF THIS PAGE IS LEFT INTENTIONALLY BLANK]

STATE OF FLORIDA)
)
COUNTY OF BROWARD)

The foregoing instrument was acknowledged before me this 11th day of June, 2013 by LEE FELDMAN, City Manager of CITY OF FORT LAUDERDALE, a municipal corporation of Florida. He/she/they is/are () personally known to me or () has/have produced _____ as identification.

(NOTARY SEAL)



WENDY S. GONYEA
MY COMMISSION # DD 976509
EXPIRES: March 29, 2014
Bonded Thru Budget Notary Services

Wendy S. Gonyea
Notary Public, State of Florida

Print Name: WENDY S. GONYEA

Commission No.: DD 976509

My Commission Expires: 3/29/14



WENDY S. GONYEA
MY COMMISSION # DD 976509
EXPIRES: March 29, 2014
Bonded Thru Budget Notary Services

[Signature]
Witness

JON SAJJANO
Print Name

[Signature]
Witness

EDUARDO ALVAREZ
Print Name

FORT LAUDERDALE COUNTRY CLUB, INC., a Florida not-for-profit corporation

By: [Signature]
Name: Jean Smith
Title: President

By: [Signature]
Name: Joseph Angella
Title: Secretary

Caroline Frank
Witness

Caroline Frank
Print Name


[Signature]
Witness

CHEYL FAVROT
Print Name

STATE OF FLORIDA)
)
COUNTY OF BROWARD)

The foregoing instrument was acknowledged before me this 13th day of MAY, 2013 by JEAN SMITH, as PRESIDENT of Fort Lauderdale Country Club, Inc., a Florida not-for-profit corporation. He/she/they is/are personally known to me or () has/have produced _____ as identification.

(NOTARY SEAL)

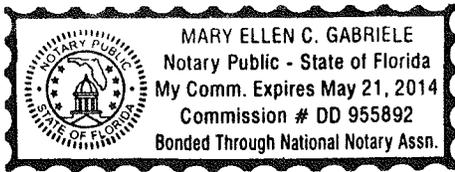

Notary Public, State of Florida
Print Name: MARY ELLEN C. GABRIELE
Commission No.: DD 955892
My Commission Expires: 5.21.14

STATE OF FLORIDA)
)
COUNTY OF BROWARD)

The foregoing instrument was acknowledged before me this 13 day of MAY, 2013 by Joseph ANGELLA, as SECRETARY of Fort Lauderdale Country Club, Inc., a Florida not-for-profit corporation. He/she/they is/are personally known to me or () has/have produced _____ as identification.

(NOTARY SEAL)



Notary Public, State of Florida
Print Name: MARY ELLEN C. GABRIELE
Commission No.: DD 955892
My Commission Expires: 5.21.14

IN WITNESS WHEREOF, the parties hereto have set their hand and seal the day and year first above written.

CITY OF FORT LAUDERDALE, a municipal corporation

Safeer Ali

Witness

Safeer Ali

Print Name

By: John P. "Jack" Seiler
John P. "Jack" Seiler, Mayor

By: Lee Feldman
Lee Feldman, City Manger

Donna Varisco

Witness

Donna Varisco

Print Name

Approved as to form:

By: Assistant City Attorney
Assistant City Attorney

ATTEST:


Jonda K. Joseph
Jonda K. Joseph, City Clerk

STATE OF FLORIDA)

COUNTY OF BROWARD)

The foregoing instrument was acknowledged before me this 18th day of June, 2013 by JOHN P. "JACK" SEILER, Mayor of CITY OF FORT LAUDERDALE, a municipal corporation of Florida. He/she/they is/are () personally known to me or () has/have produced _____ as identification.

(NOTARY SEAL)

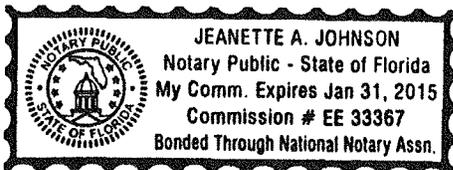

Jeanette A. Johnson
Notary Public, State of Florida
Print Name: Jeanette A. Johnson
Commission No.: EE 33367
My Commission Expires: 1/31/15

EXHIBIT A



IBI GROUP, Inc.

AUTHORIZATION # LB 5610

ENGINEERS SURVEYORS PLANNERS
LANDSCAPE ARCHITECTS ENVIRONMENTAL CONSULTANTS

2200 PARK CENTRAL BLVD. N. SUITE 100
POMPANO BEACH, FLORIDA, 33064 (954) 974-2200
2300 MAITLAND CENTER PARKWAY SUITE 101
MAITLAND, FLORIDA, 32751 (407) 660-2120

(SKETCH AND DESCRIPTION ONLY - NOT A SURVEY)

LEGAL DESCRIPTION: (FUTURE TRANSFER PARCEL)

PARCEL-4

A portion of South Tract, AMENDED PLAT OF PORTION OF LAUDERDALE GOLF AND COUNTRY CLUB, according to the Plat thereof, as recorded in Plat Book 42, at Page 46, of the Public Records of Broward County, Florida, and being more particularly described as follows:

COMMENCE at the Easternmost corner of said South Tract, said corner also being the beginning of a curve concave to the Northwest, having a radius of 250.00 feet, and from said point a radial line bears South 47°54'59" West, the following two (2) courses being coincident with the Easterly boundary of said South Tract; Thence Southwesterly along the arc of said curve, through a central angle of 130°59'13", a distance of 571.54 feet to a point of tangency; Thence South 88°54'12" West, a distance of 40.46 feet to a point curvature with a curve concave to the Southeast having a radius of 200.10 feet, the following course being coincident with the boundary of that certain Reserved area as shown on said AMENDED PLAT OF PORTION OF LAUDERDALE GOLF AND COUNTRY CLUB and the Easterly boundary of said South Tract; Thence Southwesterly along the arc of said curve, through a central angle of 60°26'43", a distance of 211.10 feet; Thence North 61°32'31" West, a distance of 10.63 feet to the POINT OF BEGINNING; Thence South 88°54'12" West, a distance of 40.00 feet; Thence North 01°05'48" West, a distance of 40.00 feet; Thence North 88°54'12" East, a distance of 40.00 feet; Thence South 01°05'48" East, a distance of 40.00 feet to the POINT OF BEGINNING.

Said lands lying and situate in the City of Plantation, Broward County, Florida, containing 0.037 acres, more or less.

Subject to existing easements, rights-of-way, covenants, reservations and restrictions of record, if any.

NOTES:


1. UNLESS IT BEARS THE SIGNATURE AND THE ORIGINAL RAISED SEAL OF A FLORIDA LICENSED SURVEYOR AND MAPPER THIS DRAWING, SKETCH, PLAT OR MAP IS FOR INFORMATIONAL PURPOSES ONLY AND IS NOT VALID. ADDITIONS OR DELETIONS TO SURVEY MAPS OR REPORTS BY OTHER THAN THE SIGNING PARTY OR PARTIES IS PROHIBITED WITHOUT WRITTEN CONSENT OF THE SIGNING PARTY OR PARTIES.

2. LANDS SHOWN HEREON WERE NOT ABSTRACTED BY IBI GROUP, INC. FOR EASEMENTS AND RIGHTS-OF-WAY OF RECORD.

3. DATA SHOWN HEREON WAS COMPILED FROM OTHER INSTRUMENTS AND DOES NOT CONSTITUTE A FIELD SURVEY.

4. BEARINGS ARE BASED ON THE SOUTHEASTERLY LINE OF TRACT "D", AMENDED PLAT OF PORTION OF LAUDERDALE GOLF AND COUNTRY CLUB, SAID SOUTHEASTERLY LINE HAVING A BEARING OF NORTH 28°26'59" EAST.

5. IBI GROUP, INC.'S CERTIFICATE OF AUTHORIZATION NO. LB5610 IS ISSUED BY THE FLORIDA DEPARTMENT OF AGRICULTURE AND CONSUMER SERVICES.

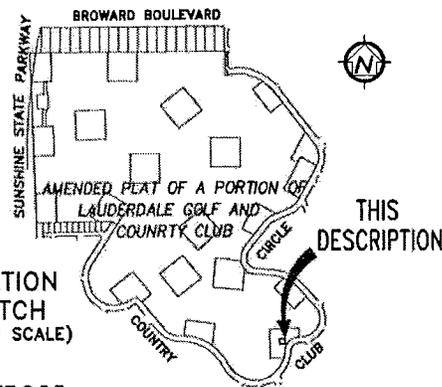

CERTIFICATION:

I HEREBY CERTIFY that the attached Sketch and Description is true and correct to the best of my knowledge and belief and that it meets the Minimum Technical Standards set forth by the Florida Board of Professional Surveyors And Mappers in Chapter 5J-17.050 through 5J-17.052, Florida Administrative Code.

For The Firm:
IBI Group, Inc.

William N. Field

WILLIAM N. FIELD, P.S.M
PROFESSIONAL SURVEYOR and MAPPER #5999 STATE OF FLORIDA

REVISIONS	DATE	BY

DATE: 4/26/13	DRAWN BY: BF	CHECKED BY: WEW	FIELD BOOK: N/A
---------------	--------------	-----------------	-----------------

J:\31820\5.9 Drawings\59survey\current\PUMP-D-4.dwg

SHEET 1 OF 2

31820

SKETCH NO.



IBI GROUP, Inc.


AUTHORIZATION # LB 5610

ENGINEERS SURVEYORS PLANNERS
 LANDSCAPE ARCHITECTS ENVIRONMENTAL CONSULTANTS

2200 PARK CENTRAL BLVD. N. 2300 MAITLAND CENTER PARKWAY
 SUITE 100 SUITE 101
 POMPANO BEACH, FLORIDA, 33064 MAITLAND, FLORIDA, 32751
 (954) 974-2200 (407) 660-2120

(SKETCH AND DESCRIPTION ONLY - NOT A SURVEY)
 (FUTURE TRANSFER PARCEL)

PARCEL-4

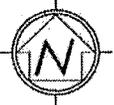

SCALE: 1" = 100'

POINT OF COMMENCEMENT
 EASTERNMOST CORNER OF SOUTH TRACT
 Plat Book 42, Page 46, B.C.R.

40' CITY OF FORT LAUDERDALE
 UTILITY EASEMENT
 Plat Book 42, Page 46, B.C.R.

SOUTH TRACT

AMENDED PLAT OF PORTION OF
 LAUDERDALE GOLF AND
 COUNTRY CLUB
 Plat Book 42, Page 46, B.C.R.

EASTERLY BOUNDARY
 SOUTH TRACT

S47°54'59"W
 RADIAL

R=250.00'
 $\Delta=130^{\circ}59'13''$
 L=571.54'

RESERVED
 AREA BOUNDARY
RESERVED
 CITY OF FORT LAUDERDALE WELL
 SITE AND MAINTENANCE AREA
 Plat Book 42, Page 46, B.C.R.

R=200.10'
 $\Delta=60^{\circ}26'43''$
 L=211.10'

S88°54'12"W
 40.46'

COUNTRY CLUB CIRCLE

S.W. 10TH ST.

N88°54'12"E
 40.00'
 N01°05'48"W
 40.00'

S01°05'48"E
 40.00'
 POINT OF BEGINNING

S88°54'12"W
 40.00'
 N61°32'31"W
 10.63'

EASTERLY BOUNDARY
 SOUTH TRACT
 RESERVED
 AREA BOUNDARY

10' CITY OF FORT
 LAUDERDALE UTILITY
 EASEMENT
 P.B. 42, PG. 46, B.C.R.

NOTE: CITY UTILITY EASEMENTS SHOWN
 HEREON ALSO RECORDED IN
 (O.R.B. 1034, PAGE 584, B.C.R.)
 (O.R.B. 4979, PAGE 120, B.C.R.)

LEGEND:

- O.R.B.=OFFICIAL RECORDS BOOK
- P.B. = PLAT BOOK
- PG. = PAGE
- B.C.R. = BROWARD COUNTY RECORDS
- R= RADIUS
- Δ = CENTRAL ANGLE (DELTA)
- L = LENGTH OF ARC
- \odot = CENTERLINE

REVISIONS

DATE

BY

DATE: 4/26/13

DRAWN BY BF

CHECKED BY WEW

FIELD BOOK N/A

J:\31820\5.9 Drawings\59survey\current\PUJVP-D-4.dwg

SHEET 2 OF 2

31820

SKETCH NO.



IBI GROUP, Inc.

AUTHORIZATION # LB 5610

ENGINEERS SURVEYORS PLANNERS
LANDSCAPE ARCHITECTS ENVIRONMENTAL CONSULTANTS

2200 PARK CENTRAL BLVD. N. SUITE 100
POMPANO BEACH, FLORIDA, 33064
(954) 974-2200

2300 MAITLAND CENTER PARKWAY SUITE 101
MAITLAND, FLORIDA, 32751
(407) 660-2120

(SKETCH AND DESCRIPTION ONLY – NOT A SURVEY)

LEGAL DESCRIPTION: (FUTURE TRANSFER PARCEL)

PARCEL-8

A portion of North Tract, AMENDED PLAT OF PORTION OF LAUDERDALE GOLF AND COUNTRY CLUB, according to the Plat thereof, as recorded in Plat Book 42, at Page 46, of the Public Records of Broward County, Florida, and being more particularly described as follows:


COMMENCE at the Northwest corner of West Tract as shown on said AMENDED PLAT OF PORTION OF LAUDERDALE GOLF AND COUNTRY; Thence North 89°49'49" East along the Northerly boundary of said West Tract, a distance of 1,741.18 feet; Thence South 00°10'11" East, a distance of 1,402.16 feet to a point on the Easterly boundary of that certain Reserved area as shown on said AMENDED PLAT OF PORTION OF LAUDERDALE GOLF AND COUNTRY CLUB; Thence South 00°00'02" West along the Easterly boundary of said Reserved area, a distance of 87.38 feet; Thence North 89°59'58" West, a distance of 73.68 feet to the POINT OF BEGINNING; Thence continue North 89°59'58" West, a distance of 40.00 feet; Thence North 00°00'02" East, a distance of 40.00 feet; Thence South 89°59'58" East, a distance of 40.00 feet; Thence South 00°00'02" West, a distance of 40.00 feet to the POINT OF BEGINNING.

Said lands lying and situate in the City of Plantation, Broward County, Florida, containing 0.037 acres, more or less.

Subject to existing easements, rights-of-way, covenants, reservations and restrictions of record, if any.

NOTES:

- UNLESS IT BEARS THE SIGNATURE AND THE ORIGINAL RAISED SEAL OF A FLORIDA LICENSED SURVEYOR AND MAPPER THIS DRAWING, SKETCH, PLAT OR MAP IS FOR INFORMATIONAL PURPOSES ONLY AND IS NOT VALID. ADDITIONS OR DELETIONS TO SURVEY MAPS OR REPORTS BY OTHER THAN THE SIGNING PARTY OR PARTIES IS PROHIBITED WITHOUT WRITTEN CONSENT OF THE SIGNING PARTY OR PARTIES.
- LANDS SHOWN HEREON WERE NOT ABSTRACTED BY IBI GROUP, INC. FOR EASEMENTS AND RIGHTS-OF-WAY OF RECORD.
- DATA SHOWN HEREON WAS COMPILED FROM OTHER INSTRUMENTS AND DOES NOT CONSTITUTE A FIELD SURVEY.
- BEARINGS ARE BASED ON THE SOUTHEASTERLY LINE OF TRACT "D", AMENDED PLAT OF PORTION OF LAUDERDALE GOLF AND COUNTRY CLUB, SAID SOUTHEASTERLY LINE HAVING A BEARING OF NORTH 28°26'59" EAST.
- IBI GROUP, INC.'S CERTIFICATE OF AUTHORIZATION NO. LB5610 IS ISSUED BY THE FLORIDA DEPARTMENT OF AGRICULTURE AND CONSUMER SERVICES.

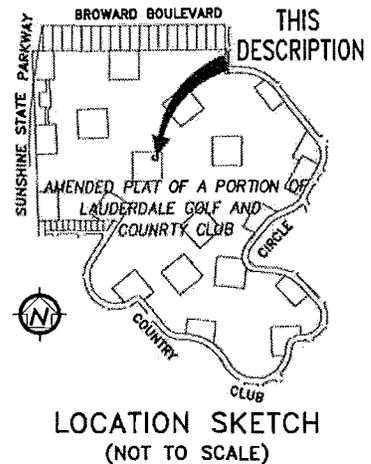

CERTIFICATION:

I HEREBY CERTIFY that the attached Sketch and Description is true and correct to the best of my knowledge and belief and that it meets the Minimum Technical Standards set forth by the Florida Board of Professional Surveyors And Mappers in Chapter 5J-17.050 through 5J-17.052, Florida Administrative Code.

For The Firm:
IBI Group, Inc.

William N. Field
WILLIAM N. FIELD, P.S.M.

PROFESSIONAL SURVEYOR and MAPPER #5999 STATE OF FLORIDA

DATE: 4/26/13	DRAWN BY: BF	CHECKED BY: WEW	FIELD BOOK: N/A
---------------	--------------	-----------------	-----------------

REVISIONS	DATE	BY
REVISED	5/07/13	BF

SHEET 1 OF 2 31820 SKETCH NO.

C:\DOCUME~1\BILL~1\POW\LOCALS~1\Temp\AcPublish_1080\PUMP-Q-8.dwg



IBI GROUP, Inc.

AUTHORIZATION # LB 5610



ENGINEERS SURVEYORS PLANNERS
 LANDSCAPE ARCHITECTS ENVIRONMENTAL CONSULTANTS

2200 PARK CENTRAL BLVD. N. SUITE 100
 POMPANO BEACH, FLORIDA, 33064 (954) 974-2200

2300 MATLAND CENTER PARKWAY SUITE 101
 MATLAND, FLORIDA, 32751 (407) 660-2120

(SKETCH AND DESCRIPTION ONLY - NOT A SURVEY)
 (FUTURE TRANSFER PARCEL)

PARCEL-8

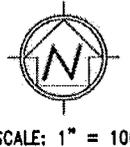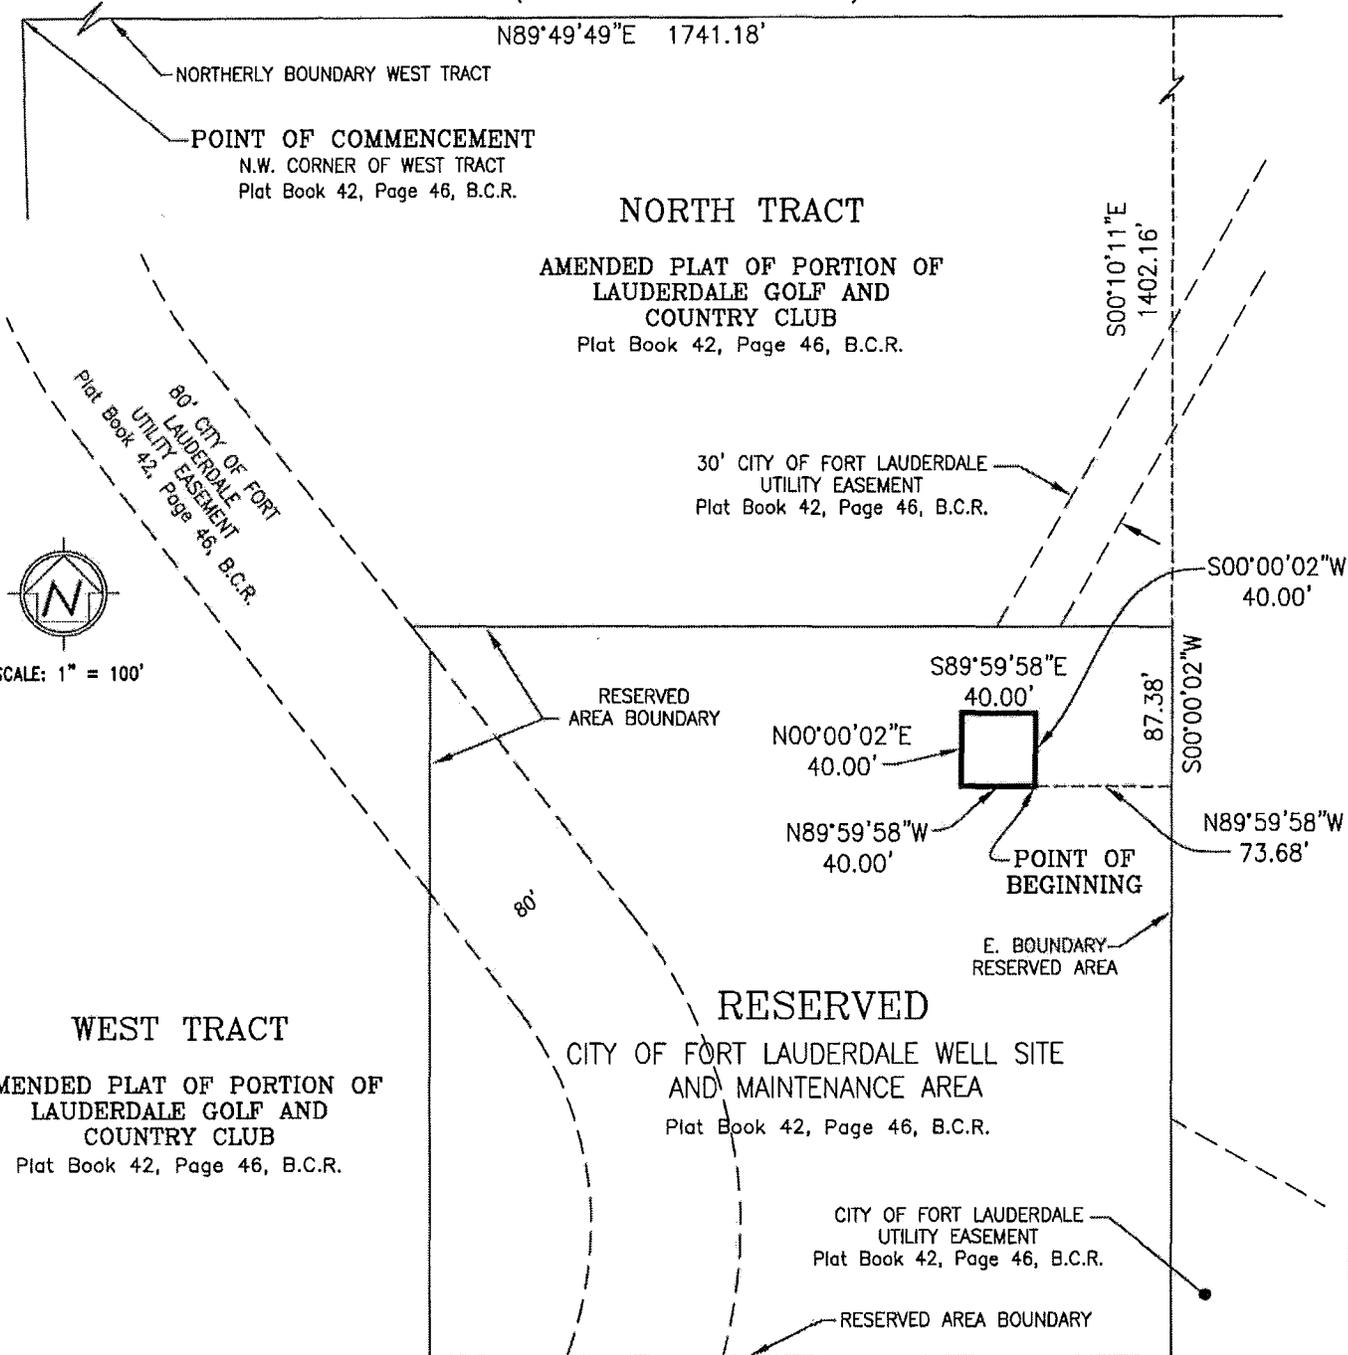

LEGEND:
 O.R.B. = OFFICIAL RECORDS BOOK
 P.B. = PLAT BOOK
 PG. = PAGE
 B.C.R. = BROWARD COUNTY RECORDS

NOTE: CITY UTILITY EASEMENTS SHOWN
 HEREON ALSO RECORDED IN
 (O.R.B. 1034, PAGE 584, B.C.R.)
 (O.R.B. 4979, PAGE 120, B.C.R.)

REVISIONS	DATE	BY	DATE:	DRAWN BY	CHECKED BY	FIELD BOOK
			4/26/13	BF	WEW	N/A

SHEET 2 OF 2
 31820
 SKETCH NO.
 c:\DOCUME~1\BILL~1\POW\LOCALS~1\Temp\AcPublish_1080\PLUMP-G-B.dwg



IBI GROUP, Inc.

AUTHORIZATION # LB 5610

ENGINEERS SURVEYORS PLANNERS
LANDSCAPE ARCHITECTS ENVIRONMENTAL CONSULTANTS

2200 PARK CENTRAL BLVD. N. SUITE 100
POMPANO BEACH, FLORIDA, 33064 (954) 974-2200
2300 MATLAND CENTER PARKWAY SUITE 101
MATLAND, FLORIDA, 32751 (407) 680-2120

(SKETCH AND DESCRIPTION ONLY - NOT A SURVEY)

LEGAL DESCRIPTION: (FUTURE TRANSFER PARCEL)

PARCEL-9

A portion of North Tract, AMENDED PLAT OF PORTION OF LAUDERDALE GOLF AND COUNTRY CLUB, according to the Plat thereof, as recorded in Plat Book 42, at Page 46, of the Public Records of Broward County, Florida, and being more particularly described as follows:


COMMENCE at the Northwest corner of West Tract as shown on said AMENDED PLAT OF PORTION OF LAUDERDALE GOLF AND COUNTRY CLUB; Thence North 89°49'49" East along the Northerly boundary of said West Tract, a distance of 2,070.70 feet; Thence South 00°10'11" East, a distance of 494.55 feet to a point on the Northerly boundary of that certain Reserved area as shown on said AMENDED PLAT OF PORTION OF LAUDERDALE GOLF AND COUNTRY CLUB; Thence South 51°26'59" West along the Northerly boundary of said Reserved area, a distance of 225.44 feet; Thence South 38°33'01" East, a distance of 156.21 feet to the POINT OF BEGINNING; Thence continue South 38°33'01" East, a distance of 40.00 feet; Thence South 51°26'59" West, a distance of 40.00 feet; Thence North 38°33'01" West, a distance of 40.00 feet; Thence North 51°26'59" East, a distance of 40.00 feet to the POINT OF BEGINNING.

Said lands lying and situate in the City of Plantation, Broward County, Florida, containing 0.037 acres, more or less.

Subject to existing easements, rights-of-way, covenants, reservations and restrictions of record, if any.

NOTES:

- UNLESS IT BEARS THE SIGNATURE AND THE ORIGINAL RAISED SEAL OF A FLORIDA LICENSED SURVEYOR AND MAPPER THIS DRAWING, SKETCH, PLAT OR MAP IS FOR INFORMATIONAL PURPOSES ONLY AND IS NOT VALID. ADDITIONS OR DELETIONS TO SURVEY MAPS OR REPORTS BY OTHER THAN THE SIGNING PARTY OR PARTIES IS PROHIBITED WITHOUT WRITTEN CONSENT OF THE SIGNING PARTY OR PARTIES.
- LANDS SHOWN HEREON WERE NOT ABSTRACTED BY IBI GROUP, INC. FOR EASEMENTS AND RIGHTS-OF-WAY OF RECORD.
- DATA SHOWN HEREON WAS COMPILED FROM OTHER INSTRUMENTS AND DOES NOT CONSTITUTE A FIELD SURVEY.
- BEARINGS ARE BASED ON THE SOUTHEASTERLY LINE OF TRACT "D", AMENDED PLAT OF PORTION OF LAUDERDALE GOLF AND COUNTRY CLUB, SAID SOUTHEASTERLY LINE HAVING A BEARING OF NORTH 28°26'59" EAST.
- IBI GROUP, INC.'S CERTIFICATE OF AUTHORIZATION NO. LB5610 IS ISSUED BY THE FLORIDA DEPARTMENT OF AGRICULTURE AND CONSUMER SERVICES.

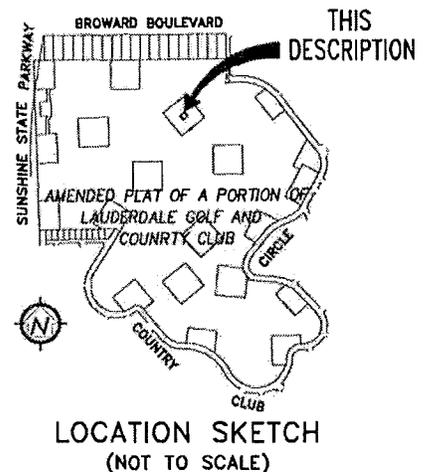

CERTIFICATION:

I HEREBY CERTIFY that the attached Sketch and Description is true and correct to the best of my knowledge and belief and that it meets the Minimum Technical Standards set forth by the Florida Board of Professional Surveyors And Mappers in Chapter 5J-17.050 through 5J-17.052, Florida Administrative Code.

For The Firm:
IBI Group, Inc.

William N. Field
WILLIAM N. FIELD, P.S.M.

PROFESSIONAL SURVEYOR and MAPPER #5999 STATE OF FLORIDA

REVISIONS	DATE	BY

DATE: 4/26/13	DRAWN BY: BF	CHECKED BY: WEW	FIELD BOOK: N/A
---------------	--------------	-----------------	-----------------

SHEET 1 OF 2 31820 SKETCH NO.

C:\DOCUMENTS\BILL\1.POM\LOCALS\1\Temp\AcPublish_1080\PUMP-S-9.dwg



IBI GROUP, Inc.

AUTHORIZATION # LB 5610

ENGINEERS SURVEYORS PLANNERS
LANDSCAPE ARCHITECTS ENVIRONMENTAL CONSULTANTS

2200 PARK CENTRAL BLVD. N.
SUITE 100
POMPANO BEACH, FLORIDA, 33064
(954) 974-2200

2300 MATLAND CENTER PARKWAY
SUITE 101
MATLAND, FLORIDA, 32751
(407) 660-2120

(SKETCH AND DESCRIPTION ONLY - NOT A SURVEY)

LEGAL DESCRIPTION: (FUTURE TRANSFER PARCEL)

PARCEL-24

A portion of South Tract, AMENDED PLAT OF PORTION OF LAUDERDALE GOLF AND COUNTRY CLUB, according to the Plat thereof, as recorded in Plat Book 42, at Page 46, of the Public Records of Broward County, Florida, and being more particularly described as follows:


COMMENCE at the Easternmost corner of said South Tract, said corner also being the point of curvature for a curve concave to the Northwest having a radius of 250.00 feet as shown on said plat; Thence North 42°05'01" West along an Easterly boundary of said South Tract, a distance of 171.81 feet, the following course being coincident with the boundary of that certain Reserved area as shown on said AMENDED PLAT OF PORTION OF LAUDERDALE GOLF AND COUNTRY CLUB and the Easterly boundary of said South Tract; Thence continue North 42°05'01" West, a distance of 180.36 feet; Thence South 47°54'59" West, a distance of 14.36 feet to the POINT OF BEGINNING; Thence continue South 47°54'59" West, a distance of 40.00 feet; Thence North 42°05'01" West, a distance of 40.00 feet; Thence North 47°54'59" East, a distance of 40.00 feet; Thence South 42°05'01" East, a distance of 40.00 feet to the POINT OF BEGINNING.

Said lands lying and situate in the City of Plantation, Broward County, Florida, containing 0.037 acres, more or less.

Subject to existing easements, rights-of-way, covenants, reservations and restrictions of record, if any.

NOTES:

- UNLESS IT BEARS THE SIGNATURE AND THE ORIGINAL RAISED SEAL OF A FLORIDA LICENSED SURVEYOR AND MAPPER THIS DRAWING, SKETCH, PLAT OR MAP IS FOR INFORMATIONAL PURPOSES ONLY AND IS NOT VALID. ADDITIONS OR DELETIONS TO SURVEY MAPS OR REPORTS BY OTHER THAN THE SIGNING PARTY OR PARTIES IS PROHIBITED WITHOUT WRITTEN CONSENT OF THE SIGNING PARTY OR PARTIES.
- LANDS SHOWN HEREON WERE NOT ABSTRACTED BY IBI GROUP, INC. FOR EASEMENTS AND RIGHTS-OF-WAY OF RECORD.
- DATA SHOWN HEREON WAS COMPILED FROM OTHER INSTRUMENTS AND DOES NOT CONSTITUTE A FIELD SURVEY.
- BEARINGS ARE BASED ON THE SOUTHEASTERLY LINE OF TRACT "D", AMENDED PLAT OF PORTION OF LAUDERDALE GOLF AND COUNTRY CLUB, SAID SOUTHEASTERLY LINE HAVING A BEARING OF NORTH 28°26'59" EAST.
- IBI GROUP, INC.'S CERTIFICATE OF AUTHORIZATION NO. LB5610 IS ISSUED BY THE FLORIDA DEPARTMENT OF AGRICULTURE AND CONSUMER SERVICES.

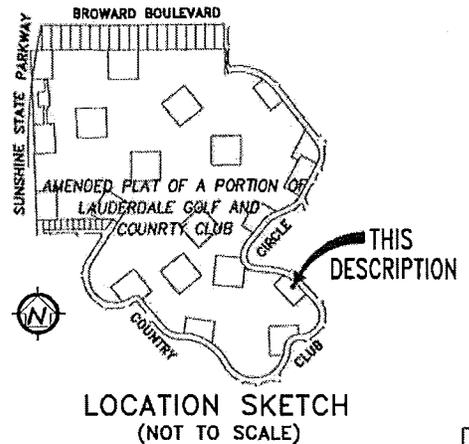

CERTIFICATION:

I HEREBY CERTIFY that the attached Sketch and Description is true and correct to the best of my knowledge and belief and that it meets the Minimum Technical Standards set forth by the Florida Board of Professional Surveyors And Mappers in Chapter 5J-17.050 through 5J-17.052, Florida Administrative Code.

For The Firm:
IBI Group, Inc.

William N. Field
WILLIAM N. FIELD, P.S.M.
PROFESSIONAL SURVEYOR and MAPPER #5999 STATE OF FLORIDA

REVISIONS	DATE	BY

DATE: 4/26/13	DRAWN BY: BF	CHECKED BY: WEW	FIELD BOOK: N/A
---------------	--------------	-----------------	-----------------

SHEET 1 OF 2 31820 SKETCH NO.

c:\DOCUMENT~1\BILL~1\POW\LOCALS~1\Temp\AcPublish_1080\PUMP-C-24.dwg

IBI GROUP

IBI GROUP, Inc.


AUTHORIZATION # LB 5610

ENGINEERS SURVEYORS PLANNERS
 LANDSCAPE ARCHITECTS ENVIRONMENTAL CONSULTANTS


2200 PARK CENTRAL BLVD. N. 2300 MATLAND CENTER PARKWAY
 SUITE 100 SUITE 101
 POMPANO BEACH, FLORIDA, 33064 MATLAND, FLORIDA, 32751
 (954) 974-2200 (407) 660-2120

(SKETCH AND DESCRIPTION ONLY - NOT A SURVEY)
 (FUTURE TRANSFER PARCEL)

PARCEL-24

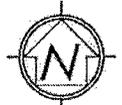

SCALE: 1" = 100'

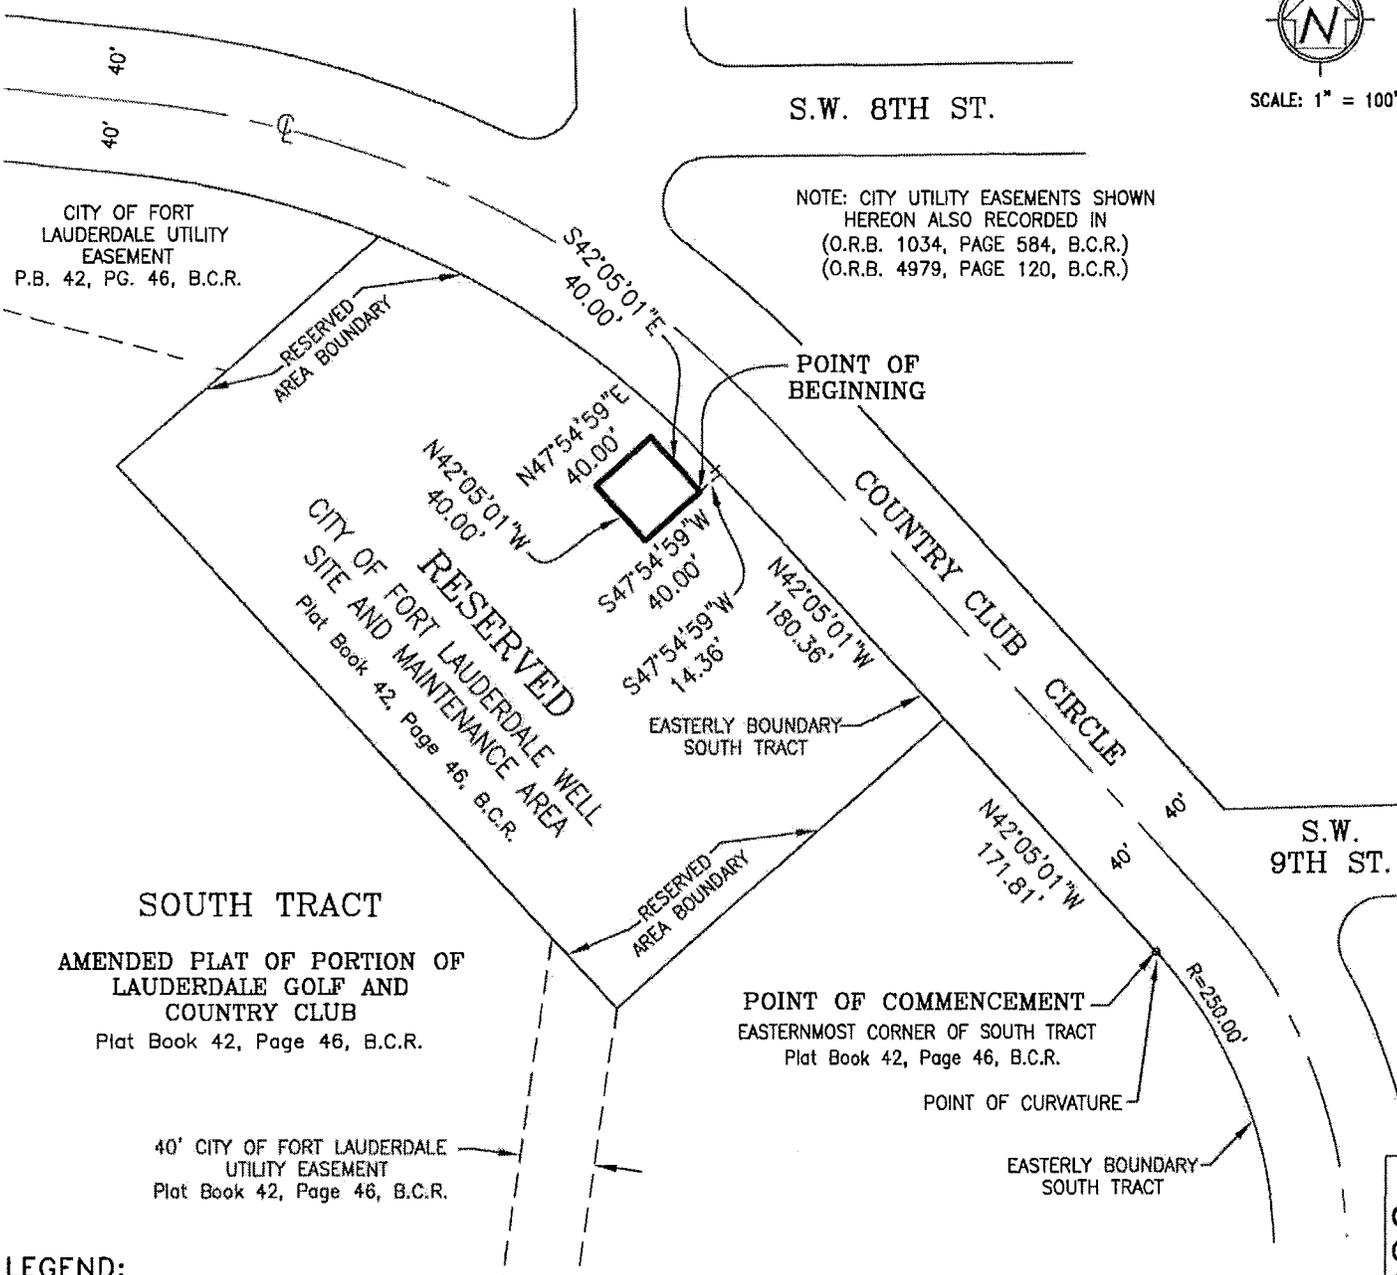

NOTE: CITY UTILITY EASEMENTS SHOWN
 HEREON ALSO RECORDED IN
 (O.R.B. 1034, PAGE 584, B.C.R.)
 (O.R.B. 4979, PAGE 120, B.C.R.)

SOUTH TRACT
 AMENDED PLAT OF PORTION OF
 LAUDERDALE GOLF AND
 COUNTRY CLUB
 Plat Book 42, Page 46, B.C.R.

40' CITY OF FORT LAUDERDALE
 UTILITY EASEMENT
 Plat Book 42, Page 46, B.C.R.

LEGEND:

- O.R.B.=OFFICIAL RECORDS BOOK
- P.B. = PLAT BOOK
- PG. = PAGE
- B.C.R. = BROWARD COUNTY RECORDS
- R= RADIUS
- Δ = CENTRAL ANGLE (DELTA)
- L = LENGTH OF ARC
- ⊕ = CENTERLINE

C:\DOCUMENTS\1\BILL\1.POM\LOCALS\1\Temp\AcPublish_1080\PLUMP-C-24.dwg

SHEET 2 OF 2

SKETCH NO. 31820

REVISIONS	DATE	BY	DATE:	DRAWN BY:	CHECKED BY:	FIELD BOOK
			4/26/13	BF	WEW	N/A

EXHIBIT B



IBI GROUP, Inc.

AUTHORIZATION # LB 5610

ENGINEERS SURVEYORS PLANNERS
LANDSCAPE ARCHITECTS ENVIRONMENTAL CONSULTANTS

2200 PARK CENTRAL BLVD. N. SUITE 100
POMPANO BEACH, FLORIDA, 33084
(954) 974-2200

2300 MATLAND CENTER PARKWAY SUITE 101
MATLAND, FLORIDA, 32751
(407) 860-2120

(SKETCH AND DESCRIPTION ONLY - NOT A SURVEY)

LEGAL DESCRIPTION: ACCESS AND USE EASEMENT

PW-4

A portion of South Tract, AMENDED PLAT OF PORTION OF LAUDERDALE GOLF AND COUNTRY CLUB, according to the Plat thereof, as recorded in Plat Book 42, at Page 46, of the Public Records of Broward County, Florida, and being more particularly described as follows:


COMMENCE at the Easternmost corner of said South Tract, said corner also being the beginning of a curve concave to the Northwest, having a radius of 250.00 feet, and from said point a radial line bears South 47°54'59" West, the following two (2) courses being coincident with the Easterly boundary of said South Tract; Thence Southwesterly along the arc of said curve, through a central angle of 130°59'13", a distance of 571.54 feet to a point of tangency; Thence South 88°54'12" West, a distance of 40.46 feet to the POINT OF BEGINNING; said point also being the beginning of a curve concave to the Southeast having a radius of 200.10 feet and a central angle of 89°55'55", the following two (2) courses being coincident with the boundary of that certain Reserved area as shown on said AMENDED PLAT OF PORTION OF LAUDERDALE GOLF AND COUNTRY CLUB and the Easterly boundary of said South Tract; Thence Southwesterly along the arc of said curve, a distance of 314.08 feet to a point of reverse curvature with a curve concave to the West, having a radius of 250.00 feet and a central angle of 18°30'23"; Thence Southerly along the arc of said curve, a distance of 80.75 feet, the following four (4) courses being coincident with the boundary of said Reserved area; Thence South 88°54'12" West, a distance of 186.88 feet; Thence North 01°05'48" West, a distance of 400.00 feet; Thence North 88°54'12" East, a distance of 400.00 feet; Thence South 01°05'48" East, a distance of 120.80 feet to the POINT OF BEGINNING.

Said lands lying and situate in the City of Plantation, Broward County, Florida, containing 2.580 acres, more or less.

Subject to existing easements, rights-of-way, covenants, reservations and restrictions of record, if any.

NOTES:

- UNLESS IT BEARS THE SIGNATURE AND THE ORIGINAL RAISED SEAL OF A FLORIDA LICENSED SURVEYOR AND MAPPER THIS DRAWING, SKETCH, PLAT OR MAP IS FOR INFORMATIONAL PURPOSES ONLY AND IS NOT VALID. ADDITIONS OR DELETIONS TO SURVEY MAPS OR REPORTS BY OTHER THAN THE SIGNING PARTY OR PARTIES IS PROHIBITED WITHOUT WRITTEN CONSENT OF THE SIGNING PARTY OR PARTIES.
- LANDS SHOWN HEREON WERE NOT ABSTRACTED BY IBI GROUP, INC. FOR EASEMENTS AND RIGHTS-OF-WAY OF RECORD.
- DATA SHOWN HEREON WAS COMPILED FROM OTHER INSTRUMENTS AND DOES NOT CONSTITUTE A FIELD SURVEY.
- BEARINGS ARE BASED ON THE SOUTHEASTERLY LINE OF TRACT "D", AMENDED PLAT OF PORTION OF LAUDERDALE GOLF AND COUNTRY CLUB, SAID SOUTHEASTERLY LINE HAVING A BEARING OF NORTH 28°26'59" EAST.
- IBI GROUP, INC.'S CERTIFICATE OF AUTHORIZATION NO. LB5610 IS ISSUED BY THE FLORIDA DEPARTMENT OF AGRICULTURE AND CONSUMER SERVICES.

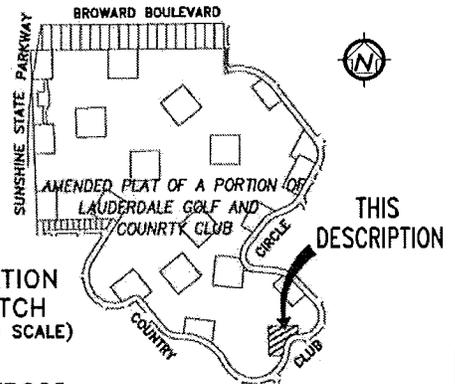

CERTIFICATION:

I HEREBY CERTIFY that the attached Sketch and Description is true and correct to the best of my knowledge and belief and that it meets the Minimum Technical Standards set forth by the Florida Board of Professional Surveyors And Mappers in Chapter 5J-17.050 through 5J-17.052, Florida Administrative Code.

For The Firm:
IBI Group, Inc.

William N. Field
WILLIAM N. FIELD, P.S.M.

PROFESSIONAL SURVEYOR and MAPPER #5999 STATE OF FLORIDA

REVISIONS	DATE	BY

DATE: 4/26/13	DRAWN BY: BF	CHECKED BY: WEW	FIELD BOOK: N/A
---------------	--------------	-----------------	-----------------

SHEET 1 OF 2 31820 SKETCH NO.

c:\DOCUMENT~1\BILL~1.POM\LOCALS~1\Temp\AcPublish_3820\Reserved-D-4.dwg

IBI GROUP


IBI GROUP, Inc.

AUTHORIZATION # LB 5610

ENGINEERS SURVEYORS PLANNERS
 LANDSCAPE ARCHITECTS ENVIRONMENTAL CONSULTANTS
 2200 PARK CENTRAL BLVD. N. 2300 MATLAND CENTER PARKWAY
 SUITE 100 SUITE 101
 POMPANO BEACH, FLORIDA, 33064 MATLAND, FLORIDA, 32751
 (954) 974-2200 (407) 860-2120

(SKETCH AND DESCRIPTION ONLY - NOT A SURVEY)
 ACCESS AND USE EASEMENT

PW-4

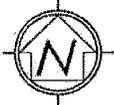

SCALE: 1" = 100'

40' CITY OF FORT LAUDERDALE
 UTILITY EASEMENT
 Plat Book 42, Page 46, B.C.R.

SOUTH TRACT

AMENDED PLAT OF PORTION OF
 LAUDERDALE GOLF AND
 COUNTRY CLUB
 Plat Book 42, Page 46, B.C.R.

POINT OF
 COMMENCEMENT
 EASTERMOST CORNER OF SOUTH TRACT
 Plat Book 42, Page 46, B.C.R.

EASTERLY BOUNDARY
 SOUTH TRACT

S47°54'59"W
 RADIAL

R=250.00'
 $\Delta=130^{\circ}59'13''$
 L=571.54'

N88°54'12"E 400.00'

RESERVED
 AREA BOUNDARY

RESERVED

CITY OF FORT LAUDERDALE WELL
 SITE AND MAINTENANCE AREA
 Plat Book 42, Page 46, B.C.R.

POINT OF
 BEGINNING

RESERVED
 AREA BOUNDARY

R=200.10'
 $\Delta=89^{\circ}55'55''$
 L=314.08'

S88°54'12"W
 40.46'

COUNTRY CLUB CIRCLE

20' CITY OF FORT
 LAUDERDALE
 UTILITY EASEMENT
 P.B. 42, PG. 46, B.C.R.

EASTERLY BOUNDARY
 SOUTH TRACT

R=250.00'
 $\Delta=18^{\circ}30'23''$
 L=80.75'

RESERVED
 AREA BOUNDARY

S88°54'12"W 186.88'

10' CITY OF FORT
 LAUDERDALE UTILITY
 EASEMENT
 P.B. 42, PG. 46, B.C.R.

NOTE: CITY UTILITY EASEMENTS SHOWN
 HEREON ALSO RECORDED IN
 (O.R.B. 1034, PAGE 584, B.C.R.)
 (O.R.B. 4979, PAGE 120, B.C.R.)

LEGEND:

O.R.B.=OFFICIAL RECORDS BOOK
 P.B. = PLAT BOOK
 PG. = PAGE
 B.C.R. = BROWARD COUNTY RECORDS
 R= RADIUS
 Δ = CENTRAL ANGLE (DELTA)
 L = LENGTH OF ARC
 \hat{C} = CENTERLINE

C:\DOCUME~1\BILL~1\LOCALS~1\Temp\AcPublish_3620\Reserved-D-4.dwg

SHEET 2 OF 2

31820

SKETCH NO.

REVISIONS	DATE	BY	DATE:	DRAWN BY:	CHECKED BY:	FIELD BOOK
			4/26/13	BF	WEW	N/A



IBI GROUP, Inc.

AUTHORIZATION # LB 5610

ENGINEERS SURVEYORS PLANNERS
LANDSCAPE ARCHITECTS ENVIRONMENTAL CONSULTANTS

2200 PARK CENTRAL BLVD. N. SUITE 100
POMPANO BEACH, FLORIDA, 33064
(954) 974-2200

2300 MATLAND CENTER PARKWAY SUITE 101
MATLAND, FLORIDA, 32751
(407) 660-2120

(SKETCH AND DESCRIPTION ONLY - NOT A SURVEY)

LEGAL DESCRIPTION: ACCESS AND USE EASEMENT

PW-8

Portions of North Tract and West Tract, AMENDED PLAT OF PORTION OF LAUDERDALE GOLF AND COUNTRY CLUB, according to the Plat thereof, as recorded in Plat Book 42, at Page 46, of the Public Records of Broward County, Florida, and being more particularly described as follows:


COMMENCE at the Northwest corner of said West Tract; Thence North 89°49'49" East along the Northerly boundary of said West Tract, a distance of 1,741.18 feet; Thence South 00°10'11" East, a distance of 1,402.16 feet to the POINT OF BEGINNING, the following five (5) courses being coincident with the boundary of that certain Reserved area as shown on said AMENDED PLAT OF PORTION OF LAUDERDALE GOLF AND COUNTRY CLUB; Thence South 00°00'02" West, a distance of 400.00 feet; Thence North 89°59'58" West, a distance of 400.00 feet; Thence North 00°00'02" East, a distance of 386.76 feet; Thence North 37°04'01" West, a distance of 16.59 feet; Thence South 89°59'58" East, a distance of 410.00 feet to the POINT OF BEGINNING.

Said lands lying and situate in the City of Plantation, Broward County, Florida, containing 3.675 acres, more or less.

Subject to existing easements, rights-of-way, covenants, reservations and restrictions of record, if any.

NOTES:

- UNLESS IT BEARS THE SIGNATURE AND THE ORIGINAL RAISED SEAL OF A FLORIDA LICENSED SURVEYOR AND MAPPER THIS DRAWING, SKETCH, PLAT OR MAP IS FOR INFORMATIONAL PURPOSES ONLY AND IS NOT VALID. ADDITIONS OR DELETIONS TO SURVEY MAPS OR REPORTS BY OTHER THAN THE SIGNING PARTY OR PARTIES IS PROHIBITED WITHOUT WRITTEN CONSENT OF THE SIGNING PARTY OR PARTIES.
- LANDS SHOWN HEREON WERE NOT ABSTRACTED BY IBI GROUP, INC. FOR EASEMENTS AND RIGHTS-OF-WAY OF RECORD.
- DATA SHOWN HEREON WAS COMPILED FROM OTHER INSTRUMENTS AND DOES NOT CONSTITUTE A FIELD SURVEY.
- BEARINGS ARE BASED ON THE SOUTHEASTERLY LINE OF TRACT "D", AMENDED PLAT OF PORTION OF LAUDERDALE GOLF AND COUNTRY CLUB, SAID SOUTHEASTERLY LINE HAVING A BEARING OF NORTH 28°26'59" EAST.
- IBI GROUP, INC.'S CERTIFICATE OF AUTHORIZATION NO. LB5610 IS ISSUED BY THE FLORIDA DEPARTMENT OF AGRICULTURE AND CONSUMER SERVICES.

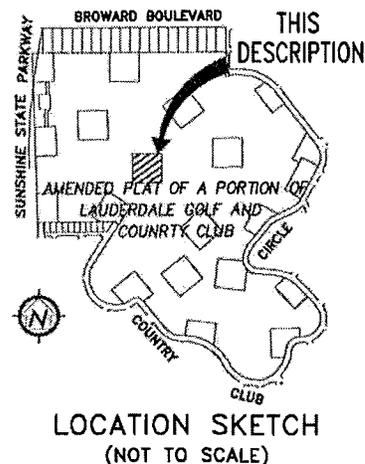

CERTIFICATION:

I HEREBY CERTIFY that the attached Sketch and Description is true and correct to the best of my knowledge and belief and that it meets the Minimum Technical Standards set forth by the Florida Board of Professional Surveyors And Mappers in Chapter 5J-17.050 through 5J-17.052, Florida Administrative Code.

For The Firm:
IBI Group, Inc.

William N. Field
WILLIAM N. FIELD, P.S.M.

PROFESSIONAL SURVEYOR and MAPPER #5999 STATE OF FLORIDA

REVISIONS	DATE	BY

DATE: 4/26/13	DRAWN BY: BF	CHECKED BY: WEW	FIELD BOOK: N/A
---------------	--------------	-----------------	-----------------

C:\DOCUMENT~1\BILL~1\1.POM\LOCALS~1\Temp\AcPublish_3820\Reserved-Q-8.DWG

SHEET 1 OF 2

31820

SKETCH NO.

IBI GROUP



IBI GROUP, Inc.

AUTHORIZATION # LB 5610

ENGINEERS	SURVEYORS	PLANNERS
LANDSCAPE ARCHITECTS	ENVIRONMENTAL CONSULTANTS	
2200 PARK CENTRAL BLVD. N. SUITE 100 POMPANO BEACH, FLORIDA, 33064 (954) 974-2200	2300 MAITLAND CENTER PARKWAY SUITE 101 MAITLAND, FLORIDA, 32751 (407) 660-2120	

(SKETCH AND DESCRIPTION ONLY - NOT A SURVEY)
ACCESS AND USE EASEMENT

PW-8

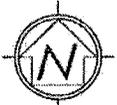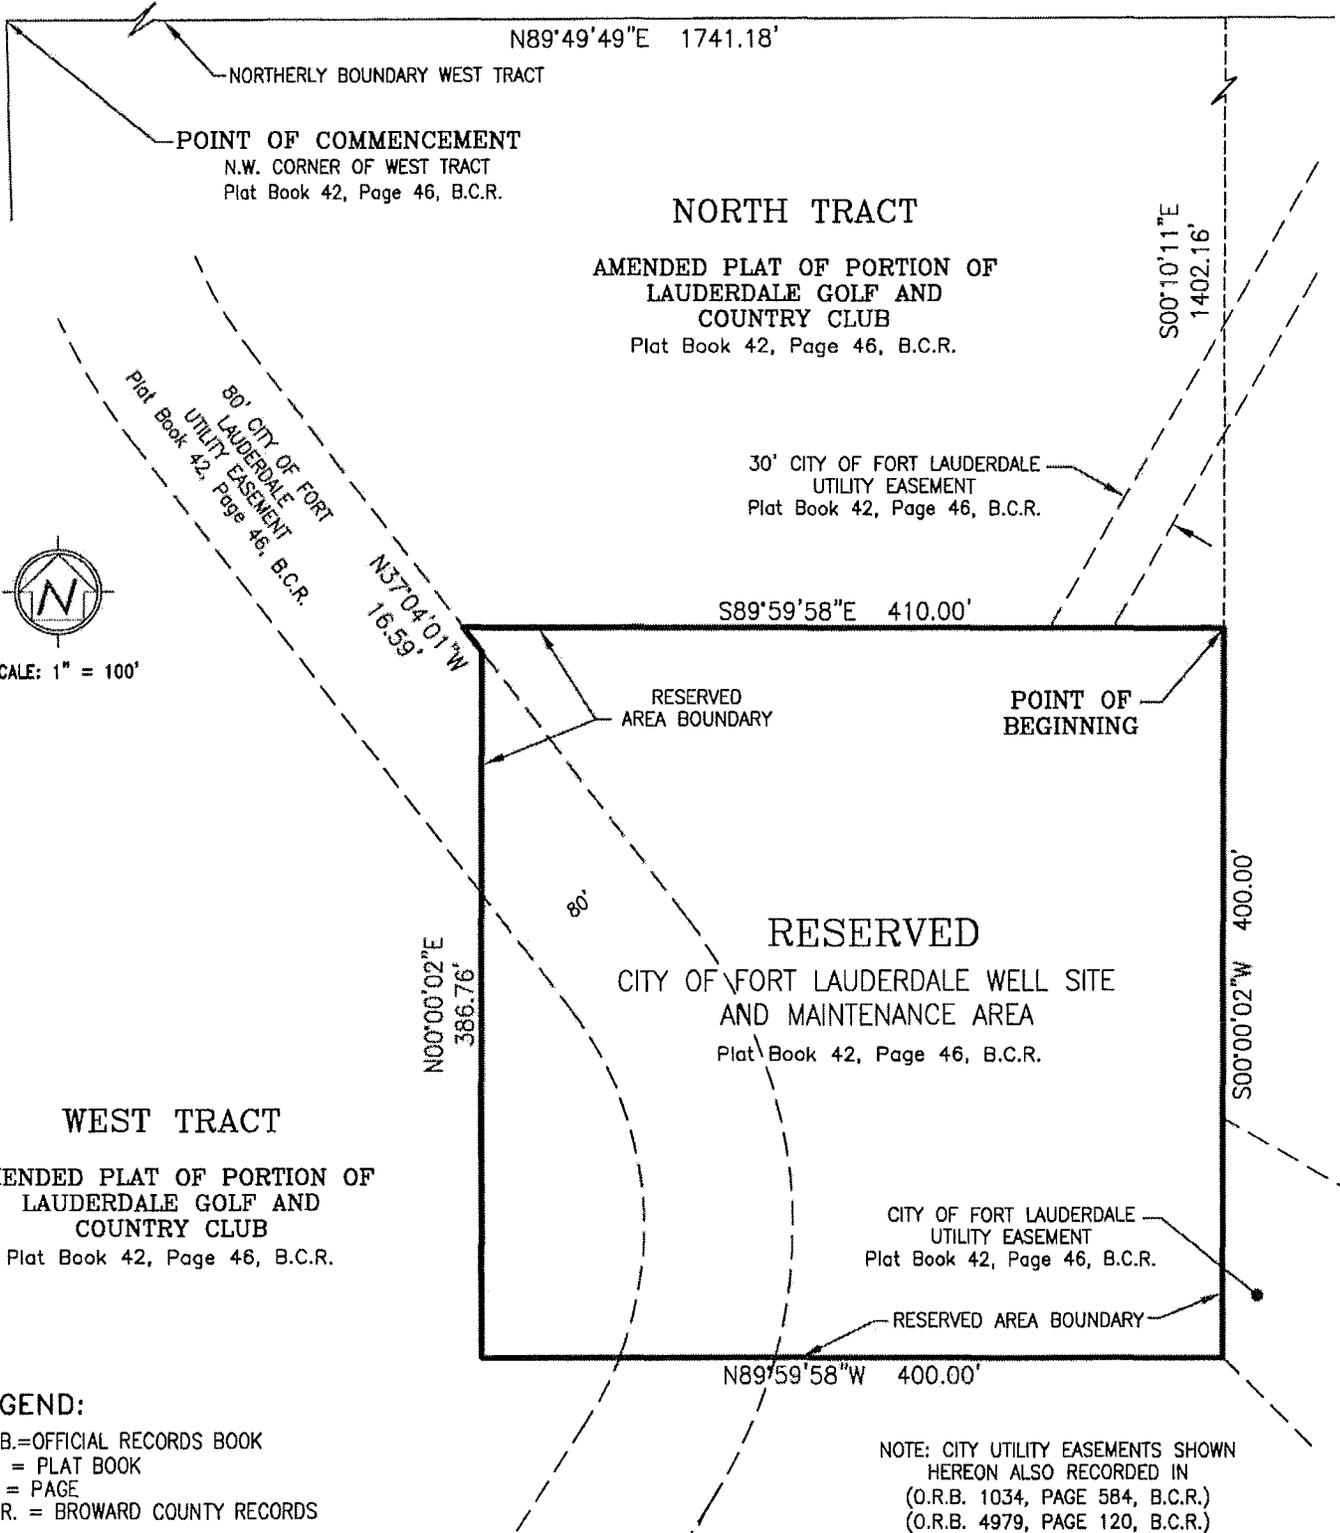

SCALE: 1" = 100'

WEST TRACT
AMENDED PLAT OF PORTION OF
LAUDERDALE GOLF AND
COUNTRY CLUB
Plat Book 42, Page 46, B.C.R.

NORTH TRACT
AMENDED PLAT OF PORTION OF
LAUDERDALE GOLF AND
COUNTRY CLUB
Plat Book 42, Page 46, B.C.R.

RESERVED
AREA BOUNDARY

RESERVED
CITY OF FORT LAUDERDALE WELL SITE
AND MAINTENANCE AREA
Plat Book 42, Page 46, B.C.R.

CITY OF FORT LAUDERDALE
UTILITY EASEMENT
Plat Book 42, Page 46, B.C.R.

RESERVED AREA BOUNDARY

LEGEND:

O.R.B.=OFFICIAL RECORDS BOOK
P.B. = PLAT BOOK
PG. = PAGE
B.C.R. = BROWARD COUNTY RECORDS

NOTE: CITY UTILITY EASEMENTS SHOWN
HEREON ALSO RECORDED IN
(O.R.B. 1034, PAGE 584, B.C.R.)
(O.R.B. 4979, PAGE 120, B.C.R.)

C:\DOCUMENTE~1\BILL~1.PDW\LOCALS~1\Temp\AcPublish_3820\Reserved-Q-8.DWG

SHEET 2 OF 2

31820

SKETCH
NO.

REVISIONS	DATE	BY	DATE:	DRAWN BY	CHECKED BY	FIELD BOOK
			4/26/13	BF	WEW	N/A



IBI GROUP, Inc.

AUTHORIZATION # LB 5610

ENGINEERS SURVEYORS PLANNERS
LANDSCAPE ARCHITECTS ENVIRONMENTAL CONSULTANTS

2200 PARK CENTRAL BLVD. N. SUITE 100
POMPANO BEACH, FLORIDA, 33064
(954) 974-2200

2300 MATLAND CENTER PARKWAY SUITE 101
MATLAND, FLORIDA, 32751
(407) 660-2120

(SKETCH AND DESCRIPTION ONLY - NOT A SURVEY)

LEGAL DESCRIPTION: ACCESS AND USE EASEMENT

PW-9

Portions of North Tract and West Tract, AMENDED PLAT OF PORTION OF LAUDERDALE GOLF AND COUNTRY CLUB, according to the Plat thereof, as recorded in Plat Book 42, at Page 46, of the Public Records of Broward County, Florida, and being more particularly described as follows:


COMMENCE at the Northwest corner of said West Tract; Thence North 89°49'49" East along the Northerly boundary of said West Tract, a distance of 2,070.70 feet; Thence South 00°10'11" East, a distance of 494.55 feet to the POINT OF BEGINNING, the following four (4) courses being coincident with the boundary of that certain Reserved area as shown on said AMENDED PLAT OF PORTION OF LAUDERDALE GOLF AND COUNTRY CLUB; Thence South 38°33'01" East, a distance of 400.00 feet; Thence South 51°26'59" West, a distance of 400.00 feet; Thence North 38°33'01" West, a distance of 400.00 feet; Thence North 51°26'59" East, a distance of 400.00 feet to the POINT OF BEGINNING.

Said lands lying and situate in the City of Plantation, Broward County, Florida, containing 3.673 acres, more or less.

Subject to existing easements, rights-of-way, covenants, reservations and restrictions of record, if any.

NOTES:

- UNLESS IT BEARS THE SIGNATURE AND THE ORIGINAL RAISED SEAL OF A FLORIDA LICENSED SURVEYOR AND MAPPER THIS DRAWING, SKETCH, PLAT OR MAP IS FOR INFORMATIONAL PURPOSES ONLY AND IS NOT VALID. ADDITIONS OR DELETIONS TO SURVEY MAPS OR REPORTS BY OTHER THAN THE SIGNING PARTY OR PARTIES IS PROHIBITED WITHOUT WRITTEN CONSENT OF THE SIGNING PARTY OR PARTIES.
- LANDS SHOWN HEREON WERE NOT ABSTRACTED BY IBI GROUP, INC. FOR EASEMENTS AND RIGHTS-OF-WAY OF RECORD.
- DATA SHOWN HEREON WAS COMPILED FROM OTHER INSTRUMENTS AND DOES NOT CONSTITUTE A FIELD SURVEY.
- BEARINGS ARE BASED ON THE SOUTHEASTERLY LINE OF TRACT "D", AMENDED PLAT OF PORTION OF LAUDERDALE GOLF AND COUNTRY CLUB, SAID SOUTHEASTERLY LINE HAVING A BEARING OF NORTH 28°26'59" EAST.
- IBI GROUP, INC.'S CERTIFICATE OF AUTHORIZATION NO. LB5610 IS ISSUED BY THE FLORIDA DEPARTMENT OF AGRICULTURE AND CONSUMER SERVICES.

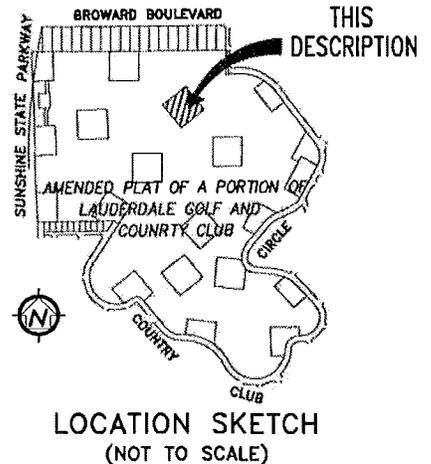

CERTIFICATION:

I HEREBY CERTIFY that the attached Sketch and Description is true and correct to the best of my knowledge and belief and that it meets the Minimum Technical Standards set forth by the Florida Board of Professional Surveyors And Mappers in Chapter 5J-17.050 through 5J-17.052, Florida Administrative Code.

For The Firm:
IBI Group, Inc.

William N. Field
WILLIAM N. FIELD, P.S.M.

PROFESSIONAL SURVEYOR and MAPPER #5999 STATE OF FLORIDA

REVISIONS	DATE	BY

DATE: 4/26/13	DRAWN BY: BF	CHECKED BY: WEW	FIELD BOOK: N/A
---------------	--------------	-----------------	-----------------

SHEET 1 OF 2 31820 J:\31820\5.9 Drawings\59survey\current\Reserved-S-9.dwg

31820

SKETCH NO.

IBI GROUP

IBI GROUP, Inc.


AUTHORIZATION # LB 5610

ENGINEERS SURVEYORS PLANNERS
 LANDSCAPE ARCHITECTS ENVIRONMENTAL CONSULTANTS

2200 PARK CENTRAL BLVD. N. 2300 MAITLAND CENTER PARKWAY
 SUITE 100 SUITE 101
 POMPANO BEACH, FLORIDA, 33064 MAITLAND, FLORIDA, 32751
 (954) 974-2200 (407) 680-2120

(SKETCH AND DESCRIPTION ONLY - NOT A SURVEY)
 ACCESS AND USE EASEMENT

PW-9

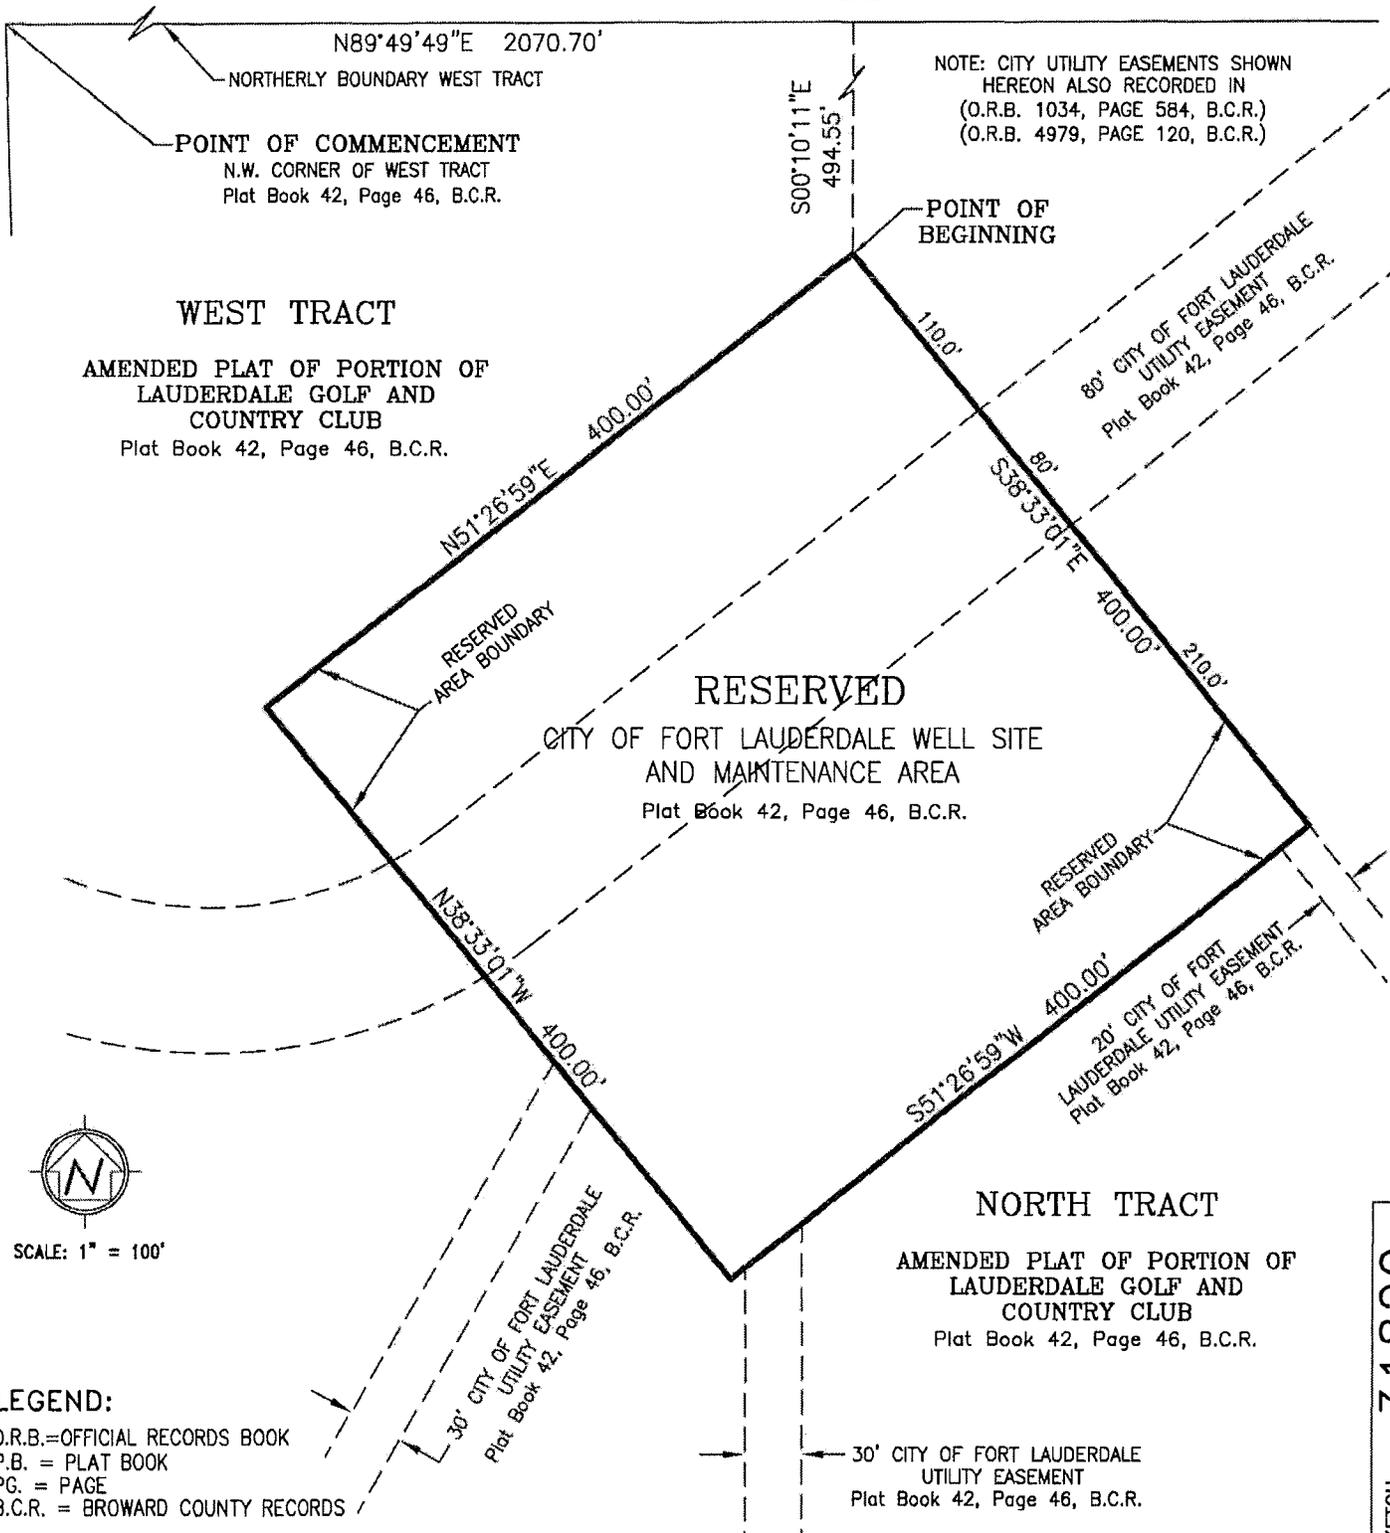

J:\31820\5.9 Drawings\59survey\current\Reserved-S-9.dwg

SHEET 2 OF 2

SKETCH NO. 31820

REVISIONS	DATE	BY	DATE:	DRAWN BY:	CHECKED BY:	FIELD BOOK
			4/26/13	BF	WEW	N/A



IBI GROUP, Inc.

AUTHORIZATION # LB 5610

ENGINEERS	SURVEYORS	PLANNERS
LANDSCAPE ARCHITECTS	ENVIRONMENTAL CONSULTANTS	
2200 PARK CENTRAL BLVD. N. SUITE 100 POMPANO BEACH, FLORIDA, 33064 (954) 974-2200	2300 MATLAND CENTER PARKWAY SUITE 101 MATLAND, FLORIDA, 32751 (407) 660-2120	

(SKETCH AND DESCRIPTION ONLY - NOT A SURVEY)

LEGAL DESCRIPTION: ACCESS AND USE EASEMENT

PW-24

A portion of South Tract, AMENDED PLAT OF PORTION OF LAUDERDALE GOLF AND COUNTRY CLUB, according to the Plat thereof, as recorded in Plat Book 42, at Page 46, of the Public Records of Broward County, Florida, and being more particularly described as follows:


COMMENCE at the Easternmost corner of said South Tract, said corner also being the point of curvature for a curve concave to the Northwest having a radius of 250.00 feet as shown on said plat; Thence North 42°05'01" West along an Easterly boundary of said South Tract, a distance of 171.81 feet to the POINT OF BEGINNING, the following three (3) courses being coincident with the boundary of that certain Reserved area as shown on said AMENDED PLAT OF PORTION OF LAUDERDALE GOLF AND COUNTRY CLUB; Thence South 47°54'59" West, a distance of 237.00 feet; Thence North 42°05'01" West, a distance of 400.00 feet; Thence North 47°54'59" East, a distance of 187.94 feet to a point at the beginning of a non-tangent curve concave to the Southwest, having a radius of 500.00 feet, and from said point a radial line bears South 22°19'19" West, the following two (2) courses being coincident with the boundary of said Reserved area and the Easterly boundary of said South Tract; Thence Southeasterly along the arc of said curve, through a central angle of 25°35'40", a distance of 223.35 feet to a point of tangency; Thence South 42°05'01" East, a distance of 184.00 feet to the POINT OF BEGINNING.

Said lands lying and situate in the City of Plantation, Broward County, Florida, containing 2.097 acres, more or less.

Subject to existing easements, rights-of-way, covenants, reservations and restrictions of record, if any.

NOTES:

- UNLESS IT BEARS THE SIGNATURE AND THE ORIGINAL RAISED SEAL OF A FLORIDA LICENSED SURVEYOR AND MAPPER THIS DRAWING, SKETCH, PLAT OR MAP IS FOR INFORMATIONAL PURPOSES ONLY AND IS NOT VALID. ADDITIONS OR DELETIONS TO SURVEY MAPS OR REPORTS BY OTHER THAN THE SIGNING PARTY OR PARTIES IS PROHIBITED WITHOUT WRITTEN CONSENT OF THE SIGNING PARTY OR PARTIES.
- LANDS SHOWN HEREON WERE NOT ABSTRACTED BY IBI GROUP, INC. FOR EASEMENTS AND RIGHTS-OF-WAY OF RECORD.
- DATA SHOWN HEREON WAS COMPILED FROM OTHER INSTRUMENTS AND DOES NOT CONSTITUTE A FIELD SURVEY.
- BEARINGS ARE BASED ON THE SOUTHEASTERLY LINE OF TRACT "D", AMENDED PLAT OF PORTION OF LAUDERDALE GOLF AND COUNTRY CLUB, SAID SOUTHEASTERLY LINE HAVING A BEARING OF NORTH 28°26'59" EAST.
- IBI GROUP, INC.'S CERTIFICATE OF AUTHORIZATION NO. LB5610 IS ISSUED BY THE FLORIDA DEPARTMENT OF AGRICULTURE AND CONSUMER SERVICES.

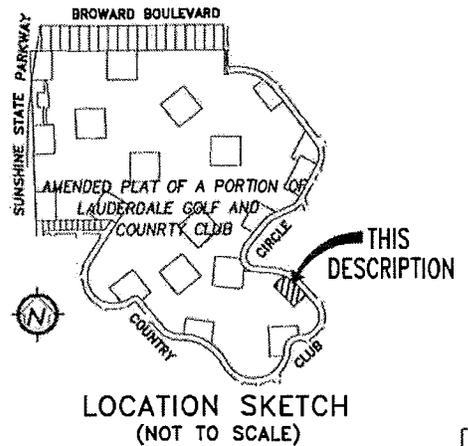

CERTIFICATION:

I HEREBY CERTIFY that the attached Sketch and Description is true and correct to the best of my knowledge and belief and that it meets the Minimum Technical Standards set forth by the Florida Board of Professional Surveyors And Mappers in Chapter 5J-17.050 through 5J-17.052, Florida Administrative Code.

For The Firm:
IBI Group, Inc.

William N. Field
WILLIAM N. FIELD, P.S.M.
PROFESSIONAL SURVEYOR and MAPPER #5999 STATE OF FLORIDA

REVISIONS	DATE	BY

DATE: 4/26/13	DRAWN BY: BF	CHECKED BY: WEW	FIELD BOOK: N/A
---------------	--------------	-----------------	-----------------

SHEET 1 OF 2
 SKETCH NO. 31820
 C:\DOCUMENT~1\BILL~1.POM\LOCALS~1\Temp\AcPublish_3820\Reserved-C-24.dwg

IBI GROUP

IBI GROUP, Inc.

AUTHORIZATION # LB 5610


ENGINEERS SURVEYORS PLANNERS
 LANDSCAPE ARCHITECTS ENVIRONMENTAL CONSULTANTS

2200 PARK CENTRAL BLVD. N. SUITE 100
 POMPANO BEACH, FLORIDA, 33084 (954) 974-2200


2300 MAITLAND CENTER PARKWAY SUITE 101
 MAITLAND, FLORIDA, 32751 (407) 860-2120

(SKETCH AND DESCRIPTION ONLY - NOT A SURVEY)
 ACCESS AND USE EASEMENT

PW-24

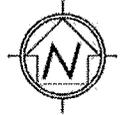

SCALE: 1" = 100'

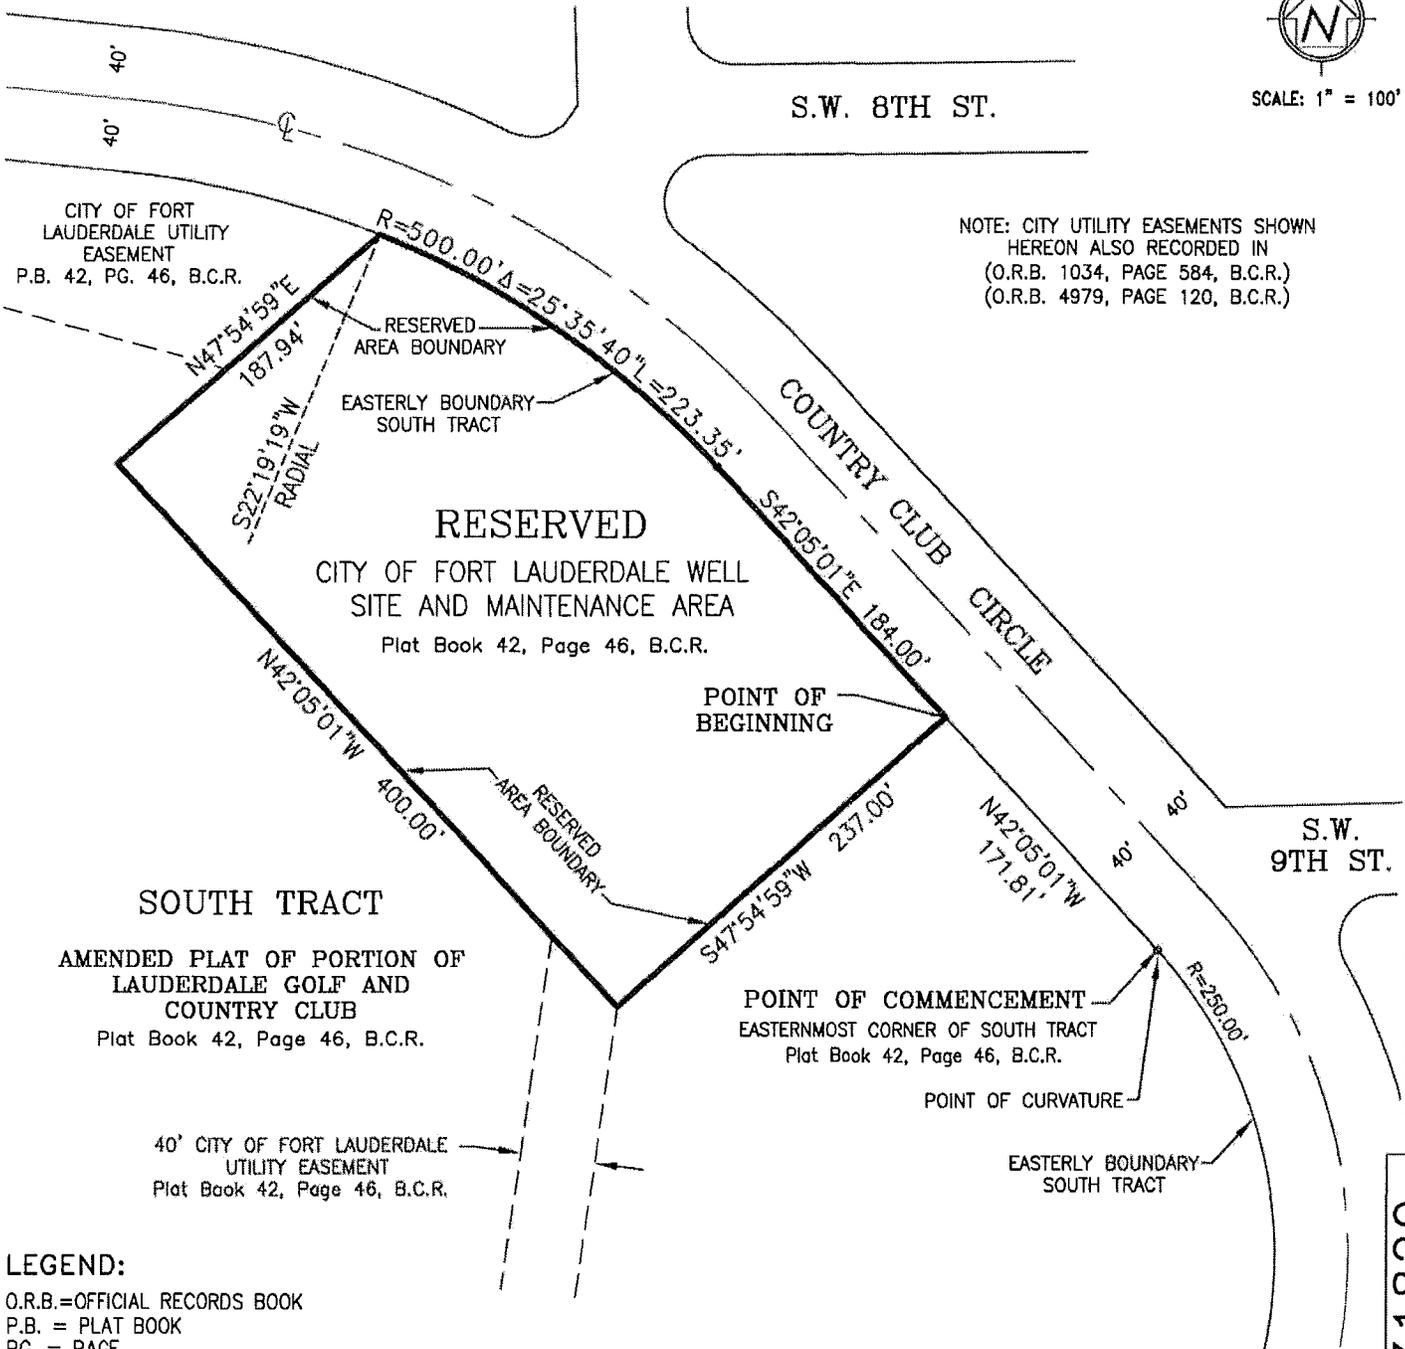

LEGEND:
 O.R.B.=OFFICIAL RECORDS BOOK
 P.B. = PLAT BOOK
 PG. = PAGE
 B.C.R. = BROWARD COUNTY RECORDS
 R= RADIUS
 Δ = CENTRAL ANGLE (DELTA)
 L = LENGTH OF ARC
 Ⓢ = CENTERLINE

C:\DOCUMENTE~1\BILL~1.POM\LOCALS~1\Temp\AcPublish_3820\Reserved-C-24.dwg

SHEET 2 OF 2

31820

SKETCH NO.

REVISIONS	DATE	BY	DATE:	DRAWN BY:	CHECKED BY:	FIELD BOOK
			4/26/13	BF	WEW	N/A

EXHIBIT C

This instrument Prepared By
And when recorded return to:
Stephen K. Tilbrook, Esq.
Shutts & Bowen, LLP
200 E. Broward Blvd., Suite 2100
Fort Lauderdale, FL 33301

QUIT CLAIM DEED

(City of Fort Lauderdale /Fort Lauderdale Country Club. Inc.)

THIS INDENTURE, is made as of the ____ day of _____, 20__, between CITY OF FORT LAUDERDALE, a municipal corporation organized and existing under the laws of the State of Florida, whose address is 100 North Andrews Avenue, Fort Lauderdale, Florida 33301 (“Grantor”) and FORT LAUDERDALE COUNTRY CLUB, INC., a Florida not-for-profit corporation, whose address is 415 Country Club Circle, Plantation, Florida 33317 (“Grantee”).

Witnesseth that, Grantor, for and in consideration of the sum of TEN AND NO/100 DOLLARS, in hand paid by Grantee, the receipt whereof is hereby acknowledged, has remised, released and quitclaimed, and by these presents does remise, release and quitclaim unto the Grantee, all the right, title, interest, claim and demand which the Grantor has in and to the following described land, situate, lying and being in County of Broward, and State of Florida, more particularly described on Exhibit “A” attached hereto and made a part hereof.

To Have and to Hold the same, together with all and singular the appurtenances thereunto belonging or in anywise appertaining, and all the estate, right, title, interest and claim whatsoever of the Grantor, either in law or equity, to the only proper use, benefit and behoof of the Grantee.

[SIGNATURE PAGE TO FOLLOW]

IN WITNESS WHEREOF, Grantor has hereunto set Grantor's hand and seal the day and year first above written.

CITY OF FORT LAUDERDALE, a
municipal corporation

Witness

By: _____
John P. "Jack" Seiler, Mayor

Print Name

By: _____
Lee Feldman, City Manger

Witness

Print Name

Approved as to form:

ATTEST:

By: _____
Assistant City Attorney

Jonda K. Joseph, City Clerk

STATE OF FLORIDA)

)

COUNTY OF BROWARD)

The foregoing instrument was acknowledged before me this ____ day of _____, 20____
by JOHN P. "JACK" SEILER, Mayor of CITY OF FORT LAUDERDALE, a municipal
corporation of Florida. He/she/they is/are () personally known to me or () has/have produced
_____ as identification.

(NOTARY SEAL)

Notary Public, State of Florida
Print Name:
Commission No.:
My Commission Expires:

EXHIBIT "A"
LEGAL DESCRIPTION

EXHIBIT A

IBI GROUP

IBI GROUP, Inc.

AUTHORIZATION # LB 5610

ENGINEERS SURVEYORS PLANNERS
LANDSCAPE ARCHITECTS ENVIRONMENTAL CONSULTANTS

2200 PARK CENTRAL BLVD. N. SUITE 100
POMPANO BEACH, FLORIDA, 33064
(954) 974-2200

2300 MATLAND CENTER PARKWAY SUITE 101
MATLAND, FLORIDA, 32751
(407) 660-2120

(SKETCH AND DESCRIPTION ONLY - NOT A SURVEY)

LEGAL DESCRIPTION: (FUTURE TRANSFER PARCEL)

PARCEL-4

A portion of South Tract, AMENDED PLAT OF PORTION OF LAUDERDALE GOLF AND COUNTRY CLUB, according to the Plat thereof, as recorded in Plat Book 42, at Page 46, of the Public Records of Broward County, Florida, and being more particularly described as follows:


COMMENCE at the Easternmost corner of said South Tract, said corner also being the beginning of a curve concave to the Northwest, having a radius of 250.00 feet, and from said point a radial line bears South 47°54'59" West, the following two (2) courses being coincident with the Easterly boundary of said South Tract; Thence Southwesterly along the arc of said curve, through a central angle of 130°59'13", a distance of 571.54 feet to a point of tangency; Thence South 88°54'12" West, a distance of 40.46 feet to a point curvature with a curve concave to the Southeast having a radius of 200.10 feet, the following course being coincident with the boundary of that certain Reserved area as shown on said AMENDED PLAT OF PORTION OF LAUDERDALE GOLF AND COUNTRY CLUB and the Easterly boundary of said South Tract; Thence Southwesterly along the arc of said curve, through a central angle of 60°26'43", a distance of 211.10 feet; Thence North 61°32'31" West, a distance of 10.63 feet to the POINT OF BEGINNING; Thence South 88°54'12" West, a distance of 40.00 feet; Thence North 01°05'48" West, a distance of 40.00 feet; Thence North 88°54'12" East, a distance of 40.00 feet; Thence South 01°05'48" East, a distance of 40.00 feet to the POINT OF BEGINNING.

Said lands lying and situate in the City of Plantation, Broward County, Florida, containing 0.037 acres, more or less.

Subject to existing easements, rights-of-way, covenants, reservations and restrictions of record, if any.

NOTES:

- UNLESS IT BEARS THE SIGNATURE AND THE ORIGINAL RAISED SEAL OF A FLORIDA LICENSED SURVEYOR AND MAPPER THIS DRAWING, SKETCH, PLAT OR MAP IS FOR INFORMATIONAL PURPOSES ONLY AND IS NOT VALID. ADDITIONS OR DELETIONS TO SURVEY MAPS OR REPORTS BY OTHER THAN THE SIGNING PARTY OR PARTIES IS PROHIBITED WITHOUT WRITTEN CONSENT OF THE SIGNING PARTY OR PARTIES.
- LANDS SHOWN HEREON WERE NOT ABSTRACTED BY IBI GROUP, INC. FOR EASEMENTS AND RIGHTS-OF-WAY OF RECORD.
- DATA SHOWN HEREON WAS COMPILED FROM OTHER INSTRUMENTS AND DOES NOT CONSTITUTE A FIELD SURVEY.
- BEARINGS ARE BASED ON THE SOUTHEASTERLY LINE OF TRACT "D", AMENDED PLAT OF PORTION OF LAUDERDALE GOLF AND COUNTRY CLUB, SAID SOUTHEASTERLY LINE HAVING A BEARING OF NORTH 28°26'59" EAST.
- IBI GROUP, INC.'S CERTIFICATE OF AUTHORIZATION NO. LB5610 IS ISSUED BY THE FLORIDA DEPARTMENT OF AGRICULTURE AND CONSUMER SERVICES.

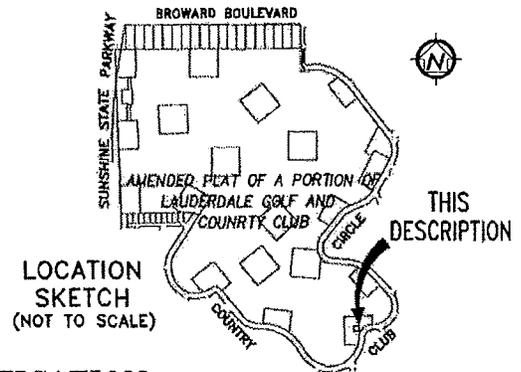

CERTIFICATION:

I HEREBY CERTIFY that the attached Sketch and Description is true and correct to the best of my knowledge and belief and that it meets the Minimum Technical Standards set forth by the Florida Board of Professional Surveyors And Mappers in Chapter 5J-17.050 through 5J-17.052, Florida Administrative Code.

For The Firm:
IBI Group, Inc.

William N. Field
WILLIAM N. FIELD, P.S.M.
PROFESSIONAL SURVEYOR AND MAPPER #5999 STATE OF FLORIDA

REVISIONS	DATE	BY	DATE	DRAWN BY	CHECKED BY	FIELD BOOK	N/A
			4/26/13	BF	WEW		

J:\31820\5.9 Drawings\59survey\current\PUMP-D-4.dwg

SHEET 1 OF 2

31820

SKETCH NO.



IBI GROUP, Inc.

AUTHORIZATION # LB 5610

ENGINEERS SURVEYORS PLANNERS


LANDSCAPE ARCHITECTS ENVIRONMENTAL CONSULTANTS

2200 PARK CENTRAL BLVD. N.
SUITE 100
POMPANO BEACH, FLORIDA, 33064
(954) 974-2200

2300 MAITLAND CENTER PARKWAY
SUITE 101
MAITLAND, FLORIDA, 32751
(407) 660-2120

(SKETCH AND DESCRIPTION ONLY - NOT A SURVEY)
(FUTURE TRANSFER PARCEL)

PARCEL-4

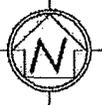

SCALE: 1" = 100'

POINT OF COMMENCEMENT
EASTERNMOST CORNER OF SOUTH TRACT
Plat Book 42, Page 46, B.C.R.

40' CITY OF FORT LAUDERDALE
UTILITY EASEMENT
Plat Book 42, Page 46, B.C.R.

EASTERLY BOUNDARY
SOUTH TRACT

SOUTH TRACT

AMENDED PLAT OF PORTION OF
LAUDERDALE GOLF AND
COUNTRY CLUB
Plat Book 42, Page 46, B.C.R.

S47°54'59"W
RADIAL

R=250.00'
Δ=130°59'13"
L=571.54'

RESERVED
AREA BOUNDARY

RESERVED

CITY OF FORT LAUDERDALE WELL
SITE AND MAINTENANCE AREA
Plat Book 42, Page 46, B.C.R.

R=200.10'
Δ=60°26'43"
L=211.10'

S88°54'12"W
40.46'

COUNTRY CLUB CIRCLE

S.W. 10TH ST.

20' CITY OF FORT LAUDERDALE UTILITY EASEMENT
P.B. 42, PG. 46, B.C.R.

N88°54'12"E
40.00'

N01°05'48"W
40.00'

S88°54'12"W
40.00'

N61°32'31"W
10.63'

EASTERLY BOUNDARY
SOUTH TRACT

RESERVED
AREA BOUNDARY

10' CITY OF FORT
LAUDERDALE UTILITY
EASEMENT
P.B. 42, PG. 46, B.C.R.

POINT OF BEGINNING

NOTE: CITY UTILITY EASEMENTS SHOWN
HEREON ALSO RECORDED IN
(O.R.B. 1034, PAGE 584, B.C.R.)
(O.R.B. 4979, PAGE 120, B.C.R.)

LEGEND:

- O.R.B. = OFFICIAL RECORDS BOOK
- P.B. = PLAT BOOK
- PG. = PAGE
- B.C.R. = BROWARD COUNTY RECORDS
- R = RADIUS
- Δ = CENTRAL ANGLE (DELTA)
- L = LENGTH OF ARC
- ⊙ = CENTERLINE

REVISIONS	DATE	BY	DATE:	DRAWN BY	CHECKED BY	FIELD BOOK
			4/26/13	BF	WEW	N/A

J:\31820\5.9 Drawings\59survey\current\PUJVP-0-4.dwg
SHEET 2 OF 2
SKETCH NO. 31820

IBI GROUP

IBI GROUP, Inc.

AUTHORIZATION # LB 5610

ENGINEERS SURVEYORS PLANNERS
LANDSCAPE ARCHITECTS ENVIRONMENTAL CONSULTANTS

2200 PARK CENTRAL BLVD. N. SUITE 100
POMPANO BEACH, FLORIDA, 33064
(954) 974-2200

2300 MAITLAND CENTER PARKWAY SUITE 101
MAITLAND, FLORIDA, 32751
(407) 660-2120

(SKETCH AND DESCRIPTION ONLY - NOT A SURVEY)

LEGAL DESCRIPTION: (FUTURE TRANSFER PARCEL)

PARCEL-8

A portion of North Tract, AMENDED PLAT OF PORTION OF LAUDERDALE GOLF AND COUNTRY CLUB, according to the Plat thereof, as recorded in Plat Book 42, at Page 46, of the Public Records of Broward County, Florida, and being more particularly described as follows:

COMMENCE at the Northwest corner of West Tract as shown on said AMENDED PLAT OF PORTION OF LAUDERDALE GOLF AND COUNTRY; Thence North 89°49'49" East along the Northerly boundary of said West Tract, a distance of 1,741.18 feet; Thence South 00°10'11" East, a distance of 1,402.16 feet to a point on the Easterly boundary of that certain Reserved area as shown on said AMENDED PLAT OF PORTION OF LAUDERDALE GOLF AND COUNTRY CLUB; Thence South 00°00'02" West along the Easterly boundary of said Reserved area, a distance of 87.38 feet; Thence North 89°59'58" West, a distance of 73.68 feet to the POINT OF BEGINNING; Thence continue North 89°59'58" West, a distance of 40.00 feet; Thence North 00°00'02" East, a distance of 40.00 feet; Thence South 89°59'58" East, a distance of 40.00 feet; Thence South 00°00'02" West, a distance of 40.00 feet to the POINT OF BEGINNING.

Said lands lying and situate in the City of Plantation, Broward County, Florida, containing 0.037 acres, more or less.

Subject to existing easements, rights-of-way, covenants, reservations and restrictions of record, if any.

NOTES:


1. UNLESS IT BEARS THE SIGNATURE AND THE ORIGINAL RAISED SEAL OF A FLORIDA LICENSED SURVEYOR AND MAPPER THIS DRAWING, SKETCH, PLAT OR MAP IS FOR INFORMATIONAL PURPOSES ONLY AND IS NOT VALID. ADDITIONS OR DELETIONS TO SURVEY MAPS OR REPORTS BY OTHER THAN THE SIGNING PARTY OR PARTIES IS PROHIBITED WITHOUT WRITTEN CONSENT OF THE SIGNING PARTY OR PARTIES.

2. LANDS SHOWN HEREON WERE NOT ABSTRACTED BY IBI GROUP, INC. FOR EASEMENTS AND RIGHTS-OF-WAY OF RECORD.

3. DATA SHOWN HEREON WAS COMPILED FROM OTHER INSTRUMENTS AND DOES NOT CONSTITUTE A FIELD SURVEY.

4. BEARINGS ARE BASED ON THE SOUTHEASTERLY LINE OF TRACT "D", AMENDED PLAT OF PORTION OF LAUDERDALE GOLF AND COUNTRY CLUB, SAID SOUTHEASTERLY LINE HAVING A BEARING OF NORTH 28°26'59" EAST.

5. IBI GROUP, INC.'S CERTIFICATE OF AUTHORIZATION NO. LB5610 IS ISSUED BY THE FLORIDA DEPARTMENT OF AGRICULTURE AND CONSUMER SERVICES.

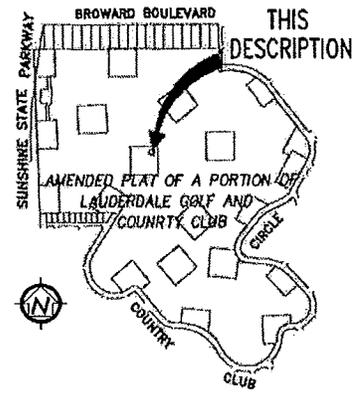

LOCATION SKETCH
(NOT TO SCALE)

CERTIFICATION:

I HEREBY CERTIFY that the attached Sketch and Description is true and correct to the best of my knowledge and belief and that it meets the Minimum Technical Standards set forth by the Florida Board of Professional Surveyors And Mappers in Chapter 5J-17.050 through 5J-17.052, Florida Administrative Code.

For The Firm:
IBI Group, Inc.

William N. Field
WILLIAM N. FIELD, P.S.M.
PROFESSIONAL SURVEYOR and MAPPER #5999 STATE OF FLORIDA

REVISIONS	DATE	BY
REVISED	5/07/13	BF

DATE:	4/26/13	DRAWN BY:	BF	CHECKED BY:	WEW	FIELD BOOK:	N/A
-------	---------	-----------	----	-------------	-----	-------------	-----

C:\DOCUMENTS\BILL\1.POM\LOCALS\1\Temp\AcPublish_1080\PUMP-Q-8.dwg

SHEET 1 OF 2

31820

SKETCH NO.



IBI GROUP, Inc.

AUTHORIZATION # LB 5610


ENGINEERS SURVEYORS PLANNERS
 LANDSCAPE ARCHITECTS ENVIRONMENTAL CONSULTANTS

2200 PARK CENTRAL BLVD. N. SUITE 100
 POMPANO BEACH, FLORIDA, 33064
 (954) 974-2200

2300 MATLAND CENTER PARKWAY SUITE 101
 MATLAND, FLORIDA, 32751
 (407) 660-2120

(SKETCH AND DESCRIPTION ONLY - NOT A SURVEY)
 (FUTURE TRANSFER PARCEL)

PARCEL-8

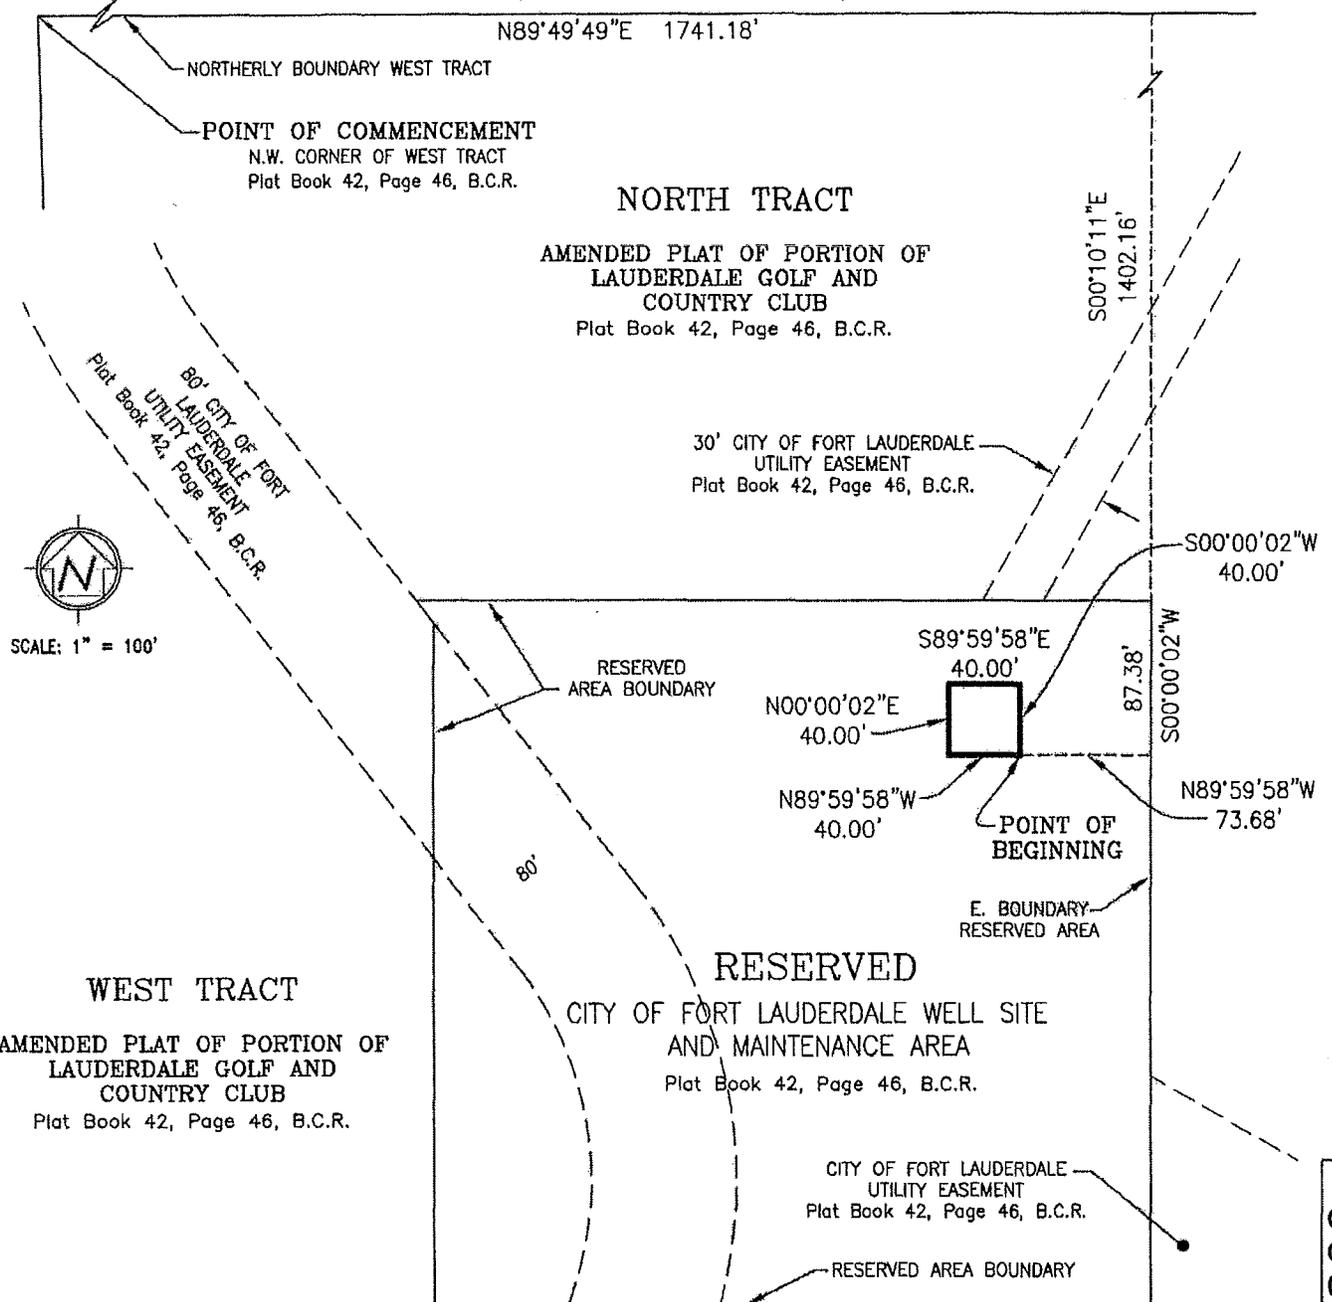

LEGEND:
 O.R.B.=OFFICIAL RECORDS BOOK
 P.B. = PLAT BOOK
 PG. = PAGE
 B.C.R. = BROWARD COUNTY RECORDS

NOTE: CITY UTILITY EASEMENTS SHOWN
 HEREON ALSO RECORDED IN
 (O.R.B. 1034, PAGE 584, B.C.R.)
 (O.R.B. 4979, PAGE 120, B.C.R.)

REVISIONS	DATE	BY	DATE:	DRAWN	CHECKED	FIELD
			4/26/13	BY BF	BY WEW	BOOK N/A

SHEET 2 OF 2
 SKETCH NO. 31820
 C:\DOCUMENT~1\BILL~1\POW\LOCALS~1\Temp\AcPublish~1080\PLUMP-Q--6.dwg

IBI GROUP

IBI GROUP, Inc.

AUTHORIZATION # LB 5610

ENGINEERS SURVEYORS PLANNERS
LANDSCAPE ARCHITECTS ENVIRONMENTAL CONSULTANTS

2200 PARK CENTRAL BLVD. N. 2300 MATLAND CENTER PARKWAY
SUITE 100 SUITE 101
POMPANO BEACH, FLORIDA, 33064 MATLAND, FLORIDA, 32751
(954) 974-2200 (407) 660-2120

(SKETCH AND DESCRIPTION ONLY - NOT A SURVEY)

LEGAL DESCRIPTION: (FUTURE TRANSFER PARCEL)

PARCEL-9

A portion of North Tract, AMENDED PLAT OF PORTION OF LAUDERDALE GOLF AND COUNTRY CLUB, according to the Plat thereof, as recorded in Plat Book 42, at Page 46, of the Public Records of Broward County, Florida, and being more particularly described as follows:


COMMENCE at the Northwest corner of West Tract as shown on said AMENDED PLAT OF PORTION OF LAUDERDALE GOLF AND COUNTRY CLUB; Thence North 89°49'49" East along the Northerly boundary of said West Tract, a distance of 2,070.70 feet; Thence South 00°10'11" East, a distance of 494.55 feet to a point on the Northerly boundary of that certain Reserved area as shown on said AMENDED PLAT OF PORTION OF LAUDERDALE GOLF AND COUNTRY CLUB; Thence South 51°26'59" West along the Northerly boundary of said Reserved area, a distance of 225.44 feet; Thence South 38°33'01" East, a distance of 156.21 feet to the POINT OF BEGINNING; Thence continue South 38°33'01" East, a distance of 40.00 feet; Thence South 51°26'59" West, a distance of 40.00 feet; Thence North 38°33'01" West, a distance of 40.00 feet; Thence North 51°26'59" East, a distance of 40.00 feet to the POINT OF BEGINNING.

Said lands lying and situate in the City of Plantation, Broward County, Florida, containing 0.037 acres, more or less.

Subject to existing easements, rights-of-way, covenants, reservations and restrictions of record, if any.

NOTES:

- UNLESS IT BEARS THE SIGNATURE AND THE ORIGINAL RAISED SEAL OF A FLORIDA LICENSED SURVEYOR AND MAPPER THIS DRAWING, SKETCH, PLAT OR MAP IS FOR INFORMATIONAL PURPOSES ONLY AND IS NOT VALID. ADDITIONS OR DELETIONS TO SURVEY MAPS OR REPORTS BY OTHER THAN THE SIGNING PARTY OR PARTIES IS PROHIBITED WITHOUT WRITTEN CONSENT OF THE SIGNING PARTY OR PARTIES.
- LANDS SHOWN HEREON WERE NOT ABSTRACTED BY IBI GROUP, INC. FOR EASEMENTS AND RIGHTS-OF-WAY OF RECORD.
- DATA SHOWN HEREON WAS COMPILED FROM OTHER INSTRUMENTS AND DOES NOT CONSTITUTE A FIELD SURVEY.
- BEARINGS ARE BASED ON THE SOUTHEASTERLY LINE OF TRACT "D", AMENDED PLAT OF PORTION OF LAUDERDALE GOLF AND COUNTRY CLUB, SAID SOUTHEASTERLY LINE HAVING A BEARING OF NORTH 28°26'59" EAST.
- IBI GROUP, INC.'S CERTIFICATE OF AUTHORIZATION NO. LB5610 IS ISSUED BY THE FLORIDA DEPARTMENT OF AGRICULTURE AND CONSUMER SERVICES.

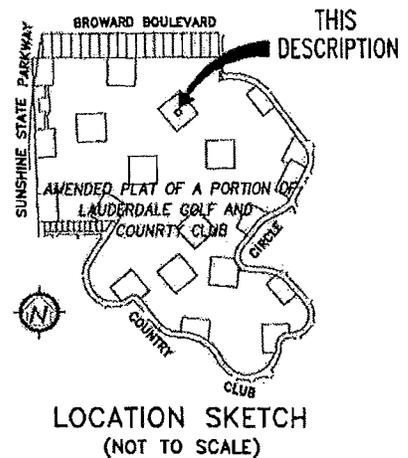

CERTIFICATION:

I HEREBY CERTIFY that the attached Sketch and Description is true and correct to the best of my knowledge and belief and that it meets the Minimum Technical Standards set forth by the Florida Board of Professional Surveyors And Mappers in Chapter 5J-17.050 through 5J-17.052, Florida Administrative Code.

For The Firm:
IBI Group, Inc.

William N. Field

WILLIAM N. FIELD, P.S.M.
PROFESSIONAL SURVEYOR and MAPPER #5999 STATE OF FLORIDA

REVISIONS	DATE	BY

DATE: 4/26/13	DRAWN BY: BF	CHECKED BY: WEW	FIELD BOOK: N/A
---------------	--------------	-----------------	-----------------

C:\DOCUMENTS\1\BILL\1.POM\LOCALS\Temp\AcPublish_1080\PUMP-S-9.dwg

SHEET 1 OF 2

31820

SKETCH NO.



IBI GROUP, Inc.

AUTHORIZATION # LB 5610


ENGINEERS SURVEYORS PLANNERS
 LANDSCAPE ARCHITECTS ENVIRONMENTAL CONSULTANTS

2200 PARK CENTRAL BLVD. N. SUITE 100
 POMPANO BEACH, FLORIDA, 33064
 (954) 974-2200

2300 MATLANDO CENTER PARKWAY SUITE 101
 MATLANDO, FLORIDA, 32751
 (407) 660-2120

(SKETCH AND DESCRIPTION ONLY - NOT A SURVEY)
 (FUTURE TRANSFER PARCEL)

PARCEL-9

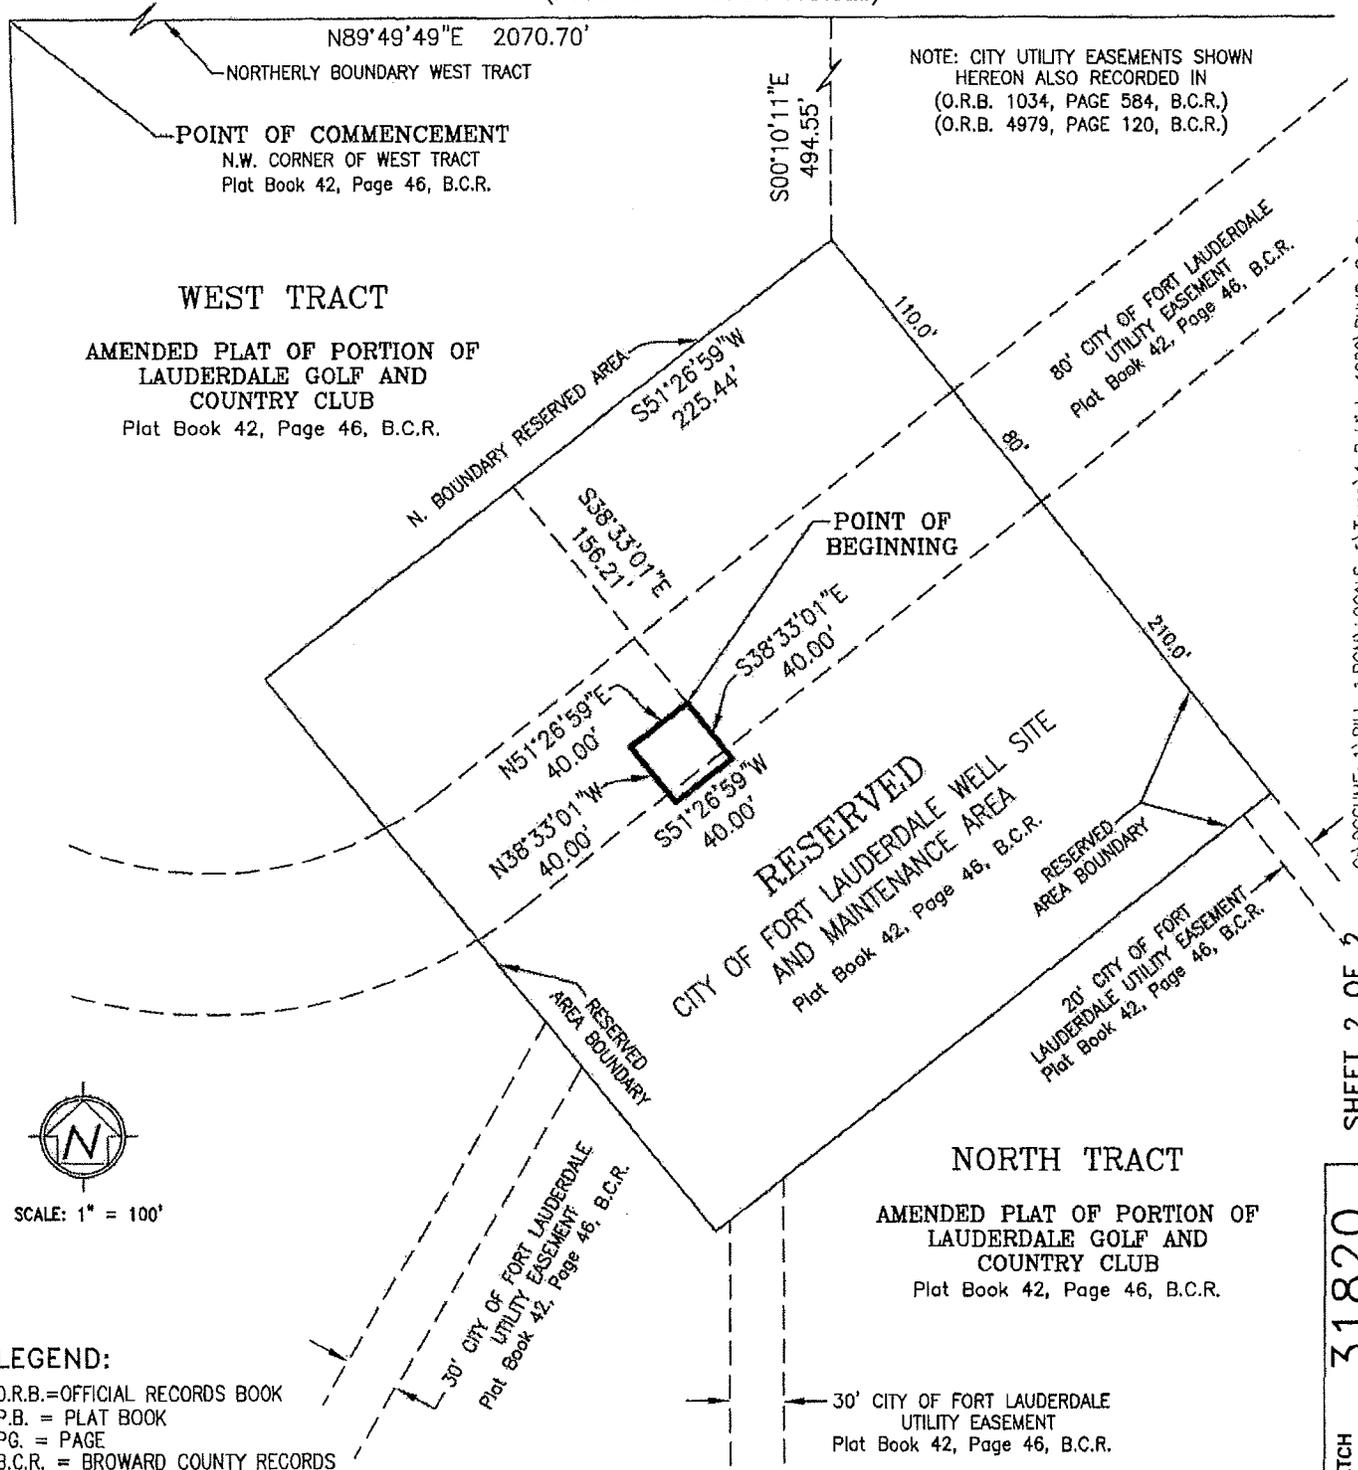

NOTE: CITY UTILITY EASEMENTS SHOWN
 HEREON ALSO RECORDED IN
 (O.R.B. 1034, PAGE 584, B.C.R.)
 (O.R.B. 4979, PAGE 120, B.C.R.)

WEST TRACT

AMENDED PLAT OF PORTION OF
 LAUDERDALE GOLF AND
 COUNTRY CLUB
 Plat Book 42, Page 46, B.C.R.

**RESERVED
 CITY OF FORT LAUDERDALE WELL SITE
 AND MAINTENANCE AREA**
 Plat Book 42, Page 46, B.C.R.

NORTH TRACT

AMENDED PLAT OF PORTION OF
 LAUDERDALE GOLF AND
 COUNTRY CLUB
 Plat Book 42, Page 46, B.C.R.



SCALE: 1" = 100'

LEGEND:

O.R.B.=OFFICIAL RECORDS BOOK
 P.B. = PLAT BOOK
 PG. = PAGE
 B.C.R. = BROWARD COUNTY RECORDS

C:\DOCUME~1\BILL~1\LOCAL~1\Temp\AcPublish_1080\PUMP-S-9.dwg

SHEET 2 OF 2

31820

SKETCH NO.

REVISIONS	DATE	BY	DATE:	DRAWN BY	CHECKED BY	FIELD BOOK
			4/26/13	BF	WEW	N/A

IBI GROUP

IBI GROUP, Inc.

AUTHORIZATION # LB 5610

ENGINEERS SURVEYORS PLANNERS
 LANDSCAPE ARCHITECTS ENVIRONMENTAL CONSULTANTS
 2200 PARK CENTRAL BLVD. N. SUITE 100
 POMPANO BEACH, FLORIDA, 33064 (954) 974-2200
 2300 MATLAND CENTER PARKWAY SUITE 101
 MATLAND, FLORIDA, 32751 (407) 660-2120

(SKETCH AND DESCRIPTION ONLY - NOT A SURVEY)

LEGAL DESCRIPTION: (FUTURE TRANSFER PARCEL)

PARCEL-24

A portion of South Tract, AMENDED PLAT OF PORTION OF LAUDERDALE GOLF AND COUNTRY CLUB, according to the Plat thereof, as recorded in Plat Book 42, at Page 46, of the Public Records of Broward County, Florida, and being more particularly described as follows:


COMMENCE at the Easternmost corner of said South Tract, said corner also being the point of curvature for a curve concave to the Northwest having a radius of 250.00 feet as shown on said plat; Thence North 42°05'01" West along an Easterly boundary of said South Tract, a distance of 171.81 feet, the following course being coincident with the boundary of that certain Reserved area as shown on said AMENDED PLAT OF PORTION OF LAUDERDALE GOLF AND COUNTRY CLUB and the Easterly boundary of said South Tract; Thence continue North 42°05'01" West, a distance of 180.36 feet; Thence South 47°54'59" West, a distance of 14.36 feet to the POINT OF BEGINNING; Thence continue South 47°54'59" West, a distance of 40.00 feet; Thence North 42°05'01" West, a distance of 40.00 feet; Thence North 47°54'59" East, a distance of 40.00 feet; Thence South 42°05'01" East, a distance of 40.00 feet to the POINT OF BEGINNING.

Said lands lying and situate in the City of Plantation, Broward County, Florida, containing 0.037 acres, more or less.

Subject to existing easements, rights-of-way, covenants, reservations and restrictions of record, if any.

NOTES:

- UNLESS IT BEARS THE SIGNATURE AND THE ORIGINAL RAISED SEAL OF A FLORIDA LICENSED SURVEYOR AND MAPPER THIS DRAWING, SKETCH, PLAT OR MAP IS FOR INFORMATIONAL PURPOSES ONLY AND IS NOT VALID. ADDITIONS OR DELETIONS TO SURVEY MAPS OR REPORTS BY OTHER THAN THE SIGNING PARTY OR PARTIES IS PROHIBITED WITHOUT WRITTEN CONSENT OF THE SIGNING PARTY OR PARTIES.
- LANDS SHOWN HEREON WERE NOT ABSTRACTED BY IBI GROUP, INC. FOR EASEMENTS AND RIGHTS-OF-WAY OF RECORD.
- DATA SHOWN HEREON WAS COMPILED FROM OTHER INSTRUMENTS AND DOES NOT CONSTITUTE A FIELD SURVEY.
- BEARINGS ARE BASED ON THE SOUTHEASTERLY LINE OF TRACT "D", AMENDED PLAT OF PORTION OF LAUDERDALE GOLF AND COUNTRY CLUB, SAID SOUTHEASTERLY LINE HAVING A BEARING OF NORTH 28°26'59" EAST.
- IBI GROUP, INC.'S CERTIFICATE OF AUTHORIZATION NO. LB5610 IS ISSUED BY THE FLORIDA DEPARTMENT OF AGRICULTURE AND CONSUMER SERVICES.

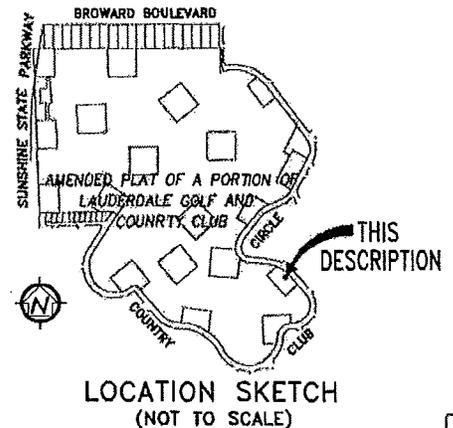

CERTIFICATION:

I HEREBY CERTIFY that the attached Sketch and Description is true and correct to the best of my knowledge and belief and that it meets the Minimum Technical Standards set forth by the Florida Board of Professional Surveyors And Mappers in Chapter 5J-17.050 through 5J-17.052, Florida Administrative Code.

For The Firm:
 IBI Group, Inc.

William N. Field
 WILLIAM N. FIELD, P.S.M.
 PROFESSIONAL SURVEYOR and MAPPER #5999 STATE OF FLORIDA

REVISIONS	DATE	BY

DATE: 4/26/13	DRAWN BY: BF	CHECKED BY: WEW	FIELD BOOK: N/A
---------------	--------------	-----------------	-----------------

SHEET 1 OF 2
 31820
 SKETCH NO.
 c:\DOCUMENTS\BILL\1.POM\LOCALS\Temp\AcPublish_1080\PUMP-C-24.dwg

EXHIBIT B

IBI GROUP

IBI GROUP, Inc.

AUTHORIZATION # LB 5610

ENGINEERS SURVEYORS PLANNERS
 LANDSCAPE ARCHITECTS ENVIRONMENTAL CONSULTANTS
 2200 PARK CENTRAL BLVD. N. SUITE 100 POMPANO BEACH, FLORIDA, 33084 (954) 974-2200
 2300 MATLAND CENTER PARKWAY SUITE 101 MATLAND, FLORIDA, 32751 (407) 660-2120

(SKETCH AND DESCRIPTION ONLY - NOT A SURVEY)

LEGAL DESCRIPTION: ACCESS AND USE EASEMENT

PW-4

A portion of South Tract, AMENDED PLAT OF PORTION OF LAUDERDALE GOLF AND COUNTRY CLUB, according to the Plat thereof, as recorded in Plat Book 42, at Page 46, of the Public Records of Broward County, Florida, and being more particularly described as follows:


COMMENCE at the Easternmost corner of said South Tract, said corner also being the beginning of a curve concave to the Northwest, having a radius of 250.00 feet, and from said point a radial line bears South 47°54'59" West, the following two (2) courses being coincident with the Easterly boundary of said South Tract; Thence Southwesterly along the arc of said curve, through a central angle of 130°59'13", a distance of 571.54 feet to a point of tangency; Thence South 88°54'12" West, a distance of 40.46 feet to the POINT OF BEGINNING; said point also being the beginning of a curve concave to the Southeast having a radius of 200.10 feet and a central angle of 89°55'55", the following two (2) courses being coincident with the boundary of that certain Reserved area as shown on said AMENDED PLAT OF PORTION OF LAUDERDALE GOLF AND COUNTRY CLUB and the Easterly boundary of said South Tract; Thence Southwesterly along the arc of said curve, a distance of 314.08 feet to a point of reverse curvature with a curve concave to the West, having a radius of 250.00 feet and a central angle of 18°30'23"; Thence Southerly along the arc of said curve, a distance of 80.75 feet, the following four (4) courses being coincident with the boundary of said Reserved area; Thence South 88°54'12" West, a distance of 186.88 feet; Thence North 01°05'48" West, a distance of 400.00 feet; Thence North 88°54'12" East, a distance of 400.00 feet; Thence South 01°05'48" East, a distance of 120.80 feet to the POINT OF BEGINNING.

Said lands lying and situate in the City of Plantation, Broward County, Florida, containing 2.580 acres, more or less.

Subject to existing easements, rights-of-way, covenants, reservations and restrictions of record, if any.

NOTES:

- UNLESS IT BEARS THE SIGNATURE AND THE ORIGINAL RAISED SEAL OF A FLORIDA LICENSED SURVEYOR AND MAPPER THIS DRAWING, SKETCH, PLAT OR MAP IS FOR INFORMATIONAL PURPOSES ONLY AND IS NOT VALID. ADDITIONS OR DELETIONS TO SURVEY MAPS OR REPORTS BY OTHER THAN THE SIGNING PARTY OR PARTIES IS PROHIBITED WITHOUT WRITTEN CONSENT OF THE SIGNING PARTY OR PARTIES.
- LANDS SHOWN HEREON WERE NOT ABSTRACTED BY IBI GROUP, INC. FOR EASEMENTS AND RIGHTS-OF-WAY OF RECORD.
- DATA SHOWN HEREON WAS COMPILED FROM OTHER INSTRUMENTS AND DOES NOT CONSTITUTE A FIELD SURVEY.
- BEARINGS ARE BASED ON THE SOUTHEASTERLY LINE OF TRACT "D", AMENDED PLAT OF PORTION OF LAUDERDALE GOLF AND COUNTRY CLUB, SAID SOUTHEASTERLY LINE HAVING A BEARING OF NORTH 28°26'59" EAST.
- IBI GROUP, INC.'S CERTIFICATE OF AUTHORIZATION NO. LB5610 IS ISSUED BY THE FLORIDA DEPARTMENT OF AGRICULTURE AND CONSUMER SERVICES.

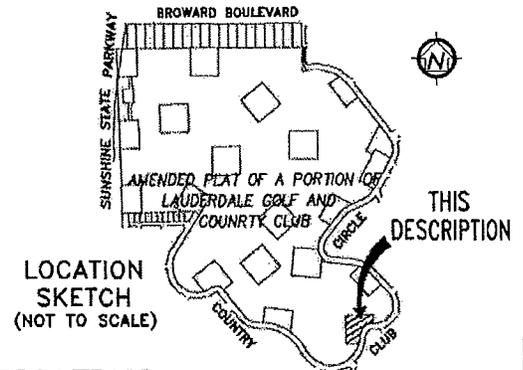

CERTIFICATION:

I HEREBY CERTIFY that the attached Sketch and Description is true and correct to the best of my knowledge and belief and that it meets the Minimum Technical Standards set forth by the Florida Board of Professional Surveyors And Mappers in Chapter 5J-17.050 through 5J-17.052, Florida Administrative Code.

For The Firm:
IBI Group, Inc.

William N. Field
WILLIAM N. FIELD, P.S.M.

PROFESSIONAL SURVEYOR and MAPPER #5999 STATE OF FLORIDA

REVISIONS	DATE	BY

DATE: 4/26/13	DRAWN BY: BF	CHECKED BY: WEW	FIELD BOOK: N/A
---------------	--------------	-----------------	-----------------

C:\DOCUMENTS\1\BILL\1.POM\LOCALS\1\Temp\AcPublish_3820\Reserved-D-4.dwg

SHEET 1 OF 2

31820

SKETCH NO.




IBI GROUP, Inc.

AUTHORIZATION # LB 5810

ENGINEERS SURVEYORS PLANNERS
LANDSCAPE ARCHITECTS ENVIRONMENTAL CONSULTANTS

2200 PARK CENTRAL BLVD. N. 2300 MAITLAND CENTER PARKWAY
SUITE 100 SUITE 101
POMPANO BEACH, FLORIDA, 33084 MAITLAND, FLORIDA, 32751
(954) 974-2200 (407) 660-2120

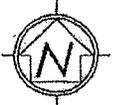

(SKETCH AND DESCRIPTION ONLY - NOT A SURVEY)
ACCESS AND USE EASEMENT

SCALE: 1" = 100'

PW-4

POINT OF COMMENCEMENT
EASTERMOST CORNER OF SOUTH TRACT
Plat Book 42, Page 46, B.C.R.

40' CITY OF FORT LAUDERDALE
UTILITY EASEMENT
Plat Book 42, Page 46, B.C.R.

EASTERLY BOUNDARY
SOUTH TRACT

SOUTH TRACT

AMENDED PLAT OF PORTION OF
LAUDERDALE GOLF AND
COUNTRY CLUB
Plat Book 42, Page 46, B.C.R.

S47°54'59"W
RADIAL

R=250.00'
Δ=130°59'13"
L=571.54'

N88°54'12"E 400.00'

RESERVED
AREA BOUNDARY

RESERVED

CITY OF FORT LAUDERDALE WELL
SITE AND MAINTENANCE AREA

Plat Book 42, Page 46, B.C.R.

POINT OF BEGINNING

RESERVED
AREA BOUNDARY

R=200.10'
Δ=89°55'55"
L=314.08'

S88°54'12"W
40.46'

COUNTRY CLUB CIRCLE

400.00'
N01°05'48"W

20' CITY OF FORT
LAUDERDALE
UTILITY EASEMENT
P.B. 42, PG. 46, B.C.R.

EASTERLY BOUNDARY
SOUTH TRACT

R=250.00'
Δ=18°30'23"
L=80.75'

RESERVED
AREA BOUNDARY

S88°54'12"W 186.88'

10' CITY OF FORT
LAUDERDALE UTILITY
EASEMENT
P.B. 42, PG. 46, B.C.R.

NOTE: CITY UTILITY EASEMENTS SHOWN
HEREON ALSO RECORDED IN
(O.R.B. 1034, PAGE 584, B.C.R.)
(O.R.B. 4979, PAGE 120, B.C.R.)

LEGEND:

- O.R.B.=OFFICIAL RECORDS BOOK
- P.B. = PLAT BOOK
- PG. = PAGE
- B.C.R. = BROWARD COUNTY RECORDS
- R= RADIUS
- Δ = CENTRAL ANGLE (DELTA)
- L = LENGTH OF ARC
- ⊙ = CENTERLINE

C:\DOCUMENTS\BILL\1.POM\LOCALS\1\Temp\AcPublish_3620\Reserved-0-4.dwg

SHEET 2 OF 2

31820

SKETCH NO.

REVISIONS	DATE	BY	DATE:	DRAWN BY	CHECKED BY	FIELD BOOK
			4/26/13	BF	WEW	N/A

IBI GROUP

IBI GROUP, Inc.

AUTHORIZATION # LB 5610

ENGINEERS SURVEYORS PLANNERS
LANDSCAPE ARCHITECTS ENVIRONMENTAL CONSULTANTS

2200 PARK CENTRAL BLVD. N. SUITE 100
POMPANO BEACH, FLORIDA, 33064
(954) 974-2200

2300 MAITLAND CENTER PARKWAY SUITE 101
MAITLAND, FLORIDA, 32751
(407) 680-2120

(SKETCH AND DESCRIPTION ONLY - NOT A SURVEY)

LEGAL DESCRIPTION: ACCESS AND USE EASEMENT

PW-8

Portions of North Tract and West Tract, AMENDED PLAT OF PORTION OF LAUDERDALE GOLF AND COUNTRY CLUB, according to the Plat thereof, as recorded in Plat Book 42, at Page 46, of the Public Records of Broward County, Florida, and being more particularly described as follows:


COMMENCE at the Northwest corner of said West Tract; Thence North 89°49'49" East along the Northerly boundary of said West Tract, a distance of 1,741.18 feet; Thence South 00°10'11" East, a distance of 1,402.16 feet to the POINT OF BEGINNING, the following five (5) courses being coincident with the boundary of that certain Reserved area as shown on said AMENDED PLAT OF PORTION OF LAUDERDALE GOLF AND COUNTRY CLUB; Thence South 00°00'02" West, a distance of 400.00 feet; Thence North 89°59'58" West, a distance of 400.00 feet; Thence North 00°00'02" East, a distance of 386.76 feet; Thence North 37°04'01" West, a distance of 16.59 feet; Thence South 89°59'58" East, a distance of 410.00 feet to the POINT OF BEGINNING.

Said lands lying and situate in the City of Plantation, Broward County, Florida, containing 3.675 acres, more or less.

Subject to existing easements, rights-of-way, covenants, reservations and restrictions of record, if any.

NOTES:

- UNLESS IT BEARS THE SIGNATURE AND THE ORIGINAL RAISED SEAL OF A FLORIDA LICENSED SURVEYOR AND MAPPER THIS DRAWING, SKETCH, PLAT OR MAP IS FOR INFORMATIONAL PURPOSES ONLY AND IS NOT VALID. ADDITIONS OR DELETIONS TO SURVEY MAPS OR REPORTS BY OTHER THAN THE SIGNING PARTY OR PARTIES IS PROHIBITED WITHOUT WRITTEN CONSENT OF THE SIGNING PARTY OR PARTIES.
- LANDS SHOWN HEREON WERE NOT ABSTRACTED BY IBI GROUP, INC. FOR EASEMENTS AND RIGHTS-OF-WAY OF RECORD.
- DATA SHOWN HEREON WAS COMPILED FROM OTHER INSTRUMENTS AND DOES NOT CONSTITUTE A FIELD SURVEY.
- BEARINGS ARE BASED ON THE SOUTHEASTERLY LINE OF TRACT "D", AMENDED PLAT OF PORTION OF LAUDERDALE GOLF AND COUNTRY CLUB, SAID SOUTHEASTERLY LINE HAVING A BEARING OF NORTH 28°26'59" EAST.
- IBI GROUP, INC.'S CERTIFICATE OF AUTHORIZATION NO. LB5610 IS ISSUED BY THE FLORIDA DEPARTMENT OF AGRICULTURE AND CONSUMER SERVICES.

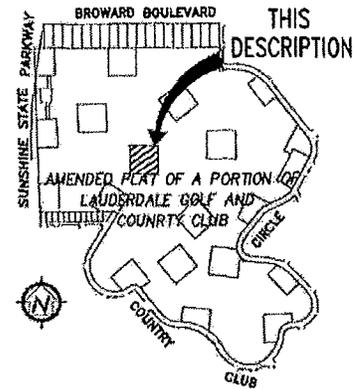

LOCATION SKETCH (NOT TO SCALE)

CERTIFICATION:

I HEREBY CERTIFY that the attached Sketch and Description is true and correct to the best of my knowledge and belief and that it meets the Minimum Technical Standards set forth by the Florida Board of Professional Surveyors And Mappers in Chapter 5J-17.050 through 5J-17.052, Florida Administrative Code.

For The Firm:
IBI Group, Inc.

William N. Field

WILLIAM N. FIELD, P.S.M.
PROFESSIONAL SURVEYOR and MAPPER #5999 STATE OF FLORIDA

REVISIONS	DATE	BY

DATE: 4/26/13	DRAWN BY: BF	CHECKED BY: WEW	FIELD BOOK: N/A
---------------	--------------	-----------------	-----------------

C:\DOCUMENTS\BILL\1.POM\LOCALS\Temp\AcPublish_3820\Reserved-Q-8.DWG

SHEET 1 OF 2

31820

SKETCH NO.



IBI GROUP, Inc.

AUTHORIZATION # LB 5610



ENGINEERS SURVEYORS PLANNERS
LANDSCAPE ARCHITECTS ENVIRONMENTAL CONSULTANTS

2200 PARK CENTRAL BLVD. N. 2300 MATLAND CENTER PARKWAY
SUITE 100 SUITE 101
POMPANO BEACH, FLORIDA, 33064 MATLAND, FLORIDA, 32751
(954) 974-2200 (407) 880-2120

(SKETCH AND DESCRIPTION ONLY - NOT A SURVEY)

PW-8

ACCESS AND USE EASEMENT

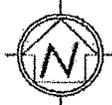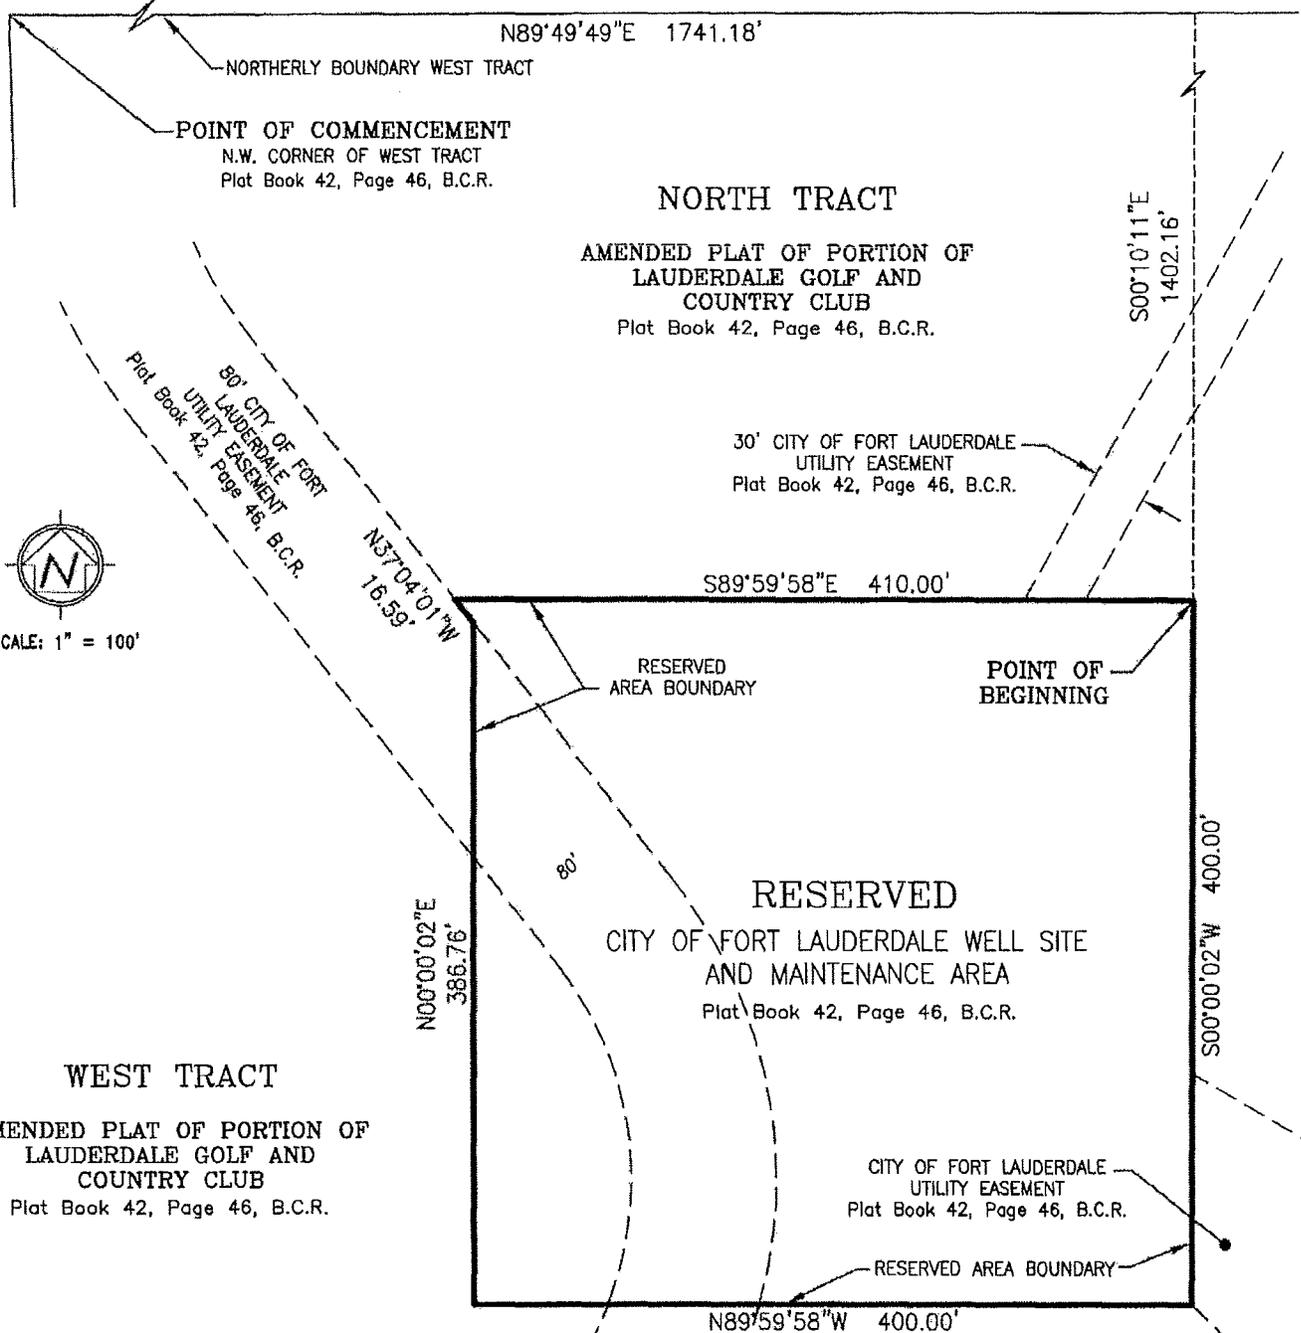

SCALE: 1" = 100'

WEST TRACT

AMENDED PLAT OF PORTION OF
LAUDERDALE GOLF AND
COUNTRY CLUB
Plat Book 42, Page 46, B.C.R.

NORTH TRACT

AMENDED PLAT OF PORTION OF
LAUDERDALE GOLF AND
COUNTRY CLUB
Plat Book 42, Page 46, B.C.R.

RESERVED
CITY OF FORT LAUDERDALE WELL SITE
AND MAINTENANCE AREA
Plat Book 42, Page 46, B.C.R.

LEGEND:

O.R.B.=OFFICIAL RECORDS BOOK
P.B. = PLAT BOOK
PG. = PAGE
B.C.R. = BROWARD COUNTY RECORDS

NOTE: CITY UTILITY EASEMENTS SHOWN
HEREON ALSO RECORDED IN
(O.R.B. 1034, PAGE 584, B.C.R.)
(O.R.B. 4979, PAGE 120, B.C.R.)

C:\DOCUMENTS\1\BILL\1.FOM\LOCALS\1\Temp\AcPublish_3820\Reserved-Q-8.DWG

SHEET 2 OF 2

31820

SKETCH NO.

REVISIONS	DATE	BY	DATE:	DRAWN BY	CHECKED BY	FIELD BOOK
			4/26/13	BF	WEW	N/A

IBI GROUP

IBI GROUP, Inc.

AUTHORIZATION # LB 5610

ENGINEERS SURVEYORS PLANNERS
LANDSCAPE ARCHITECTS ENVIRONMENTAL CONSULTANTS

2200 PARK CENTRAL BLVD. N. SUITE 100
POMPANO BEACH, FLORIDA, 33064
(954) 974-2200

2300 MATLAND CENTER PARKWAY SUITE 101
MATLAND, FLORIDA, 32751
(407) 680-2120

(SKETCH AND DESCRIPTION ONLY - NOT A SURVEY)

LEGAL DESCRIPTION: ACCESS AND USE EASEMENT

PW-9

Portions of North Tract and West Tract, AMENDED PLAT OF PORTION OF LAUDERDALE GOLF AND COUNTRY CLUB, according to the Plat thereof, as recorded in Plat Book 42, at Page 46, of the Public Records of Broward County, Florida, and being more particularly described as follows:


COMMENCE at the Northwest corner of said West Tract; Thence North 89°49'49" East along the Northerly boundary of said West Tract, a distance of 2,070.70 feet; Thence South 00°10'11" East, a distance of 494.55 feet to the POINT OF BEGINNING, the following four (4) courses being coincident with the boundary of that certain Reserved area as shown on said AMENDED PLAT OF PORTION OF LAUDERDALE GOLF AND COUNTRY CLUB; Thence South 38°33'01" East, a distance of 400.00 feet; Thence South 51°26'59" West, a distance of 400.00 feet; Thence North 38°33'01" West, a distance of 400.00 feet; Thence North 51°26'59" East, a distance of 400.00 feet to the POINT OF BEGINNING.

Said lands lying and situate in the City of Plantation, Broward County, Florida, containing 3.673 acres, more or less.

Subject to existing easements, rights-of-way, covenants, reservations and restrictions of record, if any.

NOTES:

- UNLESS IT BEARS THE SIGNATURE AND THE ORIGINAL RAISED SEAL OF A FLORIDA LICENSED SURVEYOR AND MAPPER THIS DRAWING, SKETCH, PLAT OR MAP IS FOR INFORMATIONAL PURPOSES ONLY AND IS NOT VALID. ADDITIONS OR DELETIONS TO SURVEY MAPS OR REPORTS BY OTHER THAN THE SIGNING PARTY OR PARTIES IS PROHIBITED WITHOUT WRITTEN CONSENT OF THE SIGNING PARTY OR PARTIES.
- LANDS SHOWN HEREON WERE NOT ABSTRACTED BY IBI GROUP, INC. FOR EASEMENTS AND RIGHTS-OF-WAY OF RECORD.
- DATA SHOWN HEREON WAS COMPILED FROM OTHER INSTRUMENTS AND DOES NOT CONSTITUTE A FIELD SURVEY.
- BEARINGS ARE BASED ON THE SOUTHEASTERLY LINE OF TRACT "D", AMENDED PLAT OF PORTION OF LAUDERDALE GOLF AND COUNTRY CLUB, SAID SOUTHEASTERLY LINE HAVING A BEARING OF NORTH 28°26'59" EAST.
- IBI GROUP, INC.'S CERTIFICATE OF AUTHORIZATION NO. LB5610 IS ISSUED BY THE FLORIDA DEPARTMENT OF AGRICULTURE AND CONSUMER SERVICES.

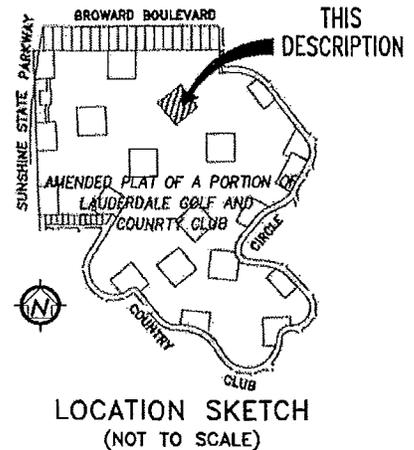

CERTIFICATION:

I HEREBY CERTIFY that the attached Sketch and Description is true and correct to the best of my knowledge and belief and that it meets the Minimum Technical Standards set forth by the Florida Board of Professional Surveyors And Mappers in Chapter 5J-17.050 through 5J-17.052, Florida Administrative Code.

For The Firm:
IBI Group, Inc.

William N. Field
WILLIAM N. FIELD, P.S.M.

PROFESSIONAL SURVEYOR and MAPPER #5999 STATE OF FLORIDA

REVISIONS	DATE	BY	DATE	DRAWN BY	CHECKED BY	FIELD BOOK
			4/26/13	BF	WEW	N/A

J:\31820\5.9 Drawings\59survey\current\Reserved-S-9.dwg

SHEET 1 OF 2

31820

SKETCH NO.



IBI GROUP, Inc.

AUTHORIZATION # LB 5610


ENGINEERS SURVEYORS PLANNERS
LANDSCAPE ARCHITECTS ENVIRONMENTAL CONSULTANTS

2200 PARK CENTRAL BLVD. N. SUITE 100
POMPANO BEACH, FLORIDA, 33064
(954) 974-2200
2300 MATLAND CENTER PARKWAY SUITE 101
MATLAND, FLORIDA, 32751
(407) 880-2120

(SKETCH AND DESCRIPTION ONLY - NOT A SURVEY)

PW-9

ACCESS AND USE EASEMENT

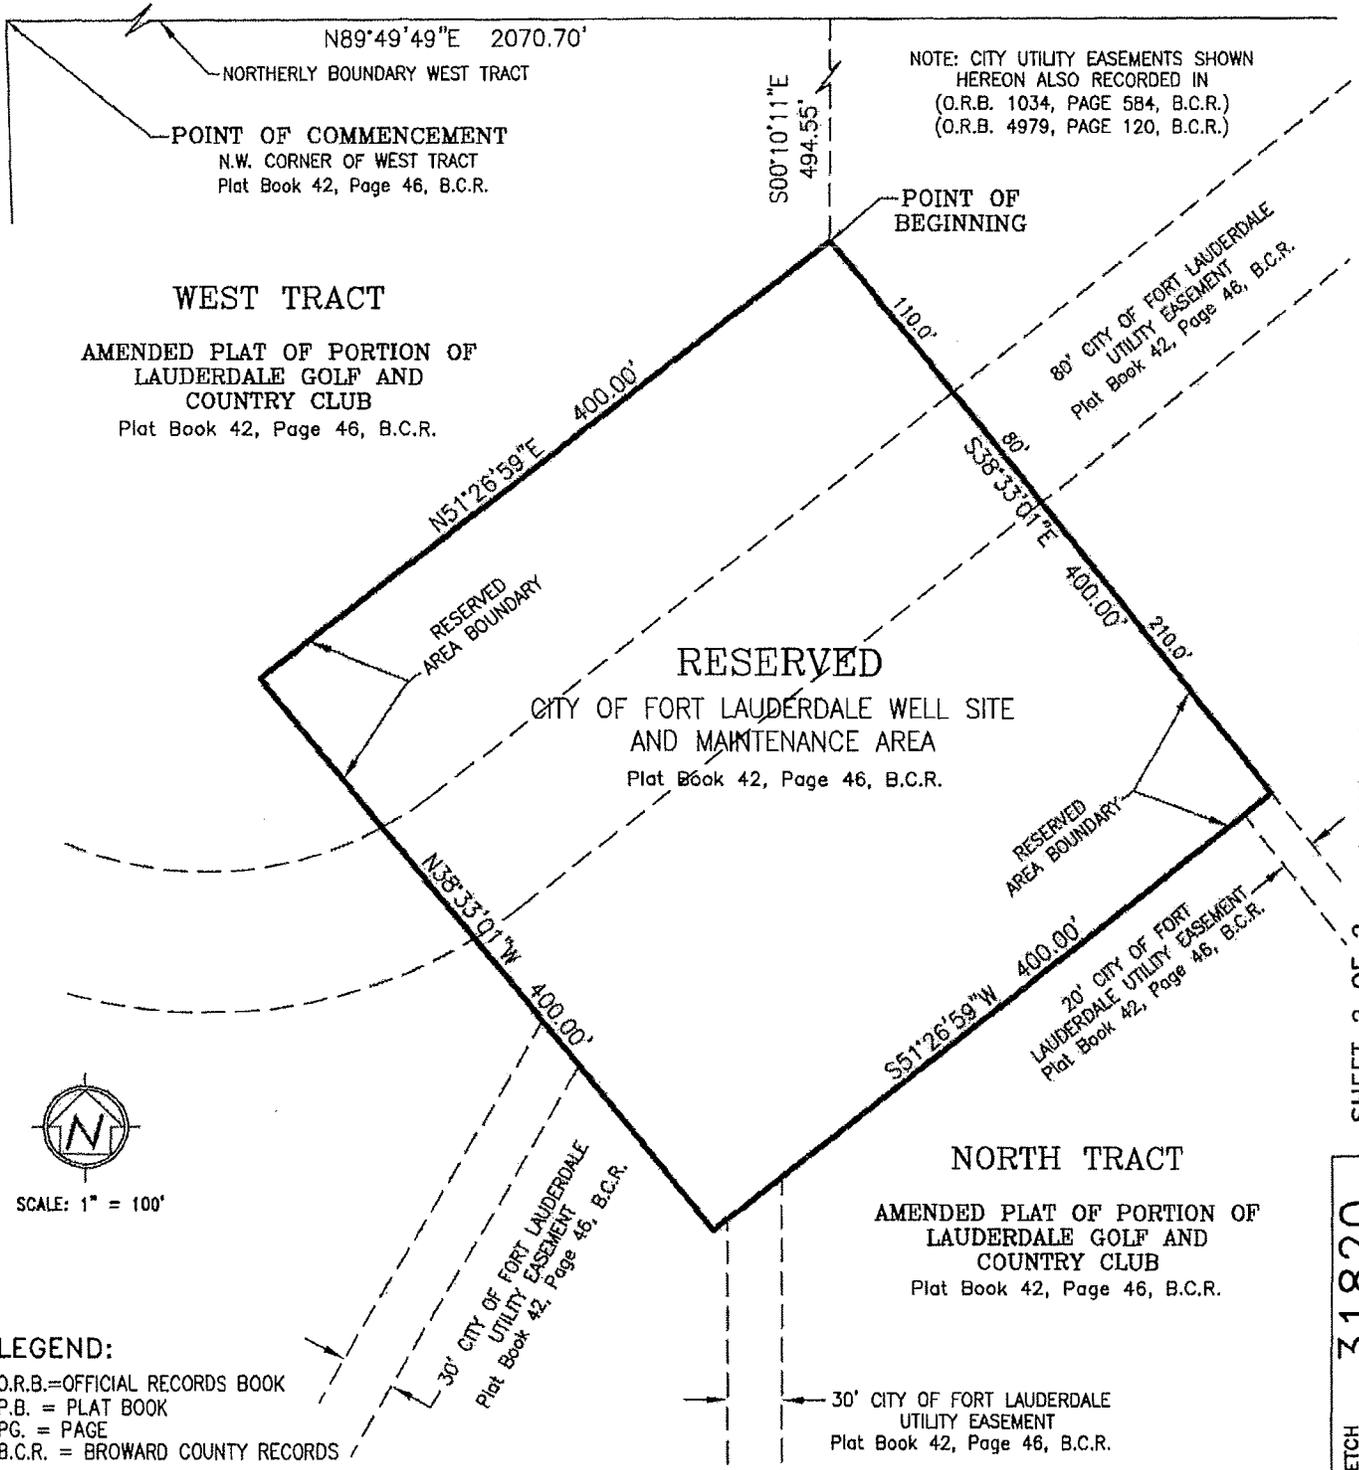

NOTE: CITY UTILITY EASEMENTS SHOWN
HEREON ALSO RECORDED IN
(O.R.B. 1034, PAGE 584, B.C.R.)
(O.R.B. 4979, PAGE 120, B.C.R.)

WEST TRACT

AMENDED PLAT OF PORTION OF
LAUDERDALE GOLF AND
COUNTRY CLUB
Plat Book 42, Page 46, B.C.R.

RESERVED

CITY OF FORT LAUDERDALE WELL SITE
AND MAINTENANCE AREA
Plat Book 42, Page 46, B.C.R.

NORTH TRACT

AMENDED PLAT OF PORTION OF
LAUDERDALE GOLF AND
COUNTRY CLUB
Plat Book 42, Page 46, B.C.R.



SCALE: 1" = 100'

LEGEND:

O.R.B.=OFFICIAL RECORDS BOOK
P.B. = PLAT BOOK
PG. = PAGE
B.C.R. = BROWARD COUNTY RECORDS

J:\31820\5.9 Drawings\59survey\current\Reserved-S-9.dwg

SHEET 2 OF 2

31820

SKETCH NO.

REVISIONS	DATE	BY	DATE:	DRAWN BY:	CHECKED BY:	FIELD BOOK
			4/26/13	BF	WEW	N/A

IBI GROUP

IBI GROUP, Inc.

AUTHORIZATION # LB 5610

ENGINEERS SURVEYORS PLANNERS
LANDSCAPE ARCHITECTS ENVIRONMENTAL CONSULTANTS

2200 PARK CENTRAL BLVD. N. 2300 MAITLAND CENTER PARKWAY
SUITE 100 SUITE 101
POMPANO BEACH, FLORIDA, 33064 MAITLAND, FLORIDA, 32751
(954) 974-2200 (407) 660-2120

(SKETCH AND DESCRIPTION ONLY - NOT A SURVEY)

LEGAL DESCRIPTION: ACCESS AND USE EASEMENT

PW-24

A portion of South Tract, AMENDED PLAT OF PORTION OF LAUDERDALE GOLF AND COUNTRY CLUB, according to the Plat thereof, as recorded in Plat Book 42, at Page 46, of the Public Records of Broward County, Florida, and being more particularly described as follows:


COMMENCE at the Easternmost corner of said South Tract, said corner also being the point of curvature for a curve concave to the Northwest having a radius of 250.00 feet as shown on said plat; Thence North 42°05'01" West along an Easterly boundary of said South Tract, a distance of 171.81 feet to the POINT OF BEGINNING, the following three (3) courses being coincident with the boundary of that certain Reserved area as shown on said AMENDED PLAT OF PORTION OF LAUDERDALE GOLF AND COUNTRY CLUB; Thence South 47°54'59" West, a distance of 237.00 feet; Thence North 42°05'01" West, a distance of 400.00 feet; Thence North 47°54'59" East, a distance of 187.94 feet to a point at the beginning of a non-tangent curve concave to the Southwest, having a radius of 500.00 feet, and from said point a radial line bears South 22°19'19" West, the following two (2) courses being coincident with the boundary of said Reserved area and the Easterly boundary of said South Tract; Thence Southeasterly along the arc of said curve, through a central angle of 25°35'40", a distance of 223.35 feet to a point of tangency; Thence South 42°05'01" East, a distance of 184.00 feet to the POINT OF BEGINNING.

Said lands lying and situate in the City of Plantation, Broward County, Florida, containing 2.097 acres, more or less.

Subject to existing easements, rights-of-way, covenants, reservations and restrictions of record, if any.

NOTES:

- UNLESS IT BEARS THE SIGNATURE AND THE ORIGINAL RAISED SEAL OF A FLORIDA LICENSED SURVEYOR AND MAPPER THIS DRAWING, SKETCH, PLAT OR MAP IS FOR INFORMATIONAL PURPOSES ONLY AND IS NOT VALID. ADDITIONS OR DELETIONS TO SURVEY MAPS OR REPORTS BY OTHER THAN THE SIGNING PARTY OR PARTIES IS PROHIBITED WITHOUT WRITTEN CONSENT OF THE SIGNING PARTY OR PARTIES.
- LANDS SHOWN HEREON WERE NOT ABSTRACTED BY IBI GROUP, INC. FOR EASEMENTS AND RIGHTS-OF-WAY OF RECORD.
- DATA SHOWN HEREON WAS COMPILED FROM OTHER INSTRUMENTS AND DOES NOT CONSTITUTE A FIELD SURVEY.
- BEARINGS ARE BASED ON THE SOUTHEASTERLY LINE OF TRACT "D", AMENDED PLAT OF PORTION OF LAUDERDALE GOLF AND COUNTRY CLUB, SAID SOUTHEASTERLY LINE HAVING A BEARING OF NORTH 28°26'59" EAST.
- IBI GROUP, INC.'S CERTIFICATE OF AUTHORIZATION NO. LB5610 IS ISSUED BY THE FLORIDA DEPARTMENT OF AGRICULTURE AND CONSUMER SERVICES.

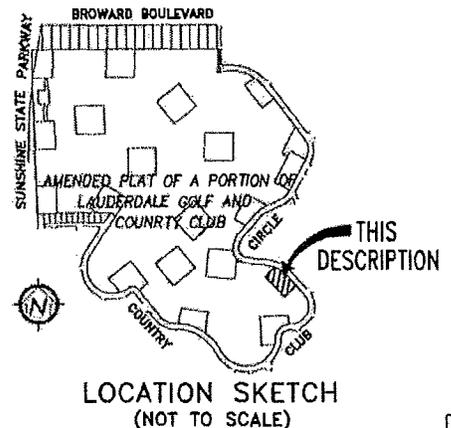

CERTIFICATION:

I HEREBY CERTIFY that the attached Sketch and Description is true and correct to the best of my knowledge and belief and that it meets the Minimum Technical Standards set forth by the Florida Board of Professional Surveyors And Mappers in Chapter 5J-17.050 through 5J-17.052, Florida Administrative Code.

For The Firm:
IBI Group, Inc.

William N. Field
WILLIAM N. FIELD, P.S.M.

PROFESSIONAL SURVEYOR and MAPPER #5999 STATE OF FLORIDA

DATE: 4/26/13	DRAWN BY: BF	CHECKED BY: WEW	FIELD BOOK: N/A
---------------	--------------	-----------------	-----------------

REVISIONS	DATE	BY

c:\DOCUMENT~1\BILL~1.POM\LOCALS~1\Temp\AcPublish~3820\Reserved-C-24.dwg

SHEET 1 OF 2

31820

SKETCH NO.

IBI GROUP

IBI GROUP, Inc.


AUTHORIZATION # LB 5810

ENGINEERS	SURVEYORS	PLANNERS
LANDSCAPE ARCHITECTS	ENVIRONMENTAL CONSULTANTS	
2200 PARK CENTRAL BLVD. N. SUITE 100 POMPANO BEACH, FLORIDA, 33064 (954) 974-2200	2300 MATLAND CENTER PARKWAY SUITE 101 MATLAND, FLORIDA, 32751 (407) 880-2120	


(SKETCH AND DESCRIPTION ONLY - NOT A SURVEY)

PW-24

ACCESS AND USE EASEMENT

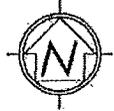

SCALE: 1" = 100'

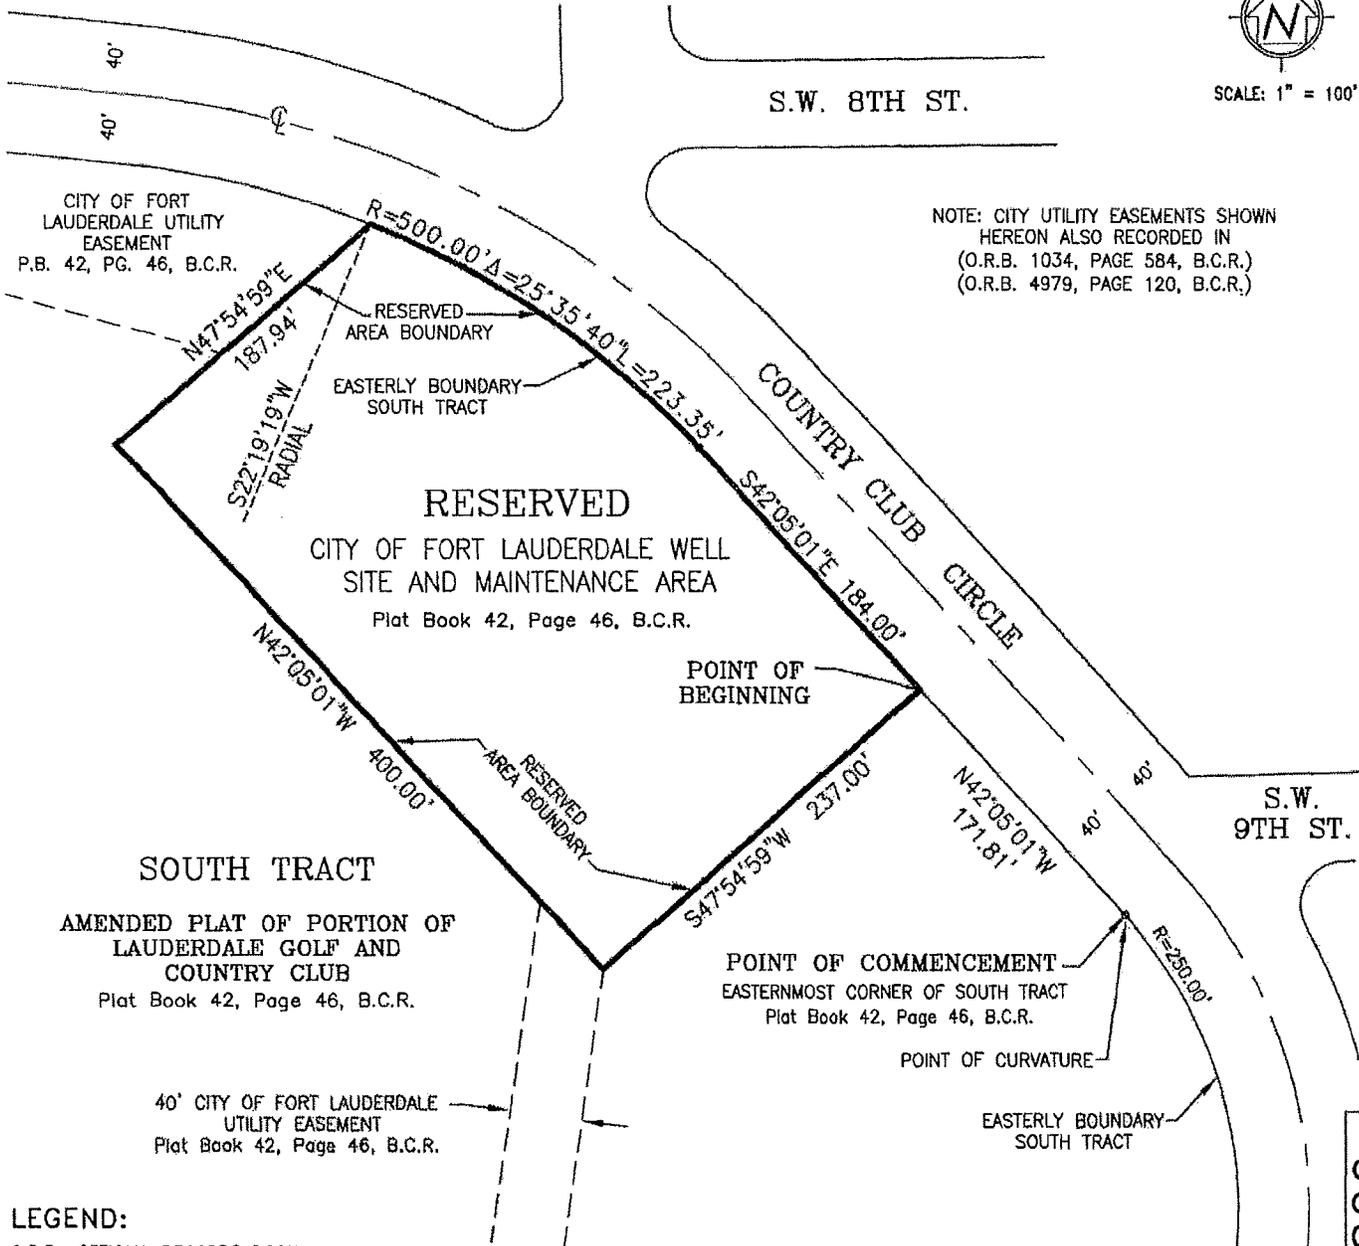

c:\docume~1\BILL~1\PM\LOCALS~1\Temp\AcPublsh_3820\Reserved-C-24.dwg

SHEET 2 OF 2

31820
SKETCH NO.

LEGEND:

- O.R.B.=OFFICIAL RECORDS BOOK
- P.B. = PLAT BOOK
- PG. = PAGE
- B.C.R. = BROWARD COUNTY RECORDS
- R= RADIUS
- Δ = CENTRAL ANGLE (DELTA)
- L = LENGTH OF ARC
- ⊙ = CENTERLINE

REVISIONS	DATE	BY	DATE:	DRAWN BY	CHECKED BY	FIELD BOOK
			4/26/13	BF	WEW	N/A

PREPARED BY AND RETURN TO:

City Attorney's Office
City of Fort Lauderdale
100 North Andrews Avenue
Fort Lauderdale, Florida 33301

Folio No. 5041 12 13 0010

GOLF COURSE EASEMENT

THIS GOLF COURSE EASEMENT ("Agreement"), made this 19th day of June, 2013, by and between:

CITY OF FORT LAUDERDALE, a Florida municipal corporation existing under the laws of the State of Florida, whose Post Office address is 100 North Andrews Avenue, Fort Lauderdale, Florida 33301 hereinafter "GRANTOR" ", or "CITY".

and

FORT LAUDERDALE COUNTRY CLUB, INC., a Florida not-for-profit corporation, whose address is 415 E. Country Club Circle, Plantation, Florida 33317 hereinafter "GRANTEE".

WITNESSETH:

- A. Grantor is the fee title owner of those certain parcels of land located in Broward County, Florida, more particularly described in Exhibit "A" attached hereto (the "Easement Areas").
- B. Grantor has agreed to grant to Grantee, pursuant to the terms and conditions hereinafter set forth, non-exclusive easements for ingress, egress, maintenance and other matters for the purpose of operating a golf course, as provided below.

NOW, THEREFORE, for Ten and No/100 Dollars and other good and valuable consideration, the receipt and sufficiency of which are hereby acknowledged, Grantor and Grantee hereby agrees as follows:

1. Recitals. The foregoing recitals are true and correct and are incorporated herein as if repeated at length.

2. Grant of Easement. Grantor hereby grants to the Grantee and its agents, employees, licensees and invitees, a non-exclusive easement (the "Easement") upon the Easement Areas for ingress, egress and for maintenance, repair, installation and other activities arising out of, relating to, or involving the operation of a golf course, subject to the following terms and conditions:

(a) Maintenance and Repair. Grantee shall be responsible for the repair and maintenance of the Easement Areas as described herein, but not for repair or maintenance necessitated solely by the acts or omissions of Grantor, its agents or employees. Grantee shall maintain the Easement Areas and shall use due care to maintain and repair the golf course area in a safe condition. Grantee shall not be responsible for the maintenance and repair of Grantor owned and operated facilities or equipment in the Easement Areas, unless damage to said facilities or equipment is necessitated by acts or omissions of the Grantee, its agents or employees.

(b) Insurance. Grantee shall maintain, at Grantee's sole expense: comprehensive general liability with combined single limits of not less than Two Million Dollars (\$2,000,000.00), on which policy(ies) City shall be an additional insured and be entitled to thirty (30) days' written notice of any cancellation or modification of said policy(ies). A certificate or duplicate policy(ies) showing such policy(ies) in force shall be delivered to City and updated or renewed certificates or policies shall be delivered to City throughout the term of this Easement. City shall have the right to review the amount of comprehensive general liability insurance provided by Grantee at ten (10) year intervals following the date of this Easement. If at the time of such review, the City requires lessees of City-owned property to provide insurance coverage in an amount in excess of Two Million Dollars (\$2,000,000.00) minimum combined single limits, then the amount of insurance required herein of Grantee may be increased to the amount generally required to be provided by lessees of City property and Grantee agrees to provide same in accordance with the provisions of this Easement. Failure by the Grantee to maintain such insurance after written demand therefor, and the expiration of one hundred twenty (120) days' notice, shall constitute a default by the Grantee.

(c) Indemnification. Grantee hereby agrees to indemnify, defend and hold harmless City from and against any and all liabilities, damages, claims, costs or expenses whatsoever (including all reasonable attorneys' fees and costs) arising from, or connected to Grantee's use of the Easement Areas.

(d) Reservation. Grantor hereby reserves all rights of ownership in and to the Easement Areas, including, without limitation, the right to grant further easements on, under, over and/or across the Easement Areas (i.e., utility and/or access easements) and the right to use the Easement Areas for all uses, including operation of the City's well field. Grantee's Easement pursuant to this Agreement shall not be inconsistent with or unreasonably interfere with Grantor's use of the Easement Areas.

(e) Default. If any party fails to comply with any provision of this Agreement, such party shall be deemed to be a "Defaulting Party." In such event, any other party (who shall be deemed to be a "Non-Defaulting Party") may, upon thirty (30) days prior written notice to the Defaulting Party (or, in the event of emergency, such lesser notice as is reasonable under the circumstances), proceed to cure the default (and shall have a license to do so) by the payment of money or performance of some other action for the account of the Defaulting Party. Within thirty (30) days of written demand (including providing copies of invoices reflecting costs), the Defaulting Party shall reimburse the Non-Defaulting Party for any sum reasonably expended by the Non-Defaulting Party to cure the default, together with interest thereon at the Default Rate. The Default Rate shall be the "Prime Rate" from time to time publicly announced by the Wall Street Journal. After the delivery of written notice in accordance with the provisions of this Section, failure by Grantee to comply with any of the terms or conditions of this Agreement, shall be sufficient grounds for Grantor to terminate this Agreement; provided, however, the foregoing right to terminate shall not be exercised by Grantor if, within the thirty (30) day notice period: (i) Grantee cures the default; or (ii) if the default is curable by other than payment of money, but cannot reasonably be cured within such time period, Grantee begins to cure such default within such time period and diligently pursues such action to completion.

3. By acceptance of this Easement, Grantee agrees to comply with the terms and conditions stated herein.

4. Notices. All notices, demands, statements, and requests ("Notice") required or permitted to be given under this Agreement shall be in writing and shall be deemed to have been properly given or served as of the date the same are: (i) deposited in the United States mail, prepaid, by registered or certified mail, return receipt requested, addressed to the address set forth above; or (ii) one (1) business day following the delivery, to a private express package courier, prepaid, addressed to the address set forth above. The refusal of a party to accept certified or registered mail or of a private courier package delivery service shall be deemed delivery on the date of such refusal. A party may change its address for Notice by Notice to the other given in accordance with the provisions of this paragraph.

5. Duration. It is the intent of the parties that the easements granted herein shall be perpetual, run with the Easement Areas, and shall inure to the benefit of Grantee, its successors and assigns subject to termination by Grantor as provided in Section 2 (e) above.

6. Entire Agreement. This Agreement contains the entire agreement of the parties pertaining to the subject matter hereof and there are no representations, inducements, promises or agreements, oral or otherwise, not embodied herein or in writing.

7. Governing Law; Venue. This Agreement shall be interpreted, construed and enforced in accordance with the laws of the State of Florida and venue for any litigation arising hereunder shall be in the state courts of Broward County.

8. Construction. All of the parties to this Agreement have participated fully in the negotiation and preparation hereof and, accordingly, this Agreement shall not be more strictly construed against any one of the parties hereto. In construing this Agreement, the singular shall be deemed to include the plural, the plural shall be deemed to include the singular and the use of any gender shall include every other gender and all captions and paragraph headings shall be discarded.

9. Attorneys' Fees: In the event a party brings suit to enforce any provision of this Agreement against the other party, the prevailing party shall be entitled to recover its costs and expenses (including, without limitation, reasonable attorneys' fees at trial and appellate levels).

[THE REMAINDER OF THIS PAGE IS LEFT INTENTIONALLY BLANK]

L:/AGMTS/Fort Lauderdale Country Club/2-22-13 Easment-FLCC_City of Fort Lauderdale

IN WITNESS WHEREOF, the parties hereto have set their hand and seal the day and year first above written.

CITY OF FORT LAUDERDALE, a
municipal corporation

Safecia Ali

Witness

Safecia Ali

Print Name

Donna Varisco

Witness

Donna Varisco

Print Name

By: John P. "Jack" Seiler
John P. "Jack" Seiler, Mayor

By: Lee Feldman
Lee Feldman, City Manger

Approved as to form:

By: Harry Stewart
Harry Stewart, City Attorney

ATTEST


Jonda K. Joseph
Jonda K. Joseph, City Clerk

STATE OF FLORIDA)

COUNTY OF BROWARD)

The foregoing instrument was acknowledged before me this 18th day of June, 2013 by JOHN P. "JACK" SEILER, Mayor of CITY OF FORT LAUDERDALE, a municipal corporation of Florida. He/she/they is/are () personally known to me or () has/have produced _____ as identification.

(NOTARY SEAL)

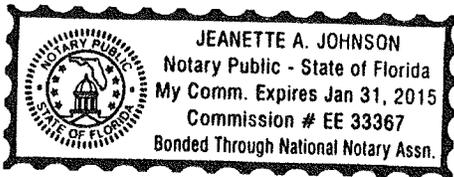

Jeanette A. Johnson
Notary Public, State of Florida

Print Name:
Jeanette A. Johnson
Commission No.:

EE 33367
My Commission Expires:
1/31/15


STATE OF FLORIDA)
)
COUNTY OF BROWARD)

The foregoing instrument was acknowledged before me this 11th day of June, 2013 by LEE FELDMAN, City Manager of CITY OF FORT LAUDERDALE, a municipal corporation of Florida. He/she/they is/are () personally known to me or () has/have produced _____ as identification.

(NOTARY SEAL)

Wendy S. Gonyea
Notary Public, State of Florida

Print Name: WENDY S. GONYEA
Commission No.: DD 976509
My Commission Expires: 3/29/14

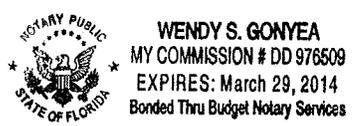

[Signature]

FORT LAUDERDALE COUNTRY CLUB, INC., a Florida not-for-profit corporation


Witness
MILMEL O'BRIEN
Print Name

By: *[Signature]*
Name: Jean Smith
Title: President
Date: 19 day of March, 2013

[Signature]
Witness
JON SANJUAN
Print Name

By: *[Signature]*
Name: Joseph Angella
Title: Secretary
Date: 18 day of MARCH, 2013

[Signature]
Witness
EDUARDO ALVAREZ
Print Name

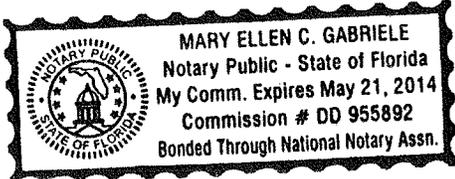

Caroline Frank
Witness
Caroline Frank
Print Name


Mary Ellen C. Gabrielle

STATE OF FLORIDA)

COUNTY OF BROWARD)
)

The foregoing instrument was acknowledged before me this 19 day of MARCH, 2013 by JEAN SMITH, as PRESIDENT of Fort Lauderdale Country Club, Inc., a Florida not-for-profit corporation. He/she/they is/are personally known to me or has/have produced _____ as identification.

(NOTARY SEAL)

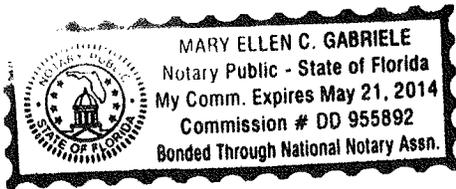


Notary Public, State of Florida
Print Name: Mary Ellen C. Gabriele
MARY ELLEN C. GABRIELE
Commission No.:
DD 955892
My Commission Expires:
5-21-14

STATE OF FLORIDA)
)

COUNTY OF BROWARD)
)

The foregoing instrument was acknowledged before me this 19 day of MARCH, 2013 by JOSEPH ANGELO, as SECRETARY of Fort Lauderdale Country Club, Inc., a Florida not-for-profit corporation. He/she/they is/are personally known to me or has/have produced _____ as identification.

(NOTARY SEAL)

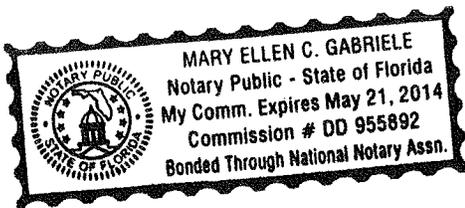

Notary Public, State of Florida
Print Name: Mary Ellen C. Gabriele
MARY ELLEN C. GABRIELE
Commission No.:
DD 955892
My Commission Expires: 5-21-14

EXHIBIT A
EASEMENT AREAS



CRAVEN • THOMPSON & ASSOCIATES, INC.

ENGINEERS PLANNERS SURVEYORS

356.3 N.W. 53RD STREET, FORT LAUDERDALE, FLORIDA 33309 FAX: (954) 739-6409 TEL.: (954) 739-6400
 FLORIDA LICENSED ENGINEERING, SURVEYING & MAPPING BUSINESS No. 271
 FLORIDA LICENSED LANDSCAPE ARCHITECTURE BUSINESS No. C000114

MATERIAL SHOWN HEREON IS THE PROPERTY OF CRAVEN-THOMPSON & ASSOCIATES, INC. AND SHALL NOT BE REPRODUCED IN WHOLE OR IN PART WITHOUT PERMISSION OF CRAVEN-THOMPSON & ASSOCIATES, INC. WRITING CRAVEN-THOMPSON & ASSOCIATES, INC. COPYRIGHT ©2004

FOR: THE CITY OF FORT LAUDERDALE




SCALE: 1"=800'

NOTE: THIS IS NOT A SKETCH OF SURVEY, but only a graphic depiction of the description shown hereon. There has been no field work, viewing of the subject property, or monuments set in connection with the preparation of the information shown hereon.

LOCATION SKETCH RAW WATER PRODUCTION WELL #31

SURVEYOR'S NOTES:

- 1) THE BEARINGS SHOWN HEREON ARE BASED ON THE NORTH AMERICAN DATUM OF 1983/1990 (NAD 83/90), STATE PLANE COORDINATE SYSTEM (FLORIDA EAST ZONE) AND BASED ON NATIONAL GEODETIC SURVEY MONUMENTS "N546" AND "ANNA" AS REFERENCED ON AS-BUILT PLANS PREPARED BY SCOTT A. GUZZI & ASSOCIATES, INC. DATED 11-28-05, FILE NO. WS-04-07, SHEETS C-31 THRU C-51. THE ANGULAR DEFLECTION DIFFERENCE FROM BEARINGS SHOWN ON THE AMENDED PLAT OF PORTION OF LAUDERDALE GOLF AND COUNTRY CLUB, PLAT BOOK 42, PAGE 46, BROWARD COUNTY RECORDS IS -0°21'12".
- 2) THIS DOCUMENT CONSISTS OF 3 SHEETS AND EACH SHEET SHALL NOT BE CONSIDERED FULL, VALID AND COMPLETE UNLESS ATTACHED TO THE OTHERS.
- 3) ALL EASEMENTS SHOWN HEREON ARE PER THE RECORD PLAT UNLESS OTHERWISE NOTED.
- 4) SEE SHEET 2 OF 3 FOR LEGAL DESCRIPTION.
- 5) SEE SHEET 3 OF 3 FOR BOUNDARY INFORMATION SKETCH.

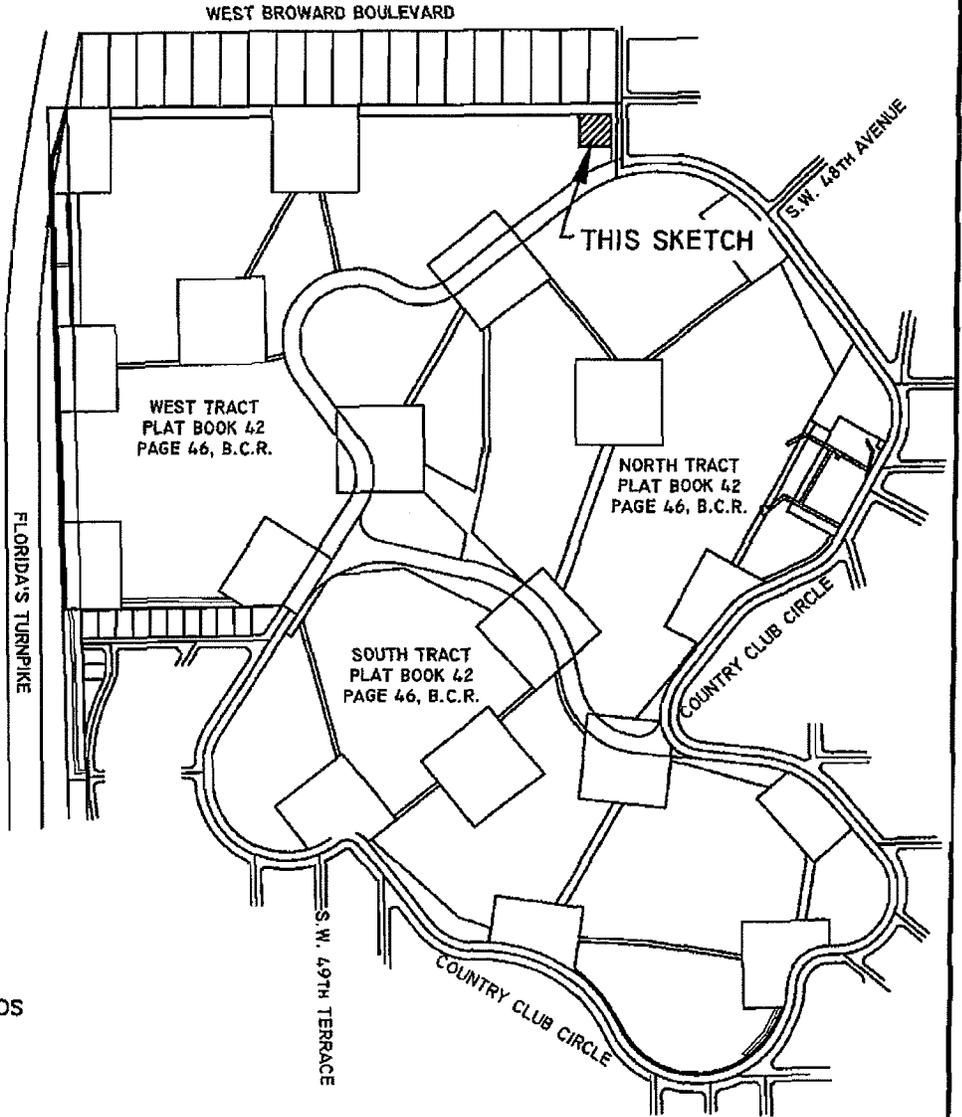

ABBREVIATION LEGEND

B.C.R.	BROWARD COUNTY RECORDS
R	RADIUS
Δ	CENTRAL ANGLE
A	ARC DISTANCE
⊙	CENTERLINE
PW	PRODUCTION WELL
O.R.B.	OFFICIAL RECORDS BOOK
PG.	PAGE

SHEET 1 OF 3 SHEETS

UPDATES and/or REVISIONS	DATE	BY	CK'D

NOTE The undersigned and CRAVEN-THOMPSON & ASSOCIATES, INC. make no representations or guarantees as to the information reflected hereon pertaining to easements, rights-of-way, set back lines, reservations, agreements and other similar matters, and further, this instrument is not intended to reflect or set forth all such matters. Such information should be obtained and confirmed by others through appropriate title verification.

NOTE Lands shown hereon were not abstracted for right-of-way and/or easements of record.

G:\2009\09-0026 OXLE WELL FIELD EASEMENTS\DWG\SD-BASE RAW WATER PROD WELLS 30 & 31REV.DWG

DESCRIPTION: (RAW WATER PRODUCTION WELL #31)

A PORTION OF WEST TRACT, AMENDED PLAT OF PORTION OF LAUDERDALE GOLF AND COUNTRY CLUB, ACCORDING TO THE PLAT THEREOF AS RECORDED IN PLAT BOOK 42, PAGE 46 OF THE PUBLIC RECORDS OF BROWARD COUNTY, FLORIDA AND BEING MORE PARTICULARLY DESCRIBED AS FOLLOWS:

COMMENCE AT THE SOUTHEAST CORNER OF LOT 1, BLOCK 20, COUNTRY CLUB ESTATES-UNIT 'D', ACCORDING TO THE PLAT THEREOF AS RECORDED IN PLAT BOOK 28, PAGE 2 OF SAID PUBLIC RECORDS; THENCE SOUTH 00°31'23" EAST, ALONG THE WEST RIGHT-OF-WAY LINE OF S.W. 46TH AVENUE (FORMERLY MIDWAY ROAD) AS DESCRIBED IN OFFICIAL RECORDS BOOK 2815, PAGE 7 OF SAID PUBLIC RECORDS, A DISTANCE OF 200.00 FEET; THENCE SOUTH 89°28'37" WEST, A DISTANCE OF 25.00 FEET TO THE POINT OF BEGINNING; THENCE CONTINUE SOUTH 89°28'37" WEST, A DISTANCE OF 150.00 FEET; THENCE NORTH 00°31'23" WEST, A DISTANCE OF 150.00 FEET TO A POINT ON THE SOUTH LINE OF A 50 FOOT WIDE UTILITY EASEMENT AS SHOWN ON SAID AMENDED PLAT OF PORTION OF LAUDERDALE GOLF AND COUNTRY CLUB; THENCE NORTH 89°28'37" EAST, ALONG SAID SOUTH LINE, A DISTANCE OF 150.00 FEET; THENCE SOUTH 00°31'23" EAST, ALONG THE WEST LINE OF SAID 50 FOOT WIDE EASEMENT, A DISTANCE OF 150.00 FEET TO THE POINT OF BEGINNING.

SAID LANDS SITUATE LYING AND BEING IN THE CITY OF FORT LAUDERDALE, BROWARD COUNTY, FLORIDA CONTAINING 0.517 ACRES OR (22,500 SQUARE FEET) MORE OR LESS.

CERTIFICATE:

WE HEREBY CERTIFY THAT THIS DESCRIPTION AND SKETCH CONFORMS TO THE MINIMUM TECHNICAL STANDARDS FOR LAND SURVEYING IN THE STATE OF FLORIDA, AS OUTLINED IN RULES 5J-17, (FLORIDA ADMINISTRATIVE CODE), AS ADOPTED BY THE DEPARTMENT OF AGRICULTURE AND CONSUMER SERVICES, BOARD OF PROFESSIONAL SURVEYORS AND MAPPERS IN SEPTEMBER, 1981, AS AMENDED, PURSUANT TO CHAPTER 472.027 OF THE FLORIDA STATUTES, AND IS TRUE AND CORRECT TO THE BEST OF MY KNOWLEDGE AND BELIEF.

CRAVEN THOMPSON & ASSOCIATES, INC.
CERTIFICATE OF AUTHORIZATION NO. LB271



THOMAS C. SHAHAN
PROFESSIONAL SURVEYOR AND MAPPER NO. 4387
STATE OF FLORIDA

DEC 03 2012

THIS SKETCH & DESCRIPTION OR THE COPIES THEREOF ARE NOT VALID WITHOUT THE SIGNATURE AND THE ORIGINAL RAISED SEAL OF A FLORIDA LICENSED SURVEYOR AND MAPPER.

SEE SHEET 1 OF 3 FOR LOCATION SKETCH, SURVEYOR'S NOTES AND ABBREVIATION LEGEND.
SEE SHEET 3 OF 3 FOR BOUNDARY INFORMATION SKETCH.

SHEET 2 OF 3 SHEETS
JOB NO. 09-0026
DATED: November 27, 2012



CRAVEN • THOMPSON & ASSOCIATES, INC.
ENGINEERS • PLANNERS • SURVEYORS

3563 N.W. 53RD STREET, FORT LAUDERDALE, FLORIDA 33309 FAX: (954) 739-6409 TEL.: (954) 739-6400
 FLORIDA LICENSED ENGINEERING, SURVEYING & MAPPING BUSINESS No. 271
 FLORIDA LICENSED LANDSCAPE ARCHITECTURE BUSINESS No. C000114

MATERIAL SHOWN HEREON IS THE PROPERTY OF CRAVEN-THOMPSON & ASSOCIATES, INC. AND SHALL NOT BE REPRODUCED IN WHOLE OR IN PART WITHOUT PERMISSION OF CRAVEN-THOMPSON & ASSOCIATES, INC. WRITING CRAVEN-THOMPSON & ASSOCIATES, INC. COPYRIGHT ©2004


FOR: THE CITY OF FORT LAUDERDALE

NOTE: THIS IS NOT A SKETCH OF SURVEY, but only a graphic depiction of the description shown hereon. There has been no field work, viewing of the subject property, or monuments set in connection with the preparation of the information shown hereon.

SKETCH TO ACCOMPANY DESCRIPTION
RAW WATER PRODUCTION WELL #31



SCALE: 1" = 100'

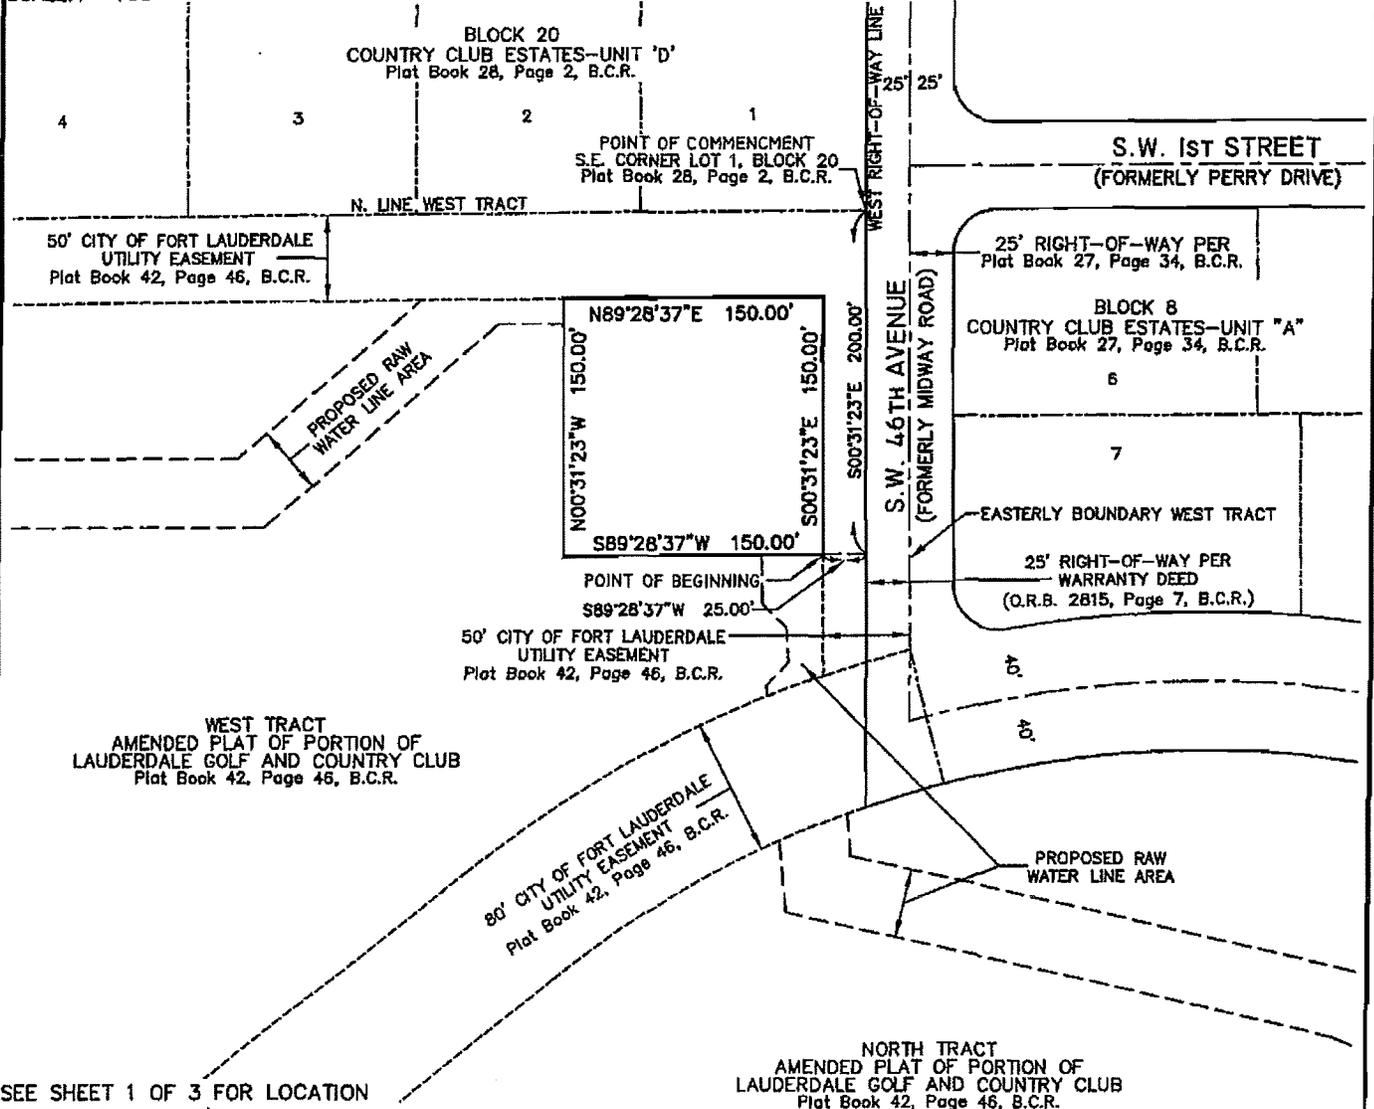

SEE SHEET 1 OF 3 FOR LOCATION SKETCH, SURVEYOR'S NOTES AND ABBREVIATION LEGEND.
 SEE SHEET 2 OF 3 FOR LEGAL DESCRIPTION.

SHEET 3 OF 3 SHEETS

UPDATES and/or REVISIONS	DATE	BY	CK'D

NOTE The undersigned and CRAVEN-THOMPSON & ASSOCIATES, INC. make no representations or guarantees as to the information reflected hereon pertaining to easements, rights-of-way, set back lines, reservations, agreements and other similar matters, and further, this instrument is not intended to reflect or set forth all such matters. Such information should be obtained and confirmed by others through appropriate title verification.

NOTE Lands shown hereon were not abstracted for right-of-way and/or easements of record.

G:\2009\09-0026 DIXIE WELL FIELD EASEMENTS\DWG\SO-BASE RAW WATER PROD WELLS 30 & 31REV.DWG



CRAVEN • THOMPSON & ASSOCIATES, INC.

ENGINEERS PLANNERS SURVEYORS

3563 N.W. 53RD STREET, FORT LAUDERDALE, FLORIDA 33309 FAX: (954) 739-6409 TEL.: (954) 739-6400
 FLORIDA LICENSED ENGINEERING, SURVEYING & MAPPING BUSINESS No. 271
 FLORIDA LICENSED LANDSCAPE ARCHITECTURE BUSINESS No. C000114
 MATERIAL SHOWN HEREON IS THE PROPERTY OF CRAVEN-THOMPSON & ASSOCIATES, INC. AND SHALL NOT BE REPRODUCED IN WHOLE OR IN PART WITHOUT PERMISSION OF CRAVEN-THOMPSON & ASSOCIATES, INC. COPYRIGHT ©2004

FOR: THE CITY OF FORT LAUDERDALE



SCALE: 1"=800'

SURVEYOR'S NOTES:


- 1) THE BEARINGS SHOWN HEREON ARE BASED ON THE NORTH AMERICAN DATUM OF 1983/1990 (NAD 83/90), STATE PLANE COORDINATE SYSTEM (FLORIDA EAST ZONE) AND BASED ON NATIONAL GEODETIC SURVEY MONUMENTS "N548" AND "ANNA" AS REFERENCED ON AS-BUILT PLANS PREPARED BY SCOTT A. GUZZI & ASSOCIATES, INC. DATED 11-28-05, FILE NO. WS-04-07, SHEETS C-31 THRU C-51. THE ANGULAR DEFLECTION DIFFERENCE FROM BEARINGS SHOWN ON THE AMENDED PLAT OF PORTION OF LAUDERDALE GOLF AND COUNTRY CLUB, PLAT BOOK 42, PAGE 46, BROWARD COUNTY RECORDS IS -0°21'12".
- 2) THIS DOCUMENT CONSISTS OF 4 SHEETS AND EACH SHEET SHALL NOT BE CONSIDERED FULL, VALID AND COMPLETE UNLESS ATTACHED TO THE OTHERS.
- 3) ALL EASEMENTS SHOWN HEREON ARE PER THE RECORD PLAT UNLESS OTHERWISE NOTED.
- 4) THE SIDELINES OF THIS EASEMENT ARE TO SHORTENED OR LENGTHENED SO AS TO CREATE A CONTINUOUS STRIP.
- 5) SEE SHEET 2 OF 4 FOR LEGAL DESCRIPTION.
- 6) SEE SHEETS 3 & 4 OF 4 FOR BOUNDARY INFORMATION SKETCH.

ABBREVIATION LEGEND

B.C.R.	BROWARD COUNTY RECORDS
R	RADIUS
Δ	CENTRAL ANGLE
A	ARC DISTANCE
⊙	CENTERLINE
PW	PRODUCTION WELL
O.R.B.	OFFICIAL RECORDS BOOK
PG.	PAGE

NOTE: THIS IS NOT A SKETCH OF SURVEY, but only a graphic depiction of the description shown hereon. There has been no field work, viewing of the subject property, or monuments set in connection with the preparation of the information shown hereon.

LOCATION SKETCH 40' WIDE RAW WATER LINE PW#27 TO PW#28

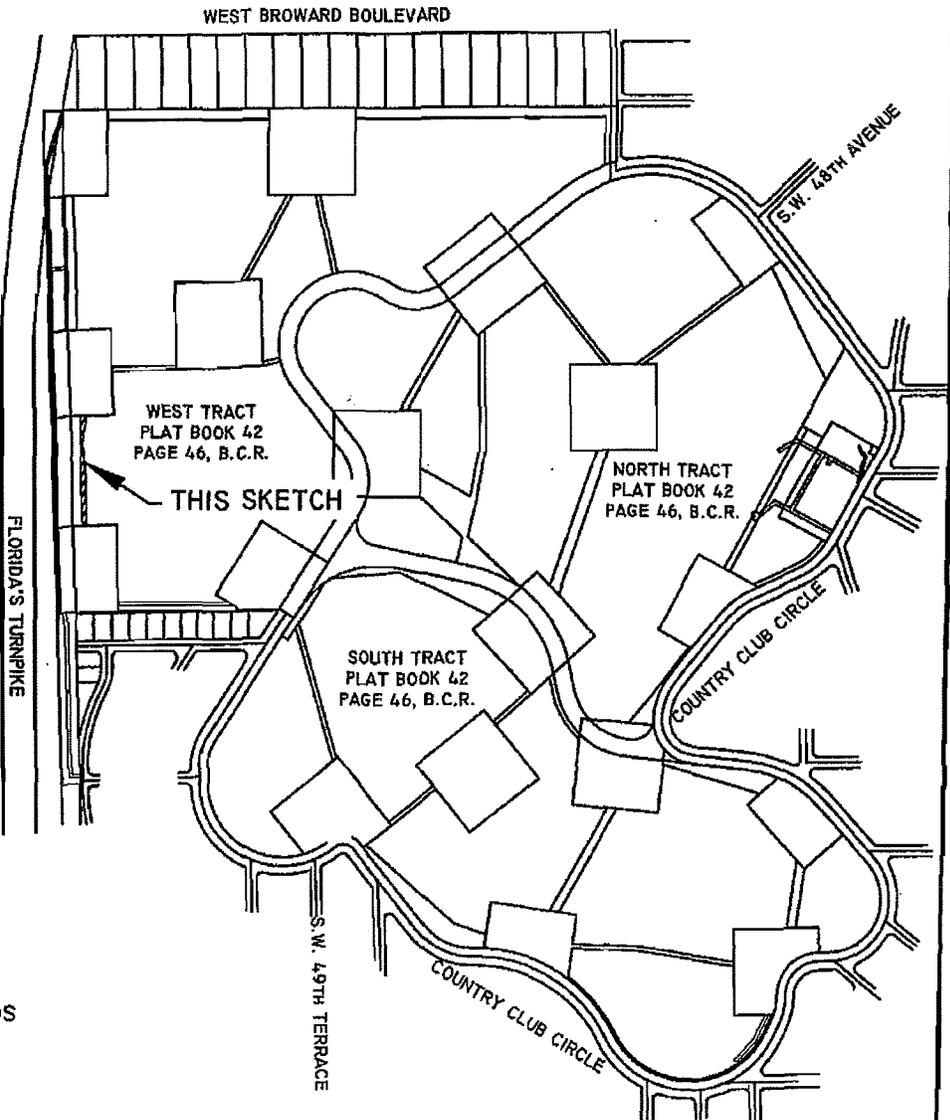

SHEET 1 OF 4 SHEETS

UPDATES and/or REVISIONS	DATE	BY	CK'D

NOTE The undersigned and CRAVEN-THOMPSON & ASSOCIATES, INC. make no representations or guarantees as to the information reflected hereon pertaining to easements, rights-of-way, set back lines, reservations, agreements and other similar matters, and further, this instrument is not intended to reflect or set forth all such matters. Such information should be obtained and confirmed by others through appropriate title verification.

NOTE Lands shown hereon were not abstracted for right-of-way and/or easements of record.
 G:\2009\09-0026 DIXIE WELL FIELD EASEMENTS\DWG\SD-40' WATER EASE PW 27 TO PW 28REV.DWG

DESCRIPTION: (40' WIDE RAW WATER LINE PW#27 TO PW#28)

A PORTION OF WEST TRACT, AMENDED PLAT OF PORTION OF LAUDERDALE GOLF AND COUNTRY CLUB, ACCORDING TO THE PLAT THEREOF AS RECORDED IN PLAT BOOK 42, PAGE 46 OF THE PUBLIC RECORDS OF BROWARD COUNTY, FLORIDA, BEING A STRIP OF LAND 40.00 FEET IN WIDTH, LYING 20.00 FEET ON EACH SIDE OF AND PARALLEL WITH, WHEN MEASURED AT RIGHT ANGLES TO THE FOLLOWING DESCRIBED CENTERLINE:

COMMENCING AT THE SOUTHWEST CORNER OF SAID WEST TRACT, SAID POINT BEING THE WEST ONE-QUARTER (W. 1/4) CORNER OF SECTION 12, TOWNSHIP 50 SOUTH, RANGE 41 EAST AS SHOWN ON SAID PLAT; THENCE NORTH 89°00'38" EAST, ALONG THE SOUTHERLY LINE OF SAID RESERVED AREA, A DISTANCE OF 272.01 FEET TO THE SOUTHEAST CORNER OF A RESERVED AREA AS SHOWN ON SAID PLAT; THENCE NORTH 00°59'22" WEST, ALONG THE EASTERLY LINE OF SAID RESERVED AREA, A DISTANCE OF 179.11 FEET; THENCE NORTH 42°02'38" WEST, A DISTANCE OF 231.68 FEET; THENCE NORTH 02°30'31" WEST, A DISTANCE OF 48.08 FEET TO THE POINT OF BEGINNING OF SAID CENTERLINE, SAID POINT BEING ON A NORTH LINE OF SAID RESERVED AREA; THENCE CONTINUE NORTH 02°30'31" WEST, A DISTANCE OF 259.89 FEET; THENCE NORTH 06°26'33" WEST, A DISTANCE OF 132.44 FEET; THENCE NORTH 08°57'00" EAST, A DISTANCE OF 96.87 FEET; THENCE NORTH 11°53'38" EAST, A DISTANCE OF 25.51 FEET TO THE POINT OF TERMINUS, SAID POINT BEING ON A SOUTH LINE OF A RESERVED AREA AS SHOWN ON SAID PLAT.

LESS AND EXCEPT:


THAT PORTION OF THE ABOVE DESCRIBED PROPERTY LYING WITHIN THAT CERTAIN 50' WIDE CITY OF FORT LAUDERDALE UTILITY EASEMENT AS SHOWN ON SAID AMENDED PLAT OF PORTION OF LAUDERDALE GOLF AND COUNTRY CLUB.

SAID LANDS SITUATE LYING AND BEING IN THE CITY OF FORT LAUDERDALE, BROWARD COUNTY, FLORIDA CONTAINING 0.206 ACRES OR (8,961 SQUARE FEET) MORE OR LESS.

CERTIFICATE:

WE HEREBY CERTIFY THAT THIS DESCRIPTION AND SKETCH CONFORMS TO THE MINIMUM TECHNICAL STANDARDS FOR LAND SURVEYING IN THE STATE OF FLORIDA, AS OUTLINED IN RULES 5J-17, (FLORIDA ADMINISTRATIVE CODE), AS ADOPTED BY THE DEPARTMENT OF AGRICULTURE AND CONSUMER SERVICES, BOARD OF PROFESSIONAL SURVEYORS AND MAPPERS IN SEPTEMBER, 1981, AS AMENDED, PURSUANT TO CHAPTER 472.027 OF THE FLORIDA STATUTES, AND IS TRUE AND CORRECT TO THE BEST OF MY KNOWLEDGE AND BELIEF.

CRAVEN THOMPSON & ASSOCIATES, INC.
CERTIFICATE OF AUTHORIZATION NO. LB271

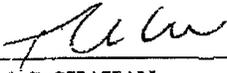

THOMAS C. SHAHAN
PROFESSIONAL SURVEYOR AND MAPPER NO. 4387
STATE OF FLORIDA

NOV 30 2012

THIS SKETCH & DESCRIPTION OR THE COPIES THEREOF ARE NOT VALID WITHOUT THE SIGNATURE AND THE ORIGINAL RAISED SEAL OF A FLORIDA LICENSED SURVEYOR AND MAPPER.

SEE SHEET 1 OF 4 FOR LOCATION SKETCH, SURVEYOR'S NOTES AND ABBREVIATION LEGEND.
SEE SHEETS 3 AND 4 OF 4 FOR BOUNDARY INFORMATION SKETCH.

SHEET 2 OF 4 SHEETS

JOB NO. 09-0026

DATED: November 27, 2012



CRAVEN • THOMPSON & ASSOCIATES, INC.

ENGINEERS PLANNERS SURVEYORS

3563 N.W. 53RD STREET, FORT LAUDERDALE, FLORIDA 33309 FAX: (954) 739-6409 TEL.: (954) 739-6400
 FLORIDA LICENSED ENGINEERING, SURVEYING & MAPPING BUSINESS No. 271
 FLORIDA LICENSED LANDSCAPE ARCHITECTURE BUSINESS No. C000114

MATERIAL SHOWN HEREON IS THE PROPERTY OF CRAVEN-THOMPSON & ASSOCIATES, INC. AND SHALL NOT BE REPRODUCED IN WHOLE OR IN PART WITHOUT PERMISSION OF CRAVEN-THOMPSON & ASSOCIATES, INC. WRITING CRAVEN-THOMPSON & ASSOCIATES, INC. COPYRIGHT ©2004


FOR: THE CITY OF FORT LAUDERDALE

NOTE: THIS IS NOT A SKETCH OF SURVEY, but only a graphic depiction of the description shown hereon. There has been no field work, viewing of the subject property, or monuments set in connection with the preparation of the information shown hereon.

SKETCH TO ACCOMPANY DESCRIPTION 40' WIDE RAW WATER LINE PW#27 TO PW#28



SCALE: 1" = 100'

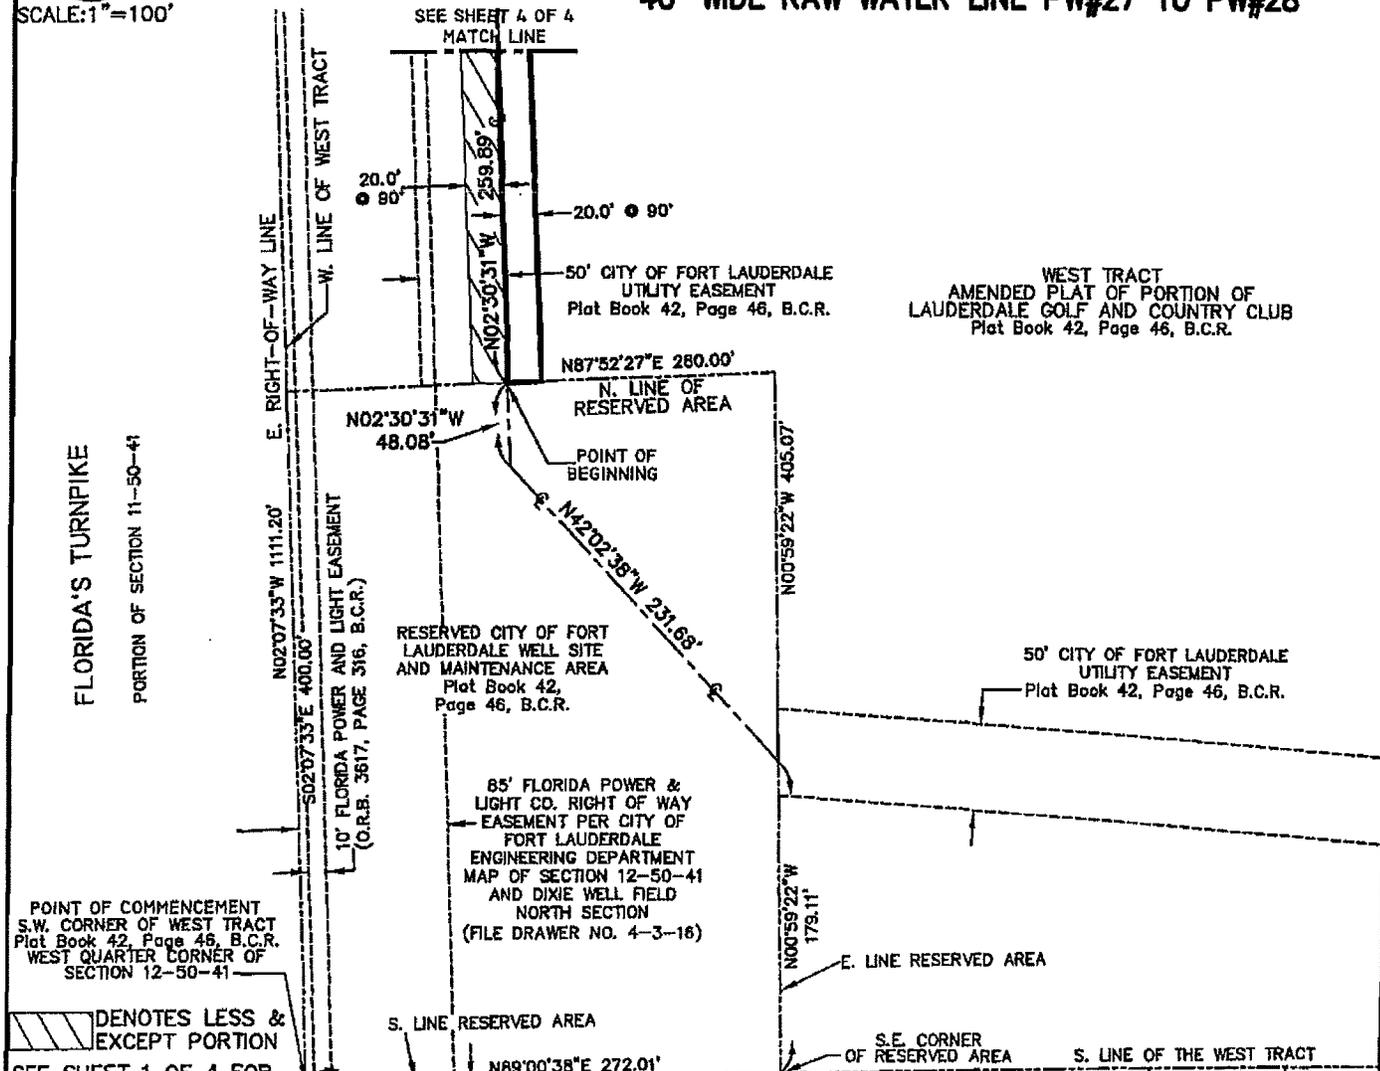

SEE SHEET 1 OF 4 FOR LOCATION SKETCH, SURVEYOR'S NOTES AND ABBREVIATION LEGEND.
 SEE SHEET 2 OF 4 FOR LEGAL DESCRIPTION.
 SEE SHEET 4 FOR REMAINDER OF BOUNDARY INFORMATION.

UPDATES and/or REVISIONS	DATE	BY	CK'D

NOTE The undersigned and CRAVEN-THOMPSON & ASSOCIATES, INC. make no representations or guarantees as to the information reflected hereon pertaining to easements, rights-of-way, set back lines, reservations, agreements and other similar matters, and further, this instrument is not intended to reflect or set forth all such matters. Such information should be obtained and confirmed by others through appropriate title verification.

NOTE Lands shown hereon were not abstracted for right-of-way and/or easements of record.

G:\2009\09-0026 DIXIE WELL FIELD EASEMENTS\DWG\SD-40' WATER EASE PW 27 TO PW 28REV.DWG



CRAVEN • THOMPSON & ASSOCIATES, INC.

ENGINEERS PLANNERS SURVEYORS

3563 N.W. 53RD STREET, FORT LAUDERDALE, FLORIDA 33309 FAX: (954) 739-6409 TEL: (954) 739-6400
 FLORIDA LICENSED ENGINEERING, SURVEYING & MAPPING BUSINESS No. 271
 FLORIDA LICENSED LANDSCAPE ARCHITECTURE BUSINESS No. C000114

MATERIAL SHOWN HEREON IS THE PROPERTY OF CRAVEN-THOMPSON & ASSOCIATES, INC. AND SHALL NOT BE REPRODUCED IN WHOLE OR IN PART WITHOUT PERMISSION OF CRAVEN-THOMPSON & ASSOCIATES, INC. WRITING CRAVEN-THOMPSON & ASSOCIATES, INC. COPYRIGHT ©2004


FOR: THE CITY OF FORT LAUDERDALE



SCALE: 1" = 100'

NOTE: THIS IS NOT A SKETCH OF SURVEY, but only a graphic depiction of the description shown hereon. There has been no field work, viewing of the subject property, or monuments set in connection with the preparation of the information shown hereon.

SKETCH TO ACCOMPANY DESCRIPTION 40' WIDE RAW WATER LINE PW#27 TO PW#28

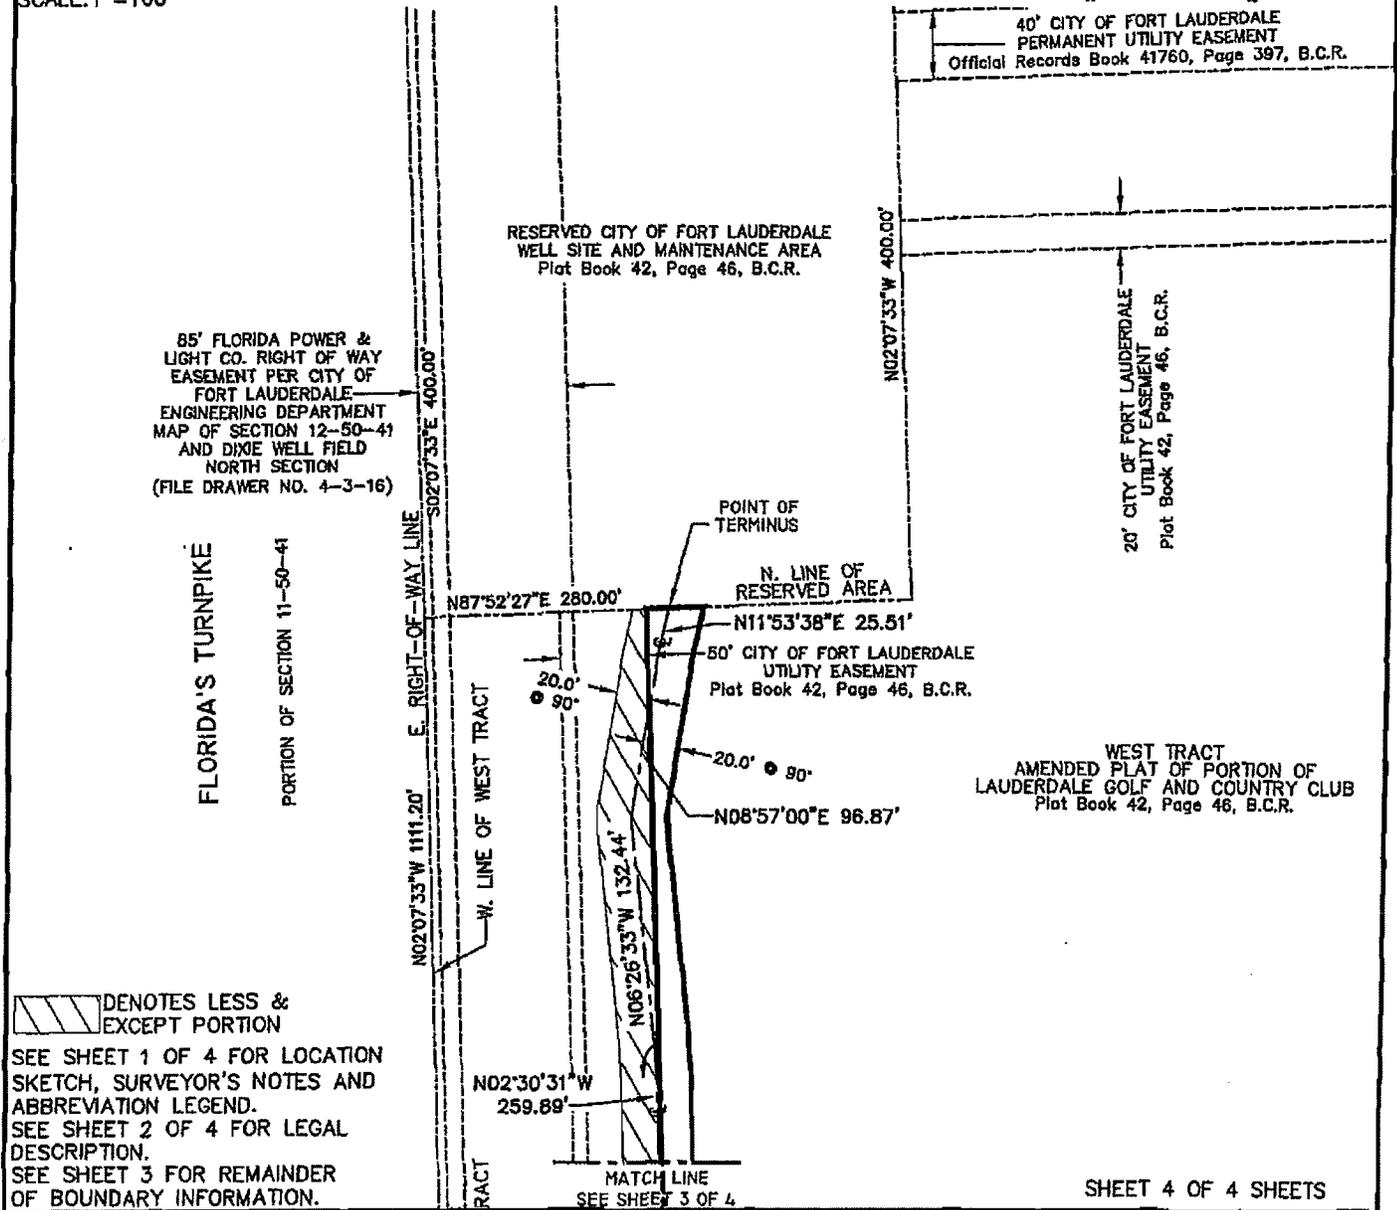

DENOTES LESS & EXCEPT PORTION
 SEE SHEET 1 OF 4 FOR LOCATION SKETCH, SURVEYOR'S NOTES AND ABBREVIATION LEGEND.
 SEE SHEET 2 OF 4 FOR LEGAL DESCRIPTION.
 SEE SHEET 3 FOR REMAINDER OF BOUNDARY INFORMATION.

SHEET 4 OF 4 SHEETS

UPDATES and/or REVISIONS	DATE	BY	CK'D

NOTE: The undersigned and CRAVEN-THOMPSON & ASSOCIATES, INC. make no representations or guarantees as to the information reflected hereon pertaining to easements, rights-of-way, set back lines, reservations, agreements and other similar matters, and further, this instrument is not intended to reflect or set forth all such matters. Such information should be obtained and confirmed by others through appropriate title verification.

NOTE: Lands shown hereon were not abstracted for right-of-way and/or easements of record.

G:\2009\09-0026 DIXIE WELL FIELD EASEMENTS\DWG\SD-40' WATER EASE PW 27 TO PW 28REV.DWG



Craven • Thompson & Associates, Inc.

ENGINEERS PLANNERS SURVEYORS

3563 N.W. 53RD STREET, FORT LAUDERDALE, FLORIDA 33309 FAX: (954) 739-6409 TEL.: (954) 739-6400
 FLORIDA LICENSED ENGINEERING, SURVEYING & MAPPING BUSINESS No. 271
 FLORIDA LICENSED LANDSCAPE ARCHITECTURE BUSINESS No. C000114

MATERIAL SHOWN HEREON IS THE PROPERTY OF CRAVEN-THOMPSON & ASSOCIATES, INC. AND SHALL NOT BE REPRODUCED IN WHOLE OR IN PART WITHOUT PERMISSION OF CRAVEN-THOMPSON & ASSOCIATES, INC. WRITING CRAVEN-THOMPSON & ASSOCIATES, INC. COPYRIGHT © 2004

FOR: THE CITY OF FORT LAUDERDALE



SCALE: 1"=800'

SURVEYOR'S NOTES:

- 1) THE BEARINGS SHOWN HEREON ARE BASED ON THE NORTH AMERICAN DATUM OF 1983/1990 (NAD 83/90), STATE PLANE COORDINATE SYSTEM (FLORIDA EAST ZONE) AND BASED ON NATIONAL GEODETIC SURVEY MONUMENTS "N546" AND "ANNA" AS REFERENCED ON AS-BUILT PLANS PREPARED BY SCOTT A. GUZZI & ASSOCIATES, INC. DATED 11-28-05, FILE NO. WS-04-07, SHEETS C-31 THRU C-51. THE ANGULAR DEFLECTION DIFFERENCE FROM BEARINGS SHOWN ON THE AMENDED PLAT OF PORTION OF LAUDERDALE GOLF AND COUNTRY CLUB, PLAT BOOK 42, PAGE 46, BROWARD COUNTY RECORDS IS -0°21'12".
- 2) THIS DOCUMENT CONSISTS OF 6 SHEETS AND EACH SHEET SHALL NOT BE CONSIDERED FULL, VALID AND COMPLETE UNLESS ATTACHED TO THE OTHERS.
- 3) ALL EASEMENTS SHOWN HEREON ARE PER THE RECORD PLAT UNLESS OTHERWISE NOTED.
- 4) THE SIDELINES OF THIS EASEMENT ARE TO SHORTENED OR LENGTHENED SO AS TO CREATE A CONTINUOUS STRIP.
- 5) SEE SHEET 2 OF 6 FOR LEGAL DESCRIPTION.
- 6) SEE SHEET 3 OF 6 FOR CERTIFICATION.
- 7) SEE SHEETS 4, 5 & 6 OF 6 FOR BOUNDARY INFORMATION SKETCH.


ABBREVIATION LEGEND

B.C.R. BROWARD COUNTY RECORDS
 R RADIUS
 Δ CENTRAL ANGLE
 A ARC DISTANCE
 C CENTERLINE
 PW PRODUCTION WELL
 O.R.B. OFFICIAL RECORDS BOOK
 PG. PAGE

NOTE: THIS IS NOT A SKETCH OF SURVEY, but only a graphic depiction of the description shown hereon. There has been no field work, viewing of the subject property, or monuments set in connection with the preparation of the information shown hereon.

LOCATION SKETCH

40' WIDE RAW WATER LINE PW#28 TO PW#30

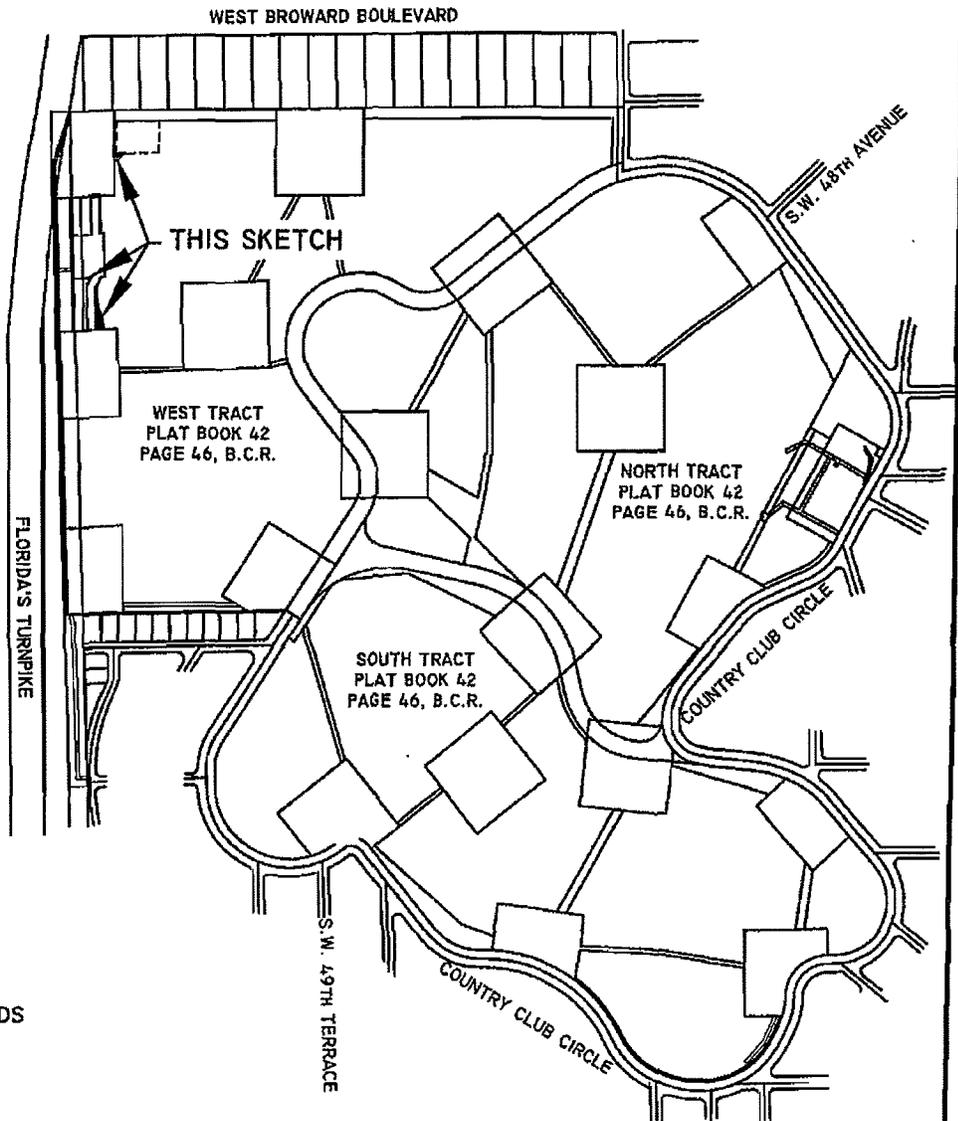

SHEET 1 OF 6 SHEETS

UPDATES and/or REVISIONS	DATE	BY	CK'D

NOTE The undersigned and CRAVEN-THOMPSON & ASSOCIATES, INC. make no representations or guarantees as to the information reflected hereon pertaining to easements, rights-of-way, set back lines, reservations, agreements and other similar matters, and further, this instrument is not intended to reflect or set forth all such matters. Such information should be obtained and confirmed by others through appropriate title verification.

NOTE Lands shown hereon were not abstracted for right-of-way and/or easements of record.

G:\2009\09-0026 DIXIE WELL FIELD EASEMENTS\DWG\SD-40' WATER EASE PW 28 TO PW 30REV.DWG

DESCRIPTION: (40' WIDE RAW WATER LINE PW#28 TO PW#30)

A PORTION OF WEST TRACT, AMENDED PLAT OF PORTION OF LAUDERDALE GOLF AND COUNTRY CLUB, ACCORDING TO THE PLAT THEREOF AS RECORDED IN PLAT BOOK 42, PAGE 46 OF THE PUBLIC RECORDS OF BROWARD COUNTY, FLORIDA, BEING A STRIP OF LAND 40.00 FEET IN WIDTH, LYING 20.00 FEET ON EACH SIDE OF AND PARALLEL WITH, WHEN MEASURED AT RIGHT ANGLES TO THE FOLLOWING DESCRIBED CENTERLINE:

COMMENCING AT THE SOUTHWEST CORNER OF A RESERVED AREA AS SHOWN ON SAID PLAT, SAID POINT BEING ON THE WEST LINE OF SECTION 12, TOWNSHIP 50 SOUTH, RANGE 41 EAST AND LYING 911.20 FEET NORTH OF THE WEST ONE-QUARTER (W. 1/4) CORNER OF SAID SECTION 12; THENCE NORTH 87°52'27" EAST, ALONG THE SOUTHERLY LINE OF SAID RESERVED AREA, A DISTANCE OF 139.62 FEET; THENCE NORTH 11°53'38" EAST, A DISTANCE OF 128.78 FEET; THENCE NORTH 05°58'14" EAST, A DISTANCE OF 174.10 FEET; THENCE NORTH 02°54'52" WEST, A DISTANCE OF 37.37 FEET; THENCE NORTH 02°20'53" EAST, A DISTANCE OF 47.13 FEET TO THE POINT OF CURVATURE OF A CIRCULAR CURVE TO THE LEFT; THENCE NORTHERLY ALONG THE ARC OF SAID CURVE HAVING A RADIUS OF 237.00 FEET, A CENTRAL ANGLE OF 04°26'11" FOR A DISTANCE OF 18.35 FEET TO THE POINT OF BEGINNING OF SAID CENTERLINE; THENCE CONTINUE NORTHERLY ALONG THE ARC OF SAID CURVE HAVING A RADIUS OF 237.00 FEET, A CENTRAL ANGLE OF 20°00'10" FOR A DISTANCE OF 82.74 FEET TO THE POINT OF REVERSE CURVATURE OF A CIRCULAR CURVE TO THE RIGHT; THENCE NORTHERLY ALONG THE ARC OF SAID CURVE HAVING A RADIUS OF 290.00 FEET, A CENTRAL ANGLE OF 33°12'20" FOR A DISTANCE OF 168.07 FEET TO THE POINT OF REVERSE CURVATURE OF A CIRCULAR CURVE TO THE LEFT; THENCE NORTHERLY ALONG THE ARC OF SAID CURVE HAVING A RADIUS OF 687.00 FEET, A CENTRAL ANGLE OF 13°14'25" FOR A DISTANCE OF 158.76 FEET TO THE POINT OF TANGENCY; THENCE NORTH 02°07'33" WEST, A DISTANCE OF 216.13 FEET; THENCE NORTH 02°11'44" EAST, A DISTANCE OF 108.96 FEET; THENCE NORTH 49°31'25" EAST, A DISTANCE OF 133.29 FEET TO THE POINT OF TERMINUS, SAID POINT BEING ON THE SOUTH LINE OF A PROPOSED AREA FOR PRODUCTION WELL #30.

LESS AND EXCEPT:

THAT PORTION OF THE ABOVE DESCRIBED PROPERTY LYING WITHIN RESERVED AREAS, AS SHOWN ON SAID AMENDED PLAT OF PORTION OF LAUDERDALE GOLF AND COUNTRY CLUB, AND THAT PORTION LYING WITHIN THAT CERTAIN UTILITY EASEMENT RECORDED IN OFFICIAL RECORDS BOOK 41645, PAGE 264 OF SAID PUBLIC RECORDS.

SAID LANDS SITUATE LYING AND BEING IN THE CITY OF FORT LAUDERDALE, BROWARD COUNTY, FLORIDA CONTAINING 0.115 ACRES OR (5,001 SQUARE FEET) MORE OR LESS.


SEE SHEET 1 OF 6 FOR LOCATION SKETCH, SURVEYOR'S NOTES AND ABBREVIATION LEGEND.
SEE SHEET 3 OF 6 FOR CERTIFICATION.
SEE SHEETS 4, 5 AND 6 OF 6 FOR BOUNDARY INFORMATION SKETCH.

SHEET 2 OF 6 SHEETS
JOB NO. 09-0026
DATED: November 28, 2012

CERTIFICATE:

WE HEREBY CERTIFY THAT THIS DESCRIPTION AND SKETCH CONFORMS TO THE MINIMUM TECHNICAL STANDARDS FOR LAND SURVEYING IN THE STATE OF FLORIDA, AS OUTLINED IN RULES 5J-17, (FLORIDA ADMINISTRATIVE CODE), AS ADOPTED BY THE DEPARTMENT OF AGRICULTURE AND CONSUMER SERVICES, BOARD OF PROFESSIONAL SURVEYORS AND MAPPERS IN SEPTEMBER, 1981, AS AMENDED, PURSUANT TO CHAPTER 472.027 OF THE FLORIDA STATUTES, AND IS TRUE AND CORRECT TO THE BEST OF MY KNOWLEDGE AND BELIEF.

CRAVEN THOMPSON & ASSOCIATES, INC.
CERTIFICATE OF AUTHORIZATION NO. LB271

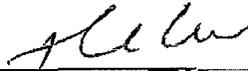

NOV 30 2012

THOMAS C. SHAHAN
PROFESSIONAL SURVEYOR AND MAPPER NO. 4387
STATE OF FLORIDA

THIS SKETCH & DESCRIPTION OR THE COPIES THEREOF ARE NOT VALID WITHOUT THE SIGNATURE AND THE ORIGINAL RAISED SEAL OF A FLORIDA LICENSED SURVEYOR AND MAPPER.

SEE SHEET 1 OF 6 FOR LOCATION SKETCH, SURVEYOR'S NOTES AND ABBREVIATION LEGEND.
SEE SHEET 2 OF 6 FOR PROPERTY DESCRIPTION.
SEE SHEETS 4, 5 AND 6 OF 6 FOR BOUNDARY INFORMATION SKETCH.

SHEET 3 OF 6 SHEETS
JOB NO. 09-0026
DATED: November 28, 2012



CRAVEN • THOMPSON & ASSOCIATES, INC.

ENGINEERS PLANNERS SURVEYORS

3563 N.W. 53RD STREET, FORT LAUDERDALE, FLORIDA 33309 FAX: (954) 739-6409 TEL.: (954) 739-6400
 FLORIDA LICENSED ENGINEERING, SURVEYING & MAPPING BUSINESS No. 271
 FLORIDA LICENSED LANDSCAPE ARCHITECTURE BUSINESS No. C000114

MATERIAL SHOWN HEREON IS THE PROPERTY OF CRAVEN-THOMPSON & ASSOCIATES, INC. AND SHALL NOT BE REPRODUCED IN WHOLE OR IN PART WITHOUT PERMISSION OF CRAVEN-THOMPSON & ASSOCIATES, INC. WRITING CRAVEN-THOMPSON & ASSOCIATES, INC. COPYRIGHT ©2004


FOR: THE CITY OF FORT LAUDERDALE



SCALE: 1"=100'

NOTE: THIS IS NOT A SKETCH OF SURVEY, but only a graphic depiction of the description shown hereon. There has been no field work, viewing of the subject property, or monuments set in connection with the preparation of the information shown hereon.

SKETCH TO ACCOMPANY DESCRIPTION 40' WIDE RAW WATER LINE PW#28 TO PW#30

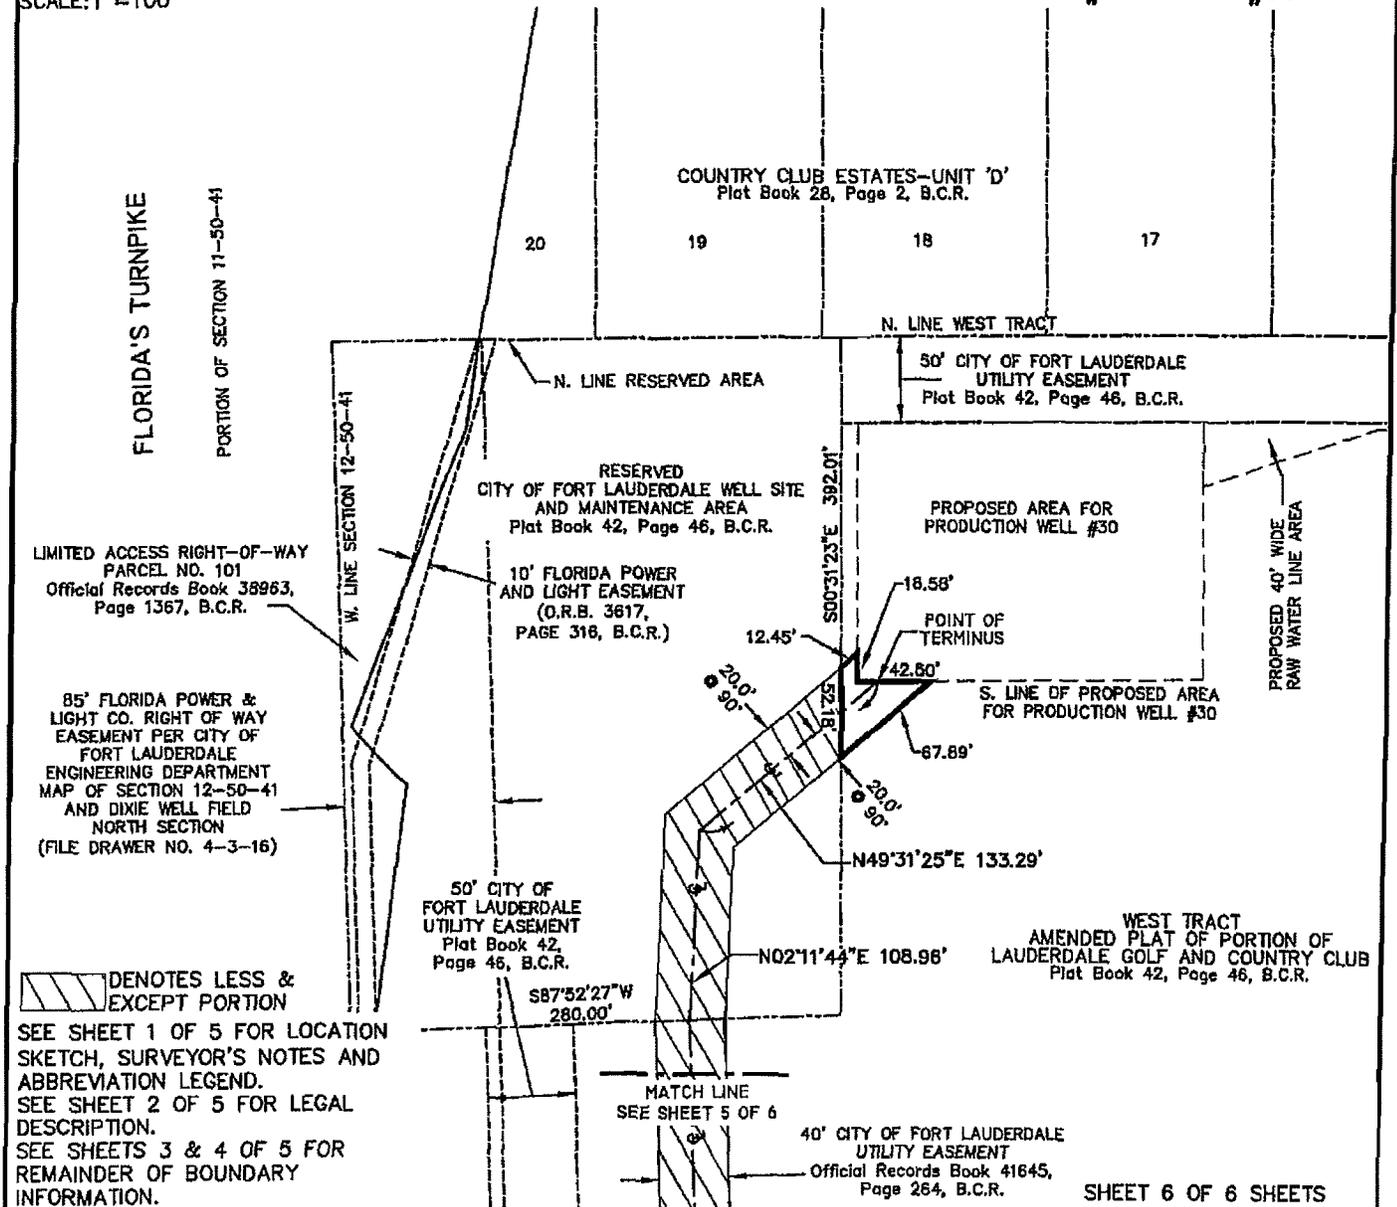

DENOTES LESS & EXCEPT PORTION

SEE SHEET 1 OF 5 FOR LOCATION SKETCH, SURVEYOR'S NOTES AND ABBREVIATION LEGEND.
 SEE SHEET 2 OF 5 FOR LEGAL DESCRIPTION.
 SEE SHEETS 3 & 4 OF 5 FOR REMAINDER OF BOUNDARY INFORMATION.

SHEET 6 OF 6 SHEETS

UPDATES and/or REVISIONS	DATE	BY	CK'D

NOTE The undersigned and CRAVEN-THOMPSON & ASSOCIATES, INC. make no representations or guarantees as to the information reflected hereon pertaining to easements, rights-of-way, set back lines, reservations, agreements and other similar matters, and further, this instrument is not intended to reflect or set forth all such matters. Such information should be obtained and confirmed by others through appropriate title verification.

NOTE Lands shown hereon were not abstracted for right-of-way and/or easements of record.

G:\2009\09-0026 DIXIE WELL FIELD EASEMENTS\DWG\SD-40' WATER EASE PW 28 TO PW 30REV.DWG



CRAVEN • THOMPSON & ASSOCIATES, INC.
ENGINEERS • PLANNERS • SURVEYORS

3563 N.W. 53RD STREET, FORT LAUDERDALE, FLORIDA 33309 FAX: (954) 739-6409 TEL.: (954) 739-6400

FLORIDA LICENSED ENGINEERING, SURVEYING & MAPPING BUSINESS No. 271

FLORIDA LICENSED LANDSCAPE ARCHITECTURE BUSINESS No. C000114

MATERIAL SHOWN HEREON IS THE PROPERTY OF CRAVEN • THOMPSON & ASSOCIATES, INC. AND SHALL NOT BE REPRODUCED IN WHOLE OR IN PART WITHOUT PERMISSION OF CRAVEN • THOMPSON & ASSOCIATES, INC. WRITING CRAVEN • THOMPSON & ASSOCIATES, INC. COPYRIGHT ©2004

FOR: THE CITY OF FORT LAUDERDALE



SCALE: 1"=800'

SURVEYOR'S NOTES:


- 1) THE BEARINGS SHOWN HEREON ARE BASED ON THE NORTH AMERICAN DATUM OF 1983/1990 (NAD 83/90), STATE PLANE COORDINATE SYSTEM (FLORIDA EAST ZONE) AND BASED ON NATIONAL GEODETIC SURVEY MONUMENTS "N546" AND "ANNA" AS REFERENCED ON AS-BUILT PLANS PREPARED BY SCOTT A. GUZZI & ASSOCIATES, INC. DATED 11-28-05, FILE NO. WS-04-07, SHEETS C-31 THRU C-51. THE ANGULAR DEFLECTION DIFFERENCE FROM BEARINGS SHOWN ON THE AMENDED PLAT OF PORTION OF LAUDERDALE GOLF AND COUNTRY CLUB, PLAT BOOK 42, PAGE 46, BROWARD COUNTY RECORDS IS -0°21'12".
- 2) THIS DOCUMENT CONSISTS OF 6 SHEETS AND EACH SHEET SHALL NOT BE CONSIDERED FULL, VALID AND COMPLETE UNLESS ATTACHED TO THE OTHERS.
- 3) ALL EASEMENTS SHOWN HEREON ARE PER THE RECORD PLAT UNLESS OTHERWISE NOTED.
- 4) THE SIDELINES OF THIS EASEMENT ARE TO SHORTENED OR LENGTHENED SO AS TO CREATE A CONTINUOUS STRIP.
- 5) SEE SHEET 2 OF 6 FOR LEGAL DESCRIPTION.
- 6) SEE SHEETS 3, 4, 5 & 6 OF 6 FOR BOUNDARY INFORMATION SKETCH.

ABBREVIATION LEGEND

B.C.R.	BROWARD COUNTY RECORDS
R	RADIUS
Δ	CENTRAL ANGLE
A	ARC DISTANCE
⊙	CENTERLINE
PW	PRODUCTION WELL
O.R.B.	OFFICIAL RECORDS BOOK
PG.	PAGE

NOTE: THIS IS NOT A SKETCH OF SURVEY, but only a graphic depiction of the description shown hereon. There has been no field work, viewing of the subject property, or monuments set in connection with the preparation of the information shown hereon.

LOCATION SKETCH
40' WIDE RAW WATER LINE PW#30 TO PW#31

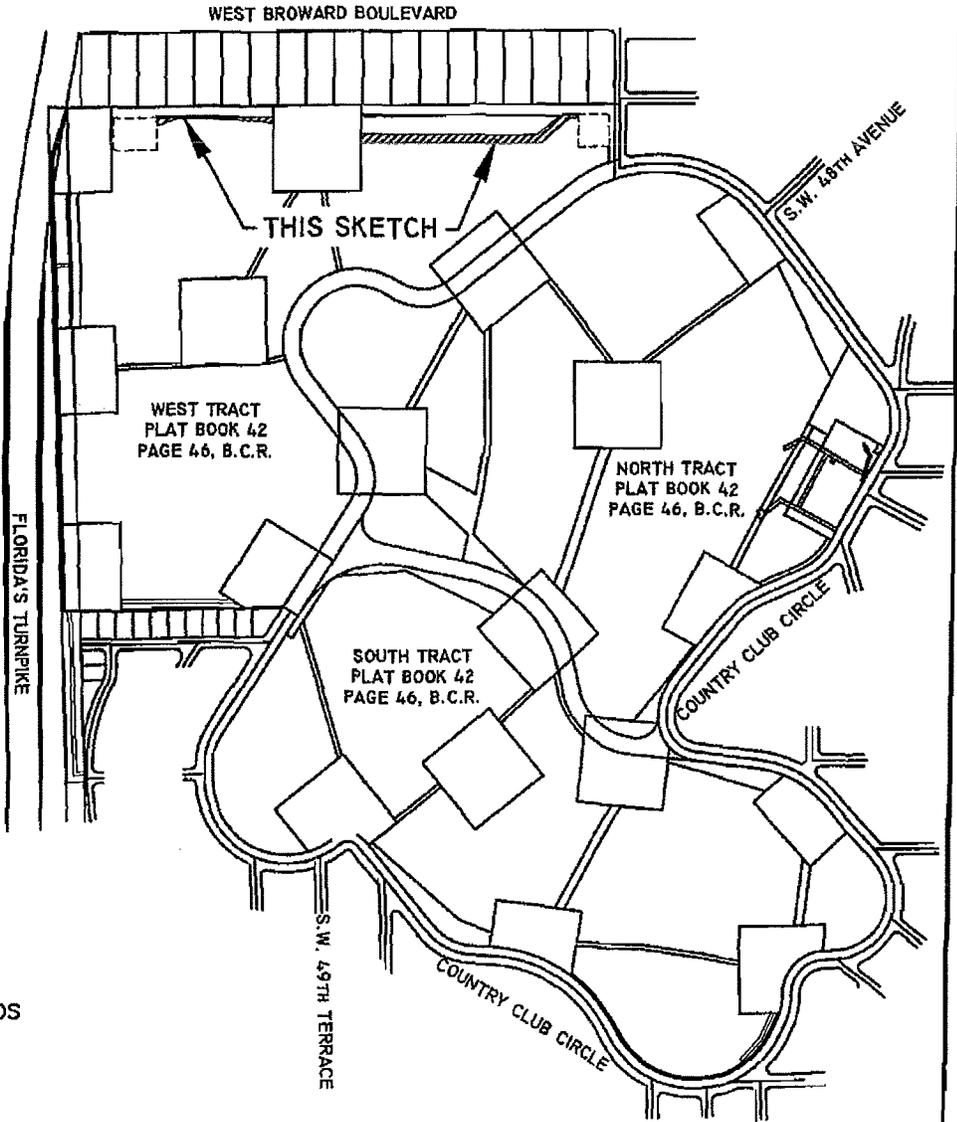

SHEET 1 OF 6 SHEETS

UPDATES and/or REVISIONS	DATE	BY	CK'D

NOTE The undersigned and CRAVEN • THOMPSON & ASSOCIATES, INC. make no representations or guarantees as to the information reflected hereon pertaining to easements, rights-of-way, set back lines, reservations, agreements and other similar matters, and further, this instrument is not intended to reflect or set forth all such matters. Such information should be obtained and confirmed by others through appropriate title verification.

NOTE Lands shown hereon were not abstracted for right-of-way and/or easements of record.

G:\2009\09-0026 DIXIE WELL FIELD EASEMENTS\DWG\SD-40' WATER EASE PW 30 TO PW 31REV.DWG

DESCRIPTION: (40' WIDE RAW WATER LINE PW#30 TO PW#31)

A PORTION OF WEST TRACT, AMENDED PLAT OF PORTION OF LAUDERDALE GOLF AND COUNTRY CLUB, ACCORDING TO THE PLAT THEREOF AS RECORDED IN PLAT BOOK 42, PAGE 46 OF THE PUBLIC RECORDS OF BROWARD COUNTY, FLORIDA, BEING A STRIP OF LAND 40.00 FEET IN WIDTH, LYING 20.00 FEET ON EACH SIDE OF AND PARALLEL WITH, WHEN MEASURED AT RIGHT ANGLES TO THE FOLLOWING DESCRIBED CENTERLINE:

COMMENCING AT THE NORTHEAST CORNER OF A RESERVED AREA AS SHOWN ON SAID PLAT, SAID POINT BEING ON THE NORTH LINE OF SAID WEST TRACT AND LYING 291.08 FEET EAST OF THE WEST LINE OF SECTION 12, TOWNSHIP 50 SOUTH, RANGE 41 EAST AS SHOWN ON SAID PLAT; THENCE NORTH 89°28'37" EAST, ALONG THE NORTH LINE OF SAID WEST TRACT, A DISTANCE OF 209.54 FEET; THENCE SOUTH 00°31'23" EAST, A DISTANCE OF 66.53 FEET TO THE POINT OF BEGINNING OF SAID CENTERLINE, SAID POINT BEING ON THE EAST LINE OF A PROPOSED AREA FOR PRODUCTION WELL #30; THENCE NORTH 71°03'14" EAST, A DISTANCE OF 103.69 FEET; THENCE SOUTH 88°03'44" EAST, A DISTANCE OF 357.51 FEET TO THE POINT OF CURVATURE OF A CIRCULAR CURVE TO THE RIGHT; THENCE EASTERLY ALONG THE ARC OF SAID CURVE HAVING A RADIUS OF 375.00 FEET, A CENTRAL ANGLE OF 20°05'48" FOR A DISTANCE OF 131.53 FEET TO THE POINT OF REVERSE CURVATURE OF A CIRCULAR CURVE TO THE LEFT; THENCE SOUTHEASTERLY ALONG THE ARC OF SAID CURVE HAVING A RADIUS OF 1215.00 FEET, A CENTRAL ANGLE OF 13°00'28" FOR A DISTANCE OF 275.84 FEET; THENCE NORTH 89°58'20" EAST, ALONG A LINE NOT TANGENT TO THE LAST DESCRIBED CURVE, A DISTANCE OF 918.58 FEET; THENCE NORTH 48°01'56" EAST, A DISTANCE OF 177.76 FEET; THENCE SOUTH 89°18'53" EAST, A DISTANCE OF 45.21 FEET TO THE POINT OF TERMINUS, SAID POINT BEING ON THE WEST LINE OF A PROPOSED AREA FOR PRODUCTION WELL #31.

LESS AND EXCEPT:


THAT PORTION OF THE ABOVE DESCRIBED PROPERTY LYING WITHIN RESERVED AREAS, AND LYING WITHIN THAT CERTAIN 50 FOOT WIDE CITY OF FORT LAUDERDALE UTILITY EASEMENT, BOTH AS SHOWN ON SAID AMENDED PLAT OF PORTION OF LAUDERDALE GOLF AND COUNTRY CLUB.

SAID LANDS SITUATE LYING AND BEING IN THE CITY OF FORT LAUDERDALE, BROWARD COUNTY, FLORIDA CONTAINING 1.113 ACRES OR (48,478 SQUARE FEET) MORE OR LESS.

CERTIFICATE:

WE HEREBY CERTIFY THAT THIS DESCRIPTION AND SKETCH CONFORMS TO THE MINIMUM TECHNICAL STANDARDS FOR LAND SURVEYING IN THE STATE OF FLORIDA, AS OUTLINED IN RULES 5J-17, (FLORIDA ADMINISTRATIVE CODE), AS ADOPTED BY THE DEPARTMENT OF AGRICULTURE AND CONSUMER SERVICES, BOARD OF PROFESSIONAL SURVEYORS AND MAPPERS IN SEPTEMBER, 1981, AS AMENDED, PURSUANT TO CHAPTER 472.027 OF THE FLORIDA STATUTES, AND IS TRUE AND CORRECT TO THE BEST OF MY KNOWLEDGE AND BELIEF.

CRAVEN THOMPSON & ASSOCIATES, INC.
CERTIFICATE OF AUTHORIZATION NO. LB271

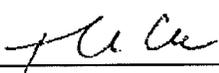

THOMAS C. SHAHAN
PROFESSIONAL SURVEYOR AND MAPPER NO. 4387
STATE OF FLORIDA

NOV 30 2012

THIS SKETCH & DESCRIPTION OR THE COPIES THEREOF ARE NOT VALID WITHOUT THE SIGNATURE AND THE ORIGINAL RAISED SEAL OF A FLORIDA LICENSED SURVEYOR AND MAPPER.

SEE SHEET 1 OF 6 FOR LOCATION SKETCH, SURVEYOR'S NOTES AND ABBREVIATION LEGEND.
SEE SHEETS 3, 4, 5 AND 6 OF 6 FOR BOUNDARY INFORMATION SKETCH.

SHEET 2 OF 6 SHEETS

JOB NO. 09-0026

DATED: November 28, 2012



CRAVEN • THOMPSON & ASSOCIATES, INC.
ENGINEERS PLANNERS SURVEYORS

3563 N.W. 53RD STREET, FORT LAUDERDALE, FLORIDA 33309 FAX: (954) 739-6409 TEL.: (954) 739-6400
 FLORIDA LICENSED ENGINEERING, SURVEYING & MAPPING BUSINESS No. 271
 FLORIDA LICENSED LANDSCAPE ARCHITECTURE BUSINESS No. C000114

MATERIAL SHOWN HEREON IS THE PROPERTY OF CRAVEN-THOMPSON & ASSOCIATES, INC. AND SHALL NOT BE REPRODUCED IN WHOLE OR IN PART WITHOUT PERMISSION OF CRAVEN-THOMPSON & ASSOCIATES, INC. WRITING CRAVEN-THOMPSON & ASSOCIATES, INC. COPYRIGHT © 2004


FOR: THE CITY OF FORT LAUDERDALE



SCALE: 1" = 100'

NOTE: THIS IS NOT A SKETCH OF SURVEY, but only a graphic depiction of the description shown hereon. There has been no field work, viewing of the subject property, or monuments set in connection with the preparation of the information shown hereon.

SKETCH TO ACCOMPANY DESCRIPTION
40' WIDE RAW WATER LINE PW#30 TO PW#31

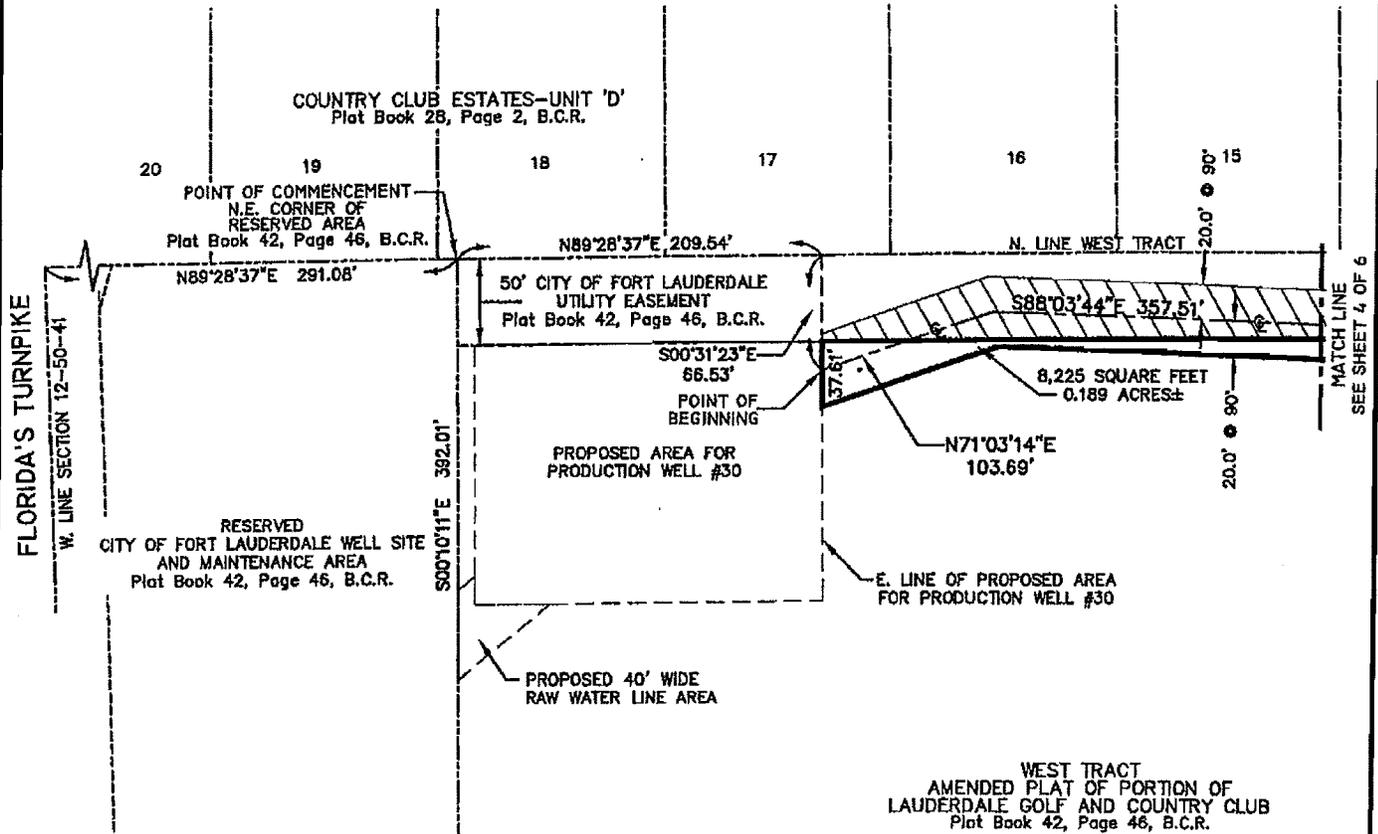

/// DENOTES LESS & EXCEPT PORTION
 SEE SHEET 1 OF 6 FOR LOCATION SKETCH, SURVEYOR'S NOTES AND ABBREVIATION LEGEND.
 SEE SHEET 2 OF 6 FOR LEGAL DESCRIPTION.
 SEE SHEETS 4, 5 & 6 OF 6 FOR REMAINDER OF BOUNDARY INFORMATION.

WEST TRACT
 AMENDED PLAT OF PORTION OF
 LAUDERDALE GOLF AND COUNTRY CLUB
 Plat Book 42, Page 46, B.C.R.

SHEET 3 OF 6 SHEETS

UPDATES and/or REVISIONS	DATE	BY	CK'D

NOTE The undersigned and CRAVEN-THOMPSON & ASSOCIATES, INC. make no representations or guarantees as to the information reflected hereon pertaining to easements, rights-of-way, set back lines, reservations, agreements and other similar matters, and further, this instrument is not intended to reflect or set forth all such matters. Such information should be obtained and confirmed by others through appropriate title verification.

NOTE Lands shown hereon were not abstracted for right-of-way and/or easements of record.
 G:\2009\09-0026 DIXIE WELL FIELD EASEMENTS\DWG\SD-40' WATER EASE PW 30 TO PW 31REV.DWG



CRAVEN • THOMPSON & ASSOCIATES, INC.

ENGINEERS PLANNERS SURVEYORS

3563 N.W. 53RD STREET, FORT LAUDERDALE, FLORIDA 33309 FAX: (954) 739-6409 TEL.: (954) 739-6400
 FLORIDA LICENSED ENGINEERING, SURVEYING & MAPPING BUSINESS No. 271
 FLORIDA LICENSED LANDSCAPE ARCHITECTURE BUSINESS No. C000114

MATERIAL SHOWN HEREON IS THE PROPERTY OF CRAVEN-THOMPSON & ASSOCIATES, INC. AND SHALL NOT BE REPRODUCED IN WHOLE OR IN PART WITHOUT PERMISSION OF CRAVEN-THOMPSON & ASSOCIATES, INC. WRITING CRAVEN-THOMPSON & ASSOCIATES, INC. COPYRIGHT © 2004


FOR: THE CITY OF FORT LAUDERDALE

NOTE: THIS IS NOT A SKETCH OF SURVEY, but only a graphic depiction of the description shown hereon. There has been no field work, viewing of the subject property, or monuments set in connection with the preparation of the information shown hereon.

SKETCH TO ACCOMPANY DESCRIPTION 40' WIDE RAW WATER LINE PW#30 TO PW#31



SCALE: 1" = 100'

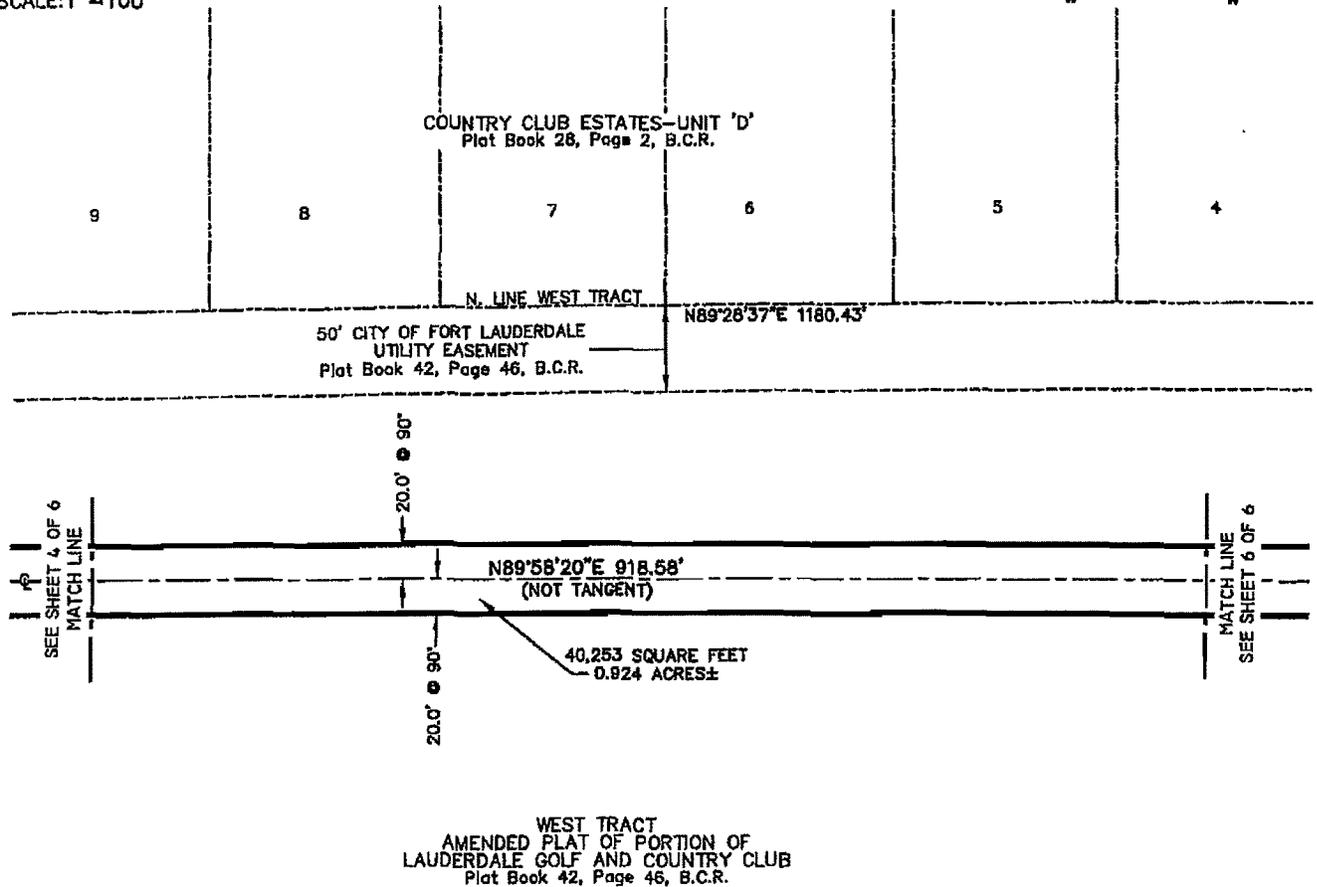

SEE SHEET 1 OF 6 FOR LOCATION SKETCH, SURVEYOR'S NOTES AND ABBREVIATION LEGEND.
 SEE SHEET 2 OF 6 FOR LEGAL DESCRIPTION.
 SEE SHEETS 3, 4 & 6 OF 6 FOR REMAINDER OF BOUNDARY INFORMATION.

SHEET 5 OF 6 SHEETS

UPDATES and/or REVISIONS	DATE	BY	CK'D	NOTE
				<p>NOTE The undersigned and CRAVEN-THOMPSON & ASSOCIATES, INC. make no representations or guarantees as to the information reflected hereon pertaining to easements, rights-of-way, set back lines, reservations, agreements and other similar matters, and further, this instrument is not intended to reflect or set forth all such matters. Such information should be obtained and confirmed by others through appropriate title verification.</p> <p>NOTE Lands shown hereon were not abstracted for right-of-way and/or easements of record.</p> <p>G:\2009\09-0026 DIXIE WELL FIELD EASEMENTS\DWG\SD-40' WATER EASE PW 30 TO PW 31REV.DWG</p>



CRAVEN • THOMPSON & ASSOCIATES, INC.
ENGINEERS PLANNERS SURVEYORS

3563 N.W. 53RD STREET, FORT LAUDERDALE, FLORIDA 33309 FAX: (954) 739-6409 TEL: (954) 739-6400
 FLORIDA LICENSED ENGINEERING, SURVEYING & MAPPING BUSINESS No. 271
 FLORIDA LICENSED LANDSCAPE ARCHITECTURE BUSINESS No. 0000114

MATERIAL SHOWN HEREON IS THE PROPERTY OF CRAVEN-THOMPSON & ASSOCIATES, INC. AND SHALL NOT BE REPRODUCED IN WHOLE OR IN PART WITHOUT PERMISSION OF CRAVEN-THOMPSON & ASSOCIATES, INC. WRITING CRAVEN-THOMPSON & ASSOCIATES, INC. COPYRIGHT ©2004


FOR: THE CITY OF FORT LAUDERDALE



SCALE: 1" = 100'

NOTE: THIS IS NOT A SKETCH OF SURVEY, but only a graphic depiction of the description shown hereon. There has been no field work, viewing of the subject property, or monuments set in connection with the preparation of the information shown hereon.

SKETCH TO ACCOMPANY DESCRIPTION
40' WIDE RAW WATER LINE PW#30 TO PW#31

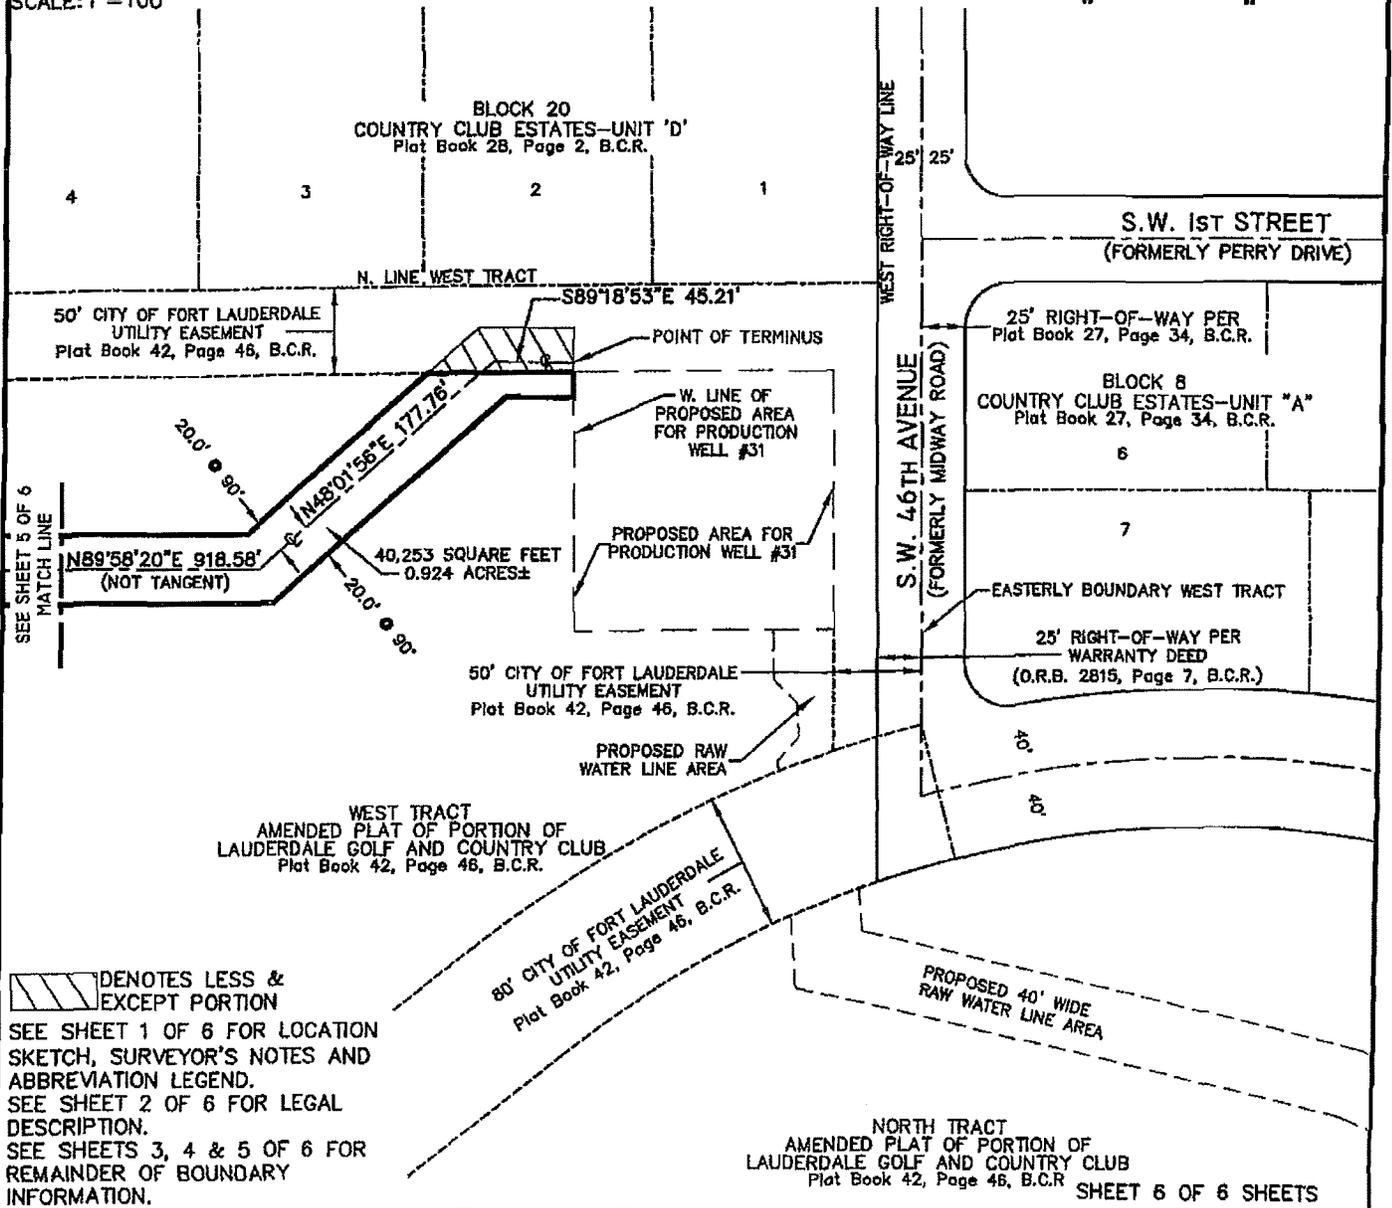

DENOTES LESS & EXCEPT PORTION
 SEE SHEET 1 OF 6 FOR LOCATION SKETCH, SURVEYOR'S NOTES AND ABBREVIATION LEGEND.
 SEE SHEET 2 OF 6 FOR LEGAL DESCRIPTION.
 SEE SHEETS 3, 4 & 5 OF 6 FOR REMAINDER OF BOUNDARY INFORMATION.

NORTH TRACT
 AMENDED PLAT OF PORTION OF LAUDERDALE GOLF AND COUNTRY CLUB
 Plat Book 42, Page 46, B.C.R. SHEET 6 OF 6 SHEETS

UPDATES and/or REVISIONS	DATE	BY	CK'D

NOTE The undersigned and CRAVEN-THOMPSON & ASSOCIATES, INC. make no representations or guarantees as to the information reflected hereon pertaining to easements, rights-of-way, set back lines, reservations, agreements and other similar matters, and further, this instrument is not intended to reflect or set forth all such matters. Such information should be obtained and confirmed by others through appropriate title verification.

NOTE Lands shown hereon were not abstracted for right-of-way and/or easements of record.

G:\2009\09-0026 DIXIE WELL FIELD EASEMENTS\DWG\SD-40' WATER EASE PW 30 TO PW 31REV.DWG



CRAVEN • THOMPSON & ASSOCIATES, INC.
 ENGINEERS • PLANNERS • SURVEYORS

3563 N.W. 53RD STREET, FORT LAUDERDALE, FLORIDA 33309 FAX: (954) 739-6409 TEL.: (954) 739-6400
 FLORIDA LICENSED ENGINEERING, SURVEYING & MAPPING BUSINESS No. 271
 FLORIDA LICENSED LANDSCAPE ARCHITECTURE BUSINESS No. C000114

MATERIAL SHOWN HEREON IS THE PROPERTY OF CRAVEN-THOMPSON & ASSOCIATES, INC. AND SHALL NOT BE REPRODUCED IN WHOLE OR IN PART WITHOUT PERMISSION OF CRAVEN-THOMPSON & ASSOCIATES, INC. WRITING CRAVEN-THOMPSON & ASSOCIATES, INC. COPYRIGHT © 2004

FOR: THE CITY OF FORT LAUDERDALE



SCALE: 1"=800'

SURVEYOR'S NOTES:


- 1) THE BEARINGS SHOWN HEREON ARE BASED ON THE NORTH AMERICAN DATUM OF 1983/1990 (NAD 83/90), STATE PLANE COORDINATE SYSTEM (FLORIDA EAST ZONE) AND BASED ON NATIONAL GEODETIC SURVEY MONUMENTS "N546" AND "ANNA" AS REFERENCED ON AS-BUILT PLANS PREPARED BY SCOTT A. GUZZI & ASSOCIATES, INC. DATED 11-28-05, FILE NO. WS-04-07, SHEETS C-31 THRU C-51. THE ANGULAR DEFLECTION DIFFERENCE FROM BEARINGS SHOWN ON THE AMENDED PLAT OF PORTION OF LAUDERDALE GOLF AND COUNTRY CLUB, PLAT BOOK 42, PAGE 46, BROWARD COUNTY RECORDS IS -0'21'12".
- 2) THIS DOCUMENT CONSISTS OF 4 SHEETS AND EACH SHEET SHALL NOT BE CONSIDERED FULL, VALID AND COMPLETE UNLESS ATTACHED TO THE OTHERS.
- 3) ALL EASEMENTS SHOWN HEREON ARE PER THE RECORD PLAT UNLESS OTHERWISE NOTED.
- 4) THE SIDELINES OF THIS EASEMENT ARE TO SHORTENED OR LENGTHENED SO AS TO CREATE A CONTINUOUS STRIP.
- 5) SEE SHEET 2 OF 4 FOR LEGAL DESCRIPTION.
- 6) SEE SHEETS 3 & 4 OF 4 FOR BOUNDARY INFORMATION SKETCH.

ABBREVIATION LEGEND

B.C.R.	BROWARD COUNTY RECORDS
R	RADIUS
Δ	CENTRAL ANGLE
A	ARC DISTANCE
⊕	CENTERLINE
PW	PRODUCTION WELL
O.R.B.	OFFICIAL RECORDS BOOK
PG.	PAGE

NOTE: THIS IS NOT A SKETCH OF SURVEY, but only a graphic depiction of the description shown hereon. There has been no field work, viewing of the subject property, or monuments set in connection with the preparation of the information shown hereon.

LOCATION SKETCH
40' WIDE RAW WATER LINE PW#31 TO PW#32

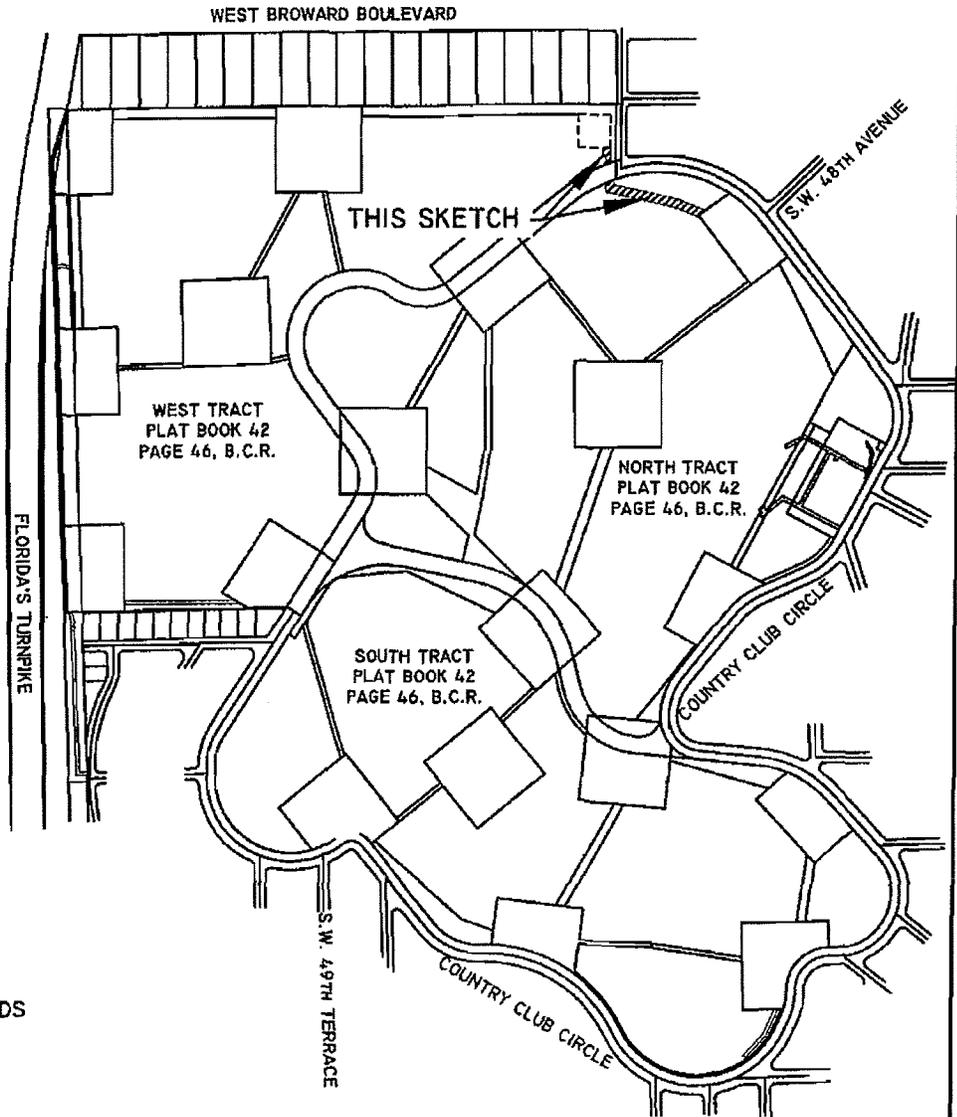

SHEET 1 OF 4 SHEETS

UPDATES and/or REVISIONS	DATE	BY	CK'D

NOTE The undersigned and CRAVEN-THOMPSON & ASSOCIATES, INC. make no representations or guarantees as to the information reflected hereon pertaining to easements, rights-of-way, set back lines, reservations, agreements and other similar matters, and further, this Instrument is not intended to reflect or set forth all such matters. Such information should be obtained and confirmed by others through appropriate title verification.

NOTE Lands shown hereon were not abstracted for right-of-way and/or easements of record.

C:\2009\09-0026 DIXIE WELL FIELD EASEMENTS\DWG\SD-40' WATER EASE PW 31 TO PW 32REV.DWG

JOB NO.: 09-0026	DRAWN BY: T.S.	CHECKED BY: R.Y.	F.B.N/A	PG.N/A	DATED: 11-28-12
------------------	----------------	------------------	---------	--------	-----------------

DESCRIPTION: (40' WIDE RAW WATER LINE PW#31 TO PW#32)

A PORTION OF WEST TRACT AND NORTH TRACT, AMENDED PLAT OF PORTION OF LAUDERDALE GOLF AND COUNTRY CLUB, ACCORDING TO THE PLAT THEREOF AS RECORDED IN PLAT BOOK 42, PAGE 46 OF THE PUBLIC RECORDS OF BROWARD COUNTY, FLORIDA, BEING A STRIP OF LAND 40.00 FEET IN WIDTH, LYING 20.00 FEET ON EACH SIDE OF AND PARALLEL WITH, WHEN MEASURED AT RIGHT ANGLES TO THE FOLLOWING DESCRIBED CENTERLINE:

COMMENCING AT THE SOUTHEAST CORNER OF LOT 1, BLOCK 20, COUNTRY CLUB ESTATES-UNIT 'D', ACCORDING TO THE PLAT THEREOF AS RECORDED IN PLAT BOOK 28, PAGE 2 OF SAID PUBLIC RECORDS; THENCE SOUTH 00°31'23" EAST, ALONG THE WEST RIGHT-OF-WAY LINE S.W. 46th AVENUE (FORMERLY MIDWAY ROAD), AS RECORDED IN OFFICIAL RECORDS BOOK 2815, PAGE 7, OF SAID PUBLIC RECORDS, A DISTANCE OF 200.00 FEET; THENCE SOUTH 89°28'37" WEST, A DISTANCE OF 40.13 FEET TO THE POINT OF BEGINNING OF SAID CENTERLINE, SAID POINT BEING ON THE SOUTH LINE OF A PROPOSED AREA FOR PRODUCTION WELL #31; THENCE SOUTH 02°41'55" EAST, A DISTANCE OF 20.68 FEET; THENCE SOUTH 45°18'15" EAST, A DISTANCE OF 18.65 FEET; THENCE SOUTH 03°46'57" EAST, A DISTANCE OF 36.08 FEET; THENCE SOUTH 41°52'23" WEST, A DISTANCE OF 17.89 FEET; THENCE SOUTH 05°18'21" EAST, A DISTANCE OF 108.46 FEET; THENCE SOUTH 77°13'45" EAST, A DISTANCE OF 310.92 FEET; THENCE SOUTH 68°12'50" EAST, A DISTANCE OF 129.91 FEET TO THE POINT OF TERMINUS, SAID POINT BEING ON THE NORTHWEST LINE OF A RESERVED AREA AS SHOWN ON SAID AMENDED PLAT OF PORTION OF LAUDERDALE GOLF AND COUNTRY CLUB.

LESS AND EXCEPT:


THAT PORTION OF THE ABOVE DESCRIBED PROPERTY LYING WITHIN THAT CERTAIN 50 FOOT WIDE AND 80 FOOT WIDE CITY OF FORT LAUDERDALE UTILITY EASEMENT, BOTH AS SHOWN ON SAID AMENDED PLAT OF PORTION OF LAUDERDALE GOLF AND COUNTRY CLUB.

SAID LANDS SITUATE LYING AND BEING IN THE CITY OF FORT LAUDERDALE, BROWARD COUNTY, FLORIDA CONTAINING 0.486 ACRES OR (21,162 SQUARE FEET) MORE OR LESS.

CERTIFICATE:

WE HEREBY CERTIFY THAT THIS DESCRIPTION AND SKETCH CONFORMS TO THE MINIMUM TECHNICAL STANDARDS FOR LAND SURVEYING IN THE STATE OF FLORIDA, AS OUTLINED IN RULES 5J-17, (FLORIDA ADMINISTRATIVE CODE), AS ADOPTED BY THE DEPARTMENT OF AGRICULTURE AND CONSUMER SERVICES, BOARD OF PROFESSIONAL SURVEYORS AND MAPPERS IN SEPTEMBER, 1981, AS AMENDED, PURSUANT TO CHAPTER 472.027 OF THE FLORIDA STATUTES, AND IS TRUE AND CORRECT TO THE BEST OF MY KNOWLEDGE AND BELIEF.

CRAVEN THOMPSON & ASSOCIATES, INC.
CERTIFICATE OF AUTHORIZATION NO. LB271

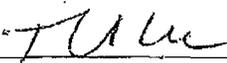

THOMAS C. SHAHAN
PROFESSIONAL SURVEYOR AND MAPPER NO. 4387
STATE OF FLORIDA

DEC 03 2012

THIS SKETCH & DESCRIPTION OR THE COPIES THEREOF ARE NOT VALID WITHOUT THE SIGNATURE AND THE ORIGINAL RAISED SEAL OF A FLORIDA LICENSED SURVEYOR AND MAPPER.

SEE SHEET 1 OF 4 FOR LOCATION SKETCH, SURVEYOR'S NOTES AND ABBREVIATION LEGEND.
SEE SHEETS 3 AND 4 OF 4 FOR BOUNDARY INFORMATION SKETCH.

SHEET 2 OF 4 SHEETS
JOB NO. 09-0026
DATED: November 28, 2012



CRAVEN • THOMPSON & ASSOCIATES, INC.

ENGINEERS PLANNERS SURVEYORS

3563 N.W. 53RD STREET, FORT LAUDERDALE, FLORIDA 33309 FAX: (954) 739-6409 TEL.: (954) 739-6400

FLORIDA LICENSED ENGINEERING, SURVEYING & MAPPING BUSINESS No. 271

FLORIDA LICENSED LANDSCAPE ARCHITECTURE BUSINESS No. C000114

MATERIAL SHOWN HEREON IS THE PROPERTY OF CRAVEN-THOMPSON & ASSOCIATES, INC. AND SHALL NOT BE REPRODUCED IN WHOLE OR IN PART WITHOUT PERMISSION OF CRAVEN-THOMPSON & ASSOCIATES, INC. WRITING CRAVEN-THOMPSON & ASSOCIATES, INC. COPYRIGHT © 2004


FOR: THE CITY OF FORT LAUDERDALE



SCALE: 1" = 100'

NOTE: THIS IS NOT A SKETCH OF SURVEY, but only a graphic depiction of the description shown hereon. There has been no field work, viewing of the subject property, or monuments set in connection with the preparation of the information shown hereon.

SKETCH TO ACCOMPANY DESCRIPTION 40' WIDE RAW WATER LINE PW#31 TO PW#32

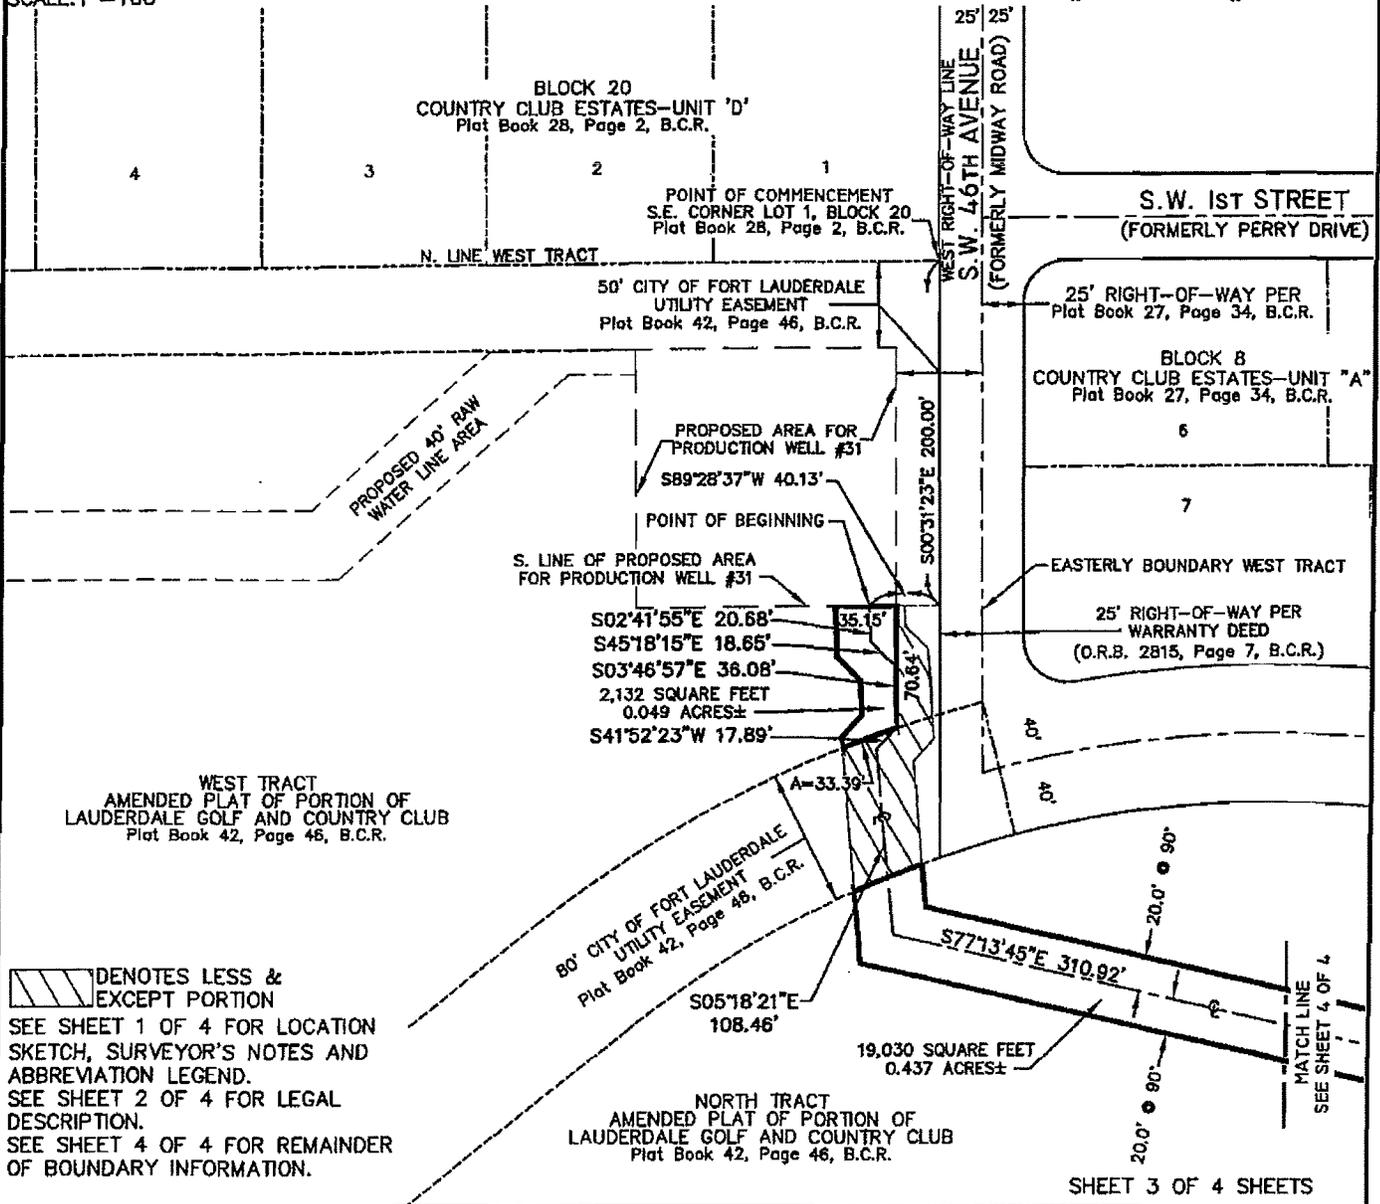

DENOTES LESS & EXCEPT PORTION
SEE SHEET 1 OF 4 FOR LOCATION SKETCH, SURVEYOR'S NOTES AND ABBREVIATION LEGEND.
SEE SHEET 2 OF 4 FOR LEGAL DESCRIPTION.
SEE SHEET 4 OF 4 FOR REMAINDER OF BOUNDARY INFORMATION.

SHEET 3 OF 4 SHEETS

UPDATES and/or REVISIONS	DATE	BY	CK'D

NOTE The undersigned and CRAVEN-THOMPSON & ASSOCIATES, INC. make no representations or guarantees as to the information reflected hereon pertaining to easements, rights-of-way, set back lines, reservations, agreements and other similar matters, and further, this instrument is not intended to reflect or set forth all such matters. Such information should be obtained and confirmed by others through appropriate title verification.

NOTE Lands shown hereon were not abstracted for right-of-way and/or easements of record.

G:\2009\09-0026 DIXIE WELL FIELD EASEMENTS\DWG\SD-40' WATER EASE PW 31 TO PW 32.REV.DWG



CRAVEN • THOMPSON & ASSOCIATES, INC.
ENGINEERS • PLANNERS • SURVEYORS

3563 N.W. 53RD STREET, FORT LAUDERDALE, FLORIDA 33309 FAX: (954) 739-6409 TEL.: (954) 739-6400

FLORIDA LICENSED ENGINEERING, SURVEYING & MAPPING BUSINESS No. 271

FLORIDA LICENSED LANDSCAPE ARCHITECTURE BUSINESS No. C000114

MATERIAL SHOWN HEREON IS THE PROPERTY OF CRAVEN-THOMPSON & ASSOCIATES, INC. AND SHALL NOT BE REPRODUCED IN WHOLE OR IN PART WITHOUT PERMISSION OF CRAVEN-THOMPSON & ASSOCIATES, INC. WRITING CRAVEN-THOMPSON & ASSOCIATES, INC. COPYRIGHT © 2004


FOR: THE CITY OF FORT LAUDERDALE



SCALE: 1"=100'

NOTE: THIS IS NOT A SKETCH OF SURVEY, but only a graphic depiction of the description shown hereon. There has been no field work, viewing of the subject property, or monuments set in connection with the preparation of the information shown hereon.

SKETCH TO ACCOMPANY DESCRIPTION
40' WIDE RAW WATER LINE PW#31 TO PW#32

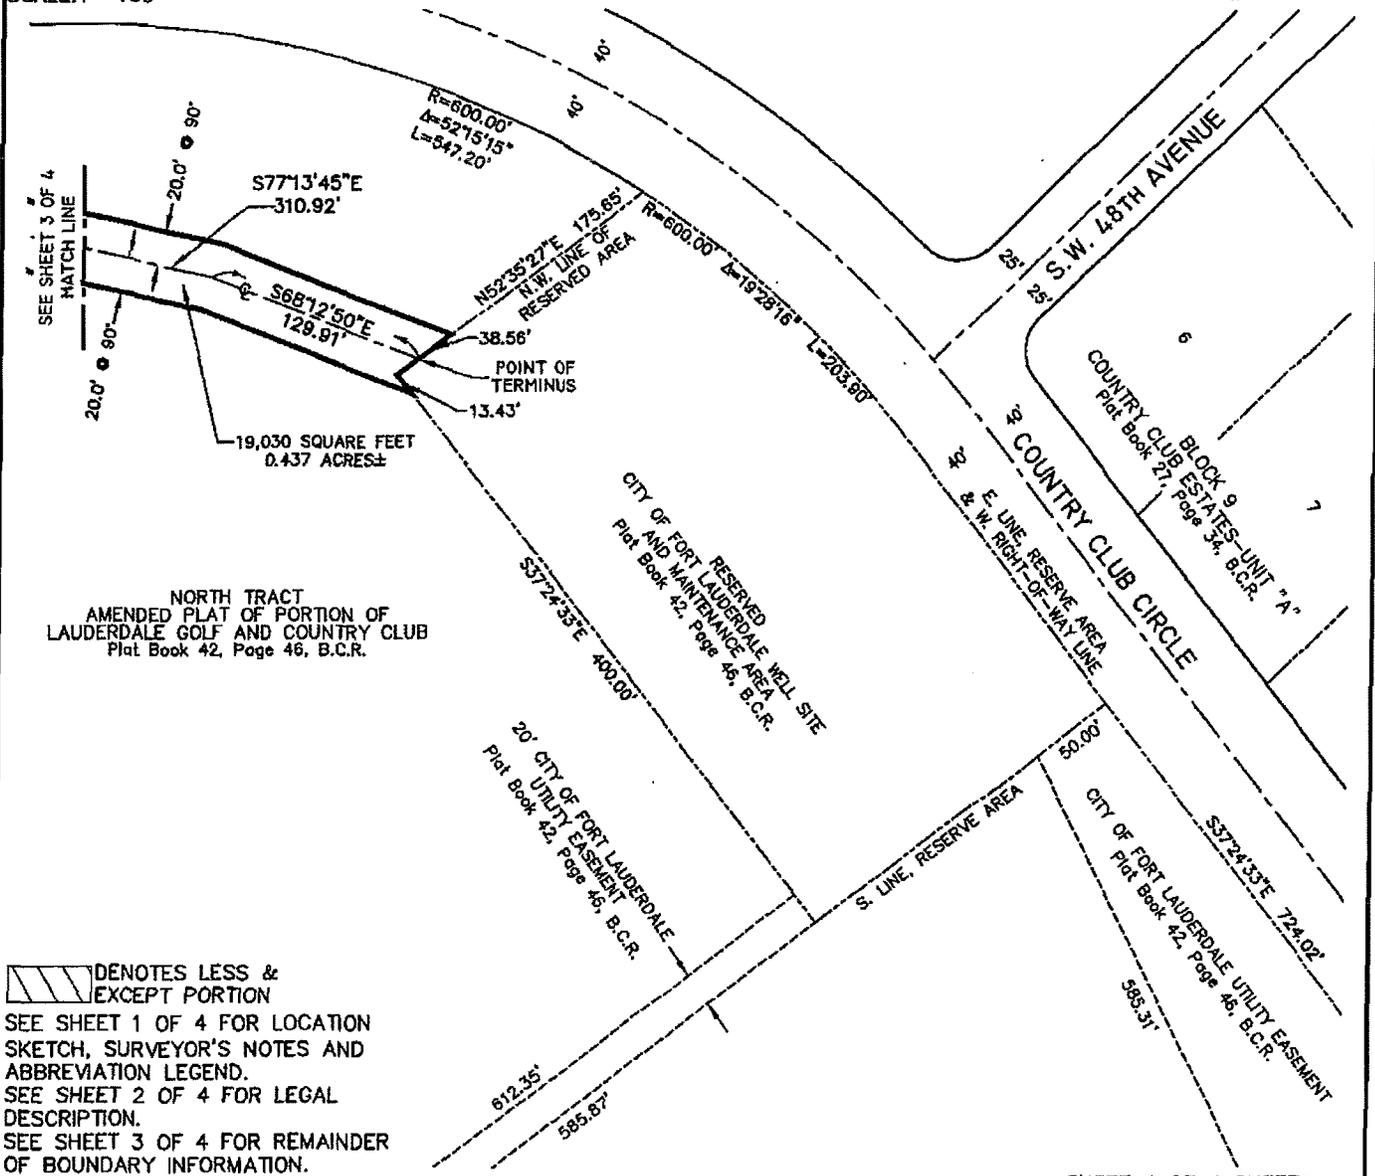

DENOTES LESS & EXCEPT PORTION
 SEE SHEET 1 OF 4 FOR LOCATION SKETCH, SURVEYOR'S NOTES AND ABBREVIATION LEGEND.
 SEE SHEET 2 OF 4 FOR LEGAL DESCRIPTION.
 SEE SHEET 3 OF 4 FOR REMAINDER OF BOUNDARY INFORMATION.

SHEET 4 OF 4 SHEETS

UPDATES and/or REVISIONS	DATE	BY	CK'D	NOTE
				<p>NOTE The undersigned and CRAVEN-THOMPSON & ASSOCIATES, INC. make no representations or guarantees as to the information reflected hereon pertaining to easements, rights-of-way, set back lines, reservations, agreements and other similar matters, and further, this instrument is not intended to reflect or set forth all such matters. Such information should be obtained and confirmed by others through appropriate title verification.</p> <p>NOTE Lands shown hereon were not abstracted for right-of-way and/or easements of record.</p> <p>G:\2009\09-0026 DIXIE WELL FIELD EASEMENTS\DWG\SD-40' WATER EASE PW 31 TO PW 32REV.DWG</p>
JOB NO.: 09-0026	DRAWN BY: T.S.		CHECKED BY: R.Y.	F.B.N/A PG.N/A DATED: 11-28-12



CRAVEN • THOMPSON & ASSOCIATES, INC.
ENGINEERS • PLANNERS • SURVEYORS

3563 N.W. 53RD STREET, FORT LAUDERDALE, FLORIDA 33309 FAX: (954) 739-6409 TEL.: (954) 739-6400
 FLORIDA LICENSED ENGINEERING, SURVEYING & MAPPING BUSINESS No. 271
 FLORIDA LICENSED LANDSCAPE ARCHITECTURE BUSINESS No. C000114

MATERIAL SHOWN HEREON IS THE PROPERTY OF CRAVEN • THOMPSON & ASSOCIATES, INC. AND SHALL NOT BE REPRODUCED IN WHOLE OR IN PART WITHOUT PERMISSION OF CRAVEN • THOMPSON & ASSOCIATES, INC. WRITING CRAVEN • THOMPSON & ASSOCIATES, INC. COPYRIGHT ©2004

FOR: THE CITY OF FORT LAUDERDALE



SCALE: 1" = 800'

SURVEYOR'S NOTES:


- 1) THE BEARINGS SHOWN HEREON ARE BASED ON THE NORTH AMERICAN DATUM OF 1983/1990 (NAD 83/90), STATE PLANE COORDINATE SYSTEM (FLORIDA EAST ZONE) AND BASED ON NATIONAL GEODETIC SURVEY MONUMENTS "N546" AND "ANNA" AS REFERENCED ON AS-BUILT PLANS PREPARED BY SCOTT A. GUZZI & ASSOCIATES, INC. DATED 11-28-05, FILE NO. WS-04-07, SHEETS C-31 THRU C-51. THE ANGULAR DEFLECTION DIFFERENCE FROM BEARINGS SHOWN ON THE AMENDED PLAT OF PORTION OF LAUDERDALE GOLF AND COUNTRY CLUB, PLAT BOOK 42, PAGE 46, BROWARD COUNTY RECORDS IS -0'21"12".
- 2) THIS DOCUMENT CONSISTS OF 5 SHEETS AND EACH SHEET SHALL NOT BE CONSIDERED FULL, VALID AND COMPLETE UNLESS ATTACHED TO THE OTHERS.
- 3) ALL EASEMENTS SHOWN HEREON ARE PER THE RECORD PLAT UNLESS OTHERWISE NOTED.
- 4) THE SIDELINES OF THIS EASEMENT ARE TO SHORTENED OR LENGTHENED SO AS TO CREATE A CONTINUOUS STRIP.
- 5) SEE SHEET 2 OF 5 FOR LEGAL DESCRIPTION.
- 6) SEE SHEETS 3, 4 & 5 OF 5 FOR BOUNDARY INFORMATION SKETCH.

ABBREVIATION LEGEND

B.C.R. BROWARD COUNTY RECORDS
 R RADIUS
 Δ CENTRAL ANGLE
 A ARC DISTANCE
 C CENTERLINE
 PW PRODUCTION WELL
 O.R.B. OFFICIAL RECORDS BOOK
 PG. PAGE

NOTE: THIS IS NOT A SKETCH OF SURVEY, but only a graphic depiction of the description shown hereon. There has been no field work, viewing of the subject property, or monuments set in connection with the preparation of the information shown hereon.

LOCATION SKETCH
40' WIDE RAW WATER LINE TO PW #33

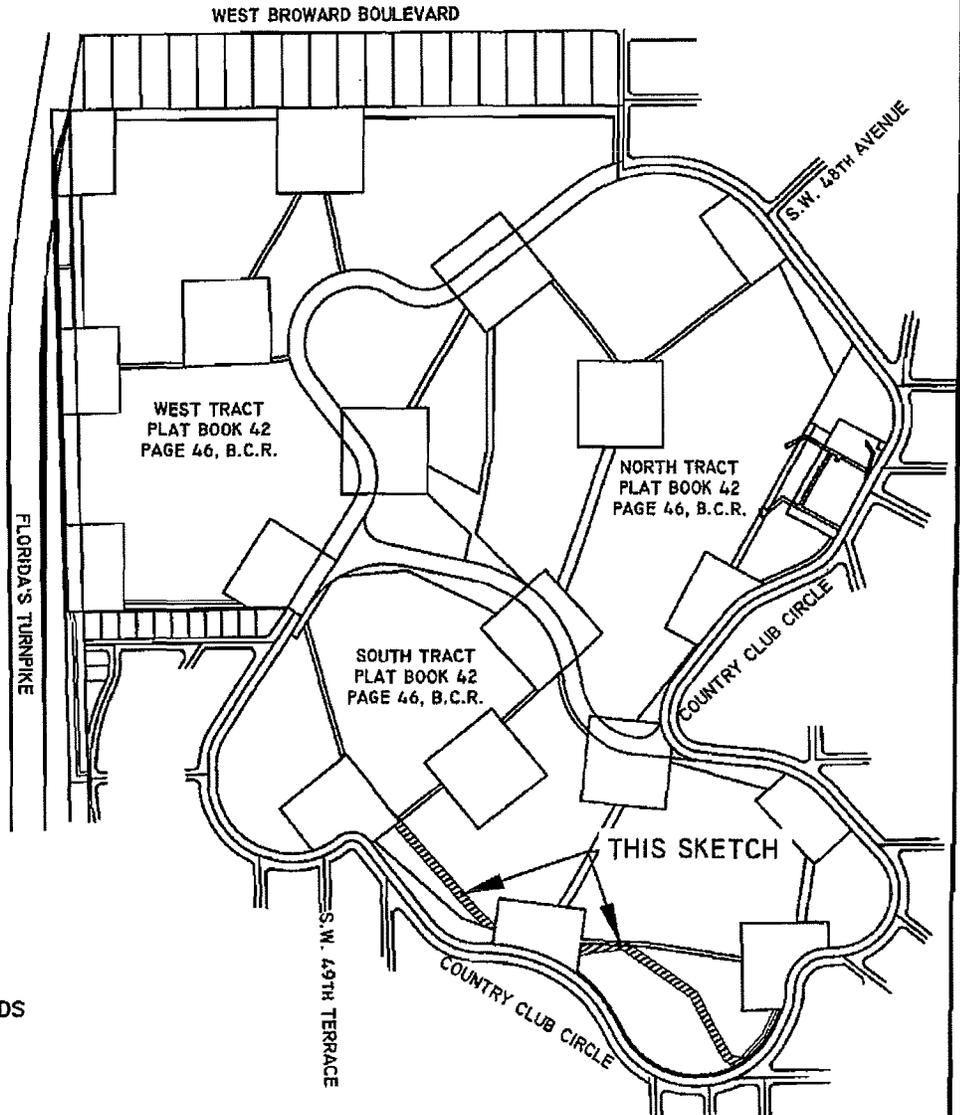

SHEET 1 OF 5 SHEETS

UPDATES and/or REVISIONS	DATE	BY	CK'D

NOTE The undersigned and CRAVEN-THOMPSON & ASSOCIATES, INC. make no representations or guarantees as to the information reflected hereon pertaining to easements, rights-of-way, set back lines, reservations, agreements and other similar matters, and further, this instrument is not intended to reflect or set forth all such matters. Such information should be obtained and confirmed by others through appropriate title verification.

NOTE Lands shown hereon were not abstracted for right-of-way and/or easements of record.

G:\2009\09-0026 DIXIE WELL FIELD EASEMENTS\DWG\SD-40' WATER EASE TO PW 33REV.DWG

DESCRIPTION: (40' WIDE RAW WATER LINE TO PRODUCTION WELL #33)

A PORTION OF SOUTH TRACT, AMENDED PLAT OF PORTION OF LAUDERDALE GOLF AND COUNTRY CLUB, ACCORDING TO THE PLAT THEREOF AS RECORDED IN PLAT BOOK 42, PAGE 46 OF THE PUBLIC RECORDS OF BROWARD COUNTY, FLORIDA, BEING A STRIP OF LAND 40.00 FEET IN WIDTH, LYING 20.00 FEET ON EACH SIDE OF AND PARALLEL WITH, WHEN MEASURED AT RIGHT ANGLES TO THE FOLLOWING DESCRIBED CENTERLINE:

COMMENCE AT THE MOST SOUTHERLY SOUTHEAST CORNER OF A RESERVED AREA AS SHOWN ON SAID PLAT, SAID POINT BEING ON THE ARC OF A CIRCULAR CURVE TO THE RIGHT WHOSE RADIUS POINT BEARS NORTH 72°52'32" WEST FROM SAID POINT; THENCE SOUTHERLY ALONG THE ARC OF SAID CURVE HAVING A RADIUS OF 250.00 FEET, A CENTRAL ANGLE OF 08°30'01" FOR A DISTANCE OF 37.09 FEET TO THE POINT OF TANGENCY; THENCE SOUTH 25°37'30" WEST, A DISTANCE OF 59.03 FEET TO THE POINT OF CURVATURE OF A CIRCULAR CURVE TO THE RIGHT; THENCE SOUTHWESTERLY ALONG THE ARC OF SAID CURVE HAVING A RADIUS OF 400.04 FEET, A CENTRAL ANGLE OF 29°46'55" FOR A DISTANCE OF 207.94 FEET; THENCE NORTH 73°57'14" WEST, A DISTANCE OF 8.36 FEET; THENCE NORTH 80°54'09" WEST, A DISTANCE OF 5.28 FEET TO THE POINT OF BEGINNING OF SAID CENTERLINE; THENCE CONTINUE NORTH 80°54'09" WEST, A DISTANCE OF 44.81 FEET; THENCE NORTH 59°13'26" WEST, A DISTANCE OF 28.26 FEET; THENCE NORTH 29°42'01" WEST, A DISTANCE OF 327.98 FEET; THENCE NORTH 55°24'57" WEST, A DISTANCE OF 402.81 FEET; THENCE SOUTH 82°16'35" WEST, A DISTANCE OF 177.24 FEET; THENCE SOUTH 77°49'34" WEST, A DISTANCE OF 77.91 FEET; THENCE NORTH 76°12'40" WEST, A DISTANCE OF 335.35 FEET; THENCE NORTH 45°24'12" WEST, A DISTANCE OF 163.68 FEET; THENCE NORTH 42°19'14" WEST, A DISTANCE OF 118.29 FEET; THENCE NORTH 40°49'45" WEST, A DISTANCE OF 461.91 FEET; THENCE NORTH 69°53'36" WEST, A DISTANCE OF 63.73 FEET; THENCE NORTH 74°05'43" WEST, A DISTANCE OF 73.64 FEET; THENCE NORTH 62°48'45" WEST, A DISTANCE OF 83.30 FEET TO THE POINT OF TERMINUS.

LESS AND EXCEPT:


THAT PORTION OF THE ABOVE DESCRIBED PROPERTY LYING WITHIN RESERVED AREAS, AND LYING WITHIN THAT CERTAIN CITY OF FORT LAUDERDALE UTILITY EASEMENT LYING ADJACENT TO COUNTRY CLUB CIRCLE, BOTH AS SHOWN ON SAID AMENDED PLAT OF PORTION OF LAUDERDALE GOLF AND COUNTRY CLUB.

SAID LANDS SITUATE LYING AND BEING IN THE CITY OF FORT LAUDERDALE, BROWARD COUNTY, FLORIDA CONTAINING 1.543 ACRES OR (67,208 SQUARE FEET) MORE OR LESS.

CERTIFICATE:

WE HEREBY CERTIFY THAT THIS DESCRIPTION AND SKETCH CONFORMS TO THE MINIMUM TECHNICAL STANDARDS FOR LAND SURVEYING IN THE STATE OF FLORIDA, AS OUTLINED IN RULES 5J-17, (FLORIDA ADMINISTRATIVE CODE), AS ADOPTED BY THE DEPARTMENT OF AGRICULTURE AND CONSUMER SERVICES, BOARD OF PROFESSIONAL SURVEYORS AND MAPPERS IN SEPTEMBER, 1981, AS AMENDED, PURSUANT TO CHAPTER 472.027 OF THE FLORIDA STATUTES, AND IS TRUE AND CORRECT TO THE BEST OF MY KNOWLEDGE AND BELIEF.

CRAVEN THOMPSON & ASSOCIATES, INC.
CERTIFICATE OF AUTHORIZATION NO. LB271

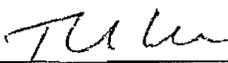

THOMAS C. SHAHAN
PROFESSIONAL SURVEYOR AND MAPPER NO. 4387
STATE OF FLORIDA

DEC 03 2012

THIS SKETCH & DESCRIPTION OR THE COPIES THEREOF ARE NOT VALID WITHOUT THE SIGNATURE AND THE ORIGINAL RAISED SEAL OF A FLORIDA LICENSED SURVEYOR AND MAPPER.

SEE SHEET 1 OF 5 FOR LOCATION SKETCH, SURVEYOR'S NOTES AND ABBREVIATION LEGEND.

SEE SHEETS 3, 4 AND 5 OF 5 FOR BOUNDARY INFORMATION SKETCH.

SHEET 2 OF 5 SHEETS

JOB NO. 09-0026

DATED: November 27, 2012



CRAVEN • THOMPSON & ASSOCIATES, INC.
ENGINEERS • PLANNERS • SURVEYORS

3563 N.W. 53RD STREET, FORT LAUDERDALE, FLORIDA 33309 FAX: (954) 739-6409 TEL.: (954) 739-6400
 FLORIDA LICENSED ENGINEERING, SURVEYING & MAPPING BUSINESS No. 277
 FLORIDA LICENSED LANDSCAPE ARCHITECTURE BUSINESS No. C000114

MATERIAL SHOWN HEREON IS THE PROPERTY OF CRAVEN • THOMPSON & ASSOCIATES, INC. AND SHALL NOT BE REPRODUCED IN WHOLE OR IN PART WITHOUT PERMISSION OF CRAVEN • THOMPSON & ASSOCIATES, INC. WRITING CRAVEN • THOMPSON & ASSOCIATES, INC. COPYRIGHT ©2004

FOR: THE CITY OF FORT LAUDERDALE

NOTE: THIS IS NOT A SKETCH OF SURVEY, but only a graphic depiction of the description shown hereon. There has been no field work, viewing of the subject property, or monuments set in connection with the preparation of the information shown hereon.

SKETCH TO ACCOMPANY DESCRIPTION
40' WIDE RAW WATER LINE TO PW #33



SCALE: 1" = 100'

SEE SHEET 4 OF 5
MATCH LINE

RESERVED
CITY OF FORT LAUDERDALE
WELL SITE
AND MAINTENANCE AREA
Plat Book 42, Page 46, B.C.R.


POINT OF COMMENCEMENT
MOST SOUTHERLY
S.E. CORNER RESERVED AREA
Plat Book 42, Page 46, B.C.R.

40,568 SQUARE FEET
0.931 ACRES±

SOUTH TRACT
AMENDED PLAT OF PORTION OF
LAUDERDALE GOLF AND COUNTRY CLUB
Plat Book 42, Page 46, B.C.R.

10' CITY OF FORT LAUDERDALE
UTILITY EASEMENT
Plat Book 42, Page 46, B.C.R.

SEE SHEET 1 OF 5 FOR LOCATION
SKETCH, SURVEYOR'S NOTES AND
ABBREVIATION LEGEND.
SEE SHEET 2 OF 5 FOR LEGAL
DESCRIPTION.
SEE SHEETS 4 & 5 FOR REMAINDER
OF BOUNDARY INFORMATION.

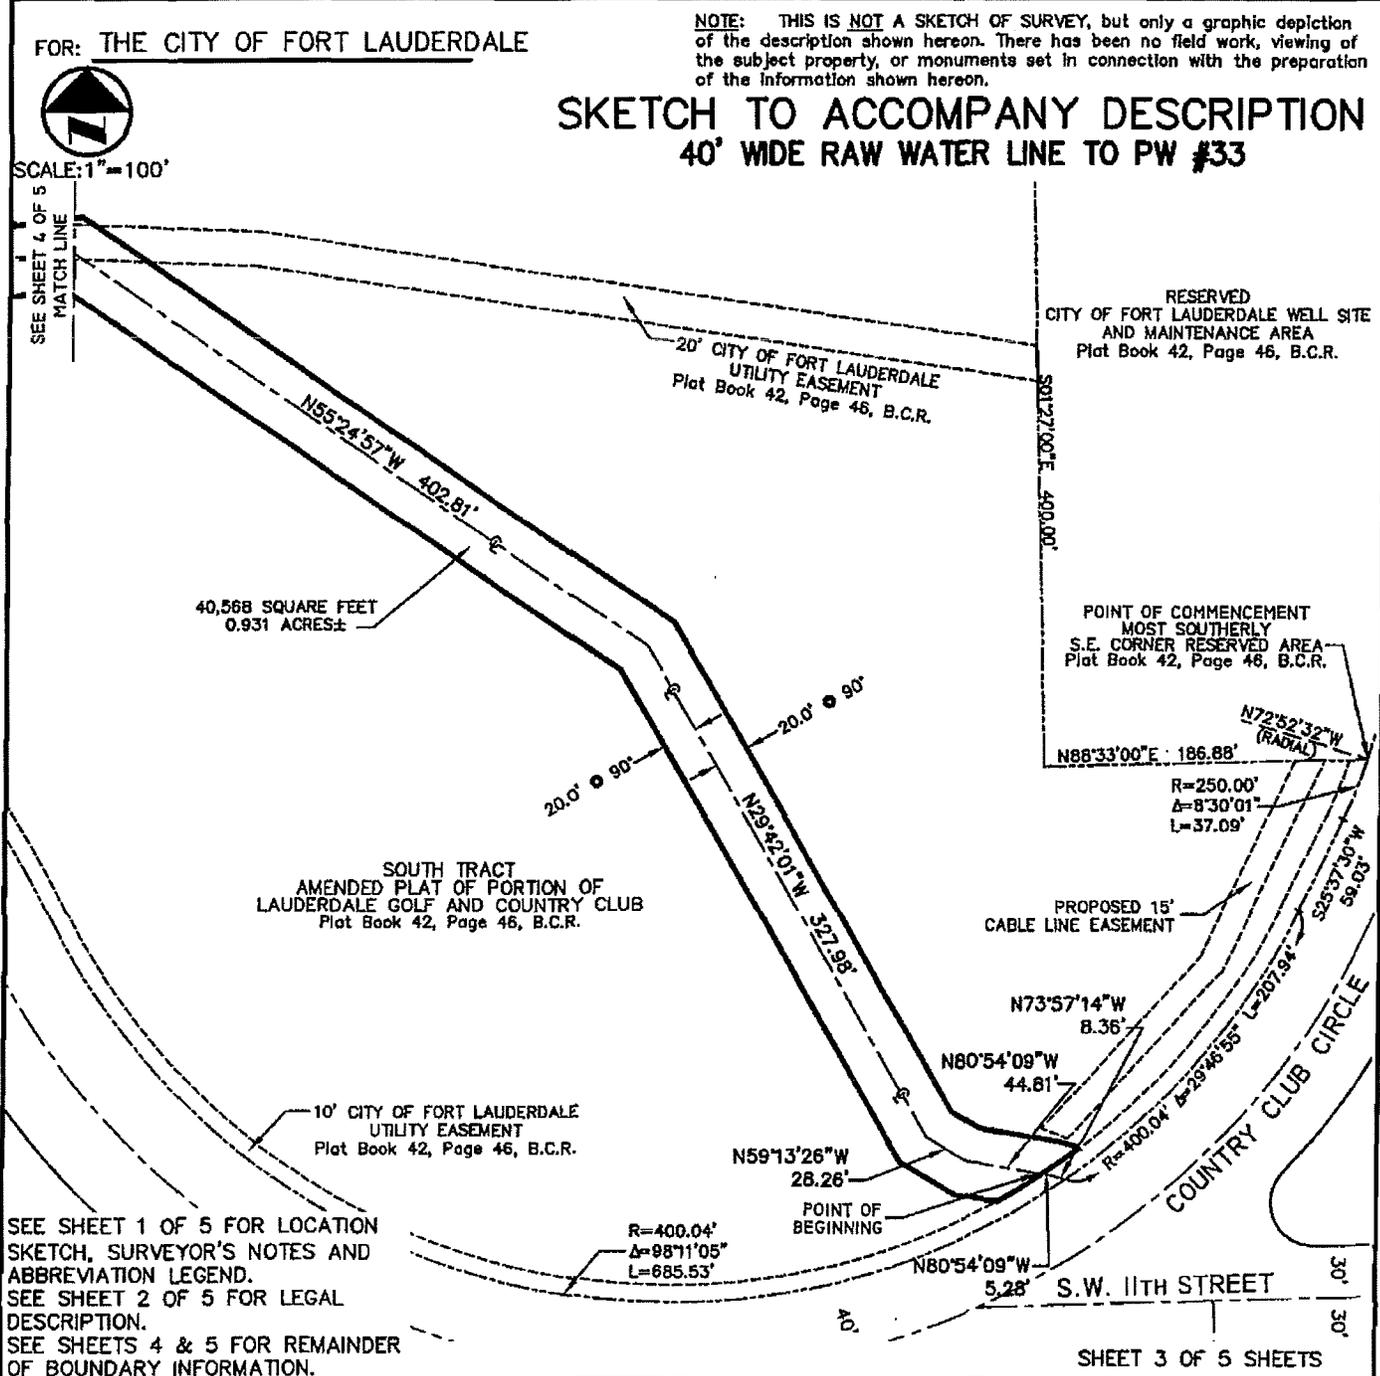

UPDATES and/or REVISIONS	DATE	BY	CK'D

NOTE The undersigned and CRAVEN • THOMPSON & ASSOCIATES, INC. make no representations or guarantees as to the information reflected hereon pertaining to easements, rights-of-way, set back lines, reservations, agreements and other similar matters, and further, this instrument is not intended to reflect or set forth all such matters. Such information should be obtained and confirmed by others through appropriate title verification.

NOTE Lands shown hereon were not abstracted for right-of-way and/or easements of record.

G:\2009\09-0026 DIXIE WELL FIELD EASEMENTS\DWG\SD-40' WATER EASE TO PW 33REV.DWG



CRAVEN • THOMPSON & ASSOCIATES, INC.

ENGINEERS PLANNERS SURVEYORS

3563 N.W. 53RD STREET, FORT LAUDERDALE, FLORIDA 33309 FAX: (954) 739-6409 TEL.: (954) 739-6400
 FLORIDA LICENSED ENGINEERING, SURVEYING & MAPPING BUSINESS No. 271
 FLORIDA LICENSED LANDSCAPE ARCHITECTURE BUSINESS No. C000114

MATERIAL SHOWN HEREON IS THE PROPERTY OF CRAVEN-THOMPSON & ASSOCIATES, INC. AND SHALL NOT BE REPRODUCED IN WHOLE OR IN PART WITHOUT PERMISSION OF CRAVEN-THOMPSON & ASSOCIATES, INC. COPYRIGHT © 2004


FOR: THE CITY OF FORT LAUDERDALE



SCALE: 1" = 100'

NOTE: THIS IS NOT A SKETCH OF SURVEY, but only a graphic depiction of the description shown hereon. There has been no field work, viewing of the subject property, or monuments set in connection with the preparation of the information shown hereon.

SKETCH TO ACCOMPANY DESCRIPTION 40' WIDE RAW WATER LINE TO PW #33

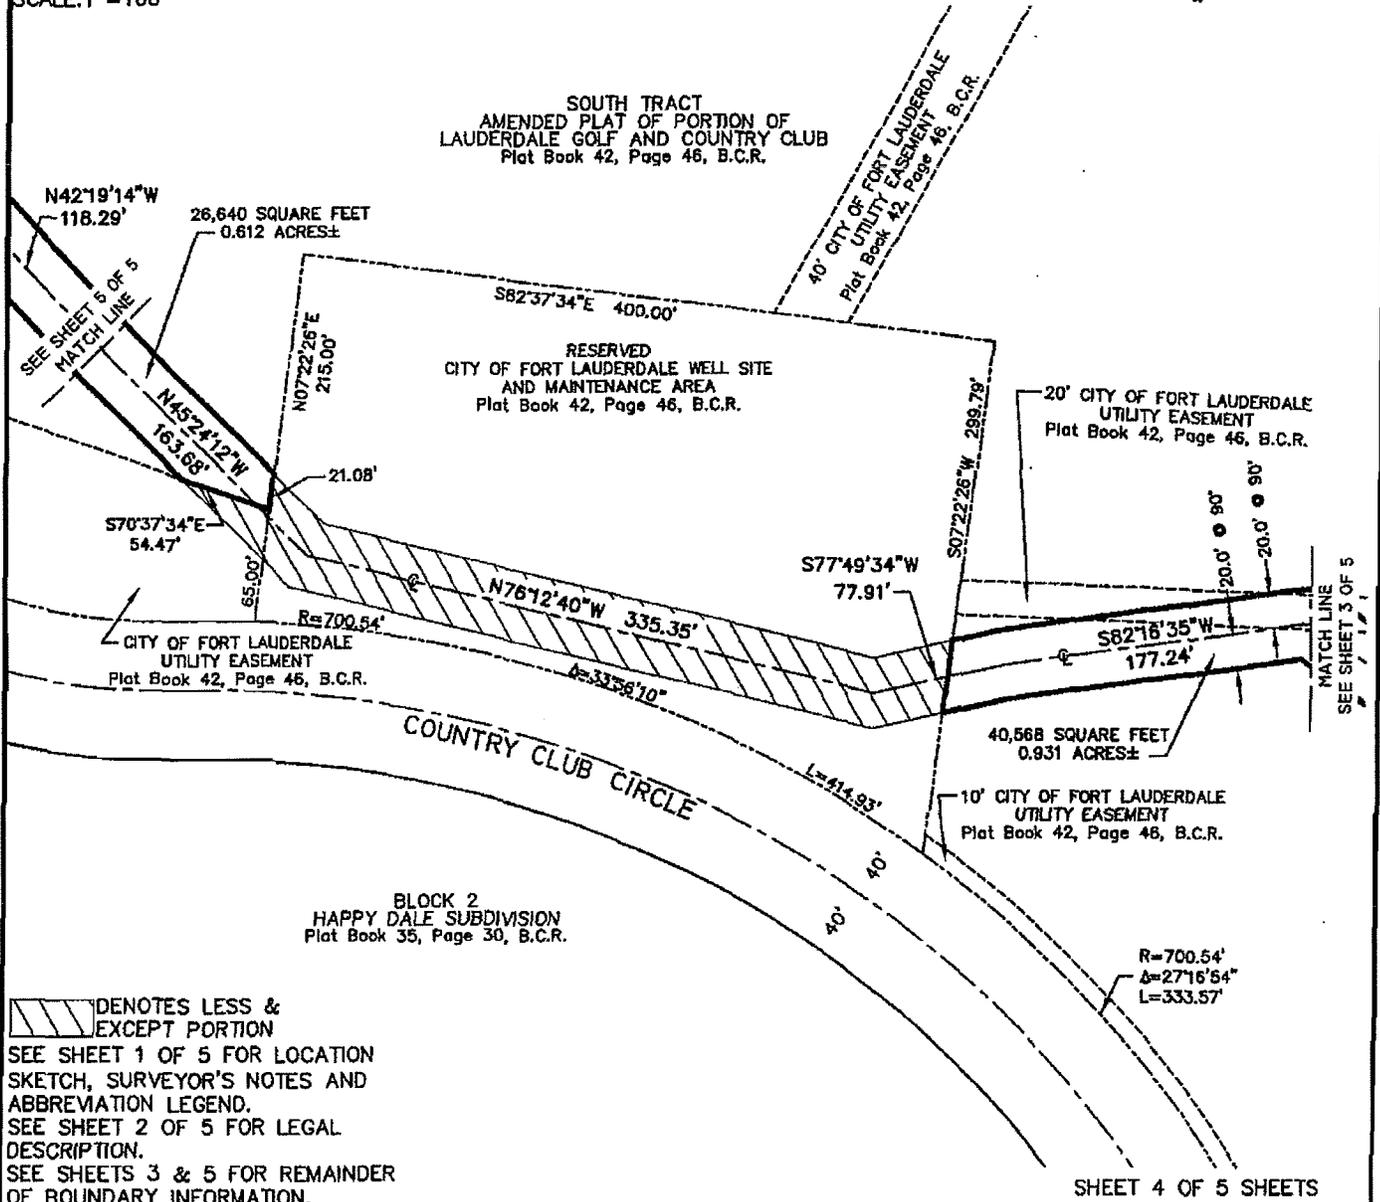

DENOTES LESS & EXCEPT PORTION
 SEE SHEET 1 OF 5 FOR LOCATION SKETCH, SURVEYOR'S NOTES AND ABBREVIATION LEGEND.
 SEE SHEET 2 OF 5 FOR LEGAL DESCRIPTION.
 SEE SHEETS 3 & 5 FOR REMAINDER OF BOUNDARY INFORMATION.

UPDATES and/or REVISIONS	DATE	BY	CK'D

NOTE The undersigned and CRAVEN-THOMPSON & ASSOCIATES, INC. make no representations or guarantees as to the information reflected hereon pertaining to easements, rights-of-way, set back lines, reservations, agreements and other similar matters, and further, this instrument is not intended to reflect or set forth all such matters. Such information should be obtained and confirmed by others through appropriate title verification.

NOTE Lands shown hereon were not abstracted for right-of-way and/or easements of record.

G:\2009\09-0026 DIXIE WELL FIELD EASEMENTS\DWG\SD-40' WATER EASE TO PW 33REV.DWG



CRAVEN • THOMPSON & ASSOCIATES, INC.

ENGINEERS PLANNERS SURVEYORS


3563 N.W. 53RD STREET, FORT LAUDERDALE, FLORIDA 33309 FAX: (954) 739-6409 TEL.: (954) 739-6400
 FLORIDA LICENSED ENGINEERING, SURVEYING & MAPPING BUSINESS No. 271
 FLORIDA LICENSED LANDSCAPE ARCHITECTURE BUSINESS No. C000114

MATERIAL SHOWN HEREON IS THE PROPERTY OF CRAVEN-THOMPSON & ASSOCIATES, INC. AND SHALL NOT BE REPRODUCED IN WHOLE OR IN PART WITHOUT PERMISSION OF CRAVEN-THOMPSON & ASSOCIATES, INC. WRITING CRAVEN-THOMPSON & ASSOCIATES, INC. COPYRIGHT ©2004

FOR: THE CITY OF FORT LAUDERDALE

NOTE: THIS IS NOT A SKETCH OF SURVEY, but only a graphic depiction of the description shown hereon. There has been no field work, viewing of the subject property, or monuments set in connection with the preparation of the information shown hereon.

SKETCH TO ACCOMPANY DESCRIPTION 40' WIDE RAW WATER LINE TO PW #33

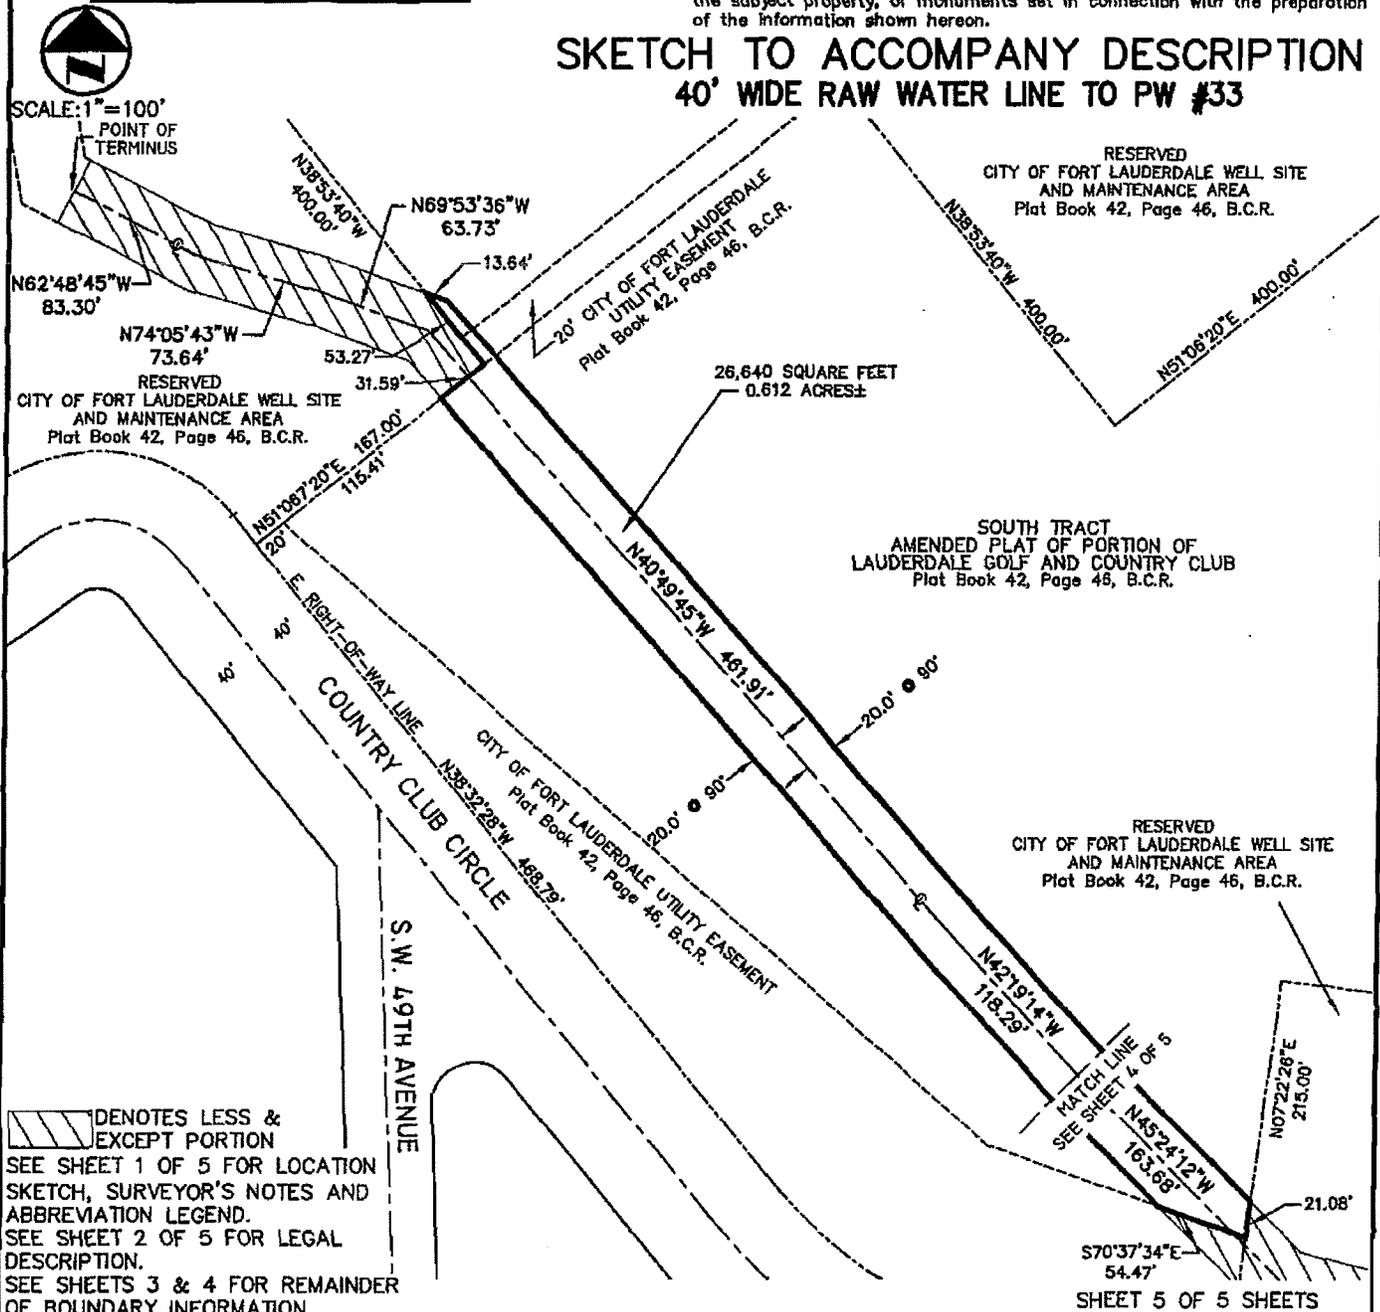

DENOTES LESS & EXCEPT PORTION
 SEE SHEET 1 OF 5 FOR LOCATION SKETCH, SURVEYOR'S NOTES AND ABBREVIATION LEGEND.
 SEE SHEET 2 OF 5 FOR LEGAL DESCRIPTION.
 SEE SHEETS 3 & 4 FOR REMAINDER OF BOUNDARY INFORMATION.

SHEET 5 OF 5 SHEETS

UPDATES and/or REVISIONS	DATE	BY	CK'D

NOTE The undersigned and CRAVEN-THOMPSON & ASSOCIATES, INC. make no representations or guarantees as to the information reflected hereon pertaining to easements, rights-of-way, set back lines, reservations, agreements and other similar matters, and further, this instrument is not intended to reflect or set forth all such matters. Such information should be obtained and confirmed by others through appropriate title verification.

NOTE Lands shown hereon were not abstracted for right-of-way and/or easements of record.

G:\2009\09-0026 DIXIE WELL FIELD EASEMENTS\DWG\SD-40' WATER EASE TO PW 33REV.DWG



CRAVEN • THOMPSON & ASSOCIATES, INC.

ENGINEERS PLANNERS SURVEYORS

3563 N.W. 53RD STREET, FORT LAUDERDALE, FLORIDA 33309 FAX: (954) 739-6409 TEL.: (954) 739-6400
 FLORIDA LICENSED ENGINEERING, SURVEYING & MAPPING BUSINESS No. 271
 FLORIDA LICENSED LANDSCAPE ARCHITECTURE BUSINESS No. C000114

MATERIAL SHOWN HEREON IS THE PROPERTY OF CRAVEN-THOMPSON & ASSOCIATES, INC. AND SHALL NOT BE REPRODUCED IN WHOLE OR IN PART WITHOUT PERMISSION OF CRAVEN-THOMPSON & ASSOCIATES, INC. WRITING CRAVEN-THOMPSON & ASSOCIATES, INC. COPYRIGHT ©2004

FOR: THE CITY OF FORT LAUDERDALE




SCALE: 1"=800'

SURVEYOR'S NOTES:

- 1) THE BEARINGS SHOWN HEREON ARE BASED ON THE NORTH AMERICAN DATUM OF 1983/1990 (NAD 83/90), STATE PLANE COORDINATE SYSTEM (FLORIDA EAST ZONE) AND BASED ON NATIONAL GEODETIC SURVEY MONUMENTS "N546" AND "ANNA" AS REFERENCED ON AS-BUILT PLANS PREPARED BY SCOTT A. GUZZI & ASSOCIATES, INC. DATED 11-28-05, FILE NO. WS-04-07, SHEETS C-31 THRU C-51. THE ANGULAR DEFLECTION DIFFERENCE FROM BEARINGS SHOWN ON THE AMENDED PLAT OF PORTION OF LAUDERDALE GOLF AND COUNTRY CLUB, PLAT BOOK 42, PAGE 46, BROWARD COUNTY RECORDS IS -0°21'12".
- 2) THIS DOCUMENT CONSISTS OF 4 SHEETS AND EACH SHEET SHALL NOT BE CONSIDERED FULL, VALID AND COMPLETE UNLESS ATTACHED TO THE OTHERS.
- 3) ALL EASEMENTS SHOWN HEREON ARE PER THE RECORD PLAT UNLESS OTHERWISE NOTED.
- 4) THE SIDELINES OF THIS EASEMENT ARE TO SHORTENED OR LENGTHENED SO AS TO CREATE A CONTINUOUS STRIP.
- 5) SEE SHEET 2 OF 4 FOR LEGAL DESCRIPTION.
- 6) SEE SHEETS 3 & 4 OF 4 FOR BOUNDARY INFORMATION SKETCH.

NOTE: THIS IS NOT A SKETCH OF SURVEY, but only a graphic depiction of the description shown hereon. There has been no field work, viewing of the subject property, or monuments set in connection with the preparation of the information shown hereon.

LOCATION SKETCH 40' WIDE RAW WATER LINE PW#33 TO PW#34

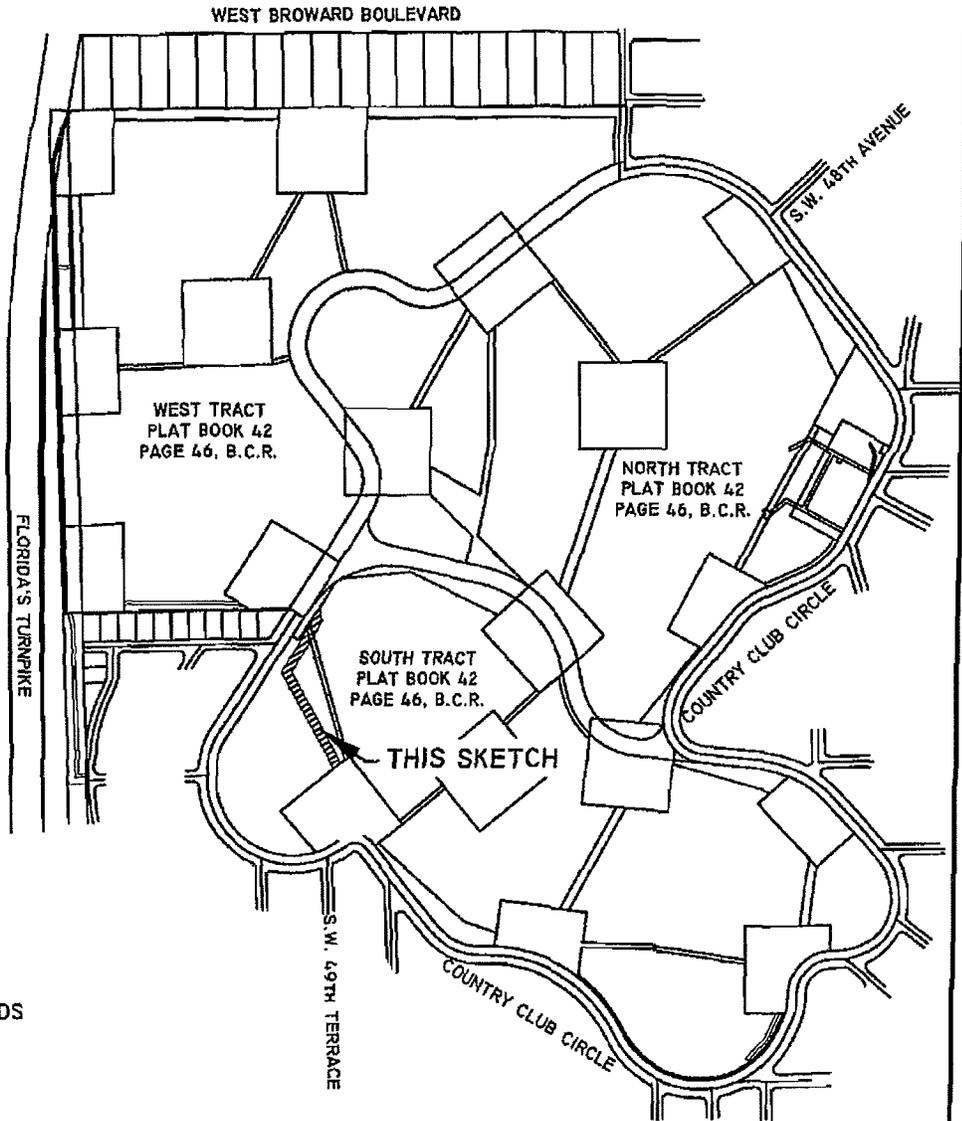

ABBREVIATION LEGEND

B.C.R.	BROWARD COUNTY RECORDS
R	RADIUS
Δ	CENTRAL ANGLE
A	ARC DISTANCE
⊙	CENTERLINE
PW	PRODUCTION WELL
O.R.B.	OFFICIAL RECORDS BOOK
PG.	PAGE

SHEET 1 OF 4 SHEETS

UPDATES and/or REVISIONS	DATE	BY	CK'D

NOTE The undersigned and CRAVEN-THOMPSON & ASSOCIATES, INC. make no representations or guarantees as to the information reflected hereon pertaining to easements, rights-of-way, set back lines, reservations, agreements and other similar matters, and further, this instrument is not intended to reflect or set forth all such matters. Such information should be obtained and confirmed by others through appropriate title verification.

NOTE Lands shown hereon were not abstracted for right-of-way and/or easements of record.

G:\2009\09-0026 DIXIE WELL FIELD EASEMENTS\DWG\SD-40' WATER EASE PW 33 TO PW 34REV.DWG

DESCRIPTION: (40' WIDE RAW WATER LINE PW#33 TO PW#34)

A PORTION OF SOUTH TRACT, AMENDED PLAT OF PORTION OF LAUDERDALE GOLF AND COUNTRY CLUB, ACCORDING TO THE PLAT THEREOF AS RECORDED IN PLAT BOOK 42, PAGE 46 OF THE PUBLIC RECORDS OF BROWARD COUNTY, FLORIDA, BEING A STRIP OF LAND 40.00 FEET IN WIDTH, LYING 20.00 FEET ON EACH SIDE OF AND PARALLEL WITH, WHEN MEASURED AT RIGHT ANGLES TO THE FOLLOWING DESCRIBED CENTERLINE:


COMMENCE AT THE MOST EASTERLY SOUTHWEST CORNER OF A RESERVED AREA AS SHOWN ON SAID PLAT, SAID POINT BEING ON THE EAST RIGHT-OF-WAY LINE OF COUNTRY CLUB CIRCLE AS SHOWN ON SAID PLAT; THENCE NORTH 51°06'20" EAST, ALONG THE SOUTHEASTERLY LINE OF SAID RESERVED AREA, A DISTANCE OF 155.42 FEET; THENCE NORTH 40°49'45" WEST, A DISTANCE OF 35.74 FEET; THENCE NORTH 69°53'36" WEST, A DISTANCE OF 63.73 FEET; THENCE NORTH 74°05'43" WEST, A DISTANCE OF 73.64 FEET; THENCE NORTH 62°48'45" WEST, A DISTANCE OF 96.74 FEET; THENCE NORTH 10°34'10" WEST, A DISTANCE OF 66.62 FEET; THENCE NORTH 27°41'21" WEST, A DISTANCE OF 104.39 FEET TO THE POINT OF BEGINNING OF SAID CENTERLINE, SAID POINT BEING ON THE NORTHWESTERLY LINE SAID RESERVED AREA; THENCE CONTINUE NORTH 27°41'21" WEST, A DISTANCE OF 494.91 FEET; THENCE NORTH 29°15'09" EAST, A DISTANCE OF 273.75 FEET; THENCE NORTH 13°40'43" WEST, A DISTANCE OF 32.32 FEET TO THE POINT OF TERMINUS, SAID POINT BEING ON THE SOUTHEASTERLY LINE OF A 35 FOOT WIDE CITY OF FORT LAUDERDALE UTILITY EASEMENT AS SHOWN ON SAID PLAT.

SAID LANDS SITUATE LYING AND BEING IN THE CITY OF FORT LAUDERDALE, BROWARD COUNTY, FLORIDA CONTAINING 0.736 ACRES OR (32,039 SQUARE FEET) MORE OR LESS.

CERTIFICATE:

WE HEREBY CERTIFY THAT THIS DESCRIPTION AND SKETCH CONFORMS TO THE MINIMUM TECHNICAL STANDARDS FOR LAND SURVEYING IN THE STATE OF FLORIDA, AS OUTLINED IN RULES 5J-17, (FLORIDA ADMINISTRATIVE CODE), AS ADOPTED BY THE DEPARTMENT OF AGRICULTURE AND CONSUMER SERVICES, BOARD OF PROFESSIONAL SURVEYORS AND MAPPERS IN SEPTEMBER, 1981, AS AMENDED, PURSUANT TO CHAPTER 472.027 OF THE FLORIDA STATUTES, AND IS TRUE AND CORRECT TO THE BEST OF MY KNOWLEDGE AND BELIEF.

CRAVEN THOMPSON & ASSOCIATES, INC.
CERTIFICATE OF AUTHORIZATION NO. LB271

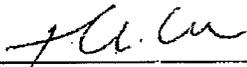

NOV 30 2012

THOMAS C. SHAHAN
PROFESSIONAL SURVEYOR AND MAPPER NO. 4387
STATE OF FLORIDA

THIS SKETCH & DESCRIPTION OR THE COPIES THEREOF ARE NOT VALID WITHOUT THE SIGNATURE AND THE ORIGINAL RAISED SEAL OF A FLORIDA LICENSED SURVEYOR AND MAPPER.

SEE SHEET 1 OF 4 FOR LOCATION SKETCH, SURVEYOR'S NOTES AND ABBREVIATION LEGEND.
SEE SHEETS 3 AND 4 OF 4 FOR BOUNDARY INFORMATION SKETCH.

SHEET 2 OF 4 SHEETS
JOB NO. 09-0026
DATED: November 27, 2012



CRAVEN • THOMPSON & ASSOCIATES, INC.

ENGINEERS PLANNERS SURVEYORS

3563 N.W. 53RD STREET, FORT LAUDERDALE, FLORIDA 33309 FAX: (954) 739-6409 TEL.: (954) 739-6400
 FLORIDA LICENSED ENGINEERING, SURVEYING & MAPPING BUSINESS No. 271
 FLORIDA LICENSED LANDSCAPE ARCHITECTURE BUSINESS No. C000114

MATERIAL SHOWN HEREON IS THE PROPERTY OF CRAVEN • THOMPSON & ASSOCIATES, INC. AND SHALL NOT BE REPRODUCED IN WHOLE OR IN PART WITHOUT PERMISSION OF CRAVEN • THOMPSON & ASSOCIATES, INC. WRITING CRAVEN • THOMPSON & ASSOCIATES, INC. COPYRIGHT © 2004


FOR: THE CITY OF FORT LAUDERDALE



SCALE: 1" = 100'

NOTE: THIS IS NOT A SKETCH OF SURVEY, but only a graphic depiction of the description shown hereon. There has been no field work, viewing of the subject property, or monuments set in connection with the preparation of the information shown hereon.

SKETCH TO ACCOMPANY DESCRIPTION 40' WIDE RAW WATER LINE PW#33 TO PW#34

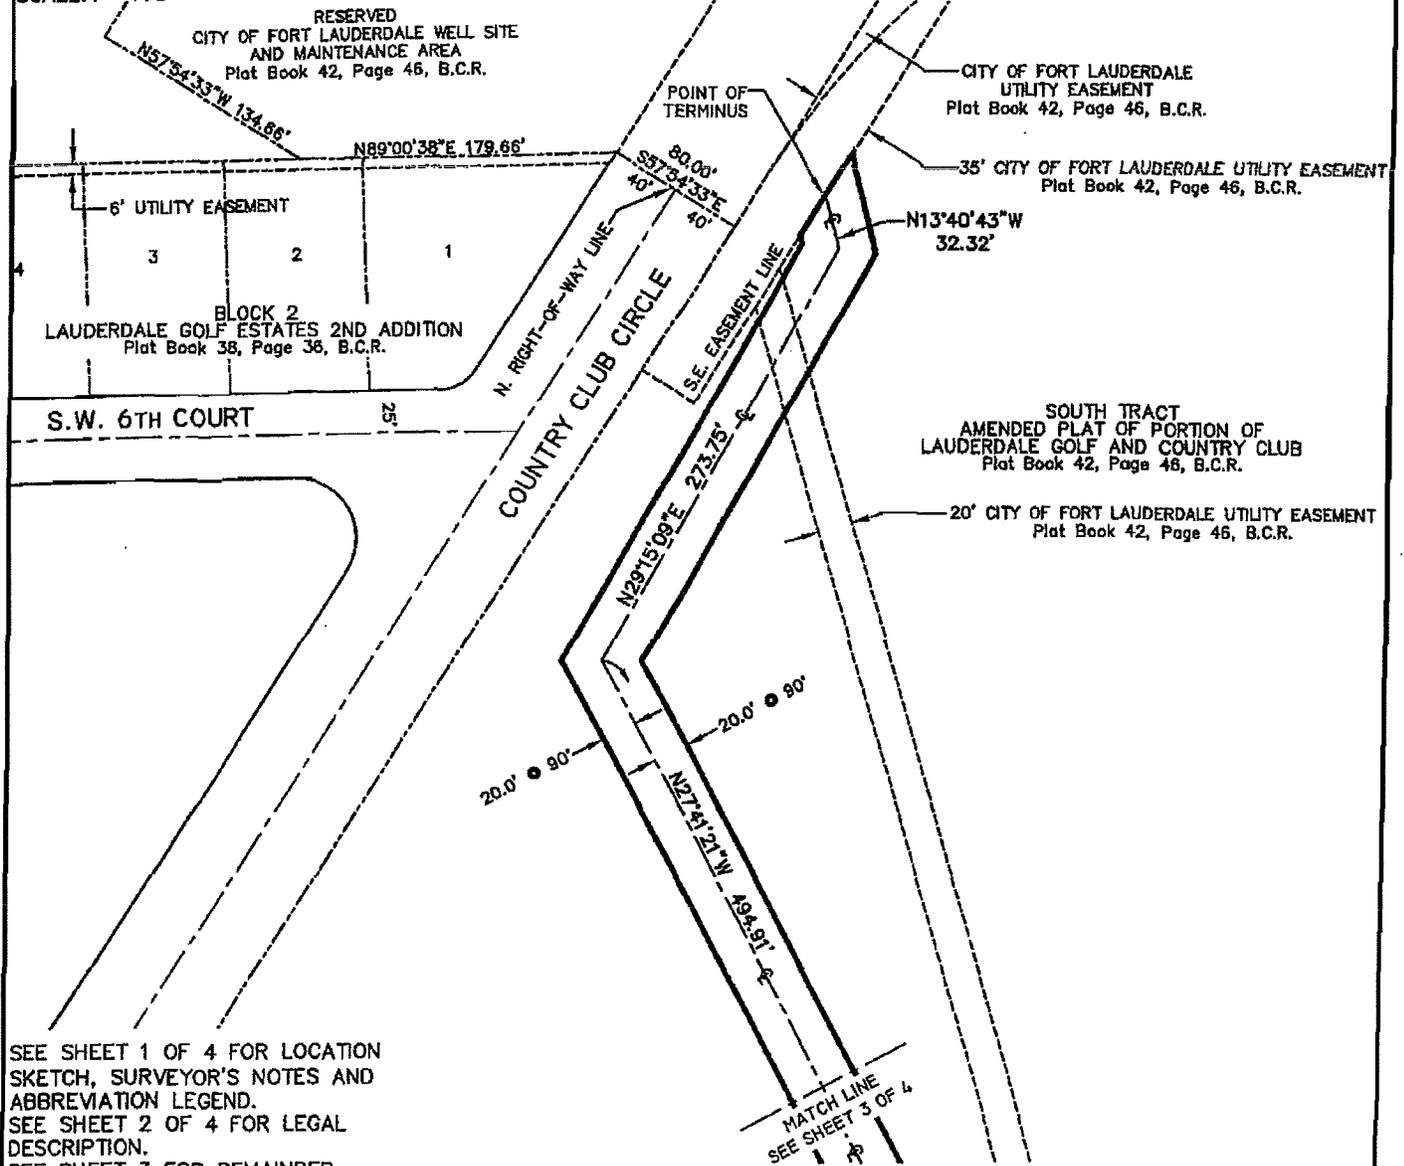

SEE SHEET 1 OF 4 FOR LOCATION SKETCH, SURVEYOR'S NOTES AND ABBREVIATION LEGEND.
 SEE SHEET 2 OF 4 FOR LEGAL DESCRIPTION.
 SEE SHEET 3 FOR REMAINDER OF BOUNDARY INFORMATION.

SHEET 4 OF 4 SHEETS

UPDATES and/or REVISIONS	DATE	BY	CK'D

NOTE The undersigned and CRAVEN-THOMPSON & ASSOCIATES, INC. make no representations or guarantees as to the information reflected hereon pertaining to easements, rights-of-way, set back lines, reservations, agreements and other similar matters, and further, this instrument is not intended to reflect or set forth all such matters. Such information should be obtained and confirmed by others through appropriate title verification.

NOTE Lands shown hereon were not abstracted for right-of-way and/or easements of record.

G:\2009\09-0026 DIXIE WELL FIELD EASEMENTS\DWG\SD-40' WATER EASE PW 33 TO PW 34REV.DWG

DESCRIPTION: (ACCESS WAY-GENERATOR BUILDING & PW#28)

A PORTION OF WEST TRACT, AMENDED PLAT OF PORTION OF LAUDERDALE GOLF AND COUNTRY CLUB, ACCORDING TO THE PLAT THEREOF AS RECORDED IN PLAT BOOK 42, PAGE 46 OF THE PUBLIC RECORDS OF BROWARD COUNTY, FLORIDA, BEING MORE PARTICULARLY DESCRIBED AS FOLLOWS:

COMMENCING AT THE NORTHWEST CORNER OF A RESERVED AREA AS SHOWN ON SAID PLAT, SAID POINT BEING ON THE WEST LINE OF SECTION 12, TOWNSHIP 50 SOUTH, RANGE 41 EAST, AND LYING 1311.20 FEET NORTH OF THE WEST ONE-QUARTER (W. 1/4) CORNER OF SAID SECTION 12; THENCE NORTH 87°52'27" EAST, ALONG THE NORTH LINE OF SAID RESERVED AREA, A DISTANCE OF 30.19 FEET TO THE POINT OF BEGINNING; THENCE NORTH 02°07'26" WEST, A DISTANCE OF 117.51 FEET; THENCE NORTH 01°47'46" WEST, A DISTANCE OF 339.83 FEET; THENCE NORTH 01°41'47" WEST, A DISTANCE OF 110.15 FEET; THENCE NORTH 00°58'54" WEST, A DISTANCE OF 52.53 FEET; THENCE NORTH 87°52'27" EAST, ALONG THE SOUTH LINE OF A RESERVED AREA AS SHOWN ON SAID PLAT, A DISTANCE OF 20.00 FEET; THENCE SOUTH 00°58'54" EAST, A DISTANCE OF 52.81 FEET; THENCE SOUTH 01°41'47" EAST, A DISTANCE OF 110.01 FEET; THENCE SOUTH 01°47'46" EAST, A DISTANCE OF 23.75 FEET TO THE POINT OF CURVATURE OF A CIRCULAR CURVE TO THE LEFT; THENCE SOUTHERLY, SOUTHEASTERLY AND EASTERLY ALONG THE ARC OF SAID CURVE HAVING A RADIUS OF 44.25 FEET, A CENTRAL ANGLE OF 90°00'00" FOR A DISTANCE OF 69.51 FEET; THENCE SOUTH 01°47'46" EAST, A DISTANCE OF 16.50 FEET; THENCE SOUTH 88°12'14" WEST, A DISTANCE OF 1.00 FOOT TO THE POINT OF CURVATURE OF A CIRCULAR CURVE TO THE LEFT; THENCE WESTERLY, SOUTHWESTERLY AND SOUTHERLY ALONG THE ARC OF SAID CURVE HAVING A RADIUS OF 43.25 FEET, A CENTRAL ANGLE OF 90°00'00" FOR A DISTANCE OF 67.94 FEET TO THE POINT OF TANGENCY; THENCE SOUTH 01°47'46" EAST, A DISTANCE OF 212.01 FEET; THENCE SOUTH 02°07'26" EAST, A DISTANCE OF 117.45 FEET TO A POINT ON THE NORTH LINE OF SAID RESERVED AREA; THENCE SOUTH 87°52'27" WEST, ALONG SAID NORTH LINE, A DISTANCE OF 20.00 FEET TO THE POINT OF BEGINNING.

SAID LANDS SITUATE LYING AND BEING IN THE CITY OF FORT LAUDERDALE, BROWARD COUNTY, FLORIDA CONTAINING 0.320 ACRES OR (13,952 SQUARE FEET) MORE OR LESS.

CERTIFICATE:

WE HEREBY CERTIFY THAT THIS DESCRIPTION AND SKETCH CONFORMS TO THE MINIMUM TECHNICAL STANDARDS FOR LAND SURVEYING IN THE STATE OF FLORIDA, AS OUTLINED IN RULES 5J-17, (FLORIDA ADMINISTRATIVE CODE), AS ADOPTED BY THE DEPARTMENT OF AGRICULTURE AND CONSUMER SERVICES, BOARD OF PROFESSIONAL SURVEYORS AND MAPPERS IN SEPTEMBER, 1981, AS AMENDED, PURSUANT TO CHAPTER 472.027 OF THE FLORIDA STATUTES, AND IS TRUE AND CORRECT TO THE BEST OF MY KNOWLEDGE AND BELIEF.

CRAVEN THOMPSON & ASSOCIATES, INC.
CERTIFICATE OF AUTHORIZATION NO. LB271


THOMAS C. SHAHAN
PROFESSIONAL SURVEYOR AND MAPPER NO. 4387
STATE OF FLORIDA

NSV 3 0 2012

THIS SKETCH & DESCRIPTION OR THE COPIES THEREOF ARE NOT VALID WITHOUT THE SIGNATURE AND THE ORIGINAL RAISED SEAL OF A FLORIDA LICENSED SURVEYOR AND MAPPER.

SEE SHEET 1 OF 4 FOR LOCATION SKETCH, SURVEYOR'S NOTES AND ABBREVIATION LEGEND.
SEE SHEETS 3 AND 4 OF 4 FOR BOUNDARY INFORMATION SKETCH.

SHEET 2 OF 46 SHEETS
JOB NO. 09-0026
DATED: November 29, 2012



CRAVEN • THOMPSON & ASSOCIATES, INC.
ENGINEERS PLANNERS SURVEYORS

3563 N.W. 53RD STREET, FORT LAUDERDALE, FLORIDA 33309 FAX: (954) 739-6409 TEL.: (954) 739-6400
 FLORIDA LICENSED ENGINEERING, SURVEYING & MAPPING BUSINESS No. 271
 FLORIDA LICENSED LANDSCAPE ARCHITECTURE BUSINESS No. C000114

MATERIAL SHOWN HEREON IS THE PROPERTY OF CRAVEN-THOMPSON & ASSOCIATES, INC. AND SHALL NOT BE REPRODUCED IN WHOLE OR IN PART WITHOUT PERMISSION OF CRAVEN-THOMPSON & ASSOCIATES, INC. WRITING CRAVEN-THOMPSON & ASSOCIATES, INC. COPYRIGHT © 2004


FOR: THE CITY OF FORT LAUDERDALE



SCALE: 1"=100'

NOTE: THIS IS NOT A SKETCH OF SURVEY, but only a graphic depiction of the description shown hereon. There has been no field work, viewing of the subject property, or monuments set in connection with the preparation of the information shown hereon.

SKETCH TO ACCOMPANY DESCRIPTION
ACCESS WAY-GENERATOR BUILDING & PW#28

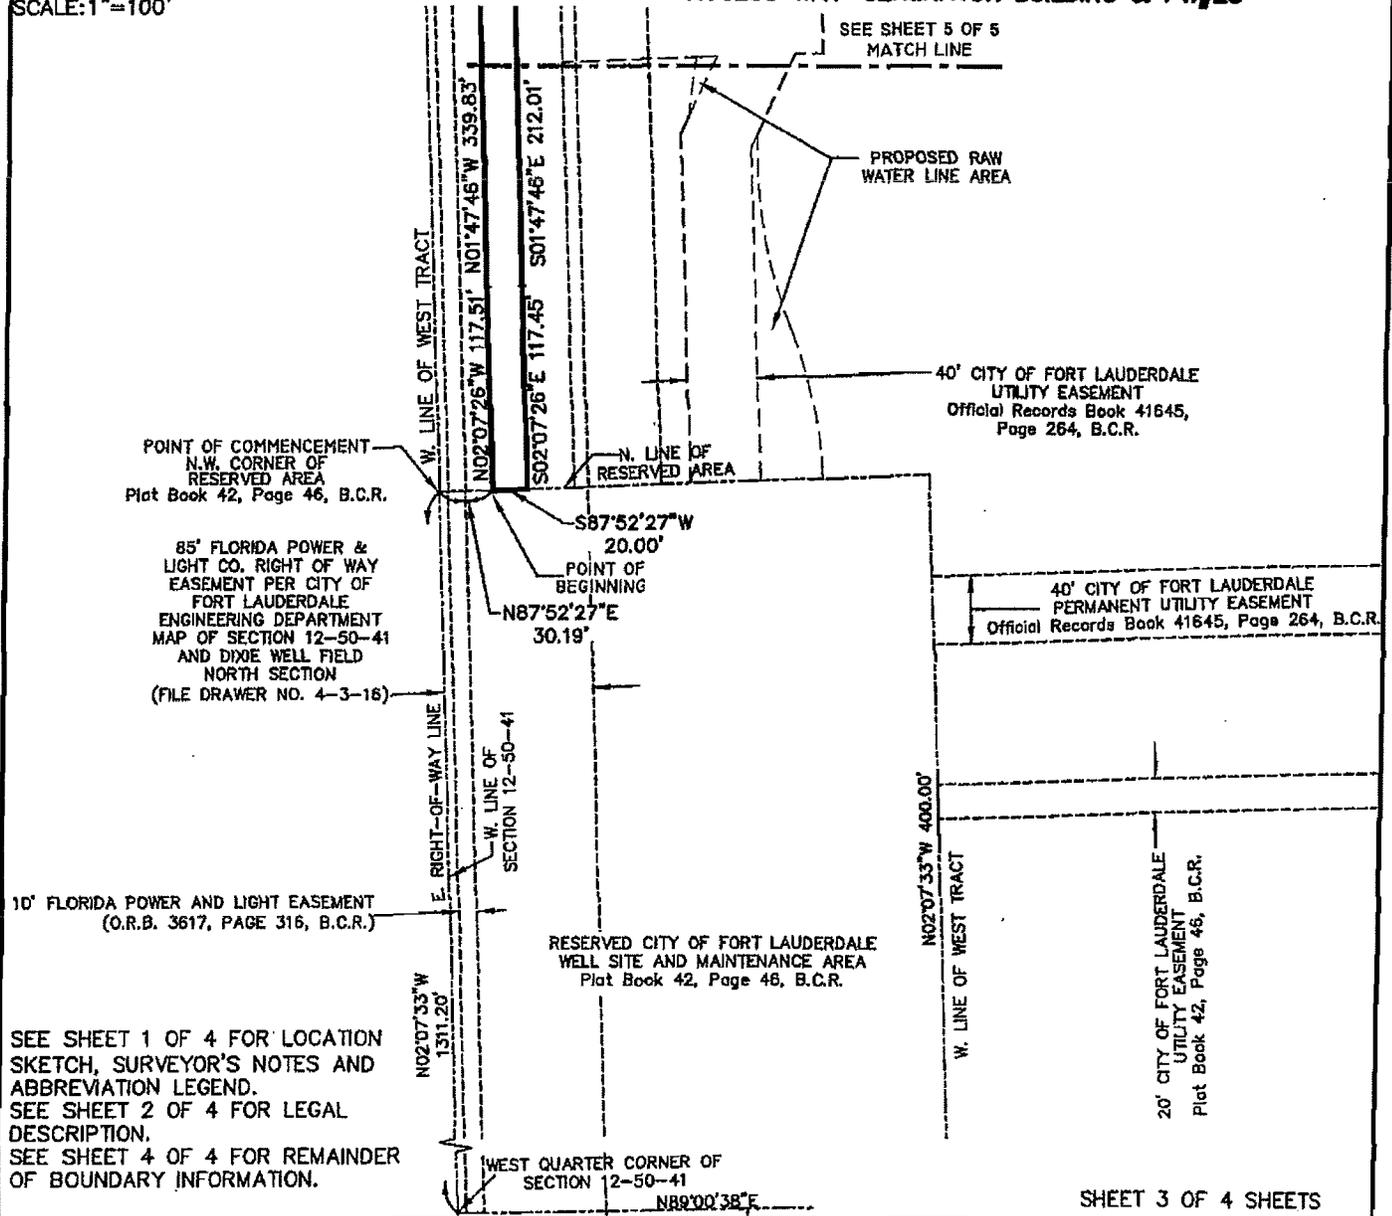

SHEET 3 OF 4 SHEETS

UPDATES and/or REVISIONS	DATE	BY	CK'D

NOTE The undersigned and CRAVEN-THOMPSON & ASSOCIATES, INC. make no representations or guarantees as to the information reflected hereon pertaining to easements, rights-of-way, set back lines, reservations, agreements and other similar matters, and further, this instrument is not intended to reflect or set forth all such matters. Such information should be obtained and confirmed by others through appropriate title verification.

NOTE Lands shown hereon were not abstracted for right-of-way and/or easements of record.

G:\2009\09-0026 DIXIE WELL FIELD EASEMENTS\DWG\SD-ACCESS EASE GEN BLDG & PW 28REV.DWG

JOB NO.: 09-0026	DRAWN BY: T.S.	CHECKED BY: R.Y.	F.B.N/A	PG.N/A	DATED: 11-29-12
------------------	----------------	------------------	---------	--------	-----------------



CRAVEN • THOMPSON & ASSOCIATES, INC.

ENGINEERS • PLANNERS • SURVEYORS

3563 N.W. 53RD STREET, FORT LAUDERDALE, FLORIDA 33309 FAX: (954) 739-6409 TEL.: (954) 739-6400
 FLORIDA LICENSED ENGINEERING, SURVEYING & MAPPING BUSINESS No. 271
 FLORIDA LICENSED LANDSCAPE ARCHITECTURE BUSINESS No. C000714

MATERIAL SHOWN HEREON IS THE PROPERTY OF CRAVEN-THOMPSON & ASSOCIATES, INC. AND SHALL NOT BE REPRODUCED IN WHOLE OR IN PART WITHOUT PERMISSION OF CRAVEN-THOMPSON & ASSOCIATES, INC. WRITING CRAVEN-THOMPSON & ASSOCIATES, INC. COPYRIGHT ©2004

FOR: THE CITY OF FORT LAUDERDALE



SCALE: 1"=800'

SURVEYOR'S NOTES:


- 1) THE BEARINGS SHOWN HEREON ARE BASED ON THE NORTH AMERICAN DATUM OF 1983/1990 (NAD 83/90), STATE PLANE COORDINATE SYSTEM (FLORIDA EAST ZONE) AND BASED ON NATIONAL GEODETIC SURVEY MONUMENTS "N546" AND "ANNA" AS REFERENCED ON AS-BUILT PLANS PREPARED BY SCOTT A. GUZZI & ASSOCIATES, INC. DATED 11-28-05, FILE NO. WS-04-07, SHEETS C-31 THRU C-51. THE ANGULAR DEFLECTION DIFFERENCE FROM BEARINGS SHOWN ON THE AMENDED PLAT OF PORTION OF LAUDERDALE GOLF AND COUNTRY CLUB, PLAT BOOK 42, PAGE 46, BROWARD COUNTY RECORDS IS -0°21'12".
- 2) THIS DOCUMENT CONSISTS OF 6 SHEETS AND EACH SHEET SHALL NOT BE CONSIDERED FULL, VALID AND COMPLETE UNLESS ATTACHED TO THE OTHERS.
- 3) ALL EASEMENTS SHOWN HEREON ARE PER THE RECORD PLAT UNLESS OTHERWISE NOTED.
- 4) THE SIDELINES OF THIS EASEMENT ARE TO SHORTENED OR LENGTHENED SO AS TO CREATE A CONTINUOUS STRIP.
- 5) SEE SHEETS 2 AND 3 OF 6 FOR LEGAL DESCRIPTION.
- 6) SEE SHEETS 4, 5 & 6 OF 6 FOR BOUNDARY INFORMATION SKETCH.

ABBREVIATION LEGEND

- B.C.R. BROWARD COUNTY RECORDS
- (C) CALCULATED DIMENSION
- (P) PLAT DIMENSION
- R RADIUS
- Δ CENTRAL ANGLE
- A ARC DISTANCE
- ⊙ CENTERLINE
- PW PRODUCTION WELL
- O.R.B. OFFICIAL RECORDS BOOK
- PG PAGE

NOTE: THIS IS NOT A SKETCH OF SURVEY, but only a graphic depiction of the description shown hereon. There has been no field work, viewing of the subject property, or monuments set in connection with the preparation of the information shown hereon.

LOCATION SKETCH ACCESS WAY-PRODUCTION WELL #34 TO #29

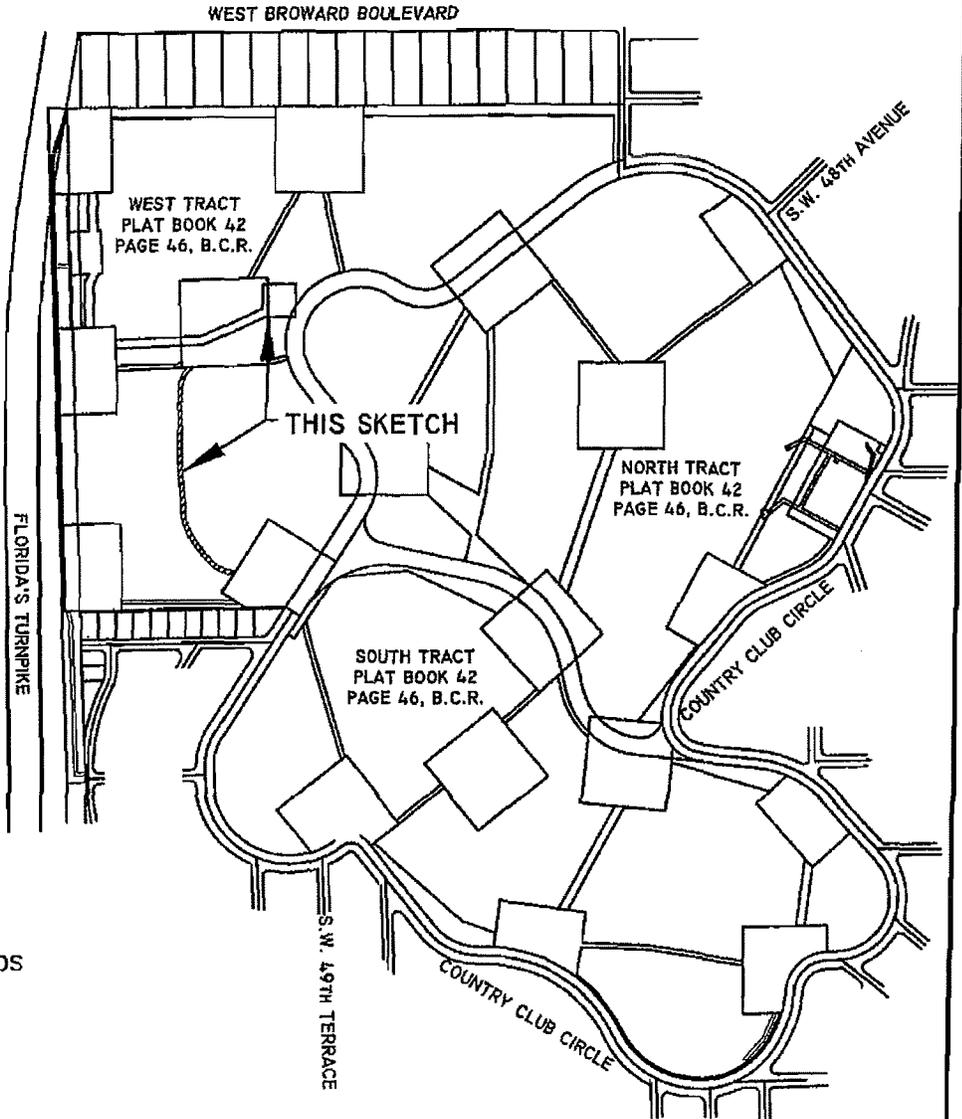

SHEET 1 OF 6 SHEETS

UPDATES and/or REVISIONS	DATE	BY	CK'D

NOTE The undersigned and CRAVEN-THOMPSON & ASSOCIATES, INC. make no representations or guarantees as to the information reflected hereon pertaining to easements, rights-of-way, set back lines, reservations, agreements and other similar matters, and further, this instrument is not intended to reflect or set forth all such matters. Such information should be obtained and confirmed by others through appropriate title verification.

NOTE Lands shown hereon were not abstracted for right-of-way and/or easements of record.

G:\2009\09-0026 DIXIE WELL FIELD EASEMENTS\DWG\SD-ACCESS EASE PW 29REV.DWG

DESCRIPTION: (ACCESS WAY-PRODUCTION WELL #34 TO #29)

A PORTION OF WEST TRACT, AMENDED PLAT OF PORTION OF LAUDERDALE GOLF AND COUNTRY CLUB, ACCORDING TO THE PLAT THEREOF AS RECORDED IN PLAT BOOK 42, PAGE 46 OF THE PUBLIC RECORDS OF BROWARD COUNTY, FLORIDA, BEING A STRIP OF LAND 20.00 FEET IN WIDTH, LYING 10.00 FEET ON EACH SIDE OF AND PARALLEL WITH, WHEN MEASURED AT RIGHT ANGLES TO THE FOLLOWING DESCRIBED CENTERLINE:

COMMENCING AT THE NORTHEAST CORNER OF LOT 1, BLOCK 2, LAUDERDALE GOLF ESTATES 2ND ADDITION, ACCORDING TO THE PLAT THEREOF AS RECORDED IN PLAT BOOK 38, PAGE 36 OF SAID PUBLIC RECORDS; THENCE SOUTH 89°00'38" WEST, ALONG A NORTH LINE OF SAID BLOCK 2, A DISTANCE OF 180.88 FEET; THENCE NORTH 57°54'33" WEST, A DISTANCE OF 133.44 FEET; THENCE NORTH 32°05'27" EAST, A DISTANCE OF 106.46 FEET TO THE POINT OF BEGINNING OF SAID CENTERLINE, THE LAST TWO (2) DESCRIBED COURSES AND DISTANCES BEING ALONG THE SOUTHERLY AND WESTERLY LINES OF A RESERVED AREA AS SHOWN ON SAID AMENDED PLAT OF PORTION OF LAUDERDALE GOLF AND COUNTRY CLUB; THENCE NORTH 77°11'36" WEST, A DISTANCE OF 39.41 FEET TO THE POINT OF CURVATURE OF A CIRCULAR CURVE TO THE RIGHT; THENCE WESTERLY AND NORTHWESTERLY ALONG THE ARC OF SAID CURVE, HAVING A RADIUS OF 120.00 FEET, A CENTRAL ANGLE OF 34°01'48" FOR A DISTANCE OF 71.27 FEET TO THE POINT OF COMPOUND CURVATURE OF A CIRCULAR CURVE TO THE RIGHT; THENCE NORTHWESTERLY ALONG THE ARC OF SAID CURVE, HAVING A RADIUS OF 733.00 FEET, A CENTRAL ANGLE OF 13°13'40" FOR A DISTANCE OF 169.23 FEET TO THE POINT OF COMPOUND CURVATURE OF A CIRCULAR CURVE TO THE RIGHT; THENCE NORTHWESTERLY AND NORTHERLY ALONG THE ARC OF SAID CURVE, HAVING A RADIUS OF 245.00 FEET, A CENTRAL ANGLE OF 29°57'33" FOR A DISTANCE OF 128.11 FEET TO THE POINT OF REVERSE CURVATURE OF A CIRCULAR CURVE TO THE LEFT; THENCE NORTHERLY ALONG THE ARC OF SAID CURVE, HAVING A RADIUS OF 880.00 FEET, A CENTRAL ANGLE OF 6°28'06" FOR A DISTANCE OF 99.35 FEET TO THE POINT OF TANGENCY; THENCE NORTH 06°26'41" WEST, A DISTANCE OF 28.18 FEET; THENCE NORTH 04°43'44" WEST, A DISTANCE OF 76.83 FEET TO THE POINT OF CURVATURE OF A CIRCULAR CURVE TO THE RIGHT; THENCE NORTHERLY ALONG THE ARC OF SAID CURVE, HAVING A RADIUS OF 1115.00 FEET, A CENTRAL ANGLE OF 8°20'45" FOR A DISTANCE OF 162.41 FEET TO THE POINT OF REVERSE CURVATURE OF A CIRCULAR CURVE TO THE LEFT; THENCE NORTHERLY ALONG THE ARC OF SAID CURVE, HAVING A RADIUS OF 595.00 FEET, A CENTRAL ANGLE OF 8°41'03" FOR A DISTANCE OF 90.18 FEET TO THE POINT OF REVERSE CURVATURE OF A CIRCULAR CURVE TO THE RIGHT; THENCE NORTHERLY ALONG THE ARC OF SAID CURVE, HAVING A RADIUS OF 750.00 FEET, A CENTRAL ANGLE OF 7°41'54" FOR A DISTANCE OF 100.77 FEET TO THE POINT OF COMPOUND CURVATURE OF A CIRCULAR CURVE TO THE RIGHT; THENCE NORTHERLY AND NORTHEASTERLY ALONG THE ARC OF SAID CURVE, HAVING A RADIUS OF 140.00 FEET, A CENTRAL ANGLE OF 41°00'05" FOR A DISTANCE OF 100.19 FEET TO THE POINT OF TANGENCY; THENCE NORTH 43°37'57" EAST, A DISTANCE OF 134.57 FEET TO THE POINT OF CURVATURE OF A CIRCULAR CURVE TO THE RIGHT; THENCE NORTHEASTERLY ALONG THE ARC OF SAID CURVE, HAVING A RADIUS OF 150.00 FEET, A CENTRAL ANGLE OF 25°37'06" FOR A DISTANCE OF 67.07 FEET TO THE POINT OF TANGENCY; THENCE NORTH 69°15'03" EAST, A DISTANCE OF 62.70 FEET TO THE POINT OF CURVATURE OF A CIRCULAR CURVE TO THE LEFT; THENCE NORTHEASTERLY ALONG THE ARC OF SAID CURVE, HAVING A RADIUS OF 165.00 FEET, A CENTRAL ANGLE OF 24°32'27" FOR A DISTANCE OF 70.67 FEET TO THE POINT OF REVERSE CURVATURE OF A CIRCULAR CURVE TO THE RIGHT; THENCE NORTHEASTERLY ALONG THE ARC OF SAID CURVE, HAVING A RADIUS OF 175.00 FEET, A CENTRAL ANGLE OF 21°43'14" FOR A DISTANCE OF 66.34 FEET TO THE POINT OF TANGENCY; THENCE NORTH 66°25'50" EAST, A DISTANCE OF 47.38 FEET TO THE POINT OF TERMINUS.

SHEET 2 OF 6 SHEETS

JOB NO. 09-0026

DATED: November 30, 2012

LESS AND EXCEPT:


THAT PORTION OF THE ABOVE DESCRIBED PROPERTY LYING WITHIN A RESERVED AREA, AS SHOWN ON SAID AMENDED PLAT OF PORTION OF LAUDERDALE GOLF AND COUNTRY CLUB AND LYING WITHIN THAT CERTAIN CITY OF FORT LAUDERDALE PERMANENT UTILITY EASEMENT RECORDED IN OFFICIAL RECORDS BOOK 41760, PAGE 397 OF SAID PUBLIC RECORDS.

SAID LANDS SITUATE LYING AND BEING IN THE CITY OF FORT LAUDERDALE, BROWARD COUNTY, FLORIDA CONTAINING 0.495 ACRES OR (21,582 SQUARE FEET) MORE OR LESS.

CERTIFICATE:

WE HEREBY CERTIFY THAT THIS DESCRIPTION AND SKETCH CONFORMS TO THE MINIMUM TECHNICAL STANDARDS FOR LAND SURVEYING IN THE STATE OF FLORIDA, AS OUTLINED IN RULES 5J-17, (FLORIDA ADMINISTRATIVE CODE), AS ADOPTED BY THE DEPARTMENT OF AGRICULTURE AND CONSUMER SERVICES, BOARD OF PROFESSIONAL SURVEYORS AND MAPPERS IN SEPTEMBER, 1981, AS AMENDED, PURSUANT TO CHAPTER 472.027 OF THE FLORIDA STATUTES, AND IS TRUE AND CORRECT TO THE BEST OF MY KNOWLEDGE AND BELIEF.

CRAVEN THOMPSON & ASSOCIATES, INC.
CERTIFICATE OF AUTHORIZATION NO. LB271

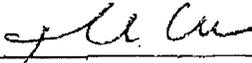

NOV 30 2012

THOMAS C. SHAHAN
PROFESSIONAL SURVEYOR AND MAPPER NO. 4387
STATE OF FLORIDA

THIS SKETCH & DESCRIPTION OR THE COPIES THEREOF ARE NOT VALID WITHOUT THE SIGNATURE AND THE ORIGINAL RAISED SEAL OF A FLORIDA LICENSED SURVEYOR AND MAPPER.

SEE SHEET 1 OF 6 FOR LOCATION SKETCH, SURVEYOR'S NOTES AND ABBREVIATION LEGEND.
SEE SHEETS 4, 5 AND 6 OF 6 FOR BOUNDARY INFORMATION SKETCH.

SHEET 3 OF 6 SHEETS
JOB NO. 09-0026
DATED: November 30, 2012



Craven • Thompson & Associates, Inc.
ENGINEERS PLANNERS SURVEYORS

3563 N.W. 53RD STREET, FORT LAUDERDALE, FLORIDA 33309 FAX: (954) 739-6409 TEL.: (954) 739-6400
 FLORIDA LICENSED ENGINEERING, SURVEYING & MAPPING BUSINESS No. 271
 FLORIDA LICENSED LANDSCAPE ARCHITECTURE BUSINESS No. C000114

MATERIAL SHOWN HEREON IS THE PROPERTY OF CRAVEN-THOMPSON & ASSOCIATES, INC. AND SHALL NOT BE REPRODUCED IN WHOLE OR IN PART WITHOUT PERMISSION OF CRAVEN-THOMPSON & ASSOCIATES, INC. WRITING CRAVEN-THOMPSON & ASSOCIATES, INC. COPYRIGHT © 2004


FOR: THE CITY OF FORT LAUDERDALE

NOTE: THIS IS NOT A SKETCH OF SURVEY, but only a graphic depiction of the description shown hereon. There has been no field work, viewing of the subject property, or monuments set in connection with the preparation of the information shown hereon.

SKETCH TO ACCOMPANY DESCRIPTION
ACCESS WAY-PRODUCTION WELL #34 TO #29



SCALE: 1" = 100'

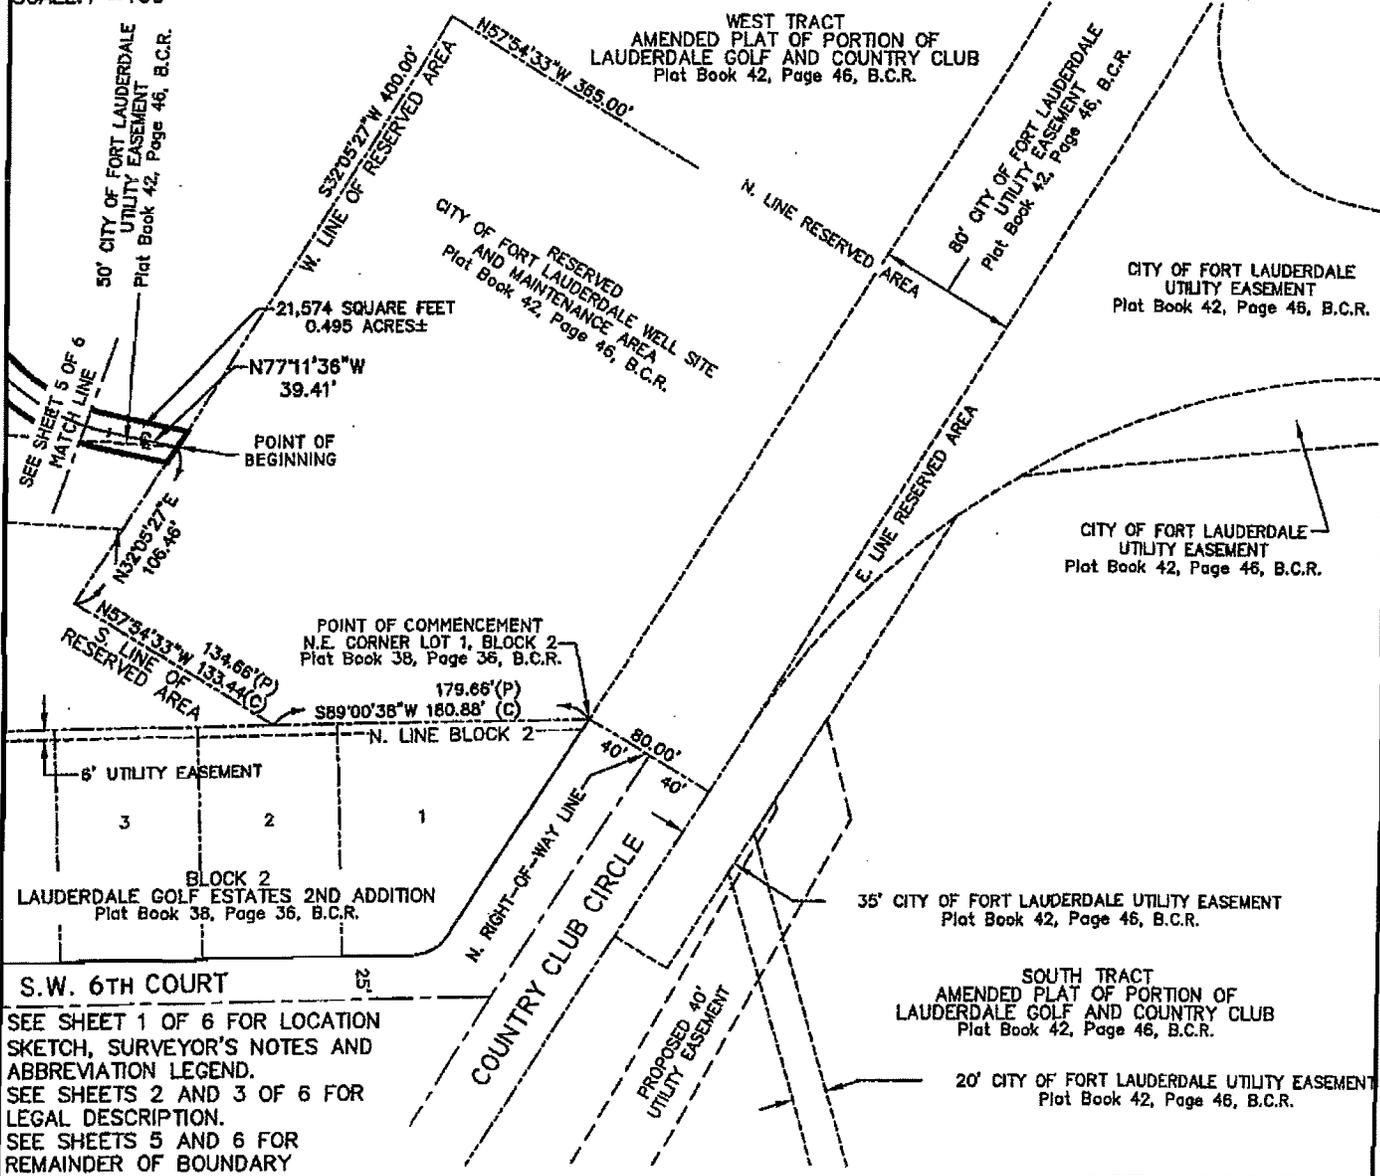

SEE SHEET 1 OF 6 FOR LOCATION SKETCH, SURVEYOR'S NOTES AND ABBREVIATION LEGEND.
 SEE SHEETS 2 AND 3 OF 6 FOR LEGAL DESCRIPTION.
 SEE SHEETS 5 AND 6 FOR REMAINDER OF BOUNDARY INFORMATION.

SHEET 4 OF 6 SHEETS

UPDATES and/or REVISIONS	DATE	BY	CK'D

NOTE The undersigned and CRAVEN-THOMPSON & ASSOCIATES, INC. make no representations or guarantees as to the information reflected hereon pertaining to easements, rights-of-way, set back lines, reservations, agreements and other similar matters, and further, this instrument is not intended to reflect or set forth all such matters. Such information should be obtained and confirmed by others through appropriate title verification.

NOTE Lands shown hereon were not abstracted for right-of-way and/or easements of record.

G:\2009\09-0026 DIXIE WELL FIELD EASEMENTS\DWG\SD-ACCESS EASE PW 29REV.DWG

JOB NO.: 09-0026	DRAWN BY: T.S.	CHECKED BY: R.Y.	F.B.N/A	PG.N/A	DATED: 11-30-12
------------------	----------------	------------------	---------	--------	-----------------



CRAVEN • THOMPSON & ASSOCIATES, INC.
ENGINEERS • PLANNERS • SURVEYORS


3563 N.W. 53RD STREET, FORT LAUDERDALE, FLORIDA 33309 FAX: (954) 739-6409 TEL.: (954) 739-6400
 FLORIDA LICENSED ENGINEERING, SURVEYING & MAPPING BUSINESS No. 271
 FLORIDA LICENSED LANDSCAPE ARCHITECTURE BUSINESS No. C000114

MATERIAL SHOWN HEREON IS THE PROPERTY OF CRAVEN-THOMPSON & ASSOCIATES, INC. AND SHALL NOT BE REPRODUCED IN WHOLE OR IN PART WITHOUT PERMISSION OF CRAVEN-THOMPSON & ASSOCIATES, INC. WRITING CRAVEN-THOMPSON & ASSOCIATES, INC. COPYRIGHT © 2004

FOR: THE CITY OF FORT LAUDERDALE

NOTE: THIS IS NOT A SKETCH OF SURVEY, but only a graphic depiction of the description shown hereon. There has been no field work, viewing of the subject property, or monuments set in connection with the preparation of the information shown hereon.

**SKETCH TO ACCOMPANY DESCRIPTION
 ACCESS WAY-PRODUCTION WELL #34 TO #29**

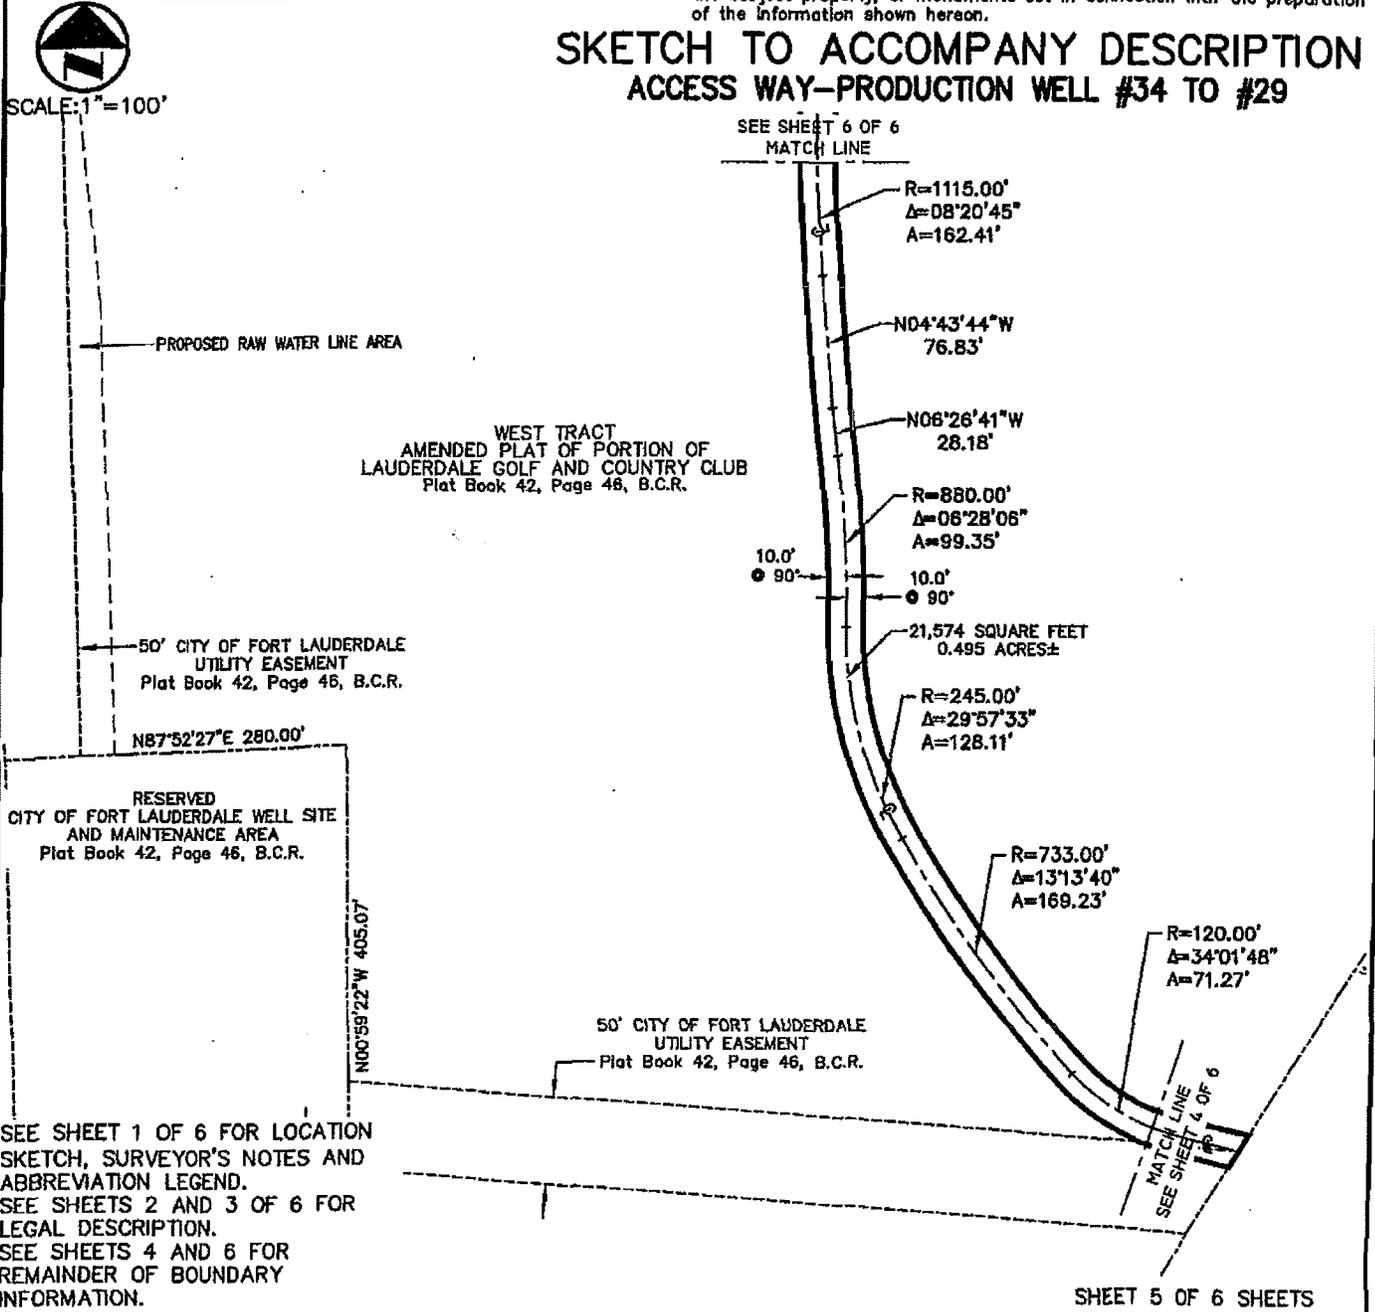

SEE SHEET 1 OF 6 FOR LOCATION SKETCH, SURVEYOR'S NOTES AND ABBREVIATION LEGEND.
 SEE SHEETS 2 AND 3 OF 6 FOR LEGAL DESCRIPTION.
 SEE SHEETS 4 AND 6 FOR REMAINDER OF BOUNDARY INFORMATION.

SHEET 5 OF 6 SHEETS

UPDATES and/or REVISIONS	DATE	BY	CK'D

NOTE The undersigned and CRAVEN-THOMPSON & ASSOCIATES, INC. make no representations or guarantees as to the information reflected hereon pertaining to easements, rights-of-way, set back lines, reservations, agreements and other similar matters, and further, this instrument is not intended to reflect or set forth all such matters. Such information should be obtained and confirmed by others through appropriate title verification.

NOTE Lands shown hereon were not abstracted for right-of-way and/or easements of record.
 G:\2009\09-0026 DIXIE WELL FIELD EASEMENTS\DWG\SD-ACCESS EASE PW 29REV.DWG



CRAVEN • THOMPSON & ASSOCIATES, INC.

ENGINEERS PLANNERS SURVEYORS

3563 N.W. 53RD STREET, FORT LAUDERDALE, FLORIDA 33309 FAX: (954) 739-6409 TEL.: (954) 739-6400
 FLORIDA LICENSED ENGINEERING, SURVEYING & MAPPING BUSINESS No. 271
 FLORIDA LICENSED LANDSCAPE ARCHITECTURE BUSINESS No. 0000114

MATERIAL SHOWN HEREON IS THE PROPERTY OF CRAVEN-THOMPSON & ASSOCIATES, INC. AND SHALL NOT BE REPRODUCED IN WHOLE OR IN PART WITHOUT PERMISSION OF CRAVEN-THOMPSON & ASSOCIATES, INC. WRITING CRAVEN-THOMPSON & ASSOCIATES, INC. COPYRIGHT ©2004

FOR: THE CITY OF FORT LAUDERDALE




SCALE: 1"=800'

NOTE: THIS IS NOT A SKETCH OF SURVEY, but only a graphic depiction of the description shown hereon. There has been no field work, viewing of the subject property, or monuments set in connection with the preparation of the information shown hereon.

LOCATION SKETCH RAW WATER PRODUCTION WELL #30

SURVEYOR'S NOTES:

- 1) THE BEARINGS SHOWN HEREON ARE BASED ON THE NORTH AMERICAN DATUM OF 1983/1990 (NAD 83/90), STATE PLANE COORDINATE SYSTEM (FLORIDA EAST ZONE) AND BASED ON NATIONAL GEODETIC SURVEY MONUMENTS "N546" AND "ANNA" AS REFERENCED ON AS-BUILT PLANS PREPARED BY SCOTT A. GUZZI & ASSOCIATES, INC. DATED 11-28-05, FILE NO. WS-04-07, SHEETS C-31 THRU C-51. THE ANGULAR DEFLECTION DIFFERENCE FROM BEARINGS SHOWN ON THE AMENDED PLAT OF PORTION OF LAUDERDALE GOLF AND COUNTRY CLUB, PLAT BOOK 42, PAGE 46, BROWARD COUNTY RECORDS IS -0°21'12".
- 2) THIS DOCUMENT CONSISTS OF 3 SHEETS AND EACH SHEET SHALL NOT BE CONSIDERED FULL, VALID AND COMPLETE UNLESS ATTACHED TO THE OTHERS.
- 3) ALL EASEMENTS SHOWN HEREON ARE PER THE RECORD PLAT UNLESS OTHERWISE NOTED.
- 4) SEE SHEET 2 OF 3 FOR LEGAL DESCRIPTION.
- 5) SEE SHEET 3 OF 3 FOR BOUNDARY INFORMATION SKETCH.

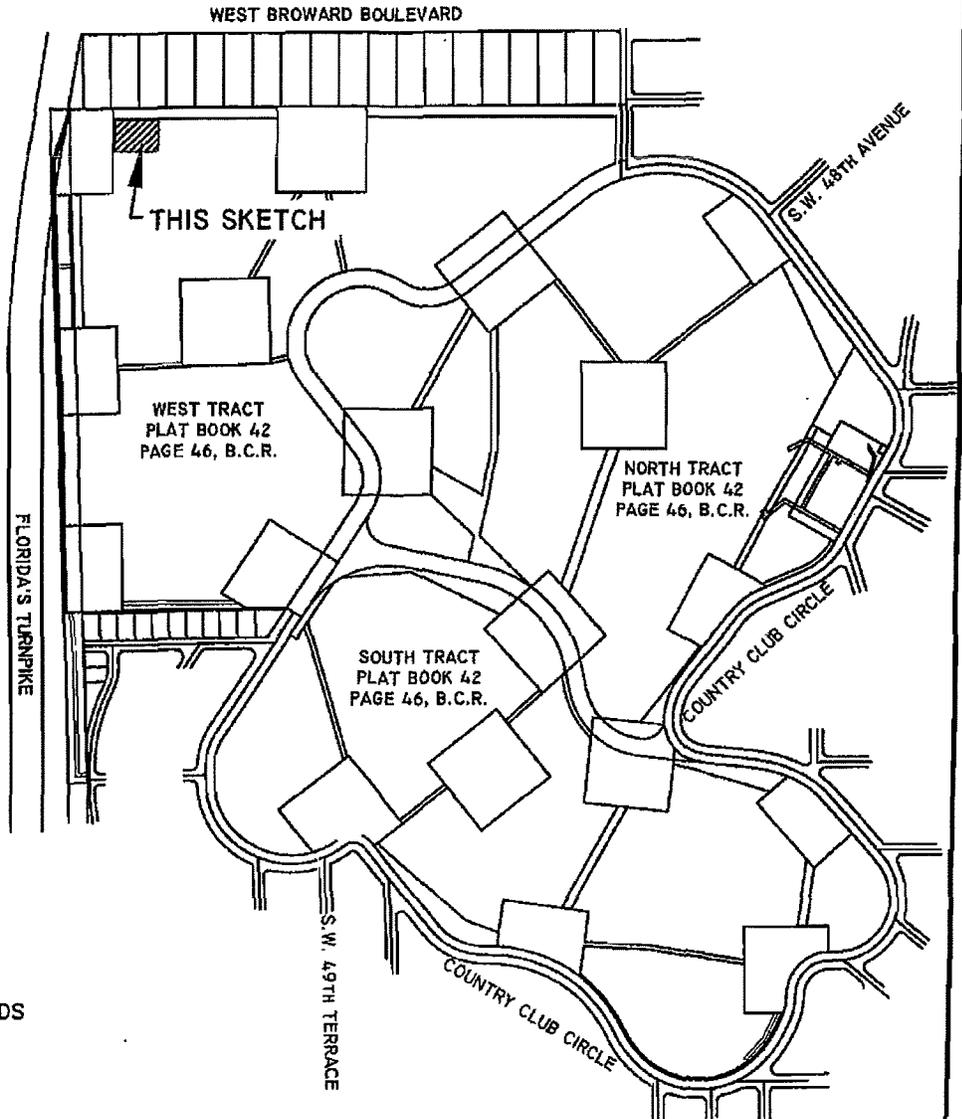

ABBREVIATION LEGEND

B.C.R.	BROWARD COUNTY RECORDS
R	RADIUS
Δ	CENTRAL ANGLE
A	ARC DISTANCE
⊙	CENTERLINE
PW	PRODUCTION WELL
O.R.B.	OFFICIAL RECORDS BOOK
PG.	PAGE

SHEET 1 OF 3 SHEETS

UPDATES and/or REVISIONS	DATE	BY	CK'D

NOTE The undersigned and CRAVEN-THOMPSON & ASSOCIATES, INC. make no representations or guarantees as to the information reflected hereon pertaining to easements, rights-of-way, set back lines, reservations, agreements and other similar matters, and further, this instrument is not intended to reflect or set forth all such matters. Such information should be obtained and confirmed by others through appropriate title verification.

NOTE Landa shown hereon were not abstracted for right-of-way and/or easements of record.

G:\2009\09-0026 DIXIE WELL FIELD EASEMENTS\DWG\50-BASE RAW WATER PROD WELLS 30 & 31REV.DWG

JOB NO.: 09-0026	DRAWN BY: T.S.	CHECKED BY: R.Y.	F.B. N/A	PG. N/A	DATED: 11-27-12
------------------	----------------	------------------	----------	---------	-----------------

DESCRIPTION: (RAW WATER PRODUCTION WELL #30)

A PORTION OF WEST TRACT, AMENDED PLAT OF PORTION OF LAUDERDALE GOLF AND COUNTRY CLUB, ACCORDING TO THE PLAT THEREOF AS RECORDED IN PLAT BOOK 42, PAGE 46 OF THE PUBLIC RECORDS OF BROWARD COUNTY, FLORIDA AND BEING MORE PARTICULARLY DESCRIBED AS FOLLOWS:

COMMENCING AT THE NORTHWEST CORNER OF SAID WEST TRACT, SAID POINT BEING ON THE WEST LINE OF SECTION 12, TOWNSHIP 50 SOUTH, RANGE 41 EAST AS SHOWN ON SAID PLAT; THENCE NORTH 89°28'37" EAST, ALONG THE NORTH LINE OF SAID WEST TRACT, SAID LINE BEING COINCIDENT WITH THE NORTH LINE OF A RESERVED AREA AS SHOWN ON SAID PLAT, A DISTANCE OF 300.62 FEET; THENCE SOUTH 00°31'23" EAST, A DISTANCE OF 50.00 FEET TO THE POINT OF BEGINNING; THENCE NORTH 89°28'37" EAST, ALONG THE SOUTH LINE OF A 50 FOOT WIDE UTILITY EASEMENT AS SHOWN ON SAID PLAT, A DISTANCE OF 200.00 FEET; THENCE SOUTH 00°31'23" EAST, A DISTANCE OF 150.00 FEET; THENCE SOUTH 89°28'37" WEST, A DISTANCE OF 200.00 FEET; THENCE NORTH 00°31'23" WEST, A DISTANCE OF 150.00 FEET TO THE POINT OF BEGINNING.


SAID LANDS SITUATE LYING AND BEING IN THE CITY OF FORT LAUDERDALE, BROWARD COUNTY, FLORIDA CONTAINING 0.689 ACRES OR (30,000 SQUARE FEET) MORE OR LESS.

CERTIFICATE:

WE HEREBY CERTIFY THAT THIS DESCRIPTION AND SKETCH CONFORMS TO THE MINIMUM TECHNICAL STANDARDS FOR LAND SURVEYING IN THE STATE OF FLORIDA, AS OUTLINED IN RULES 5J-17, (FLORIDA ADMINISTRATIVE CODE), AS ADOPTED BY THE DEPARTMENT OF AGRICULTURE AND CONSUMER SERVICES, BOARD OF PROFESSIONAL SURVEYORS AND MAPPERS IN SEPTEMBER, 1981, AS AMENDED, PURSUANT TO CHAPTER 472.027 OF THE FLORIDA STATUTES, AND IS TRUE AND CORRECT TO THE BEST OF MY KNOWLEDGE AND BELIEF.

CRAVEN THOMPSON & ASSOCIATES, INC.
CERTIFICATE OF AUTHORIZATION NO. LB271

NOV 30 2012

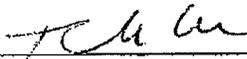

THOMAS C. SHAHIAN
PROFESSIONAL SURVEYOR AND MAPPER NO. 4387
STATE OF FLORIDA

THIS SKETCH & DESCRIPTION OR THE COPIES THEREOF ARE NOT VALID WITHOUT THE SIGNATURE AND THE ORIGINAL RAISED SEAL OF A FLORIDA LICENSED SURVEYOR AND MAPPER.

SEE SHEET 1 OF 3 FOR LOCATION SKETCH, SURVEYOR'S NOTES AND ABBREVIATION LEGEND.
SEE SHEET 3 OF 3 FOR BOUNDARY INFORMATION SKETCH.

SHEET 2 OF 3 SHEETS
JOB NO. 09-0026
DATED: November 27, 2012

