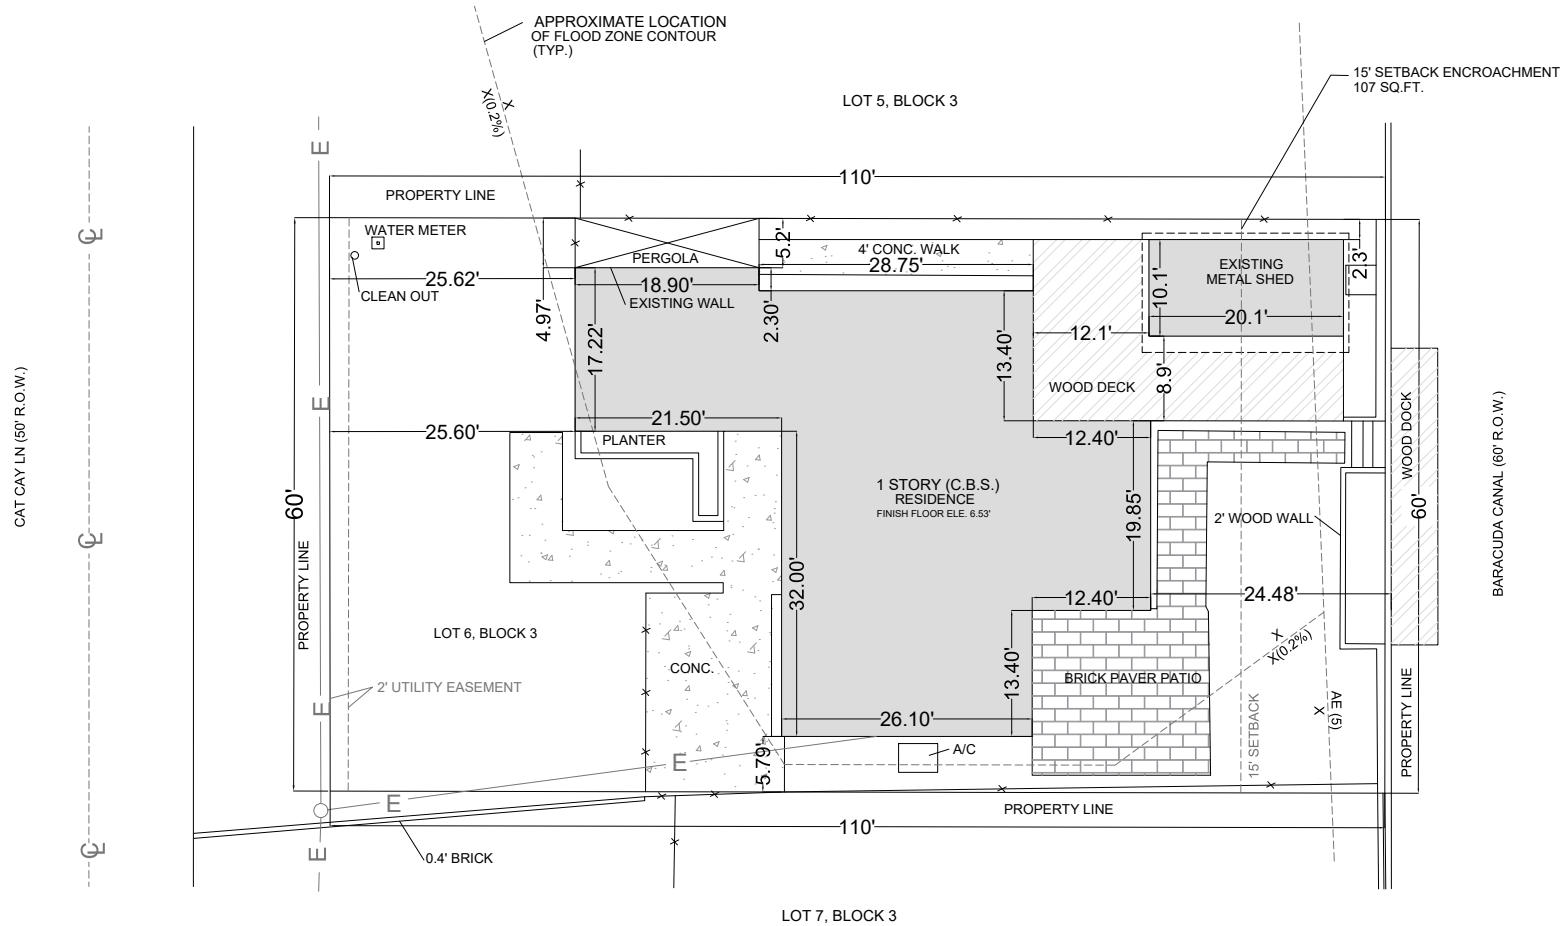


LEGAL DESCRIPTION:

LOT 6, BLOCK 3, OF "LAUDERDALE ISLES NO. 2",
ACCORDING TO THE PLAT THEREOF, AS RECORDED
IN PLAT BOOK 35, AT PAGE 2, OF
THE PUBLIC RECORDS OF BROWARD COUNTY,
FLORIDA.

**NOTES:**

ADDRESS:
2436 CAT CAY LN
FORT LAUDERDALE, FL 33312

SITE PLAN

LOT AREA: 0.15 ACRES

PARCEL ID: 504219040060

PLOT SIZE: 8.5" X 11"

DRAWING SCALE: 1"=20'

CAM #26-0026
Exhibit 6
Page 1 of 1

