


Las Olas

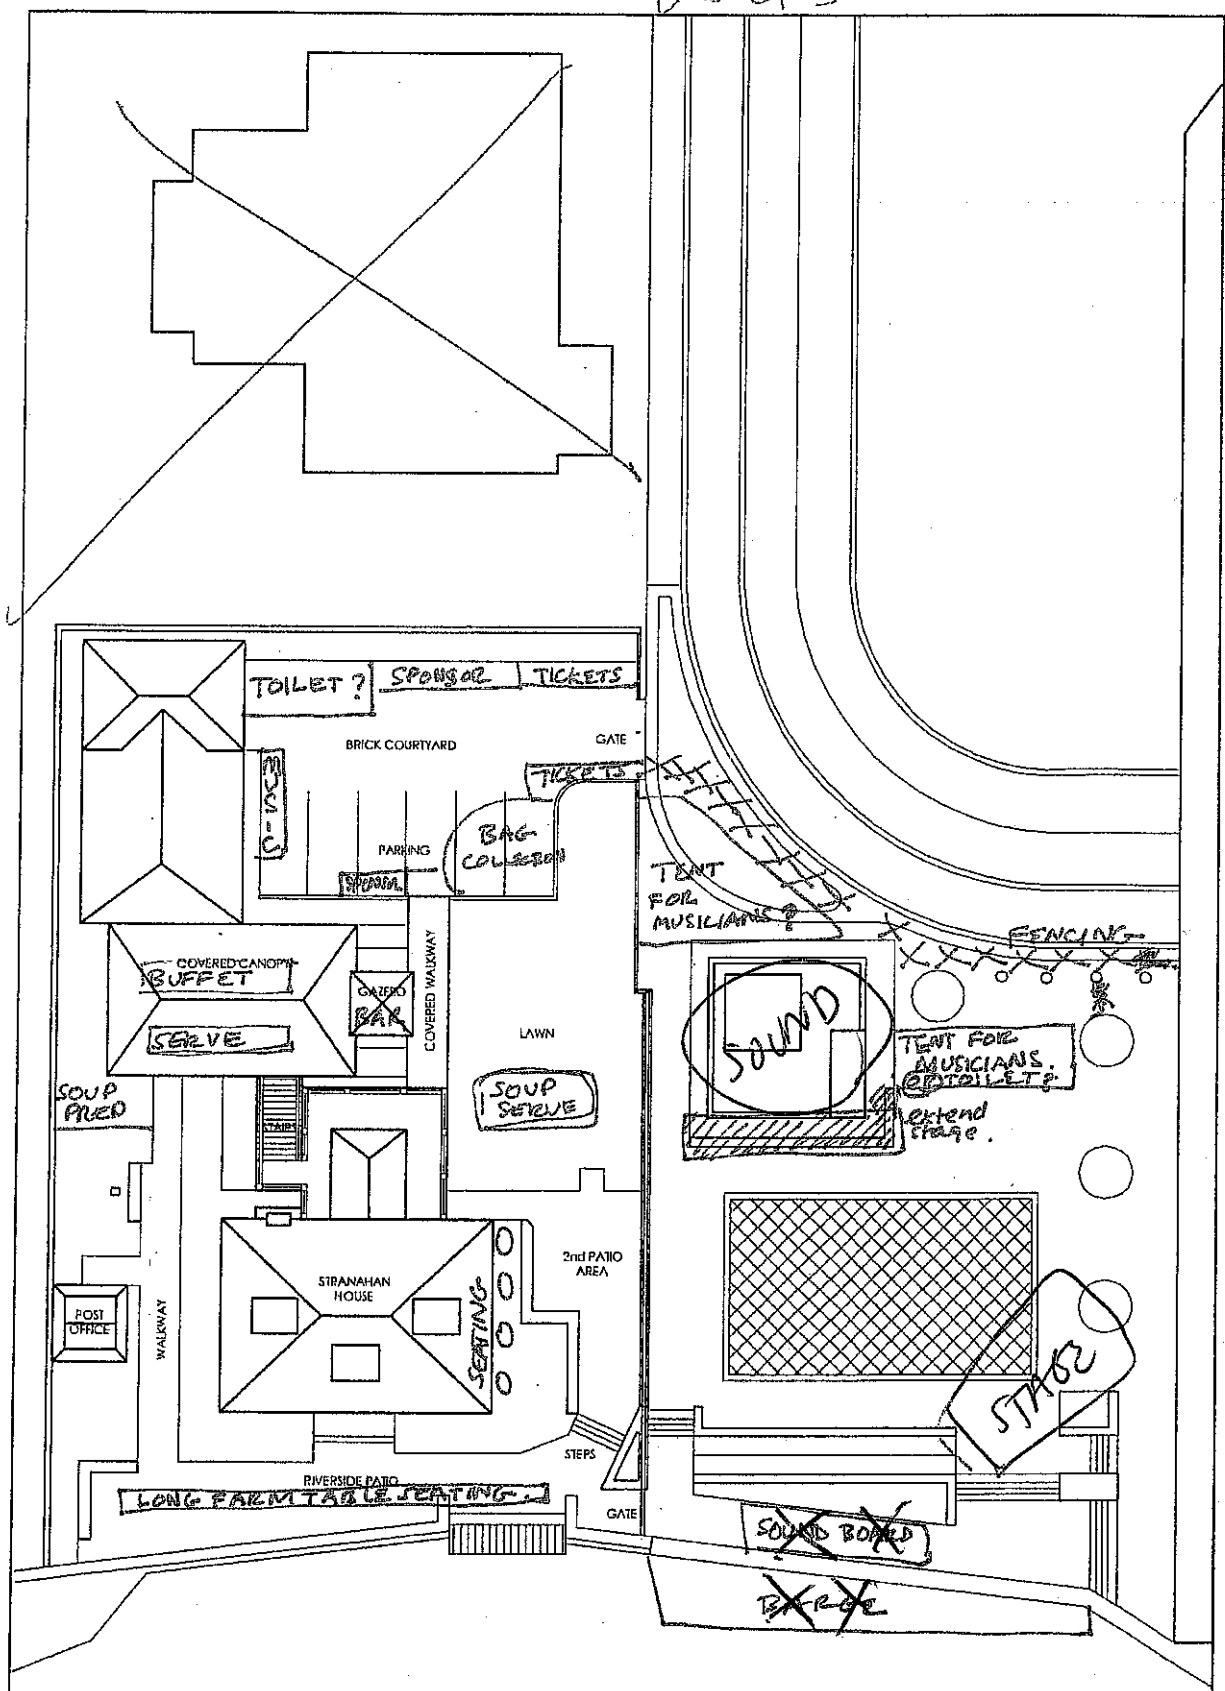

Stranahan House

Fort Lauderdale, Florida

Site Plan

Scale: 1"=20'
January 26, 2011