


KEY PLAN
SCALE: 1/16" = 1'-0"



CONSTRUCTION PLAN
SCALE: 1/4" = 1'-0"

TENANT GROSS AREA = 2,124 SF

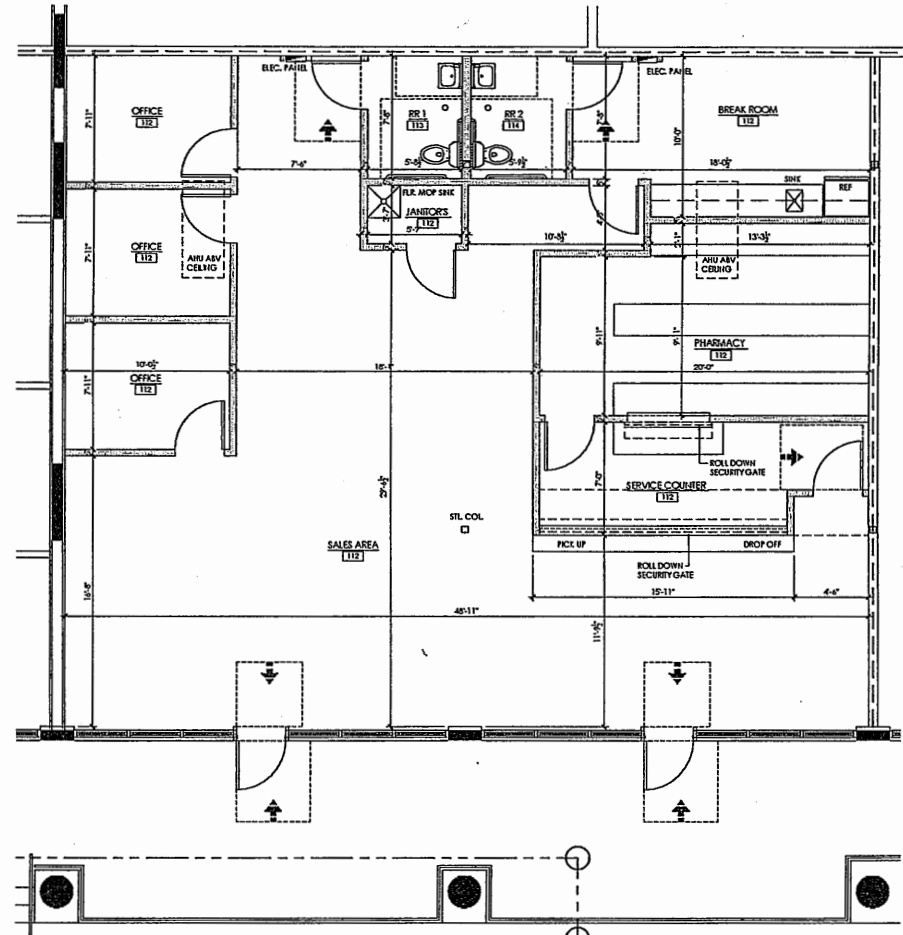

Pete Meador Ebersole
ARCHITECTURE
1121 NW 4th Avenue Fort Lauderdale
FLORIDA 33311-7000
architect@meador-ebersole.com
pete@meador-ebersole.com

project name

TENANT IMPROVEMENT FOR:
OPTIMAL PHARMACY
BAYS - 4 & 5 AT LA LEE YMCA FORT LAUDERDALE
1409 NW 6th STREET (SISTRUNK BOULEVARD)
FORT LAUDERDALE, FLORIDA 33311

sheet description

SPACE PLAN

release date


4-28-2022

project number

21128 B


drawing number

SK-1

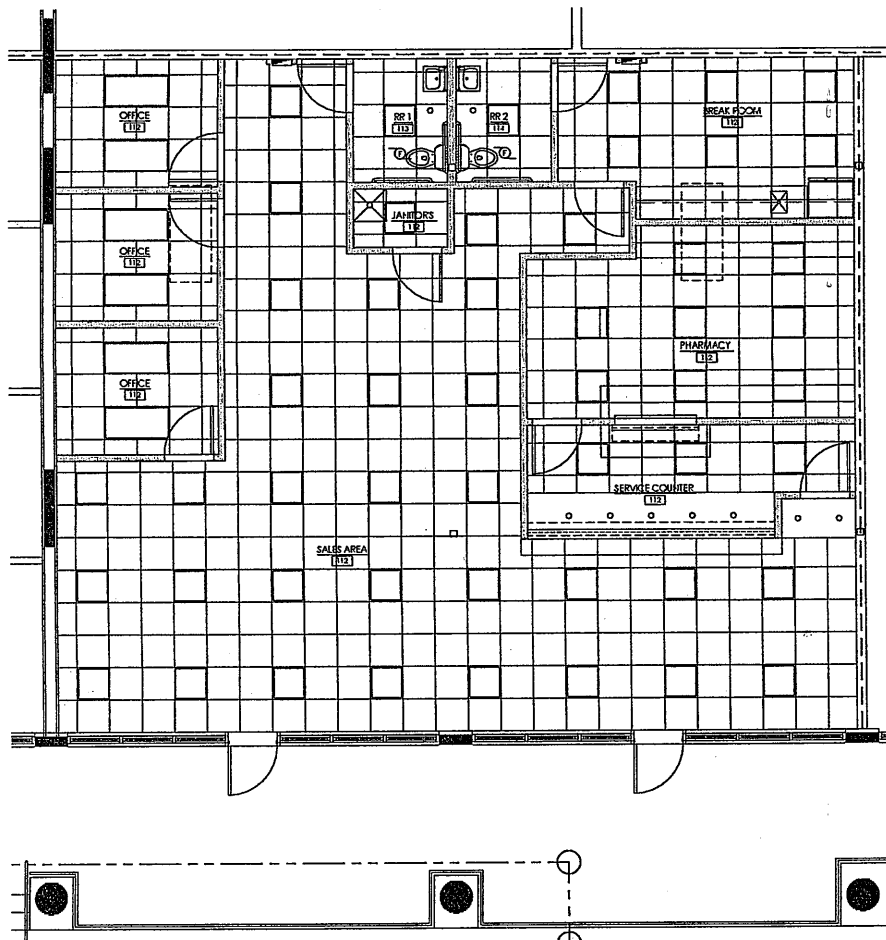

REFLECTED CEILING PLAN

SCALE: 1/4" = 1'-0"

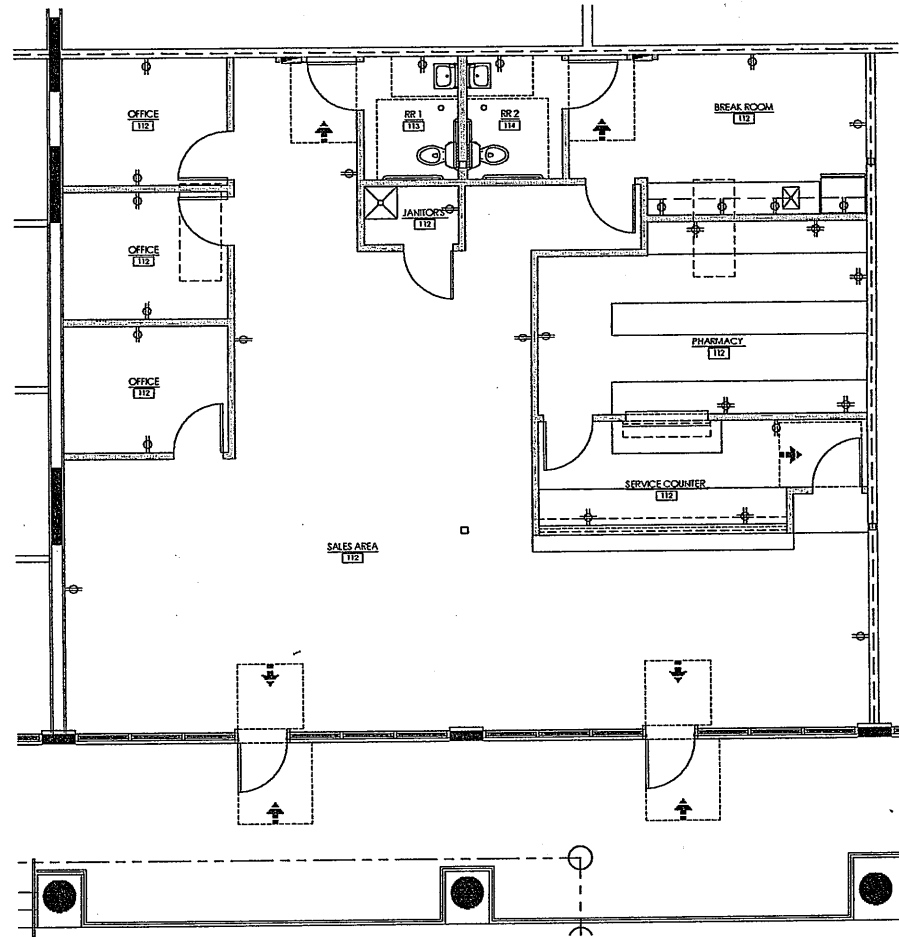

REFLECTED CEILING PLAN

SCALE: 1/4" = 1'-0"

