

PROJECT ILLUSTRATIONS

M.A.S. Cafe

MAS Cafe

315 NE 6th STREET FT. LAUDERDALE, FL 33304

Glavovic Studio

ARCHITECTURE, ART & URBAN DESIGN
 www.glavovicstudio.com
 P 954.524.5728 F 954.524.5729
 A4000340

MAS Cafe

315 NE 6th STREET FT. LAUDERDALE, FL 33304

CLIENT
MAS Cafe
 315 NE 6th STREET FT. LAUDERDALE, FL 33304

REGISTRATION
 DESIGNER

ARCHITECT

Glavovic Studio
 www.glavovicstudio.com
 P 954.524.5728 F 954.524.5729
 A4000340

TERENCE O'CONNOR R.A.
 License No. AR13193

CONSULTANTS:

ARCHITECTURAL ALLIANCE LANDS
 812 S.W. 9th Avenue
 Ft. Lauderdale, FL 33304
 Tel: 954.567.1112

MECHANICAL ELECTRICAL PLUMBING

DELTA G
 777 NE 5th Avenue, Suite 300
 Ft. Lauderdale, FL 33304
 Tel: 954.567.1112

CIVIL ENGINEERING

HOLLAND ENGINEERING, INC
 1500 Hollywood Blvd., Suite 300
 Ft. Lauderdale, FL 33304
 Tel: 954.567.1271

Scale

No. Description Date

1 PRE-LINK MEETING 02/09/2017

PROJECT NUMBER **1608**

DATE **08/27/2017**

DRAWN BY **ME**

CHECKED BY

NEW PLAN

68541-00-04C

SHEET TITLE / SHEET NUMBER

COVER SHEET

A-0

DESIGN DEVELOPMENT - PROGRESS SET - NOT FOR CONSTRUCTION



SHEET INDEX:

- A0 - COVER SHEET
- A0.1 - LOCATION MAP
- A0.2 - ZONING AND LAND USE MAPS
- A0.3 - SITE PHOTOS
- A1 - PAVING PLAN
- A2 - GRADING FLOOR PLAN
- A2.1 - REFLECTED CEILING PLAN
- A3 - BUILDING ELEVATIONS 1
- A4 - BUILDING ELEVATIONS 2
- A5 - SECTIONS
- A-6 - DOOR & WINDOW SCHEDULE
- A-7 - WALL TYPES & DETAILS

PROJECT TEAM:

OWNER:

MAS Cafe
 315 NE 6th STREET FT. LAUDERDALE,
 FL 33304

ARCHITECT:

GLAVOVIC STUDIO
 724 NE 3rd AVENUE, FORT LAUDERDALE, FL 33304
 WWW.GLAVOVICSTUDIO.COM
 P 954.524.5728 F 954.524.5729
 A4000340
 TERENCE O'CONNOR R.A. License No. AR13193

• DO NOT SCALE DRAWINGS FOR DIMENSIONS

Glavovic Studio

Architecture Art & Urban Design



Glavovic Studio

Architecture Art & Urban Design





MAS CAFE

314 S. 6th Street Ft. Lauderdale, FL 33301

OWNER

MAS CAFE

314 S. 6th Street Ft. Lauderdale, FL 33301

TEAM LEADER

DESIGNER

ARCHITECT

Terence O'Connor, R.A.
 10000 13th Avenue, Suite 100
 Golden, CO 80401
 303.751.1100

TERENCE O'CONNOR R.A.

License No. ART13193

NO.	DESCRIPTION	DATE


PROJECT NUMBER	1808
DATE	04/02/2017
DRAWN BY	TERENCE O'CONNOR
CHECKED BY	
PROJECT PLAN	

SHEET TITLE / SHEET NUMBER

SITE PLAN

A-1

SCHEMATIC-DESIGN SET

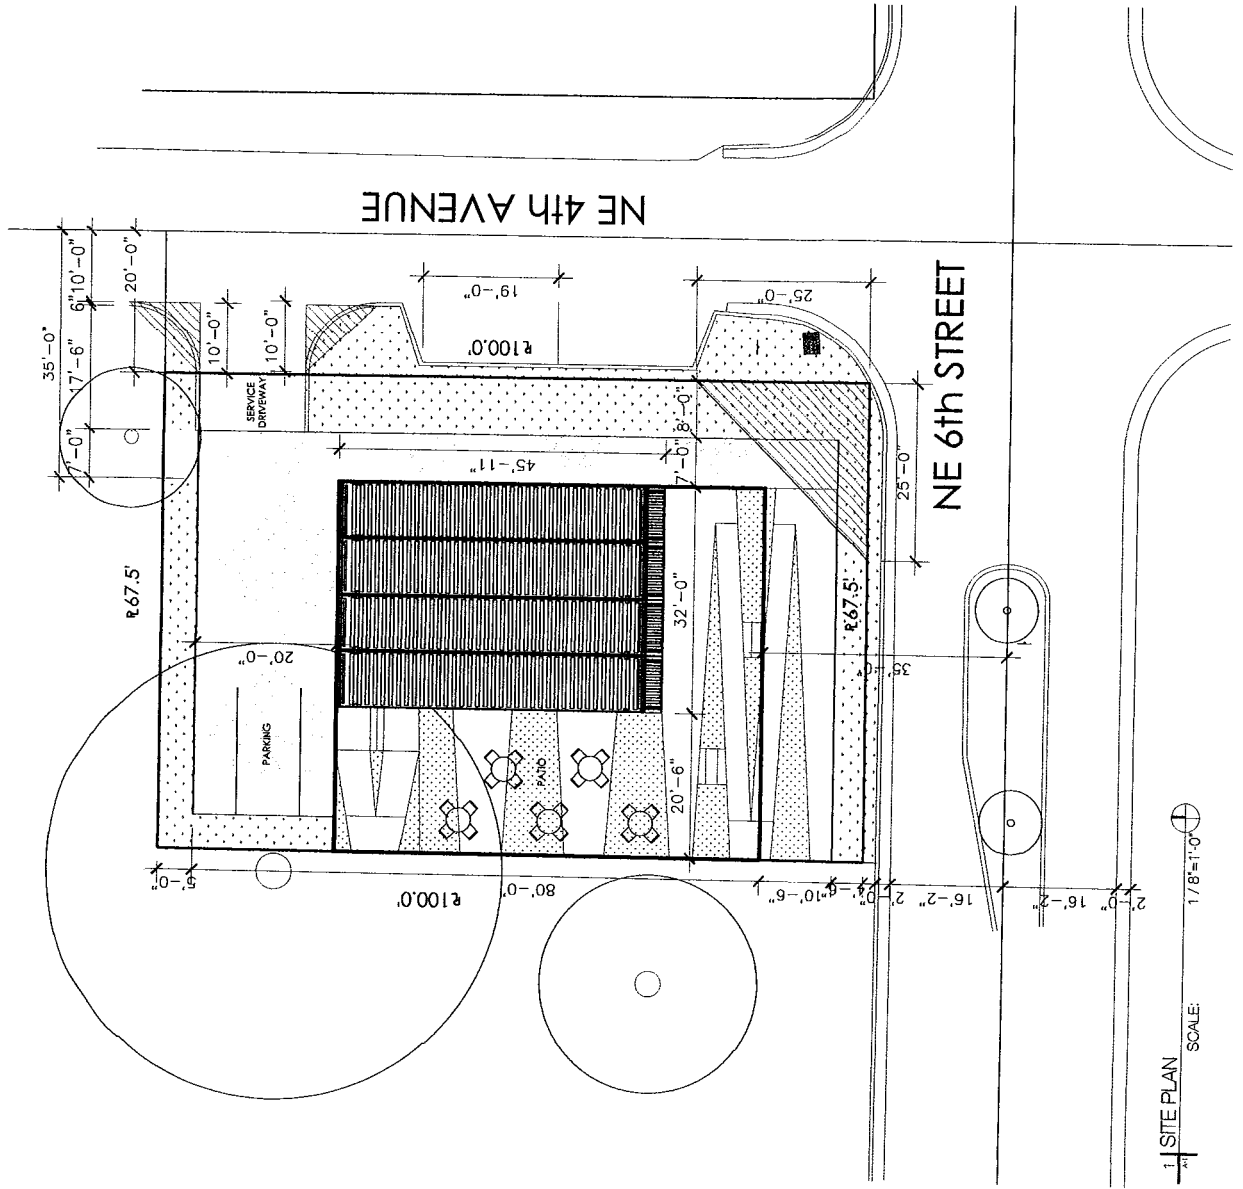

1 SITE PLAN SCALE: 1/8"=1'-0"

MAS CAFE

1111 W. 10TH STREET, MINNEAPOLIS, MN 55408

OWNER

MAS CAFE

1111 W. 10TH STREET, MINNEAPOLIS, MN 55408

REGISTERED ARCHITECT

TERENCE O'DONNOR R.A.

License No. AIR13193


PROJECT NUMBER: 17-0938
 DATE: 04/23/2017
 SCALE: 1/4"=1'-0"

PROJECT NUMBER: 17-0938
 DATE: 04/23/2017
 SCALE: 1/4"=1'-0"

GROUND FLOOR PLAN

A-2

SCHEMATIC-DESIGN SET

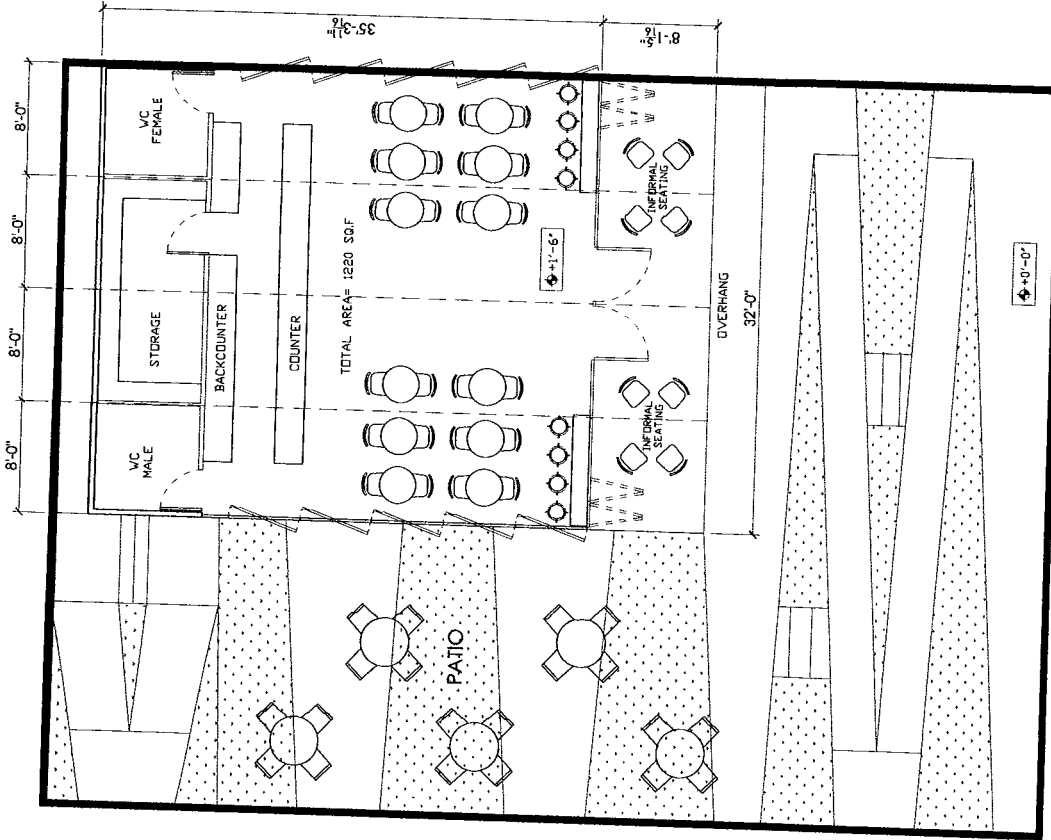

1.1 GROUND FLOOR PLAN SCALE: 1/4"=1'-0"