


# Hunter for Target by Daybreaker

(Brand Launch Event)  
 3200 N Federal Highway  
 Fort Lauderdale, FL  
 April 14, 2018 8AM - 1PM

AVAILABLE PARKING SPACES = 1,860  
 FLOOR AREA = 385,158 SF.  
 PARKING RATIO/ 1,000 SF. = 4.86

**FES**  
 FORT LAUDERDALE  
 CIVIL ENGINEERS

1510 EAST SHAWNEE BLVD  
 SUITE 100 A  
 FT LAUDERDALE, FL 33311  
 PHONE (754) 527-1204  
 FAX (754) 527-7839

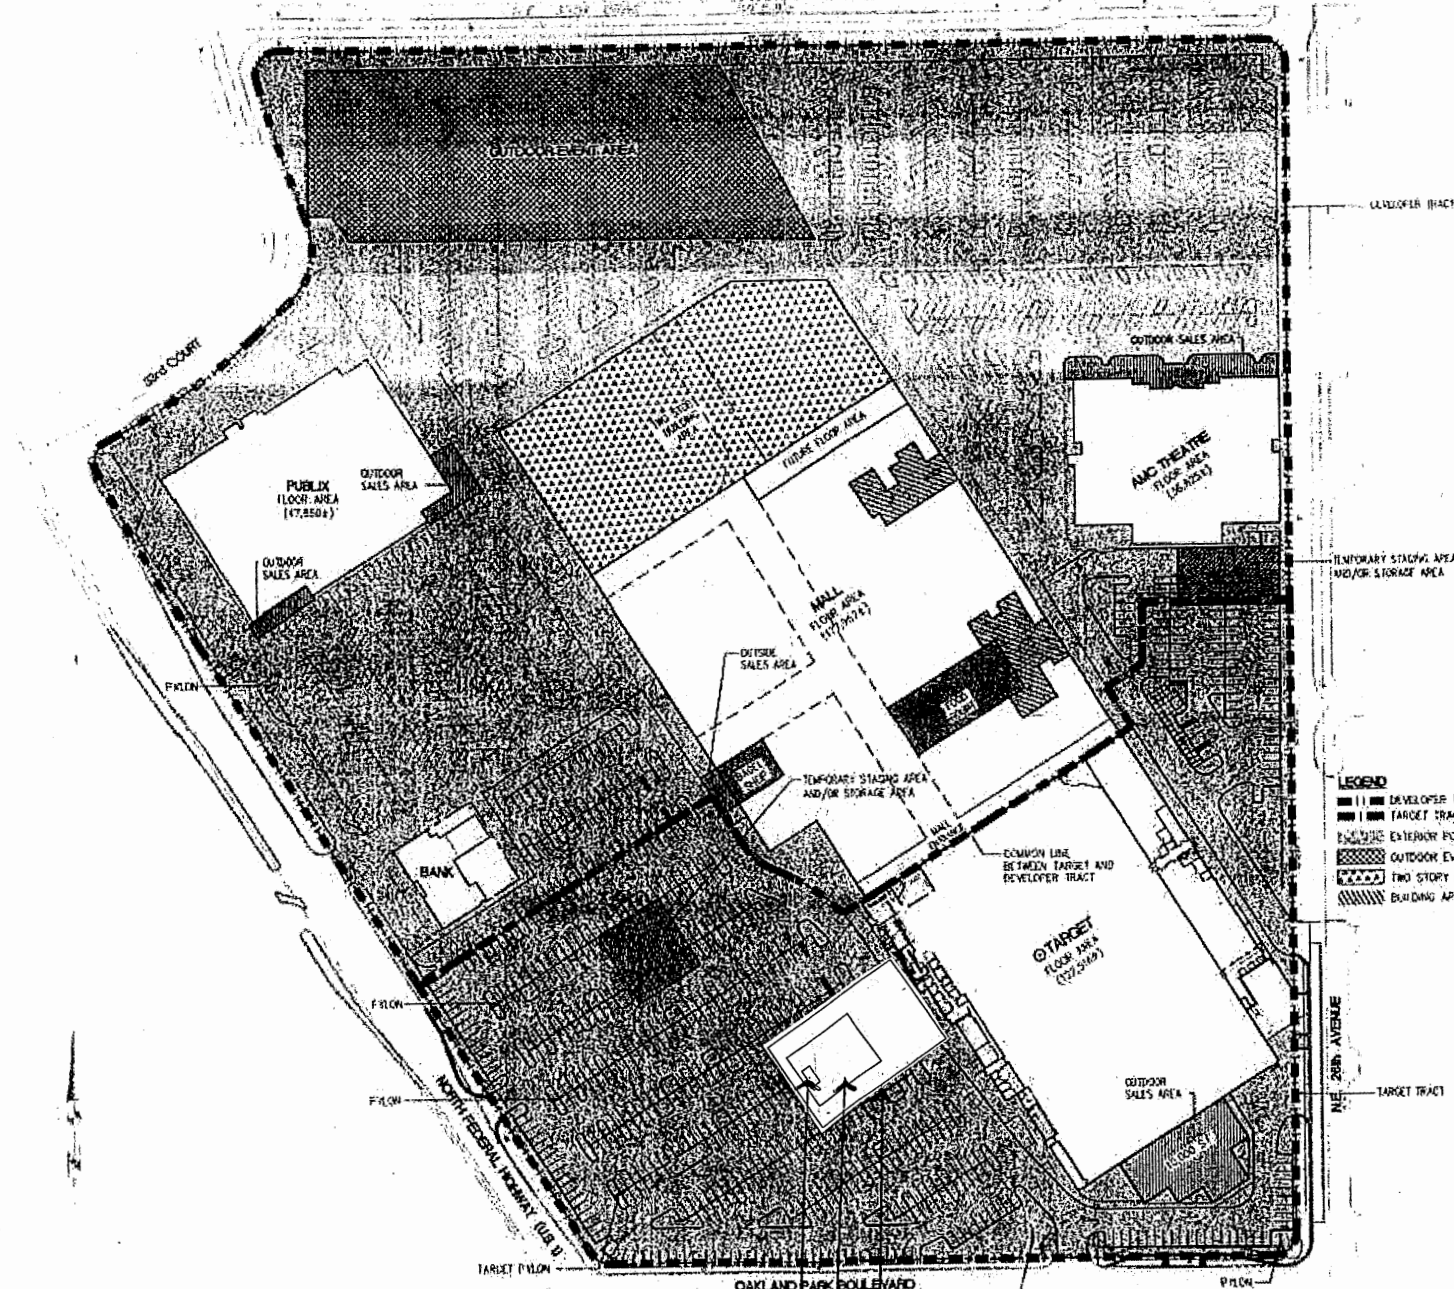

- LEGEND**
- DEVELOPER TRACT
  - TARGET TRACT
  - EXTERIOR PORTION OF THE COMMON AREA
  - OUTDOOR EVENT AREA
  - TWO STORY BLDG. AREA
  - BUILDING AREA

EXHIBIT A  
 "SITE PLAN"

TARGET  
 PROTOTYPE #P-97  
 CORAL RIDGE MALL  
 NE/SO OAKLAND PARK BOULEVARD AND FEDERAL HIGHWAY (SR90)

PHASE  
 DESIGN  
 DOCUMENTS

Revisions	

Scale:	1"=80'-0"
Job No.:	180600
Date:	04/10/18
Drawn by:	DTH
Appr. by:	



NOT FOR CONSTRUCTION