


VOLUME 1

VOLUME 2

VOLUME 3

DRAWING INDEX		
C-100	GENERAL NOTES	
C-101	KEY SHEET	
C-200	EXISTING CROSS SECTIONS	
C-201	EXISTING CROSS SECTIONS	
C-202	EXISTING CROSS SECTIONS	
C-203	EXISTING CROSS SECTIONS	
C-204	EXISTING CROSS SECTIONS	
C-205	EXISTING CROSS SECTIONS	
C-206	EXISTING CROSS SECTIONS	
C-207	EXISTING CROSS SECTIONS	
C-208	EXISTING CROSS SECTIONS	
C-209	EXISTING CROSS SECTIONS	
C-210	EXISTING CROSS SECTIONS	
C-211	EXISTING CROSS SECTIONS	
C-212	EXISTING CROSS SECTIONS	
C-213	EXISTING CROSS SECTIONS	
C-214	EXISTING CROSS SECTIONS	
C-220	EXISTING CROSS SECTIONS	
C-300	TYPICAL SECTION	
C-400	TRAFFIC CONTROL PLAN	
C-500	PAVING AND GRADING PLAN	
C-501	PAVING AND GRADING PLAN	
C-502	PAVING AND GRADING PLAN	
C-503	PAVING AND GRADING PLAN	
C-504	PAVING AND GRADING PLAN	
C-505	PAVING AND GRADING PLAN	
C-506	PAVING AND GRADING PLAN	
C-600	LIGHTING PLAN	
C-601	LIGHTING PLAN	
C-602	LIGHTING PLAN	
C-603	LIGHTING PLAN	
C-604	LIGHTING PLAN	
C-605	LIGHTING PLAN	
C-606	LIGHTING PLAN	
C-607	LIGHTING DETAILS	
L-100	EXISTING TREE DISPOSITION PLAN	
L-101	EXISTING TREE DISPOSITION PLAN	
L-102	EXISTING TREE DISPOSITION PLAN	
L-103	EXISTING TREE DISPOSITION PLAN	
L-104	EXISTING TREE DISPOSITION PLAN	
L-105	EXISTING TREE DISPOSITION PLAN	
L-106	EXISTING TREE DISPOSITION PLAN	
L-107	EXISTING TREE DISPOSITION PLAN	
L-108	EXISTING TREE DISPOSITION PLAN	
L-200	HARDSCAPE PLAN	
L-201	HARDSCAPE PLAN	
L-202	HARDSCAPE PLAN	
L-203	HARDSCAPE PLAN	
L-204	HARDSCAPE PLAN	
L-205	HARDSCAPE PLAN	
L-206	HARDSCAPE PLAN	
L-207	HARDSCAPE PLAN	
L-208	HARDSCAPE PLAN	
L-209	HARDSCAPE PLAN	
L-210	HARDSCAPE PLAN	
L-500	TREE PLAN	
L-501	TREE PLAN	

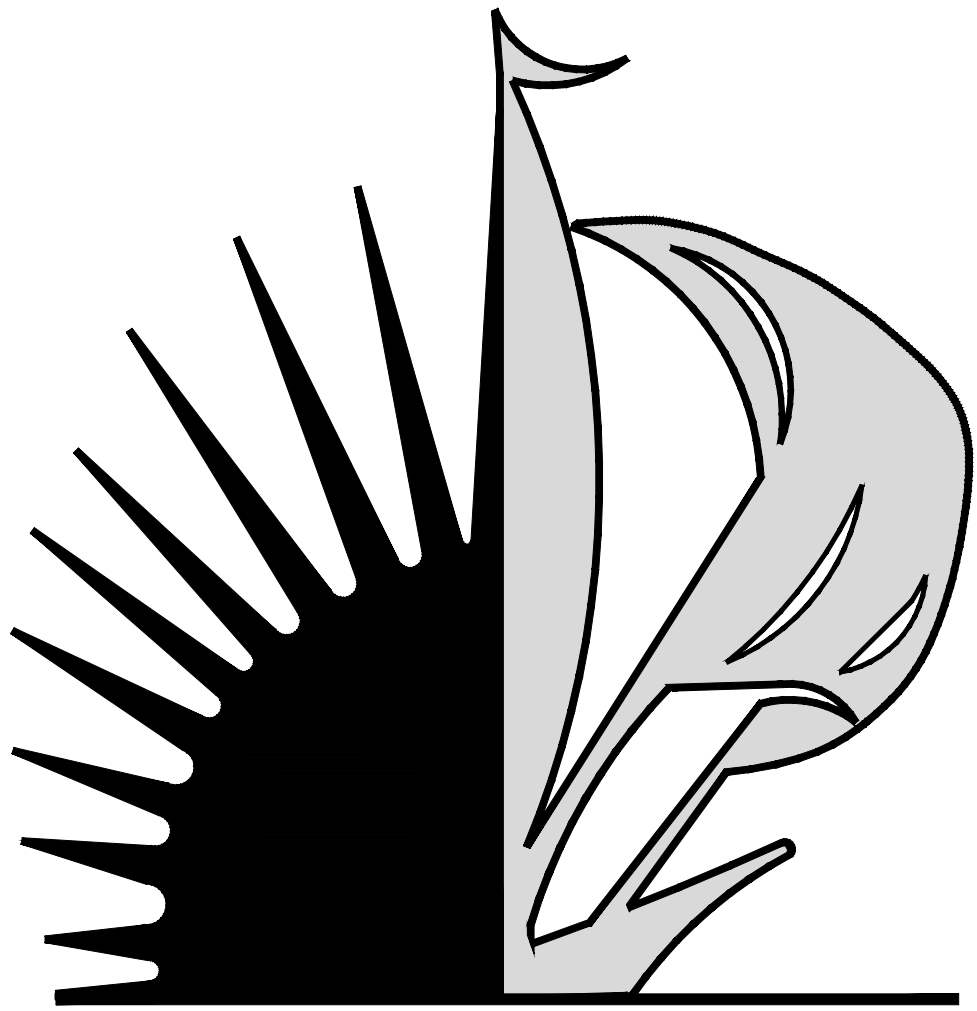

CITY OF FORT LAUDERDALE

PROJECT#11681

SR A1A STREETSCAPE

FORT LAUDERDALE BEACH

STREETSCAPE IMPROVEMENTS

N. END OF THE S. BEACH PARKING LOT TO ALHAMBRA ST.

FORT LAUDERDALE, FLORIDA

VOLUME 1





CAM 16-0603
EXHIBIT 3 A
Page 1 of 21



PROJECT #11681

SR A1A STREETSCAPE

BEACH STREETSCAPE IMPROVEMENTS

SR A1A

CITY OF FORT LAUDERDALE

PUBLIC WORKS DEPARTMENT

ENGINEERING & ARCHITECTURE

100 North Andrews Avenue, Fort Lauderdale, Florida 33301

FORT LAUDERDALE CITY COMMISSION

JOHN P. "JACK" SEILER	MAYOR
BRUCE G. ROBERTS	COMMISSIONER - DISTRICT I
DEAN J. TRANTALIS	COMMISSIONER - DISTRICT II
ROBERT L. MCKINZIE	COMMISSIONER - DISTRICT III
ROMNEY ROGERS	COMMISSIONER - DISTRICT IV

PROJECT MANAGER	JOB TITLE	PHONE NO.

DATE: 4/7/2016

CAD FILE: 11681-000-000COVR

DRAWING FILE No.: 4-XXX-XX

60% CD SUBMITTAL


K:\BCD_ROADWAY\043184032_FTL A1A\KHA_FILES\CADD\PLANSHEETS\A1A\11681-000-000COVR.DWG

[illegible]

60% CD SUBMITTAL

SHEET NO. D102	X OF XX
DRAWING FILE	

PROJECT # P11681
A1A STREETSCAPE
FORT LAUDERDALE, FL
DRAWING INDEX

[illegible]

CITY OF FORT LAUDERDALE
PUBLIC WORKS DEPARTMENT
ENGINEERING & ARCHITECTURE
100 North Andrews Avenue, Fort Lauderdale, Florida 33301

DRAWN BY: JJ	DATE: 04/07/2016
DESIGNED BY: JJ	SCALE: AS SHOWN
CHECKED BY: MHM	
FIELD BOOK:	


KHA PROJ #: 043184032

SEAL:

Marwan Mufleh, P.E.
45329

Kimley»Horn
1690 S CONGRESS AVE., SUITE 100,
DELRAY BEACH, FL 33445
PHONE: 561-330-2345 FAX: 561-330-2245
WWW.KIMLEY-HORN.COM CA 0000695

Plotted By: Lutton, Jessica Sheet Set: A1A Layout: C101 KEY SHEET April 06, 2016 01:55:55pm K:\BCD_Roadway\043184032_FTL A1A\KHA_FILES\CADD\PlanSheets\A1A\11681-C101-IMAP.dwg
This document, together with the concepts and designs presented herein, as an instrument of service, is intended only for the specific purpose and client for which it was prepared. Reuse of and improper reliance on this document without written authorization and adaptation by Kimley-Horn and Associates, Inc. shall be without liability to Kimley-Horn and Associates, Inc.

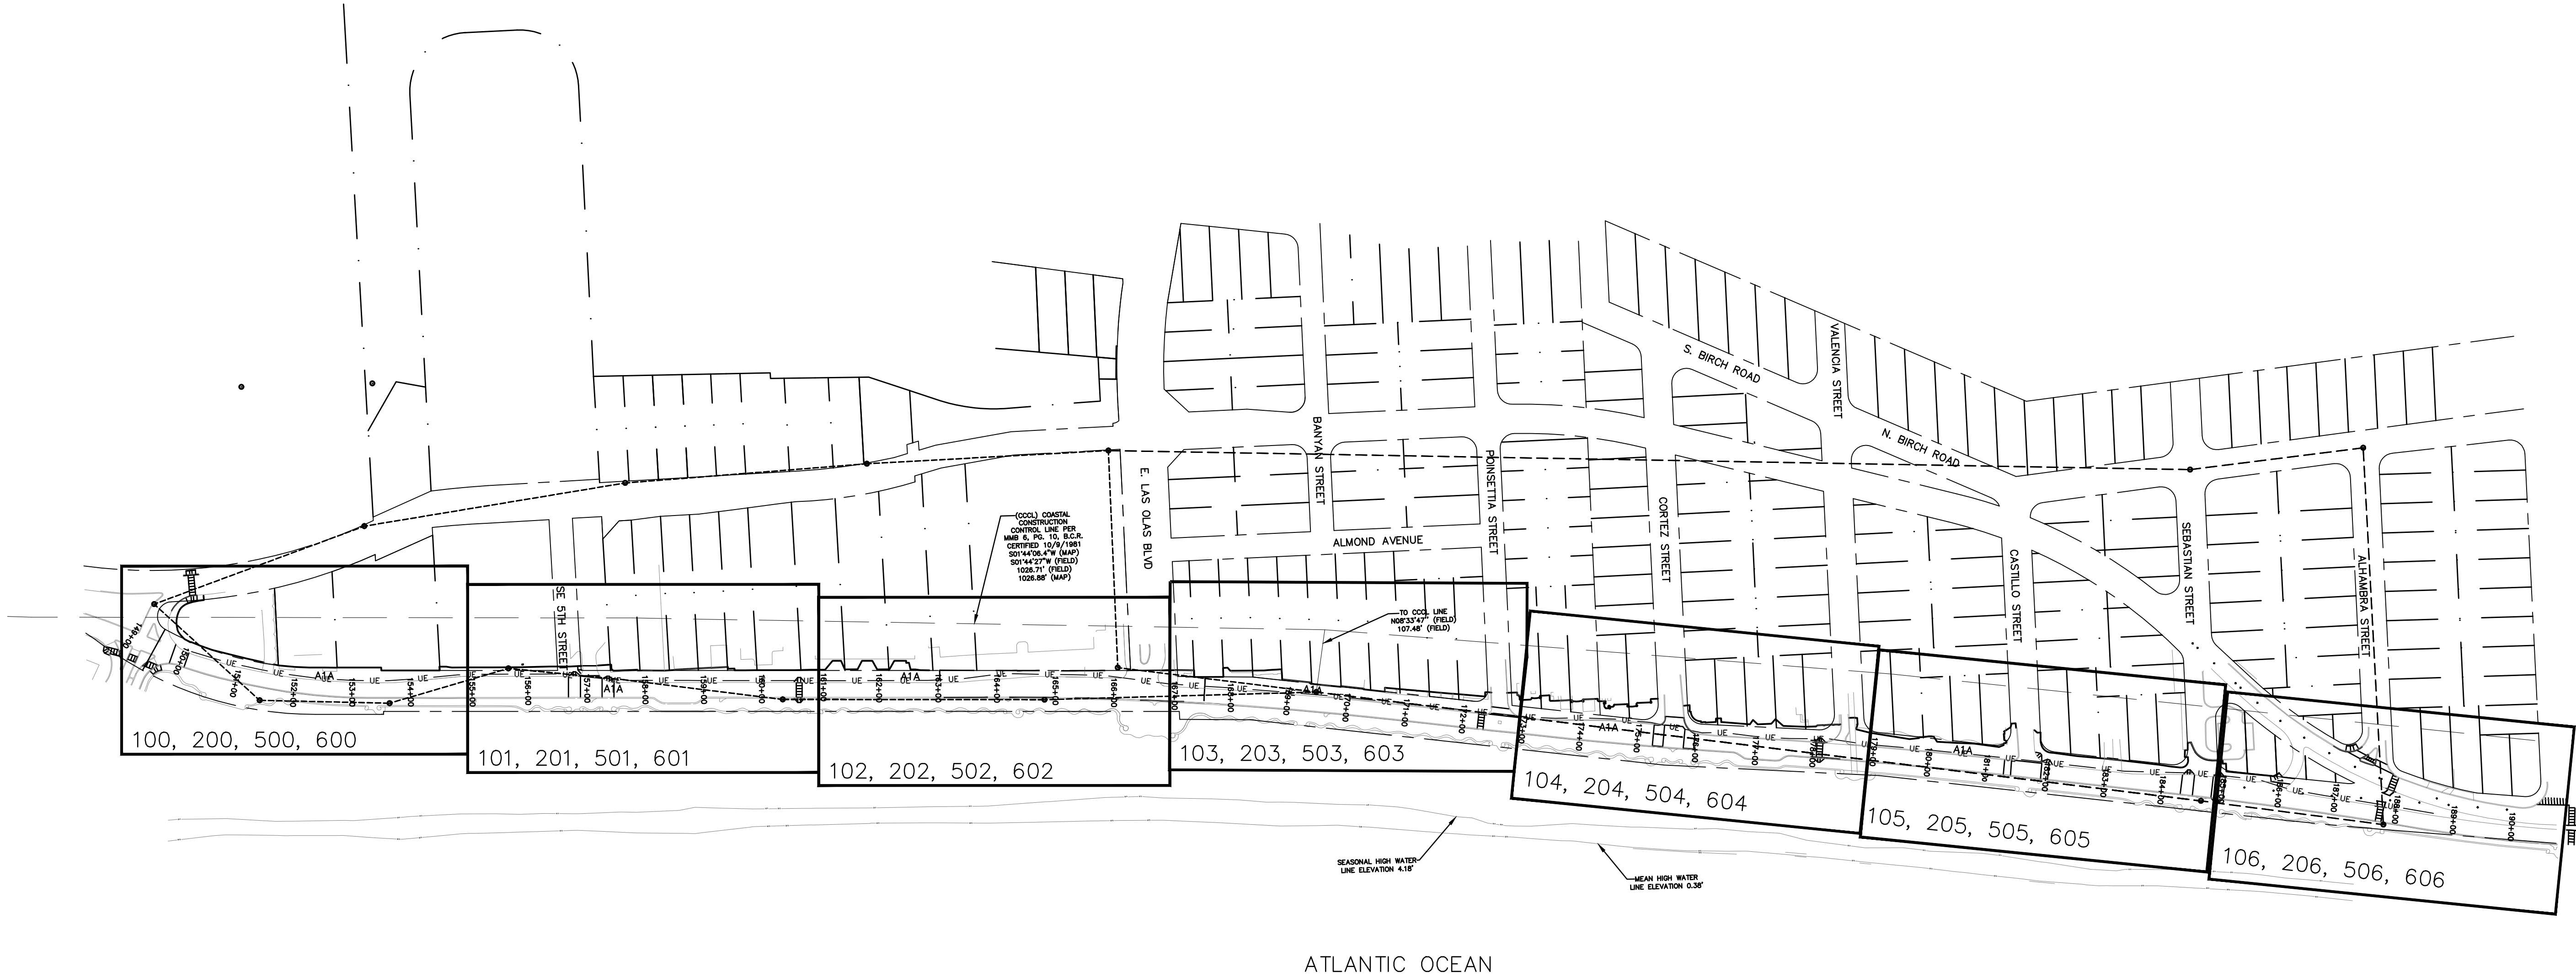

60% CD SUBMITTAL

PROJECT # P11681
A1A STREETSCAPE
FORT LAUDERDALE, FL
KEY SHEET

SHEET NO.
C101
DRAWING FILE

X OF XX

NO.	DATE	REVISIONS	
		BY	CHK'D

CITY OF FORT LAUDERDALE
PUBLIC WORKS DEPARTMENT
ENGINEERING & ARCHITECTURE
100 North Andrews Avenue, Fort Lauderdale, Florida 33301


DRAWN BY: JJ	DATE: 04/07/2016	DESIGNED BY: JJ	SCALE: AS SHOWN	CHECKED BY: MHM	FIELD BOOK:
-----------------	---------------------	--------------------	--------------------	--------------------	-------------

KHA PROJ #: 043184032


Morwan Mufleh, P.E.
45329

SEAL:


Kimley»Horn
1690 S CONGRESS AVE, SUITE 100,
DELRAY BEACH, FL 33445
PHONE: 561-330-3345 FAX: 561-330-3245
WWW.KIMLEY-HORN.COM CA 00000898

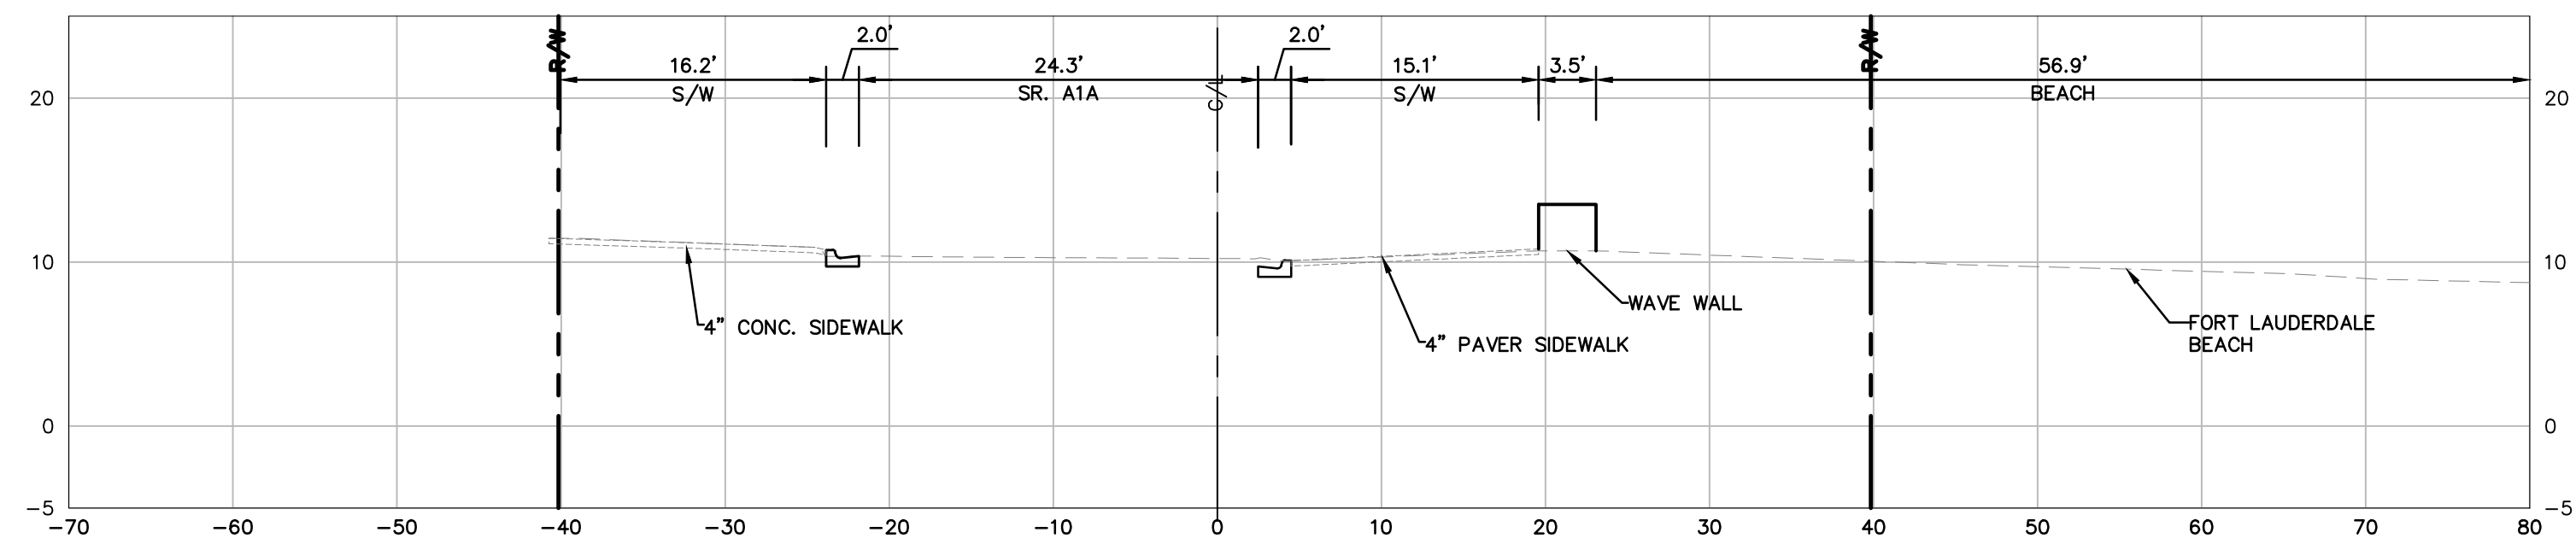


A1A - 152+00.00

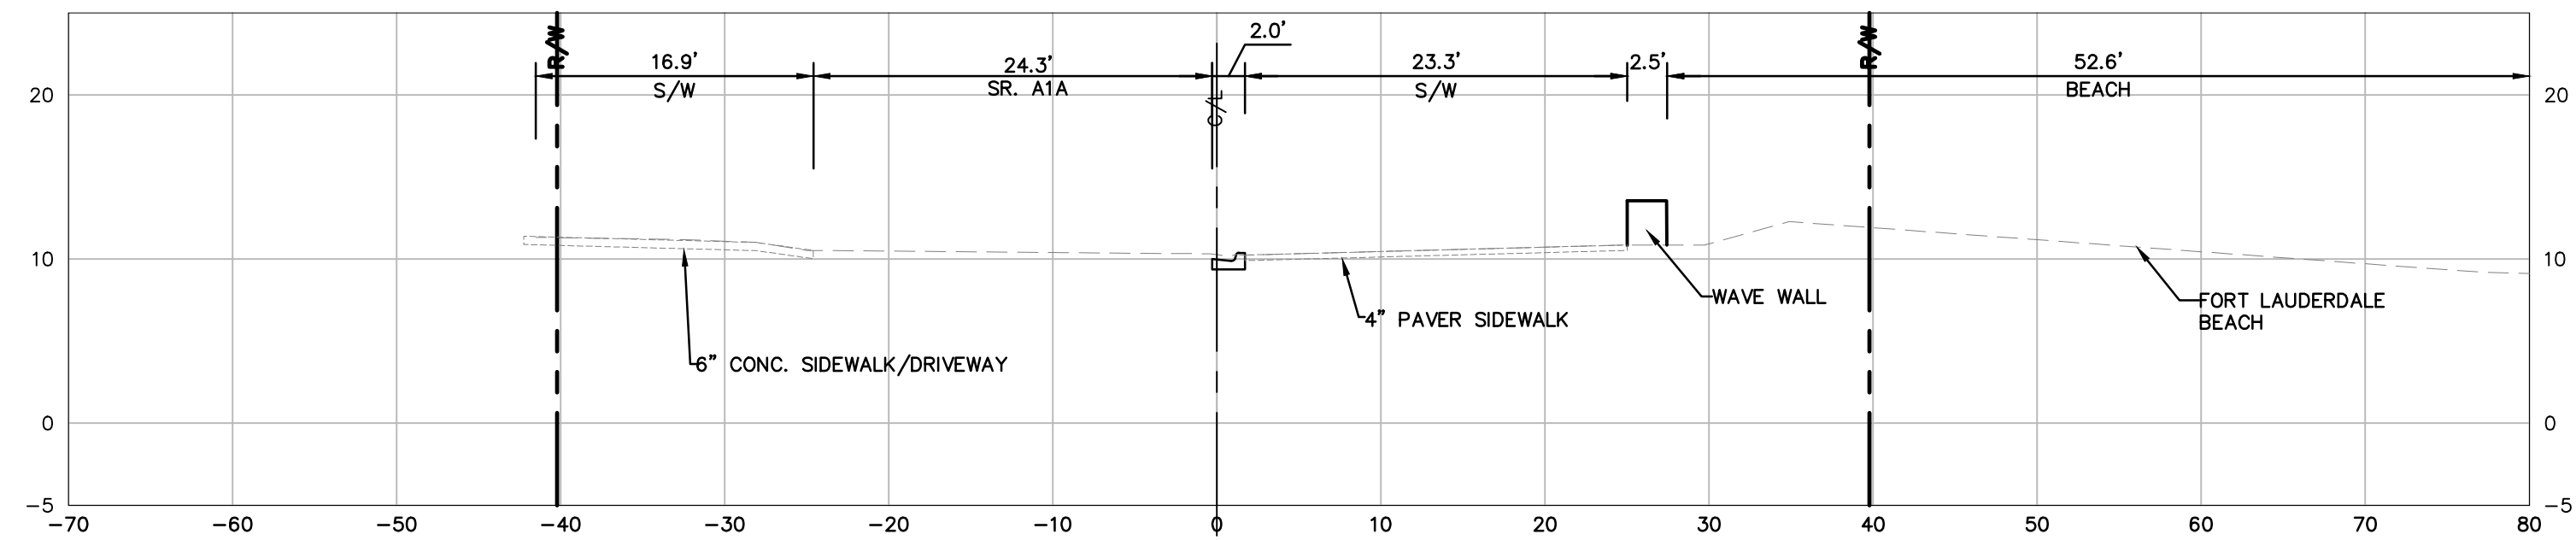


A1A - 151+50.00

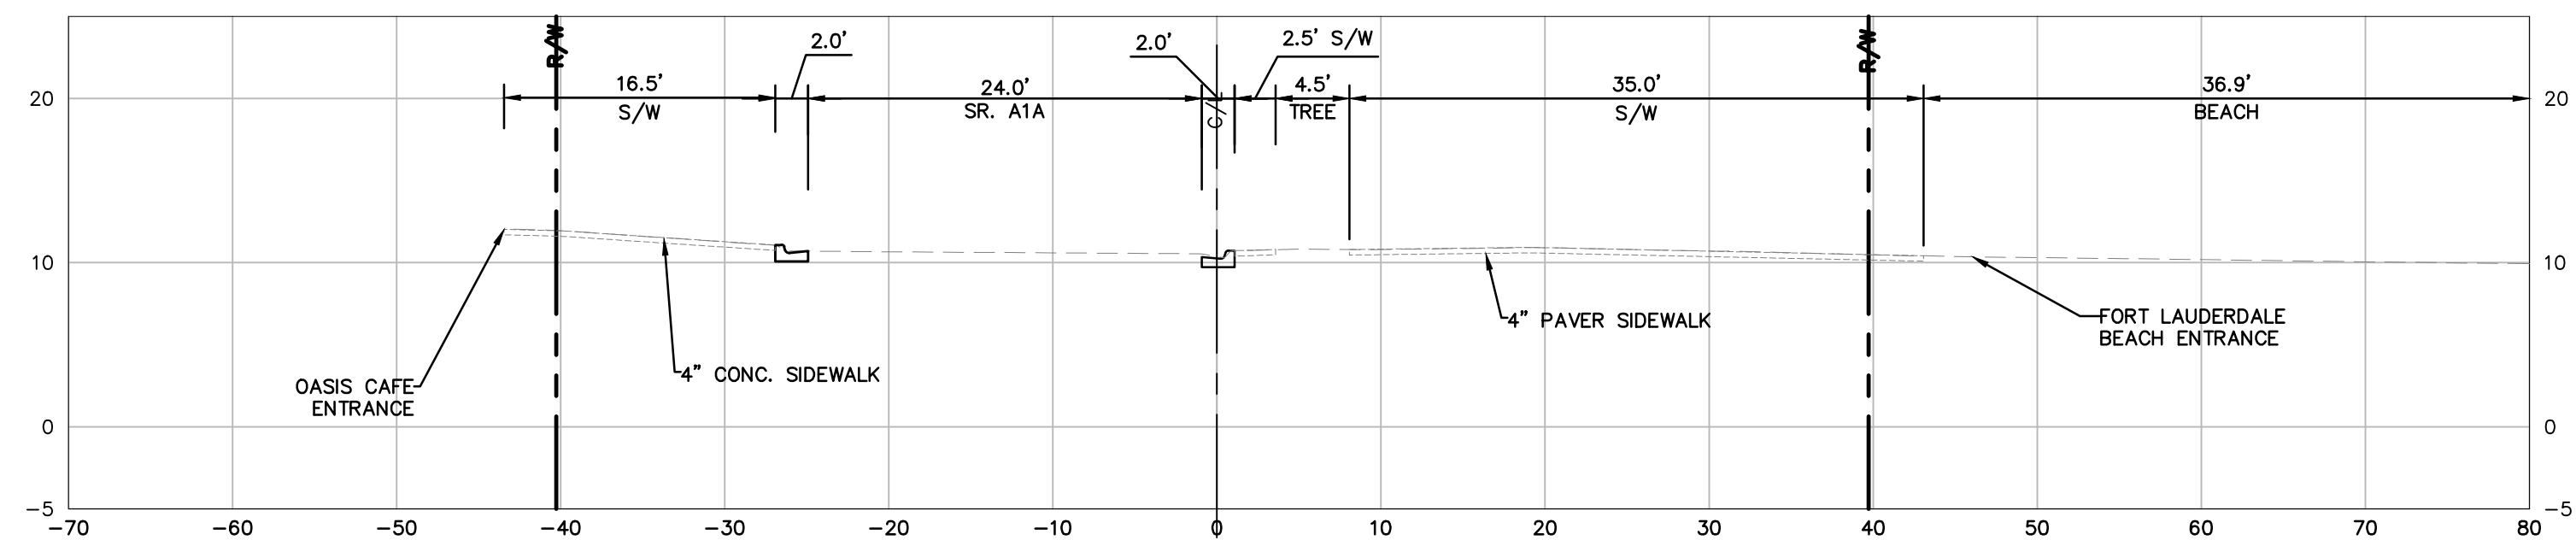

A1A - 151+00.00

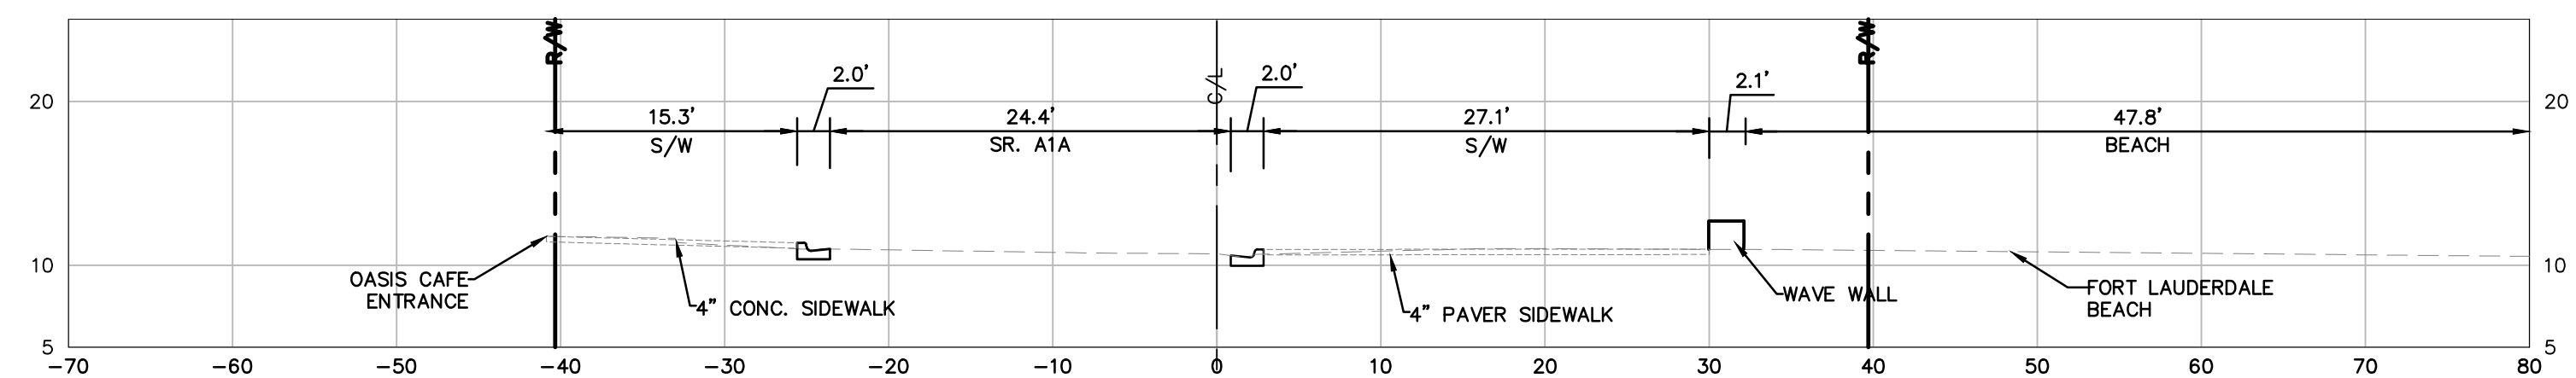

A1A - 150+50.00

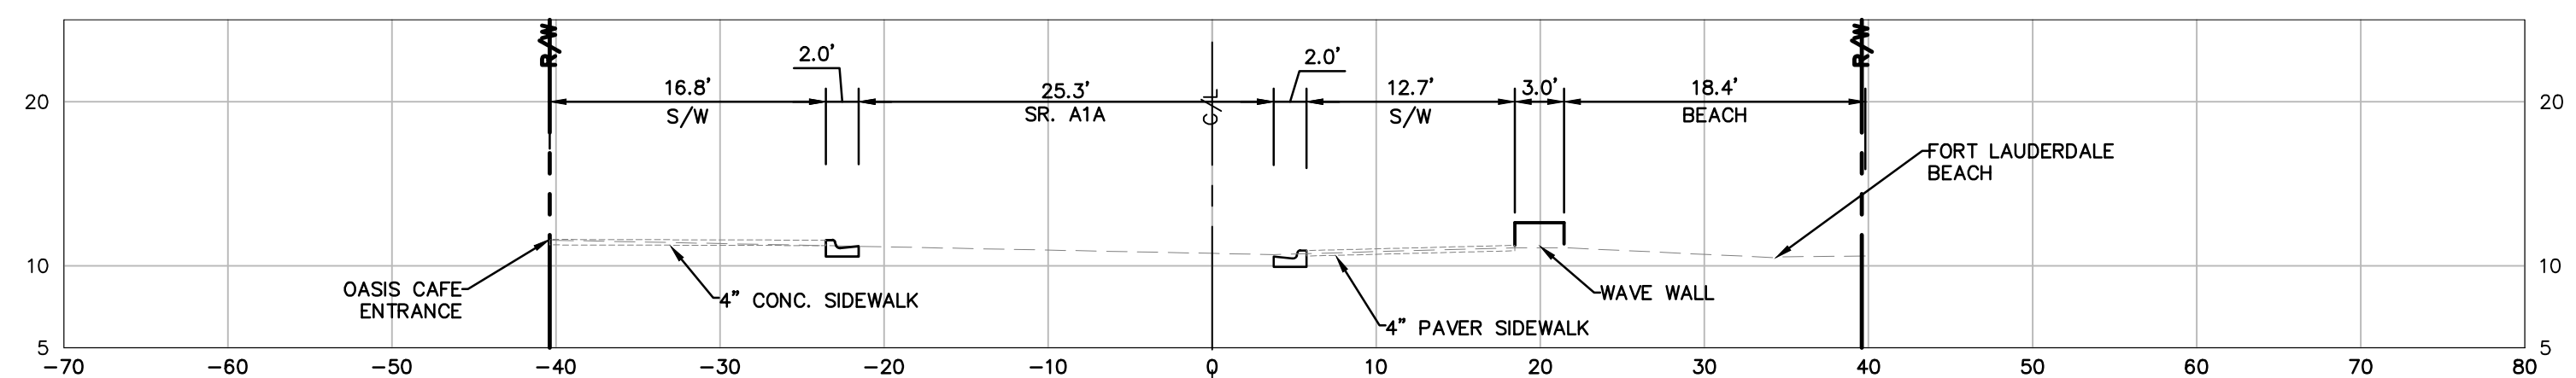

A1A - 150+00.00

CAM 16-0603
EXHIBIT 3 A
Page 5 of 21


60% CD SUBMITTAL

SEAL:

Marwan Mufleh, P.E.
45329

KHA PROJ #: 043184032

DRAWN BY: JJ	DATE: 04/07/2016	SCALE: AS SHOWN	FIELD BOOK:
DESIGNED BY: JJ	CHECKED BY: MHM		

 


CITY OF FORT LAUDERDALE
PUBLIC WORKS DEPARTMENT
ENGINEERING & ARCHITECTURE
100 North Andrews Avenue, Fort Lauderdale, Florida 33301

[illegible]


PROJECT # P11681
A1A STREETSCAPE
FORT LAUDERDALE, FL
EXISTING CROSS SECTIONS

SHEET NO. C200	X OF XX
DRAWING FILE	


Plotted By: Lutton, Jessica Sheet Set: A1A Layout: C201 EXISTING CROSS SECTIONS April 06, 2016 03:04:11pm K:\BCD_Roadway\043184032_FTL A1A\KHA_FILES\CA0D\PlanSheets\A1A\11681-C203-CROS.dwg
This document, together with the concepts and designs presented herein, is intended only for the specific purpose and client for which it was prepared. Reuse of and improper reliance on this document without written authorization and adaptation by Kimley-Horn and Associates, Inc. shall be without liability to Kimley-Horn and Associates, Inc.

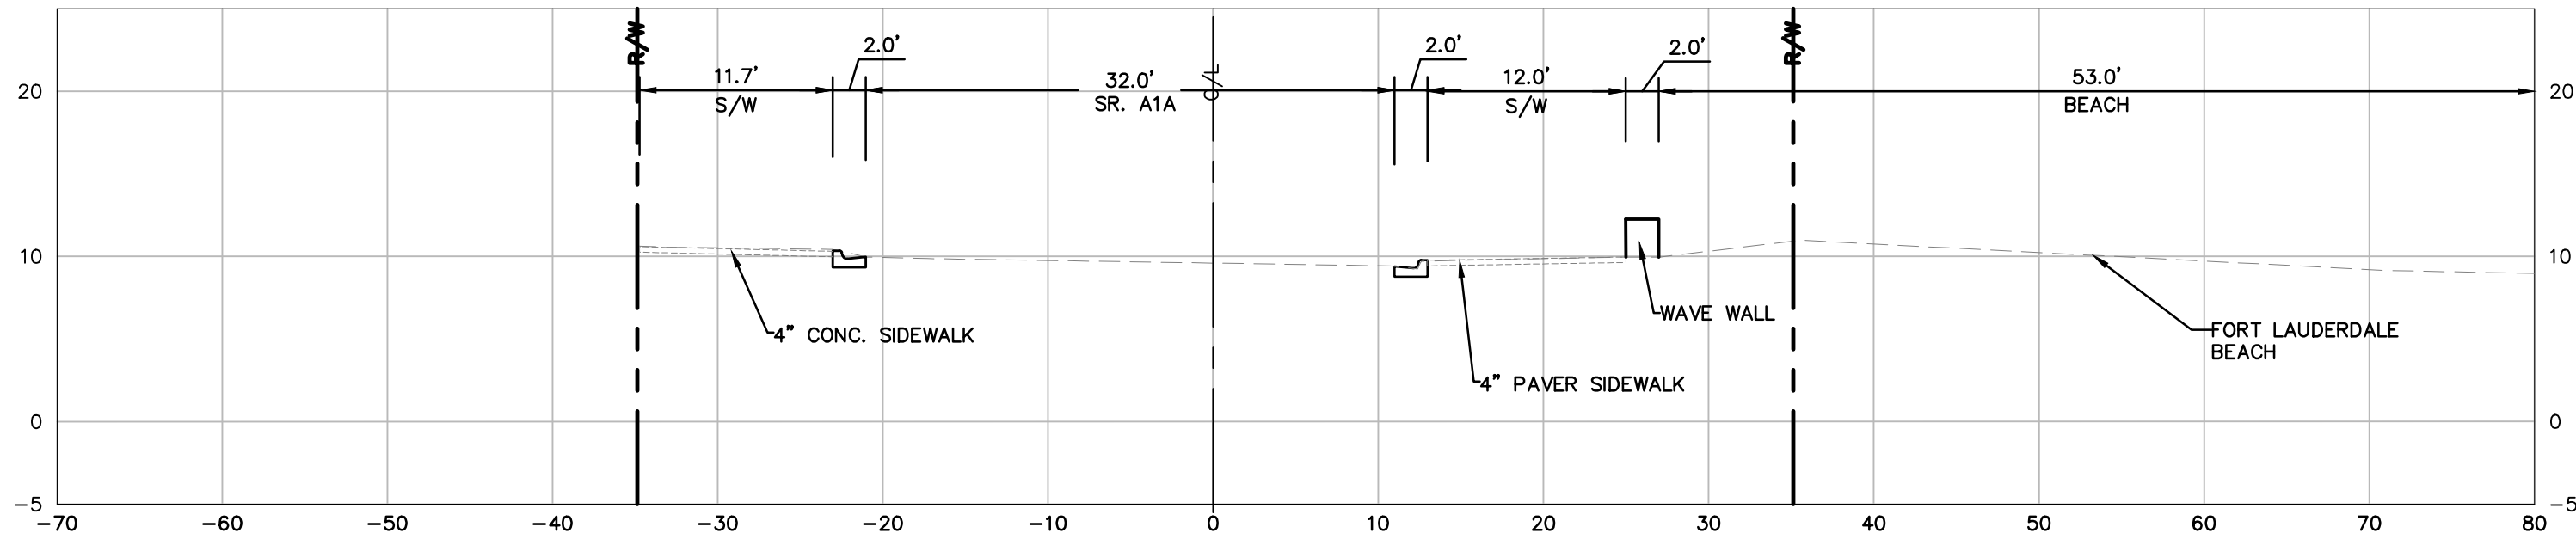


A1A - 154+50.00

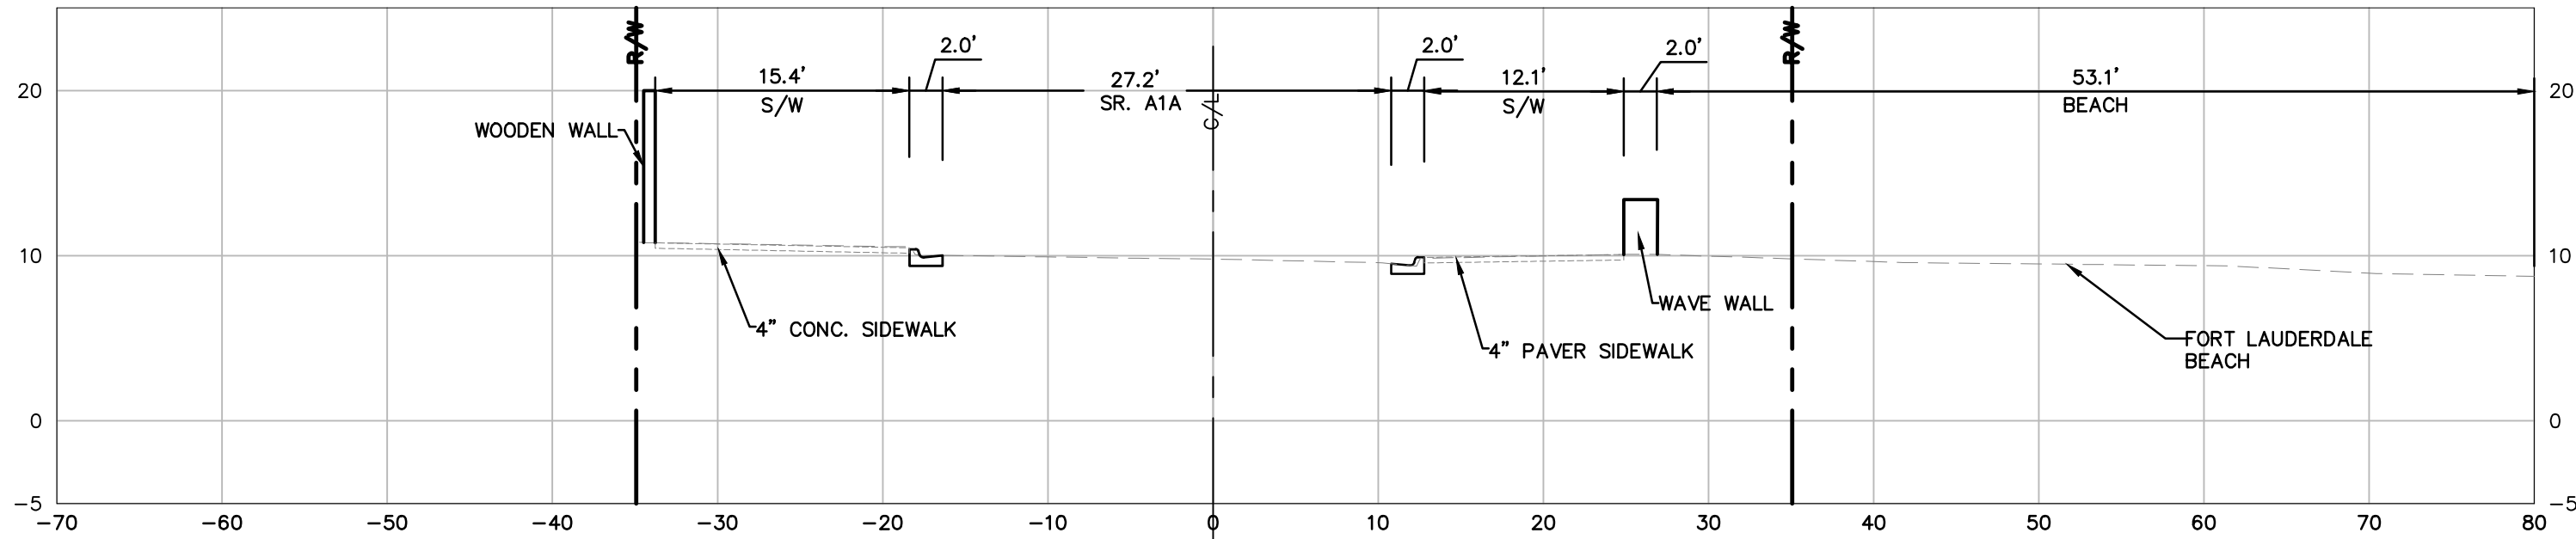


A1A - 154+00.00

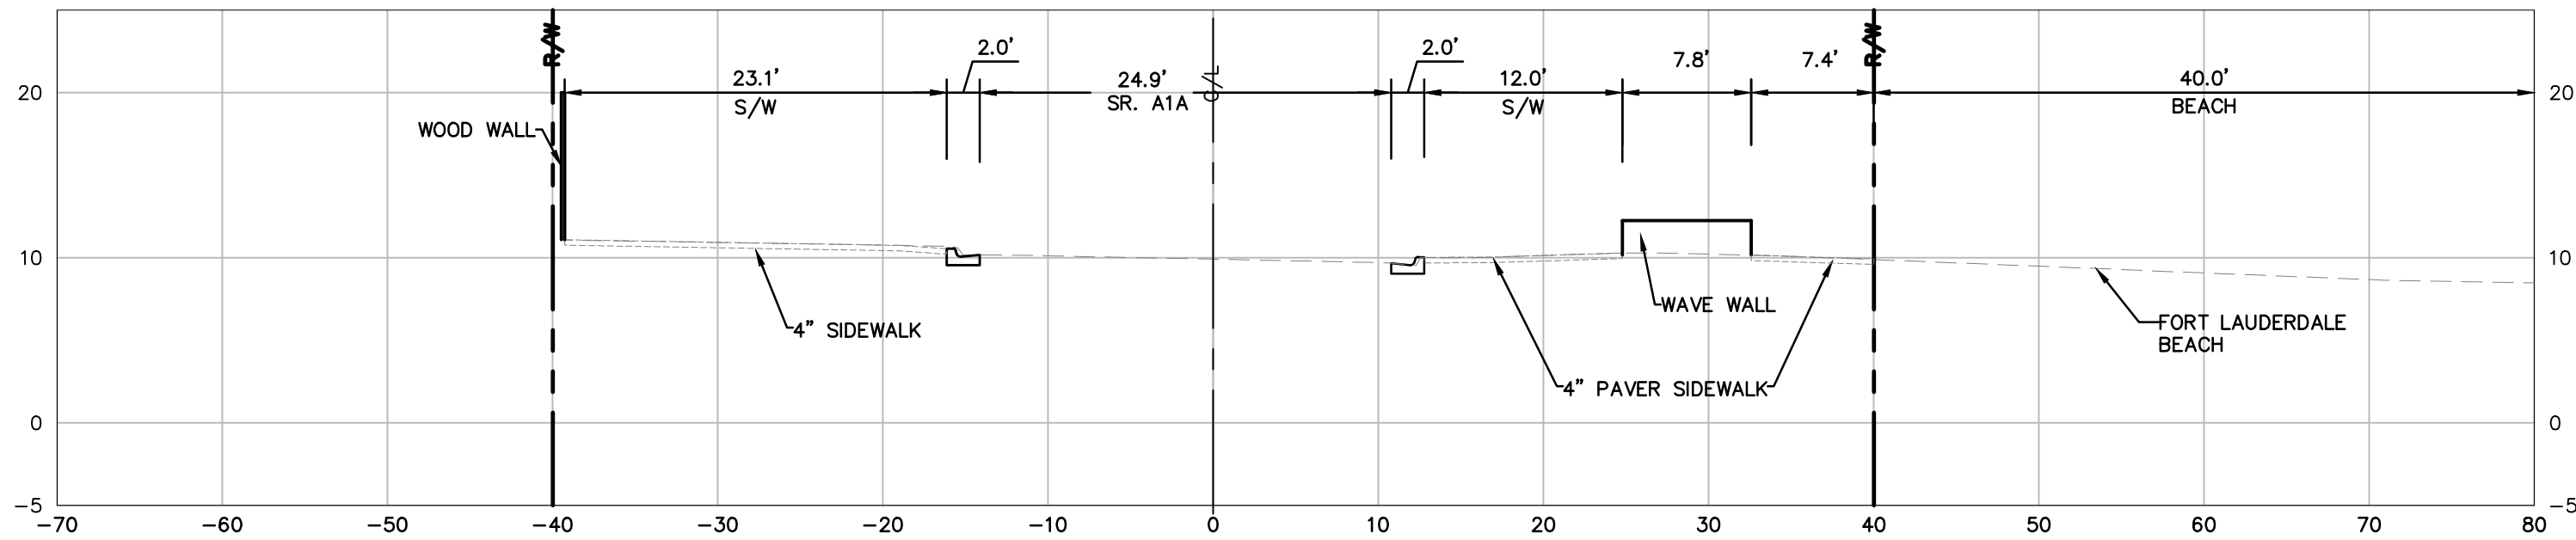

A1A - 153+50.00

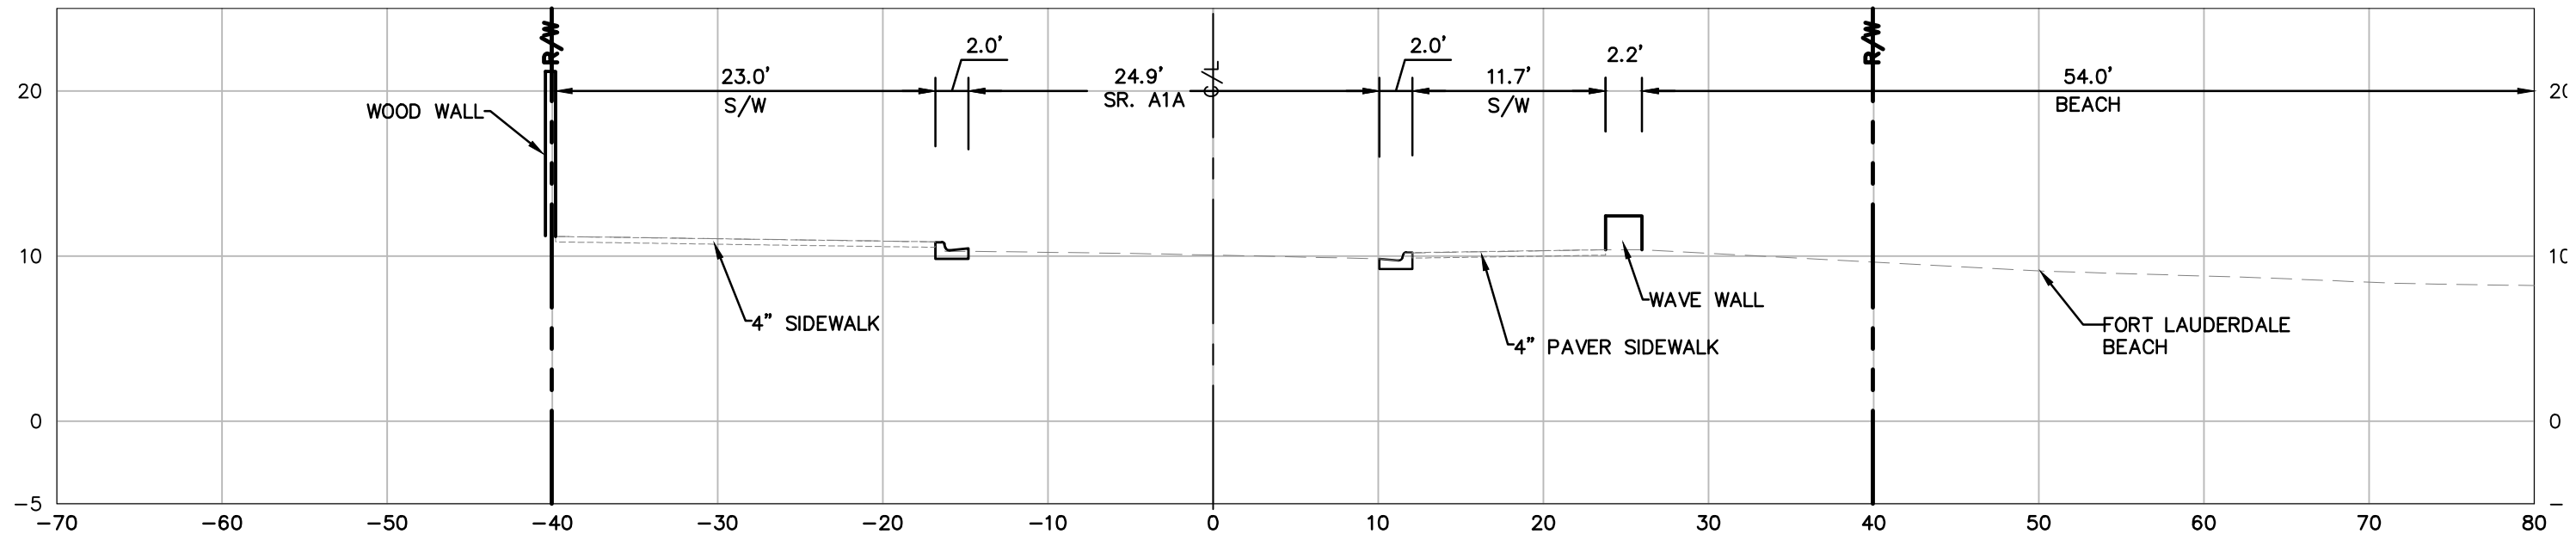

A1A - 153+00.00

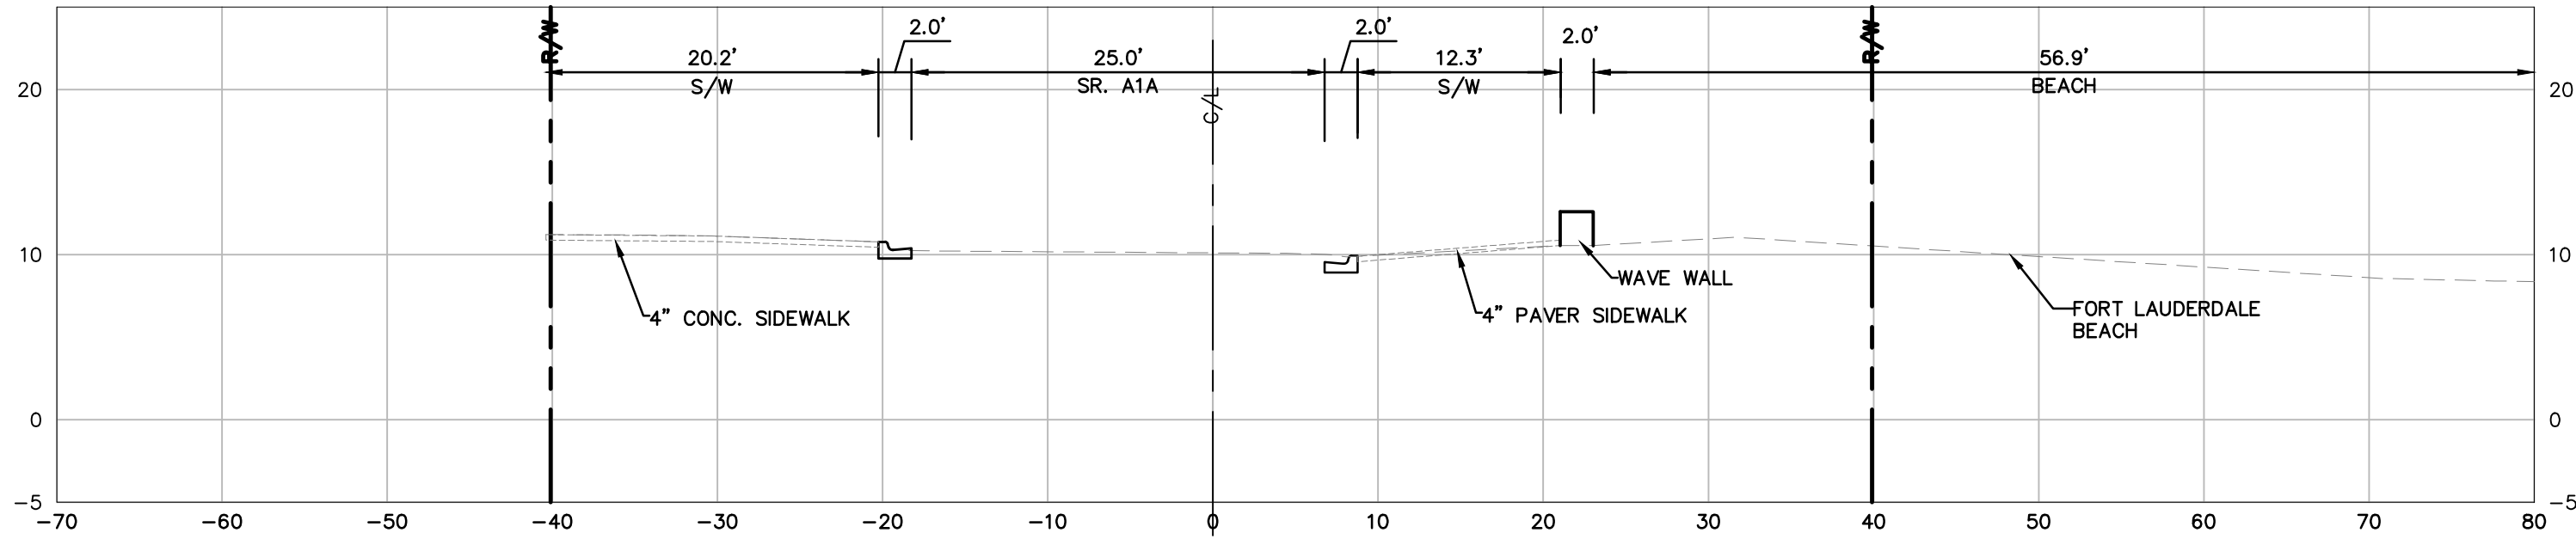

A1A - 152+50.00

CAM 16-0603
EXHIBIT 3 A
Page 6 of 21

60% CD SUBMITTAL

Kimley»Horn
1690 S CONGRESS AVE, SUITE 100,
DELRAY BEACH, FL 33445
PHONE: 561-330-3345 FAX: 561-330-3245
WWW.KIMLEY-HORN.COM CA 00006986

SEAL:

Marwan Mufleh, P.E.
45329

KHA PROJ #: 043184032

DRAWN BY: JJ	DATE: 04/07/2016	DESIGNED BY: JJ	SCALE: AS SHOWN	CHECKED BY: MHM	FIELD BOOK:
-----------------	---------------------	--------------------	--------------------	--------------------	-------------

CITY OF FORT LAUDERDALE
PUBLIC WORKS DEPARTMENT
ENGINEERING & ARCHITECTURE
100 North Andrews Avenue, Fort Lauderdale, Florida 33301


REVISIONS		DESCRIPTION	
NO.	DATE	BY	CHK'D

PROJECT # P11681
A1A STREETSCAPE
FORT LAUDERDALE, FL
EXISTING CROSS SECTIONS


SHEET NO.
C201
DRAWING FILE

X OF XX


Plotted By: Lutton, Jessica Sheet Set: A1A Layout: C202 EXISTING CROSS SECTIONS April 06, 2016 03:04:21pm K:\BCD_Roadway\CADD\PlanSheets\A1A\1681-C203-CROS.dwg This document, together with the concepts and designs presented herein, is intended only for the specific purpose and client for which it was prepared. Reuse of and improper reliance on this document without written authorization and adaptation by Kimley-Horn and Associates, Inc. shall be without liability to Kimley-Horn and Associates, Inc.

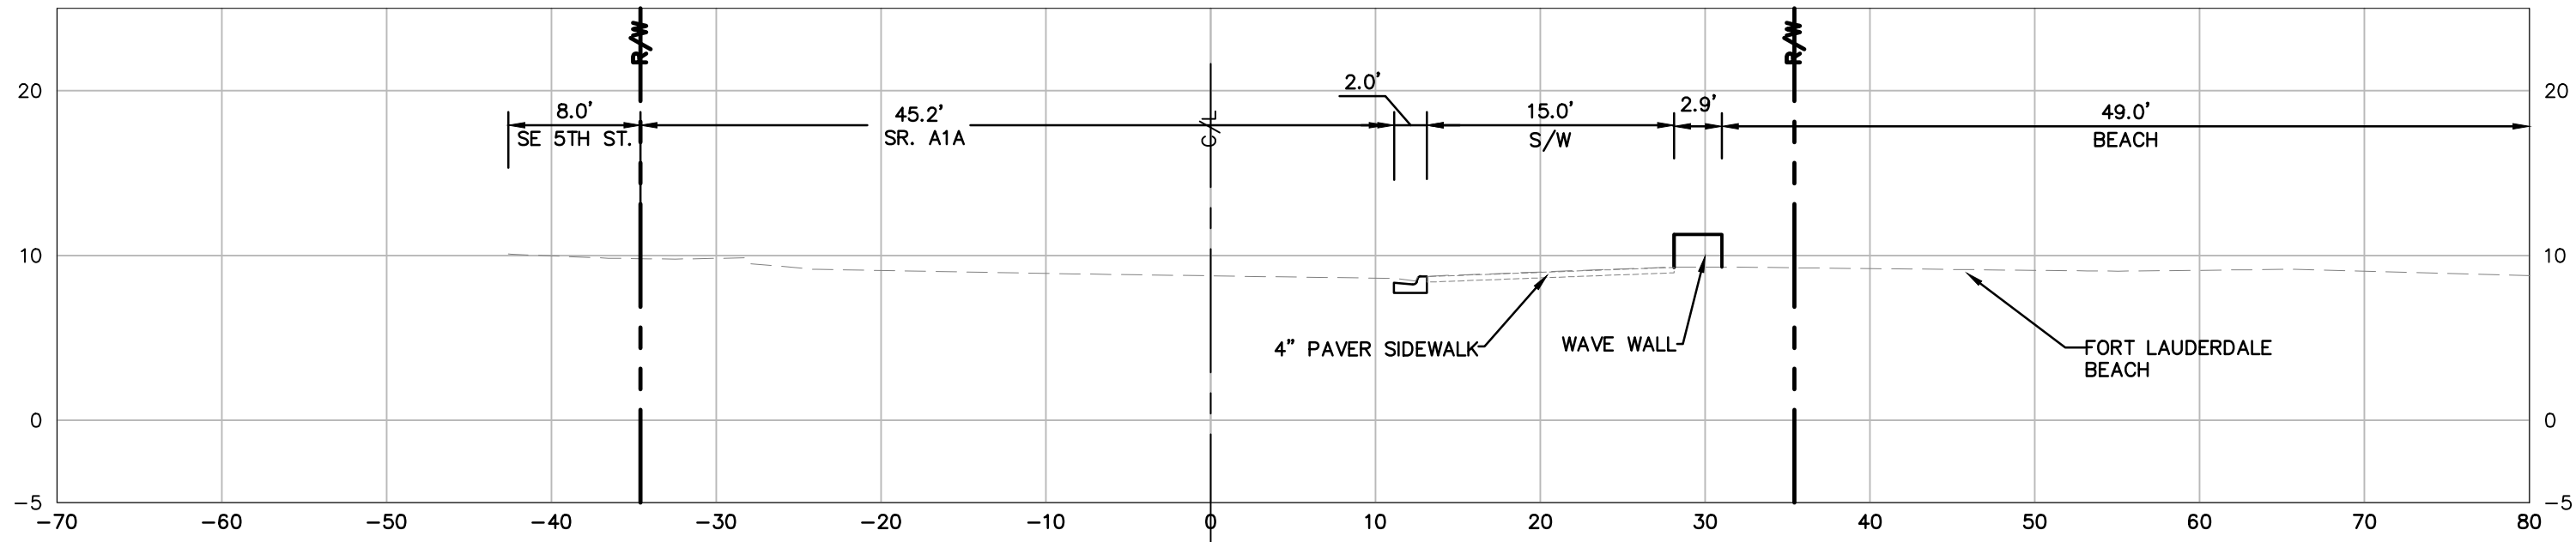


A1A - 157+00.00

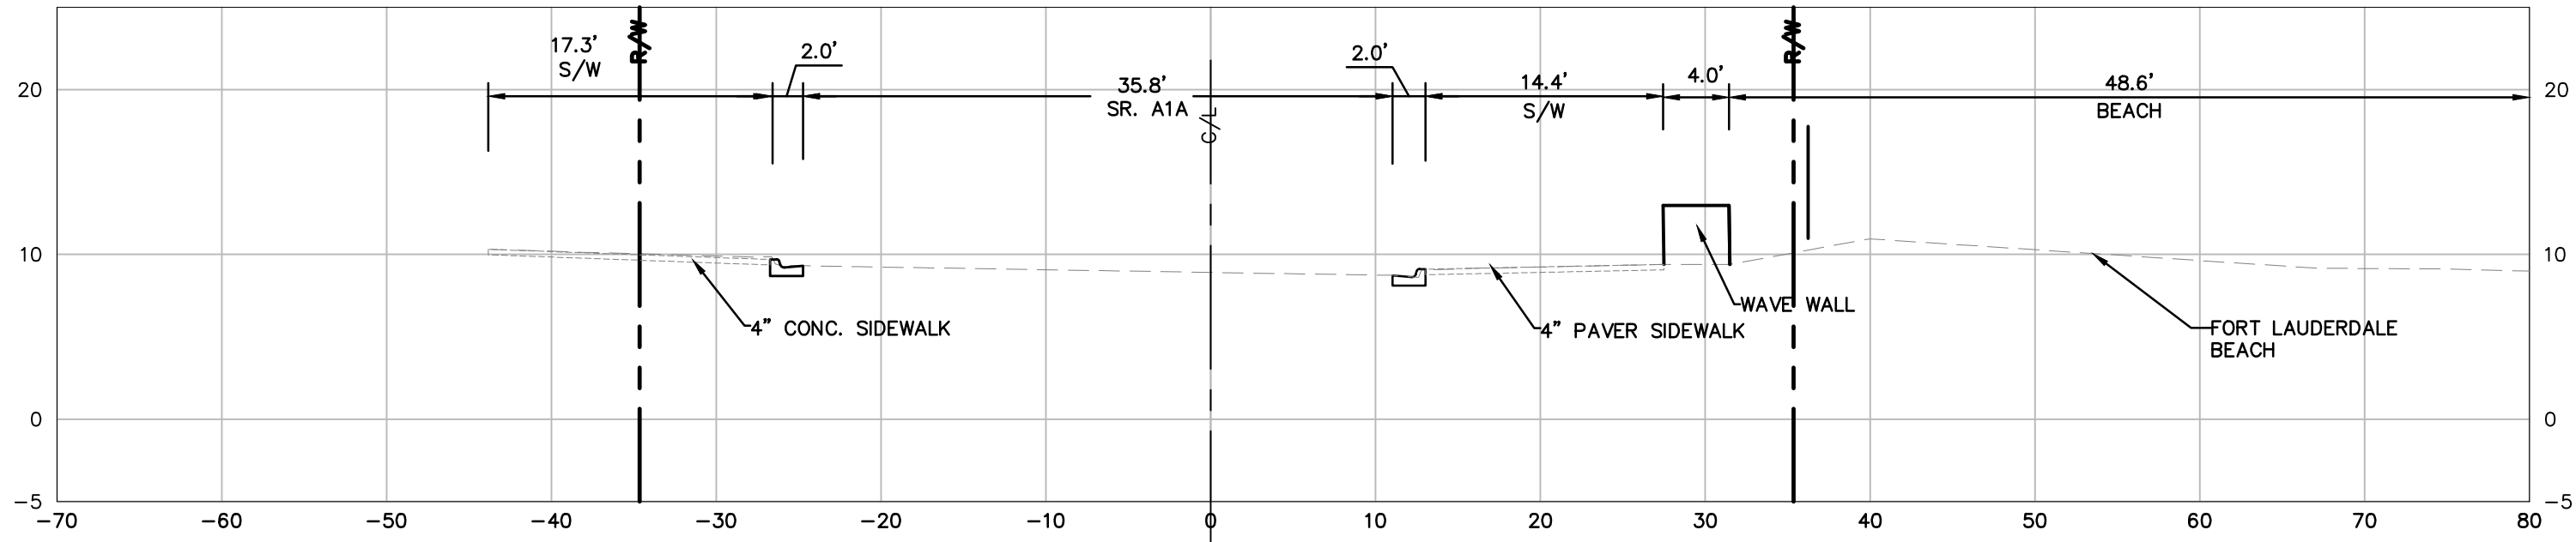


A1A - 156+50.00

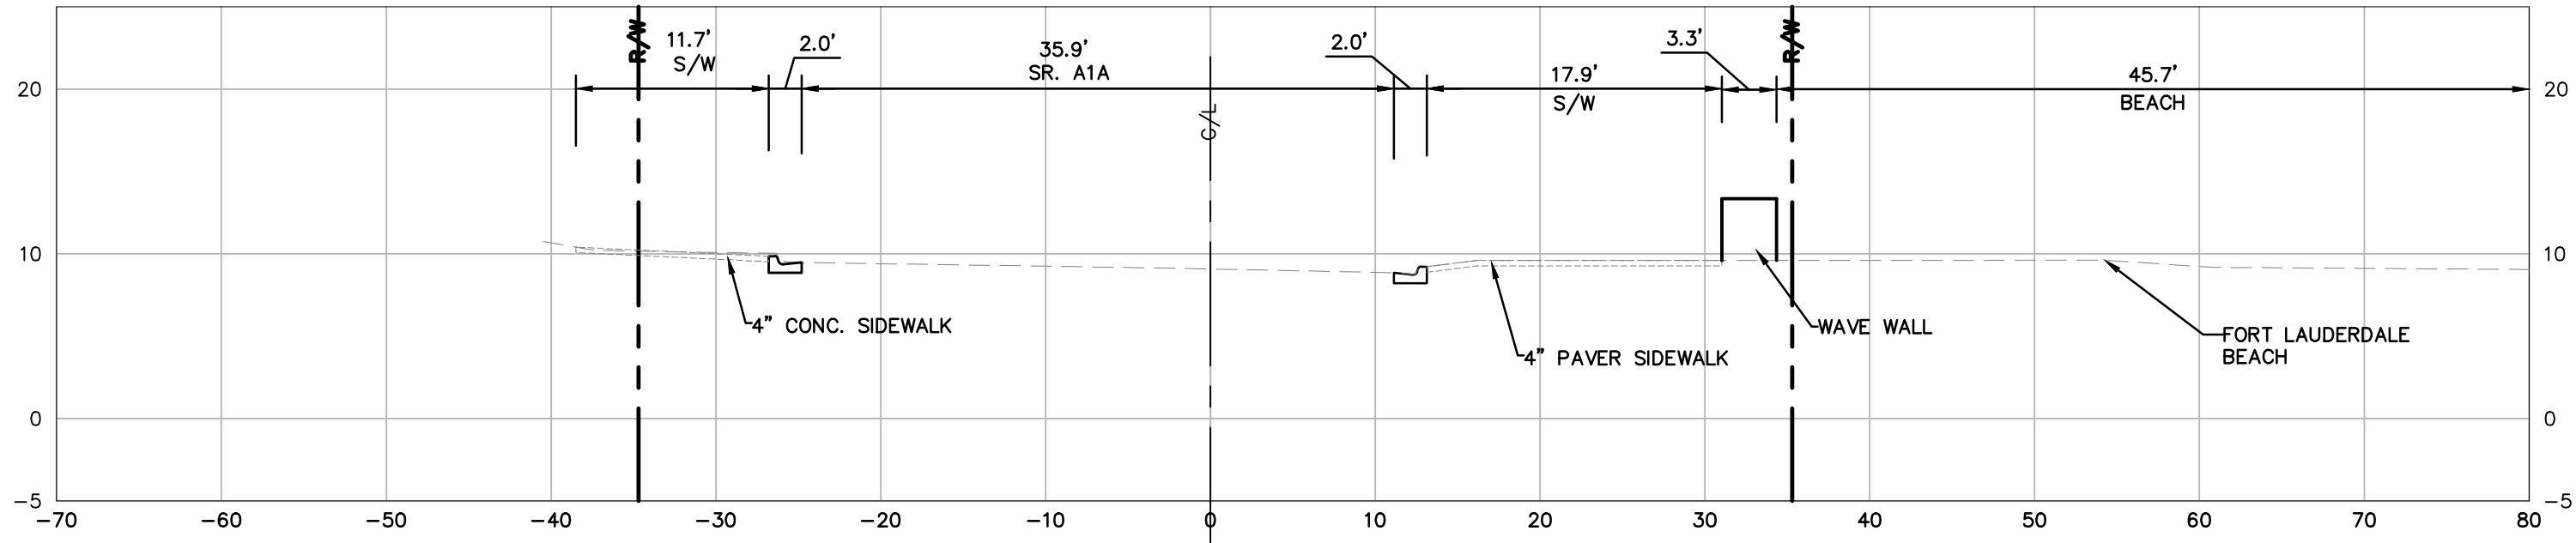

A1A - 156+00.00

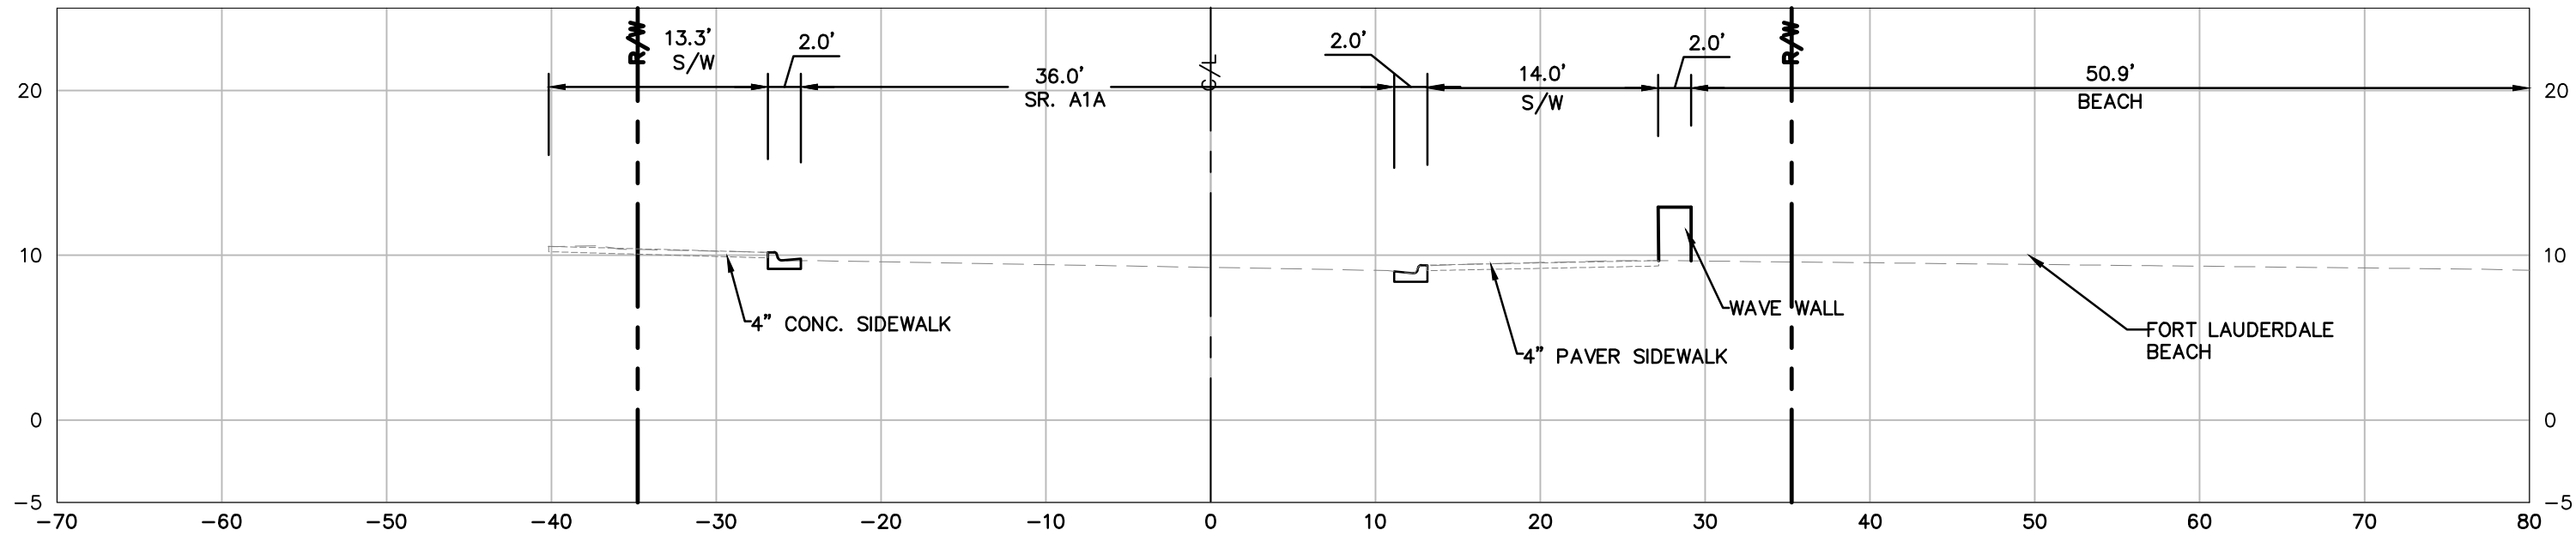

A1A - 155+50.00

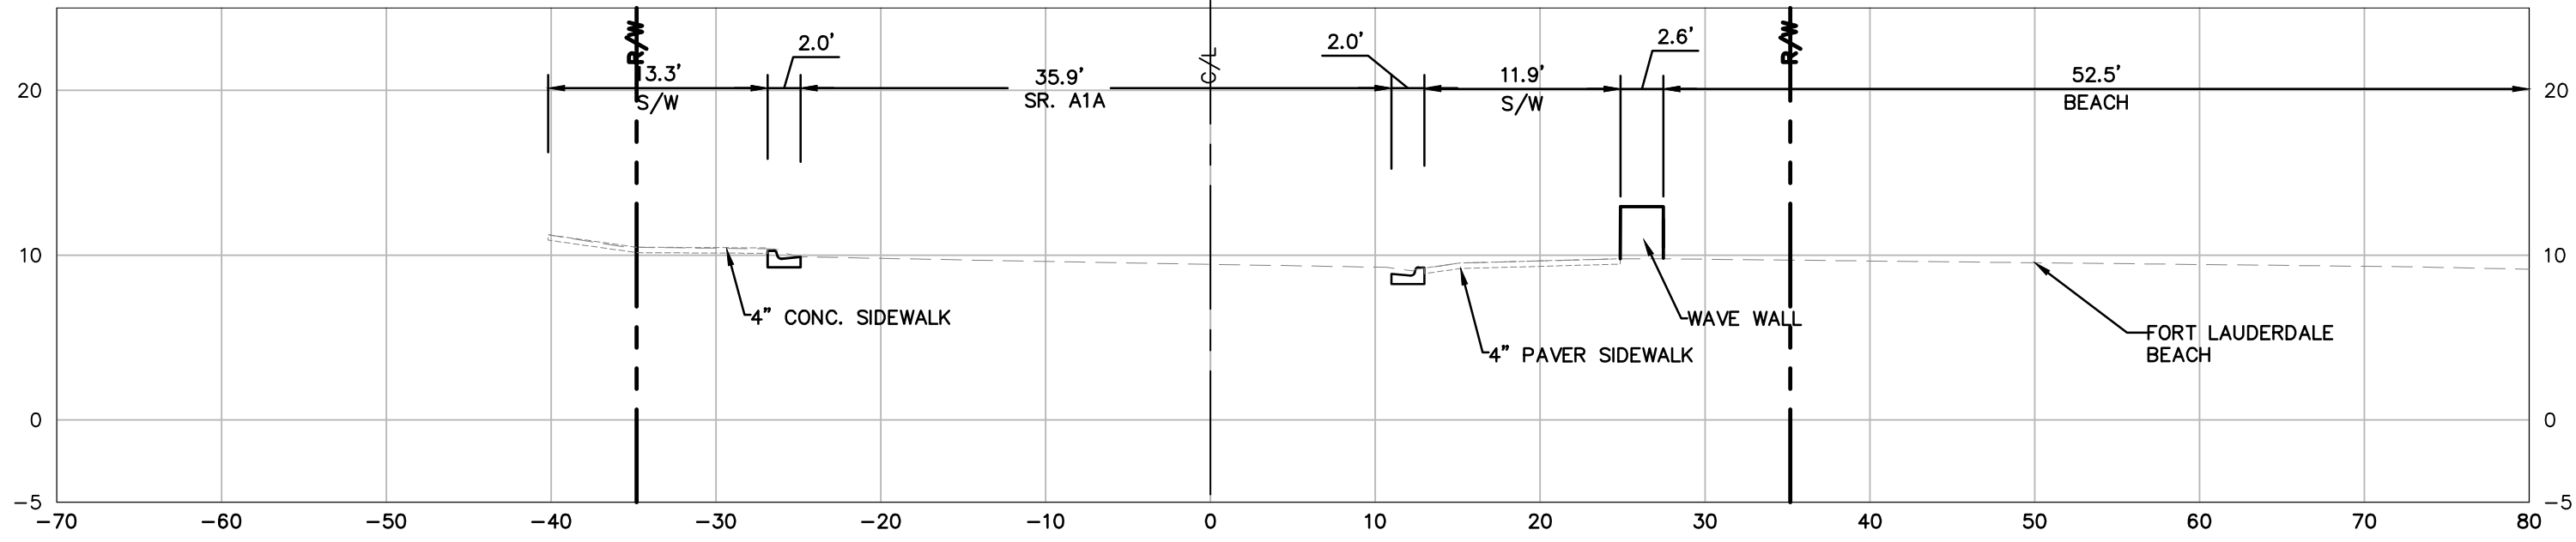

A1A - 155+00.00

CAM 16-0603
EXHIBIT 3 A
Page 7 of 21


Kimley»Horn
1690 S CONGRESS AVE, SUITE 100,
DELRAY BEACH, FL 33445
PHONE: 561-330-3345 FAX: 561-330-3245
WWW.KIMLEY-HORN.COM CA 00000898

SEAL:

Marwan Mufleh, P.E.
45329

KHA PROJ #: 043184032

DRAWN BY:	DATE:	DESIGNED BY:	SCALE:	CHECKED BY:	FIELD BOOK:
JJ	04/07/2016	JJ	AS SHOWN	MHM	

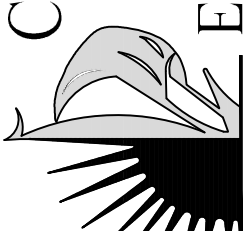**CITY OF FORT LAUDERDALE**
PUBLIC WORKS DEPARTMENT
ENGINEERING & ARCHITECTURE
100 North Andrews Avenue, Fort Lauderdale, Florida 33301

REVISIONS		DESCRIPTION	
NO.	DATE	BY	CHK'D


PROJECT # P11681
A1A STREETSCAPE
FORT LAUDERDALE, FL
EXISTING CROSS SECTIONS

SHEET NO.
C202
DRAWING FILE


X OF
XX

60% CD SUBMITTAL


Plotted By: Lutton, Jessica Sheet Set: A1A Layout: C203 EXISTING CROSS SECTIONS April 06, 2016 03:04:28pm K:\BCD_Roadway\043184032_FTL A1A\KHA_FILES\CADD\PlanSheets\A1A\1681-C203-CROS.dwg This document, together with the concepts and designs presented herein, is intended only for the specific purpose and client for which it was prepared. Reuse of and improper reliance on this document without written authorization and adaptation by Kimley-Horn and Associates, Inc. shall be without liability to Kimley-Horn and Associates, Inc.

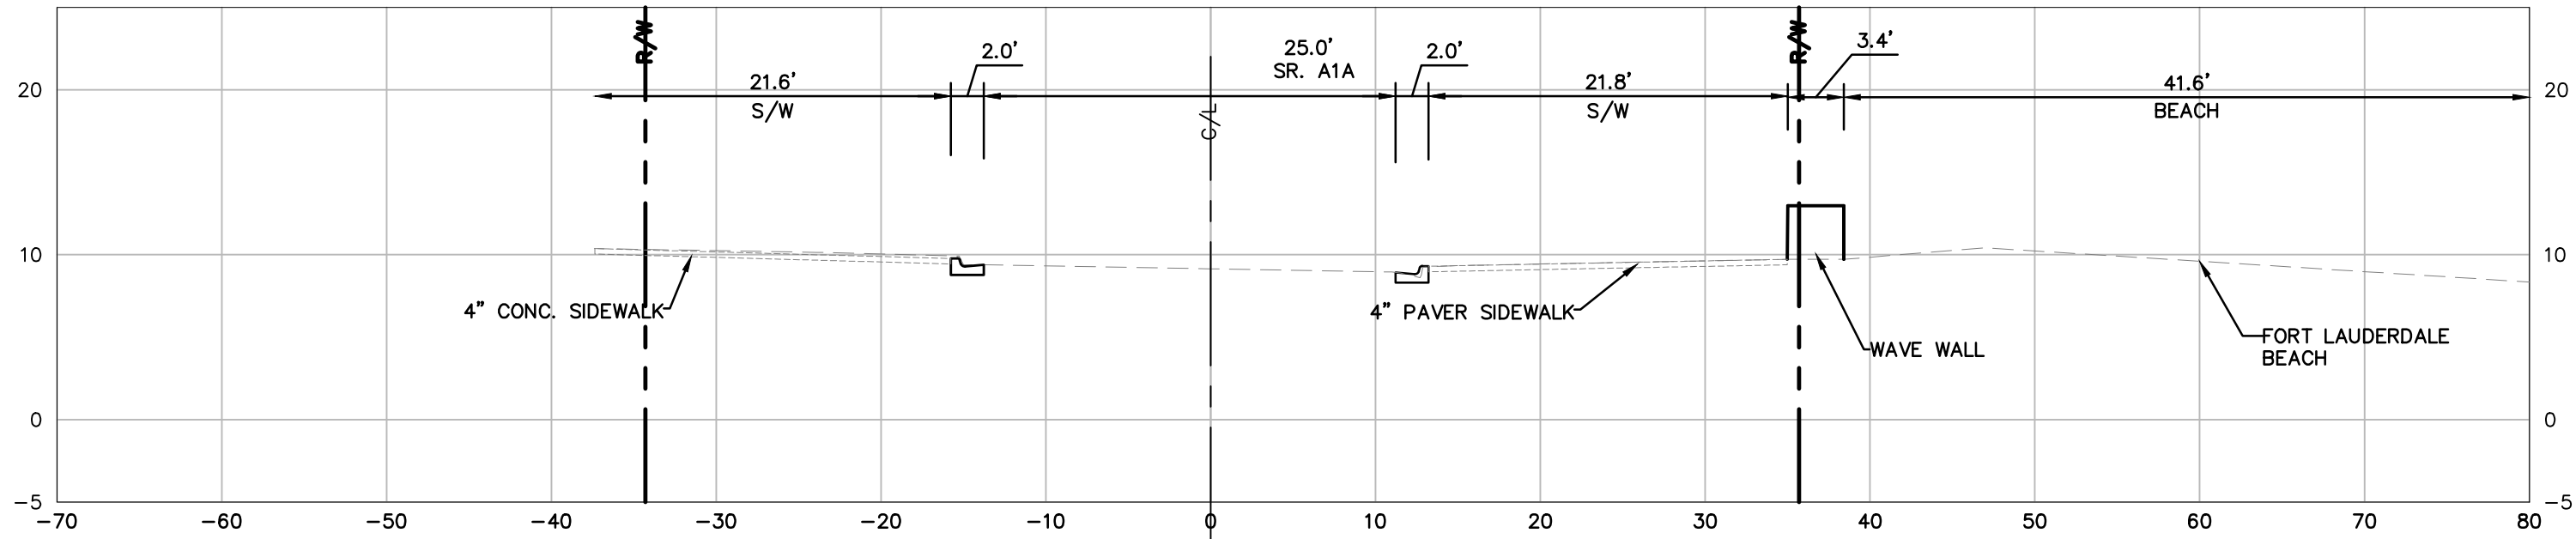

A1A - 159+50.00

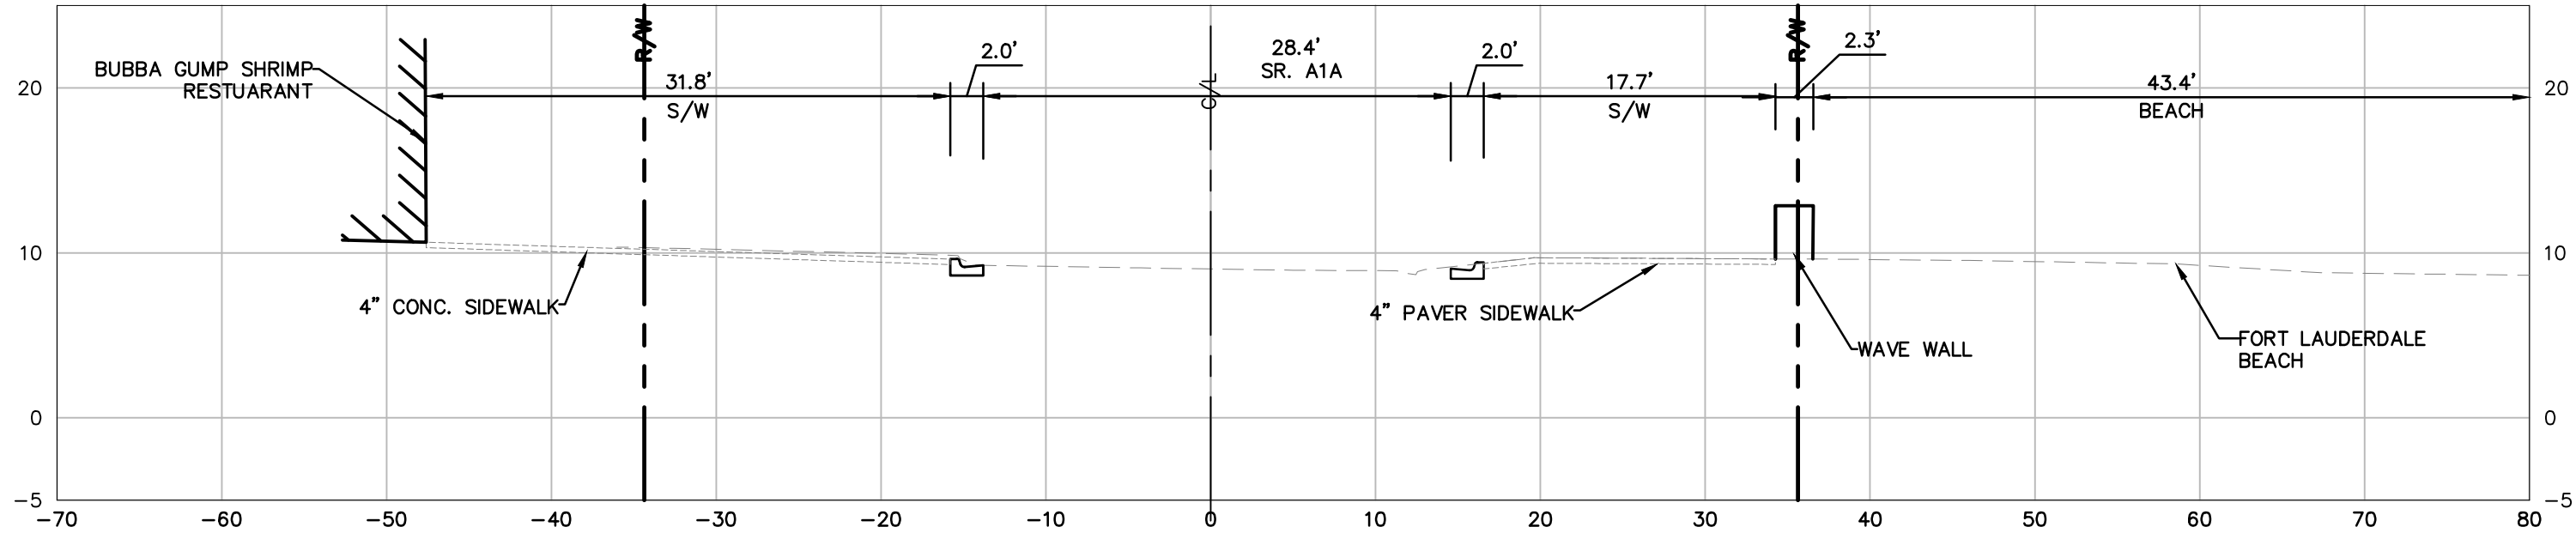


A1A - 159+00.00

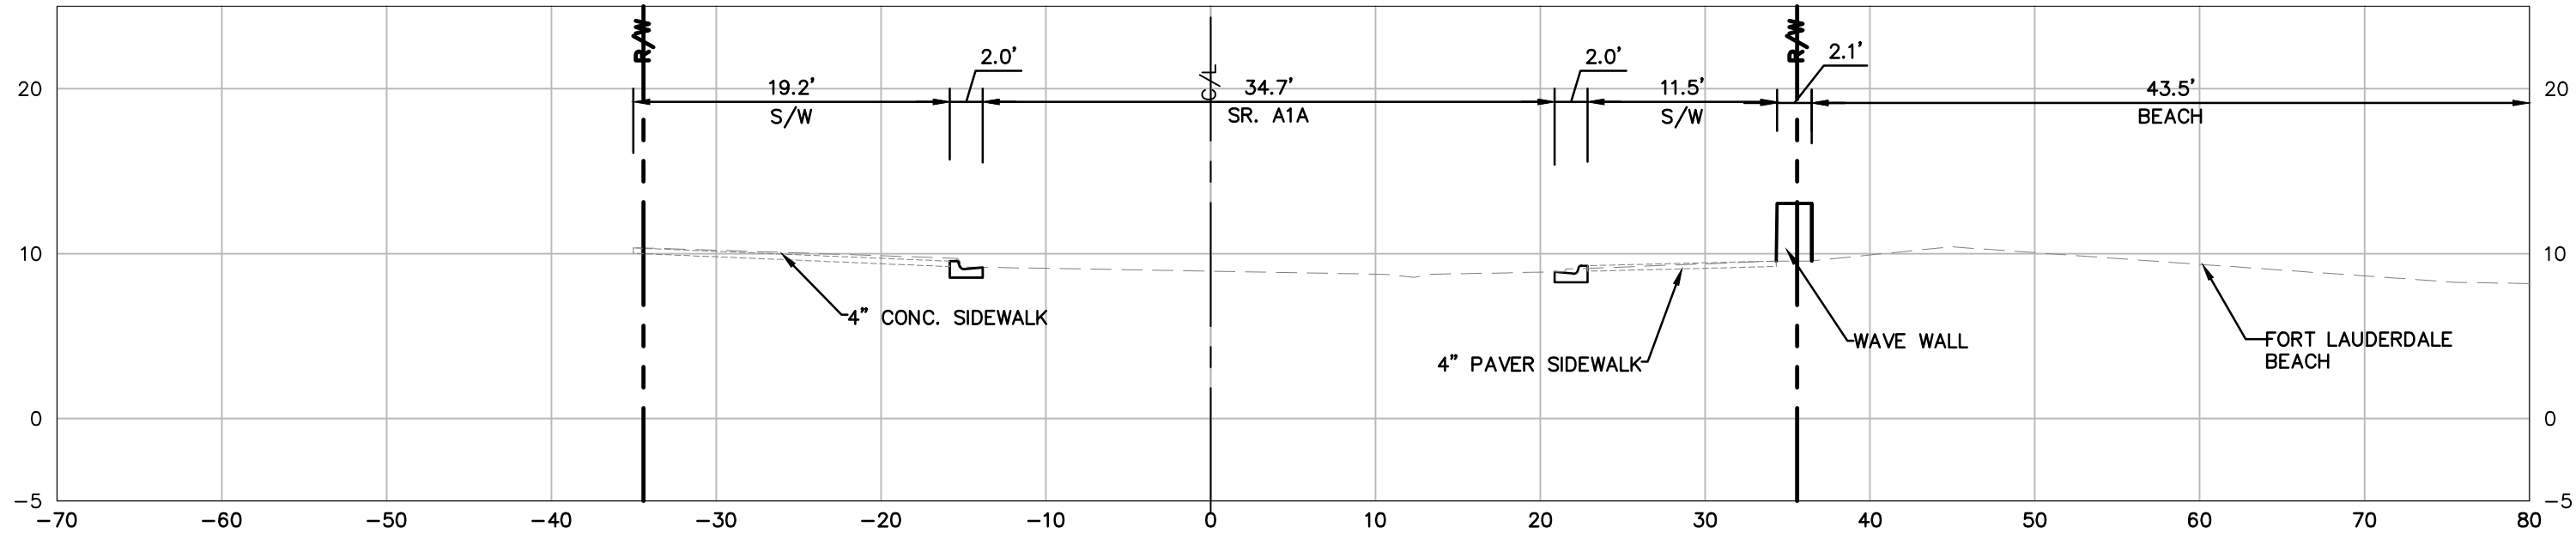

A1A - 158+50.00



A1A - 158+00.00

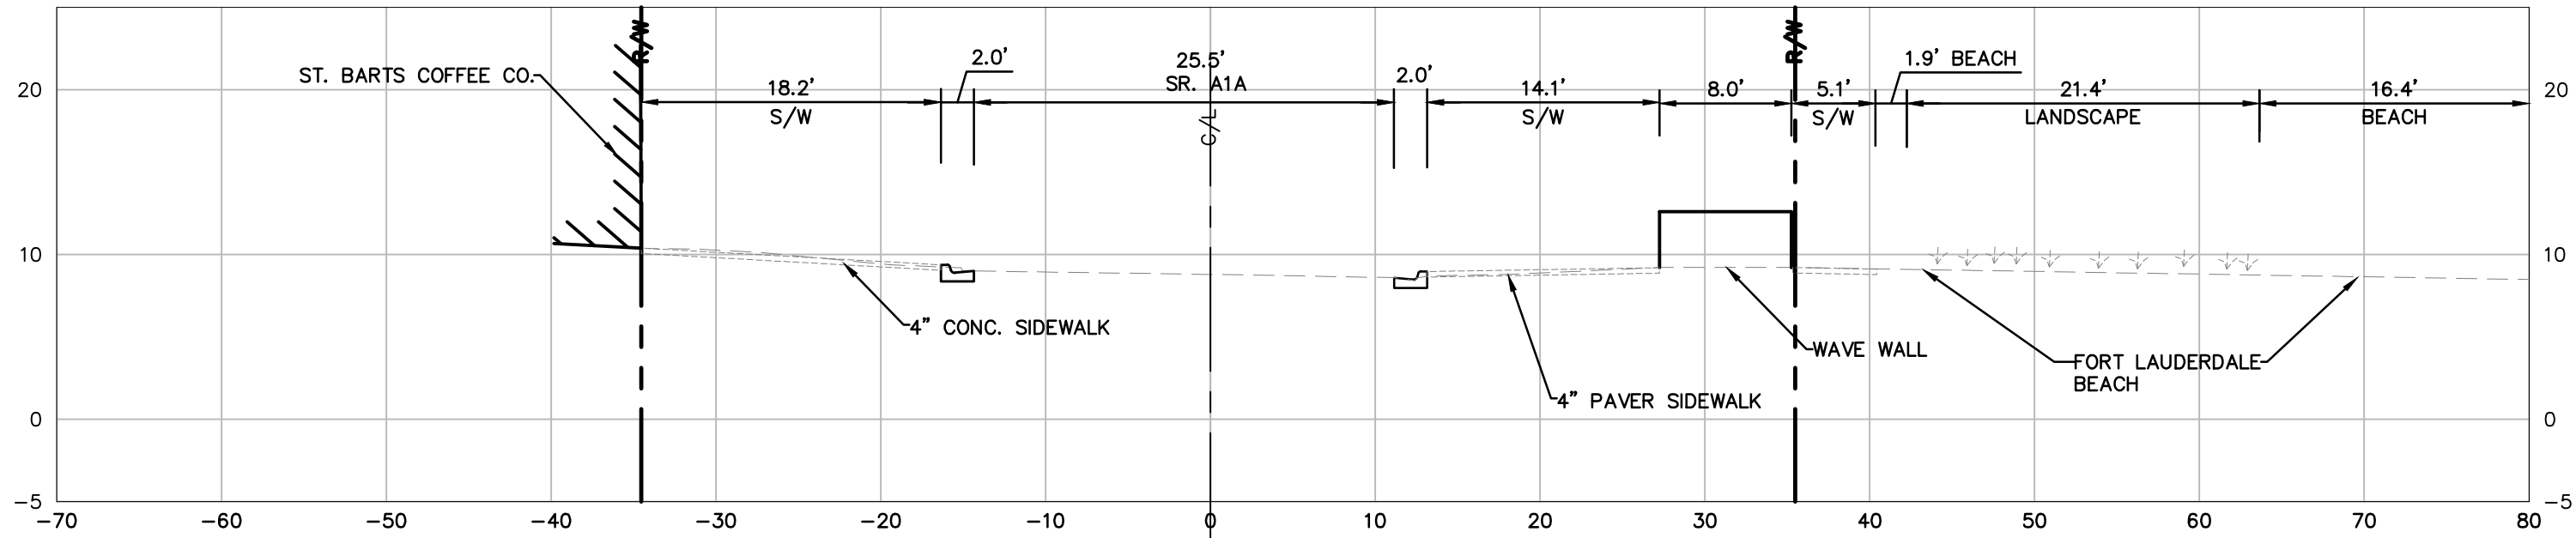

A1A - 157+50.00

CAM 16-0603
EXHIBIT 3 A
Page 8 of 21


Kimley»Horn
1690 S CONGRESS AVE, SUITE 100,
DELAWARE BEACH, FL 33445
PHONE: 561-330-1245 FAX: 561-330-1245
WWW.KIMLEY-HORN.COM CA 00000898

SEAL:

Marwan Mufleh, P.E.
45329

KHA PROJ #: 043184032

DESIGNED BY:	DATE:	SCALE:	AS SHOWN
JJ	04/07/2016	JJ	
CHECKED BY:			
MHM			
FIELD BOOK:			

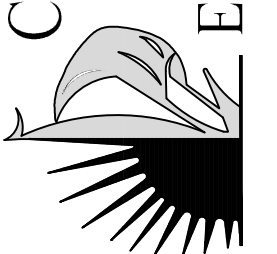

CITY OF FORT LAUDERDALE
PUBLIC WORKS DEPARTMENT
ENGINEERING & ARCHITECTURE

100 North Andrews Avenue, Fort Lauderdale, Florida 33301

REVISIONS		DESCRIPTION	
NO.	DATE	BY	CHK'D


PROJECT # P11681
A1A STREETSCAPE
FORT LAUDERDALE, FL
EXISTING CROSS SECTIONS

SHEET NO.	X OF XX
C203	XX
DRAWING FILE	


60% CD SUBMITTAL

Plotted By: Lutton, Jessica Sheet Set: A1A Layout: C204 EXISTING CROSS SECTIONS April 06, 2016 03:04:36pm K:\BCD_Roadway\043184032_FTL A1A\KHA_FILES\CADD\PlanSheets\A1A\1681-C203-CROS.dwg


This document, together with the concepts and designs presented herein, is intended only for the specific purpose and client for which it was prepared. Reuse of and improper reliance on this document without written authorization and adaptation by Kimley-Horn and Associates, Inc. shall be without liability to Kimley-Horn and Associates, Inc.

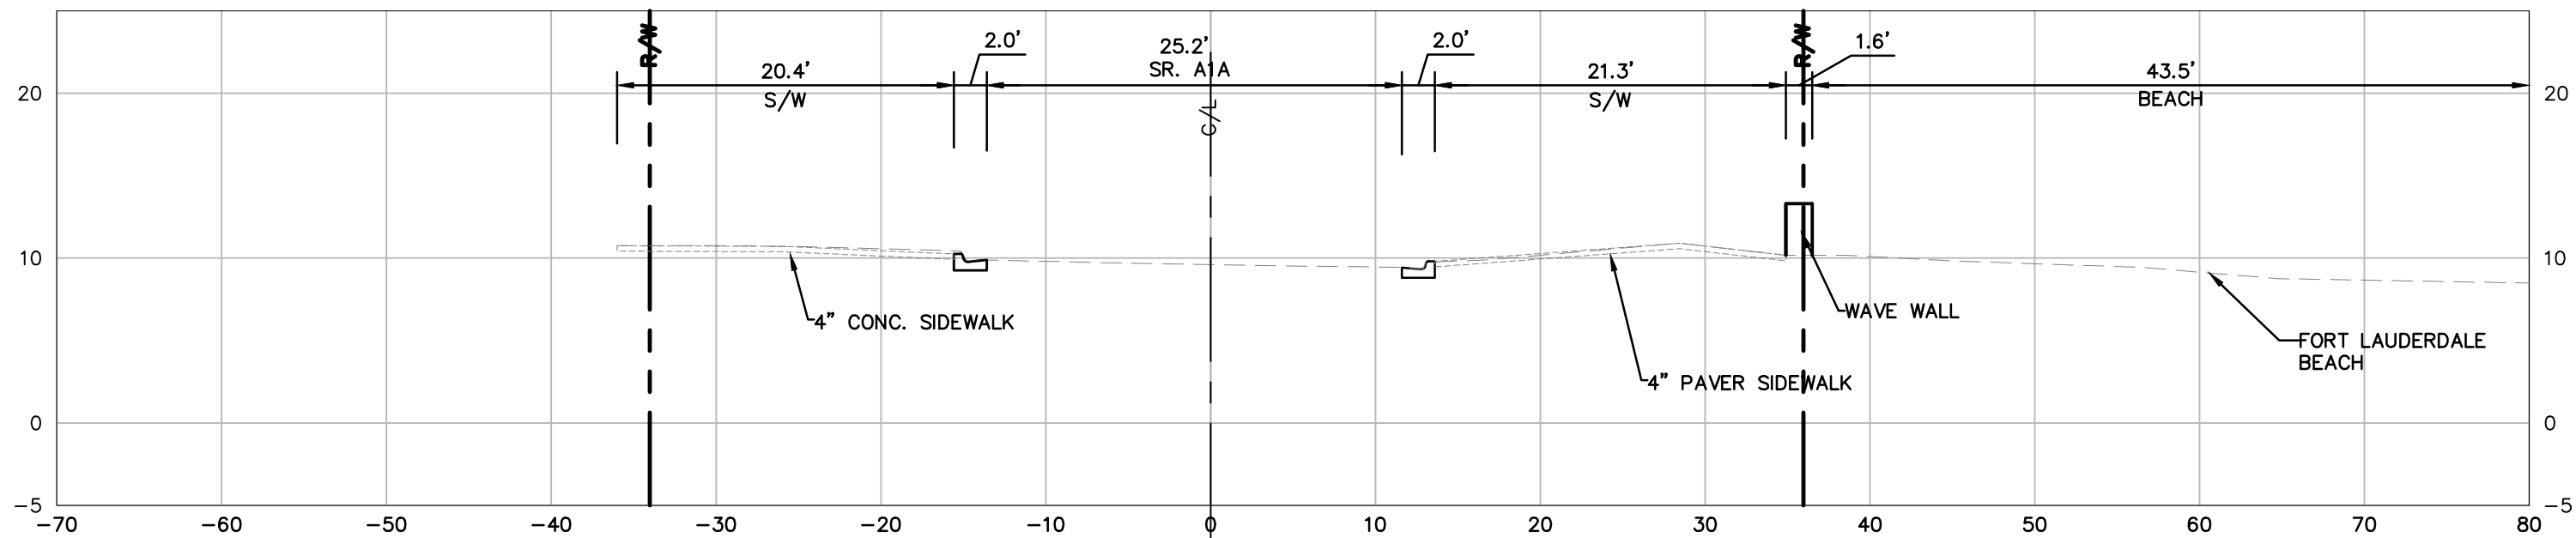


A1A - 162+00.00

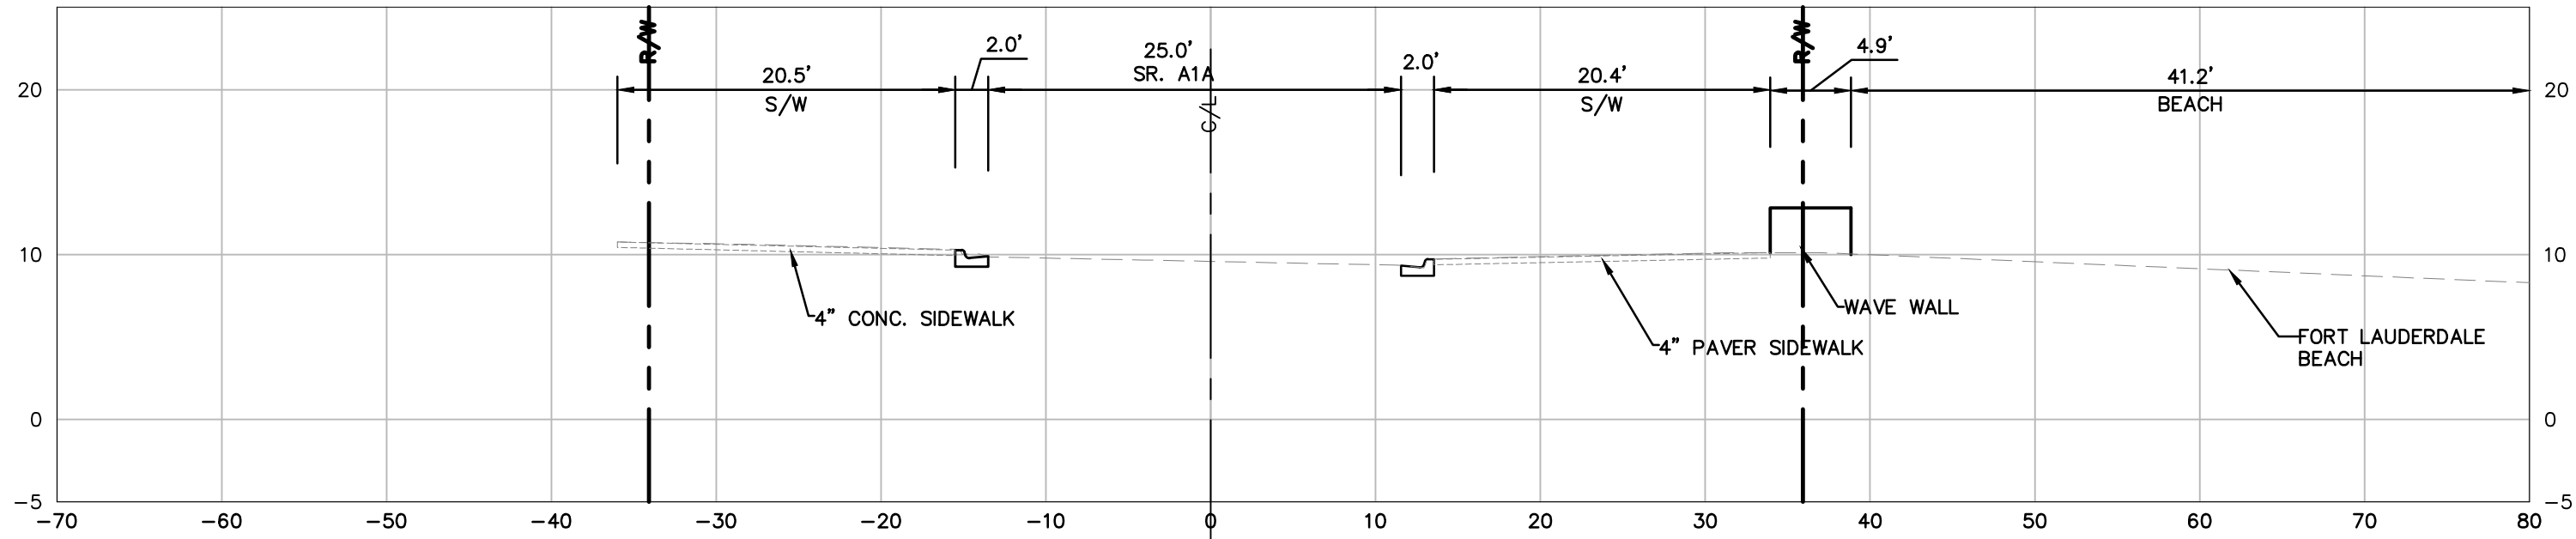


A1A - 161+50.00

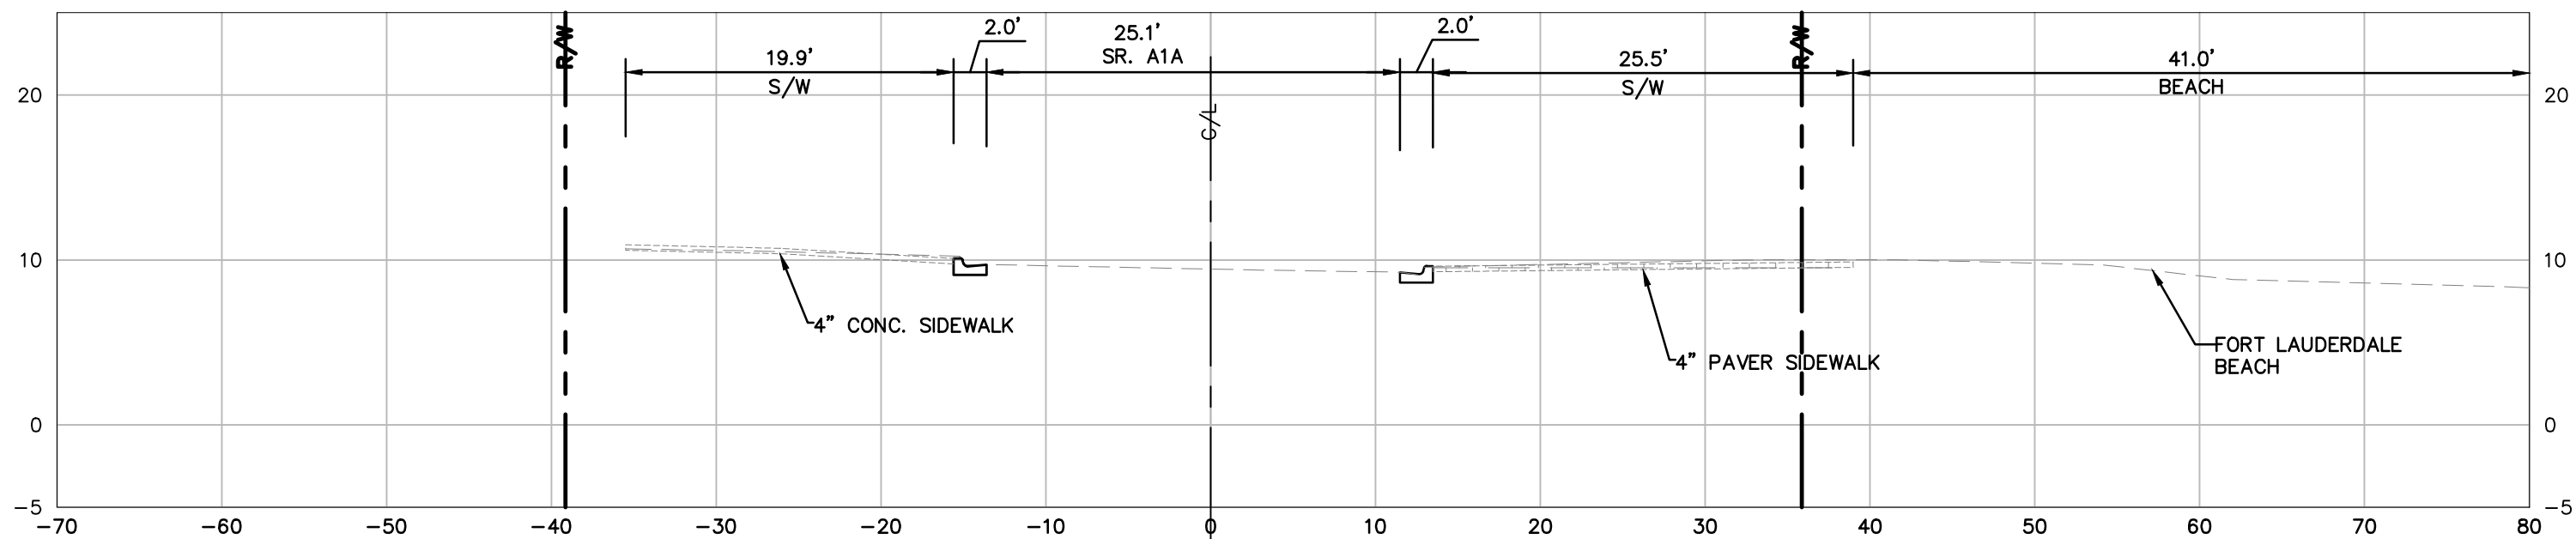

A1A - 161+00.00

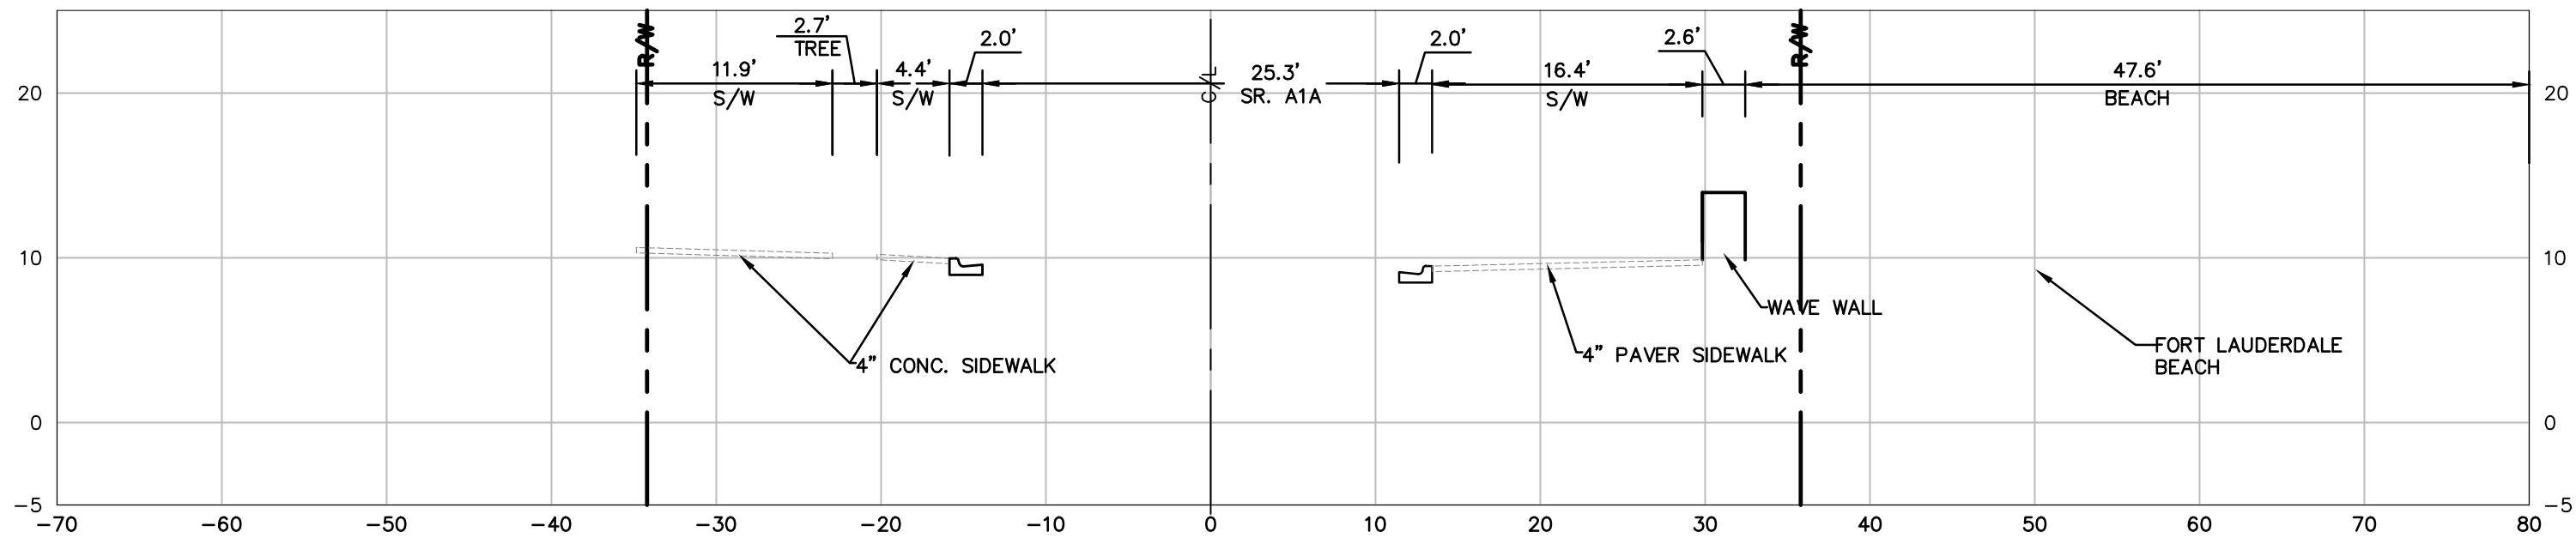

A1A - 160+50.00

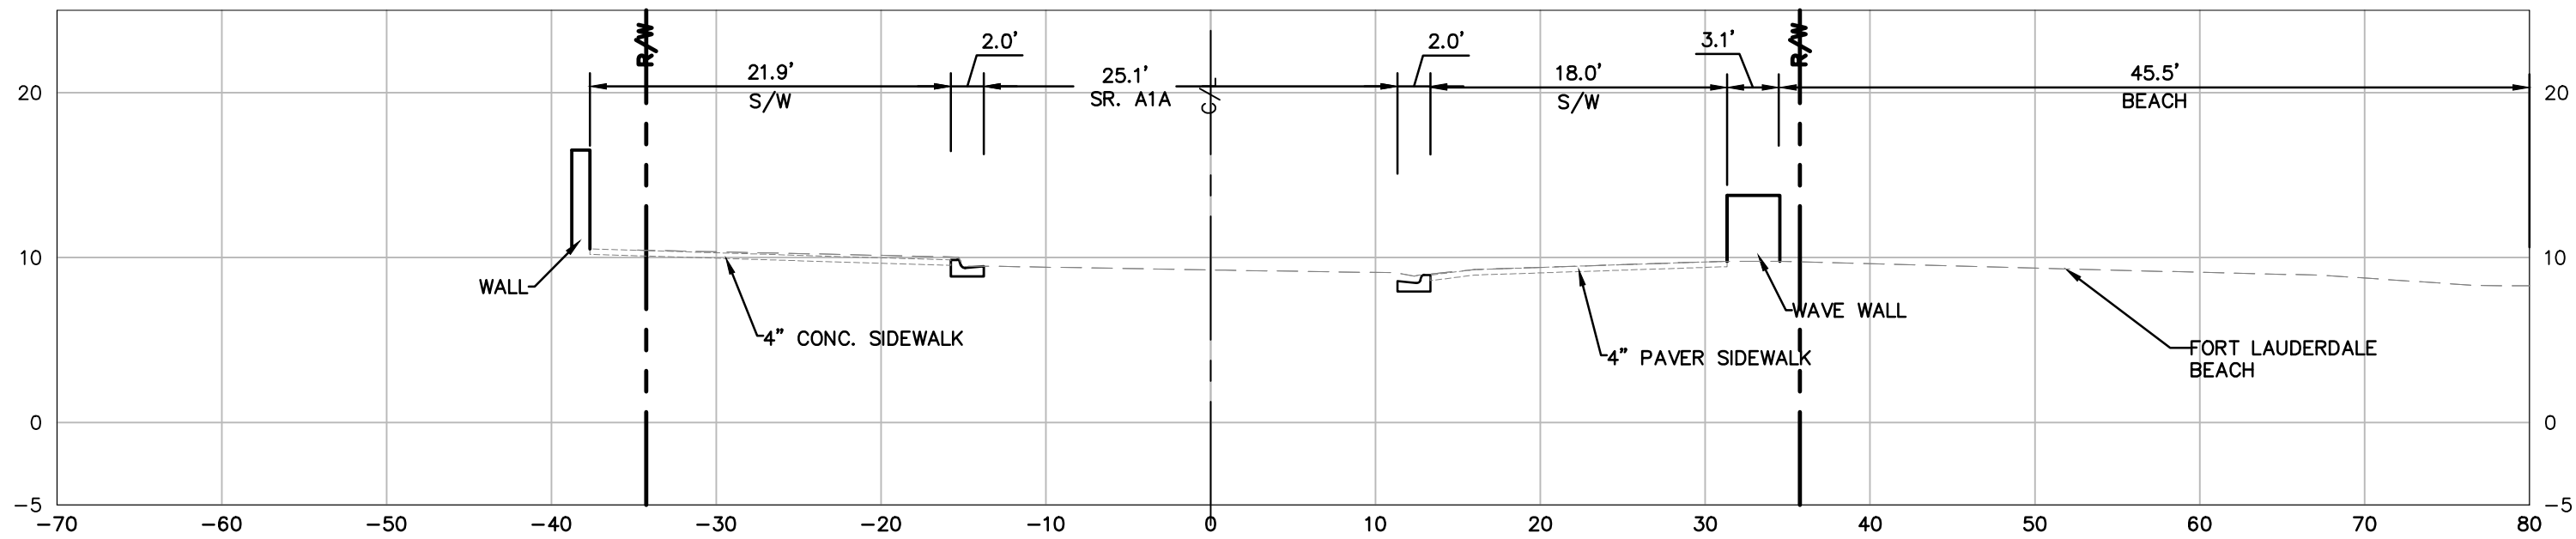

A1A - 160+00.00

CAM 16-0603
EXHIBIT 3 A
Page 9 of 21


Kimley»Horn
1690 S CONGRESS AVE, SUITE 100,
DELRAY BEACH, FL 33445
PHONE: 561-330-3345 FAX: 561-330-3245
WWW.KIMLEY-HORN.COM CA 00000898

SEAL:

Morwan Mufleh, P.E.
45329

KHA PROJ #: 043184032

DRAWN BY: JJ	DATE: 04/07/2016	DESIGNED BY: JJ	SCALE: AS SHOWN	CHECKED BY: MHM	FIELD BOOK:
-----------------	---------------------	--------------------	--------------------	--------------------	-------------

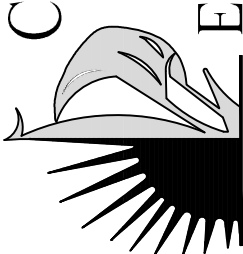**CITY OF FORT LAUDERDALE**

PUBLIC WORKS DEPARTMENT

ENGINEERING & ARCHITECTURE

100 North Andrews Avenue, Fort Lauderdale, Florida 33301

REVISIONS		DESCRIPTION	
NO.	DATE	BY	CHK'D

PROJECT # P11681
A1A STREETSCAPE
FORT LAUDERDALE, FL

EXISTING CROSS SECTIONS


SHEET NO.
C204

X OF XX


DRAWING FILE

60% CD SUBMITTAL


Plotted By: Lutton, Jessica Sheet Set: A1A Layout: C205 EXISTING CROSS SECTIONS April 06, 2016 03:04:46pm K:\BCD_Roadway\043184032_FTL A1A\KHA_FILES\CADD\PlanSheets\A1A\1681-C203-CROS.dwg This document, together with the concepts and designs presented herein, is intended only for the specific purpose and client for which it was prepared. Reuse of and improper reliance on this document without written authorization and adaptation by Kimley-Horn and Associates, Inc. shall be without liability to Kimley-Horn and Associates, Inc.

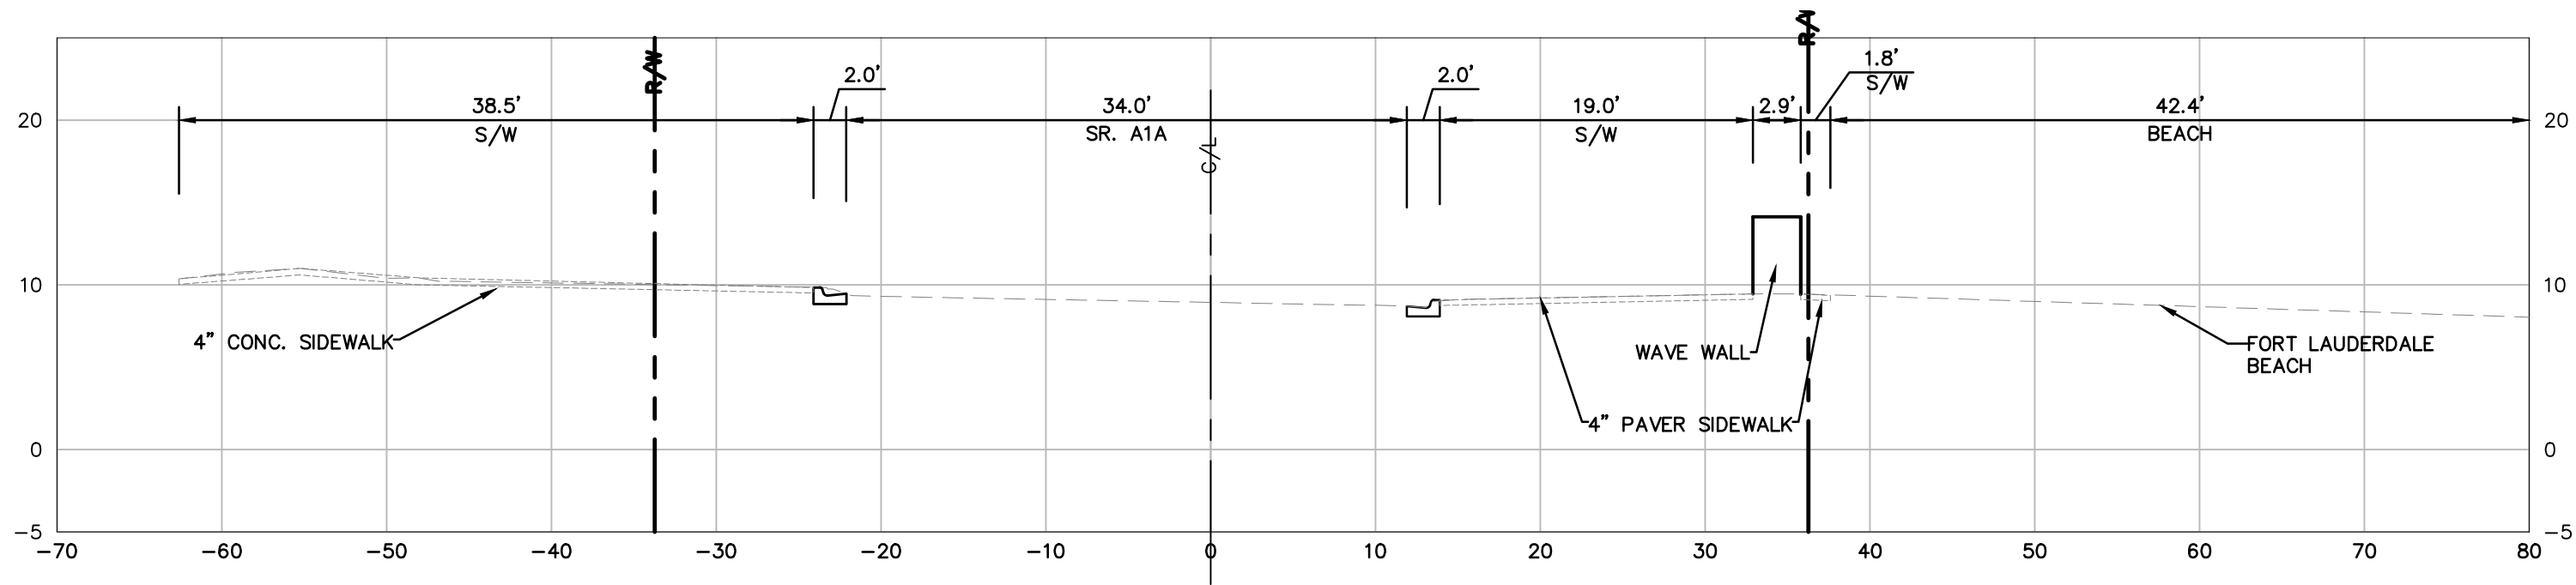


A1A - 164+50.00

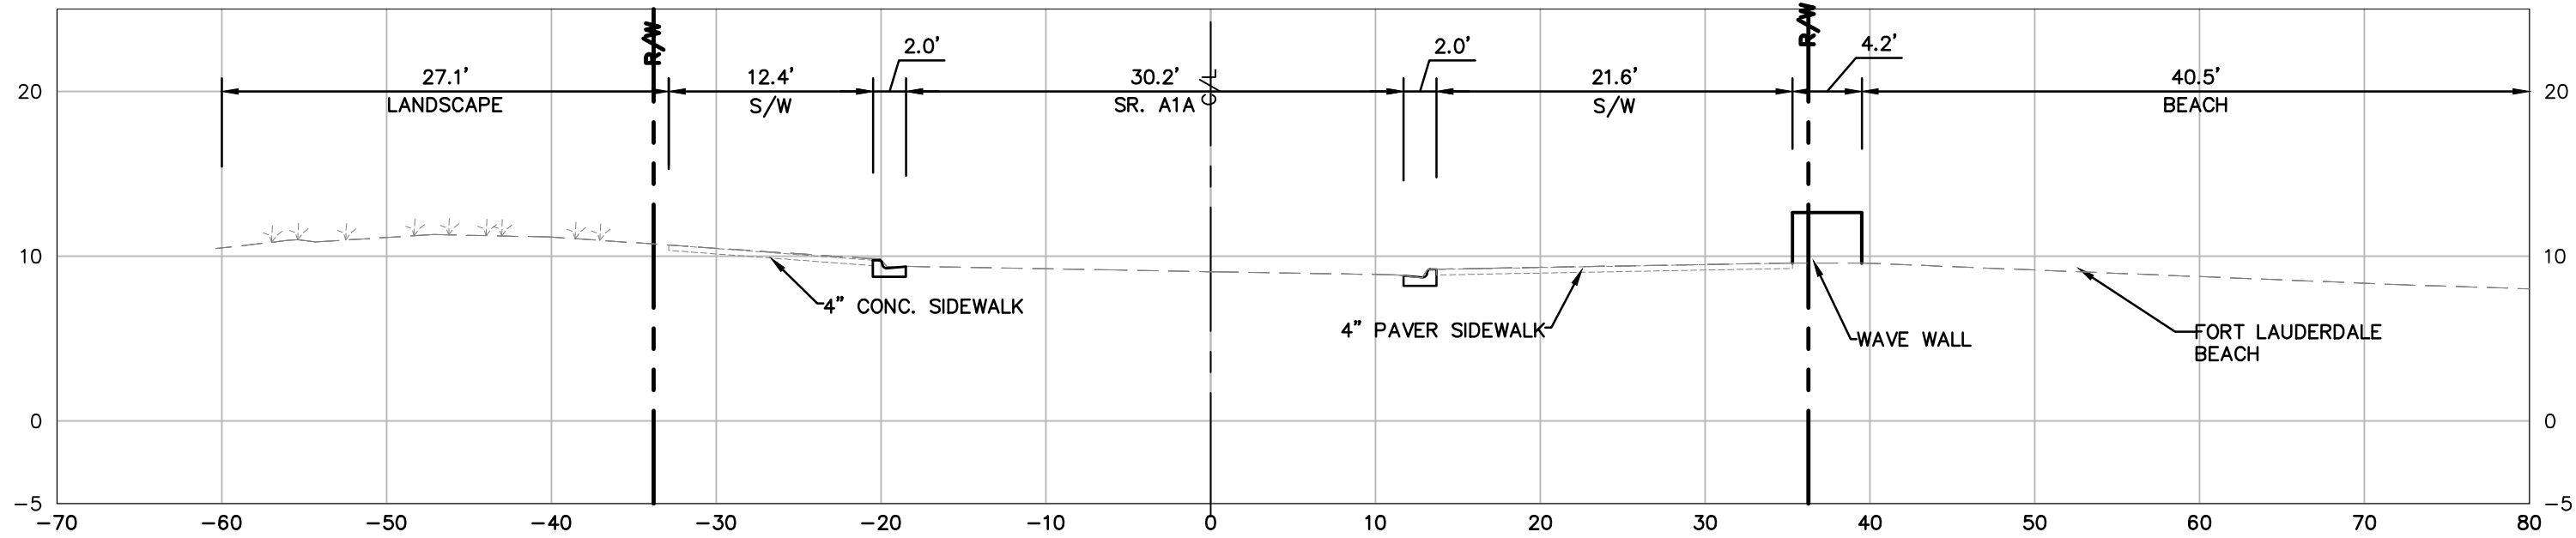


A1A - 164+00.00

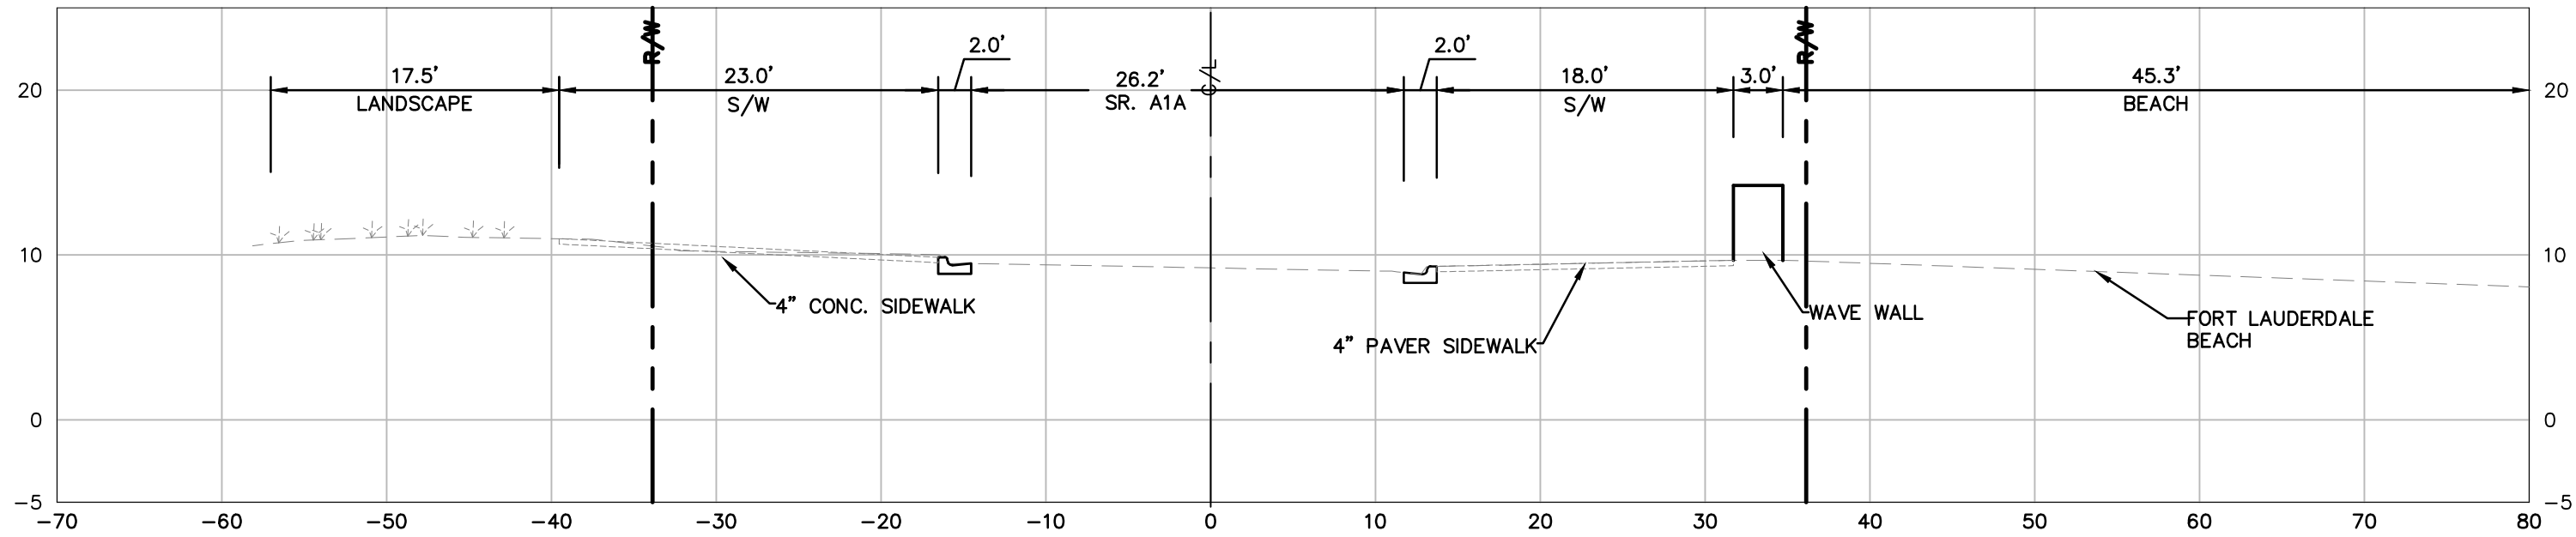

A1A - 163+50.00

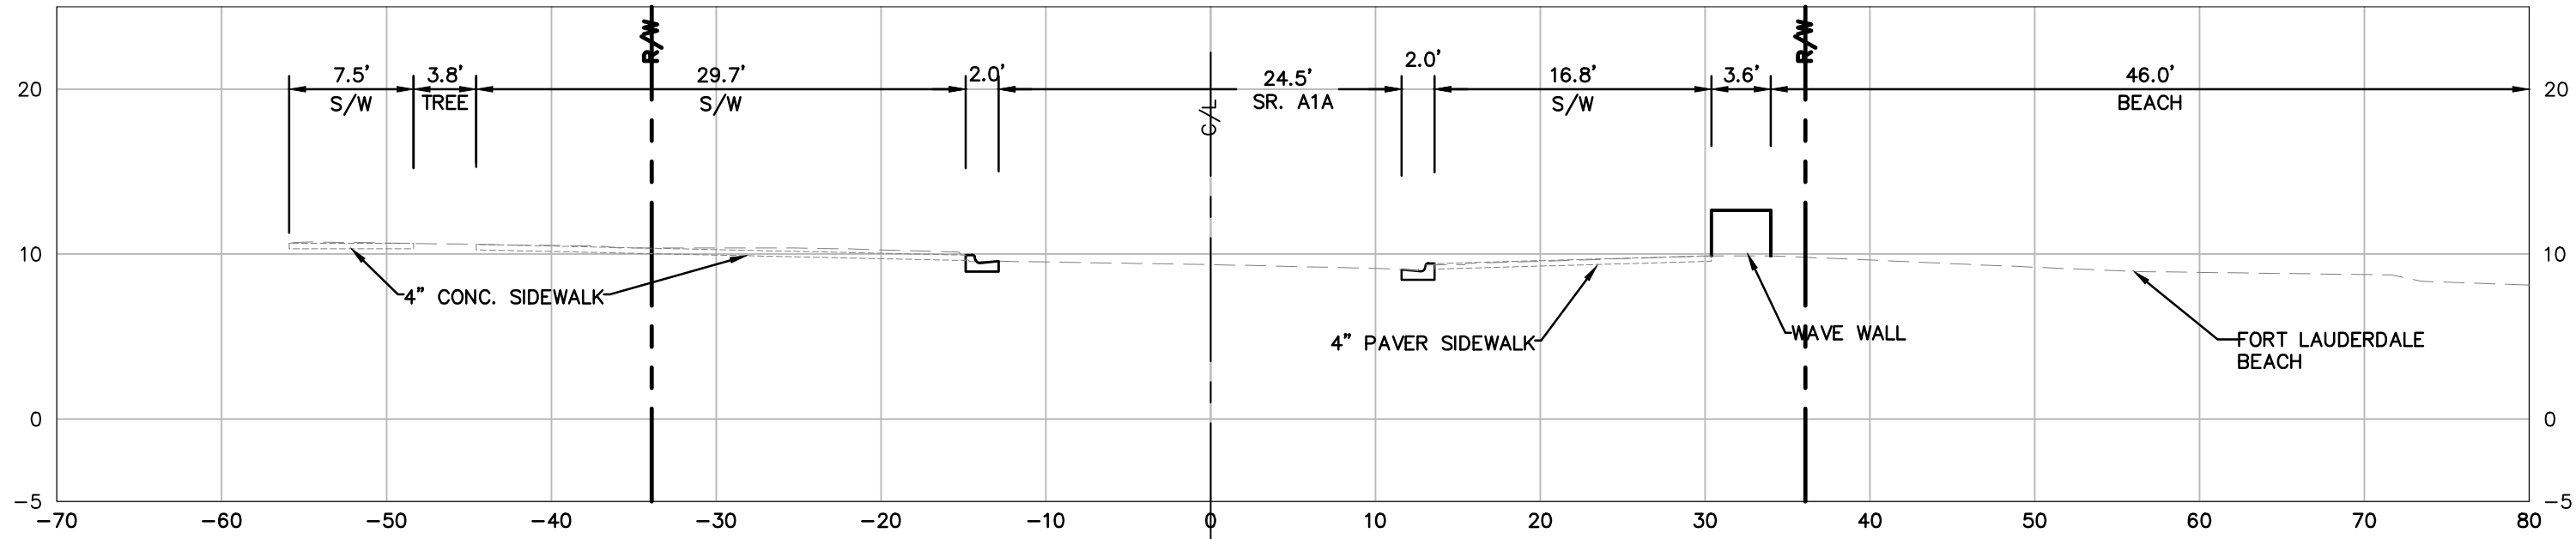

A1A - 163+00.00

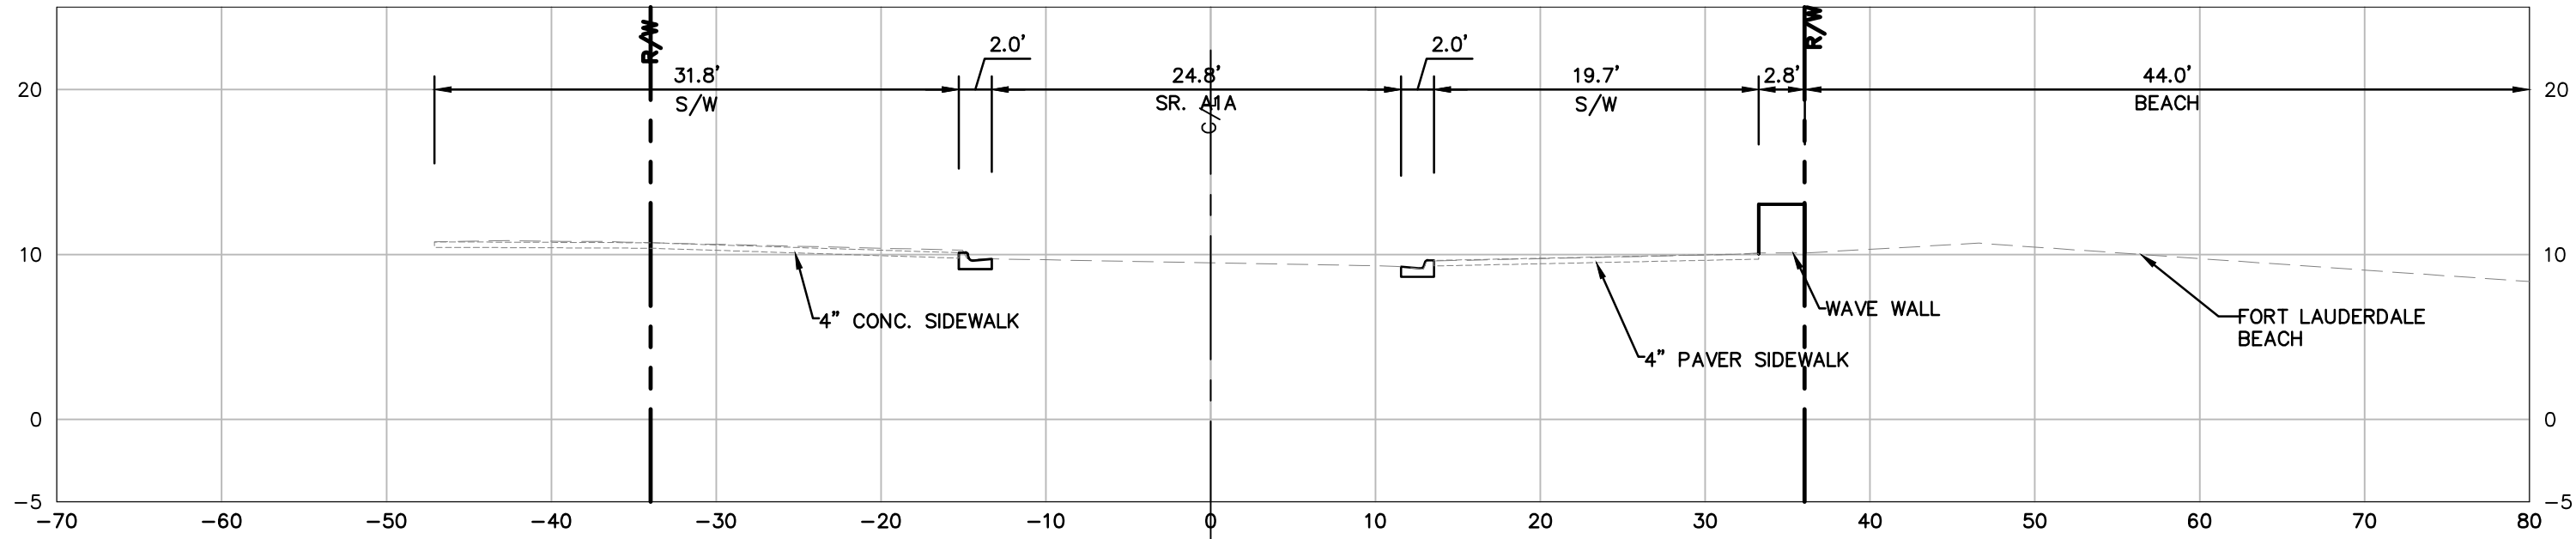

A1A - 162+50.00

CAM 16-0603
EXHIBIT 3 A
Page 10 of 21


Kimley»Horn
1690 S CONGRESS AVE, SUITE 100,
DELRAY BEACH, FL 33445
PHONE: 561-330-3345 FAX: 561-330-3245
WWW.KIMLEY-HORN.COM CA 00006986

SEAL:

Marwan Mufleh, P.E.
45329

KHA PROJ #: 043184032

DRAWN BY: JJ	DATE: 04/07/2016	DESIGNED BY: JJ	SCALE: AS SHOWN	CHECKED BY: MHM	FIELD BOOK:
-----------------	---------------------	--------------------	--------------------	--------------------	-------------

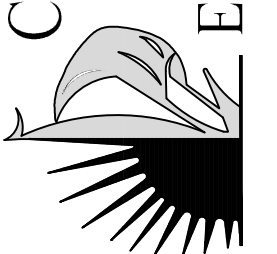

CITY OF FORT LAUDERDALE
PUBLIC WORKS DEPARTMENT
ENGINEERING & ARCHITECTURE

100 North Andrews Avenue, Fort Lauderdale, Florida 33301

REVISIONS		DESCRIPTION	
NO.	DATE	BY	CHK'D






PROJECT # P11681
A1A STREETSCAPE
FORT LAUDERDALE, FL
EXISTING CROSS SECTIONS

SHEET NO.
C205
DRAWING FILE

X OF XX

60% CD SUBMITTAL

Plotted By: Lutton, Jessica Sheet Set: A1A Layout: C206 EXISTING CROSS SECTIONS April 06, 2016 03:04:57pm K:\BCD_Roadway\043184032_FTL A1A\KHA_FILES\CADD\PlanSheets\A1A\1681-C203-CROS.dwg This document, together with the concepts and designs presented herein, is intended only for the specific purpose and client for which it was prepared. Reuse of and improper reliance on this document without written authorization and adaptation by Kimley-Horn and Associates, Inc. shall be without liability to Kimley-Horn and Associates, Inc.

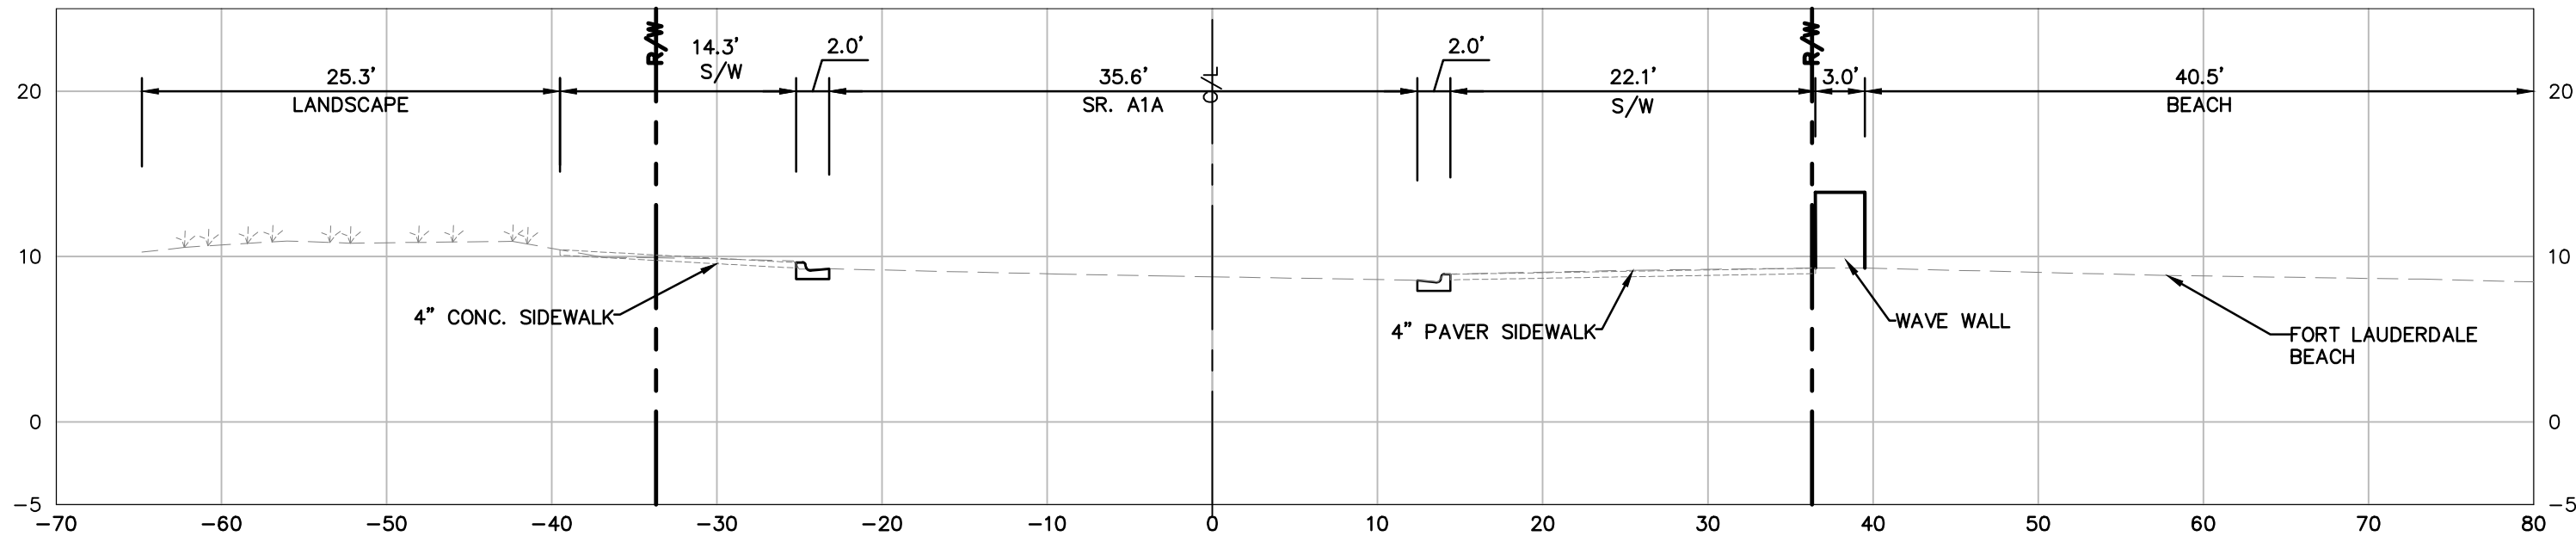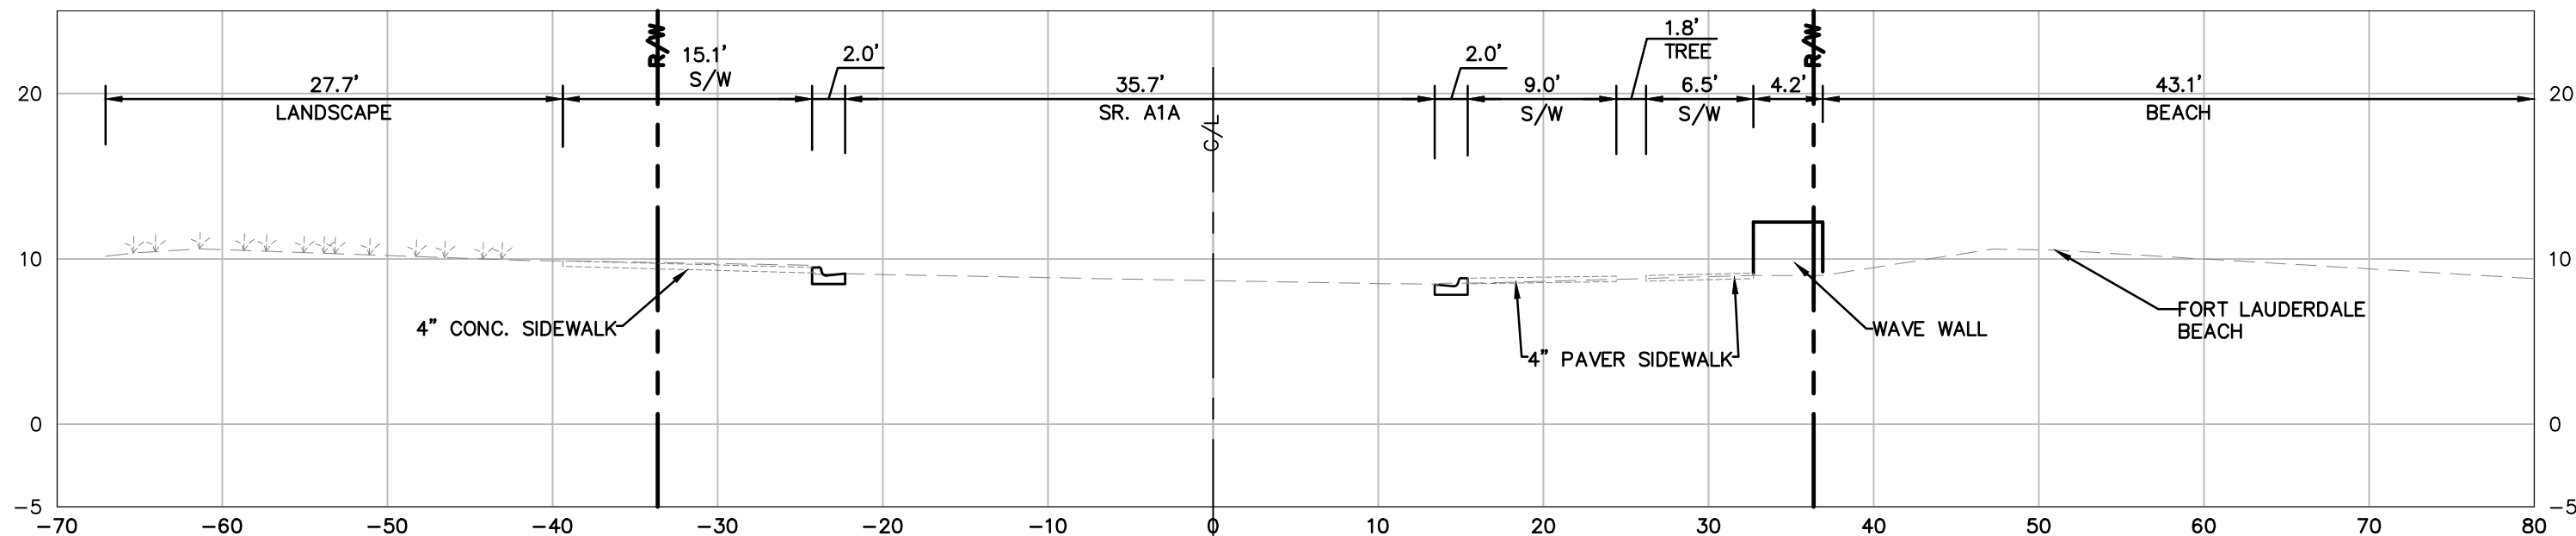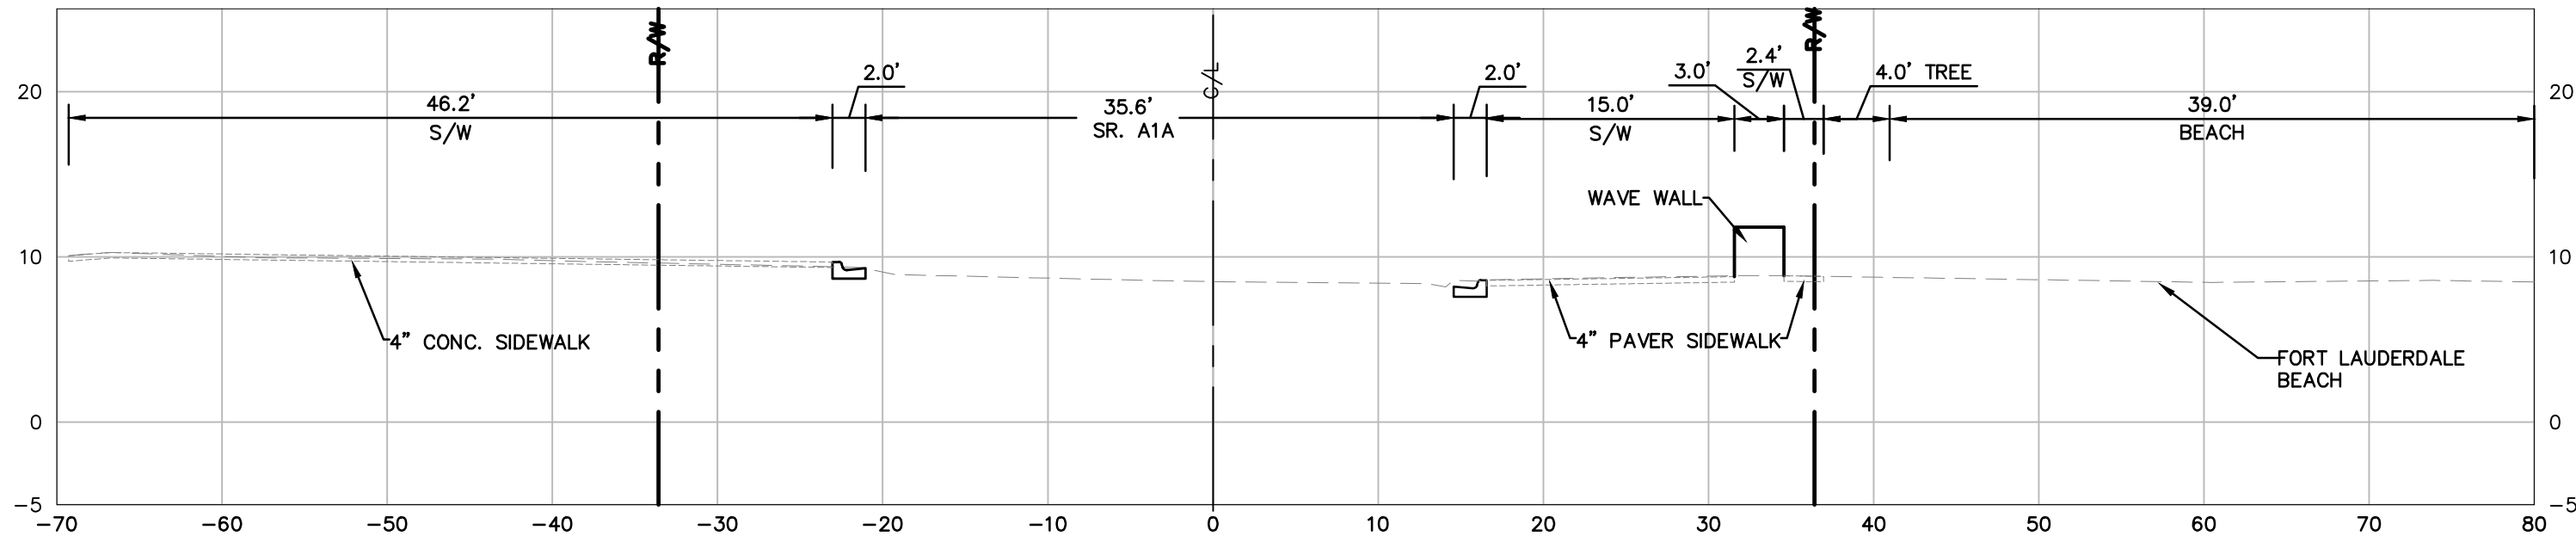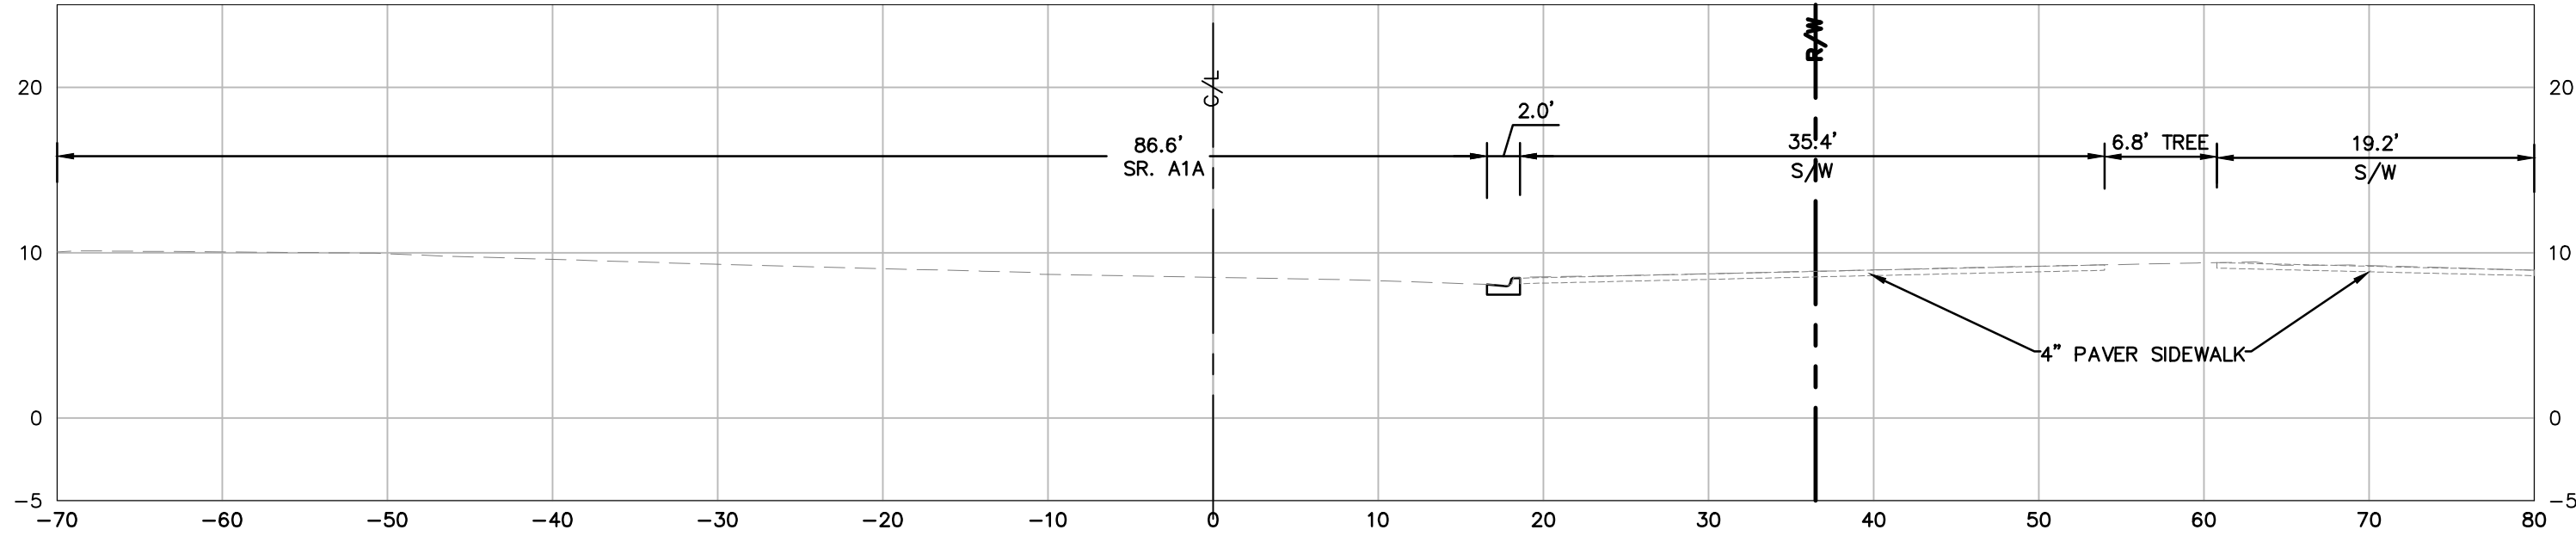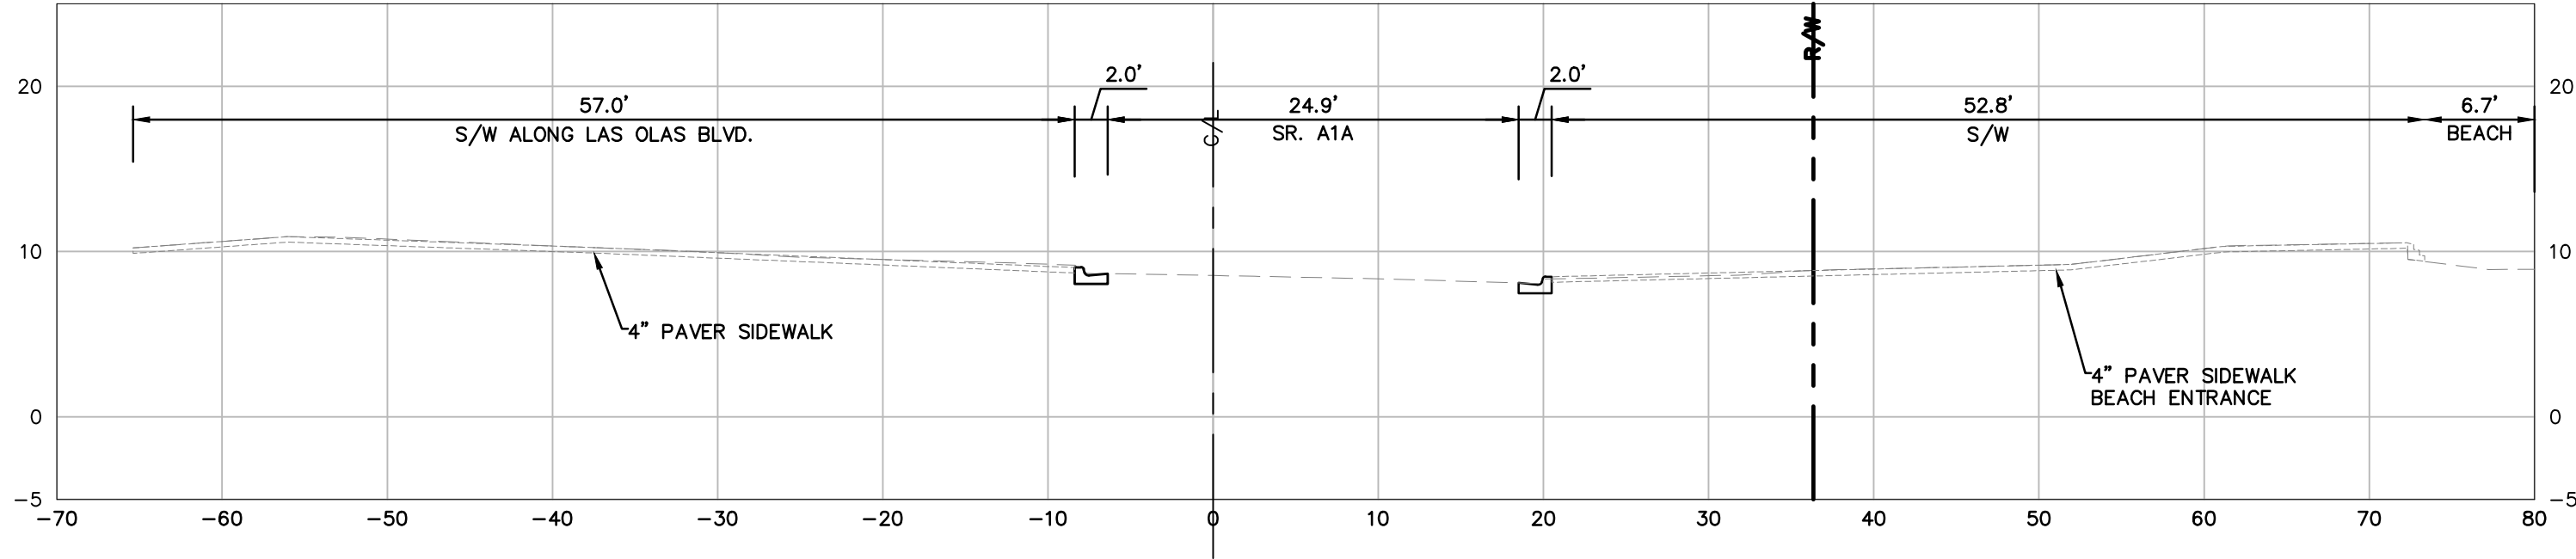

CAM 16-0603
EXHIBIT 3 A
Page 11 of 21

60% CD SUBMITTAL

1690 S CONGRESS AVE, SUITE 100,
DELRAY BEACH, FL 33445
PHONE: 561-330-3345 FAX: 561-330-3245
WWW.KIMLEY-HORN.COM CA 00000898

SEAL:

Marwan Mufleh, P.E.
45329

KHA PROJ #: 043184032

DRAWN BY: JJ	DATE: 04/07/2016	DESIGNED BY: JJ	SCALE: AS SHOWN	CHECKED BY: MHM	FIELD BOOK:

CITY OF FORT LAUDERDALE
PUBLIC WORKS DEPARTMENT
ENGINEERING & ARCHITECTURE

100 North Andrews Avenue, Fort Lauderdale, Florida 33301

REVISIONS	
NO.	DESCRIPTION

PROJECT # P11681
A1A STREETSCAPE
FORT LAUDERDALE, FL


SHEET NO.
C206

DRAWING FILE


EXISTING CROSS SECTIONS

X OF XX


Plotted By: Lutton, Jessica Sheet Set: A1A Layout: C207 EXISTING CROSS SECTIONS April 06, 2016 03:05:07pm K:\BCD_Roadway\043184032_FTL A1A\KHA_FILES\CADD\PlanSheets\A1A\1681-C203-CROS.dwg This document, together with the concepts and designs presented herein, is intended only for the specific purpose and client for which it was prepared. Reuse of and improper reliance on this document without written authorization and adaptation by Kimley-Horn and Associates, Inc. shall be without liability to Kimley-Horn and Associates, Inc.

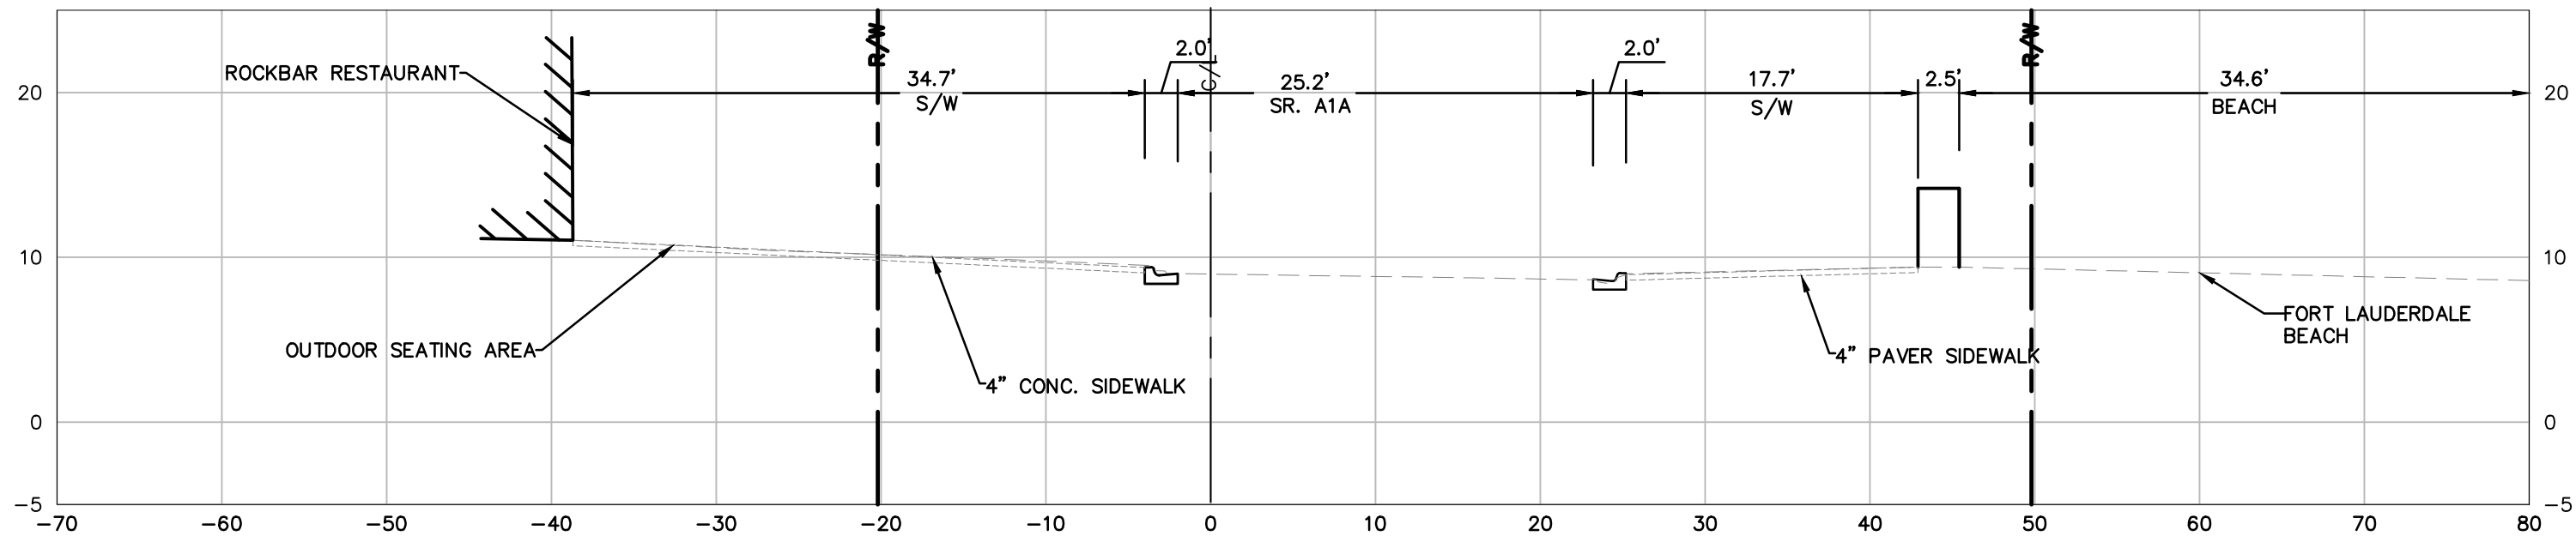


A1A - 169+50.00

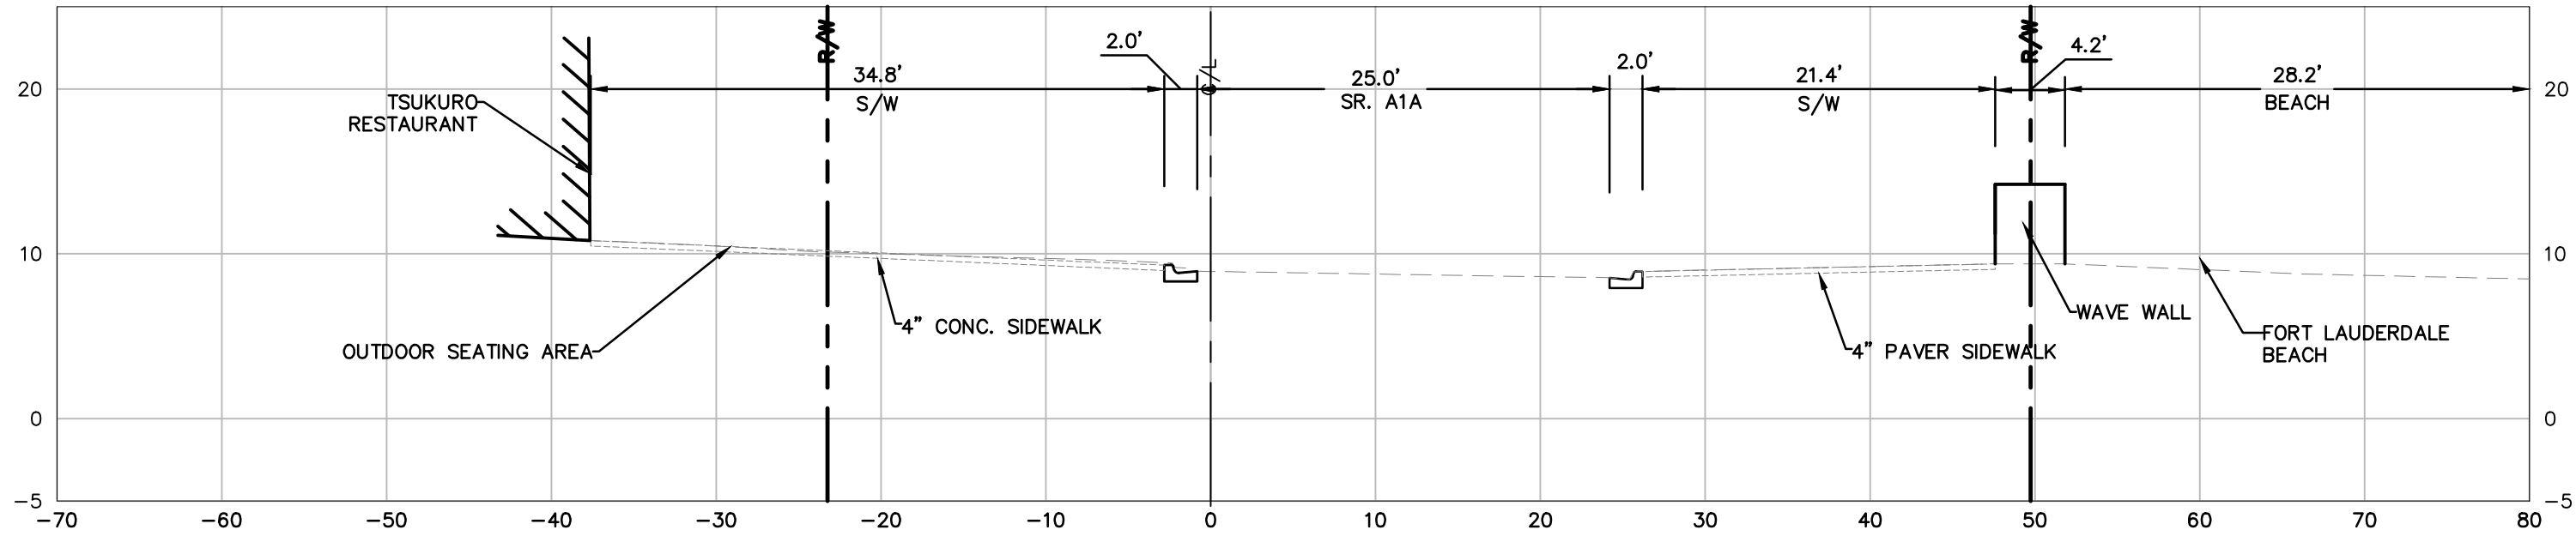


A1A - 169+00.00

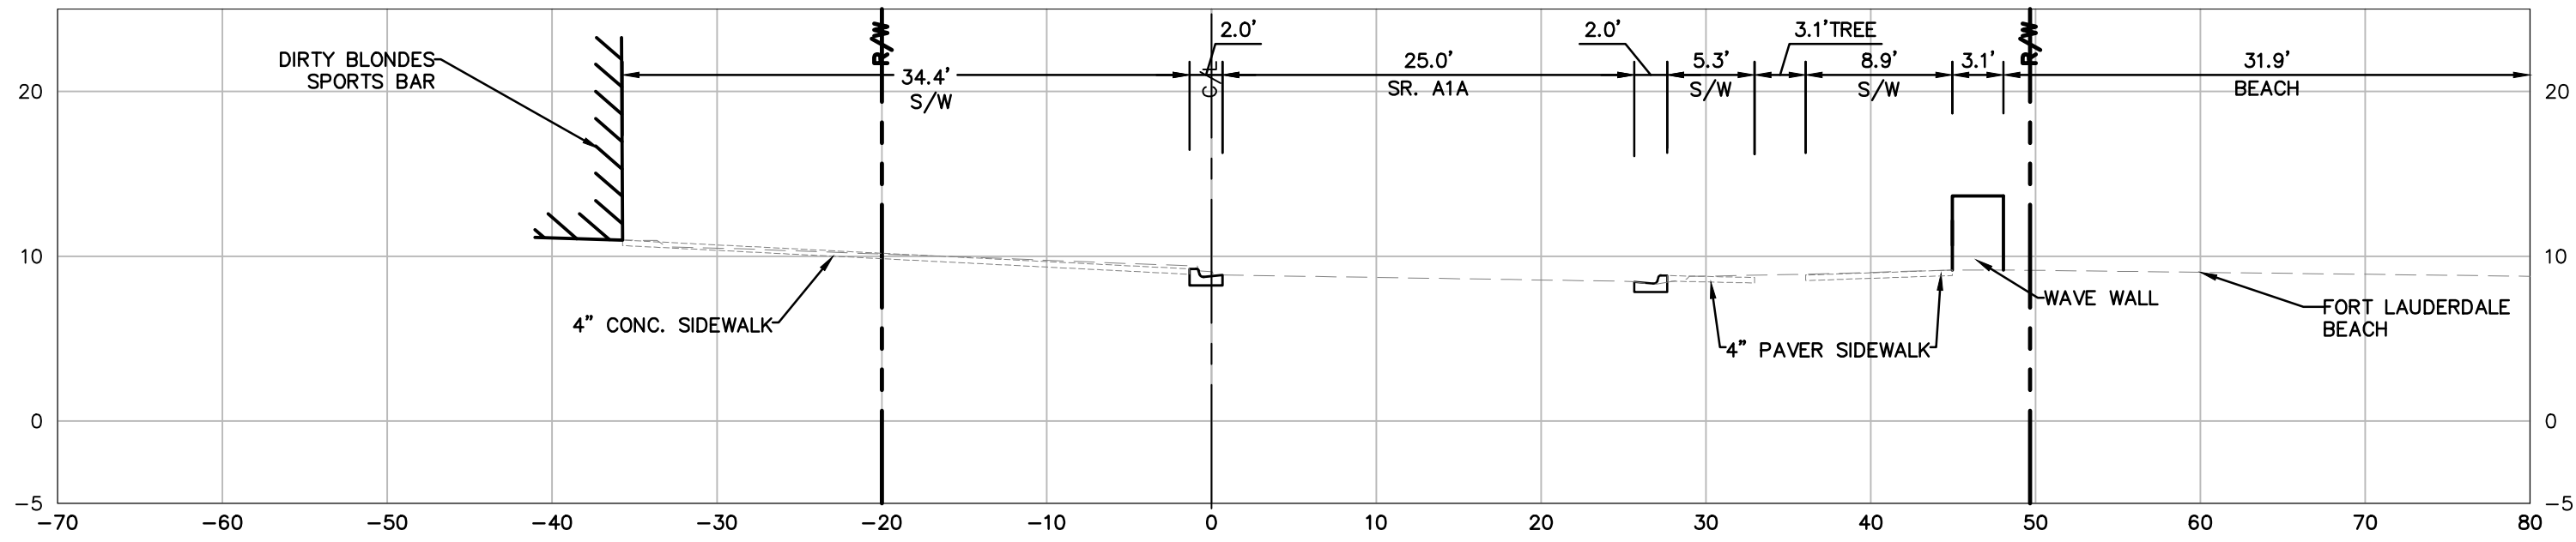

A1A - 168+50.00

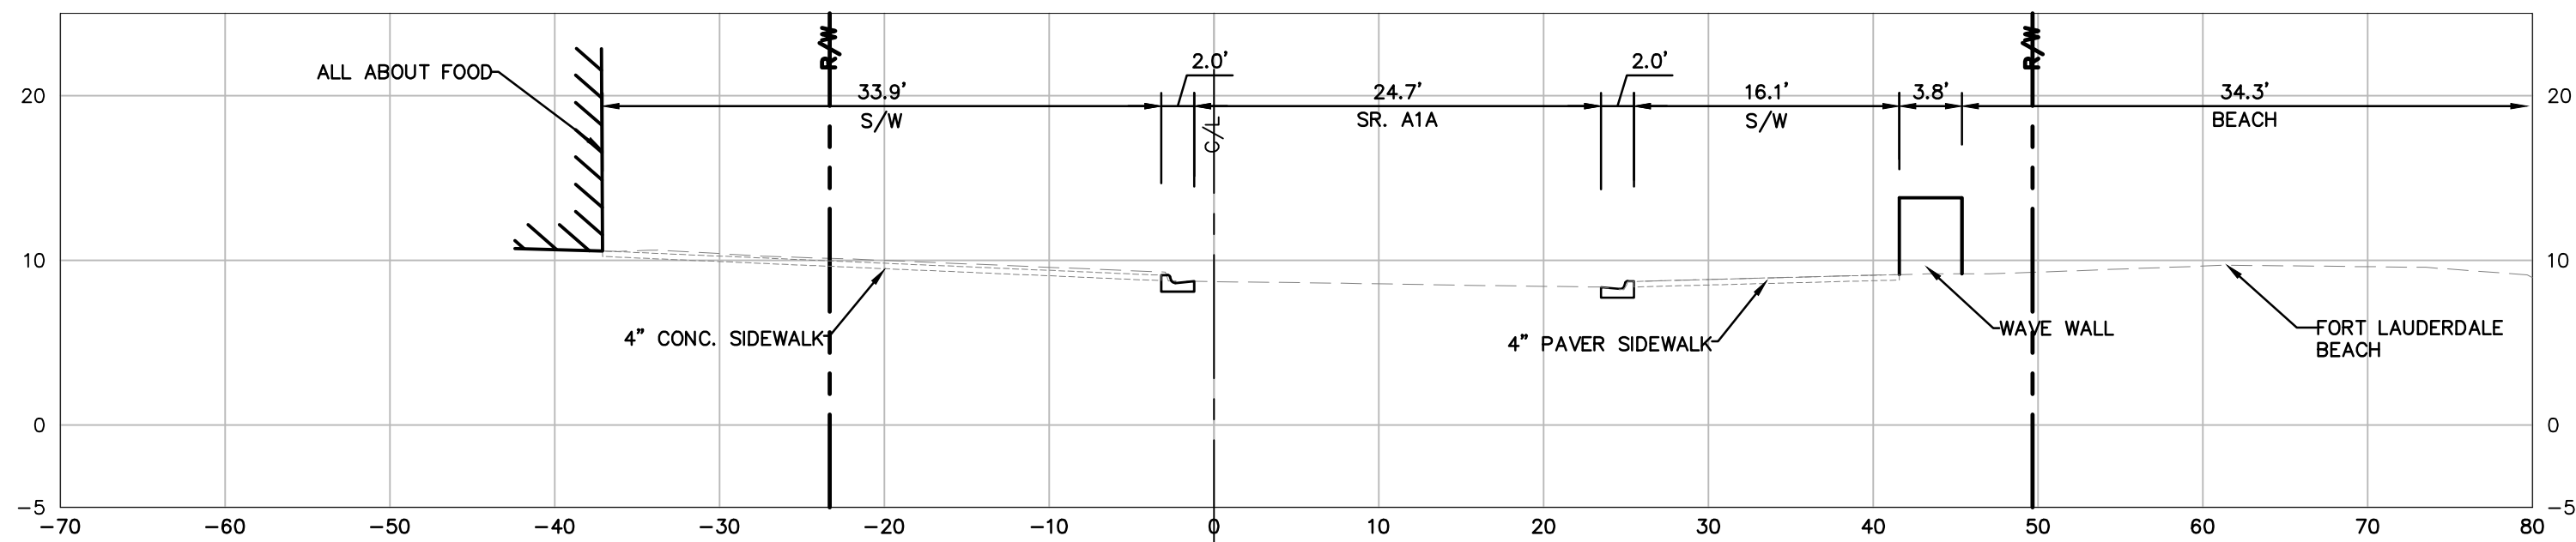

A1A - 168+00.00

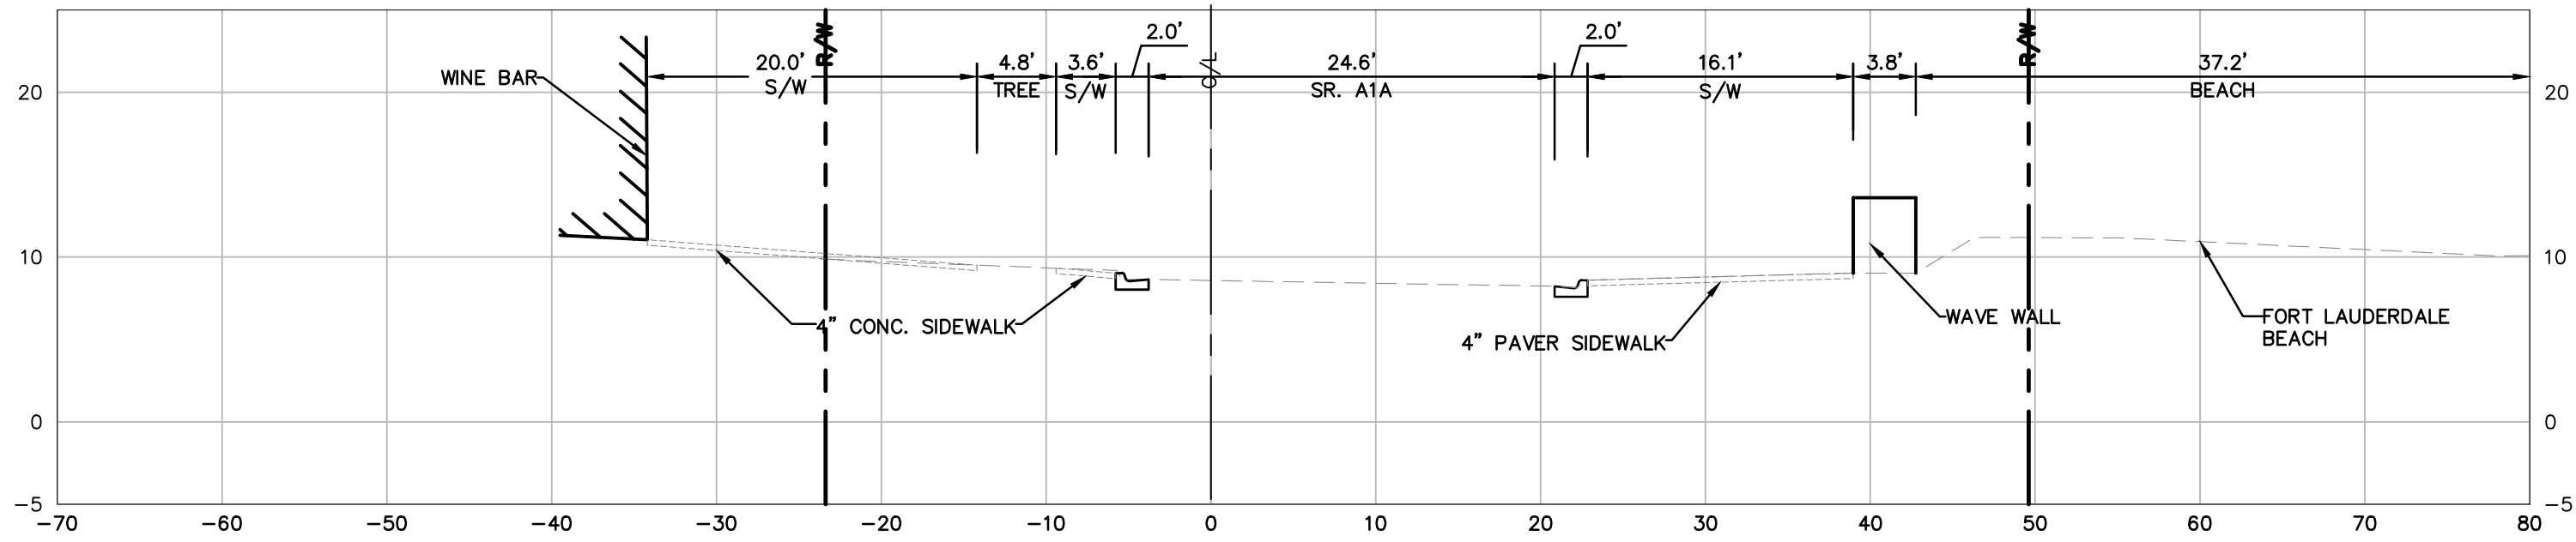

A1A - 167+50.00

CAM 16-0603
EXHIBIT 3 A
Page 12 of 21

Kimley»Horn
1690 S CONGRESS AVE, SUITE 100,
DELAWARE BEACH, FL 33445
PHONE: 561-330-3345 FAX: 561-330-3245
WWW.KIMLEY-HORN.COM CA 00000898

SEAL:

Morwan Mufleh, P.E.
45329

KHA PROJ #: 043184032

DRAWN BY: JJ
DESIGNED BY: JJ
CHECKED BY: MHM
DATE: 04/07/2016
SCALE: AS SHOWN
FIELD BOOK:

CITY OF FORT LAUDERDALE
PUBLIC WORKS DEPARTMENT
ENGINEERING & ARCHITECTURE
100 North Andrews Avenue, Fort Lauderdale, Florida 33301

NO.	REVISIONS	
	DATE	DESCRIPTION


PROJECT # P11681
A1A STREETSCAPE
FORT LAUDERDALE, FL
EXISTING CROSS SECTIONS

SHEET NO.
C207
DRAWING FILE


X OF
XX

60% CD SUBMITTAL


Plotted By: Lutton, Jessica Sheet Set: A1A Layout: C208 EXISTING CROSS SECTIONS April 06, 2016 03:05:16pm K:\BCD_Roadway\043184032_FTL A1A\KHA_FILES\CADD\PlanSheets\A1A\1681--C203--CROS.dwg
This document, together with the concepts and designs presented herein, as an instrument of service, is intended only for the specific purpose and client for which it was prepared. Reuse of and improper reliance on this document without written authorization and adaptation by Kimley-Horn and Associates, Inc. shall be without liability to Kimley-Horn and Associates, Inc.

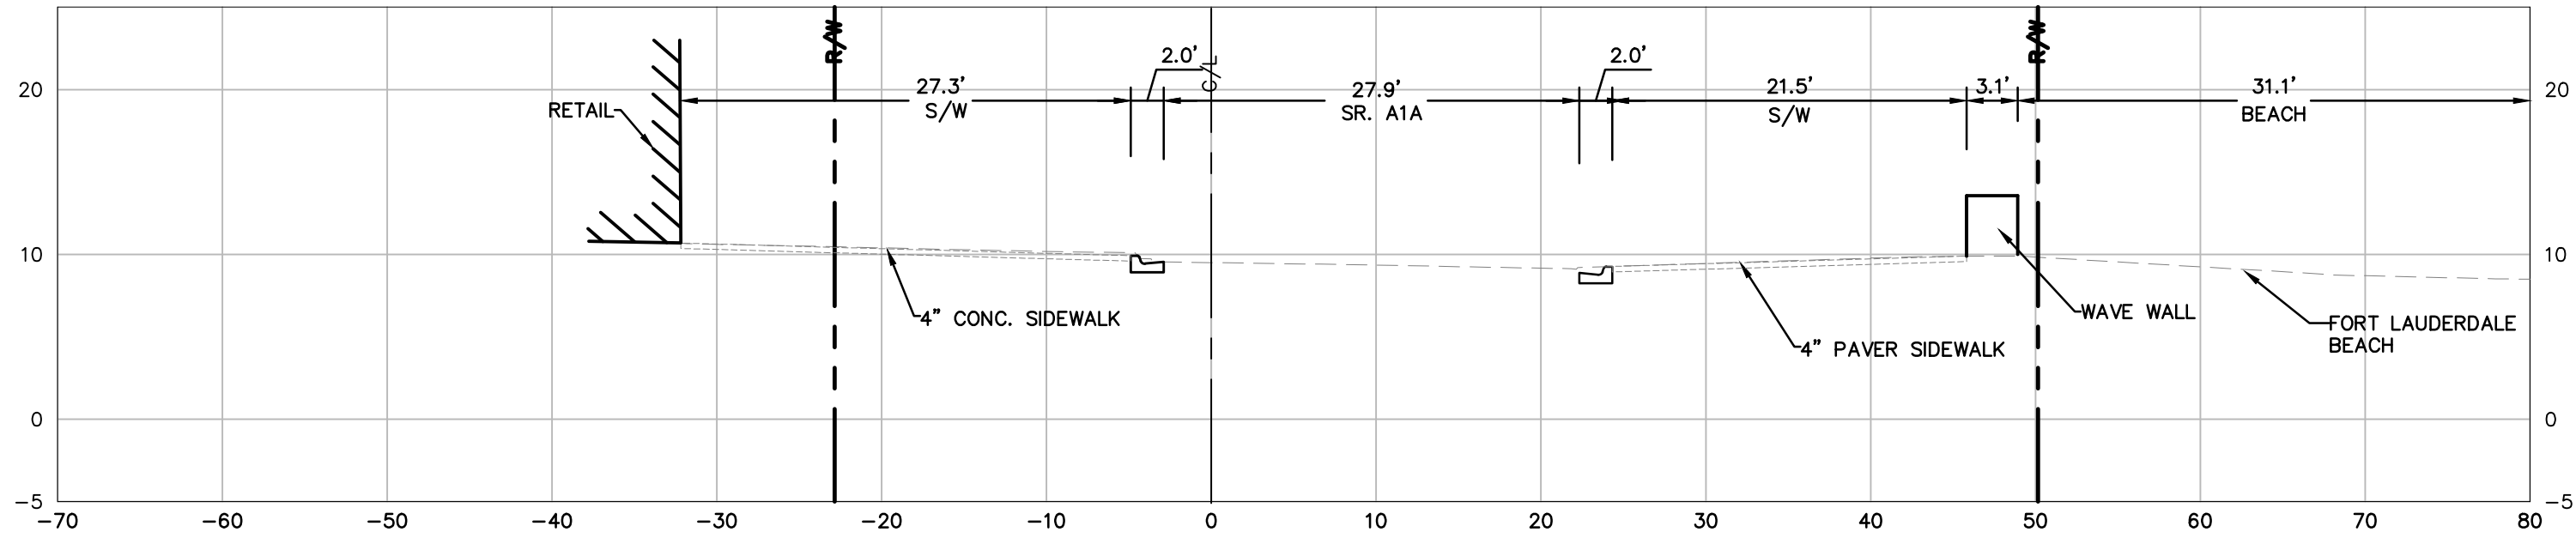


A1A - 172+00.00

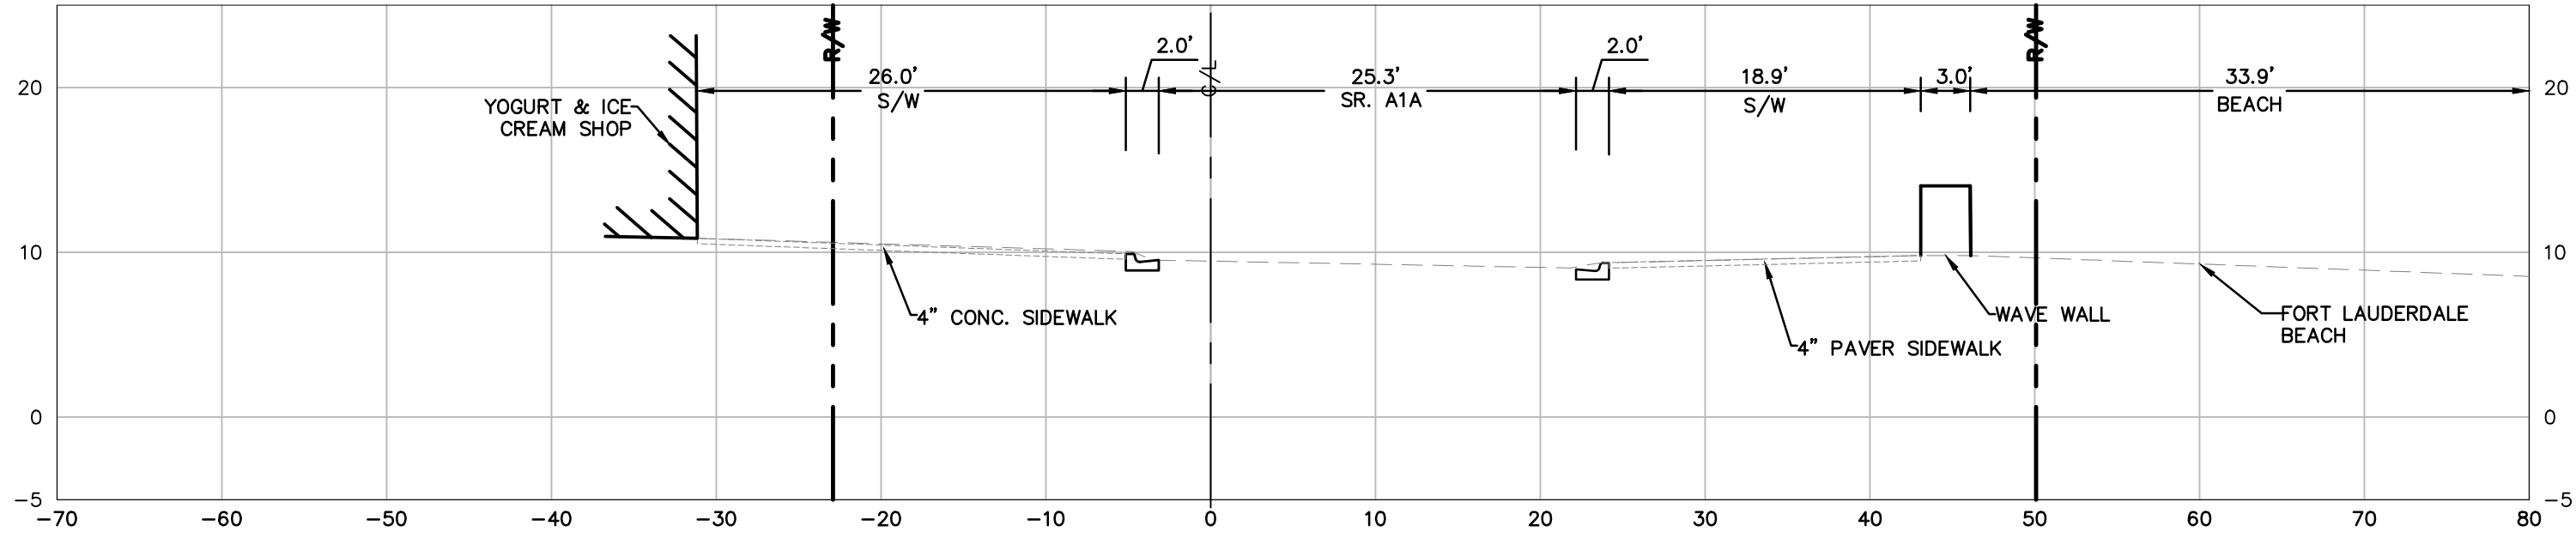


A1A - 171+50.00

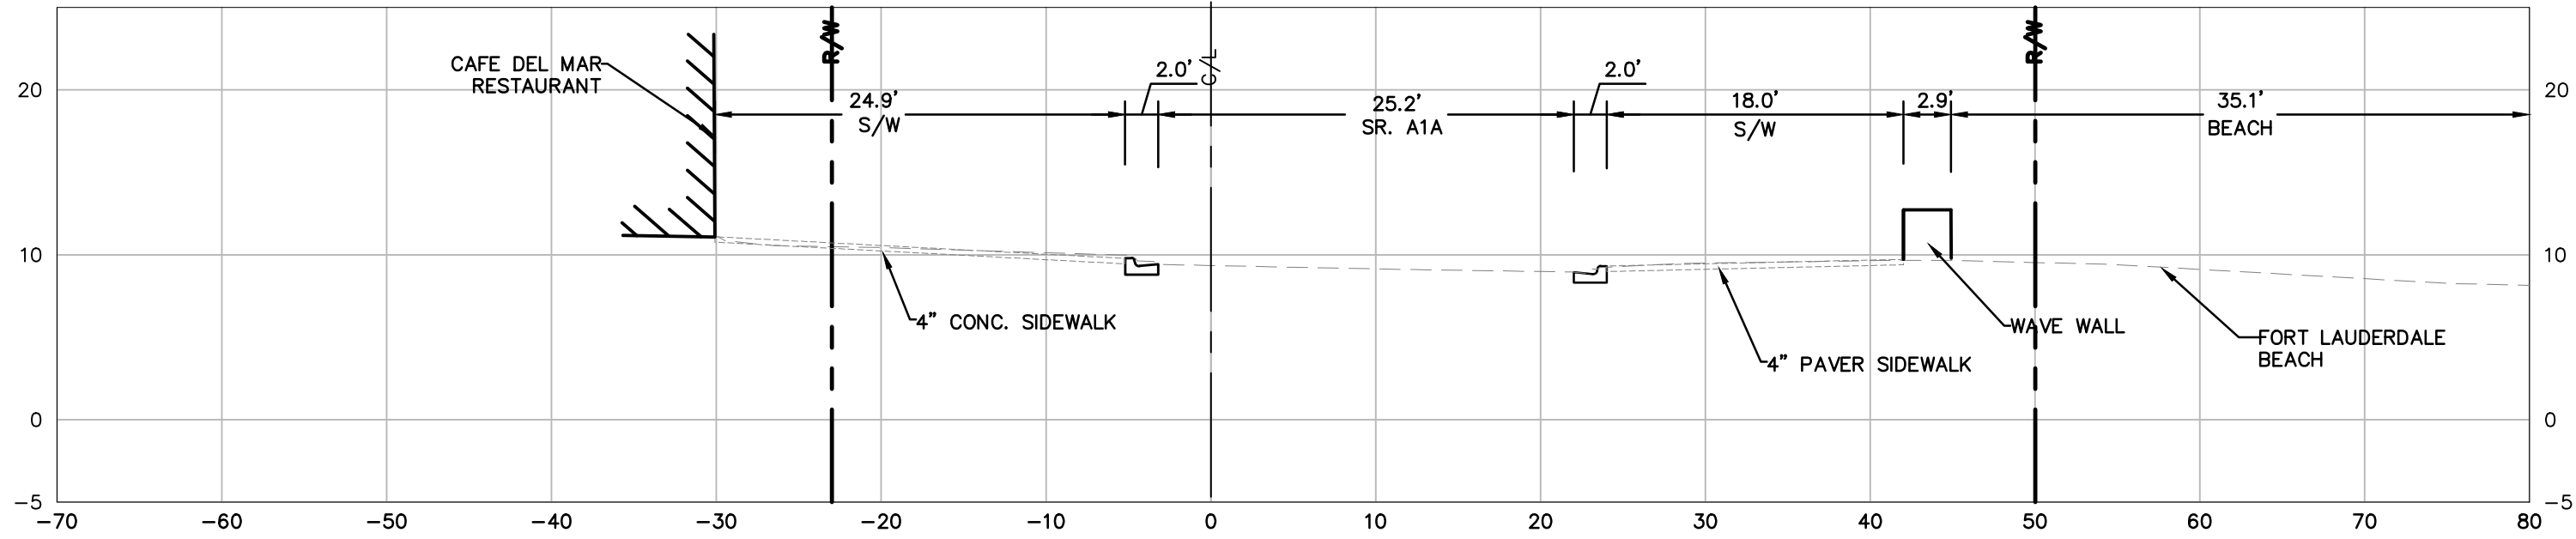

A1A - 171+00.00

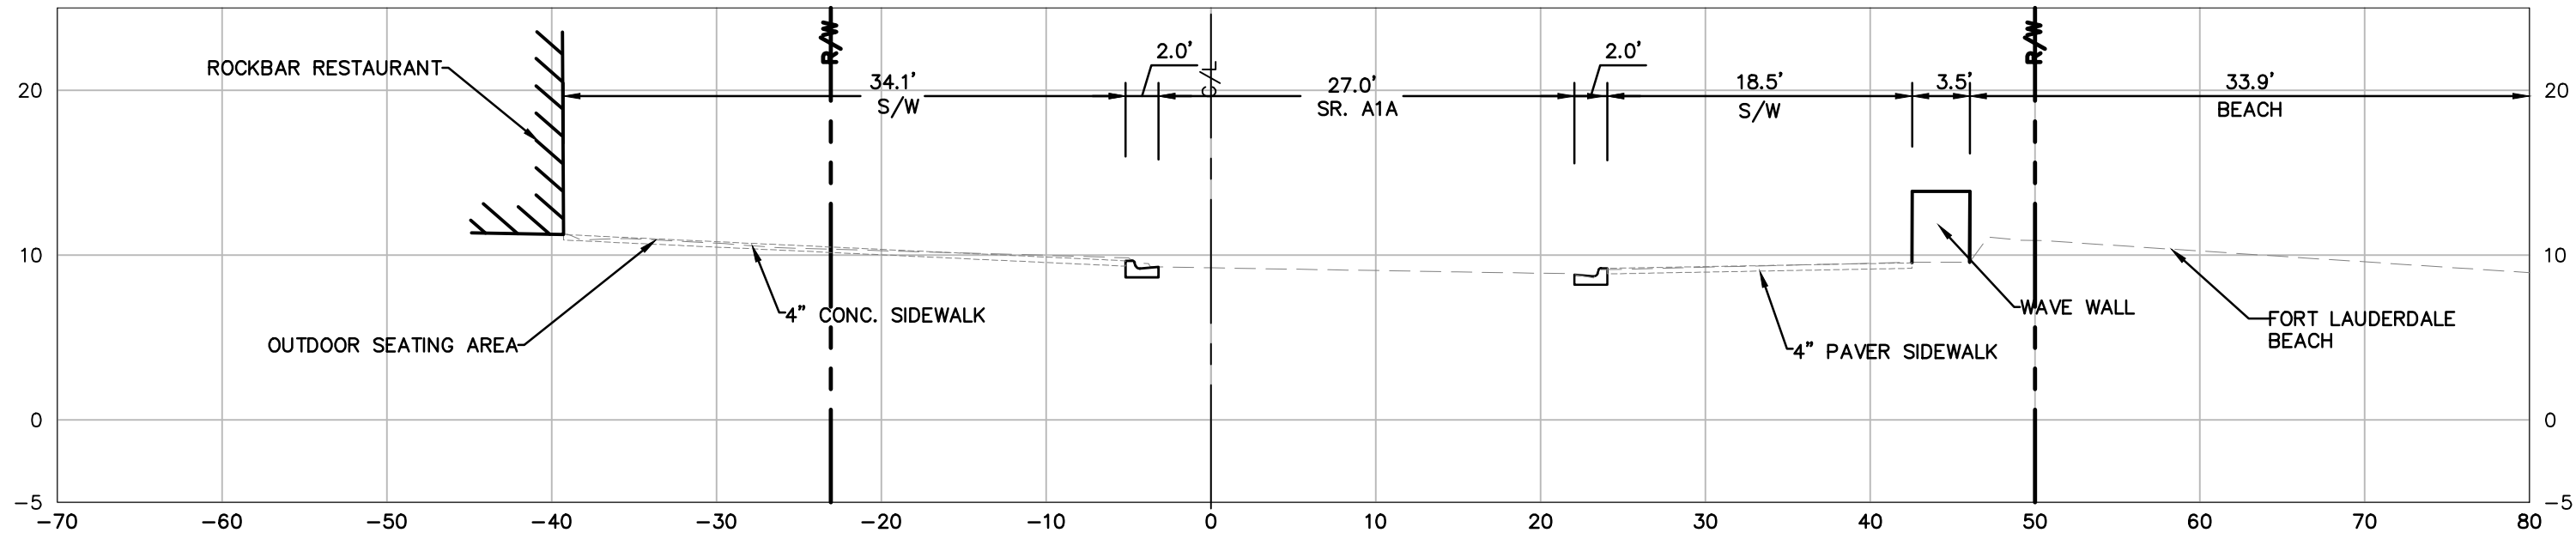

A1A - 170+50.00

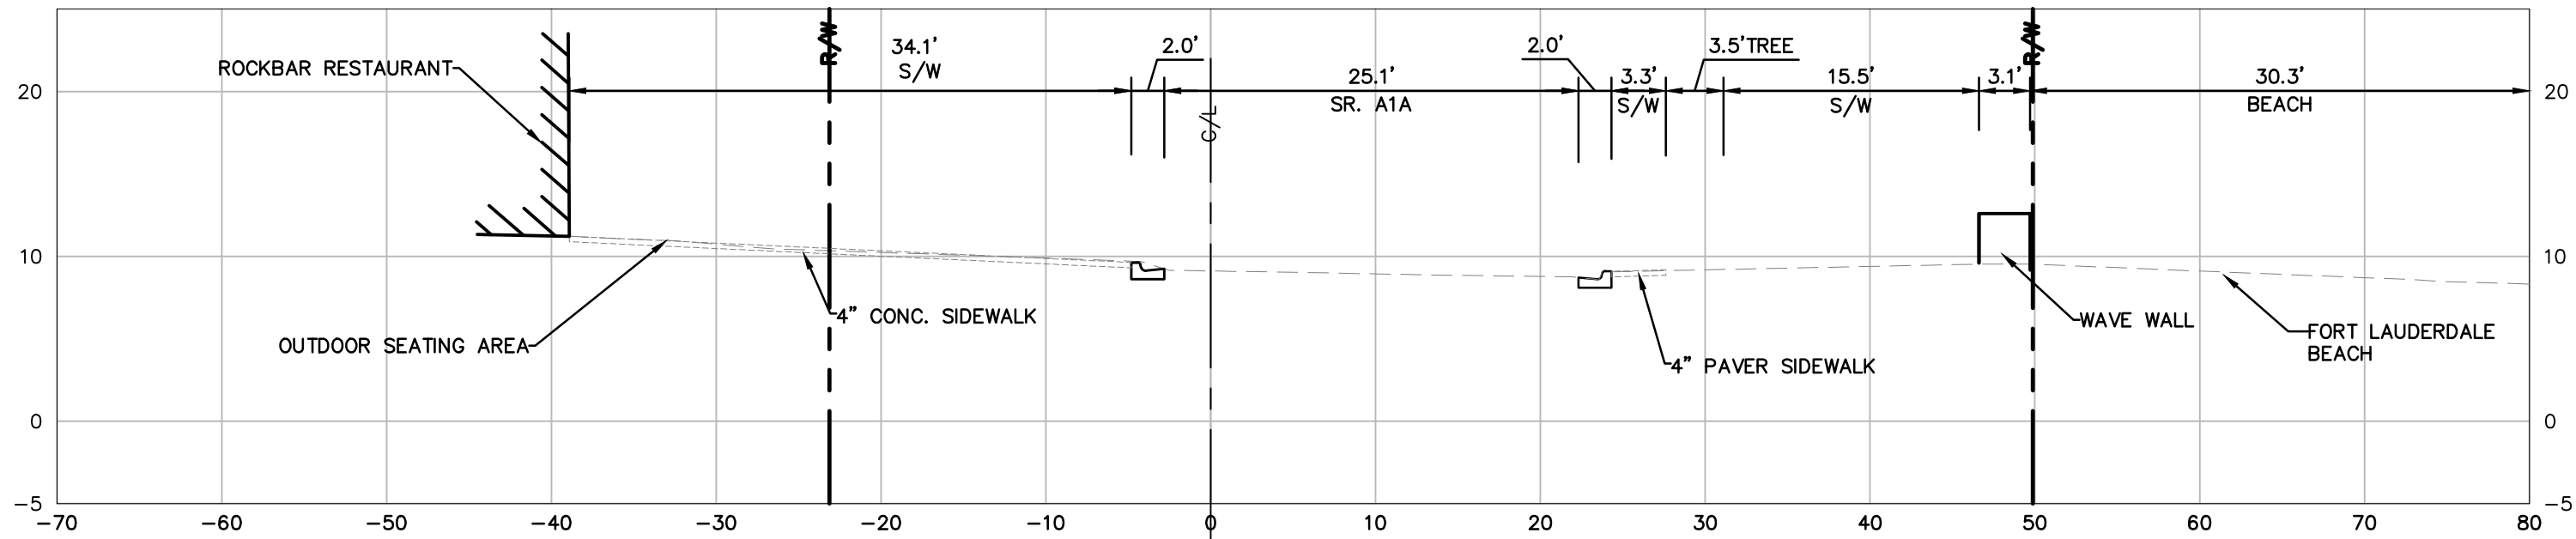

A1A - 170+00.00

CAM 16-0603
EXHIBIT 3 A
Page 13 of 21

60% CD SUBMITTAL

Kimley»Horn
1690 S CONGRESS AVE, SUITE 100,
DELRAY BEACH, FL 33445
PHONE: 561-330-3345 FAX: 561-330-3245
WWW.KIMLEY-HORN.COM CA 00006986

SEAL:

Morwan Mufleh, P.E.
45329

KHA PROJ #: 043184032

DRAWN BY: J	DATE: 04/07/2016	DESIGNED BY: J	SCALE: AS SHOWN	CHECKED BY: MHM	FIELD BOOK:

CITY OF FORT LAUDERDALE
PUBLIC WORKS DEPARTMENT
ENGINEERING & ARCHITECTURE
100 North Andrews Avenue, Fort Lauderdale, Florida 33301


REVISIONS		DESCRIPTION	
NO.	DATE	BY	CHK'D

PROJECT # P11681
A1A STREETSCAPE
FORT LAUDERDALE, FL
EXISTING CROSS SECTIONS


SHEET NO.
C208
DRAWING FILE

X OF XX


Plotted By:Luton, Jessica Sheet Set:A1A Layout:C209 EXISTING CROSS SECTIONS April 06, 2016 03:05:26pm K:\BCD_Roadway\043184032_FTL A1A\KHA_FILES\CADD\PlanSheets\A1A\11681-C203-CROSS.dwg
This document, together with the concepts and designs presented herein, is intended only for the specific purpose and client for which it was prepared. Reuse of Improper reliance on this document without written authorization and adaptation by Kimley-Horn and Associates, Inc. shall be without liability to Kimley-Horn and Associates, Inc.

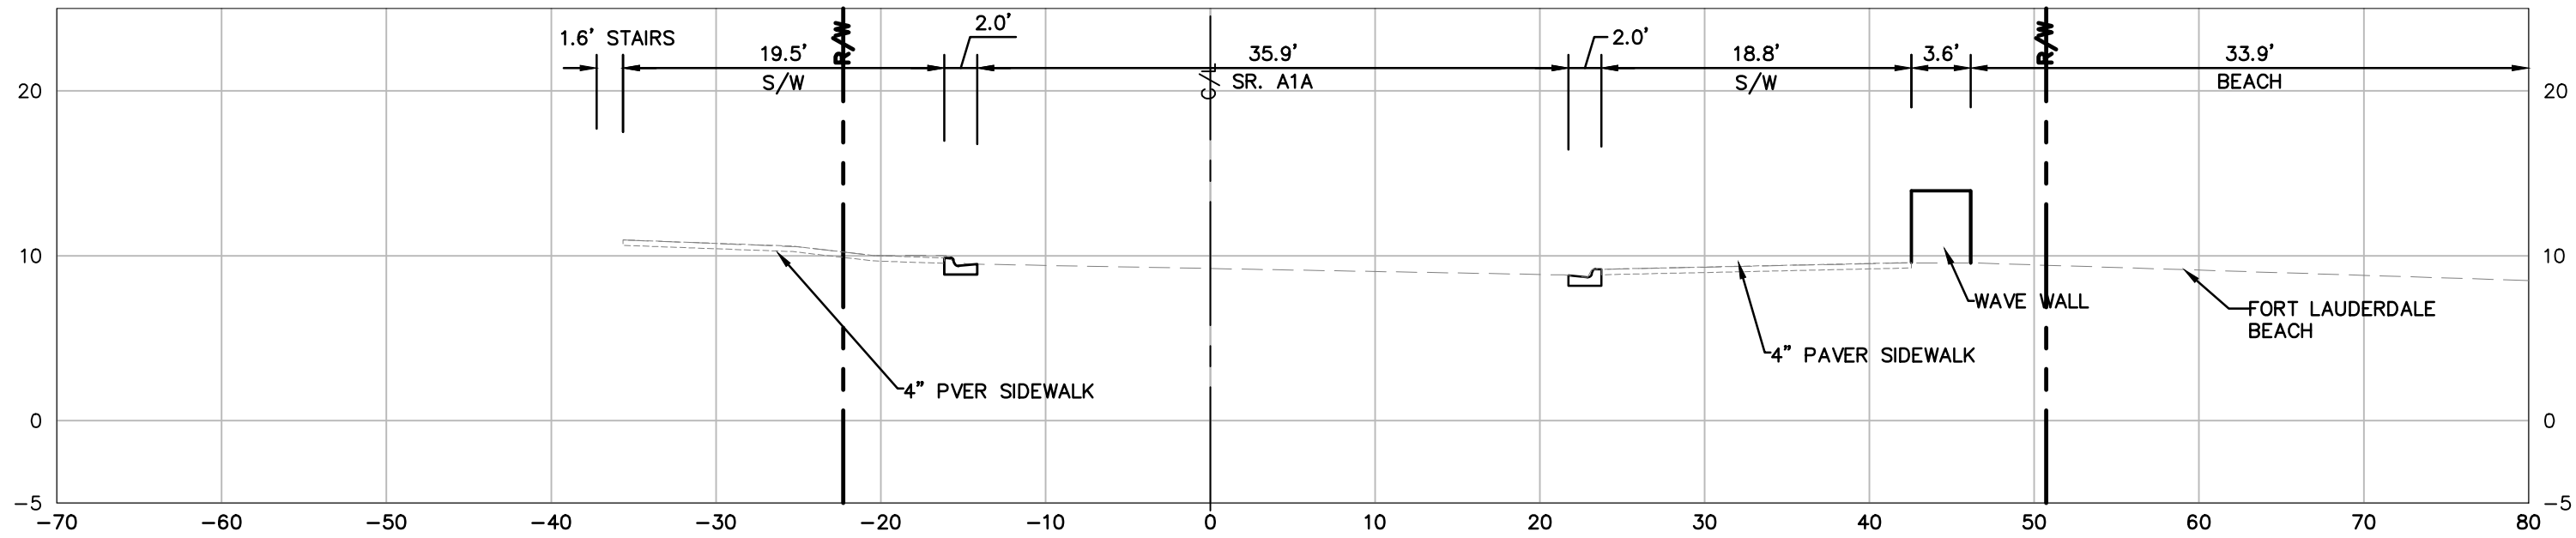


A1A - 174+50.00

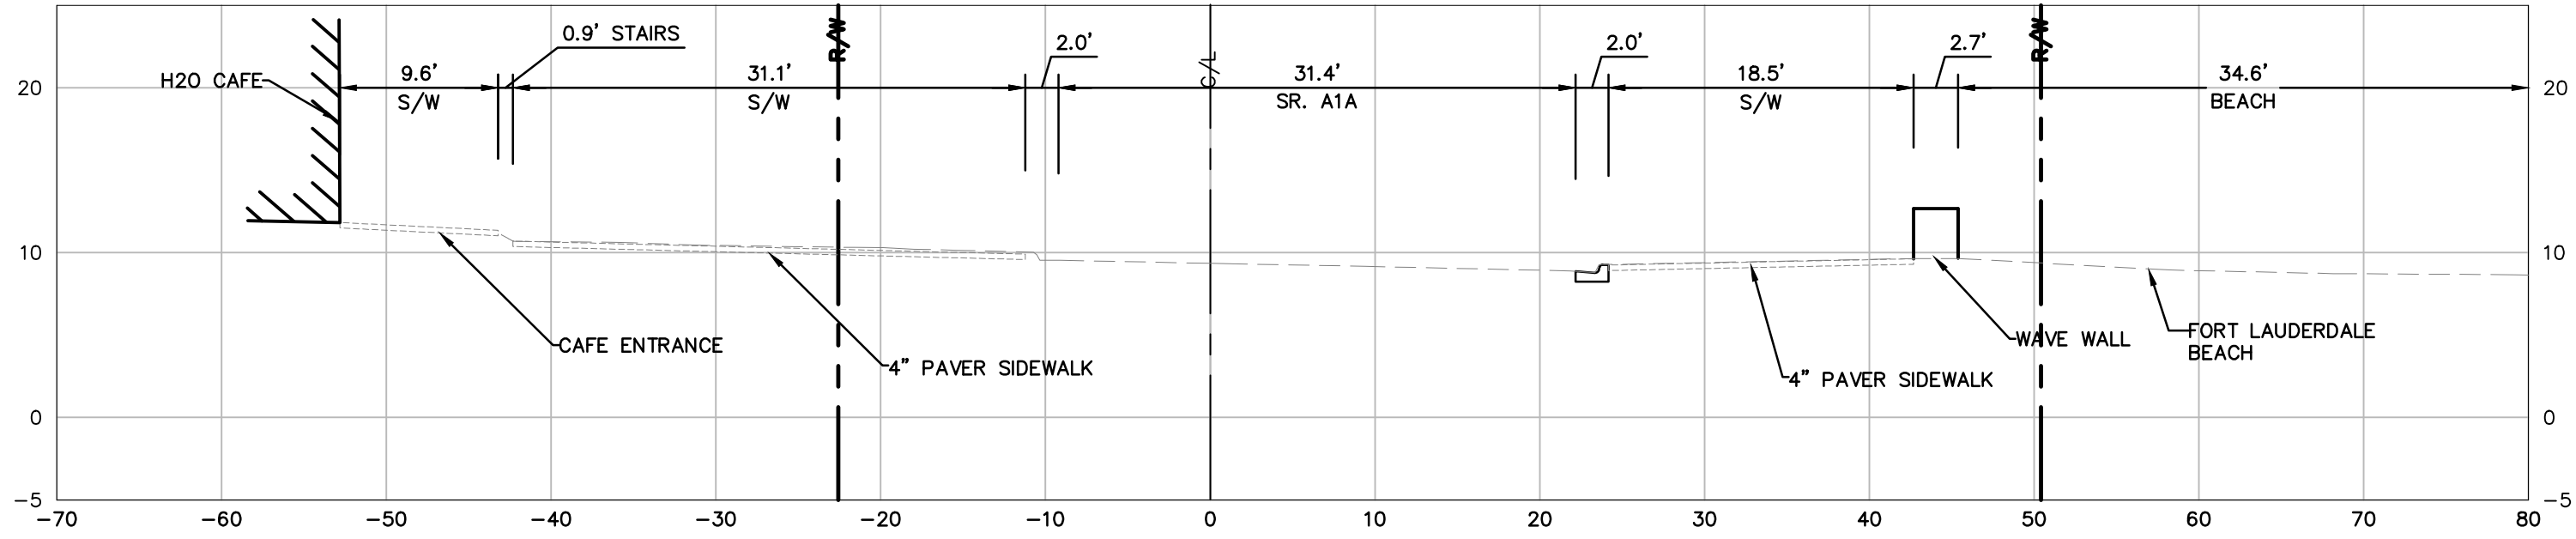


A1A - 174+00.00

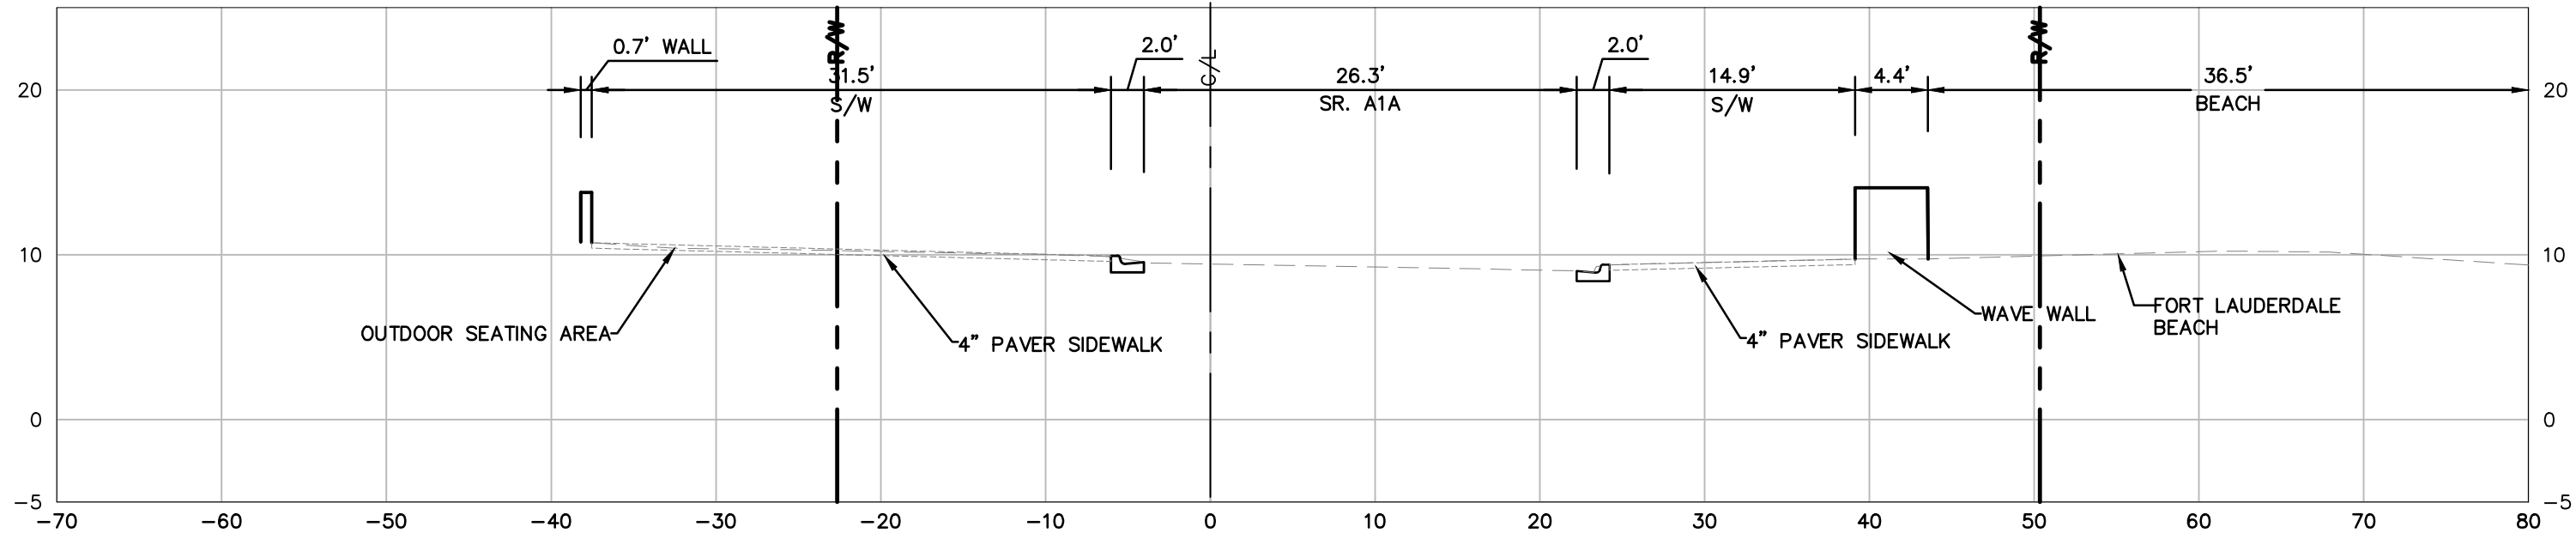

A1A - 173+50.00

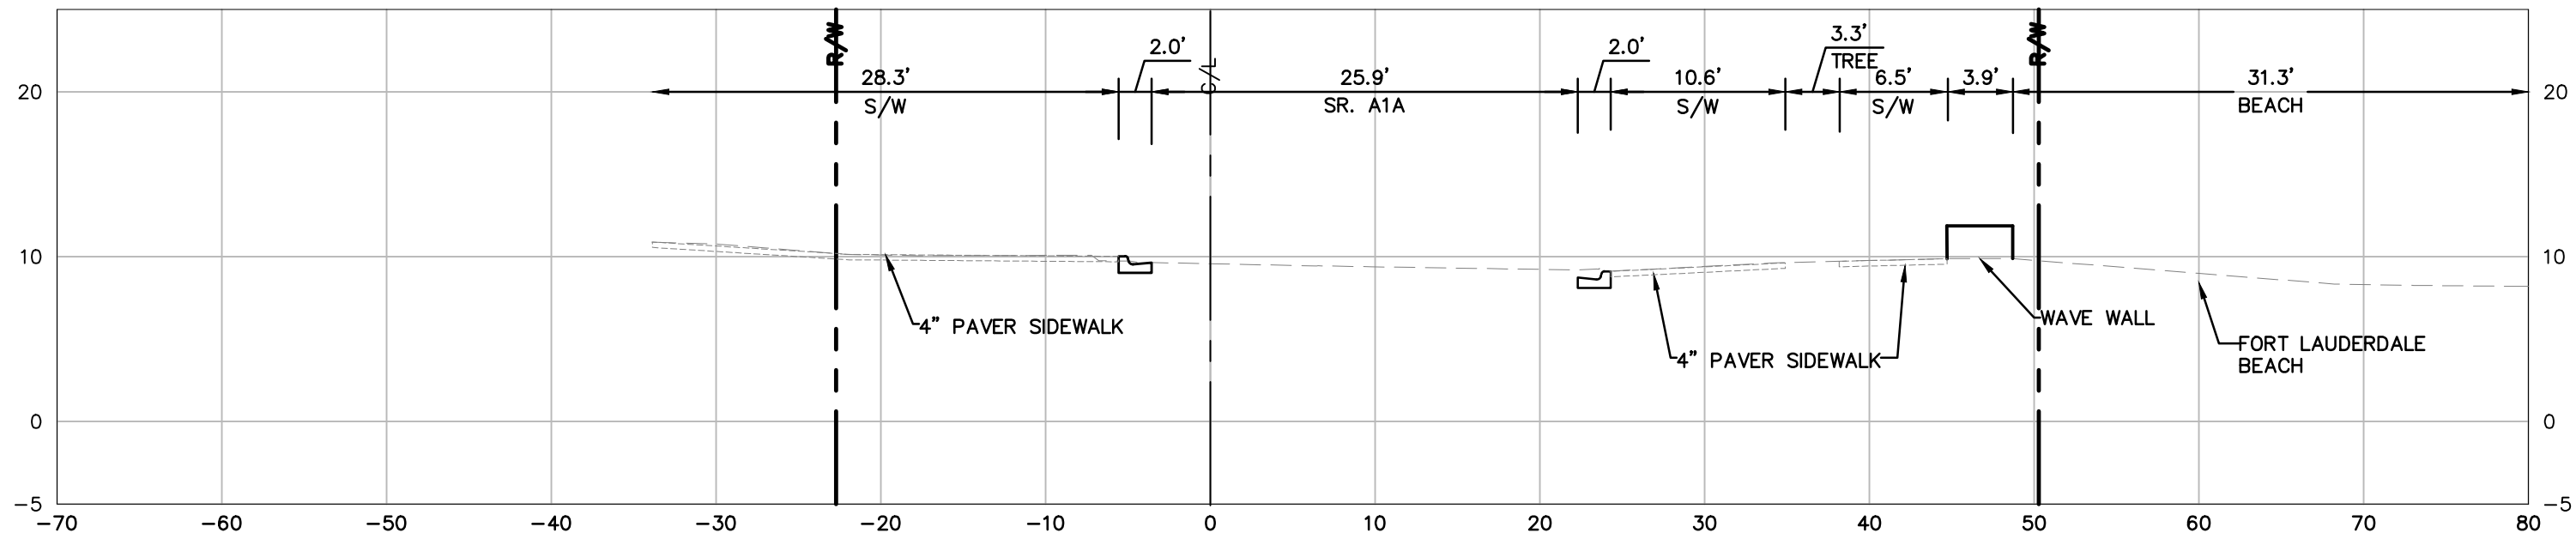

A1A - 173+00.00

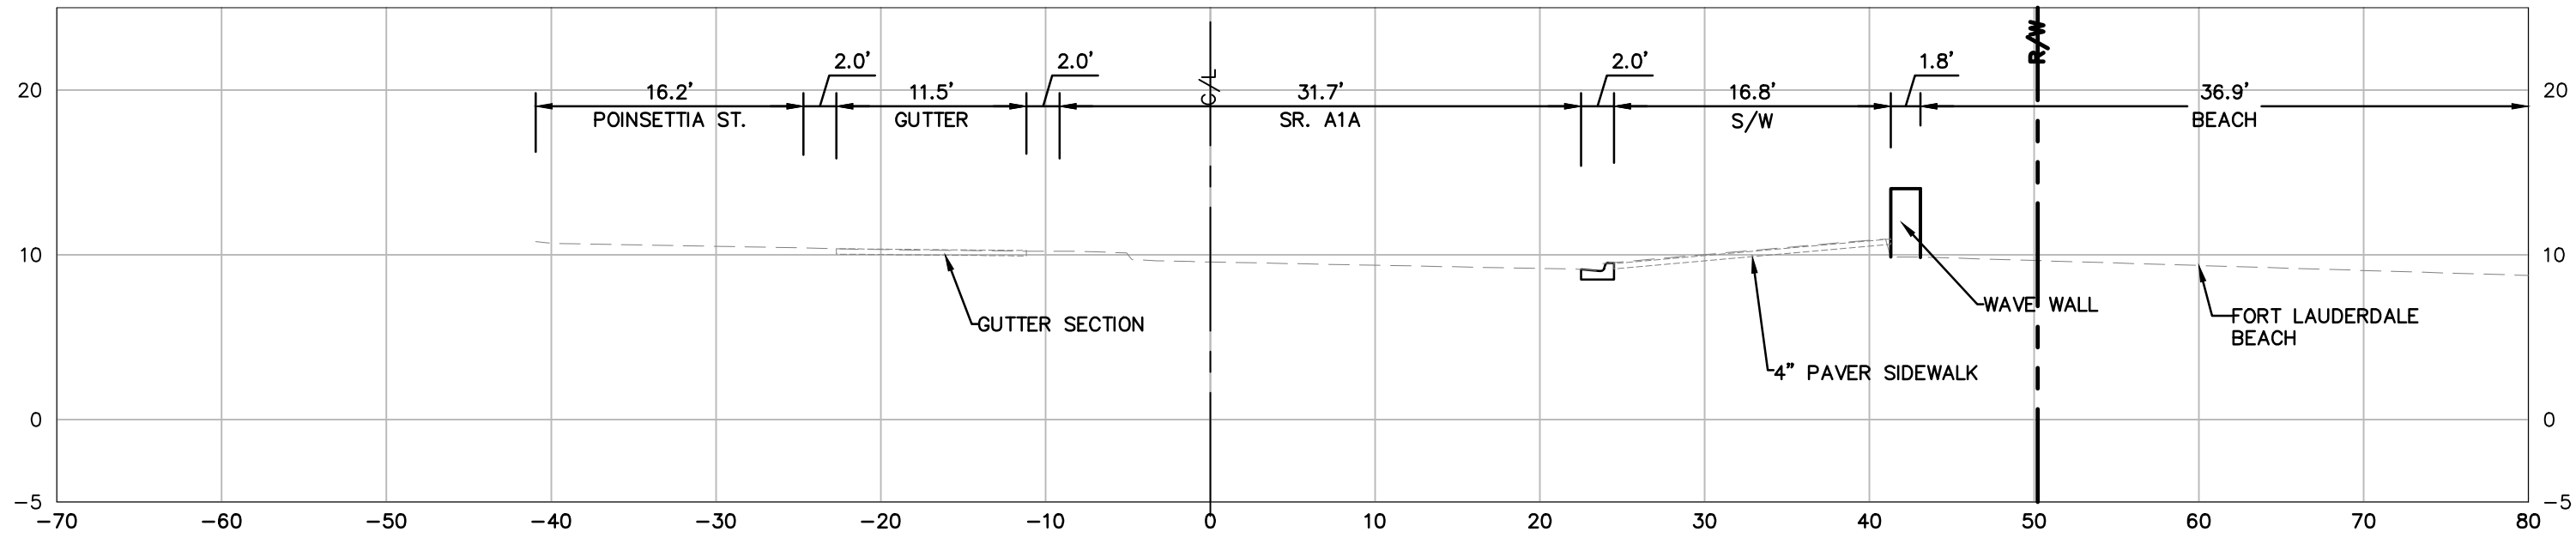

A1A - 172+50.00

CAM 16-0603
EXHIBIT 3 A
Page 14 of 21

Kimley»Horn
1880 S CONGRESS AVE, SUITE 100,
FORT LAUDERDALE, FL 33304
PHONE: 561-332-2345 FAX: 561-332-2245
WWW.KIMLEY-HORN.COM CA 00000996

SEAL:

Marwan Mufleh, P.E.
45329

KHA PROJ #: 043184032

DATE:	04/07/2016	SCALE:	AS SHOWN
DRAWN BY:	JJ	DESIGNED BY:	JJ
CHECKED BY:	MHM	FIELD BOOK:	

CITY OF FORT LAUDERDALE
PUBLIC WORKS DEPARTMENT
ENGINEERING & ARCHITECTURE
100 North Andrews Avenue, Fort Lauderdale, Florida 33301

REVISIONS			
NO.	DATE	BY	DESCRIPTION


PROJECT # P11681
A1A STREETSCAPE
FORT LAUDERDALE, FL
EXISTING CROSS SECTIONS

SHEET NO.
C209
DRAWING FILE


X OF XX

60% CD SUBMITTAL

Plotted By: Lutton, Jessica Sheet Set: A1A Layout: C210 EXISTING CROSS SECTIONS April 06, 2016 03:05:37pm K:\BCD_Roadway\043184032_FTL A1A\KHA_FILES\CADD\PlanSheets\A1A\11681-C203-CROS.dwg This document, together with the concepts and designs presented herein, is intended only for the specific purpose and client for which it was prepared. Reuse of and improper reliance on this document without written authorization and adaptation by Kimley-Horn and Associates, Inc. shall be without liability to Kimley-Horn and Associates, Inc.

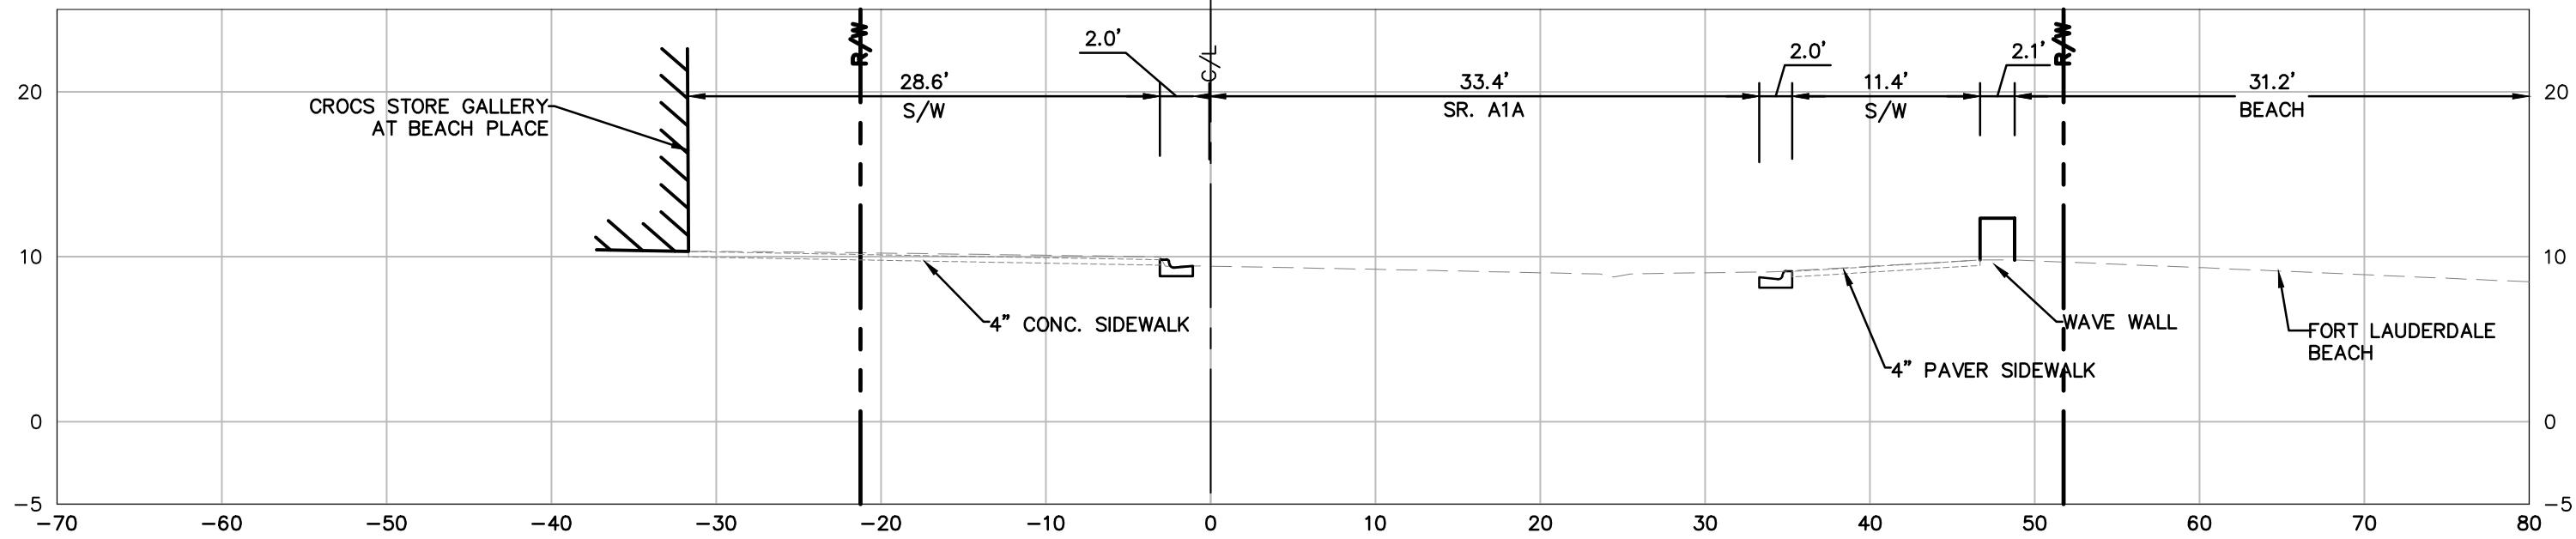


A1A - 177+00.00

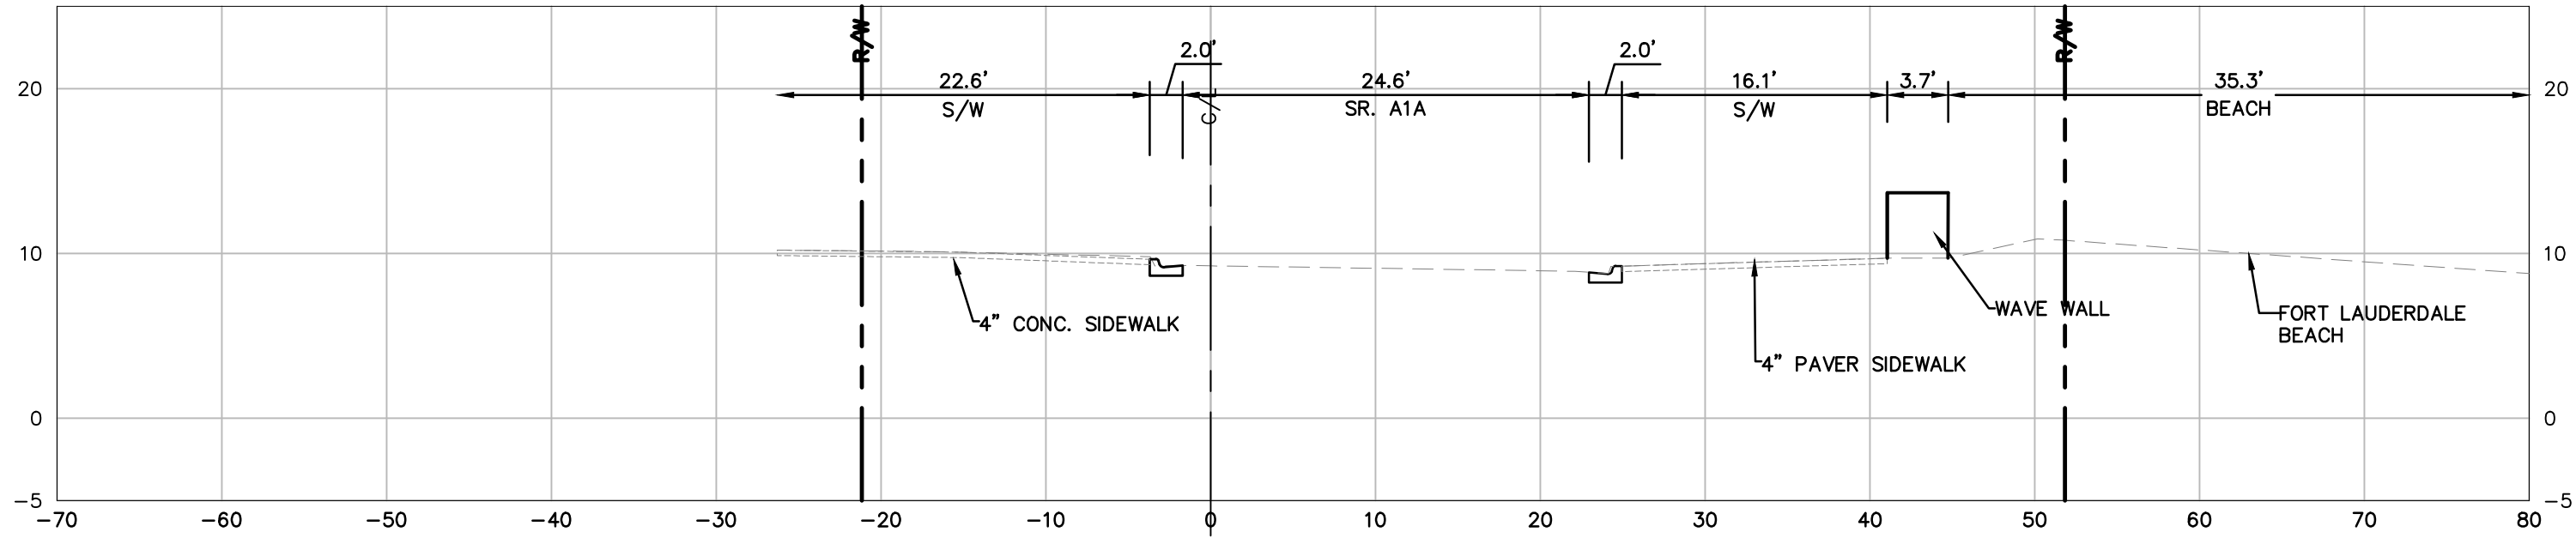


A1A - 176+50.00



A1A - 176+00.00

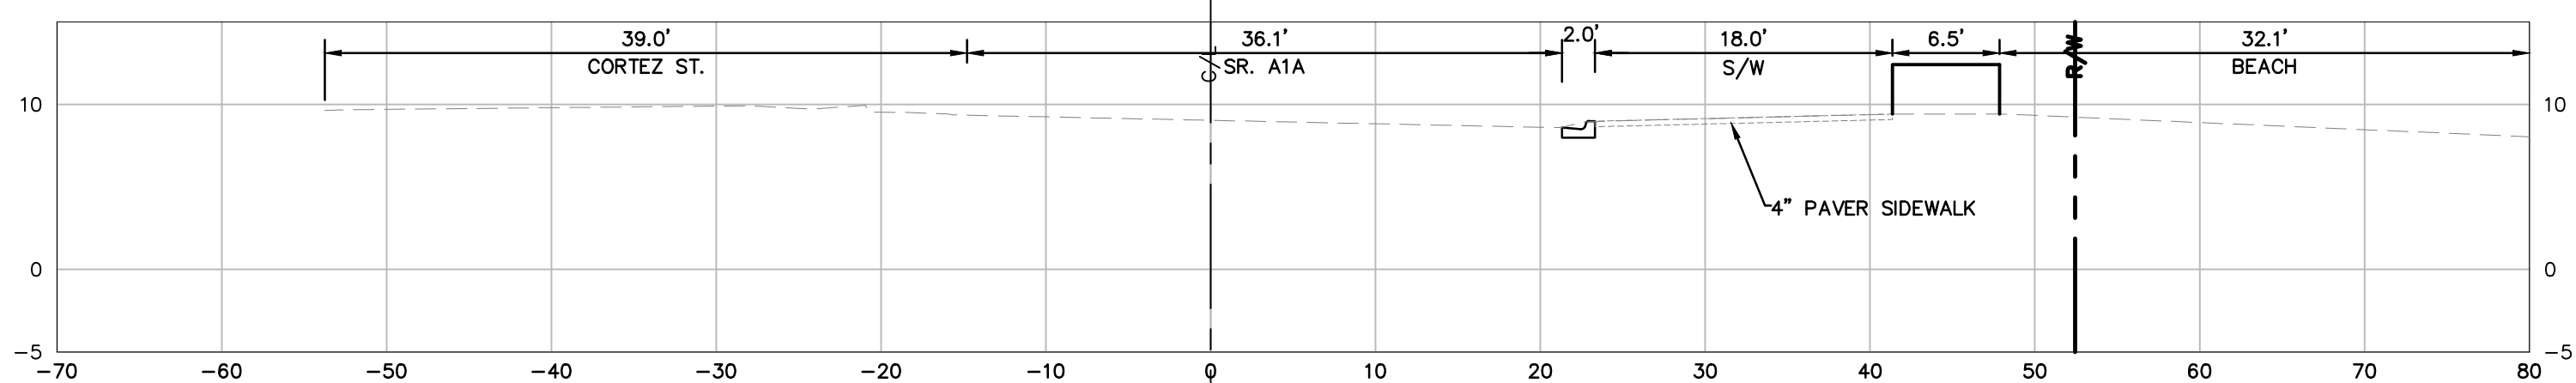

A1A - 175+50.00

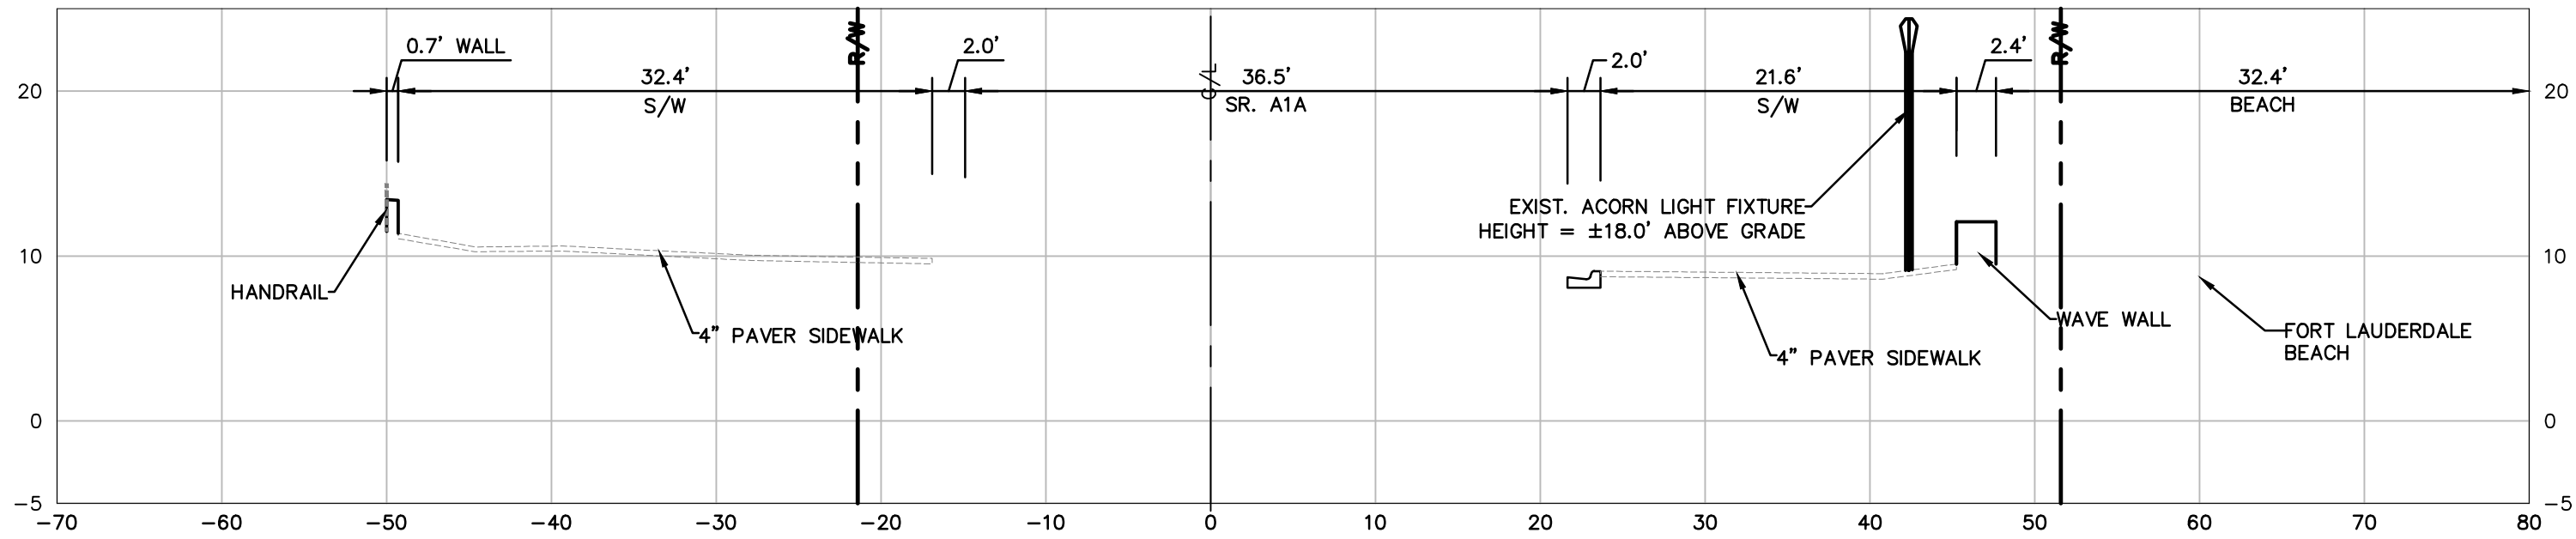

A1A - 175+00.00

CAM 16-0603
EXHIBIT 3 A
Page 15 of 21


Kimley»Horn
1690 S CONGRESS AVE, SUITE 100,
DELRAY BEACH, FL 33445
PHONE: 561-330-3345 FAX: 561-330-3245
WWW.KIMLEY-HORN.COM CA 00000898

SEAL:

Morwan Mufleh, P.E.
45329

KHA PROJ #: 043184032

DATE: 04/07/2016	SCALE: AS SHOWN	FIELD BOOK:
DRAWN BY: JJ	DESIGNED BY: JJ	CHECKED BY: MHM

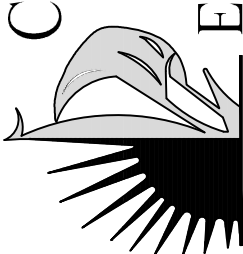

CITY OF FORT LAUDERDALE
PUBLIC WORKS DEPARTMENT
ENGINEERING & ARCHITECTURE

100 North Andrews Avenue, Fort Lauderdale, Florida 33301

REVISIONS		DESCRIPTION	
NO.	DATE	BY	CHK'D


PROJECT # P11681
A1A STREETSCAPE
FORT LAUDERDALE, FL
EXISTING CROSS SECTIONS

SHEET NO.
C210
DRAWING FILE


X OF XX

60% CD SUBMITTAL


Plotted By: Lutton, Jessica Sheet Set: A1A Layout: C211 EXISTING CROSS SECTIONS April 06, 2016 03:05:43pm K:\BCD_Roadway\A1A\A1A_FILES\CADD\PlanSheets\A1A\1681-C203-CROS.dwg This document, together with the concepts and designs presented herein, is intended only for the specific purpose and client for which it was prepared. Reuse of and improper reliance on this document without written authorization and adaptation by Kimley-Horn and Associates, Inc. shall be without liability to Kimley-Horn and Associates, Inc.

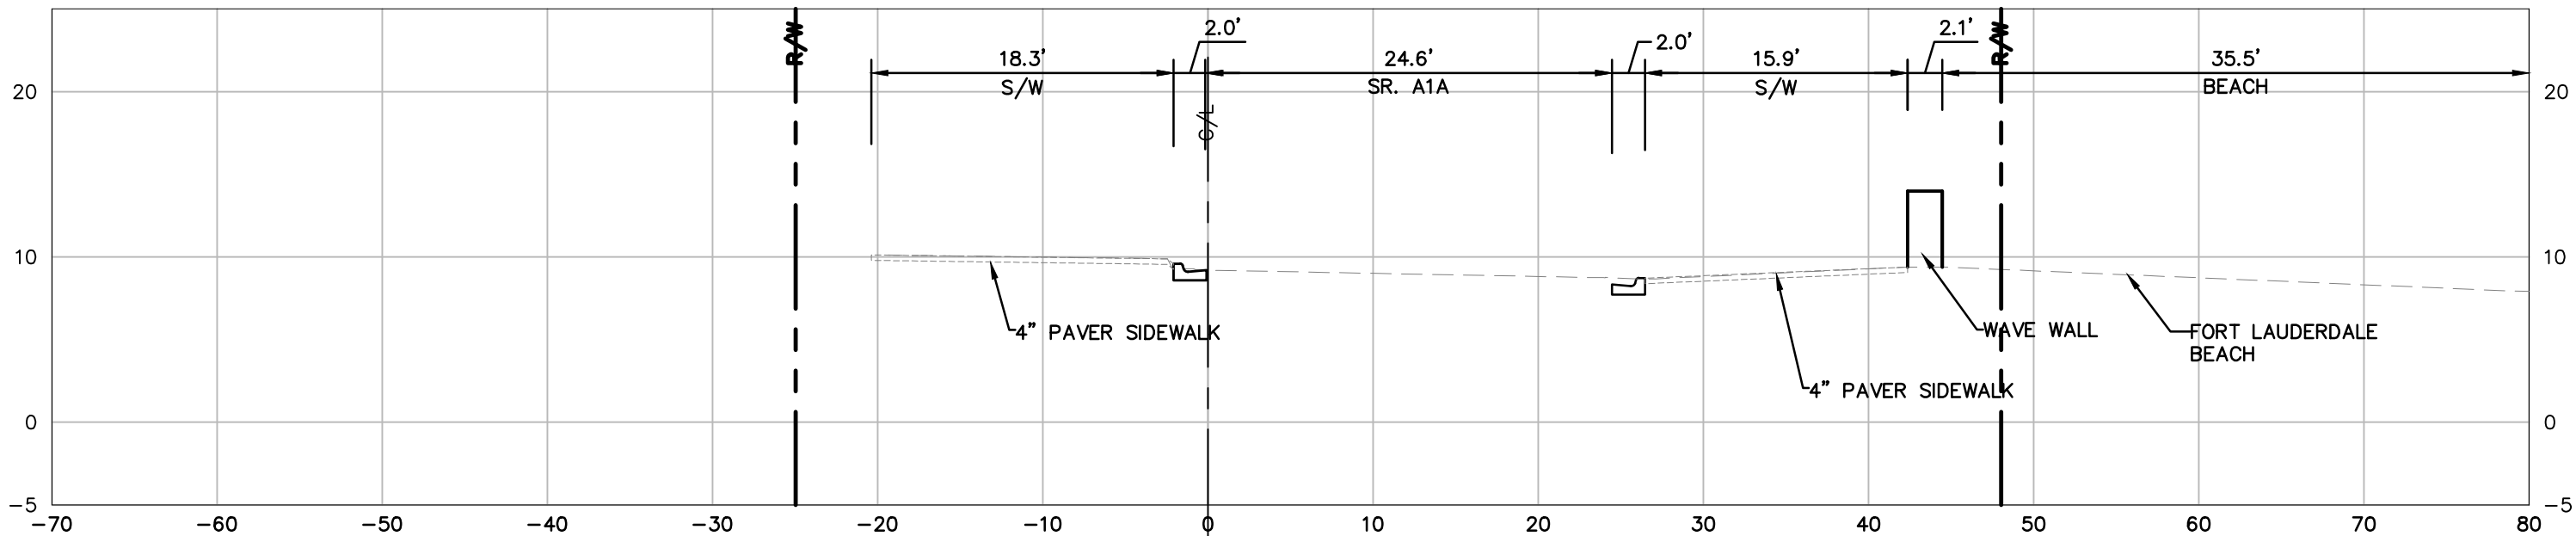


A1A - 179+50.00

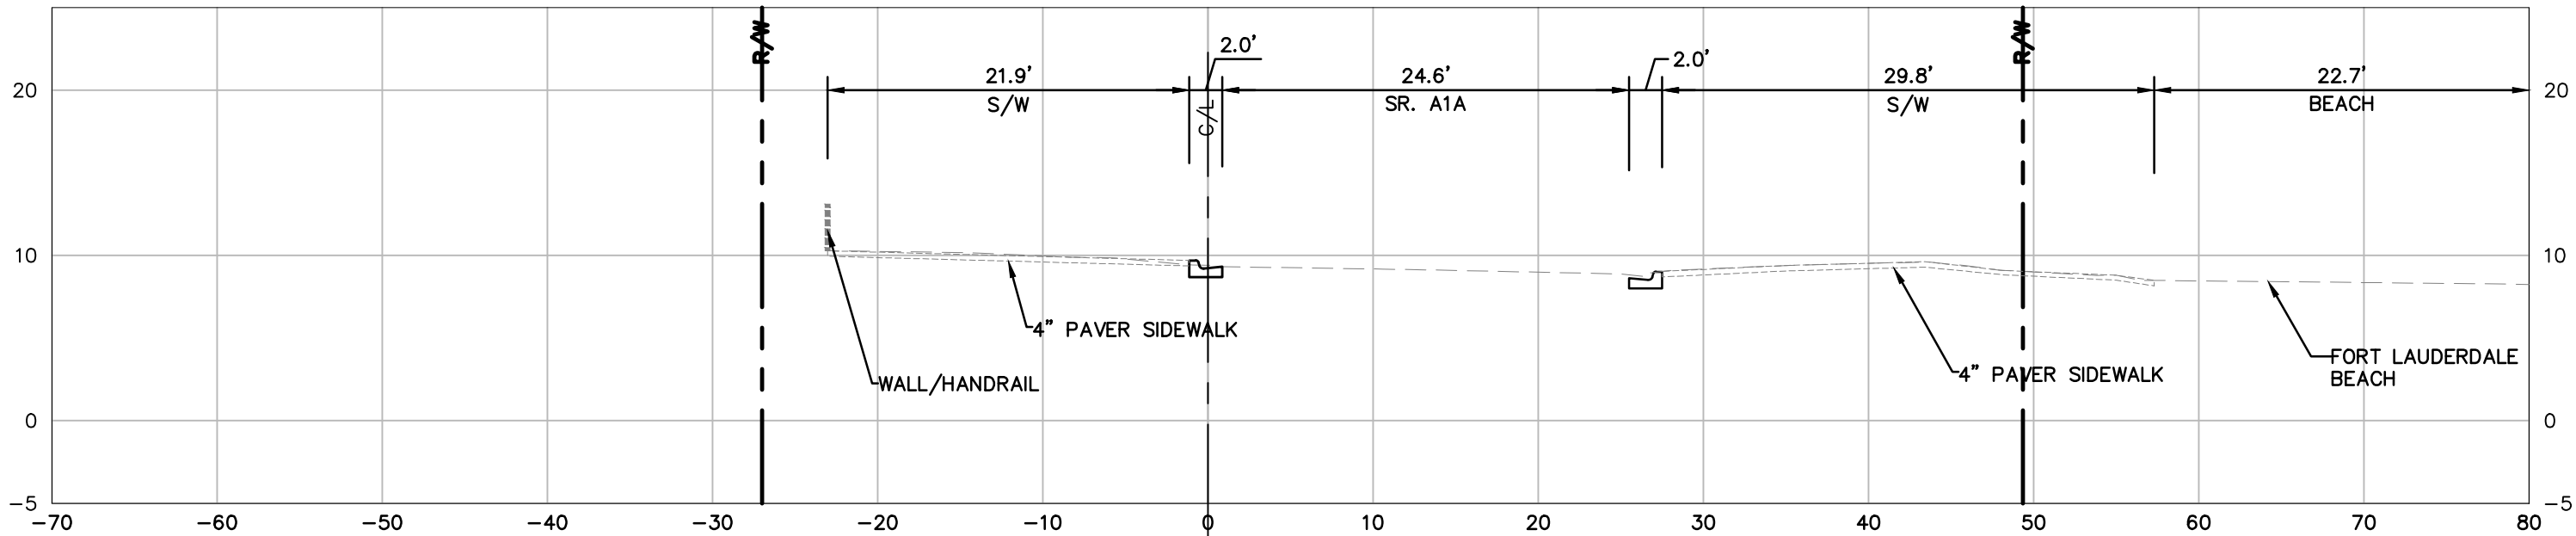


A1A - 179+00.00

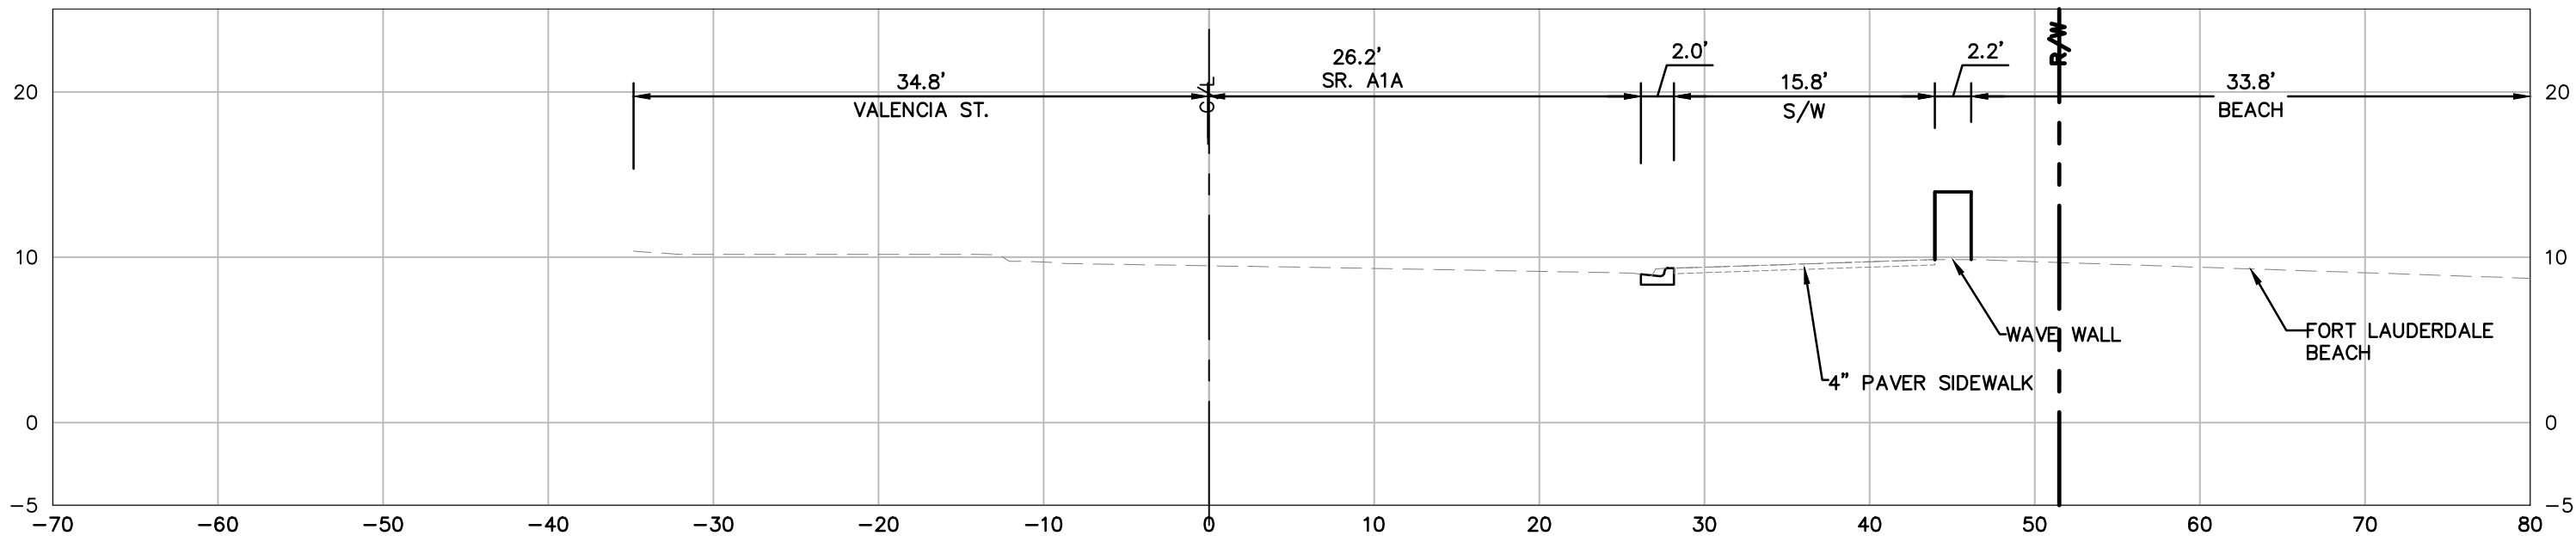

A1A - 178+50.00

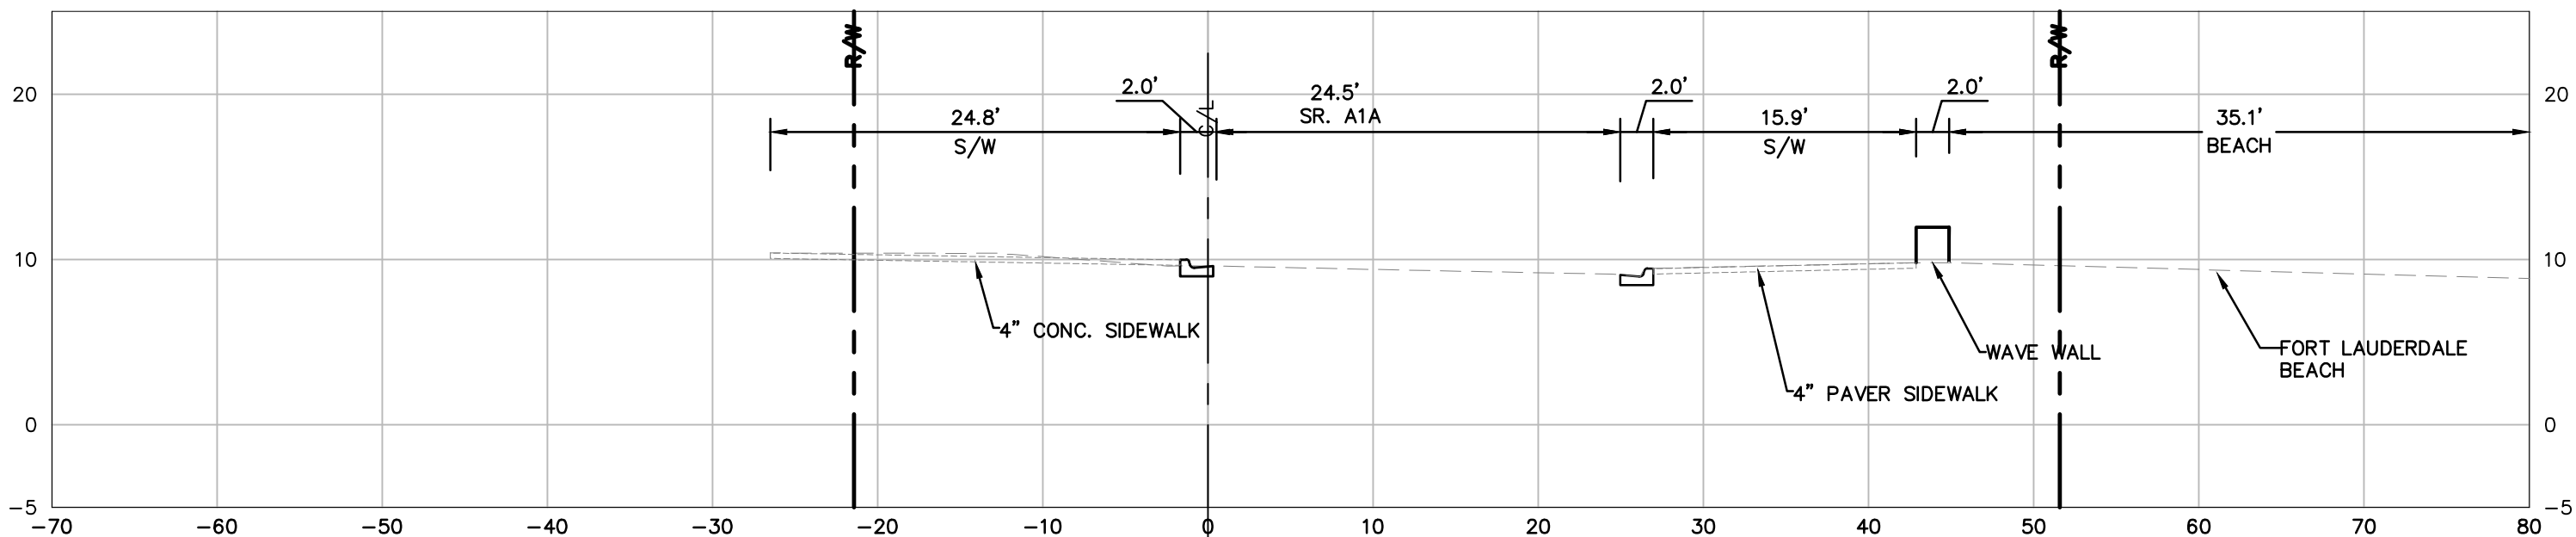

A1A - 178+00.00

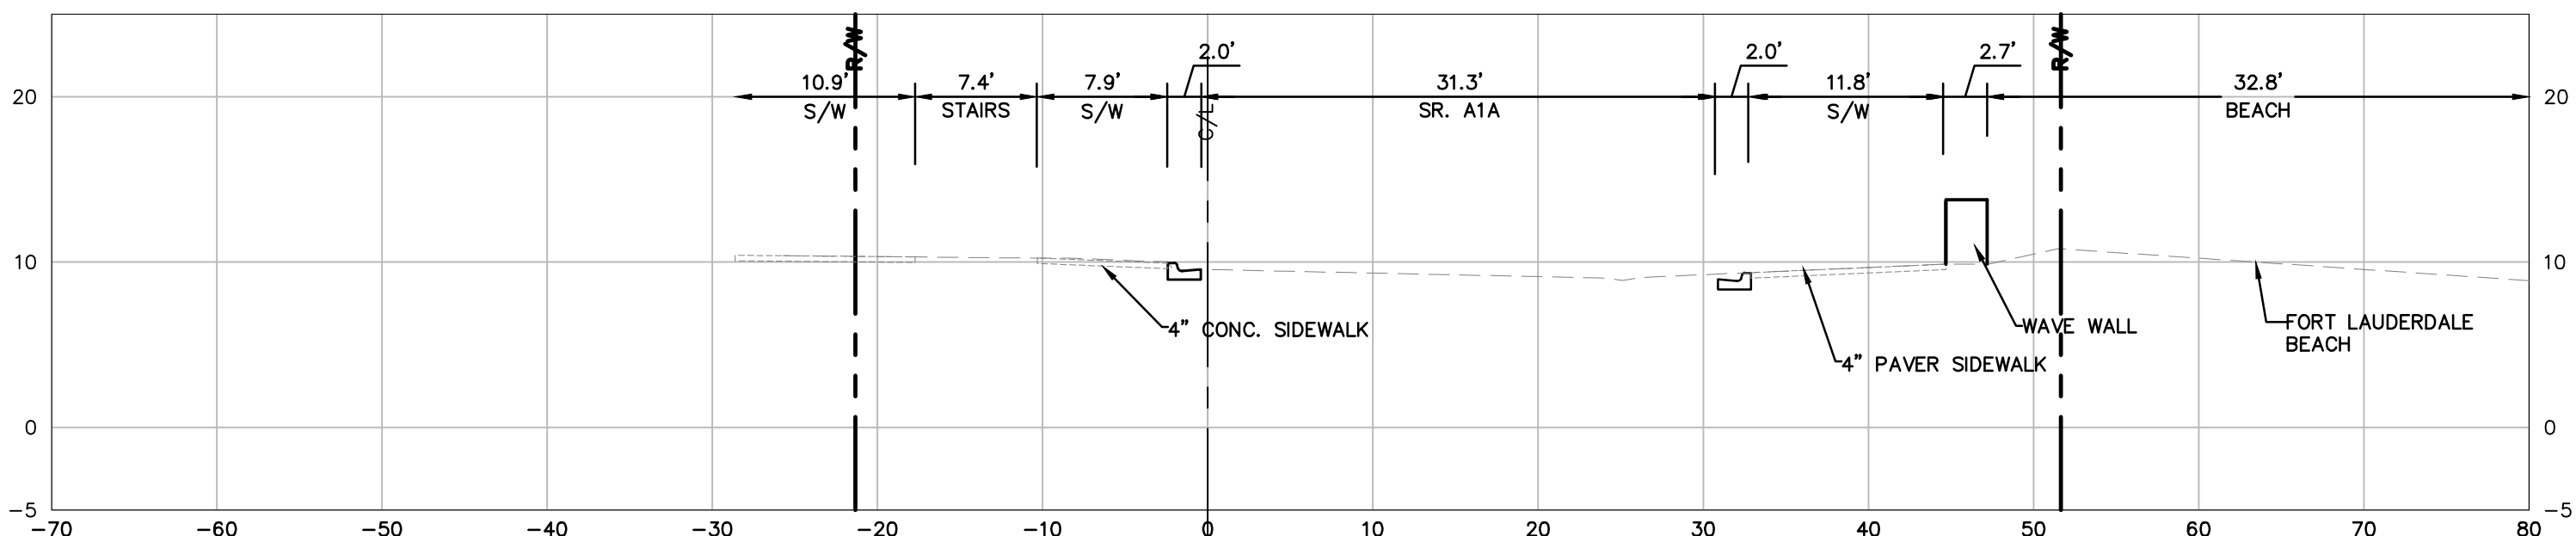

A1A - 177+50.00

CAM 16-0603
EXHIBIT 3 A
Page 16 of 21


Kimley»Horn
1690 S CONGRESS AVE, SUITE 100,
DELRAY BEACH, FL 33445
PHONE: 561-330-3345 FAX: 561-330-3245
WWW.KIMLEY-HORN.COM CA 00006986

SEAL:

Marwan Mufleh, P.E.
45329

KHA PROJ #: 043184032

DATE: 04/07/2016	SCALE: AS SHOWN	FIELD BOOK:
DRAWN BY: JJ	DESIGNED BY: JJ	
CHECKED BY: MHM		

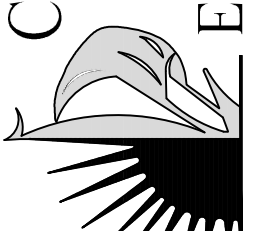**CITY OF FORT LAUDERDALE**
PUBLIC WORKS DEPARTMENT
ENGINEERING & ARCHITECTURE
100 North Andrews Avenue, Fort Lauderdale, Florida 33301

REVISIONS		DESCRIPTION	
NO.	DATE	BY	CHK'D

PROJECT # P11681
A1A STREETSCAPE
FORT LAUDERDALE, FL


EXISTING CROSS SECTIONS

SHEET NO.
C211
DRAWING FILE


X OF XX

60% CD SUBMITTAL


Plotted By: Lutton, Jessica Sheet Set: A1A Layout: C212 EXISTING CROSS SECTIONS April 06, 2016 03:05:50pm K:\BCD_Roadway\043184032_FTL A1A\KHA_FILES\CADD\PlanSheets\A1A\1681-C203-CROS.dwg This document, together with the concepts and designs presented herein, is intended only for the specific purpose and client for which it was prepared. Reuse of and improper reliance on this document without written authorization and adaptation by Kimley-Horn and Associates, Inc. shall be without liability to Kimley-Horn and Associates, Inc.

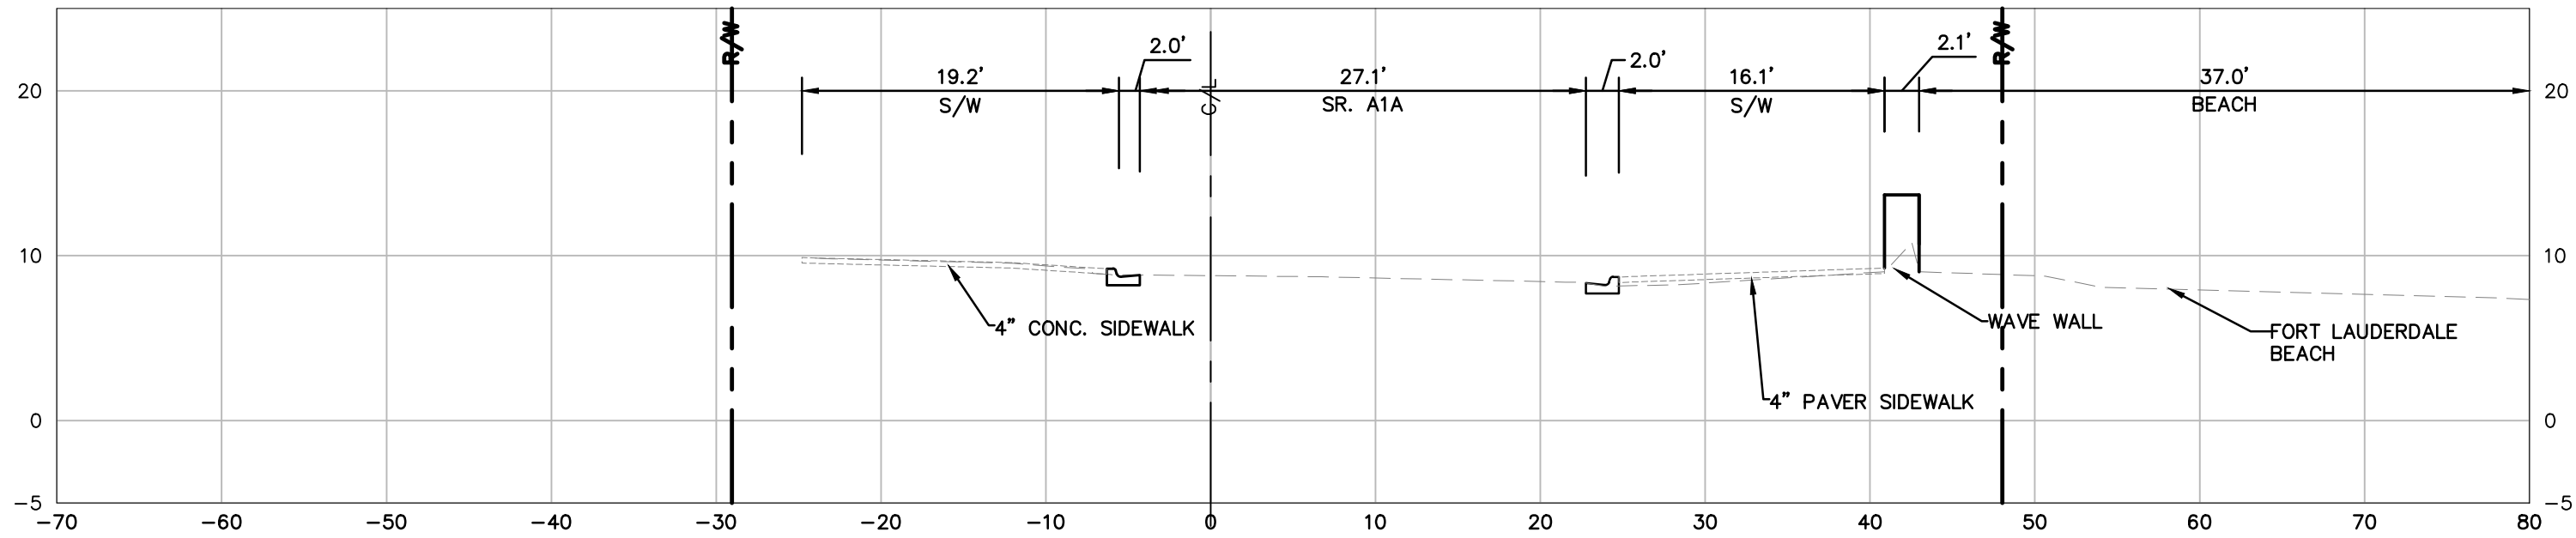


A1A - 182+00.00

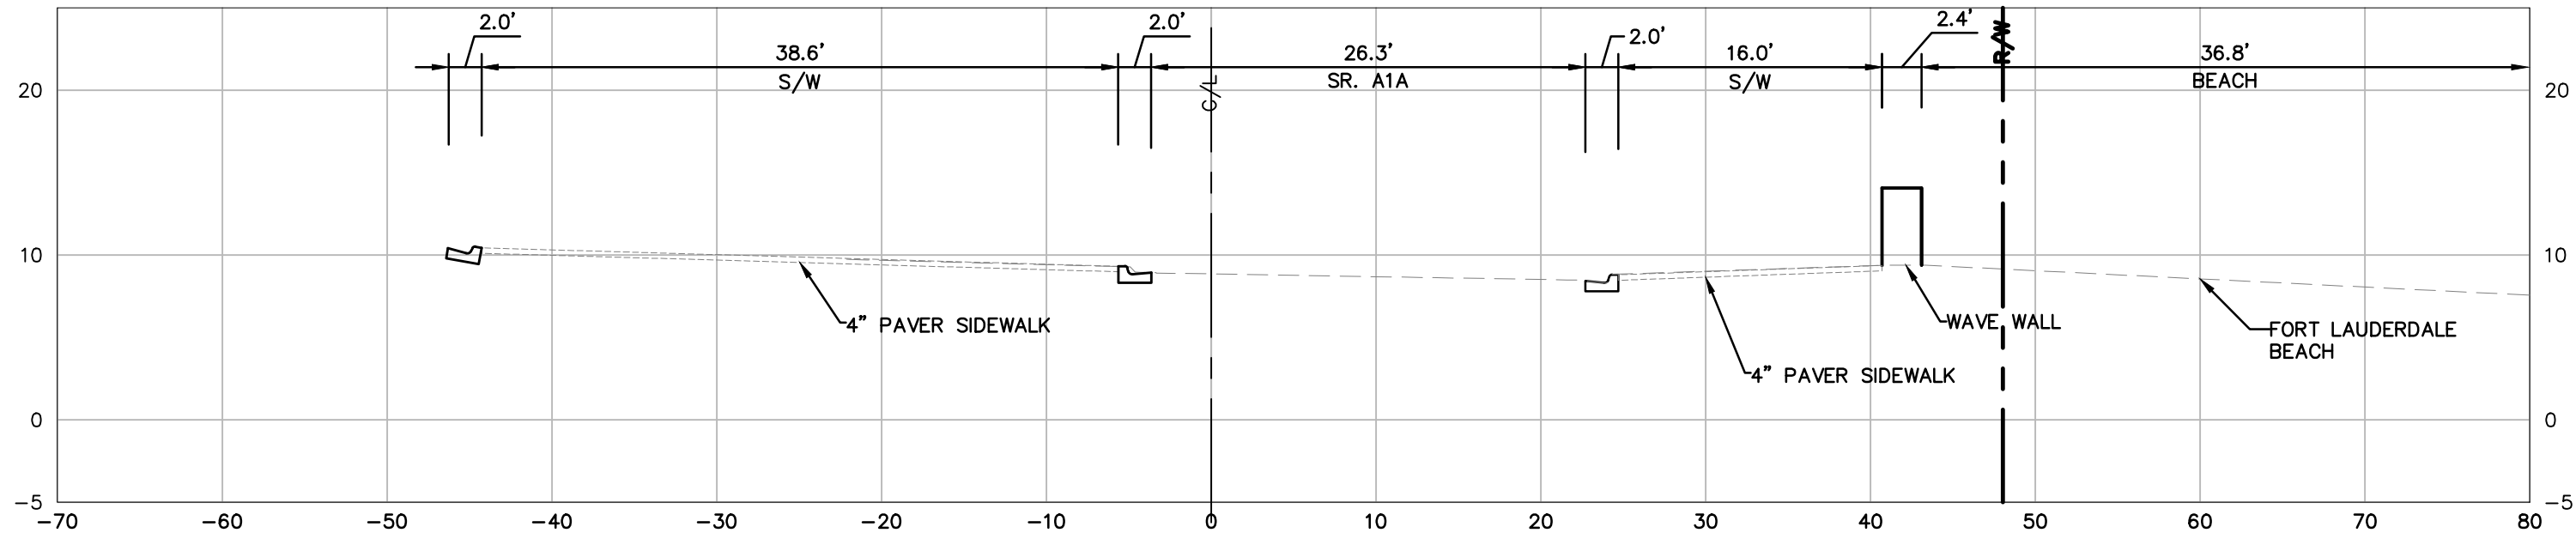


A1A - 181+50.00

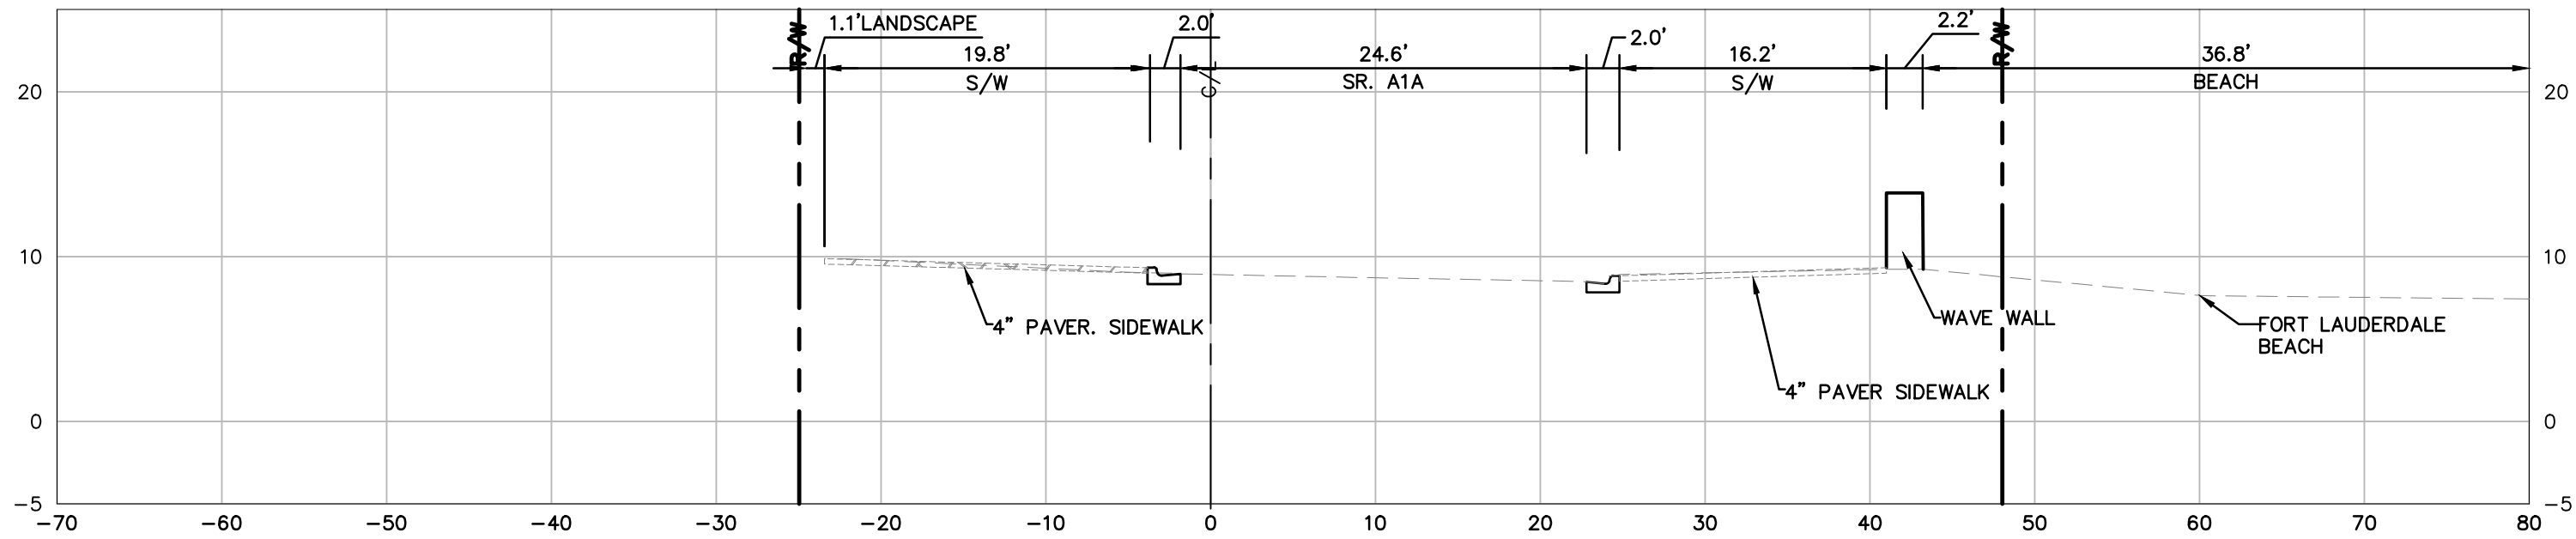

A1A - 181+00.00

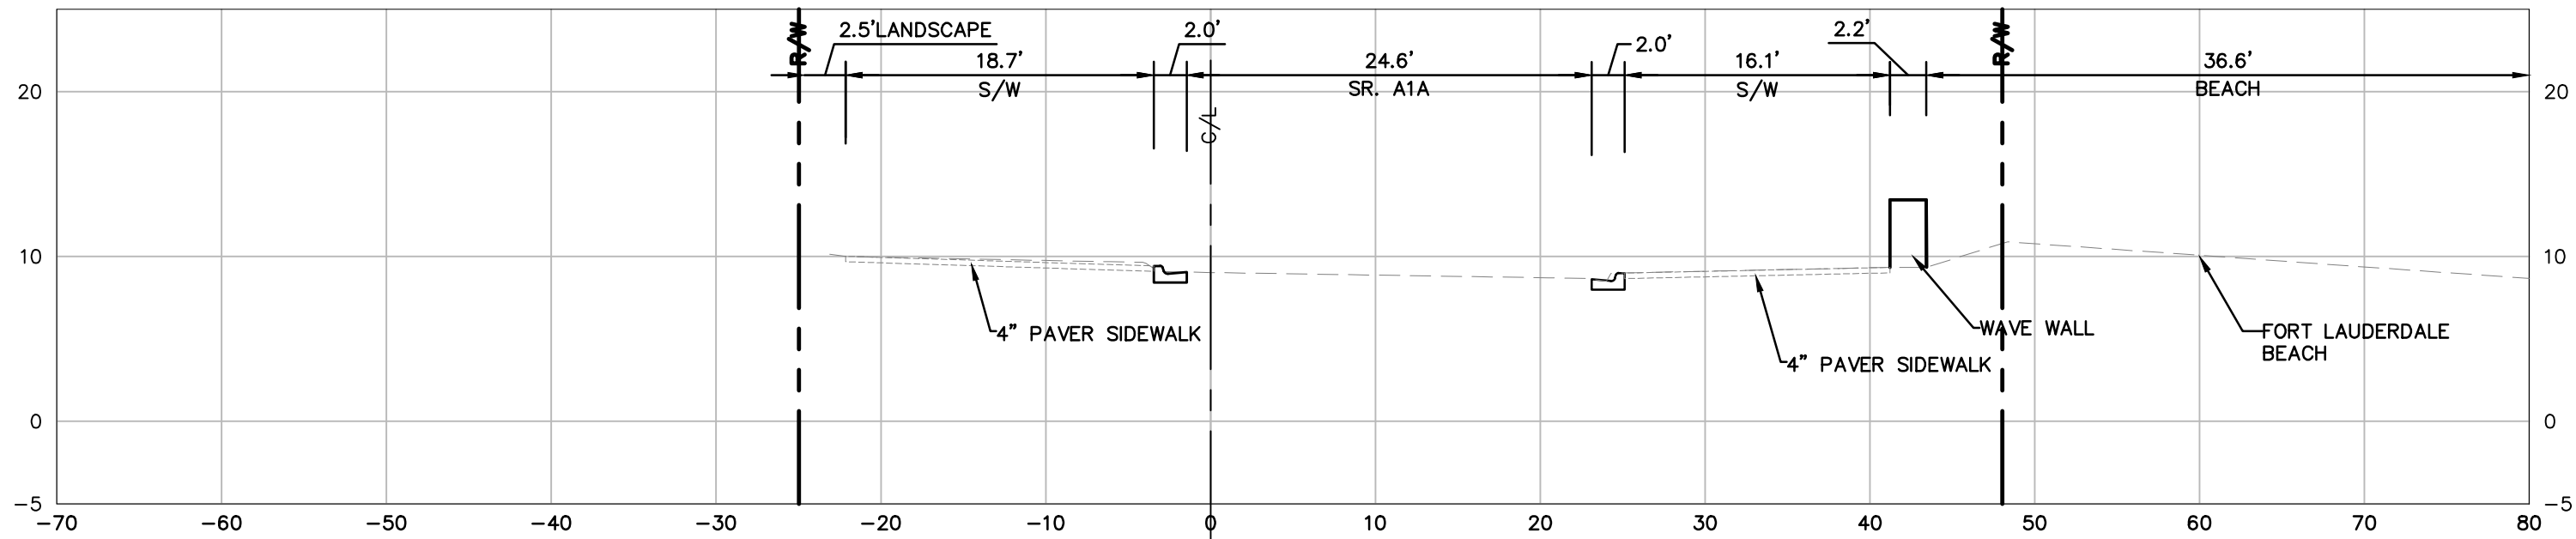

A1A - 180+50.00

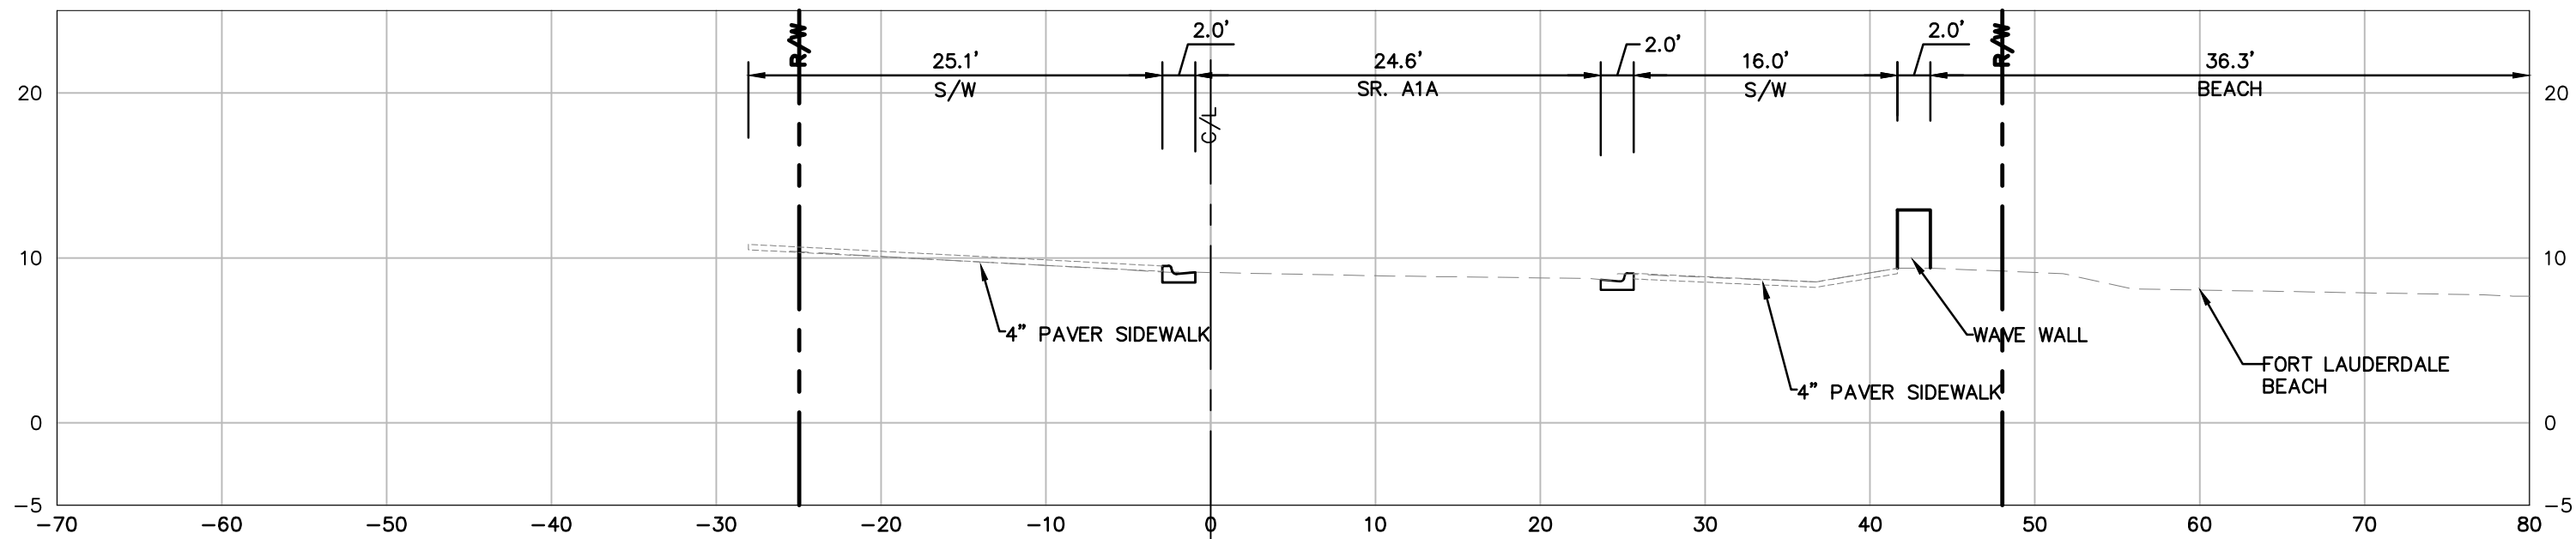

A1A - 180+00.00

CAM 16-0603
EXHIBIT 3 A
Page 17 of 21


Kimley»Horn
1690 S CONGRESS AVE, SUITE 100,
DELRAY BEACH, FL 33445
PHONE: 561-330-3345 FAX: 561-330-3245
WWW.KIMLEY-HORN.COM CA 00006996

SEAL:

Marwan Mufleh, P.E.
45329

KHA PROJ #: 043184032

DATE: 04/07/2016	SCALE: AS SHOWN	FIELD BOOK:
DRAWN BY: JJ	DESIGNED BY: JJ	
CHECKED BY: MHM		

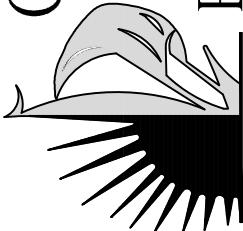**CITY OF FORT LAUDERDALE**
PUBLIC WORKS DEPARTMENT
ENGINEERING & ARCHITECTURE
100 North Andrews Avenue, Fort Lauderdale, Florida 33301

REVISIONS		DESCRIPTION	
NO.	DATE	BY	CHK'D

PROJECT # P11681
A1A STREETSCAPE
FORT LAUDERDALE, FL


EXISTING CROSS SECTIONS

SHEET NO.
C212
DRAWING FILE


X OF XX

60% CD SUBMITTAL

Plotted By: Lutton, Jessica Sheet Set: A1A Layout: C213 EXISTING CROSS SECTIONS April 06, 2016 03:06:02pm K:\BCD_Roadway\CADD\PlanSheets\A1A\1681-C203-CROS.dwg This document, together with the concepts and designs presented herein, is intended only for the specific purpose and client for which it was prepared. Reuse of and improper reliance on this document without written authorization and adaptation by Kimley-Horn and Associates, Inc. shall be without liability to Kimley-Horn and Associates, Inc.

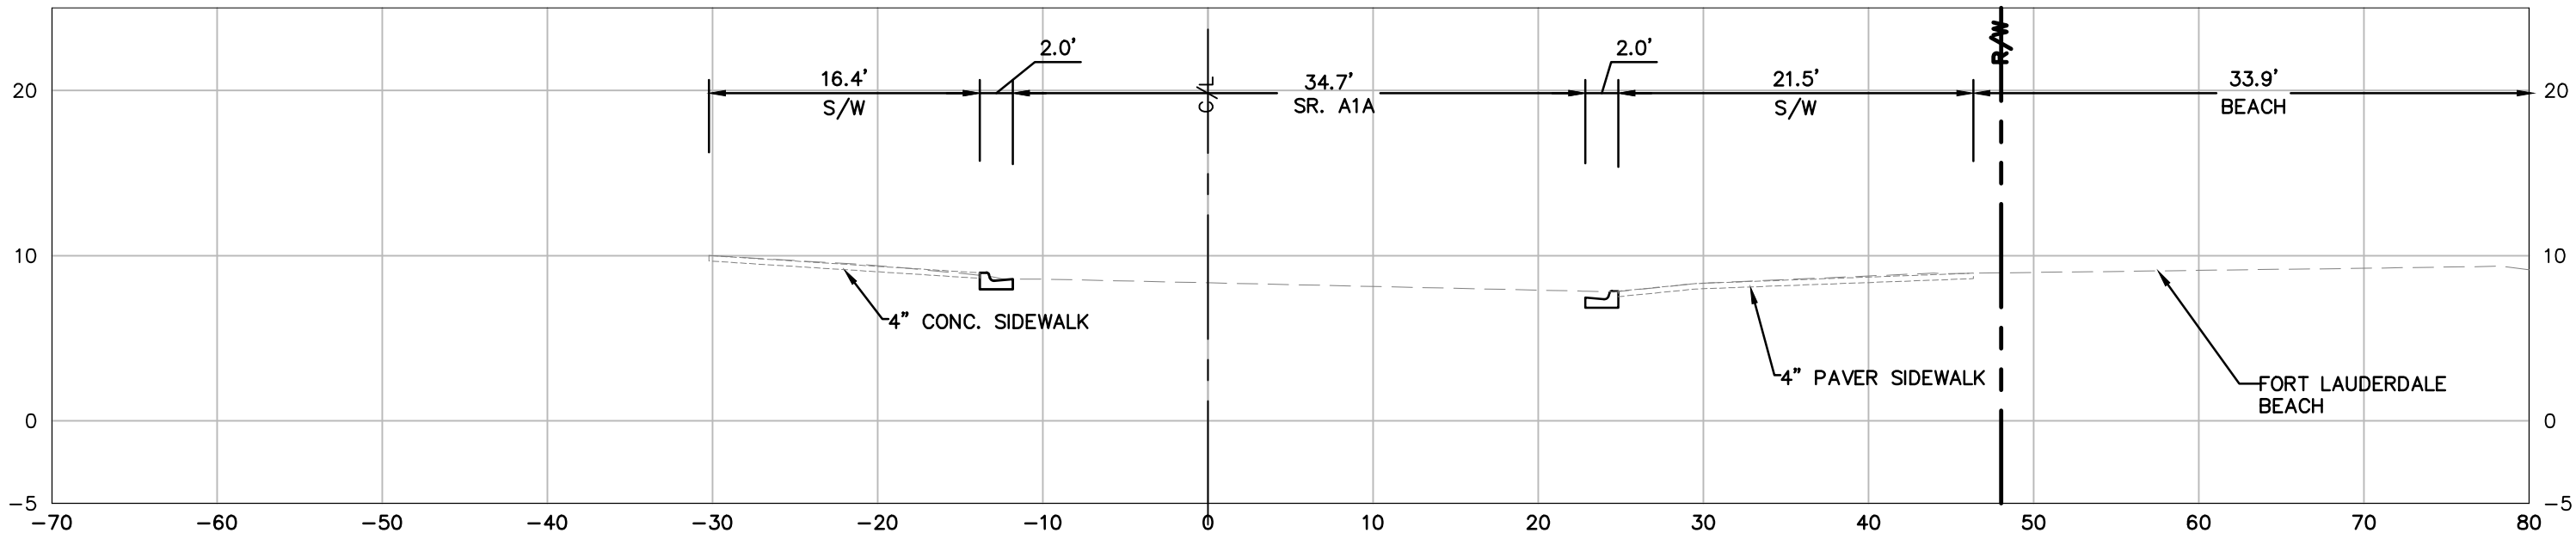

A1A - 184+50.00

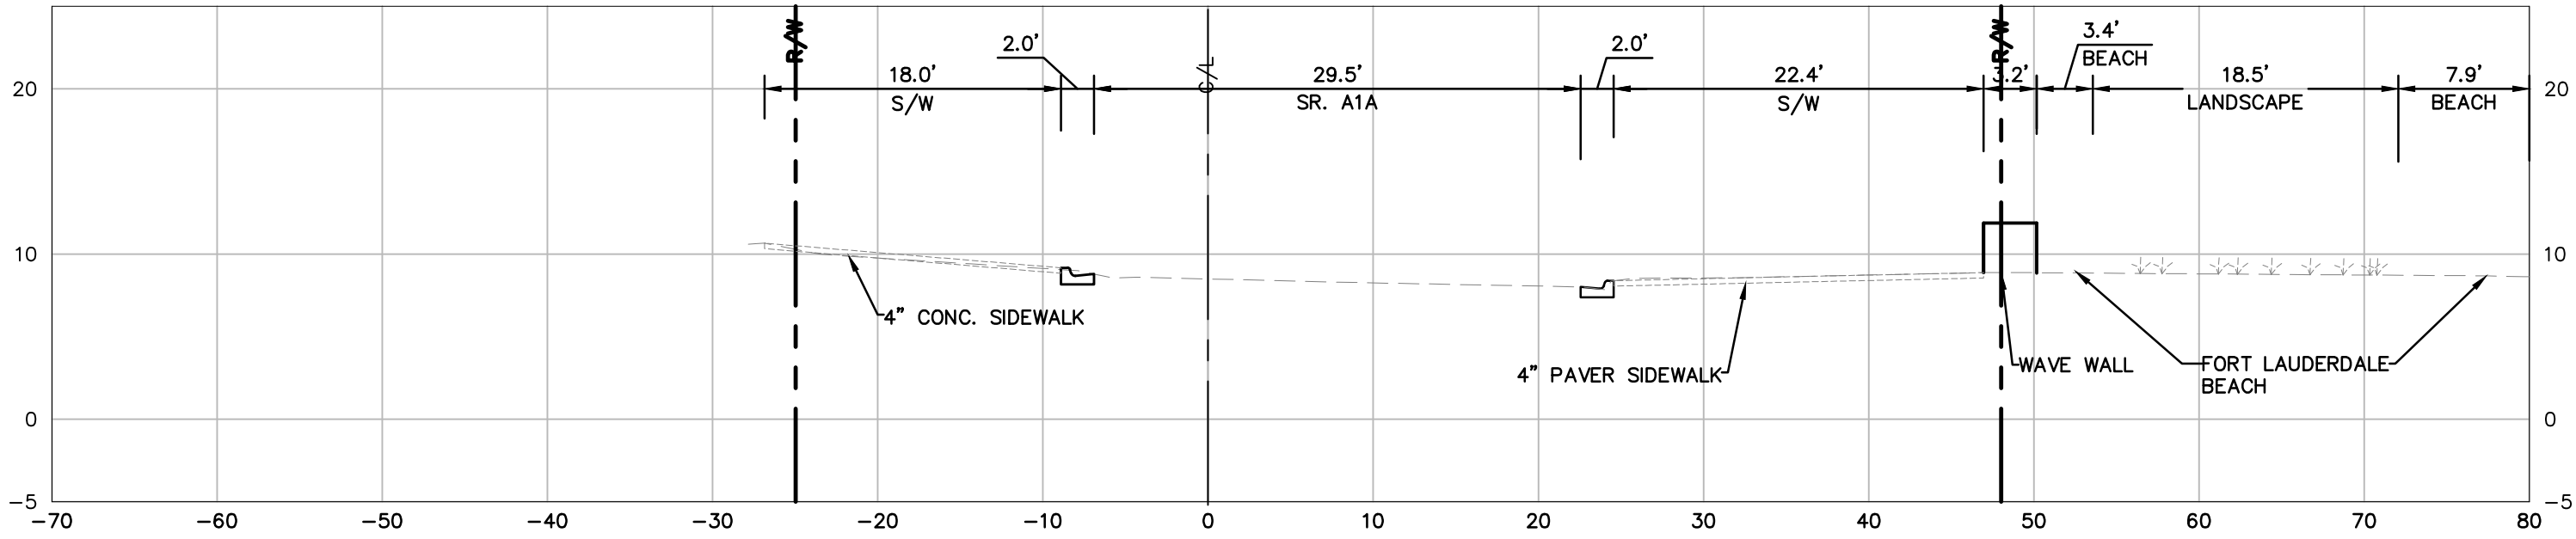


A1A - 184+00.00



A1A - 183+50.00



A1A - 183+00.00

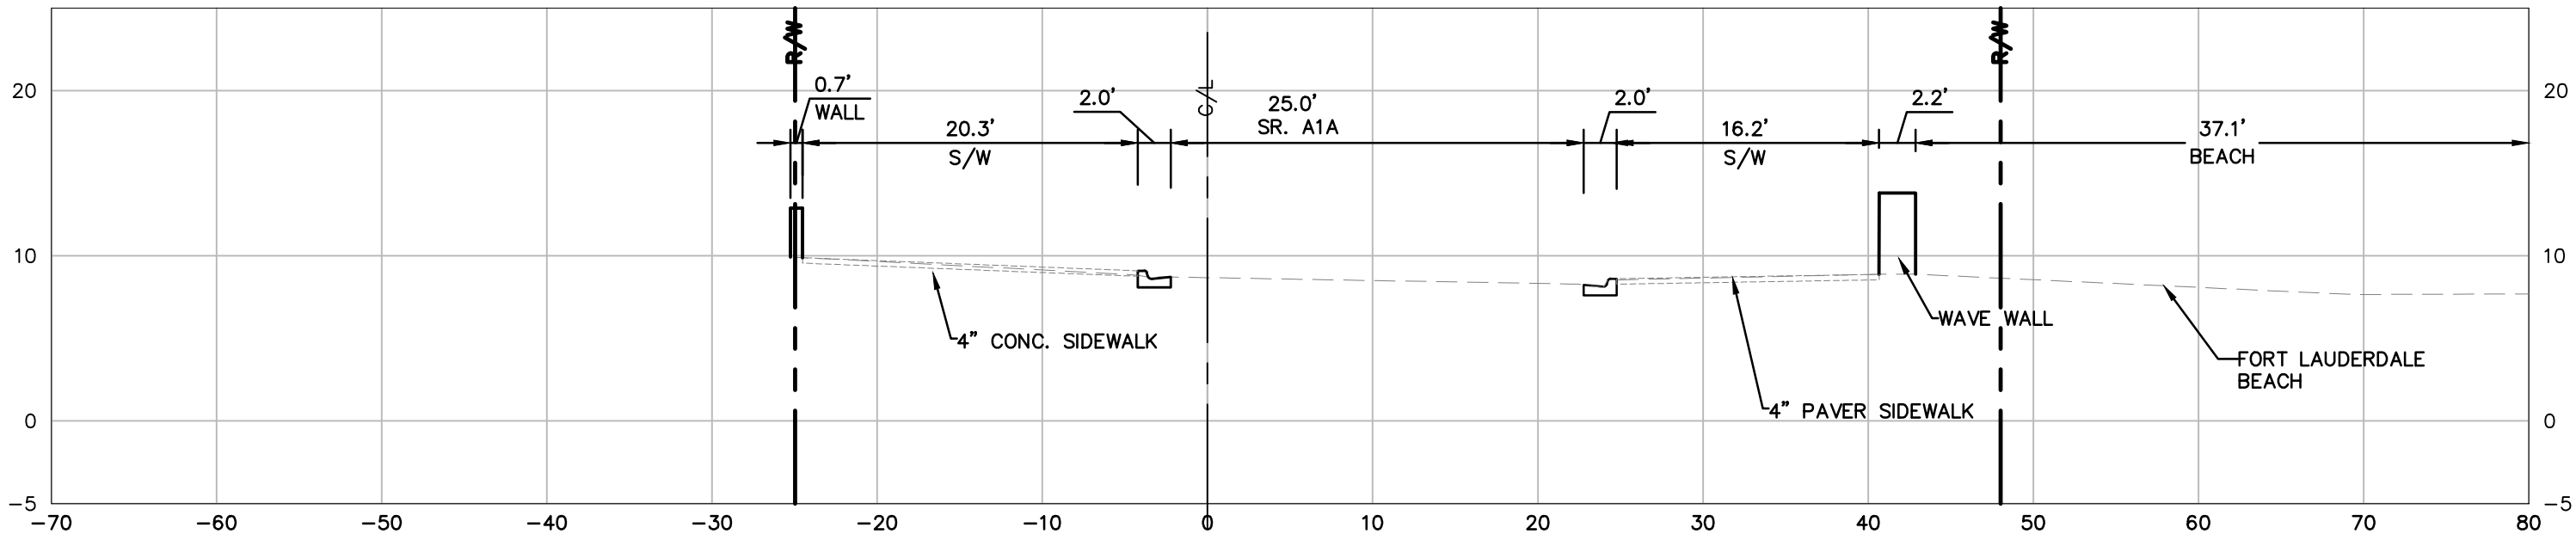

A1A - 182+50.00

CAM 16-0603
EXHIBIT 3 A
Page 18 of 21


Kimley»Horn
1690 S CONGRESS AVE, SUITE 100,
DELRAY BEACH, FL 33445
PHONE: 561-330-1345 FAX: 561-330-1245
WWW.KIMLEY-HORN.COM CA 00006986

SEAL:

Marwan Mufleh, P.E.
45329

KHA PROJ #: 043184032

DRAWN BY: JJ	DATE: 04/07/2016	DESIGNED BY: JJ	SCALE: AS SHOWN	CHECKED BY: MHM	FIELD BOOK:
-----------------	---------------------	--------------------	--------------------	--------------------	-------------

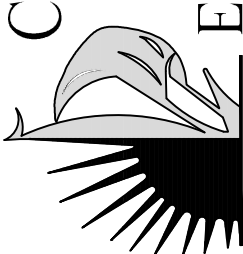

CITY OF FORT LAUDERDALE
PUBLIC WORKS DEPARTMENT
ENGINEERING & ARCHITECTURE

100 North Andrews Avenue, Fort Lauderdale, Florida 33301

REVISIONS		DESCRIPTION	
NO.	DATE	BY	CHK'D

PROJECT # P11681
A1A STREETSCAPE
FORT LAUDERDALE, FL

SHEET NO.
C213


DRAWING FILE

EXISTING CROSS SECTIONS


X OF XX

60% CD SUBMITTAL


Plotted By: Lutton, Jessica Sheet Set: A1A Layout: C214 EXISTING CROSS SECTIONS April 06, 2016 03:06:18pm K:\BCD_Roadway\A1A\A1A_FILES\CADD\PlanSheets\A1A\1681-C203-CROS.dwg This document, together with the concepts and designs presented herein, is intended only for the specific purpose and client for which it was prepared. Reuse of and improper reliance on this document without written authorization and adaptation by Kimley-Horn and Associates, Inc. shall be without liability to Kimley-Horn and Associates, Inc.

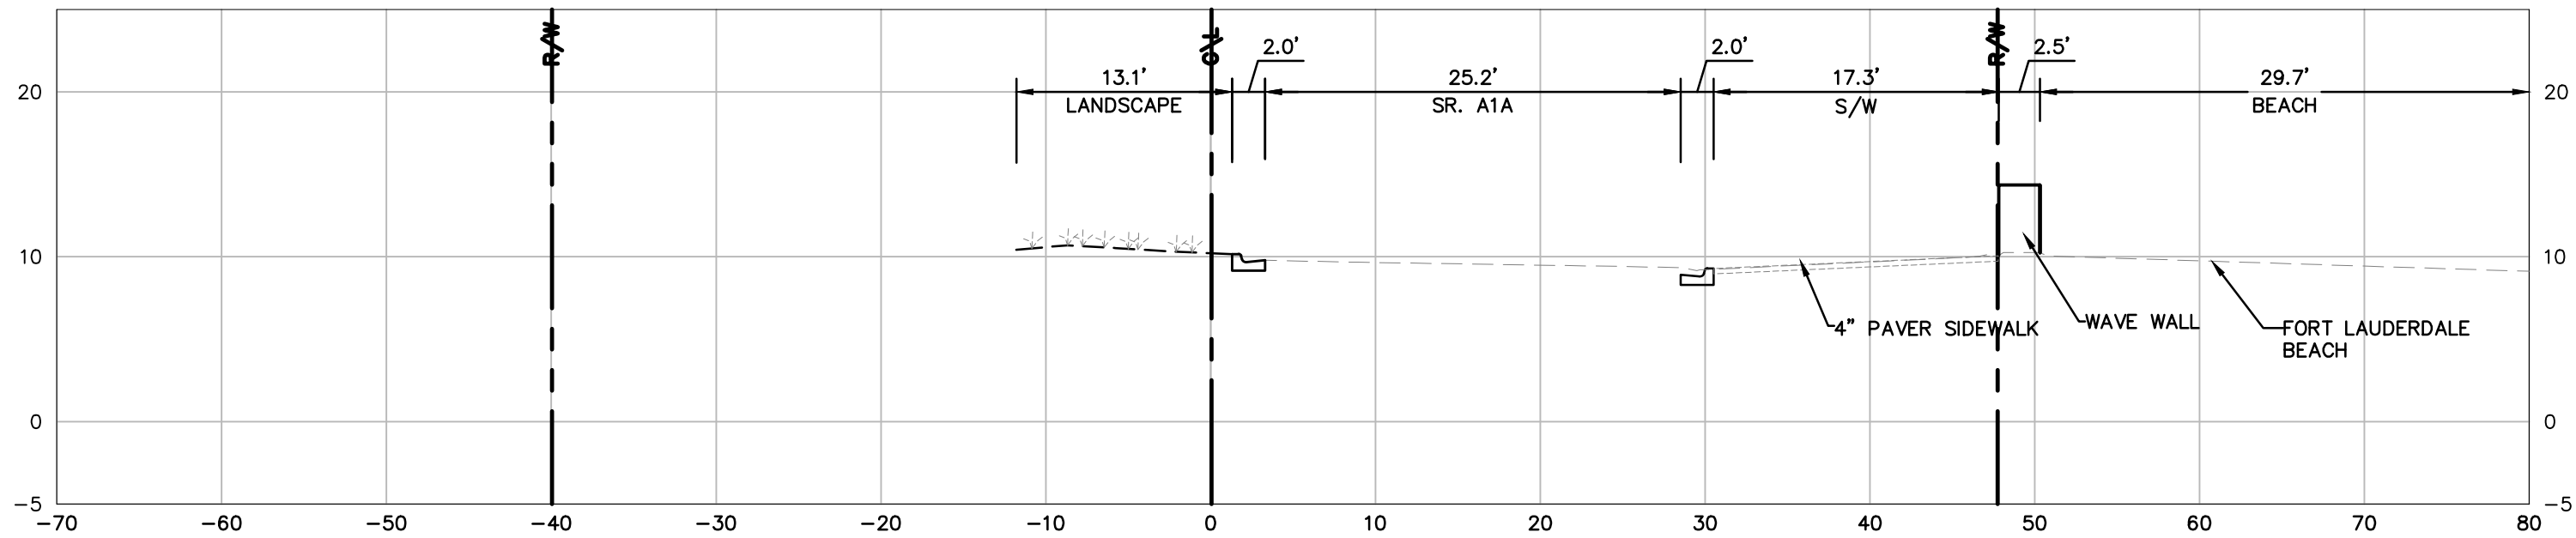


A1A - 187+00.00

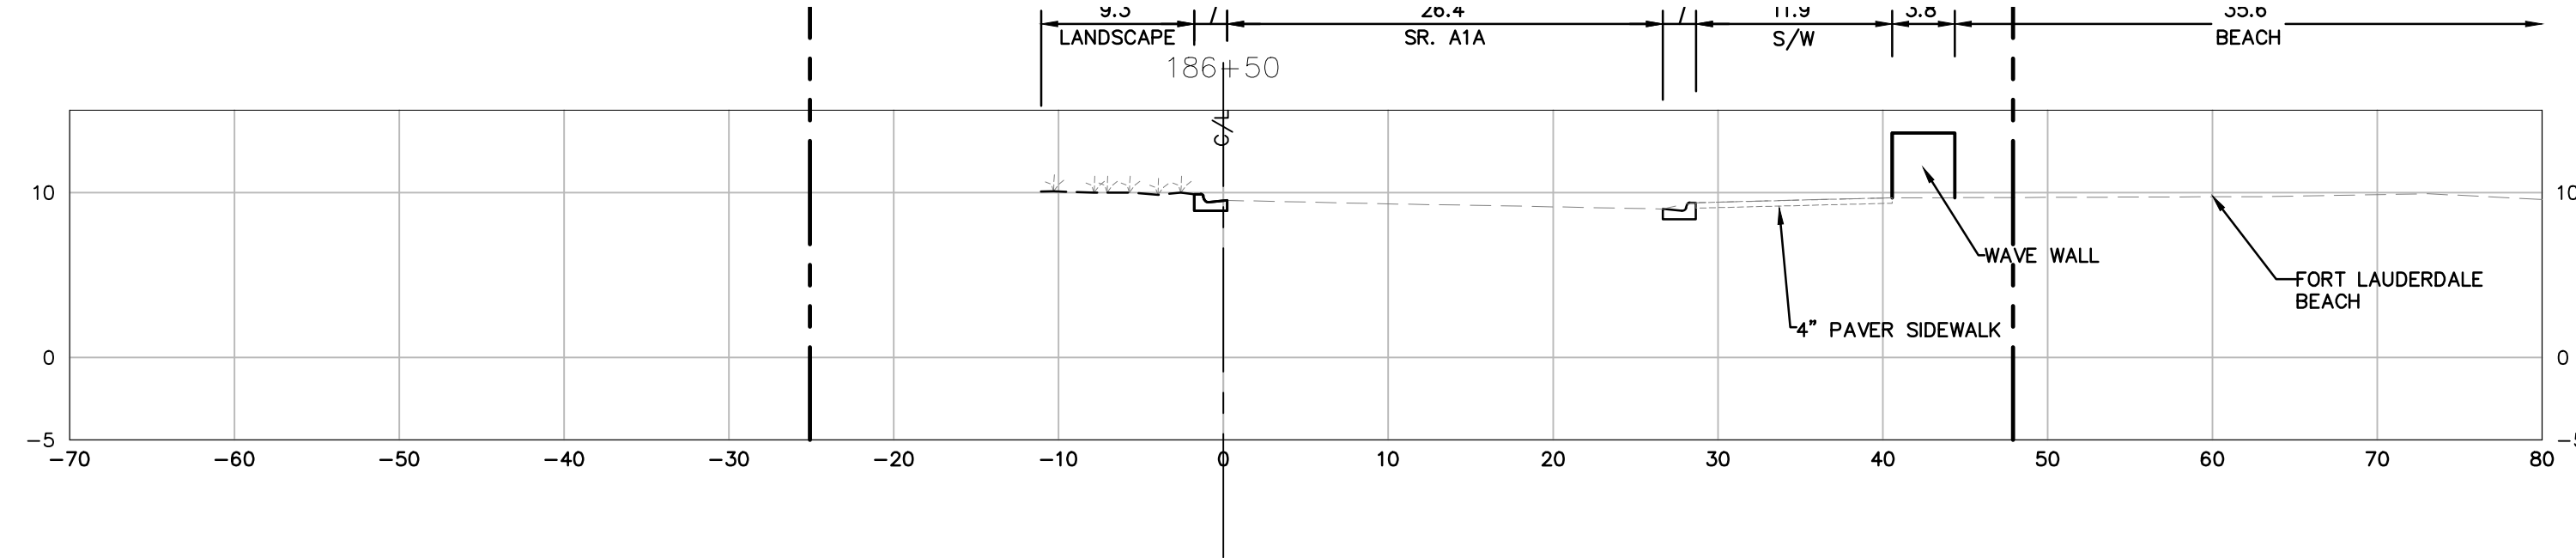


A1A - 186+50.00

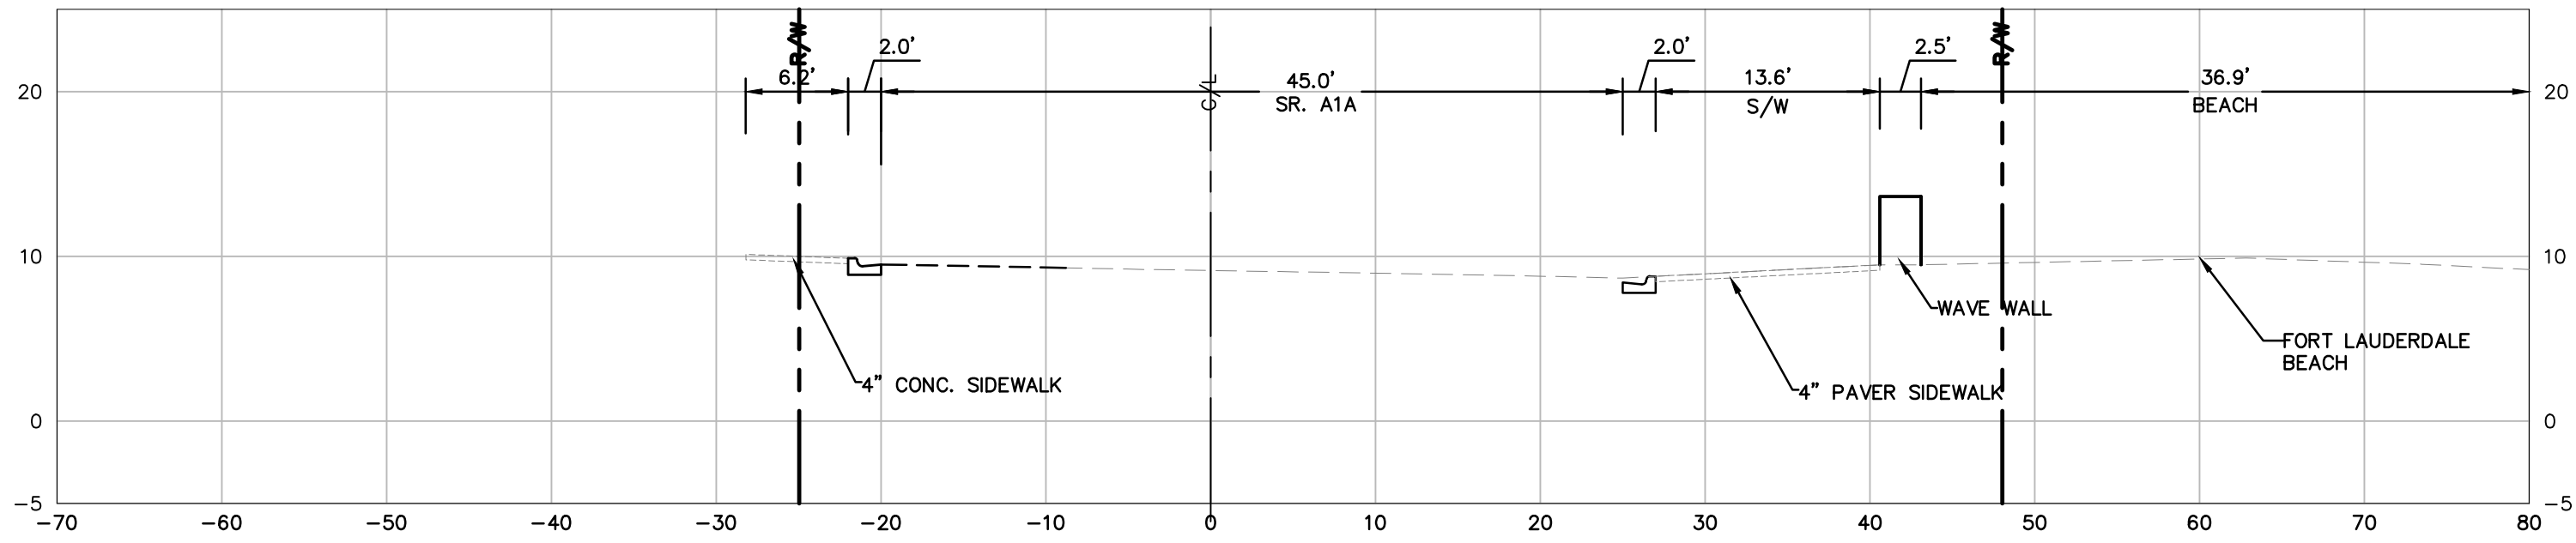

A1A - 186+00.00

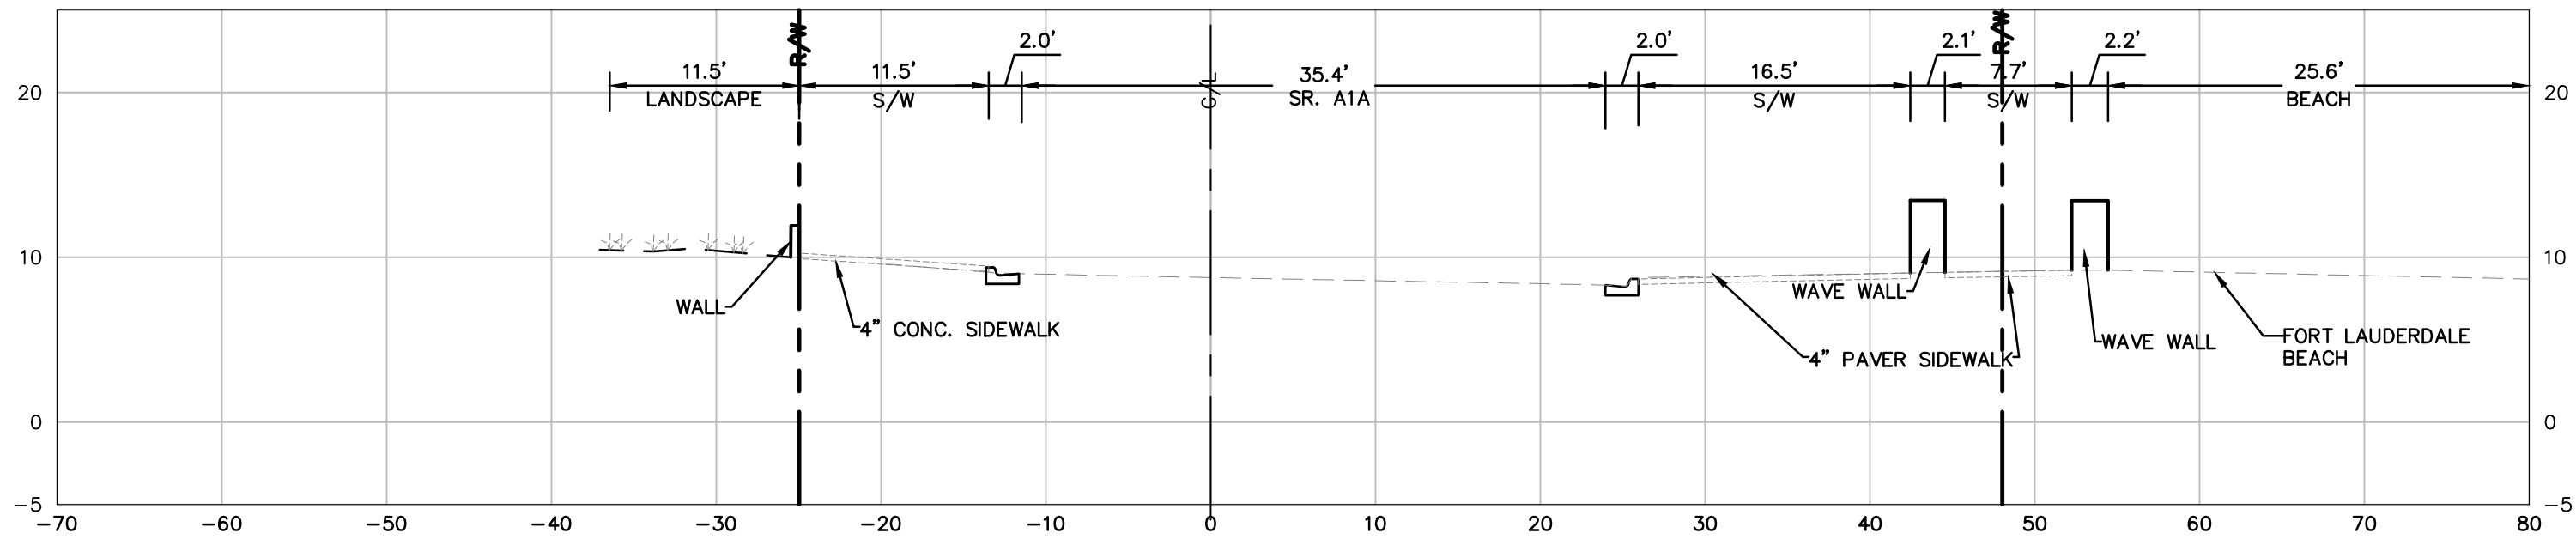

A1A - 185+50.00

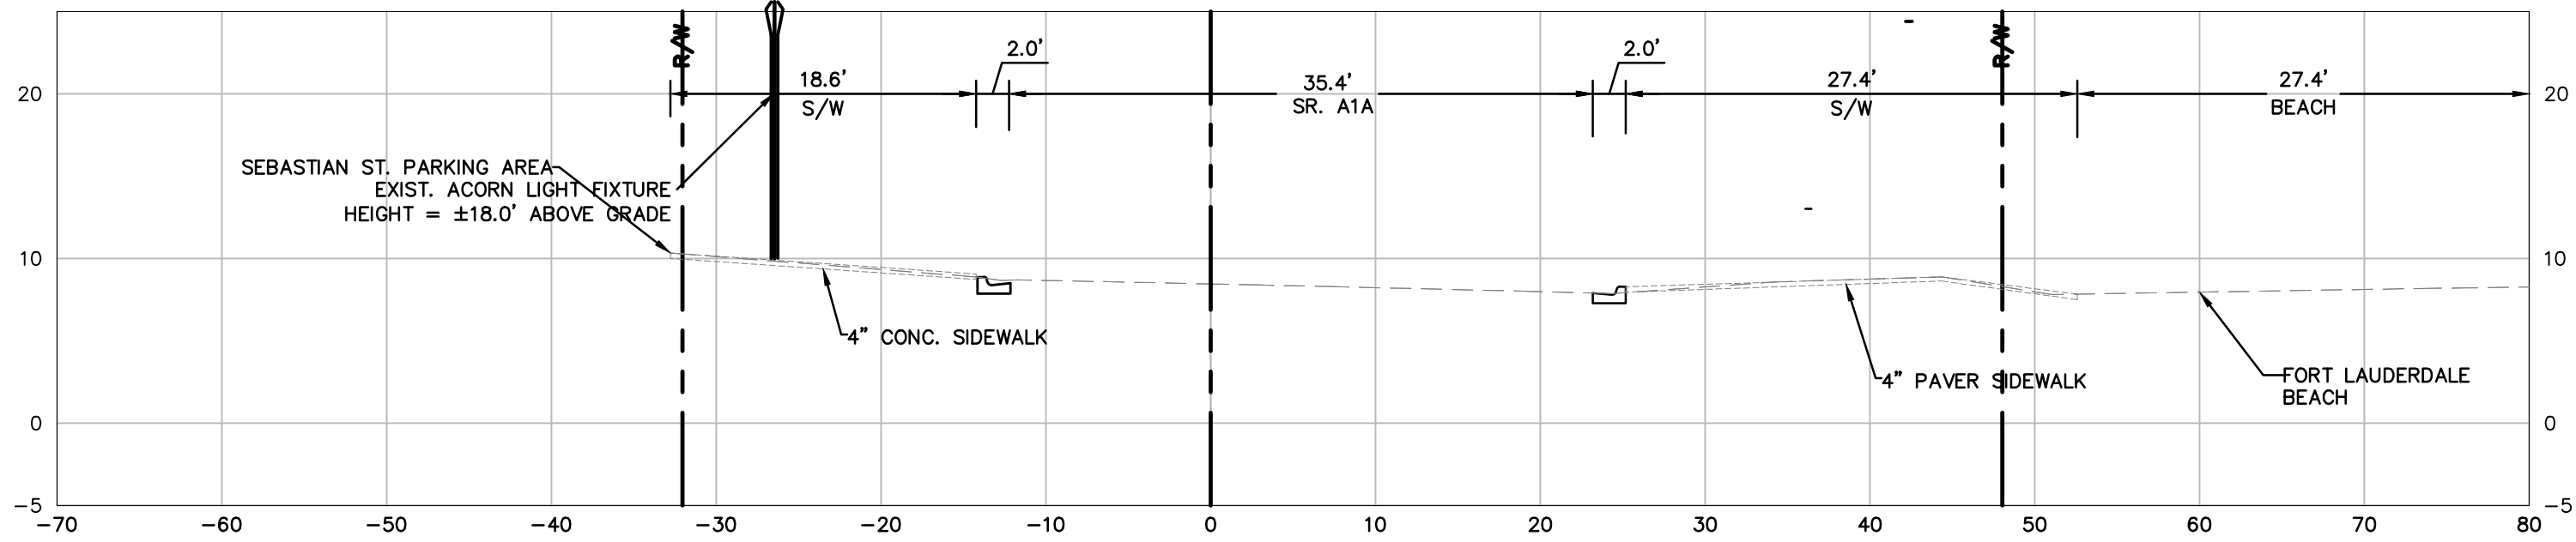

A1A - 185+00.00

CAM 16-0603
EXHIBIT 3 A
Page 19 of 21

Kimley»Horn
1690 S CONGRESS AVE, SUITE 100,
DELAWARE BEACH, FL 33445
PHONE: 561-330-1245 FAX: 561-330-1245
WWW.KIMLEY-HORN.COM CA 00000898

SEAL:

Morwan Mufleh, P.E.
45329

KHA PROJ #: 043184032

DATE: 04/07/2016	SCALE: AS SHOWN	FIELD BOOK:
DRAWN BY: JJ	DESIGNED BY: JJ	CHECKED BY: MHM

CITY OF FORT LAUDERDALE
PUBLIC WORKS DEPARTMENT
ENGINEERING & ARCHITECTURE
100 North Andrews Avenue, Fort Lauderdale, Florida 33301

NO.	DATE	BY	CHK'D	REVISIONS	DESCRIPTION


PROJECT # P11681
A1A STREETSCAPE
FORT LAUDERDALE, FL
EXISTING CROSS SECTIONS

SHEET NO.
C214
DRAWING FILE


X OF XX

60% CD SUBMITTAL


Plotted By: Lutton, Jessica Sheet Set: A1A Layout: C220 EXISTING CROSS SECTIONS April 06, 2016 03:06:34pm K:\BCD_Roadway\043184032_FTL A1A\KHA_FILES\CADD\PlanSheets\A1A\1681-C203-CROSS.dwg
This document, together with the concepts and designs presented herein, is intended only for the specific purpose and client for which it was prepared. Reuse of and improper reliance on this document without written authorization and adaptation by Kimley-Horn and Associates, Inc. shall be without liability to Kimley-Horn and Associates, Inc.

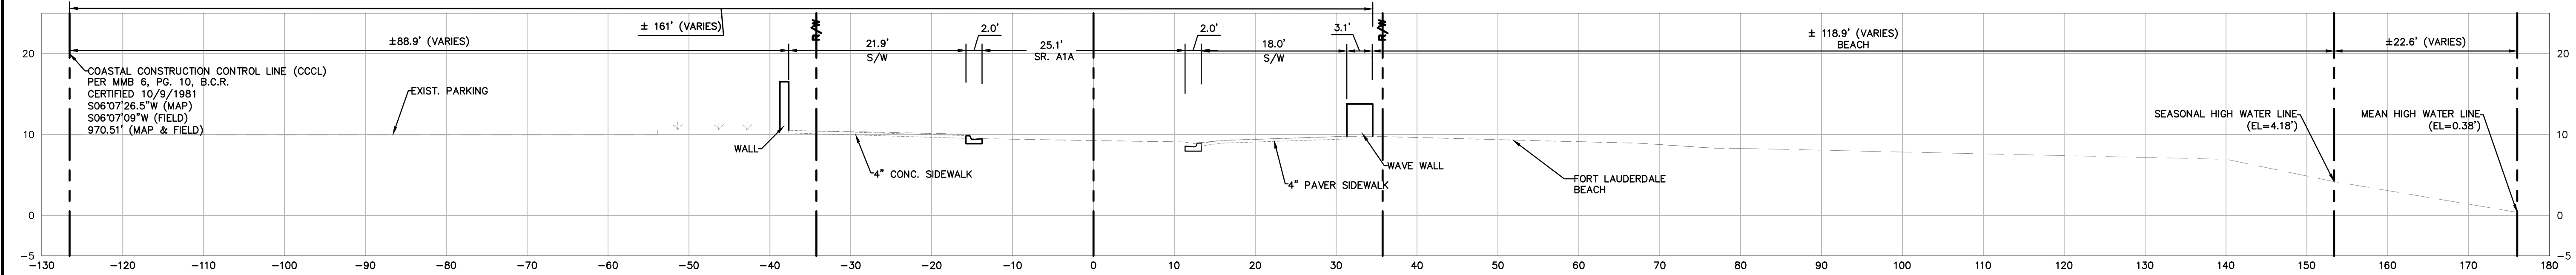


A1A - 160+00.00

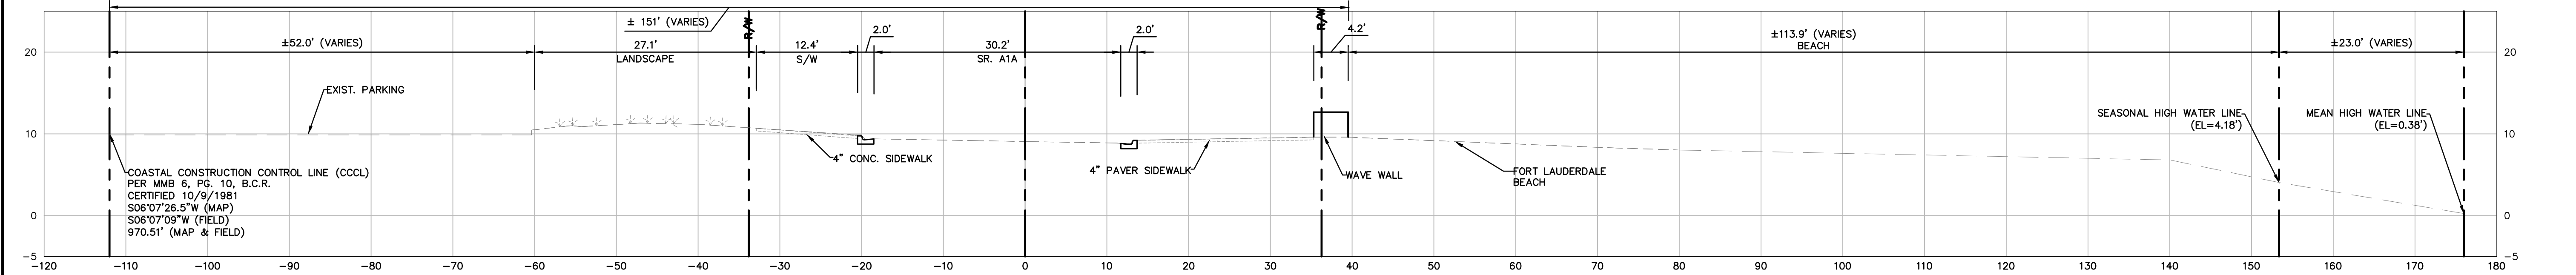


A1A - 164+00.00

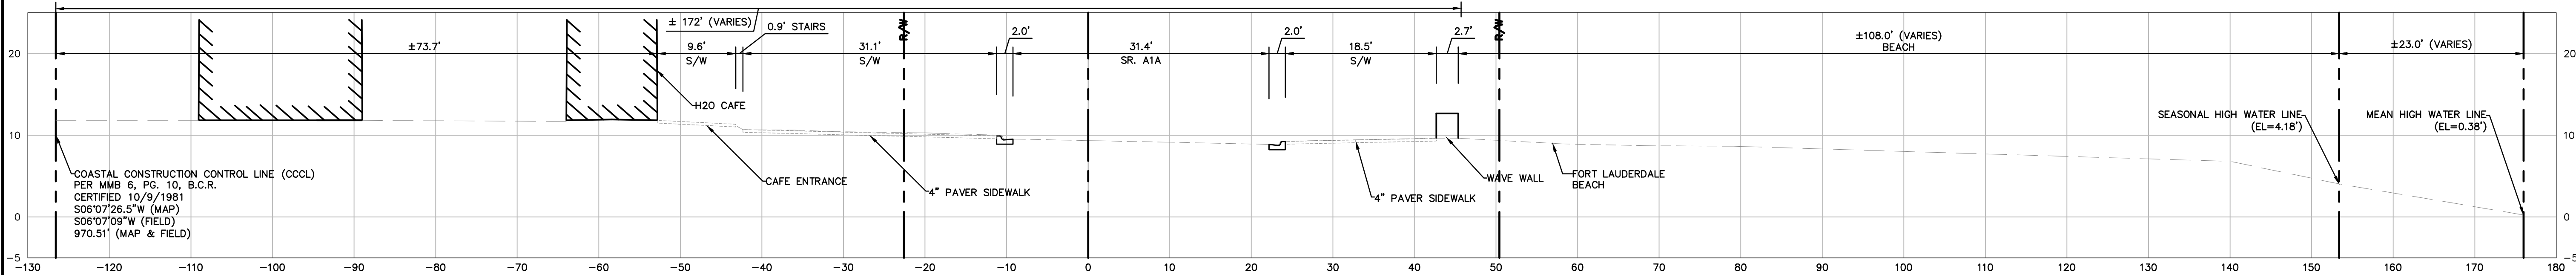

A1A - 174+00.00

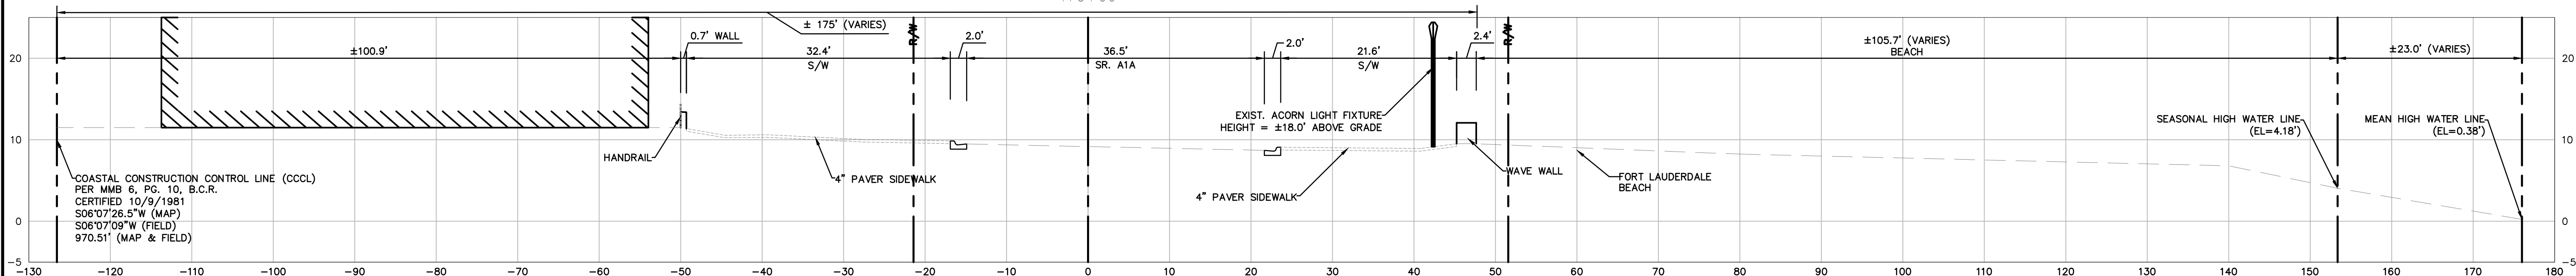

A1A - 175+00.00

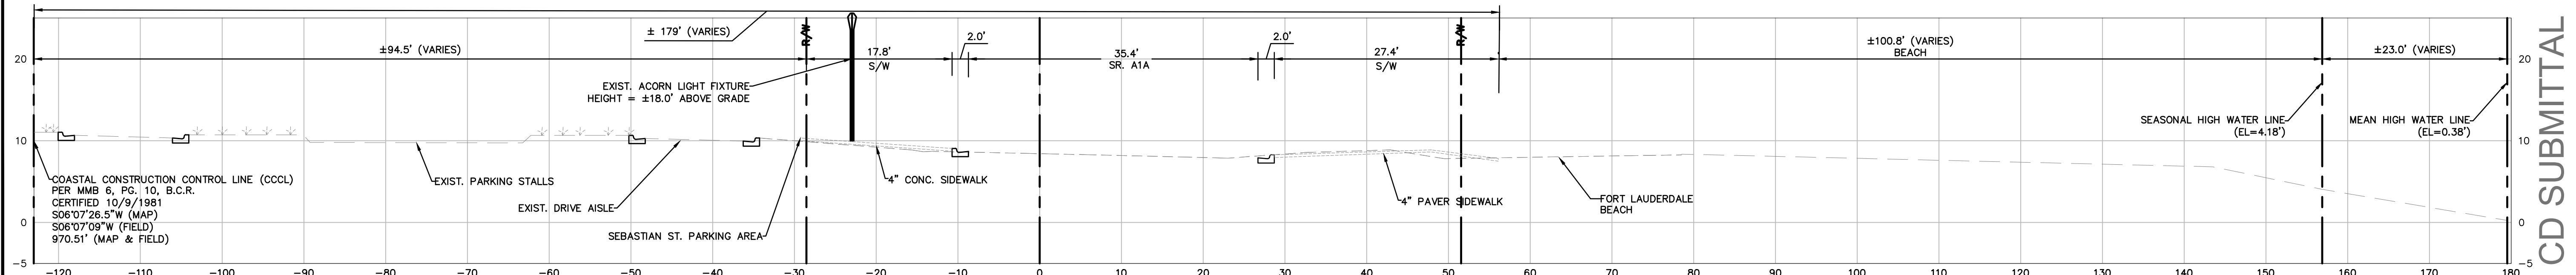

A1A - 185+00.00

Kimley»Horn
1690 S CONGRESS AVE, SUITE 100,
DELRAY BEACH, FL 33445
PHONE: 561-330-1345 FAX: 561-330-1245
WWW.KIMLEY-HORN.COM CA 0000898

SEAL:

Marwan Mufleh, P.E.
45329
KHA PROJ #: 043184032


DRAWN BY: JJ
DESIGNED BY: JJ
CHECKED BY: MHM
DATE: 04/07/2016
SCALE: AS SHOWN
FIELD BOOK:

CITY OF FORT LAUDERDALE
PUBLIC WORKS DEPARTMENT
ENGINEERING & ARCHITECTURE
100 North Andrews Avenue, Fort Lauderdale, Florida 33301

REVISIONS
NO. DATE BY CHK'D DESCRIPTION

PROJECT # P11681
A1A STREETSCAPE
FORT LAUDERDALE, FL
EXISTING CROSS SECTIONS
SHEET NO. C220
DRAWING FILE

60% CD SUBMITTAL

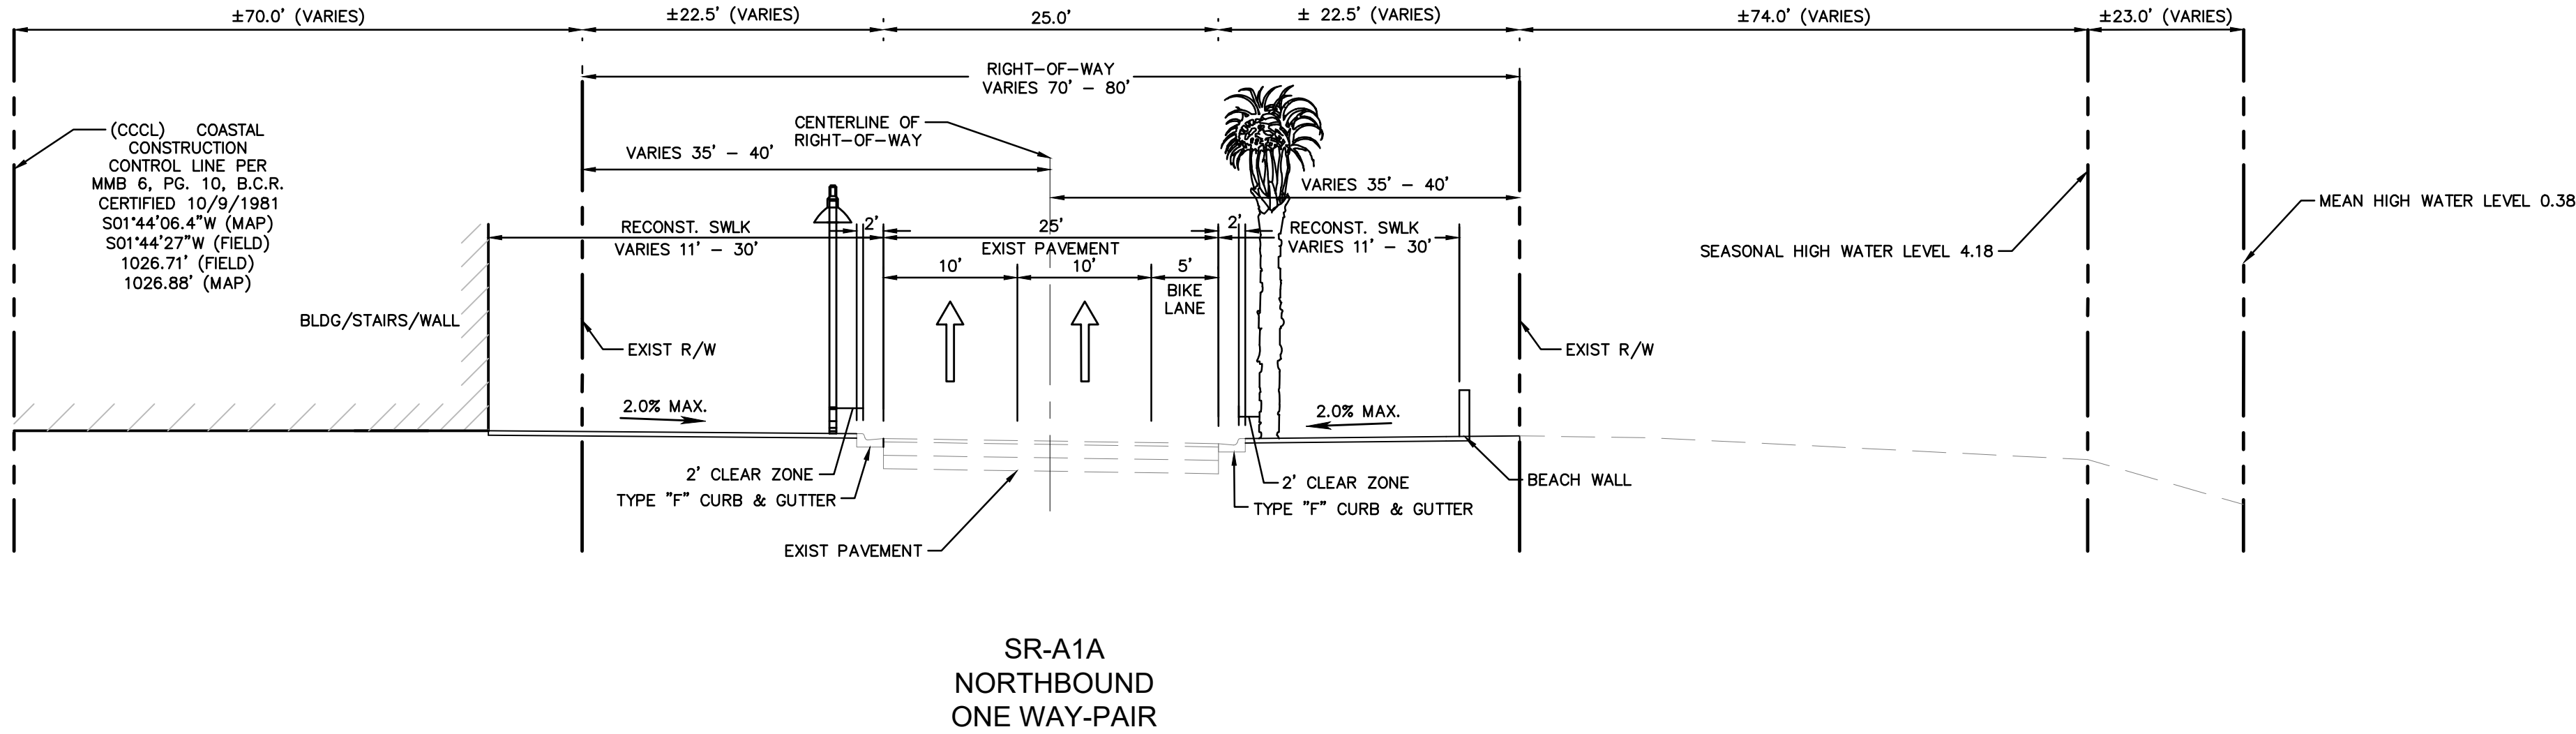


60% CD SUBMITTAL

PROJECT # P11681
A1A STREETSCAPE
FORT LAUDERDALE, FL
TYPICAL SECTION

SHEET NO.
C300
DRAWING FILE

X
OF
XX

REVISIONS		DESCRIPTION	
NO.	DATE	BY	CHK'D

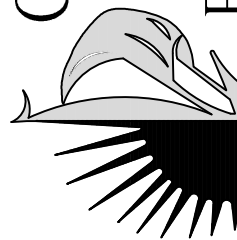

CITY OF FORT LAUDERDALE
PUBLIC WORKS DEPARTMENT
ENGINEERING & ARCHITECTURE
100 North Andrews Avenue, Fort Lauderdale, Florida 33301

DRAWN BY: JJ
DESIGNED BY: JJ
CHECKED BY: MHM
DATE: 04/07/2016
SCALE: AS SHOWN
FIELD BOOK:

KHA PROJ #: 043184032

Marwan Mufleh, P.E.
45329

SEAL:

Kimley»Horn
1690 S CONGRESS AVE, SUITE 100,
DELRAY BEACH, FL 33445
PHONE: 561-330-3345 FAX: 561-330-3245
WWW.KIMLEY-HORN.COM CA 00000898