

NW 7 AVENUE,
FORT LAUDERDALE
FL 33311-9024

BRETT HERTZLER, R.A.
FL LICENSE NO. AR 98703

SHEET TITLE

DETAILS

SHEET NUMBER


B-01

PROJECT NO.	10369.00
-------------	----------





CAM # 19-0153
Exhibit 2
Page 5 of 14

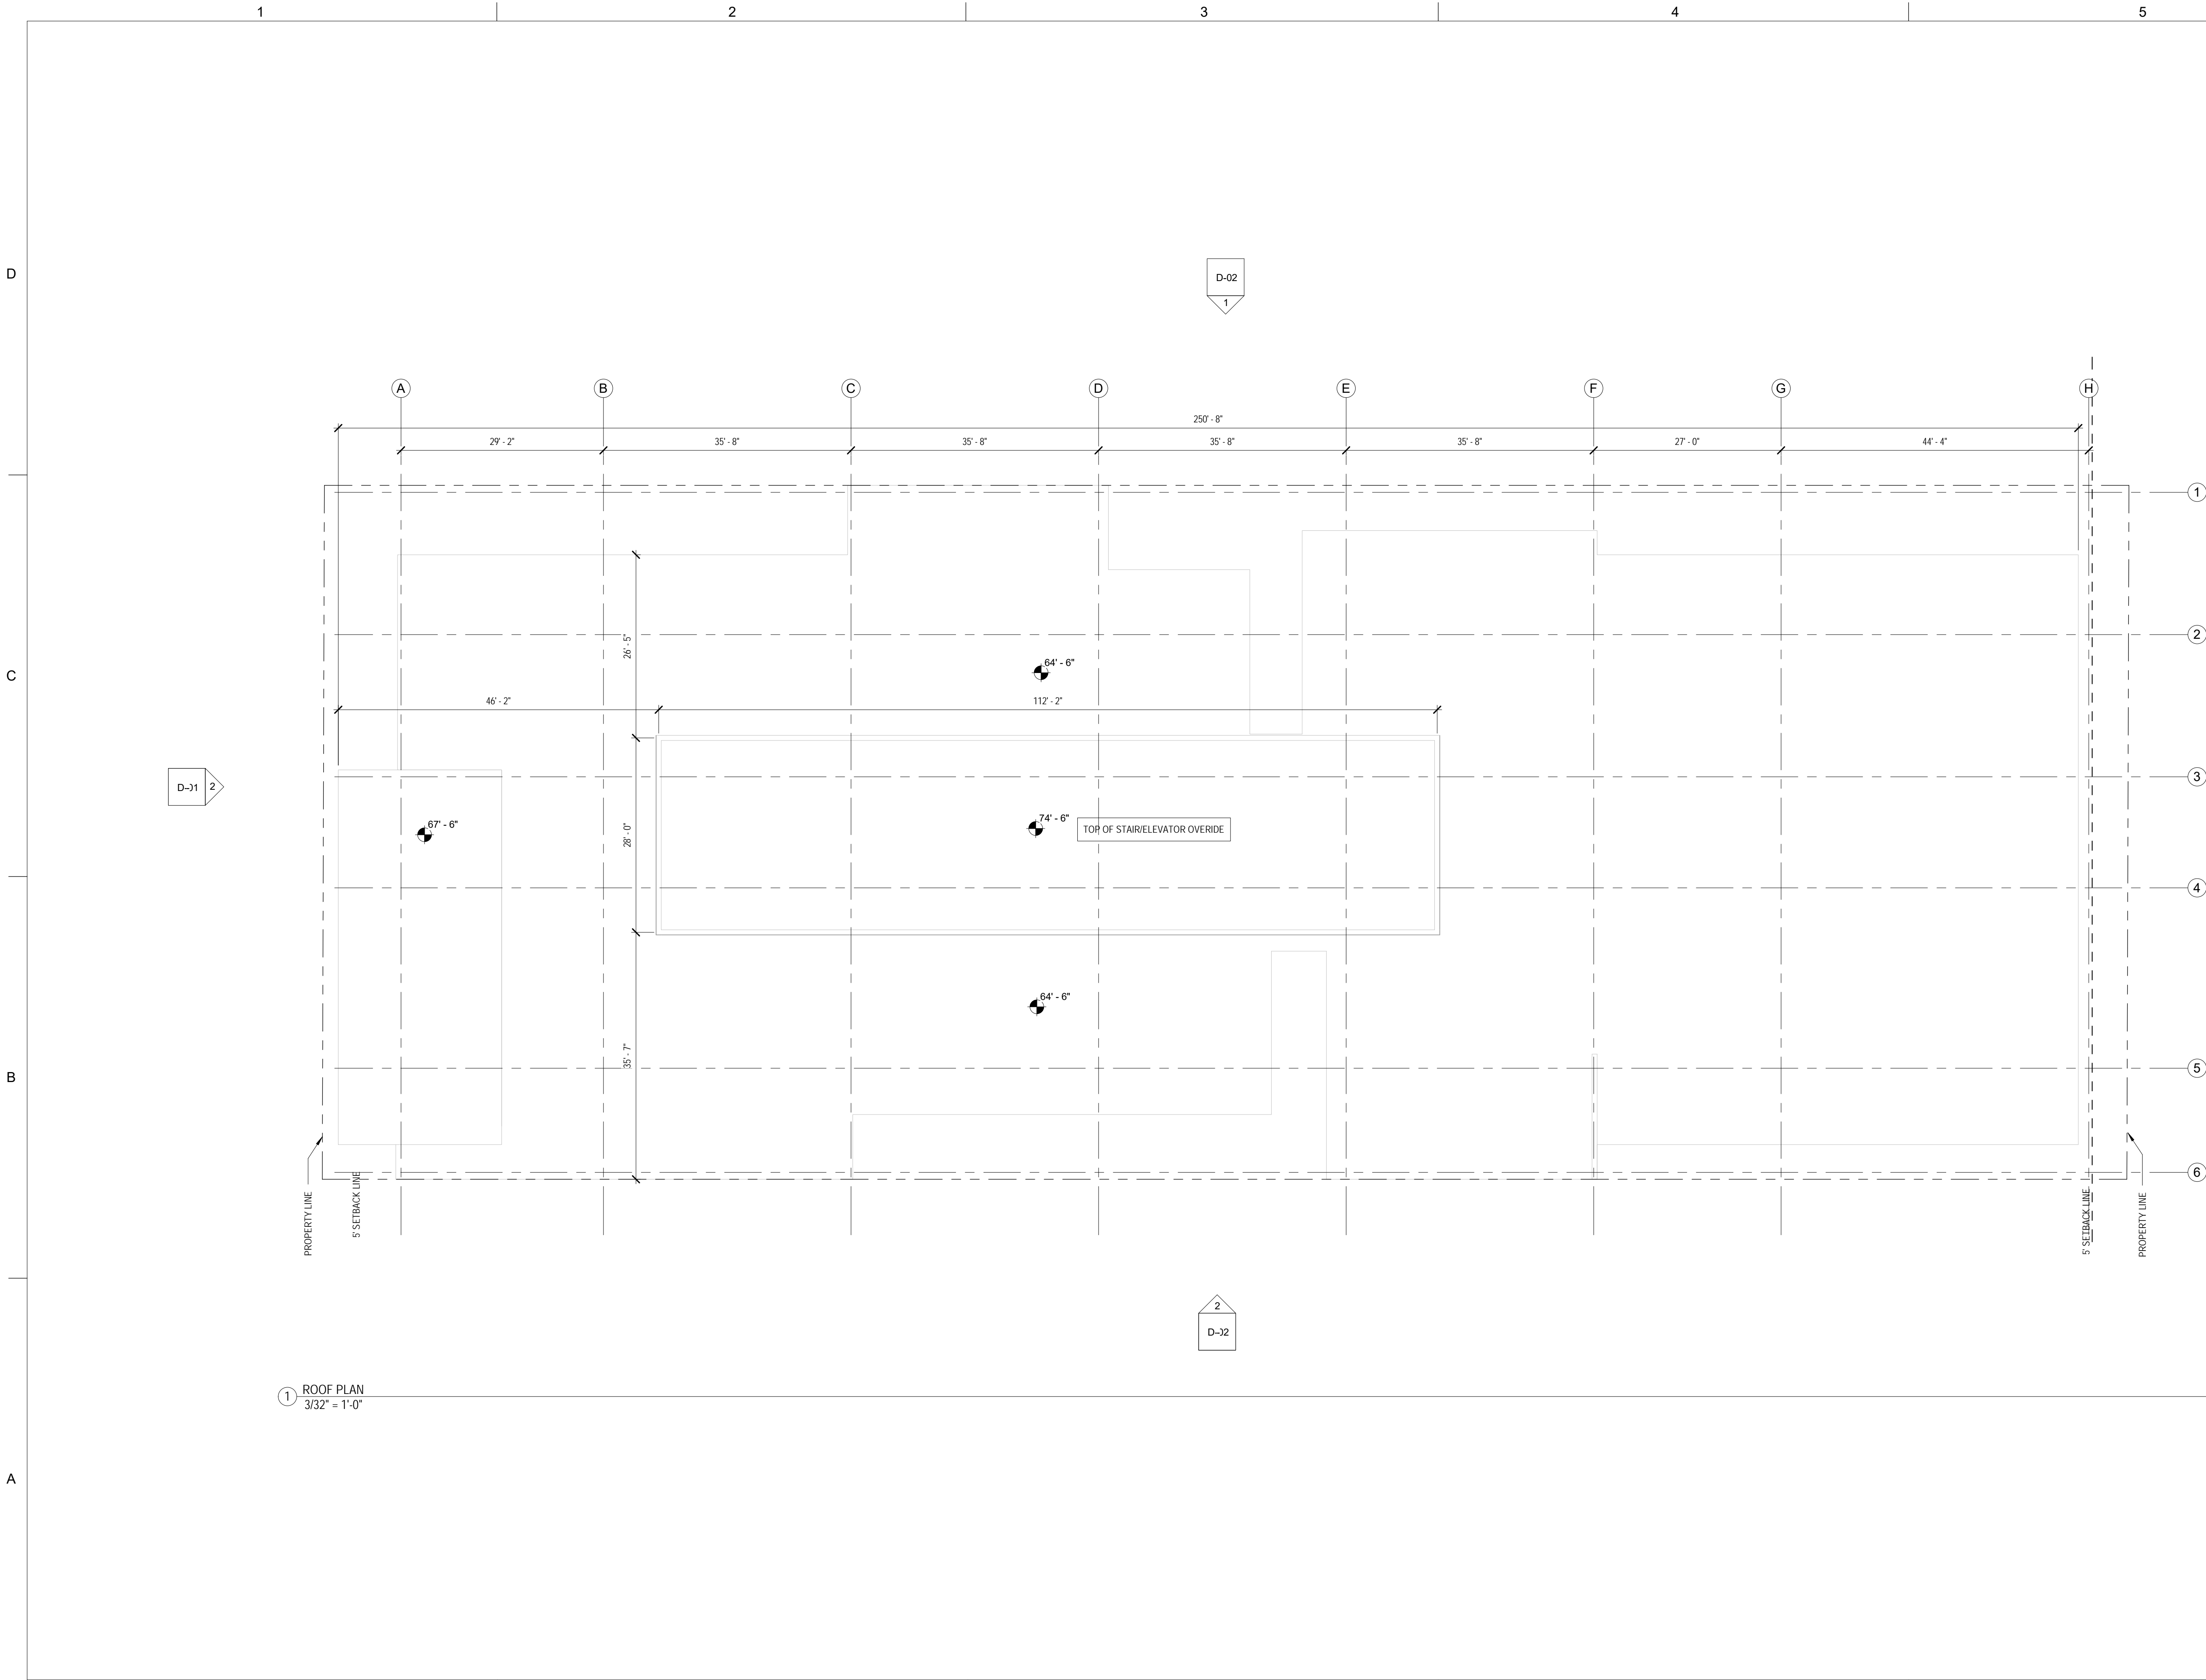

1 ROOF PLAN
3/32" = 1'-0"



301 East Atlantic Boulevard
Pompano Beach, Florida 33060-6643

2160 NW 82nd Avenue
Doral, Florida 33122

PH: (954) 788-3400

Florida Certificate of
Authorization # - 7928



BID / CONTRACT NO. :

REVISIONS

NO.	DESCRIPTION	DATE


PRELIMINARY PLAN
NOT FOR CONSTRUCTION
THESE PLANS ARE NOT FULLY PERMITTED
AND ARE SUBJECT TO REVISIONS MADE
DURING THE PERMITTING PROCESS.
RESPONSIBILITY FOR THE USE OF THESE
PLANS PRIOR TO OBTAINING PERMITS
FROM ALL AGENCIES HAVING JURISDICTION
OVER THE PROJECT WILL FALL SOLELY
UPON THE USER.

100 AVENUE OF
THE ARTS

NW 7 AVENUE,
FORT LAUDERDALE
FL 33311-9024

SCALE: 3/32" = 1'-0"
DATE ISSUED: Issue Date
DRAWN BY: RR
DESIGNED BY: RR
CHECKED BY: BH

SEAL & SIGNATURE:

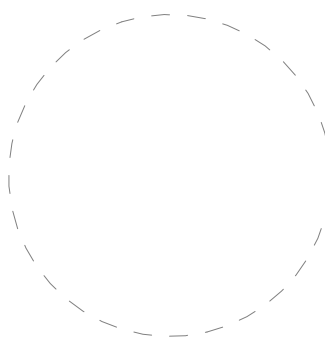

BRETT HERTZLER, R.A.
FL LICENSE NO. AR 98703

SHEET TITLE

ROOF PLAN

SHEET NUMBER

C-07

PROJECT NO. 10369.00

BID / CONTRACT NO. :

REVISIONS

[illegible]

PRELIMINARY PLAN
NOT FOR CONSTRUCTION
THESE PLANS ARE NOT FULLY PERMITTED
AND ARE SUBJECT TO REVISIONS MADE
DURING THE PERMITTING PROCESS.
RESPONSIBILITY FOR THE USE OF THESE
PLANS PRIOR TO OBTAINING PERMITS
FROM ALL AGENCIES HAVING JURISDICTION
OVER THE PROJECT WILL FALL SOLELY
UPON THE USER

100 AVENUE OF
THE ARTS

NW 7 AVENUE,
FORT LAUDERDALE
FL 33311-9024

SCALE: $3/32" =$

DATE ISSUED: *Issue 1*

DATE ISSUED: _____

DRAWN BY: _____

DESIGNED BY:

SEAL & SIGNATURE:

BRETT HERTZLER, R.A.
FL LICENSE NO. AR 98703


	SHEET TITLE
--	-------------

BUILDING ELEVATIONS

SHEET NUMBER

D-01

PROJECT NO. 10369.00

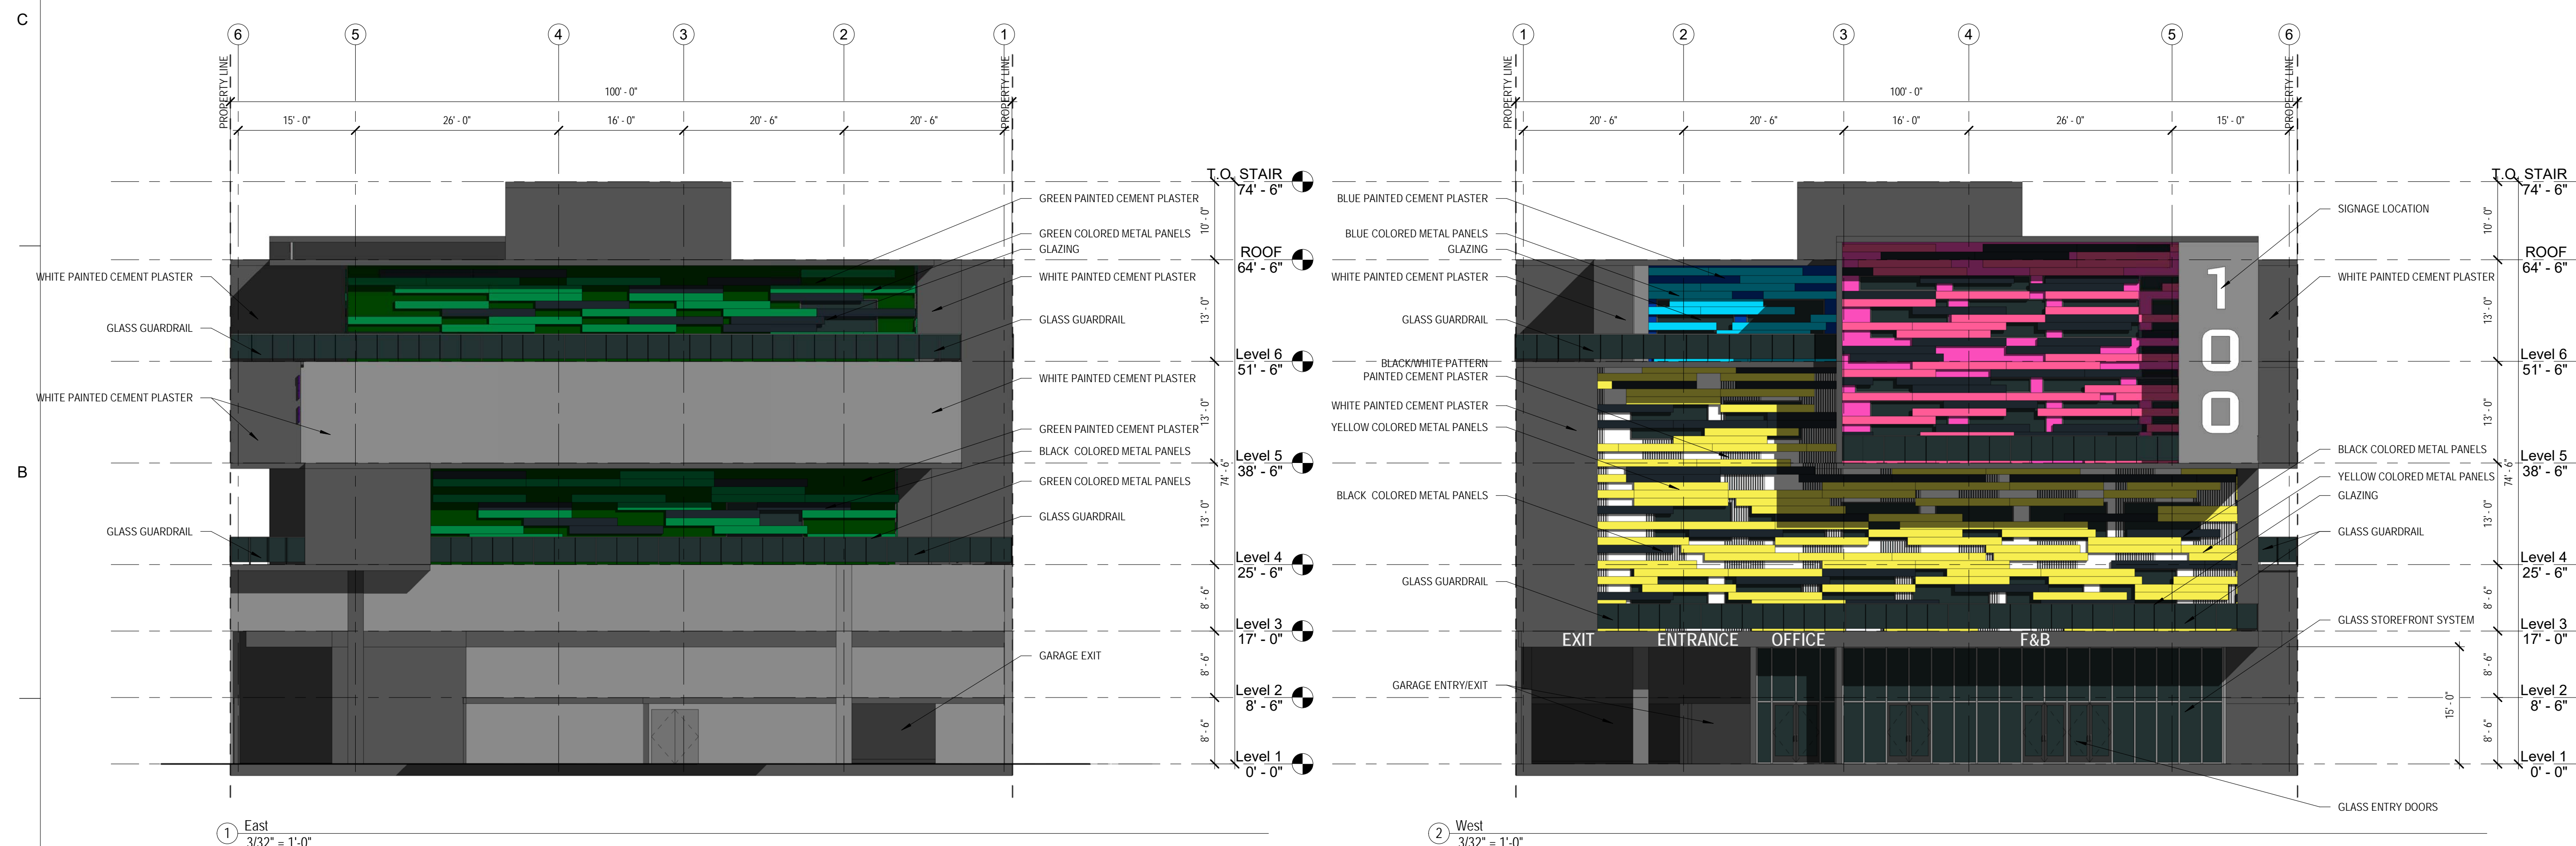



NORTH-WEST PERSPECTIVE



301 East Atlantic Boulevard
Pompano Beach, Florida 33060-6643

2160 NW 82nd Avenue
Doral, Florida 33122

PH: (954) 788-3400

Florida Certificate of
Authorization # - 7928



BID / CONTRACT NO. :

REVISIONS		
NO.	DESCRIPTION	DATE

PRELIMINARY PLAN
NOT FOR CONSTRUCTION
THESE PLANS ARE NOT FULLY PERMITTED
AND ARE SUBJECT TO REVISIONS MADE
DURING THE PERMITTING PROCESS.
RESPONSIBILITY FOR THE USE OF THESE
PLANS PRIOR TO OBTAINING PERMITS
FROM ALL AGENCIES HAVING JURISDICTION
OVER THE PROJECT WILL FALL SOLELY
UPON THE USER.

**100 AVENUE OF
THE ARTS**

**NW 7 AVENUE,
FORT LAUDERDALE
FL 33311-9024**

SCALE:
DATE ISSUED: *Issue Date*
DRAWN BY: *RR*
DESIGNED BY: *RR*
CHECKED BY: *BH*

SEAL & SIGNATURE:

BRETT HERTZLER, R.A.
FL LICENSE NO. AR 98703

SHEET TITLE

RENDERINGS

SHEET NUMBER
E-04

PROJECT NO. 10369.00