

FIRST AMENDMENT TO THE AGREEMENT BETWEEN BROWARD COUNTY AND CITY OF FORT LAUDERDALE FOR THE LEASING OF REAL PROPERTY

This First Amendment to the Lease Agreement ("First Amendment") is made and entered into between Broward County, a political subdivision of the State of Florida ("County"), and the City of Fort Lauderdale, a municipal corporation of the State of Florida ("City"). County and City are referred to individually as a "Party" and collectively referred to as the "Parties."

RECITALS

- A. On August 7, 2007, the Parties entered into a lease agreement, ("Lease"), wherein County leased certain real property ("Property") to City for use as a public parking lot.
- B. County has commenced a rehabilitation project, which includes the roof and specified HVAC improvements of the Broward County Governmental Center, East Annex Building, ("Rehabilitation Project"), located near the Property.
- C. Due to the timeline and proximity of the Rehabilitation Project, twenty-two (22) parking spaces on the Property, as more particularly described in **Exhibit A** attached hereto, will be inaccessible for use as parking for a period of up to eighteen (18) months from the effective date of this First Amendment.
- D. The Lease also has a current term ending on August 6, 2022.
- E. The Parties may amend the Lease in a written document executed by the parties.
- F. The Parties now desire to enter into this First Amendment to extend the term, to account for the closure of the twenty-two (22) parking spaces, and to update certain terms of the Lease.

Now, therefore, in consideration of the mutual promises and covenants contained herein, and other good and valuable consideration, the receipt and sufficiency of which are hereby acknowledged, the parties hereto agree as follows:

AGREEMENT

1. The above recitals are true and correct and are incorporated herein by reference. All capitalized terms not expressly defined within this First Amendment shall retain the meaning ascribed to such terms in the Lease.

2. Amendments made to the Lease by this First Amendment are indicated by use of strikethroughs to indicate deletions and underlining to indicate additions, unless otherwise indicated.
3. This First Amendment shall be effective as of the date it is fully executed by the Parties ("Effective Date").
4. Staging Spaces.
 - a. For a period of up to eighteen (18) months from the Effective Date ("Closure Period"), City shall close twenty-two (22) parking spaces located on the Property, as more particularly described in **Exhibit A**, attached to this First Amendment and made a part hereof, ("Staging Spaces"), to allow the County to use the Staging Spaces for the Rehabilitation Project. No later than thirty (30) days after the Effective Date, the Parties shall attend a pre-construction site visit of the Property.
 - b. Upon completion of the Rehabilitation Project, County shall return the Staging Spaces to a condition substantially similar to the condition of the Staging Spaces prior to the Closure Period and County shall provide written notice to the City ("Completion Notice") of the termination date of the Closure Period, which termination date shall be no earlier than fifteen (15) days after the date of the Completion Notice.
 - c. During the Closure Period, City shall suspend any required payments to County required under Paragraph 3 of the Lease related to the Staging Spaces. City shall continue making all other payments to County as required in the Lease for the remaining parking spaces. After the termination date stated in the Completion Notice, City shall resume making all required payments under Paragraph 3 of the Lease.
5. Article 5 of the Lease is hereby amended to add the language as follows:

...

Following the end of the second five (5) year renewal term, the Lease shall automatically renew for two (2) years, upon the same terms and conditions set forth in the Lease.

6. Article 14 of the Lease is hereby deleted and replaced in its entirety as follows (underlining omitted):

NOTICES:

For a notice to a Party to be effective under this Lease, notice must be sent via U.S. first-class mail with a contemporaneous copy via e-mail to the addresses listed below and shall be effective upon mailing. The addresses for notice shall remain as set forth herein unless and until changed by providing notice of such change in accordance with the provisions of this section.

To County:

Broward County Administrator
Governmental Center
115 South Andrews Avenue, Room 409
Fort Lauderdale, Florida 33301
Email Address: mcepero@broward.org

With a copy to:

Director of Real Estate Development
Governmental Center
115 South Andrews Avenue, Room 409C
Fort Lauderdale, Florida 33301
E-mail Address: lmahoney@broward.org

To City:

Christopher J. Lagerbloom, ICMA-CM
City of Fort Lauderdale
City Manager
100 North Andrews Avenue
Fort Lauderdale, Florida 33301
E-mail Address: clagerbloom@fortlauderdale.gov

With a copy to:

Ben Rogers
Transportation and Mobility Director
City of Fort Lauderdale
290 N.W. 3rd Avenue
Fort Lauderdale, FL 33301
E-mail Address: brogers@fortlauderdale.gov

7. Article 16 of the Lease is hereby deleted and replaced in its entirety as follows (underlining omitted):

16. TERMINATION: In addition to the termination rights provided for in this Lease, the Parties agree as to the following:

16.1 County Termination for Convenience. COUNTY shall have the right to terminate this Lease at any time for convenience by providing written notice to CITY at least ninety (90) calendar days before the date of termination.

16.2 City Termination for Convenience. CITY shall have the right to terminate this Lease at any time for convenience by providing written notice to COUNTY at least ninety (90) calendar days before the date of termination.

16.3 Upon termination, COUNTY shall have the option to: (1) keep any Improvements on the Property, or (2) request CITY to remove said Improvements within six (6) days from the date of termination, at CITY'S sole cost and expense.

16.4 If at any time the County Administrator (as defined below) determines that termination of the Lease is necessary to protect public health, safety, or welfare, the County Administrator may terminate the Lease upon providing such notice as the County Administrator deems appropriate under the circumstances. The "County Administrator" is defined as the administrative head of County pursuant to Sections 3.02 and 3.03 of the Broward County Charter.

8. The attached Exhibit A is incorporated into and made a part of this First Amendment.

9. This First Amendment may be executed in multiple originals, and may be executed in counterparts, whether signed physically or electronically, each of which shall be deemed to be an original, but all of which, taken together, shall constitute one and the same amendment.

10. Preparation of this First Amendment has been a joint effort of the Parties and the resulting document shall not, solely as a matter of judicial construction, be construed more severely against one of the Parties than the other.

11. Except as modified in the First Amendment, all terms and conditions of the Lease shall remain in full force and effect. If any conflict or ambiguity exists between this

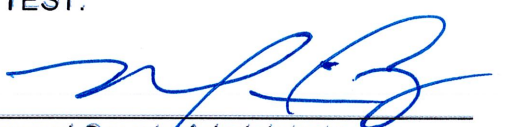
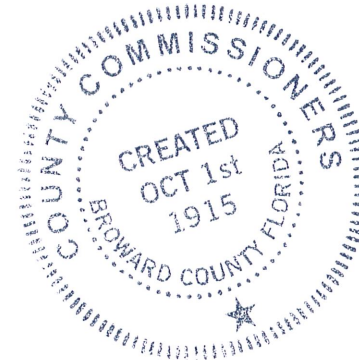
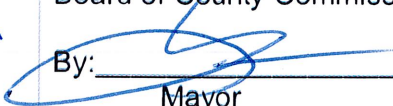
First Amendment and the Lease, the Parties agree that this First Amendment shall control.

12. This First Amendment incorporates and includes all prior negotiations, correspondence, conversations, agreements, and understandings applicable to the matters contained herein, and the Parties agree that there are no commitments, agreements, or understandings concerning the subject matter of this First Amendment that are not contained in the Lease and this First Amendment.
13. County represents and warrants that this First Amendment constitutes the legal, valid, binding, and enforceable obligation of City, and that neither the execution nor performance of this First Amendment constitutes a breach of any agreement that County has with any third party or violates any law rule, regulation, or duty arising in law or equity applicable to County. County further represents and warrants that execution of this First Amendment is within County's legal powers, and each individual executing this First Amendment on behalf of County is duly authorized by all necessary and appropriate action to do so on behalf of City and does so with full legal authority.

[The remainder of this page is intentionally left blank]

IN WITNESS WHEREOF, the Parties hereto have made and executed this First Amendment: BROWARD COUNTY, through its BOARD OF COUNTY COMMISSIONERS, signing by and through its Mayor or Vice-Mayor authorized to execute same by Board action on the 14th day of June , 2022, (Board Agenda Item #87), and CITY OF FORT LAUDERDALE, signing by and through its Mayor duly authorized to execute same.

COUNTY

<p>ATTEST:</p>  <p>_____ Broward County Administrator, as ex officio Clerk of the Broward County Board of Commissioners</p>  <p>CREATED OCT 1st 1915 BROWARD COUNTY FLORIDA</p>	<p>BROWARD COUNTY, by and through its Board of County Commissioners</p> <p>By:  _____ Mayor</p> <p><u>1</u> day of <u>July</u>, 20<u>22</u></p> <p>Approved as to form by Andrew J. Meyers Broward County Attorney Governmental Center, Suite 423 115 South Andrews Avenue Fort Lauderdale, Florida 33301 Telephone: (954) 357-7600</p> <p>By: <u>Reno V. Pierre</u> <small>Digitally signed by Reno V. Pierre Date: 2022.06.30 15:25:48 -04'00'</small> _____ Reno V. Pierre (Date) Assistant County Attorney</p> <p>By: <u>Annika E. Ashton</u> <small>Digitally signed by Annika E. Ashton Date: 2022.06.30 15:26:01 -04'00'</small> _____ Annika E. Ashton (Date) Deputy County Attorney</p>
---	---

RVP/AEA
First Amendment to Lease Agreement for Parking Lot
05/26/2022

FIRST AMENDMENT TO THE AGREEMENT BETWEEN BROWARD COUNTY AND CITY OF FORT LAUDERDALE FOR THE LEASING OF REAL PROPERTY FOR USE AS A PARKING LOT

CITY

ATTEST:

By: DRS
David R. Soloman
City Clerk



CITY OF FORT LAUDERDALE, a Florida municipal corporation

By: Dean J. Trantalis
Dean J. Trantalis, Mayor

20 day of June, 2022

By: Christopher J. Lagerbloom
Christopher J. Lagerbloom, ICMA-CM,
City Manager

14 day of June, 2022

Approved as to form and legal sufficiency:
Alain Boileau, City Attorney

By: Kimberly Cunningham Mosley
Kimberly Cunningham Mosley
Assistant City Attorney


EXHIBIT A

Staging Spaces


{EXHIBIT TO FOLLOW}

SKETCH OF SURVEY ROADWAY DESIGN SURVEY

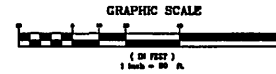SEE SHEET 1 OF 2 FOR CERTIFICATION, LEGEND, AND TREE LIST



THIS DRAWING IS THE PROPERTY OF A/R/C ASSOCIATES INCORPORATED. IT IS TO BE USED ONLY FOR THE PROJECT AND SITE SPECIFICALLY IDENTIFIED HEREON. ANY REUSE OR MODIFICATION OF THIS DRAWING WITHOUT THE WRITTEN CONSENT OF A/R/C ASSOCIATES INCORPORATED IS STRICTLY PROHIBITED.

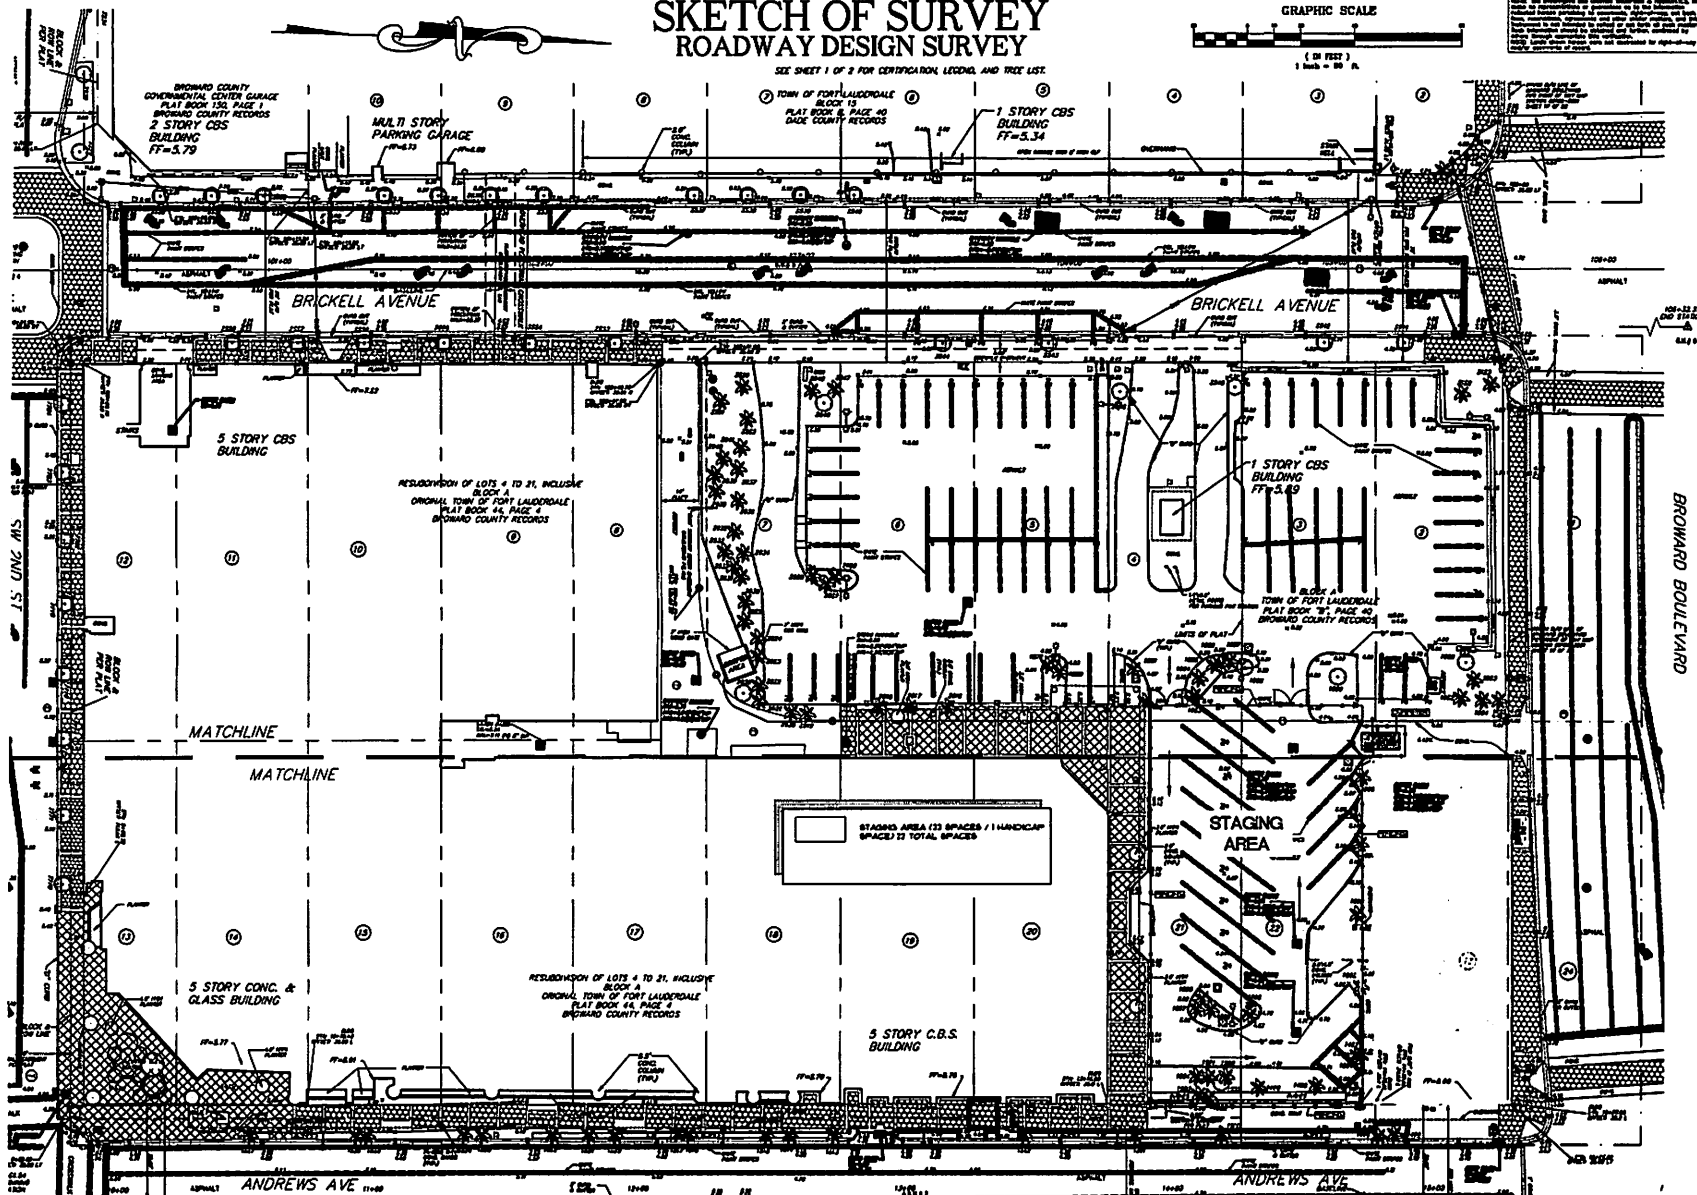

THIS DRAWING WAS NOT PLOTTED BY THE SURVEY DEPARTMENT



A/R/C
Associates
Incorporated

Architecture
Roof Consulting
Construction Technology
INC. REG. A400000022
601 North Park Court Avenue
P.O. Box 188 Orlando, FL
32802-0188
Tel. (407) 886-3676
Fax. (407) 838-0843
© 1997 A/R/C ASSOCIATES INC.

REVISIONS

NO.	DATE	BY

PROJECT FOR BROWARD COUNTY :
**GOVERNMENTAL CENTER EAST ANNEX
REEROOF AND HVAC RENOVATIONS**
115 SOUTH ANDREWS AVENUE, FT. LAUDERDALE 33301

JOB NO.: 10044.00
DRAWN BY: JTW
CHECKED BY: JTW
DATE: 08/25/00
SCALE: 1" = 1'
PLOT SCALE: AS NOTED

C-01
SHEET NO. 1 OF 2 (REVISIONS)



COMMISSION AGENDA ITEM
DOCUMENT ROUTING FORM

3L

Today's Date: 6/10/2022

DOCUMENT TITLE: FIRST AMENDMENT TO THE AGREEMENT BETWEEN BROWARD COUNTY AND CITY OF FORT LAUDERDALE FOR THE LEASING OF REAL PROPERTY

COMM. MTG. DATE: 6/7/2022 CAM #: 22-0487 ITEM #: CM-3 CAM attached: YES NO

Routing Origin: CAO Router Name/Ext: K.Nembhard/x5001 Action Summary attached YES NO

CIP FUNDED: YES NO

Capital Investment / Community Improvement Projects defined as having a life of at least 10 years and a cost of at least \$50,000 and shall mean improvements to real property (land, buildings, or fixtures) that add value and/or extend useful life, including major repairs such as roof replacement, etc. Term "Real Property" include: land, real estate, realty, or real.

1) Dept: TAM Router Name/Ext: G.Smith/x3764 # of originals routed: 3 Date to CAO: 6/10/2022

2) City Attorney's Office: Documents to be signed/routed? YES NO # of originals attached: 3

Is attached Granicus document Final? YES NO Approved as to Form: YES NO

Date to CCO: 6/13

Kimberly Cunningham Mosley
Attorney's Name

KC
Initials

3) City Clerk's Office: # of originals: 3 Routed to: Donna V./Aimee L./CMO Date: 06/13/22

4) City Manager's Office: CMO LOG #: Jun-21 Document received from: CCO 6/13/22

Assigned to: CHRIS LAGERBLOOM TARLESHA SMITH GREG CHAVARRIA
CHRIS LAGERBLOOM as CRA Executive Director

APPROVED FOR C. LAGERBLOOM'S SIGNATURE N/A FOR C. LAGERBLOOM TO SIGN

PER ACM: T. Smith (Initial/Date) PER ACM: G. Chavarria (Initial/Date)

PENDING APPROVAL (See comments below)

Comments/Questions: _____

Forward 3 originals to Mayor CCO Date: 6-14-22

5) Mayor/CRA Chairman: Please sign as indicated. Forward ___ originals to CCO for attestation/City seal (as applicable) Date: _____

6) City Clerk: Forward 3 originals to CAO for FINAL APPROVAL Date: 06/21/22

7) CAO forwards ___ originals to CCO Date: _____

8) City Clerk: Scan original and forwards 3 originals to: G.Smith/x3764
Attach 0 certified Reso # _____ YES NO Original Route form to K.Nembhard