


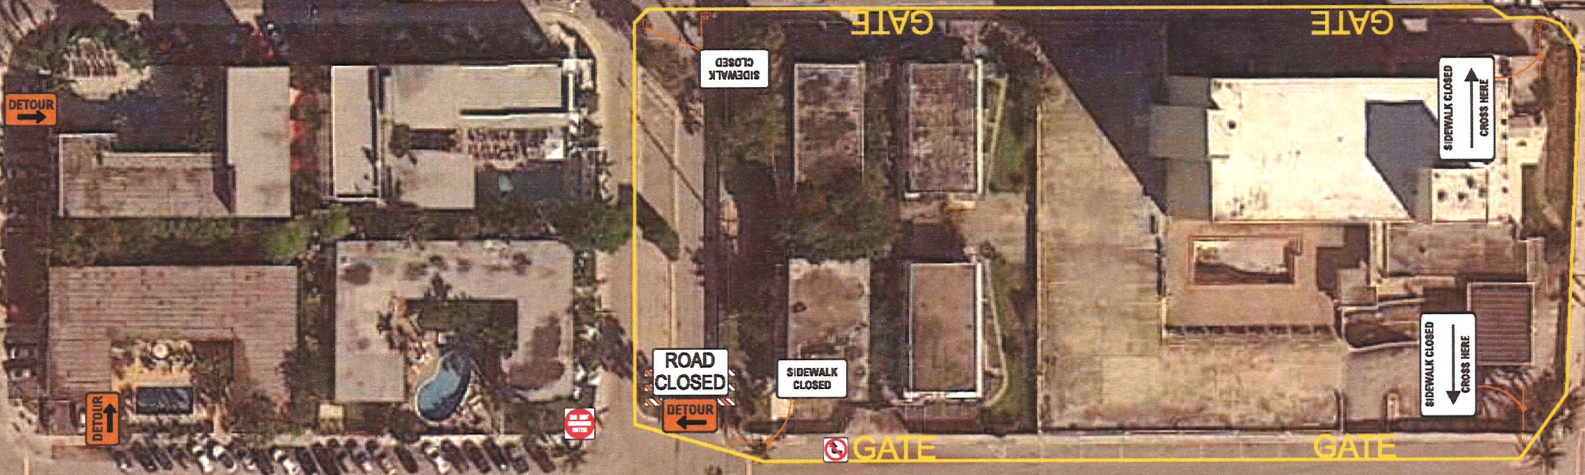

\*To be set up in accordance with TA 19 of the MUTCD & Standard Index 660



PROJECT NUMBER: 15-0742  
DATE: 05/24/2015  
DRAWN BY: MME

631 NE 45 Street  
Oakland Park, FL 33334

MOT Plans

**MARK MEYERS**  
**AISSA** AMERICAN TRAFFIC SAFETY SERVICES ASSOCIATION  
SAFER ROADS SAVE LIVES

This is to affirm that ID #37  
 Mark Meyers  
 has satisfactorily completed the  
 Florida Advanced Work Zone  
 Traffic Control Course  
 Date Complete: 05/24/2011 Status: PASS  
 Location: Fort Lauderdale Instructor: Ms. Catherine Witt  
 Date Refresher Course Required: 05/24/2015