

PLAN NOT TO SCALE

MARK@MOTPLANS.COM

FDOT

Mark Meyers

Certificate: 605769

Has Completed a FDOT Approved Temporary Traffic Control: Advanced Course.

Issued: 02/13/2023 Training Provider: myTTConline

Expires: 02/02/2027 83 Geneva Dr. Ste. 621394

Instructor: M. H. myTTConline Ocala, FL 32762

Phone: 407-901-0206

Verify this Certificate at www.motadmin.com.

KEY:

- Indicates 6' fence with vision screen.
- Indicates reflective barricade drum with tire ring base.
- Indicates waterfilled barrier wall with 5' fence panel.
- Indicates Type III Barricade
- Indicates Work Zone Signage

E LAS OLAS BLVD

SE 2 ST

SE 5 AVE

SE 6 AVE

SE 2 CT

MIN. 10' lane to be maintained at all times.

TEMP CROSSWALK TO BE STRIPED, INCLUDE ADA CURB CUTS AND ADA MATTS




DRAWN BY MM

 MOT Plans


PROJECT NAME: ANDARE

SITE LOCATION: FORT LAUDERDALE, FL

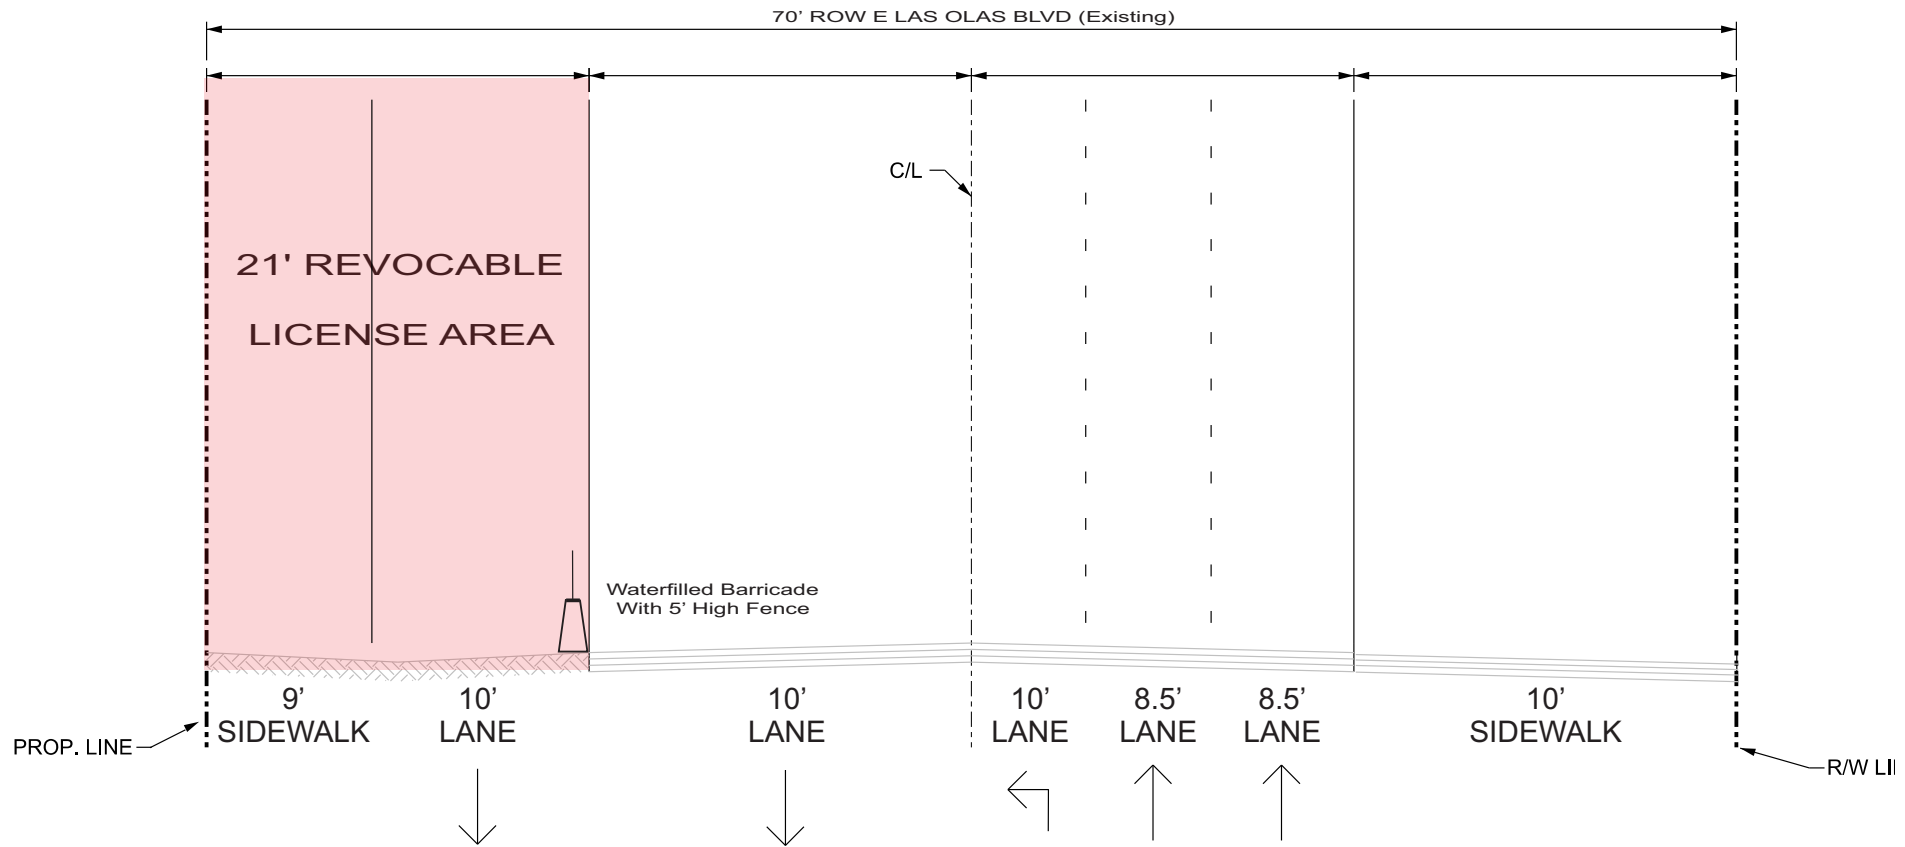

E LAS OLAS BLVD (Looking EAST)

SOUTH SECTION

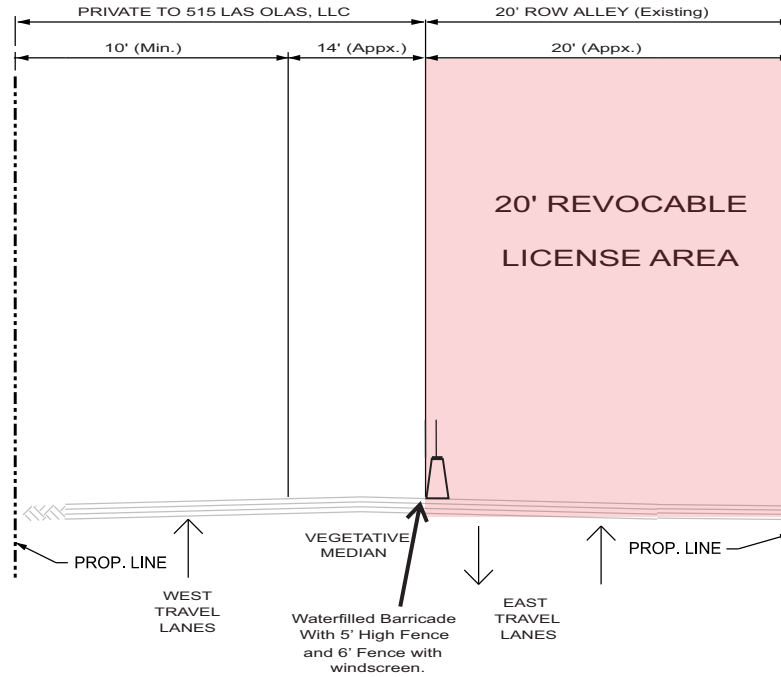

ALLEY (Looking NORTH)