
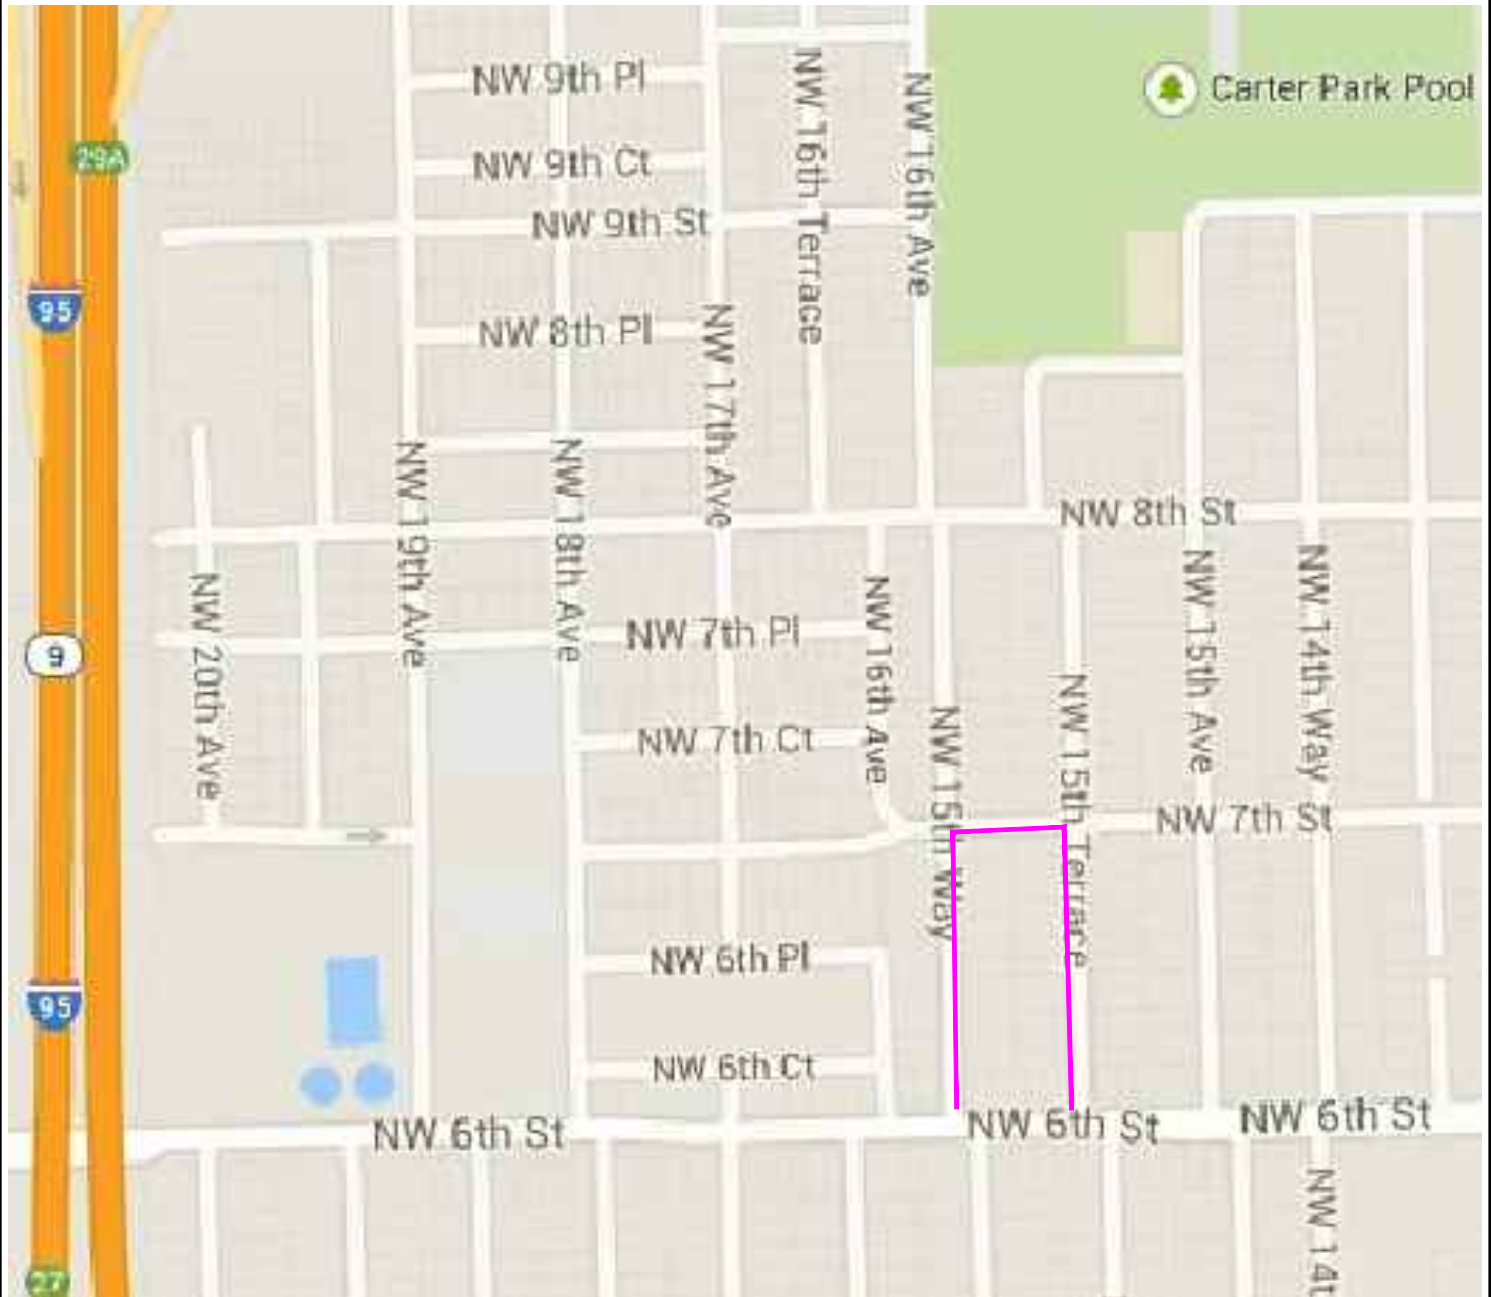


LEGEND	
	PROJECT AREA



CITY OF FORT LAUDERDALE

PUBLIC WORKS DEPARTMENT

ENGINEERING DIVISION

FORT LAUDERDALE, FLORIDA

NW NEIGHBORHOOD IMPROVEMENT

PROJECT PHASE III

FPID 431717-1-58-01 STATE PROJ. # 431717-1

CITY PROJECT #11485B

DATE: 9/30/14

SCALE: N.T.S.