Broward Safety Action Plan SAFE STREETS Corridor Concept Plan NW 6th Street / Sistrunk Blvd, East of NW 27th Avenue to N Andrews Avenue CONCEPTUAL - NOT FOR CONSTRUCTION F L O R I D A DETAILED ANALYSIS AND September 2025 ENGINEERING DESIGN REQUIRED 20' RADIUS 20' RADIUS EXISTING BICYCLE LANE Legend Signalized Intersection Landscaped Area Bus Stop Location Stamped Asphalt CORRIDOR GENERAL NOTES: **Existing Bus Stop** Raised Corner Island 1. ALL CURB RADII ARE 25' UNLESS NOTED OTHERWISE (Relocated) 2. LEADING PEDESTRIAN INTERVAL (LPI) AT ALL SIGNALIZED INTERSECTIONS A A A A B B Pedestrian Hybrid Beacon 3. SIGNAL TIMING TO REDUCE SPEEDING ALONG THE CORRIDOR 4. SIGNAL BACKPLATES AT ALL SIGNALS Street Light Pole 5. TURNING VEHICLES STOP FOR PEDESTRIAN SIGNS

Broward Safety Action Plan Corridor Concept Plan


Corridor Concept Plan NW 6th Street / Sistrunk Blvd, East of NW 27th Avenue to N Andrews Avenue September 2025

CONCEPTUAL - NOT FOR CONSTRUCTION DETAILED ANALYSIS AND ENGINEERING DESIGN REQUIRED








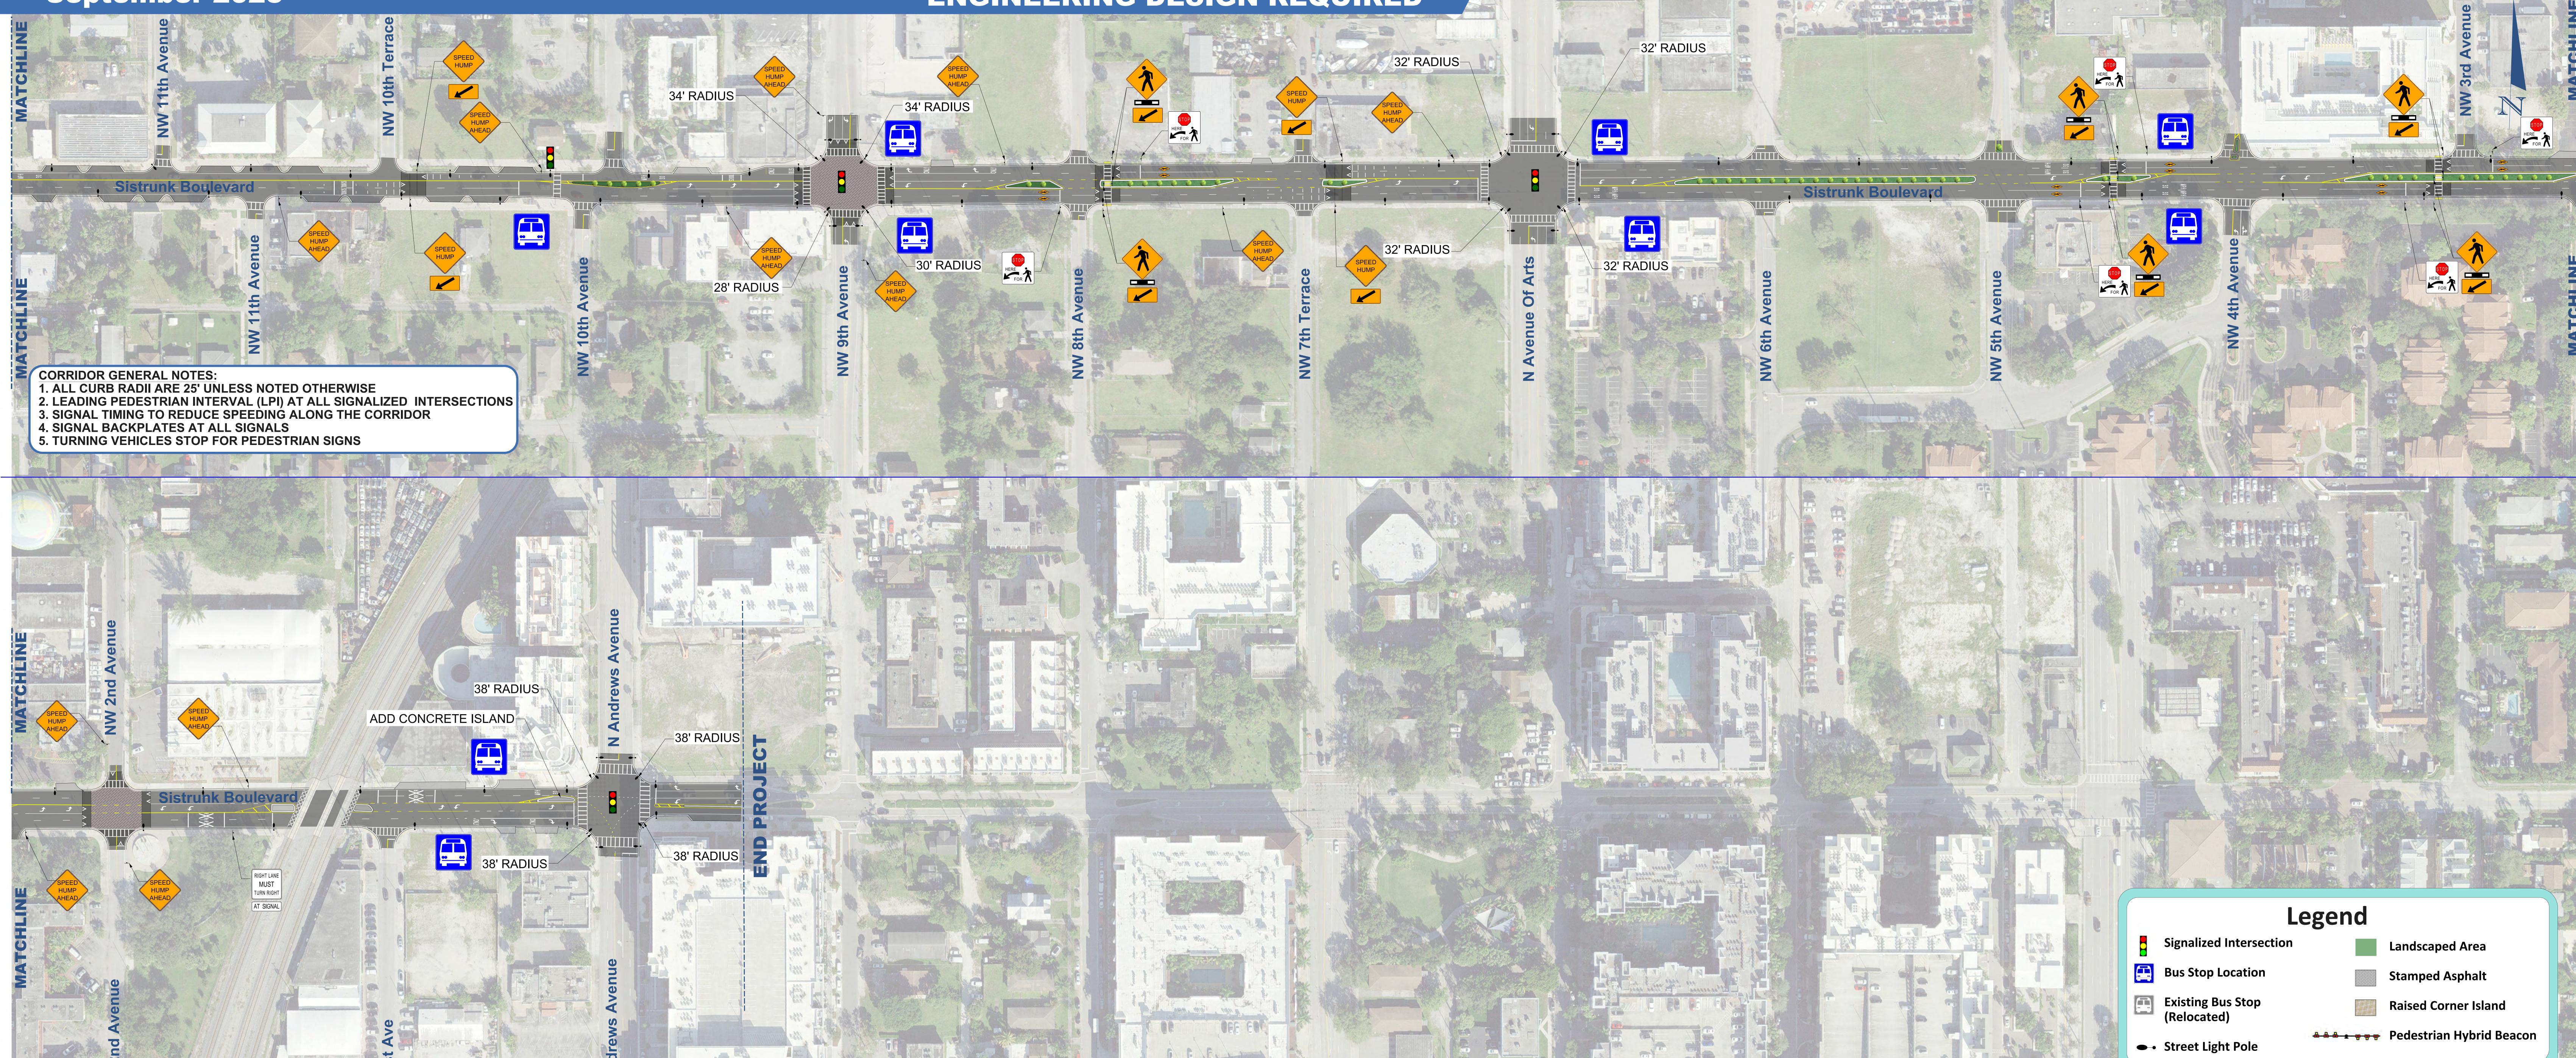








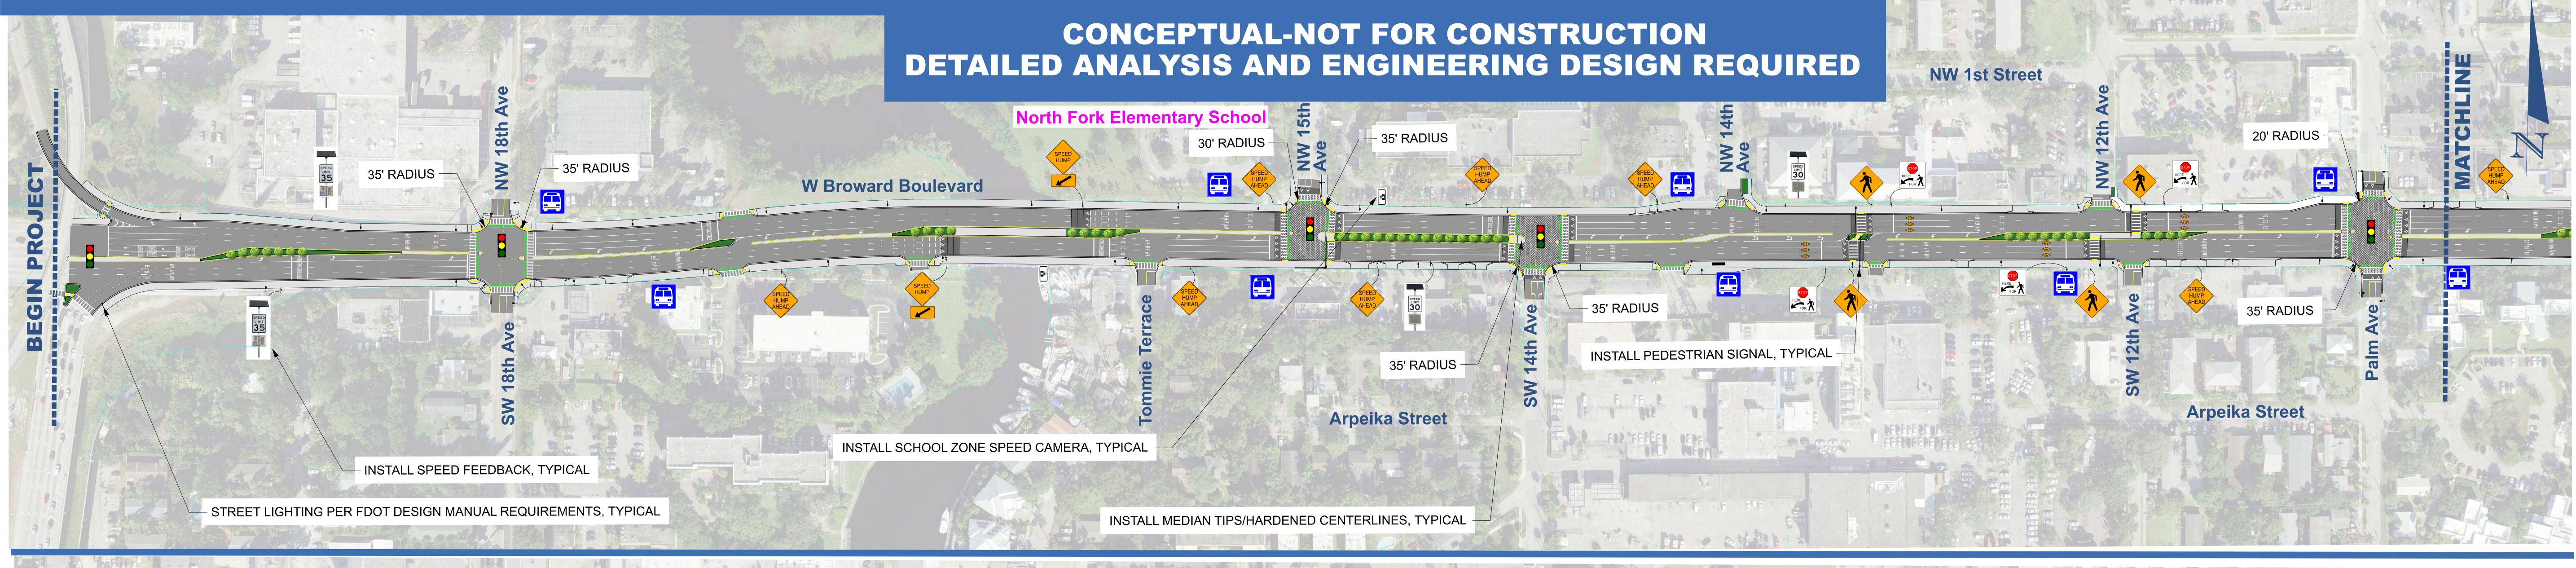

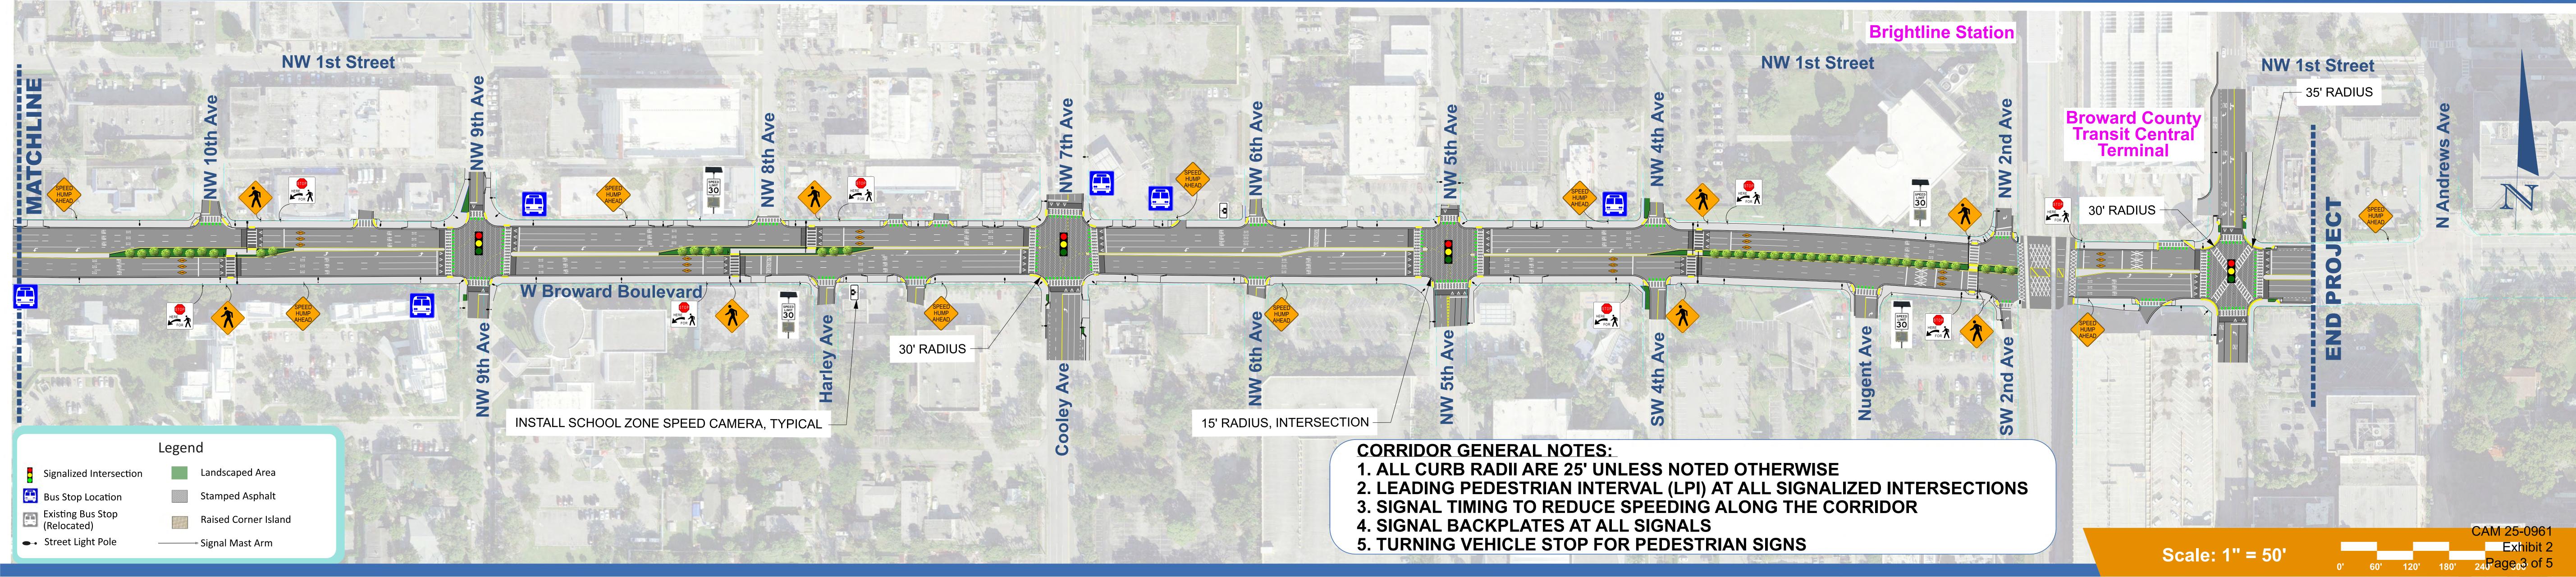

Broward Safety Action Plan
Corridor Concept Plan 1 of 2
NW 31st Avenue, NW 8th Place to McNab Road
September 2025 CONCEPTUAL - NOT FOR CONSTRUCTION DETAILED ANALYSIS AND ENGINEERING DESIGN REQUIRED RELOCATE BUS STOP

Broward Safety Action Plan Corridor Concept Plan 2 of 2 NW 31st Avenue, NW 8th Place to McNab Road September 2025 CONCEPTUAL - NOT FOR CONSTRUCTION DETAILED ANALYSIS AND ENGINEERING DESIGN REQUIRED William J Kelly Park