


Z:\ARCHITECTURE\CH_1ST_FLOOR\CH-1STFLOORPLAN.DWG

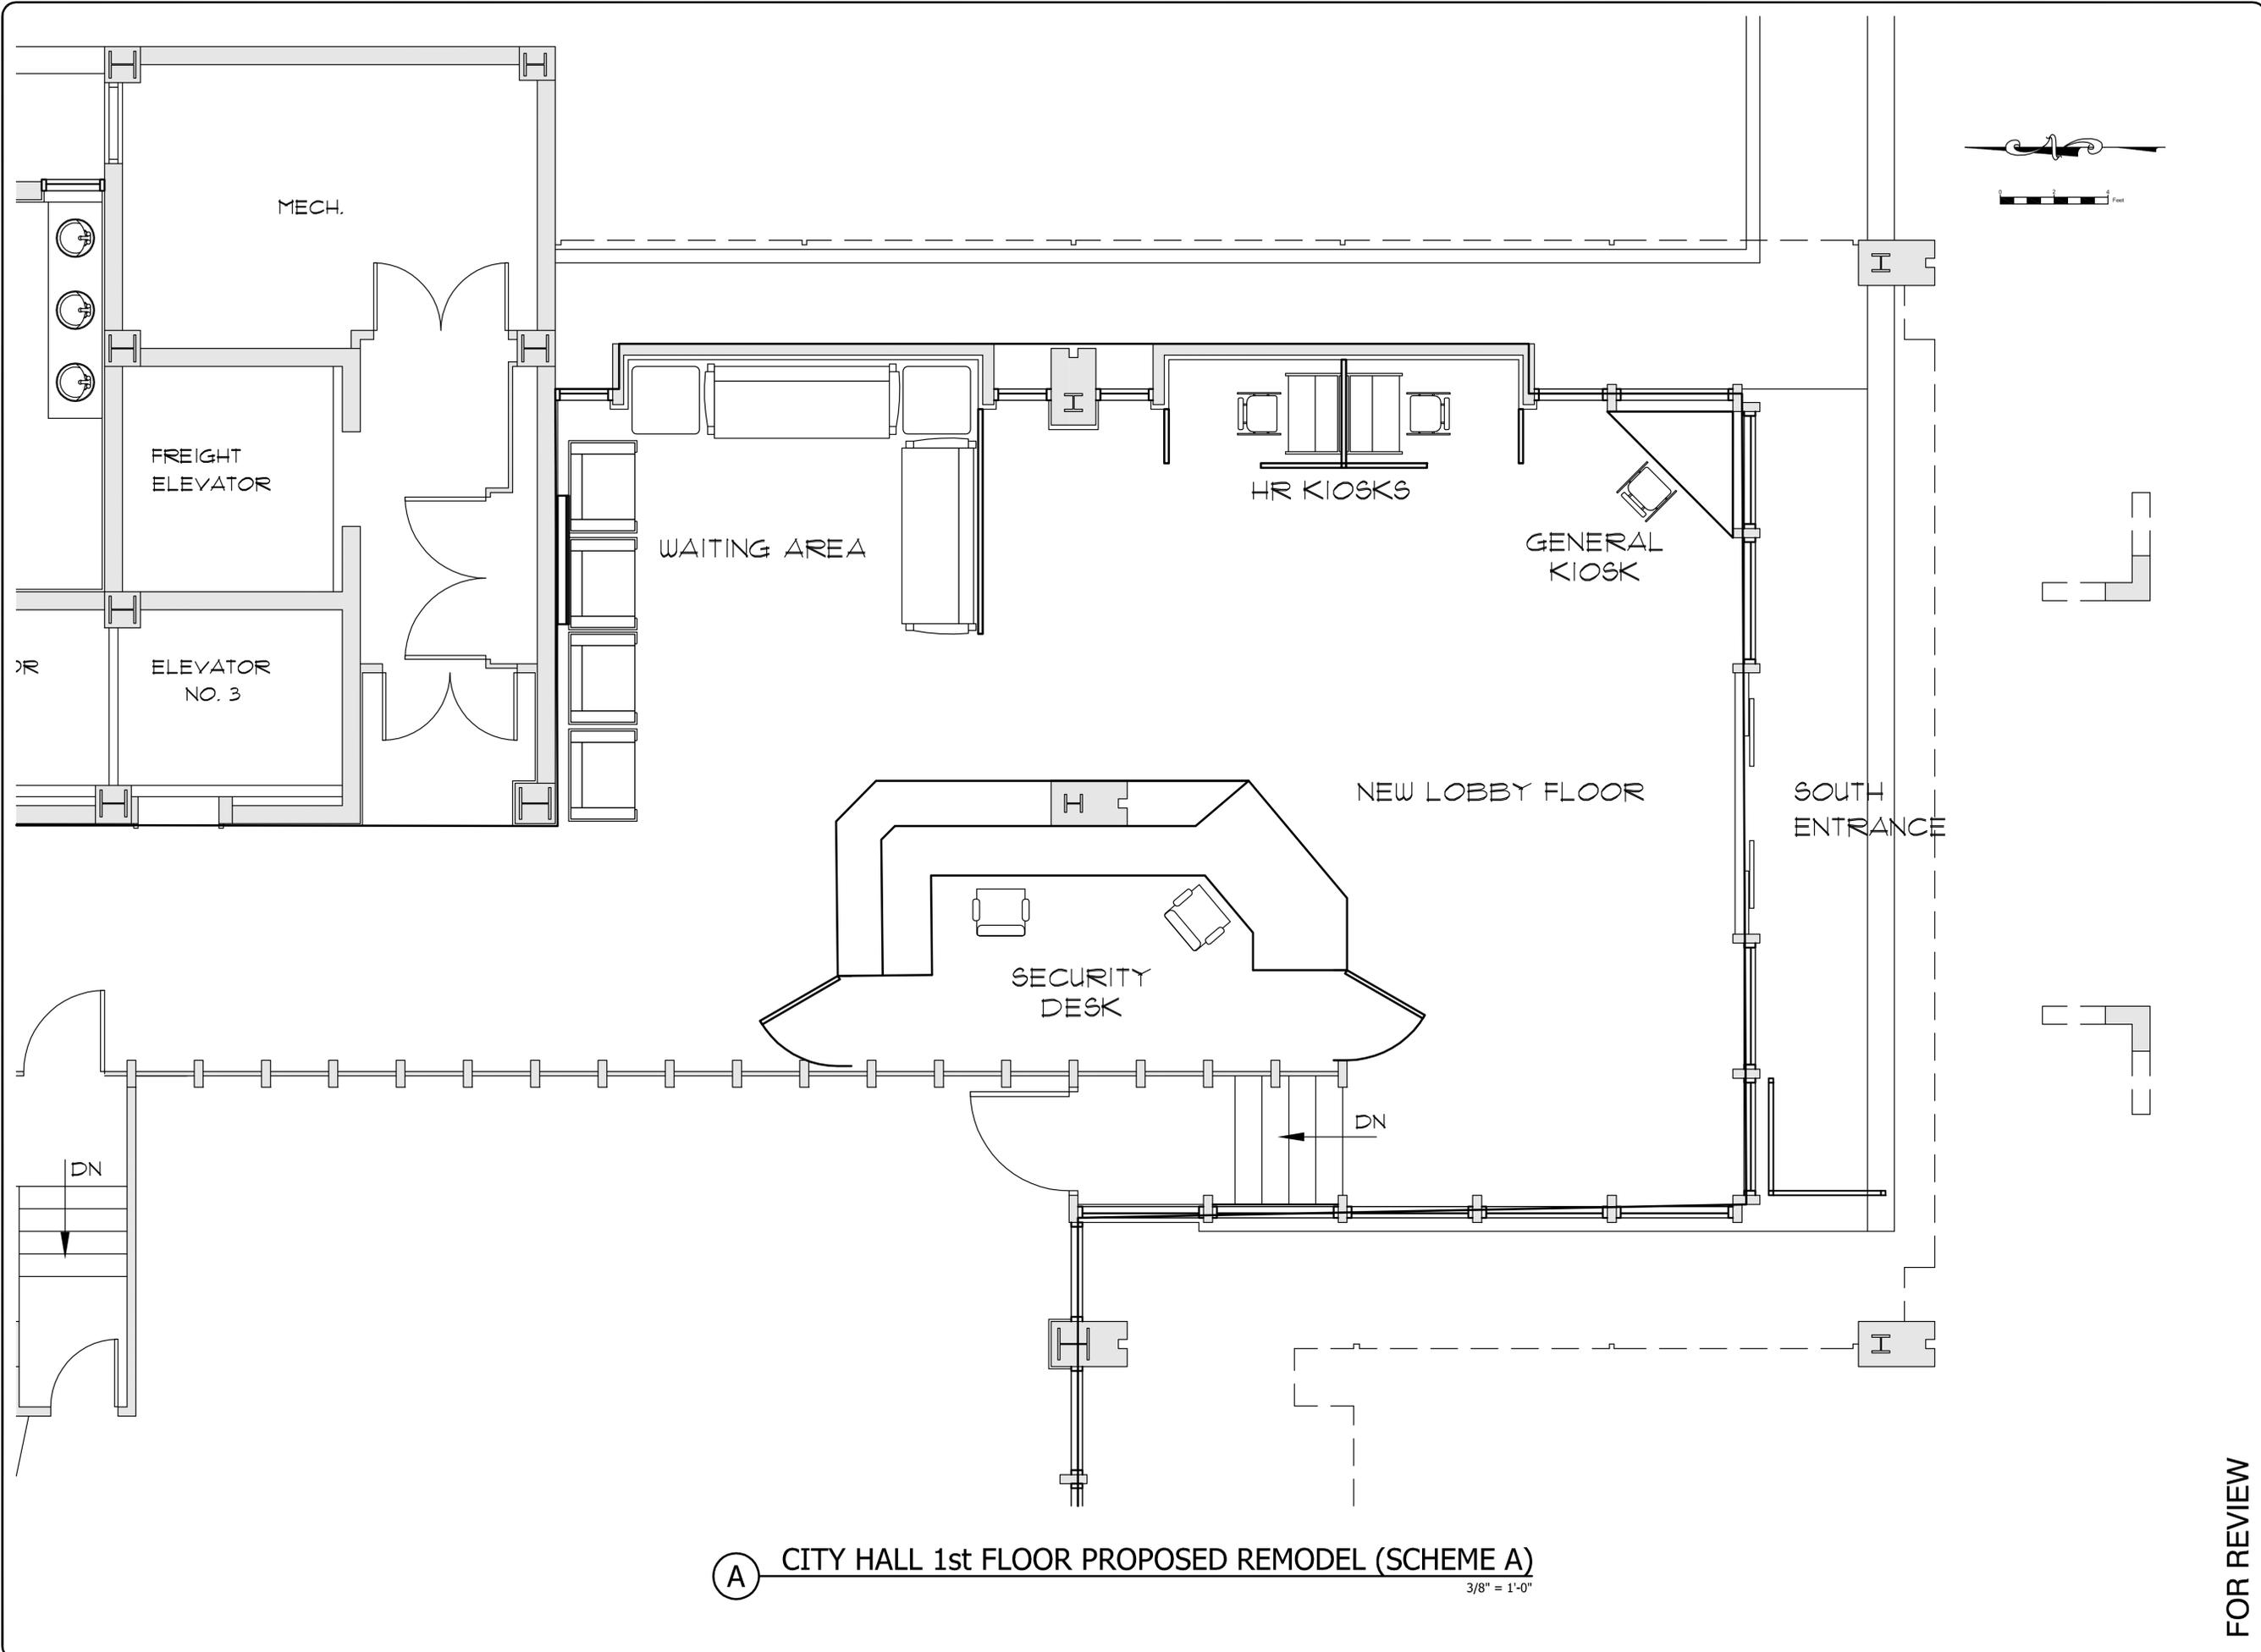

A CITY HALL 1st FLOOR PROPOSED REMODEL (SCHEME A)
 3/8" = 1'-0"

DATE:	04/20/2015
DRAWN BY:	CMB
DESIGNED BY:	SCALE: 3/8" = 1'-0"
CHECKED BY:	IT
FIELD BOOK:	

CITY OF FORT LAUDERDALE
 PUBLIC WORKS DEPARTMENT
 ENGINEERING & ARCHITECTURE
 100 North Andrews Avenue, Fort Lauderdale, Florida 33301

NO.	DATE	BY	DESCRIPTION

FOR REVIEW

PROJECT # 88888
 CITY HALL 1st FLOOR REMODEL
 SCHEME A
 PLAN
 100 N. ANDREWS AVE.

SHEET NO.	OF
A-1	1
TOTAL:	1
CAD FILE:	CH-1STFLOORPLAN
DRAWING FILE NO.	