



NE 8th Street (Looking East)
NTS

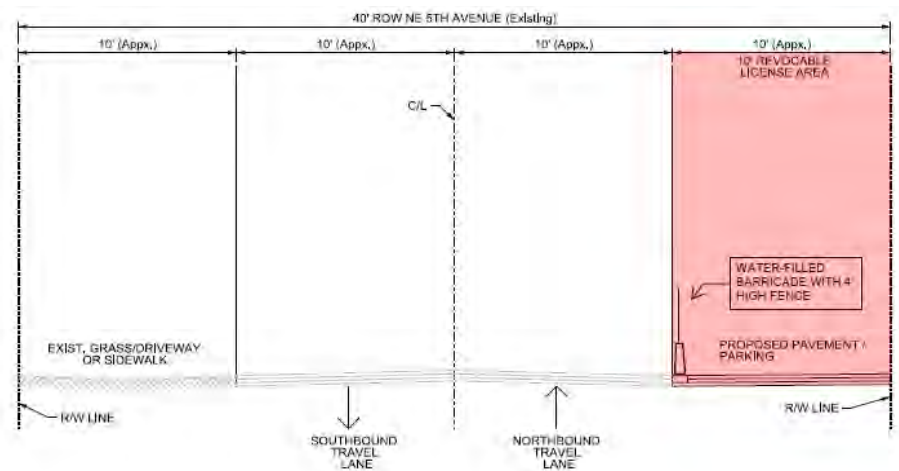


NE 5th Avenue (Looking North)
NTS

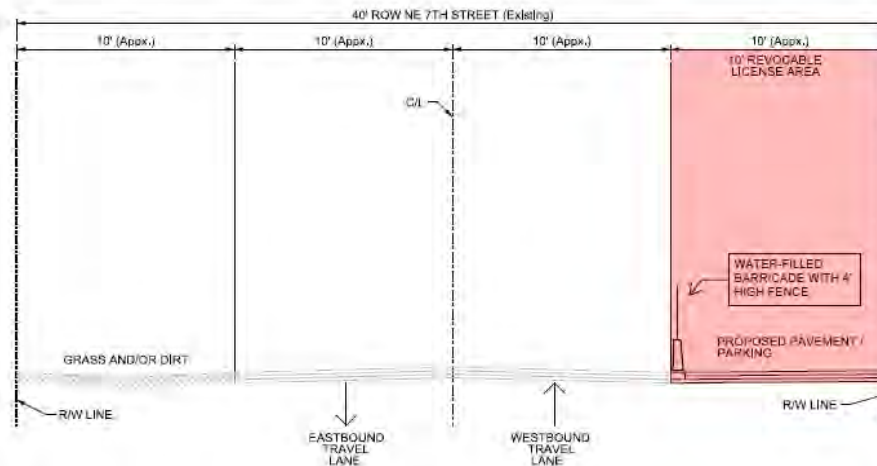

NE 7th Street (Looking West)
NTS

TYPICAL SECTIONS - PHASE 1 (12 MONTHS)

PHASE 2

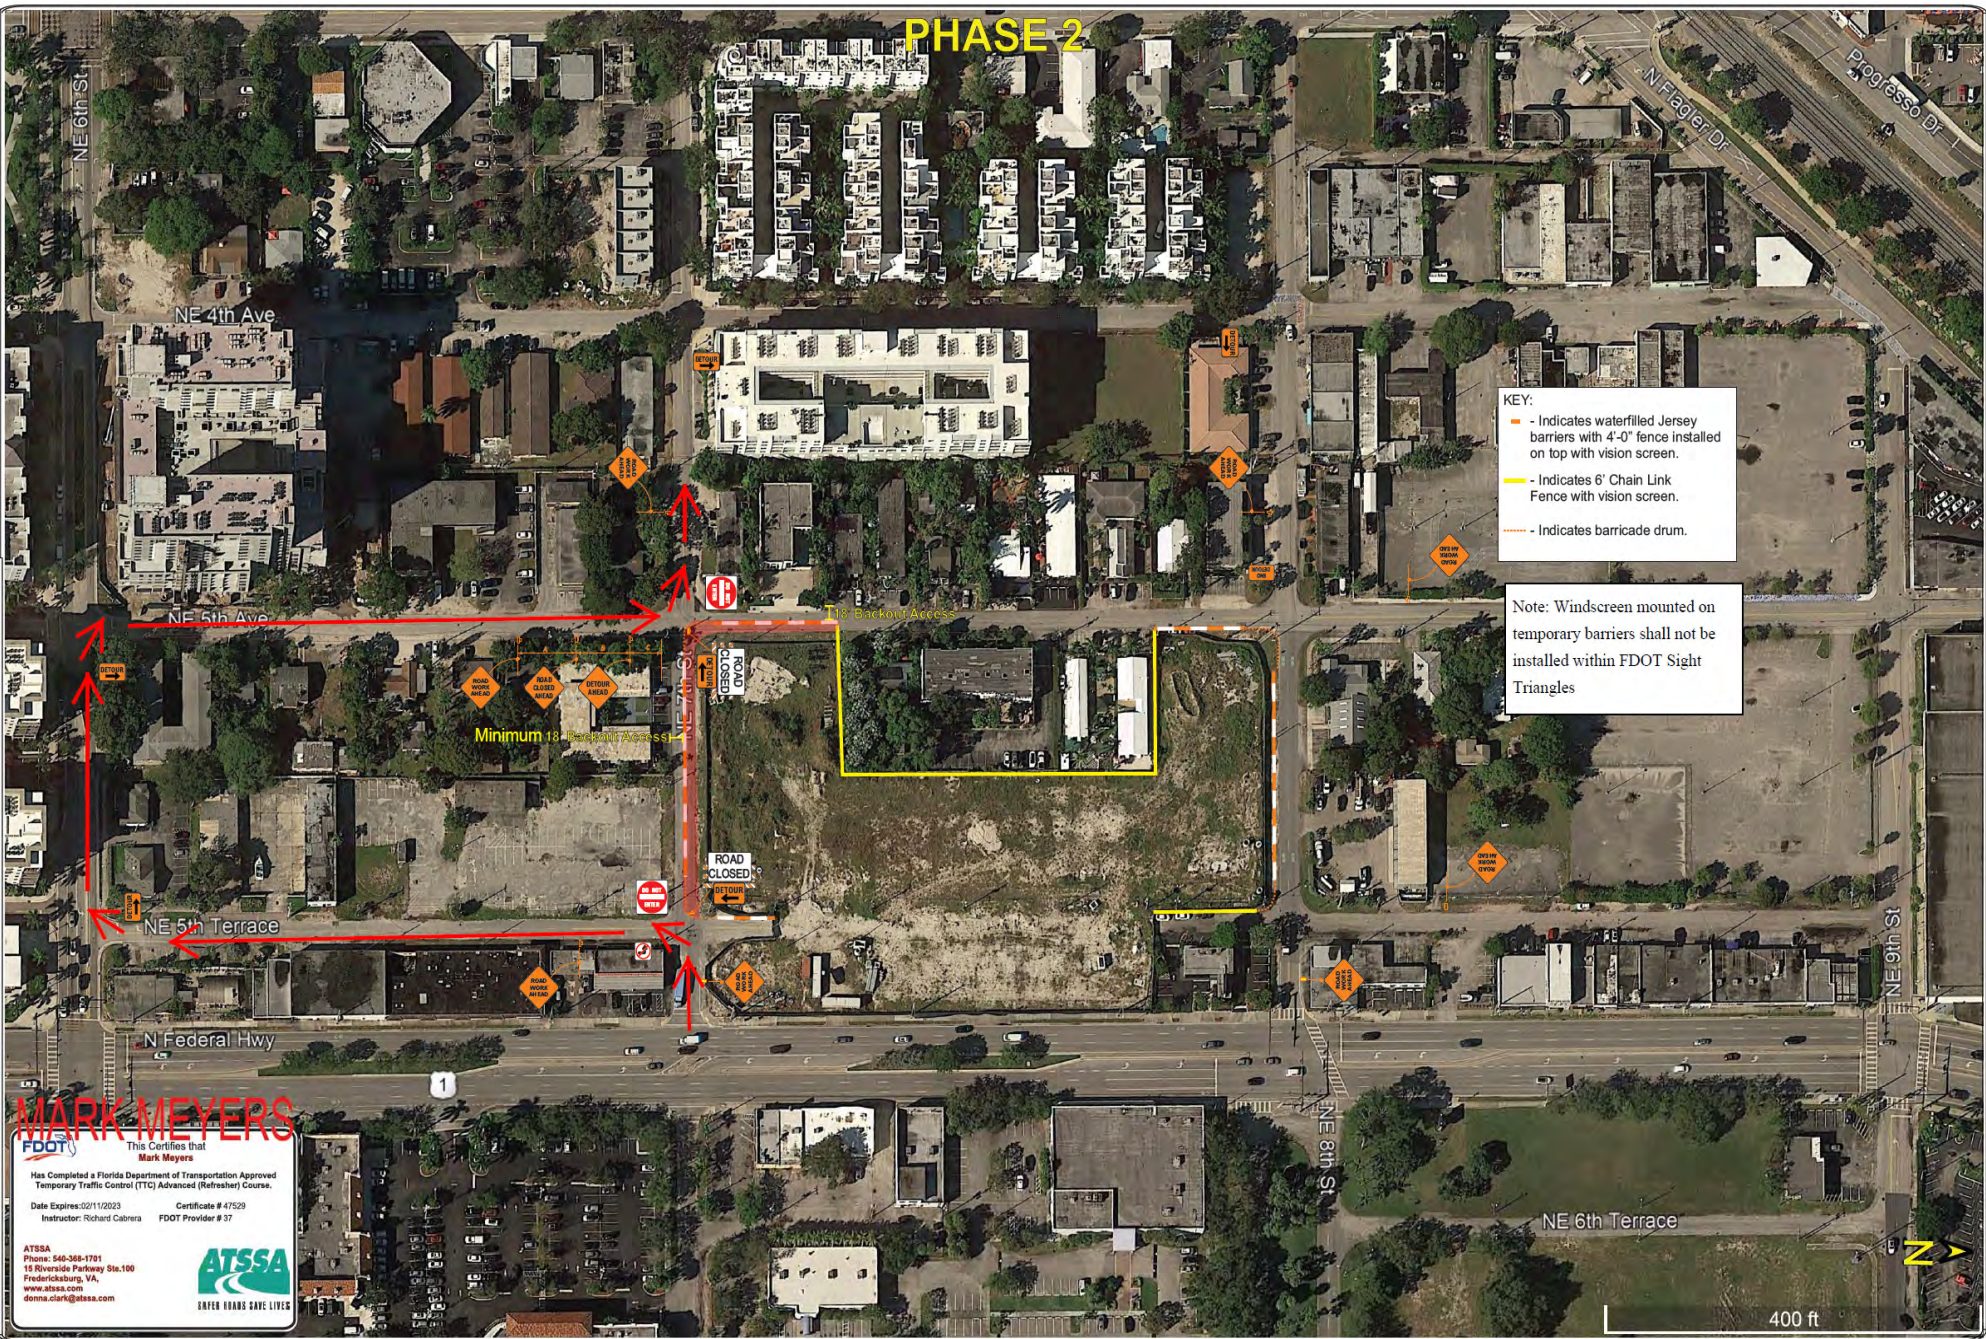

KEY:

- Indicates waterfilled Jersey barriers with 4'-0" fence installed on top with vision screen.
- Indicates 6' Chain Link Fence with vision screen.
- Indicates barricade drum.

Note: Windscreen mounted on temporary barriers shall not be installed within FDOT Sight Triangles

MARK MEYERS
 FDOT
 This Certifies that
 Mark Meyers
 Has Completed a Florida Department of Transportation Approved
 Temporary Traffic Control (TTC) Advanced (Refresher) Course.
 Date Expires: 02/11/2023 Certificate # 47529
 Instructor: Richard Cabrera FDOT Provider # 37
 ATSSA
 Phone: 540-388-1781
 15 Riverside Parkway Ste.100
 Fredericksburg, VA
 www.atssa.com
 donna.clark@atssa.com
ATSSA
 SAFER HIGHER QUALITY LIVES


DRAWN BY MM

MOT Plans


PROJECT NAME: Quantum Flagler Village

SITE LOCATION: NE 5th Avenue

DETOUR PLAN - PHASE 2 (1 MONTH)

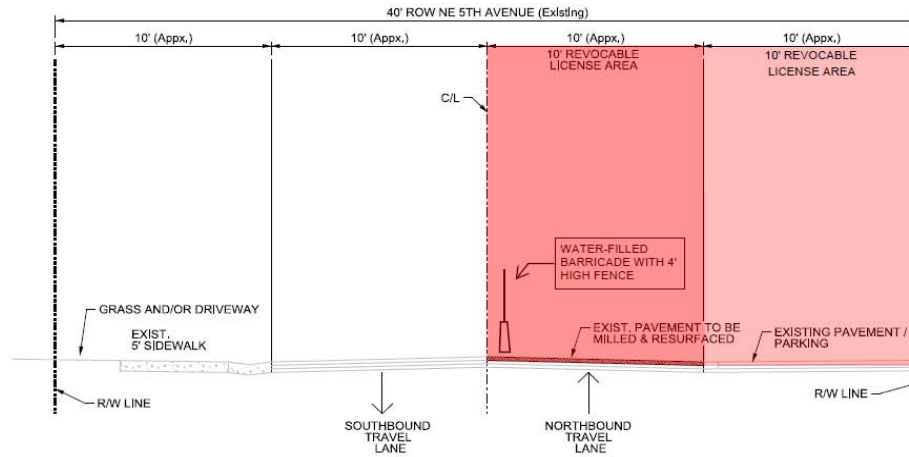


NE 5th Avenue (South Portion) (Looking North)
NTS

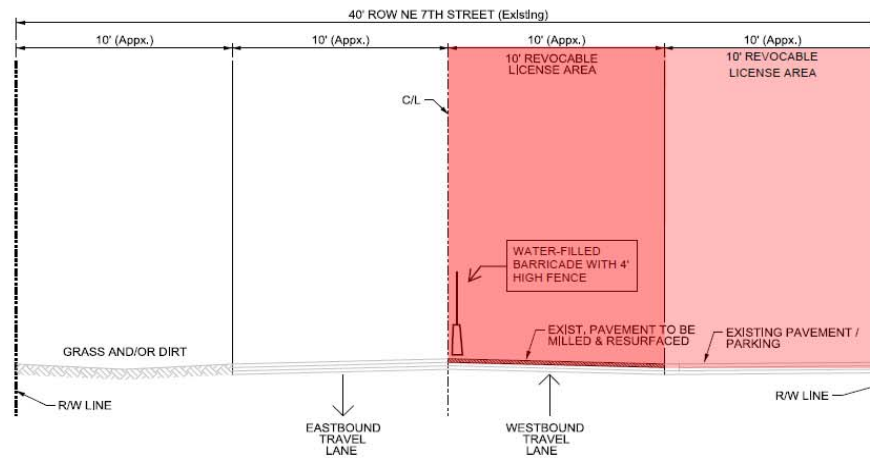

NE 7th Street (Looking West)
NTS

TYPICAL SECTIONS - PHASE 2 (1 MONTH)

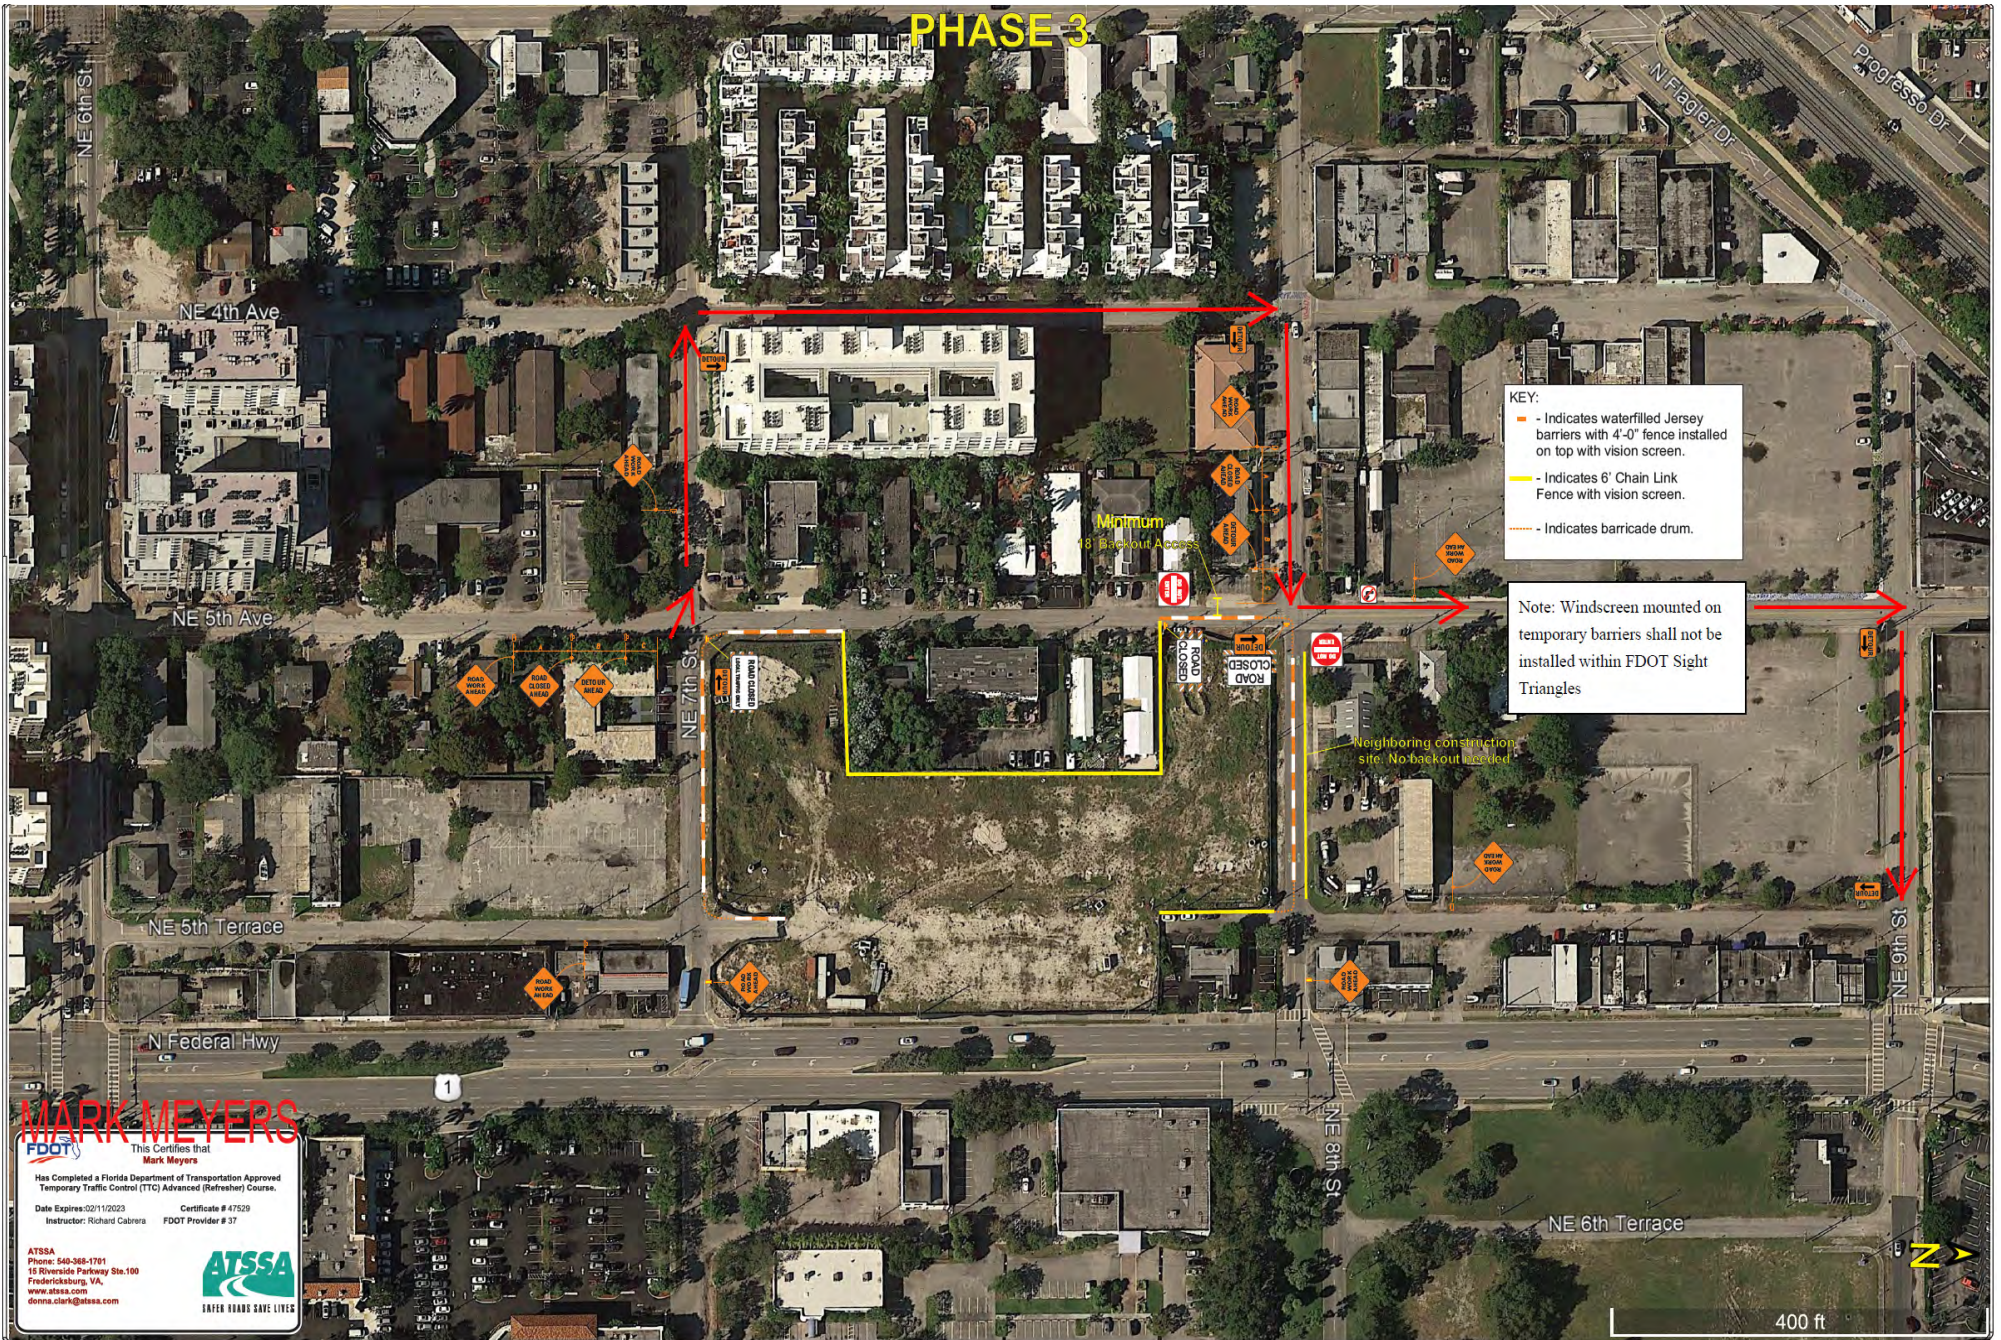

PHASE 3

KEY:
 - Indicates waterfilled Jersey barriers with 4'-0" fence installed on top with vision screen.
 - Indicates 6' Chain Link Fence with vision screen.
 - Indicates barricade drum.

Note: Windscreen mounted on temporary barriers shall not be installed within FDOT Sight Triangles

Minimum 8 Backout Access


Neighboring construction site. No backout needed

MARK MEYERS
 FDOT
 This Certifies that
 Mark Meyers
 Has Completed a Florida Department of Transportation Approved
 Temporary Traffic Control (TTC) Advanced (Refresher) Course.
 Date Expires: 02/11/2023 Certificate # 47529
 Instructor: Richard Cabrera FDOT Provider # 37


ATSSA
 Phone: 540-388-1701
 15 Riverside Parkway Ste. 100
 Fredericksburg, VA
 www.atssa.com
 donna.clark@atssa.com

ATSSA
 SAFER ROADWAYS. LIVE!™

DETOUR PLAN - PHASE 3 (1 MONTH)

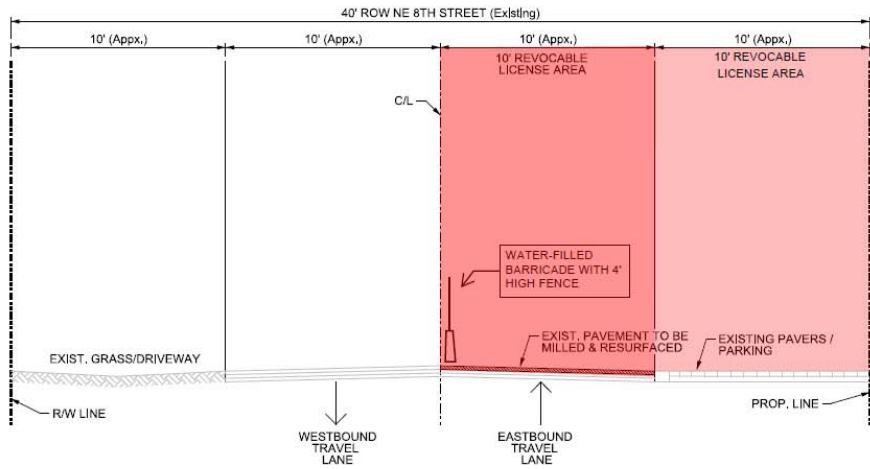

NE 8th Street (Looking East)
NTS

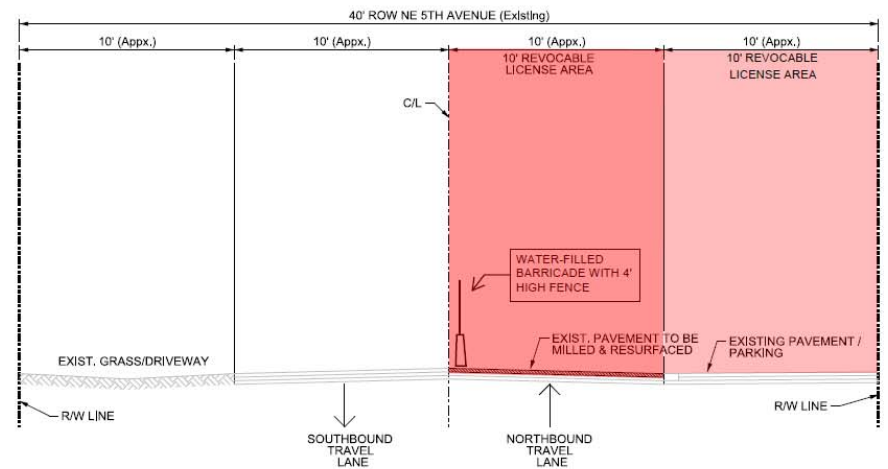

NE 5th Avenue (North Portion) (Looking North)
NTS

TYPICAL SECTIONS - PHASE 3 (1 MONTH)