



① ✓ 7/15/15 (L)

ROUTING FORM FOR TASK ORDERS – CITY MANAGER’S APPROVAL

Project/Contract Number: P11796 / 636-1125-1 ^{NT} CMO Log #: _____
 Document Title: Sweeting Park Soil Boring Task Order #15 Attached: 1 original
 Department: Public Works - Engineering
 Corresponding CAM #: #14-0112
 Commission Date: 1/22/2014, PUR-2

Purpose: Please provide a brief description of the document being routed and its purpose.
 Geotechnical services for one soil boring at Sweeting Park (as required per code) for the proposed pavilion and new dock, services by PSI, Inc.

FUNDING INFORMATION

CIP Funded Project: Yes No
 Amount Required by Task Order: \$2,280.00
 Index/Sub Object Code: P11796. 331-6546
 Engineering Finance Approval Sign: Neil Thomas 6/19/15

APPROVAL ROUTING –PUBLIC WORKS

	Approved:	Disapproved:	Signature/Initials
Thomas White, Project Manager	<input checked="" type="checkbox"/>	<input type="checkbox"/>	<i>[Signature]</i>
Irina Tokar, Senior Project Manager	<input checked="" type="checkbox"/>	<input type="checkbox"/>	<i>[Signature]</i> 6-22-15
Pedram Zohrevand, Ph.D., P.E., Assistant City Engineer	<input checked="" type="checkbox"/>	<input type="checkbox"/>	<i>[Signature]</i>
Hardeep Anand, P.E., Public Works Director	<input checked="" type="checkbox"/>	<input type="checkbox"/>	<i>[Signature]</i> 6/23/15

APPROVAL ROUTING –FINANCE DEPARTMENT

	Recommend Approval:	Disapproved:	Signature/Initials
Kirk W. Buffington, C.P.M., Finance Director	<input checked="" type="checkbox"/>	<input type="checkbox"/>	<i>[Signature]</i>

APPROVAL ROUTING – CITY ATTORNEY’S OFFICE

	Approved as to form:	Disapproved:	Signature/Initials
City Attorney	<input checked="" type="checkbox"/>	<input type="checkbox"/>	<i>[Signature]</i>

APPROVAL ROUTING – CITY MANAGER’S OFFICE

	Approved:	Disapproved:	Signature/Initials
Lee R. Feldman, ICMA-CM, City Manager	<input type="checkbox"/>	<input type="checkbox"/>	<i>[Signature]</i>

CITY CLERK’S OFFICE Upon approval by the City Manager, please route this form along with Task Order to PW- Engineering, **Kian Movafaghi** (Ext. 7818).

PROFESSIONAL SERVICE INDUSTRIES, INC.

RESOLUTION


Pursuant to the authority given to Mark Weiland, Secretary, by Professional Service Industries, Inc. (the "Corporation") Board Resolution dated November 29, 2011, the following resolution was passed at a formal meeting in Oakbrook Terrace, Illinois on the below date:

BE IT RESOLVED Chris Andreoni, Branch Manager of the Corporation, in the normal course of his duties and responsibilities as assigned by the Corporation, is empowered to execute in the name of and on behalf of the Corporation contracts (including any related documentation or certifications included in the contract documents) for professional services with City of Fort Lauderdale, known as the "Organization"


BE IT FURTHER RESOLVED, that the foregoing authority shall be and continue in full force and effect until revoked or modified by written notice. Said Organization is hereby authorized and directed to at all times rely upon the last notice received by it or any resolution as to the foregoing authority when such notice bears this Corporation's Seal and is signed by one purporting to be its Secretary.

AND BE IT FURTHER RESOLVED, that the Secretary of the Corporation is authorized to certify under the Corporate Seal of the Corporation, and said Organization is hereby authorized to rely upon such certification of the Secretary of the Corporation until it is formally advised of any changes therein by a subsequent certificate and under the Corporate Seal.

IN WITNESS WHEREOF, I have affixed my name as Secretary, and have caused the Corporate Seal of Professional Service Industries, Inc., to be hereto affixed, this 30th day of December, 2014

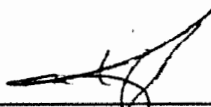

Mark Weiland
Secretary

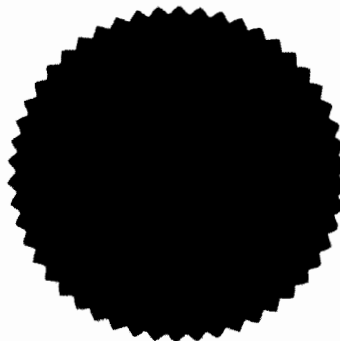

PSI-14-649

TASK ORDER #: 15	
CONTRACTOR: PSI (PROFESSIONAL SERVICE INDUSTRIES, INC) 1901 S. MYERS RD, 4TH FL OAKBROOK TER, IL 60181 Phone: (954) 267-0965 Fax: (954) 267-0944	CONTRACT NUMBER: 636-11225-1 CONTRACT DESC: 2 YR CONTRACT FOR GEOTECHNICAL ENGINEERING & LABORATORY CONTRACT - P11895 CC AWARD: 1/22/14, PUR-2, CAM#14-0112 CONTRACT EXPIRES: 1/21/2016 UNIT COST: \$200,000 CONTRACT CAP

TO: City of Fort Lauderdale 100 North Andrews Avenue Fort Lauderdale, FL 33301	CITY CONTACT: Thomas White PHONE: (954)828 5350 FAX: (954)828-5070
---	---

PROJECT NAME: Sweeting Park PROJECT LOCATION: 433 NW 23rd Avenue Fort Lauderdale, FL 33311	FUNDING SOURCE: 11796 TASK ORDER DATE: 6/19/2015
--	---

SUMMARY OF WORK :
 Geotechnical services for one soil boring at Sweeting Park for the proposed pavilion and new dock.

BILLING RATES INCLUDED IN CONTRACT

ITEM #	ITEM DESCRIPTION	Qty	UNIT	UNIT PRICE	TOTAL PRICE
1	Mobilization of Truck-Mounted Drill Rig	1	Per Job	\$350.00	\$350.00
2	Senior Engineer Technician (Utility Location Inspector to Verify and Coordinate Location and Documentation of Utility Company)	3	Per Hour	\$65.00	\$195.00
3	Soil Testing - Boring Standard Penetration Test (0' to 50')	40	Per Foot	\$12.00	\$480.00
4	Grout to Seal Borehole (Safeproof to be Accomplished Before Laboratory Leaves the Site)	40	Per Foot	\$5.00	\$200.00
5	Moisture Content	1	Per Test	\$25.00	\$25.00
6	Organic Content	1	Per Test	\$35.00	\$35.00
7	Soils Particle Size Distribution	1	Per Test	\$60.00	\$60.00
8	Principal Engineer	2	Per Hour	\$140.00	\$280.00
9	Professional Engineer	4	Per Hour	\$100.00	\$400.00
10	C.A.D. Operator	3	Per Hour	\$70.00	\$210.00
11	Clerical/Administrative	1	Per Hour	\$45.00	\$45.00

Total Bid Price Included in Contract: \$2,280.00

Professional Service Industries, Inc

Contractor:


By:  **6/19/2015**
 Authorized Signature Date:

Chris Andreoni **Branch Manager**
 Print Name and Title


Task Order No.: 15
Contract No.: 636-11225
Project No.: P11796
Contractor: Professional Service Industries, Inc


228000

CITY SIGNATURES:



Project Manager _____ Date: 6/19/2015



Hardeep Anand, P.E.
Director of Public Works _____ Date: 6/29/15

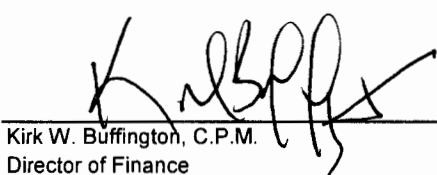
Kirk W. Buffington, C.P.M.
Director of Finance _____ Date: 7/1/15

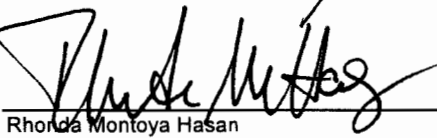
Rhonda Montoya Hasan
Assistant City Attorney _____ Date: 7.8.15

CITY OF FORT LAUDERDALE, a Florida municipality:

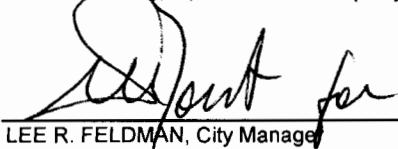
By:  _____ Date: 7/13/15
LEE R. FELDMAN, City Manager

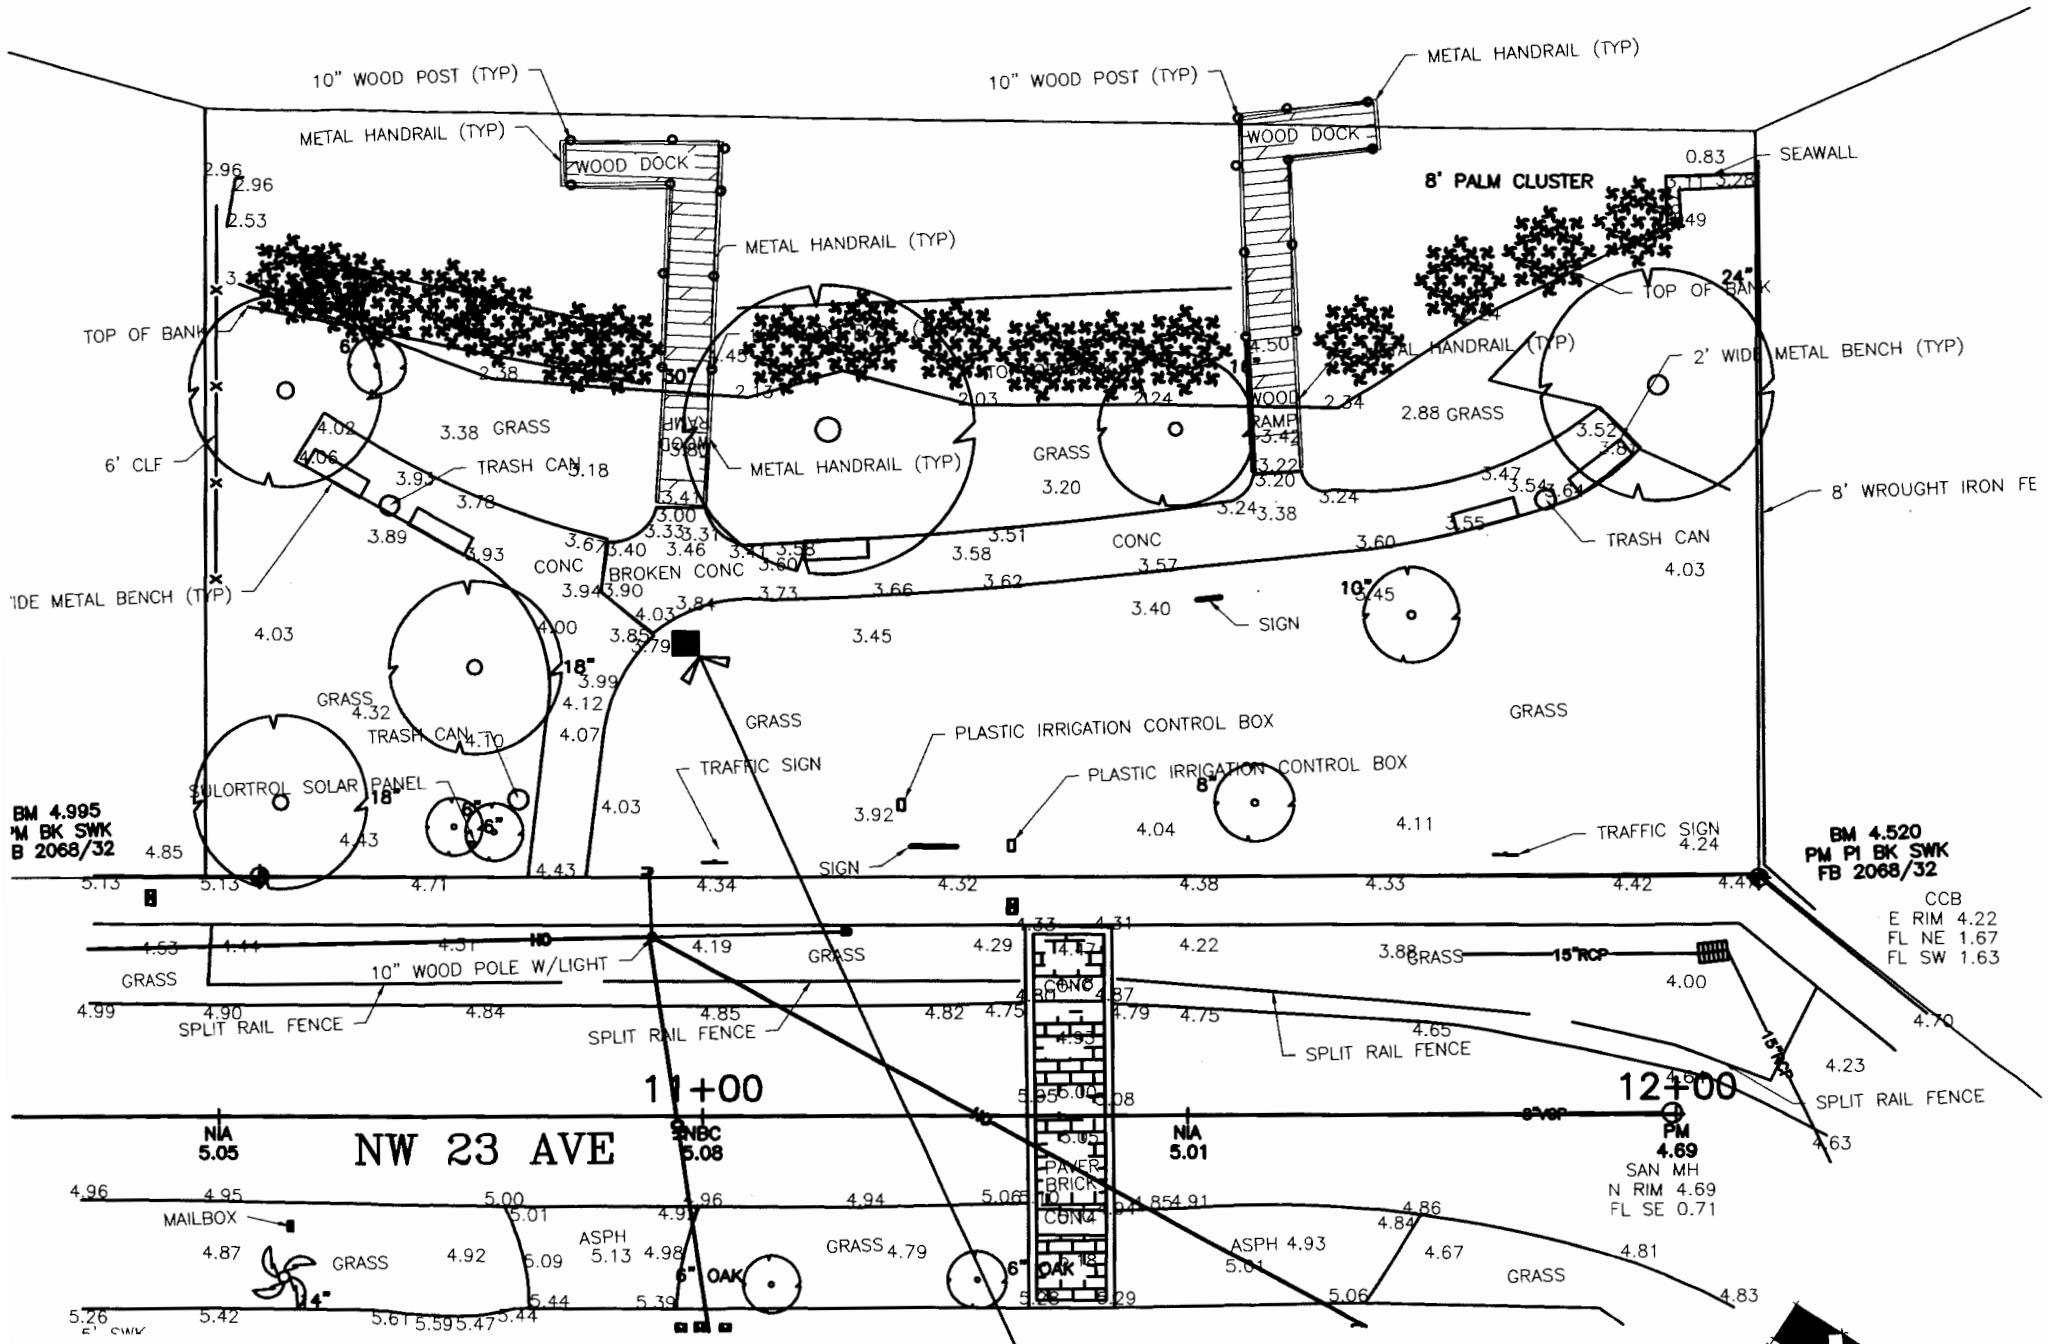

Sweeting Park
 433 NW 23rd Avenue
 Fort Lauderdale, FL 33311

Soil Boring Location

SCALE: 1"=20'-0"

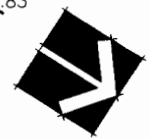

BM 4.520
 PM PI BK SWK
 FB 2068/32
 CCB
 E RIM 4.22
 FL NE 1.67
 FL SW 1.63

12+00
 SAN MH
 N RIM 4.69
 FL SE 0.71

11+00

NW 23 AVE

NIA
 5.05

NIA
 5.01

SNBC
 5.08

5.26
 ET SWK

MAILBOX



GRASS

ASPH

6" OAK

GRASS

6" OAK

GRASS

6" OAK

ASPH

GRASS

6" OAK

GRASS

GRASS

GRASS

GRASS

GRASS

GRASS

GRASS