





Google earth



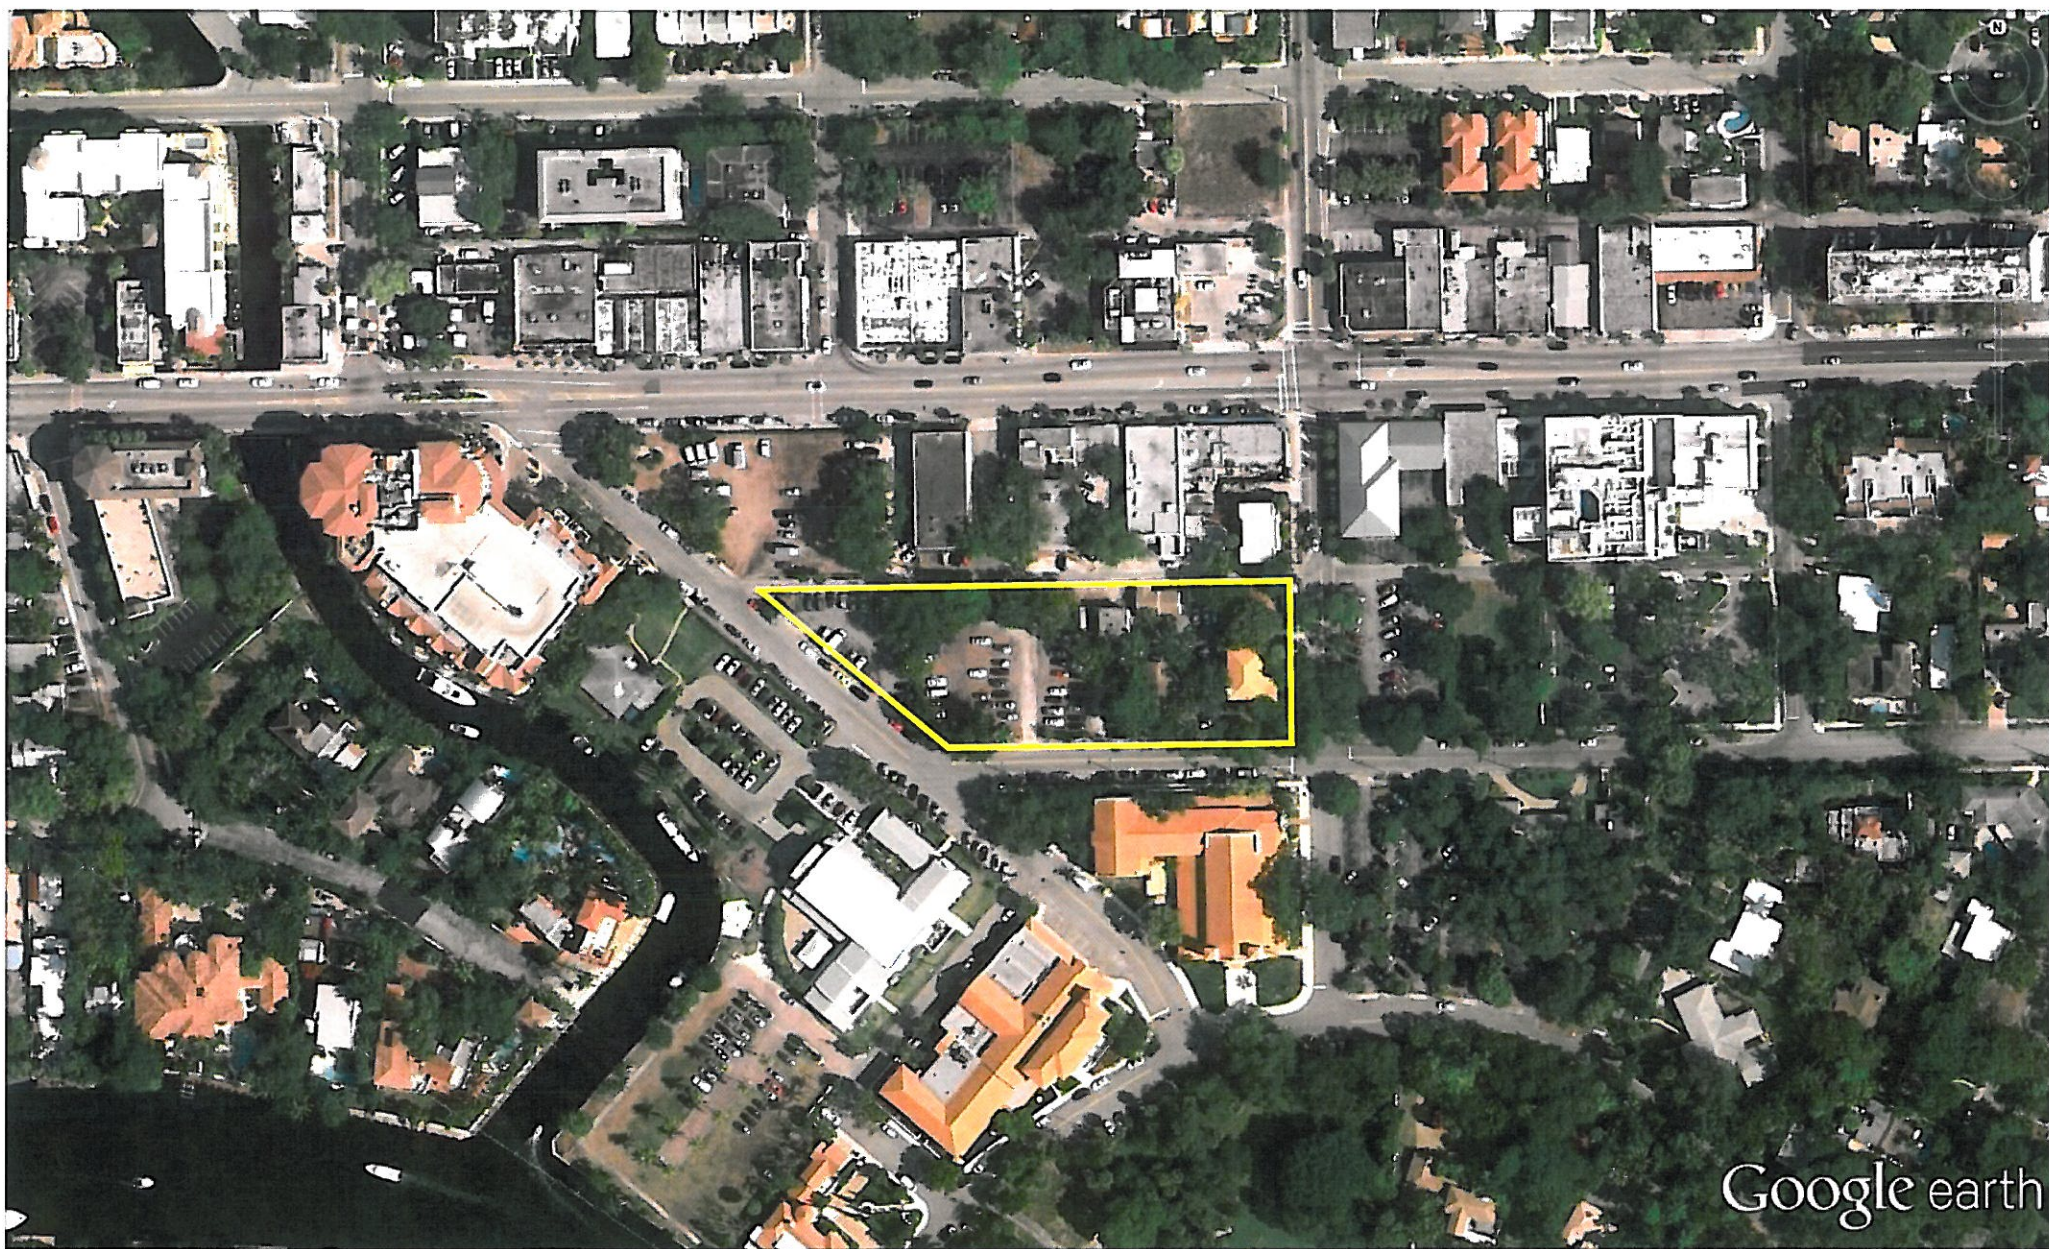

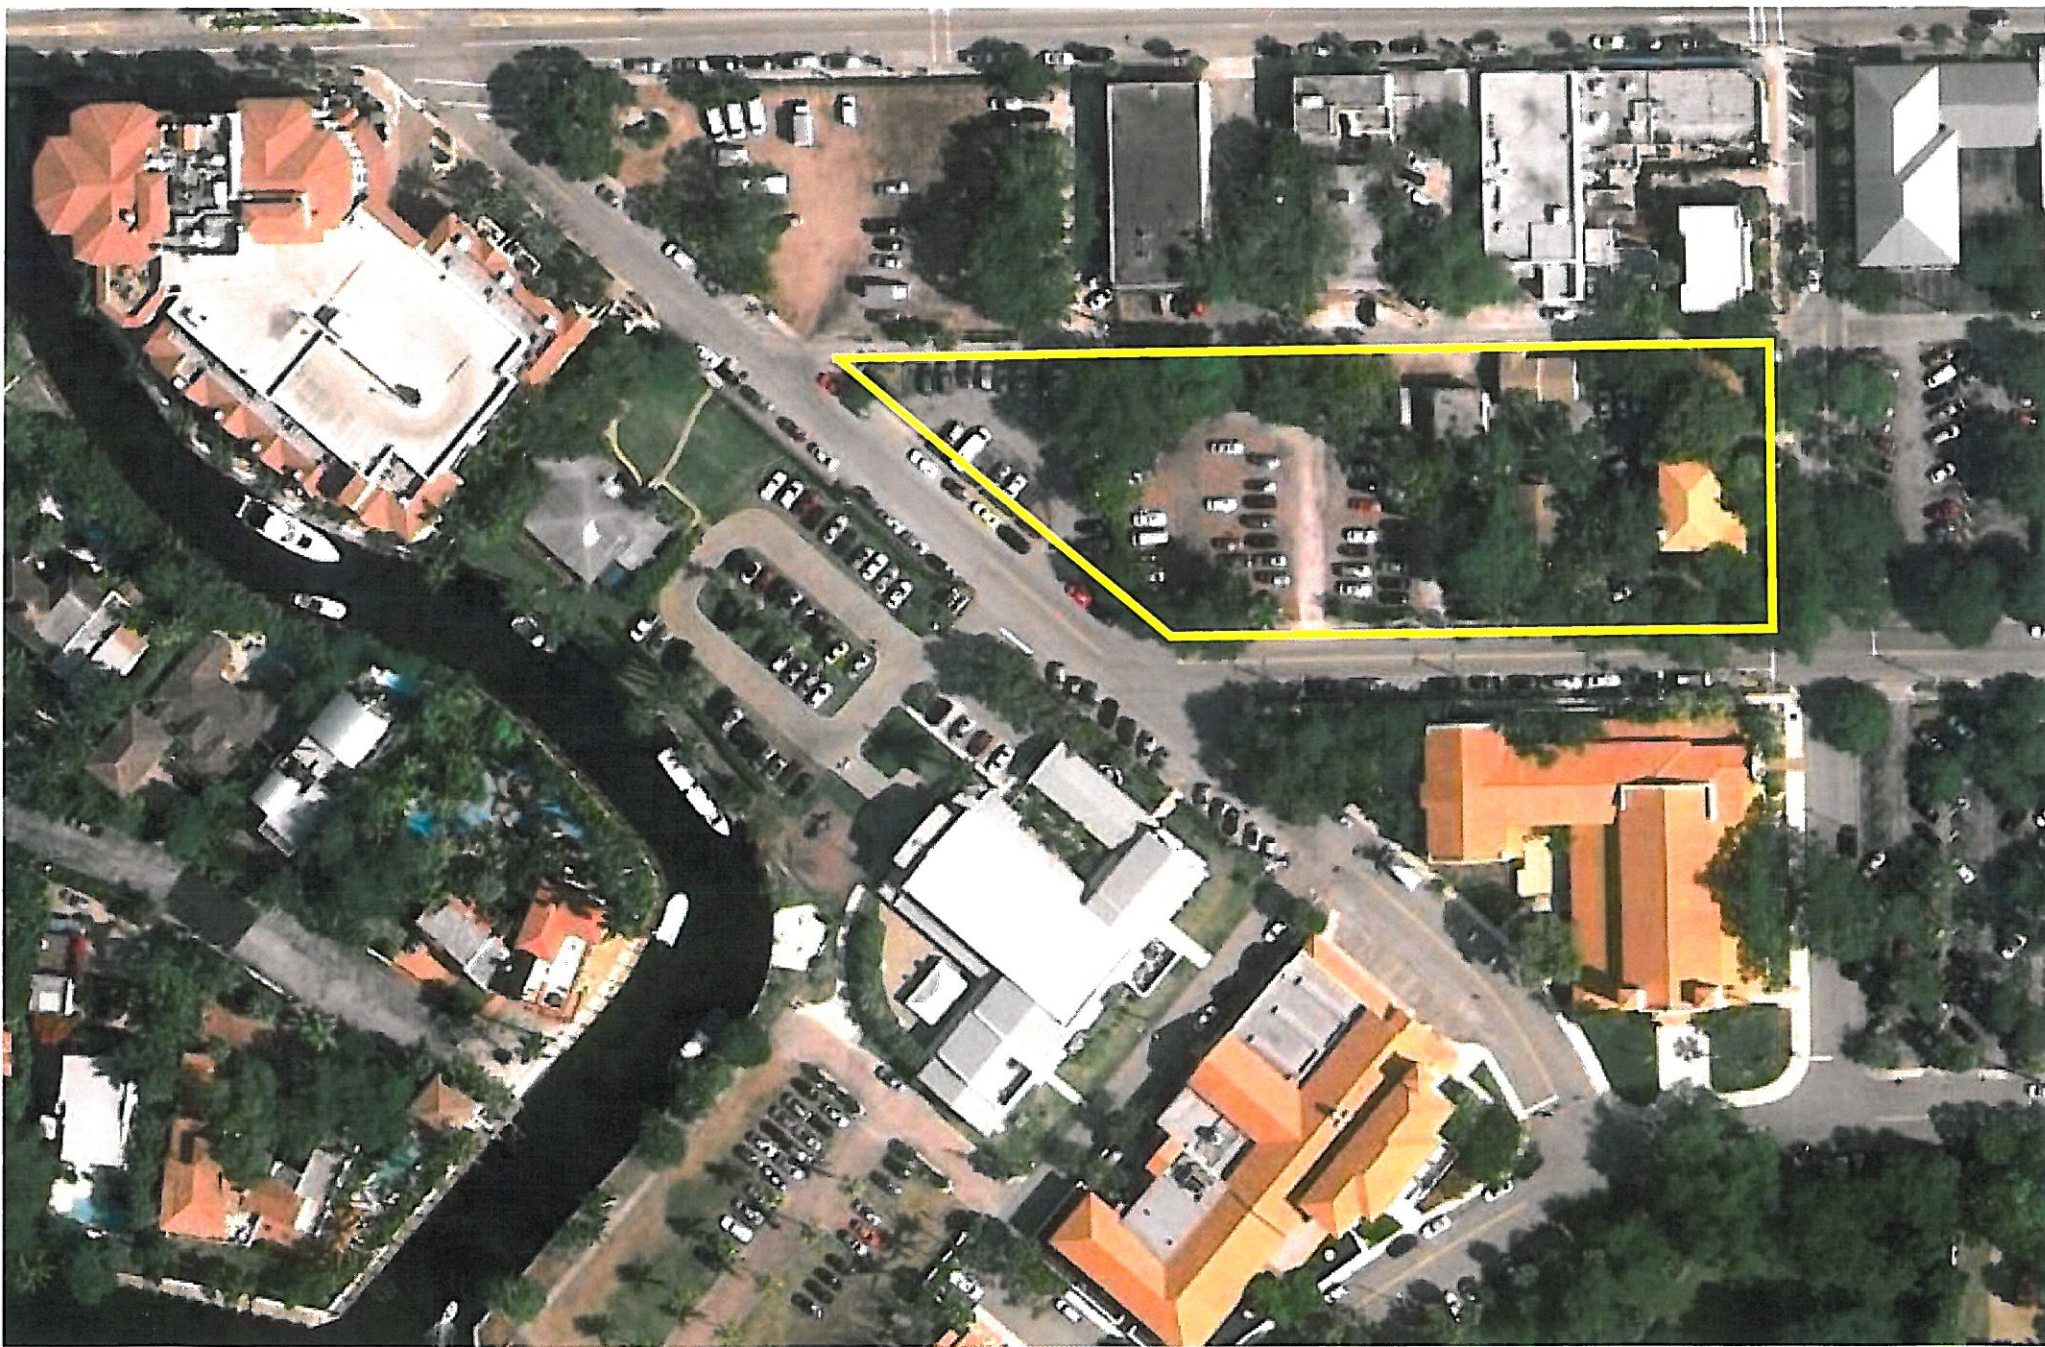

1472 Southeast 4th Street

Exit Street View

© 2012 Google

Google earth

Report a problem

26°07'08.50" N 80°07'41.44" W elev 49 ft

Eye alt 17 ft



This 3-Dimensional representation of the proposed development is true and accurate relative to the height, width and length of any adjacent or proximate existing structures.

Aerial View Looking Southeast



SCALE: 1" = 20'



This 3-Dimensional representation of the proposed development is true and accurate relative to the height, width and length of any adjacent or proximate existing structures.

Tarpon Drive looking North



This 3-Dimensional representation of the proposed development is true and accurate relative to the height, width and length of any adjacent or proximate existing structures.

Tarpon Drive looking East



This 3-Dimensional representation of the proposed development is true and accurate relative to the height, width and length of any adjacent or proximate existing structures.


Las Olas Boulevard looking East

NOT USED

04

NOT USED


02

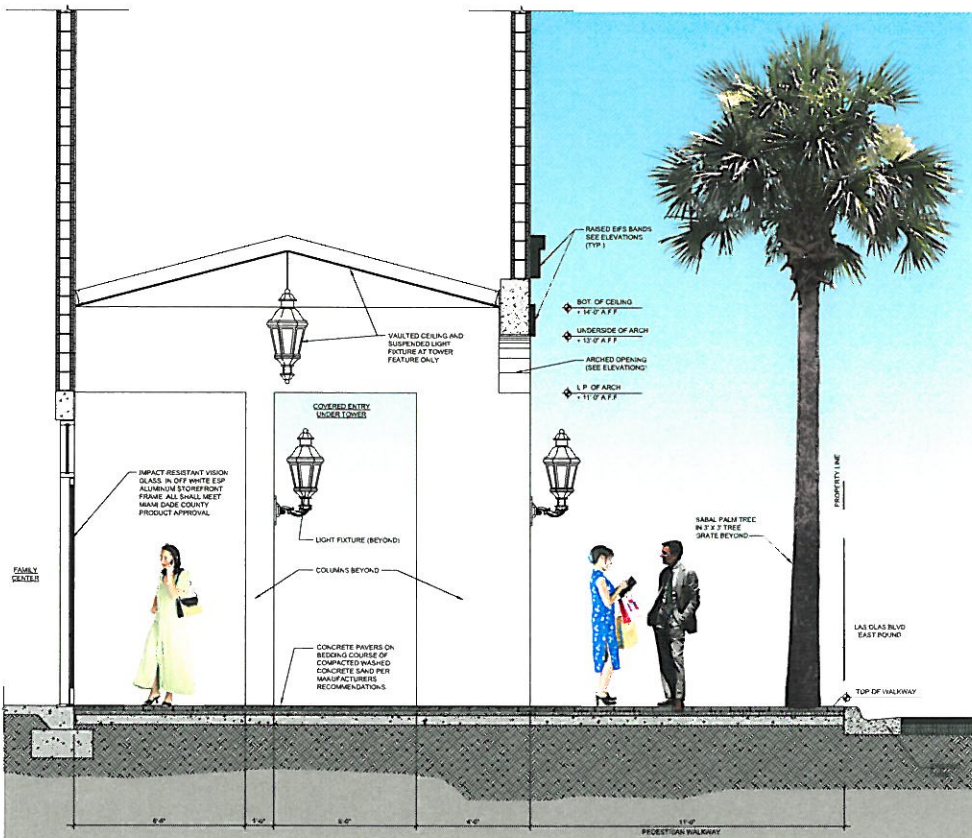

RETAIL PEDESTRIAN WALKWAY SECTION @ LAS OLAS

SCALE 3/8"=1'-0"

03

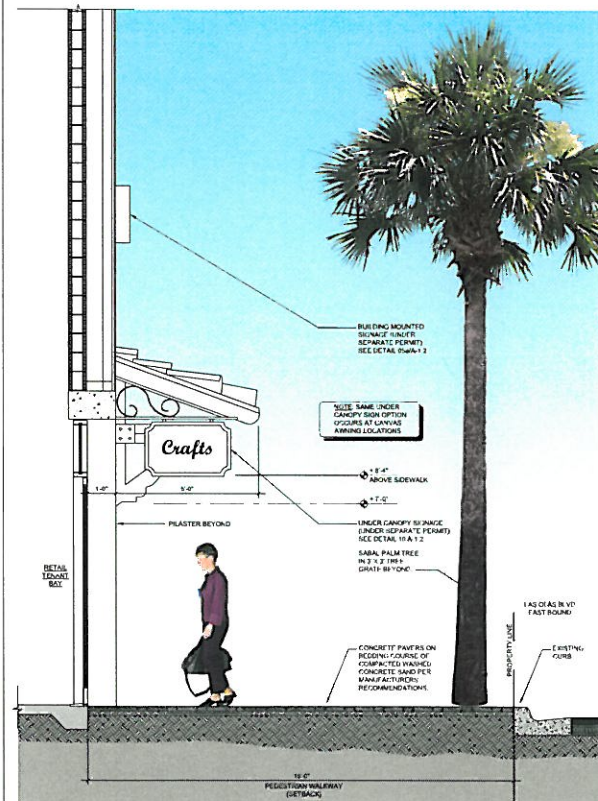


RETAIL PEDESTRIAN WALKWAY SECTION @ LAS OLAS

SCALE 3/8"=1'-0"

01

REVISIONS

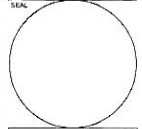

CONSULTANT

STILES ARCHITECTURAL GROUP
 301 East Las Olas Blvd
 Fort Lauderdale, Florida
 954 - 627-9180 33301
 FL REG #AA-26001796



PROPOSED FAMILY CENTER WITH RETAIL SHOPS FOR
FIRST PRESBYTERIAN
 CHURCH OF FORT LAUDERDALE
 EAST LAS OLAS BLVD @ TARPON DRIVE
 FORT LAUDERDALE, FLORIDA 33301

STREET SECTIONS

A-7.2

PROJECT NO
 7385
 DRAWN BY
 PAV
 CHECKED BY
 PAV
 DATE
 10.22.12