



2 2ND. FLOOR PARTIAL PLAN
 SHIFT_OFFICES scale: 1"=16"

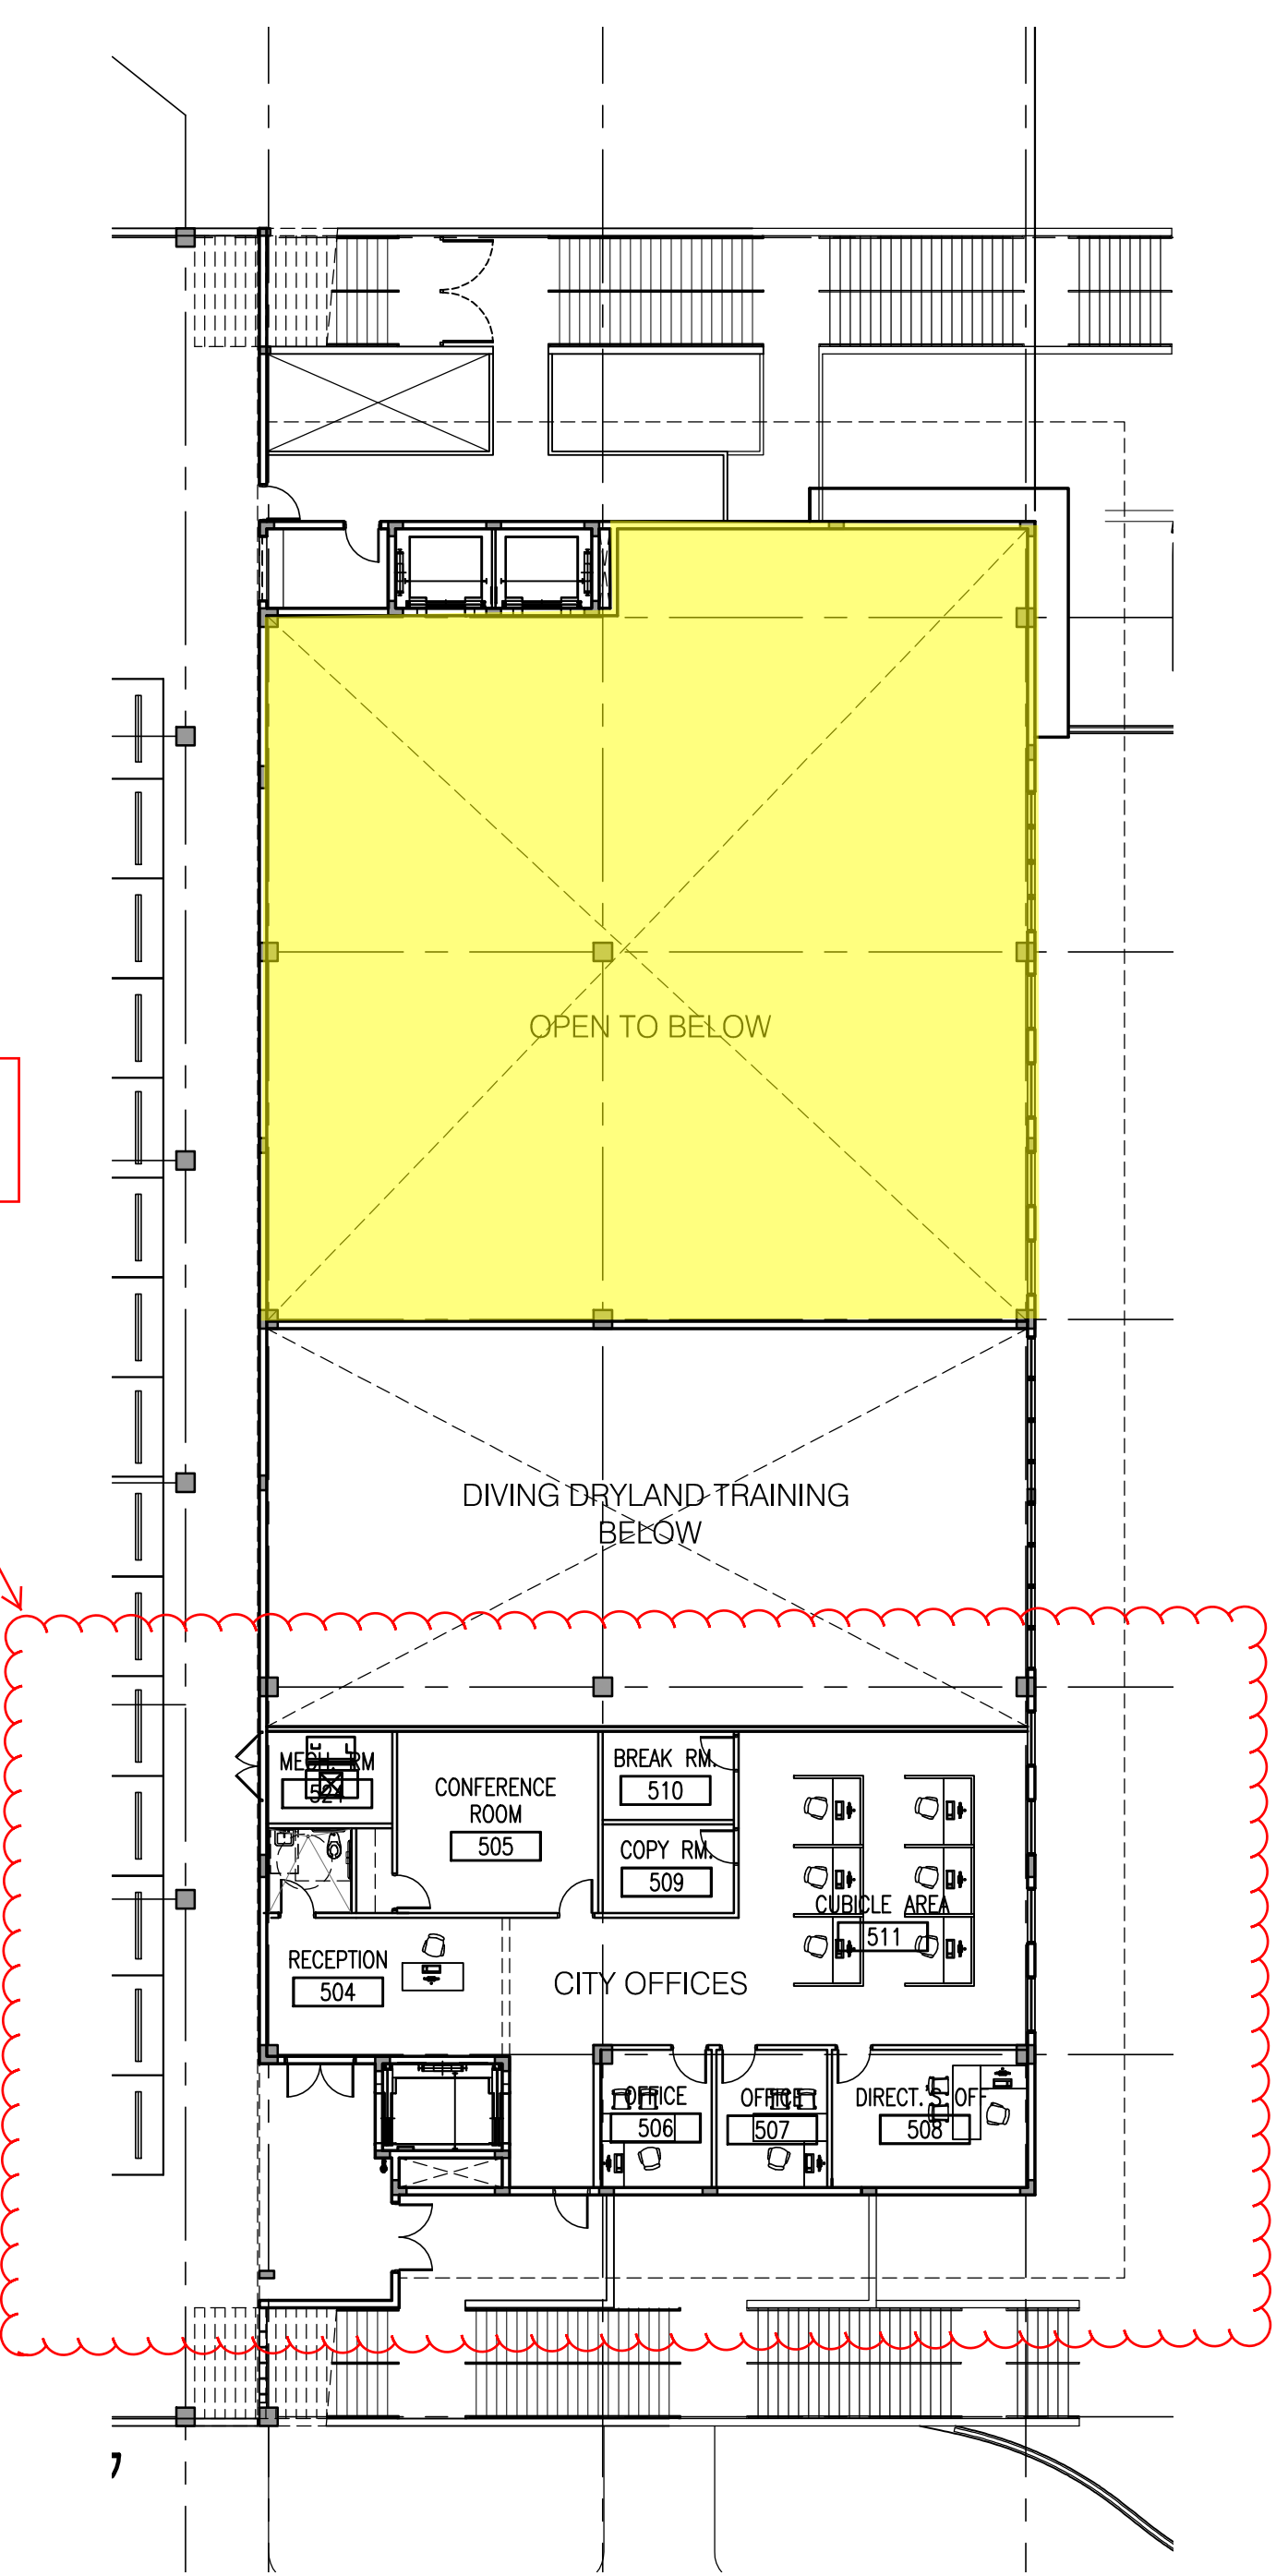

3 3RD. FLOOR PARTIAL PLAN
 SHIFT_OFFICES scale: 1"=16"

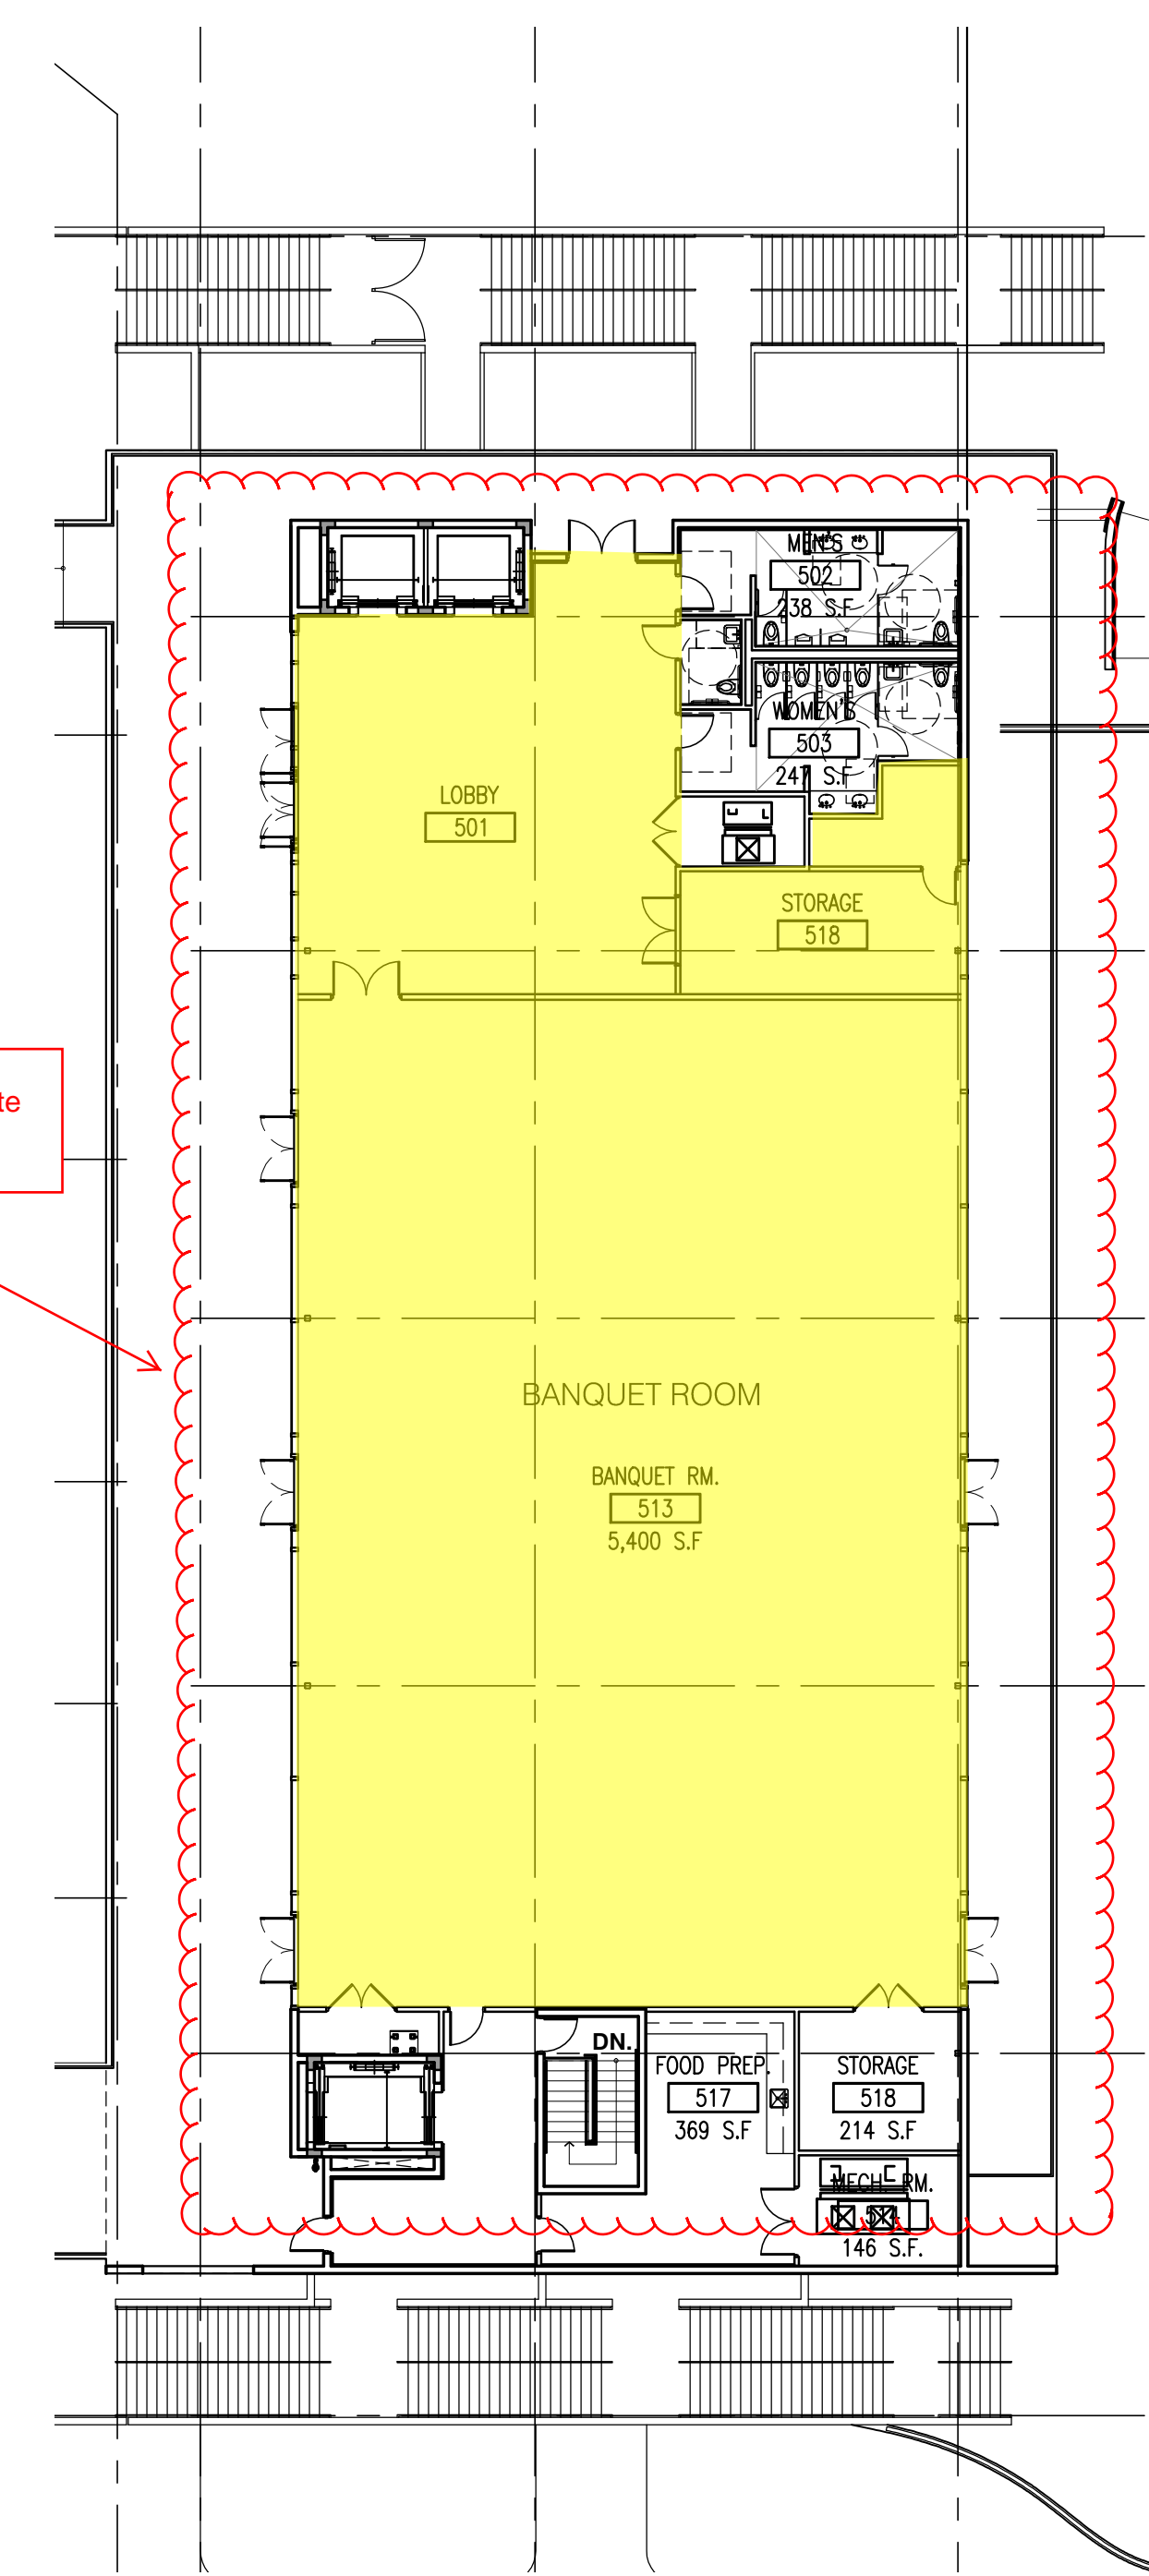


5 5TH. FLOOR PARTIAL PLAN
 SHIFT_OFFICES scale: 1"=16"


Indoor dry land training facility

3rd level mezzanine overlooking indoor dry land training facility

5th floor banquet hall. Occupying the complete 5th floor

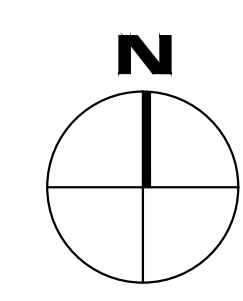

Design Development Submittal (NOT FOR CONSTRUCTION)

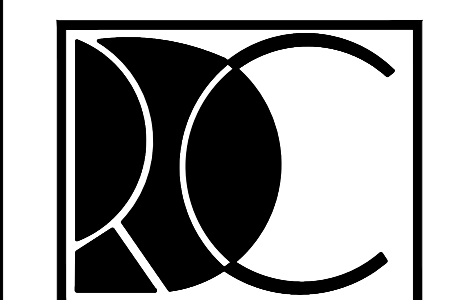

RECREATIONAL DESIGN & CONSTRUCTION, INC.
 3990 N. Powerline Rd.
 Ft. Lauderdale, Florida 33309

ZYSKOVICH ARCHITECTS
 100 N. Broward Blvd., 27th Fl. | Miami, FL 33132-2864
 Phone: 305.577.4821 | Fax: 305.577.4822
 Email: info@zyscovich.com | www.zyscovich.com

COPYRIGHT © 2013 ZYSKOVICH, INC. ALL RIGHTS RESERVED. THIS DRAWING IS THE PROPERTY OF ZYSKOVICH, INC. WHETHER THE PROJECT FOR WHICH THIS DRAWING IS PREPARED IS CURRENTLY UNDERWAY OR NOT. NO PART OF THIS DRAWING IS TO BE REPRODUCED OR TRANSMITTED IN ANY FORM OR BY ANY MEANS, ELECTRONIC OR MECHANICAL, WITHOUT THE WRITTEN CONSENT OF ZYSKOVICH, INC. IS PROHIBITED.

BERNARD ZYSKOVICH

Reg. No. RA-7410

CITY OF FORT LAUDERDALE
 PUBLIC WORKS DEPARTMENT
 ENGINEERING & ARCHITECTURE
 100 North Andrews Avenue, Fort Lauderdale, Florida 33301

NO.	DATE	DESCRIPTION

PROJECT # 10648.346 & 10648.462
 REDEVELOPMENT OF FORT LAUDERDALE AQUATIC CENTER
 501 SEABREEZE BLVD. FORT LAUDERDALE, FLORIDA 33316

CITY OFFICE RELOCATION STUDY

012-369 03/20/2014

SHIFT_OFFICES