



FOR OVERVIEW PURPOSE ONLY
DRAWING NOT TO SCALE

SITE PLAN: A

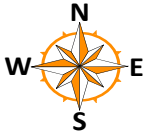

NOTE:
THIS M.O.T. IS BASED ON MUTCD & THE FLORIDA DEPARTMENT OF
TRANSPORTATION ROADWAY AND DESIGN STANDARDS. ALL TRAFFIC
CONTROL DEVICES MUST BE SET AND PLACE BY PERSONS CERTIFIED
IN TRAFFIC CONTROL DEVICE PLACEMENT AND PLANNING.

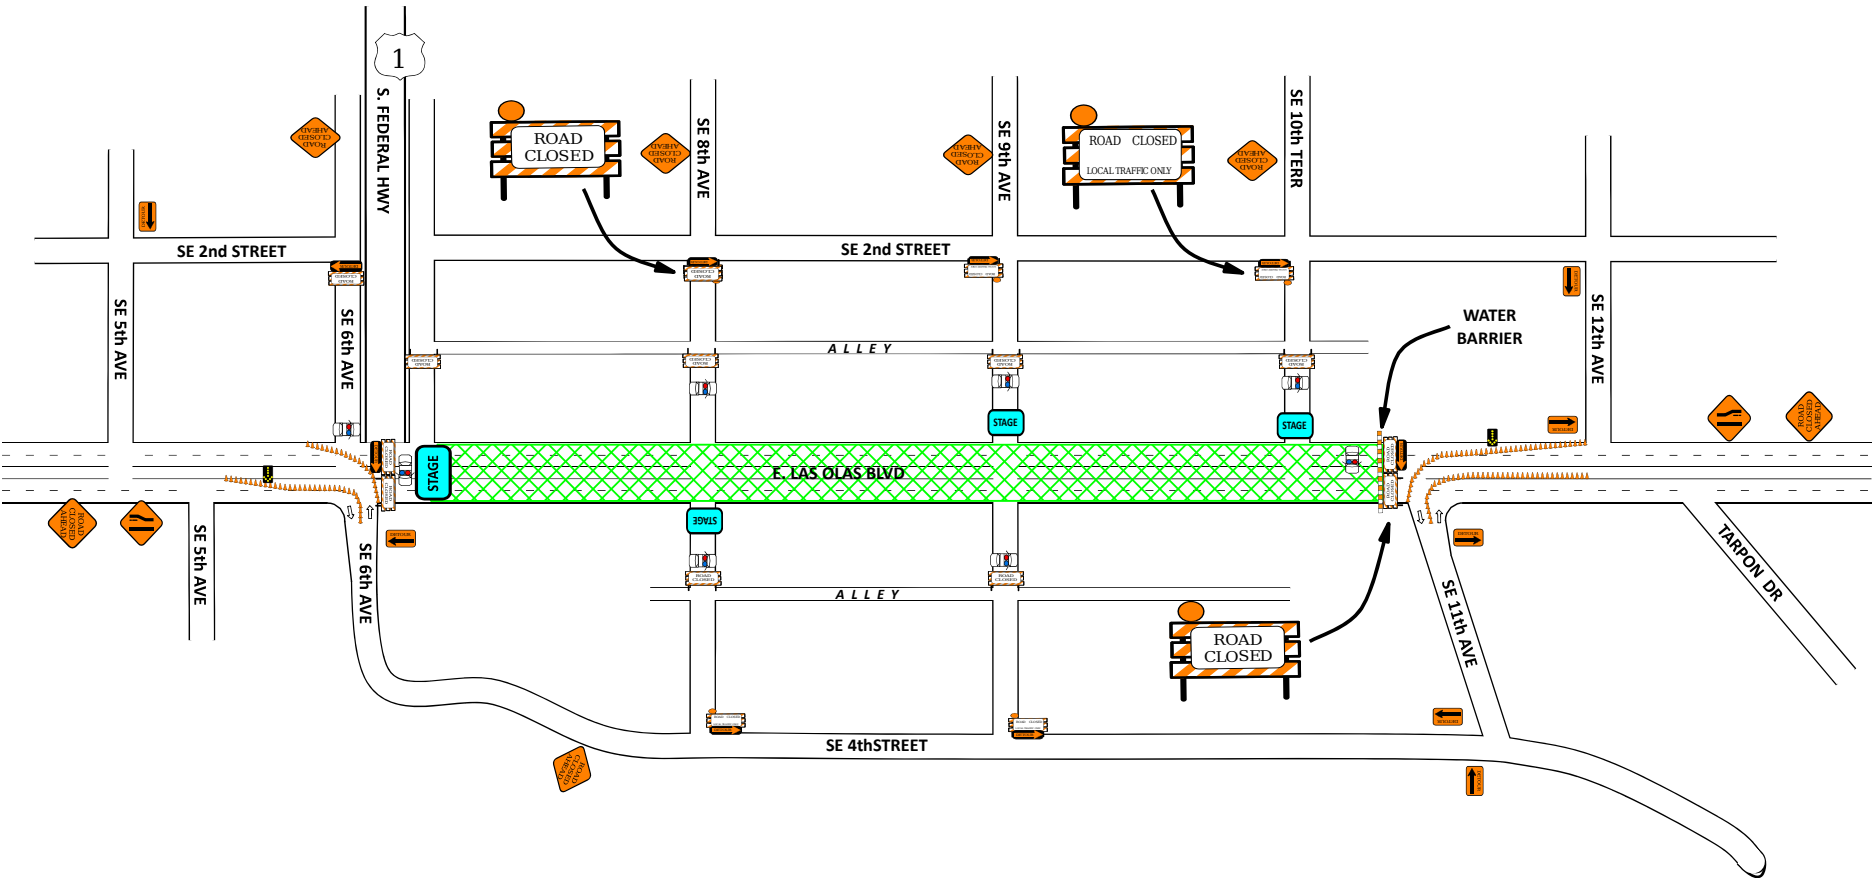

SITE PLAN: B

FOR OVERVIEW PURPOSE ONLY DRAWING NOT TO SCALE

NOTE:
THIS M.O.T. IS BASED ON MUTCD & THE FLORIDA DEPARTMENT OF
TRANSPORTATION ROADWAY AND DESIGN STANDARDS. ALL TRAFFIC
CONTROL DEVICES MUST BE SET AND PLACED BY PERSONS CERTIFIED
IN TRAFFIC CONTROL DEVICE PLACEMENT AND PLANNING.

SPECIAL EVENT

APPROVAL STAMP

