

**CITY OF FORT LAUDERDALE
OUTDOOR EVENT AGREEMENT**

THIS AGREEMENT is made by and between:

CITY OF FORT LAUDERDALE, a Florida municipal corporation, with its principal address located at 101 NE 3rd Avenue, Suite 2100, Fort Lauderdale, Florida 33301 (hereinafter referred to as “City”),

and

TWO FRIENDS, INC, a Florida profit corporation, with its principal address located at 1536 Cordova Road, Fort Lauderdale, Florida 33316 (hereinafter referred to as “Applicant” or “Sponsor”).

WHEREAS, the Applicant wishes to hold an outdoor event and has submitted a Special Event Application with an Anti-Human Trafficking Affidavit, which are incorporated into this Agreement and identified as “Composite Exhibit A” in compliance with the requirements of Section 15-182 of the Code of Ordinances of the City of Fort Lauderdale, Florida, and Section 787.06, Florida Statutes (2024), as may be amended or revised; and

WHEREAS, the Applicant is willing to obtain the requisite insurance and indemnify and hold harmless the City of Fort Lauderdale for any damage to persons or property that might occur during or as a result of the outdoor event; and

WHEREAS, on October 1, 2024, by Motion, the City Commission of the City of Fort Lauderdale authorized the proper City Officials to execute this Agreement.

NOW, THEREFORE, in consideration of the mutual promises made herein, the parties agree as follows:

1. Recitals and Effective Date.

Parties agree the foregoing recitals are true and correct and incorporated herein by this reference. The Effective Date of this Agreement is the date upon which City Commission approval is granted.

2. Outdoor Event.

The Applicant is permitted to operate or sponsor the outdoor event titled, “**SOUTHPORT RAW BAR 50TH ANNIVERSARY**” (hereinafter referred to as the “Event”), only on the date(s), time(s), and with any approved road closure(s) and music exemption(s), as set

forth in the attached Schedule 1 (“Exhibit B”), and at the location particularly described in the attached Event Location Map (“Exhibit C”) and Event Site Plan (“Exhibit D”) (if applicable), which are attached hereto and made a part of this Agreement.

3. General Requirements.

- (1) If the Event includes use of fireworks, in advance of the Event, the Applicant shall obtain a fireworks permit from the City’s Fire Department. The Applicant shall comply with all applicable state and local laws regarding the use of fireworks.
- (2) The Applicant shall provide sanitary facilities of the type and in a sufficient number specified by the requirements established by the City’s Department of Sustainable Development.
- (3) The Applicant shall coordinate with the City’s Department of Sustainable Development to schedule appropriate City staff to conduct electrical inspections of all electrical facilities, whether power is supplied by local utilities or is self-provided by generator systems. Prior to the Event, the Applicant shall permit the City staff to conduct electrical inspections of all electrical facilities.
- (4) Prior to the Event, the Applicant shall coordinate with the City’s Department of Transportation and Mobility who shall review the Event application and determine necessary parking requirements.
- (5) If the Event includes the sale or distribution of any food or beverages, prior to the Event, the Applicant shall comply with all applicable State, County and City health code requirements. This shall be evidenced by a permit by the appropriate entity.
- (6) If the Event includes use of tents, awnings or canopies, in advance of the Event, the Applicant shall submit current flameproof certificates to the City’s Fire Department. The Applicant shall not hold or sponsor the Event until the Fire Department has provided written approval of the use of any tents, awnings, or canopies.
- (7) The Applicant shall pay for the expense of all City services provided as a result of the Event identified by City staff prior to the Event. In advance of the Event, the Applicant shall submit a written plan to the City Police Department that regards crowd control and traffic direction. The Applicant shall not hold or sponsor the Event until the Police Department has provided written approval of the Applicant’s plan. The Applicant shall bear the cost of staff necessary to implement the crowd control and traffic direction plan. Police costs shall be exempt from prior notice requirements.

- (8) In advance of the Event, the Applicant shall submit a written plan to the City's Fire Department that regards Fire safety and EMS. The Applicant shall not hold or sponsor the Event until the Fire Department has provided written approval of the Applicant's plan. The Applicant shall bear the cost of staff necessary to implement the fire safety and EMS plans. Fire and EMS costs shall be exempt from prior notice requirements.
- (9) In advance of the Event, the Applicant shall submit a written plan to the City Manager's Office that indicates the proposed location of any temporary structure, such as a barricade, fence, tent, concession stand, ticket booth, and grandstand. The written plan shall include information about the planned removal of any temporary structure after the Event. The Applicant shall not hold or sponsor the Event or erect any temporary structure until the City Manager's Office has provided written approval of the Applicant's temporary structure plan. The Applicant shall bear the cost necessary to implement the temporary structure plan.
- (10) Pursuant to Section 16-154(1)(b) of the Code of Ordinances of the City of Fort Lauderdale, special event permittees are prohibited from using polystyrene products, or utilizing polystyrene food and beverage packaging while serving or preparing food or beverages, or providing polystyrene products to anyone while operating or located on City facilities or City property. The City may revoke the special event permit immediately if this section is violated. This subsection shall not apply to expanded polystyrene food and beverage packaging that was packaged outside of the City and sealed prior to receipt by the special event permittee.

4. Outdoor Event Site.

The City does not warrant that the Event site will be available during the approved Event period. Further, no such warranty is granted as to the suitability of the Event site for the particular event activity. Any and all event sites may be subject to change and/or relocation upon the written direction of the City Manager or his/her designee.

5. Insurance.

As a condition precedent to the effectiveness of this Agreement, during the term of this Agreement, including setup and breakdown periods, and during any renewal or extension term of this Agreement, the Applicant, at its sole expense, shall provide insurance of such types and with such terms and limits as noted below. Providing proof of and maintaining adequate insurance coverage are material obligations of the Applicant. The Applicant shall provide the City a certificate of insurance evidencing such coverage. The Applicant's insurance coverage shall be primary insurance for all applicable policies. The limits of coverage under each policy maintained by the Applicant shall not be interpreted as

limiting the Applicant's liability and obligations under this Agreement. All insurance policies shall be through insurers authorized or eligible to write policies in the State of Florida and possess an A.M. Best rating of A-, VII or better, subject to approval by the City's Risk Manager.

The coverages, limits, and/or endorsements required herein protect the interests of the City, and these coverages, limits, and/or endorsements shall in no way be relied upon by the Applicant for assessing the extent or determining appropriate types and limits of coverage to protect the Applicant against any loss exposures, whether as a result of this Agreement or otherwise. The requirements contained herein, as well as the City's review or acknowledgement, are not intended to and shall not in any manner limit or qualify the liabilities and obligations assumed by the Applicant under this Agreement.

The following insurance policies and coverages are required:

Commercial General Liability

Coverage must be afforded under a Commercial General Liability policy with limits not less than:

- \$1,000,000 each occurrence and \$2,000,000 aggregate for Bodily Injury, Property Damage, and Personal and Advertising Injury
- \$1,000,000 each occurrence and \$2,000,000 aggregate for Products and Completed Operations

Policy must include coverage for contractual liability and independent Applicants.

The City, a Florida municipal corporation, its officials, employees, and volunteers are to be covered as an additional insured with a CG 20 26 04 13 Additional Insured – Designated Person or Organization Endorsement or similar endorsement providing equal or broader Additional Insured Coverage with respect to liability arising out of activities performed by or on behalf of the Applicant. The coverage shall contain no special limitation on the scope of protection afforded to the City, its officials, employees, and volunteers.

Liquor Liability

Contractor shall provide evidence of coverage for liquor liability in an amount not less than \$500,000 per occurrence. If the Commercial General Liability policy covers liquor liability (e.g. host or other coverage), the Contractor shall provide written documentation to confirm that coverage already applies to this Agreement.

Business Automobile Liability

Coverage must be afforded for all Owned, Hired, Scheduled, and Non-Owned vehicles for Bodily Injury and Property Damage in an amount not less than \$1,000,000 combined single limit each accident.

If the Applicant does not own vehicles, the Applicant shall maintain coverage for Hired and Non-Owned Auto Liability, which may be satisfied by way of endorsement to the Commercial General Liability policy or separate Business Auto Liability policy.

Workers' Compensation and Employer's Liability

Coverage must be afforded per Chapter 440, Florida Statutes (2024). Any person or entity performing work for or on behalf of the City must provide Workers' Compensation insurance. Exceptions and exemptions will be allowed by the City's Risk Manager, if they are in accordance with Florida Statutes (2024).

The Applicant waives, and the Applicant shall ensure that the Applicant's insurance carrier waives, all subrogation rights against the City, its officials, employees, and volunteers for all losses or damages. The City requires the policy to be endorsed with WC 00 03 13 Waiver of our Right to Recover from Others or equivalent.

The Applicant must be in compliance with all applicable State and federal workers' compensation laws, including the U.S. Longshore Harbor Workers' Act and the Jones Act, if applicable.

Insurance Certificate Requirements

- a. The Applicant shall provide the City with valid Certificates of Insurance (binders are unacceptable) no later than ten (10) days prior to the start of work contemplated in this Agreement.
- b. The Applicant shall provide to the City a Certificate of Insurance having a thirty (30) day notice of cancellation; ten (10) days' notice if cancellation is for nonpayment of premium.
- c. In the event that the insurer is unable to accommodate the cancellation notice requirement, it shall be the responsibility of the Applicant to provide the proper notice. Such notification will be in writing by registered mail, return receipt requested, and addressed to the certificate holder.
- d. In the event the Agreement term or any surviving obligation of the Applicant following expiration or early termination of the Agreement goes beyond the expiration date of the insurance policy, the Applicant shall provide the City with an updated Certificate of Insurance no later than ten (10) days prior to the expiration of the insurance currently in effect. The City reserves the right to suspend the Agreement until this requirement is met.
- e. The Certificate of Insurance shall indicate whether coverage is provided under a claims-made or occurrence form. If any coverage is provided on a claims-made form, the Certificate of Insurance must show a retroactive date, which shall be the effective date of the initial contract or prior.
- f. The City shall be covered as an Additional Insured on all liability policies, with the exception of Workers' Compensation.
- g. The City shall be granted a Waiver of Subrogation on the Applicant's Workers' Compensation insurance policy.

- h. The title of the Agreement, Bid/Contract number, event dates, or other identifying reference must be listed on the Certificate of Insurance.

The Certificate Holder should read as follows:

City of Fort Lauderdale
401 SE 21st Street
Fort Lauderdale, FL 33316

The Applicant has the sole responsibility for all insurance premiums and shall be fully and solely responsible for any costs or expenses as a result of a coverage deductible, co-insurance penalty, or self-insured retention; including any loss not covered because of the operation of such deductible, co-insurance penalty, self-insured retention, or coverage exclusion or limitation. Any costs for adding the City as an Additional Insured shall be at the Applicant's expense.

If the Applicant's primary insurance policy/policies do not meet the minimum requirements, as set forth in this Agreement, the Applicant may provide evidence of an Umbrella/Excess insurance policy to comply with this requirement.

The Applicant's insurance coverage shall be primary insurance as respects to the City, a Florida municipal corporation, its officials, employees, and volunteers. Any insurance or self-insurance maintained by the City shall be non-contributory.

Any exclusion or provision in any insurance policy maintained by the Applicant that excludes coverage required in this Agreement shall be deemed unacceptable and shall be considered breach of contract.

All required insurance policies must be maintained until the contract work has been accepted by the City, or until this Agreement is terminated, whichever is later. Any lapse in coverage shall be considered breach of contract. In addition, Applicant must provide to the City confirmation of coverage renewal via an updated certificate should any policies expire prior to the expiration of this Agreement. The City reserves the right to review, at any time, coverage forms and limits of Applicant's insurance policies.

The Applicant shall provide notice of any and all claims, accidents, and any other occurrences associated with this Agreement to the Applicant's insurance company or companies and the City's Risk Management office, as soon as practical.

It is the Applicant's responsibility to ensure that any and all of the Applicant's independent Applicants and sub-contractors comply with these insurance requirements. All coverages for independent Applicants and sub-contractors shall be subject to all of the applicable requirements stated herein. Any and all deficiencies are the responsibility of the Applicant.

6. Restoration of public property.

If the Event includes use of public property, the Applicant shall be responsible for, and shall maintain, all areas of the public property used. Maintenance means the prompt and complete removal of Event-generated trash or debris and the repair or restoration of any public property that was damaged as a result of the Event. Public property means real and personal property that is not privately owned and includes, but is not limited to, any sidewalk or paved surface, any tree, plant, shrub, bench, light fixture, traffic signal, parking meter, trash barrel or sign.

The City shall inspect the Event site location(s) for damage within twenty-four hours of the conclusion of the Event and the City shall provide the Applicant with a written report of any damage found on public property. The report shall state the cost of repair(s) necessary to restore the public property. Within fourteen days of the Applicant's receipt of this report the Applicant shall pay the cost of repair or challenge the City's report by a writing addressed to the City Manager or his/her designee. Resolution of any such challenge shall be made by the City Manager; the Applicant agrees to abide by the City Manager's decision.

7. Reimbursement of expenses.

Should the City incur expenses as a result of the Event, the City shall provide the Applicant with an invoice of expenses. Within fourteen days (14) of the Applicant's receipt of any invoice, the Applicant shall pay the invoice or challenge the City's invoice by a writing addressed to the City Manager or his/her designee. Resolution of any such challenge shall be made by the City Manager and the Applicant agrees to abide by the City Manager's decision.

8. Public Records.

This agreement and any other documents pertinent to this Agreement is subject to the public records disclosure as prescribed in Chapter 119, Florida Statutes (2024), and as may be amended or revised, or as otherwise provided by law. **IF THE APPLICANT HAS QUESTIONS REGARDING THE APPLICATION OF CHAPTER 119, FLORIDA STATUTES (2024), TO APPLICANT'S DUTY TO PROVIDE PUBLIC RECORDS RELATING TO THIS AGREEMENT, CONTACT THE CUSTODIAN OF PUBLIC RECORDS AT CITY CLERK'S OFFICE, ONE EAST BROWARD BLVD., SUITE 444, FORT LAUDERDALE, FLORIDA 33301, PHONE: 954-828-5002, EMAIL: PRRCONTRACT@FORTLAUDERDALE.GOV.**

9. Notices.

(a) Whenever it is provided herein that notice of default, demand, request or other communication shall or may be given to, or served upon, either of the parties by the other, or either of the parties shall desire to give or serve upon the other any notice of default, demand, request or other communication with respect hereto or with respect to any matter set forth in this Agreement or any Assumption Agreement, each such notice of default, demand, request or other communication shall be in writing and any law or statute to the contrary notwithstanding shall not be effective for any purpose unless the same shall be given by hand delivery, or by a nationally recognized overnight courier, or by mailing the same by registered or certified mail, postage prepaid, return receipt requested, addressed to the party at the address set forth below, or at such other address or addresses and to such other person or firm as Applicant may from time to time designate by notice as herein provided.

(b) All notices of default, demands, requests or other communications hereunder shall be deemed to have been given or served for all purposes hereunder upon receipt if by hand delivery, or upon one (1) business day after deposit with such overnight courier as required above, or upon two (2) business days after deposit with the United States mail, postage prepaid, in the manner aforesaid, provided, however, that for any distance in excess of five hundred (500) miles, air mail service or Federal Express or similar carrier shall be utilized, if available.

AS TO CITY: Susan Grant
Acting City Manager
City Fort Lauderdale
101 NE 3rd Ave, Suite 2100
Fort Lauderdale, FL 33301

With a copy to: Thomas J. Ansbro
City Attorney
City of Fort Lauderdale
1 East Broward Blvd., Suite 1320
Fort Lauderdale, Florida 33301

AS TO APPLICANT: Two Friends, Inc.
ATTN: Robert Sherman, CEO
1536 Cordova Road
Fort Lauderdale, FL 33316

10. Authority of the City of Fort Lauderdale City Manager.

The City of Fort Lauderdale City Manager or his/her designee, shall have the authority to suspend all or any part of the Event when the City Manager or his/her designee determines that the Event, or its attendees, or its spectators, pose(s) a threat to the public

health, safety, or welfare. The City Manager also reserves the right to immediately revoke permission, suspend, modify or terminate the Event or any portion thereof upon his/her written determination or to the extent any term or condition of this Agreement is violated.

11. Compliance with laws.

- (1) The Applicant shall at all times comply with all federal and state laws or statutes, and with the rules, regulations, and ordinances of City and any other governmental agency having jurisdiction including, but not limited to, those relating to noise, building, zoning, gambling, fire protection, liquor regulation, and hours of operation. The Applicant shall further take all precautions and use extreme care to conduct its operations in a safe and prudent manner with respect to its agents, employees and visitors to its Event.
- (2) The Applicant shall comply with the applicable sections of the Americans with Disabilities Act of 1990 (42 U.S.C. 126), which prohibits discrimination of handicapped individuals by denying them the right to participate in or benefit from the services provided at the Event. The Applicant understands that it is responsible for compliance with this Act. The Applicant guarantees that individuals with disabilities will be able to attend, enter, and use all the facilities at the Event.
- (3) The Applicant agrees to secure and pay for all licenses and permits required by any governmental agency having jurisdiction, including City. If the Event includes the use of any item that is or that may be protected from infringement, such as but not limited to copyrights, patents and trademarks, the Applicant shall, in advance of the Event, provide City with documentation that shows that the Applicant has obtained the applicable license, permit or permission and that all associated all fees have been paid in full. The provisions of this paragraph apply specifically, but not exclusively, to ASCAP, BMI, SESAC, and any other similar organization that may require written permission and payment of a fee for use of protected material.

12. Indemnification.

Applicant shall protect and defend at Applicant's expense, counsel being subject to the City's approval, and indemnify and hold harmless the City and the City's officers, employees, volunteers, and agents from and against any and all losses, penalties, fines, damages, settlements, judgments, claims, costs, charges, expenses, or liabilities, including any award of attorney fees and any award of costs, in connection with this Event or arising directly or indirectly out of any act or omission by the Applicant or by any officer, employee, agent, invitee, subcontractor, or sublicensee of the Applicant. The provisions

and obligations of this section shall survive the expiration or earlier termination of this Agreement.

13. Limitation of Liability.

- (1) The City desires to enter into this Agreement only if in so doing the City can place a limit on the City's liability for any cause of action for money damages due to an alleged breach by the City of this Agreement, so that its liability for any such breach never exceeds the sum of \$100.00. Applicant hereby expresses its willingness to enter into this Agreement with Applicant's recovery from the City for any damage action for breach of contract or for any action or claim arising from this Agreement to be limited to a maximum amount of \$100.00.
- (2) Accordingly, and notwithstanding any other term or condition of this Agreement, Applicant hereby agrees that the City shall not be liable to Applicant for damages in an amount in excess of \$100.00, for any action for breach of contract or for any action or claim arising out of this Agreement. Nothing contained in this paragraph or elsewhere in this Agreement is in any way intended to be a waiver of the limitation placed upon City's liability as set forth in Section 768.28, Florida Statutes (2024).

14. Transfer of Rights.

To the extent this Agreement creates rights that vest in the Applicant, the Applicant shall not transfer any rights to any other individual or entity.

15. Venue.

This Agreement shall be interpreted and construed in accordance with the laws of the State of Florida and shall inure to and be binding upon the parties, their successors and assigns. Venue for any action brought in state court shall be in Broward County, Florida. Venue for any action brought in Federal Court shall be in the Southern District of Florida, Fort Lauderdale Division. The parties consent to the personal jurisdiction of the aforementioned courts and irrevocably waive any objections to said jurisdiction.

16. Incorporation.

This Outdoor Event Agreement, together with the attached Schedule One and Site Map (if applicable), constitute the whole of the Agreement between the parties. The written approvals issued by the various City departments or staff members and the various documents submitted by the Applicant, including the application, are supplemental to this Agreement. In the event of a conflict, the terms of this Agreement control.

17. Anti-Human Trafficking.

As a condition precedent to the effectiveness of this Agreement, the Applicant shall provide the City with an affidavit on a form approved by the City and signed by an officer or a representative of the Applicant under penalty or perjury attesting that the Applicant does not use coercion for labor or services as defined in Section 787.06, Florida Statutes (2024), as may be amended or revised.

[REMAINDER OF THIS PAGE INTENTIONALLY LEFT BLANK]

IN WITNESS WHEREOF, the parties hereto have set their hands and seals as of the date first above written.

ATTEST:

CITY OF FORT LAUDERDALE,
a Florida municipal corporation.

DAVID R. SOLOMAN
City Clerk

SUSAN GRANT
Acting City Manager

Approved as to form and correctness:
THOMAS J. ANSBRO, City Attorney

PATRICIA SAINTVIL-JOSEPH
Assistant City Attorney

APPLICANT/SPONSOR

WITNESSES:

TWO FRIENDS, Inc., a Florida for profit corporation.

Witness Signature

By: _____
ROBERT SHERMAN
Chief Executive Officer

Print Name

Witness Signature

Print Name

[CORPORATE SEAL]

STATE OF _____ :
COUNTY OF _____ :

The foregoing instrument was acknowledged before me by means of physical presence or online notarization, this ____ day of _____, 2024, by **ROBERT SHERMAN**, as Chief Executive Officer of **TWO FRIENDS, INC.**, a Florida for profit corporation.

[NOTARY SEAL]

(Signature of Notary Public- State of Florida)

(Print, Type, or Stamp Commissioned Name of Notary Public)

Personally known _____ OR Produced Identification _____
Type of Identification Produced _____

COMPOSITE EXHIBIT A



**CITY OF FORT LAUDERDALE
SPECIAL EVENT APPLICATION**

Date Application Received

8/9/24

Staff Initials **PBH**

Submit **COMPLETED Application, Site Plan, Site Plan Narrative & Application Fee AT LEAST 60 DAYS PRIOR TO YOUR EVENT.** All sections must be completed, application signed and all pages initialed by the applicant. Incomplete applications will be returned to applicant. After you submit the application **with your fee** you will be contacted to meet with the Special Events team to review:

1. Facility/Location requested
2. Compliance with City ordinances
3. Special permits required
4. Other Charges for City Services
5. Security requirements
6. Environmental issues/effects on surrounding areas
7. Maintenance of Traffic Plan

Application Fee (non-refundable)

\$200 - 90 days before event
\$1,000 - 60-89 days before event

Riverwalk District Refundable Compliance/Security deposit

First/Second time event - \$1,500/day
Third/Fourth time event - \$1,000/day
Fifth time or more event - \$500/day
(see Part V: Riverwalk District Outdoor Events)

PART I: EVENT REQUEST

Event Name Southport Raw Bar 50th Anniversary

Purpose of event (check one) Fundraiser Awareness Recreation Other _____

Type of Event Minor Event Intermediate Event Major Event Legacy

Minor Event (Commission approval required) – Sustained attendance of 500 or less with a road closure, music exemption or alcohol.

Administrative Approval – Minor event with sustained attendance of 500 or less with no road closures, music exemptions or alcohol.

Intermediate Event (Commission approval required) - Sustained attendance between 501 & 5,000.

Major event (Commission approval required) – Sustained attendance over 5,000,

Legacy Events – 2+ years in good standing

Expected maximum attendance 300 Expected sustained attendance 150

Has this event been held before? No Yes **List past dates, locations and attendance:**

February 15, 2014- Local public in attendance

Southport Raw Bar 1536 Cordova Rd. Fort Lauderdale, FL 33316

Detailed Description (Activities, Vendors, Entertainment, etc.)

Live band/music with stage, tiki bars, food service, alcohol service, outdoor seating,

outdoor portable restrooms

Location Southport Raw Bar- 1536 Cordova Rd. Fort Lauderdale, FL 33316

Is event located directly on the beach? No Yes *\$500/day fee including setup and breakdown days.

Date and Time	START DATE	END DATE	START TIME	AM/PM	END TIME	AM/PM	ATTENDANCE
SETUP	<u>10/17/24</u>	<u>10/17/24</u>	<u>7:00</u>	<input checked="" type="checkbox"/> <input type="checkbox"/>	<u>11:00</u>	<input checked="" type="checkbox"/> <input type="checkbox"/>	<u>Employees/Crew</u>
EVENT DAY(S)*	<u>10/17/24</u>	<u>10/18/24</u>	<u>11:00</u>	<input checked="" type="checkbox"/> <input type="checkbox"/>	<u>12:00</u>	<input checked="" type="checkbox"/> <input type="checkbox"/>	<u>Public</u>
BREAKDOWN	<u>10/18/24</u>	<u>10/18/24</u>	<u>12:00</u>	<input checked="" type="checkbox"/> <input type="checkbox"/>	<u>4:00</u>	<input checked="" type="checkbox"/> <input type="checkbox"/>	<u>Employees/Crew</u>

*Supply additional information if event times vary or events are on non-contiguous days:

Event will take place for the duration of 10/17/24 starting at 11:00am and finishing at midnight.

Breakdown of event will start post-close.

PART II: APPLICANT

Organization Name Two Friends, Inc. ~~DBA Southport Raw Bar~~

For-Profit Non-profit Private (as registered in Sunbiz) *Submit your Sunbiz registration.

Name of Authorized Signatory Robert B. Sherman Phone 954-806-5636

Federal ID # 59-1480956 Date registered 08/17/1973 State registered in FL

Address 1536 Cordova Rd. City, State, Zip Fort Lauderdale, FL 33316

Email buddynoi@aol.com

Two Authorizing Officials for the Organization

Name Robert B. Sherman Title CEO Phone 954-806-5636

Name Patrick Ferrante Title VP Phone 954-798-2483

Event Coordinator Name Monique A. Dalley Will you be on-site? Yes No

Title Senior Project Manager Phone 954-703-6650 Cell 631-833-5874

E-mail address monique@bombshellpro.com

Additional Contact Name Meredith Lasher Will you be on-site? Yes No

Title President Phone 954-703-6650 Cell 954-240-2819

E-mail address meredith@bombshellpro.com

Event Production Company *If other than applicant Bombshell Productions, Inc.

Contact Name Monique Dalley Phone 954-703-6650 Cell 631-833-5874

E-mail address monique@bombshellpro.com

PART III: EVENT INFORMATION

Admission/Registration No Yes How Much? N/A

Advertising/Promotion No Yes How? N/A

Alcohol for Sale No Yes **Alcohol for Free** No Yes

How will the beverages be controlled & served? (Draft truck, bar tender, beer tub, etc.)

Bartenders

*Provide State of Florida alcohol licenses and \$500,000 of Liquor Liability Insurance 30 days before event.

Amusement Rides No Yes **Bounce Houses** No Yes What type of rides are you planning?

N/A

Name and contact of company N/A

*Florida Bureau of Fair Rides (850) 921-1530 must be contacted 30 days before the event to schedule inspections and final approval of all vendors and rides prior to use.

Electricity No Yes **Generators** No Yes **What size?** TBD
*Generators above a certain size must be permitted.

Company: 4Wall Entertainment License #: _____

Name of electrician: Oswaldo Orta Phone: 954-614-1744

Entertainment No Yes **What type of entertainment will be there? Any notable performers?**
Live band, singer

Fencing & Barricades No Yes **Name & contact of company:**
N/A

*Include proposed fences in your Site Plan & Narrative along with egress and ingress points. An architectural design may be required for maximum occupancy.

Fireworks & Flame Effects No Yes **Name & contact of company:**
N/A

*A permit and Fire Watch is required for all pyrotechnics displays. Contact firemarshal@fortlauderdale.gov or FireSpecialEvents@fortlauderdale.gov

Food Vendors No Yes **Food Trucks** No Yes **Cooking On Site** No Yes
* State Health Department at (954) 397-9366 must be notified 10 days prior to event. All Food Vendors must be inspected by the Fire Rescue Department at (954) 828-5080 to ensure compliance prior to serving food. A fire extinguisher is required for each food booth. If a propane tank is used for a fuel source, it must be secured on the outside of the booth. Inspections during non-working hours cost will cost \$75 per hour.

Music No Yes **Soundproofing equipment?** No Yes
What music format(s) will be used? (amplified, acoustic, recorded, live, MC, DJ, etc.)
Amplified, live, band, DJ, singers

*Amplified music is required to end by 9:00pm (Sunday - Thursday) and 10:00pm on Friday and Saturday

List the type of equipment you will use: (speakers, amplifier, drums, etc)
Speakers, amplifiers, keyboard, drum, DJ mixing equipment

Days & times music will be played: 11am-Midnight

How close is the event to the nearest residence? About 200 feet
*It is the responsibility of the event coordinators/promoter to reach out to businesses within proximity of the event.

Parking Impact No Yes **List parking lots/spaces impacted with dates & times:**
*Snyder Park Fees Parking spaces at Snyder Park will be billed at \$30.00/day per space equaling \$14,100.00 per day.
N/A

*All Parking Spaces that are impacted by an event will be billed to the event organizer through the Transportation & Mobility Dept. and must be paid in full before the event. If you have any parking questions 954-828-3763.

Road Closings No Yes **List roads to be closed with dates & times of closures:** *Road Closures require a Maintenance of Traffic (MOT) Plan through Transportation & Mobility Dept. Contact 954-828-4997 or MOT@fortlauderdale.gov.
N/A

Company Name N/A Contact N/A Phone N/A

Bridge Closings No Yes **Bridge location(s)?** N/A

Date(s) of Closure? N/A Time(s) of Closure? N/A

*Events that impact Andrews Avenue and 3rd Avenue must be approved by Broward County Highway Construction and Engineering Division. For more information call 954-577-4571. Closing a bridge requires submitting the United States Coast Guard issued Bridge Closure Approval Letter with the application for each bridge affected.

Sanitation & Waste

*Recycling must be provided at all City events, facilities & parks. All dumpsters must be removed at the end of the event.

Company Name Universal Trash Contact Nicole Phone 954-601-7735

*All grounds must be cleaned up immediately after completion of event or you will be subject to fees. This includes emptying and re-lining all garbage receptacles. All garbage must be removed from the event site completely. You are responsible for securing recycling services.

Security/Police No Yes **Who is your Police contact for officers & security planning?**

Name N/A Phone N/A

*Security companies and their plans must be approved and you may still be required to hire City Police. See Part IV below.

Security Company N/A Contact N/A Phone N/A

Tents or Canopies No Yes **Quantity & size of each?** *The Site Plan must show the locations and sizes of each canopy or tent. No penetration of ground spike is allowed. All structures must be waterweighted.

(2) 20'x40' tents, (1) 20'x30' tent, (8) 10'x10' tents

Tents larger than 10 x 10 require a permit. Tent permits are obtained through the Development Services Department (DSD) Building Services Division. Contact (954) 828-6520 with any questions. A permit and final inspection is required if there are multiple canopies, if they are going to be used for cooking or if there are Tents with walls.

Company Name Infinite Rentals Contact Madison Phone 305-890-8781

Toilets No Yes *All toilets must be removed within 24 hours. Portable Toilets are regulated by Broward County. Contact the Broward County Environmental Manager at 954-412-7334.

Transportation Plan No Yes

*Events larger than 5,000 people must have an approved Transportation Plan. If you have any questions contact 954-828-3763.

PART IV: SECURITY AND EMERGENCY SERVICES

Your Event may require Security and Emergency Services which will be determined using this application, your Site Plan and Narrative, MOT, transportation plan and any additional information requested during your Special Events meeting.

If Fire Rescue or Police staff are scheduled for the event then a minimum of four (4) hours for each Fire Rescue staff and a minimum of three (3) hours for each Police staff will be charged. Fire Rescue also charges 45 minutes to set up and 45 minutes to break down for each event. If the event is canceled then an event representative must call each department at least 24 hours before the event is expected to begin or the organization will be charged.

The hourly rate and costs for services are invoiced to the Event Coordinator by individual departments (must be paid within 30 days) except for major events where the City will require an escrow. The cost may change after the meeting.

On-site Contact Name Monique Dalley Phone 631-833-5874

Fire Prevention and Emergency Medical Services

Fire Rescue may need to inspect your event or provide services based on your Building Permit, expected attendance and other risk factors such as alcohol, time, day, location, event type or weather. When you complete your Building Permit Form with Development Services Department (DSD) indicate all the permits and inspections you need and immediately pay DSD directly. For questions call the Fire Marshal at (954) 828-6370.

Police

Your event may require security services based on expected attendance and other risk factors such as alcohol, time, day, location, event type or weather. Depending on your event it may be possible to supplement some of the City Police services with a private third-party security company if their security plan is approved by the City Police department. If you want to use a private security company, their proposed security plan must be presented along with their business license and contact information with this event application. The Police will review the plan and inform you if it meets City requirements.

If a Fort Lauderdale Police vehicle is required then a Hold-Harmless Agreement must be signed and Liability coverage of a minimum of one million dollars (\$1,000,000) must be provided.


PART V: RIVERWALK DISTRICT OUTDOOR EVENTS

Riverwalk Fort Lauderdale, Inc. oversees all outdoor events within the Riverwalk District (outlined below) held on public land, public right-of-way and at all City parks including the Riverwalk Park, Esplanade Park, Peter Feldman Park, Hardy Park, Sistrunk Park, Stranahan Park, Smoker Park and Laura Ward Plaza.

Riverwalk Event Requirements:

1. Refundable Security/Compliance deposit (outlined on page 1) made payable to Riverwalk Fort Lauderdale
2. Site Visit
3. Certificate of Insurance for Riverwalk Fort Lauderdale
4. Riverwalk Event Checklist
5. Riverwalk Event Rules & Regulations
6. Other documents as determined based on your application and City requirements

After your application is submitted, contact the Riverwalk Parks Operation Manager at 954- 468-1541 x 205.

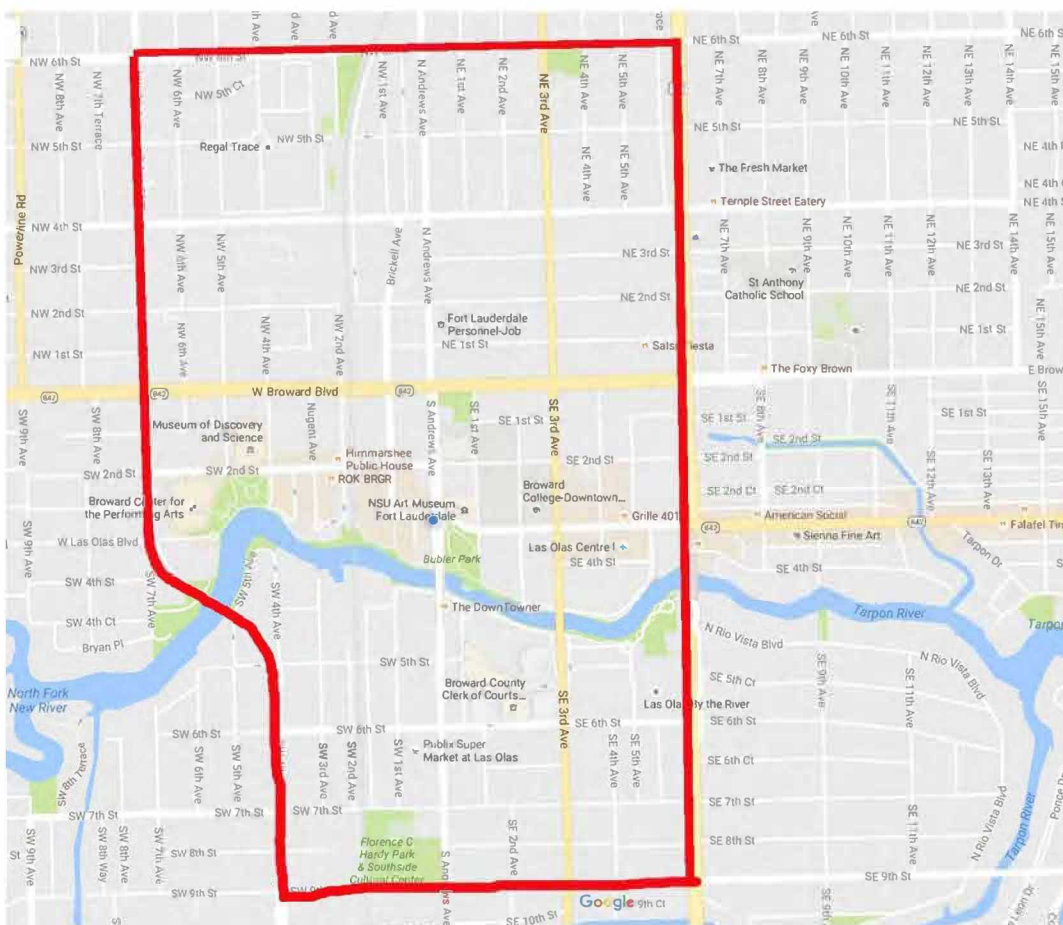

PART VI : APPLICANT'S ACCEPTANCE

The information I have provided on this application is true and complete to the best of my knowledge.

If I have not submitted my application with the necessary plans, within the deadline and according to the rules outlined in the Special Events Manual it may be denied.

Before receiving final approval from the City Commission, I understand that I (and the production company, if applicable) must furnish an original certificate of General Liability insurance naming the City of Fort Lauderdale as additionally insured in the amount of at least one million dollars (\$1,000,000) or greater or two million dollars (\$2,000,000) if bounce houses are part of the event, or as deemed satisfactory by the City Risk Manager, and an original certificate of liquor liability insurance in the amount of five hundred thousand dollars (\$500,000) if alcohol is being served. Other liability insurance and fees may also be required up to thirty (30) days in advance of the event.


I understand that City of Fort Lauderdale Parks and Recreation sponsored activities have precedence over the event requested above and I will be notified if any conflicts arise.

I understand that the City of Fort Lauderdale Police department will determine all security requirements and that the City of Fort Lauderdale Fire Rescue department will determine all fire and Emergency Medical Services requirements.

I understand that any cancelations for City scheduled services must be made by phone to each department representative at least 24 hours before the scheduled event time or the organizer will be liable for any associated fees.

I understand that I may be required to provide a deposit based on historical performance or lack thereof.

I understand that the City has a noise ordinance that my event must follow. I agree to abide by all provisions of the noise control ordinance and understand that my failure to do so may result in a civil citation, a physical arrest, or the shutting down of the event. If at any time during the event it is determined by law enforcement personnel, code enforcement personnel, parks and recreation personnel, or any other city representative that the entertainment or music is causing a noise disturbance, I will be directed to lower the volume to an acceptable level as determined by City staff. If a second noise disturbance arises during the event, I may be directed to shut down the music or entertainment for the remainder of the event.

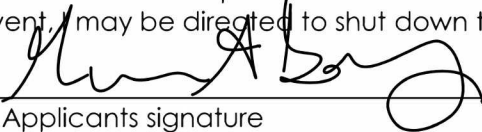

Event Applicants signature

08/09/24

Date

PART VII: SUBMISSION

Email application and plans to: bhenry@fortlauderdale.gov

Include these plans with application for:

1. ALL events - **Event Site Plan & Narrative** – show stages, restrooms, fencing, tents etc.
2. Closed Roads - **Maintenance of Traffic Plan** – show barricades, directions, cones, etc.
3. 5000+ people - **Transportation Plan** – show transportation options for attendees.
4. Security needs – **Security Plan** – detail how event coordinator will manage security.
5. Riverwalk District Events – **Refundable Security/Compliance Deposit** and other documents outlined in Part V: Riverwalk District Outdoor Events.

Mail application fee (payable to **City of Fort Lauderdale**) to:

Brittany Henry, Special Events Coordinator
701 S. Andrews Fort Lauderdale, FL 33316

For assistance or questions about the outdoor event process please contact 954-828-4349 or 954-828-5349.



DEPARTMENT OF FINANCE – PROCUREMENT

ANTI-HUMAN TRAFFICKING AFFIDAVIT

Rev: 1 | Date: 08/06/2024

The undersigned, on behalf of Southport Raw Bar & Restaurant/Two Friends Inc., a Florida (State) Corporation (Type of Entity), ("Nongovernmental Entity"), under penalty of perjury, hereby deposes and says:

- 1. My name is Robert Sherman
2. I am an [checked] officer or [] authorized representative of the Nongovernmental Entity.
3. I attest that the Nongovernmental Entity does not use coercion for labor or services as defined in Section 787.06, Florida Statutes (2024), as may be amended or revised.

Under penalties of perjury, I declare that I have read the foregoing Anti-Human Trafficking Affidavit and that the facts stated in it are true.

Signature of Officer or Representative: [Handwritten Signature]

Name of Officer or Representative: Robert Sherman Title: Owner

Office Address: 1536 Cordova Road Fort Lauderdale, FL 33316

Email Address: Buddynoi@aol.com

Main Phone Number: (954) 525-2526 FEIN No.: 59-1480956

STATE OF Florida
COUNTY OF Broward

Sworn to and subscribed before me by means of [checked] physical presence or [] online notarization, this 18 day of September, 2024, by Robert Sherman.

LINDA FAYE SMITH
Notary Public
State of Florida
Comm# HH279753
Expires 7/26/2026

[Handwritten Signature: Linda Faye Smith]
(Signature of Notary Public - State of Florida)


Linda Faye Smith
Print, Type or Stamp Commissioned Name of Notary Public)

Personally Known [checked] OR Produced Identification []
Type of Identification Produced []

Exhibit B - Schedule 1

Applicant:	Two Friends, Inc.
Event Name:	Southport Raw Bar 50 th Anniversary Party
Date/Time:	Thursday, October 17, 2024 (11:00am – Midnight)
Location:	Southport Raw Bar 1536 Cordova Road, Fort Lauderdale, FL 33316
Set Up Date/Time:	Thursday, October 17, 2024 (7:00am – 11:00am)
Breakdown Date/Time:	Friday, October 18, 2024 (12:00am – 4:00am)
Road Closing:	No
Alcohol:	Yes
Amplified Music:	Thursday, October 17, 2024 (11:00am – Midnight)
Special Permission:	Yes, Amplified Music to be played on Thursday, October 17, 2024, until Midnight.
Insurance Required:	Yes
Banners:	No
Pending Code Violations:	No
Application Fee:	\$1000
Beach Fee:	\$0


Exhibit C - Event Location Map

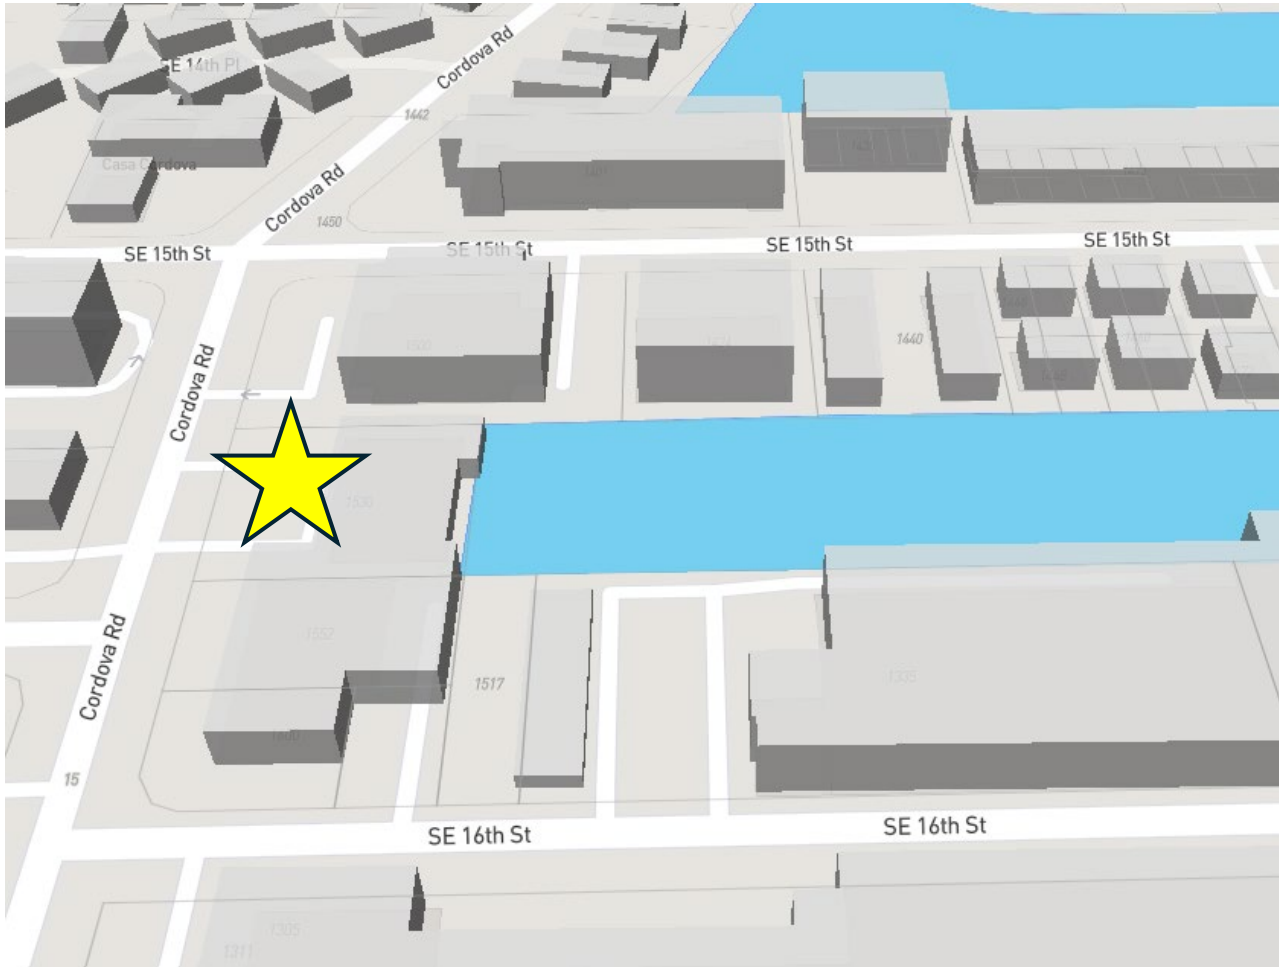

3930 Southport Raw Bar 50th Anniversary Event, Fort Lauderdale

FLOOR PLAN

EXHIBIT D - Event Site Plan

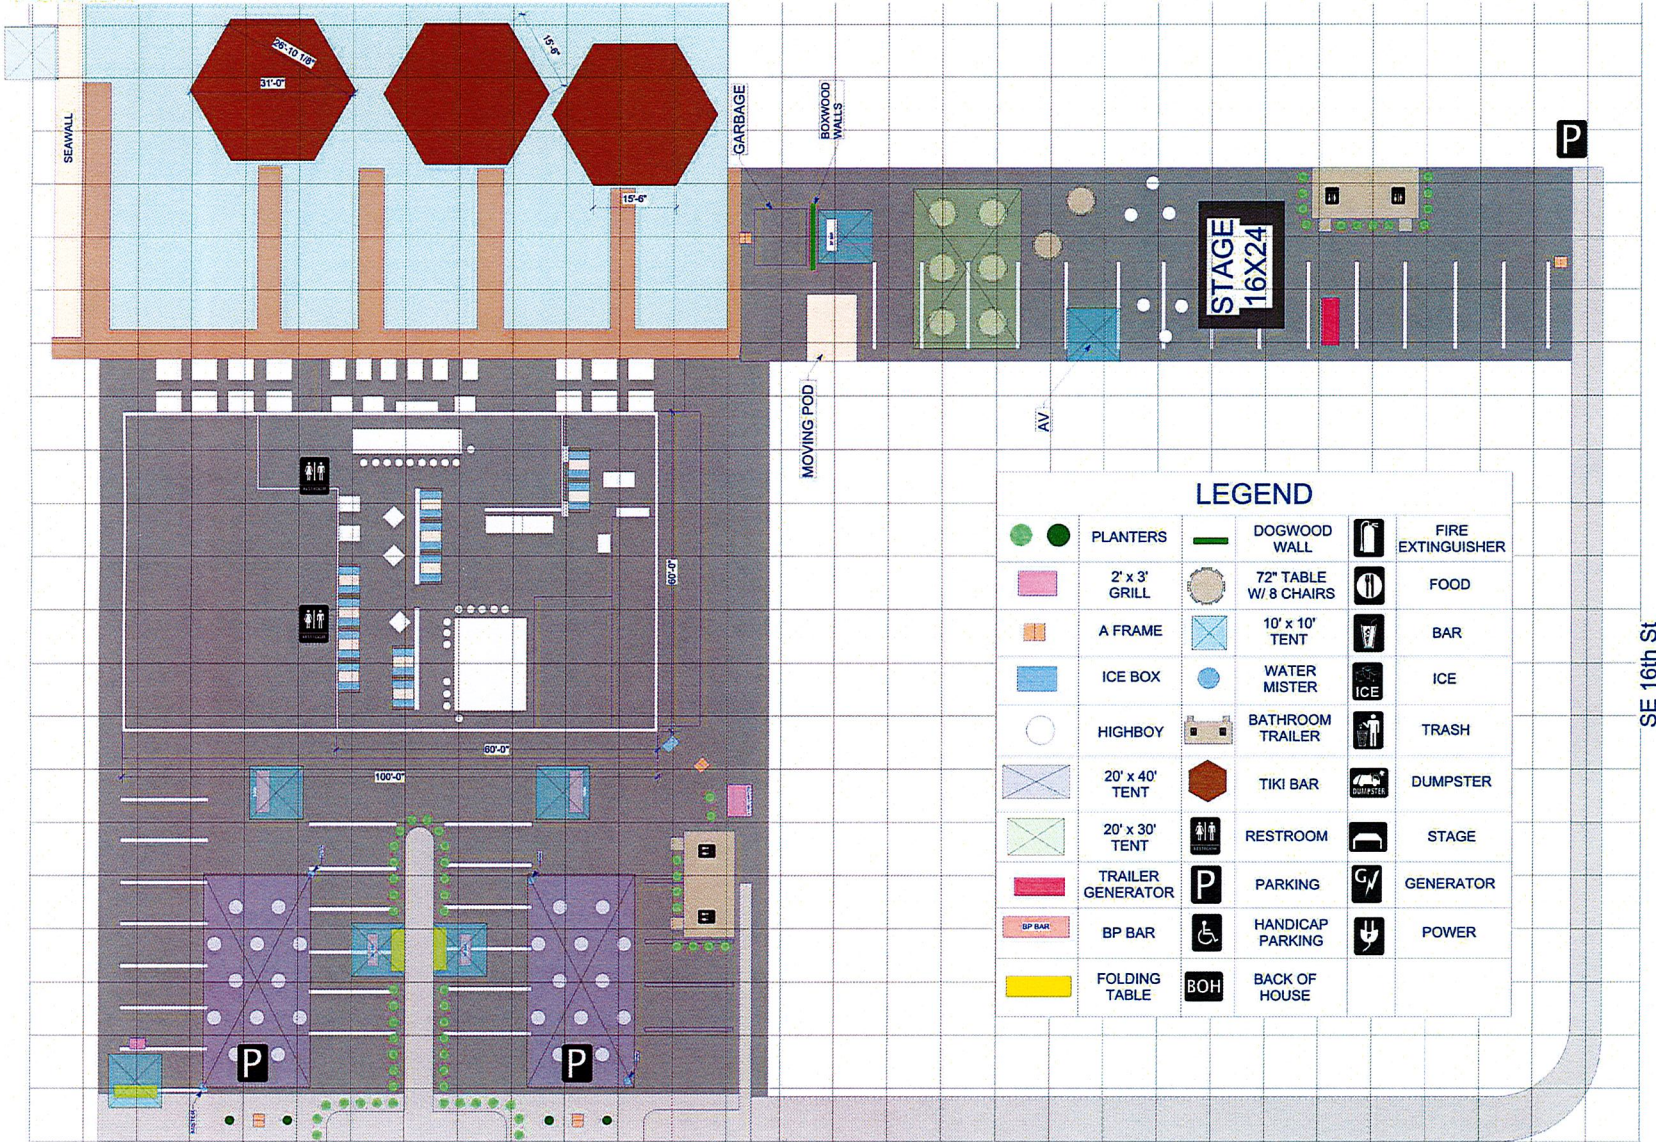

LEGEND

	PLANTERS		DOGWOOD WALL		FIRE EXTINGUISHER
	2' x 3' GRILL		72" TABLE W/ 8 CHAIRS		FOOD
	A FRAME		10' x 10' TENT		BAR
	ICE BOX		WATER MISTER		ICE
	HIGHBOY		BATHROOM TRAILER		TRASH
	20' x 40' TENT		TIKI BAR		DUMPSTER
	20' x 30' TENT		RESTROOM		STAGE
	TRAILER GENERATOR		PARKING		GENERATOR
	BP BAR		HANDICAP PARKING		POWER
	FOLDING TABLE		BACK OF HOUSE		

SHOP - MATERIAL USE

1x4				
2x4				
	PLY	MDO	MDF	BEND
1/4				
3/8				
1/2				
3/4				

FINISH SCHEDULE

--	--	--	--	--

USE

	INDOOR MULTI-USE
--	------------------

DESIGN NOTES:

SHOP NOTES:

SHEET **A2.0**

TITLE **PLAN VIEW - SOUTHPORT RAW BAR**

DRAWN 2/1/2024 JAC

MISSION # **3930**

MISSION 3930 Southport Raw Bar 50th Anniversary Event, Fort Lauderdale

PROJECT MANAGER MD

CLIENT **Southport Raw Bar**

VENUE **Southport Raw Bar**

4 PLAN VIEW
Scale: 3/32" = 1'-0"

CORDOVA RD

WICK BODGE
DIRECTOR OF DESIGN
WICK@BOMBHELLPRO.COM
400 9th Street, Fort Lauderdale, FL 33311
954-763-9634

BOMBHELL
PRODUCTION + DESIGN + FABRICATION
WWW.BOMBHELLPRO.COM

In accordance with Federal Copyright and Trademark Laws, and accepted professional practices, we kindly request that you do not allow any of these materials to be used, copied, or distributed in any matter whatsoever without the express written permission of Bombshell Productions, Inc.