


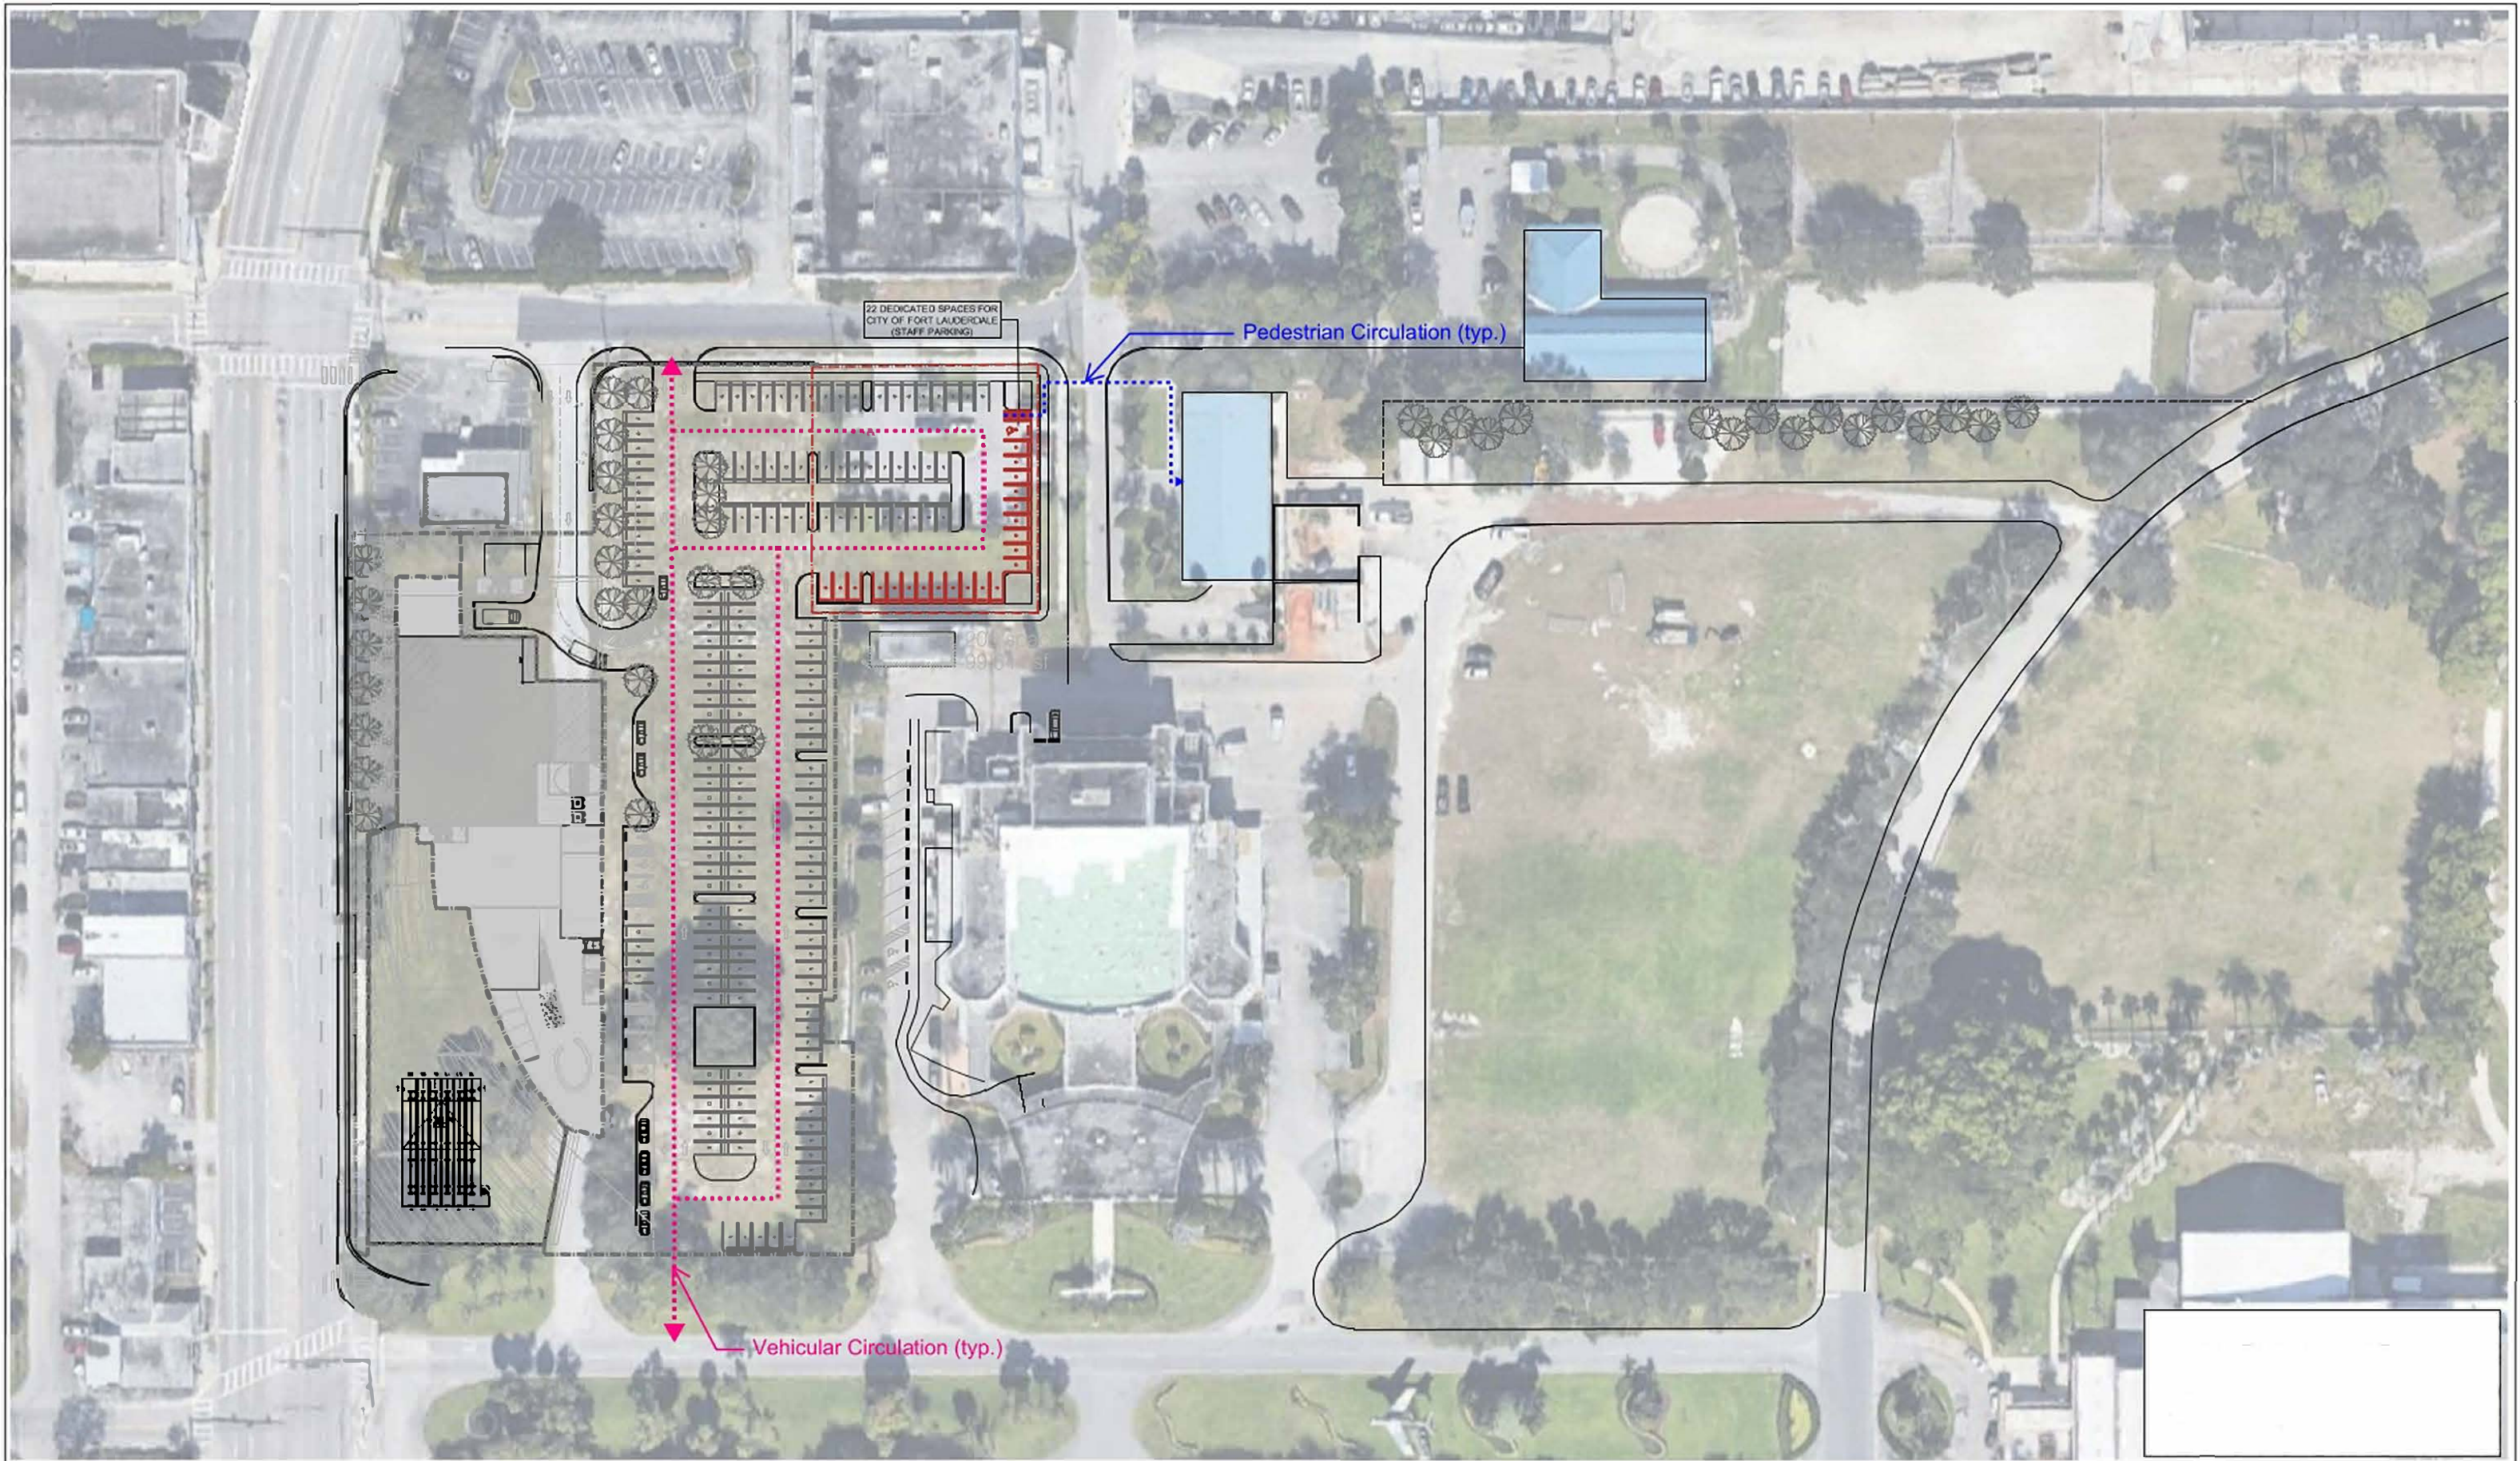

N.T.S

ZYSCOVICH
ARCHITECTS

100 N Biscayne Blvd., 27th Fl
Miami, FL 33132-2304
t 305.372.5222 f 305.577.4521

e info@zyscovich.com
w www.zyscovich.com

CAM 25-0500
Exhibit 3
Page 1 of 1