

FDOT This Certifies that
Sandor Morales
 Has Completed a Florida Department of Transportation Approved
 Temporary Traffic Control (TTC) Advanced (Refresher) Course
 Date Expires: 04/17/2021 Certificate # 27642
 Instructor: Richard Cabrera FDOT Provider #37

ATSSA
 Phone: 540-368-1701
 15 Riverside Parkway Ste.100
 Fredericksburg, VA,
 www.atssa.com
 donna.clark@atssa.com

ATSSA
 SAFER ROADS SAVE LIVES

SSB Safety Systems Barricades Corp.
 Temporary Traffic Control & Protection Services
 6138 NW 74th Ave, Miami 33166
 Tel. (305) 591-2688 Fax. (305) 591-2689
 "The Right Turn For Your Company"

DISTANCE BETWEEN SIGNS


Speed	Spacing (ft.)		
	A	B	C
40 mph or less	200	200	200
45 mph	350	350	350
50 mph	500	500	500
*55 mph or greater	2640	1640	1000

* The ROAD WORK 1 MILE sign may be used and an alternate to the ROAD WORK AHEAD sign and the RIGHT LANE CLOSED 1/2 MILE sign may be used as an alternate to the RIGHT LANE CLOSED AHEAD sign.

** 500' beyond the ROAD WORK AHEAD sign or midway between signs whichever is less

**Table I
 Device Spacing**

Speed (mph)	Max. Distance Between Devices (ft.)			
	Cones or Tubular Markers		Type I or Type II Barricades or Vertical Panels or Drums	
	Taper	Tangent	Taper	Tangent
25	25	50	25	50
30 to 45	25	50	30	50
50 to 75	25	50	50	100

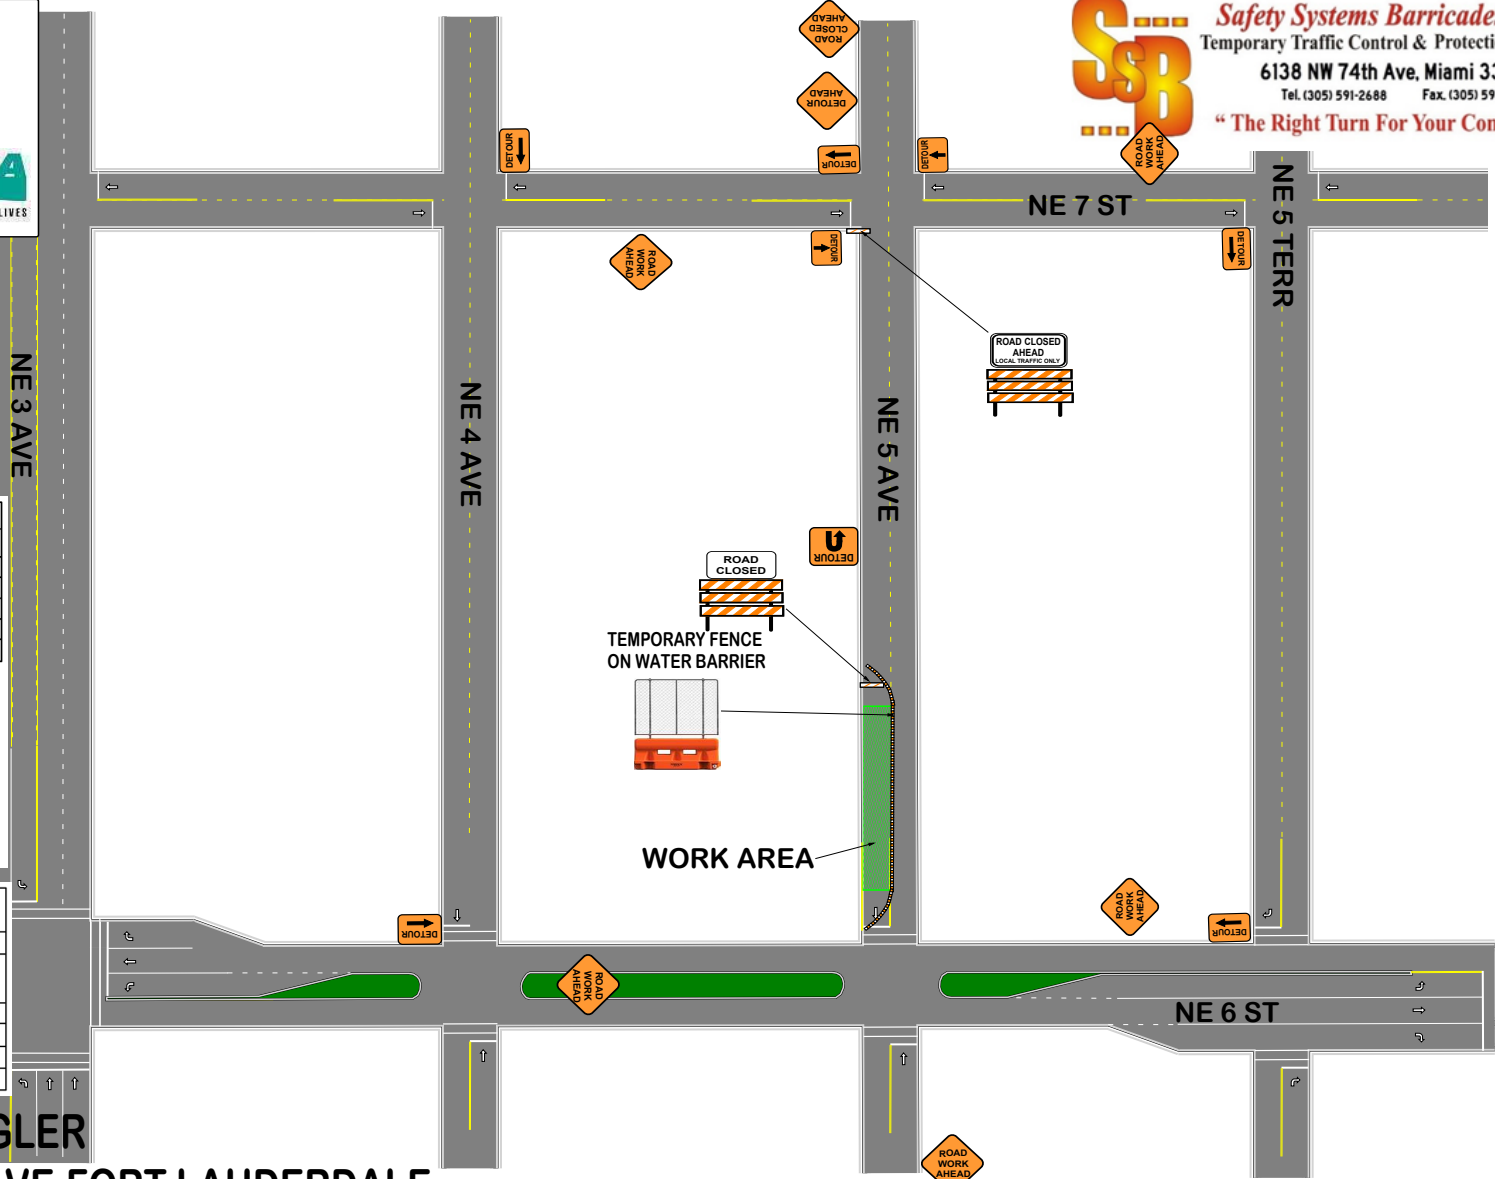

PROJECT: ALTA FLAGLER
ADDRESS: 421 NE 6 AVE, FORT LAUDERDALE

LAST REVISION 5/23/18	COMPANY: JAXI BUILDERS	FDOT FY 2017-18 DESIGN STANDARDS	ROAD CLOSED AND DETOUR	INDEX NO. TA-19	
---------------------------------	----------------------------------	--	-------------------------------	---------------------------	--

DETOUR PLAN