

ALL ABOARD FLORIDA

Fort Lauderdale, FL

OWNER

Florida East Coast Industries
2855 Le Jeune Road, 4th Floor
Coral Gables, Florida 33134

ARCHITECT

SOM

Skidmore, Owings & Merrill LLP
14 Wall Street, New York, NY 10005

ASSOCIATE DESIGNER

Zyscovich Architects
100 N Biscayne Blvd, 27th Floor
Miami, FL 33132 P: 305-372-5222

STRUCTURAL ENGINEER

Ty Lin
110 William Street, 29th Floor
New York, NY 10038

MEPF ENGINEER

TLC Engineering for Architecture
550 N. Westshore Blvd., Suite 435
Tampa, FL 33609

CODE CONSULTANT

CCI
215 West 40th Street, 15th Floor
New York, NY 10018


OWNER'S CIVIL ENGINEER

Chen Moore and Associates
155 South Miami Avenue, Penthouse II-A
Miami, FL 33130

OWNER'S LANDSCAPE ARCHITECT

Craven Thompson & Associates Inc.
3563 NW 53rd Street
Fort Lauderdale, FL 33309

KEYPLAN

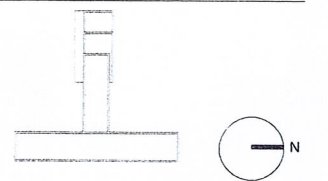

SEAL

**NOT FOR
CONSTRUCTION**


NO.	DATE	DESCRIPTION
2	10 27 14	DRC COMMENTS
1	09 05 14	DRC SUBMITTAL

DRAWING TITLE

AERIAL PHOTO

DRAWING NUMBER

G-005

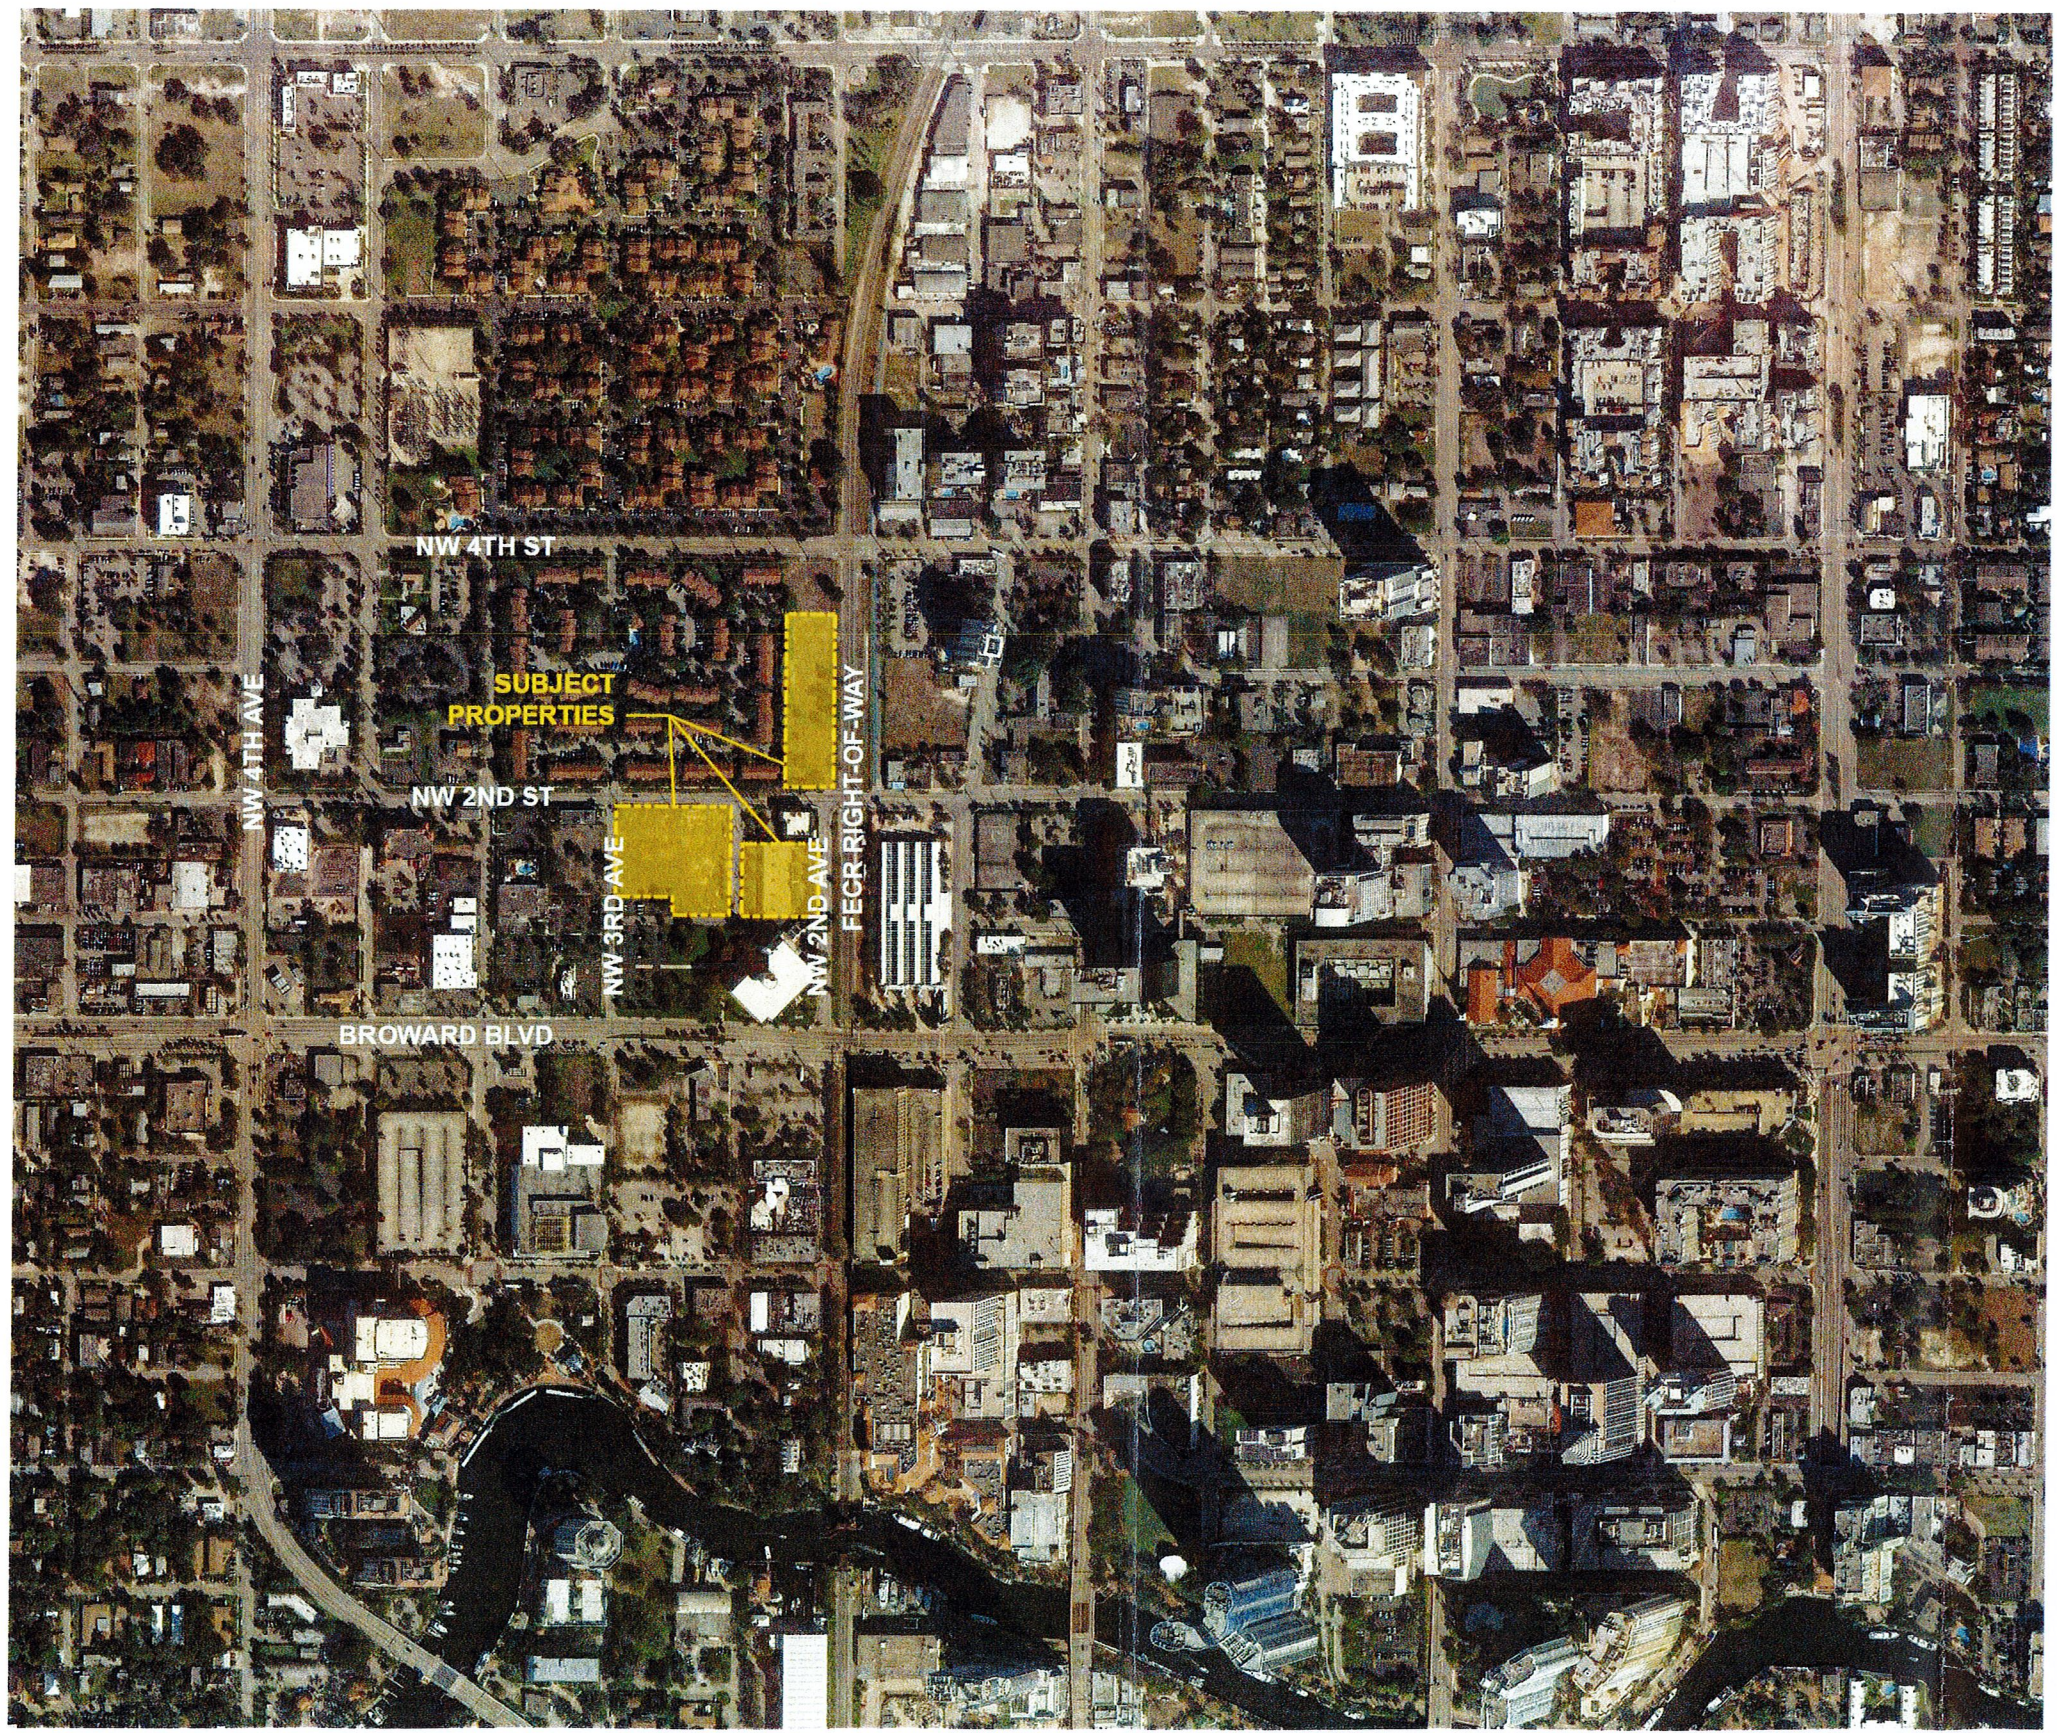

1 | AERIAL PHOTO
SCALE: N.T.S.