

To be setup in accordance with Standard Plans 102-602 & 102-660

TABLE 2 TAPER LENGTH "L"	
Work Zone Speed (mph)	Min. Length (feet)
≤ 40	L = 80'
41 - 45	L = 95'

TABLE 3 WORK ZONE SIGN SPACING "X"	
Work Zone Speed (mph)	Min. Spacing (feet)
≤ 40	X = 200'
41 - 45	X = 250'

TABLE 4 BUFFER LENGTH "B"	
Work Zone Speed (mph)	Min. Length (feet)
25	B = 150'
30	B = 200'
35	B = 250'
40	B = 300'
45	B = 350'
50	B = 400'
55	B = 450'
60	B = 500'
65	B = 550'
70	B = 600'

TABLE 1 CHANNELIZING DEVICE SPACING			
Work Zone Speed (mph)	Max Spacing (feet)	Case of Temporary Taper	Type II Barricades, Flexible Panels, or Drums
≤ 40	25	30	20
41 - 45	25	30	20

Note: When Buffer Length "B" cannot be attained due to geometry constraints, use the greatest length possible, but not more than 150 feet.



TONY@MOTPLANS.COM
 FOOT® This Certifies that
ANTHONY BRITTON SR.
 Has Completed a Florida Department of Transportation Approved
 Temporary Traffic Control (TTC) Advanced (Reflector) Course.
 Date Expires: 03/25/2025 Certificate # K3050
 Instructor: Meach R. Gilmour, FOOT Provider # 110


Memo Florida Safety Council
 Phone: 904-683-1900
 Tallahassee, FL 32311
 info@memoflidasafetycouncil.com

- KEY:**
- Indicates 6' fence with vision screen.
 - Indicates reflective barricade drum with tire ring base.
 - Indicates waterfilled barrier wall with 5' fence panel.
 - Indicates Type III Barricade
 - Indicates Work Zone Signage




nearmap

DETOUR PLAN

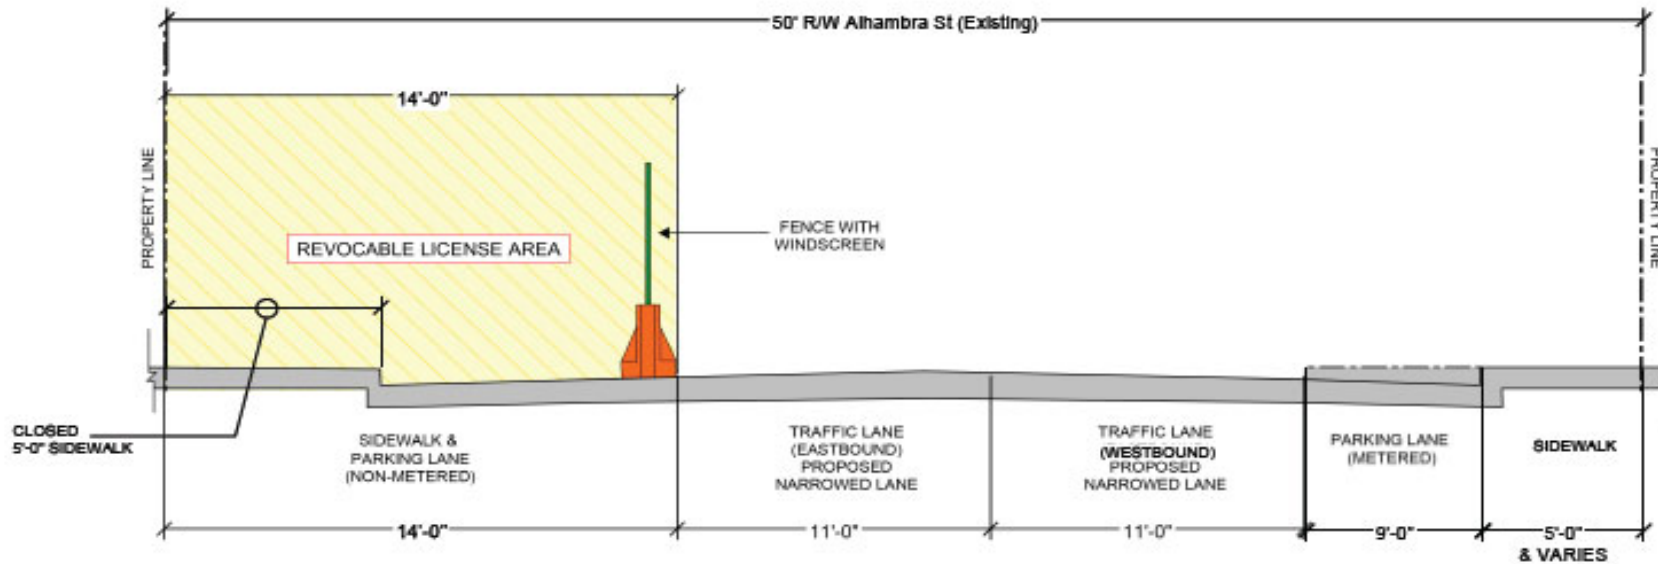

SECTION "A" - ALHAMBRA STREET (LOOKING WEST)

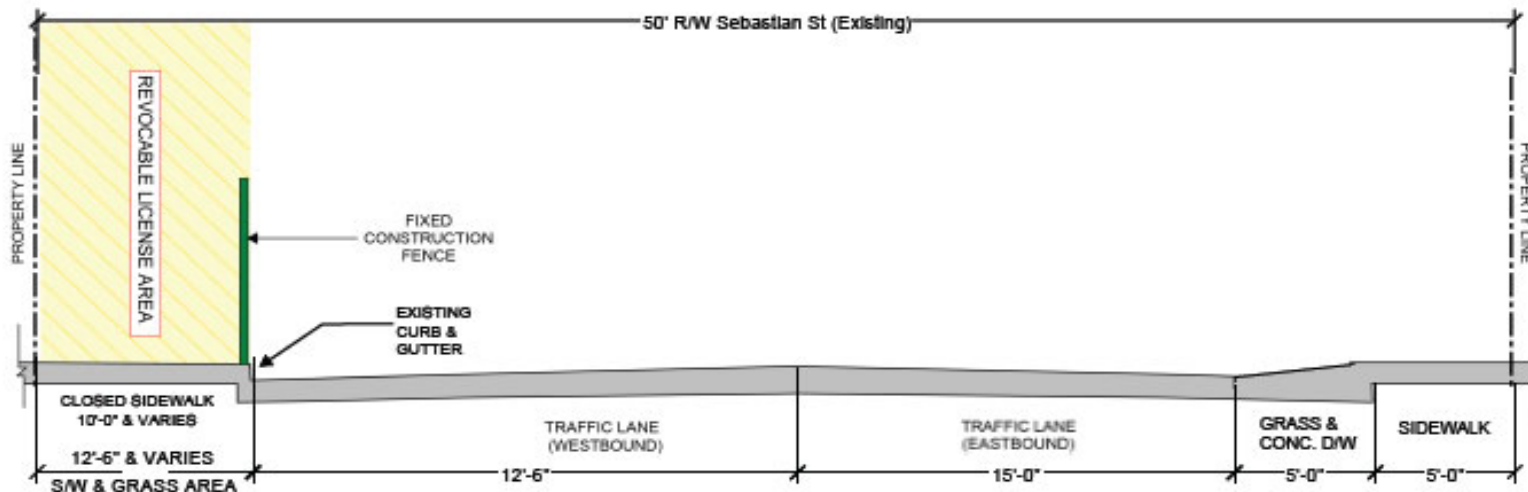

SECTION "B" - SEBASTIAN STREET (LOOKING EAST)



TYPICAL SECTIONS