


CATHY SHELL X:\SYSTEMS\PROJECTS\C2005-076 BROWARD COUNTY DEEPENING PERMIT\ICWW COMBINED\C2005-076-P-DREDGING LOCATION.DWG 7/27/2011 3:39:46 PM

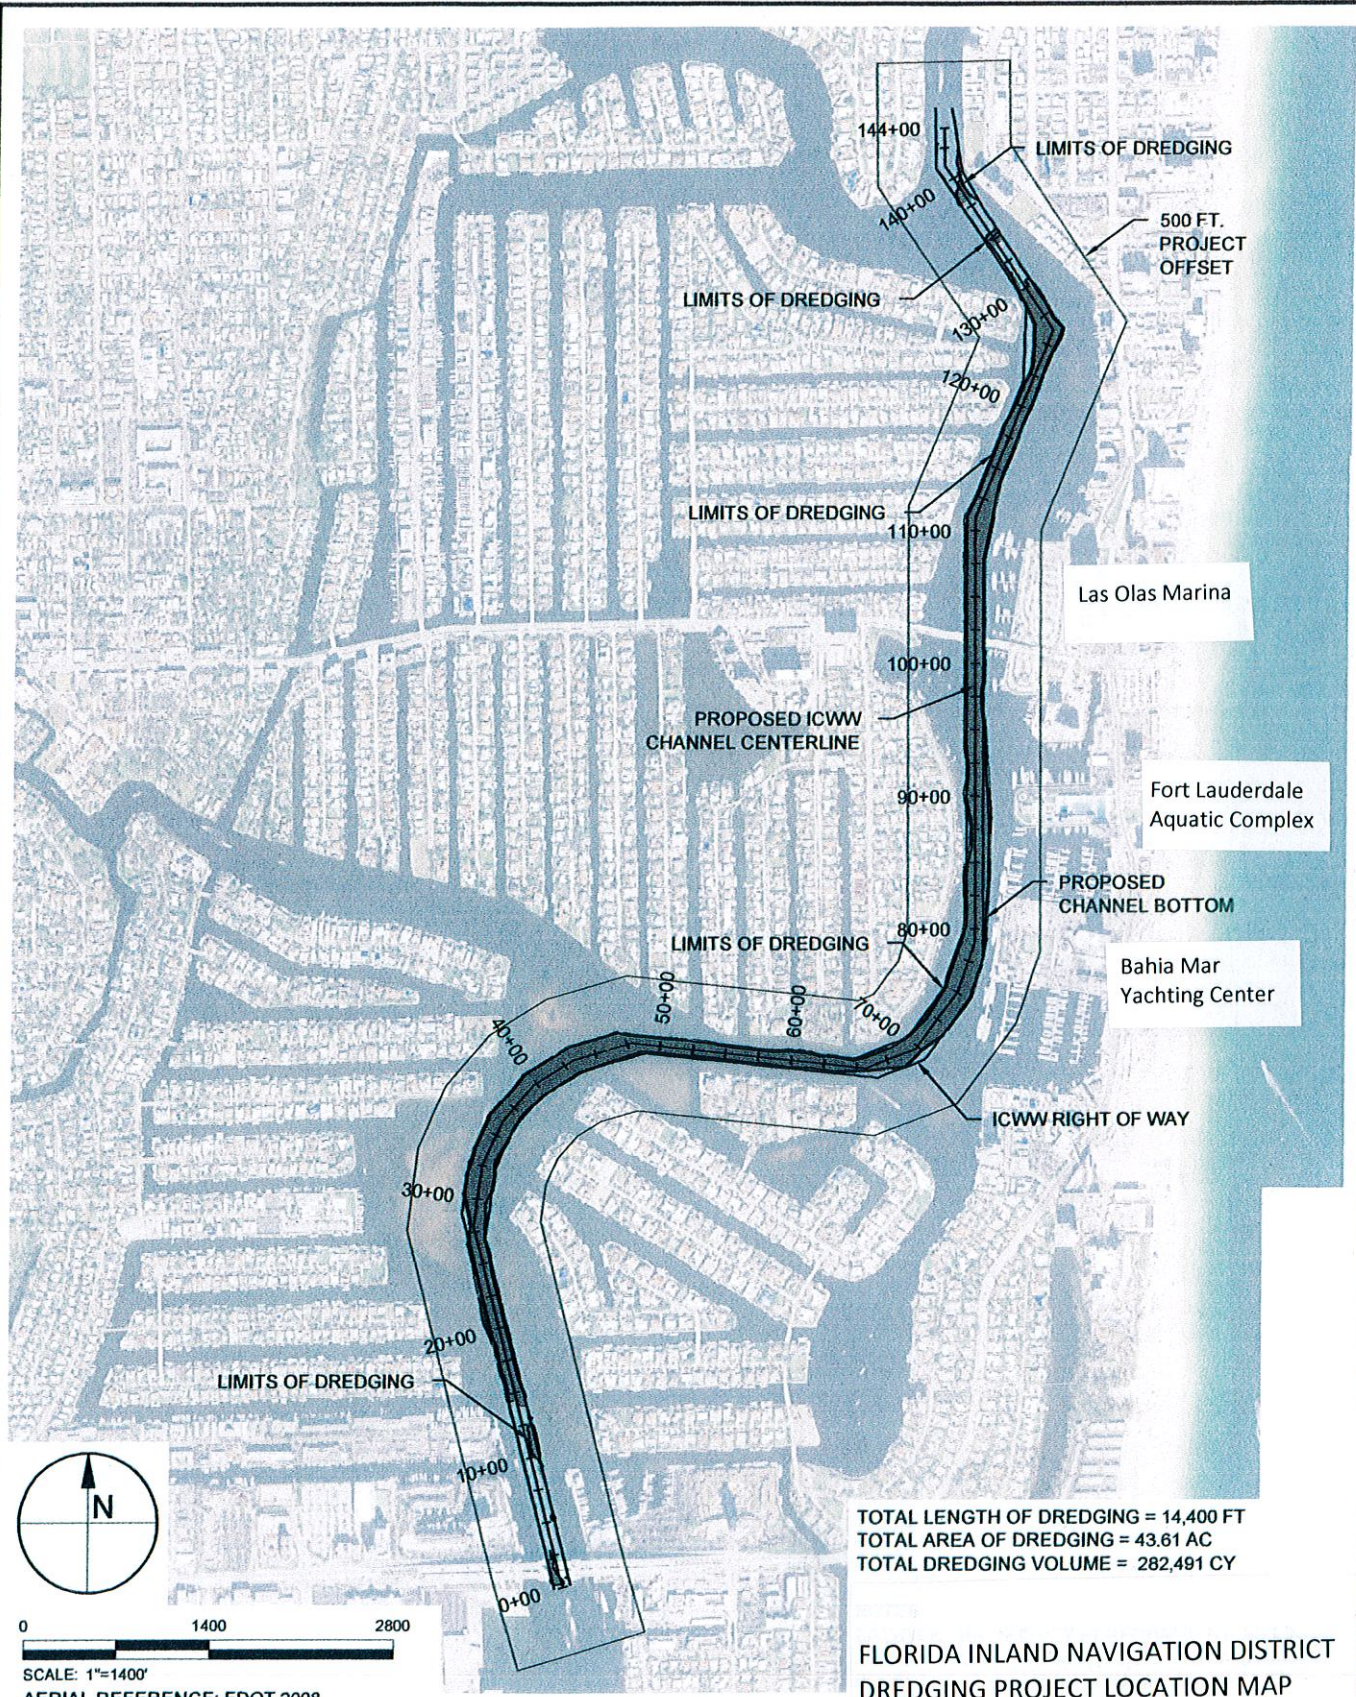

TOTAL LENGTH OF DREDGING = 14,400 FT
 TOTAL AREA OF DREDGING = 43.61 AC
 TOTAL DREDGING VOLUME = 282,491 CY

FLORIDA INLAND NAVIGATION DISTRICT
 DREDGING PROJECT LOCATION MAP

TAYLOR ENGINEERING INC.
 10151 DEERWOOD PARK BLVD.
 BLDG. 300, SUITE 300
 JACKSONVILLE, FL 32256
 CERTIFICATE OF AUTHORIZATION # 4815

FIGURE 2
 PROJECT LOCATION (ICWW CHANNEL)
 FIND BROWARD CO. ICWW DEEPENING PROJECT
 BROWARD COUNTY, FLORIDA

PROJECT C2005-076-07	DRAWN BY RLJ/CAS	SHEET 2 of 25	DATE JULY 2011
-------------------------	---------------------	------------------	-------------------

EXHIBIT - I
 CAM #14-0001
 JANUARY 22, 2014

PRELIMINARY DRAWINGS: THESE DRAWINGS ARE NOT IN FINAL FORM, BUT ARE BEING TRANSMITTED FOR AGENCY REVIEW.