


W. BROWARD BLVD 6FT PREEXISTING FENCING W/ WINDSCREEN

6FT PREEXISTING CHAIN LINK FENCING W/ WINDSCREEN

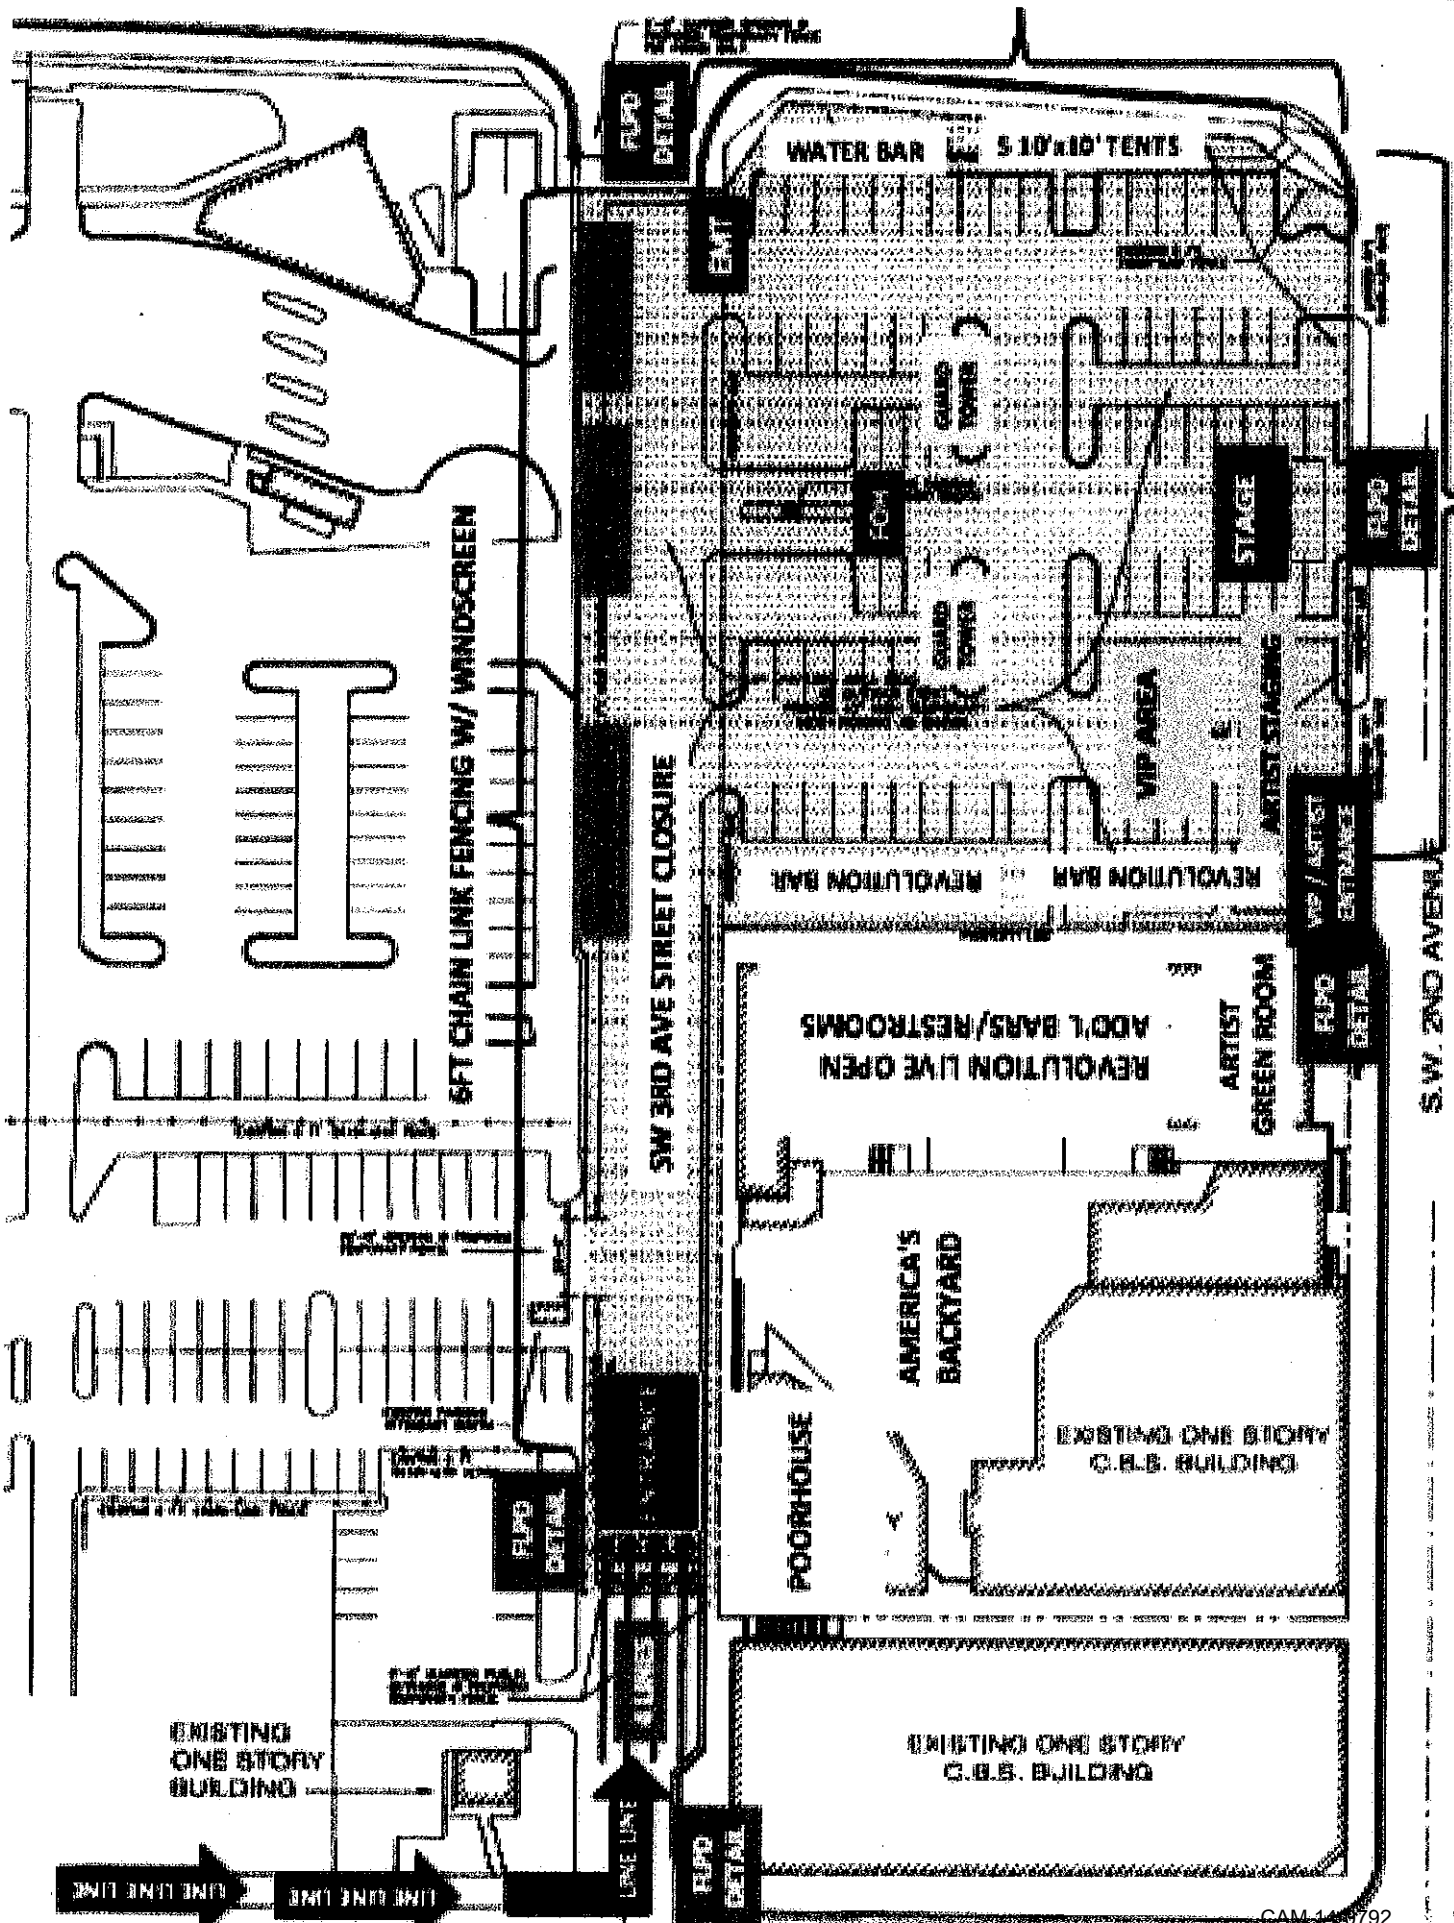

S.W. 2ND STREET