
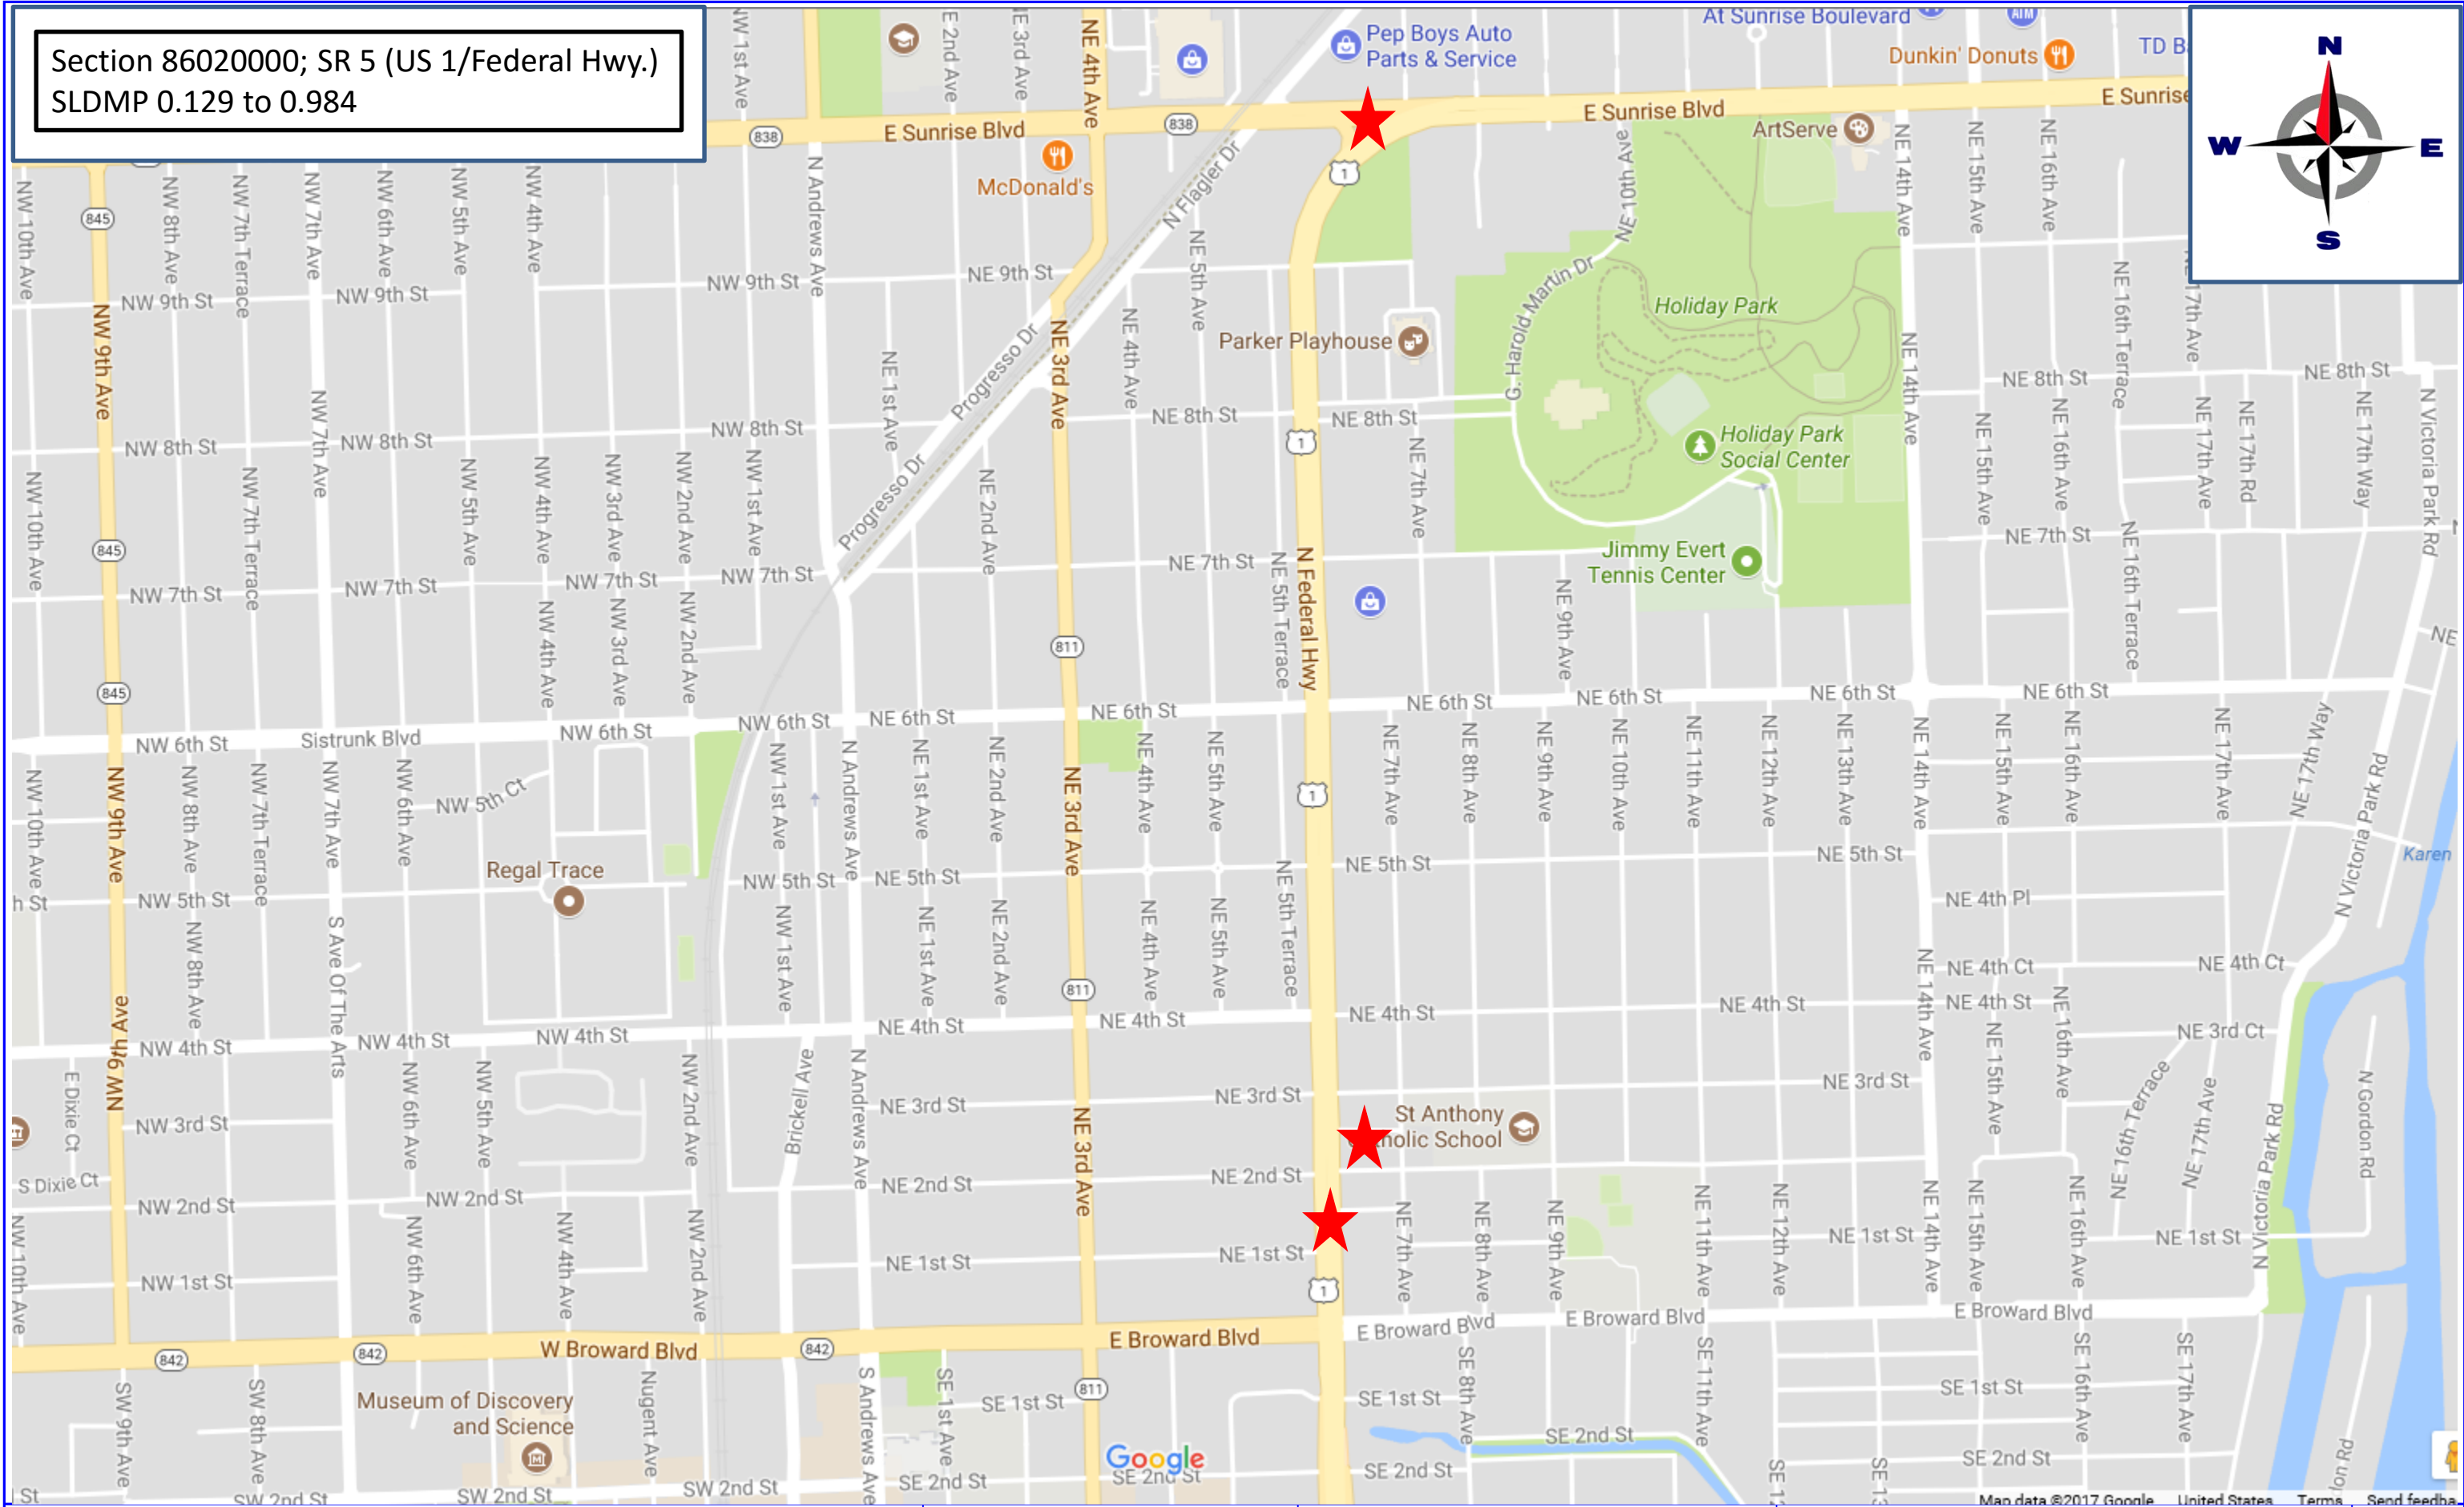


Section 86020000; SR 5 (US 1/Federal Hwy.)
SLDMP 0.129 to 0.984

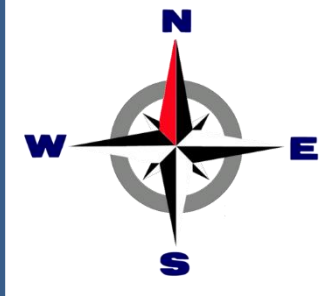

REVISIONS					
DATE	BY	DESCRIPTION	DATE	BY	DESCRIPTION



STUDIES & REGULATIONS
TRAFFIC OPERATIONS
3400 W. COMMERCIAL BLVD.
FORT LAUDERDALE, FL 33309

STATE OF FLORIDA DEPARTMENT OF TRANSPORTATION		
ROAD NO.	COUNTY	FINANCIAL PROJECT ID
SR 5	BROWARD	2282479-52-01

SR 5 (US 1/Federal Hwy) between Broward Blvd.
and Sunrise Blvd.
Fort Lauderdale

SHEET NO. 1
CAM 17-1351
Exhibit 4
Page 1 of 6

Northbound US 1 approaching NE 2nd St

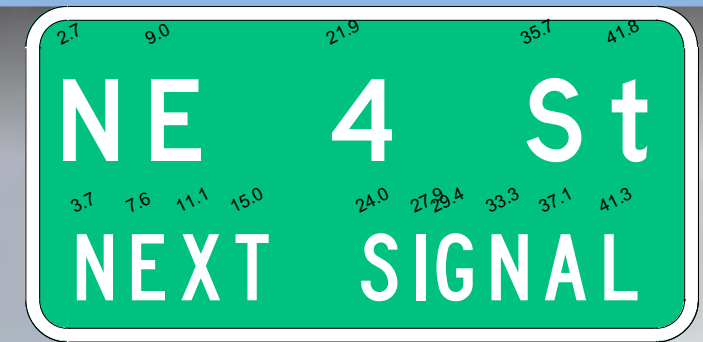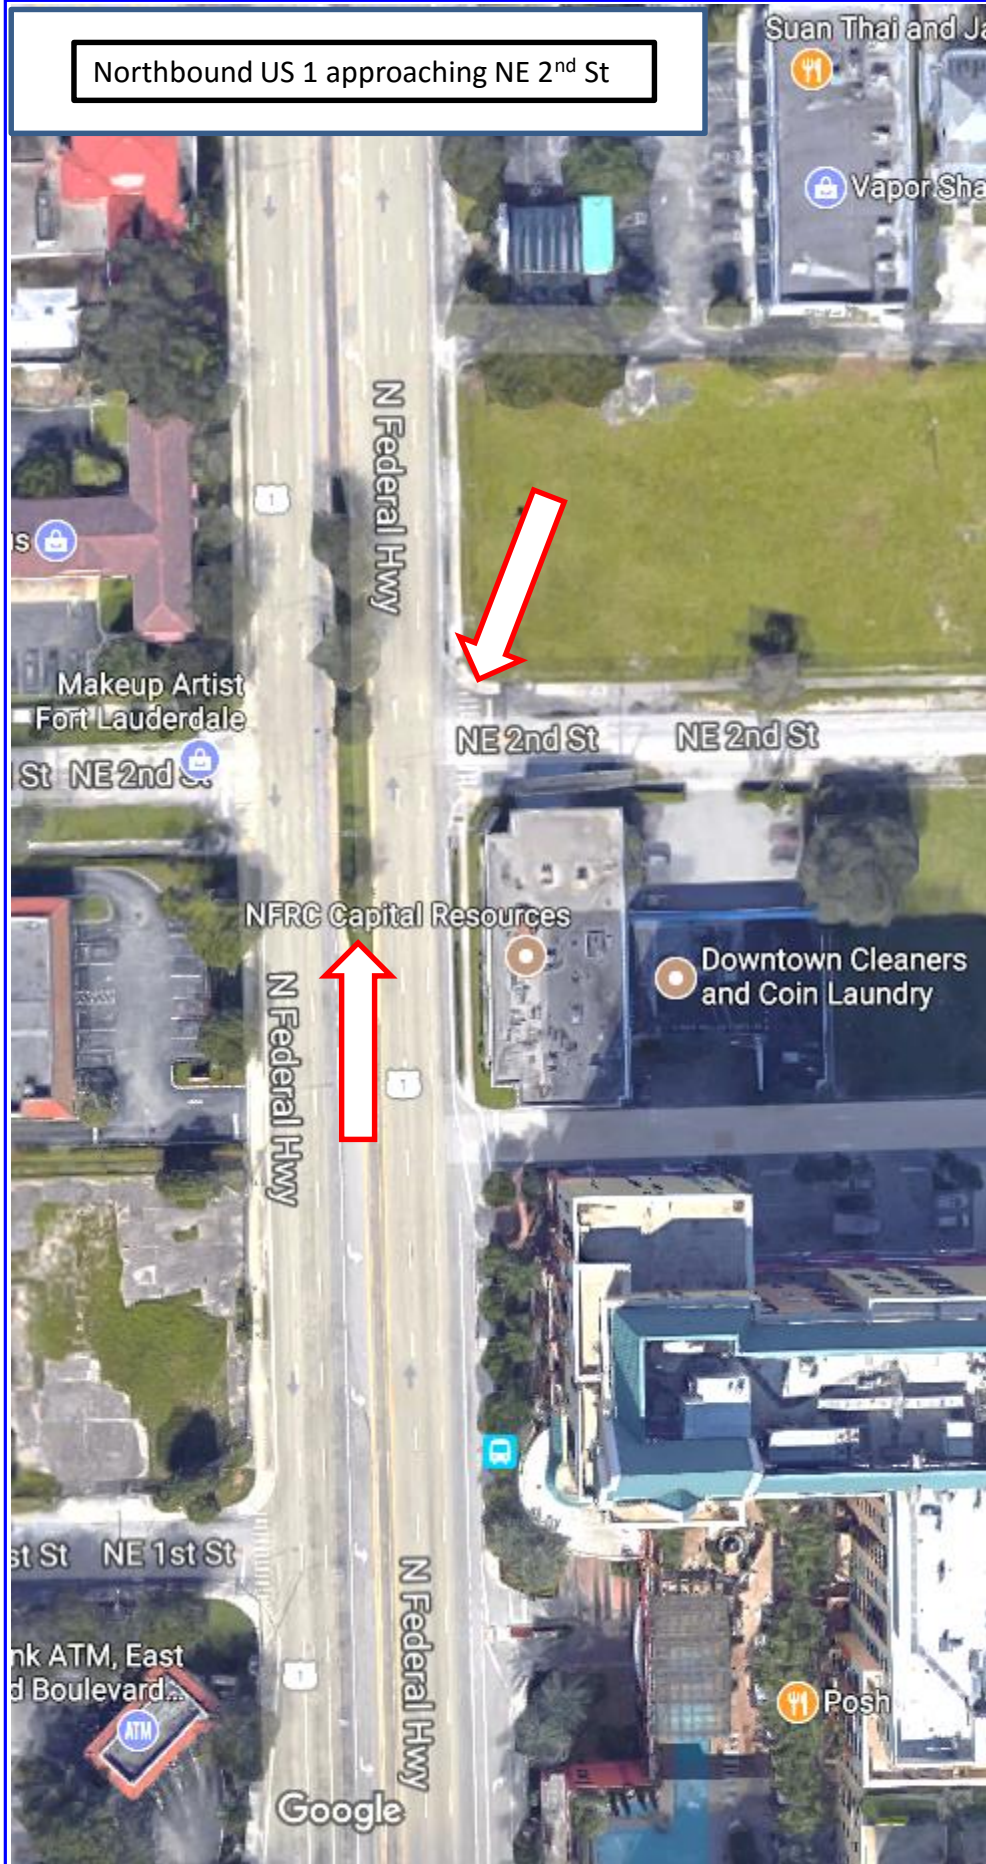

Install a new 'NE 4 St NEXT SIGNAL' sign
Cantilever installation please

Remove existing 'Next Signal' sign



REVISIONS					
DATE	BY	DESCRIPTION	DATE	BY	DESCRIPTION

STUDIES & REGULATIONS
TRAFFIC OPERATIONS
3400 W. COMMERCIAL BLVD.
FORT LAUDERDALE, FL 33309

STATE OF FLORIDA DEPARTMENT OF TRANSPORTATION		
ROAD NO.	COUNTY	FINANCIAL PROJECT ID
SR 5	BROWARD	2282479-52-01

SR 5 (US 1/Federal Hwy) between Broward Blvd.
and Sunrise Blvd.
Fort Lauderdale

SHEET NO. 2
CAM 17-1351
Exhibit 4
Page 2 of 6

Northbound US 1 approaching NE 2nd St

Install 'The Hope and Healing Highway' sign in the median facing northbound traffic.



REVISIONS						STUDIES & REGULATIONS TRAFFIC OPERATIONS 3400 W. COMMERCIAL BLVD. FORT LAUDERDALE, FL 33309	STATE OF FLORIDA DEPARTMENT OF TRANSPORTATION			SR 5 (US 1/Federal Hwy) between Broward Blvd. and Sunrise Blvd. Fort Lauderdale	SHEET NO. 3
DATE	BY	DESCRIPTION	DATE	BY	DESCRIPTION		ROAD NO.	COUNTY	FINANCIAL PROJECT ID		
							SR 5	BROWARD	2282479-52-01		

Southbound US 1 at Sunrise Blvd (SEARSTOWN)



Install 'The Hope and Healing Highway' sign in the median facing southbound traffic



**The Hope
and
Healing Highway**
DESIGNATED BY:
2017 LEGISLATURE OF FLORIDA


REVISIONS					
DATE	BY	DESCRIPTION	DATE	BY	DESCRIPTION

STUDIES & REGULATIONS
TRAFFIC OPERATIONS
3400 W. COMMERCIAL BLVD.
FORT LAUDERDALE, FL 33309

STATE OF FLORIDA DEPARTMENT OF TRANSPORTATION		
ROAD NO.	COUNTY	FINANCIAL PROJECT ID
SR 5	BROWARD	2282479-52-01



SR 5 (US 1/Federal Hwy) between Broward Blvd.
and Sunrise Blvd.
Fort Lauderdale

SHEET NO. 4

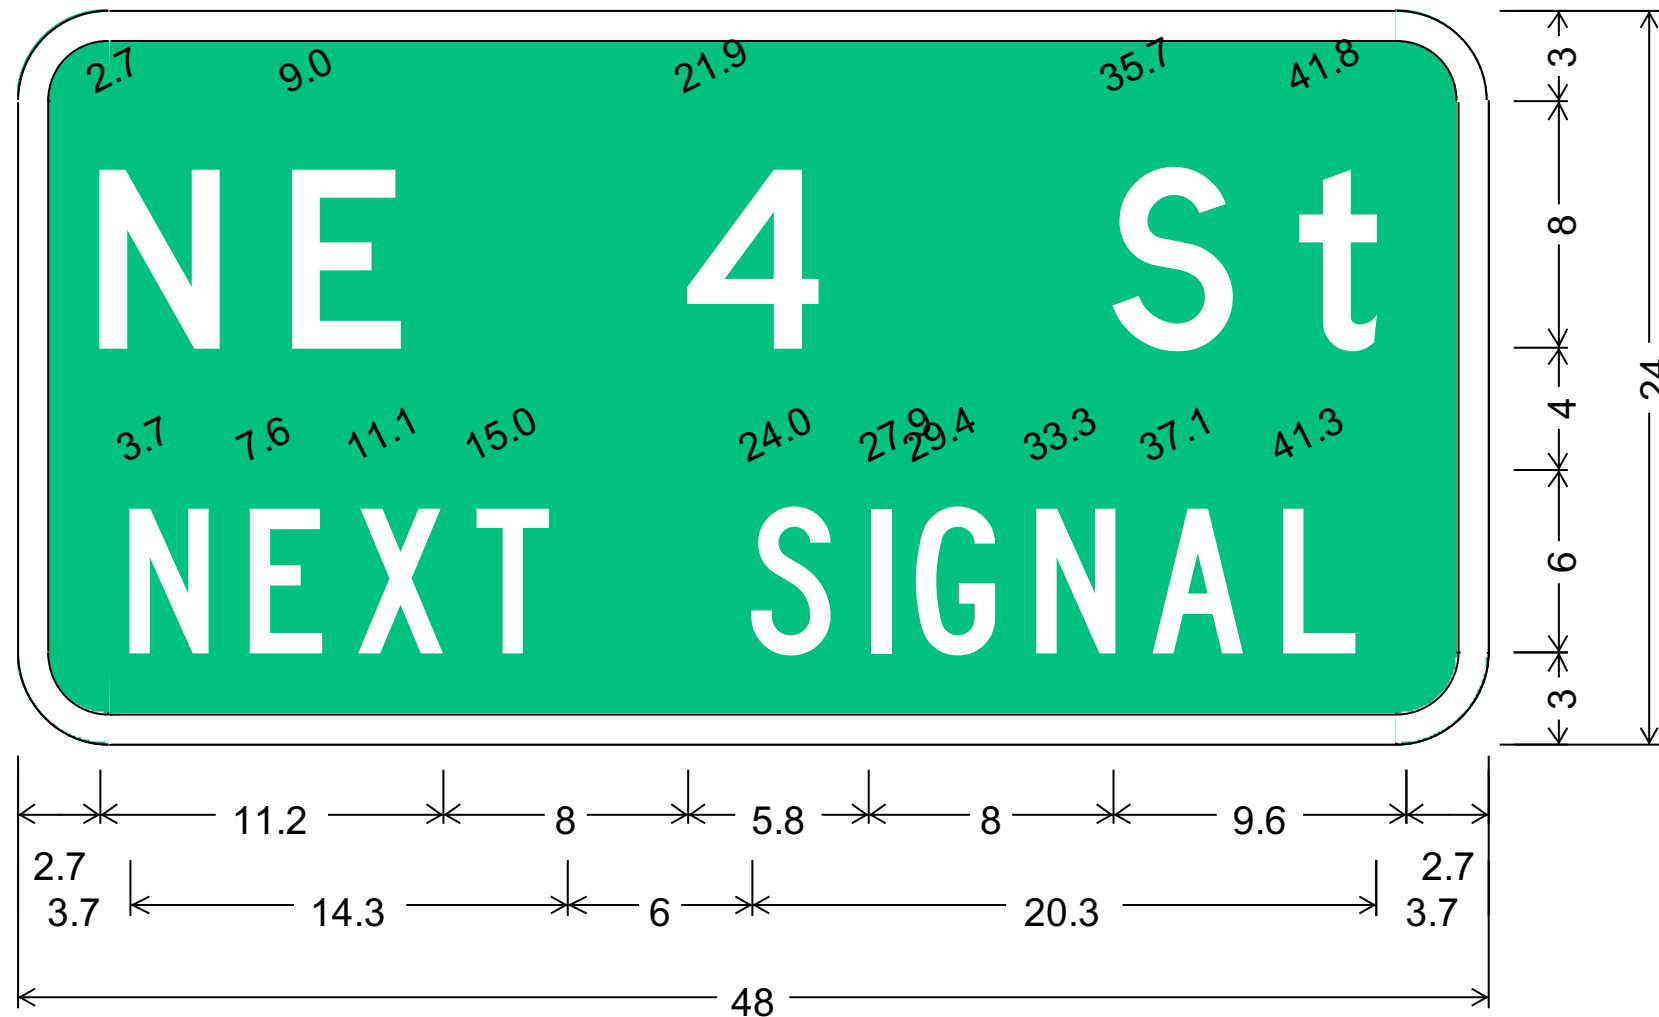

3.0" Radius, 1.0" Border, White on Green;
 "NE 4 St" D 50% spacing;
 "NEXT SIGNAL" C 50% spacing;

REVISIONS						STUDIES & REGULATIONS TRAFFIC OPERATIONS 3400 W. COMMERCIAL BLVD. FORT LAUDERDALE, FL 33309	STATE OF FLORIDA DEPARTMENT OF TRANSPORTATION			SR 5 (US 1/Federal Hwy) between Broward Blvd. and Sunrise Blvd. Fort Lauderdale	SHEET NO. 5
DATE	BY	DESCRIPTION	DATE	BY	DESCRIPTION		ROAD NO.	COUNTY	FINANCIAL PROJECT ID		
							SR 5	BROWARD	2282479-52-01		

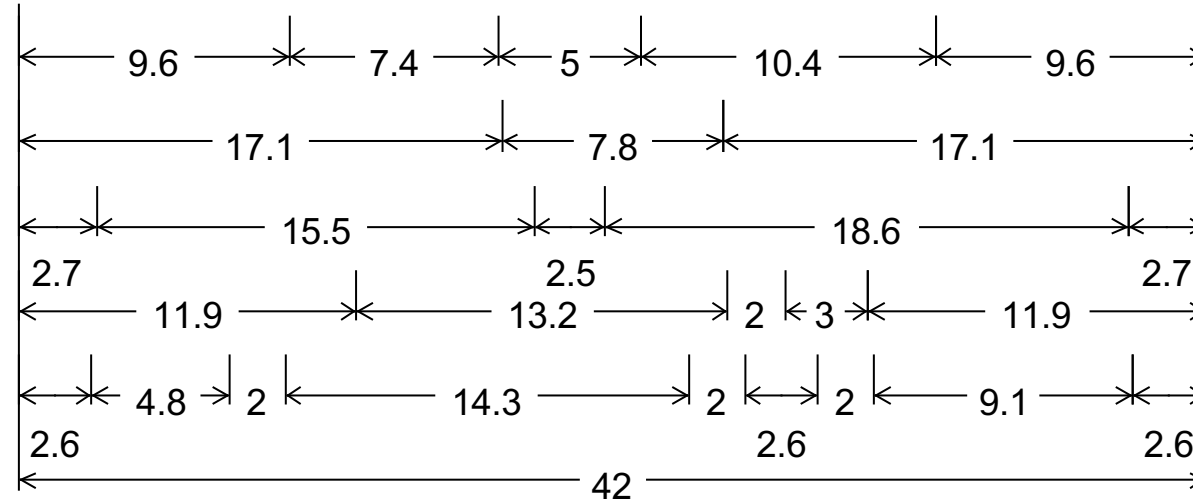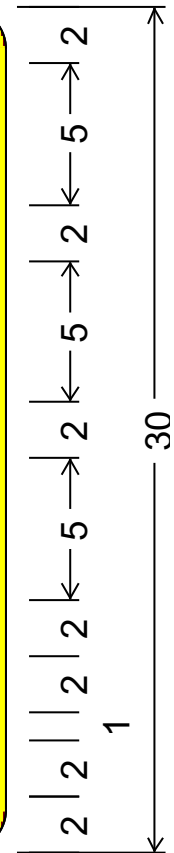

1.5" Radius, 0.5" Border, Yellow on Brown;
 "The Hope" B 60% spacing; "and" B 60% spacing;
 "Healing Highway" B 50% spacing;
 "DESIGNATED BY:" C;
 "2017 LEGISLATURE OF FLORIDA" C.

REVISIONS						STUDIES & REGULATIONS TRAFFIC OPERATIONS 3400 W. COMMERCIAL BLVD. FORT LAUDERDALE, FL 33309	STATE OF FLORIDA DEPARTMENT OF TRANSPORTATION			SR 5 (US 1/Federal Hwy) between Broward Blvd. and Sunrise Blvd. Fort Lauderdale	SHEET NO. 6
DATE	BY	DESCRIPTION	DATE	BY	DESCRIPTION		ROAD NO.	COUNTY	FINANCIAL PROJECT ID		
							SR 5	BROWARD	2282479-52-01		