

To be setup in accordance
with Standard Plans
102-602 & 102-660

Speed	Spacing (ft.)		
	A	B	C
40 mph or less	200	200	200
45 mph	350	350	350

Property Line

Green Screen will be
left off the 12' before
and after the gate to
maintain site triangle

2 - 12' Travel lanes
to be maintained

KEY:

- Indicates waterfilled barrier wall
- - Indicates 36" FDOT Cone
- - Indicates ADA Ramp
- Indicates Temp Striping

Table 1
Device Spacing


Speed (mph)	Max. Distance Between Devices (ft.)			
	Cones or Tubular Markers		Type I or Type II Barricades or Vertical Panels or Drums	
	Taper	Tangent	Taper	Tangent
25	25	50	25	50
30 to 45	25	50	30	50

MARK MEYERS
FDOT
This Certifies that
Mark Meyers
Has Completed a Florida Department of Transportation Approved
Temporary Traffic Control (TTC) Advanced (Refresher) Course.
Date Expired: 12/11/2023 Certificate # 47529
Instructor: Richard Cabrera FDOT Provider # 37
ATSSA
Phone: 540-328-1701
18 Riverside Parkway Ste. 100
Fredericksburg, VA
www.atssa.com
donna.clark@atssa.com
ATSSA
ADVANCED TRAFFIC SIGNALING SYSTEMS





500 ft

DETOUR PLAN

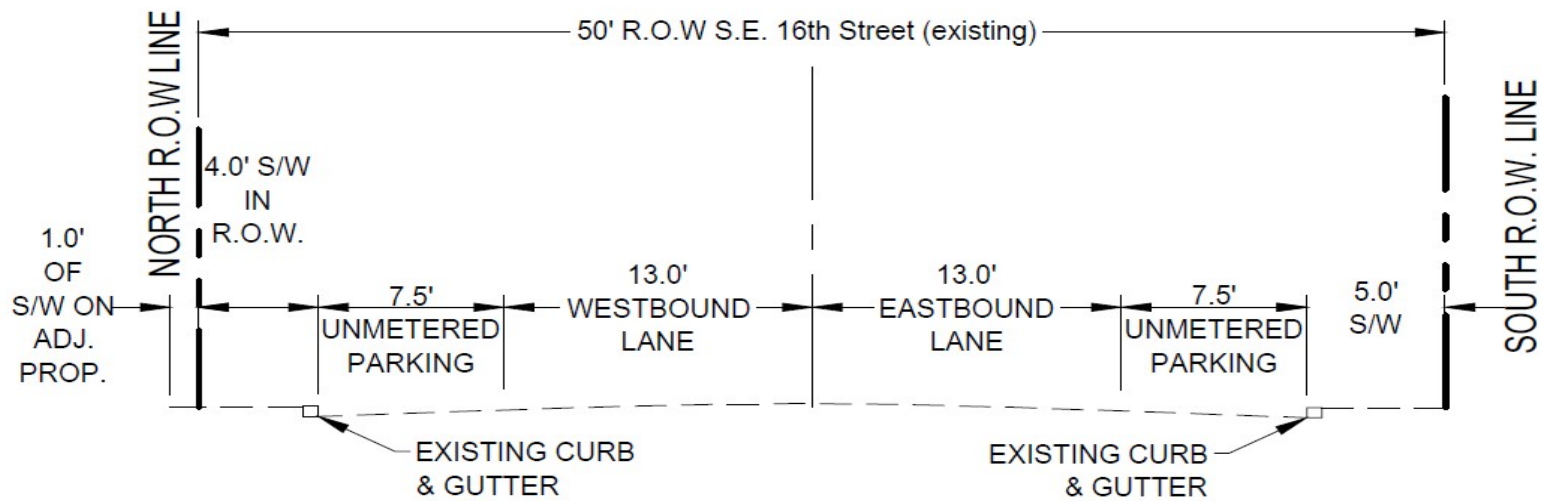

S.E. 16TH STREET (LOOKING EAST) PRE-CONSTRUCTION/EXISTING ROAD
 SCALE: 1"=10'

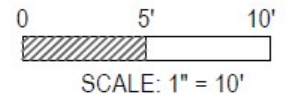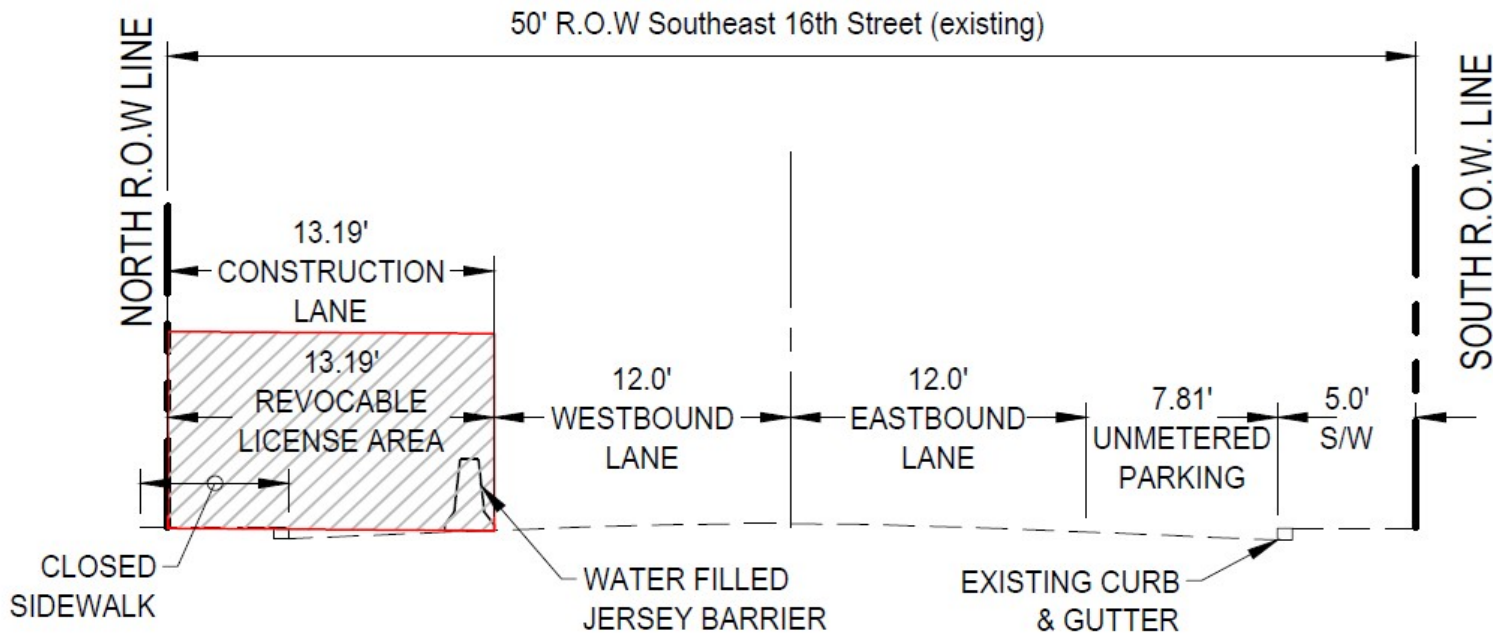

S.E. 16TH STREET (LOOKING EAST) DURING CONSTRUCTION

TYPICAL SECTIONS