




2 2ND. FLOOR PARTIAL PLAN
 SHIFT_OFFICES scale: 1"=16"

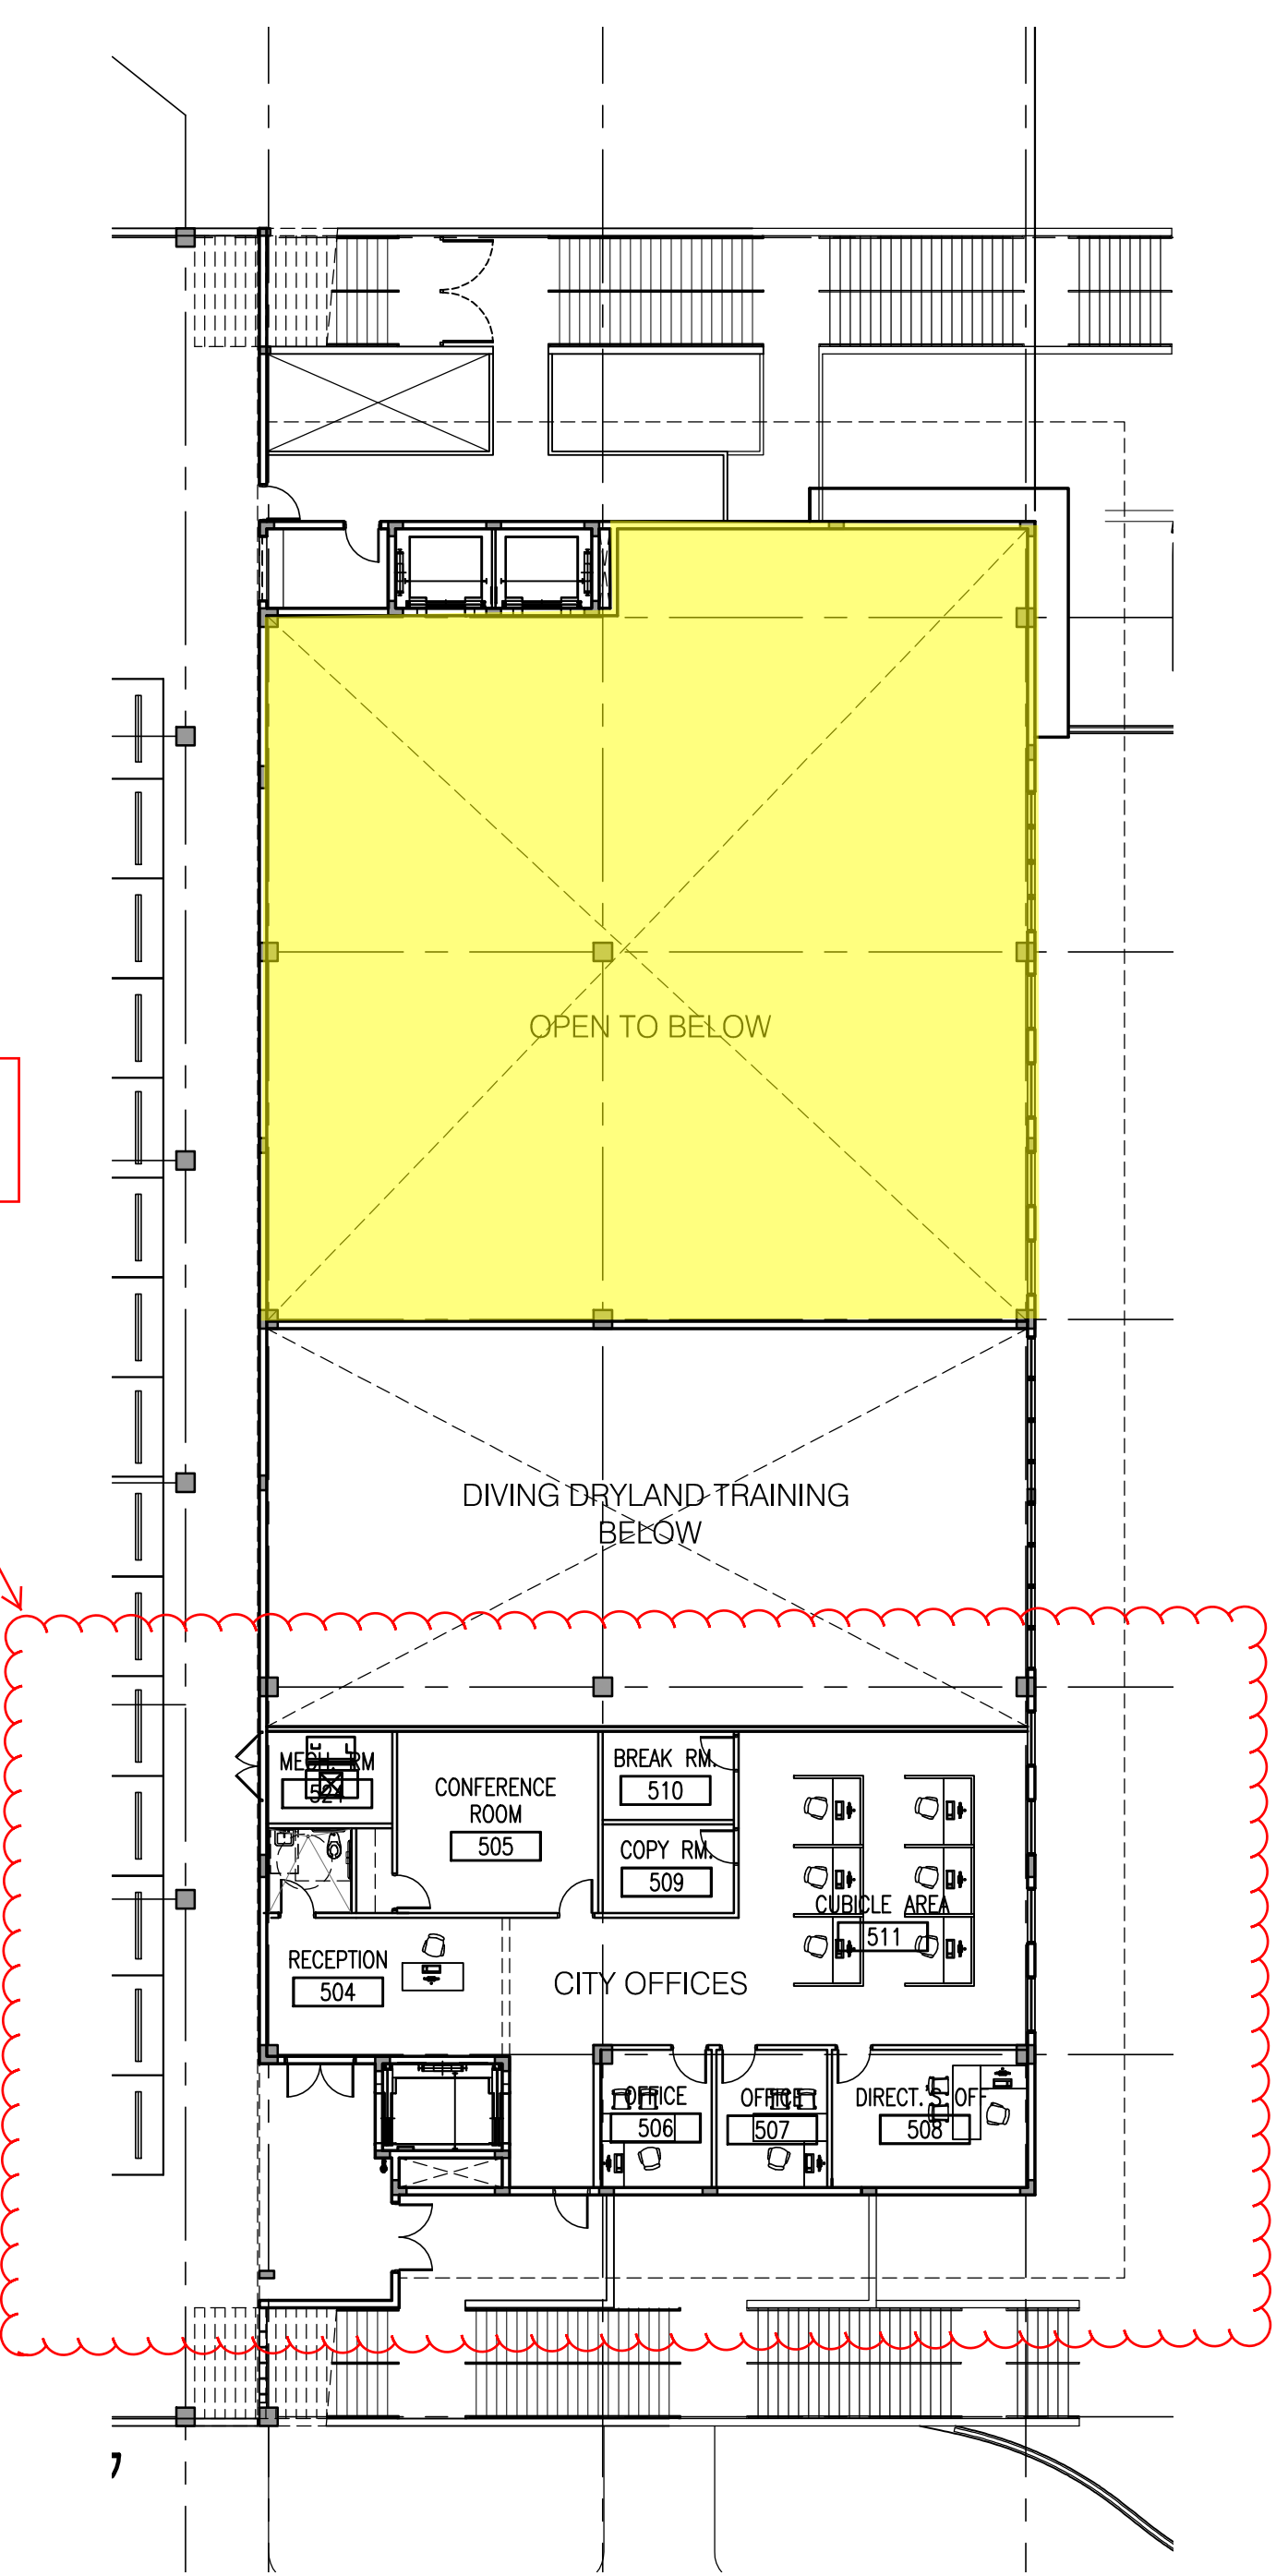


3 3RD. FLOOR PARTIAL PLAN
 SHIFT_OFFICES scale: 1"=16"

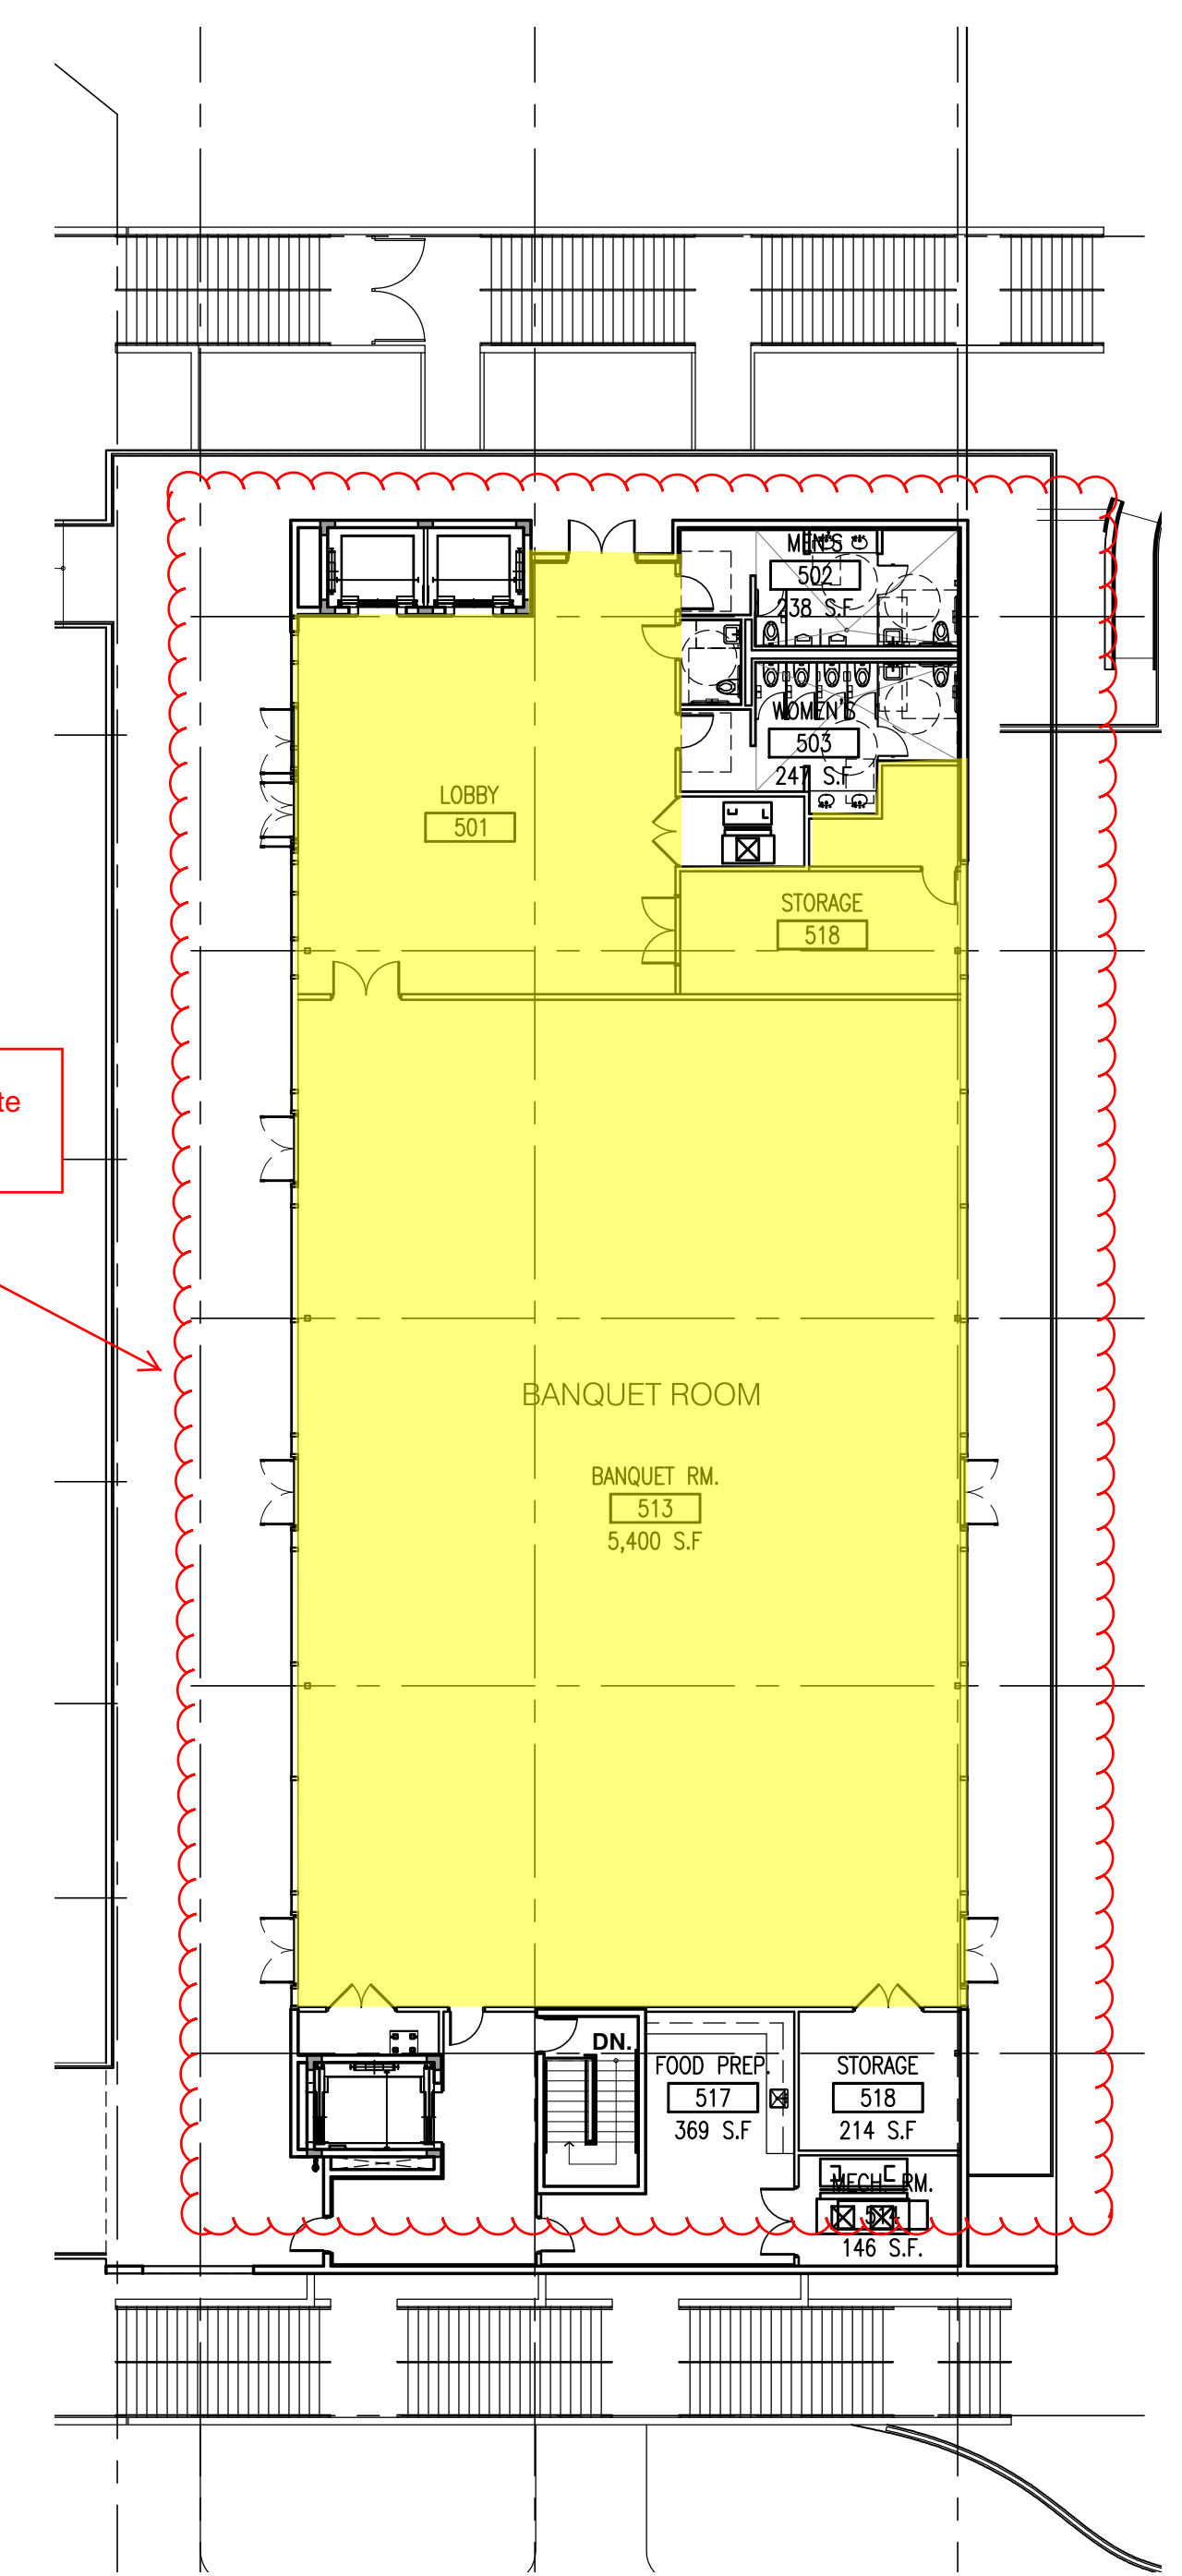

5 5TH. FLOOR PARTIAL PLAN
 SHIFT_OFFICES scale: 1"=16"

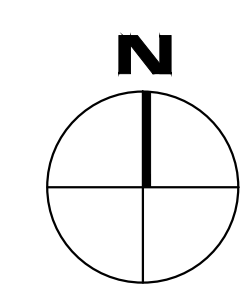

Design Development Submittal (NOT FOR CONSTRUCTION)

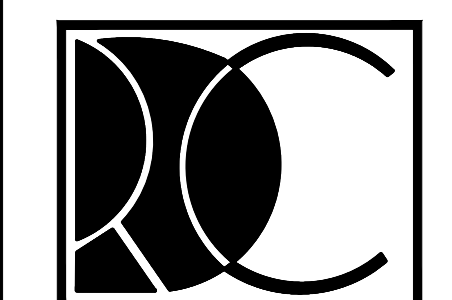

RECREATIONAL DESIGN
 & CONSTRUCTION, INC.
 3990 N. Powerline Rd.
 Ft. Lauderdale, Florida 33309

ZYSKOVICH
 ARCHITECTS

100 N. Broward Blvd., 2nd Fl.
 Miami, FL 33132-2864
 Phone: 305.577.4821
 Fax: 305.577.4821
 www.zyscovich.com

BERNARD ZYSKOVICH

CITY OF FORT LAUDERDALE
 PUBLIC WORKS DEPARTMENT
 ENGINEERING & ARCHITECTURE

100 North Andrews Avenue, Fort Lauderdale, Florida 33301

NO.	DATE	DESCRIPTION

PROJECT #
 10648.346 & 10648.462
 REDEVELOPMENT OF
 FORT LAUDERDALE
 AQUATIC CENTER
 501 SEABREEZE BLVD.
 FORT LAUDERDALE,
 FLORIDA 33316

**CITY OFFICE
 RELOCATION
 STUDY**

012-369 03/20/2014

Reg. No. RA-7410

SHIFT_OFFICES