

BAHIA MAR


A1A PEDESTRIAN BRIDGE - SIGNAGE



Schematic Design Presentation - October 1, 2014

OPTION 1


SIGNAGE ATTACHED TO EXISTING OVERPASS STRUCTURE

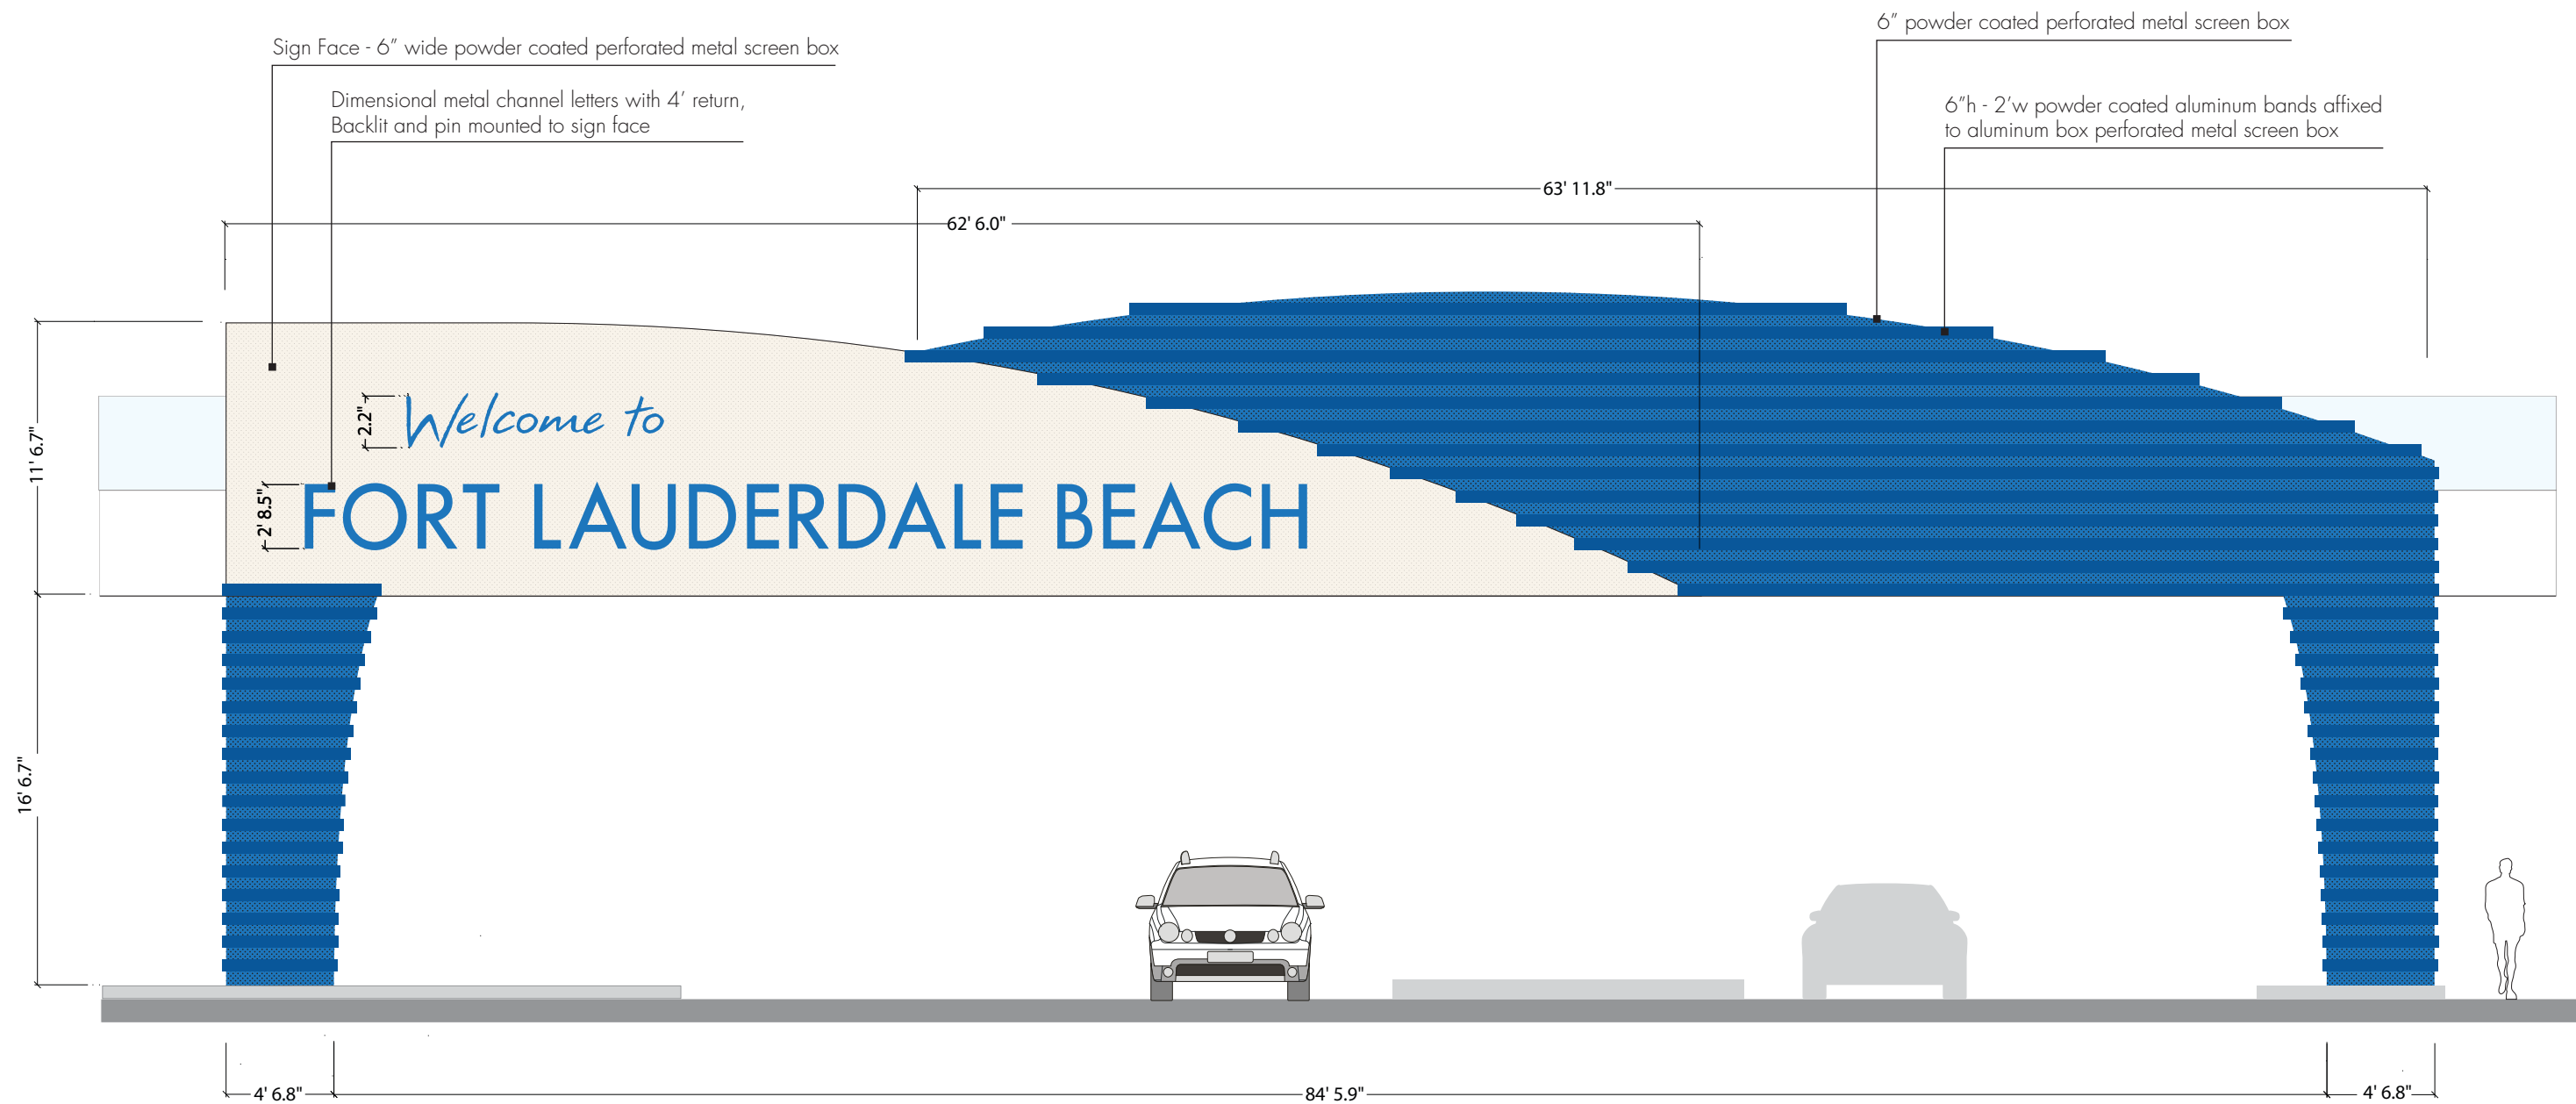

① OVERPASS SIGNAGE - NORTHBOUND
FRONT ELEVATION

PROJECT NAME	PAGE TITLE	PROJECT PHASE	DATE
BAHIA MAR A1A PEDESTRIAN BRIDGE	Overpass Signage - Northbound OPTION 1	Schematic Design	October 1, 2014




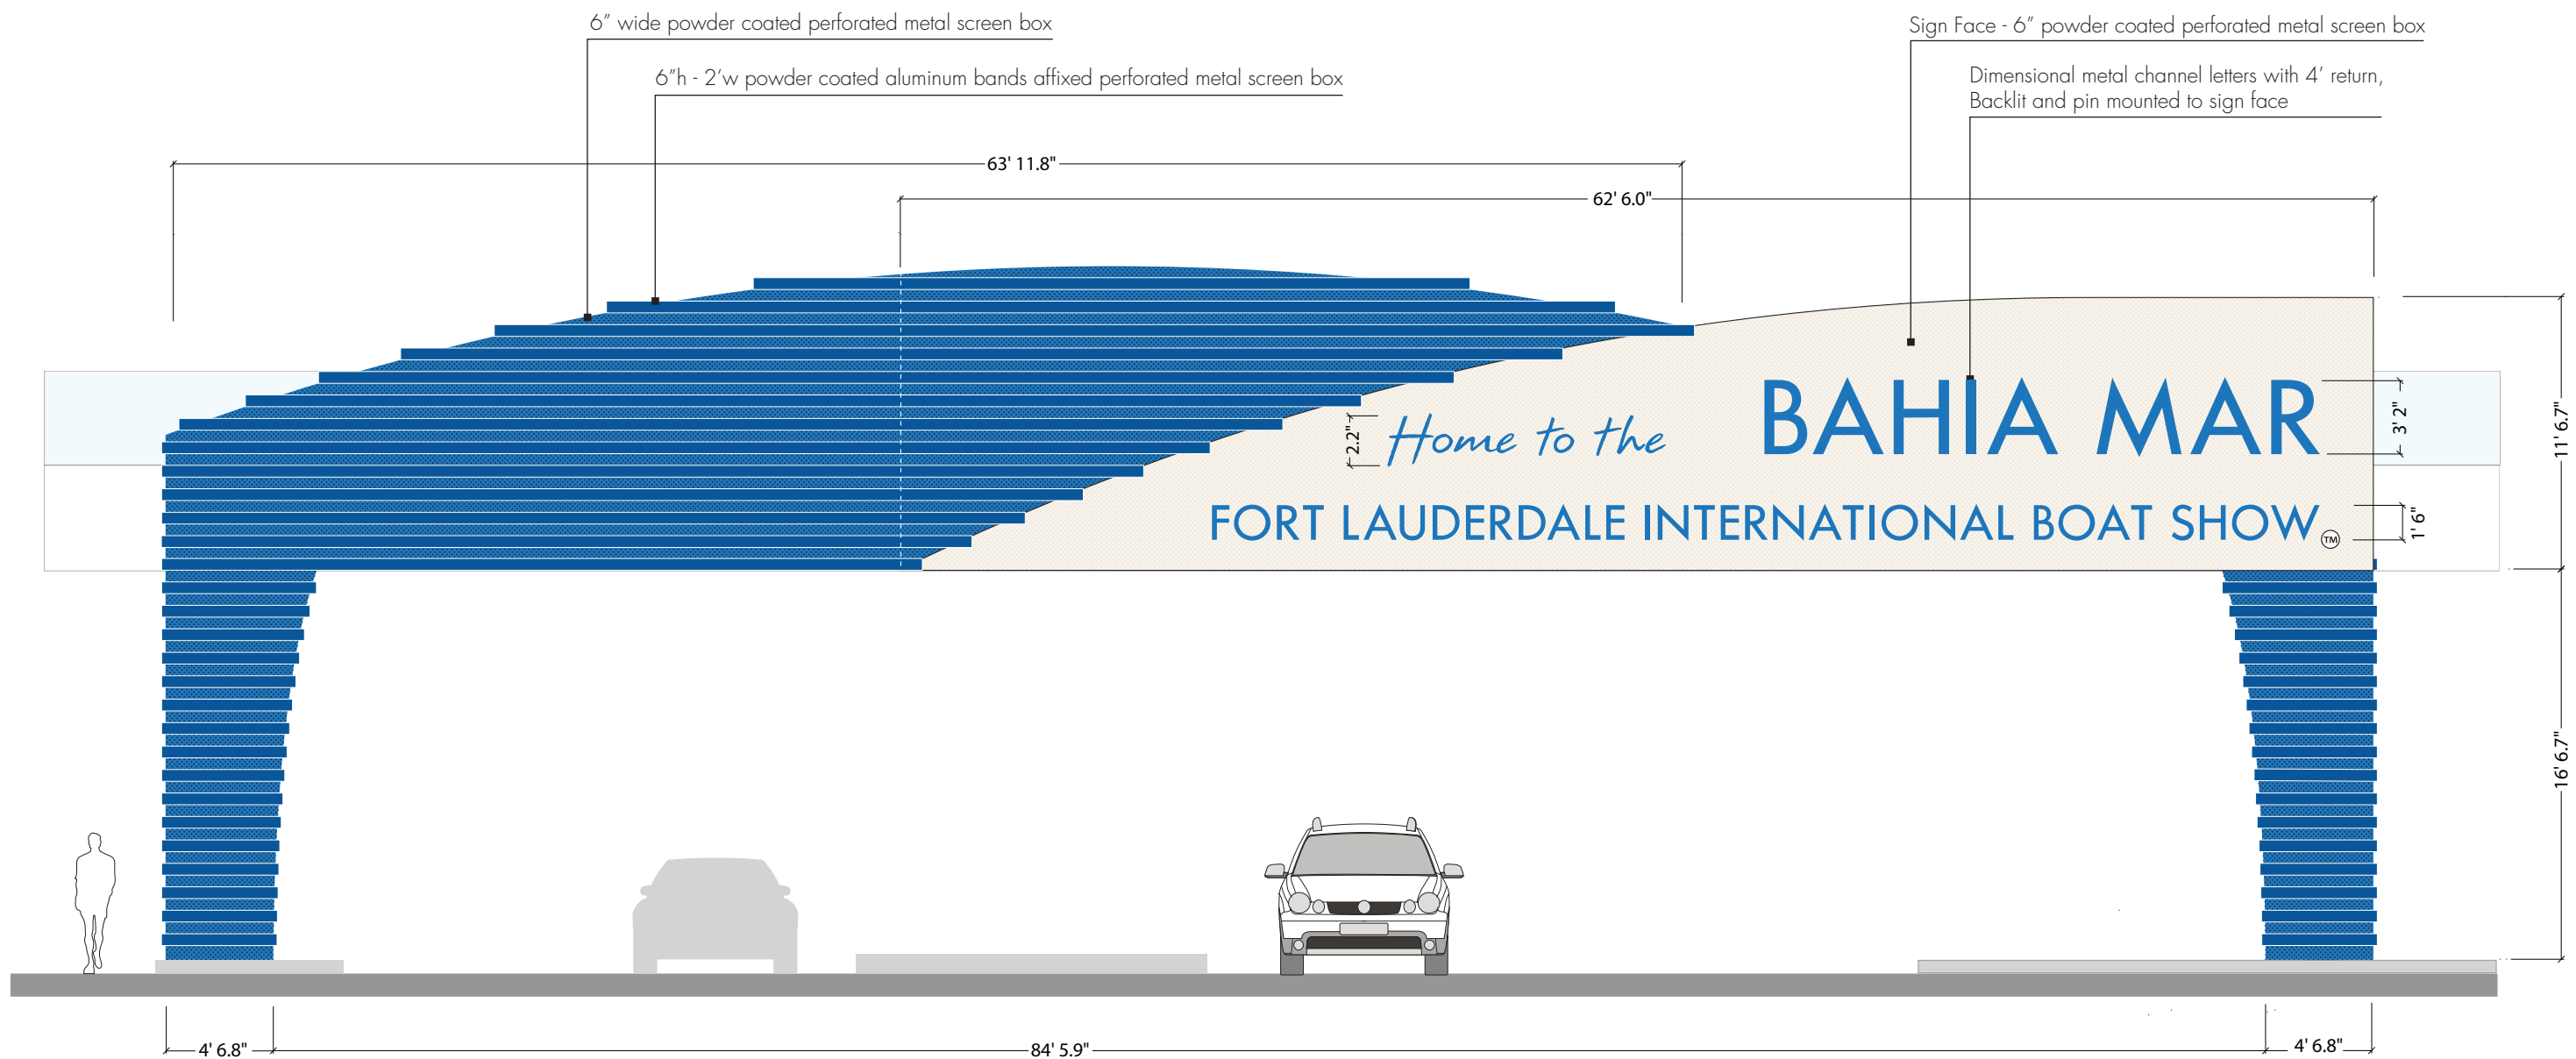

2 OVERPASS SIGNAGE - SOUTHBOUND
FRONT ELEVATION




PROJECT NAME	PAGE TITLE	PROJECT PHASE	DATE
BAHIA MAR A1A PEDESTRIAN BRIDGE	Overpass Signage - Southbound OPTION 1	Schematic Design	October 1, 2014

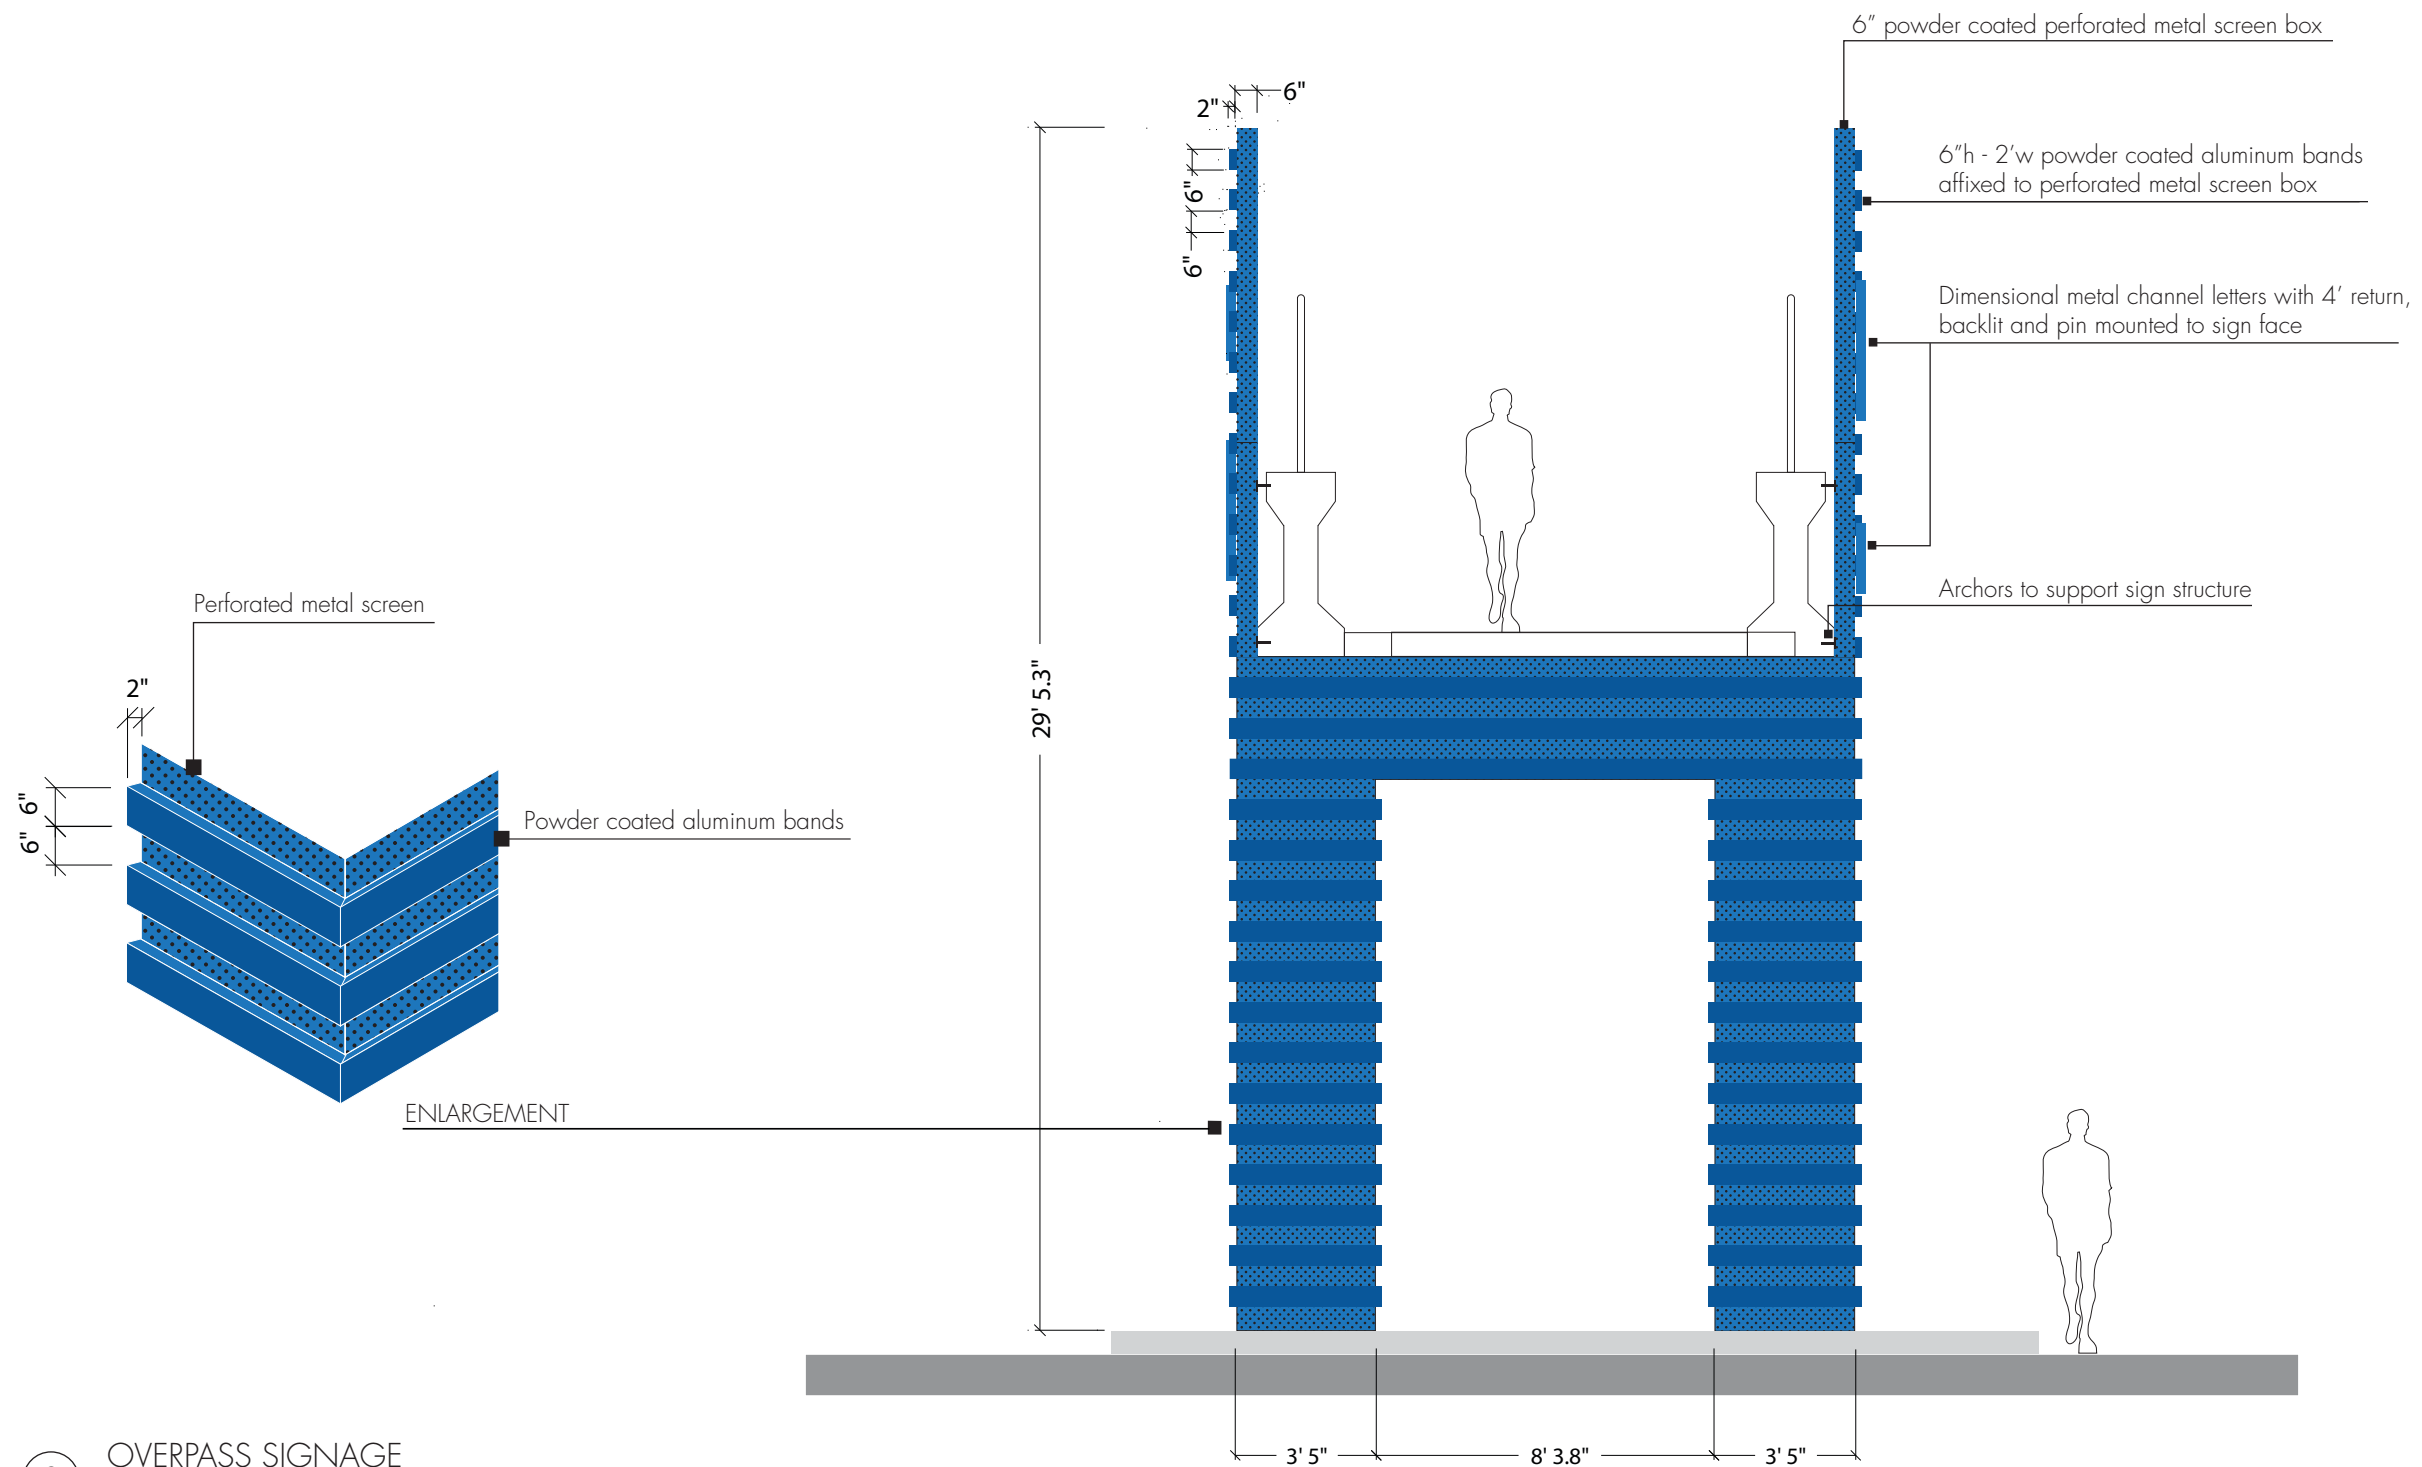

3 OVERPASS SIGNAGE SECTION



PROJECT NAME	PAGE TITLE	PROJECT PHASE	DATE
BAHIA MAR A1A PEDESTRIAN BRIDGE	Overpass Signage - Section OPTION 1	Schematic Design	October 1, 2014

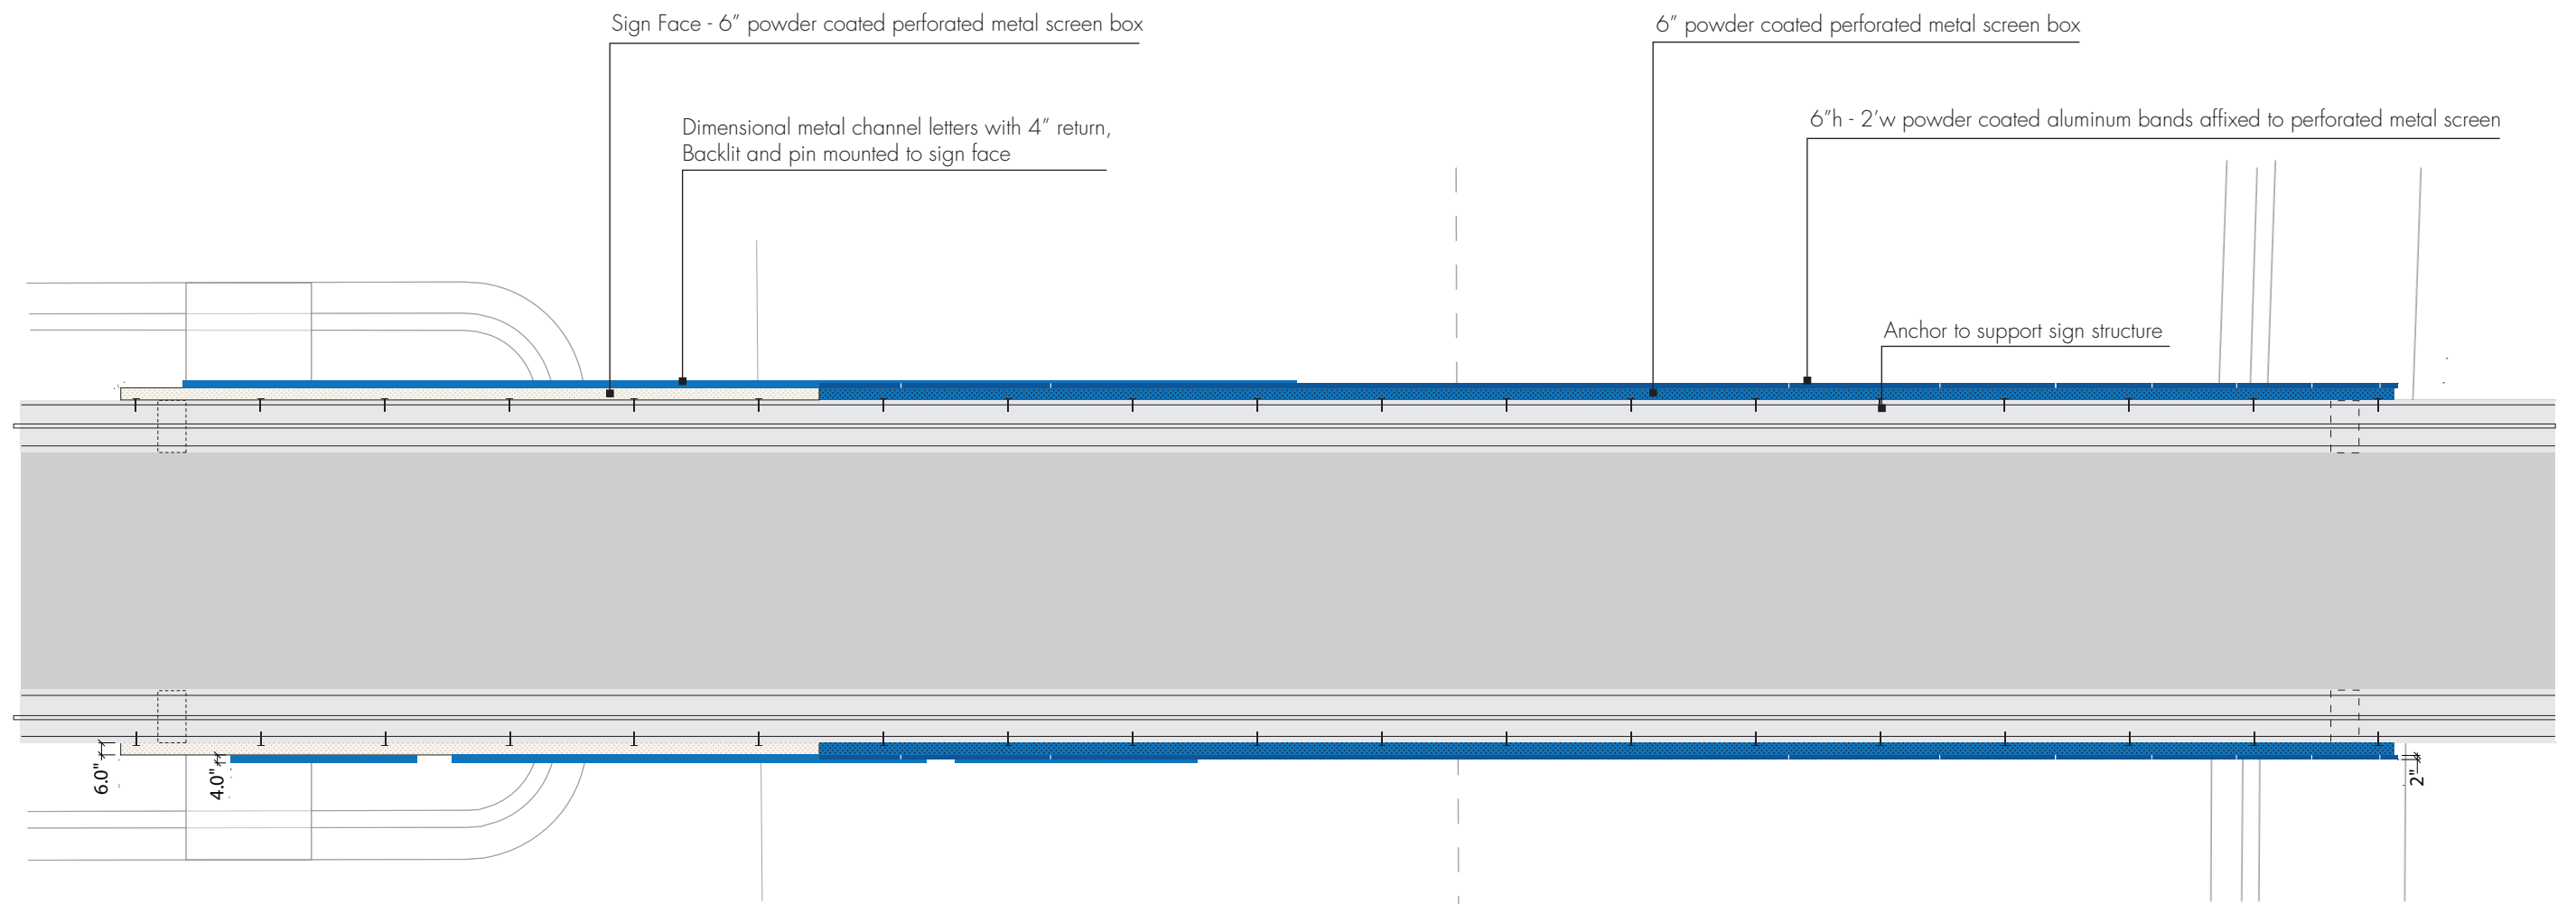


4 OVERPASS SIGNAGE
TOP VIEW



PROJECT NAME	PAGE TITLE	PROJECT PHASE	DATE
BAHIA MAR A1A PEDESTRIAN BRIDGE	Overpass Signage - Top View OPTION 1	Schematic Design	October 1, 2014

OPTION 2


STRUCTURE TO SUPPORT THE SIGNAGE

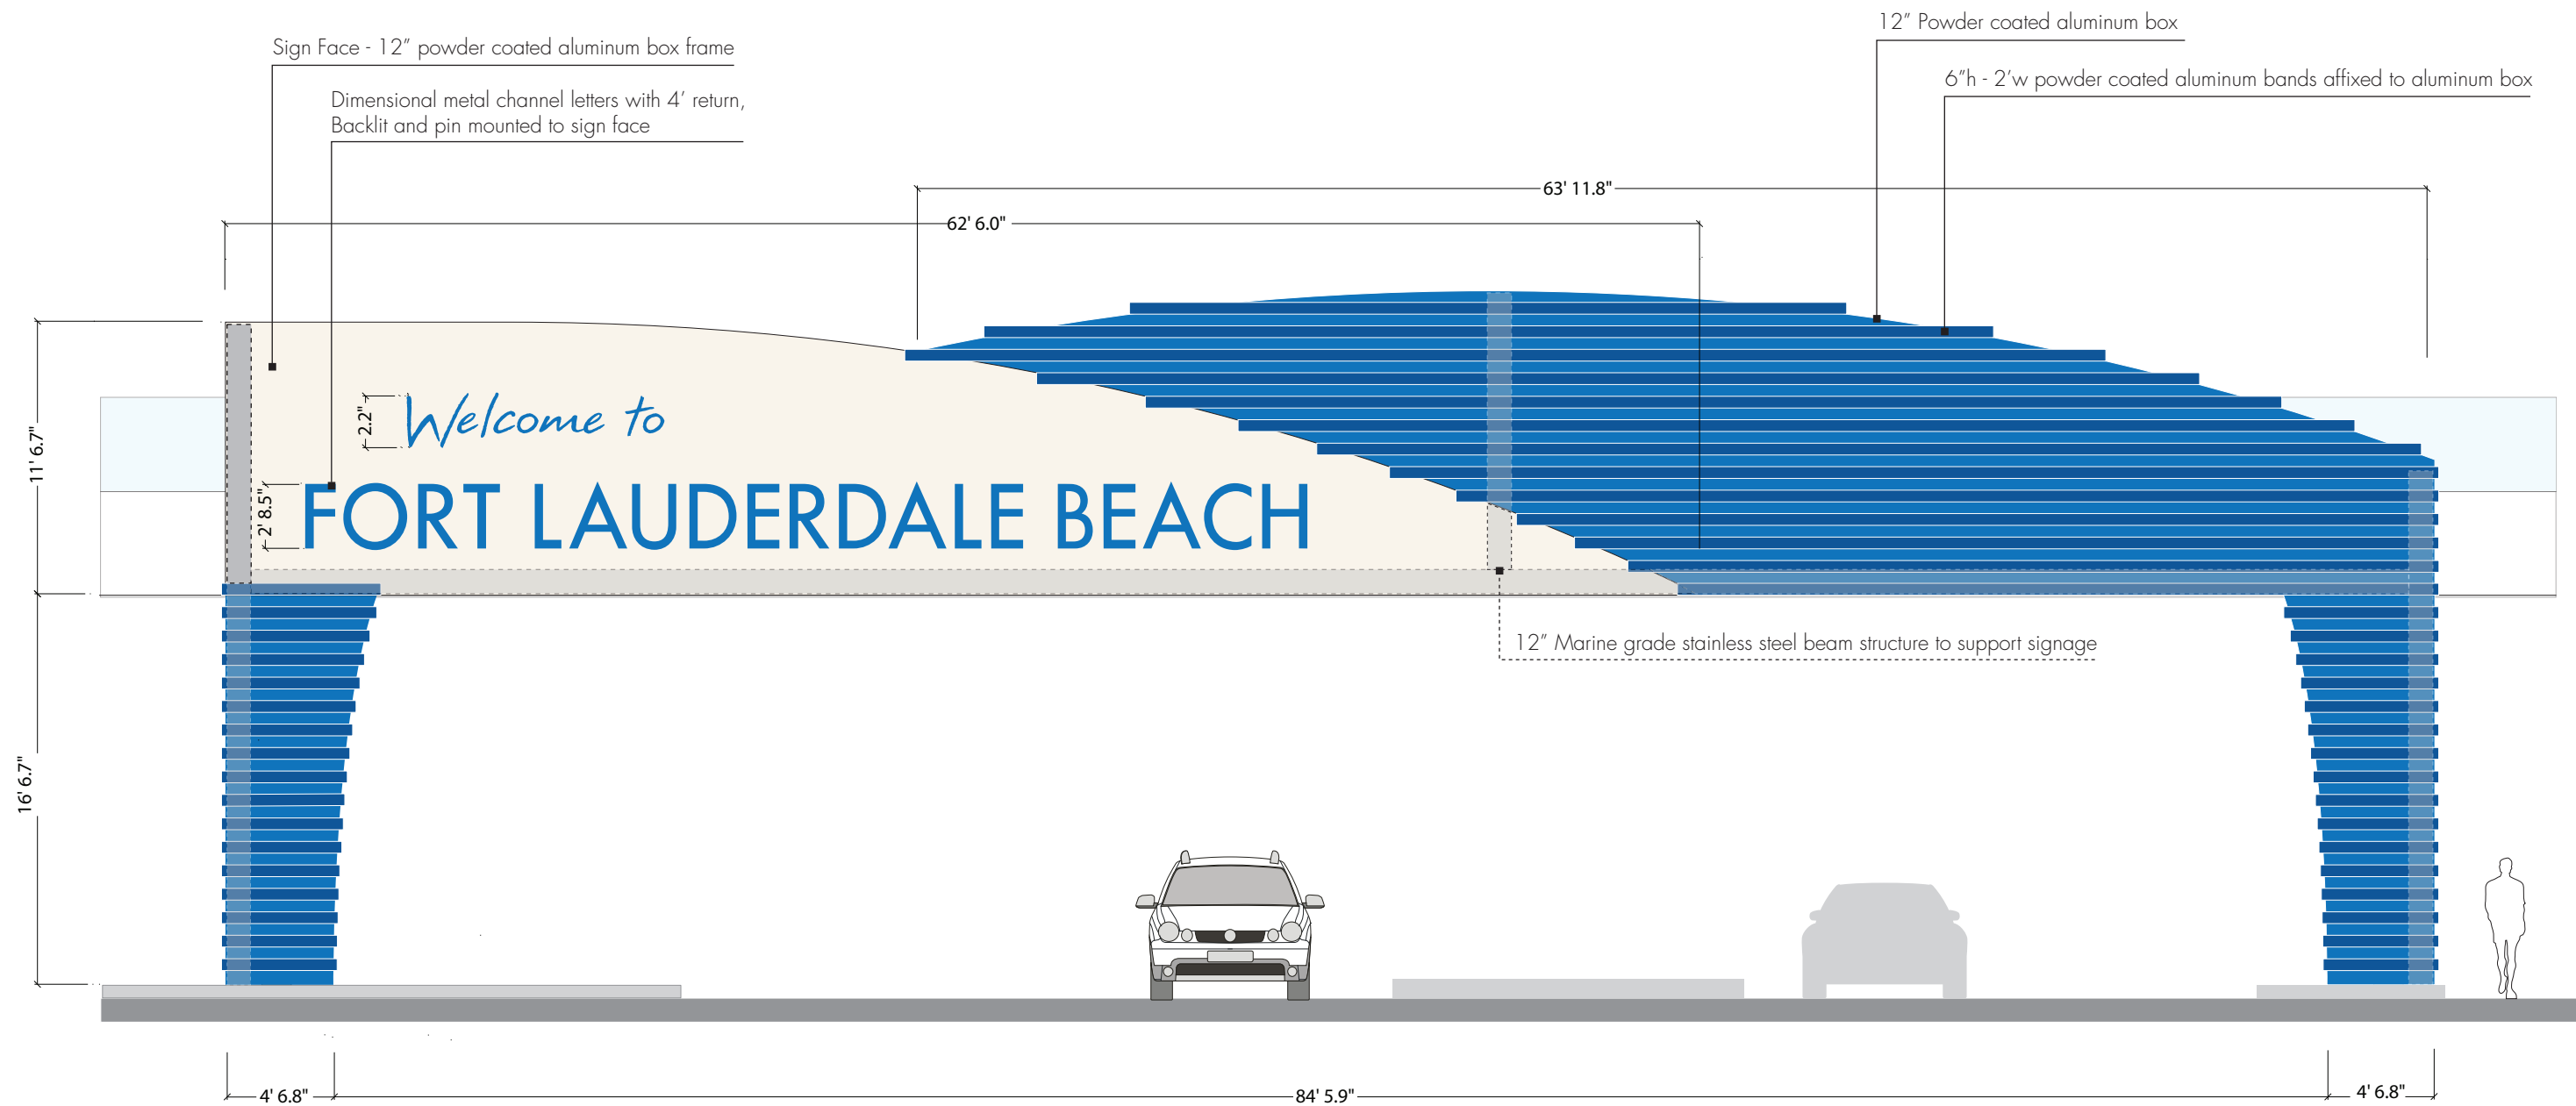

① OVERPASS SIGNAGE - NORTHBOUND
FRONT ELEVATION




PROJECT NAME	PAGE TITLE	PROJECT PHASE	DATE
BAHIA MAR A1A PEDESTRIAN BRIDGE	Overpass Signage - Northbound OPTION 2	Schematic Design	October, 2014

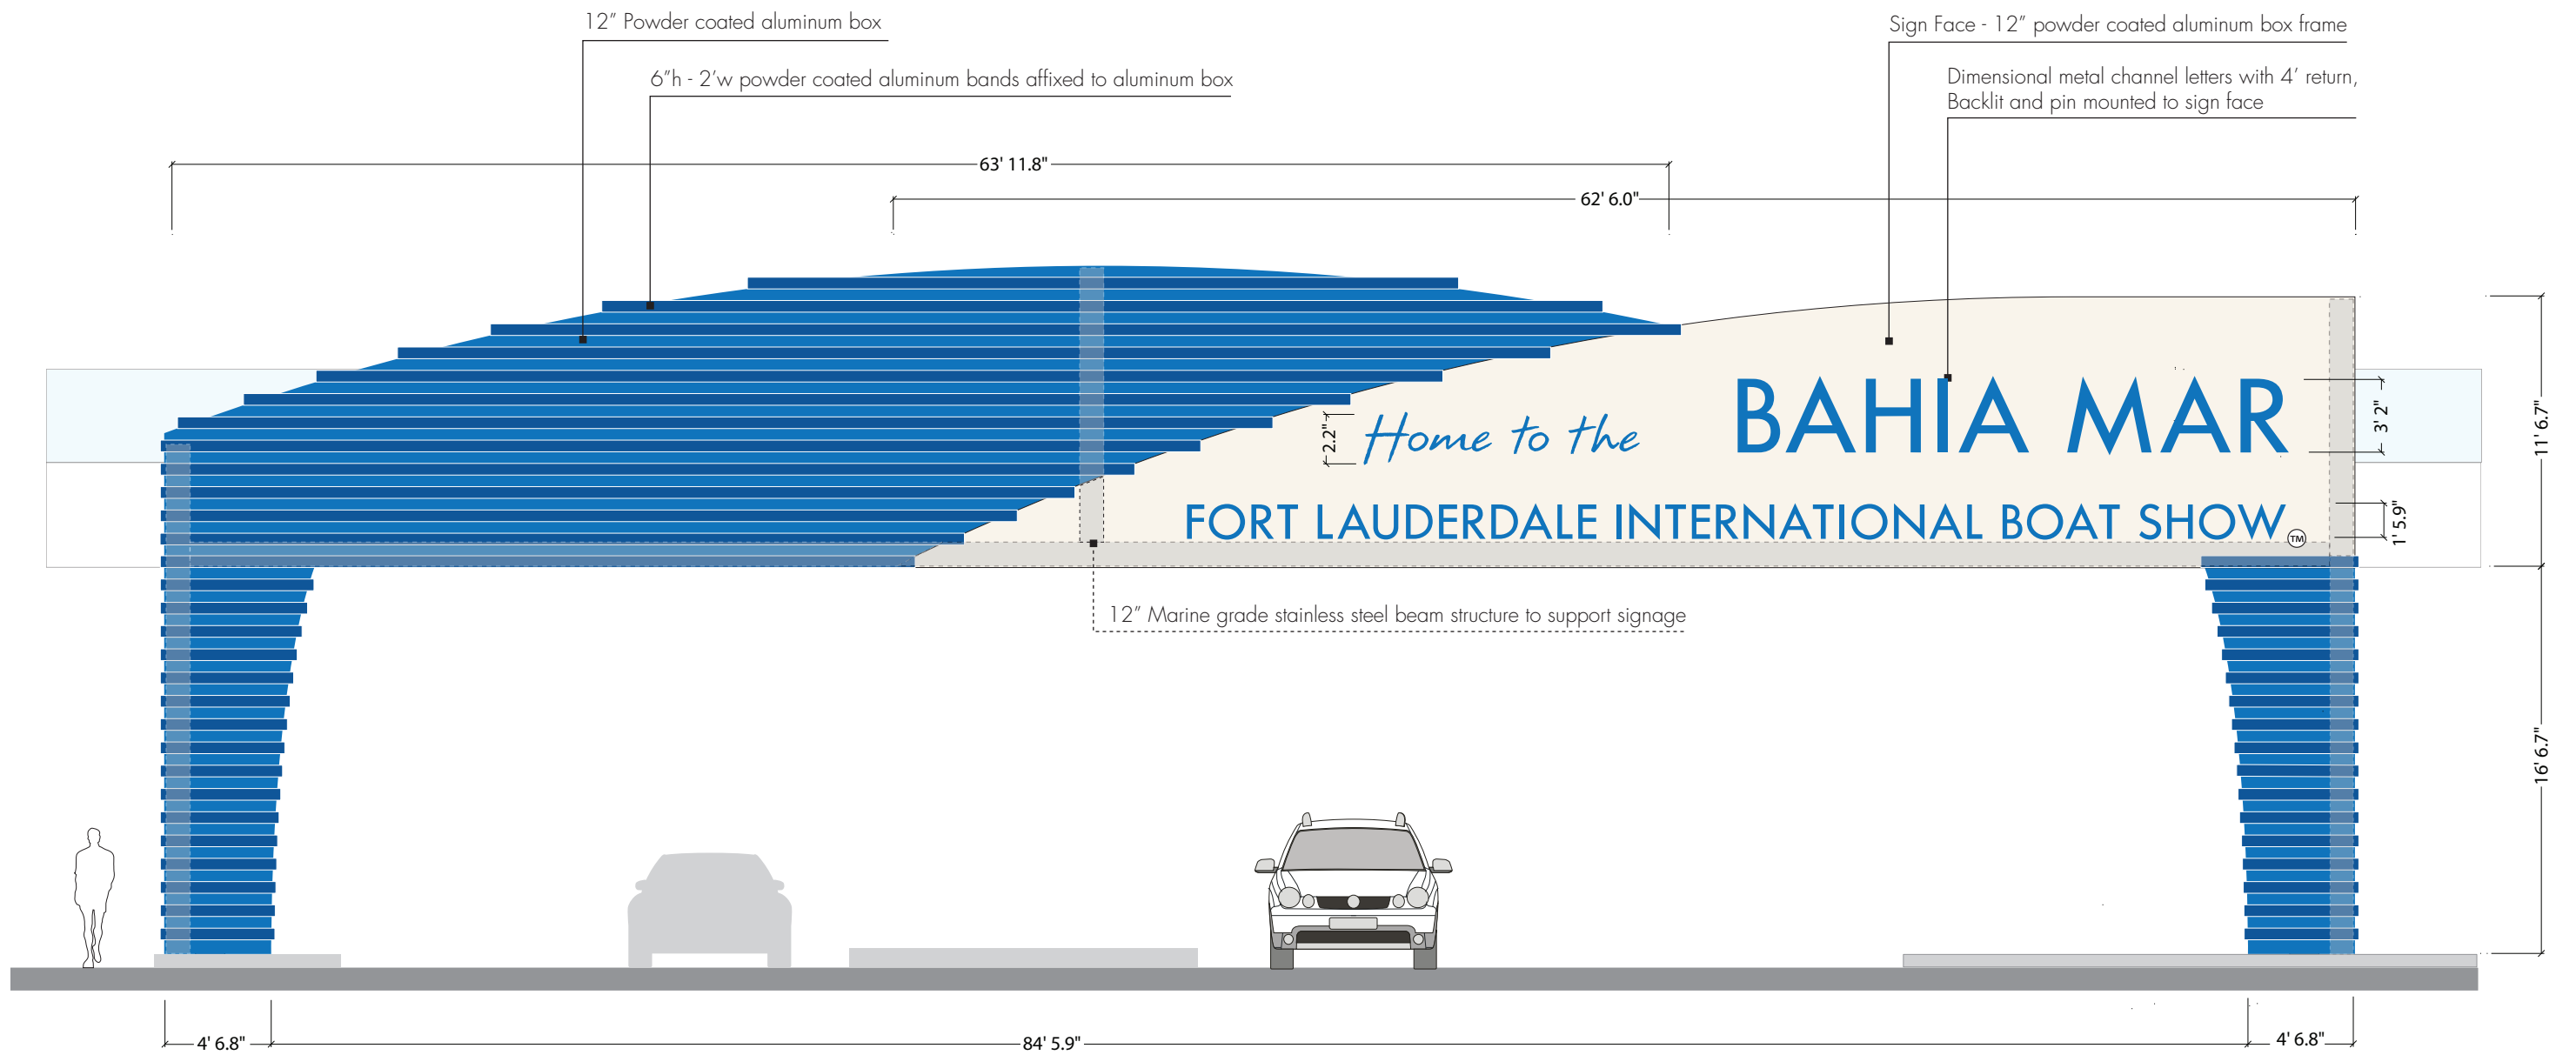

2 OVERPASS SIGNAGE - SOUTHBOUND
FRONT ELEVATION




PROJECT NAME	PAGE TITLE	PROJECT PHASE	DATE
BAHIA MAR A1A PEDESTRIAN BRIDGE	Overpass Signage - Southbound OPTION 2	Schematic Design	October 1, 2014

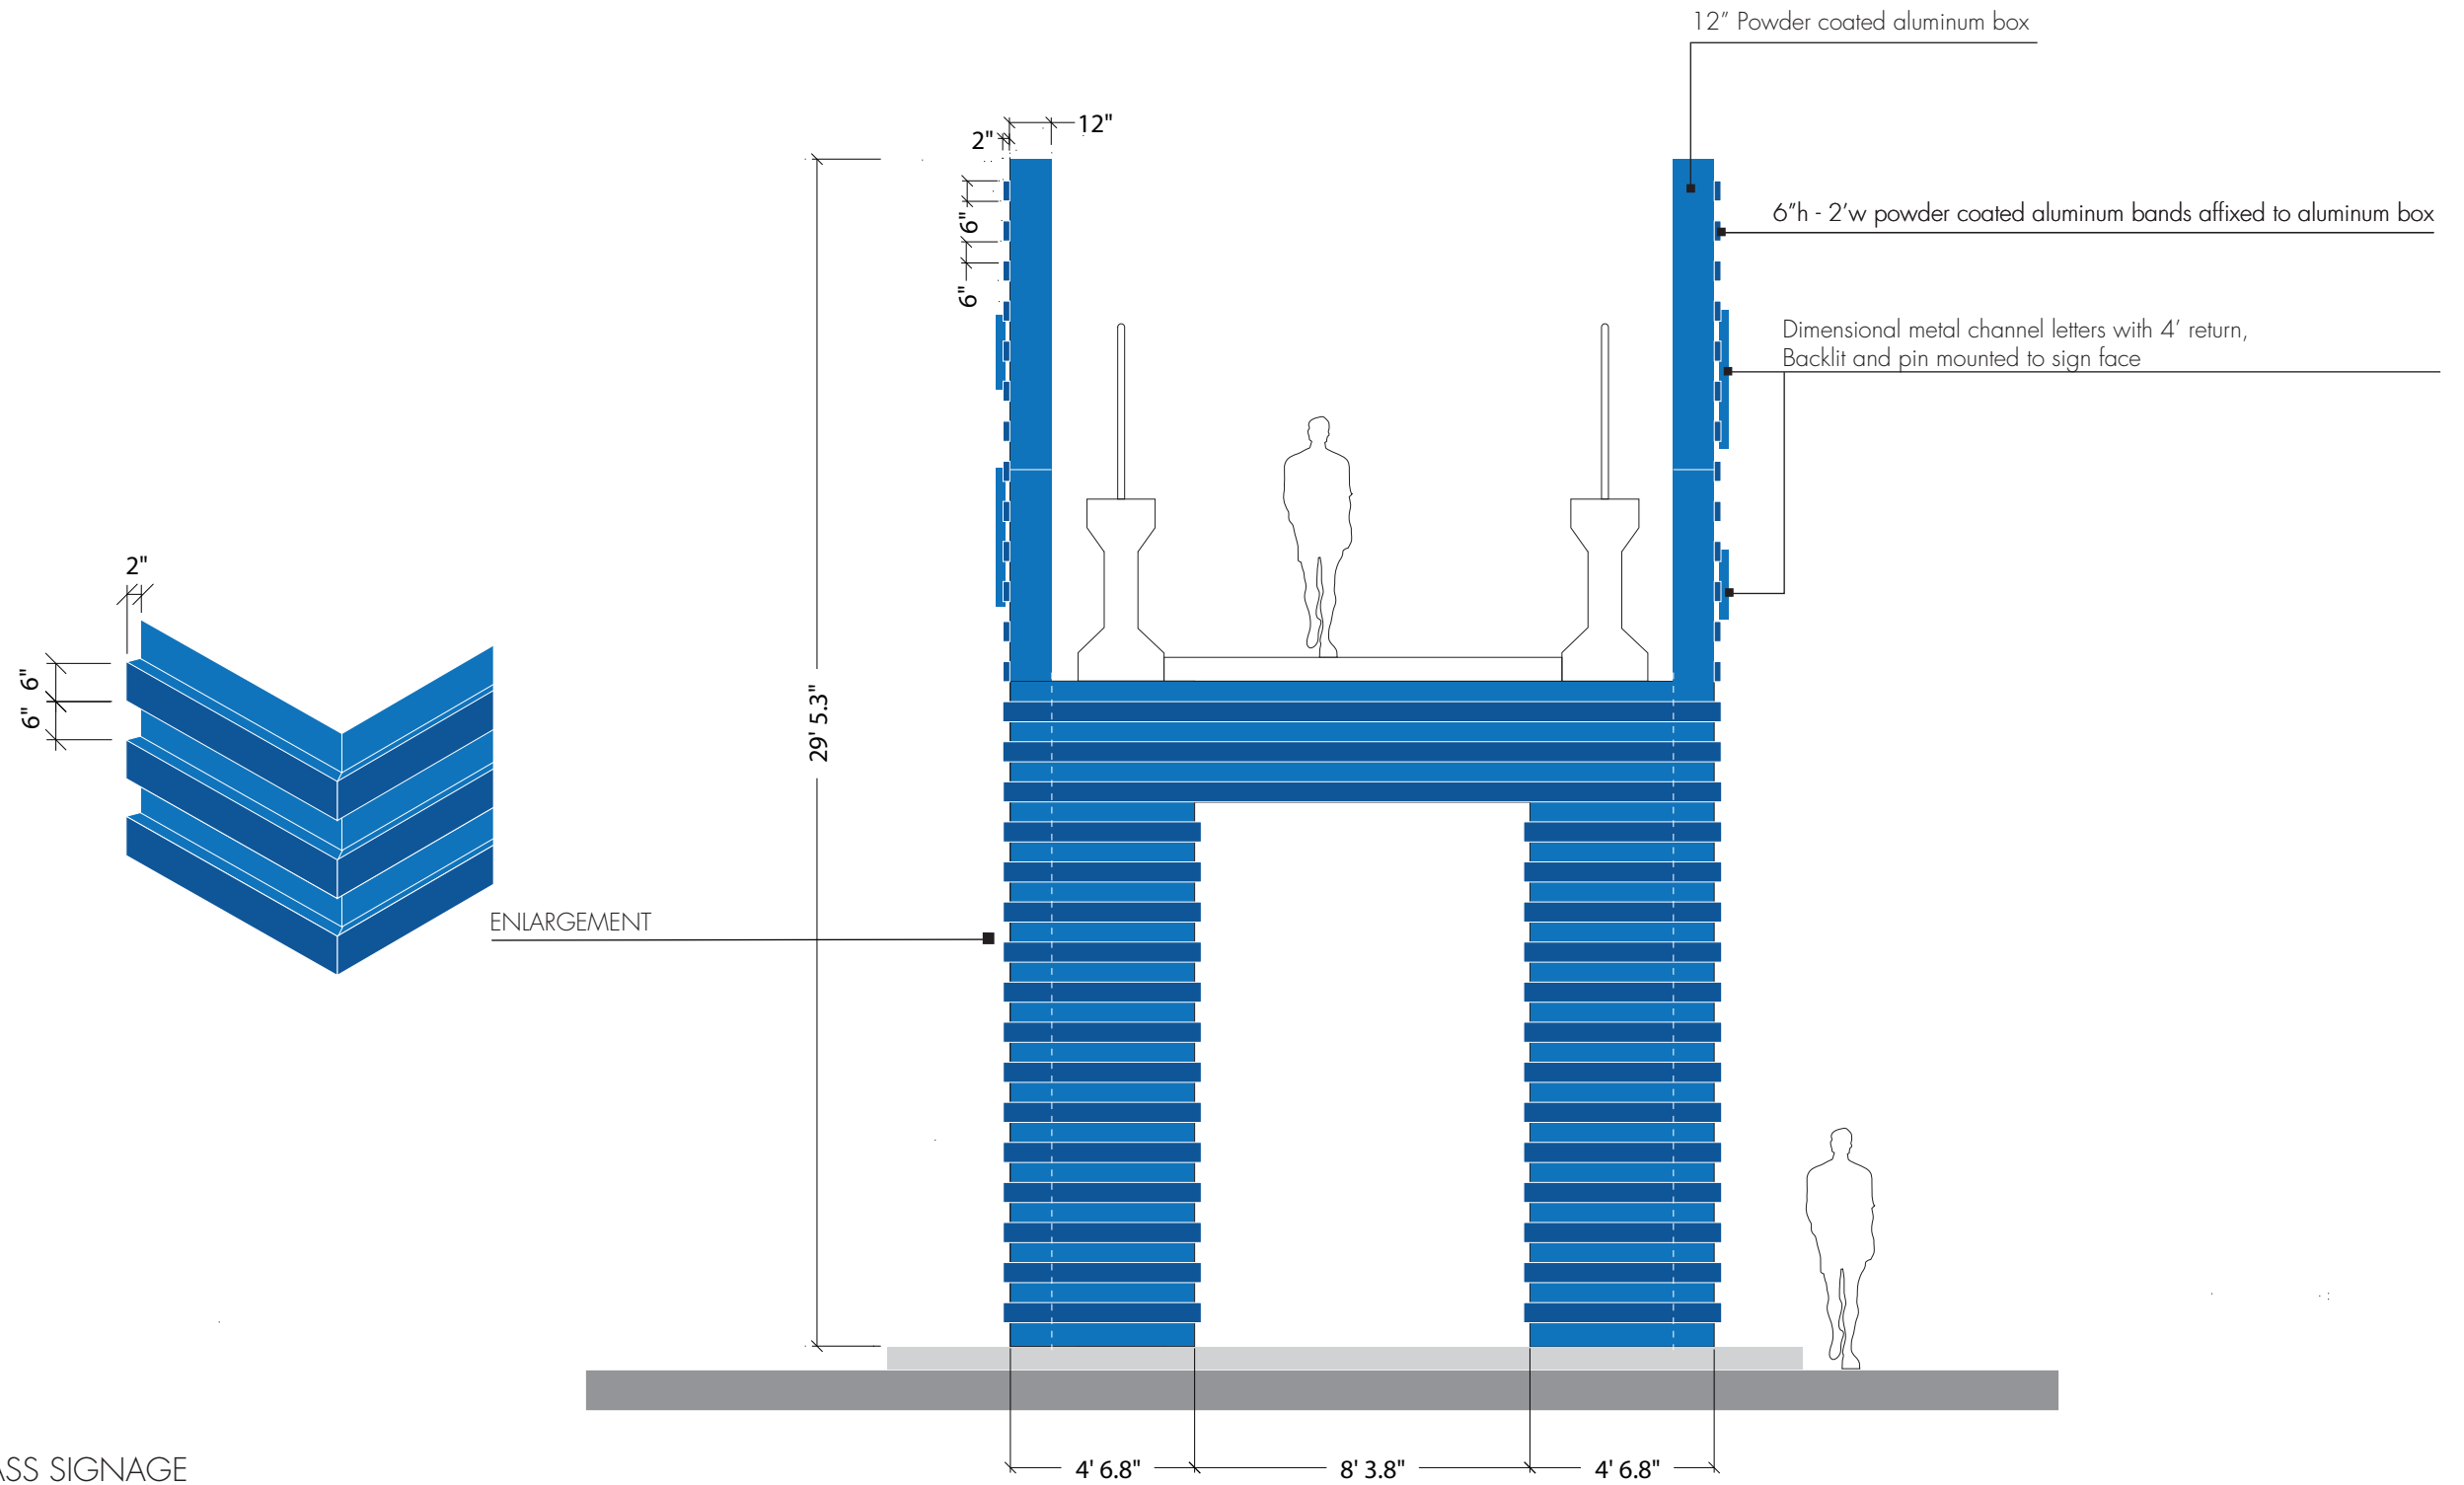

3 OVERPASS SIGNAGE SECTION



PROJECT NAME	PAGE TITLE	PROJECT PHASE	DATE
BAHIA MAR A1A PEDESTRIAN BRIDGE	Overpass Signage - Section OPTION 2	Schematic Design	October 1, 2014

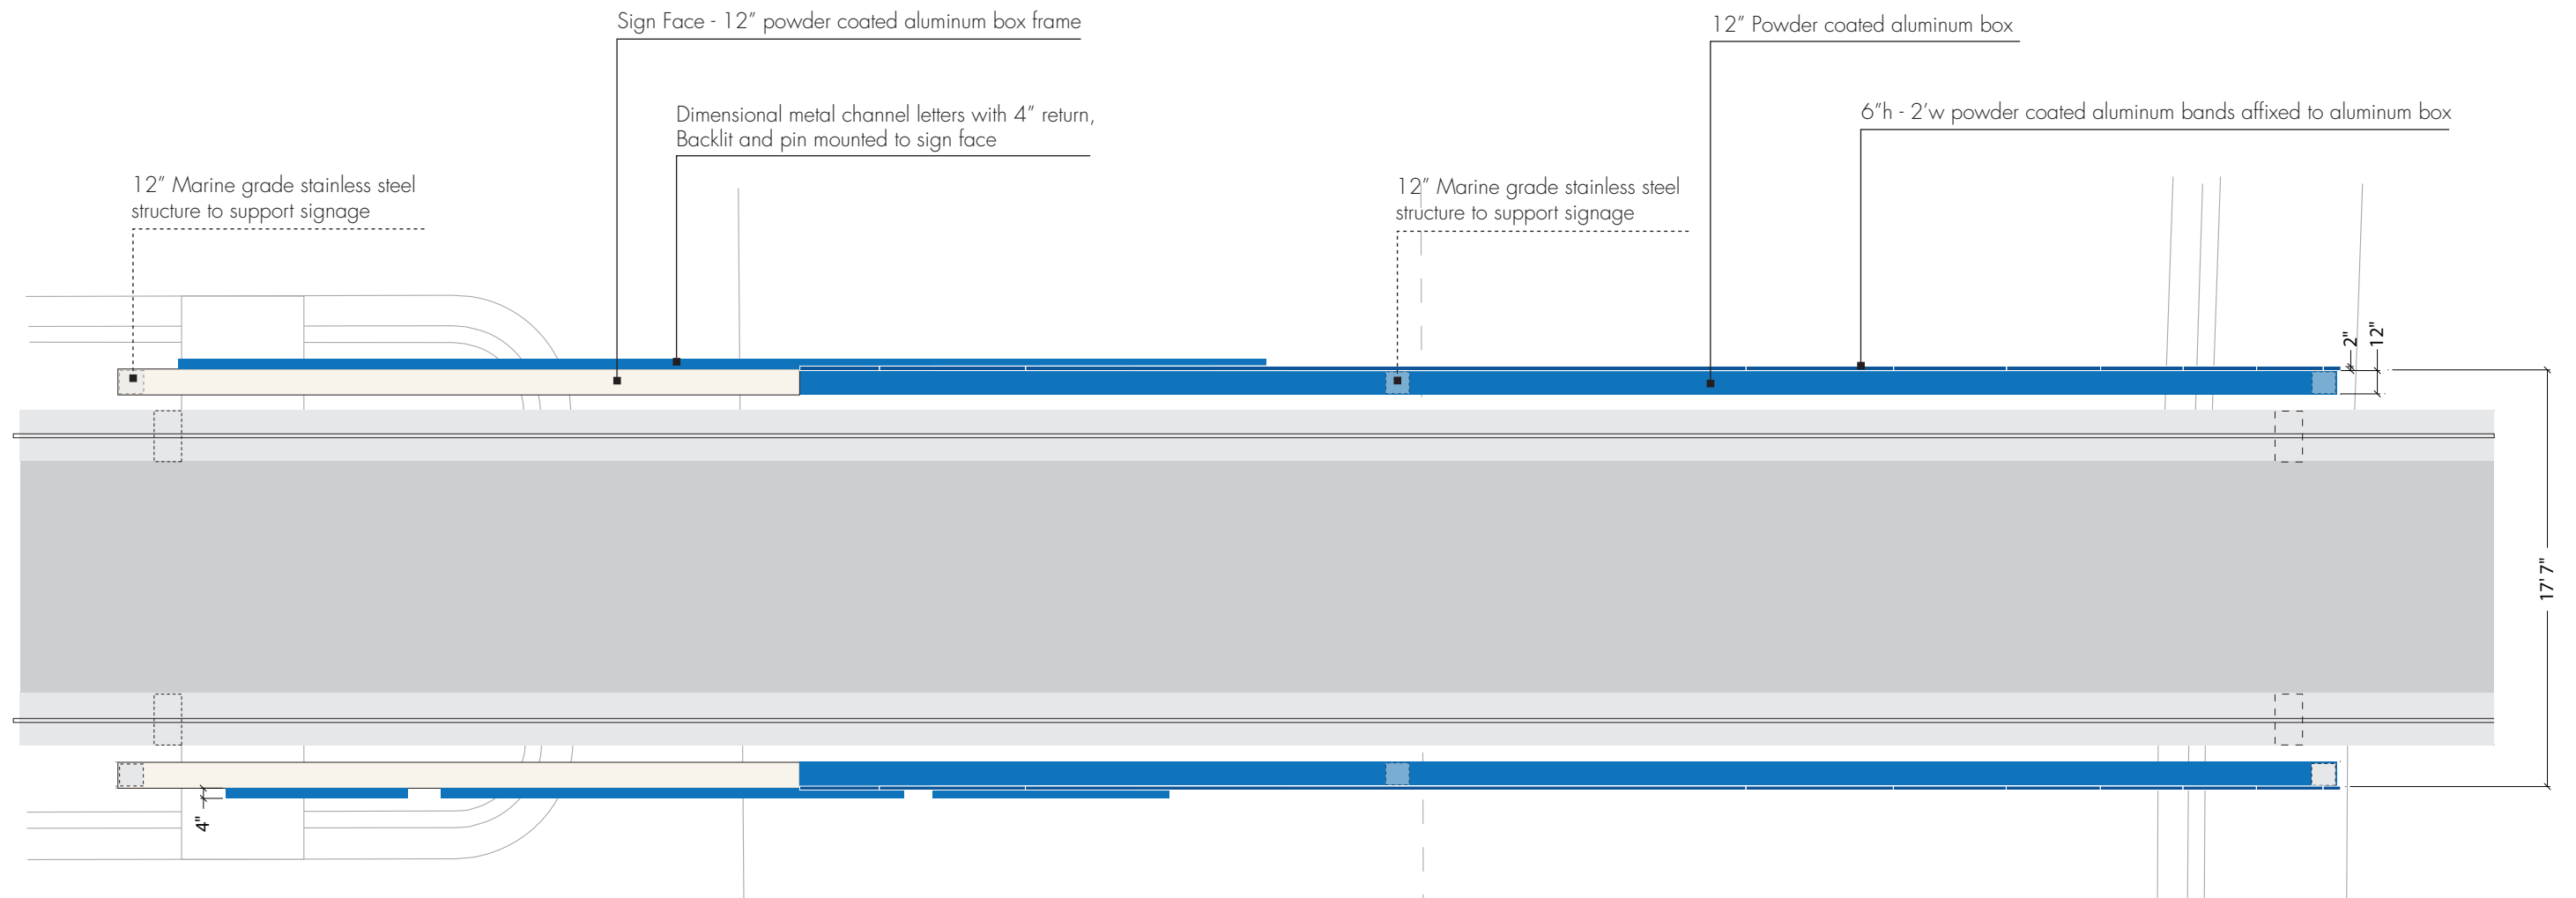

④ OVERPASS SIGNAGE
TOP VIEW



PROJECT NAME	PAGE TITLE	PROJECT PHASE	DATE
BAHIA MAR A1A PEDESTRIAN BRIDGE	Overpass Signage - Top View OPTION 2	Schematic Design	October 1, 2014