




The Tri-Party RLA/AARLA for this project includes improvements to County right-of-way including landscaping with structural soil, and irrigation for approximately 120 LF abutting the east property line of the project on the west side of SE 3rd Avenue. The improvement area is approximately 1,260 SF.

These improvements will be installed under County Permit #200909001, a copy of which is on file with DSD and that can be made available upon request.

LICENSE AREA

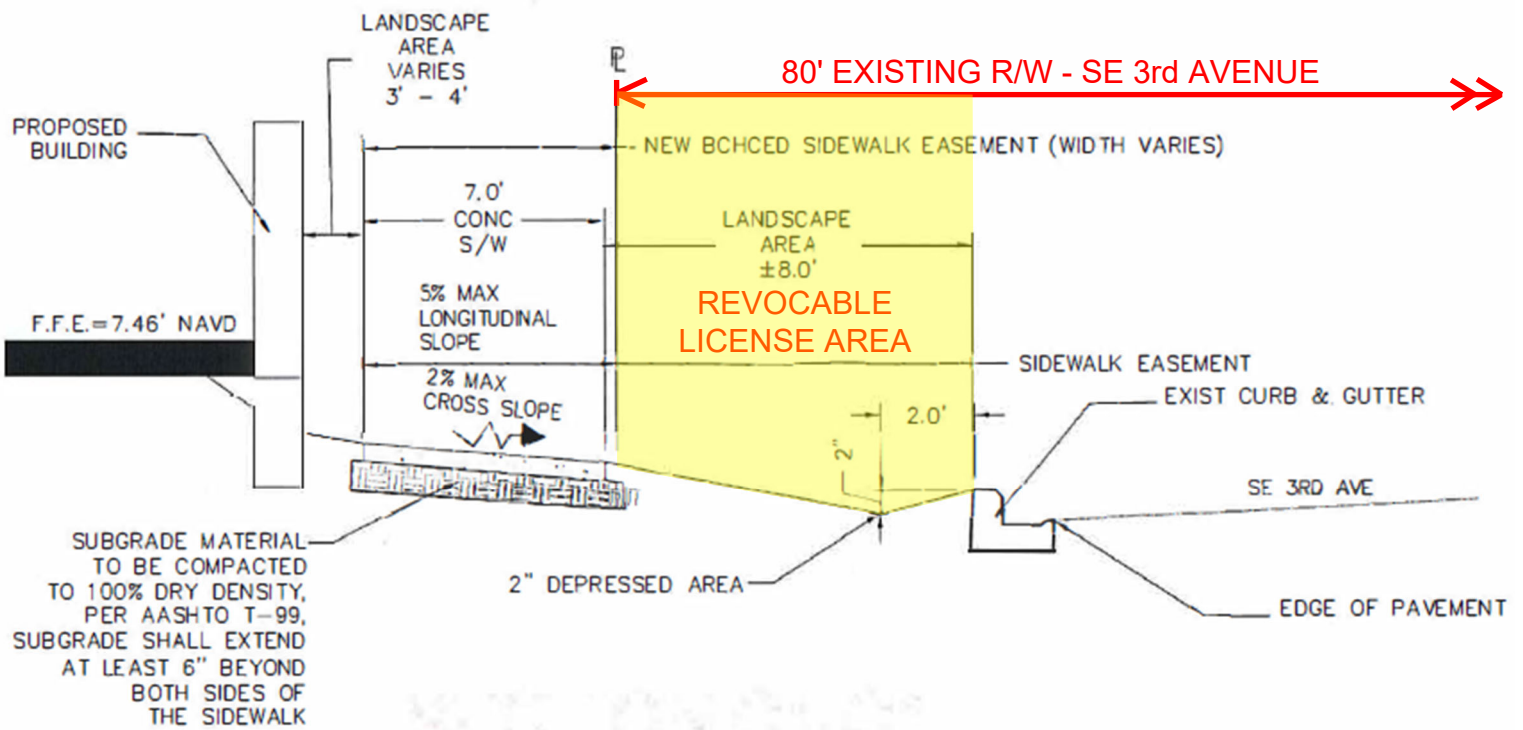

TYPICAL SECTION

SE 3rd Avenue (Looking North)