




The Tri-Party RLA/AARLA for this project includes improvements to County right-of-way including landscape material, soil cells, root barriers, and irrigation for approximately 175 LF abutting the west property line of the project on the east side of NW 7th Avenue. The improvement area is approximately 3,234 SF.

These improvements will be installed under County Permit #200812002, a copy of which will be on file with DSD (after County approval) and that can be made available upon request.

LICENSE AREA

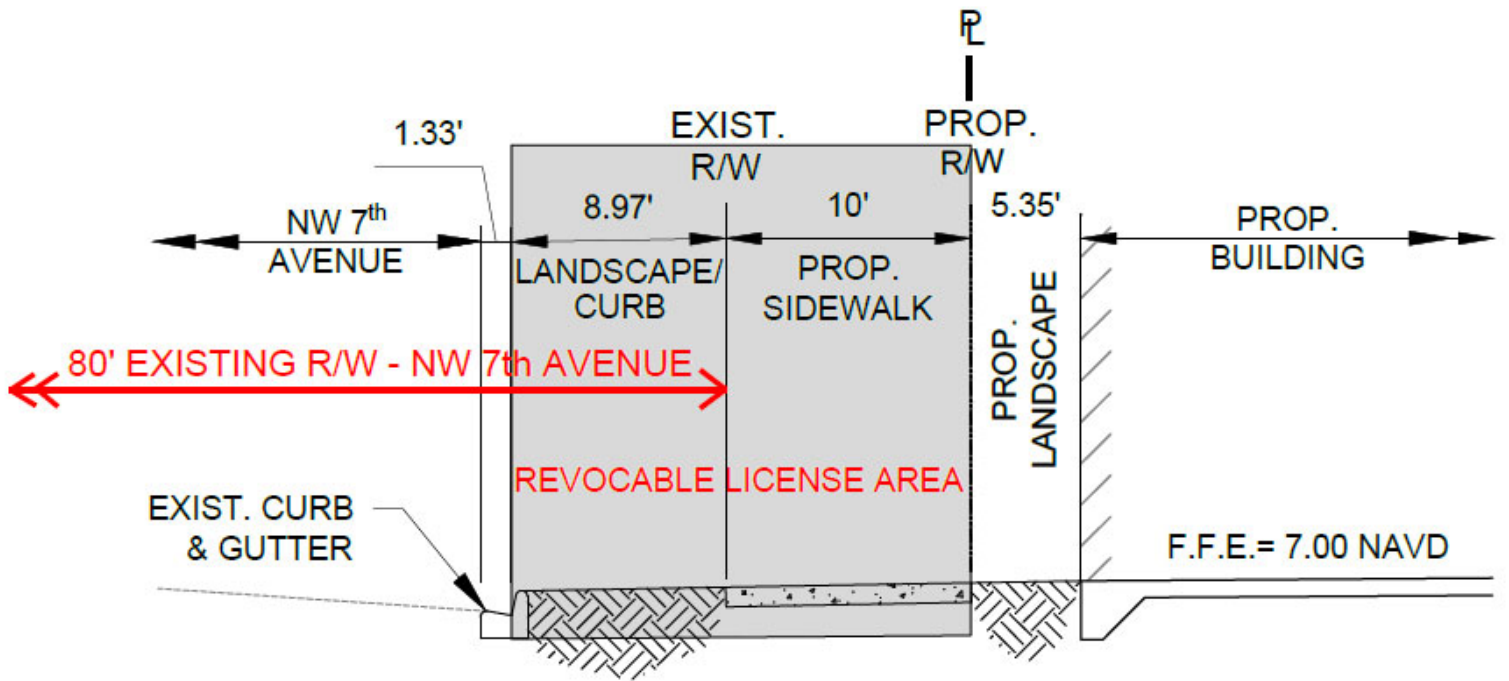

TYPICAL SECTION

NW 7th Avenue (Looking North)