

PARCEL ID 504210012892

# EXHIBIT C



- LEGEND
- 160' DAY DOCKAGE
  - 30' WATER TAXI
  - 301' COMMERCIAL DOCKAGE
  - LICENSE AREA

DATE	BY	REVISION

CITY OF FORT LAUDERDALE  
PUBLIC WORKS DEPARTMENT  
ENGINEERING & ARCHITECTURE  
100 North Andrews Avenue, Fort Lauderdale, Florida 33301



NO.	DATE	BY	REVISION

PRELIMINARY

PROJECT # P-22722  
EXHIBIT C  
160' DOCK SPACE  
BETWEEN R/R TRACKS AND ANDREWS AVE  
RIVERWALK

DATE	BY	REVISION

# EXHIBIT C

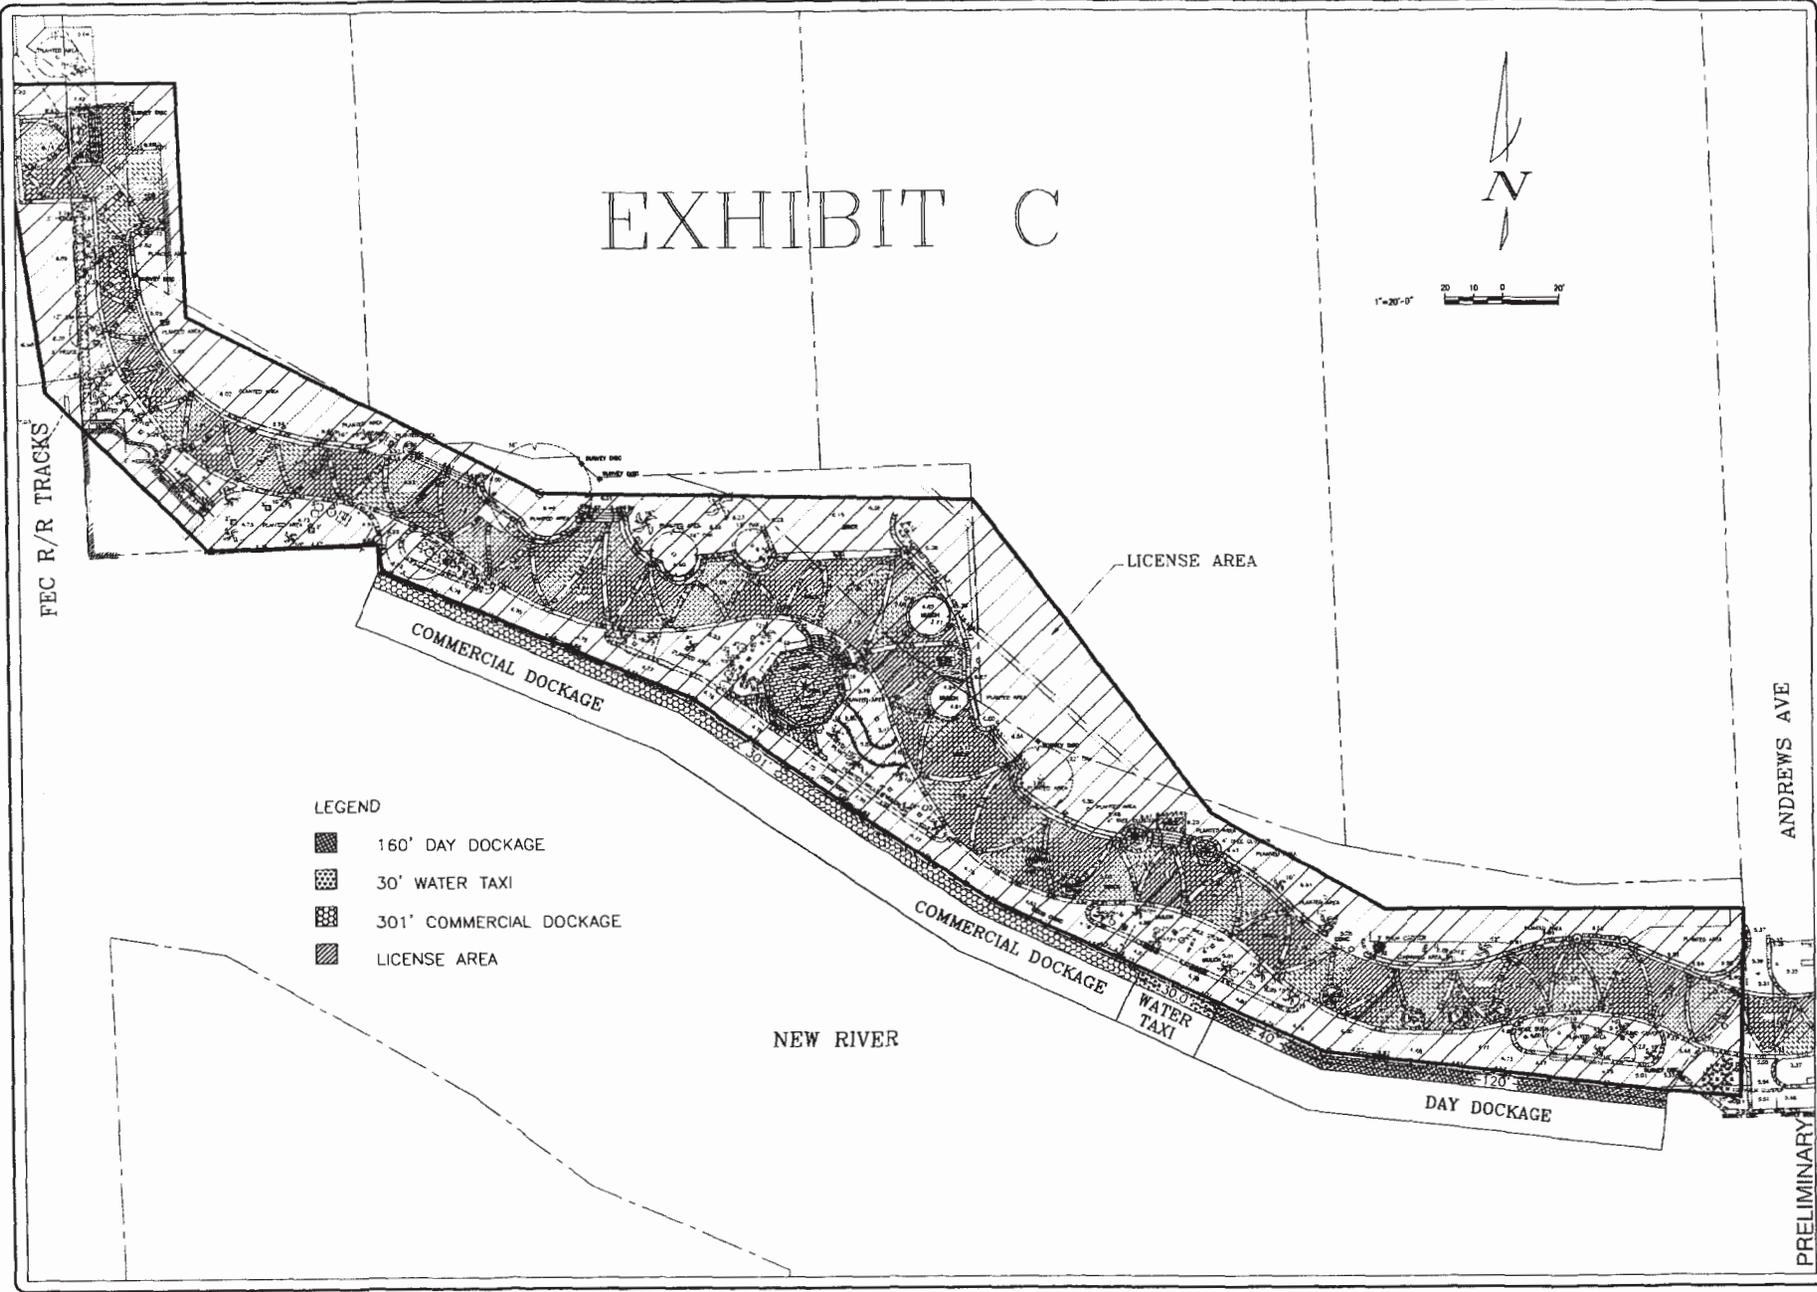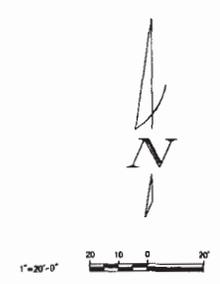

- LEGEND
-  160' DAY DOCKAGE
  -  30' WATER TAXI
  -  301' COMMERCIAL DOCKAGE
  -  LICENSE AREA

DATE	BY	DESCRIPTION

CITY OF FORT LAUDERDALE  
PUBLIC WORKS DEPARTMENT  
ENGINEERING & ARCHITECTURE  
100 South Andrews Avenue, Fort Lauderdale, Florida 33301

DATE	BY	DESCRIPTION

PROJECT # P-22222  
EXHIBIT C  
160' DOCK SPACE  
BETWEEN R/R TRACKS AND ANDREWS AVE  
RIVERWALK

PRELIMINARY

SHEET NO. 1 OF 1

TOTAL:  
COP FILE: XXXXX-XXX-XXXXXX  
DRAWING FILE NO. 4-XXX-XX