




The Tri-Party RLA/AARLA for this project includes improvements to County right-of-way including driveway paving, sidewalks, curb & gutter, landscaping including structural soil, and irrigation for approximately 450 LF abutting the west property line of the project on the east side of SW 27<sup>th</sup> Avenue (Riverland Road). The improvement area is approximately 5,400 SF.

These improvements will be installed under County Permit # 191008001, a copy of which is on file with DSD and that can be made available upon request.

# LICENSE AREA

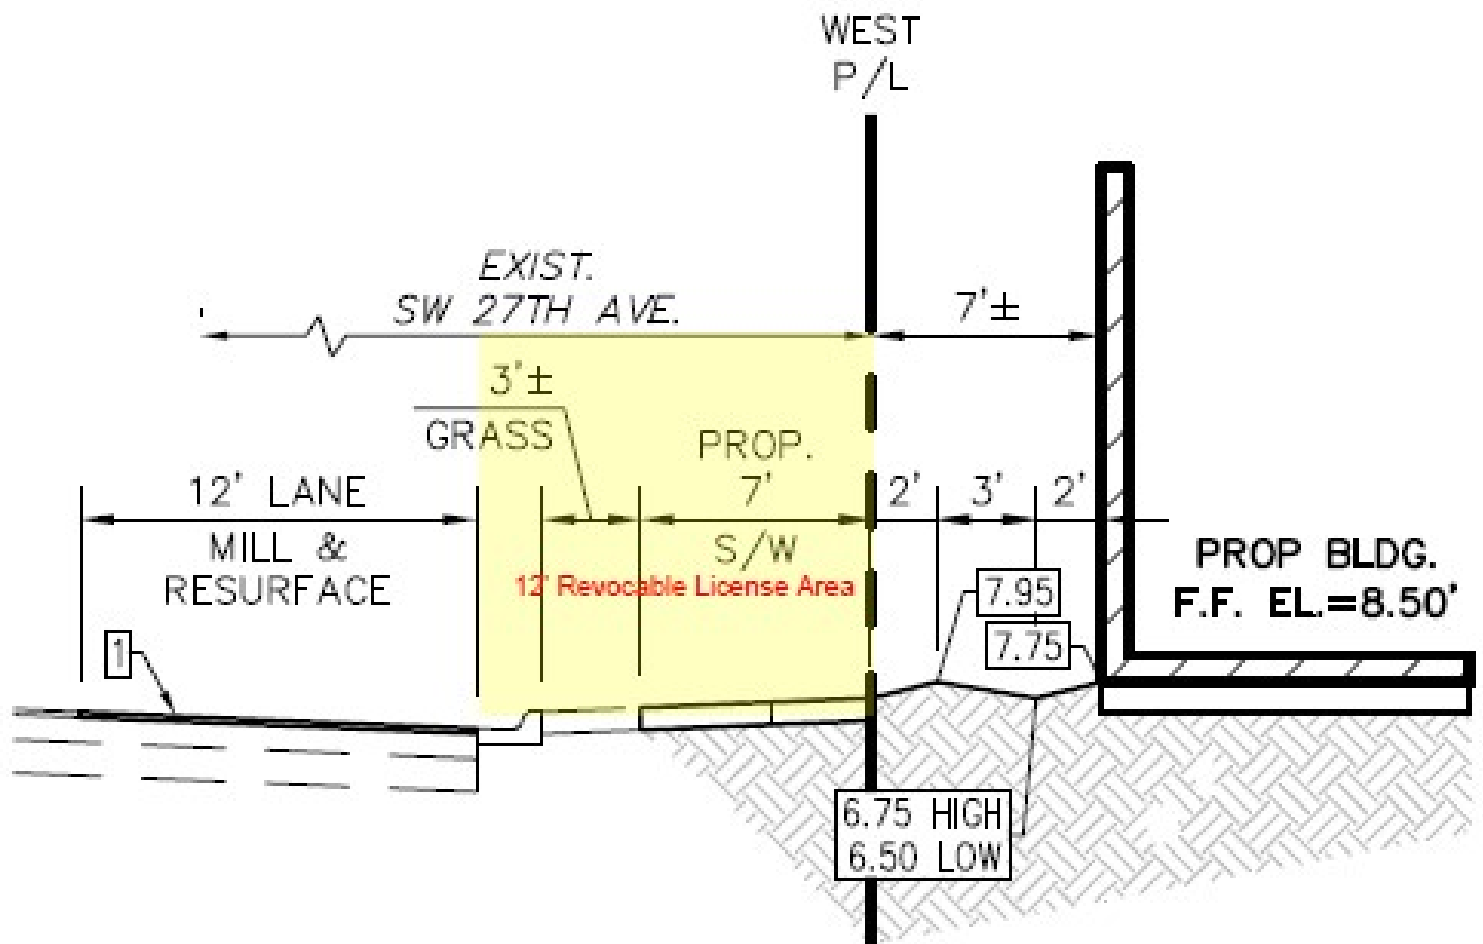

# TYPICAL SECTION

SW 27th Avenue (Looking North)