



DETOUR PLAN

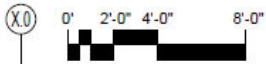

SW 2ND STREET - 80.00' RIGHT OF WAY (LOOKING WEST)

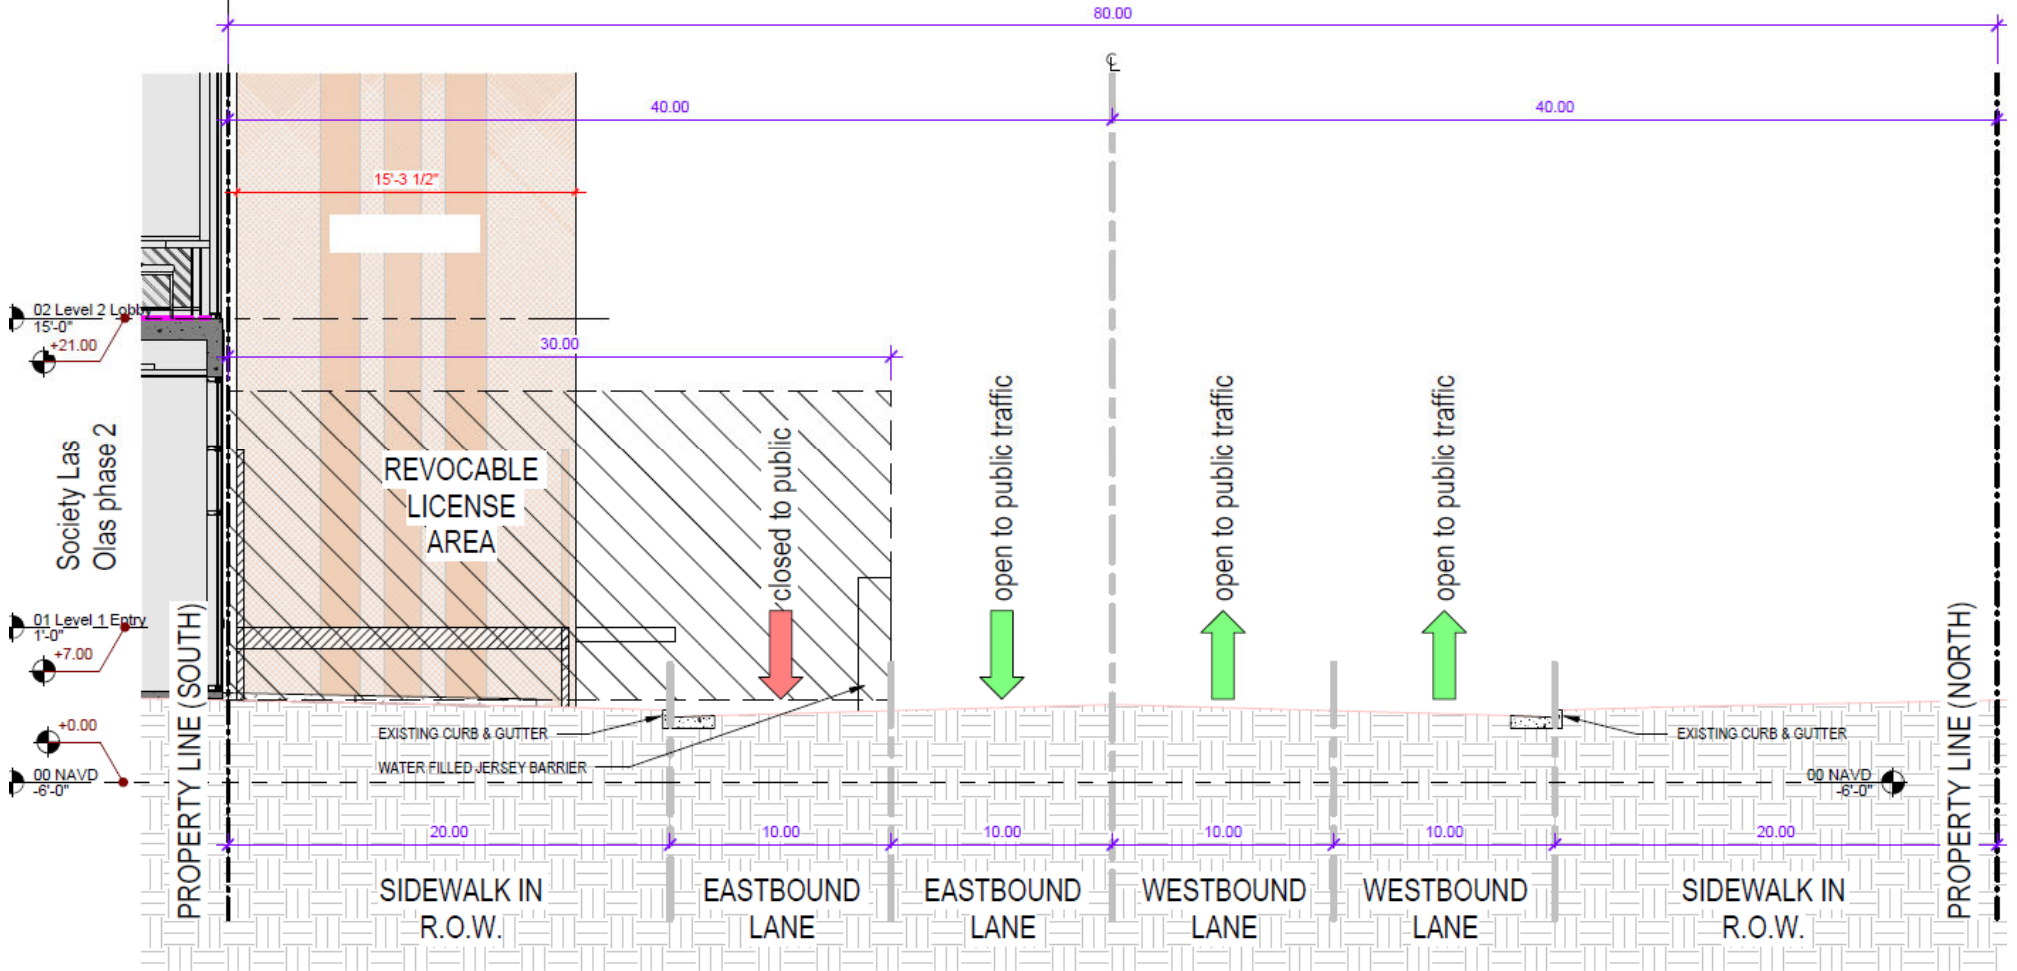

TYPICAL SECTION