

5959 Blue Lagoon Dr. Suite 200 Miami, FL 33126
 Phone: 305-559-4900
 www.Coastalconstruction.com

Owner

Project

EDEN LAS OLAS

MOT - PEDESTRIAN CROSSING

PRELIMINARY DRAWING

Date Printed 11/14/2018 3:06:13


Project number 0000

Drawn by Author

LG2.00

Scale 1" = 60'-0"

PEDESTRIAN DETOUR PLAN

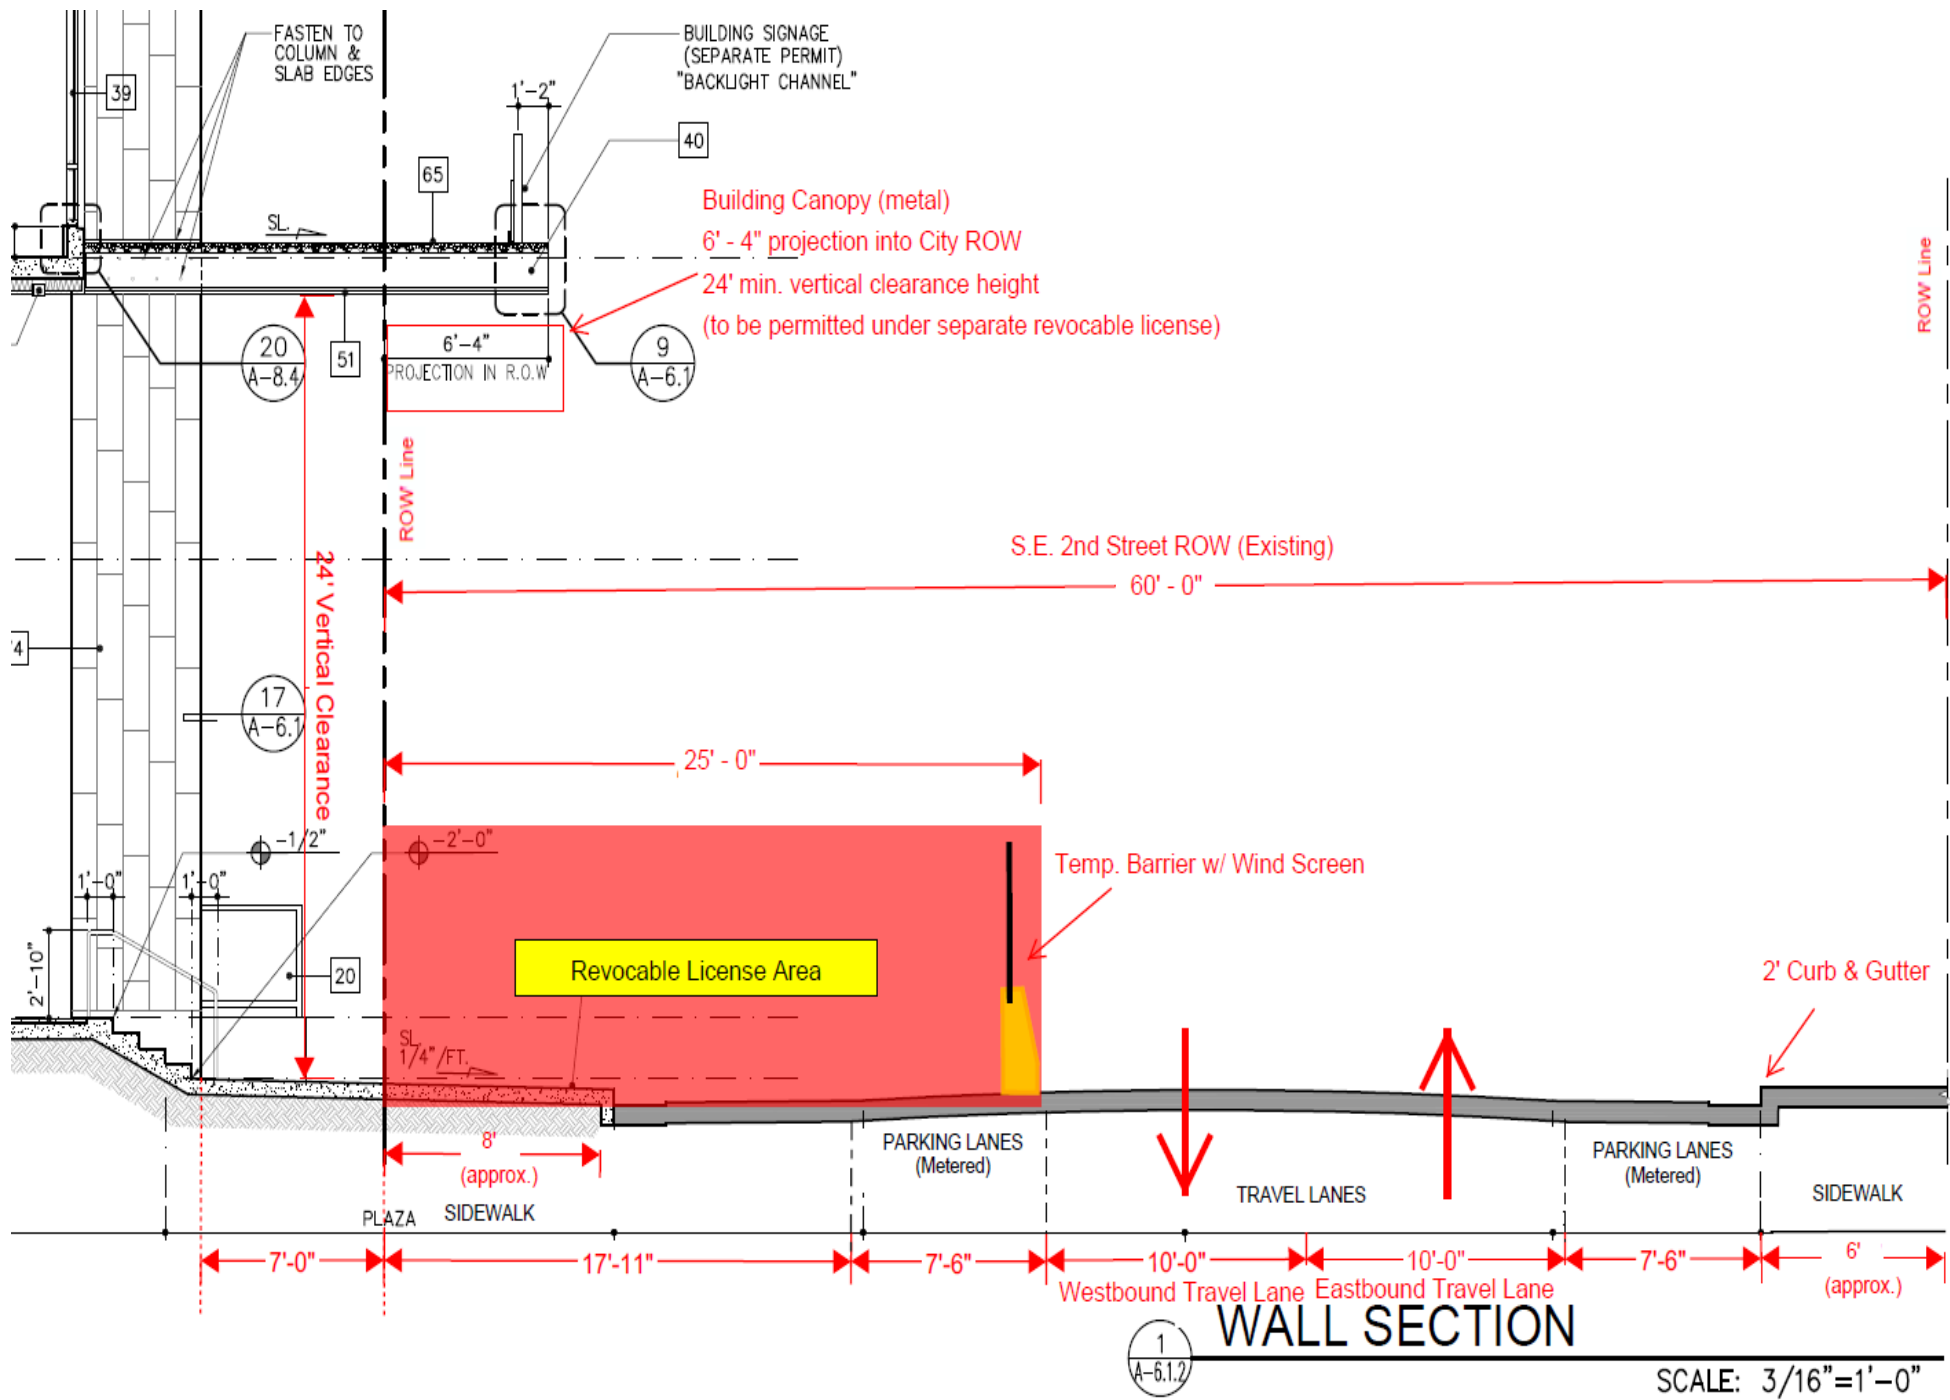

TYPICAL SECTION
FACING EAST