



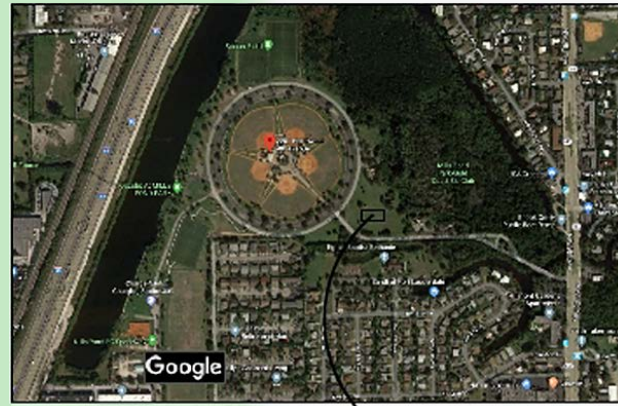

PROPOSED LOCATION

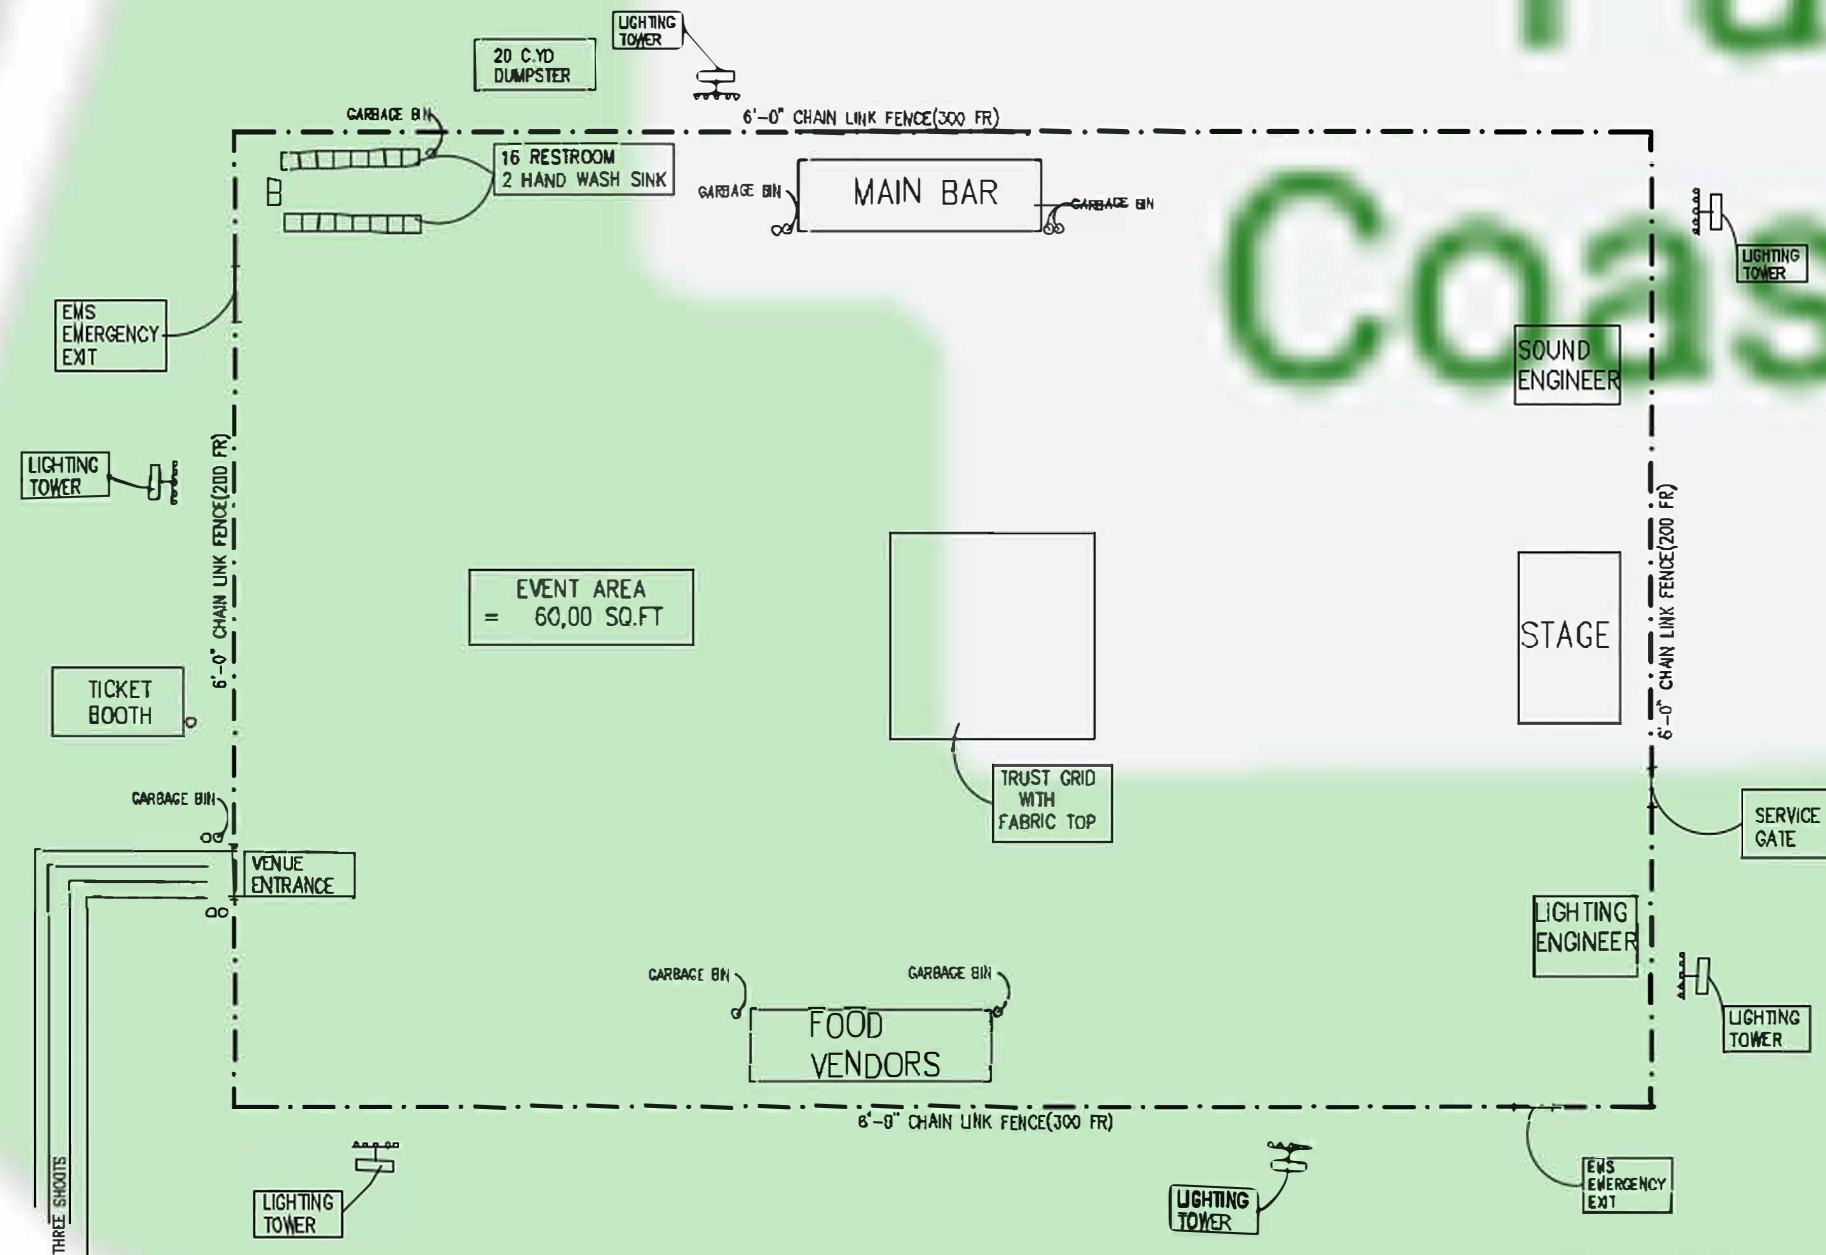

PROPOSED SITE PLAN

SC: N.T.S.