
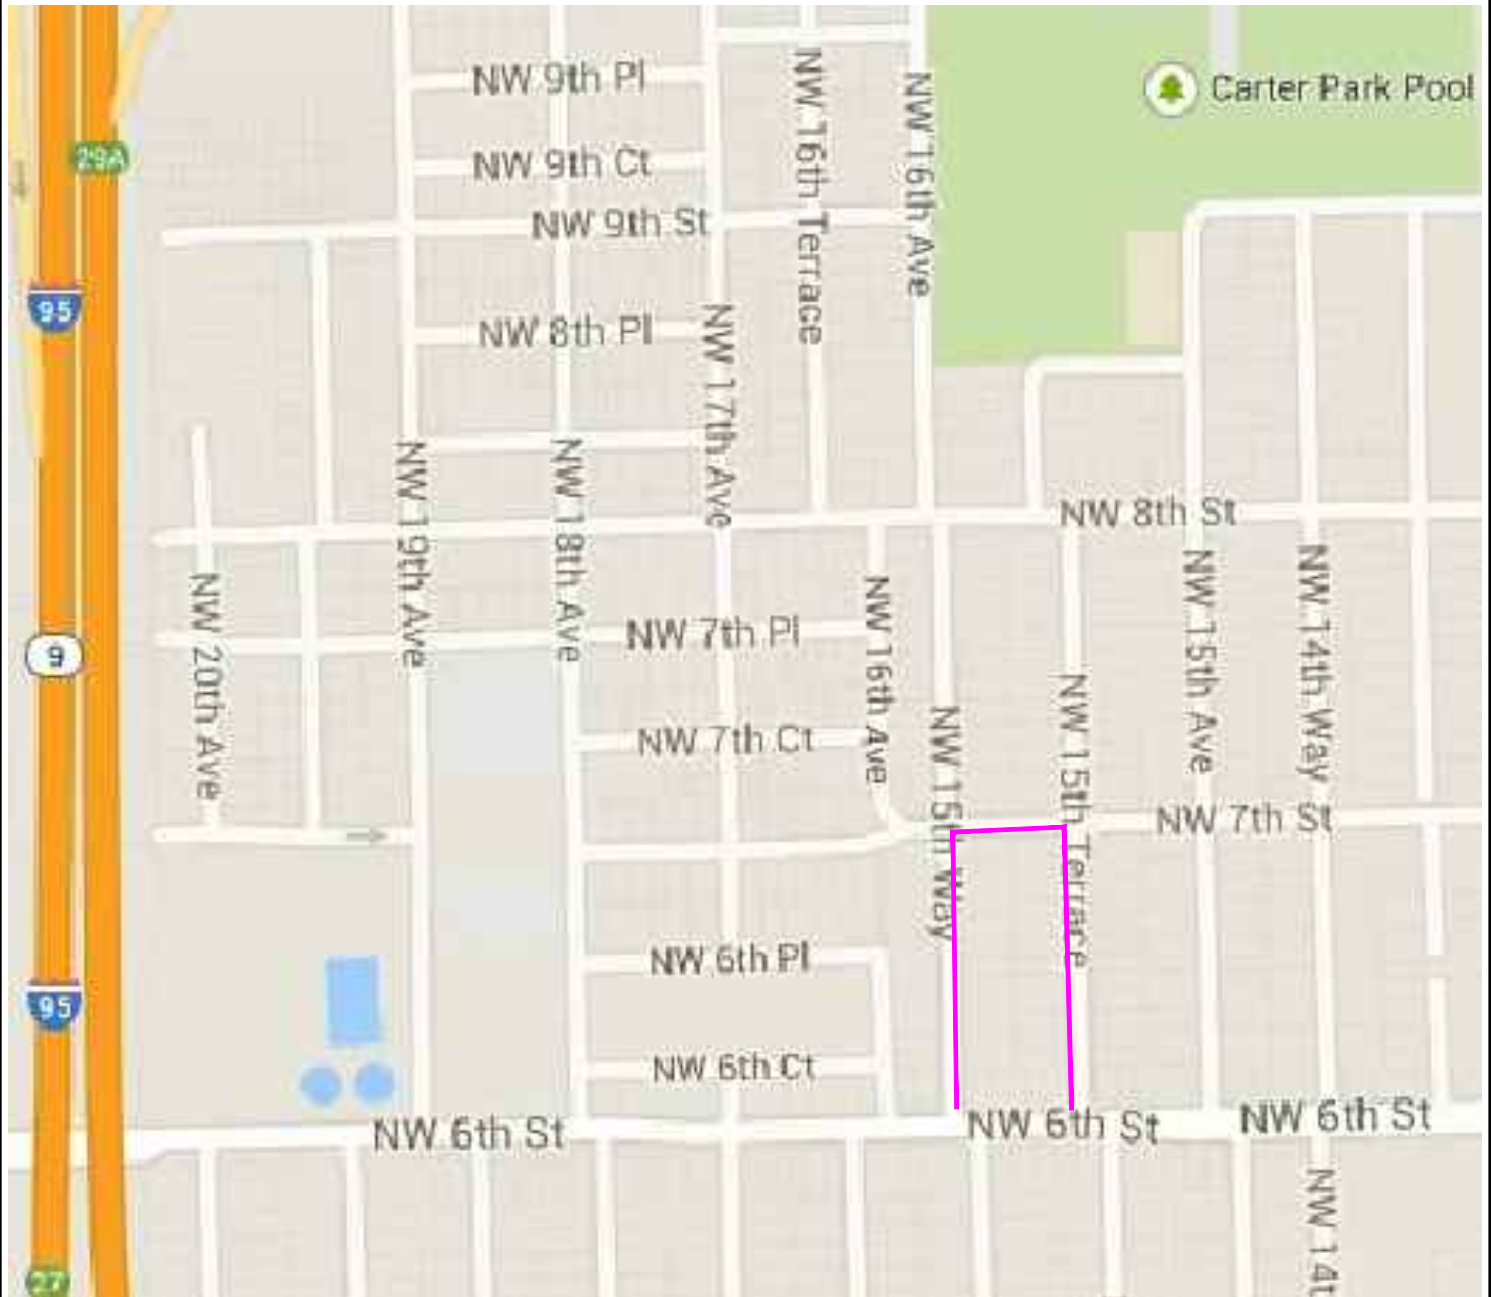


LEGEND	
	PROJECT AREA



**CITY OF FORT LAUDERDALE**  
**PUBLIC WORKS DEPARTMENT**  
**ENGINEERING DIVISION**  
**FORT LAUDERDALE, FLORIDA**

NW NEIGHBORHOOD IMPROVEMENT	
PROJECT PHASE III	
FPID 431717-1-58-01 STATE PROJ. # 431717-1	
CITY PROJECT #11485B	
DATE: 9/30/14	SCALE: N.T.S.