









SIGNAL HEAD DETAIL

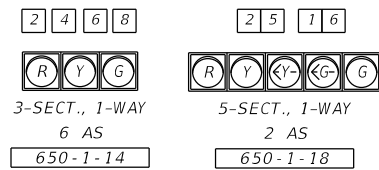

PED SIGNAL DETAIL

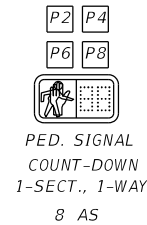

SIGN DETAIL

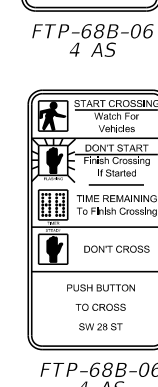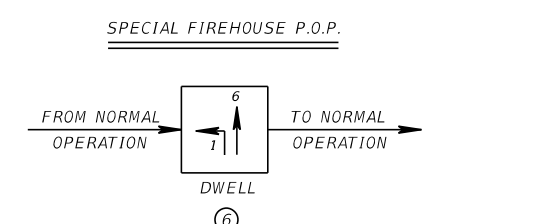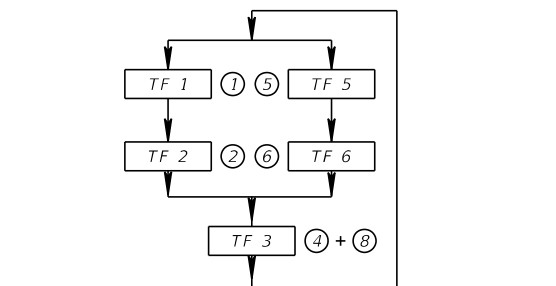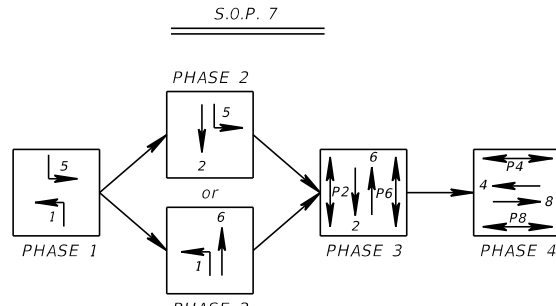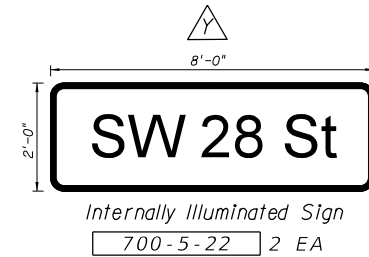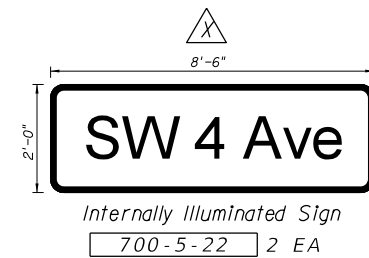

VIDEO DETECTOR CHART

DETECTOR NO.	MOVEMENTS	ZONE
V-1	2,5	DZ-2; DZ-5
V-2	4	DZ-4
V-3	1,6	DZ-1; DZ-6
V-4	8	DZ-8

DZ = DETECTION ZONE


CONTROLLER TIMINGS

TIMING FUNCTION	MOVEMENT NUMBER	1	2	3	4	5	6	7	8
MINIMUM GREEN		4	7		4	4	7		4
EXTENSION		3	3		3	3	3		3
MAXIMUM GREEN 1		25	36		30	25	36		30
MAXIMUM GREEN 2									
YELLOW CLEARANCE		4	4		4	4	4		4
ALL RED		2.5	2.5		3.5	2.5	2.5		3.5
PEDESTRIAN WALK		7			7		7		7
PED. CLEARANCE		20			11		20		11
RECALL		NONE	C-MIN		NONE	NONE	C-MIN		NONE

PRE-EMPTION TIMINGS

MINIMUM GREEN BEFORE PRE-EMPTION	4
YELLOW CLEARANCE	4
ALL RED CLEARANCE	2
MINIMUM DWELL	40
YELLOW CLEARANCE	4
ALL RED CLEARANCE	2


- NOTES:**
1. MAJOR STREET IS SW 4TH AVE
MINOR STREET IS SW 28TH ST
 2. COORDINATE WITH SIGNAL MAINTENANCE AGENCY FOR NEW PRE-EMPTION TIMINGS
 3. MOVEMENT 2 & 6 TO FLASH YELLOW, AND ALL OTHERS TO FLASH RED DURING FLASHING OPERATIONS.

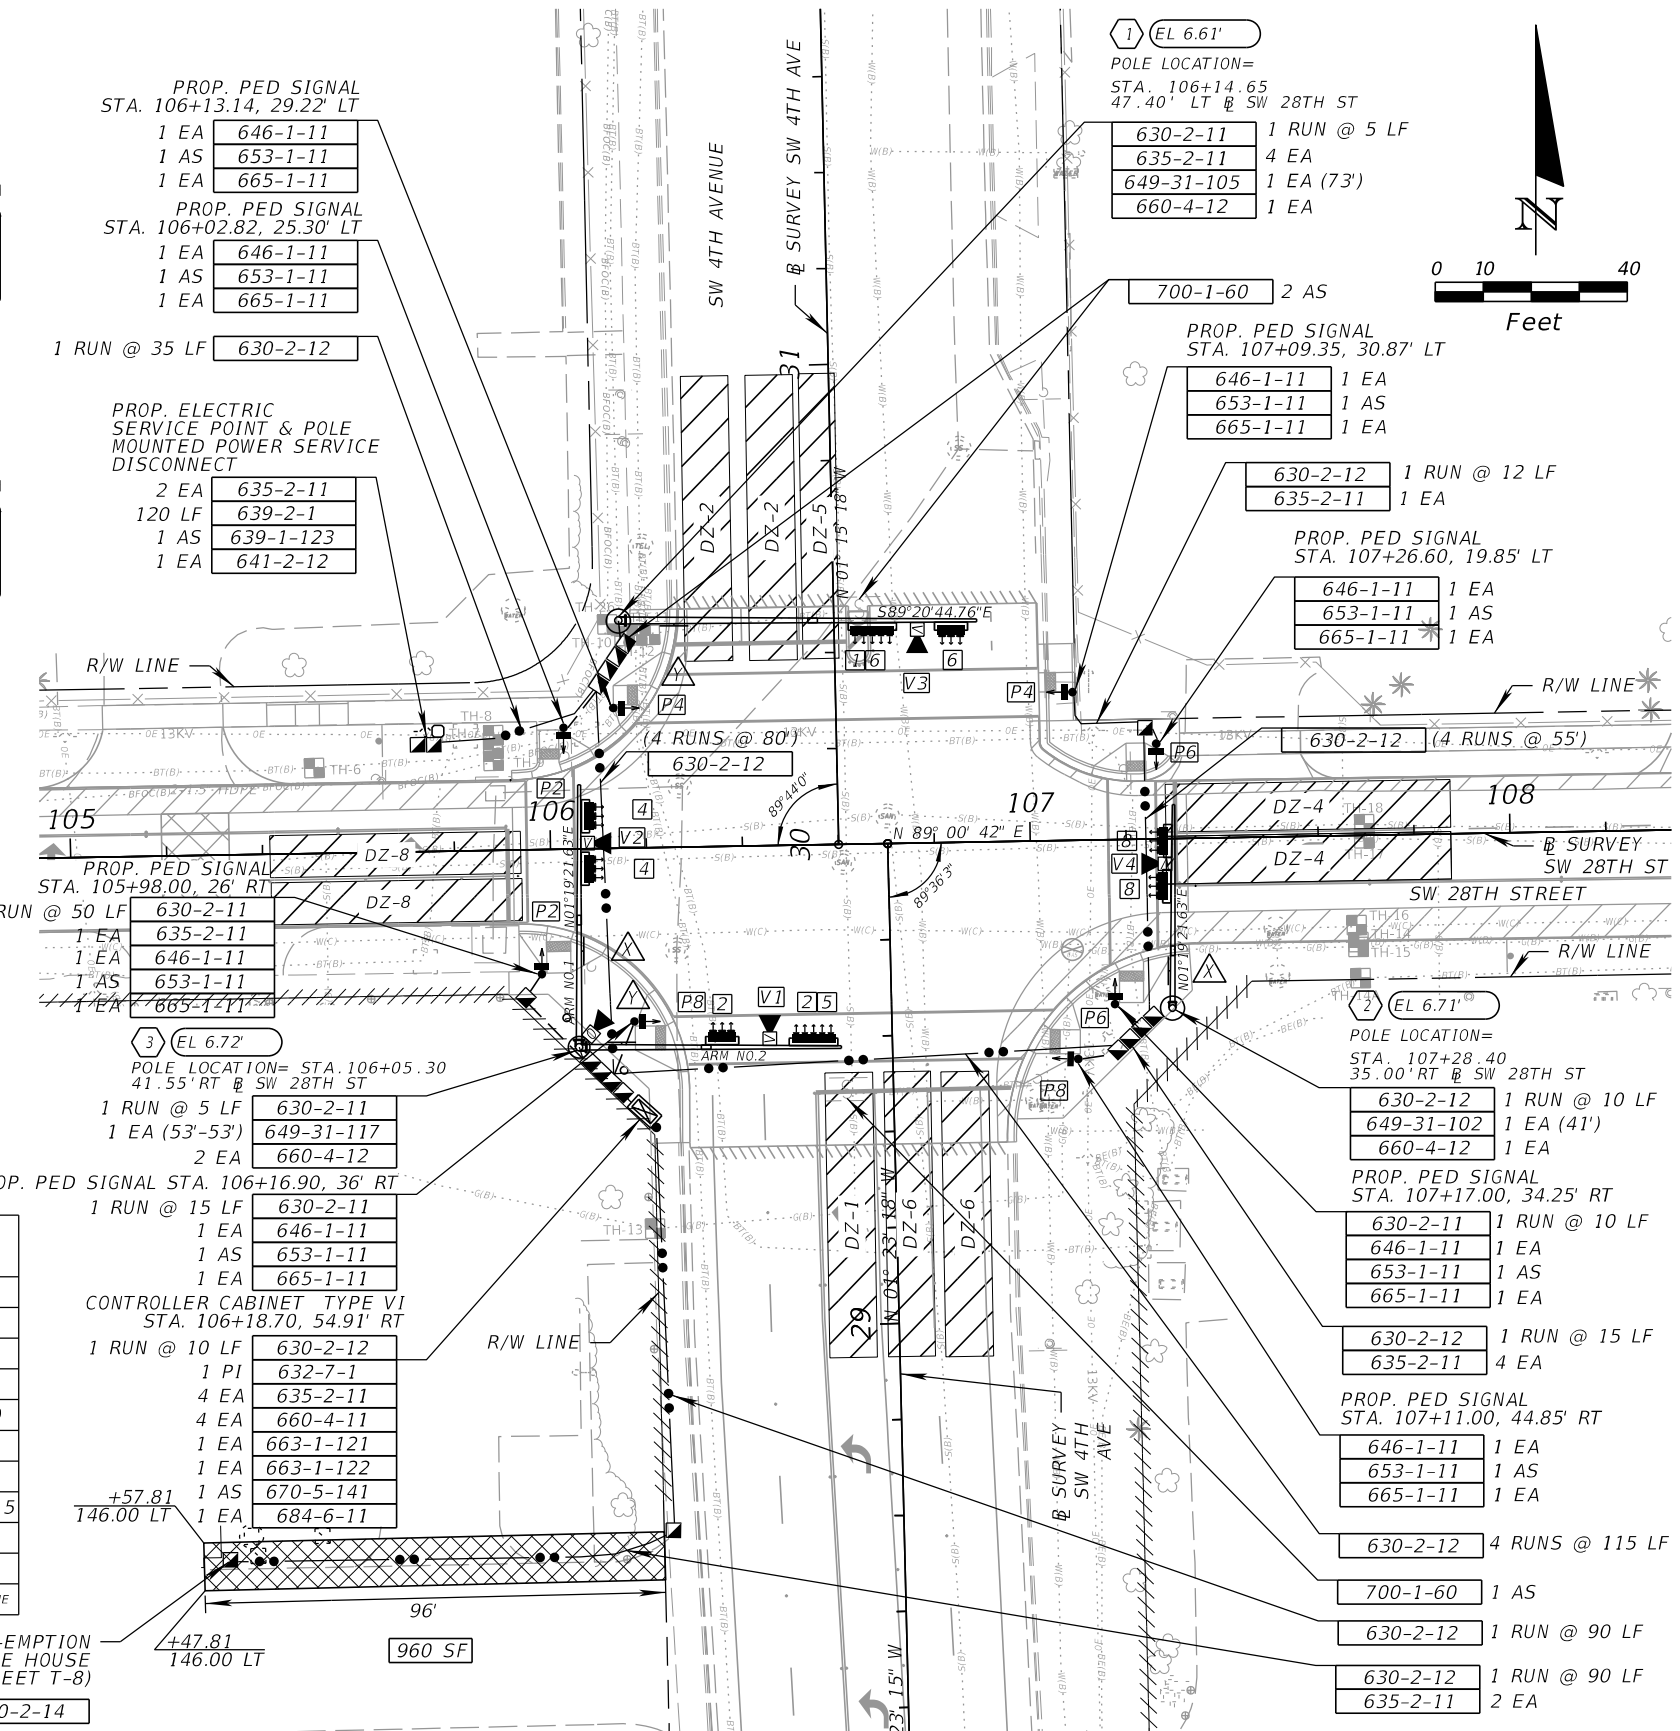

SW 4TH AVENUE & SW 28TH STREET

REVISIONS		RICHARD H. BURGESS, P.E. P.E. NO.: 54774 F.R. ALEMAN & ASSOCIATES, INC. 10305 N.W. 41 STREET, SUITE 200 MIAMI, FL 33178 CERTIFICATE OF AUTHORIZATION: 4658		STATE OF FLORIDA DEPARTMENT OF TRANSPORTATION		CAM# 17-0950 Exhibit 2		SHEET NO.	
DATE	DESCRIPTION	DATE	DESCRIPTION	ROAD NO.	COUNTY	FINANCIAL PROJECT ID	SIGNALIZATION PLANS		
					BROWARD	437866-1-52-01	Page 1 of 2		T-5

THE OFFICIAL RECORD OF THIS SHEET IS THE ELECTRONIC FILE DIGITALLY SIGNED AND SEALED UNDER RULE 61G15-23.004, F.A.C.

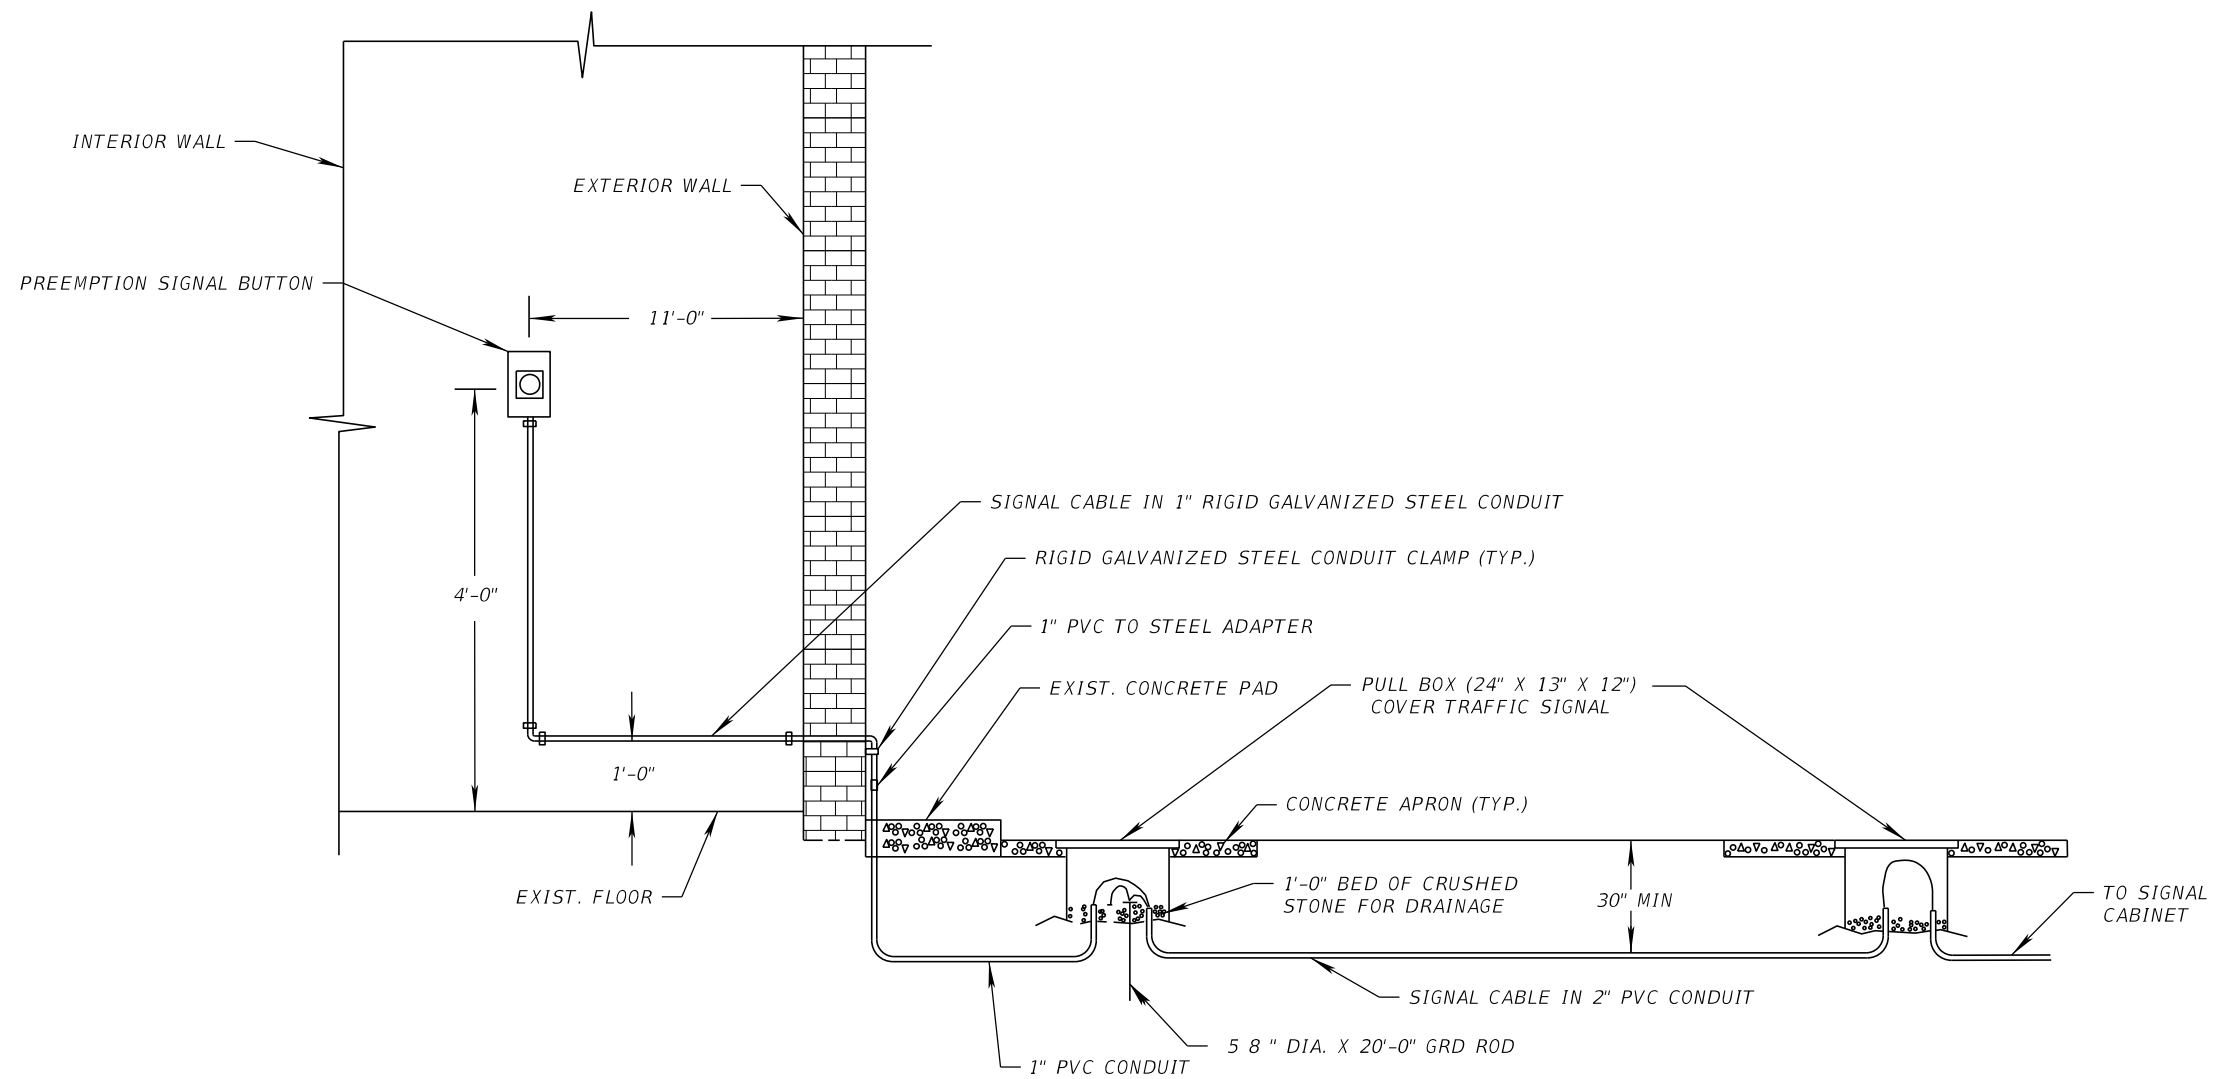

PREEMPTION BUTTON DETAIL

N.T.S

NOTES

1. ALL SIGNAL WORK AND MATERIAL TO COMPLETE SERVICE ASSEMBLY TO BE INCLUDED IN PAY ITEM 630-2-14.
2. CONTRACTOR SHALL CONTACT CHIEF BOTTING AT 954-828-6821 OR EMAIL CBotting@fortlauderdale.gov TO COORDINATE INSTALLATION.

REVISIONS				RICHARD H. BURGESS, P.E. P.E. NO.: 54774 F.R. ALEMAN & ASSOCIATES, INC. 10305 N.W. 41 STREET, SUITE 200 MIAMI, FL 33178 CERTIFICATE OF AUTHORIZATION: 4658	STATE OF FLORIDA DEPARTMENT OF TRANSPORTATION			CAM# 17-0950 SPECIAL DETAIL Exhibit 2 Page 2 of 2	SHEET NO. T-9
DATE	DESCRIPTION	DATE	DESCRIPTION		ROAD NO.	COUNTY	FINANCIAL PROJECT ID		
					BROWARD	437866-1-52-01			