


- ← IN TRUCK ROUTE
- ← OUT TRUCK ROUTE
- WORK ZONE
- JOB SITE
- CHAINLINK FENCE
- FENCE W/ WATER BARRIERS
- ROAD SIGN
- FIRE HYDRANTS
- FDC CONNECTIONS

NOTES: All gutters, drains, fire hydrants, roadways, and private driveways within the block in which work is being done are to be kept open by the contractor for their intended use.

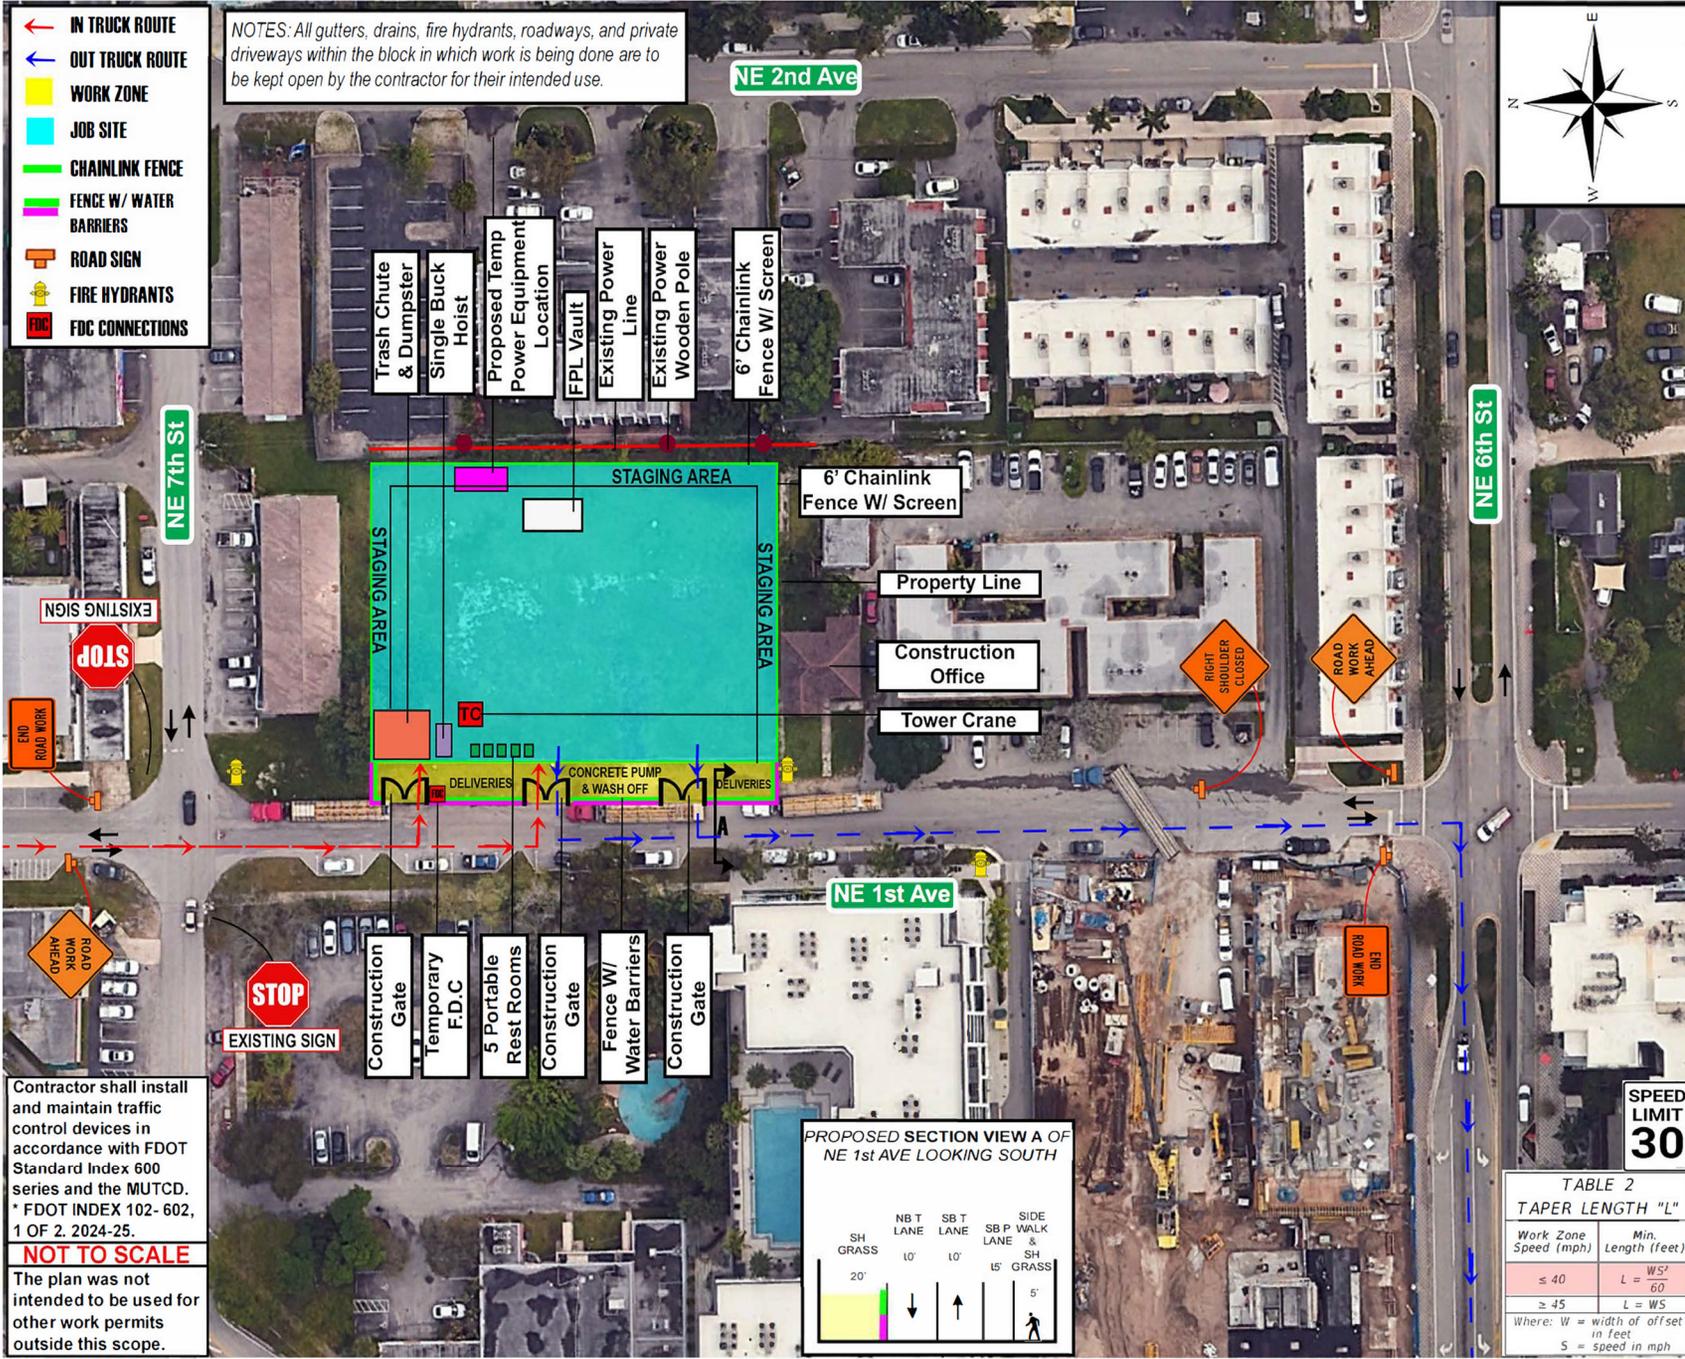

*Reserved For  
Municipal Seal*

**URBAN  
FLAGLER 1st**

626 NE 1st Ave  
Fort Lauderdale, FL 33304

SHOULDER GRASS AREA  
CLOSURE ON NE 1st AVE  
MOT PLAN

LOGISTIC PLAN.

Date Modified: **9/16/25**      PHASE: **1**

**FDOT** *Carroll Cases*

Certificator: 611527  
 Issued: 06/24/2023  
 Expires: 06/15/2027

Has Completed a FDOT Approved Temporary Traffic Control Advanced Course.

Training Provider: **AASW Consultants, Inc.**  
 5545 Birchmont Lane  
 Sanford, FL 32773  
 Ph: 386-789-9899

Verify this Certificate at [www.rtdotrain.com](http://www.rtdotrain.com)

**Right O'Way**  
CONSULTANTS, INC.

Right O'Way Consultants Inc.  
 786 - 999 - 3943  
[MOT@rightwayconsultants.com](http://MOT@rightwayconsultants.com)

TABLE 1  
CHANNELIZING DEVICE SPACING

WORK ZONE SPEED (mph)	Max Spacing (ft)			
	Cones or Temporary Tubular Markers		Type I Barricades, Vertical Panels or Drums	
	Taper	Tangent	Taper	Tangent
< 45	25	50	25	50
< 50	25	50	50	100

TABLE 3  
WORK ZONE SIGN SPACING "X"

ROAD TYPE	MINIMUM SPACING (ft)
Arterials and collectors with Work Zone Speed < 40 mph	200
Arterials and collectors with Work Zone Speed < 45 mph	500
*Limited Access Roadway	1,500

\*For Limited access roadways with work zone speed <55 mph, the minimum spacing may be reduced in accordance with MUTCD and as approved by the Engineering.

Contractor shall install and maintain traffic control devices in accordance with FDOT Standard Index 600 series and the MUTCD. \* FDOT INDEX 102- 602, 1 OF 2. 2024-25.

**NOT TO SCALE**

The plan was not intended to be used for other work permits outside this scope.

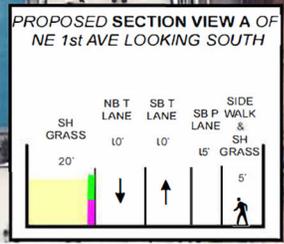



TABLE 2  
TAPER LENGTH "L"

Work Zone Speed (mph)	Min. Length (feet)
≤ 40	L = WS <sup>2</sup> / 60
≥ 45	L = WS

Where: W = width of offset in feet  
 S = speed in mph

**SPEED LIMIT  
30**

# DETOUR PLAN

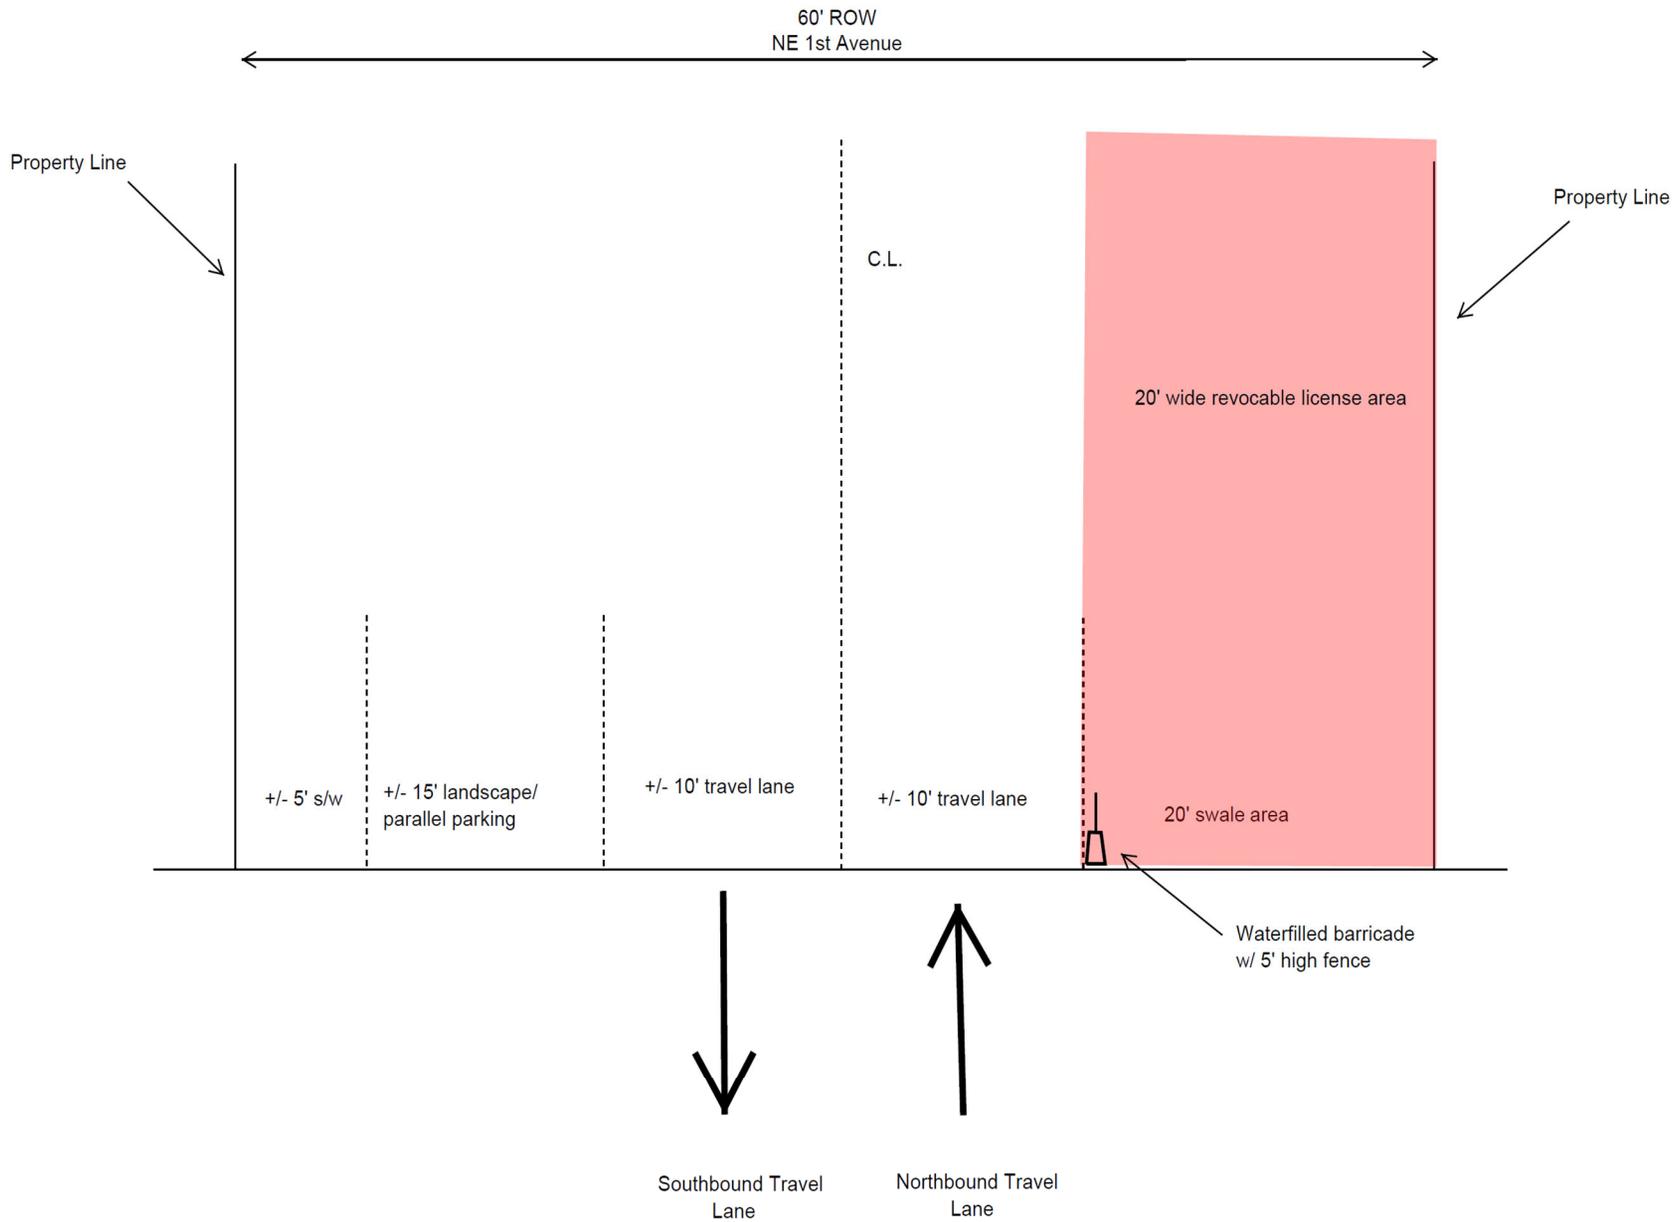

# TYPICAL SECTION

NE 1 Avenue (Looking North)