


The Tri-Party RLA/AARLA for this project includes improvements to County right-of-way including sidewalk pavers, curb & gutter, landscaping including structural soil, and irrigation for approximately 350 LF abutting the east property line of the project on the west side of South Andrews Avenue. The improvement area is approximately 3,480 SF. These improvements will be installed under County Permit # 170403001, a copy of which is on file with DSD and that can be made available upon request.

LICENSE AREA

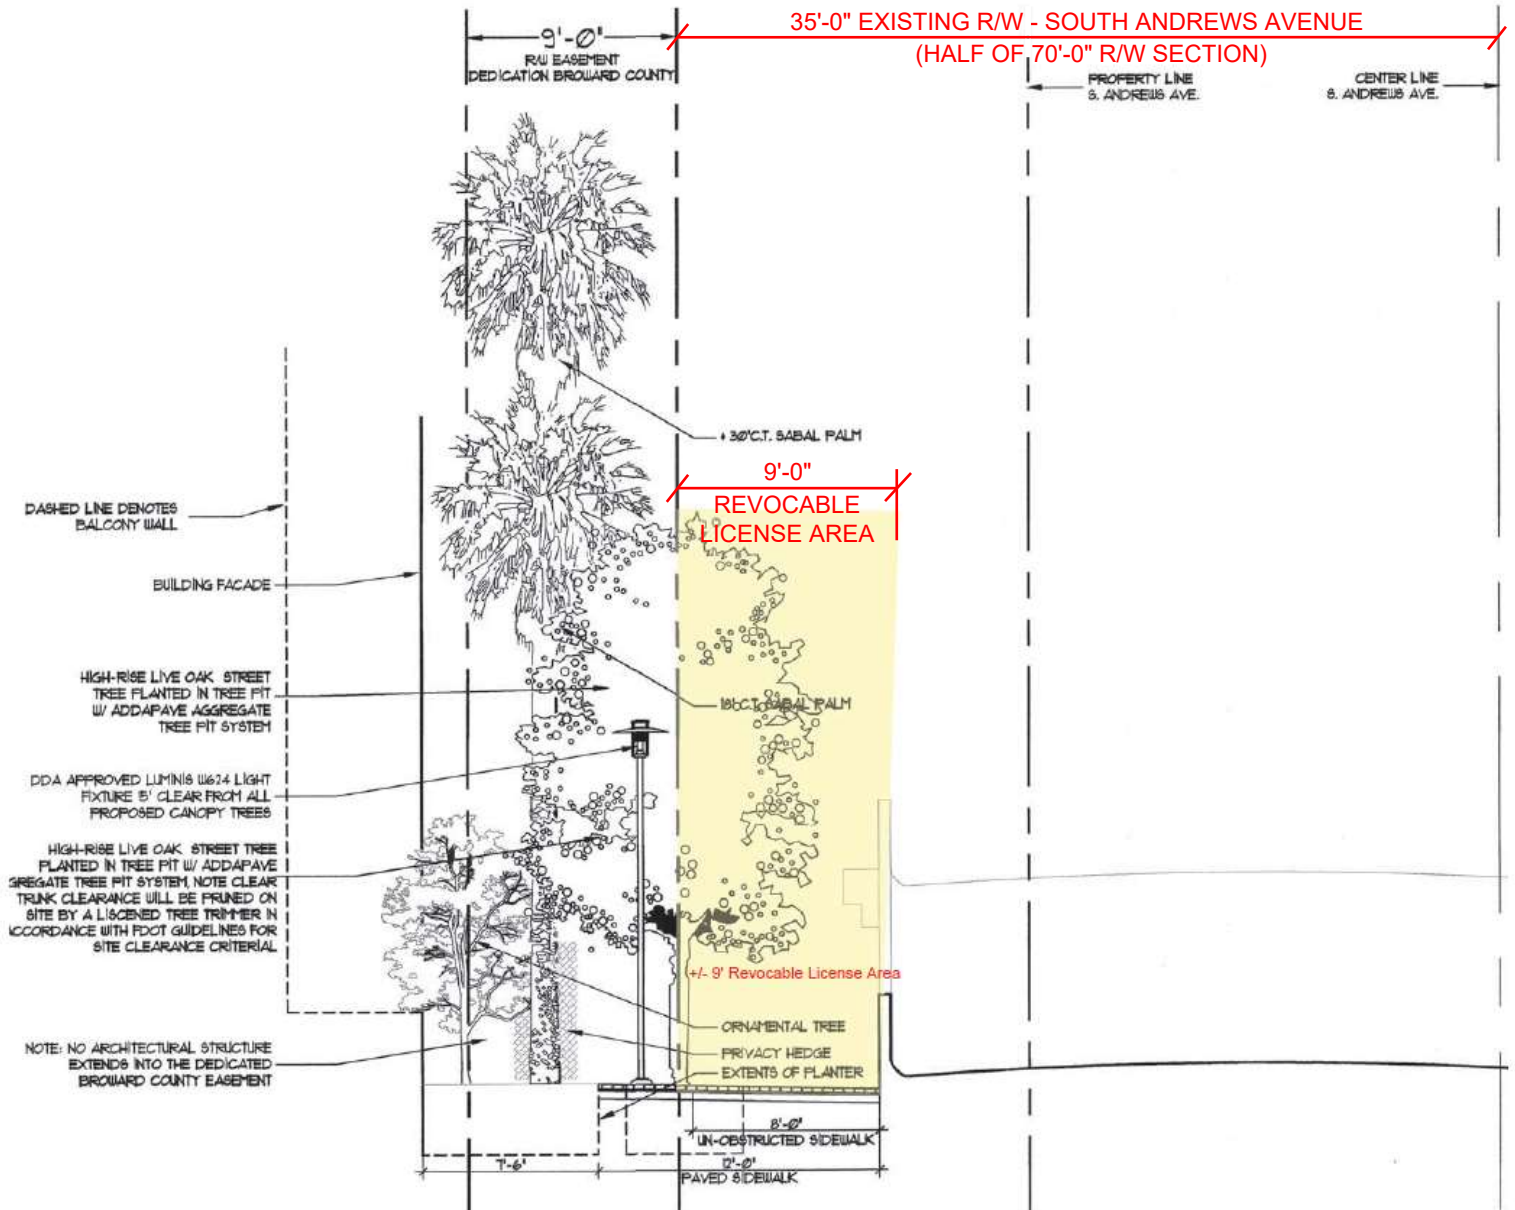

TYPICAL SECTION

South Andrews Avenue (Looking North)