


DETOUR PLAN

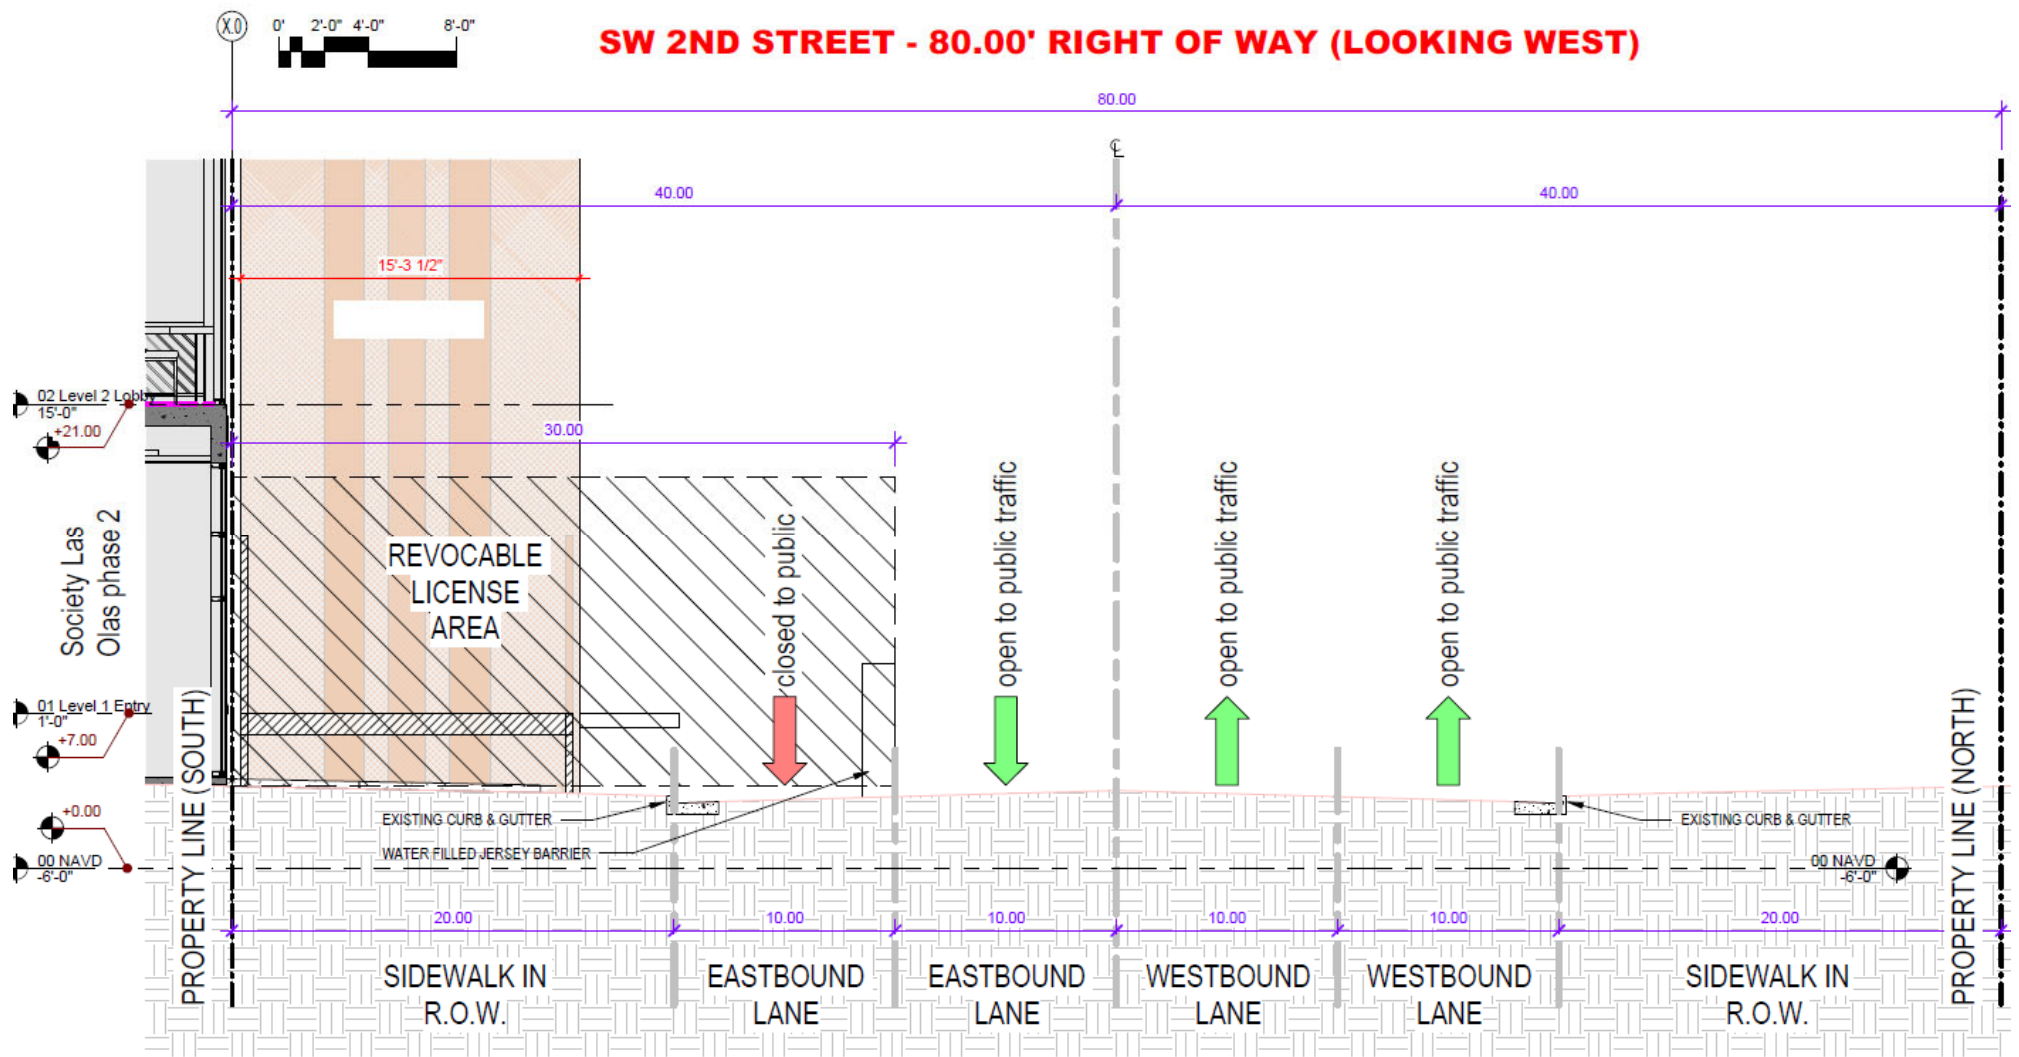

TYPICAL SECTION