




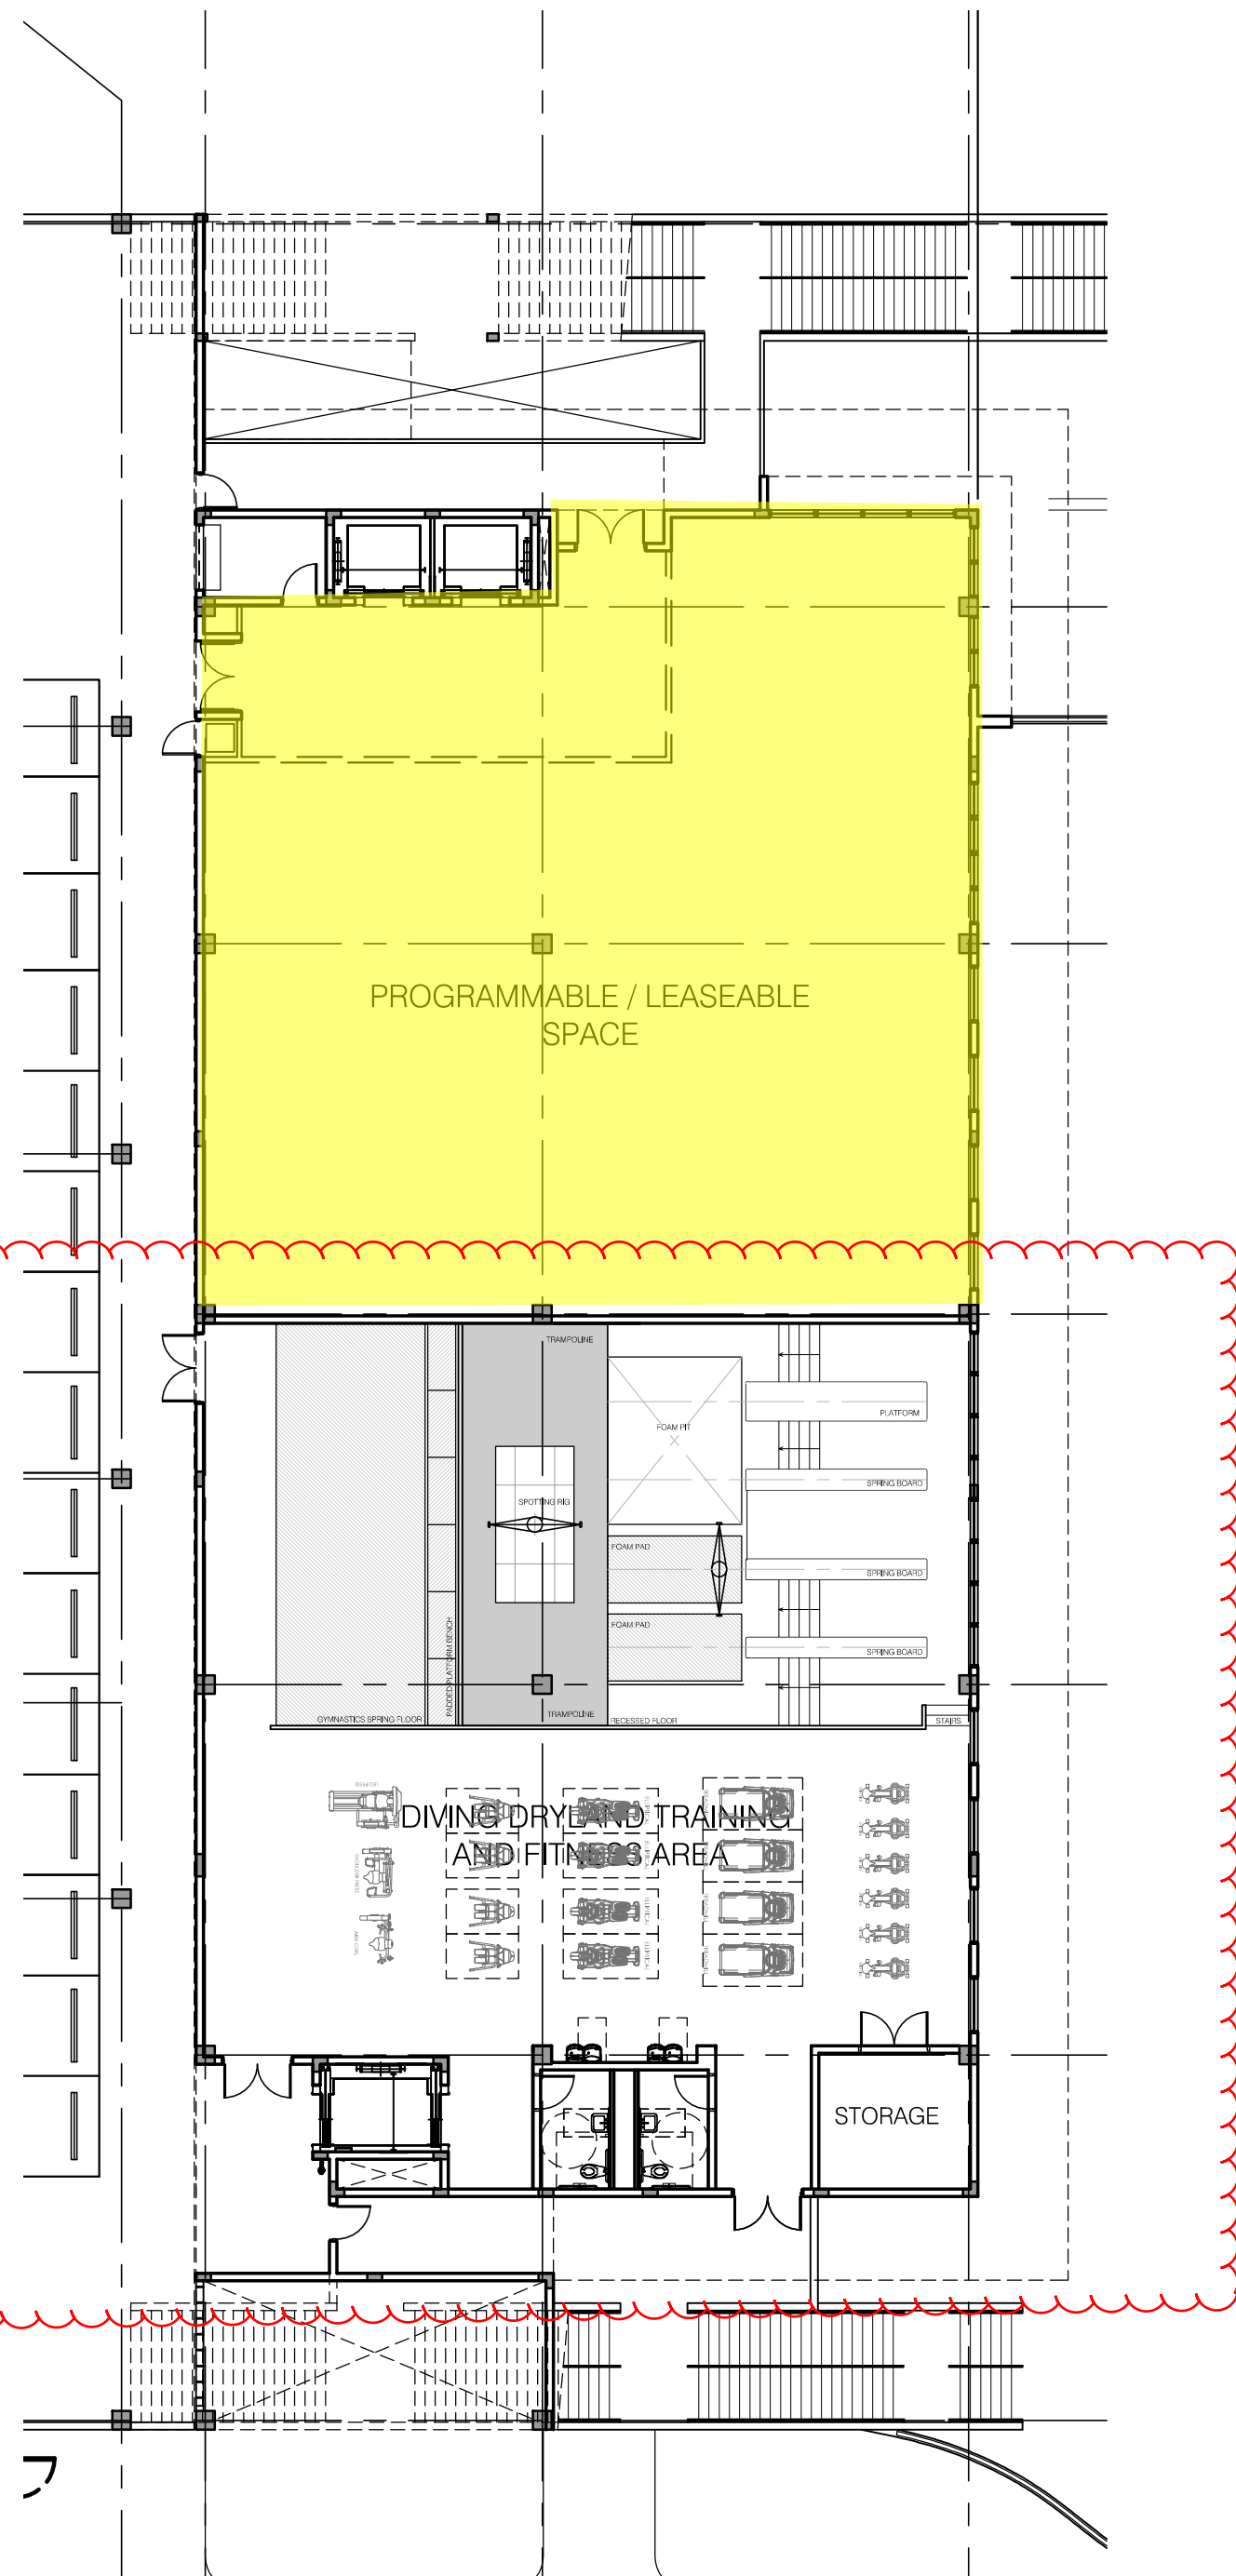


2 2ND. FLOOR PARTIAL PLAN
SHIFT_OFFICES Scale: 1"=16"

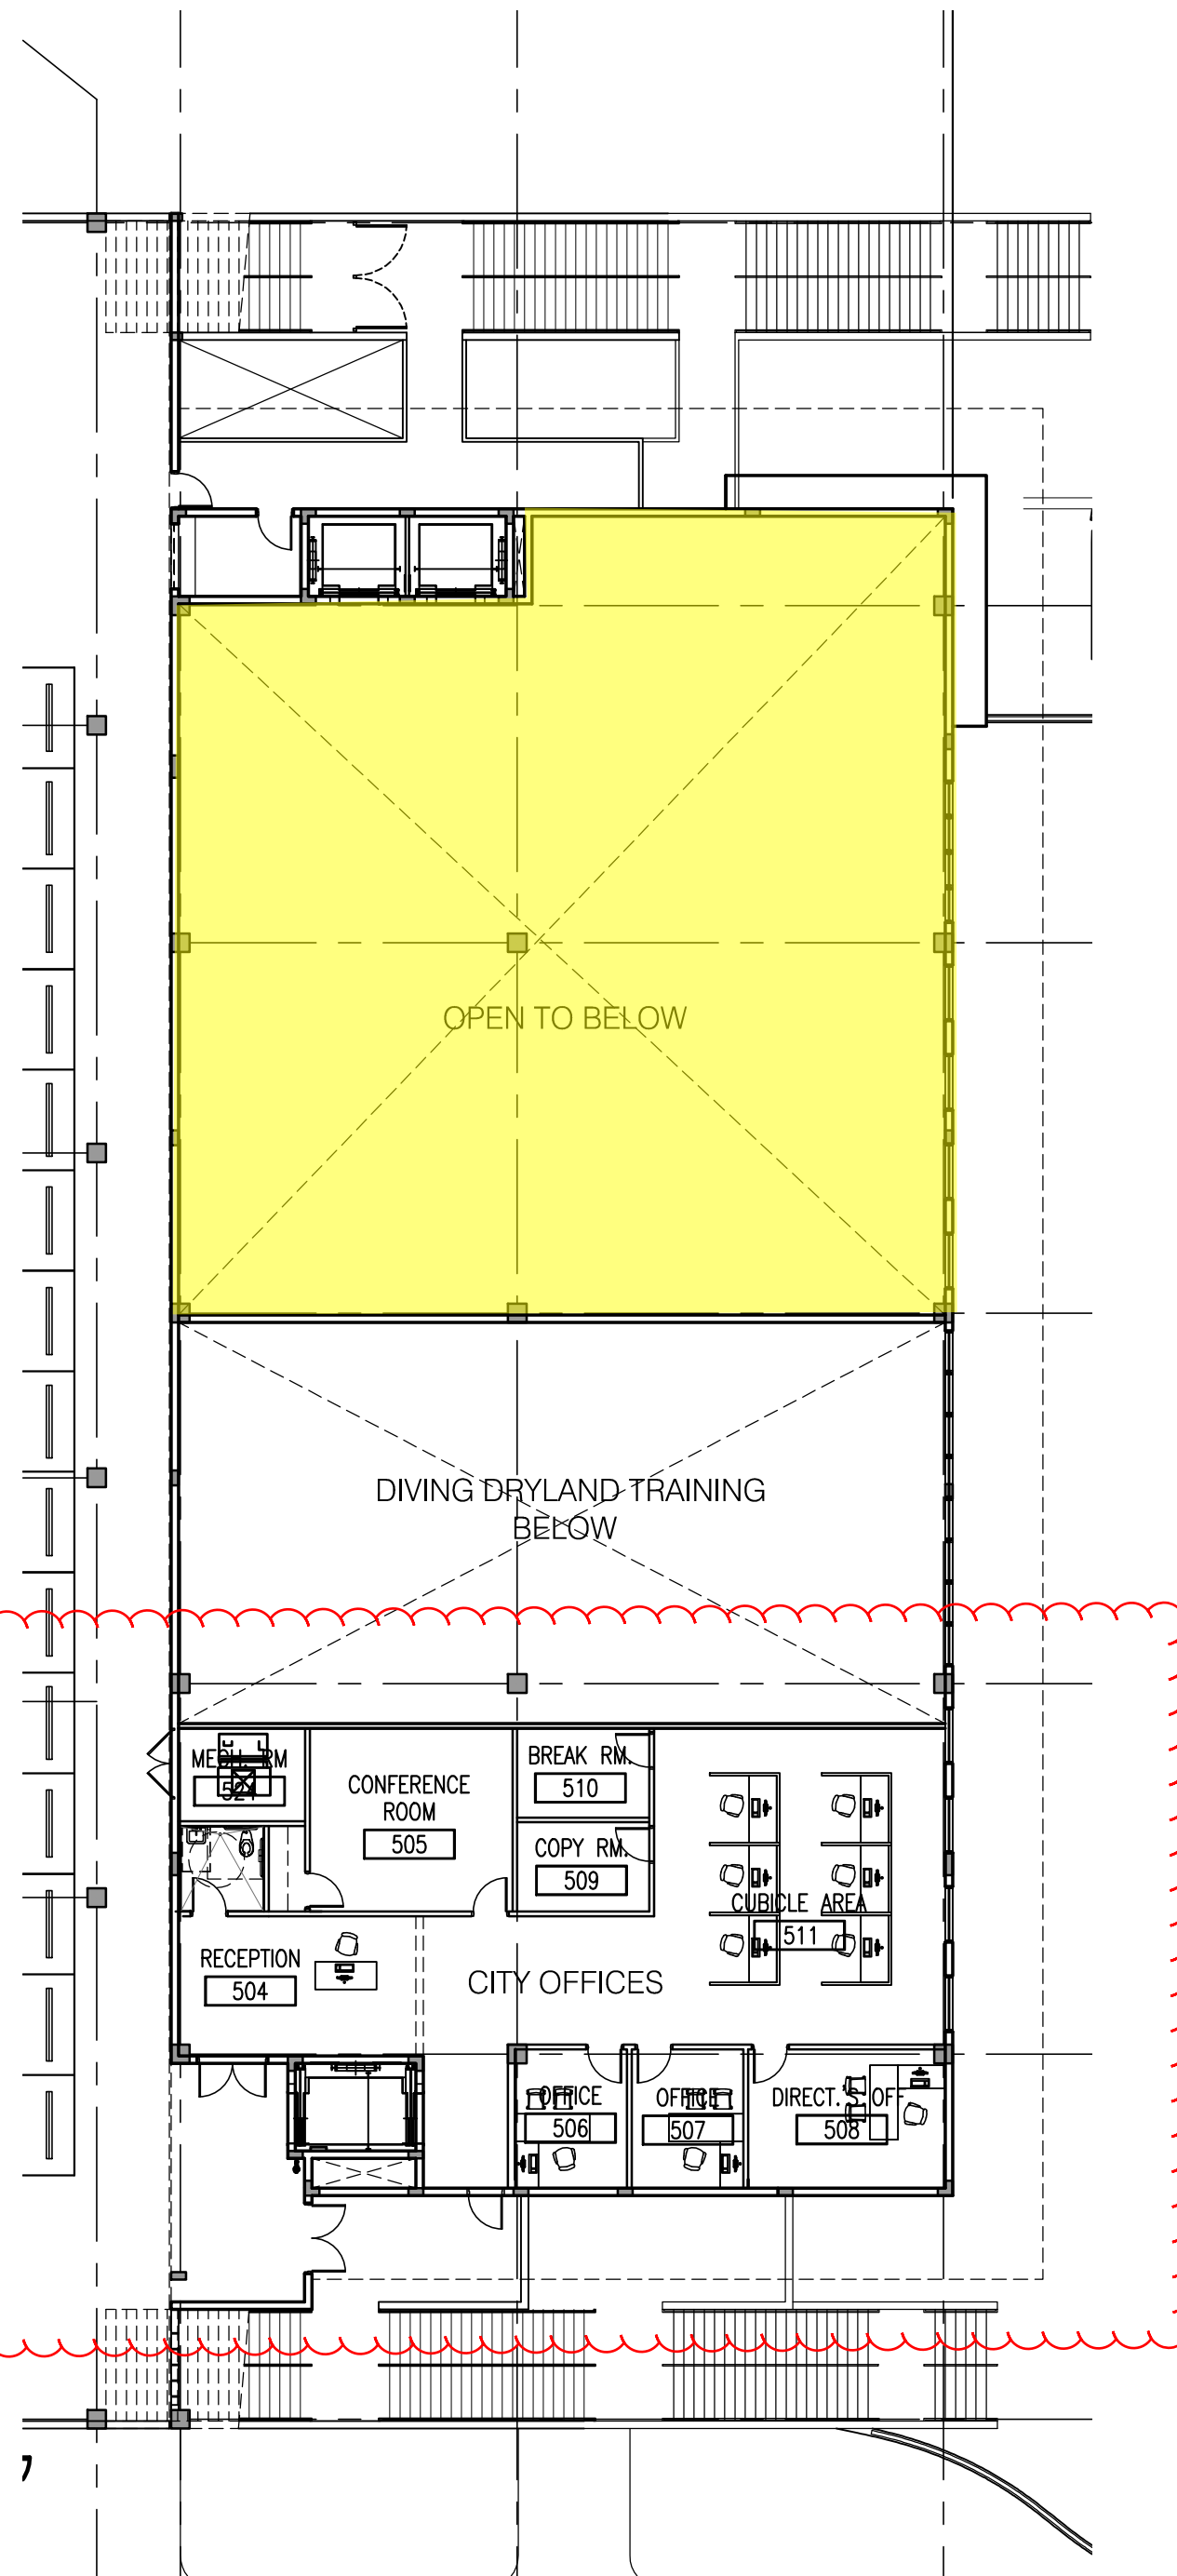

3 3RD. FLOOR PARTIAL PLAN
SHIFT_OFFICES Scale: 1"=16"

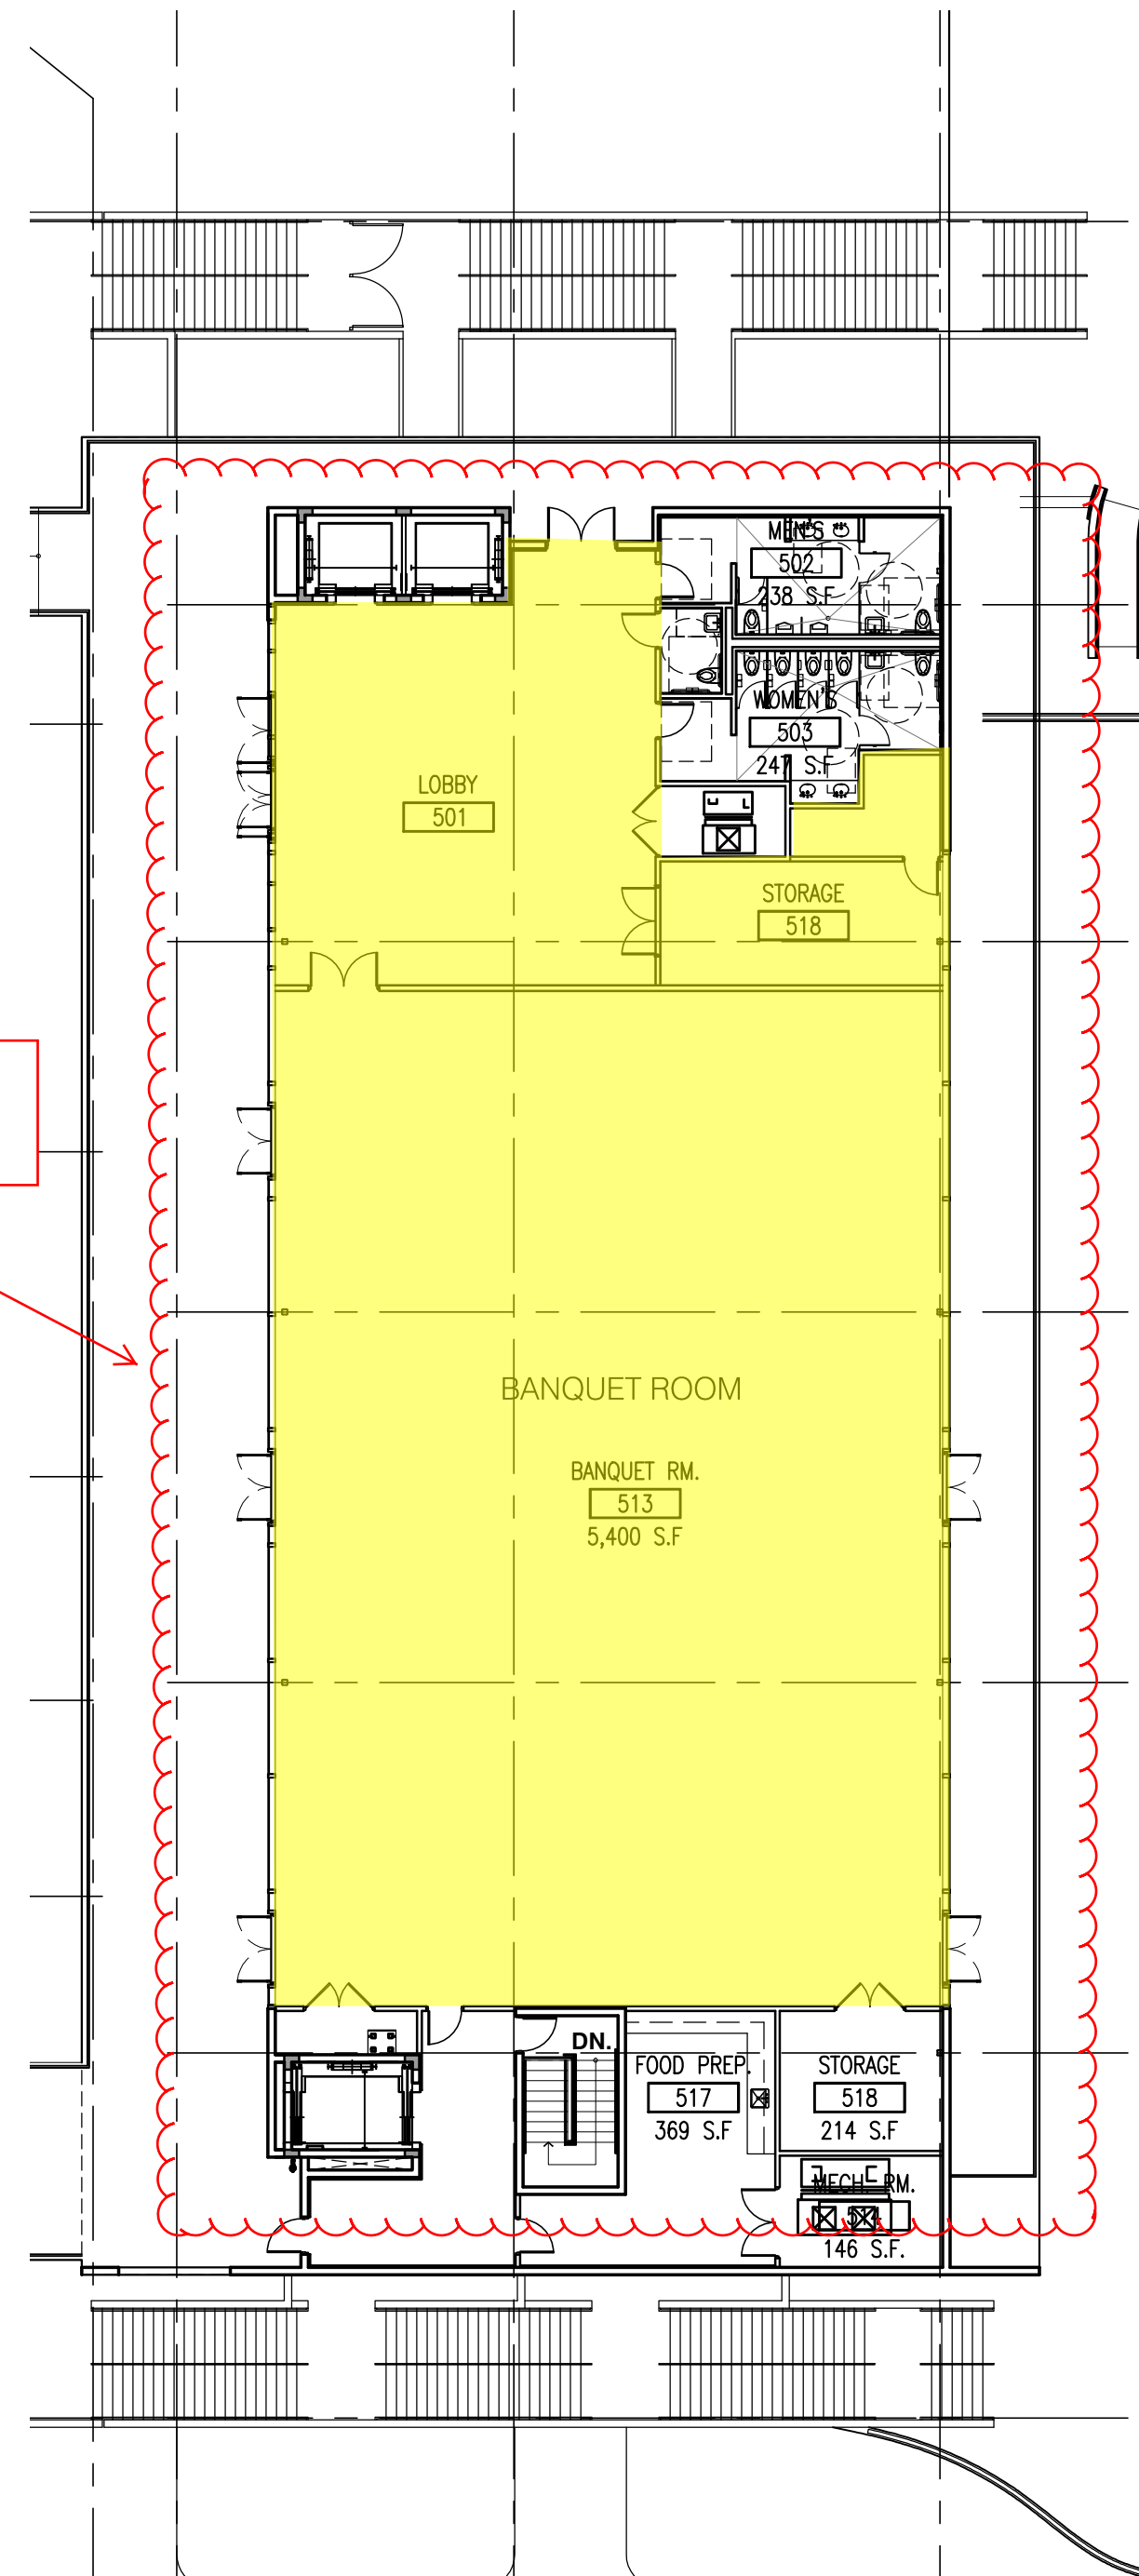


5 5TH. FLOOR PARTIAL PLAN
SHIFT_OFFICES Scale: 1"=16"

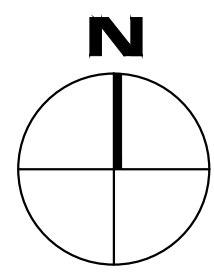

Design Development Submittal (NOT FOR CONSTRUCTION)

PROJECT #	
10648.346 & 10648.462	
REDEVELOPMENT OF	
FORT LAUDERDALE	
AQUATIC CENTER	
501 SEABREEZE BLVD.	
FORT LAUDERDALE,	
FLORIDA 33316	
CITY OFFICE	
RELOCATION	
STUDY	
012-369	03/20/2014

REVISIONS	
NO.	DATE
DESCRIPTION	

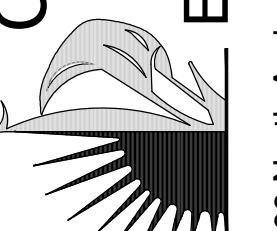

CITY OF FORT LAUDERDALE
PUBLIC WORKS DEPARTMENT
ENGINEERING & ARCHITECTURE

100 North Andrews Avenue, Fort Lauderdale, Florida 33301

BERNARD ZYSCOVICH

ZYSCOVICH
ARCHITECTS

RECREATIONAL DESIGN
& CONSTRUCTION, INC.
3990 N. Powerline Rd.
Ft. Lauderdale, Florida 33309



100 N. Broward Blvd., 2nd Fl.
Miami, FL 33132-2864
info@zysoverch.com
305.577.5292
305.577.4821
www.zyscovich.com

Copyright © 2013 ZYSCOVICH, INC. ALL RIGHTS RESERVED.
THE PROPERTY OF ZYSCOVICH, INC. WHETHER THE PROJECT FOR WHICH THEY WERE
DESIGNED OR NOT, OR ANY PART THEREOF, OR ANY INFORMATION CONTAINED HEREIN,
PROJECTS OR EXTENDING TO THIS PROJECT EXCEPT BY AGREEMENT IN WRITING AND WITH
WITHOUT THE WRITTEN CONSENT OF ZYSCOVICH, INC. IS PROHIBITED.

Reg. No. RA-7410